

SCALE: 1/8" = 1'-0"



DIVISION 31, P.O. BOX 670
SAN JACINTO, CA 92581
(951) 654-9321

REVISIONS

REVISION DATE:	
REVISION BY:	


DRAW DATE:	7-28-17
DRAWN BY:	DCS

DRAWING TITLE:	SALES FLOOR PLAN OPTIONS 4424-2BD-2BA
----------------	--


MODEL NO.	K604CT
-----------	--------

MODEL REV.	A
DAPIA REV.	0


SHEET NO.	AL-102
REF NO.	----

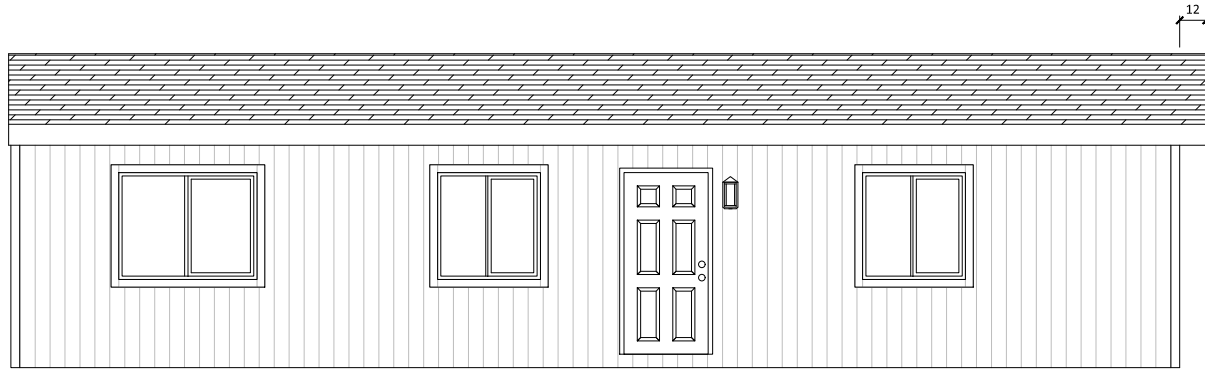


LEFT

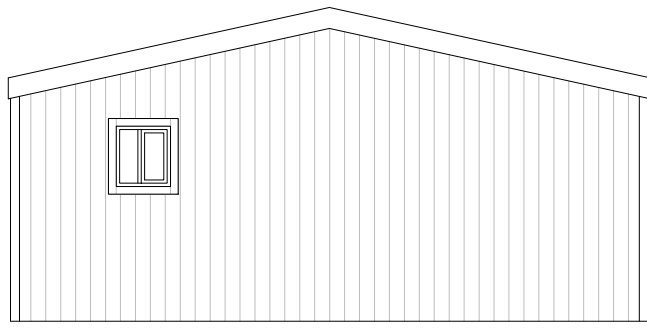

REAR

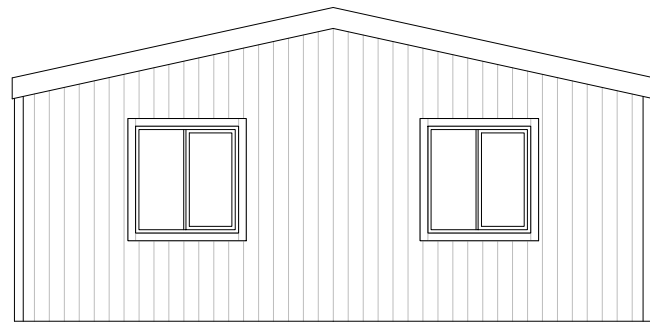

FRONT

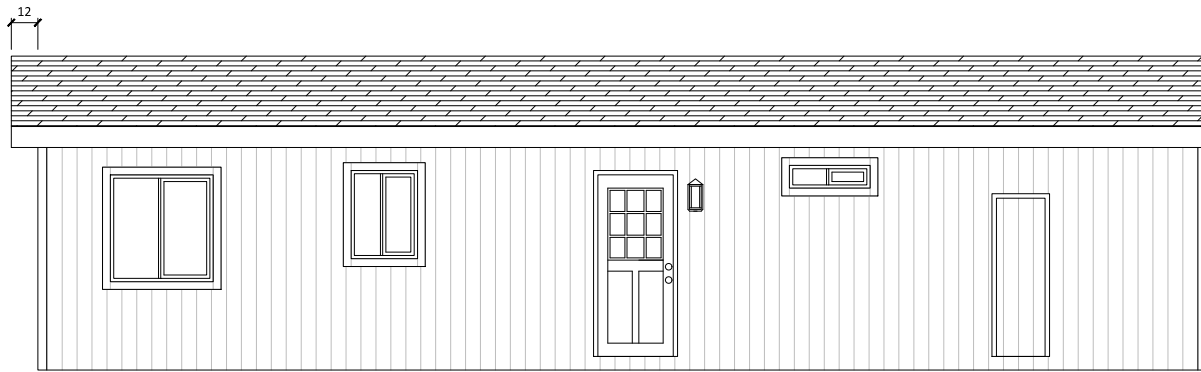

RIGHT

CUSTOMER: ----



DIVISION 31, P.O. BOX 670
 SAN JACINTO, CA 92581
 (951) 654-9321

REVISIONS

REVISION DATE:	
REVISION BY:	

DRAW DATE:	7-28-17
DRAWN BY:	DCS

DRAWING TITLE:
EXTERIOR ELEVATIONS
 4424-2BD-2BA


MODEL NO.
K604CT

MODEL REV. **A**
 DAPIA REV. **0**

SHEET NO. **AE-101**
 REF NO. ----

F-60-A TRUSS
SK122 TRUSS

F-60-A TRUSS
SK122 TRUSS

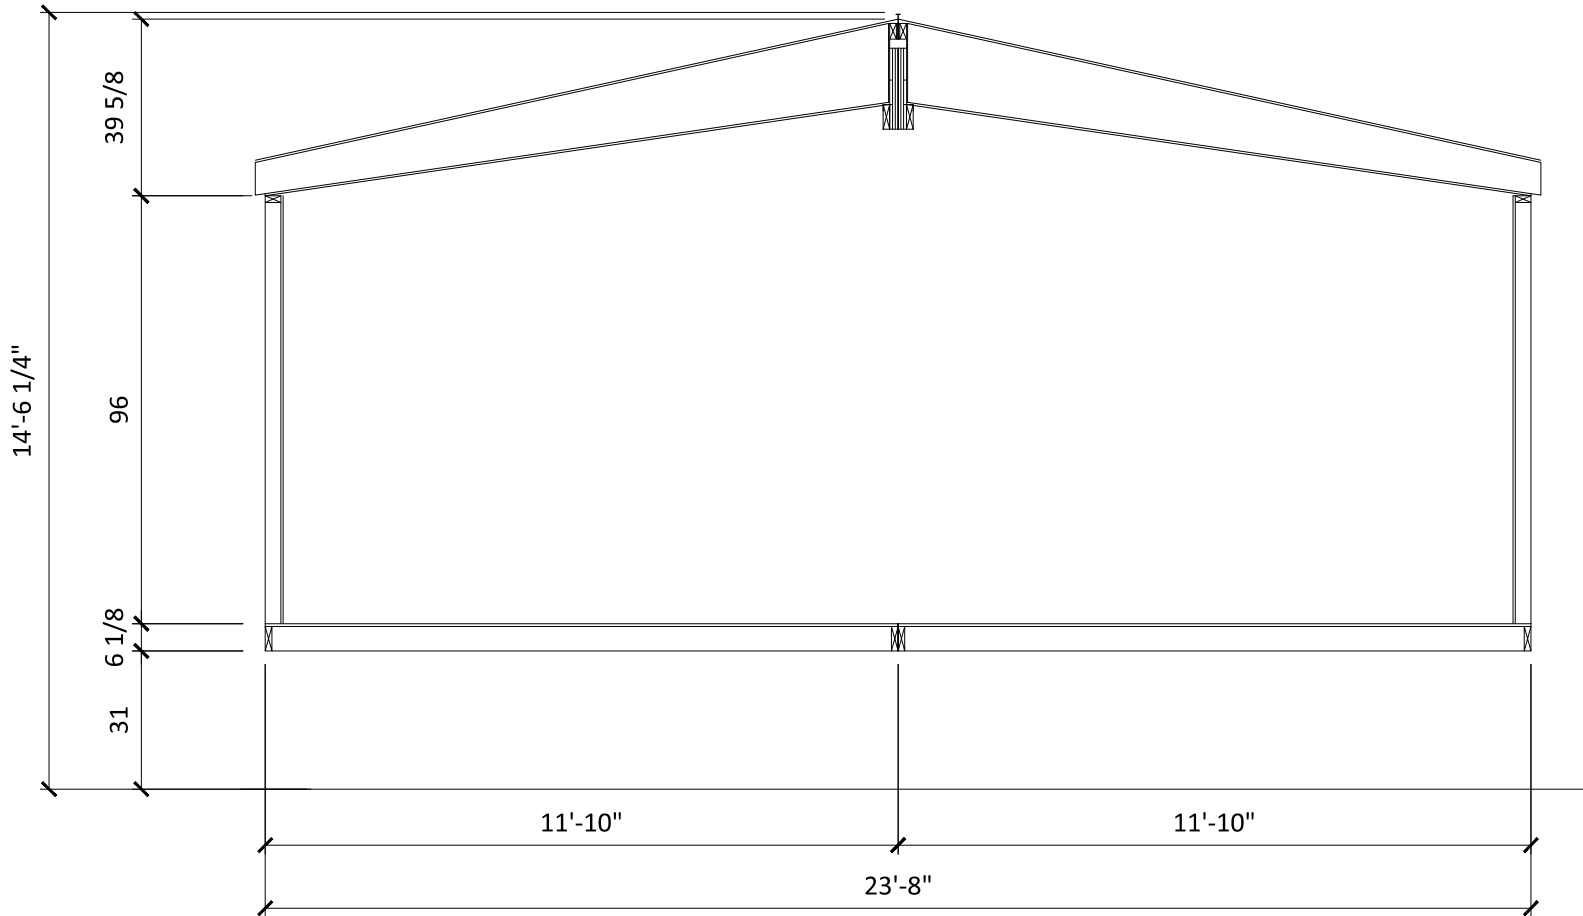

ALL DIMENSIONS ARE APPROXIMATE AND MAY NOT REFLECT THE TRUE WIDTH AND HEIGHT OF EACH UNIT. DIMENSIONS DO NOT INCLUDE SIDING, TRIM, EAVES, ROOF DRIP RAIL, HOSE BIBBS, FLUES, ETC.

UNIT DIMENSIONS ARE NOT TO BE USED AS SHIPPING DIMENSIONS.

CUSTOMER: ----



DIVISION 31, P.O. BOX 670
SAN JACINTO, CA 92581
(951) 654-9321

REVISIONS

REVISION DATE:	
REVISION BY:	

DRAW DATE:	7-28-17
DRAWN BY:	DCS

DRAWING TITLE:	CROSS SECTION 4424-2BD-2BA
----------------	-------------------------------

MODEL NO.	K604CT
-----------	--------

MODEL REV.	A
DAPIA REV.	0

SHEET NO.	AS-101
REF NO.	----