

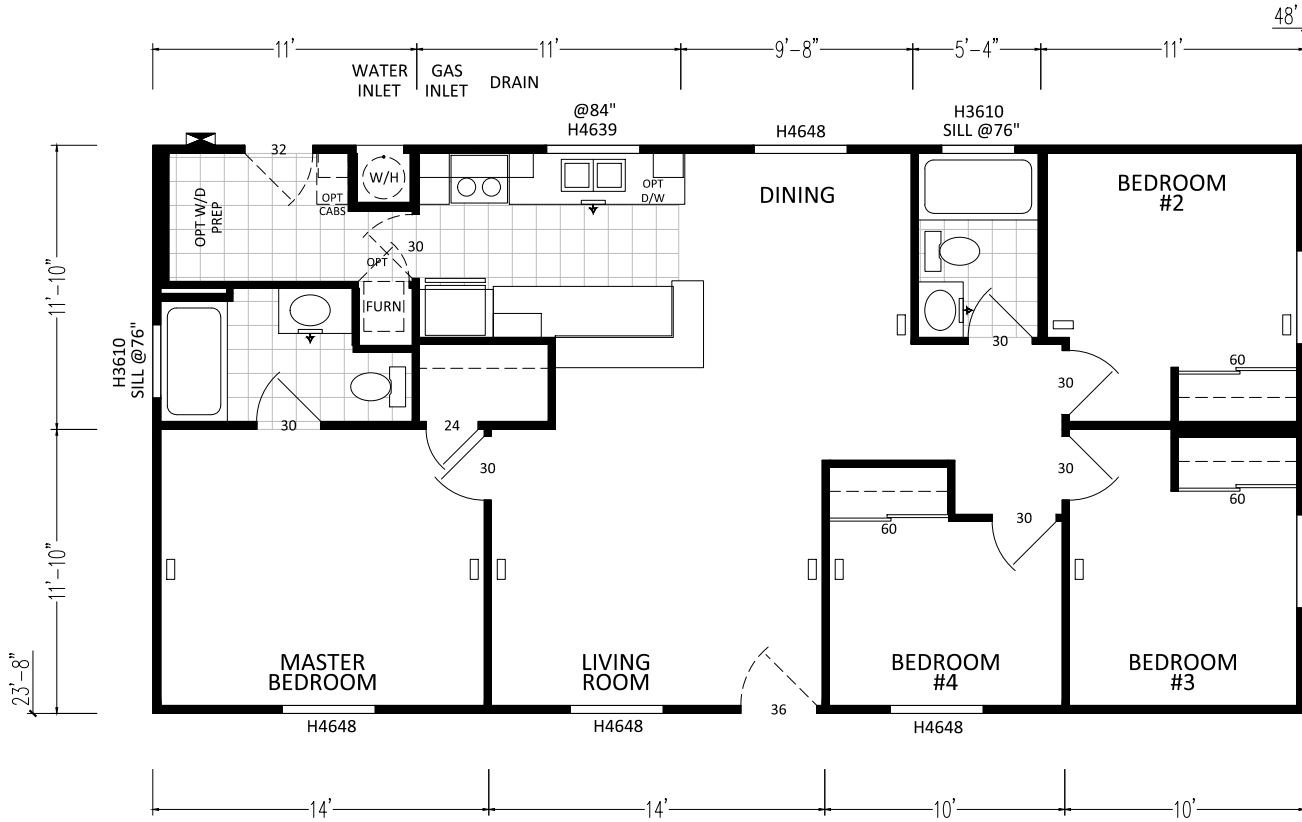


ROOM DIMENSIONS MAY  
CHANGE PER CONSTRUCTION  
PRINTS.

 

K600CT 4BD - 2BD 4824 (1136 SQ. FT. LIVING)

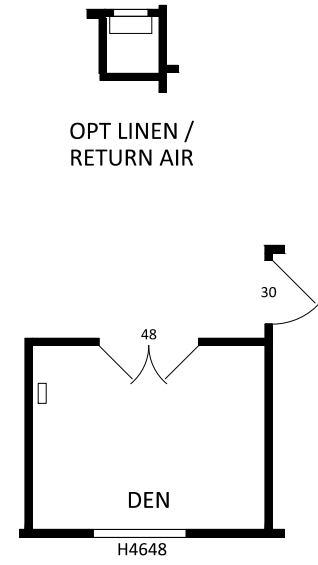

SCALE: 1/8" = 1'-0"

CUSTOMER: ----



DIVISION 31, P.O. BOX 670  
SAN JACINTO, CA 92581  
(951) 654-9321

REVISIONS

REVISION  
DATE:

REVISION  
BY:

DRAW  
DATE: 11-3-17

DRAWN  
BY: DCS

DRAWING TITLE:

SALES FLOOR PLAN  
4824-4BD-2BD

MODEL NO.


K600CT

MODEL  
REV. F


DAPIA  
REV. 3

SHEET NO.  
AL-101


REF NO.  
----

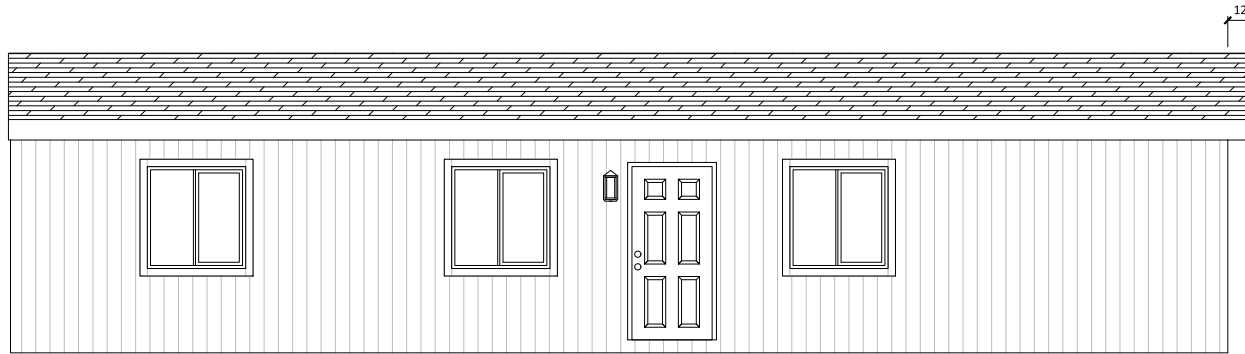


LEFT

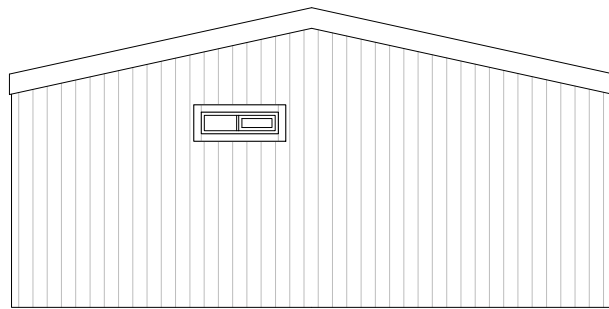

REAR

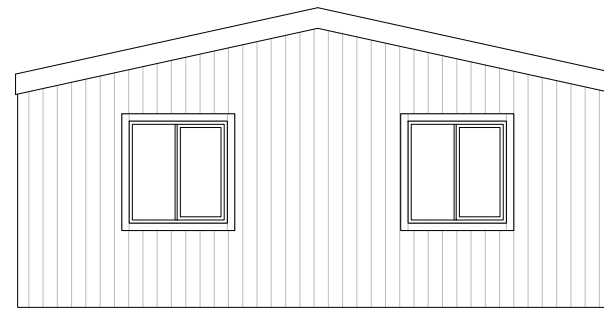

FRONT

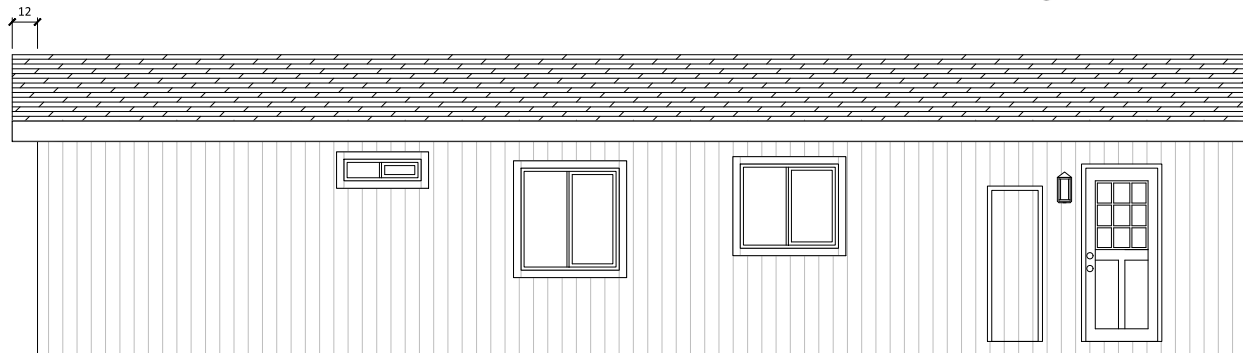

RIGHT

CUSTOMER: ----



DIVISION 31, P.O. BOX 670  
 SAN JACINTO, CA 92581  
 (951) 654-9321

REVISIONS

REVISION DATE:

DRAW DATE: 11-3-17

DRAWING TITLE:

MODEL NO.

MODEL REV. F

SHEET NO. AE-101

REVISION BY:

DRAWN BY: DCS

EXTERIOR ELEVATIONS

K600CT

DAPIA REV. 3

REF NO. ----


4824-48D-28D

F-60-A TRUSS

SK122 TRUSS

F-60-A TRUSS

SK122 TRUSS

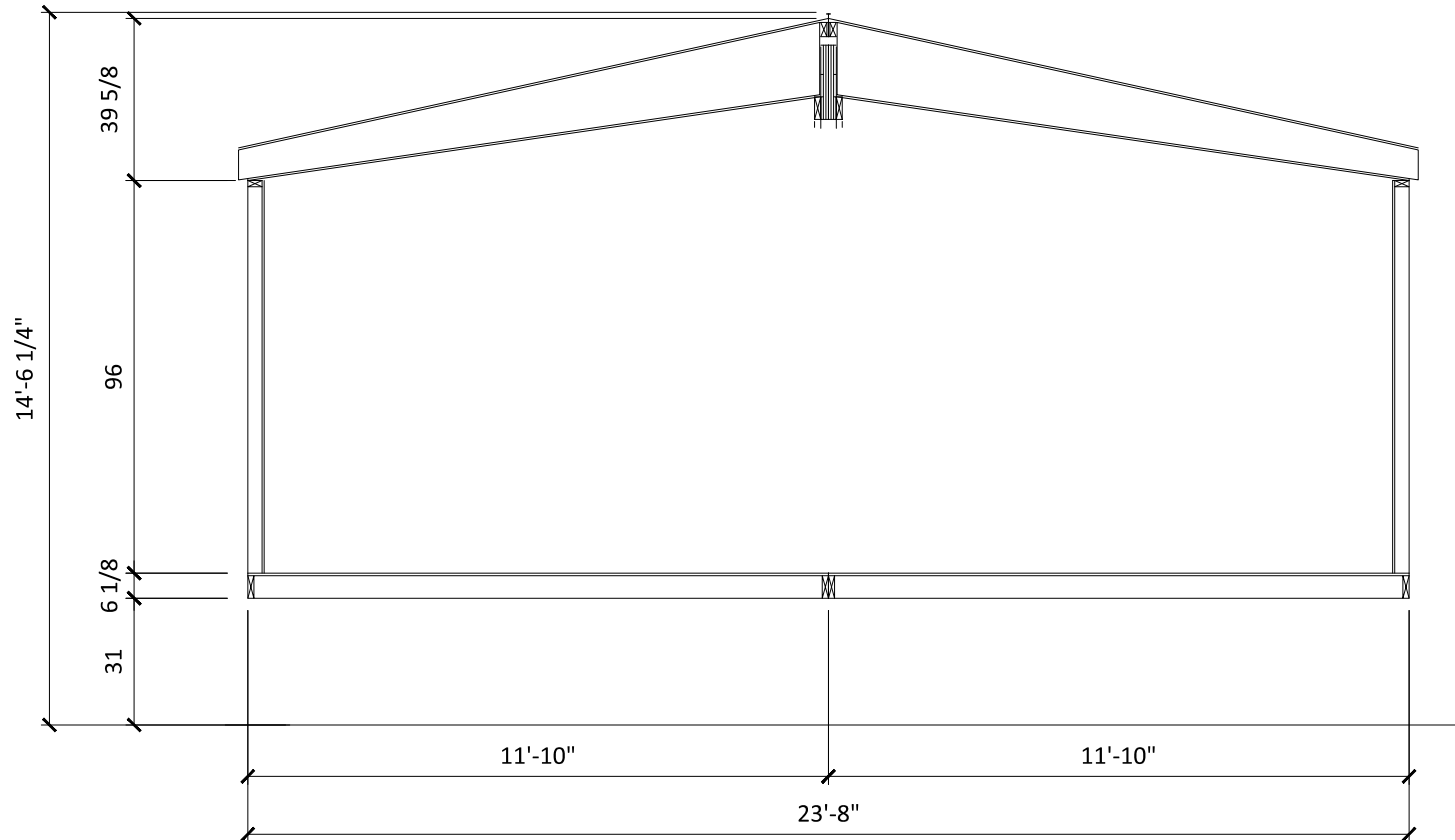

ALL DIMENSIONS ARE APPROXIMATE AND MAY NOT REFLECT THE TRUE WIDTH AND HEIGHT OF EACH UNIT. DIMENSIONS DO NOT INCLUDE SIDING, TRIM, EAVES, ROOF DRIP RAIL, HOSE BIBBS, FLUES, ETC.

UNIT DIMENSIONS ARE NOT TO BE USED AS SHIPPING DIMENSIONS.

CUSTOMER: ----



DIVISION 31, P.O. BOX 670  
SAN JACINTO, CA 92581  
(951) 654-9321

REVISIONS

REVISION DATE:

DRAW DATE: 11-3-17

DRAWING TITLE:

MODEL NO.

MODEL REV. F

SHEET NO. AS-101

REVISION BY:

DRAWN BY: DCS

CROSS SECTION  
4824-4BD-2BD

K600CT

DAPIA REV. 3

REF NO. ----