

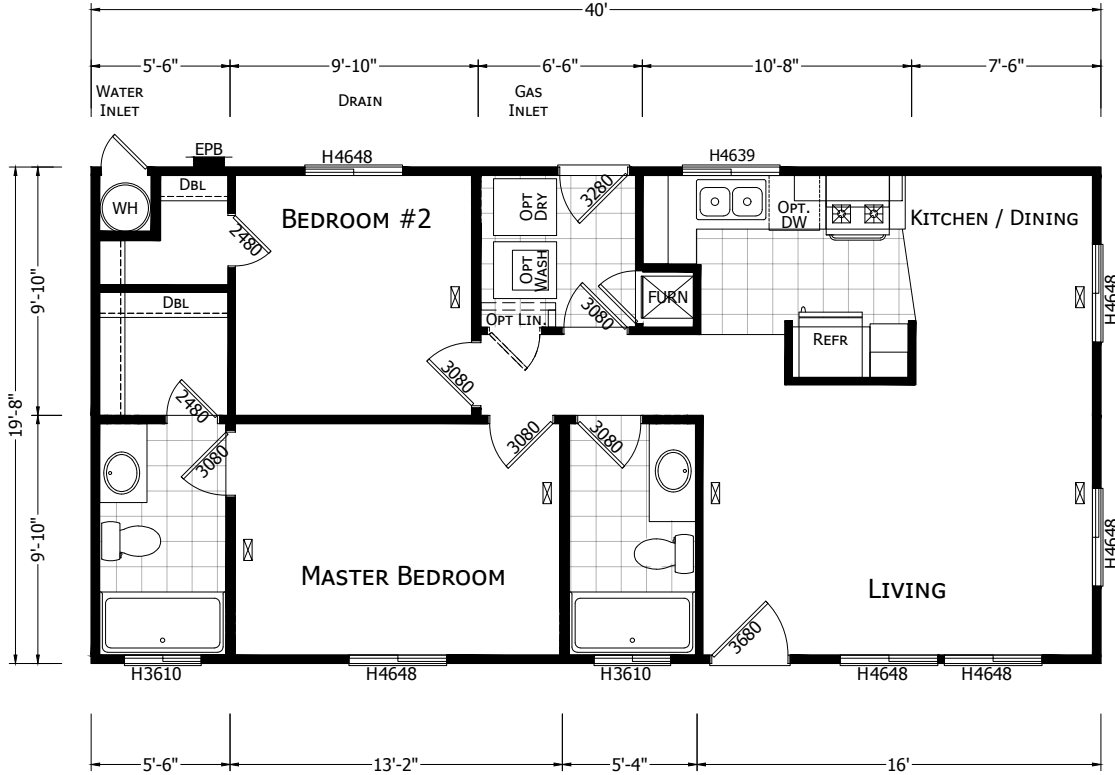



DIMENSIONS MAY CHANGE  
PER CONSTRUCTION PRINTS.

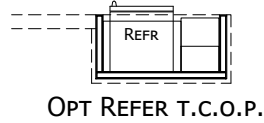

(787 SQ. FT. TOTAL)

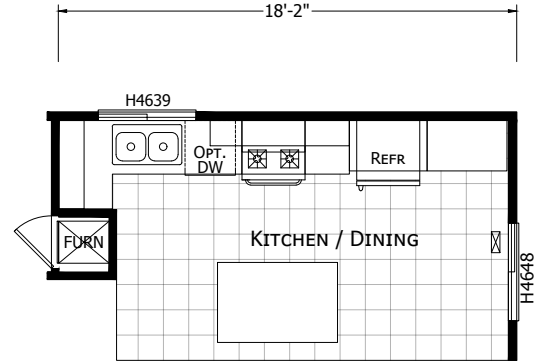

ALTERNATE KITCHEN

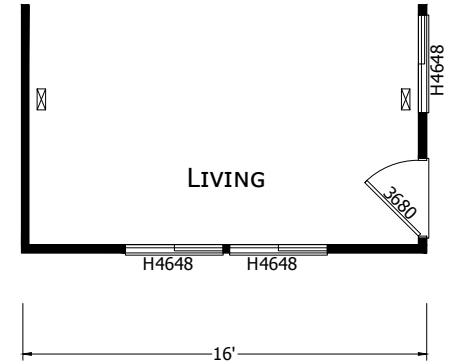

ALTERNATE ENTRY

MODIFICATIONS

PROJECT: 4610CTC H5  
40'-00" x 19'-08"  
2 BD 2 BTH


DRAWN BY: DSTONE  
DATE: 03-29-21  
SCALE: 3/16" = 1'-0"

TITLE: LITERATURE  
PLAN


FILENAME: 4610CTC CHAMPION H5  
DAPIA PENDING

SHEET: L-101


PROPRIETARY AND CONFIDENTIAL  
THESE DRAWINGS AND SPECIFICATIONS ARE ORIGINAL  
PROPRIETARY AND CONFIDENTIAL MATERIALS OF CHAMPION.  
COPYRIGHT © 1976-2021 BY CHAMPION

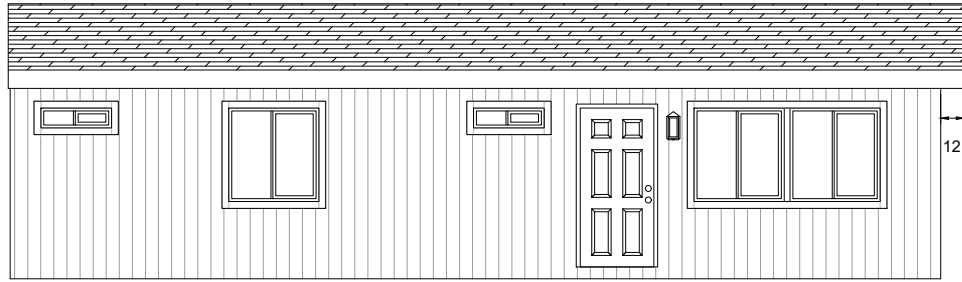


LEFT

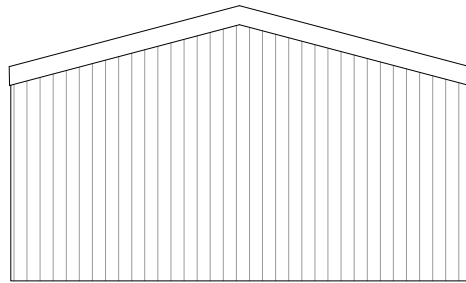

REAR

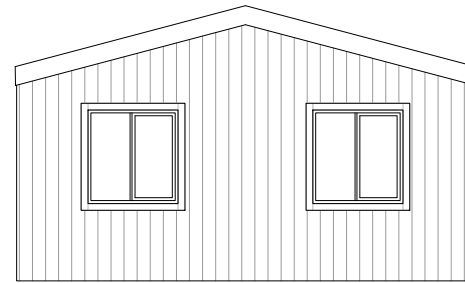

FRONT

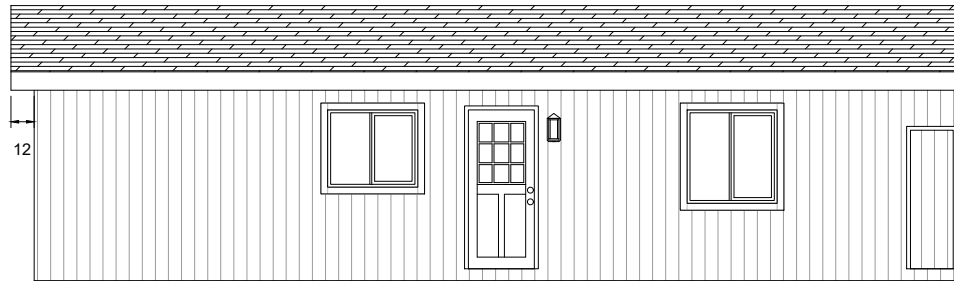

RIGHT

MODIFICATIONS

PROJECT: 4610CTC H5  
40'-00" x 19'-08"  
2 BD 2 BTH


DRAWN BY: DSTONE  
DATE: 03-29-21  
SCALE: 3/16" = 1'-0"

TITLE: EXTERIOR ELEVATION  
PLAN

FILENAME: 4610CTC CHAMPION H5  
DAP/A PENDING

SHEET: L-102

PROPRIETARY AND CONFIDENTIAL  
THESE DRAWINGS AND SPECIFICATIONS ARE ORIGINAL  
PROPRIETARY AND CONFIDENTIAL MATERIALS OF CHAMPION.  
COPYRIGHT © 1976-2021 BY CHAMPION

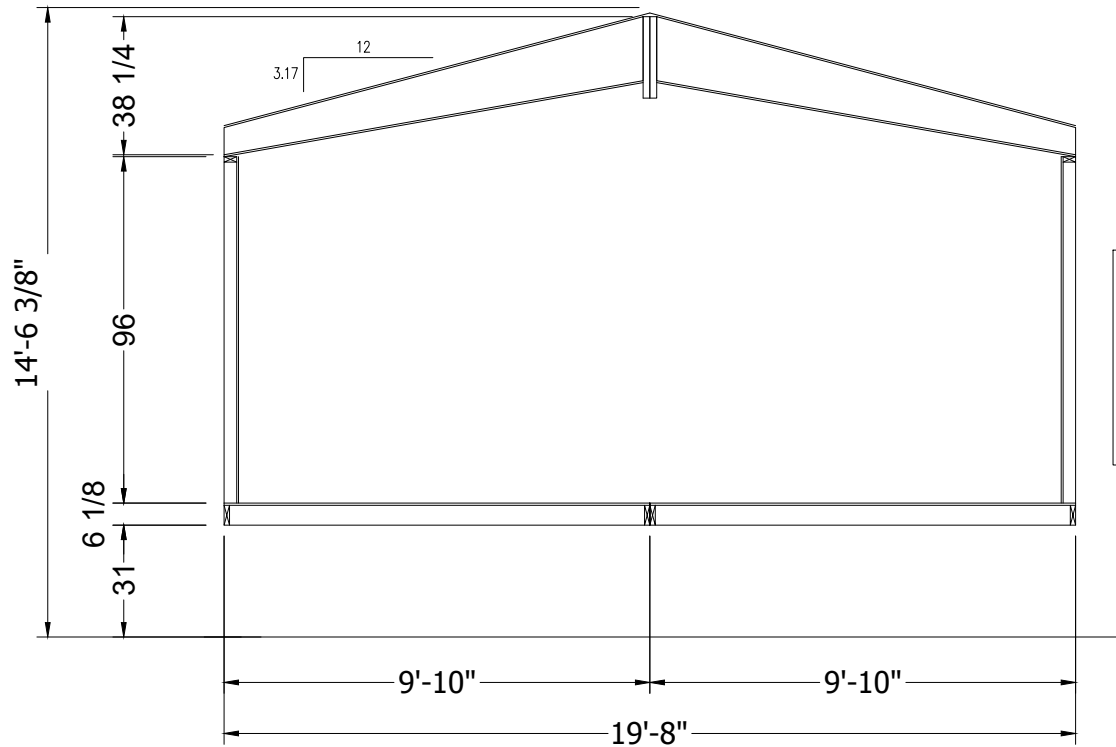

ALL DIMENSIONS ARE APPROXIMATE AND MAY NOT REFLECT THE TRUE WIDTH AND HEIGHT OF EACH UNIT. DIMENSIONS DO NOT INCLUDE SIDING, TRIM, EAVES, ROOF DRIP RAIL, HOSE BIBBS, FLUES, ETC.

UNIT DIMENSIONS ARE NOT TO BE USED AS SHIPPING DIMENSIONS.