

ROOM DIMENSIONS MAY
CHANGE PER CONSTRUCTION
PRINTS.


SHIP AS 16 WIDE

K596G 3BD - 2BA 6028 (1495 SQ. FT. LIVING)
(1580 SQ. FT. TOTAL)


SCALE: 1/8" = 1'-0"

CUSTOMER: ----

SKYLINE	DIVISION 31, P.O. BOX 670 SAN JACINTO, CA 92581 (951) 654-9321	REVISIONS	REVISION DATE:	DRAW DATE: 6-27-17	DRAWING TITLE:	MODEL NO.	MODEL REV. D	SHEET NO. AL-101
			REVISION BY:	DRAWN BY: DCS	SALES FLOOR PLAN 6028-3BD-2BA	K596G	DAPIA REV. 0	REF NO. ----

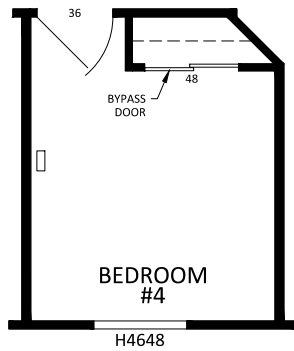

10'-4"
OPTIONAL 4TH
BEDROOM

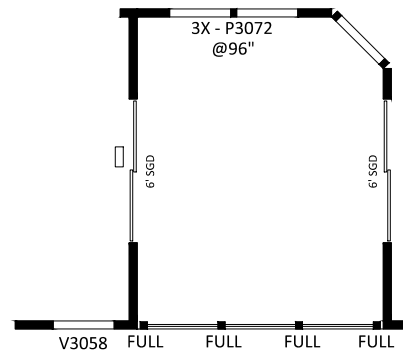

10'-4"
OPTIONAL
COURTYARD

SCALE: 1/8" = 1'-0"

CUSTOMER: ----



DIVISION 31, P.O. BOX 670
SAN JACINTO, CA 92581
(951) 654-9321

REVISIONS

REVISION DATE:

DRAW DATE: 6-27-17

DRAWING TITLE:

MODEL NO.

MODEL REV. D

SHEET NO. AL-102

REVISION BY:


DRAWN BY: DCS

SALES FLOOR PLAN OPTIONS
6028-3BD-2BA


K596G

DAPIA REV. 0

REF NO. ----

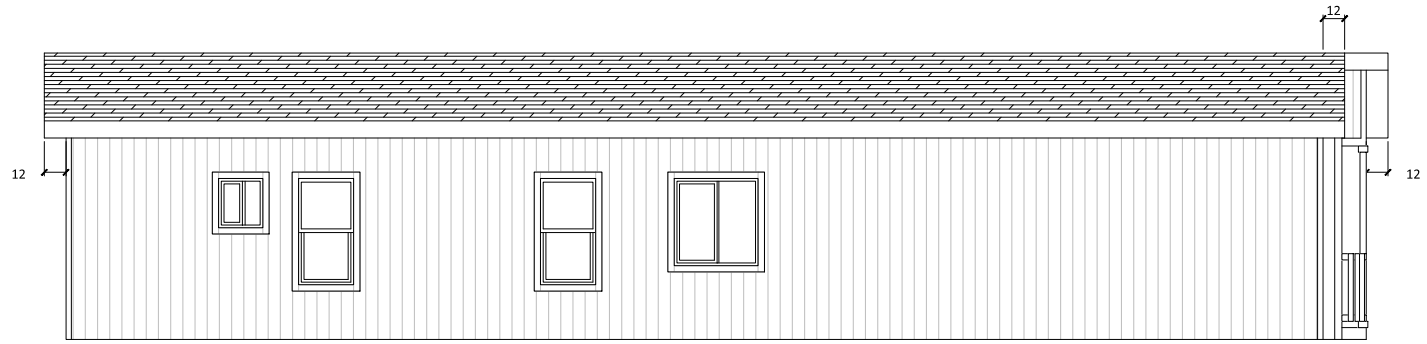


LEFT

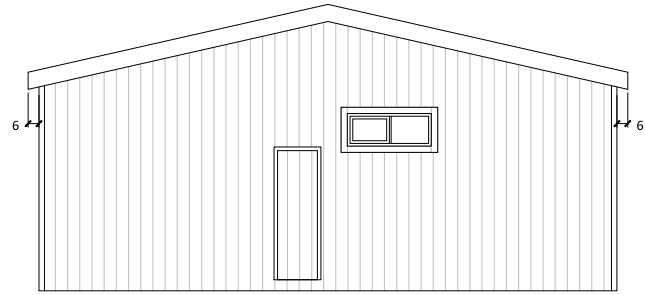

REAR



FRONT

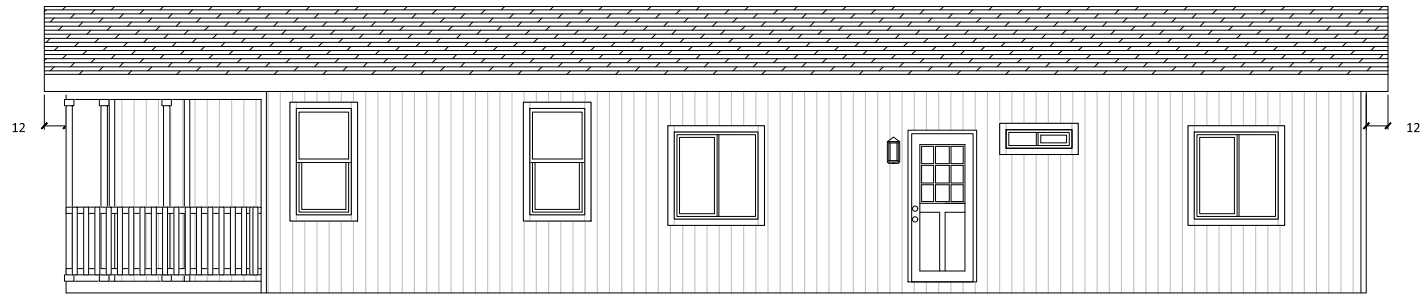

RIGHT

CUSTOMER: ----



DIVISION 31, P.O. BOX 670
 SAN JACINTO, CA 92581
 (951) 654-9321

REVISIONS	

REVISION DATE:	
REVISION BY:	

DRAW DATE:	6-27-17
DRAWN BY:	DCS


DRAWING TITLE:	EXTERIOR ELEVATIONS
	6028-3BD-2BA

MODEL NO.	K596G
MODEL REV.	D
DAPIA REV.	0

SHEET NO.	AE-101
REF NO.	----

F-49-V TRUSS

F-49-V TRUSS

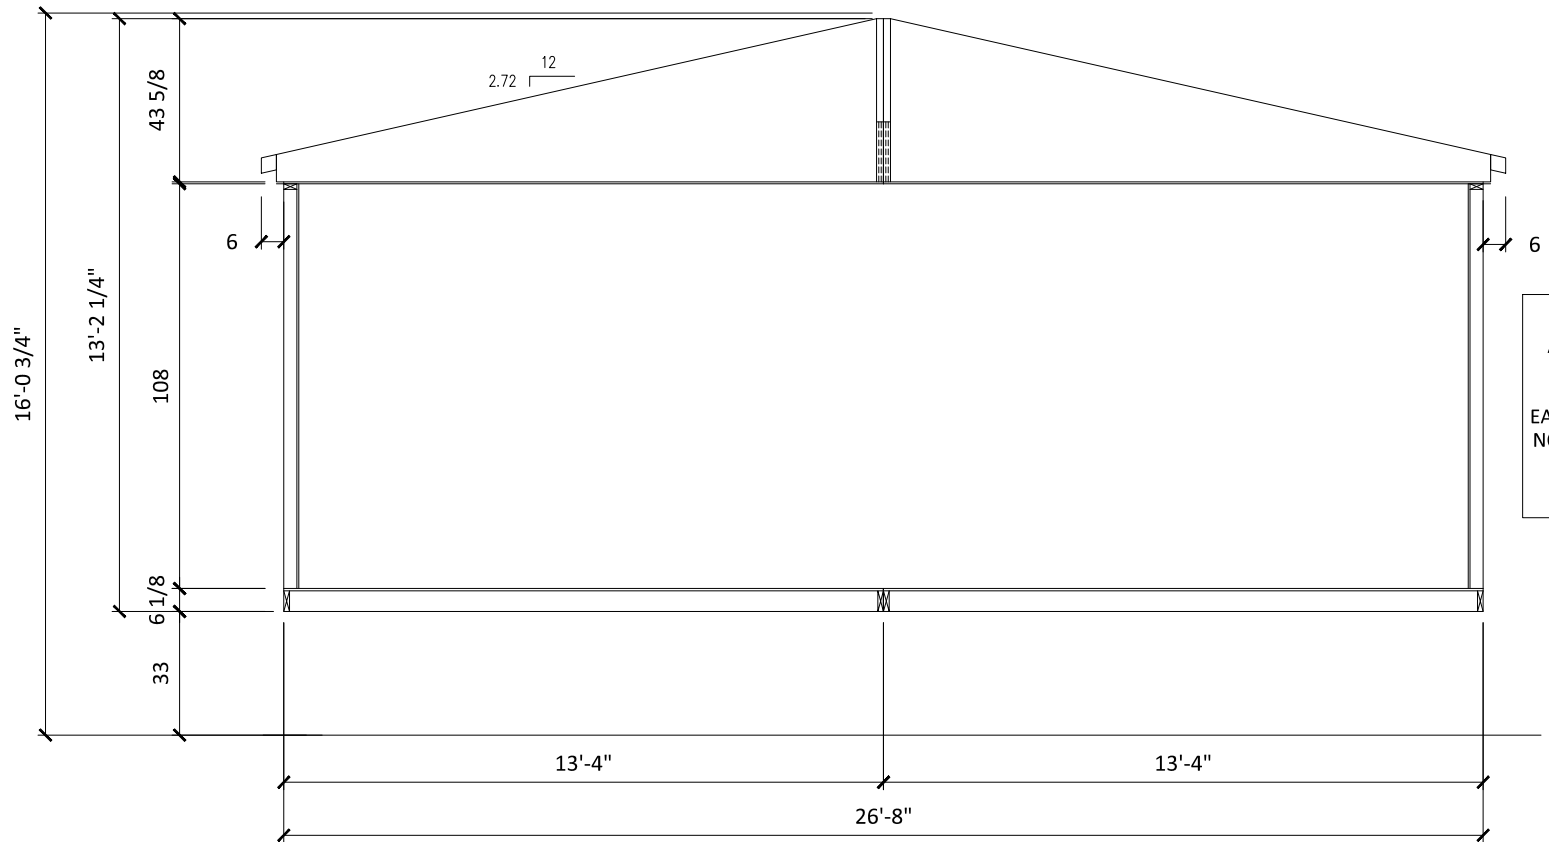

ALL DIMENSIONS ARE APPROXIMATE AND MAY NOT REFLECT THE TRUE WIDTH AND HEIGHT OF EACH UNIT. DIMENSIONS DO NOT INCLUDE SIDING, TRIM, EAVES, ROOF DRIP RAIL, HOSE BIBBS, FLUES, ETC.

UNIT DIMENSIONS ARE NOT TO BE USED AS SHIPPING DIMENSIONS.

CUSTOMER: ----



DIVISION 31, P.O. BOX 670
SAN JACINTO, CA 92581
(951) 654-9321

REVISIONS	

REVISION DATE:	
REVISION BY:	

DRAW DATE:	5-19-17
DRAWN BY:	DCS

DRAWING TITLE:	CROSS SECTION 6028-3BD-2BA
----------------	-------------------------------

MODEL NO.	K596G
-----------	-------

MODEL REV.	D	SHEET NO.	AS-101
DAPIA REV.	0	REF NO.	----