


PLAN INDEX:

PLAN NO.	PLAN CONTENTS
SP-1	COVER SHEET EXISTING CONDITIONS SITE PLAN NOTES AND DATA TABLE
SP-2	SKETCH PLAN RESOLUTION FOREST CONSERVATION EXEMPTION STORMWATER MANAGEMENT CONCEPT
SP-3	SITE PLAN RESOLUTION DEVELOPMENT PROGRAM
SP-4	DEMOLITION PLAN FRONTAGE IMPROVEMENT PLAN FRONTAGE IMPROVEMENT DETAILS
A100	1ST FLOOR - SITE PLAN
A101	4TH FLOOR/ROOF LEVEL
A102	ELEVATIONS
A103	BICYCLE RACK CANOPY
LL1	LANDSCAPE PLAN
LL2	PLANTING DETAILS & NOTES
LL3	LIGHTING SITE PLAN

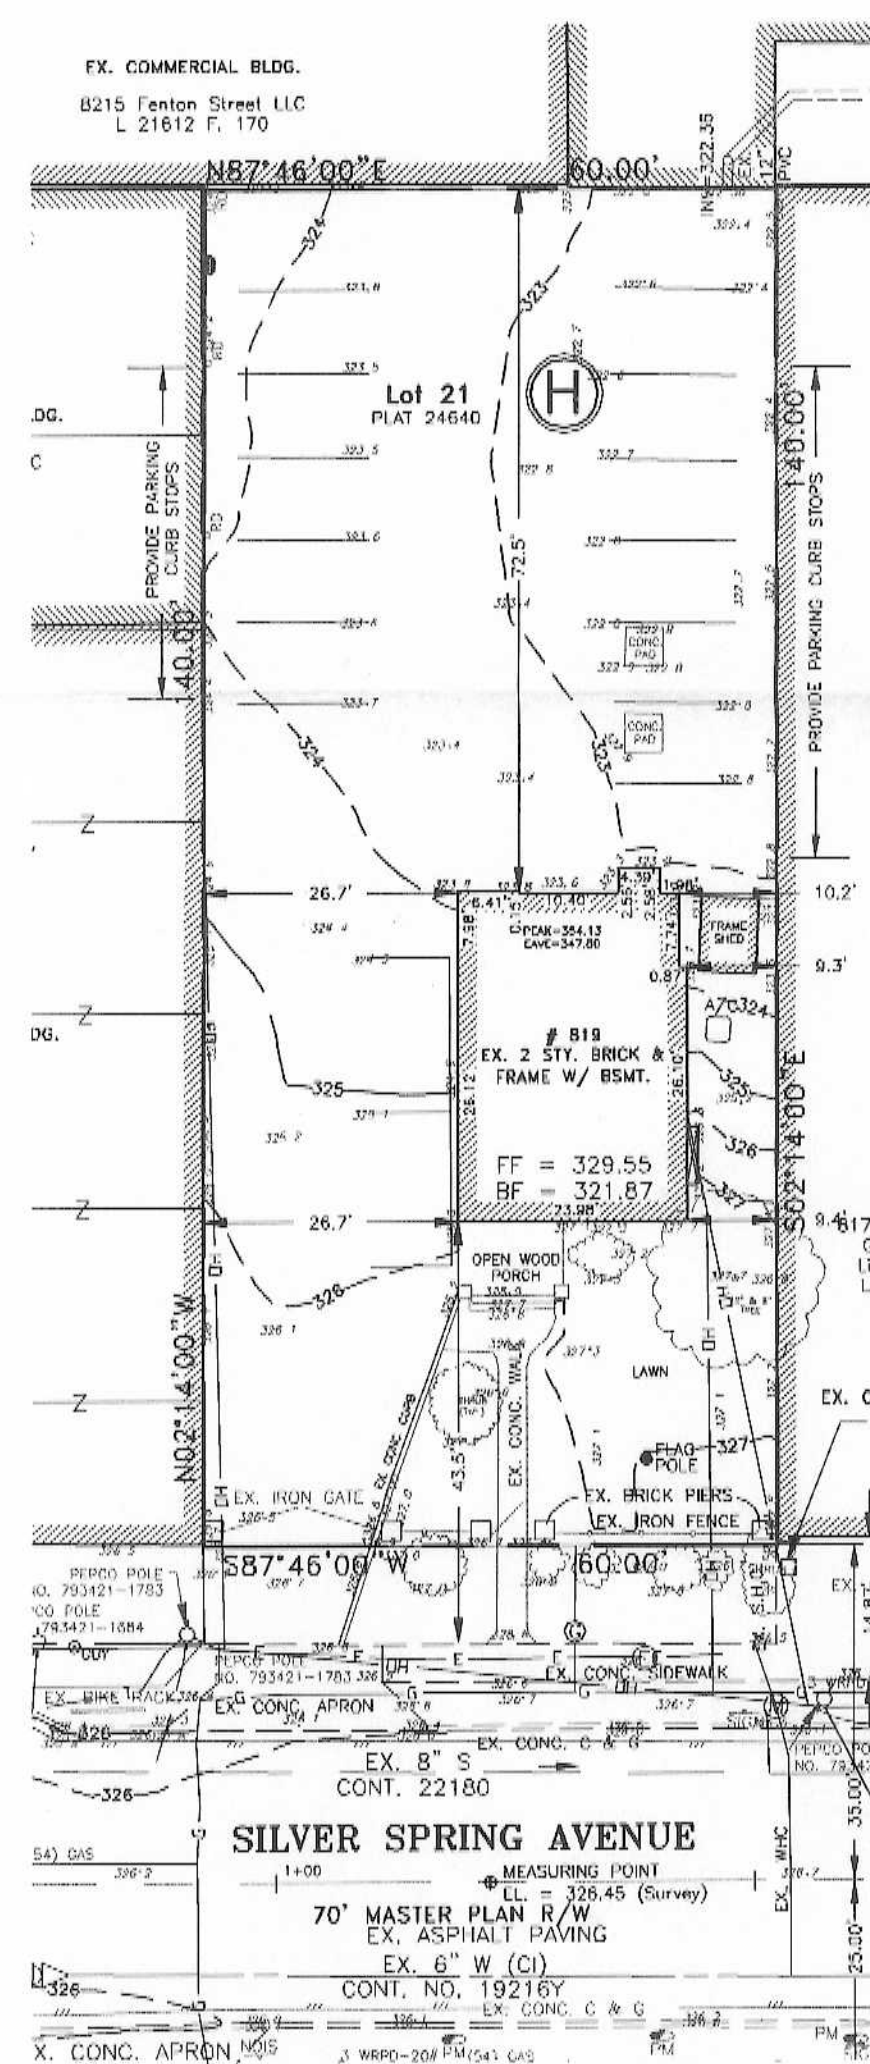


EXISTING CONDITIONS PLAN

SCALE: 1" = 20'

LEGEND

- | | | | |
|---|---------------------|---|-------------|
| ⊕ | FIRE HYDRANT | ⊕ | GAS VALVE |
| ⊕ | WATER VALVE | ⊕ | GAS METER |
| ⊕ | SEWER MANHOLE | ⊕ | FUEL FILLER |
| ⊕ | STORM DRAIN MANHOLE | ⊕ | POWER POLE |
| ⊕ | WATER MANHOLE | ⊕ | GUY WIRE |
| ⊕ | ELECTRIC MANHOLE | | |
| ⊕ | TELEPHONE MANHOLE | | |
| ⊕ | ROOF DRAIN | | |
| ⊕ | PARKING METER | | |

- | | |
|-----|----------------------|
| --- | PROPERTY BOUNDARY |
| --- | OVERHEAD WIRE |
| --- | UNDERGROUND GAS |
| --- | UNDERGROUND CABLE TV |
| --- | UNDERGROUND ELECTRIC |
| --- | WATER |
| --- | SEWER |
| --- | STORM DRAIN |

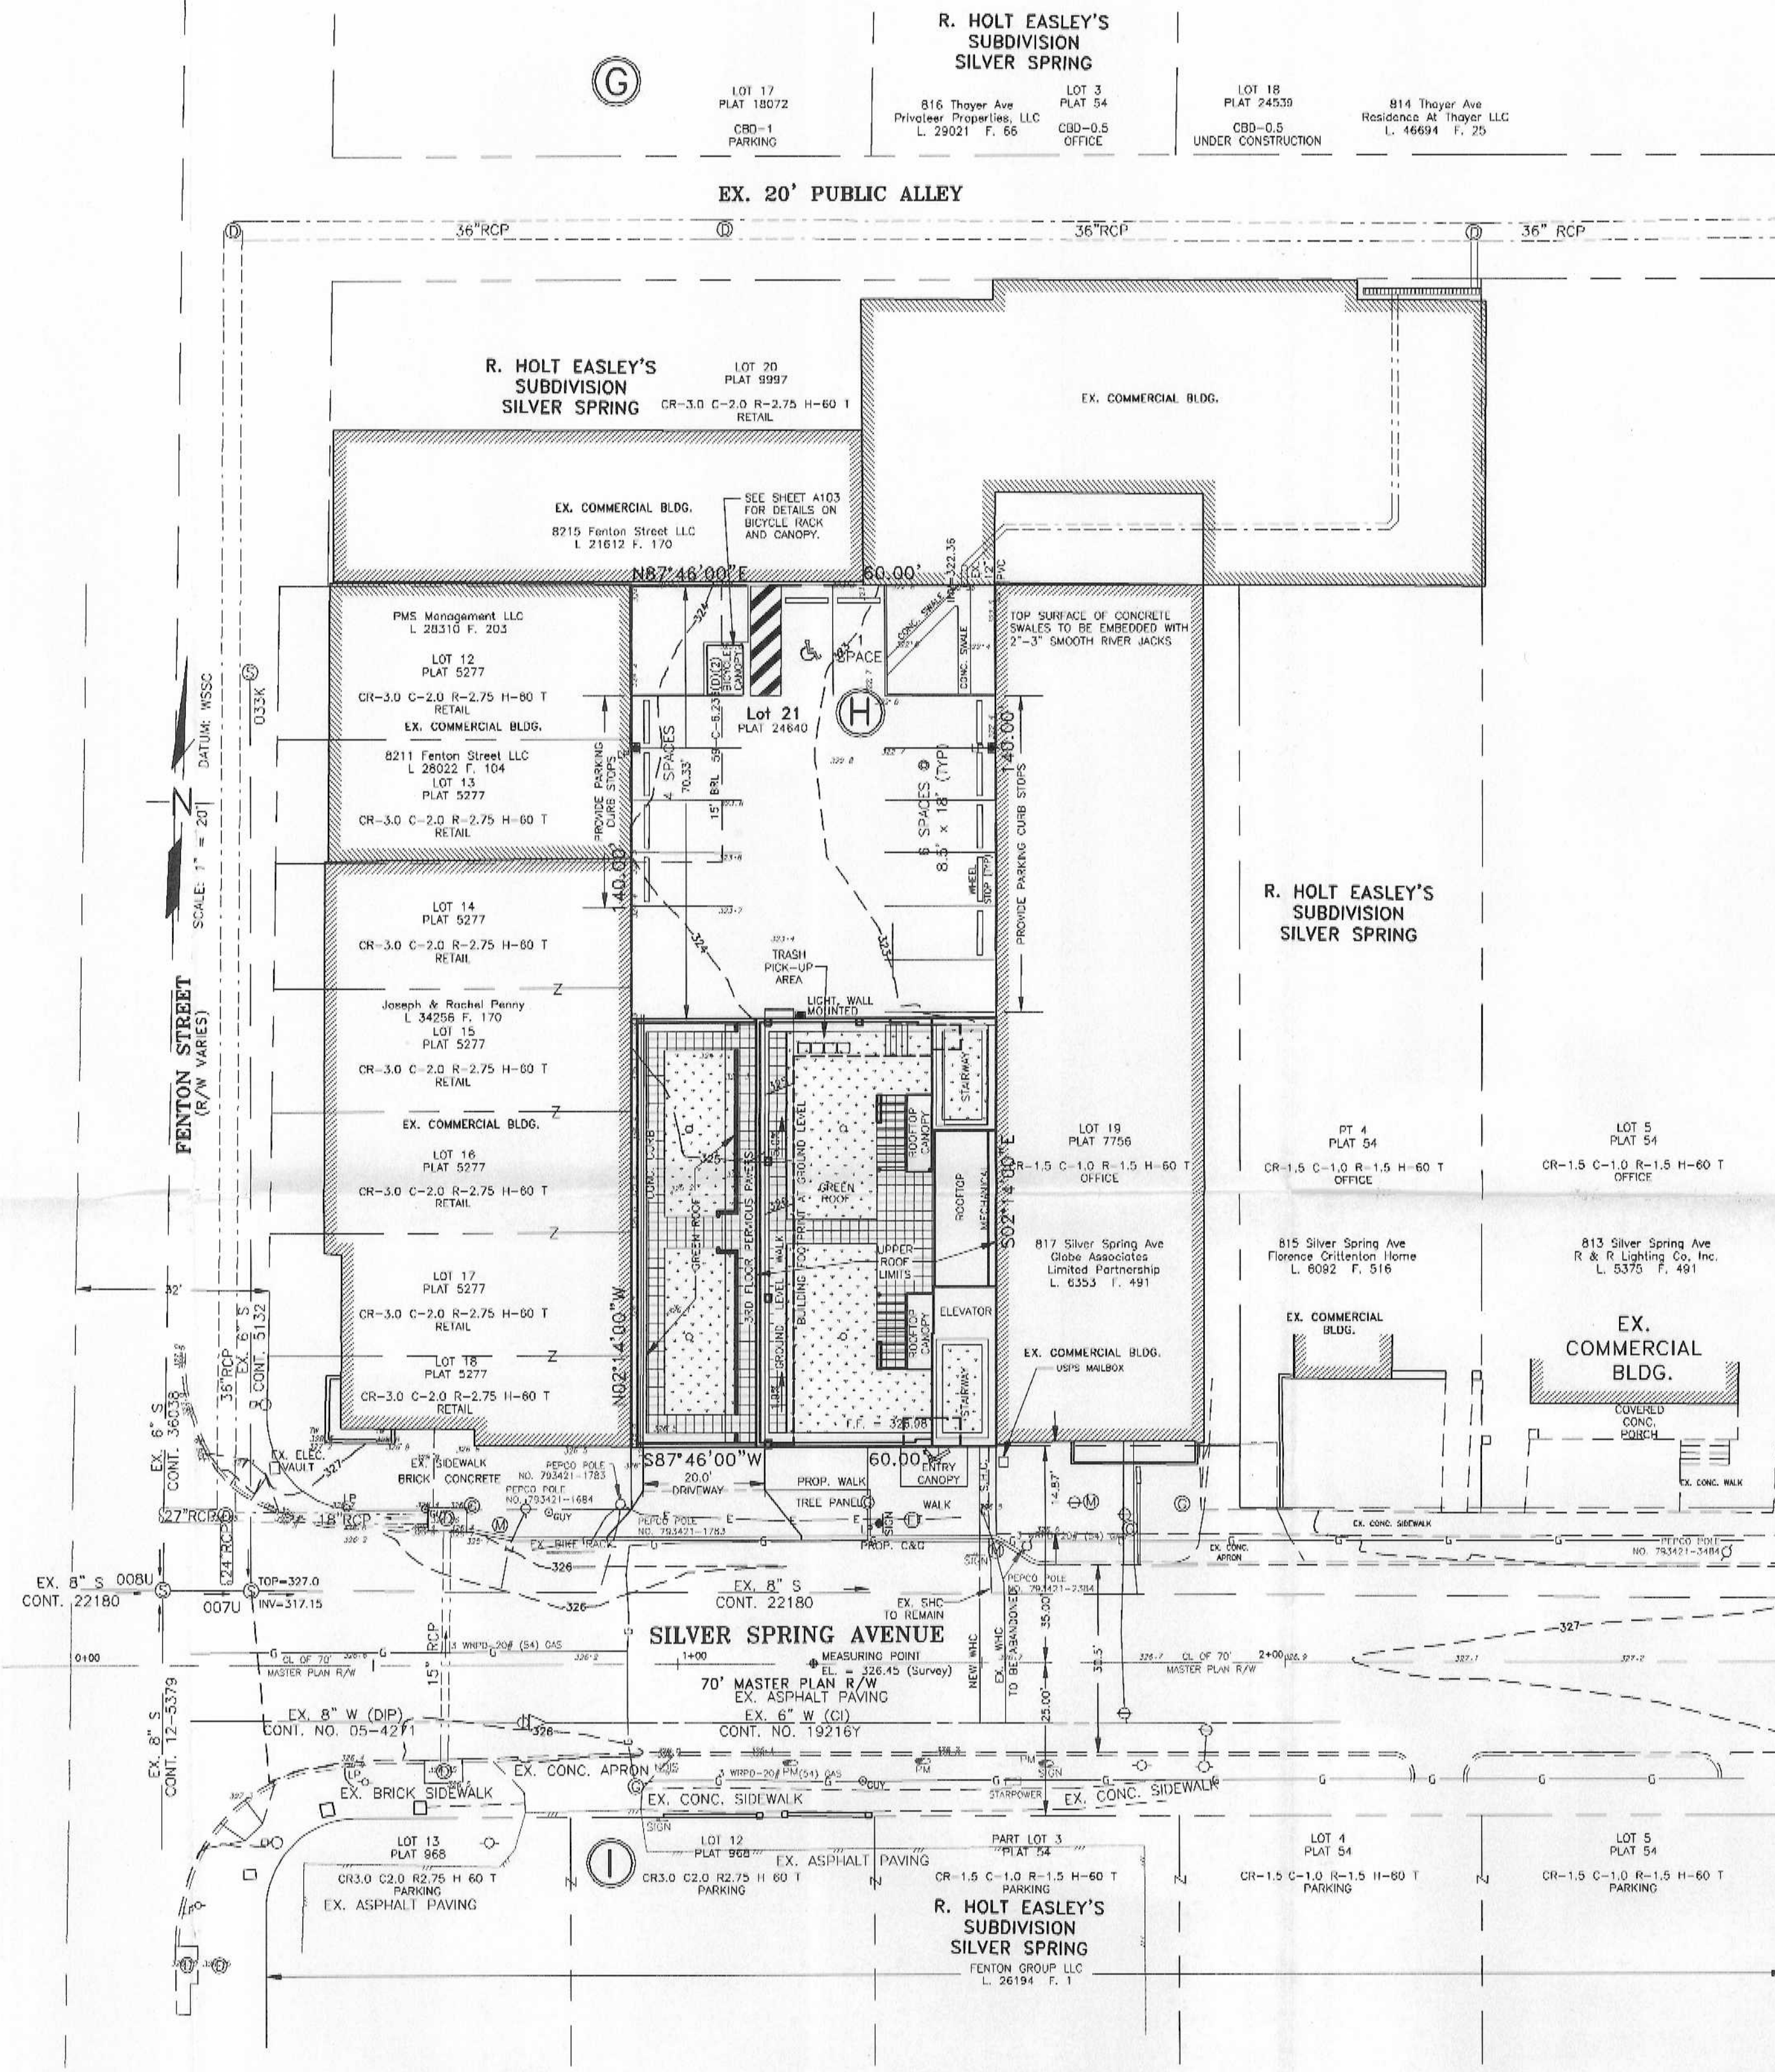

SITE PLAN

SCALE: 1" = 20'

GENERAL NOTES:

- Property Zoning: CR-3.0 C-2.0 R-2.75 H60 T, Fenton Village Overlay Zone
- The property is designated Lot 21, Block H in R. Holt Easley's Subdivision Silver Spring which is recorded among the Land Records of Montgomery County, Maryland as Plat No. 24640 and is shown on Tax Map JN 343 and WSSC Sheet 210NW01
- This lot is served by public water and sewer.
- The property drains through the Sligo Creek Watershed which is designated as Class I by the State of Maryland.
- The property is not in a Special Protection Area.
- There are no streams, floodplains, wetlands, erodible soils or slopes greater than 15% on the property.
- There were not rare threatened or endangered species observed on the property. The Maryland Department of Natural Resources determined there were no State or Federal records or rare threatened or endangered species on the subject property on December 18, 2013.
- There are no cultural features or historic sites in the immediate vicinity of the property.
- MNCPPC approved NRI 42015105E on December 18, 2014, and acknowledged an exemption from the Forest Conservation Regulations under section 22A-5(s)(1) of the Montgomery County Code. M-NCPPC staff must inspect all tree-save areas and protection devices before clearing and grading.
- The Stormwater Management Concept was approved for this property on October 9, 2014. SM File #: 265435
- Final configuration of Green Roof to be coordinated with rooftop penetrations and mechanical equipment and to be as approved by MC-DPS for SWM purposes.
- M-NCPPC Staff must inspect all tree-save areas and protection devices before clearing and grading.

Site Plan Data Table			
Section 59-4	Development Standard	Zoning Ordinance Required/Permitted	Approved & Binding on Applicant
	Gross Tract Area (sf)		
	Existing Lot 21: CR-3.0 C-2.0 R-2.75 H-60 T	n/a	8,400
	Prior Dedications	n/a	2,100
	TOTAL		10,500
4.5.4.B.2.b	Max. Density (Existing Lot 21) CR-3.0 C-2.0 R-2.75 H-60 T		
	Commercial FAR/GFA	2.0/21,000	1.15/12,110
	Residential FAR/GFA	2.75/28,875	0/0
4.5.4.B.2.b	Max. Building Height (feet) CR-3.0 C-2.0 R-2.75 H-60 T	60/45	45
4.5.4.B.3	Min. Setback (feet)		
	Front	0	0
	Side	0	0
	Rear	0	0
4.5.4.B.1	Open Space	0	0
6.2.4.B	Parking (spaces)		
	General office	Min./Max.	25/37
	Office/restaurant (worst case)	Min./Max.	32/59
			12

DEVELOPMENT PROGRAM TABLE

DEADLINE	TASK
Before Building Permit Issuance	<input type="checkbox"/> Covenant filed in County Land Records that reflects restrictions created for Small Business Opportunities. <input type="checkbox"/> The exterior architectural character, proportion, materials, and articulation must be substantially similar to the schematic elevations shown on the latest architectural drawings included in the Certified Site Plan. <input type="checkbox"/> Certification the building is at least 2.5% more energy efficient than the standard building type. <input type="checkbox"/> Plans show vegetated roof covering more than 33% of the building roof, excluding space for mechanical equipment. <input type="checkbox"/> Plans show any roof area not covered by vegetated roof to be constructed of materials with finishes and colors to provide a minimum Solar Reflectance Index (SRI) of 75. <input type="checkbox"/> Financial Surety to M-NCPPC for the required site plan elements.
Stormwater Management, Erosion and Sediment Control	<input type="checkbox"/> M-NCPPC Staff must inspect all Tree-Save Areas and protection devices prior to clearing and grading. <input type="checkbox"/> Install sediment control devices. Existing concrete driveway to be used as stabilized construction entrance and stormwater management in accordance with sequence of construction on approved Erosion and Sediment Control Plan.
Before Issuance of Use and Occupancy Permit.	<input type="checkbox"/> Installation of streetlights, wayfinding sign, sidewalks and bicycle facilities must be installed before release of any use and occupancy certificate for the building. The landscape plantings may wait until the next planting season.

Developer's Certificate


The Undersigned agrees to execute all the features of the Plan Approval No. 820140090 including Approval Conditions, Development Program, and Certified Site Plan

Developer: Hopscotch Properties, LLC
Address: 8630 Fenton Street, Suite 917
Silver Spring, MD 20910
Phone: 301-562-1416

Signature: _____

PROFESSIONAL CERTIFICATION

I HEREBY CERTIFY THAT THESE DOCUMENTS WERE PREPARED OR APPROVED BY ME, AND THAT I AM A DULY LICENSED PROFESSIONAL ENGINEER UNDER THE LAWS OF THE STATE OF MARYLAND, LICENSE NO. 11124, EXPIRATION DATE: OCTOBER 3, 2018.

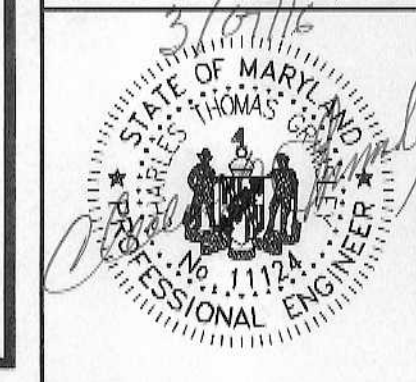

M-NCPPC SITE PLAN 820140090

SITE PLAN

819 SILVER SPRING AVENUE

LOT 21, BLOCK H

R. HOLT EASLEY'S SUBDIVISION SILVER SPRING

L. 46659 F. 396

13TH ELECTION DISTRICT

MONTGOMERY COUNTY, MARYLAND



LANDMARK ENGINEERING, INC.
6110 EXECUTIVE BLVD, SUITE 110
ROCKVILLE, MARYLAND 20852
CONSULTING ENGINEERS PLANNERS SURVEYORS

DRAWN BY: DVA
CHECKED BY: CKT
PROJECT NO.: 1306
SCALE: AS SHOWN
DATE: MAR. 07, 2015
SHEET 1 OF 4

SP01



MONTGOMERY COUNTY PLANNING BOARD
THE MARYLAND-NATIONAL CAPITAL PARK AND PLANNING COMMISSION

Certified Site Plan - 820140090
APPROVAL
Robert C. Kincaid 03/21/16

RESOLUTION

WHEREAS, under Montgomery County Code 59-7.1.2, the Montgomery County Planning Board is authorized to review site plan applications; and

WHEREAS, on April 28, 2014, Hopacoch Properties LLC ("Applicant"), filed an application for approval of a site plan for a total of up to 12,110 square feet of non-residential uses, including up to 12,110 square feet of general office and up to 5,110 square feet of restaurant/retail uses on 0.19 acres of CR-3.0 C-2.0 R-2.75 H-60T and Fenton Village Overlay zoned land, located at 819 Silver Spring Avenue, approximately 80 feet East of Fenton Street ("Subject Property"), in the Silver Spring CBD Sector Plan ("Sector Plan") area; and

WHEREAS, Applicant's site plan application was designated Site Plan No. 820140090, 819 Silver Spring Avenue ("Site Plan" or "Application"); and,

WHEREAS, following review and analysis of the Application by Planning Board staff ("Staff") and other governmental agencies, Staff issued a memorandum to the Planning Board, dated September 4, 2015, setting forth its analysis of and recommendation for approval of the Application, subject to certain conditions ("Staff Report"); and

WHEREAS, on September 17, 2015, the Planning Board held a public hearing on the Application, and at the hearing the Planning Board heard testimony and received evidence submitted for the record on the Application; and

WHEREAS, on September 17, 2015 the Planning Board voted to approve the Application subject to certain binding elements and conditions, on the motion of Commissioner Fan-Gonzalez, seconded by Commissioner Preeley, with a vote of 5-0; Chair Anderson, Commissioners Dreyfus, Fan-Gonzalez, Preeley and Wells-Harley voting in favor.

NOW, THEREFORE, BE IT RESOLVED that the Planning Board approves Site Plan No. 820140090 for a total of up to 12,110 square feet of non-residential uses,

Approved as to
Legal Sufficiency
by the Planning Board
on 10/20/15
Montgomery County Planning Board
E-Mail: mcpb@montgomerycountymd.gov

MCBP No. 15-119
Site Plan No. 820140090
819 Silver Spring Avenue
Page 2

Including up to 12,110 square feet of general office and up to 5,110 square feet of restaurant/retail uses, on the Subject Property, subject to the following conditions:

- 1. Sketch Plan Conformance**
The development must comply with the binding elements and conditions of approval for Sketch Plan No. 320150080 and any amendments.
- 2. Public Amenities & Landscaping**
 - a. The Applicant must construct the streetscape improvements along the Property's frontage on the north side of Silver Spring Avenue consistent with the Silver Spring Streetscape Design Guidelines.
 - b. Amenities including, but not limited to, lighting, bicycle racks and canopy, public artwork and streetscape improvements must be installed prior to release of any Use and Occupancy Certificate.
 - c. The Applicant must install the landscaping associated with the project no later than the next growing season after completion of site work.
- 3. Maintenance of Public Amenities**
The Applicant is responsible for maintaining all publicly accessible amenities on or fronting the Subject Property including, but not limited to pedestrian pathways, landscaping/hardscape, and art, unless contracted to a third party.
- 4. Public Benefits**
The Applicant must provide the following public benefits and meet the applicable criteria and requirements of the Zoning Ordinance and the CR Zone Incentive Density Implementation Guidelines for each one.
 - a. **Transit Proximity**
The Subject Property is located between ¼ mile and ½ mile from the Silver Spring Metro Station which allows the development to be eligible for Level 1 transit as defined in the Zoning Ordinance. Furthermore the Property is also located between ½ mile and ¾ mile from a MARC Train station, and less than a ¼ mile from a planned Purple Line station.

* For the purpose of these conditions, the term "Applicant" shall also mean the developer, the owner or any successor(s) in interest to the terms of the approval.

MCBP No. 15-119
Site Plan No. 820140090
819 Silver Spring Avenue
Page 3

- a. **Connectivity and Mobility**
 - i. Minimum Parking: The Applicant must provide a maximum of 12 parking spaces (including one handicap space), which is less than the maximum set by the zone.
 - ii. Way-finding: The Applicant must design and implement a way-finding system for orienting pedestrians and cyclists to major open spaces, cultural facilities and transit opportunities. The way-finding signposts will be approved by M-NCPPC Staff and be shown on the Certified Site Plan.
- c. **Diversity of Uses and Activities**
Small Business Opportunities: The Applicant must provide on-site space for small, neighborhood-oriented businesses as follows:
 - i. Provide retail bays of no more than 5,000 square feet for all commercial spaces for a period of six years after the issuance of the initial use and occupancy permits.
 - ii. The six-year time period is binding upon future owners and successors in title.Before a building permit is submitted for approval, the Applicant must file a covenant in the County land records that reflects these restrictions.
- d. **Quality Building and Site Design**
 - i. Architectural Elevations: The Applicant is bound by substantial conformance with the design elements, including transparency, materials, entry design, and public art location, illustrated on the architectural facade drawings in the Certified Site Plan.
 - ii. Public Art: The Applicant must provide a sculpture on the front of the building. The final design will be approved by the Art Review Panel prior to, and illustrated on, the Certified Site Plan approval.
- e. **Protection and Enhancement of the Natural Environment**
 - i. Energy Conservation and Generation: the building must be at least 2.5% more energy efficient than the standard building of this type, as determined by DPS at the time of building permit review.
 - ii. Vegetated Roof: The Applicant must install a vegetated roof with a soil depth of a minimum of 4 inches covering a minimum of 33% of the building's roof, excluding spaces for mechanical equipment.

MCBP No. 15-119
Site Plan No. 820140090
819 Silver Spring Avenue
Page 4

- iii. Cool Roof: The Applicant must construct any roof area not covered by a vegetated roof with material, finishes and colors that provide a minimum solar reflectance index (SRI) of 75.

- 5. Pedestrian & Bicycle Circulation**
 - a. The Applicant must provide 3 weather-protected private bicycle parking spaces.
 - b. Deflectors must be installed on all up-lighting fixtures to prevent excess illumination and glare.
 - c. Streetlights and other pole-mounted lights must not exceed the height illustrated on the Certified Site Plan.
- 6. Fire and Rescue**
The Planning Board accepts the recommendations of the Montgomery County Fire and Rescue Services (MCFRS) Fire Code Enforcement Section in its approval dated September 12, 2014.
- 7. Stormwater Management**
The Planning Board accepts the recommendations of MCDPS - Water Resources Section in its stormwater management concept letter dated October 9, 2014, and hereby incorporates them as conditions of the Site Plan approval. The Applicant must comply with each of the recommendations as set forth in the letter, which may be amended by MCDPS - Water Resources Section provided that the amendments do not conflict with other conditions of the Site Plan approval.
- 8. Building Height**
The maximum height for the building is 45 feet as measured from the building height measuring point illustrated on the Certified Site Plan.
- 9. Architecture**
The exterior architectural character, proportion, materials, and articulation must be substantially similar to the schematic elevations shown on the latest approved architectural drawings included in the Certified Site Plan, as determined by M-NCPPC Staff.
- 10. Lighting**
 - a. Prior to Certified Site Plan, the Applicant must provide certification from a qualified professional that the exterior lighting in this Site Plan conforms to the

MCBP No. 15-119
Site Plan No. 820140090
819 Silver Spring Avenue
Page 5

latest Illuminating Engineering Society of North America (IESNA) recommendations (Model Lighting Ordinance-MLO: June 15, 2011, or as superseded) for a development of this type. All on-site exterior area lighting must be in accordance with the latest IESNA outdoor lighting recommendations (Model Lighting Ordinance-MLO: June 15, 2011, or as superseded).

- a. A cost estimate of the materials and facilities, which, upon M-NCPPC Staff approval, will establish the surety amount;
- b. The cost estimate must include applicable Site Plan elements, including, but not limited to, plant material, on-site lighting, and artwork.
- c. The bond or surety must be tied to the development program, and completion of plantings and installation of particular materials and facilities covered by the surety will be followed by inspection and release of the surety.

- 11. Site Plan Surety and Maintenance Agreement**
Prior to issuance of any building permit, the Applicant must enter into a Site Plan Surety and Maintenance Agreement with the Planning Board in a form approved by the M-NCPPC Office of General Counsel that outlines the responsibilities of the Applicant. The Agreement must include a performance bond(s) or other form of surety in accordance with Section 59.7.3.4 K.4 of the Montgomery County Zoning Ordinance, with the following provisions:
 - a. A cost estimate of the materials and facilities, which, upon M-NCPPC Staff approval, will establish the surety amount;
 - b. The cost estimate must include applicable Site Plan elements, including, but not limited to, plant material, on-site lighting, and artwork.
 - c. The bond or surety must be tied to the development program, and completion of plantings and installation of particular materials and facilities covered by the surety will be followed by inspection and release of the surety.
- 12. Development Program**
The Applicant must construct the development in accordance with a development program table that will be reviewed and approved prior to the approval of the Certified Site Plan.
- 13. Certified Site Plan**
Prior to approval of the Certified Site Plan, the following revisions must be made and/or information provided subject to Staff review and approval:
 - a. Include the final forest conservation exemption approval letter, stormwater management concept approval letter, development program, Sketch Plan resolution, and Site Plan resolution on the approval or cover sheet(s).

MCBP No. 15-119
Site Plan No. 820140090
819 Silver Spring Avenue
Page 6

- b. Add a note to the Site Plan stating that "M-NCPPC Staff must inspect all tree-save areas and protection devices before clearing and grading."
- c. Add a note stating that "Minor modifications to the limits of disturbance shown on the Site Plan within the public right-of-way for utility connections may be done during the review of the right-of-way permit drawings by the Department of Permitting Services."
- d. Modify data table to reflect development standards approved by the Planning Board.
- e. Ensure consistency of all details and layout between Site and Landscape plans.

BE IT FURTHER RESOLVED, that all site development elements as shown on the latest electronic version of the 819 Silver Spring Avenue drawings submitted via ePlan to the M-NCPPC as the date of the Planning Board Hearing are required, except as modified by the above conditions of approval; and

BE IT FURTHER RESOLVED, that, having considered the recommendations and findings of its Staff as presented at the hearing and as set forth in the Staff Report, which the Board hereby adopts and incorporates by reference (except as modified herein), and upon consideration of the entire record, the Planning Board FINDS, with the conditions of approval, that:

- When reviewing an application, the approval findings apply only to the site covered by the application.*
- To approve a site plan, the Planning Board must find that the development:*
 - a. satisfies any previous approval that applies to the site:
The Site Plan conforms to all binding elements of the Sketch Plan No. 320150080 regarding density, height, site design including building location and circulation, and the public benefit schedule.
 - b. satisfies under Section 7.7.1.B.5 the binding elements of any development plan or schematic development plan in effect on October 29, 2014;

This section is not applicable as there are no binding elements of an associated development plan or schematic development plan in effect on October 29, 2014.

MCBP No. 15-119
Site Plan No. 820140090
819 Silver Spring Avenue
Page 7

- c. satisfies under Section 7.7.1.B.5 any green area requirement in effect on October 29, 2014 for a property where the zoning classification on October 29, 2014 was the result of a Local Map Amendment;

This section is not applicable as the Property's zoning classification on October 29, 2014, was not the result of a Local Map Amendment.

- d. satisfies applicable use standards, development standards, and general requirements under this Chapter;

- i. **Division 4.5. Commercial/Residential Zones as modified by 4.8.7.C. Fenton Village Overlay Zone**
Development Standards
The Property is approximately 0.19 acres zoned CR-3.0 C-2.0 R-2.75 H-60T and Fenton Village Overlay. The Application satisfies the development standards of both zones as shown in the below table.

MCBP No. 15-119
Site Plan No. 820140090
819 Silver Spring Avenue
Page 8

Section	Development Standards	Zoning Ordinance Requirements	Approved Amount on Applicant
59-4.6	Gross Tract Area (ft) Existing Lot 21: CR-3.0 C-2.0 R-2.75 H-60T Prior Dedication	n/a n/a	8,400 2,100 10,500
4.5.4.8.2.a	Max. Density (Existing Lot 21) CR-3.0 C-2.0 R-2.75 H-60T	Commercial FAR/GFA Residential FAR/GFA	2,023,000 2,75/28,875 0/0
4.5.4.8.2.b	Max. Building Height (feet) CR-3.0 C-2.0 R-2.75 H-60T		60/45 ¹ 45
4.5.4.8.3	Min. Setback (feet) Front Side Rear		0 0 0 0 0 0
4.5.4.8.1	Open Space		0 0
5.2.4.8	Parking (spaces) General office Office/restaurant (worst case)	Min./Max. Min./Max.	25/37 32/59 12 ²

¹ As limited by the Fenton Village Overlay Zone for non-residential uses on blocks containing single-family residential zoning (4.8.7.C.1.1.)
² Site is within the Silver Spring Parking Lot District and will be paying the ad valorem tax per 59A.2 H.1.a.

- ii. **Division 4.7 Optional Method Public Benefits**
The Application includes public benefits that address the general incentive and density considerations required by Section 59-4.7.1.B. The public benefits:
 - a. Take into consideration the recommendations of the applicable master plan by enhancing the selection of commercial transit-oriented development at the edge of the CBD by providing a building designed to be compatible with the surrounding residential and commercial development;

MCBP No. 15-119
Site Plan No. 820140090
819 Silver Spring Avenue
Page 9

- b. Meet the 2012 Commercial/Residential Zones Incentive Density Implementation Guidelines (CR Guidelines) by providing the proper calculations and criteria for each public benefit.
- c. Meet "any design guidelines adopted for the applicable master plan area" by installing the Silver Spring streetscape along the site frontage and public art on the facade;
- d. Are appropriate for "the size and configuration of the site" by improving the existing configuration of surface parking lot and aging existing building with a mixed-use project with office and restaurant/retail uses, and minimal parking close to transit;
- e. Adequately address "the relationship of the site to adjacent properties" by designing the building at an appropriate scale for the surroundings with height and massing that complements the existing character of the area;
- f. Consider "the presence or lack of similar public benefits nearby" through the provision of public art, small business opportunities, environmental benefits, and enhanced pedestrian connections, all of which are currently needed in this area; and
- g. Provide "amenities beyond the elements listed in an individual public benefit that increase public access to, or enjoyment of, the benefit" which echo the interconnectivity of the Sector Plan themes by renewing commercial uses in the CBD in a manner compatible with the surrounding neighborhood and transit-supportive.

Public Benefit	Incentive Density Points	
	Requested	Approved
59-4.7.3.B Transit Proximity	30	30
59-4.7.3.C Connectivity and Mobility	5	5
59-4.7.3.D Diversity of Uses and Activities	10	10
59-4.7.3.E Quality of Building and Site Design	20	20
59-4.7.3.F Protection and Enhancement of the Natural Environment	20	20
Energy Conservation and Generation	5	5
Vegetated Roof	12.5	12.5
Cool Roof	4	4
TOTAL	127.5	127.5

MCBP No. 15-119
Site Plan No. 820140090
819 Silver Spring Avenue
Page 10

Transit Proximity
The Property is located between ¼ mile and ½ mile from the Silver Spring Metro Station which allows the development to be eligible for Level 1 transit as defined in the Zoning Ordinance. The Property is also located between ½ mile and ¾ mile from a MARC Train station, and less than a ¼ mile from a planned Purple Line station. Therefore, the Planning Board approves the full 30 points as suggested in the 2012 Commercial/Residential Zones Incentive Density Implementation Guidelines (CR Guidelines).

Connectivity and Mobility
Minimum Parking: Section 59-4.7.3.C.2. allows up to 10 points for providing fewer than the maximum allowed number of parking spaces, where a maximum is applicable. The maximum is set by the CR zone, which for this project is 60 spaces. The Applicant proposes 12 parking spaces (including one handicap space), which is less than the maximum set by the zone. Therefore, the Planning Board approves the full 10 points.

Way-finding: Section 59-4.7.3.C.9. allows up to 10 points for design and implementation of a way-finding system orienting pedestrians and cyclists to major open spaces, cultural facilities and transit opportunities. The Applicant will implement a way-finding system, but given the small size of the site, the Planning Board approves the 5 points requested.

Diversity of Uses and Activities
Small Business Opportunities: Section 59-4.7.3.D.7. of the Zoning Ordinance permits up to 20 public benefit points for providing on-site space for small, neighborhood-oriented businesses. The Applicant must provide on-site space for small, neighborhood-oriented businesses as follows:

- Provide retail bays of no more than 5,000 square feet for all commercial spaces for a period of six years after the issuance of the initial use and occupancy permits.
- The six-year time period is binding upon future owners and successors in title.

Before a building permit is submitted for approval, the Applicant must file a covenant in the County land records that reflects these restrictions.

The Planning Board approves the Applicant's request of 20 points.

Quality of Building and Site Design
Architectural elevations: Section 69-4.7.3.E.1. of the Zoning Ordinance permits up to 20 public benefit points for providing elevations of architectural facades and signage to be bound by particular elements of design that affect

MCBP No. 15-119
Site Plan No. 820140090
819 Silver Spring Avenue
Page 11

the perception of mass, pedestrian comfort, or enhance neighborhood compatibility. The building is designed for compatibility with the adjacent and confronting buildings on Silver Spring Avenue. The Applicant is bound to substantially conform to the design elements, including transparency, materials, entry design, and public art location, illustrated on the architectural facade drawings in the Certified Site Plan. The Applicant requests 20 points and the Planning Board approves the requested amount.

Public art: Section 59-4.7.3.E.5. of the Zoning Ordinance permits up to 15 public benefit points for installing public art reviewed for comment by the Public Arts Trust Steering Committee (Art Review Panel). The Applicant requests 10 points for providing a lighted sculpture on the front of the building. The Applicant presented an initial artwork concept to the Art Review Panel, and will present a revised concept to the Panel before Certified Site Plan. The Planning Board approves the 10 points requested.

Protection and Enhancement of the Natural Environment
Energy Conservation and Generation: Section 59-4.7.3.F.3. of the Zoning Ordinance permits up to 15 public benefit points for constructing buildings that exceed energy-efficiency standards by 17.5% for new buildings. The CR Guidelines specify that 5 points may be granted for new building construction that exceeds the standard efficiency by 2.5 %. Under the modeled guidance of a LEED-accredited professional, the Applicant has committed to making the building at least 2.5% more energy efficient than the standard building of this type. The Planning Board approves the 5 points requested.

Vegetated Roof: Section 59-4.7.3.F.9. of the Zoning Ordinance permits up to 15 public benefit points for installing a vegetated roof with a soil depth of at least 4 inches and covering at least 33% of the total roof excluding space for mechanical equipment. The Applicant proposes a 4-inch thick vegetated roof covering at least 55% of the total roof. The Applicant requests 12.5 points and the Planning Board approves the requested amount.

Cool Roof: Section 59-4.7.3.F.2. of the Zoning Ordinance permits up to 10 public benefit points for constructing any roof area that is not covered by a vegetated roof with a minimum solar reflectance index (SRI) of 75 for roofs with a slope at or below a ratio of 2:12, (and a minimum SRI of 25 for slopes above 2:12). The Applicant commits to using appropriate material, finishes and colors to provide the cool roof benefits; therefore the Planning Board approves the full 5 points.

MCBP No. 15-119
Site Plan No. 820140090
819 Silver Spring Avenue
Page 12

- iii. **Division 5.1. Site Access**
The Application will utilize the existing access point off of Silver Spring Avenue.
- iv. **Division 6.2. Parking, Queuing, and Loading**
Parking for the building will be provided at the rear surface lot. The Property is also within the Silver Spring Parking District. Vehicular and loading access is located at the rear via a private driveway. The site frontage also accommodates parking.
- v. **Division 6.3. Open Space and Recreation**
The non-residential development is not subject to open space or recreation requirements.
- vi. **Division 6.4. General Landscaping and Outdoor Lighting**
Landscaping and lighting will be provided to ensure that these facilities will be safe and in character with the surrounding community, primarily through implementation of the Silver Spring Streetscape Standard along the site frontage.

As shown in the Development Standards table, the Site Plan meets all of the general requirements and development standards of Section 4.5 of the Zoning Ordinance, the optional method public benefits provisions of Division 4.7 of the Zoning Ordinance, and the general development requirements of Article 59-6 of the Zoning Ordinance.

- a. satisfies the applicable requirements of:
 - i. **Chapter 18. Erosion, Sediment Control, and Stormwater Management; and**
The existing site conditions are mostly impervious with no stormwater management. A Stormwater Concept Plan was approved by the Montgomery County Department of Permitting Services on October 6, 2014. The Site Plan proposes to meet stormwater management goals via ESD to the Maximum Extent Practicable (MEP) by use of a green roof.

MCBP No. 15-119
Site Plan No. 820140090
819 Silver Spring Avenue
Page 13

- ii. **Chapter 22A. Forest Conservation.**
There are no environmentally sensitive features associated with the site, such as streams, wetlands floodplains or associated buffers. The site is located within the Sligo Creek watershed, a Use I watershed.
This Application is subject to the Chapter 22A, Montgomery County Forest Conservation Law, but is exempt from the requirement to submit a Forest Conservation Plan under Section 22A-516(f) because the activity occurs on a tract of land less than 1.5 acres with no existing forest, or existing specimen or champion tree, and the afforestation requirements would not exceed 10,000 square feet. The forest conservation exemption, application # 42015105E was confirmed on December 18, 2014.
- f. provides safe, well-integrated parking, circulation patterns, building massing and, where required, open spaces and site amenities;
The Application provides adequate, safe, and efficient parking and circulation patterns. The private driveway appropriately functions for vehicular access and loading for the building. Loading, parking and driveway access are provided from the existing curb cut.
Along with streetscape enhancements the project includes reasonable access to an existing Metro station/MARC train as well as future access to Purple Line rail station. Private sheltered bike parking is also provided in addition to public art.
The Application provides a safe and well-integrated building that is compatible with existing and proposed development on the block, enhancing that relationship with site amenities including public art, wayfinding, and streetscape improvements.
- g. substantially conforms with the recommendations of the applicable master plan and any guidelines approved by the Planning Board that implement the applicable plan;
The Site Plan is consistent with, and further, the recommendations of the 2000 Silver Spring CBD Sector Plan. The Sector Plans do not have site specific recommendations for this Property; however the project is consistent with the Sector Plan vision themes and the Fenton Village Overlay Zone.

MCBP No. 15-119
Site Plan No. 820140090
819 Silver Spring Avenue
Page 14

Sector Plan Vision Themes
The Sector Plan's themes articulate the shared goals and vision for the CBD and demonstrate how successful development incorporates multiple themes to "create varied land uses, development patterns, environments, and transportation choices...to create variety, the hallmark of an active downtown." (p. 15) The Application meets these goals and vision by creating a mixed-use commercial building that is scaled to the surrounding neighborhood and enhances the pedestrian experience in its vicinity.

Transit-Oriented Downtown
The Property is located approximately 1/3 mile from the Silver Spring Metro/MARC train/Transit Center and is also less than a ¼ mile from a future Purple Line station. By locating within the walksheds of these transportation choices, the workers and visitors coming to the site increase transit demand and support transit-oriented development.

Commercial Downtown
The Application allows for a mix of commercial uses including office, retail, and/or restaurant. These uses will complement the existing commercial uses in Fenton Village in an up-to-date and attractive building.

Residential Downtown
Although the Application does not include residential uses, it shares a block of Silver Spring Avenue that includes both single-family homes as well as approved 4-8 story multi-family development immediately across the street. At four stories the new commercial building will be compatible with these residential uses as the uses on the block intensify toward Fenton Street.

Civic Downtown
The new streetscape, public art and architectural treatments provide a number of elements added to the fabric of the civic spaces of the Sector Plan area.

Green Downtown
The Application includes recommended elements of the Green Downtown such as new public streetscape, with street trees and other landscape plantings, and provides green roof and landscaped elevated plazas for the building tenants.

Pedestrian-Friendly Downtown
The Application provides new streetscape per the Silver Spring Design Guidelines including sidewalks, lighting and street trees. The Applicant will also provide a way-finding system orienting pedestrians and cyclists to destinations such as major open spaces, cultural facilities and transit opportunities. The

MCBP No. 15-119
Site Plan No. 820140090
819 Silver Spring Avenue
Page 15

building which includes public art on the facade is scaled and designed in a manner sensitive to the comfort/perception of the nearby pedestrians.

- h. will be served by adequate public services and facilities including schools, police and fire protection, water, sanitary sewer, public roads, storm drainage, and other public facilities. If an approved adequate public facilities test is currently valid and the impact of the development is equal to or less than what was approved, a new adequate public facilities test is not required. If an adequate public facilities test is required the Planning Board must find that the proposed development will be served by adequate public services and facilities, including schools, police and fire protection, water, sanitary sewer, public roads, and storm drainage.

The building will be served by existing public services, utilities, and facilities, which are adequate to serve the development. The Adequate Public Facilities test is satisfied by the traffic extension statement, dated April 15, 2014, because the use will generate fewer than 50 peak-hour trips.

- i. on a property in a Rural Residential or Residential zone, is compatible with the character of the residential neighborhood; and

The Property is not located in a Rural Residential or Residential zone.

- j. on a property in all other zones, is compatible with existing and approved or pending adjacent development.

The Site Plan is compatible with other uses and other site plans, as well with existing and proposed adjacent development. The structure steps down the building height towards Fenton Street to create an appropriate transition from the four story office building to the east and lower commercial structure to the west.

3. To approve a site plan for a Restaurant with a Drive-Thru, the Planning Board must also find that a need exists for the proposed use due to an insufficient number of similar uses presently serving existing population concentrations in the County, and the uses at the location proposed will not result in a multiplicity or saturation of similar uses in the same general neighborhood.

Not applicable, this Site Plan does not include a restaurant with a drive-thru.

4. For a property zoned C-1 or C-2 on October 29, 2014 that has not been rezoned by Sectional Map Amendment or Local Map Amendment after October 30, 2014, if the

MCBP No. 15-119
Site Plan No. 820140090
819 Silver Spring Avenue
Page 16

proposed development includes less gross floor area for Retail/Service Establishment uses than the existing development, the Planning Board must consider if the decrease in gross floor area will have an adverse impact on the surrounding area.

Not applicable, the Property was zoned CBD-1 on October 29, 2014 and has not been subject to a Sectional Map Amendment or Local Map Amendment.

BE IT FURTHER RESOLVED, that this Resolution incorporates by reference all evidence of record, including maps, drawings, memoranda, correspondence, and other information; and

BE IT FURTHER RESOLVED, that this Site Plan shall remain valid as provided in Montgomery County Code § 59-7.3.4.H; and


BE IT FURTHER RESOLVED, that this Resolution constitutes the written opinion of the Board in this matter, and the date of this Resolution is NOV 10 2015 (which is the date that this Resolution is mailed to all parties of record); and

BE IT FURTHER RESOLVED, that any party authorized by law to take an administrative appeal must initiate such an appeal within thirty days of the date of this Resolution, consistent with the procedural rules for the judicial review of administrative agency decisions in Circuit Court (Rule 7-203, Maryland Rules).

CERTIFICATION

This is to certify that the foregoing is a true and correct copy of a resolution adopted by the Montgomery County Planning Board of the Maryland-National Capital Park and Planning Commission on motion of Commissioner Fan-Gonzalez, seconded by Commissioner Preeley, with Chair Anderson, Vice Chair Wells-Harley, and Commissioners Preeley and Fan-Gonzalez voting in favor, and Commissioner Dreyfus absent, at its regular meeting held on Thursday, November 5, 2015, in Silver Spring, Maryland.

Casey Anderson, Chair
Montgomery County Planning Board

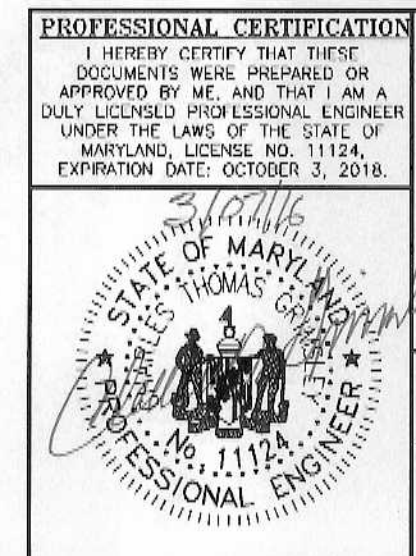

M-NCPPC SITE PLAN 820140090

CERTIFIED SITE PLAN RESOLUTION

819 SILVER SPRING AVENUE


LOT 21, BLOCK H
R. HOLT EASLEY'S SUBDIVISION SILVER SPRING
L. 46659 F. 396

13TH ELECTION DISTRICT MONTGOMERY COUNTY, MARYLAND

LANDMARK ENGINEERING, INC.
6110 EXECUTIVE BLVD, SUITE 110 PHONE: (301) 230-5881
ROCKVILLE, MARYLAND 20852 FAX: (301) 230-5884
CONSULTING ENGINEERS PLANNERS SURVEYORS

DRN: DVA CK: CTG
PROJECT NO.: 1305
SCALE: AS SHOWN
DATE: MAR. 07, 2016
SHEET 3 OF 4

SP03



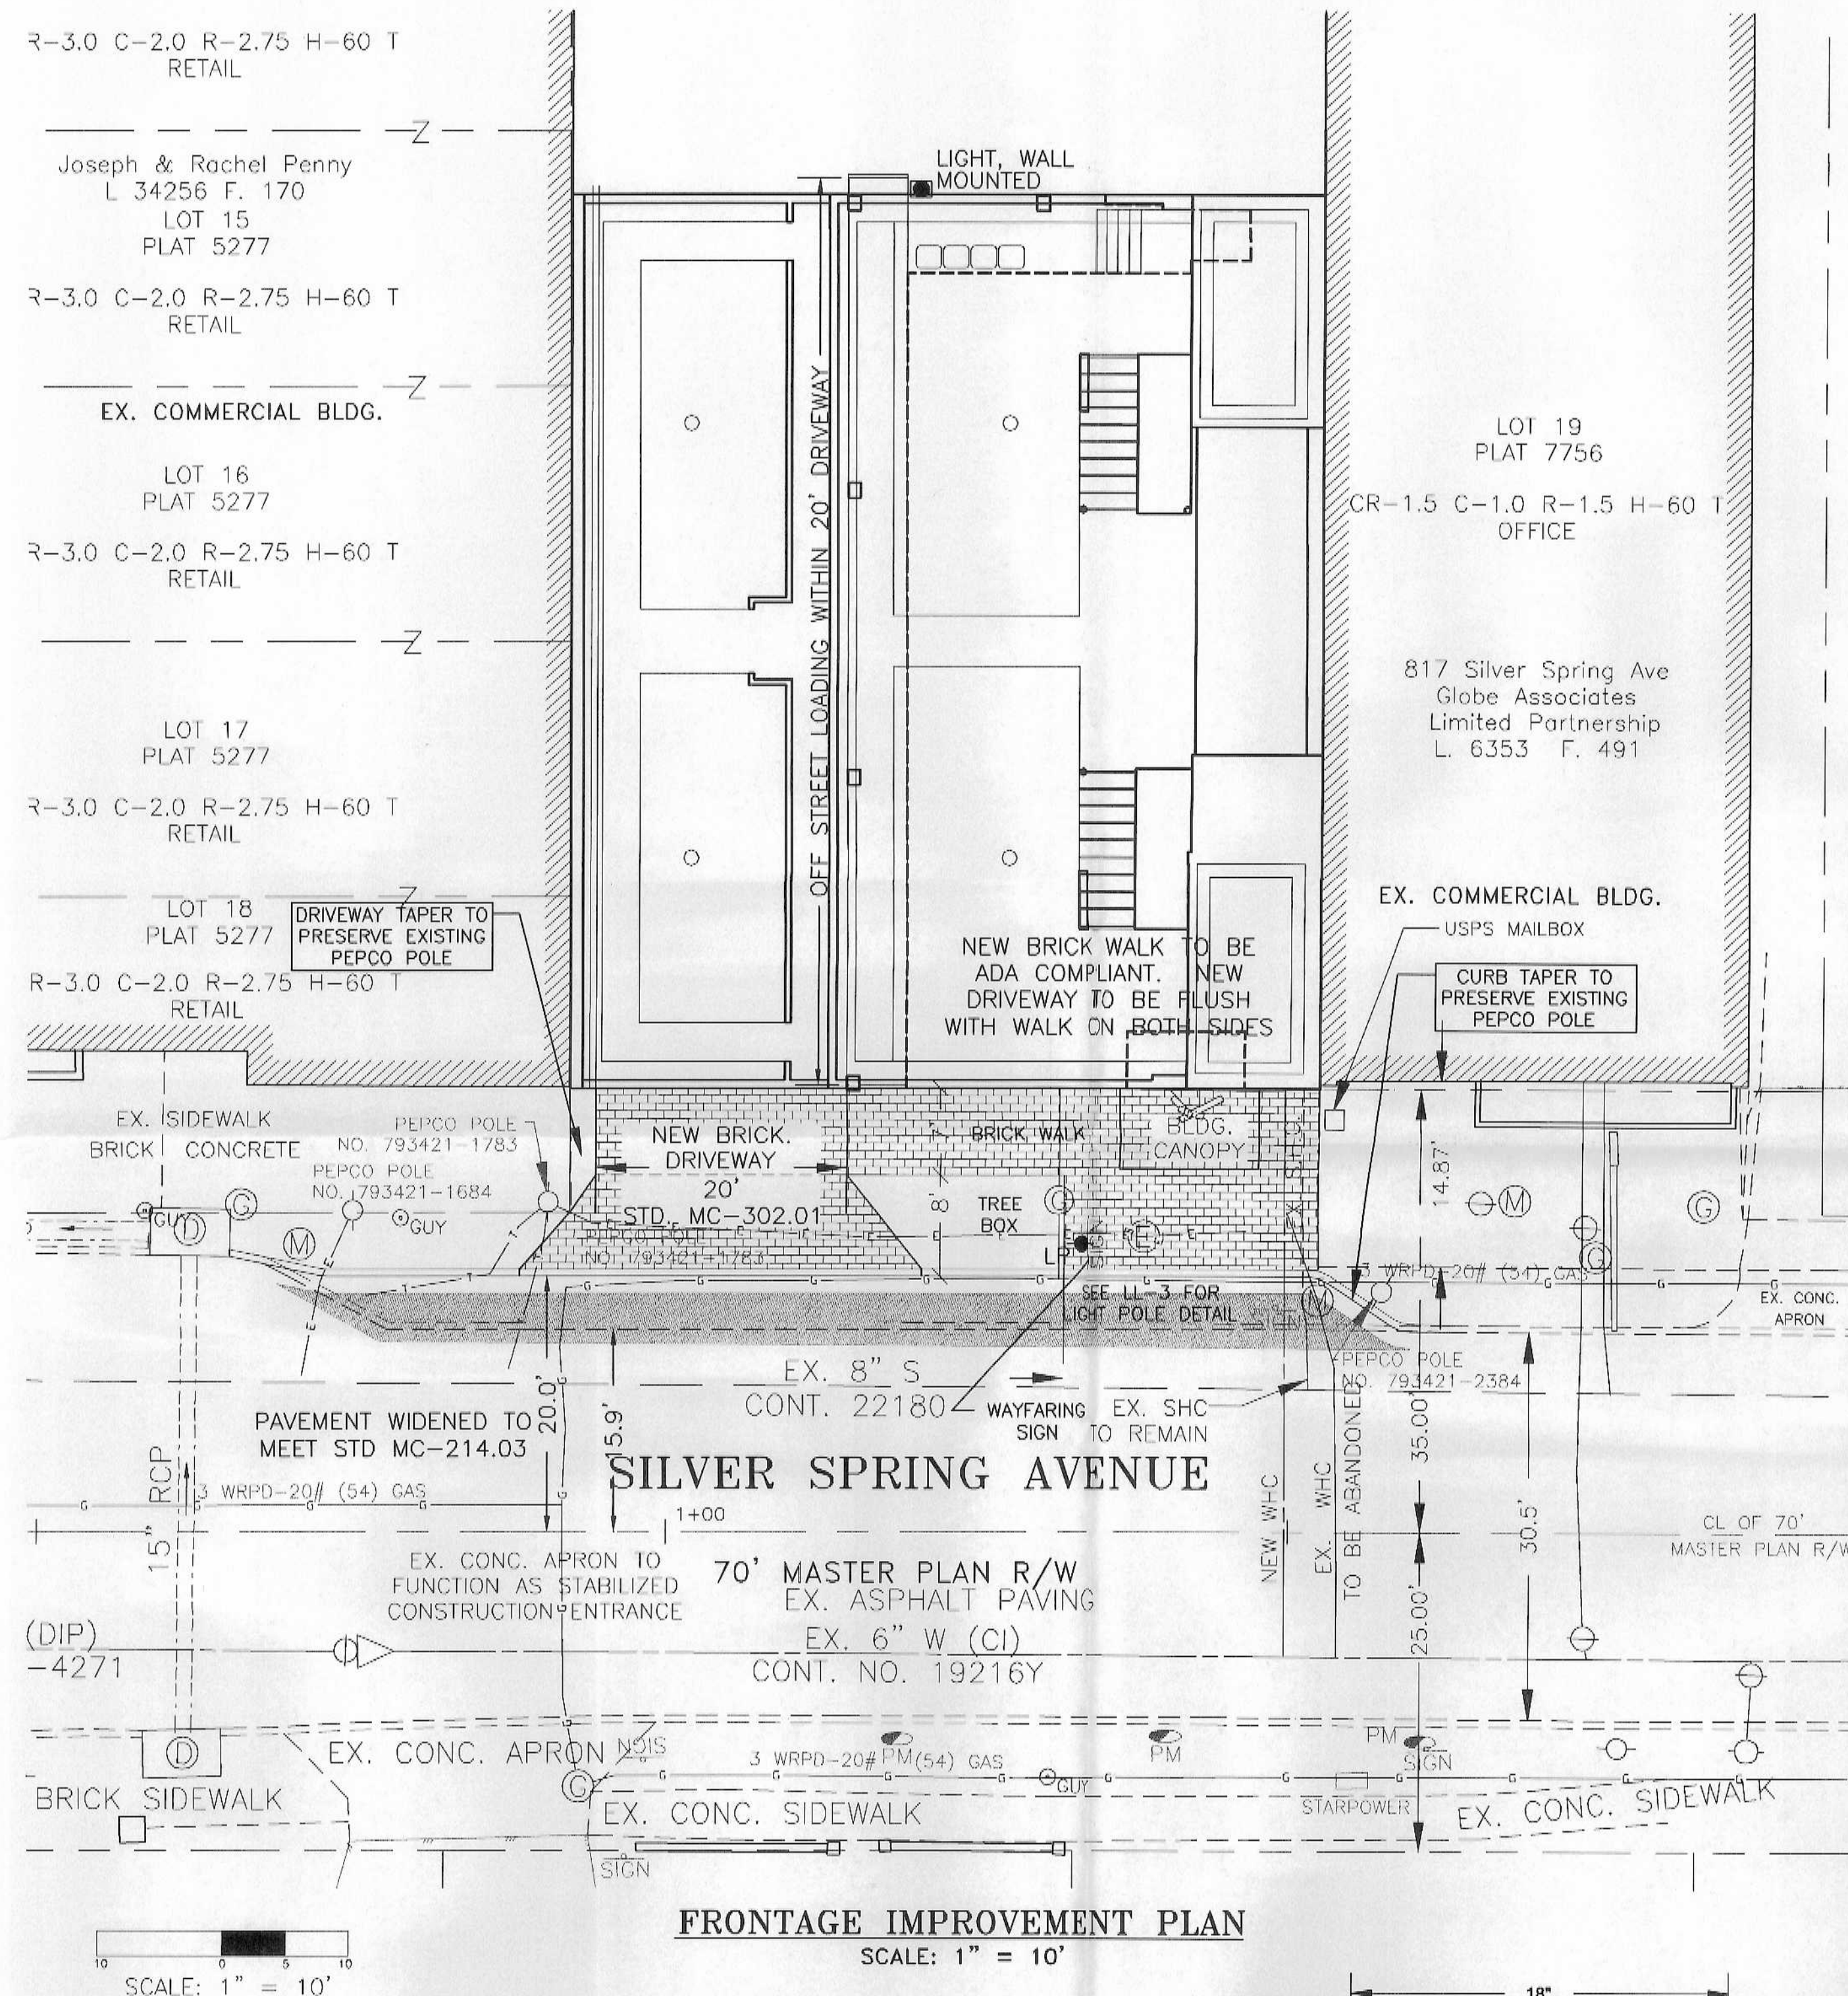


FRONTAGE IMPROVEMENT NOTES:

- All improvements in the Right of Way, including landscaping, shall conform to the Silver Spring Streetscape Standards.
- The proposed entry canopy will require a separate permit from, and be subject to the Department of Permitting Services Right of Way Section.
- The Public Art will require a separate permit from, and be subject to the Department of Permitting Services Right of Way Section.
- The owner may voluntarily agree to Transportation Management measures in conjunction with the Silver Spring Transportation Management District prior to issuance of Right of Way Permit.
- Acknowledgement from the adjoining neighbor is required for the left side of the driveway apron to extend in front of Lot 18.
- Minor modifications to the Limits of Disturbance shown on the Site Plan within the public right-of-way for utility connections may be done during the review of the Right of Way permit drawings by Montgomery County, Department of Permitting Services.


LEGEND

- ⊕ FIRE HYDRANT
- ⊕ WATER VALVE
- ⊕ SEWER MANHOLE
- ⊕ STORM DRAIN MANHOLE
- ⊕ WATER MANHOLE
- ⊕ ELECTRIC MANHOLE
- ⊕ TELEPHONE MANHOLE
- ⊕ ROOF DRAIN
- ⊕ PARKING METER
- ⊕ GAS VALVE
- ⊕ GAS METER
- ⊕ FUEL FILLER
- ⊕ POWER POLE
- ⊕ GUY WIRE
- ⊕ LIGHT POLE (PROPOSED)
- ⊕ TREE
- PROPERTY BOUNDARY
- OVERHEAD WIRE
- UNDERGROUND GAS
- UNDERGROUND CABLE TV
- UNDERGROUND ELECTRIC
- WATER
- SEWER
- STORM DRAIN
- NEW PAVEMENT

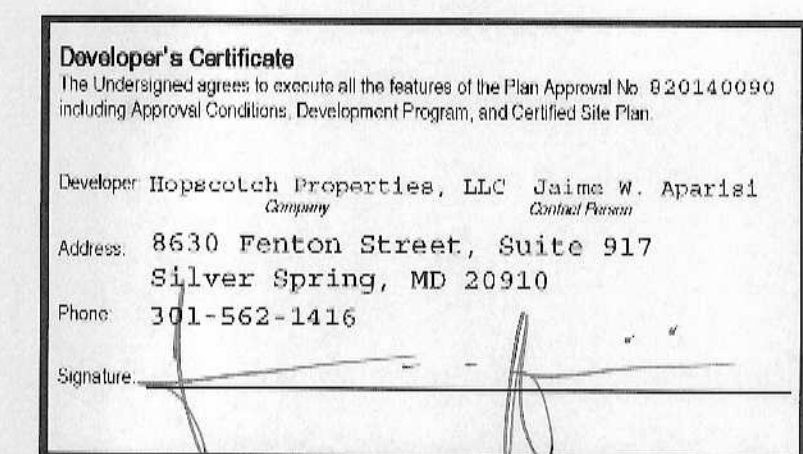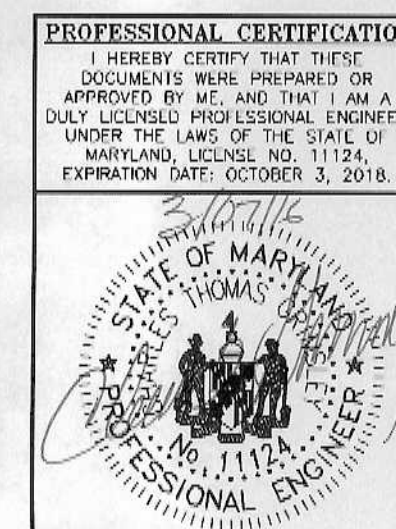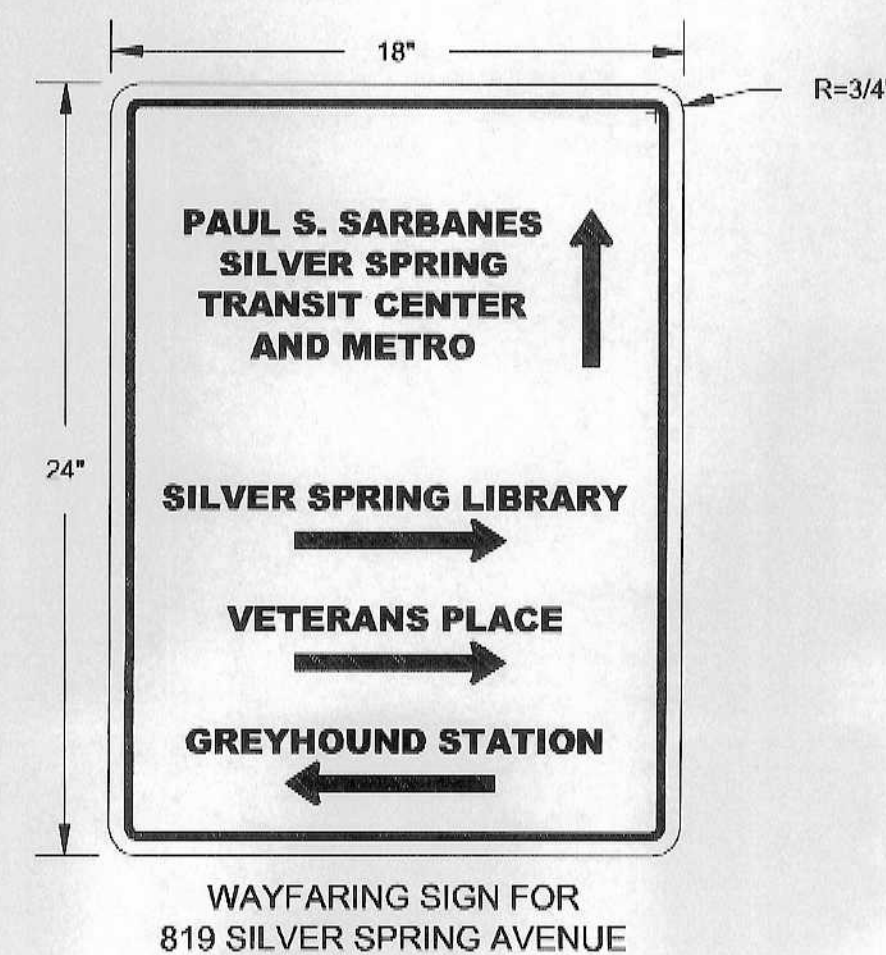

M-NCPPC SITE PLAN 820140090

SITE PLAN DETAILS
819 SILVER SPRING AVENUE
 LOT 21, BLOCK H
 R. HOLT EASLEY'S SUBDIVISION SILVER SPRING
 L. 46659 F. 396

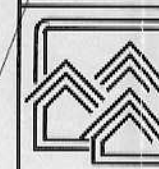

LANDMARK ENGINEERING, INC.
 6110 EXECUTIVE BLVD, SUITE 110 PHONE: (301) 230-5881
 ROCKVILLE, MARYLAND 20852 FAX: (301) 230-5881
 CONSULTING ENGINEERS PLANNERS SURVEYORS

DRN: DVA CK: CTS
 PROJECT NO.: 1306
 SCALE: AS SHOWN
 DATE: MAR. 07, 2015
 SHEET 4 OF 4

SP04