


CAMPGROUND SITE PLAN
 In Part of Parcels A and C,
 Plan No. 101405483
 of All of Parcel K,
 Reg'd Plan No. 88R32750,
 and Part of S.W.1/4 & S.E.1/4 Sec.15,
 Twp.21 Rge.22 W.2 Mer.
 Regina Beach, Saskatchewan
 2021
 Scale 1:5000


Notes

Measurements are in metres and decimals thereof.
 Coordinates are UTM NAD83.
 Combined scale factor is 0.999519.

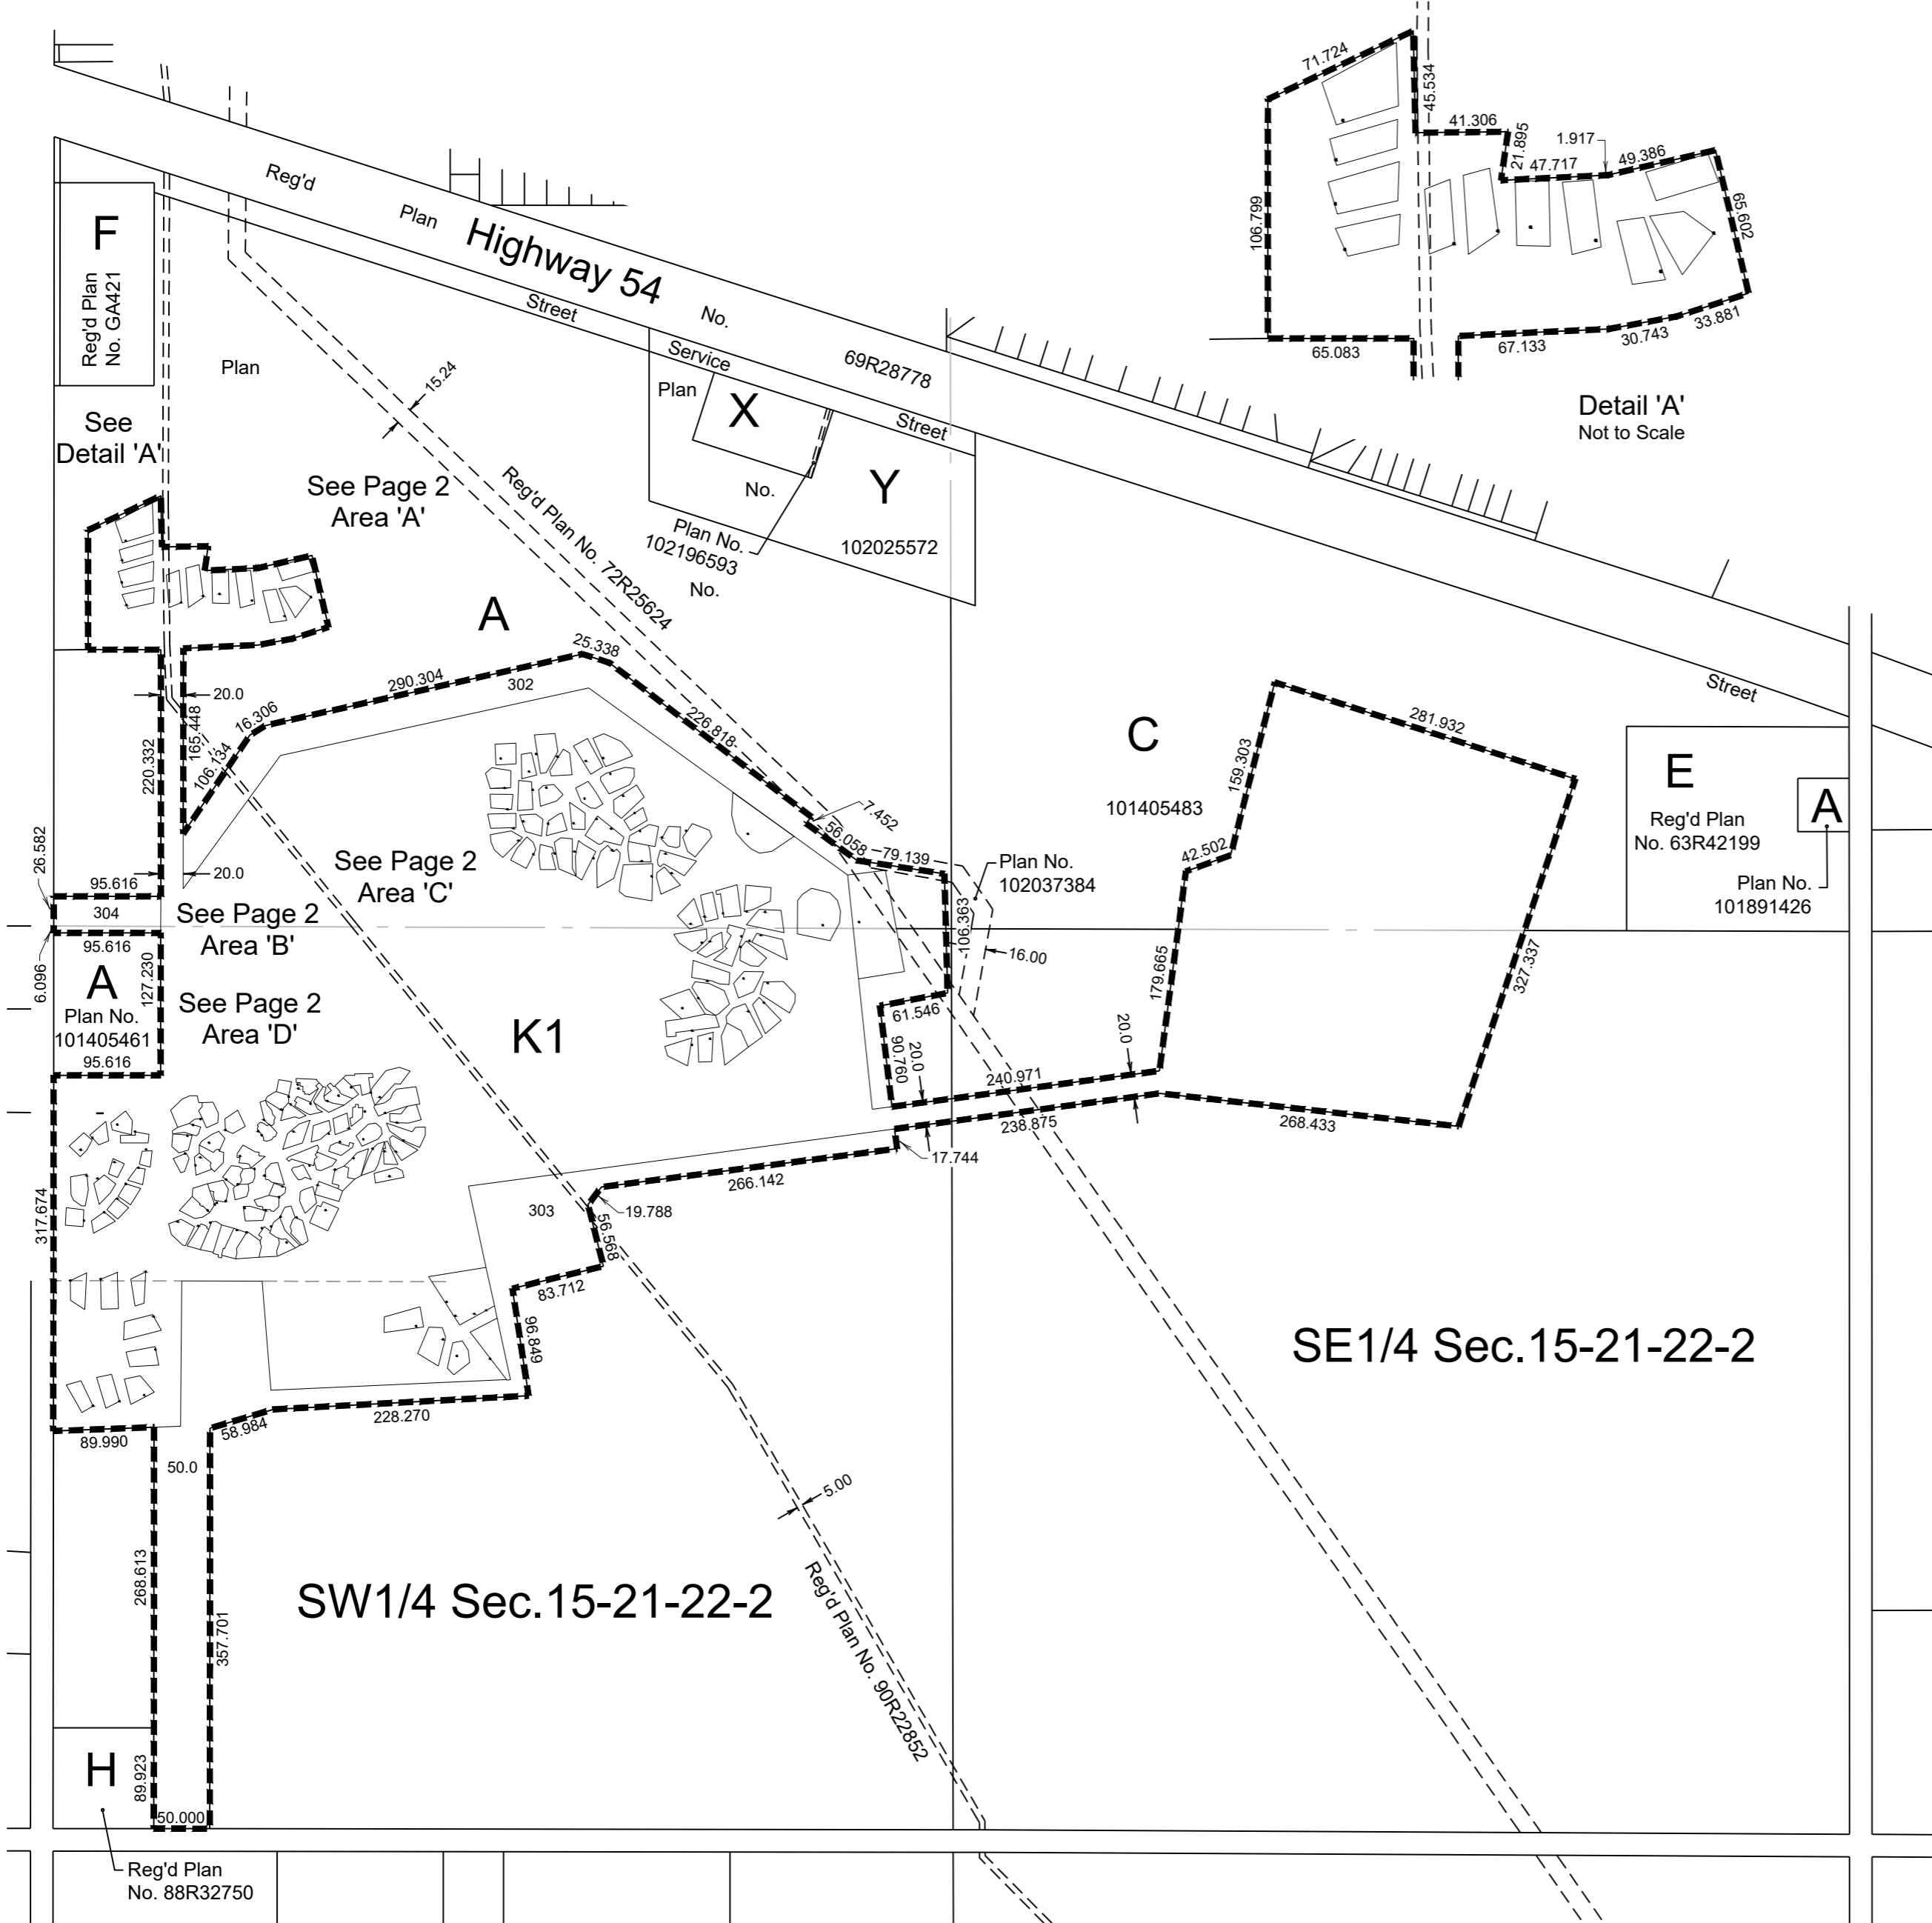

DWG. NO. 21R-00224-00-002-00-SUBTN01-R2

Rev. No.	Date	Comment
0	August 10, 2021	Issued to client

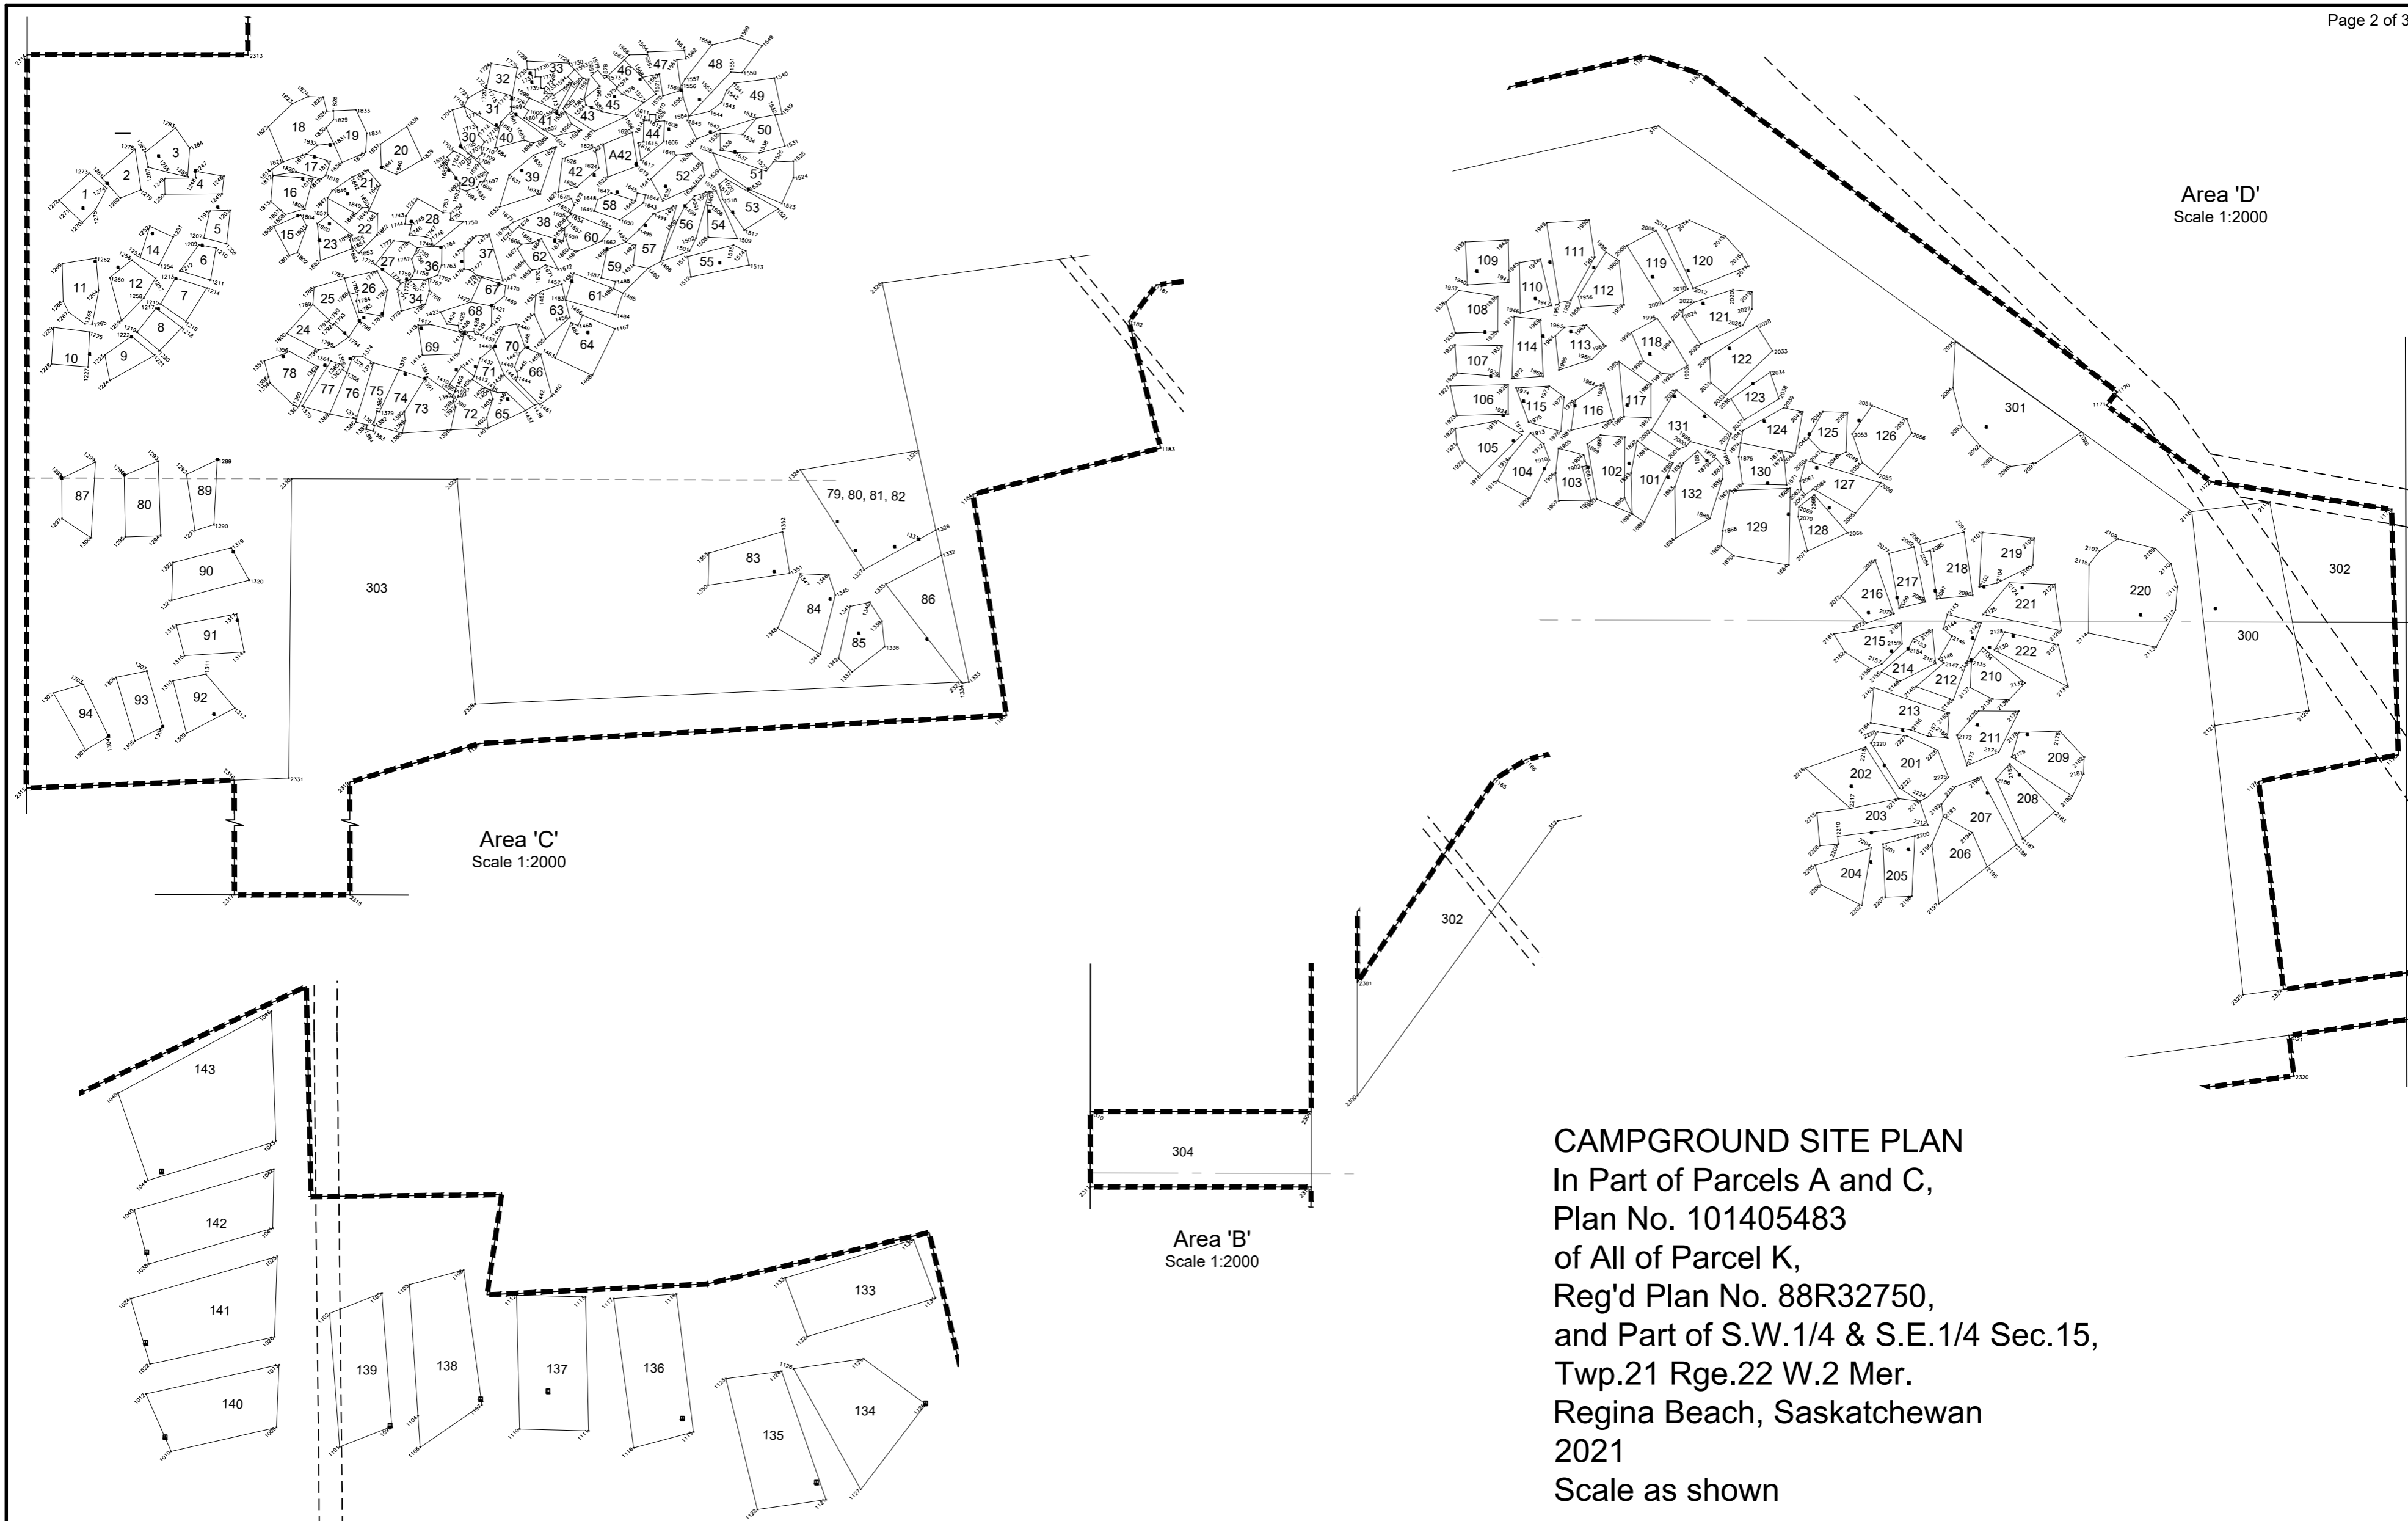

CAMPGROUND SITE PLAN
 In Part of Parcels A and C,
 Plan No. 101405483
 of All of Parcel K,
 Reg'd Plan No. 88R32750,
 and Part of S.W.1/4 & S.E.1/4 Sec.15,
 Twp.21 Rge.22 W.2 Mer.
 Regina Beach, Saskatchewan
 2021
 Scale as shown

Notes
 Measurements are in metres and decimals thereof.
 Coordinates are UTM NAD83.
 Combined scale factor is 0.999519.

Legend
 Electrical Box ■



Rev. No.	Date	Comment
0	August 10, 2021	Issued to client

Point Number	Northing	Easting	Description	1292	5625367.56	501075.08	Unit Corner/Power Box	1446	5625414.00	501217.16	Unit Corner	1589	5625526.07	501238.09	Unit Corner	1734	5625534.78	501200.26	Unit Corner	1883	5625788.93	501490.79	Unit Corner
310	5625895.12	501483.71	Parcel Corner	1293	5625373.36	501062.82	Unit Corner	1447	5625420.08	501219.44	Unit Corner	1590	5625539.12	501246.66	Unit Corner	1735	5625534.78	501228.57	Unit Corner	1884	5625786.72	501491.21	Unit Corner
312	5625834.85	501208.54	Parcel Corner	1294	5625341.05	501063.90	Unit Corner	1448	5625422.55	501221.70	Unit Corner	1591	5625538.62	501249.29	Unit Corner	1736	5625539.12	501228.57	Unit Corner	1885	5625776.15	501506.10	Unit Corner
1009	5625971.17	501095.33	Unit Corner	1295	5625340.54	501048.56	Unit Corner	1449	5625432.70	501217.97	Unit Corner	1592	5625539.12	501246.66	Unit Corner	1737	5625539.12	501226.11	Unit Corner	1886	5625742.34	501511.49	Unit Corner
1010	5625966.00	501072.53	Unit Corner	1296	5625367.17	501048.12	Unit Corner/Power Box	1450	5625431.64	501212.46	Unit Corner	1593	5625539.12	501246.66	Unit Corner	1738	5625542.78	501226.12	Unit Corner	1887	5625742.34	501511.49	Unit Corner
1012	5625984.76	501067.05	Unit Corner	1297	5625348.45	501021.18	Unit Corner	1451	5625432.70	501217.97	Unit Corner	1594	5625539.12	501246.66	Unit Corner	1739	5625542.78	501222.74	Unit Corner	1888	5625742.34	501511.49	Unit Corner
1013	5625984.76	501067.96	Unit Corner	1298	5625365.90	501021.05	Unit Corner/Power Box	1452	5625431.64	501212.46	Unit Corner	1595	5625539.12	501246.66	Unit Corner	1740	5625542.78	501222.74	Unit Corner	1889	5625742.34	501511.49	Unit Corner
1022	5625999.06	501063.78	Unit Corner	1299	5625373.36	501038.03	Unit Corner	1453	5625432.70	501217.97	Unit Corner	1596	5625539.12	501246.66	Unit Corner	1741	5625542.78	501222.74	Unit Corner	1890	5625742.34	501511.49	Unit Corner
1025	562608.21	501095.51	Unit Corner	1300	5625340.12	501033.82	Unit Corner	1454	5625431.64	501212.46	Unit Corner	1597	5625539.12	501246.66	Unit Corner	1742	5625542.78	501222.74	Unit Corner	1891	5625742.34	501511.49	Unit Corner
1026	5625990.79	501094.91	Unit Corner	1301	5625348.23	501031.45	Unit Corner	1455	5625432.70	501217.97	Unit Corner	1598	5625539.12	501246.66	Unit Corner	1743	5625542.78	501222.74	Unit Corner	1892	5625742.34	501511.49	Unit Corner
1038	5626006.52	501067.64	Unit Corner	1302	5625372.94	501017.45	Unit Corner	1456	5625431.64	501212.46	Unit Corner	1599	5625539.12	501246.66	Unit Corner	1744	5625542.78	501222.74	Unit Corner	1893	5625742.34	501511.49	Unit Corner
1040	5626018.31	501064.57	Unit Corner	1303	5625376.77	501030.44	Unit Corner	1457	5625432.70	501217.97	Unit Corner	1600	5625539.12	501246.66	Unit Corner	1745	5625542.78	501222.74	Unit Corner	1894	5625742.34	501511.49	Unit Corner
1041	5626014.28	501094.54	Unit Corner	1304	5625354.14	501041.33	Unit Corner/Power Box	1458	5625431.64	501212.46	Unit Corner	1601	5625539.12	501246.66	Unit Corner	1746	5625542.78	501222.74	Unit Corner	1895	5625742.34	501511.49	Unit Corner
1042	5626027.05	501094.80	Unit Corner	1305	5625352.22	501052.77	Unit Corner	1459	5625432.70	501217.97	Unit Corner	1602	5625539.12	501246.66	Unit Corner	1747	5625542.78	501222.74	Unit Corner	1896	5625742.34	501511.49	Unit Corner
1043	5626033.09	501095.21	Unit Corner	1306	5625379.70	501044.57	Unit Corner/Power Box	1460	5625431.64	501212.46	Unit Corner	1603	5625539.12	501246.66	Unit Corner	1748	5625542.78	501222.74	Unit Corner	1897	5625742.34	501511.49	Unit Corner
1044	5626024.65	501067.53	Unit Corner	1307	5625382.41	501057.92	Unit Corner	1461	5625432.70	501217.97	Unit Corner	1604	5625539.12	501246.66	Unit Corner	1749	5625542.78	501222.74	Unit Corner	1898	5625742.34	501511.49	Unit Corner
1045	5626043.51	501061.06	Unit Corner	1308	5625358.28	501064.82	Unit Corner	1462	5625431.64	501212.46	Unit Corner	1605	5625539.12	501246.66	Unit Corner	1750	5625542.78	501222.74	Unit Corner	1899	5625742.34	501511.49	Unit Corner
1046	5626061.33	501094.24	Unit Corner	1309	5625355.44	501075.08	Unit Corner	1463	5625432.70	501217.97	Unit Corner	1606	5625539.12	501246.66	Unit Corner	1751	5625542.78	501222.74	Unit Corner	1900	5625742.34	501511.49	Unit Corner
1099	5626061.33	501094.24	Unit Corner	1310	5625378.17	501069.22	Unit Corner	1464	5625431.64	501212.46	Unit Corner	1607	5625539.12	501246.66	Unit Corner	1752	5625542.78	501222.74	Unit Corner	1901	5625742.34	501511.49	Unit Corner
1101	5625996.97	501108.99	Unit Corner	1311	5625381.08	501083.44	Unit Corner	1465	5625432.70	501217.97	Unit Corner	1608	5625539.12	501246.66	Unit Corner	1753	5625542.78	501222.74	Unit Corner	1902	5625742.34	501511.49	Unit Corner
1102	5625996.97	501108.99	Unit Corner	1312	5625366.48	501095.98	Unit Corner	1466	5625431.64	501212.46	Unit Corner	1609	5625539.12	501246.66	Unit Corner	1754	5625542.78	501222.74	Unit Corner	1903	5625742.34	501511.49	Unit Corner
1103	5626000.27	501118.17	Unit Corner	1313	5625390.11	501100.04	Unit Corner	1467	5625432.70	501217.97	Unit Corner	1610	5625539.12	501246.66	Unit Corner	1755	5625542.78	501222.74	Unit Corner	1904	5625742.34	501511.49	Unit Corner
1104	5625973.69	501126.00	Unit Corner	1314	5625395.11	501108.18	Unit Corner	1468	5625431.64	501212.46	Unit Corner	1611	5625539.12	501246.66	Unit Corner	1756	5625542.78	501222.74	Unit Corner	1905	5625742.34	501511.49	Unit Corner
1105	5625969.09	501124.13	Unit Corner	1315	5625397.36	501116.32	Unit Corner	1469	5625432.70	501217.97	Unit Corner	1612	5625539.12	501246.66	Unit Corner	1757	5625542.78	501222.74	Unit Corner	1906	5625742.34	501511.49	Unit Corner
1106	5625966.86	501126.45	Unit Corner	1316	5625397.36	501116.32	Unit Corner	1470	5625431.64	501212.46	Unit Corner	1613	5625539.12	501246.66	Unit Corner	1758	5625542.78	501222.74	Unit Corner	1907	5625742.34	501511.49	Unit Corner
1107	5625976.07	501139.82	Unit Corner	1317	5625397.36	501116.32	Unit Corner	1471	5625432.70	501217.97	Unit Corner	1614	5625539.12	501246.66	Unit Corner	1759	5625542.78	501222.74	Unit Corner	1908	5625742.34	501511.49	Unit Corner
1108	5626005.27	501135.89	Unit Corner	1318	5625397.36	501116.32	Unit Corner	1472	5625431.64	501212.46	Unit Corner	1615	5625539.12	501246.66	Unit Corner	1760	5625542.78	501222.74	Unit Corner	1909	5625742.34	501511.49	Unit Corner
1110	5625970.82	501147.98	Unit Corner	1319	5625397.36	501116.32	Unit Corner	1473	5625432.70	501217.97	Unit Corner	1616	5625539.12	501246.66	Unit Corner	1761	5625542.78	501222.74	Unit Corner	1910	5625742.34	501511.49	Unit Corner
1111	5625970.46	501162.92	Unit Corner	1320	5625397.36	501116.32	Unit Corner	1474	5625431.64	501212.46	Unit Corner	1617	5625539.12	501246.66	Unit Corner	1762	5625542.78	501222.74	Unit Corner	1911	5625742.34	501511.49	Unit Corner
1112	5625999.81	501147.32	Unit Corner	1321	5625397.36	501116.32	Unit Corner	1475	5625432.70	501217.97	Unit Corner	1618	5625539.12	501246.66	Unit Corner	1763	5625542.78	501222.74	Unit Corner	1912	5625742.34	501511.49	Unit Corner
1113	5625999.45	501162.26	Unit Corner	1322	5625397.36	501116.32	Unit Corner	1476	5625431.64	501212.46	Unit Corner	1619	5625539.12	501246.66	Unit Corner	1764	5625542.78	501222.74	Unit Corner	1913	5625742.34	501511.49	Unit Corner
1115	5625970.19	501185.62	Unit Corner	1323	5625397.36	501116.32	Unit Corner	1477	5625432.70	501217.97	Unit Corner	1620	5625539.12	501246.66	Unit Corner	1765	5625542.78	501222.74	Unit Corner	1914	5625742.34	501511.49	Unit Corner
1116	5625966.77	501172.68	Unit Corner	1324	5625397.36	501116.32	Unit Corner	1478	5625431.64	501212.46	Unit Corner	1621	5625539.12	501246.66	Unit Corner	1766	5625542.78	501222.74	Unit Corner	1915	5625742.34	501511.49	Unit Corner
1117	5625999.09	501168.33	Unit Corner	1325	5625397.36	501116.32	Unit Corner	1479	5625432.70	501217.97	Unit Corner	1622	5625539.12	501246.66	Unit Corner	1767	5625542.78	501222.74	Unit Corner	1916	5625742.34	501511.49	Unit Corner
1118	5626000.07	501181.95	Unit Corner	1326	5625397.36	501116.32	Unit Corner	1480	5625431.64	501212.46	Unit Corner	1623	5625539.12	501246.66	Unit Corner	1768	5625542.78	501222.74	Unit Corner	1917	5625742.34	501511.49	Unit Corner
1121	5625955.55	501214.32	Unit Corner	1327	5625397.36	501116.32	Unit Corner	1481	5625432.70	501217.97	Unit Corner	1624	5625539.12	501246.66	Unit Corner	1769	5625542.78	501222.74	Unit Corner	1918	5625742.34	501511.49	Unit Corner
1122	5625953.44	501199.48	Unit Corner	1328	5625397.36	501116.32	Unit Corner	1482	5625431.64	501212.46	Unit Corner	1625	5625539.12	501246.66	Unit Corner	1770	5625542.78	501222.74	Unit Corner	1919	5625742.34	501511.49	Unit Corner
1123	5625981.75	501192.63	Unit Corner	1329	5625397.36	501116.32	Unit Corner	1483	5625432.70	501217.97	Unit Corner	1626	5625539.12	501246.66	Unit Corner	1771	5625542.78	501222.74	Unit Corner	1920	5625742.34	501511.49	Unit Corner
1124	5625983.35	501204.71	Unit Corner	1330	5625397.36	501116.32	Unit Corner	1484	5625431.64	501212.46	Unit Corner	1627	5625539.12	501246.66	Unit Corner	1772	5625542.78	501222.74	Unit Corner	1921	5625742.34	501511.49	Unit Corner
1126	5625976.20	501238.89	Unit Corner/Power Box	1331	5625397.36	501116.32	Unit Corner	1485	5625432.70	501217.97	Unit Corner	1628	5625539.12	501246.66	Unit Corner	1773	5625542.78	501222.74	Unit Corner	1922	5625742.34	501511.49	Unit Corner
1127	5625957.74	501221.86	Unit Corner	1332	5625397.36	501116.32	Unit Corner	1486	5625431.64	501212.46	Unit Corner	1629	5625539.12	501246.66	Unit Corner	1774	5625542.78	501222.74	Unit Corner	1923	562		