

THE STURTEVANT BUILDING

8601 DURAND AVENUE (ST. HWY11)
VILLAGE OF STURTEVANT, WISCONSIN

D:\My Documents\SUNSET\Sturtevant\CAD Drawings\Sturtevant New.dwg

SUNSET INVESTORS
REAL ESTATE / DEVELOPMENT / CONSTRUCTION
10535 W. COLLEGE AVENUE
FRANKLIN WI 53132
PHONE: (414) 529-8352
FAX: (414) 529-7454
www.sunsetinvestors.com

DRAWN BY:
CHRISTOPHER PAPKE

CHECKED BY:


Architectural Plans

DATE:
06/01/2007

SHEET

A100

STATE HIGHWAY 11 (DURAND AVE)

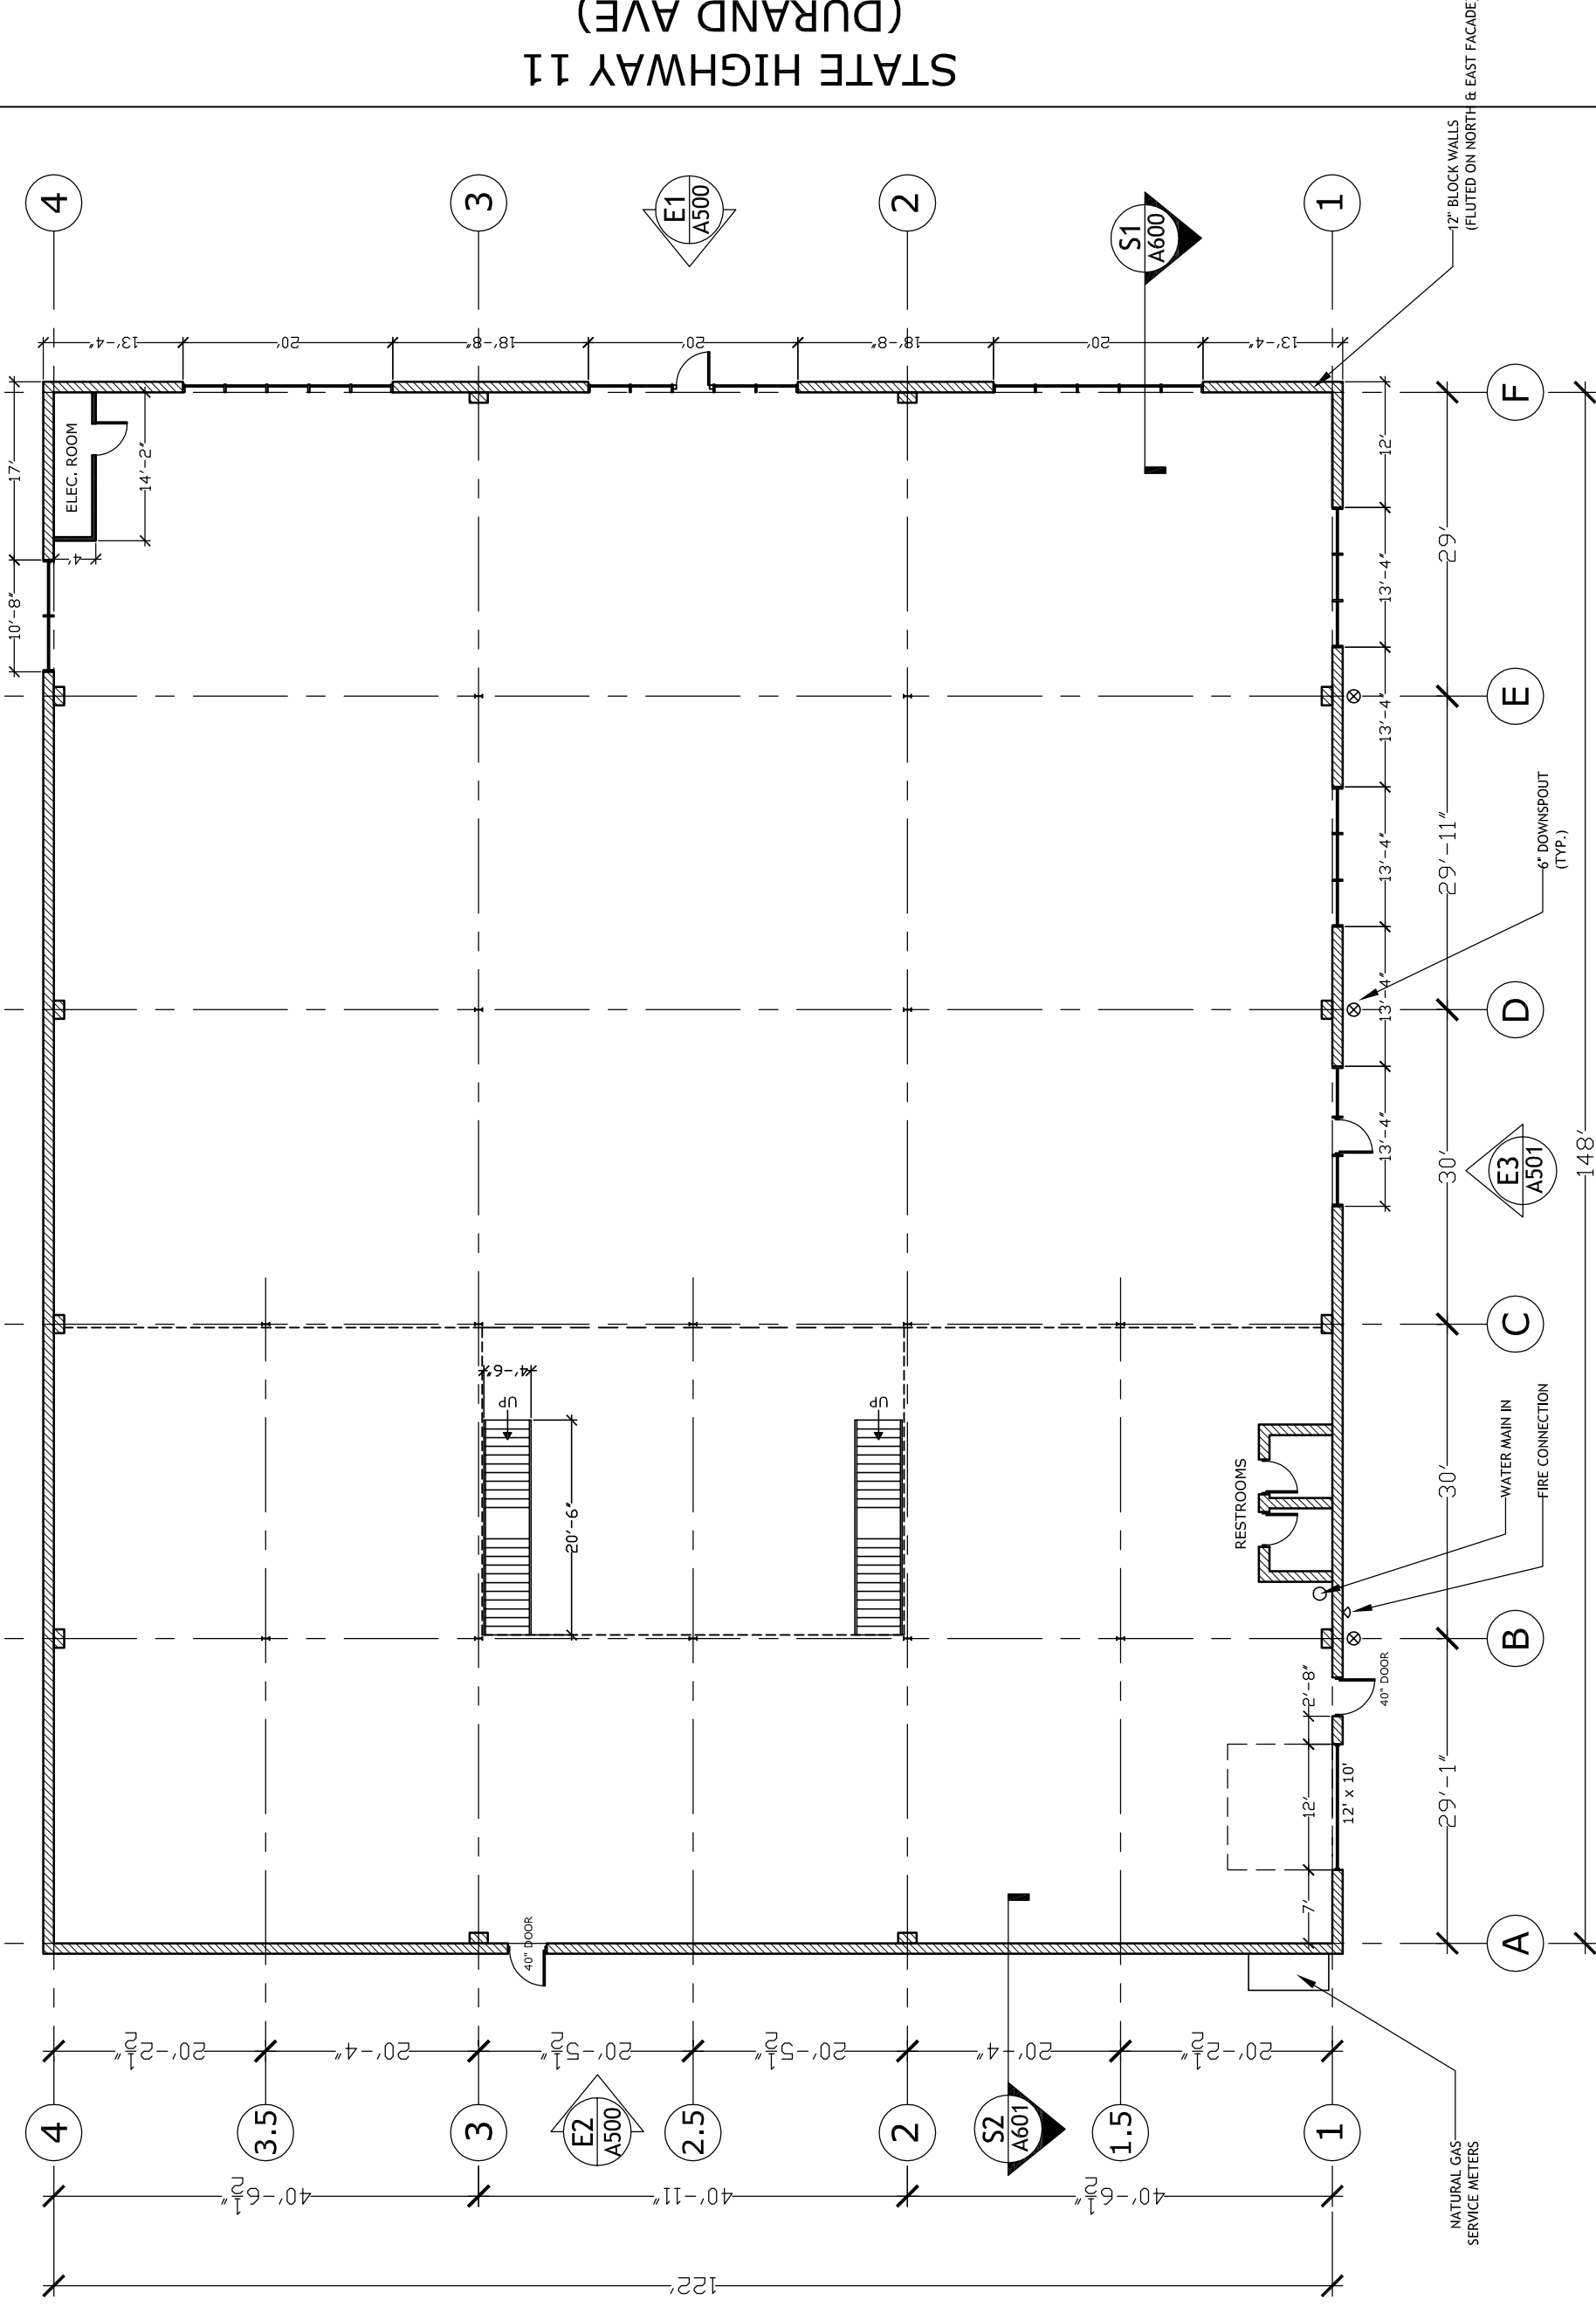

FIRST FLOOR PLAN

SCALE: 1/8" = 1'-0"

