STRUCTURAL NOTES

GENERAL NOTES

- 1. The governing Code for this Project is the Florida Building Code, 2014 Edition. This Code prescribes which edition of each referenced standard applies to
- 2. To the best of our knowledge, the Structural Drawings and Specifications comply with the applicable requirements of the governing Building Code.
- 3. Construction is to comply with the requirements of the governing Building Code and all other applicable Federal, State, and Local Codes, Standards, Regulations and Laws.
- 4. The Structural Documents are to be used in conjunction with the Architectural Documents. Use these Notes in conjunction with the Project Specifications If a conflict exists, the more stringent governs.
- See Project Specifications for testing.
- 6. Details labeled "typical" apply to all situations that are the same or similar to those specifically referenced, whether or not they are keyed in at each location. Questions regarding the applicability of typical details shall be resolved by the Architect.
- 7. Openings shown on Structural Drawings are only pictorial. See the Architectural and M.E.P. drawings for the size and location of openings in the structure.
- 8. Contractors who discover discrepancies, omissions or variations in the Contract Documents during bidding shall immediately notify the Architect. The Architect will resolve the condition and issue a written clarification.
- 9. The General Contractor shall coordinate all Contract Documents with field conditions and dimensions and Project Shop Drawings prior to construction. Do not scale drawings; use only printed dimensions. Report any discrepancies in writing to the Architect prior to proceeding with work. Do not change size or location of structural members without written instructions from the Structural Engineer of Record.
- 10. The Contractor shall protect adjacent property, his own work and the public from harm. The Contractor is solely responsible for construction means and methods, and jobsite safety including all OSHA requirements.
- 11. The Structure is designed to be structurally sound when completed. Prior to completion, the Contractor is responsible for stability and temporary bracing, including, but not limited to, masonry walls. Wherever the Contractor is unsure of these requirements, the Contractor shall retain a Florida Licensed Engineer to design and inspect the temporary bracing and stability of the structure.

12. Design Superimposed Loads:

| OCCUPANCY | LIVE LOAD* | DEAD LOAD |
|-----------|------------|-----------|
| Roof | 20 psf | 20 psf |

Design superimposed dead loads listed above do not include masonry walls or other concentrated loads. See architectural drawings for these loads.

Design Wind Loads ASCE 7-10 Governing Code

Building Risk Category Ultimate Wind Speed Vult = 149 mphMean Roof Height Directionality Factor Kd = 0.85Internal Pressure Coefficient $GCpi = \pm 0.18$

SHOP DRAWINGS AND OTHER SUBMITTALS

- 1. Submittals for special structural, load-carrying items that are required by Codes or Standards to resist forces must be prepared by, or under the direct supervision of, a Delegated Engineer. Examples include Structural Light Gage Steel Framing and Exterior Enclosure Systems
- 2. A Delegated Engineer is defined as a Florida Licensed Engineer who specializes in and undertakes the design of Structural Components or Structural Systems included in a specific submittal prepared for this Project and is an employee or officer of, or consultant to, the Contractor or Fabricator responsible for the submittal. The Delegated Engineer shall sign, seal and date the submittal, including calculations and drawings. See Specifications for more specific
- 3. The Trade Contractor is responsible for confirming and correlating dimensions at the job sites, for tolerances, clearances, quantities, fabrication processes and techniques of construction, coordination of the work with other trades and full compliance with the Contract Documents.
- 4. The General Contractor/Construction Manager shall review and approve submittals and shall sign and date each drawing prior to submitting to the Architect. This approval is to confirm that the Submittal is complete, complies with the Submittal Requirements and is coordinated with field dimensions. other trades, erection sequencing and constructibility
- 5. The Structural Engineer reviews submittals to confirm that the submittal is in general conformance with the design concept presented in the Contract Documents. Quantities and dimensions are not checked. Notations on submittals do not authorize changes to the contract sum. Checking of the submittal by the Structural Engineer shall not relieve the Contractor of responsibility for deviations from the Contract Documents and from errors or omissions in the
- 6. In addition to the above, the Structural Engineer's review of Delegated Engineer submittals is limited to verifying that the specified structural submittal has been furnished, signed and sealed by the Delegated Engineer and that the Delegated Engineer has understood the design intent and used the specified Structural Criteria. No detailed check of calculations will be made. The Delegated Engineer is solely responsible for his/her design, including but not limited to the accuracy of his/her calculations and compliance with the applicable codes and standards.
- 7. CAD files of Structural Drawings may be used as an aid in preparing Shop Drawings only upon the Contractor signing an Agreement. When CAD files or copies of the Structural Drawings are made available, it is under the following conditions:
- A. All information contained in the CAD files or copies of the Structural Drawings are instruments of service of the Architect/Engineer and shall not be used for other projects, additions to the Project or the completion of the Project by others. CAD files and copies of the Structural Drawings remain the property of Bliss & Nyitray, Inc. and in no case shall their transfer be considered a sale;
- B. CAD files or copies of the Structural Drawings are not Contract Documents. In the event of a conflict, the Structural Drawings shall govern;
- C. The use of CAD files or copies of the Structural Drawings shall not in any way relieve the Contractor's responsibility for proper checking and coordination of dimensions, details, sizes and quantities of materials as required for the preparation of complete and accurate Shop Drawings; and
- D. The Contractor shall revise all references to Contract Document sheet numbers and section marks and shall remove information that is not required for their work from the CAD files or copies of the Structural Drawings, including the Title Block.
- E. Dimensions in the CAD files may not be precise and, in some cases, have been intentionally altered for presentation purposes. Do not scale dimensions electronically or otherwise.

SHALLOW FOUNDATIONS

- 1. Foundation design, soil preparation and compaction are based on Geotechnical Investigation, Data and Recommendations in Report #15-0895.00 by GFA
- 2. Footing sizes and reinforcing are based on an assumed allowable soil bearing capacity of 2500 psf. All footings shall bear on compacted fill prepared per
- 3. Subgrade preparation shall be field controlled and tested by a Licensed Soils Engineer in accordance with the Geotechnical Report. At completion, that Engineer shall prepare and submit to the Owner, Architect, Contractor and Structural Engineer a signed and sealed letter indicating that the recommendations of the Geotechnical Report have been followed.
- 4. Center all footings under their respective columns or walls, u.o.n.
- 5. Top of all footings is 2'-0" below the ground floor level, u.o.n.

EXCAVATION, BACKFILL AND DEWATERING

- 1. The Contractor is solely responsible for all excavation procedures including lagging, shoring, and protection of adjacent property, structures, streets and utilities in accordance with the requirements of the local building department and OSHA regulations. Do not excavate within one foot of the angle of repose of any soil bearing foundation unless the foundation is properly protected against settlement.
- 2. Do not backfill against walls until 7 days after the walls are braced by the structure or are temporarily braced. Do not backfill cantilevered retaining walls until concrete is 7 days old. Do not backfill until after completion and inspection of any waterproofing.
- 3. The Contractor is responsible for the disposal of all accumulated water in a manner that does not inconvenience or damage the work.
- SLABS ON GRADE
- 1. Refer to Geotechnical Report for subgrade preparation more than 12" below bottom of slab.
- 2. Above subgrade, use fill containing not more than 10% passing #200 sieve and maximum 1 inch diameter. Compact to 95% of maximum dry density as determined by modified proctor ASTM D-1557. Each layer of fill shall not exceed 6" loose thickness. Compact prior to placement of the next layer.
- 3. Fill placement and compaction shall be monitored and accepted by the testing agency. Take a min. of one field density test (ASTM D-1556 or D-2922) for each 2,500 square feet of each layer. The testing agency shall randomly select test locations.
- 4. For interior slabs place 10 mil polyethylene sheeting between soil and bottom of slab. Do not use any sheeting below exterior concrete slabs.
- 5. Use 4" thick slabs on grade reinforced with 6 x 6 W2.9 x W2.9 welded wire reinforcement supplied in flat sheets only. Use chairs to support wire fabric in the center of slab.
- 6. Place concrete in long-strip construction method. Provide crack control joints at 15 feet maximum to limit areas between joints to 225 sq. ft. in all floating slabs on grade. Locate to conform to bay spacing whenever possible, add crack control joints at re-entrant corners which tend to invite cracks.
- 7. In sidewalks and walkways, locate isolation joints at 20 ft. o.c. maximum score and tool between isolation joints in equal bays of 5 ft. or less.
- 8. See the Architectural Drawings for slab on grade depressions and other requirements

REINFORCED CONCRETE

- 1. Comply with ACI 301 and 318 and Specification Sections 032000 and 033000
- 2. Provide structural concrete with a minimum ultimate compressive design strength of 3,000 psi in 28 days.
- 3. Use normal weight concrete for all structural members. u.o.n.
- 4. Provide ASTM A-615 Grade 60 reinforcing steel. Reinforcing shall be accurately placed, rigidly supported and firmly tied in place, with appropriate bar supports and spacers. Lap continuous reinforcing 48 bar dia. Provide cover over reinforcing as follows:

| Element | Bottom | Top | Sides |
|-------------------|--------|--------|--------|
| Footings | 3" | 2" | 3" |
| Beams Above Grade | 1 1/2" | 1 1/2" | 1 1/2" |
| Columns | - | - | 1 1/2" |
| Slabs on Grade | 2" | 1" | 2" |

- 5. Where specified, provide plain, cold-drawn electrically-welded wire reinforcement conforming to ASTM A-185. Supply in flat sheets only. Lap splice one cross wire spacing plus two inches.
- 6. Utilities shall not penetrate beams or columns but may pass through slabs and walls individually, uon. For openings 24" long or less, cut reinforcing and replace alongside opening with splice bars of equivalent area with 48 bar dia, lap. Prepare and submit shop drawings for openings longer than 24". For rectangular openings 12" long or longer, add 1#5 x 6' mid depth diagonal at all 4 corners.

- 7. Where reinforcing steel congestion permits, conduit and pipes up to 1" diameter may be embedded in concrete per ACI 318, Section 6.3. Space at 3 diameters o.c. Place between outer layers of reinforcing. If conduits are significantly congested, additional reinforcing perpendicular to piping may be required. Requests to embed larger pipes should be accompanied by a detailed description and be submitted to the architect for evaluation.
- 8. Provide construction joints in accordance with ACI 318, Section 6.4. Provide keyways and adequate dowels. Submit drawings showing location of construction joints and direction of pour for review.
- Provide 3/4" chamfer for all exposed corners.

walls in the following areas:

- 10. Provide reinforcing steel placer with a set of Structural Drawings for field reference. Inspect reinforcing steel placing from structural drawings. CONCRETE MASONRY
- 1. Construct masonry in accordance with Specification Sections 042731; ACI 530/ASCE 5, "Building Code Requirements for Concrete Masonry Structures"; and ACI 530.1/ASCE 6, "Specifications for the Design and Construction of Load-Bearing Concrete Masonry".
- 2. The structure is supported by bearing walls, u.o.n. Erect masonry prior to casting concrete columns within bearing walls or casting beams and slabs supported by bearing walls.
- 3. Use 50% solid, nominal 8x8x16, concrete masonry units conforming to ASTM C90. Block net area compressive strength shall be 1900 psi. Lay up units in stack bond. Sawcut units which are not in multiples of 8". Units shall be at least 8" long. Bond corners by lapping ends 8" in successive vertical courses. Design of walls is based on a fm of 1500 psi. Manufacture masonry units with lightweight aggregate (maximum wt. 27 lb./unit) for all 8" concrete block
- 4. Use Type S mortar in accordance with ASTM C270 except use Type M mortar for retaining walls. Head and bed joints shall be 3/8" for the thickness of the face shell. Webs are to be fully mortared in all courses of piers, columns and pilasters; in the starting course; and where an adjacent cell is to be grouted. Remove mortar protrusions extending 1/2" or more into cells to be grouted.
- 5. Use standard (9 gauge) horizontal joint reinforcing in every other course. Joint reinforcing and anchors in exterior walls shall conform to ASTM A 153 Class B2, with a coating thickness of 1.50 oz/sf. Overlap discontinuous ends 6". Use prefabricated corners and tees. Use truss type, except use ladder type in walls with vertical reinforcing. Extend joint reinforcing a minimum of 4" into tie columns.
- 6. Use fine grout conforming to ASTM C-476, with a minimum compressive strength of 2500 psi in 28 days. Aggregate to conform to ASTM C404 for fine grout, with slump of 8" to 10". Grout all masonry containing reinforcing, all cells of 4 hour rated walls, and where indicated on the drawings. Allow mortar to cure 24 hours prior to grouting. Provide cleanout openings at the base of cells containing reinforcing steel to clean the cell and to tie the vertical bar to the dowel. In high-lift grouting, use 5'-0" (max.) lifts, with 1/2 hour to 1 hour between lifts. Vibrate each lift and reconsolidate the previous lift.
- 7. Use ASTM A-615 Grade 60 reinforcing steel. Reinforce walls with #5 @32" o.c. provide #4 @16" horizontal reinforcement. Use bar spacers at 10 ft. o.c. where grout pour height exceeds 10 ft.
- 8. At bond/tie beam corners and intersections, place 1 #5 x 5'-0" T & B corner bar, with 30" legs each way, at the exterior face.
- 9. Reinforced masonry wall construction shall be inspected by an Engineer or Architect in accordance with ACI 530.1/ASCE 6.
- 10. Where anchor bolts, wedge anchors or anchors set in epoxy are set in a masonry wall, fill cells with grout for bolted course, one course above and two
- 11. Provide lintels or headers with min. 8" bearing over all masonry openings.
- 12. Use pressure-treated wood for wood in contact with masonry.

POST-INSTALLED ANCHORS - GENERAL

- 1. Substitution requests will be considered for products having an ICC-ES report recognizing the product for the appropriate application. Substitute concrete anchors must be approved for use in cracked concrete. Substitution requests shall include signed and sealed calculations prepared by a Florida Licensed Engineer who demonstrates that substituted product is capable of achieving the equivalent performance values of the design basis product.
- 2. Confirm the absence of reinforcing steel by drilling a 1/4" diameter pilot hole for each anchor. Do not cut reinforcing steel without approval of the Structural
- 3. Install in accordance with manufacturer's instructions. Refer to manufacturer's installation instructions for appropriate drill size. Clean hole and remove

MECHANICAL ANCHORS

- 1. For anchoring into concrete: Wedge-Type Mechanical anchors shall have been tested and qualified for use in accordance with ACI 355.2 and ICC-ES AC193. Pre-approved anchors include the Hilti Kwik Bolt TZ, Powers Power-Stud+SD1, and Simpson Strong-Bolt 2.
- 2. For anchoring into grouted masonry: Wedge-Type Mechanical anchors shall have been tested and qualified for use in accordance with ICC-ES AC01. Pre-approved anchors include the Hilti Kwik Bolt III, Powers Power-Stud+SD1, and Simpson Wedge-All.

- 1. For anchoring into concrete: Screw anchors shall have been tested and qualified for use in accordance with ACI 355.2 and ICC-ES AC193. Pre-approved anchors include the ¼"Ø Hilti HUS-EZ (KH-EZ) and the ¼"Ø Powers Wedge-Bolt +.
- 2. For anchoring into grouted or ungrouted masonry: Screw Anchors shall have been tested and qualified for use in accordance with ICC-ES AC106. Pre-approved anchors include the ITW Redhead Tapcon and Powers Tapper+.

ADHESIVE ANCHORS

- 1. Installer shall be certified by the ACI-CRSI Adhesive Anchor Installation Certification Program. Engineer: Discuss requirement with PIC.
- 2. For anchoring into concrete: Adhesive anchors shall have been tested and qualified for use in accordance with ACI 355.4 and ICC-ES AC308. Pre-approved anchors include Hilti HIT-HY 200, Powers PURE 110+, and Simpson Set-XP.
- 3. For anchoring into grouted masonry; Adhesive anchors shall have been tested and qualified for use in accordance with ICC-ES AC58. Pre-approved anchors include Hilti HIT-HY 200, Powers PURE110+, and Simpson Set-XP.
- 4. Threaded rods for use with adhesive are galvanized ASTM F1554 Grade 36 U.O.N.

PRE-ENGINEERED COLD FORMED STEEL ROOF TRUSSES

- 1. Design of CFS roof trusses shall conform to the latest edition of "Specifications for the Design of Cold-formed Structural Steel Members" (AISI), all applicable building codes and standards specified in the Structural Notes.
- 2. Pre-fabricated CFS roof trusses and their connections to each other shall be designed by a delegated engineer for the loads indicated below.
- Signed and Sealed calculations and shop drawings showing truss configuration with member sizes and connections, truss layout with piece marks, required truss to truss connections, design loads and erection details must be submitted for review prior to fabrication. Connections may use welds or screws.
- 4. Materials: web and chord shall be fabricated from Manufacturer's standard steel sections, 18 gage minimum or as required by design, and shall meet the requirements of ASTM A653/A653M and ASTM A924 with minimum yield strength of 50 ksi.
- 5. See Structural and Architectural Drawings for outline shape and any special conditions/locations of panel points.
- 6. Temporary and permanent truss bridging required for truss stability during installation and for maintaining limits of un-braced length required by the truss design are considered part of the light-gage truss system and shall be designed and detailed by the light-gage delegated engineer.
- A. Roof sheathing is adequate to provide lateral support to the top chord.
- 7. Truss design loads as follows: Dead Load 15 psf Live Load 20 psf Bottom Chord: Dead Load 10 psf
 - Maximum Deflection Span/240
- Handling, erection and bracing of trusses shall not cause twist, distortion or reduction of strength in truss units.

9. All truss members shall be zinc coated G90. All welds shall be touched up with a zinc rich protective paint for corrosion resistance. SCENEL ANALYTICATION LINES LANGUAGE DESCRIPTION of the delegated engineer and approved by engineer of record.

- 1. Manufacture and install steel roof deck in accordance with specifications of the steel deck institute
- Manufacture steel sheets conforming to ASTM A-653, with a minimum yield point of 33 ksi and a G-90 protective zinc coating. Minimum deck properties are as follow:

Manufacture and install steel deck for a minimum two span condition. One span conditions are prohibited except where specifically shown on the

- Fasten deck to all supports with #10 TEK screws. Fasten deck to end support at each rib and to edge support at 12" o.c. fasten sidelaps with #10 TEK screws at 12" o.c.
- 4. Erect steel deck closures and other light gage material required to produce a completed installation.
- 6. Do not hang ceiling, ducts, light fixtures, equipment or other items from roof deck

Net Wind Roof Uplift Pressures TRIBUTARY AREA (SF) ZONES -34/32 -30/30 -36/33 -32/31 -30/30 -30/30 -40/32 -36/30 -42/33 -38/31 -36/30 -36/30 -40/32 **-**36/30 -36/30 -42/33 -38/31 -36/30

| Wall Wind Pressures (PSF) | | | | | | | | | | |
|---------------------------|---------------------|------------------------|---|--|---|--|--|--|--|--|
| | TRIBUTARY AREA (SF) | | | | | | | | | |
| 10 | 20 | 50 | 100 | 200 | 500 | | | | | |
| -39/36 | -37/34 | -35/32 | -34/31 | -32/29 | -30/27 | | | | | |
| -48/36 | -45/34 | -40/32 | -37/31 | -34/29 | -30/27 | | | | | |
| | 10 -39/36 | 10 20 -39/36 -37/34 | TRIBUTARY 10 20 50 -39/36 -37/34 -35/32 | TRIBUTARY AREA (SF) 10 20 50 100 -39/36 -37/34 -35/32 -34/31 | TRIBUTARY AREA (SF) 10 20 50 100 200 -39/36 -37/34 -35/32 -34/31 -32/29 | | | | | |

| Overhangs | | | | | | | | | |
|-----------|-----|-----|-----------|---|-----|-----|--|--|--|
| ZONES | | | TRIBUTARY | ' AREA (SF) | | | | | |
| ZONES | 10 | 20 | 50 | 100 | 200 | 500 | | | |
| 20H | -66 | -64 | -62 | -60 | -60 | -60 | | | |
| 30H | -66 | -64 | -62 | -60 | -60 | -60 | | | |
| | | | | fermanzannumzerazuntenanzannumzessssari | h | | | | |

| ZONIEC | TRIBUTARY AREA (SF) | | | | | | | | | | |
|--------|---------------------|--------|--------------------|--------|--------|--------|--|--|--|--|--|
| ZONES | 10 | 20 | 50 | 100 | 200 | 500 | | | | | |
| 4 | -39/36 | -37/34 | -35/32 | -34/31 | -32/29 | -30/27 | | | | | |
| 5 | -4 8/36 | -45/34 | -4 0/32 | -37/31 | -34/29 | -30/27 | | | | | |
| | | | | | | | | | | | |

Wind pressure notes

- Numbers on this sheet are the components and cladding gross unfactored service pressures perpendicular to the surface (in p.s.f.) based on tributary area, multiply service pressures by 1.6 to obtain wind pressures for factored loads using strength design (asce 7-10 2.3).
- 2. Pressures are derived from asce 7-10.
- Directionality factor kd = .85
- Negative pressures act away from surface, positive pressures act toward surface.
- 5. Zones 2,3, and 5 occur within 5'-0" of edges and corners

SARY **Z**

WOLFBERG ALVAREZ

RCHITECTURE ENGINEERING


3225 AVIATION AVE., SUITE 400

MIAMI, FLORIDA 33133

WOLFBERGALVAREZ.COM

V 305.666.5474

F 305.666.4994

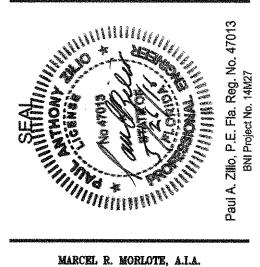

FL. ARCHITECT FL. ARCH. REG. NO. 9564 **WA PROJECT NO.:** 21524.00 **ISSUE DATE** 05/27/2016 REVISION DATE

DRAWING TITLE General Notes

Certificate of Authorization No.CA 674 SHEET NUMBER 800 Douglas Road, Suite 300 Coral Gables Florida, 33134 Tel. (305) 442-7086 Fax (866) 832-5291 www.bnlengineers.com Paul A. Zilio, P.E. Fla. Reg. No. 47013

BLISS & NYITRAY, INC


STRUCTURAL ENGINEERS

BNI Project No. 16M16

To the best of the Architect's or Engineer's knowledge, the plans and specifications comply with the applicable fire—safety standards as determined by the local authority in accordance with F.B.C. section 110.3.7.4.4 and Chapter 633, Florida Statutes.



3225 AVIATION AVE., SUITE 400 MIAMI, FLORIDA 33133

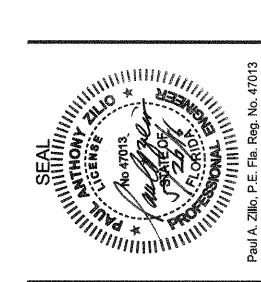

MARCEL R. MORLOTE, A.I.A.
FL. ARCHITECT
FL. ARCH. REG. NO. 9564

WA PROJECT NO.: 21524.00
ISSUE DATE

05/27/2016


NO. REVISION DATE


DRAWING TITLE
Foundation and Ground Floor Plan

SHEET NUMBER

BLISS & NYITRAY, INC.
STRUCTURAL ENGINEERS
Certificate of Authorization No.CA 674
800 Douglas Road, Suite 300
Coral Gables Florida, 33134
Tel. (305) 442-7086 Fax (866) 832-5291
www.bnlengineers.com
Paul A. Zilio, P.E. Fla. Reg. No. 47013

BNI Project No. 16M16

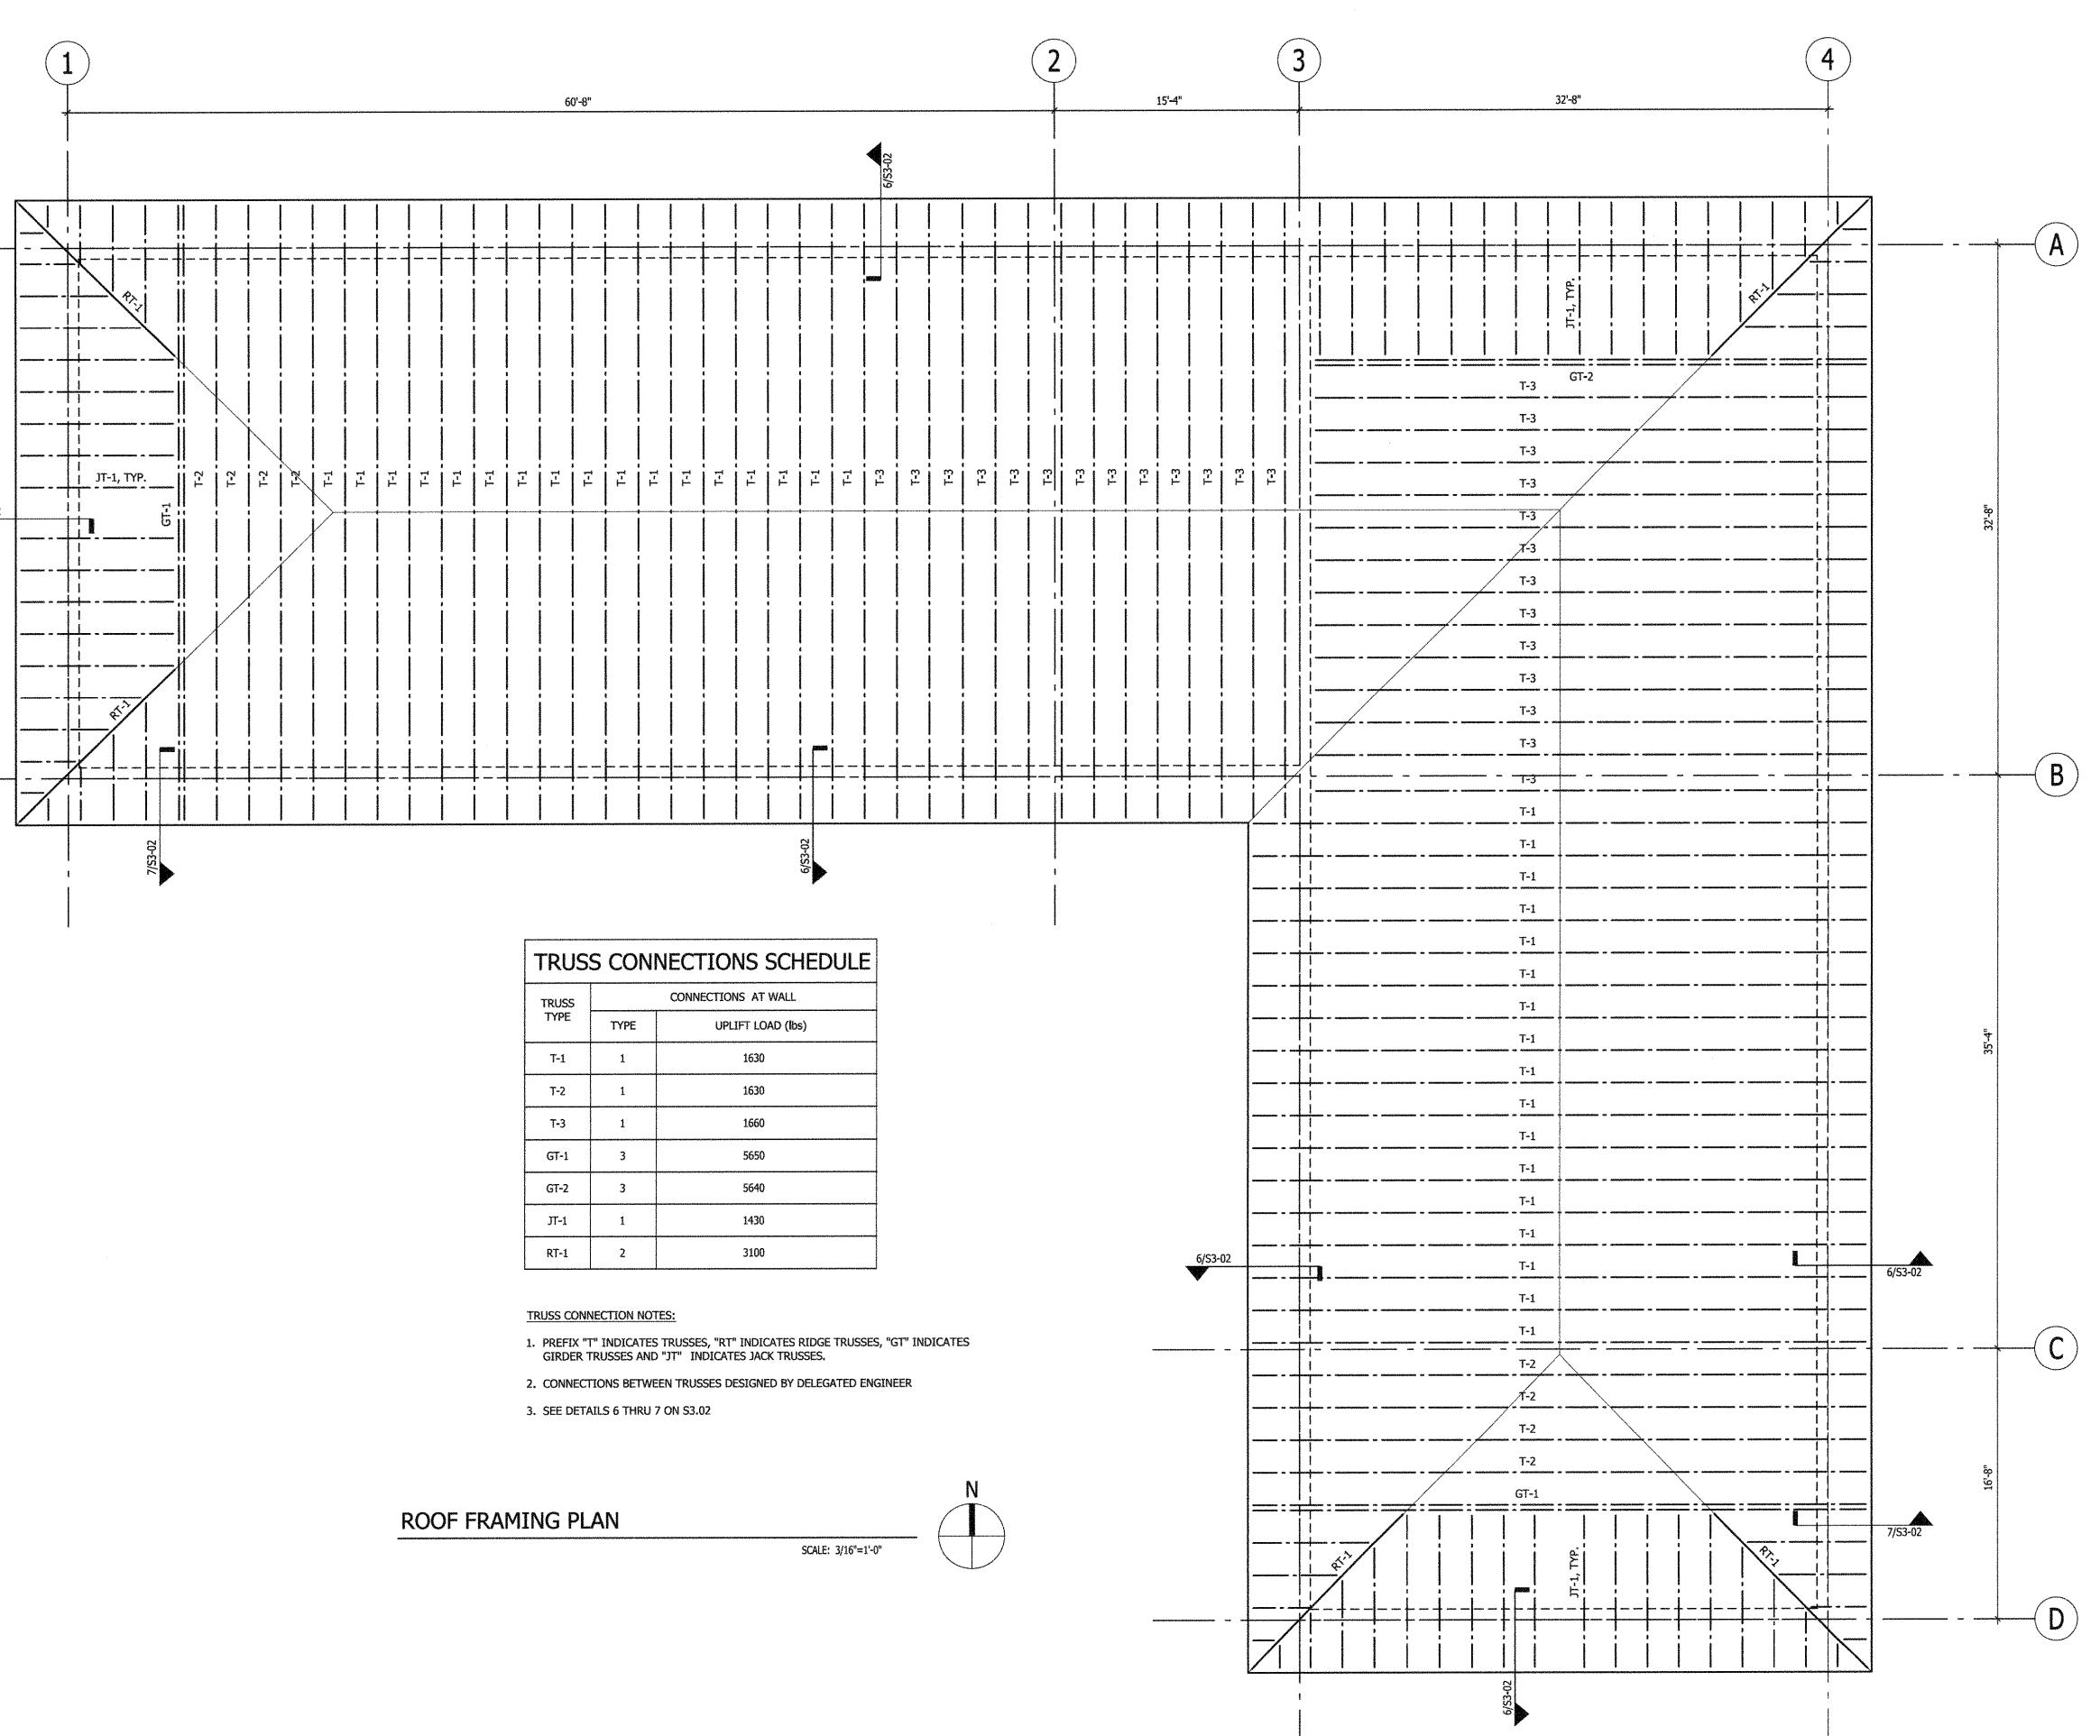

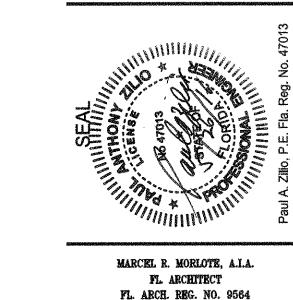

3225 AVIATION AVE., SUITE 400

WOLFBERGALVAREZ.COM

MIAMI, FLORIDA 33133

V 305.666.5474 **F** 305.666.4994

PL. ARCH. REG. NO. 9564

WA PROJECT NO.: 21524.00

ISSUE DATE

05/27/2016

NO. REVISION DATE


NO. REVISION DATE

TRAY, INC.
Foundation and Ground Floor Plan
ENGINEERS
Exation No.CA 674
Suite 300
SHEET NUMBER

800 Douglas Road, Suite 300
Coral Gables Florida, 33134
Tel. (305) 442-7086 Fax (866) 832-5291
www.bnlengineers.com

BLISS & NYITRAY, INC.
STRUCTURAL ENGINEERS
Certificate of Authorization No.CA 674
800 Douglas Road, Suite 300
Coral Gables Florida, 33134


www.bnlengineers.com
Paul A. Zilio, P.E. Fla. Reg. No. 47013
BNI Project No. 16M16

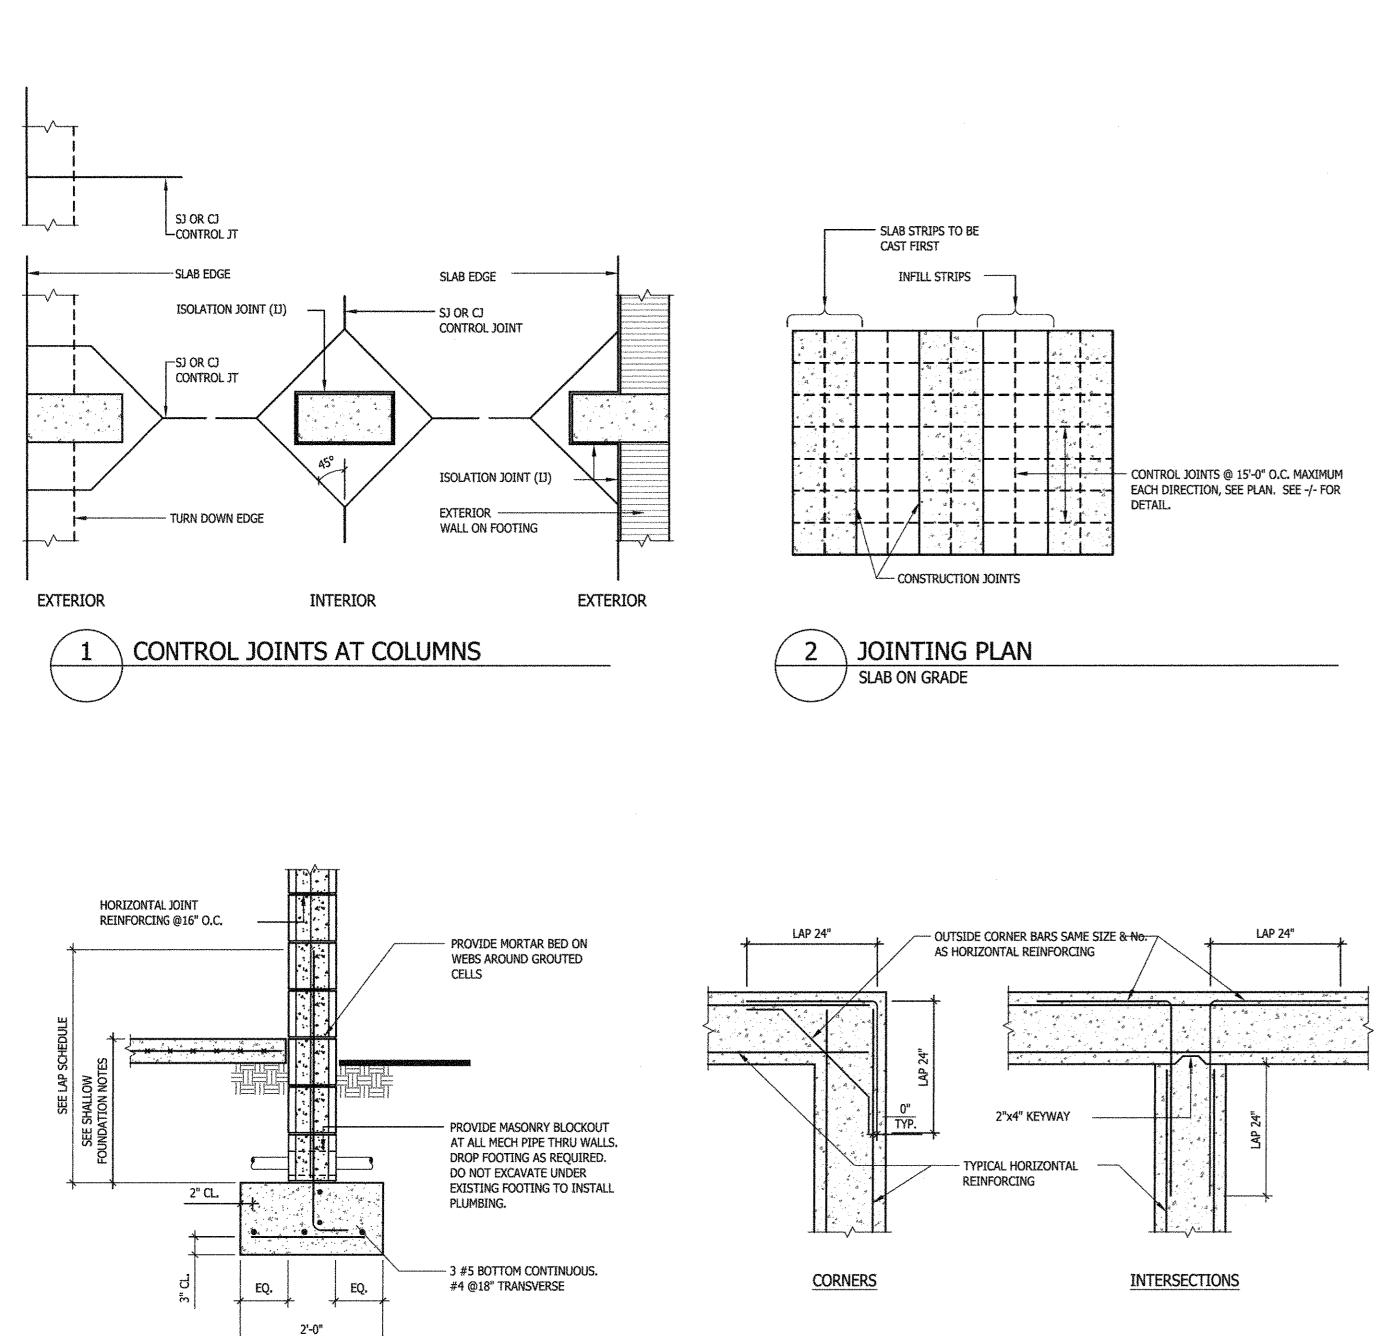


TYPICAL HORIZONTAL REINFORCING

CONCRETE TIE BEAMS, WALLS, AND FOOTINGS

6 WALL FOOTING DETAIL

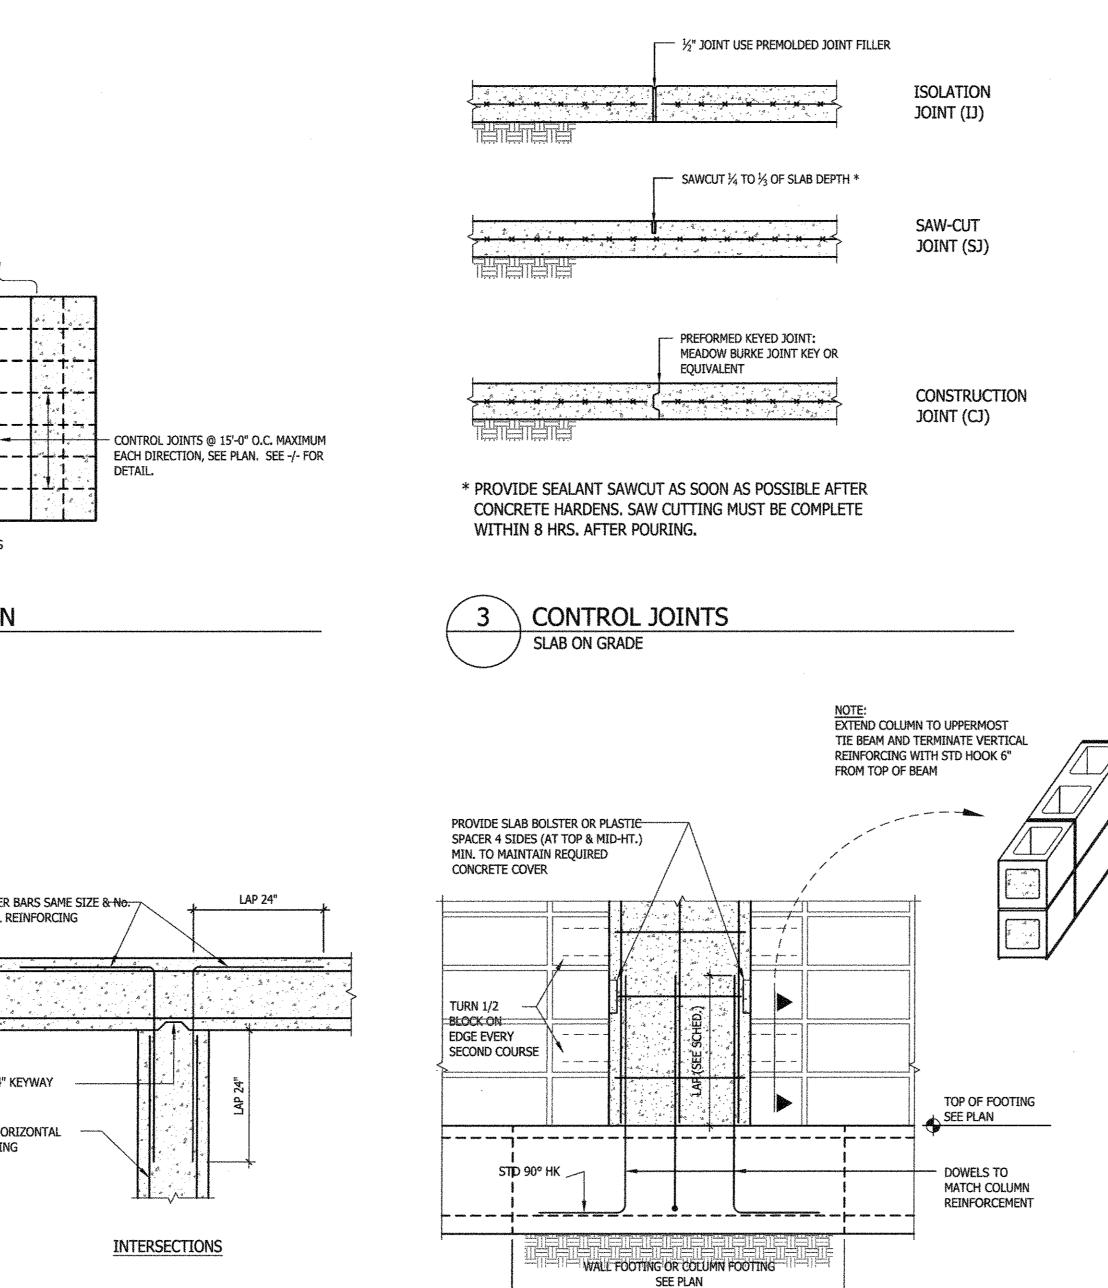

8 TYPICAL TIE COLUMN DETAIL

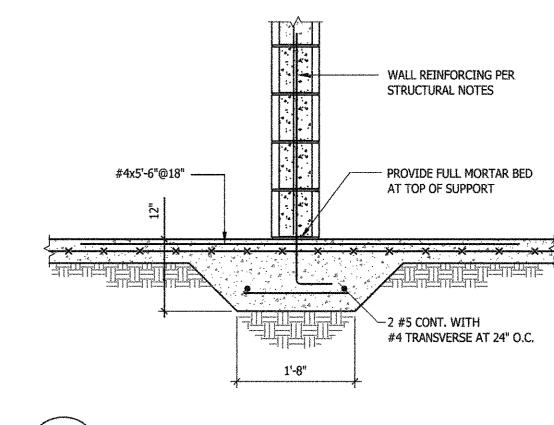

THICKENED SLAB DETAIL INTERIOR WALLS

#4x3'-0" +HOOK @18" TOP --


4

SLAB EDGE DETAIL

SIDEWALK AT SIMILAR



WOLFBERG ALVAREZ

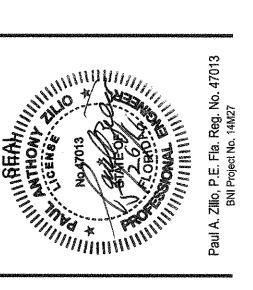

| | MARCEL R. MORLOTE, A.I.A. FL. ARCHITECT FL. ARCH. REG. NO. 9564 | | | | | | | | | |
|--|---|--|--|--|--|--|--|--|--|--|
| W | WA PROJECT NO.: 21524.00 | | | | | | | | | |
| | ISSUE DATE | | | | | | | | | |
| | 05/27/2016 | | | | | | | | | |
| NO. | REVISION DATE | | | | | | | | | |
| AND DESCRIPTION OF THE PROPERTY OF THE PROPERT | | | | | | | | | | |
| | | | | | | | | | | |
| | | | | | | | | | | |
| ************************************** | | | | | | | | | | |

DRAWING TITLE

Ground Level Details

SHEET NUMBER

BLISS & NYITRAY, INC. STRUCTURAL ENGINEERS Certificate of Authorization No.CA 674 800 Douglas Road, Suite 300 Coral Gables Florida, 33134 Tel. (305) 442-7086 Fax (866) 832-5291 www.bnlengineers.com Paul A. Zilio, P.E. Fla. Reg. No. 47013

BNI Project No. 16M16

LIGHT GAGE STEEL @24" O.C. BY SPECIALTY ENGINEER

2-3/4" WEDGE ANCHORS ----

8" CMU GROUT SOLID -TYPICAL

8 TRUSS CONNECTION TO TOP OF WALL

@24" O.C.

->--- 2 #5 CONTINUOUS

RAKER BEAM 8" MIN. WITH —

4 #5 STEP CMU AS REQUIRED

SEE PLAN FOR TRUSS MARK -

CMU WALL. SEE STRUCTURAL
NOTES FOR REINFORCING
HOOK BARS AT TOP

9 TYP. DETAIL @ OVERHANGS

LIGHT GAGE STEEL TRUSSES, SEE ROOF PLAN

LIGHT GAGE STEEL @24" O.C. -

FOR WAREHOUSE, PROVIDE 2 #5 ——

TYPES 1 AND 2

BY SPECIALTY ENGINEER

ADDITIONAL BARS AT FACE

8"x26" For Warehouse, -12"x18" For Restrooms

- 6-10d SCREWS THRU TRUSS

2 #5 CONTINUOUS

TRUSS CONNECTION TO CMU WALL

INTO "U" BLOCK

TYPES 1 AND 2

--- "U" BLOCK WITH 2 #5 HORIZONTAL

- GARAGE DOOR BELOW

TRUSS CONNECTION TO CMU WALL



WOLFBERG ALVAREZ

ARCHITECTURE ENGINEERING

MIAMI, FLORIDA 33133

WOLFBERGALVAREZ.COM

V 305.666.5474

F 305.666.4994

EB 002354

MARCEL R. MORLOTE, A.I.A. FL. ARCHITECT FL. ARCH. REG. NO. 9584

WA PROJECT NO.: 21524.00 **ISSUE DATE**

05/27/2016 **REVISION DATE**

DRAWING TITLE Masonry Details

SHEET NUMBER

BLISS & NYITRAY, INC.

STRUCTURAL ENGINEERS Certificate of Authorization No.CA 674

800 Douglas Road, Suite 300 Coral Gables Florida, 33134 Tel. (305) 442-7086 Fax (866) 832-5291 www.bniengineers.com Paul A. Zilio, P.E. Fla. Reg. No. 47013 BNI Project No. 16M16

16" MODULAR

MATCH CMU

6 #5 #3 TIES @16" O.C.

COLUMN TYPE


#3 TIES @16" O.C.

To the best of the Architect's or Engineer's knowledge, the plans and specifications comply with the applicable minimum codes and the applicable fire—safety standards as determined by the local authority in accordance with F.B.C. section 110.3.7.4.4 and Chapter 633, Florida Statutes.



3225 AVIATION AVE., SUITE 400 MIAMI, FLORIDA 33133 V 305.666.5474 F 305.666.4994 WOLFBERGALVAREZ.COM AA 002416 EB 002354

SEMINOLE AH-TAH-THI-K
STORAGE BUILDING
34450 W BOUNDARY ROAD

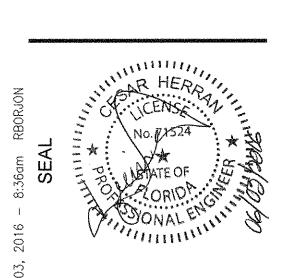

| CESAR HERRAN, P.E. FL. MECHANICAL ENGIN REG. No. 71524 | |
|--|--|
| WA PROJECT NO.: 2152 | |


ISSUE DATE

05/27/2016


NO. REVISION DATE

DRAWING TITLE
PLUMBING STORAGE
BUILDING PLAN

P3.01

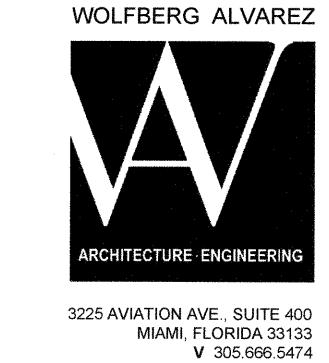

3225 AVIATION AVE., SUITE 400 MIAMI, FLORIDA 33133 V 305.666.5474 F 305.666.4994 WOLFBERGALVAREZ.COM AA 002416 EB 002354

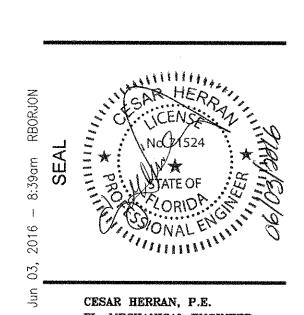


CESAR HERRAN, P.E. FL. MECHANICAL ENGINEER REG. No. 71524


WA PROJECT NO.: 21524.00 ISSUE DATE 05/27/2016

NO. REVISION DATE

DRAWING TITLE ISOMETRICS

SHEET NUMBER P5.01

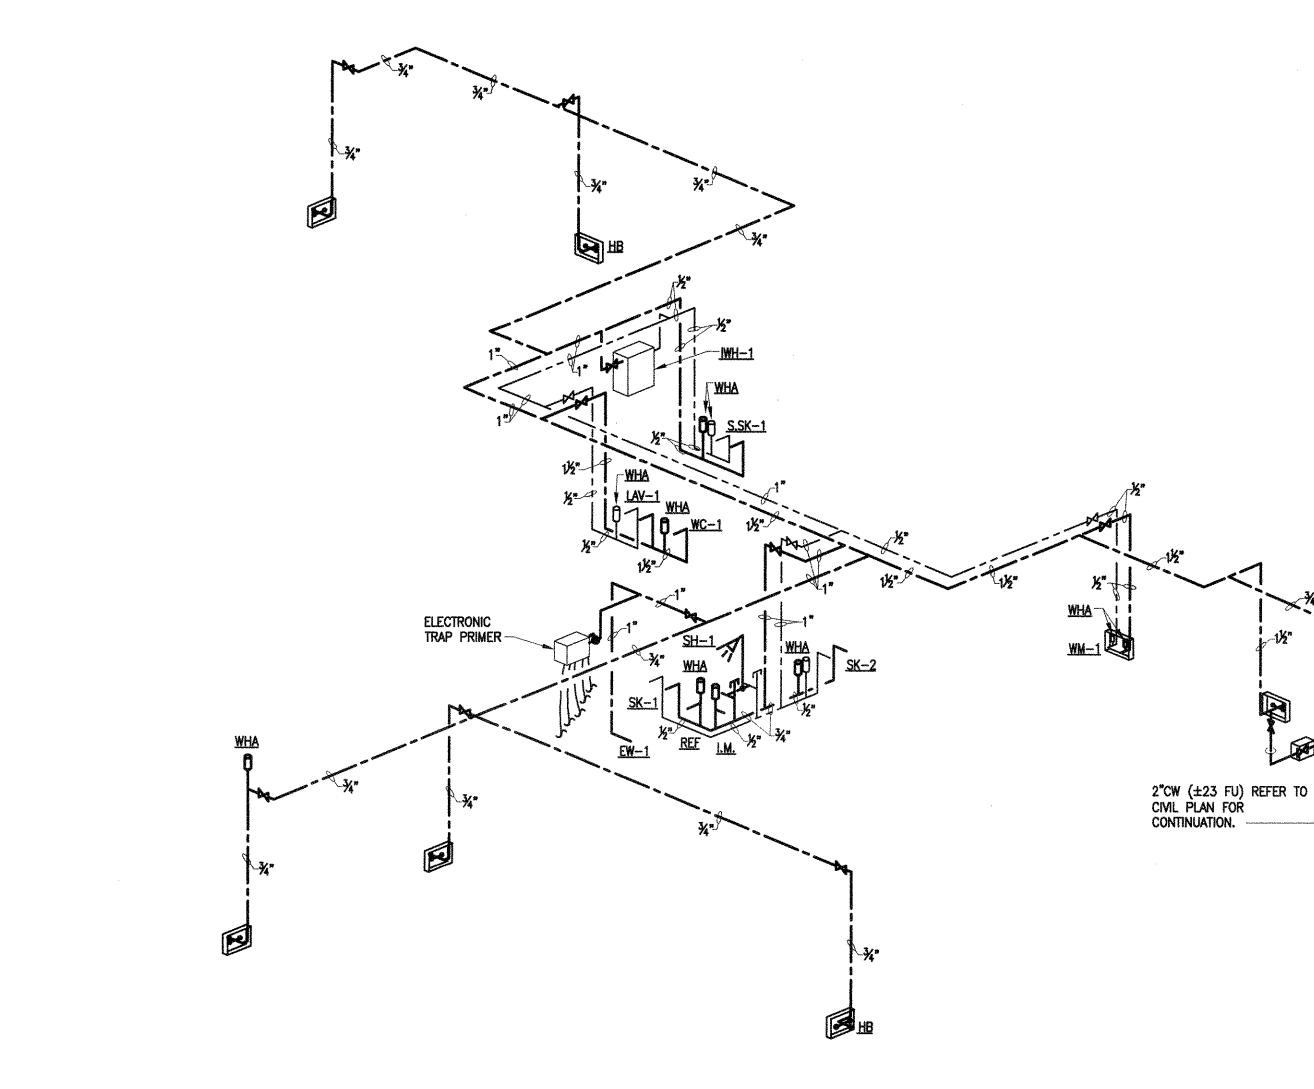

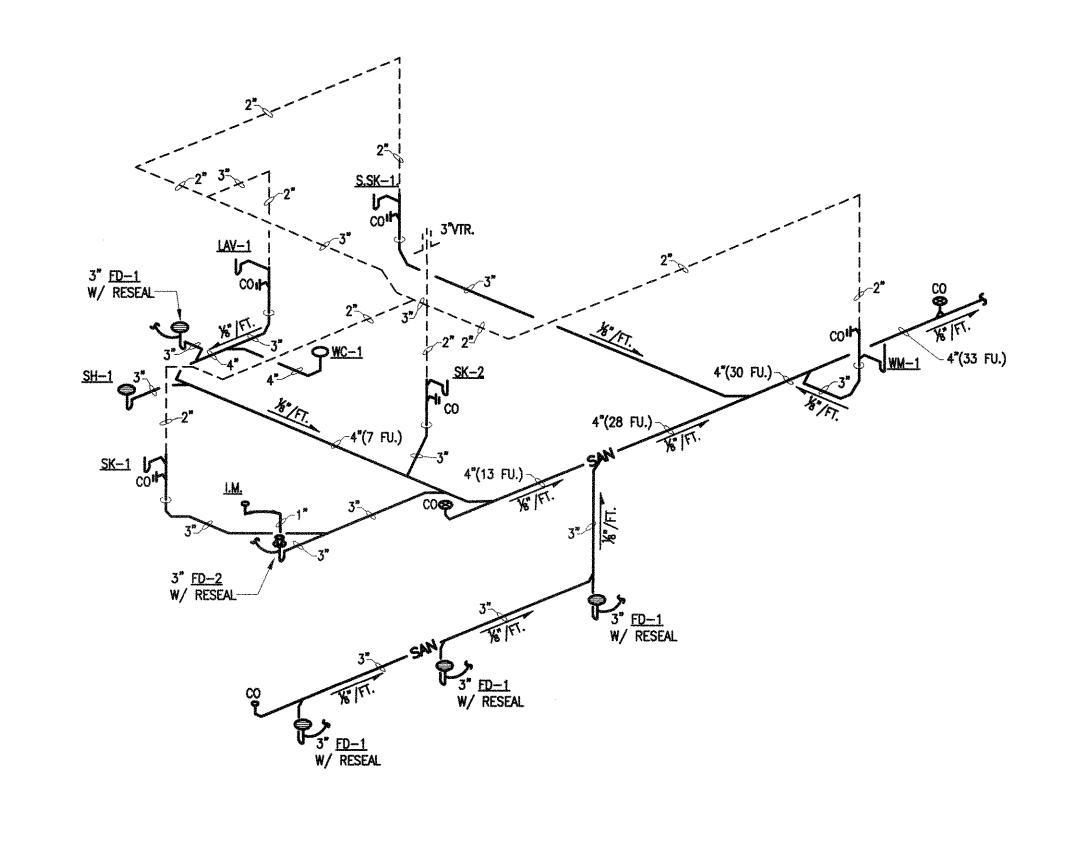

SANITARY DIAGRAM STORAGE BLUILDING
P5.01 NOT TO SCALE


P5.01 NOT TO SCALE WATER RISER DIAGRAM STORAGE BLUILDING

To the best of the Architect's or Engineer's knowledge, the plans and specifications comply with the applicable minimum codes and the applicable fire—safety standards as determined by the local authority in accordance with F.B.C. section 110.3.7.4.4 and Chapter 633, Florida Statutes.

| Т | CKT | NEMA: 1 | | | MAIN BREAKER | *************************************** | loor F | <u>BUS: 8</u> | <u>00 A</u> | *************************************** | 01/- | -T |
|---|--|---|--------------------|----------|--------------|---|---|---------------------|--|---|------|----|
| ł | CKT NO | EQUIPMENT SERVED | WIRE COND | POLE BKR | - CONNECT | IED VA B | POLE- BKR | WIRE COND | | EQUIPMENT SERVED | CK. | ı |
| 1 | 1 | LIGHTS | 2#12,1#12(G),3/4" | 1-20 | 880 | 305 | 1-20 | 2#12,1#12(G),3/4" | | LIGHTS | 2 | 1 |
| 1 | 3 | LIGHTS | 2#12,1#12(G),3/4" | 1-20 | 240 | 800 | 1-20 | 2#12,1#12(G),3/4" | ······································ | LIGHTS | 4 | |
| 1 | 5 | EMERGENCYLIGHTS | 2#12,1#12(G),3/4" | 1-20 | 100 | 277 | 1-20 | 2#12,1#12(G),3/4" | | EXTERIOR LIGHTS | 6 | |
| 7 | 7 | REFRIGERATOR | 2#12,1#12(G),3/4" | 1-20 | 350 | 1,260 | 1-20 | 2#12,1#12(G),3/4" | | RECEPTACLES | 8 | Ť |
| = | 9 | RECEPTACLES | 2#12,1#12(G),3/4" | 1-20 | 1,400 | 2,250 | 2-30 | 2#10.1#10(C) | | DRYER | 10 | |
| - | 11 | RECEPTACLES | 2#12,1#12(G),3/4" | 1-20 | 540 | 2,250 | 2-30 | 3#10,1#10(G) | | DRIER | 12 | |
| = | 13 | RECEPTACLES | 2#12,1#12(G),3/4" | 1-20 | 1,400 | 1,200 | 1-20 | 2#12,1#12(G),3/4" | | WASHING MACHINE | 14 | |
| - | 15 | WATER HEATER | 3#10,1#10(G),3/4" | 2-70 | 6,000 | 900 | 1-20 | 2#12,1#12(G),3/4" | | RECEPTACLES | 16 | |
| - | 17 | WATER HEATER | 3#10,1#10(G),3/4 | 2-70 | 6,000 | 1,400 | 1-20 | 2#12,1#12(G),3/4" | | RECEPTACLES | 18 | |
| - | 19 | RECEPTACLES | 2#12,1#12(G),3/4" | 1-20 | 1,400 | 2,250 | 2-30 | 3#10,1#10(G),3/4" | | ROLL-UP DOOR | 20 | |
| = | 21 | ICE MACHINE | 2#12,1#12(G),3/4" | 1-20 | 350 | 2,250 | 2-50 | 5#10,1#10(G),5/4 | | NOLL-OF DOOR | 22 | |
| = | 23 | WORK SHOP EQUIPMENT | 3#12,1#12(G),3/4" | 2-30 | 2,250 | 2,250 | 2-30 | 3#10,1#10(G),3/4" | | WORK SHOP EQUIPMENT | 24 | |
| = | 25 | WORK SHOP EQUIPMENT | J#12, 1#12(G), J/4 | 2-00 | 2,250 | 2,250 | 2-00 | 5#10,1#10(G),5/4 | | VOICE CONTINUENT | 26 | |
| } | 27 | MOD | 2#12,1#12(G),3/4" | 1-20 | 100 | 2,250 | 2-30 | 3#10,1#10(G),3/4" | | COMPRESSOR EQUIPMENT | 28 | |
| | 29 | TELEPHONE/RECEPTACLES | 2#12,1#12(G),3/4" | 1-20 | 1,200 | 2,250 | 2-50 | 3#10,1#10(O),3/4 | • | COM RESSURE QUI MENT | 30 | |
| | 31 | CEILING REEL | 2#12,1#12(G),3/4" | 1-20 | 1,200 | 52,838 | 2-400 | (2)-3#3/0,1#3(G),2" | | PANEL - L1A | 32 | |
| | 33 | CEILING REEL | 2#12,1#12(G),3/4" | 1-20 | 1,200 | 18,382 | 2 700 | (2)-0#0/0, 1#0(0),2 | | 1 /114tm for " to 1/1 | 34 | |
| | 35 | FIRE ALARM PANEL | 2#12,1#12(G),3/4" | 1-20 | 1,200 | | | | | | 36 | |
| | 37 | FIRE ALARM ANUNCIATOR | 2#12,1#12(G),3/4" | 1-20 | 1,200 | | | | | | 38 | |
| | 39 | | | | | | 2-30 | 3#10,1#10(G),3/4" | | TVSS | 40 | |
| | 41 | | | | | | 2-00 | 3#10,1#10(0),3/4 | | | 42 | |
| | | | CONNECT | ED VA: | 29,260 | 95,362 | a Scharach Ad Contact | | | DEMAND FACTOR: | 1.00 |) |
| | ************************************** | | TOTAL CONNECT | ED VA: | 124622 A | MPS: <u>519</u> | 3 | | | TOTAL DEMAND AMPS: | 517 | |
| | | | LOAD TYPE | E (LT) | CONNECTED | FACTOR | | DEMAND | i | Design Notes: | | |
| | | A | | HTING | 2602 | 1.25 | *************************************** | 3253 | | | | |
| | | В | AIR CONDITIO | | 100 | 1.00 | | 100 | | | | |
| | | C | REFRIGER/ | CHEN | 350 0 | 1.00 0.65 | | 350 0 | | | | |
| | | E E | MISC. EQUIP | | 109320 | 1.00 | | 109320 | | | | |
| | | F | RECPTS (1st 1 | | 10000 | 1.00 | | 10000 | | | | |
| | | MARIA AND SALES VALUE AND SALES AND | (Remaining Re | | 2250 | 0.50 | *************************************** | 1125 | | | | |
| | | | TOTAL DEMAN | ID VA: | 124622 | 1.00 | | 124148 | | | | ar |

| XISTI | NG PANEL LOCATION: STORAGE | BUILDING | | PNL VOLTAGE | : <u>120/24</u> | 10, 1P, 3 | W | BOLT- IN BREAKERS | | |
|---------------------------|----------------------------|---|----------|---------------|--|---|--------------------------|--|-----|-------------|
| | SUPPLIED FRON L1 | | | PNL AIC (RMS) | : <u>35,000</u> | <u> </u> | | FULL SOLID NEUTRAL BUS | | |
| | 1 A MOUNT SURFACE | | | PANEL TYPE: | <u>NF</u> | | SPACE: 4 | 2 GROUND BUS | | |
| in in a second | NEMA: 1 | | | MAIN LUG ONL | Y : | | BUS: 400 | DA | | |
| СКТ | EQUIDATE DEDUCE | WEDE OONE | POLE | CONNEC. | TED VA | POLE- | WIDE COND | EQUIDMENT OFFICE | СКТ | T |
| T NO | EQUIPMENT SERVED | WIRE COND | BKR | Α | В | BKR | WIRE COND | EQUIPMENT SERVED | NO | L |
| 3 1 | ALTIA | 0//0 4//0/0\ | 0.00 | 7,250 | 3,813 | 1 ~ 40 | 0,114,0,4,114,0,0,0,4,11 | ALINIA | 2 | E |
| 3 3 | AHU-1 | 2#6,1#8(G),1" | 2-60 | 7,250 | 3,813 | 2-40 | 3#12,1#12G,3/4" | AHU-2 | 4 | 1 |
| 3 5 | | 0//0/4//0/4/ | | 13,069 | 1,228 | 1 | 0,440,444,040),04411 | 0110 | 6 | 1 |
| 3 7 | CU-1 | 2#6,1#8(G),1" | 2-50 | 13,069 | 1,228 | 1 2-20 | 2#12,1#12(G),3/4" | CU-2 | 8 | I |
| 3 9 | EF-1A | 2#12,1#12(G),3/4" | 1-20 | 1,600 | 500 | 1-20 | 2#12,1#12(G),3/4" | EF-2 | 10 | 1 |
| 3 11 | EF-1B | 2#12,1#12(G),3/4" | 1-20 | 1,600 | 500 | afanananaanaana | 2#12,1#12(G),3/4" | EF-3 | 12 | |
| = 13 | | | <u> </u> | 2,250 | 2,250 | <u> </u> | | | 14 | |
| = 15 | WORK SHOP EQUIPMENT | 3#10,1#10(G),3/4" | 2-30 | 2,250 | 2,250 | 2-30 | 3#10,1#10(G),3/4" | WORK SHOP EQUIPMENT | 16 | |
| = 17 | | | | 2,250 | 1,400 | 1-20 | | SPARE | 18 | <u></u> |
| ≣ 19 | WORK SHOP EQUIPMENT | 3#10,1#10(G),3/4" | 2-30 | 2,250 | 1,400 | 1-20 | | SPARE | 20 | |
| 21 | | | | | | | | | 22 | |
| 23 | | | | | | | | | 24 | |
| 25 | | | | | | | | | 26 | } |
| 27 | | | | | ······································ | | | | 28 | |
| 29 | | | <u> </u> | | | | | | 30 | |
| 31 | | | | | ************************************** | - Andrews | | | 32 | |
| 33 | | | | | | | | | 34 | |
| 35 | | | | | | | | ************************************** | 36 | |
| 37 | | *************************************** | | | | | | | 38 | |
| 39 | | | | | | | | | 40 | |
| 41 | | | | | immir nin | 2-30 | 3#10,1#10(G),3/4" | TVSS | 42 | |
| | | CONNECT | ED VA | 52,838 | 18,382 | | | DEMAND FACTOR | | |
| | | | | | 10,502 | | | | | |
| MANCHA HIBINA PROBEMINANI | | TOTAL CONNECT | ED VA: | 71220 A | MPS: <u>297</u> | *************************************** | | TOTAL DEMAND AMPS: | 297 | 7 |
| | | LOAD TYP | | CONNECTED | FACTOR |) L · | DEMAND | Design Notes: | | |
| | A B | LIG AIR CONDITIO | HTING | 0 54920 | 1.25 1.00 | | 0 54920 | | | |
| | C | REFRIGER | | 0 | 1.00 | | 0 | | | |
| | D | KIT | CHEN | 0 | 0.65 | | 0 | | | |
| | Ē | MISC. EQUIF | | 16300 | 1.00 | | 16300 | | | |
| | F | RECPTS (1st 1 | , | 0 | 1.00 0.50 | | 0 | | | |
| | | (Remaining Ro | | 71220 | 1.00 | | 71220 | | | |

To the best of the Architect's or Engineer's knowledge, the plans and specifications comply with the applicable minimum codes and the applicable minimum codes and the applicable minimum codes and Chapter 633, Florida Statutes.

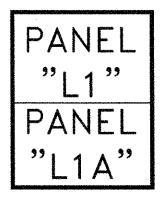



3225 AVIATION AVE., SUITE 400 MIAMI, FLORIDA 33133 V 305.666.5474 F 305.666.4994 WOLFBERGALVAREZ.COM AA 002416 EB 002354

SEMINOLE AH-TAH-THI-I STORAGE BUILDING

| 4 | |
|---------|--|
| | |
| 2 | WINDERLY !! |
| MTOLEDO | S PARTICIPAR OF |
| | * NO. 4595 |
| 8:42am | STATE OF STA |
| 00 | ORIONALENGIA |
| 2016 | STATE OF SET STATE OF SET STATE OF SET STATE OF SET SET STATE OF SET |
| 03, 2 | |

JULIO E. ALVAREZ, P.E.
ELECTRICAL ENGINEER
FIA. REG. NO. 14595

WA PROJECT NO.: 21524.00

ISSUE DATE 05/27/2016

NO. REVISION DATE

DRAWING TITLE
PANEL SCHEDULES

E8.01

| | COMPRESSED AIR LINE EXISTING COMPRESSED AIR LINE EXISTING COLD WATER LINE (CW) NEW COLD WATER LINE (CW) NEW TEMPERED WATER LINE (T) NEW CONDENSATE DRAIN LINE EXISTING CONDENSATE DRAIN LINE | 1 Q wha | AIR CHAMBER WATER HAMMER ARRESTOR | AD ABV. | area drain Above |
|--------------|--|---|--|---|--|
| | EXISTING COLD WATER LINE (CW) NEW COLD WATER LINE (CW) NEW TEMPERED WATER LINE (T) NEW CONDENSATE DRAIN LINE | | WATER HAMMER ARRESTOR | | |
| | NEW COLD WATER LINE (CW) NEW TEMPERED WATER LINE (T) NEW CONDENSATE DRAIN LINE | —————————————————————————————————————— | | ABV. | I ADAVE |
| | NEW TEMPERED WATER LINE (T) NEW CONDENSATE DRAIN LINE | | | 1 | |
| | IEW CONDENSATE DRAIN LINE | * | BALANCING VLV. W/ INDICATOR | AFC | ABOVE FINISH CEILING |
| | | | BALL VALVE | BLW | BELOW |
| G E | XISTING CONDENSATE DRAIN LINE | | CHECK VALVE | C.B. | CATCH BASIN |
| — G — G | | | GATE VALVE | CEIL., CLG. | CEILING |
| | XISTING GAS LINE | | GAS COCK VALVE | E.W.C. | ELECTRIC WATER COOLER |
| GW GF | AS LINE | <u>š</u> | | E.W.H. | ELECTRIC WATER HEATER |
| 1 | REASE WASTE | | SOLENOID VALVE | F.D.V. | FIRE DEPARTMENT VALVE |
| 1 | XISTING GREASE WASTE | * | VALVE IN BOX | FL. | FLOOR |
| | XISTING HOT WATER LINE (HW) | 5 vv | GATE VALVE IN VERTICAL | F.U. | FIXTURE UNIT |
| | IEW HOT WATER LINE (HW) | - } • нв | HOSE BIBB W/ BACK FLOW PREVENTER AND SHUT-OFF VALVE. | F.S. | FLOOR SINK |
| | XISTING HOT WATER RECIRCULATING LINE (HWR) | | UNION | G.W.H. | GAS WATER HEATER |
| | NDIRECT SAFE WASTE (IW) | * | | GD | GUTTER DRAIN |
| | RESSURE & TEMPERATURE RELIEF LINE | ── ₹ ₹ ─FD | FLOOR DRAIN W/ TRAP RESEAL | R.W.L. | · |
| Į. | AN DRAIN | ₩ RD | ROOF DRAIN | | RAIN WATER LEADER |
| | XISTING SANITARY LINE (SAN) IEW SANITARY WASTE LINE (SAN) | - Constant of the Constant of | FLOOR SINK FULL GRATE (FS) | TP | TRAP PRIMER |
| 1 | | | FLOOR SINK W/ HALF GRATE (FS) | (UG) | UNDERGROUND |
| | XISTING VENT LINE (V) | | FLOOR SINK W/ 3/4 GRATE (FS) | V.T.R. | vent thru roof |
| | ANITARY VENT LINE (V) XISTING STORM DRAIN LINE | | STEAM TRAP | VB | VACUUM BREAKER |
| 1 | IEW STORM DRAIN LINE | FCO | FLOOR CLEAN OUT | WH | WATER HEATER |
| • | COD VALSTIBITARUP PRUPING | | WALLTROILEAN OUT | VFD | VARIABLE FRECUENCY DRIVE |
| | IOT WATER RETURN | ⊕ 4 | CONNECT TO EXISTING | | |
| l l | TEAM PIPING | | END OF DEMOLITION | | |
| | TEAM SUPPLY. FIGURE INDICATES | 2 | | | |
| 01 | Perating Pressure. Hoiler Feed Water | | TAMPER SWITCH | | |
| L.M. | reflectors i industr 1967-júgit | | FLOW SWITCH | | |
| AC | rrow indicates direction of | $\left\langle \frac{w}{o} \right\rangle$ | RISER ID. | | |
| PI | IPE PITCH DOWNWARD | | LINE TO BE DEMOLISHED / REMOVED | NOTE: THIS IS A GENERAL LE PROJECT, REFER TO TH | GEND FOR SYMBOLS APPLICABLE TO THIS HE DRAWINGS. |

| MARK | DESCRIPTION | WASTE | CW | HW | FLOW RATES | REMARKS |
|--------------|--------------------------|--------|------|--------|---------------|--|
| WC-1 | WATER CLOSET | 4" | 1" | | 1.28 GPF | BATTERY OPERATED FLUSH VALVE/FLOOR MTD./ADA COMPLIANT/AMERIC STD. VITREOUS CHINA MADERA 3451.528, FAUCET FLOWISE #6065.121. |
| LAV-1 | LAVATORY | 1 1/4" | 1/2* | 1/2" | 0.5 GPM | WALL MOUNTED / ADA COMPLIANT COUNTERTOP LAVATORY |
| S.SK-1 | SERVICE SINK | 3" | 1/2" | 1/2" | 1.5 GPM | SERVICE SINK WITH TRAP STANDARD (FLOOR MOUNTED) |
| REF | REFRIGERATOR | | 1/2" | MESTRA | atance. | PROVIDE REFRIGERATOR / ICE MAKER RECEPTACLE OUTLET BOX BEHINI REFRIGERATOR. |
| SK-1 SK-2 | SINK | 1 1/2" | 1/2" | 1/2" | 1.0 GPM | SINGLE COMPARTMENT SINK / ADA COMPLIANT |
| I.M. | ICE MAKER | comm | 1/2" | _ | WHERE | PROVIDE ICE MAKER RECEPTACLE OUTLET BOX BEHIND ICE MAKER. |
| WM. | WASHING MACHINE | 2" | 1/2" | 1/2" | aum | PROVIDE WASHING MACHINE RECEPTACLE OUTLET BOX. |
| НВ | HOSE BIBB / WALL HYDRANT | MAN. | 1/2" | _ | | WALL HYDRANT W/ COVER |
| SH-1 | SHOWER | 2" | 1/2" | 1/2" | | ADA COMPLIANT FULLY EQUIPPED WITH GRAB BARS, SEAT, PRESSURE BALANCING MIXING VALVE, HAND—HELD SHOWER HEAD WITH SIDE BAR. SHOWER MODEL # 1064372 RSADA, |

FIXTURE FITTINGS AND APPLIANCES.

| | |] | INSTANT | WATER HE | EATER SCHEDULE | |
|-------|--------------|-------|--------------------|-------------------------|--------------------------|----------------|
| MARK | MANUFACTURER | MODEL | GALLON CAPACITY | RECOVERY GPH EACH | ELECTRICAL | REMARKS |
| EWH-1 | TITAN HEATER | N-160 | | | 12.0 KW , 208V 1¢, 60AMP | JANITOR CLOSET |
| | | | | | | |

| HYDRA-RESTER TYPE NO. | 652-A | 653-B | 654C | 655-D | 656-E | 657F |
|-----------------------|-------|-------|-------|--------|---------|---------|
| P.D.I. SYMBOLS * | A | В | С | D | E | F |
| FIXTURE—UNITS RATING | 1-11 | 12-32 | 33-60 | 61-113 | 114-154 | 155-330 |

* HYDRA-RESTER TYPE IS BASED ON "SIOUX CHIEF" PRODUCT.

P6.01 SCALE: N.T.S.

3 PLUMBING SCHEDULES

| SLO | DPE OF HORIZONTAL DRAINAGE PIPE |
|-----------------------------|---------------------------------|
| SIZE (inches) | MINIMUM SLOPE (inch per foot) |
| 2 or less | 1/4 |
| 3 to 6 | 1/8 |
| 8 or larger | 1/16 |
| SLOPE PER TABLE 704.1 FBC/F | 2010 (UNLESS OTHERWISE NOTED) |

2 PLUMBING LEGEND P6.01/SCALE: N.T.S.


PERFORATED VENT CAP

P6.01/SCALE: N.T.S.

SLOPE 1/8*/FT.

5 CONDENSATE TRAP DETAIL

— C.O. PLUG

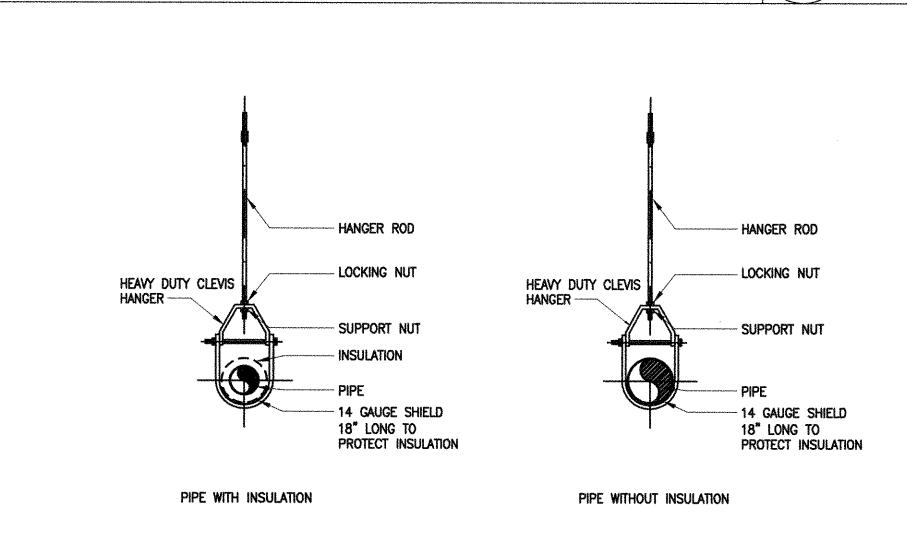

6 PIPE HANGER- CLEVIS TYPE DETAIL

P6.01/SCALE: N.T.S.

INLINE FLOW CONTROL 1/2" ----MOUNTING FLANGES (4)-INSTANT-FLOW HEATER-TECHNICAL SPECIFICATIONS (SPECS)

COMPLIANCE: UL #499 STANDARDS: ANZI-Z, 10,03
TESTED: APPLIED RESEARCH #29.580
MATERIALS: BRASS CASING PIPE FITTING: 1/2"
STANDARD PRESSURE REQUIRED: 5-150 PSI
ELEMENTS: DUAL INCOLOY NICRHOME
ENERGY EFFICIENCY: UP TO 99.5 % ACTIVATION: 0.4 GPM-ON/0.3 GPM-OFF INDICATORS: RED=ON/AMBER=STANDBY

P6.01/SCALE: N.T.S.

3/4 [19] MALE HOSE CONNECTION STANDARD. ADJUSTABLE STAINLESS STEEL BOX FURNISHED

WITH HINGED COVER, CYLINDER LOCK AND

"WATER" STAMPED ON COVER.

NOTES: GPM — GALLONS PER MINUTE. DEGREES (*) FAHRENHEIT. VALUES ARE APPROXIMATE.

TYPICAL CLEANOUT DETAIL P6.01/SCALE: N.T.S.

4"x16" CONC. PAD FLUSH w/FIN. GRADE

EXTERIOR TYPE


SCH. 40 GALV. PIPE SLEEVE -1/2" TO 5/8" SPACE PACK WITH FIBER WOOL ALL AROUND PIPE NON-HARDENING RESILIENT SEALANT BOTH SIDES BUILDING WALL NOTE: VERTICAL PIPE PENETRATION SIMILAR

FLOOR

FOR FIRE RATED WALL PENETRATION DETAIL REFER TO ARCHITECTURAL DRAWINGS.

SURFACE MARKER GOOSENECK OVERFLOW FINISHED GRADE-- C.D. CPVC PIPE - 2"X4" REDUCER TYPICAL 24" NDS 24" DIAMETER DRYWELL -3/4" LOOSE GRAVEL COMPACT FILL UNDER DRYWELL

ACCESS COVER PLATE SHALL BE FLUSH WITH FIN. FL. OR FIN. GRADE EQUAL TO JOSAM NO 58632 - CLEANOUT PLUG SEWER PIPE UP TO 4" TWO-WAY CLEANOUT TEE--SEWER PIPE

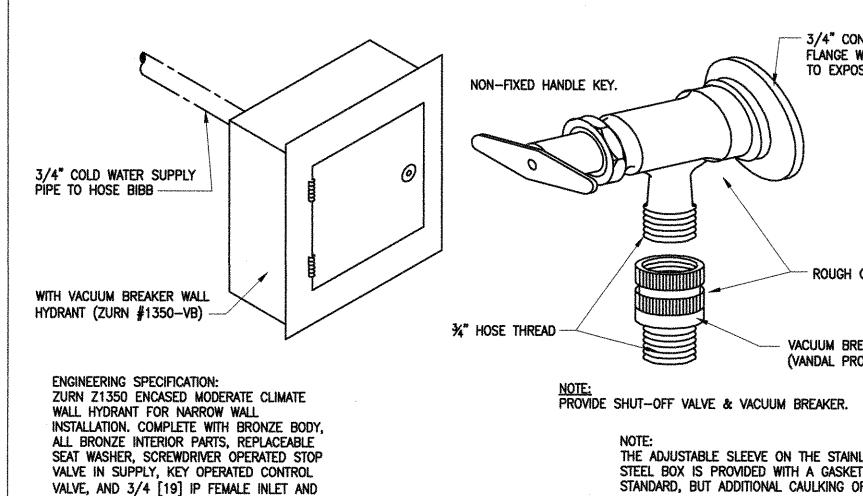

INSTANTWATER HEATER DETAIL

NOTE: THE ADJUSTABLE SLEEVE ON THE STAINLESS STEEL BOX IS PROVIDED WITH A GASKET AS STANDARD, BUT ADDITIONAL CAULKING OF ALL INSIDE JOINTS IS REQUIRED (BY OTHERS) AFTER THE HYDRANT BOX HAS BEEN PROPERLY SET.
CAULKING SHOULD BE PERFORMED ON ALL
OPEN SEAMS, INCLUDING THE SEAMS WHERE
THE GASKET IS PRESENT

- 3/4" CONNECTION LESS FLANGE WHERE ATTACHED TO EXPOSED PIPING.

ROUGH CHROME PLATED

VACUUM BREAKER

8 PIPING WALL PENETRATION DETAIL 9 TYPICAL DRYWELL DETAIL P6.01/ SCALE: N.T.S. P6.01/SCALE: N.T.S.

10 TWO WAY CLEANOUT DETAIL P6.01 SCALE: N.T.S.

WALL HYDRANT BOX DETAIL P6.02/SCALE: N.T.S.

SEMINOLI

WOLFBERG ALVAREZ

ARCHITECTURE ENGINEERING

3225 AVIATION AVE., SUITE 400

AA 002416

WOLFBERGALVAREZ.COM

MIAMI, FLORIDA 33133

V 305.666.5474

F 305.666.4994

EB 002354

CESAR HERRAN, P.E.


FL. MECHANICAL ENGINEER REG. No. 71524 WA PROJECT NO.: 21524.00 **ISSUE DATE** 05/27/2016 **REVISION DATE**


NO.


DRAWING TITLE NOTES, SCHEDULES & DETAILS

P6.01


SHEET NUMBER

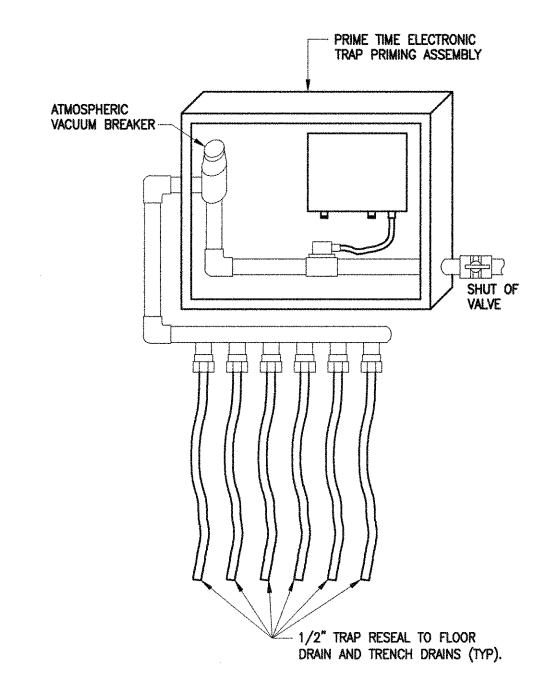

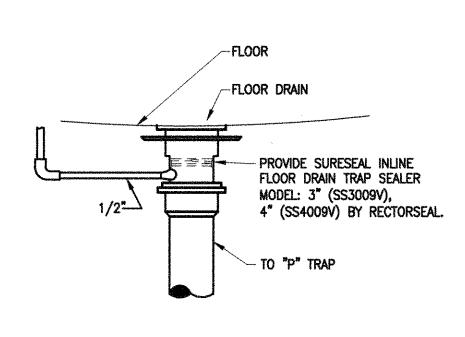


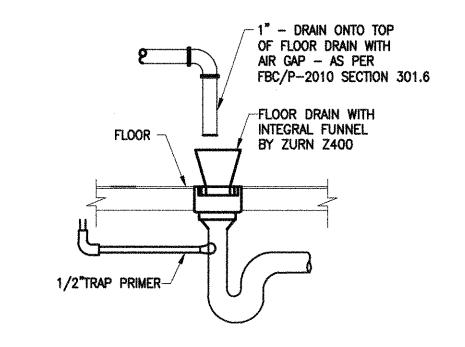

1 AUTOMATIC TRAP PRIMER DETAIL P6.02 SCALE: N.T.S.

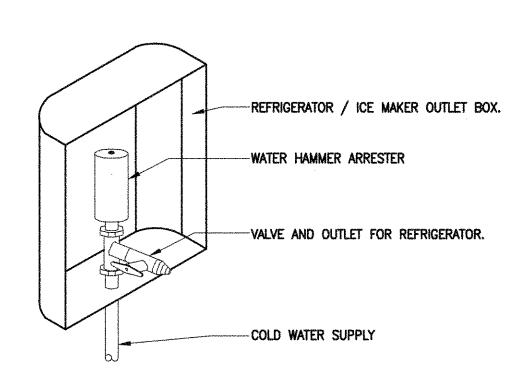

2 TRAP RESEAL DETAIL
P6.02 SCALE: N.T.S.

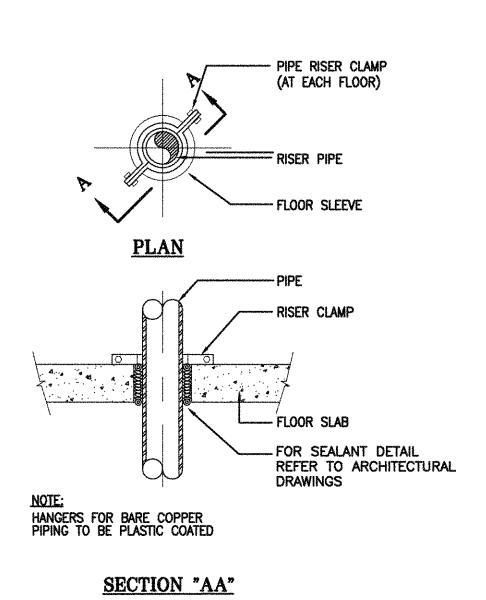

REF / ICE MAKER OUTLET BOX DETAIL
P6.02 SCALE: N.T.S.

4 PIPE RISER CLAMP DETAIL
P6.02 SCALE: N.T.S.

SEMINOLE AH-TAH-THI-I STORAGE BUILDING 34450 W BOUNDARY ROAD

WOLFBERG ALVAREZ

3225 AVIATION AVE., SUITE 400

MIAMI, FLORIDA 33133

WOLFBERGALVAREZ.COM

V 305.666.5474 F 305.666.4994

SEAL SEAL STATE OF ST

CESAR HERRAN, P.E.
FL. MECHANICAL ENGINEER
REG. No. 71524
WA PROJECT NO.: 21524.00

WA PROJECT NO.: 21524.

ISSUE DATE

05/27/2016

05/27/2016 D. REVISION DATE

DRAWING TITLE
NOTES, SCHEDULES
& DETAILS

P6.02

| FAN SCHEDUL | E | | | | TOWN TO THE |
|----------------------------------|-----------------------|-----------------------|-----------------------|----------------------------|---|
| UNIT DESIGNATION | EF-1A | EF-1B | EF-2 | EF-3 | |
| AREA SERVED | WORKSHOP #106 | WORKSHOP #106 | STORAGE #108 | ROOMS #109, 104 AND 107 | |
| SERVICE | EXHAUST | EXHAUST | EXHAUST | EXHAUST | ************************************** |
| FAN TYPE | PROPELLER WALL FAN | PROPELLER WALL FAN | PROPELLER WALL FAN | IN-LINE BLOWER GEMINI | |
| DRIVE TYPE | BELT | BELT | DIRECT | DIRECT | |
| TOTAL AIR, CFM | 4250 | 4250 | 1150 | 400 | |
| EXTERNAL STATIC PRESS., IN. W.G. | 0.33 | 0.33 | 0.33 | 0.5 | Annual Mark Control of Market |
| FAN SPEED, RPM | 1059 | 1059 | 860 | 1500 | |
| dBA/SOUND SONES | 68/18.1 | 68/18.1 | 64/13.2 | 45/3.5 | |
| FAN MOTOR HP (NON-OVERLOAD) | 3/4 | 3/4 | 1/6 | 1.85 AMPS | |
| ELECTRICAL SERVICE REQUIRED | 120/1/60 | 120/1/60 | 120/1/60 | 120/1/60 | |
| OPERATING WEIGHT, LBS. | 200 | 200 | 225 | 44 | |
| NOTES AND ACCESSORIES | 1345 | 1345 | 1345 | 12456 | |
| DESIGN MANUFACTURER | COOK | COOK | COOK | соок | |
| DESIGN MANUFACTURER'S NUMBER | 24EW622B | 24EW622B | 24EW614D08 | GN-642 | |

NOTES AND ACCESSORIES:

(1) SERVICE SWITCH/DISCONNECT SWITCH

(2) WIRED THROUGH LIGHT SWITCH.

(6) INTERLOCK WITH AIR CONDITIONING UNIT

(5) GRAVITY BACKDRAFT DAMPER

(3) OSHA APPROVED WIREGUARD-MOTOR SIDE AND PROPELLER SIDE

(4) PROVIDE MFGR. PRE-WIRED SOLID STATE SPEED CONTROLLER.

| | TOTIC CVCTEM A /C LINIT | COLLEGE | |
|------------|---|-------------------------------------|---|
| 1 | SPLIT SYSTEM A/C UNIT | SCHEDO | LE |
| UNI | T DESIGNATION | <u>AHU-1</u> | AHU-2 |
| ARE | A SERVED | EXHIBIT STO. 102 RETAIL STO. 101 | SECURED STO. 103 BREAK ROOM 105 RESTRM/SHOWER 104 |
| REF | RIGERANT TYPE | PURON R-410A | PURON R-410A |
| | LOCATION | ABOVE CEILING | ABOVE CEILING |
| | OPERATING WEIGHT, POUNDS | 207 | 150 |
| | DESIGN MANUFACTURER / MODEL NO. | 24ACB760A003 | 24ACB724A003 |
| | TOTAL AIR, CFM | 2000 | 800 |
| LINO I | OUTSIDE AIR, CFM | 230 | 50 |
| | EXTERNAL STATIC PRESSURE IN W.G. | 0.30 | 0.30 |
| HO CO | FAN MOTOR HP (NON-OVERLOAD) | 3/4 | 1/2 |
| 뇬 | ELECTRICAL SERVICE-VOLTS /PH/HZ | 208/1ø/60Hz | 208/1ø/60Hz |
| BLOWER- | TOTAL CAPACITY, MBh | 56.50 | 22.09 |
| 四 | SENSIBLE CAPACITY, MBh | 43.45 | 16.49 |
| | ENTERING AIR TEMPERATURE, *F DB/ WB | 75/63 | 75/63 |
| | LEAVING AIR TEMPERATURE, 'F DB/ WB | 54.88/53.32 | 55.91/53.56 |
| 8 | TYPE | THROWAWAY | THROWAWAY |
| LTER | EFFICIENCY | MERV 13 | MERV 13 |
| <u> </u> | THICKNESS | 2" | 2" |
| | UNIT DESIGNATION | CU-1 | CU-2 |
| N | LOCATION | GRADE | GRADE |
| | NUMBER OF COMPRESSORS | 1 SCROLL | 1 SCROLL |
| Ž | CONDENSER FAN-TYPE | PROPELLER | PROPELLER |
| E | SEER / EER | 17.0 /13.0 | 16.5 / 13.0 |
| CONDENSING | MINIMUM CIRCUIT AMPACITY | 30.06 | 13.58 |
| ၓ | ELECTRICAL SERVICE REQUIRED | 208/1ø/60Hz | 208/1ø/60Hz |
| | DESIGN MANUFACTURER / MODEL NO. | FV4CNB006L00 | FV4CNF003L00 |
| | OPERATING WEIGHT, POUNDS | 375 | 222 |
| | UNIT DESIGNATION | FACTORY INSTALLED | FACTORY INSTALLED |
| HEATER | HEATER CAPACITY | 10 KW | 5 KW |
| 臣 | NUMBER OF STEPS | 200/14/001- | 2 |
| | ELECTRICAL SERVICE REQUIRED DESIGN MANUFACTURER | 208/1ø/60Hz | 208/1ø/60Hz |
| J | DEGIGIA INVITATIONALIA | CARRIER (5) | CARRIER (5) |
| TOM | ES & ACCESSORIES | 1)2)3)4)6)7) | (1)(2)(3)(4)(6)(7) |
| DES | IGN MANUFACTURER | CARRIER | CARRIER |

NOTES AND ACCESSORIES:

- (1) SIZE CIRCUITS REFRIGERANT PIPING AS PER MANUFACTURER'S RECOMMENDATIONS.
- (2) INSULATE BLOWER CASING PER FLORIDA ENERGY CODE.
- (3) PROVIDE SIGHT GLASS / MOISTURE INDICATOR / LIQUID LINES DRIERS / LOW/HIGH PRESSURE SWITCH.
- (4) PROVIDE LIQUID LINE SOLENOID VALVES REQUIRED IF PIPING EXCEED 50 FT. OF REFRIGERANT LINES.
- (5) ELECTRIC HEATER SHALL BE PROVIDED BY AIR HANDLING UNIT MANUFACTURER.
- (6) AHU COOLING COIL REFRIGERANT CIRCUITS SHALL BE INTERLACE AND INTERTWINED.
- (7) PROVIDE MANUFACTURER'S 7-DAY PROGRAMMABLE THERMOSTAT FOR EACH NEW INSTALLED SYSTEM.

OVERFLOW AUXILIARY PROTECTION:

AS PER FBC (MECHANICAL) 307.2.3-4. A WATER LEVEL DETECTION DEVICE CONFORMING TO UL508 SHALL BE PROVIDED THAT WILL SHUT-OFF THE EQUIPMENT SERVED IN THE EVENT THAT THE PRIMARY DRAIN IS BLOCKED. THE DEVICE SHALL BE INSTALLED IN THE EQUIPMENT DRAIN PAN LOCATED AT A POINT HIGHER THAN PRIMARY DRAIN LINE CONNECTION AND BELOW THE OVERFLOW RIM OF SUCH PAN

ALL CONDENSING UNITS UNITS SHALL HAVE THE CASINGS AND THE CONDENSER COIL COATED WITH SURFIL R10 APPLIED BY ADVANCOAT MIAMI, FLORIDA, 305-790-9925. OR EQUIVALENT

| HVAC SYSTEM | REQUIRE | MENTS |
|--|----------|--|
| HVAC DESIGN REQUIRES: | YES | NO |
| DUCT SMOKE DETECTOR | V | |
| FIRE DAMPER (S) | <u> </u> | |
| SMOKE DAMPER (S) | <u> </u> | |
| FIRE RATED ENCLOSURE | <u> </u> | 27/1000000000000000000000000000000000000 |
| FIRE RATED ROOF/FLOOR CEILING ASSEMBLY | V | THE STATE OF THE S |
| FIRE STOPPING | <u> </u> | |
| SMOKE CONTROL | V | |
| | | |

| HVAC SYSTEM | REQUIRE | MENTS |
|--|----------|--|
| HVAC DESIGN REQUIRES: | YES | NO |
| DUCT SMOKE DETECTOR | V | |
| FIRE DAMPER (S) | V | enter la mente d'immerca est mont de la mente de la declaración de la companya de la companya de la companya d |
| SMOKE DAMPER (S) | V | |
| FIRE RATED ENCLOSURE | / | |
| FIRE RATED ROOF/FLOOR CEILING ASSEMBLY | ~ | |
| FIRE STOPPING | V | |
| SMOKE CONTROL | V | |

AIR DISTRIBUTION DEVICE SCHEDULE DESCRIPTION CFM NECK | FACE DESCRIPTION | SIZE SIZE REMARKS SERVICE TYPE CEILING SUPPLY DIFFUSER A1 | 0 - 135 | SUPPLY 6 | 24×24 | SQUARE PANEL A2 | 140 - 240 | SUPPLY 24x24 SQUARE PANEL CEILING SUPPLY DIFFUSER A3 245 - 380 SUPPLY 10 | 24x24 | SQUARE PANEL CEILING SUPPLY DIFFUSER A4 0 - 135 | SUPPLY 12x12 6 SQUARE PANEL CEILING SUPPLY DIFFUSER B1 0 - 1000 | RETURN | 22x22 | 24x24 EGG CRATE CEILING RETURN REGISTER 25 B2 0 - 1000 | RETURN | 22x22 | 24x24 | EGG CRATE 25 FILTER CEILING RETURN REGISTER DOUBLE DEFLECTION SIDEWALL SUPPLY REGISTER C1 | 240 - 500 | SUPPLY | 18x8 | -D1 | 0 - 100 | EXH. / RETURN | 8x6 FIXED 45° HORIZ. BARS SIDEWALL RETURN REGISTER D2 | 240 - 500 | EXH./RETURN | 18x8 FIXED 45° HORIZ. BARS SIDEWALL RETURN REGISTER

BASIS OF DESIGN:

E1 | 0 - 1000 | EXHAUST

A - MANUFACTURER: METALAIRE SERIES 5750 B1- MANUFACTURER: METALAIRE SERIES CC5 B2- MANUFACTURER: METALAIRE SERIES CC5F

D - MANUFACTURER: METALAIRE MODEL H402R

E - MANUFACTURER: METALAIRE SERIES CC5

C — MANUFACTURER: METALAIRE MODEL H4004

12x12 | 12x12

EGG CRATE

- WHERE REQUIRED.
- 2. PROVIDE OPPOSED BLADE DAMPER FOR ALL AIR DEVICES.
- 3. EGGCRATE DEVICES SHALL BE THE SIZE OF FULL FACE SIZE
- 4. YOUNG REGULATORS SHALL BE PROVIDED AT ALL CEILING DEVICES LOCATED IN NON ACOUSTICAL TILE CEILINGS AND/OR IN ALL OTHER LOCATIONS WHERE ACCESS THROUGH ACOUSTICAL CEILINGS IS NOT AVAILABLE.

HVAC SYMBOLS AND ABBREVIATIONS

ABBREVIATIONS

ABOVE FINISHED FLOOR ACCESS PANEL AIR CONDITIONING UNIT AIR COOLED CONDENSING UNIT AIR HANDLING UNIT ARCHITECTURAL BACKDRAFT DAMPER BRITISH THERMAL UNIT CEILING CEILING DIFFUSER CONDENSING UNIT CUBIC FEET PER MINUTE

DN DOWN DRAWING DRY BULB DB **EACH** EXH **EXHAUST** EXHAUST FAN

FIRE DAMPER MANUAL VOLUME DAMPER MAXIMUM

MECHANICAL MOTOR OPERATED DAMPER OPPOSED BLADE DAMPER OUTSIDE AIR

POUNDS PER SQUARE INCH RETURN AIR RETURN GRILLE RETURN REGISTER

REVOLUTIONS PER MINUTE SMOKE DAMPER SUPPLY AIR SUPPLY FAN SUPPLY GRILLE SUPPLY REGISTER

TYPICAL

NOTES:

TYP


- 1- THIS IS A MASTER SHEET: FOR SYMBOLS APPLICABLE TO THIS PROJECT REFER TO THE DRAWINGS.
- 2- REFER TO ARCHITECTURAL REFLECTED CEILING PLANS FOR ACTUAL LOCATION OF ALL AIR DISTRIBUTION DEVICES AND ACCESS PANELS.
- 3- ALL DUCT DIMENSIONS ARE CLEAR INSIDE DIMENSIONS.
- 4- COORDINATE ALL ROOF PENETRATIONS W/STRUCTURAL/ARCHITECTURAL

1. PROVIDE SQUARE OR RECTANGULAR TO ROUND TRANSITION

CEILING RETURN REGISTER

| | OUTSIDE AIR C | ALCULATIO | ONS (FBC | -M TABL | E 403.3) (A | ASHRAE 6 | 2.1-2010) | |
|-------|-----------------------|--------------------|----------|---------|-------------|-------------------|---------------|---------|
| UNIT | ZONE TYPES | ZONE AREAS S.F. | CFM/SF | CFM/P | P/100 SF | CALCULATED O/A | DESIGN O/A | EXHAUST |
| AHU-1 | EXHIBIT STORAGE - 102 | 1900 | 0.12 | 5 | 0 | 228 | 230 | |
| | | | | | | | | |
| AHU-2 | BREAK ROOM - 105 | 195 | 0.06 | 5 | 4 | 30 | ••• | - |
| | SECURE STORAGE - 103 | 118 | 0.12 | 5 | 0 | 15 | | - |
| | TOTAL O/A | | **** | | | 45 | 50 | |

(1) CALCULATIONS ARE BASED ON ESTIMATED MAX. OCUPPANCY RATES PER ARCHITECTURAL PLANS AND VENTILATION RATES PER THE FLORIDA BUILDING CODE/ MECHANICAL BASED IN ASHRAE 62.1.

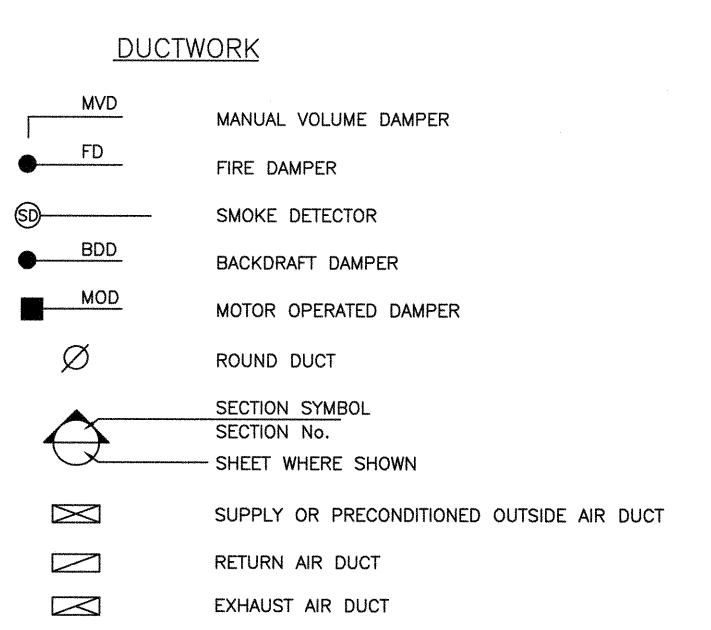

R=1.5Dia. RADIUS ELBOW

- CEILING DEVICE TYPE A CFM AIR QUANTITY

CEILING DIFFUSER, 4-WAY UNLESS SHOWN OTHERWISE

CEILING OR SIDEWALL LINEAR DIFFUSER **THERMOSTAT**

ACCESS PANEL


VANED ELBOW

NEW DUCTWORK RISE IN DUCT IN THE DIRECTION OF AIRFLOW DROP IN DUCT IN THE DIRECTION OF AIRFLOW FLEXIBLE CONNECTION 90 BRANCH TAKE-OFF

哥 W/MVD **** FLEXIBLE DUCT WOLFBERG ALVAREZ ARCHITECTURE ENGINEERING

3225 AVIATION AVE., SUITE 400 MIAMI, FLORIDA 33133 V 305.666.5474 **F** 305.666.4994 WOLFBERGALVAREZ.COM AA 002416 EB 002354



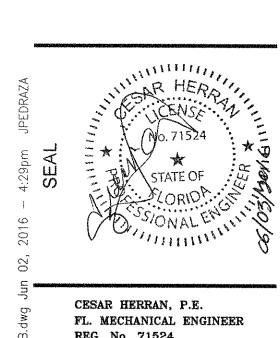


REG. No. 71524 **WA PROJECT NO.:** 21524.00 ISSUE DATE 05/27/2016

NO. REVISION DATE

DRAWING TITLE LEGEND AND SCHEDULES

SHEET NUMBER

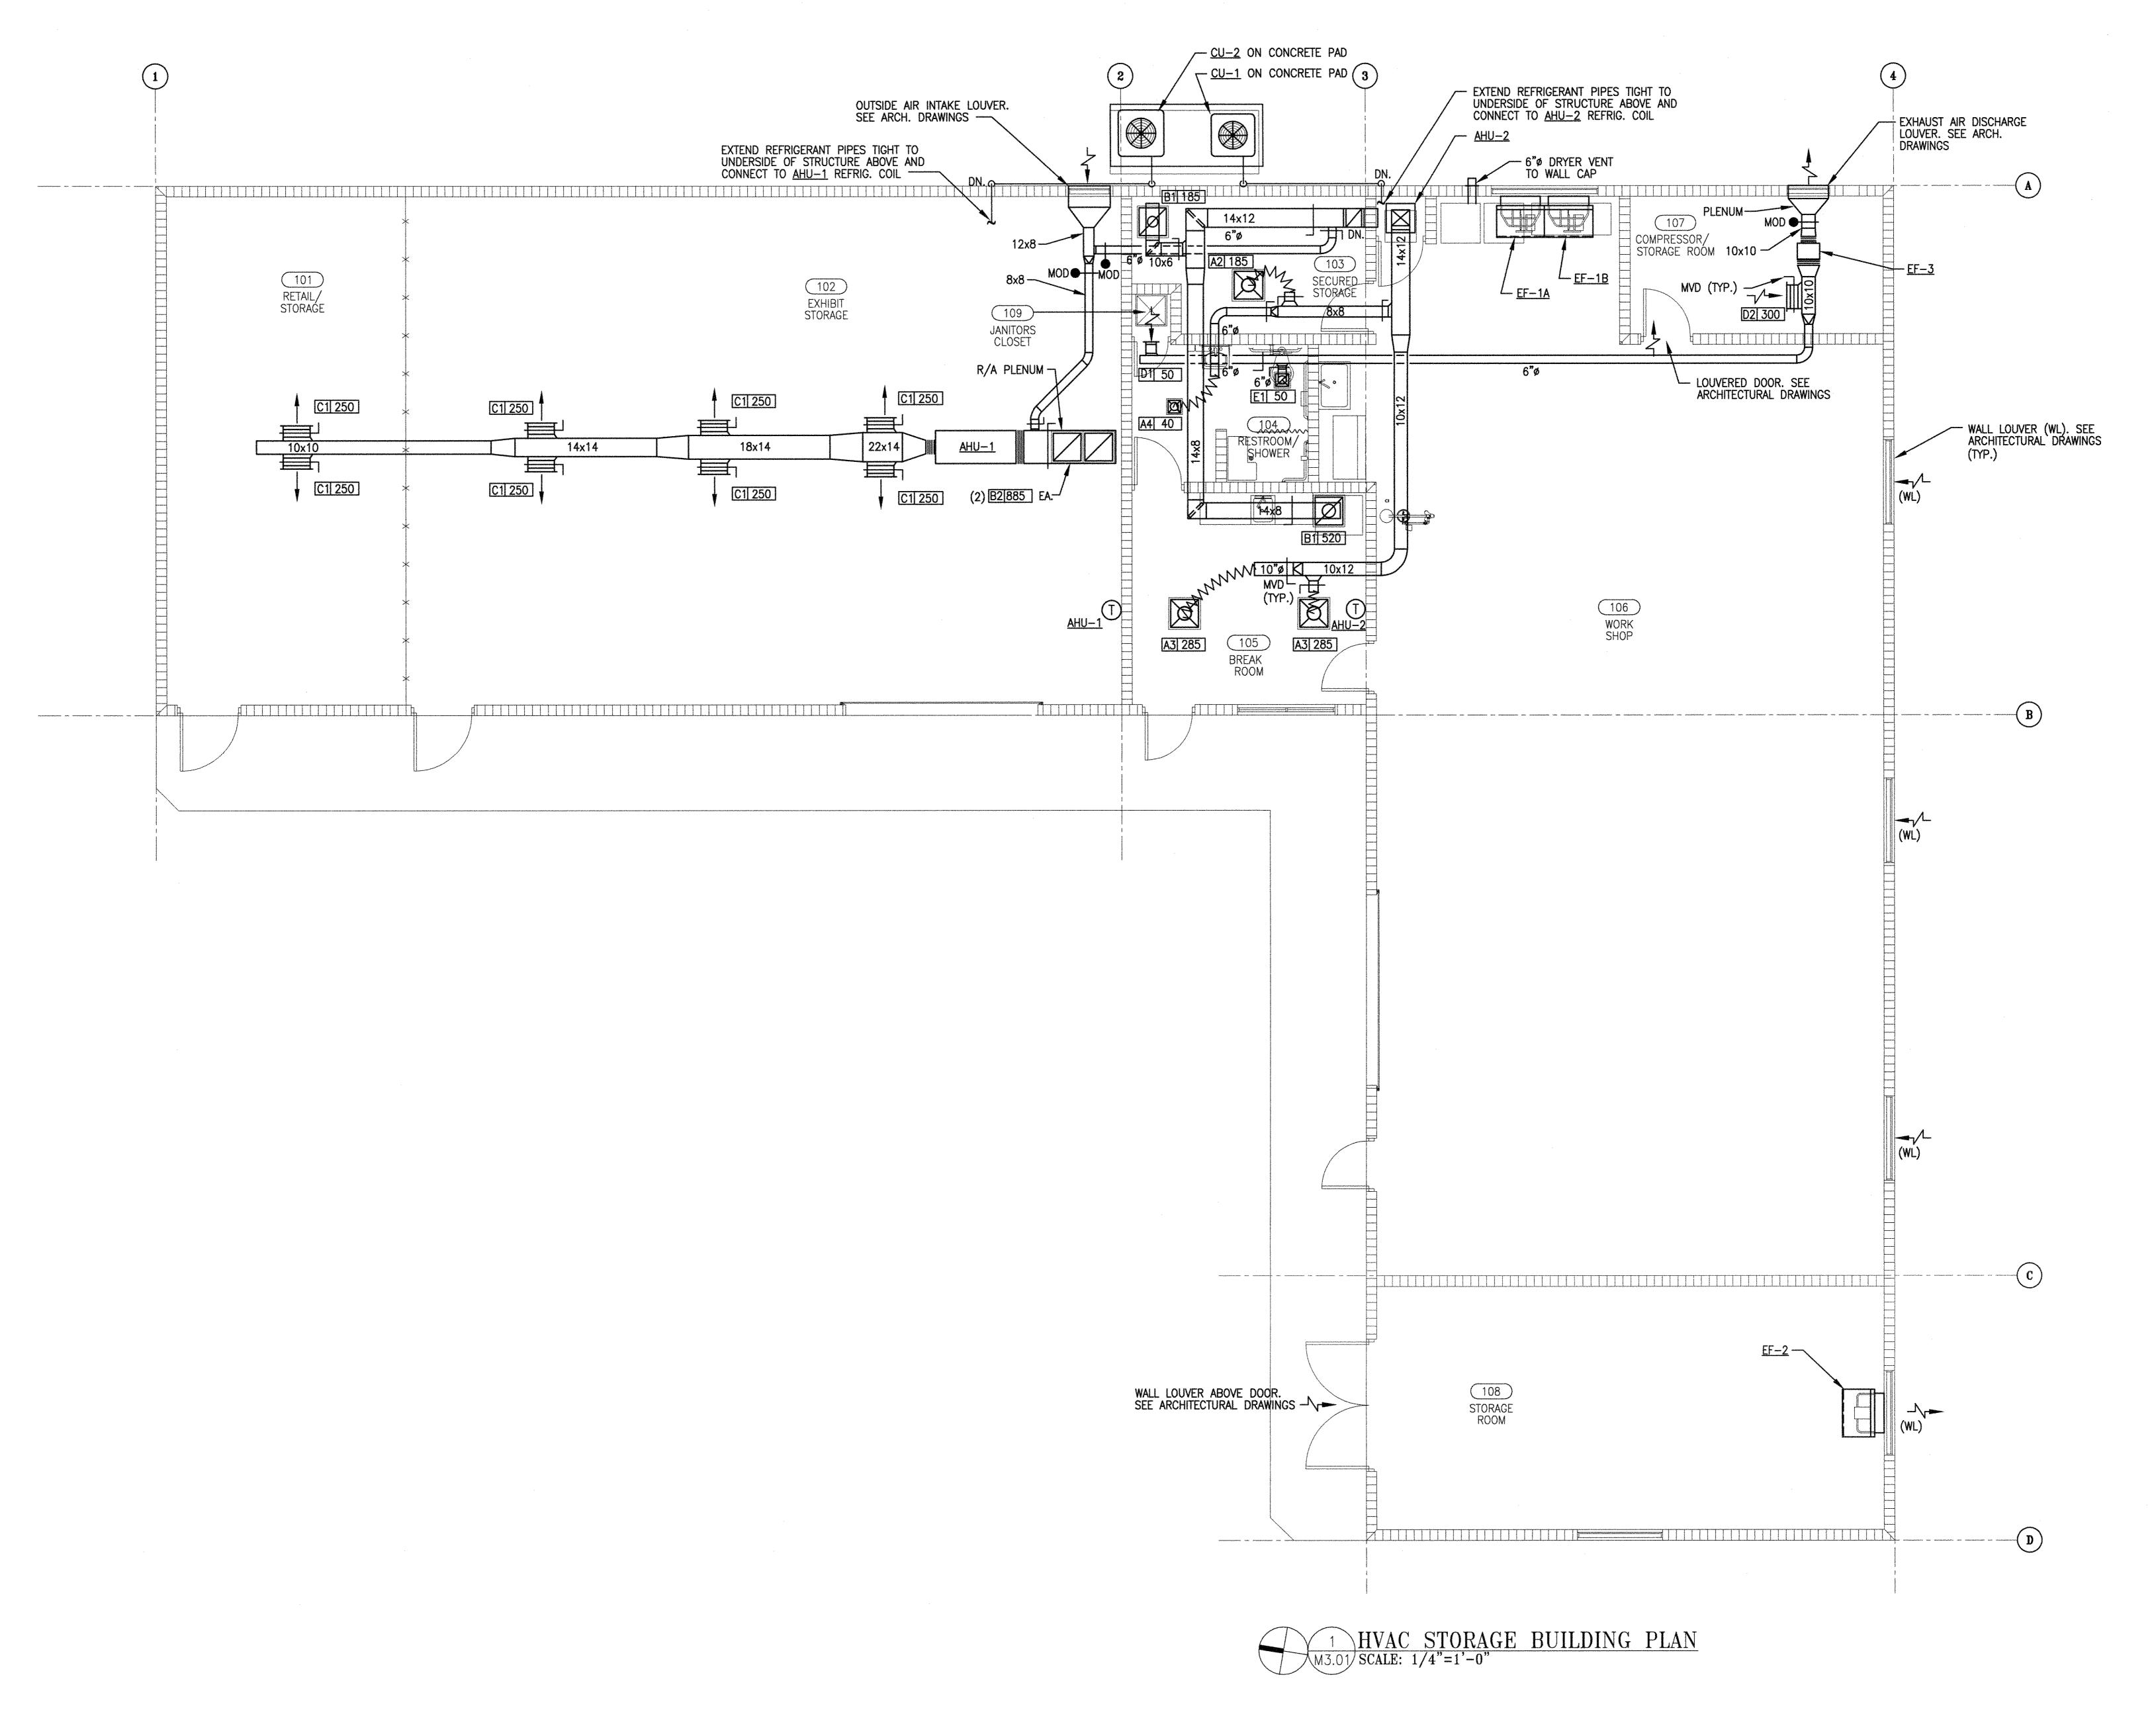

MINOLE AH-TAH-THI-KI STORAGE BUILDING

WOLFBERG ALVAREZ

ARCHITECTURE ENGINEERING

3225 AVIATION AVE., SUITE 400

MIAMI, FLORIDA 33133

WOLFBERGALVAREZ.COM

AA 002416

V 305.666.5474

F 305.666.4994

SEAL
SEAL
SEAL
SEAL
SPANOR SPEDRAZA
SEAL
SOLUTION
SOLUTIO

CESAR HERRAN, P.E.
FL. MECHANICAL ENGINEER
REG. No. 71524

WA PROJECT NO.: 21524.00

ISSUE DATE

05/27/2016

NO. REVISION DATE

NO. REVISION DATE

NO. REVISION DATE

DRAWING TITLE
HVAC STORAGE
BUILDING PLAN

SHEET NUMBER
M3.01


3225 AVIATION AVE., SUITE 400 MIAMI, FLORIDA 33133 V 305.666.5474 **F** 305.666.4994 WOLFBERGALVAREZ.COM AA 002416 EB 002354


— WALLS (TYP.) SUPPLY AIR DUCT - FLEX. DUCT DX PIPING ACCESS PANELS FACING DOORWAY RUBBER PADS (4) - FINISHED FLOOR 1 1/2"x1 1/2"x1/4" ANGLE WELDED

3 TYPICAL AC UNIT MOUNTING DETAIL M8.01 SCALE: N.T.S.


AS PER FBC (MECHANICAL 2014) 307.2.3-4. A WATER LEVEL DETECTION DEVICE


SUPPORT SYSTEM MUST NOT DAMAMAGE DUCT OR CAUSE OUT OF ROUND SHAPE CLOSER MAXIMUM INTERVALS MAY BE SPECIFIED AS A CONDITION OF U.L. LISTING, PARTICULARLY IN FIRE RATED FLOOR - CEILING ASSEMBLIES.

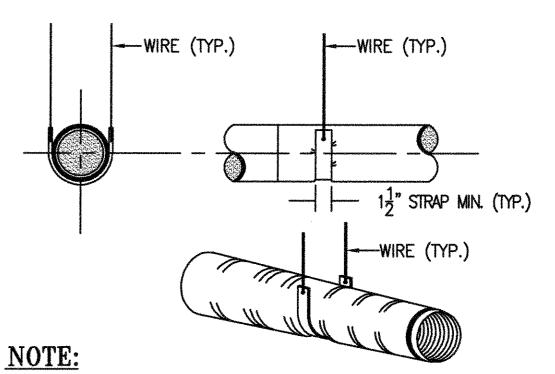

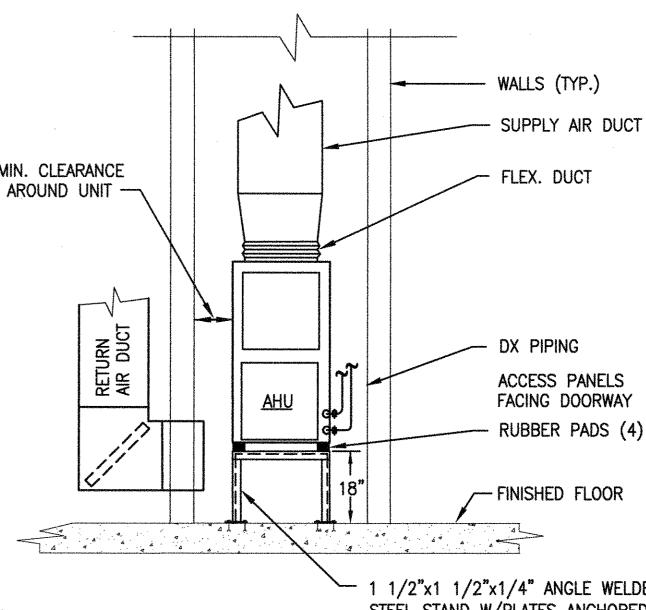


CONFORMING TO UL508 SHALL BE PROVIDED THAT WILL SHUT-OFF THE EQUIPMENT SERVED IN THE EVENT THAT THE PRIMARY DRAIN IS BLOCKED. THE DEVICE SHALL BE INSTALLED IN THE EQUIPMENT DRAIN PAN LOCATED AT A POINT HIGHER THAN PRIMARY DRAIN LINE CONNECTION AND BELOW THE OVERFLOW RIM OF SUCH PAN

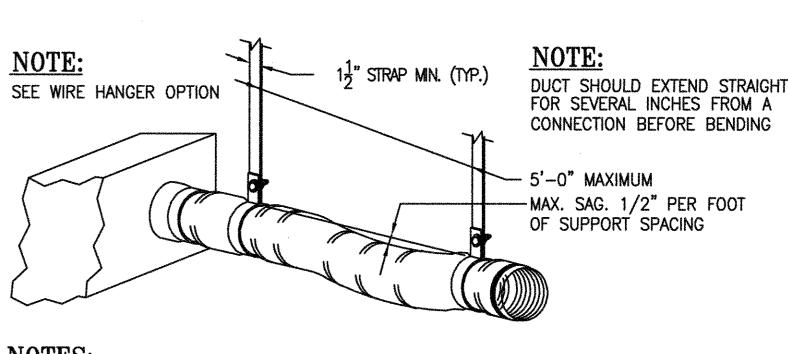

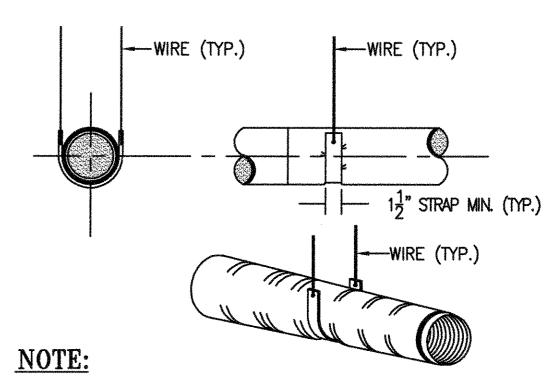

SUPPORT SYSTEM MUST NOT DAMAMAGE DUCT OR CAUSE OUT OF ROUND SHAPE

8 FLEXIBLE DUCT HANGER SUPPORT DETAIL M8.01 NOT TO SCALE SMACNA HVAC DUCT CONSTRUCTION STANDARDS METAL AND FLEXIBLE - SECOND EDITION

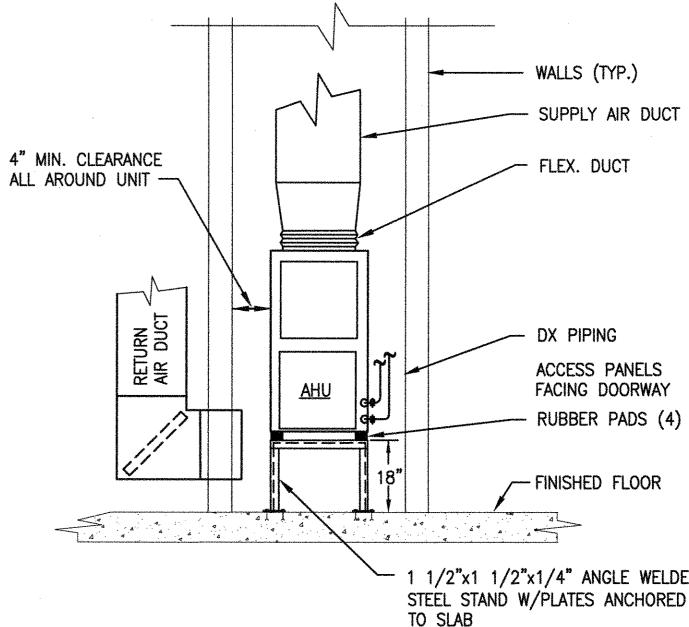

- DIFFUSER DIFFUSER -FLEXIBLE DUCT CONNECTION DETAIL

AIR FLOW

-INSULATED FLEX.

-OPPOSED BLADE

M8.01 NOT TO SCALE (SIMILAR FOR TRUNK DUCT BOTTOM CONNECTION WHEN CEILING SPACE ALLOWS)

LOW VELOCITY

SUPPLY AIR DUCT

(SEE PLAN VIEW)

FLEXIBLE DUCT SHALL BE SECURED TO

THE SLEEVE OR COLLAR WITH A DRAW


BAND AND SHEET METAL SCREWS THROUGH

COLLAR OF FLEXIBLE DUCT, BAND CLAMP AND TAPED (TYPICAL FOR BOTH ENDS) ---

- ROUND DUCT TO SQUARE ADAPTOR -

TOP OF DIFFUSER SHALL BE -INSULATED AND THE EDGES SHALL BE PROPERLY SEALED

SPIN-IN FITTING-

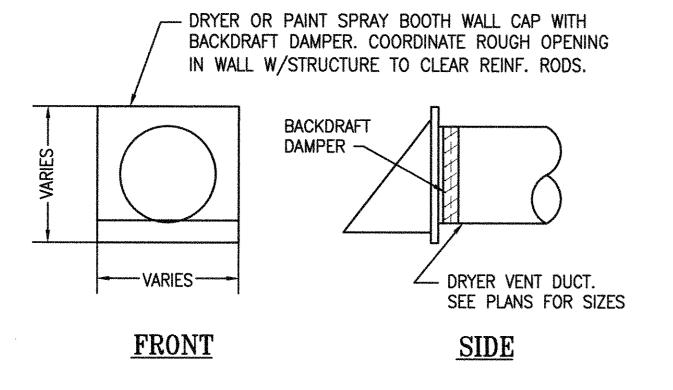

AIR FLOW

TRANSITION

RECTANGULAR

DEG. ENTRY -

FLEXIBLE DUCT -

DAMPER

OPPOSED BLADE -

TAKE-OFF W/45


4 DRYER WALL VENT OUTLET M8.01 NOT TO SCALE

MECHANICAL EQUIPMENT EXPOSED TO WIND

AS REQUIRED BY FLORIDA BUILDING CODE MECHANICAL 2014, ARTICLE 301.15 ALL MECHANICAL EQUIPMENT, APPLIANCES AND SUPPORTS THAT ARE EXPOSED TO WIND SHALL BE DESIGNED AND INSTALLED TO RESIST THE WIND PRESSURES ON THE EQUIPMENT AND THE SUPPORTS AS DETERMINED IN ACCORDANCE WITH THE FLORIDA BUILDING CODE, BUILDING. ROOF MOUNTED MECHANICAL UNITS AND SUPPORTS SHALL BE SECURED TO THE STRUCTURE.

FLORIDA BUILDING CODE 2014, ARTICLE 1620.2 REQUIRES THAT WIND VELOCITIES (3-SECOND GUST) USED IN STRUCTURAL CALCULATIONS SHALL BE 186 MILES PER HOUR IN MIAMI-DADE COUNTY.


EQUIPMENT MANUFACTURER OF ALL MECHANICAL EQUIPMENT, APPLIANCES AND SUPPORTS THAT ARE EXPOSED TO WIND SHALL INCLUDE AS PART OF THE SUBMITTAL PACKAGE DOCUMENTATION AND DETAILS INDICATING COMPLIANCE WITH FBC (M) 301.15

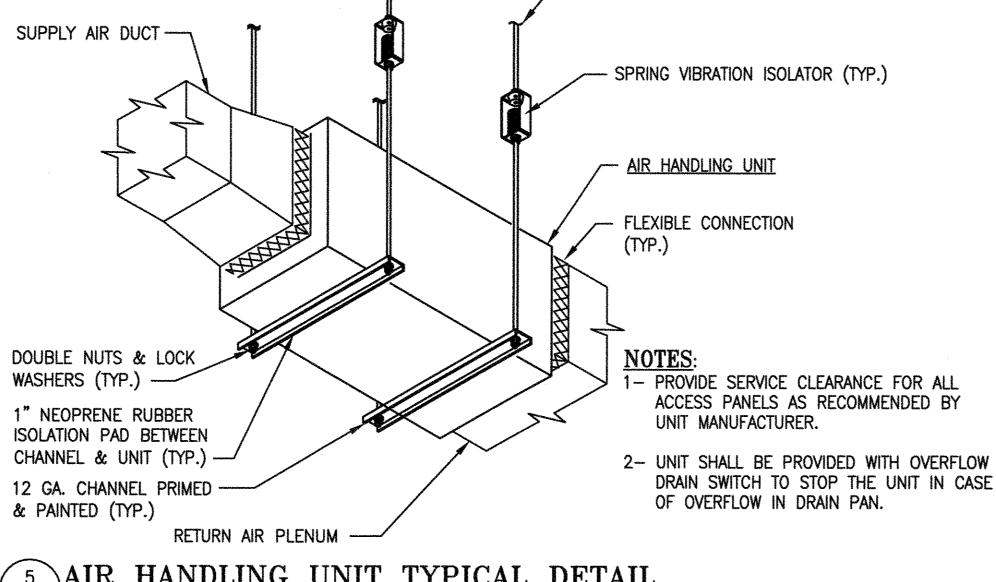


HANDLING UNIT TYPICAL DETAIL M8.01 SCALE: N.T.S.

SUCH PAN [FBC (MECHANICAL 2014) 307.2.3-4.]

AT CONTRACTORS OPTION INSTEAD OF AUXILIARY DRAIN PAN A WATER LEVEL DETECTION DEVICE CONFORMING TO UL508 CAN BE PROVIDED THAT WILL SHUT-OFF THE EQUIPMENT SERVED IN THE EVENT THAT THE PRIMARY DRAIN IS BLOCKED. THE DEVICE SHALL BE INSTALLED IN THE EQUIPMENT DRAIN PAN LOCATED AT A POINT HIGHER THAN PRIMARY DRAIN LINE CONNECTION AND BELOW THE OVERFLOW RIM OF

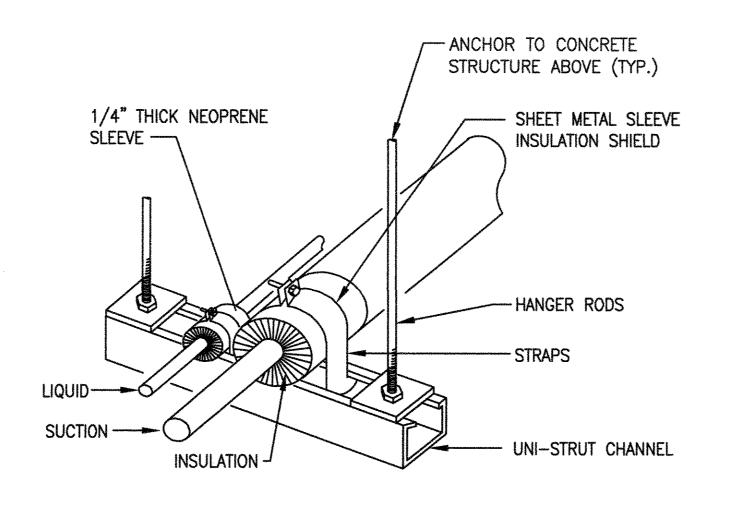

REFRIGERANT PIPE HANGER DETAIL

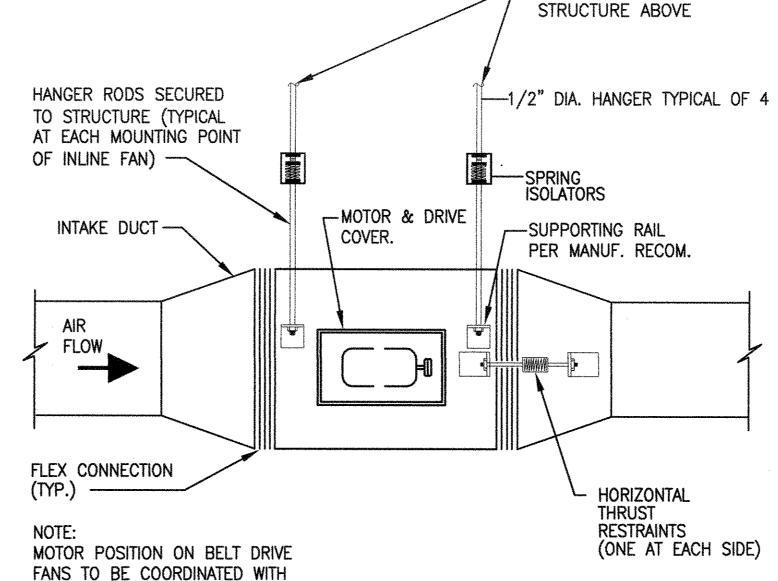

SUPPLY

DUCTWORK. SEE

PLAN FOR SIZES

SUPPLY RETURN/

PLAN VIEW

TYPICAL LOCATION OF MANUAL VOLUME DAMPER FOR ALL LOCATION

RETURN BRANCH DUCT

NOTE:

M8.01 NOT TO SCALE

ANCHOR TO CONCRETE

STRUCTURE ABOVE (TYP.)

EXHAUST

TYPICAL SUPPLY/EXHAUST AND/OR

THROUGHOUT AND FOR DUCTWORK DOWNSTREAM OF VAV

---DRAIN PIPE. SEE

EZT 225 FLOAT LOW VOLTAGE

EQUIPMENT, PER FBCM-2010

SWITCH TO SHUT-DOWN

SECTION 307.2.3.3 —

REMOVABLE CAP

PLUMBING DRAWINGS

- FLOAT LOW

LEVEL SWITCH

A/C UNIT

DRAIN PAN

M8.01 NOT TO SCALE

6 AHU DRAIN DETAIL

7 A/C AUXILIARY DRAIN PAN M8.01 NOT TO SCALE

/-OVERFLOW

3/4"

DRAIN LINE

ANCHOR TO CONCRETE

A/C UNIT AUXILIARY

DRAIN PAN

NOTE: TYPICAL FOR ALL CONSTANT VOLUME SYSTEMS DUCTWORK

BOXES IN VARIABLE VOLUME SYSTEMS

-MANUAL VOLUME

DAMPER

BRANCH DUCT


 $\leq =$

RETURN

EXHAUST

11 TYPICAL INLINE FAN MOUNTING DETAIL

JOB SPACE AND ACCESS CONDITIONS

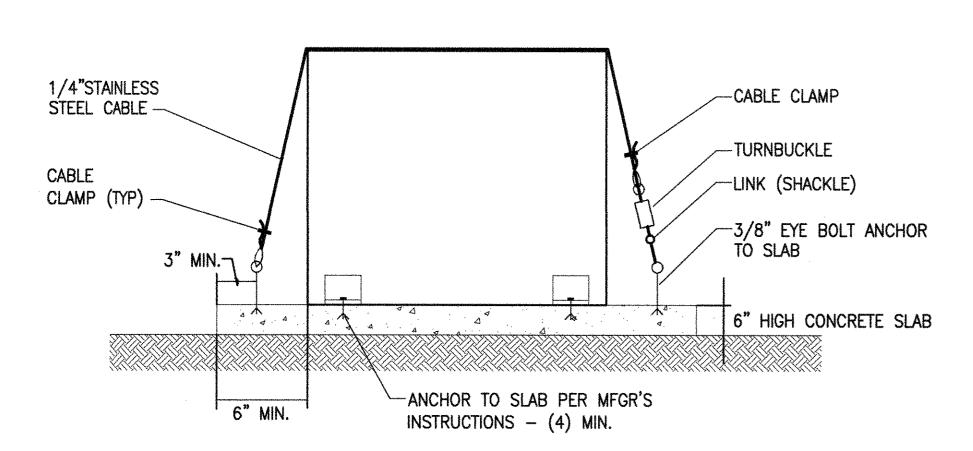

9 CONDENSING UNIT MOUNTING DETAIL M8.01/NOT TO SCALE

NOTE: INSTALL 2 CABLES MINIMUM PER UNIT. ALL HARDWARE & FASTENER SHALL HAVE CORROSION RESISTANT COATING SUITABLE FOR SEA COAST ENVIRONMENT.

SEMINC.
STORA
34450 \

BUILDING NDARY ROAD N, FL 33440

FL. MECHANICAL ENGINEER REG. No. 71524 WA PROJECT NO.: 21524.00 ISSUE DATE 05/27/2016 **REVISION DATE**

CESAR HERRAN, P.E.

DETAILS SHEET NUMBER M8.01

DRAWING TITLE

ELECTRICAL GENERAL NOTES

- 1- ALL CONDUCTORS SHALL BE COPPER RATED 75C WET/DRY EXCEPT WHERE OTHERWISE REQUIRED BY U.L. OR CODES, U.O.N. MINIMUM WIRE SIZE SHALL BE #12 AWG. EXCLUDING CONTROL WIRING.
- 2- ALL CONDUIT RISERS SHALL BE RIGID GALVANIZED STEEL (RGS) WHERE CONDUIT BENDS UPWARD FROM UNDERGROUND TO ABOVE GROUND, USE AN APPROVED PVC TO RGS COUPLER, AS REQUIRED. RGS CONDUITS SHALL EXTEND A MINIMUM OF 18" BELOW GRADE.
- 3- UNLESS NOTED AS EXISTING, ALL EQUIPMENT, WIRING DEVICES, ETC. SHALL BE NEW.
- 4— ENTIRE INSTALLATION SHALL BE IN ACCORDANCE WITH THE NATIONAL ELECTRICAL CODE, 2011 EDITION (NEC) AND THE LATEST APPLICABLE EDITIONS OF ALL LOCAL CODES, RULES AND ORDINANCES HAVING JURISDICTION.
- 5- ALL CONDUITS RUNS ARE SHOWN DIAGRAMMATICALLY, EXACT ROUTING SHALL BE DETERMINED IN THE FIELD, UNLESS OTHERWISE NOTED.
- 6- ALL DISCONNECT SWITCHES SHALL BE SIZED BY NEC TO ACCOMMODATE EQUIPMENT SERVED INCLUDING REQUIRED FUSES, UON. SWITCHES SHALL BE HORSE POWER RATED AND SIZED AS PER MOTOR NAMEPLATE CURRENT. HEAVY
- 7- ALL ELECTRICAL EQUIPMENTS SHALL BE RAINTIGHT (NEMA 3R) WHERE EXPOSED TO THE WEATHER, ALL FLEX CONDUITS CONNECTED TO ELECTRICAL EQUIPMENT SHALL BE LIQUID TIGHT.
- 8- WIRE WAYS SHALL BE SIZED AS REQUIRED, PER NEC. UNLESS OTHERWISE NOTED (UON)
- 9- COORDINATE ALL ELECTRICAL SITE WORK WITH GENERAL CONTRACTOR.
- 10- FOR UNDERGROUND ELECTRICAL CONDUITS, PROVIDE PULL BOXES SUCH THAT NO SINGLE CONDUIT RUN HAS BEND IN EXCESS OF THREE 90 BENDS. PULL BOXES SHALL BE SUITABLE AND APPROVED FOR THE INTENDED USE. WARNING TAPE WHICH SAYS "WARNING BURIED ELECTRIC" SHALL BE PLACED IN TRENCHES ABOVE ALL UNDERGROUND ELECTRIC CONDUITS.
- 11- ALL CIRCUIT BREAKERS SHALL BE INVERSE TIME TYPE (THERMAL MAGNETIC). TWO AND THREE POLE CIRCUIT BREAKERS SHALL BE COMMON TRIP. NO TIE HANDLES PERMITTED.
- 12— ALL ELECTRICAL EQUIPMENT, DEVICES WIRE, ETC., SHALL BE LISTED FOR THE INTENDED USE, WITH (UNDERWRITER'S LABORATORIES, INC. (UL) WHERE STANDARDS HAVE BEEN ESTABLISHED BY UL.
- 13- ALL CONDUCTORS SHALL BE IN CONDUITS, ALL CONDUITS SHALL BE INTERMEDIATED (IMC) OR RIGID GALVANIZED STEEL (RGS) EXCEPT THAT: (A) POLY VINYL CHLORIDE (PVC) CONDUITS MAY BE USED IN CONCRETE SLABS AND UNDERGROUND PROVIDED ELBOWS AND RISERS ARE RGS; (B) LIQUID TIGHT FLEXIBLE CONDUIT WHERE REQUIRED; ALL CONDUITS SHALL MEET THE REQUIREMENT OF NEC.
- 14- COORDINATE ELECTRIC SERVICE WITH POWER COMPANY (GLADES ELECTRIC).
- 15— ELECTRICAL CONTRACTOR SHALL NOT SCALE DRAWINGS. CONTRACTOR SHALL REFER TO ARCHITECTURAL OR SURVEY PLANS AND ELEVATIONS FOR EXACT LOCATIONS OF ALL EQUIPMENT UNLESS NOTED OTHERWISE.
- 16— ELECTRICAL CONTRACTOR SHALL VISIT THE JOB SITE AND VERIFY ALL CONDITIONS, LOCATIONS, DIMENSIONS AND COUNTS AS SHOWN AND/OR NOTED ON THE DRAWINGS. THIS SHALL INCLUDE ANY AND ALL FABRICATIONS PRIOR TO INSTALLATION.


- 17— IT SHALL BE THE RESPONSIBILITY OF THE ELECTRICAL CONTRACTOR FOR THE ADVANCED ORDERING OF LONG LEAD ITEMS, AS NOT TO INTERFERE WITH THE PRODUCTION OF OTHER TRADES RESULTING IN ANY DOWN OR LAG TIME.
- 18- IT SHALL BE THE RESPONSIBILITY OF THE ELECTRICAL CONTRACTOR TO PROVIDE ALL LABOR, MATERIALS AND SUPERVISION NECESSARY TO ACCOMPLISH THE WORK AS SHOWN AND/OR NOTED ON THE DRAWINGS.
- 19— IT SHALL BE UNDERSTOOD THAT ALL WORK PERFORMED SHALL BE DONE BY A LICENSED ELECTRICAL CONTRACTOR AND IN A FIRST—CLASS WORKMANLIKE MANNER, SAID CONTRACTOR SHALL MEET ALL REQUIREMENTS SET FORTH BY ANY LOCAL ORDINANCE AND GOVERNING AUTHORITIES.
- 20- THE ELECTRICAL CONTRACTOR SHALL BE RESPONSIBLE TO REPAIR TO ORIGINAL CONDITIONS ANY AND ALL DAMAGED TO BUILDING SURFACES, EQUIPMENT AND FURNISHING CAUSED DURING PERFORMANCE OF WORK.
- 21- THE ELECTRICAL CONTRACTOR SHALL KEEP ALL AREAS IN WHICH WORK IS BEING PERFORMED, FREE FROM DEBRIS AT ALL TIMES.
- 22- IT SHALL NOT BE THE INTENT OF THESE PLANS AND/OR SPECIFICATION TO SHOW EVERY MINOR DETAIL OF CONSTRUCTION THE ELECTRICAL CONTRACTOR SHALL BE EXPECTED TO FURNISH AND INSTALL ALL ITEMS FOR A COMPLETE ELECTRICAL AND PROVIDE ALL REQUIREMENTS NECESSARY FOR EQUIPMENT TO BE PLACED IN PROPER WORKING ORDER.
- WHERE CORE DRILLING OF FLOOR/WALLS IS REQUIRED, CONTRACTOR SHALL SEAL OPENING WATERTIGHT AFTER UTILITIES HAVE BEEN INSTALLED. LOCATION OF CORED HOLES SHALL COORDINATE WITH LOCATION OF EQUIPMENT IN A MANNER TO BE CLEAN AND FUNCTIONAL. THE CONTRACTOR SHALL INSTALL ONLY ONE CONDUIT PER HOLE AND SEAL THE OPENING AROUND THE CONDUIT AS SPECIFIED.
- 24- ELECTRICAL CONTRACTOR SHALL VERIFY CIRCUIT PROTECTIVE DEVICE RATING FOR EQUIPMENT PRIOR TO CONSTRUCTION.
- 25- ALL FUSES SHALL BE CURRENT LIMITING, PER U.L. RATED 600V. UON.

 A- NONTIME DELAY FUSES IN MAIN SWITCHES AND SWITCHES FEEDING PANELS.
- 26- OUTLET BOXES SHALL BE PRESSED STEEL IN DRY LOCATIONS, CAST ALLOY WITH THREADED HUBS IN WET OR DAMP LOCATIONS AND SPECIAL ENCLOSURE FOR OTHER
- CLASSIFIED AREAS, AS REQUIRED BY NEC.

 27— AS A MINIMUM, ALL EQUIPMENT SHALL MEET APPLICABLE STANDARDS, FOR THE TYPE OF EQUIPMENT AND INTENDED USE, OF THE FOLLOWING:

 A. AMERICAN NATIONAL STANDARDS INSTITUTE (ANSI)
- B. ILLUMINATING ENGINEERS SOCIETY (IES)
 C. AMERICAN SOCIETY FOR TESTING AND MATERIALS (ASTM)
 D. NATIONAL ELECTRICAL MANUFACTURER'S ASSOCIATES. (NEMA) NOTE: THESE STANDARDS ARE SUBORDINATE TO CODES AND STANDARDS SET BY U.L.
- 28- ELECTRICAL CONTRACTOR SHALL SUBMIT (6 COPIES) OF EQUIPMENT LAYOUT FOR ALL ELECTRICAL SPACES, ROOMS, ETC. LAYOUT SHALL CONSIST OF PLAN VIEWS (SCALED AT 1/2"=1'-0") AND ELEVATIONS (DIMENSIONED) FOR EACH SUCH SPACE, ROOM, ETC.

- 29- ALL CONNECTIONS TO GROUND RODS SHALL BE MADE WITH UL APPROVED WELDED CONNECTIONS, UNLESS NOTED OTHERWISE.
- 30-PROVIDE FIRE RETARDANT U.L. APPROVED SEALANT ON ALL PENETRATIONS OF FIRE RATED PARTITIONS, WALL AND STRUCTURAL SLABS. IT SHALL BE THE RESPONSIBILITY OF THE ELECTRICAL CONTRACTOR TO VERIFY, PRIOR TO SUBMITTING BID, LOCATION OF ALL SUCH FIRE RATED PARTITIONS, WALL AND STRUCTURAL SLABS.
- 31- CONTRACTOR TO VERIFY AVAILABLE SERVICE VOLTAGE AND PHASES WITH GLADES ELECTRIC PRIOR TO BID. AND PROVIDE BID ALLOWANCE FOR ALTERNATES.
- 32- METER CANS, HUBS, & LUGS FOR SAME ARE TO BE FURNISHED AND INSTALLED BY ELECTRICAL CONTRACTOR. ELECTRICAL CONTRACTOR TO VERIFY SPECIFIC TYPE OF METER CAN TO BE USED WITH GLADES ELECTRIC PRIOR TO BID.
- 33-CONTRACTOR SHALL PROVIDE A TYPE WRITTEN DIRECTORY OF EACH PANEL SCHEDULE, INSIDE EACH PANEL BOARD HAND WRITTEN DIRECTORY IS NOT ACCEPTABLE.
- 34-EMT, ENT, IMC OR PVC IS PERMITTED AS APPROVED BY LOCAL CODES UTILITY COMPANIES AND VENDOR SPECIFICATION.
- 35- ALL DISCONNECT SWITCHES INDICATED AS W.P. ARE NEMA 3R TYPE. ALL THE OTHER DISCONNECT SWITCHES LOCATED INSIDE THE BUILDING ARE NEMA 1 TYPE (TYP.)

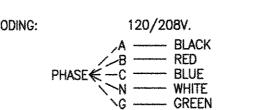

- 36- ALL CABLES IN OR BELOW GRADE SHALL BE SUITABLE FOR WET LOCATIONS AS PER NEC 310.8 (C).
- 37-PROVIDE PERMANENT SIGNAGE ON ALL EMERGENCY MAINS AND WHERE REQUIRED AS PER NEC.
- 38- EXISTING UTILITIES AND SYSTEMS PRIOR TO COMMENCING ANY EXCAVATION, CORE DRILLING, ETC... EMPLOY AN UNDERGROUND SERVICE LOCATOR FIRM TO ENSURE THAT EXISTING UTILITIES ARE ACCURATELY LOCATED AND THAT THEY WILL NOT BE DISTURBED. AT NO ADDITIONAL COST TO OWNER, CONTRACTOR SHALL REPAIR ANY DAMAGE TO EXISTING UTILITIES AND SYSTEMS WHICH OCCURS AS A RESULT OF OPERATIONS PERFORMED UNDER THIS CONTRACT. REPAIRS TO EXISTING SHALL BE MADE USING MATERIALS AND METHODS TO MATCH EXISTING CONSTRUCTION AND SHALL BE APPROVED BY THE ENGINEER PRIOR TO RE-COVERING.
- 39- THE CONTRACTOR SHALL SUPPLY AND INSTALL ALL THE REQUIRED GROUNDING CONDUCTORS, CONNECTORS AND RODS TO COMPLETE THE GROUNDING ELECTRODE SYSTEM AND GROUND RING AS PER NEC 250.50 THROUGH NEC 250.64 INCLUSIVE.
- 40- ALL ELECTRICAL WORK SHALL BE INSTALLED ABOVE BASE FLOOD ELEVATION.

| | | | LIGHTING FIXTURE SO | CHEDU | J LE | | | | |
|---|--|--------------------------------------|---|-------|-------------|--|-------|---|---------------------|
| ТҮРЕ | DESCRIPTION | MANUFACTURER | CATALOG NUMBER | WATTS | SOURCE | COLOR | VOLTS | MOUNTING | REMARKS |
| A | 8' LED VAPORTITE | ILP | WT8 80WLED UNIV 40 SS/SS | 80 | LED | 840 | 120 | PENDANT | WET LOCATION LISTED |
| A1 | 8' LED VAPORTITE | ILP | WT8 80WLED UNIV 40 SS | 80 | LED | 840 | 120 | PENDANT | WET LOCATION LISTED |
| В | LED 2X4 | PHILIPS | 2EV G 54L 840 4 D DIM F1 | 55 | LED | 840 | 120 | RECESSED | |
| B1 | LED 2X4 | PHILIPS | 2EV G 54L 840 4 D DIM F2 EMLED | 55 | LED | 840 | 120 | RECESSED | BATTERY PACK |
| С | LED 1X4 | PHILIPS | 1EV G 38L 840 D DIM F1 | 39 | LED | 840 | 120 | RECESSED | |
| C 1 | LED 1X4 | PHILIPS | 1EV G 38L 840 D DIM F1 EMLED | 39 | LED | 840 | 120 | RECESSED | BATTERY PACK |
| D | EXTERIOR WALLPACK | HE WILLIAMS | VWPV LED32 740 T3 | 45 | LED | 740 | 120 | WALL | WET LOCATION LISTED |
| G | LED VAPORTITE | BEGHELLI | BS100 4HT 50WLED | | | | 120 | PENDANT | |
| G1 | LED VAPORTITE | BEGHELLI | BS100 4SA 50WLED | | | | 120 | PENDANT | BATTERY PACK |
| X1 | EXIT SIGN | BEGHELLI | FME SA LR U M | 3 | LED | | 120 | UNIVERSAL | |
| X2 | EMERGENCY UNIT | BEGHELLI | PEH-1 | 3 | LED | | 120 | SURFACE | |
| | | | | | | ************************************** | | | |
| ACCOMI A CREDI 1. IN TH A/E'S ATTENTI | PANIED BY T TO THE OWNER WHICH WILL BE EVALUA | ATED BY THE A/E. FIXTURE DESCRIPTION | MUM LEVEL OF QUALITY ACCEPTABLE. PR AND THE CATLALOG NUMBER LISTED THE TESTING LABORATORY | | | | | | |
| | ** (********************************** | | | | | | | *************************************** | |

SYMBOL LEGEND


| | ELECTRICAL | |
|--|--|--|
| | LIGHTING FIXTURES | FIRE ALARM DETECTION SYSTEM |
| | 1'x4' FLUORESCENT LUMINAIRE, CEILING/WALL 1'x4' FLUORESCENT LUMINAIRE, BATTERY/EMERGENCY, CEILING/WALL 2'x4' FLUORESCENT LUMINAIRE, 2'x4' FLUORESCENT LUMINAIRE, BATTERY/EMERGENCY 1'x8' FLUORESCENT LUMINAIRE, CEILING/WALL BOLLARD LIGHT FIXTURE (LANDSCAPE) POLE MOUNTED FIXTURE (LANDSCAPE) LANDSCAPE LIGHT FIXTURE WALL MOUNTED LUMINAIRE EMERGENCY LIGHT W/BATTERY PACK SINGLE FACE EXIT LIGHT ARROW INDICATES | FACP FIRE ALARM CONTROL PANEL P MANUAL FIRE ALARM PULL STATION FIX FIRE ALARM COMBINATION HORN/STROBE DEVICE FIRE ALARM STROBE—ONLY SMOKE DETECTOR FIRE ALARM DEVICE "E" DENOTES (EXISTING) PREMISE DISTRIBUTION SYSTEMS |
| (A) | DIRECTION OF EGRESS LIGHT FIXTURE TYPE, SEE LIGHTING FIXTURE SCHEDULE. | WALL MOUNTED TELEPHONE OUTLET (3/4" E.C. TO NEAREST T.T.B. U.O.N.) |
| | SWITCHES | MISCELLANEOUS SYMBOL LEGEND |
| S ₃ S _{0S} S _a S _b | A.F.F. SWITCH, 3-WAY SWITCH, OCCUPANCY SENSOR SWITCH LEG a/b FOR CONTROL OF THE INBOARD/OUTBOARD LAMP IN NORMAL AND EMERGENCY POWERED LUMINAIRE. GHTING CONTROL DEVICES | DETAIL NUMBER XX TITLE XX.XX SCALE: SHEET NUMBER WHERE DETAIL IS REFERENCED ADDITIONAL SHEET REFERENCES DETAIL NUMBER XX XX SHEET NUMBER WHERE DETAIL IS REFERENCED |
| (P) | PHOTOCELL | ABBREVIATIONS |
| | POWER DISTRIBUTION | A.F.F. ABOVE FINISHED FLOOR A.F.G. ABOVE FINISHED GRADE COND. CONDUIT CKT CIRCUIT CLG CEILING DISC DISCONNECT(ING) DWG DRAWING(S) |
| ⊕ ⊕ _F | DUPLEX WALL RECEPTACLE, SURFACE MOUNTED @ 18" A.F.F. U.O.N. NEMA 3R GFI FLOOR OUTLET RECEPTACLE (LANDSCAPE) DUPLEX WALL RECEPTACLE SURFACE MOUNTED HORIZONTALLY 6" | EXIST EXISTING GND GROUND HGT HEIGHT JB JUNCTION BOX KVA KILO-VOLTS-AMPERES MAX MAXIMUM |
| GFI ⊕ GFI | ABOVE COUNTER TOP, IN BATHROOM 48" A.F.F. U.O.N. DUPLEX RECEPTACLE WITH GROUND FAULT INTERRUPTER 48" A.F.F. U.O.N. SURFACE MOUNTED. DUPLEX RECEPTACLE SURFACE MOUNTED WITH GROUND FAULT CIRCUIT INTERRUPTER DUPLEX RECEPTACLE, GROUND FAULT & WEATHER-RESISTANT | MAX MAXIMUM MCB MAIN CIRCUIT BREAKER MIN MINIMUM MISC MISCELLANEOUS MTD MOUNTED MTG MOUNTING NEC NATIONAL ELECTRICAL CODE O.C. ON CENTER |
| WP/GFI | WITH CAST ALUMINUM WEATHERPROOF "IN USE" COVER SURFACE MOUNTED. DUPLEX RECEPTACLE CEILING MOUNTED | PNL PANEL PVC POLYVINYL CHLORIDE RGS RIGID GALVANIZED STEEL TYP TYPICAL |
| | DISCONNECT SWITCH, NUMBER OF POLES AND RATING AS INDICATED ON PLANS STARTER/DISCONNECT SWITCH W/ PHASE MONITORING, NUMBER | UON UNLESS OTHERWISE NOTED V VOLTS W WATTS WP WEATHER PROOF |
| © ⊡ ⊖ | OF POLES AND RATING AS INDICATED ON PLANS JUNCTION BOX JUNCTION BOX | |
| | PULL BOX MANHOLE FLEXIBLE CONDUIT | |
| <u></u> | 5/8"ø X 30'L GROUND ROD WITH TEST INSPECTION WELL | |
| | METERS 120/208V PANELBOARD UNDERGROUND CONDUIT CONDUIT AND WIRE PURE EXPOSED ON CEILING WALL | |
| # | CONDUIT AND WIRE RUN EXPOSED ON CEILING WALL. BRACH CIRCUIT HOMERUN: LONG HASHMARK WITH FLAG DENOTES GROUND WIRE. LONG HASHMARK WITHOUT FLAG DENOTES NEUTRAL WIRE. SHORT HASHMARK DENOTES PHASE WIRE. | |

ARCHITECTURE ENGINEERING

WOLFBERG ALVAREZ

3225 AVIATION AVE., SUITE 400 MIAMI, FLORIDA 33133 V 305.666.5474 F 305.666.4994 WOLFBERGALVAREZ.COM AA 002416 EB 002354

SEMINOLE AH-TAH STORAGE BUIL

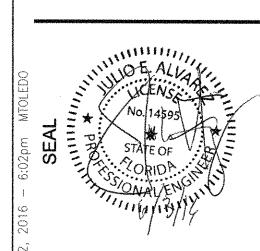

JULIO E. ALVAREZ, P.E.
ELECTRICAL ENGINEER
FLA. REG. NO. 14595

WA PROJECT NO.: 21524.00

ISSUE DATE


05/27/2016

IO. REVISION DATE

DRAWING TITLE
LEGEND GENERAL NOTES

E1.01

To the best of the Architect's or Engineer's knowledge, the plans and specifications comply with the applicable minimum codes and the applicable fire—safety standards as determined by the local authority in accordance with F.B.C. section 110.3.7.4.4 and Chapter 633, Florida Statutes.

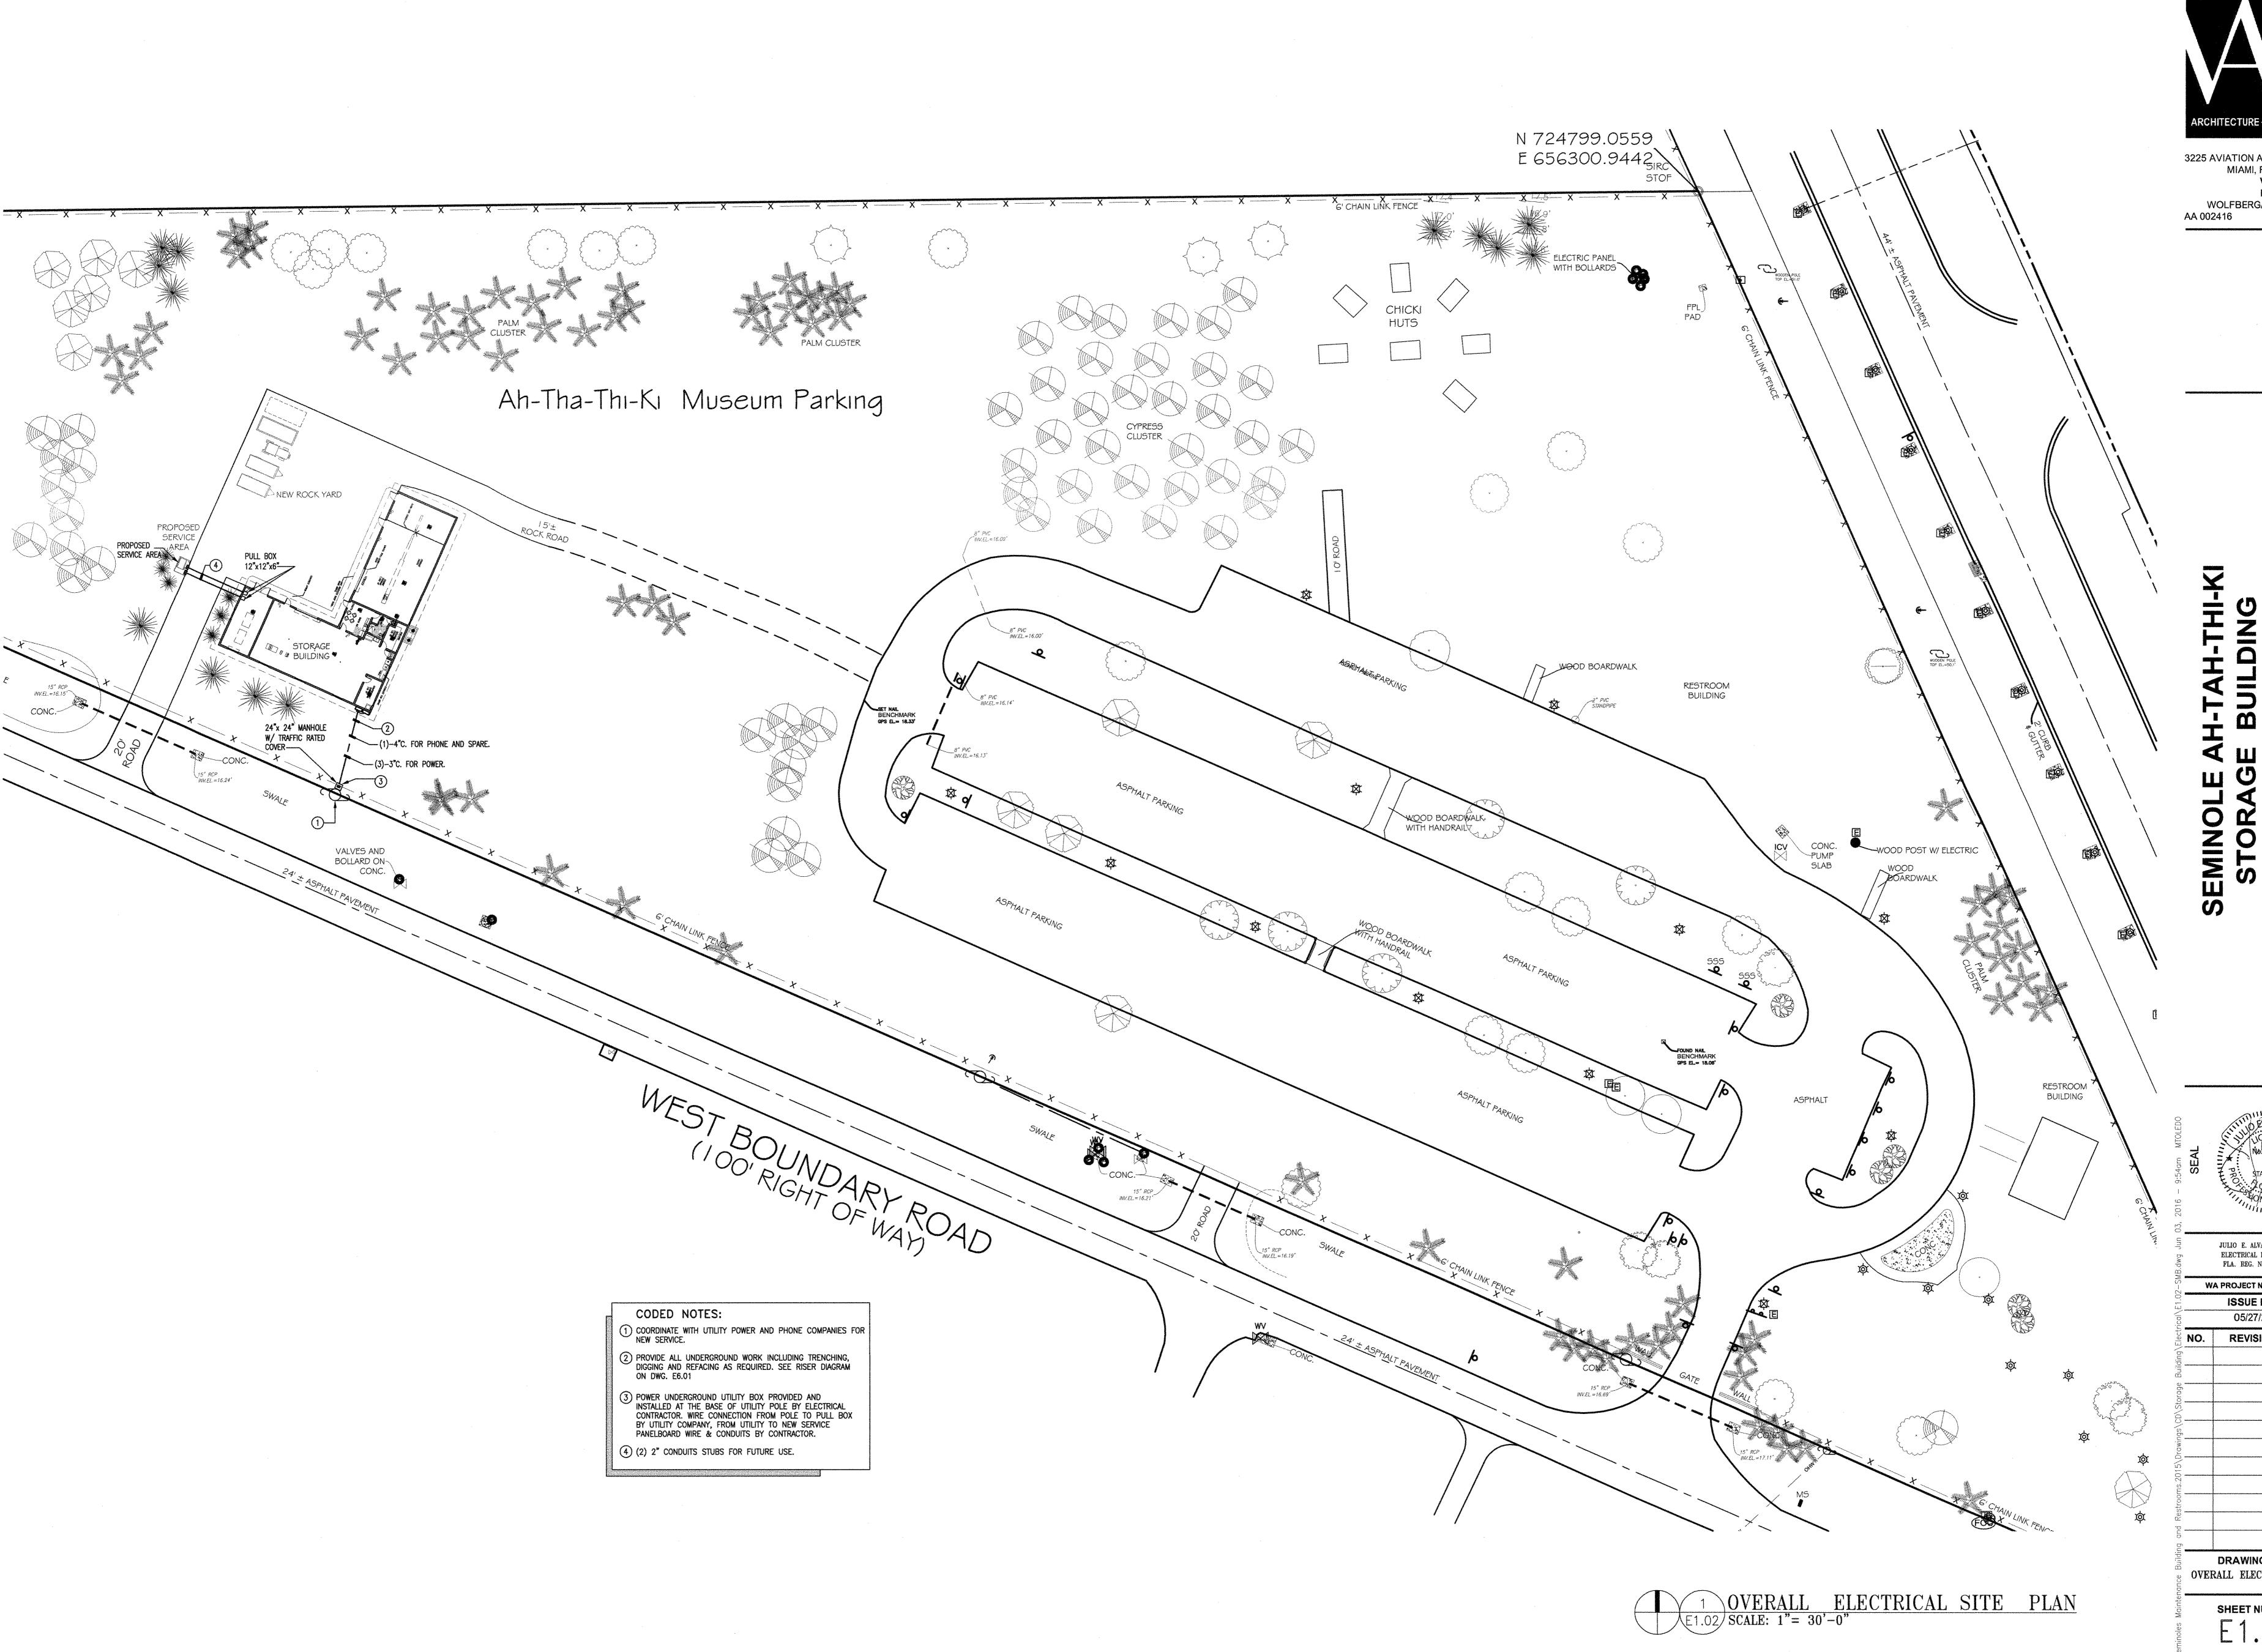


JULIO E. ALVAREZ, P.E. ELECTRICAL ENGINEER FLA. REG. NO. 14595

WA PROJECT NO.: 21524.00 **ISSUE DATE**


05/27/2016 NO. REVISION DATE

DRAWING TITLE OVERALL ELECT. SITE PLAN

SHEET NUMBER E1.02

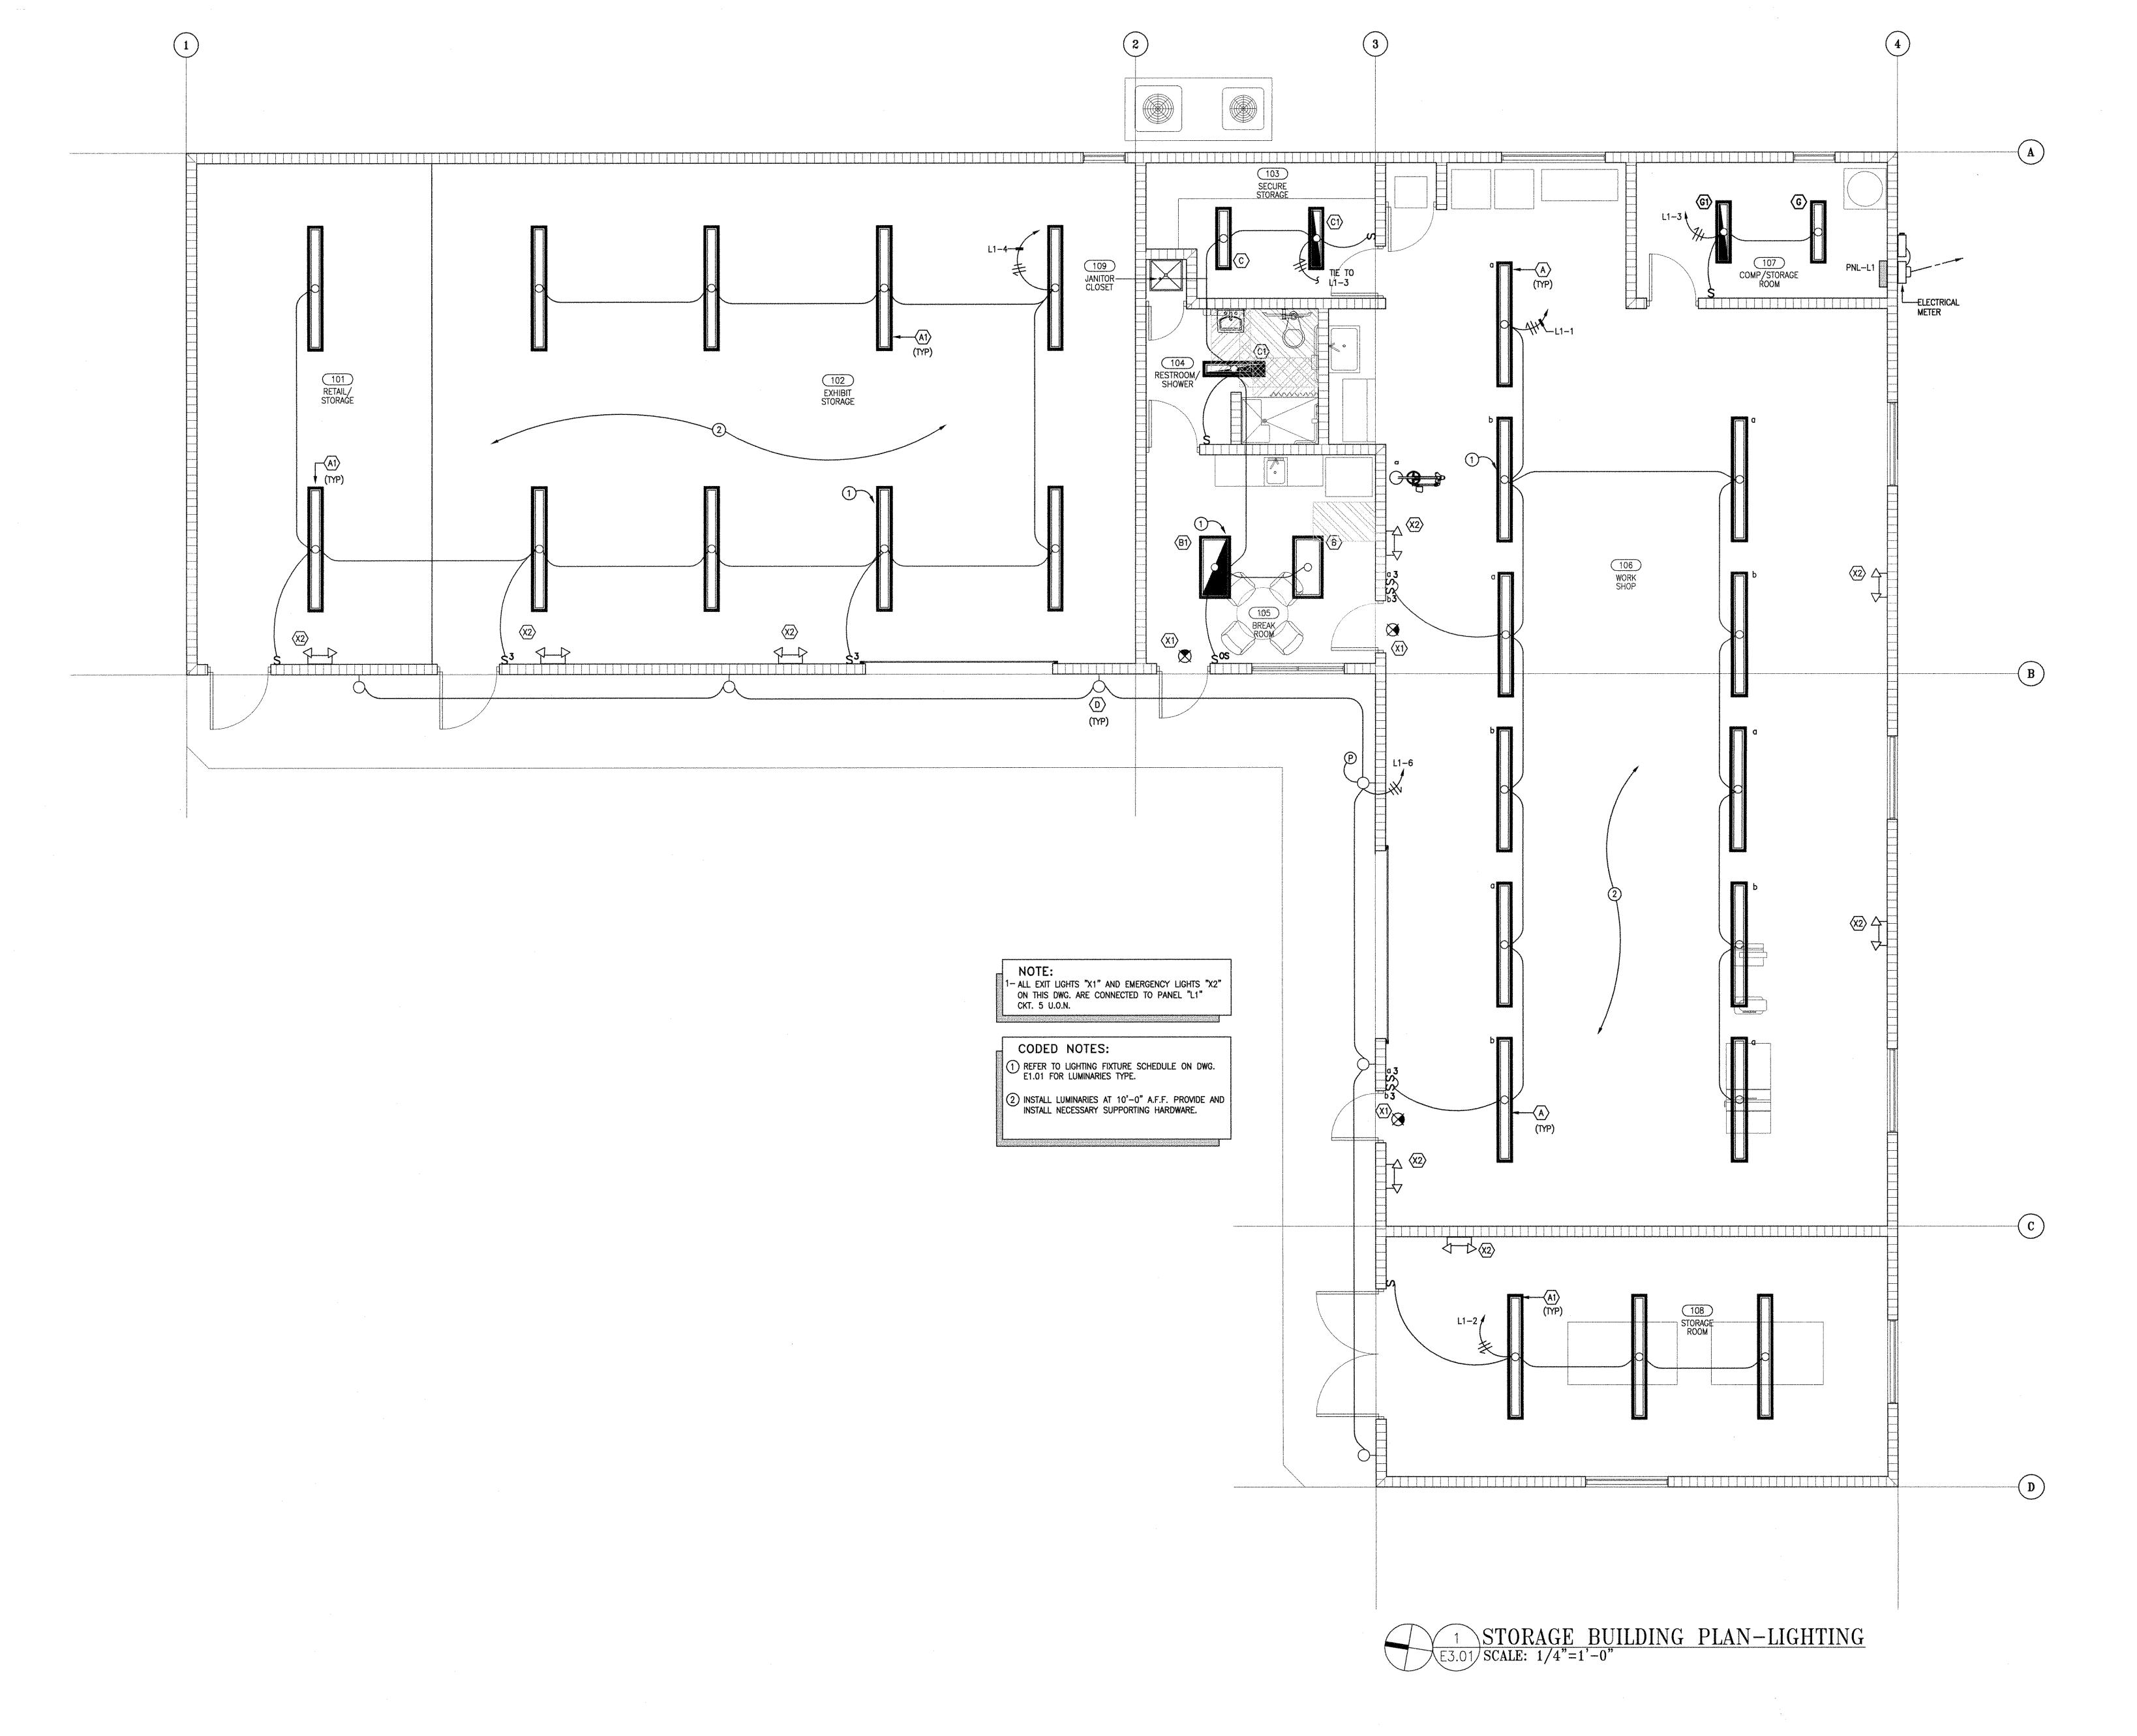



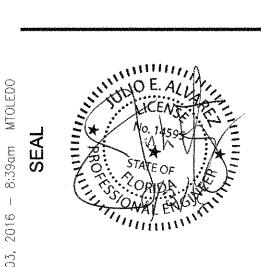

JULIO E. ALVAREZ, P.E. ELECTRICAL ENGINEER FLA. REG. NO. 14595


WA PROJECT NO.: 21524.00 **ISSUE DATE** 05/27/2016

NO. REVISION DATE

DRAWING TITLE STORAGE BLDG. LIGHTING

> SHEET NUMBER E3.01

3225 AVIATION AVE., SUITE 400 MIAMI, FLORIDA 33133 V 305.666.5474 F 305.666.4994 WOLFBERGALVAREZ.COM AA 002416 EB 002354

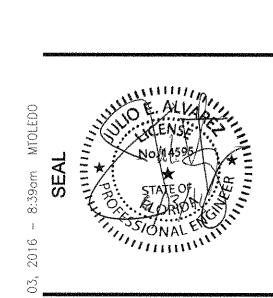

JULIO E. ALVAREZ, P.E. ELECTRICAL ENGINEER FLA. REG. NO. 14595 WA PROJECT NO.: 21524.00 **ISSUE DATE**


05/27/2016


NO. REVISION DATE


DRAWING TITLE STO. & REST. POWER PLAN

> SHEET NUMBER E4.01

To the best of the Architect's or Engineer's knowledge, the plans and specifications comply with the applicable fire—safety standards as determined by the local authority in accordance with F.B.C. section 110.3.7.4.4 and Chapter 633, Florida Statutes.

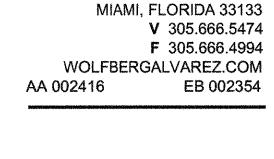

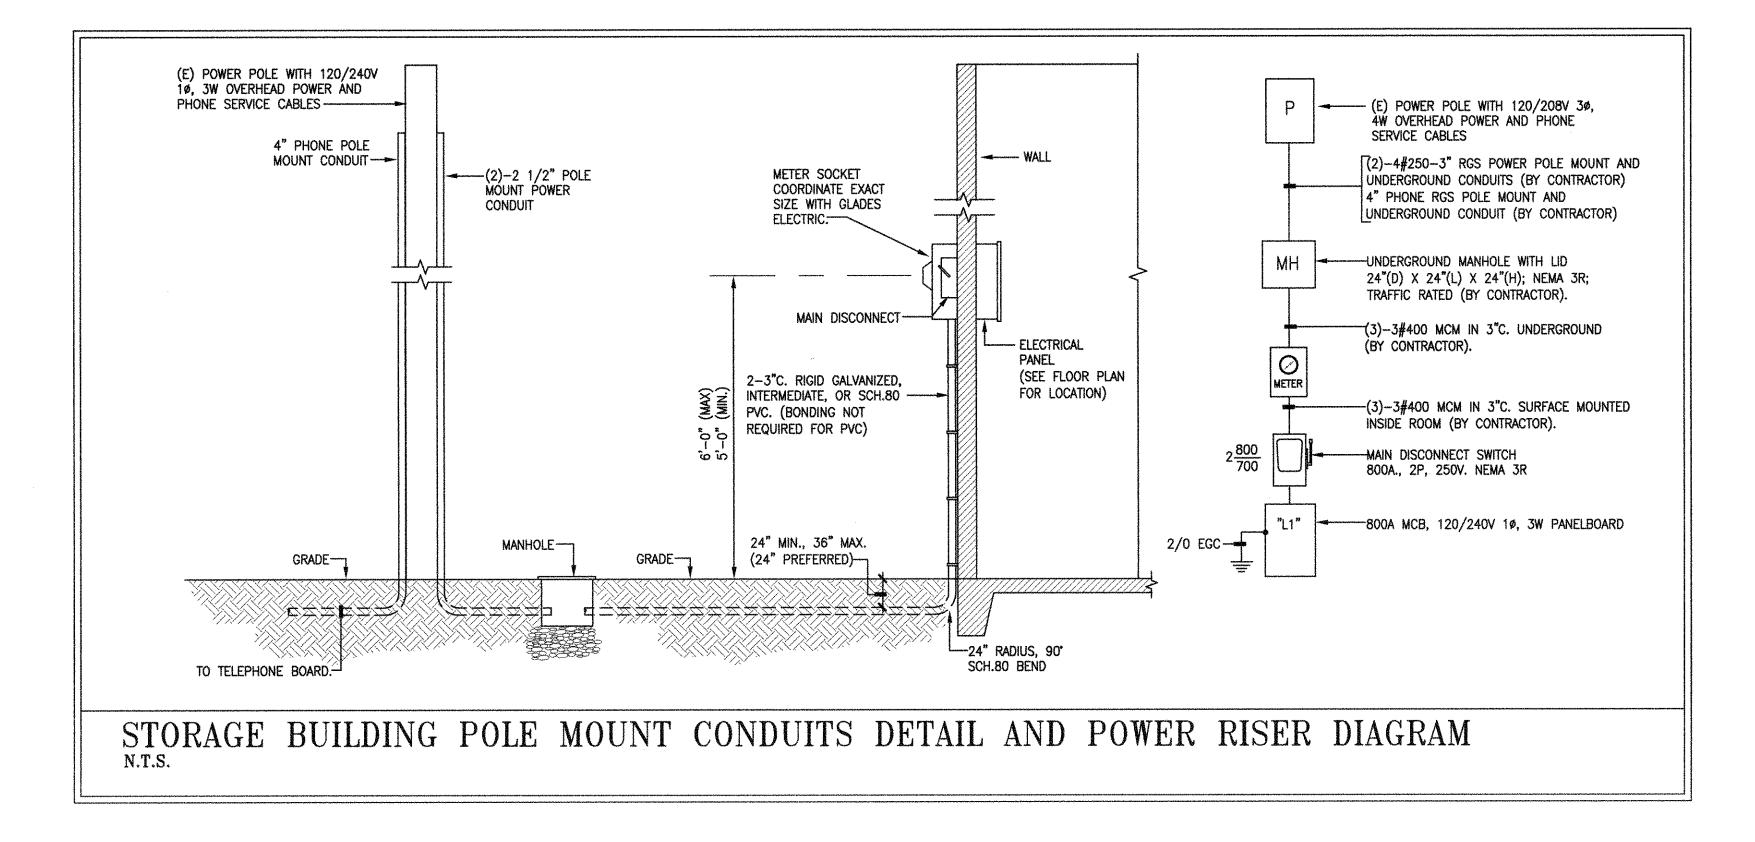

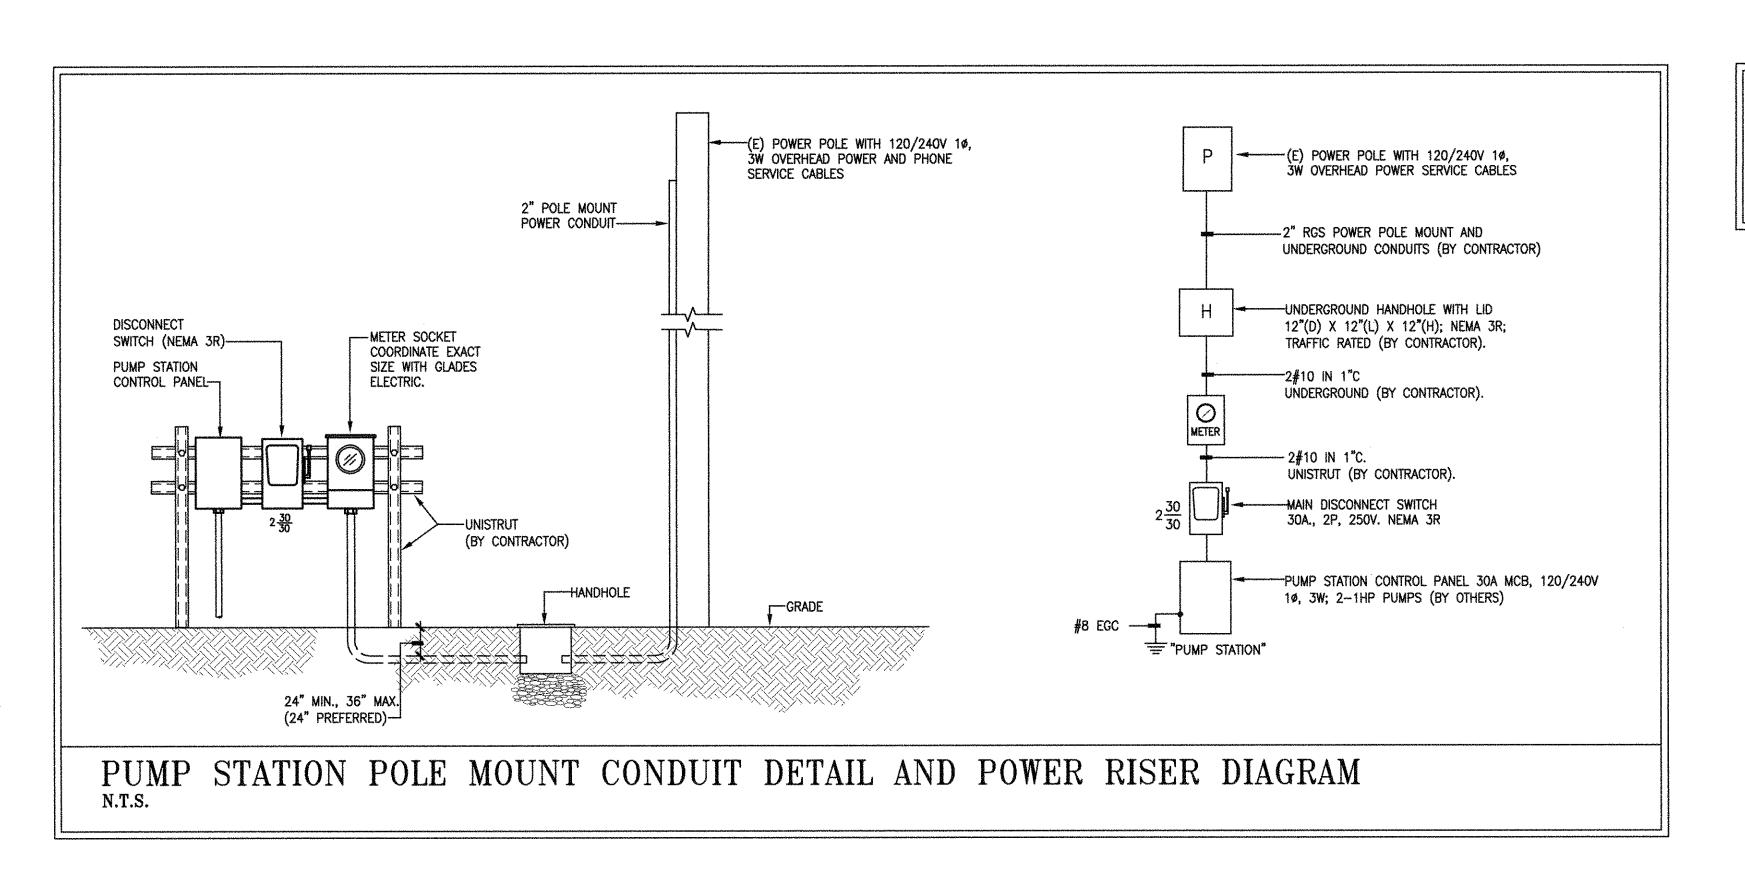

To the best of the Architect's or Engineer's knowledge, the plans and specifications comply with the applicable fire—safety standards as determined by the local authority in accordance with F.B.C. section 110.3.7.4.4 and Chapter 633, Florida Statutes.


INSTALATION COORDINATION NOTE:

- 1- COORDINATE THE ENTIRE POWER AND PHONE SERVICE CONNECTIONS WITH THE UTILITY POWER AND PHONE COMPANIES PRIOR TO COMMENCING OF ANY WORK.
- 2- CONTACT GLADES ELECTRIC FOR POWER SERVICE CONNECTION.

 * TIM LOWMAN (863) 946-6272

 * MARK GOODWIN (863) 946-6216

SEMINOLE AH-TAH STORAGE BUILD 34450 W BOUNDARY RO

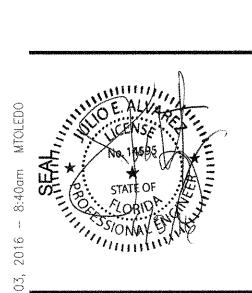

ELECTRICAL ENGINEER
FIA. REG. NO. 14595

WA PROJECT NO.: 21524.00

ISSUE DATE

05/27/2016

JULIO E. ALVAREZ, P.E.

NO. REVISION DATE

DRAWING TITLE
POWER RISER DIAGRAM
AND ELECT. ROOMS

sheet number E 6.01

S

JULIO E. ALVAREZ, P.E. ELECTRICAL ENGINEER FLA. REG. NO. 14595

ISSUE DATE

WA PROJECT NO.: 21524.00 05/27/2016

REVISION DATE

DRAWING TITLE FIRE ALARM RISER & NOTES

SHEET NUMBER E6.02

FIRE ALARM GENERAL NOTES 27. ALL INITIATING AND INDICATING CIRCUIT MUST BE SUPERVISED.

- 28. CIRCUIT POLARITY MUST BE OBSERVED.
- 29. MANUAL PULL STATION SHALL BE INSTALLED IN ACCORDANCE WITH NFPA 72 CHAPTER 5.1.2 3. INSTALLATION SHALL COMPLY WITH NFPA 1, 2012, APPLIANCE CHAPTERS. AND THE FLORIDA BUILDING CODE 11-4.28, AT 48" A.F.F.
 - 30. WIRE RUNS ARE SHOWN DIAGRAMMATICALLY, EXACT LOCATION OF ALL EQUIPMENT TO BE DETERMINED IN THE FIELD, BUT SHALL BE CONFORM WITH THE BASIC LAYOUT AS SHOWN ON DRAWINGS TO PREVENT CIRCUIT LOAD.
 - 31. ACTUAL JOB CONDITIONS MAY REQUIRE SLIGHT ALTERATIONS. CONTRACTOR WILL MAKE ANY CORRECTIONS TO DRAWING TO REFLECT THE FIRE ALARM SYSTEM, AS FINALED.
 - 32. THE FIRE ALARM SYSTEM SHALL NOT USED TO POWER ANY UNAUTHORIZED EXTERNAL DEVICE.
 - 33. ALL FIRE STOP PENETRATIONS SHALL BE SEALED WITH AN UL APPROVED FIRE STOP MATERIAL,
 - 34. THE FIRE ALARM SYSTEM SHALL HAVE AN EARTH GROUND CONNECTION AS PER MANUFACTURER'S RECOMMENDATION, NEC AND NFPA 70 ART. 760.
 - 35. A BREAK IN ANY FIELD WIRING OR GROUNDING OF ANY CONDUCTOR WILL RESULT IN THE ACTIVATION OF THE FIRE ALARM CONTROL PANEL (S) "TROUBLE" SIGNAL, WHICH WILL PRODUCE AUDIBLE AND VISIBLE ANNUNCIATION AT THE PANEL (S) AND ANY REMOTE ANNUNCIATOR.
 - 36. THE FIRE ALARM SYSTEM SHALL BE MONITORED AND UL CERTIFIED FOR CENTRAL STATION SERVICE BY UL LISTED CENTRAL STATION SERVICE COMPANY.
 - 37. TWO TELEPHONE LINES SHALL BE PROVIDED TO THE FIRE ALARM COMMUNICATOR PER NFPA 72 CHAPTER 8.5.3.
 - 38. THE COMPLETE FIRE ALARM SYSTEM SHALL BE FULLY TESTED IN ACCORDANCE WITH NFPA 72 BY CONTRACTOR IN PRESENCE OF THE OWNER'S REPRESENTATIVE AND THE LOCAL FIRE MARSHAL.
 - 39. UPON COMPLETION OF THE INSTALLATION A "CERTIFICATE OF COMPLETION" SHALL BE PROVIDED TO THE CUSTOMER AND THE LOCAL AUTHORITY HAVING JURISDICTION. A LOG BOOK SHALL REMAIN ON PREMISES THAT SHALL INCLUDE DRAWINGS, MANUAL, INSPECTION RECORDS, ETC.
 - 40. ALL EQUIPMENT SHALL BE INSTALLED IN CONFORMITY OF THE LIFE SAFETY CODE.
 - 41. ANY AHU ABOVE 2000 CFM AND RETURNS RECIRCULATING OVER 15,000 CFM OR SERVICING MORE THAN ONE FLOOR SHALL BE PROVIDE WITH A DUCT DETECTOR PER NFPA 90A 4-4, NFPA 72 CHAPTER 5.15.5 AND 6.15.
 - 42. AHU SHUT DOWN IS BY RELAY, LOCATED WITH IN 3 FEET OF AHU. THIS MUST USED IN NORMALLY CLOSED POSITION SO THAT A LOSS OF CONTINUITY BETWEEN THE RELAY CONTACTS AND THE UNIT WILL CAUSE AHU SHUT DOWN. RELAY CONTACTS ARE RATED AT 1 AMPS, 120 VAC, 24VDC. UNDER NO CIRCUMSTANCES SHOULD THIS EXCEEDED.
 - 43. EVACUATION SIGNAL SHALL VIA PRE-RECORDED VOICE ANNOUNCEMENTS IN ACCORDANCE WITH NFPA 101.
 - 44. VERIFY ALL MOUNTING HEIGHTS WITH AUTHORITY HAVING JURISDICTION PRIOR INSTALLATION.
 - 45. POWER UP AND POWER DOWN MUST BE DONE IN PROPER SEQUENCE. POWER DOWN A. DISCONNECT BATTERY
 - B. TURN OFF AC POWER POWER DOWN
 - A. DISCONNECT BATTERY B. TURN OFF AC POWER
 - 46. THE MAIN FIRE ALARM SYSTEM SHALL BE PROTECTED FROM ATTACK BY FIRE.
 - 47. FIRE ALARM CONTROL CIRCUITS AND ANY REMOTE PANELS MUST BE INSTALLED TO BE PROTECTED
 - FROM PHYSICAL DAMAGE, AS WELL AS ATTACK BY FIRE AS PER NFPA 72. 48. "NO PIPING, CONDUIT OR DUCT WORK SHALL BE INSTALLED WITHIN ANY EXIT ENCLOSURE UNLESS SERVING THAT ENCLOSURE."

- 1. FIRE ALARM SYSTEM SHALL BE POWER LIMITED UTILIZING POWER LIMITED WIRING:
- 2. WIRING SHALL BE #12 THHN, #14 THHN OR 18/2 TWISTED SHIELDED PAIR FPL TYPE CABLE.
- 4. INSTALLATION SHALL COMPLY WITH NFPA 72, 2010, APPLIANCE CHAPTERS.
- 5. INSTALLATION SHALL COMPLY WITH NFPA 101, 2012, APPLIANCE CHAPTERS.
- 6. INSTALLATION SHALL COMPLY WITH NEC 2011.
- 7. CONDUIT, AS APPLIANCE SHALL BE 1/2" MINIMUM WITH A MAXIMUM FILL OF 40%. COMPLY WITH
- 8. SYSTEM SHALL BE GROUNDED PER MANUFACTURER'S SPECIFICATIONS.
- 9. ALL DEVICES SHALL BE COMPATIBLE PER MANUFACTURE'S SPECIFICATIONS.
- 10. ALL SPACES SHALL MEET THE AUDIBLE CHARACTERISTICS OF NFPA 72 AND NFPA 101.
- . SMOKE DETECTORS SHALL NOT BE LOCATED WITHIN 36" OF A/C DIFFUSERS, KITCHEN OR BATHROOM DOORS.

2. CEILING MOUNTED DEVICES SHALL BE LOCATED AT A HEIGHT OF 10' +/- ON SMOOTH FLAT

- CEILING UNLESS OTHERWISE NOTED. 3. SIGNALING LINE CIRCUITS SHALL HAVE A MAXIMUM OF 250 POINTS PER CHANNEL. SEE FLOOR PLANS FOR QUANTITIES & TYPES OF DEVICES.
- 14. FIRE ALARM PANEL & ANY ASSOCIATED FIRE ALARM TRANSPONDERS SHALL BE FED BY A 120VAC, SINGLE PHASE, 20 AMP., DEDICATED BREAKER.
- 5. ALL INTERCONNECTED FIRE ALARM PANELS SHALL BE ARRANGED TO FUNCTIONS AS A SINGLE PHASE, 20 AMP, DEDICATED BREAKER.
- 16. RACKS, SHELVES AND EQUIPMENT ARE ALL LOWER THAN 80" ABOVE FINISHED FLOOR UNLESS OTHERWISE INDICATED.
- 7. THE DESIGN INSTALLATION COMPLIES WITH FLORIDA BUILDING CODE. 2010 FLORIDA ACCESSIBILITY CODE FOR BUILDING CONSTRUCTION.
- 18. ROOM CONTAINING FACP AND/OR BOOSTER POWER SUPPLY PANEL(S) IS MECHANICALLY
- 9. MAXIMUM MOUNTING HEIGHT FOR ALL PANELS SHALL BE SIX FEET TO THE TOP OF THE
- 20. MINIMUM CLEAR WORKING SPACE OF THREE FEET IN FRONT OF ALL FIRE ALARM PANELS SHALL be provided.
- 1. VISIBLE NOTIFICATION APPLIANCE ROOM SPACING SHALL BE IN ACCORDANCE WITH NFPA 72 TABLE 7.5.4.3.1(a) WALL MOUNT AND FIGURE 7.5.4.3.1 OR TABLE 7.5.4.3.1(b) CEILING MOUNT. VISIBLE NOTIFICATION APPLIANCE CORRIDOR SPACING SHALL BE IN ACCORDANCE WITH NFPA 72,

THE CONTROL PANELS.

- 22. ALL EQUIPMENT SHALL BE UL LISTED, APPROVED FOR FIRE SERVICE USE AND COMPATIBLE WITH
- 23. THE FIRE ALARM SYSTEM SHALL CONSIST OF A FIRE DETECTION CONTROL AND NOTIFICATION
- 24. THE FIRE ALARM CONTROL PANEL (S) SHALL BE INTELLIGENT AND HAVE STAND BY BATTERY BACKUP AS PER NFPA 72.
- 25. THE BATTERY SYSTEM SHALL AUTOMATICALLY TRANSFER TO THE STAND BY BATTERIES UPON POWER FAILURE. ALL BATTERY CHARGING AND RECHARGING OPERATIONS SHALL BE AUTOMATIC. BATTERIES ONE DISCHARGING, SHALL RECHARGE AT RATE TO PROVIDE A MINIMUM OF 70% IN

VISUAL DEVICES SHALL BE SELECTED AND INSTALLED AS PER NFPA CHAPTER 7.5.

26. ALARM NOTIFICATION APPLIANCES SHALL BE VISUAL, AUDITABLE-VISUAL AND/OR AUDIBLE TYPE. • AUDIBLE COMPONENTS SHALL BE INSTALLED AS PER NFPA 72 CHAPTER 7.4.

SCOPE OF WORK

- 1. PROVIDED AND INSTALL SYSTEM AS SHOWN ON DRAWINGS.
- 2. SIGNALING LINE CIRCUIT WIRING SHALL BE STYLE 4.
- 3. ADDRESSABLE NOTIFICATION APPLIANCE CIRCUIT WIRING SHALL BR STYLE Y.
- 4. THIS SYSTEM SHALL BE A CERTIFICATED OR PLACARDED CENTRAL STATION SERVICE PE NFPA-71.8.3.
- SEQUENCE OF OPERATION:
- UPON ACTIVATION OF ANY MANUAL STATION HE FOLLOWING SHALL OCCUR:
- 1. ALL HORNS WILL SOUND UNTIL SYSTEM IS SILENCED. 2. ALL STROBES WILL FLASH UNTIL SYSTEM IS SILENCED.
- 3. AN ALARM SIGNAL SHALL BE SENT TO THE FACP & REMOTE ANNUNCIATOR. 4. A SIGNAL SHALL BE SENT TO THE OWNERS LISTED CENTRAL STATION VIA DACT.
- UPON ACTIVATION OF ANY AUTOMATIC DEVICE THE FOLLOWING SHALL OCCUR:
- 1. ALL HORNS WILL SOUND UNTIL SYSTEM IS SILENCED.
- 2. ALL STROBES WILL FLASH UNTIL SYSTEM IS SILENCED. 3. AN ALARM SIGNAL SHALL BE SENT TO THE FACP & REMOTE ANNUNCIATOR. 4. A SIGNAL SHALL BE SENT TO THE OWNERS LISTED CENTRAL STATION VIA DACT. 5. ALL AIR HANDLER UNITS SHALL SHUT DOWN.

FIRE ALARM SYSTEM SHOP DRAWING NOTE

- THE CONTRACTOR SHALL SUBMIT COMPLETE SET OF FIRE ALARM SYSTEM SHOP DRAWINGS FOR REVIEW AND APPROVAL BY THE FIRE MARSHALL. THE SHOP DRAWINGS SHALL INCLUDE (BUT NOT LIMITED TO) THE FOLLOWING: & SCALE FLOOR PLANS SHOWING ALL DEVICES AND ASSOCIATED WIRING CONNECTIONS, WIRING DIAGRAMS, RISER DRAWINGS, BATTERY LOAD CALCULATIONS, VOLTAGE DROP CALCULATIONS, DEVICE SPECIFICATIONS, AND COMPLETE SEQUENCE OF OPERATIONS.
- THE CONTRACTOR SHALL PROVIDE ALL EQUIPMENT AND MATERIALS NECESSARY FOR A COMPLETE AND FUNCTIONAL FIRE ALARM SYSTEM WITH VOICE EVACUATION PER NFPA 72 AND NFPA 101 AND THE LOCAL FIRE MARSHALL REQUIREMENTS.

NOTES:

1) VERIFY LOCATION OF FLOW AND TAMPERS. 2) VERIFY LOCATION OF BACK FLOW AND PIV.

3) ALL PULL STATIONS SHALL BE COVERED WITH CLEAR PLASTIC HINGED COVER.

1/1 1/2 1/3 1/4 1/5 1/6 1/7 1/8 1/9 1/10 1/11 1/12 1/13 1/14 1/15 1/16 1/17 1/18 1/19 1/20 3/4"C--PS1 120V. 2#12, 1"C. TO TELEPHONE ROOM FACP BREAK ROOM FIRST FLOOR

IMPORTANT NOTE:

CEILING

ACCEPTED HERE-

THE BOTTOM.

TO NEAR EDGE

NFPA 72 2002 (SECTION 5.6.3.1.)

WALL MOUNTED HEAT DETECTOR TO

NFPA 72 2002 (SECTION 5.7.3.2.1.)

WALL MOUNTED SMOKE DETECTOR

BOXES, AND WIRING REQUIREMENTS.

FINISHED

WALL ----

CHECK WITH MANUFACTURE INSTALLATION SHEET

FOR THE EXACT MOUNTING HEIGHT, LOCATION, BACK

NOTE: MEASUREMENTS

SHOWN ARE TO THE

CLOSEST OF THE

DETECTOR.

SIDE WALL

FIRE ALARM RISER DIAGRAM

DEVICE MOUNTING HEIGHTS NFPA 72 1999 (SECTION A.8.1.2.4.)

BATHROOM DOOR OR

CEILING MOUNTED

AUDIO-ONLY

NFPA 72 2002 (SECTION 7.4,6.1.)

OR (6°) BELOW FINISHED CEILING

PHONE -

STATION

48" MAX (ADA)

SMOKE DETECTOR DIMENSIONS DETAIL

42" MIN. 54" MAX.

TO THE WORKING MECHANISM

TO THE OPERATOR PART

NFPA 72 2002 SECTION (5.12.4)

JACK

REMOTE TEST

FINISHED FLOOR NOT LESS THEN (90°)

DEVICES

- SMOKE/HEAT

DETECTOR

AUDIO/VISUAL

--- & VISUAL-ONLY

DEVICES

NFPA 72 2002 SECTION 7.5.4.4.)

AT 110cd OR USE 177cd

HEARING IMPAIRED BEDROOM STROBE

SHALL BE WINING 16" OF PILLOW &

24" TO THE TOP OF THE STROBE LENS

MORE THAN APPLIANCES IN THE

135 DEG, NFPA 72 2002

(SECTION 7.5.4.1.2(3))

SAME ROOM OR ADJACENT SPACE

WITHIN THE FIELD OF VIEW THAT FLASH

NFPA 72 2002 (SECTION 7.5.4) ENTIRE

LENS IS NOT LESS THAN (80°) & NOT

LESS THAN (90°) ABOVE THE FINISHED

(ADAAC) 4.28.3 (6) 80" ABOVE HIGHEST

FLOOR LEVEL TO THE BOTTOM OF LENS

FLOOR. FBC 11-428.3 (4) (6)

FINISHED

FLOOR ---

IN SYNCHRONIZING FIELD OF VIEW IS

NFPA 72 2002 (SECTION A.11.5.3.2(C))

NFPA 72 2002 (SECTION A.5.7.4.1)

A/C SUPPLY DIFFUSER

OR RETURN DIFFUSER

- NEVER HERE

NFPA 72 2002 (SECTION 5.12.6)

DOOR —

HOLDER


WIDTH

LESS 3"

IMPORTANT NOTE

WITH MANUFACTURERS DATA SHEETS

VERIFY EXACT MOUNTING REQUIREMENTS

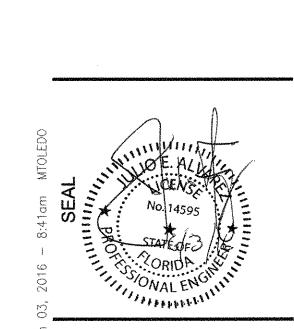

JULIO E. ALVAREZ, P.E.
ELECTRICAL ENGINEER
FLA. REG. NO. 14595

WA PROJECT NO.: 21524.0


WA PROJECT NO.: 21524.00
ISSUE DATE
05/27/2016

05/27/2016

D. REVISION DATE

DRAWING TITLE
DETAILS

E7.01

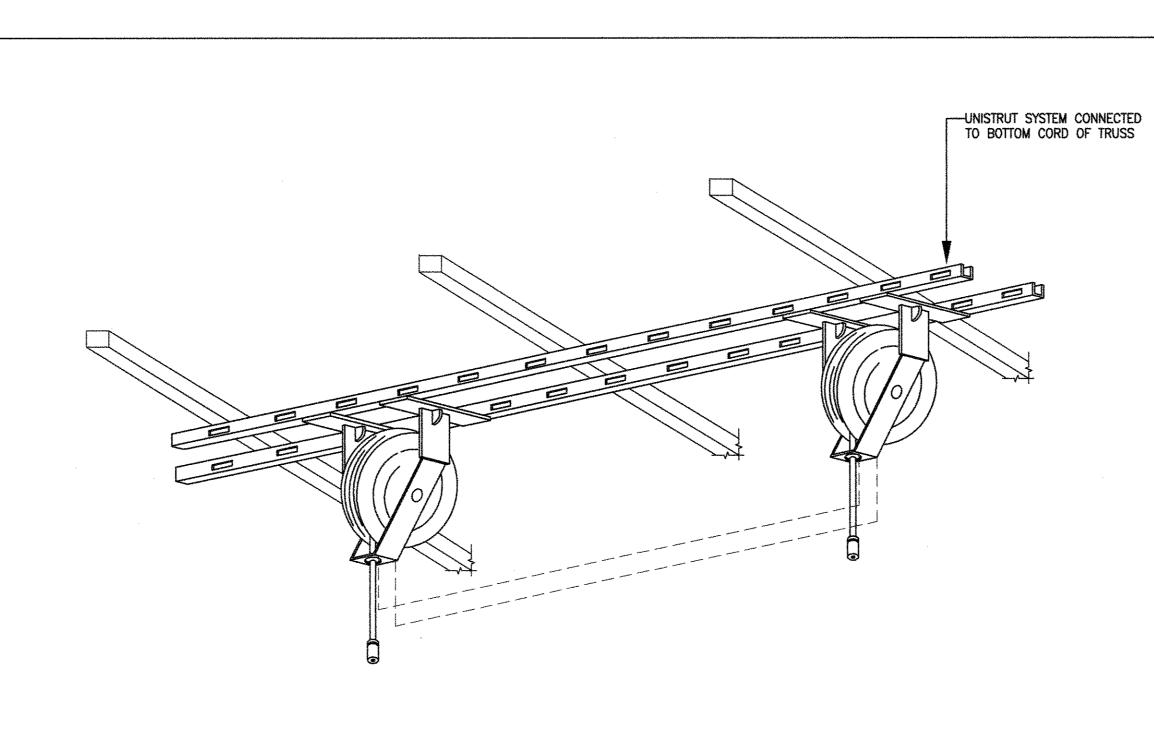

1 MAIN GROUND BAR N.T.S.

GROUNDING CONDUCTOR

2'-0" AFF TO FLAT BAR CONNECTOR

TO COLD WATER PIPE

TO BLDG. MAIN GROUND ROD

LOCATE @ EACH ELECTRICAL ROOM (TYP.)

STAND OFF BRACKET —

SIDE VIEW N.T.S.

RED BARREL INSULATOR

CORD REEL RECEPTACLES SUPPORTING DETAIL N.T.S.