


58'-0" (14' x 12' Deck)

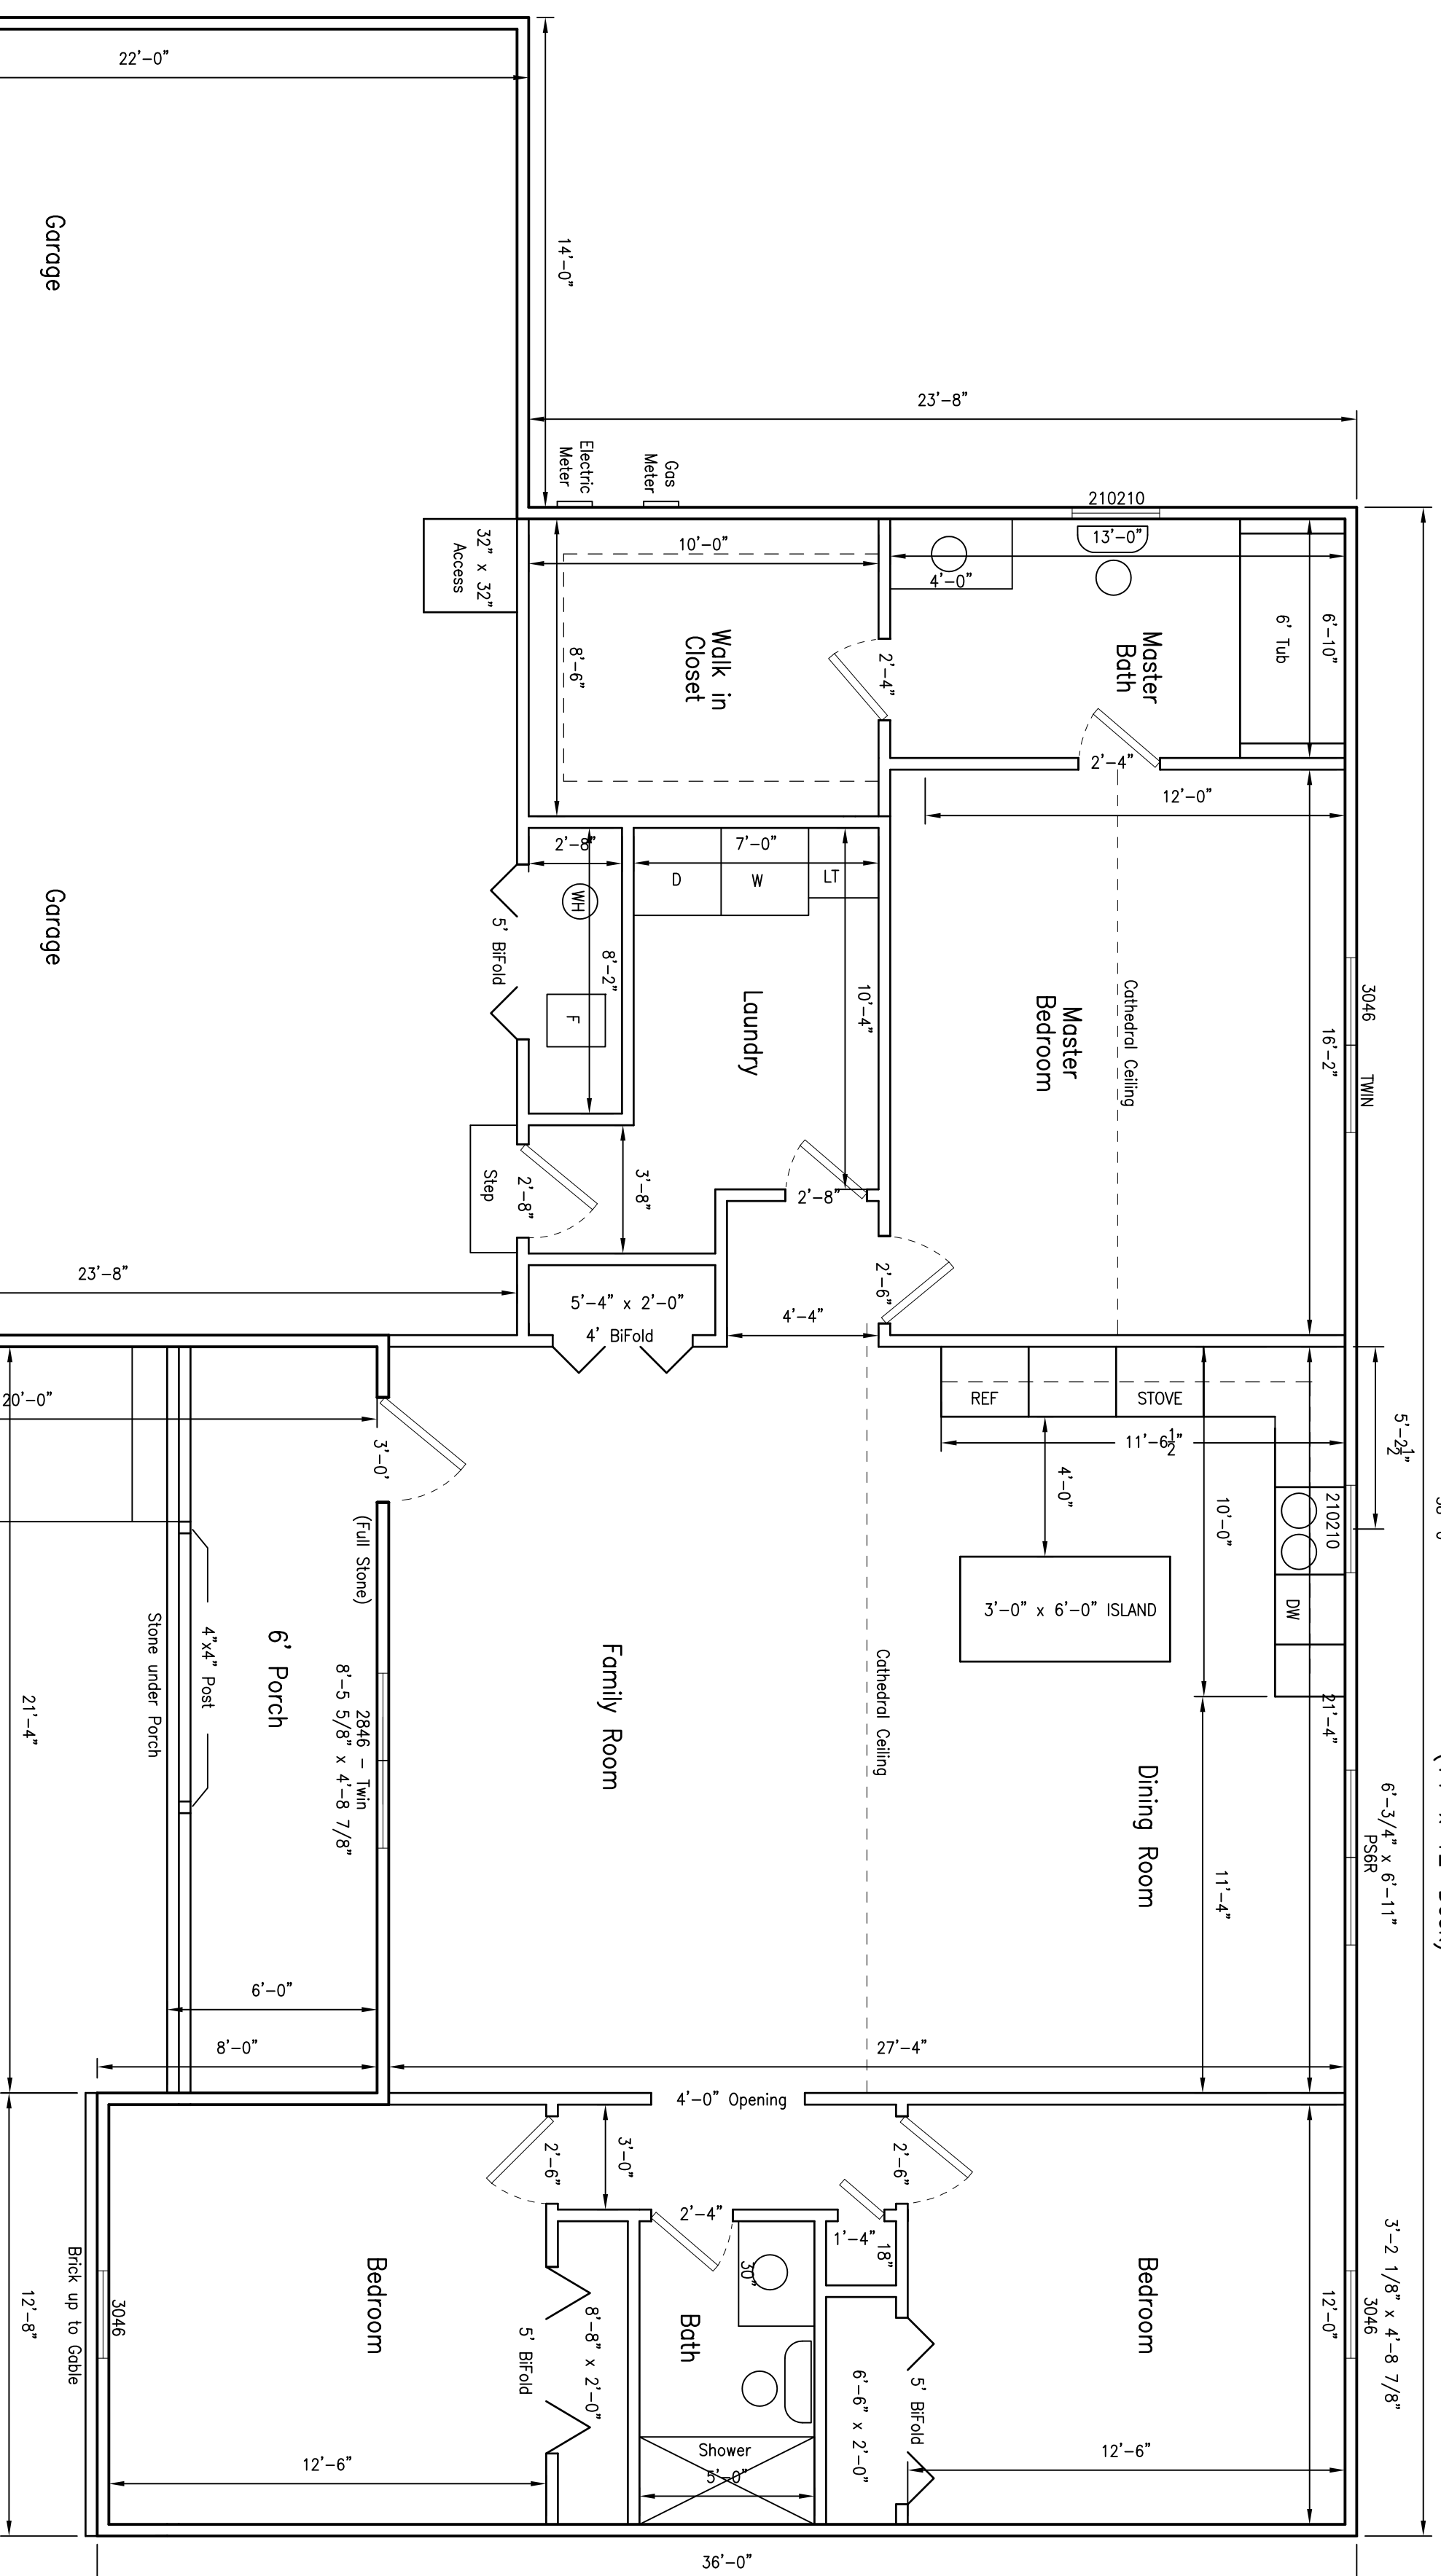

Main Floor Plan
1,625 s.f.

SCALE 1/4"=1'

Lot 111 Sand Ridge