


AVE. OF TWO RIVERS

FRONT  
YARD

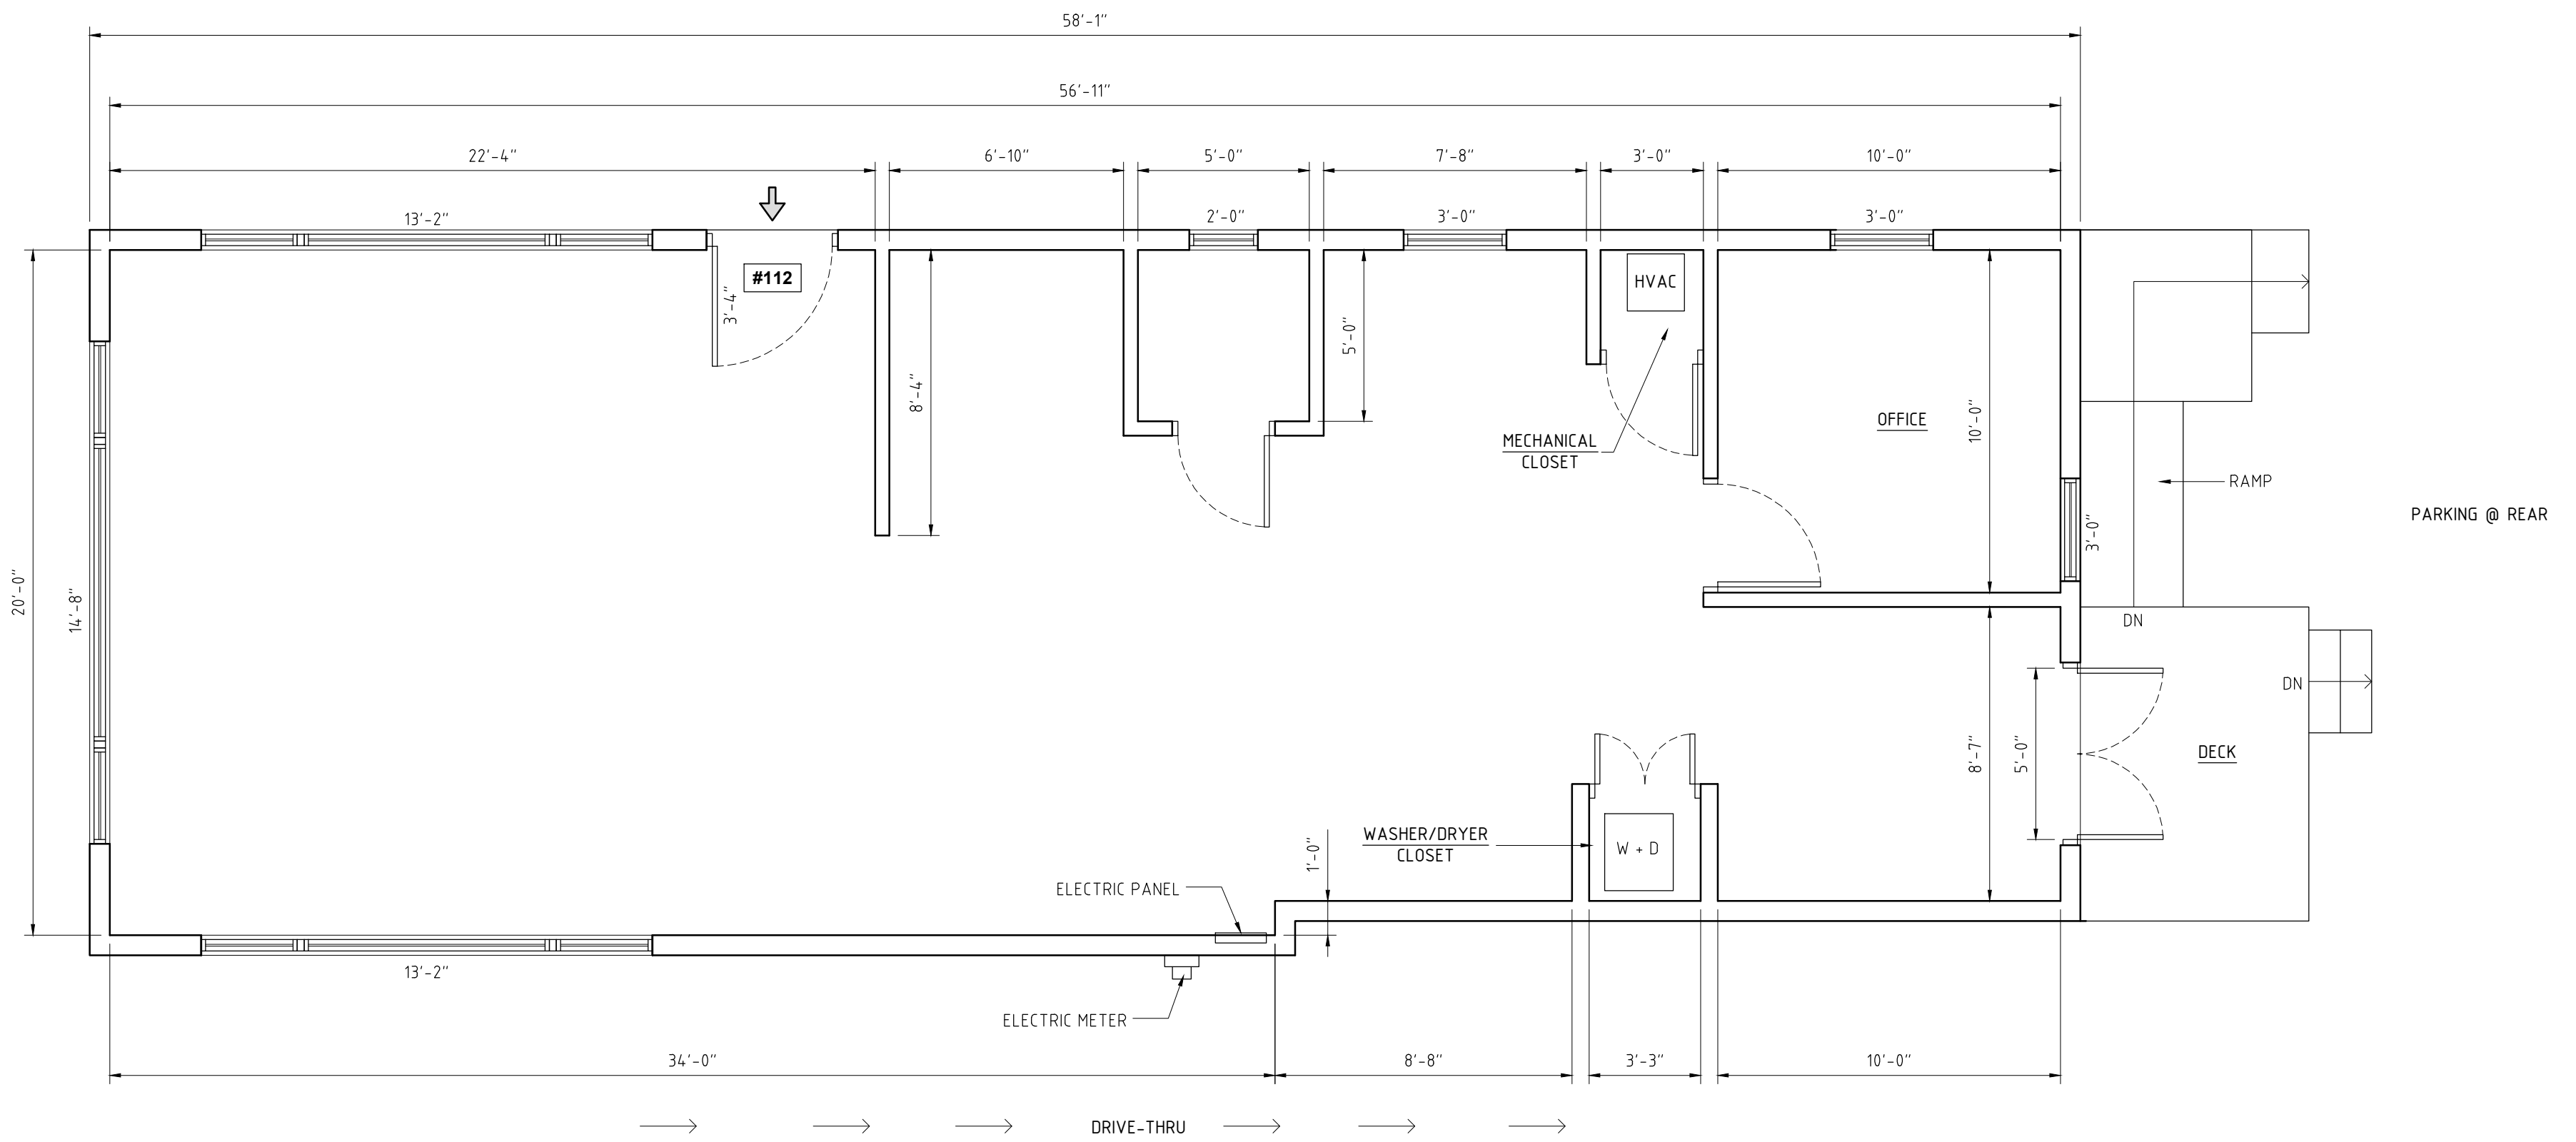

06 - 09 -2020  
112 AVE. OF TWO RIVERS  
RUMSON, NJ 07760

FLOOR PLAN  
SCALE: 1/4" = 1'-0"