


PLATINUM ONE SITE PLAN

www.platinumonebradford.co.uk

PLATINUM
ONE

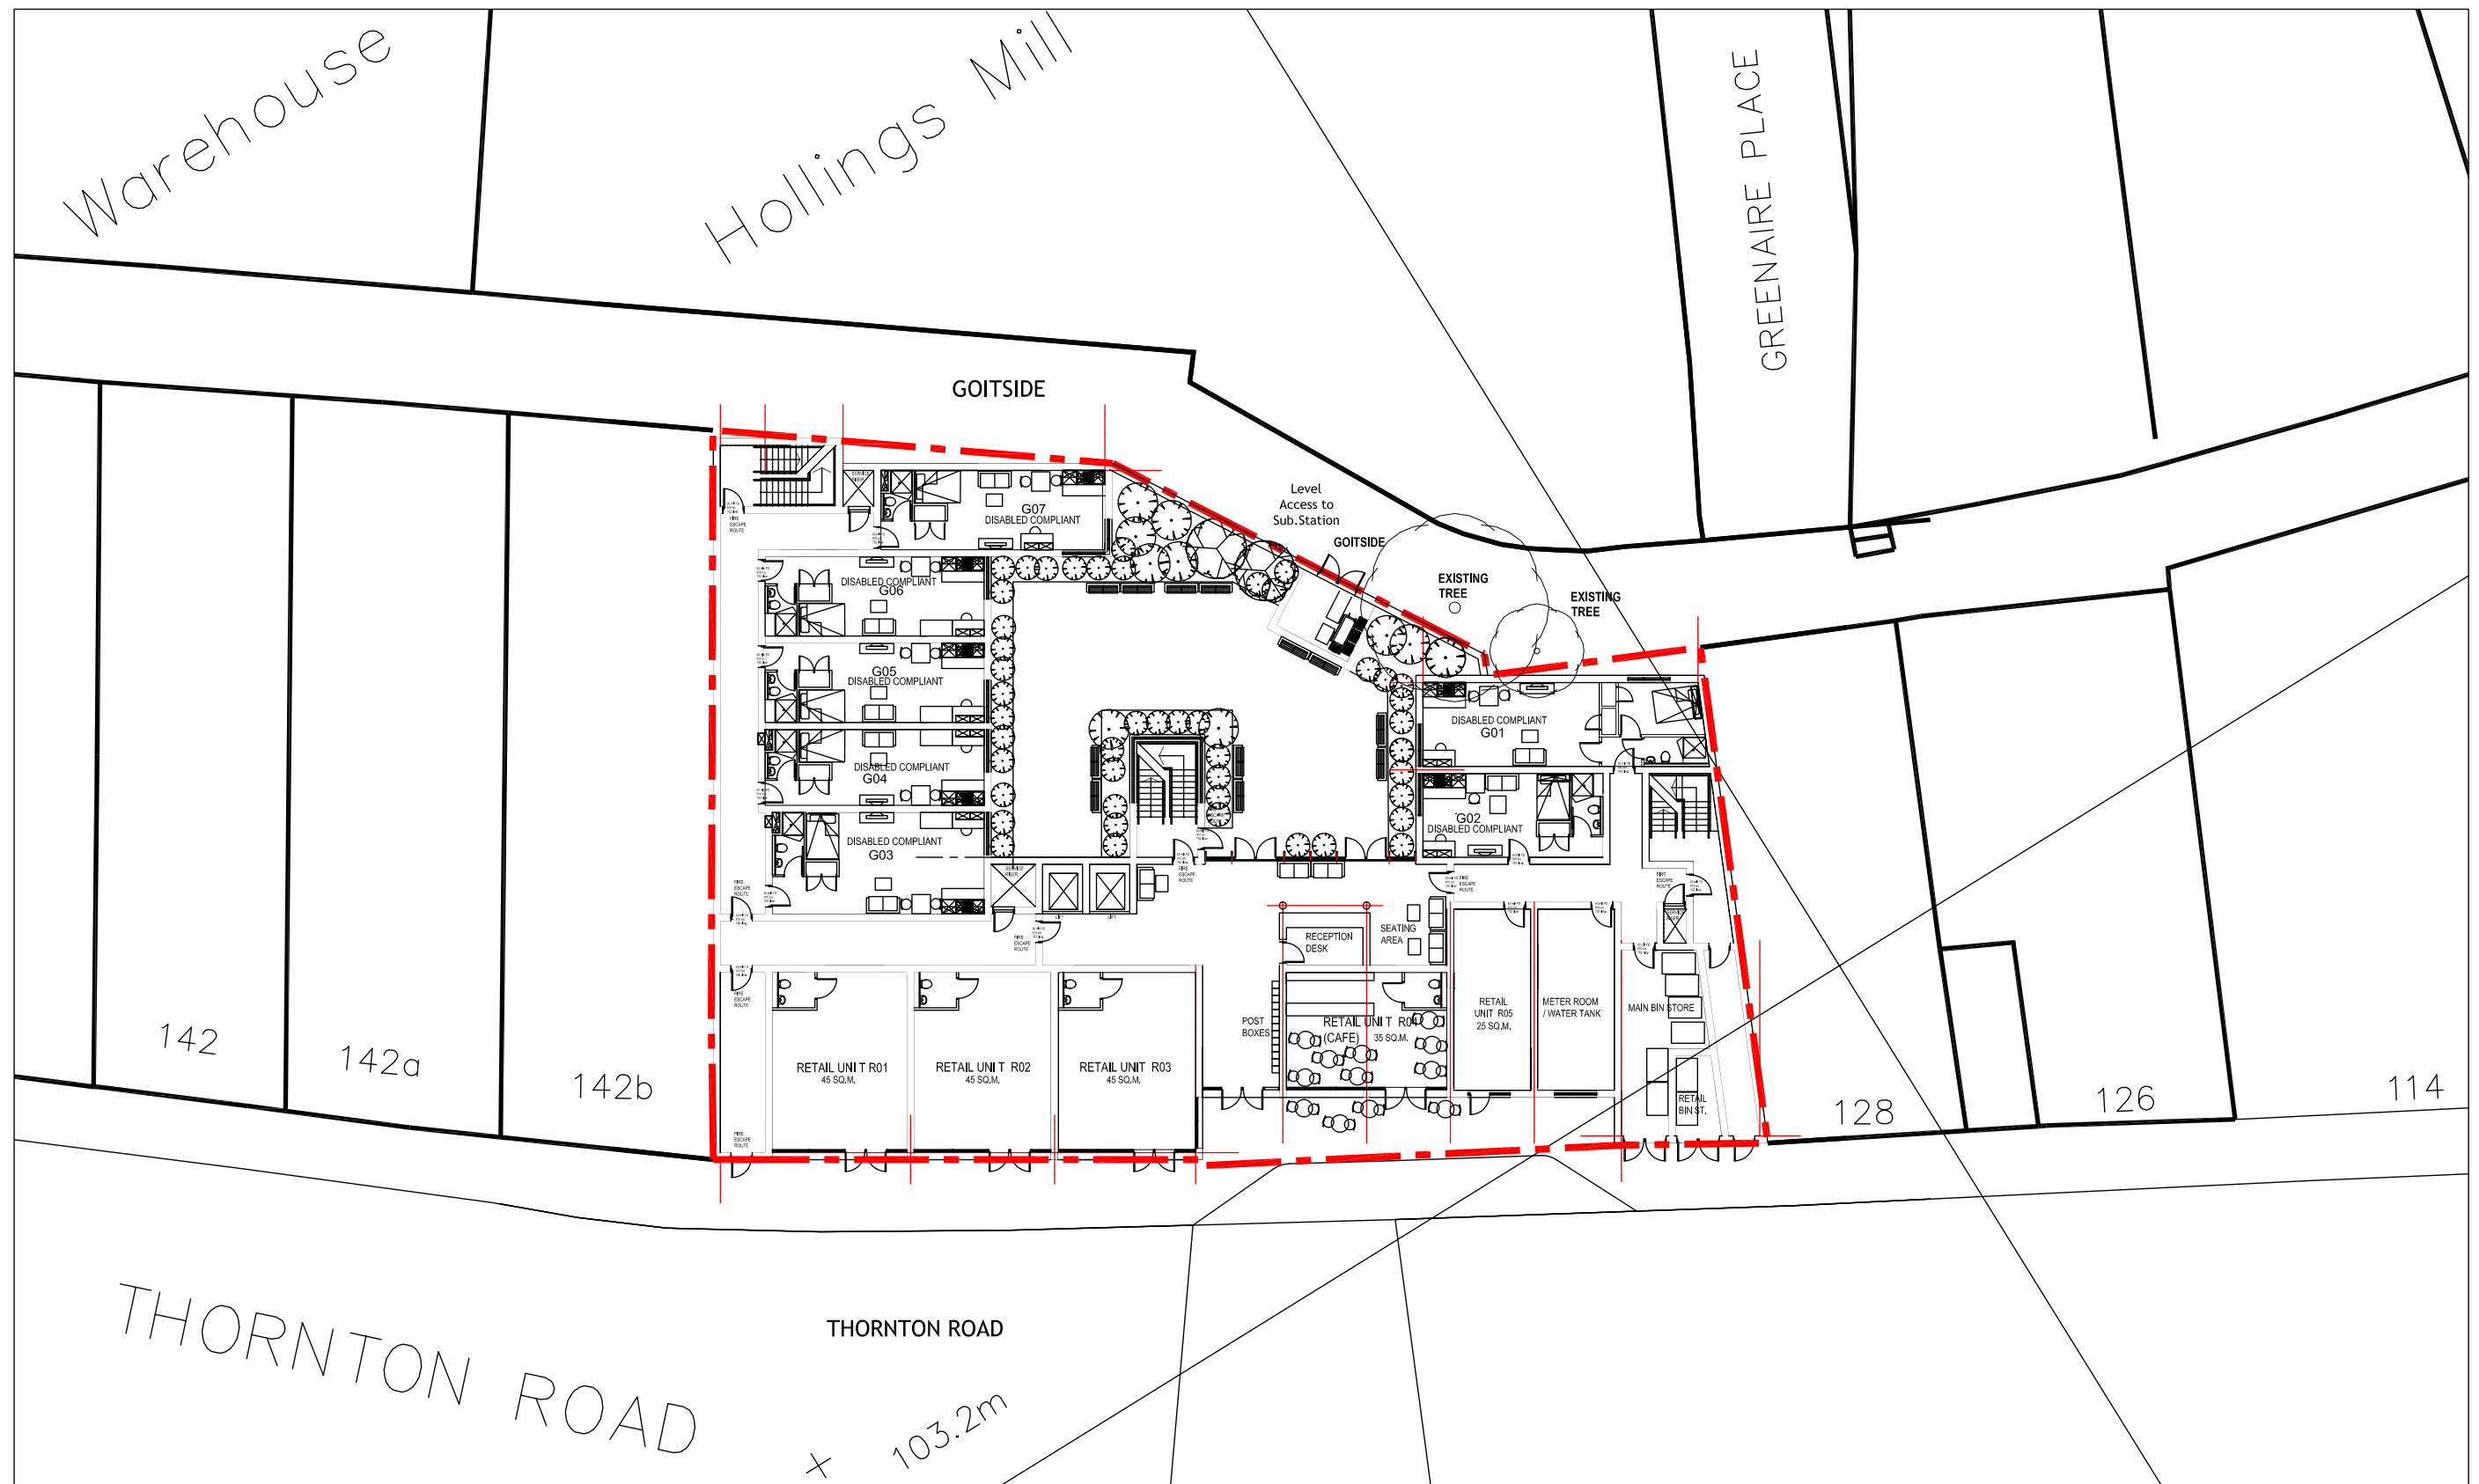


GOLDEN SANDS
DEVELOPMENTS

PLATINUM ONE

GROUND FLOOR PLAN

www.platinumonebradford.co.uk

PLATINUM
ONE

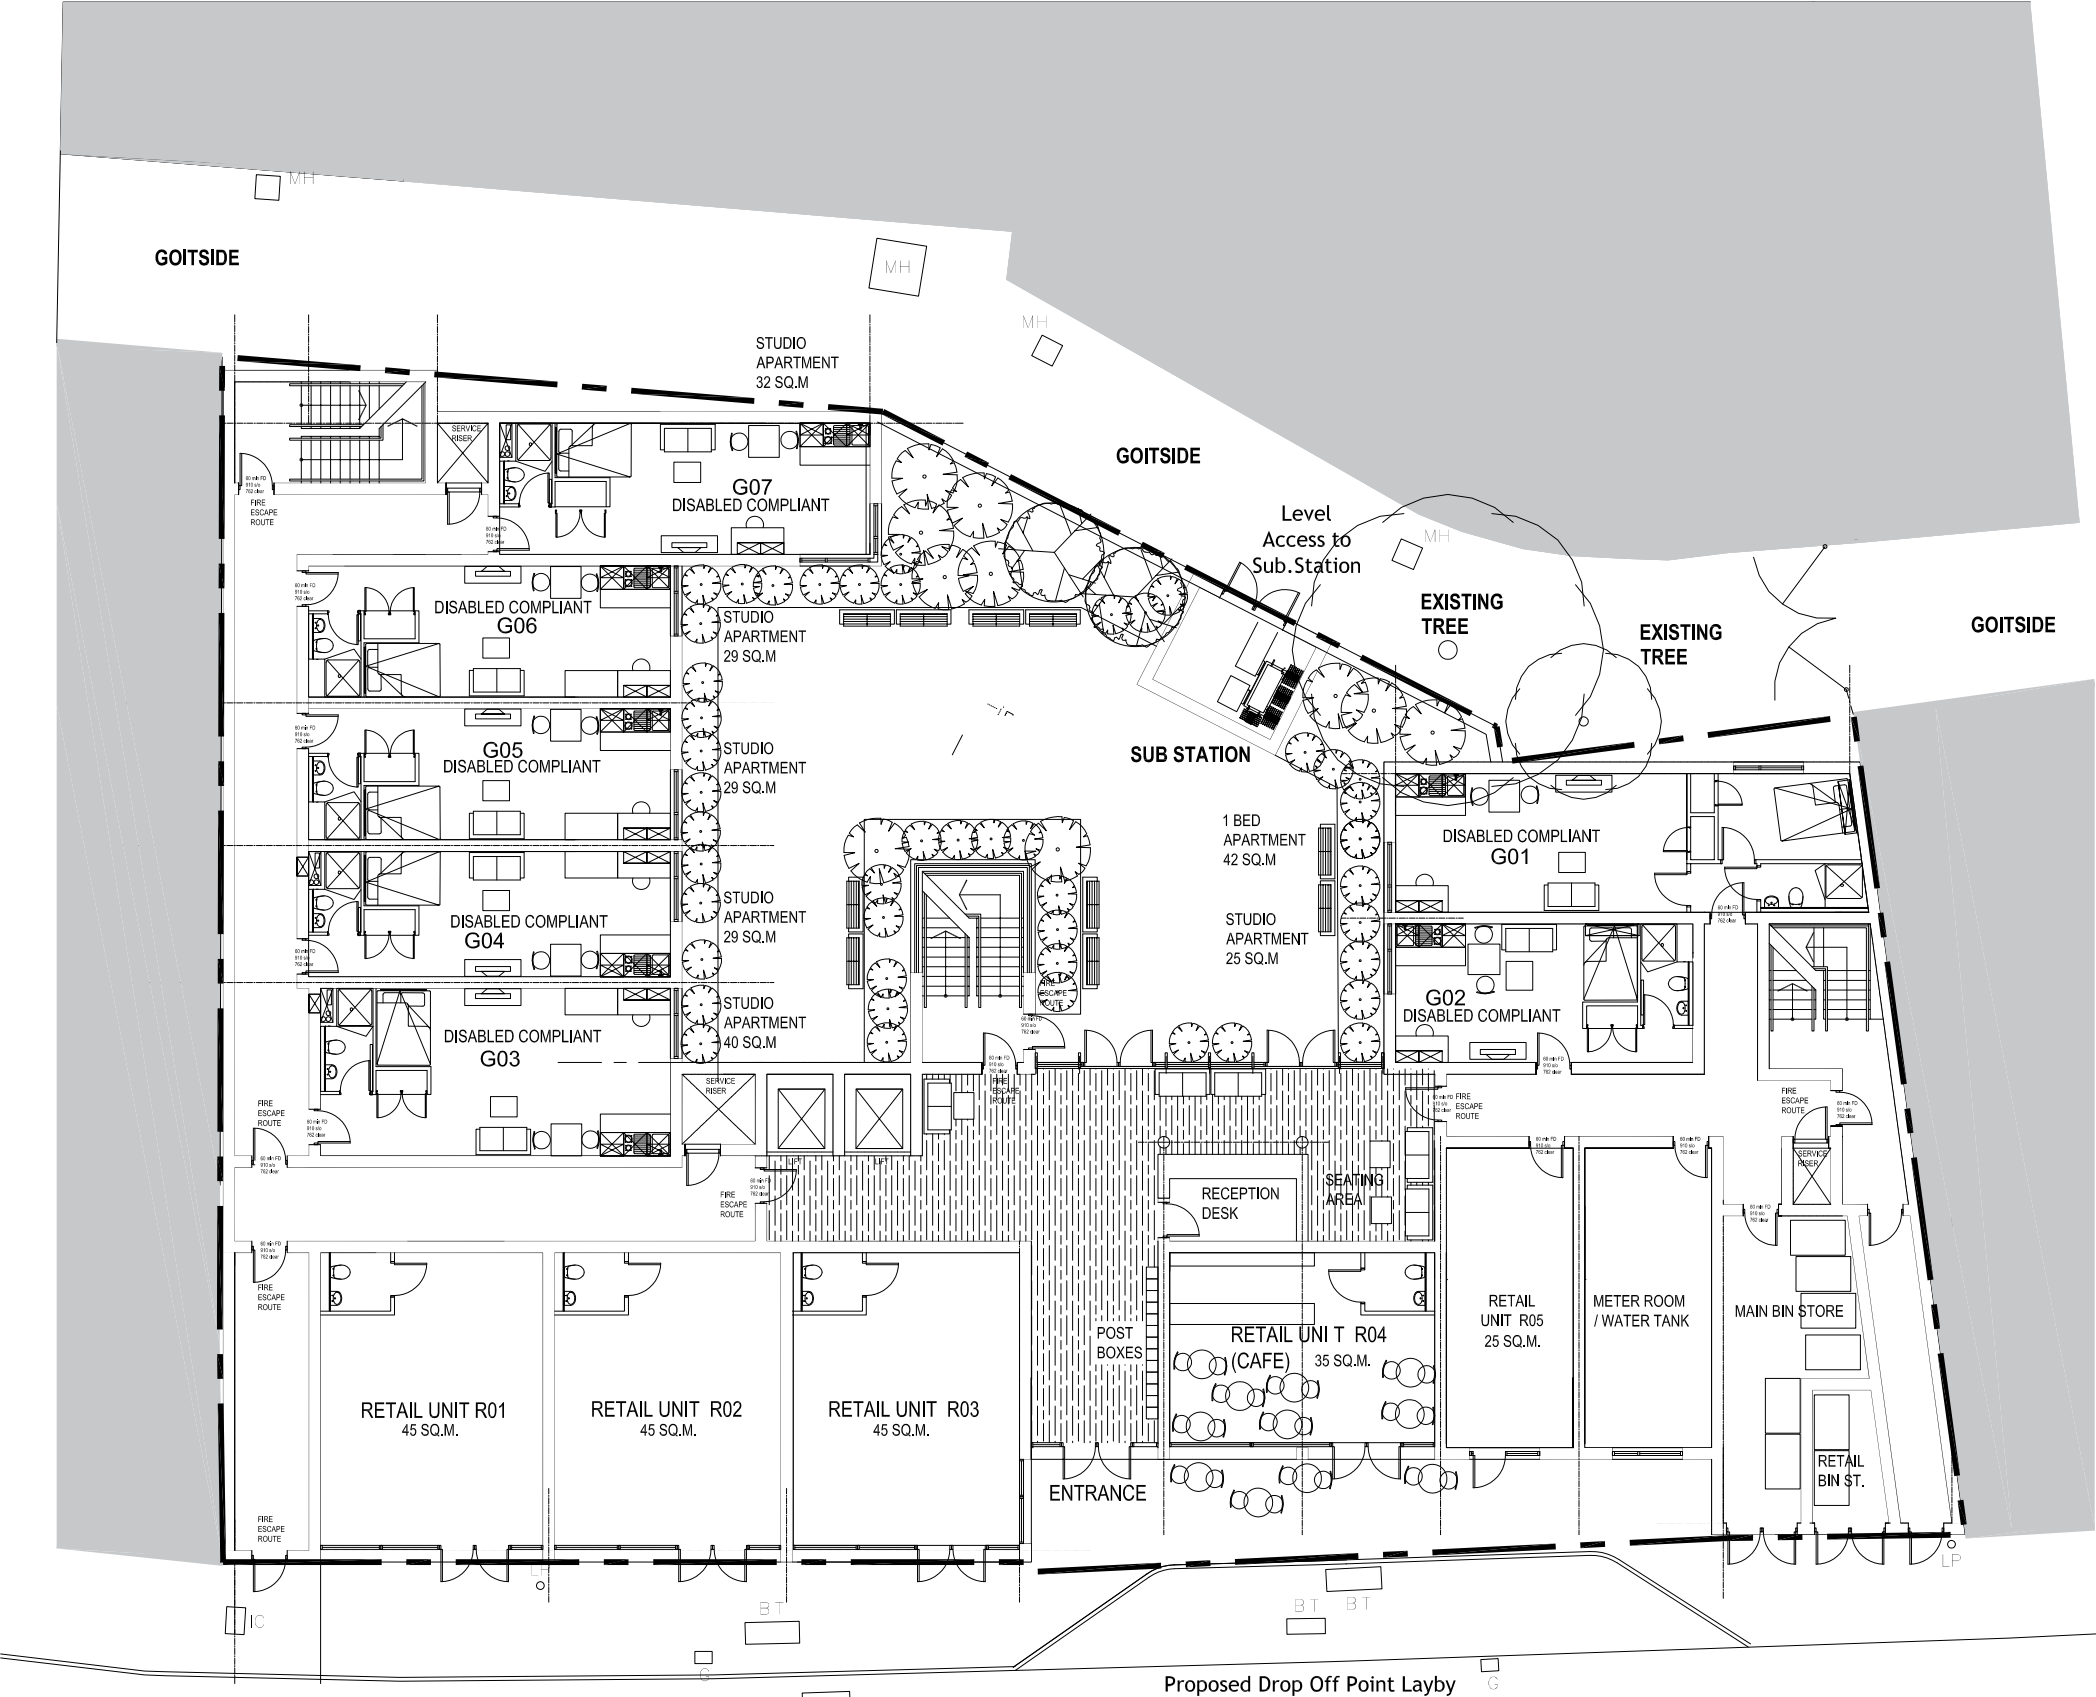

| FLAT No | AREA (m2) | UNIT TYPE |
|---------|-----------|------------------|
| G01 | 42 sqm. | 1 BED APARTMENT |
| G02 | 25 sqm. | STUDIO APARTMENT |
| G03 | 40 sqm. | STUDIO APARTMENT |
| G04 | 29 sqm. | STUDIO APARTMENT |
| G05 | 29 sqm. | STUDIO APARTMENT |
| G06 | 29 sqm. | STUDIO APARTMENT |
| G07 | 32 sqm. | STUDIO APARTMENT |

GROUND FLOOR APARTMENT LAYOUT

SCALE 1:100@A1
REFER TO UNIT PLANS SHEETS FOR
DETAILED LAYOUT.

THORNTON ROAD

MH

MH


BT

PLATINUM ONE

FIRST FLOOR PLAN

www.platinumonebradford.co.uk

PLATINUM
ONE

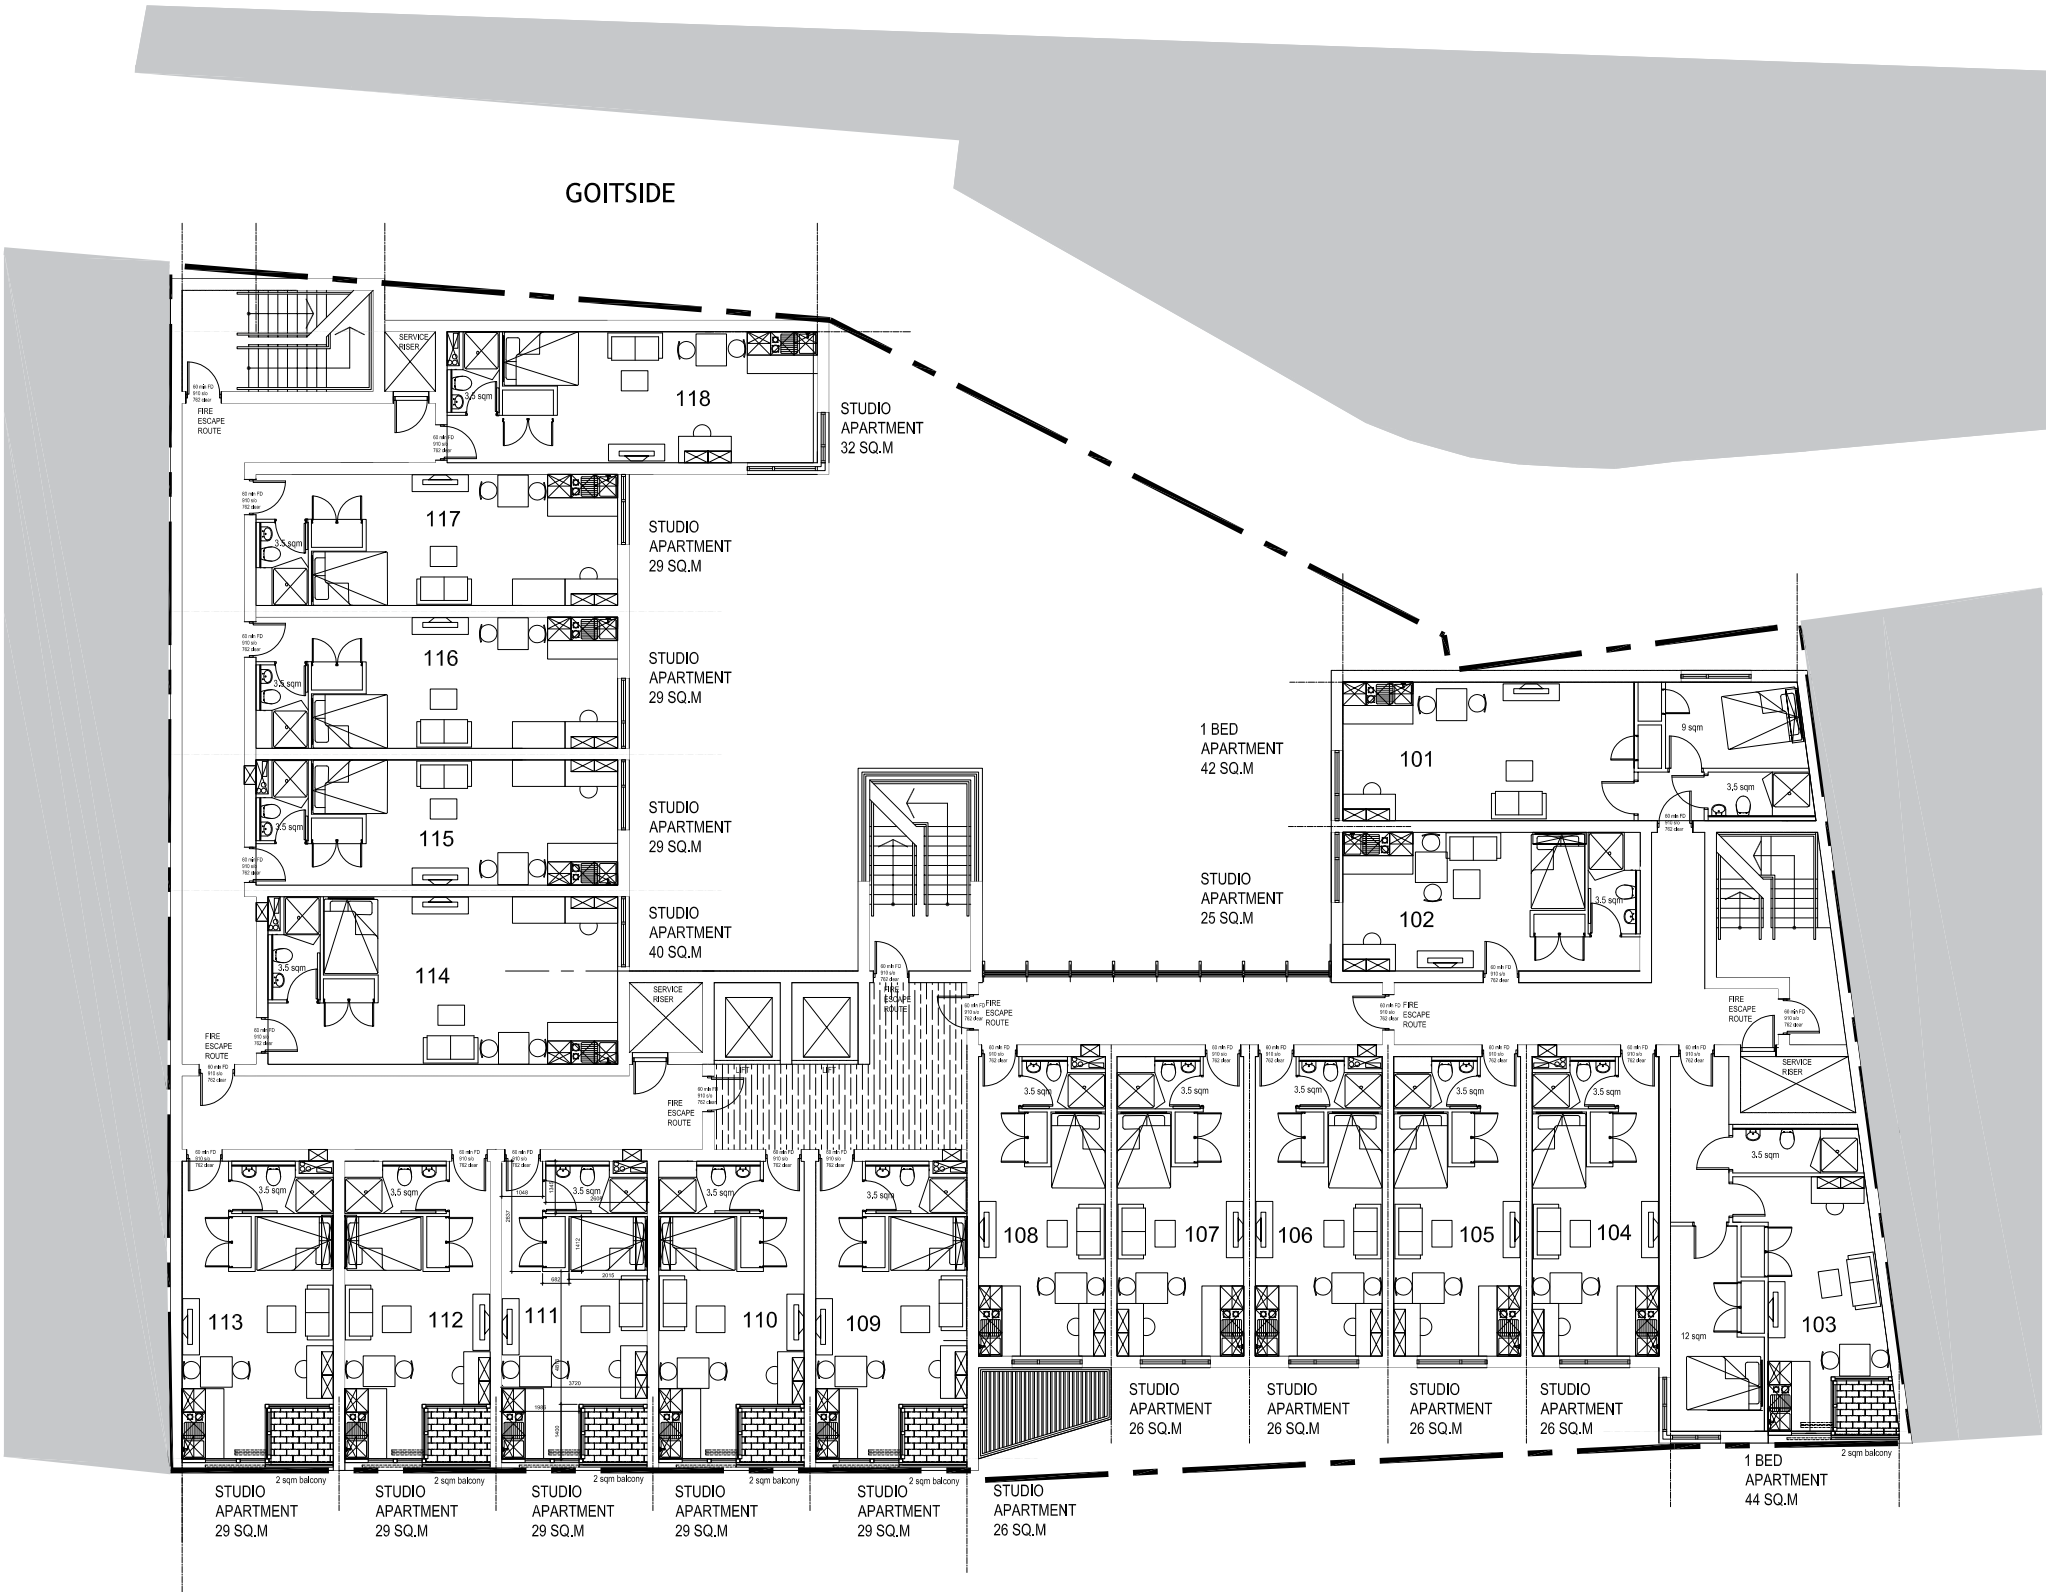

| FLAT No | AREA (m2) | UNIT TYPE |
|---------|-----------|------------------|
| 101 | 42 sqm. | 1 BED APARTMENT |
| 102 | 25 sqm. | STUDIO APARTMENT |
| 103 | 44 sqm. | 1 BED APARTMENT |
| 104 | 26 sqm. | STUDIO APARTMENT |
| 105 | 26 sqm. | STUDIO APARTMENT |
| 108 | 26 sqm. | STUDIO APARTMENT |
| 107 | 26 sqm. | STUDIO APARTMENT |
| 108 | 26 sqm. | STUDIO APARTMENT |
| 109 | 29 sqm. | STUDIO APARTMENT |
| 110 | 29 sqm. | STUDIO APARTMENT |
| 111 | 29 sqm. | STUDIO APARTMENT |
| 112 | 29 sqm. | STUDIO APARTMENT |
| 113 | 29 sqm. | STUDIO APARTMENT |
| 114 | 40 sqm. | STUDIO APARTMENT |
| 115 | 29 sqm. | STUDIO APARTMENT |
| 116 | 29 sqm. | STUDIO APARTMENT |
| 117 | 29 sqm. | STUDIO APARTMENT |
| 118 | 32 sqm. | STUDIO APARTMENT |

FIRST FLOOR APARTMENT LAYOUT


SCALE 1:100@A1
REFER TO UNIT PLANS SHEETS FOR
DETAILED LAYOUT.

THORNTON ROAD



PLATINUM ONE

SECOND FLOOR PLAN

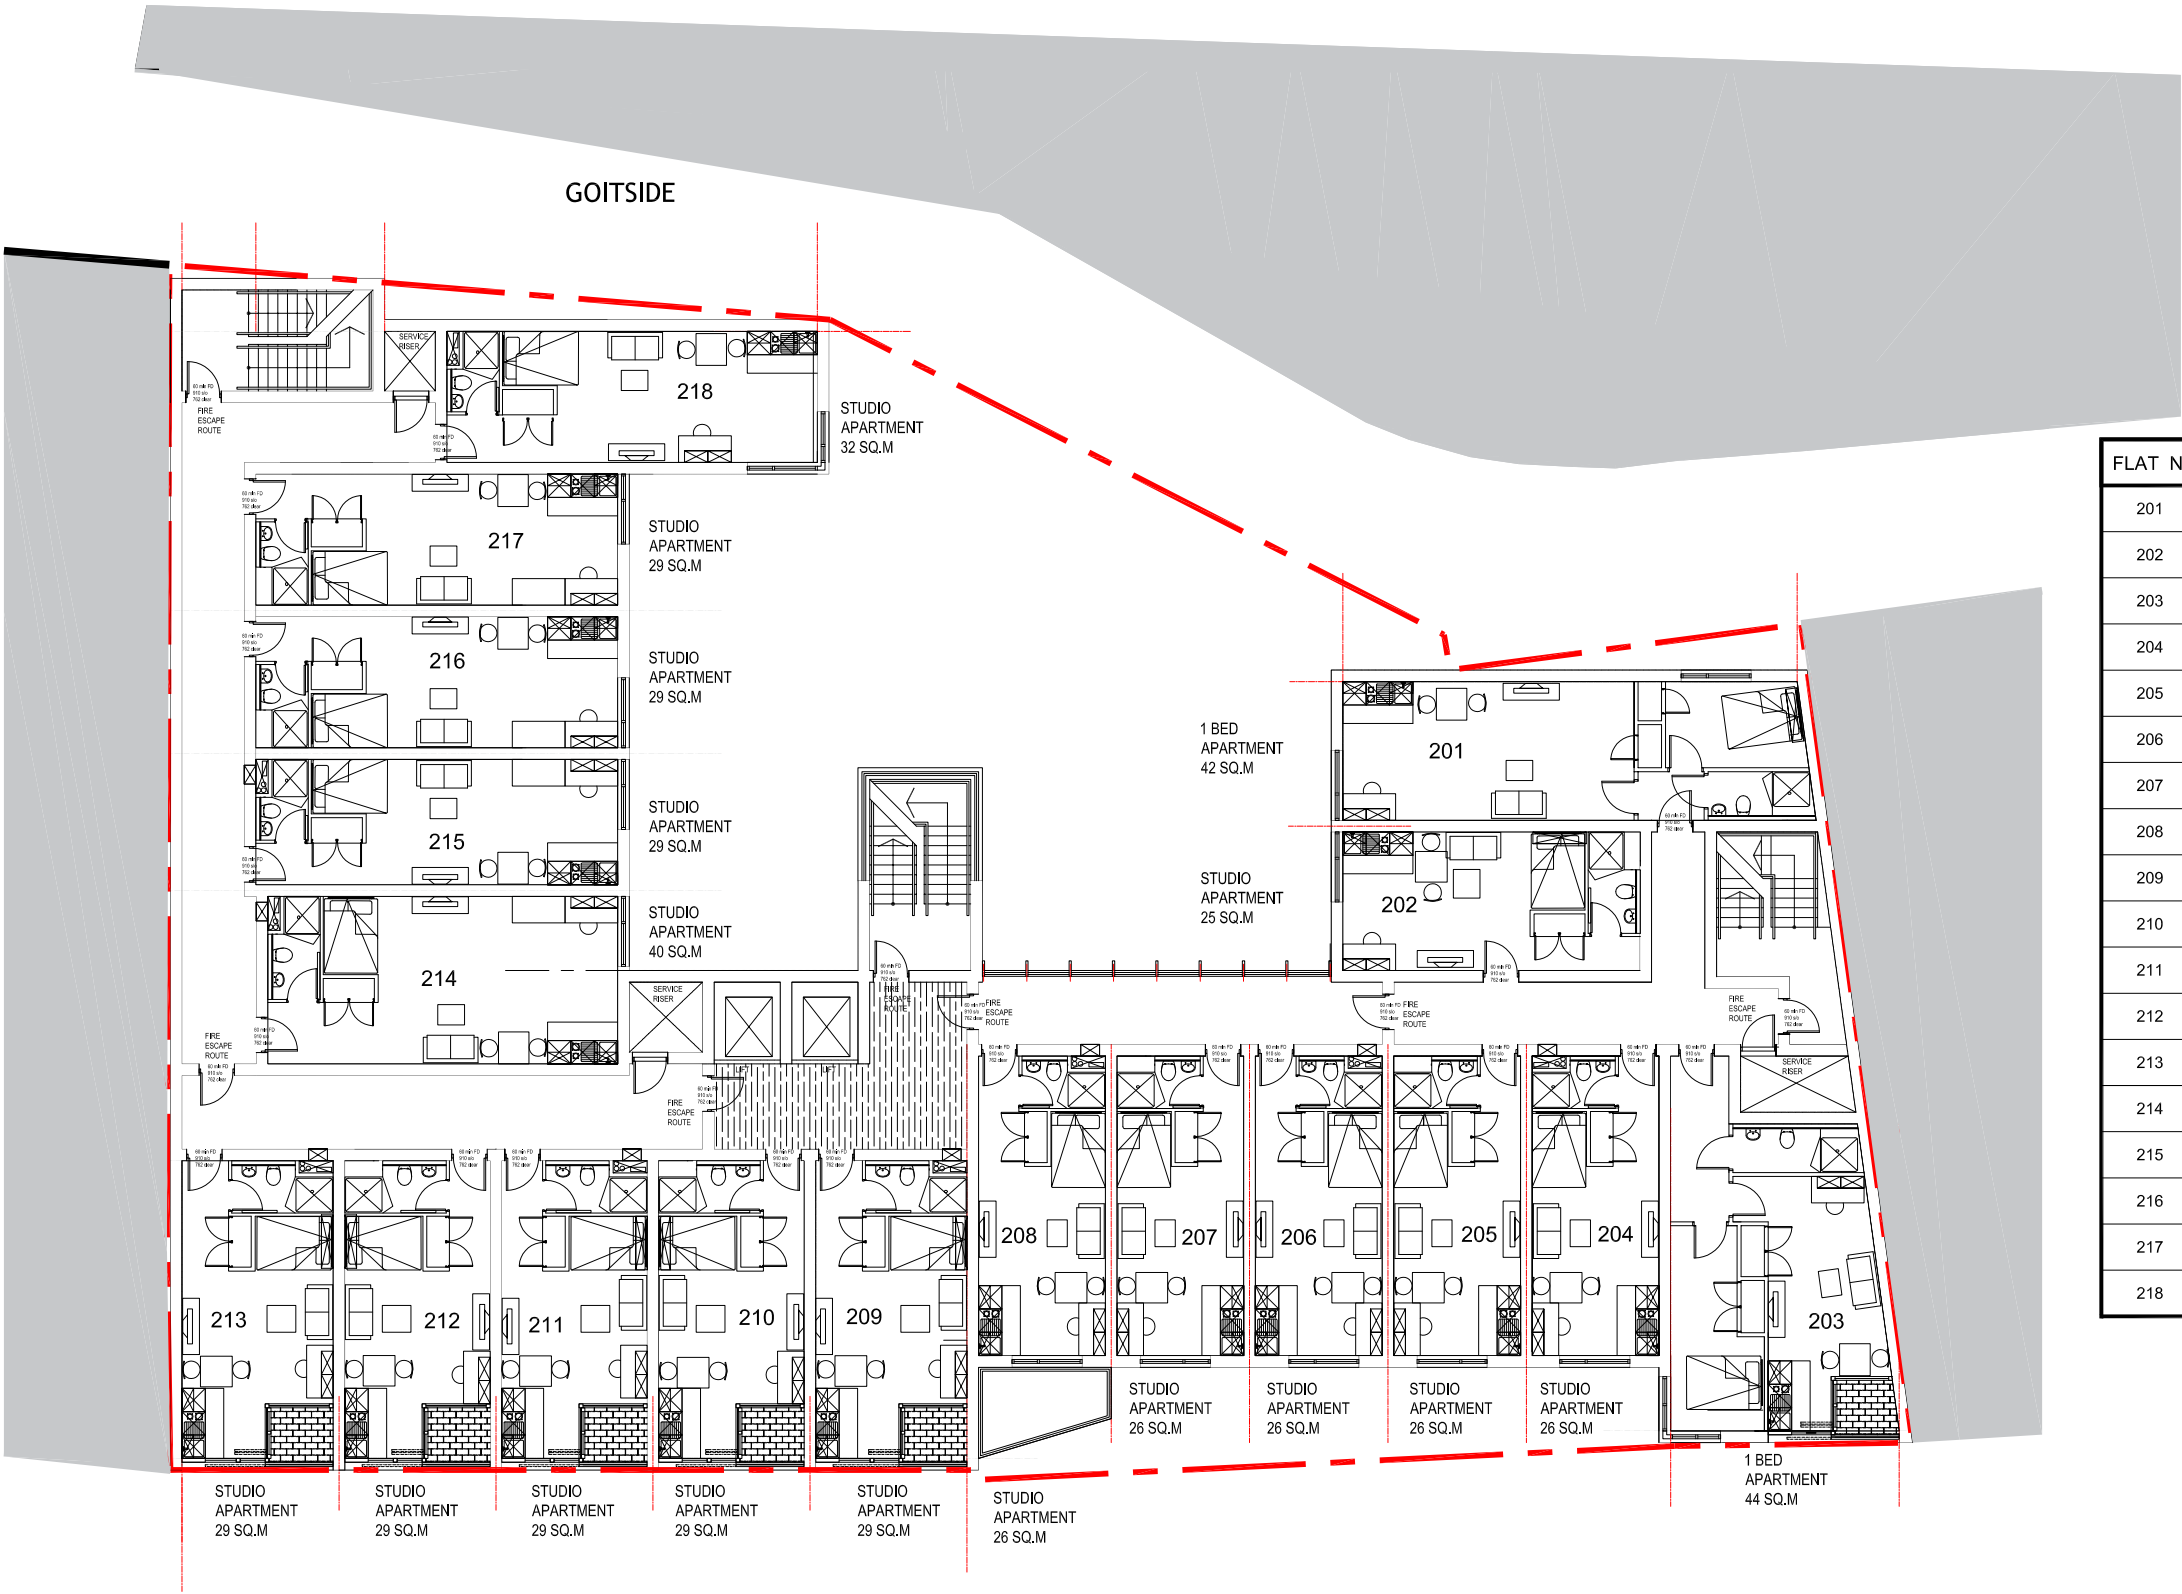

| FLAT No | AREA (m2) | UNIT TYPE |
|---------|-----------|------------------|
| 201 | 42 sqm. | 1 BED APARTMENT |
| 202 | 25 sqm. | STUDIO APARTMENT |
| 203 | 44 sqm. | 1 BED APARTMENT |
| 204 | 26 sqm. | STUDIO APARTMENT |
| 205 | 26 sqm. | STUDIO APARTMENT |
| 206 | 26 sqm. | STUDIO APARTMENT |
| 207 | 26 sqm. | STUDIO APARTMENT |
| 208 | 26 sqm. | STUDIO APARTMENT |
| 209 | 29 sqm. | STUDIO APARTMENT |
| 210 | 29 sqm. | STUDIO APARTMENT |
| 211 | 29 sqm. | STUDIO APARTMENT |
| 212 | 29 sqm. | STUDIO APARTMENT |
| 213 | 29 sqm. | STUDIO APARTMENT |
| 214 | 40 sqm. | STUDIO APARTMENT |
| 215 | 29 sqm. | STUDIO APARTMENT |
| 216 | 29 sqm. | STUDIO APARTMENT |
| 217 | 29 sqm. | STUDIO APARTMENT |
| 218 | 32 sqm. | STUDIO APARTMENT |

SECOND FLOOR APARTMENT LAYOUT
SCALE 1:100@A1
REFER TO UNIT PLANS SHEETS FOR
DETAILED LAYOUT.


THORNTON ROAD

PLATINUM ONE

THIRD FLOOR PLAN

www.platinumonebradford.co.uk

PLATINUM
ONE

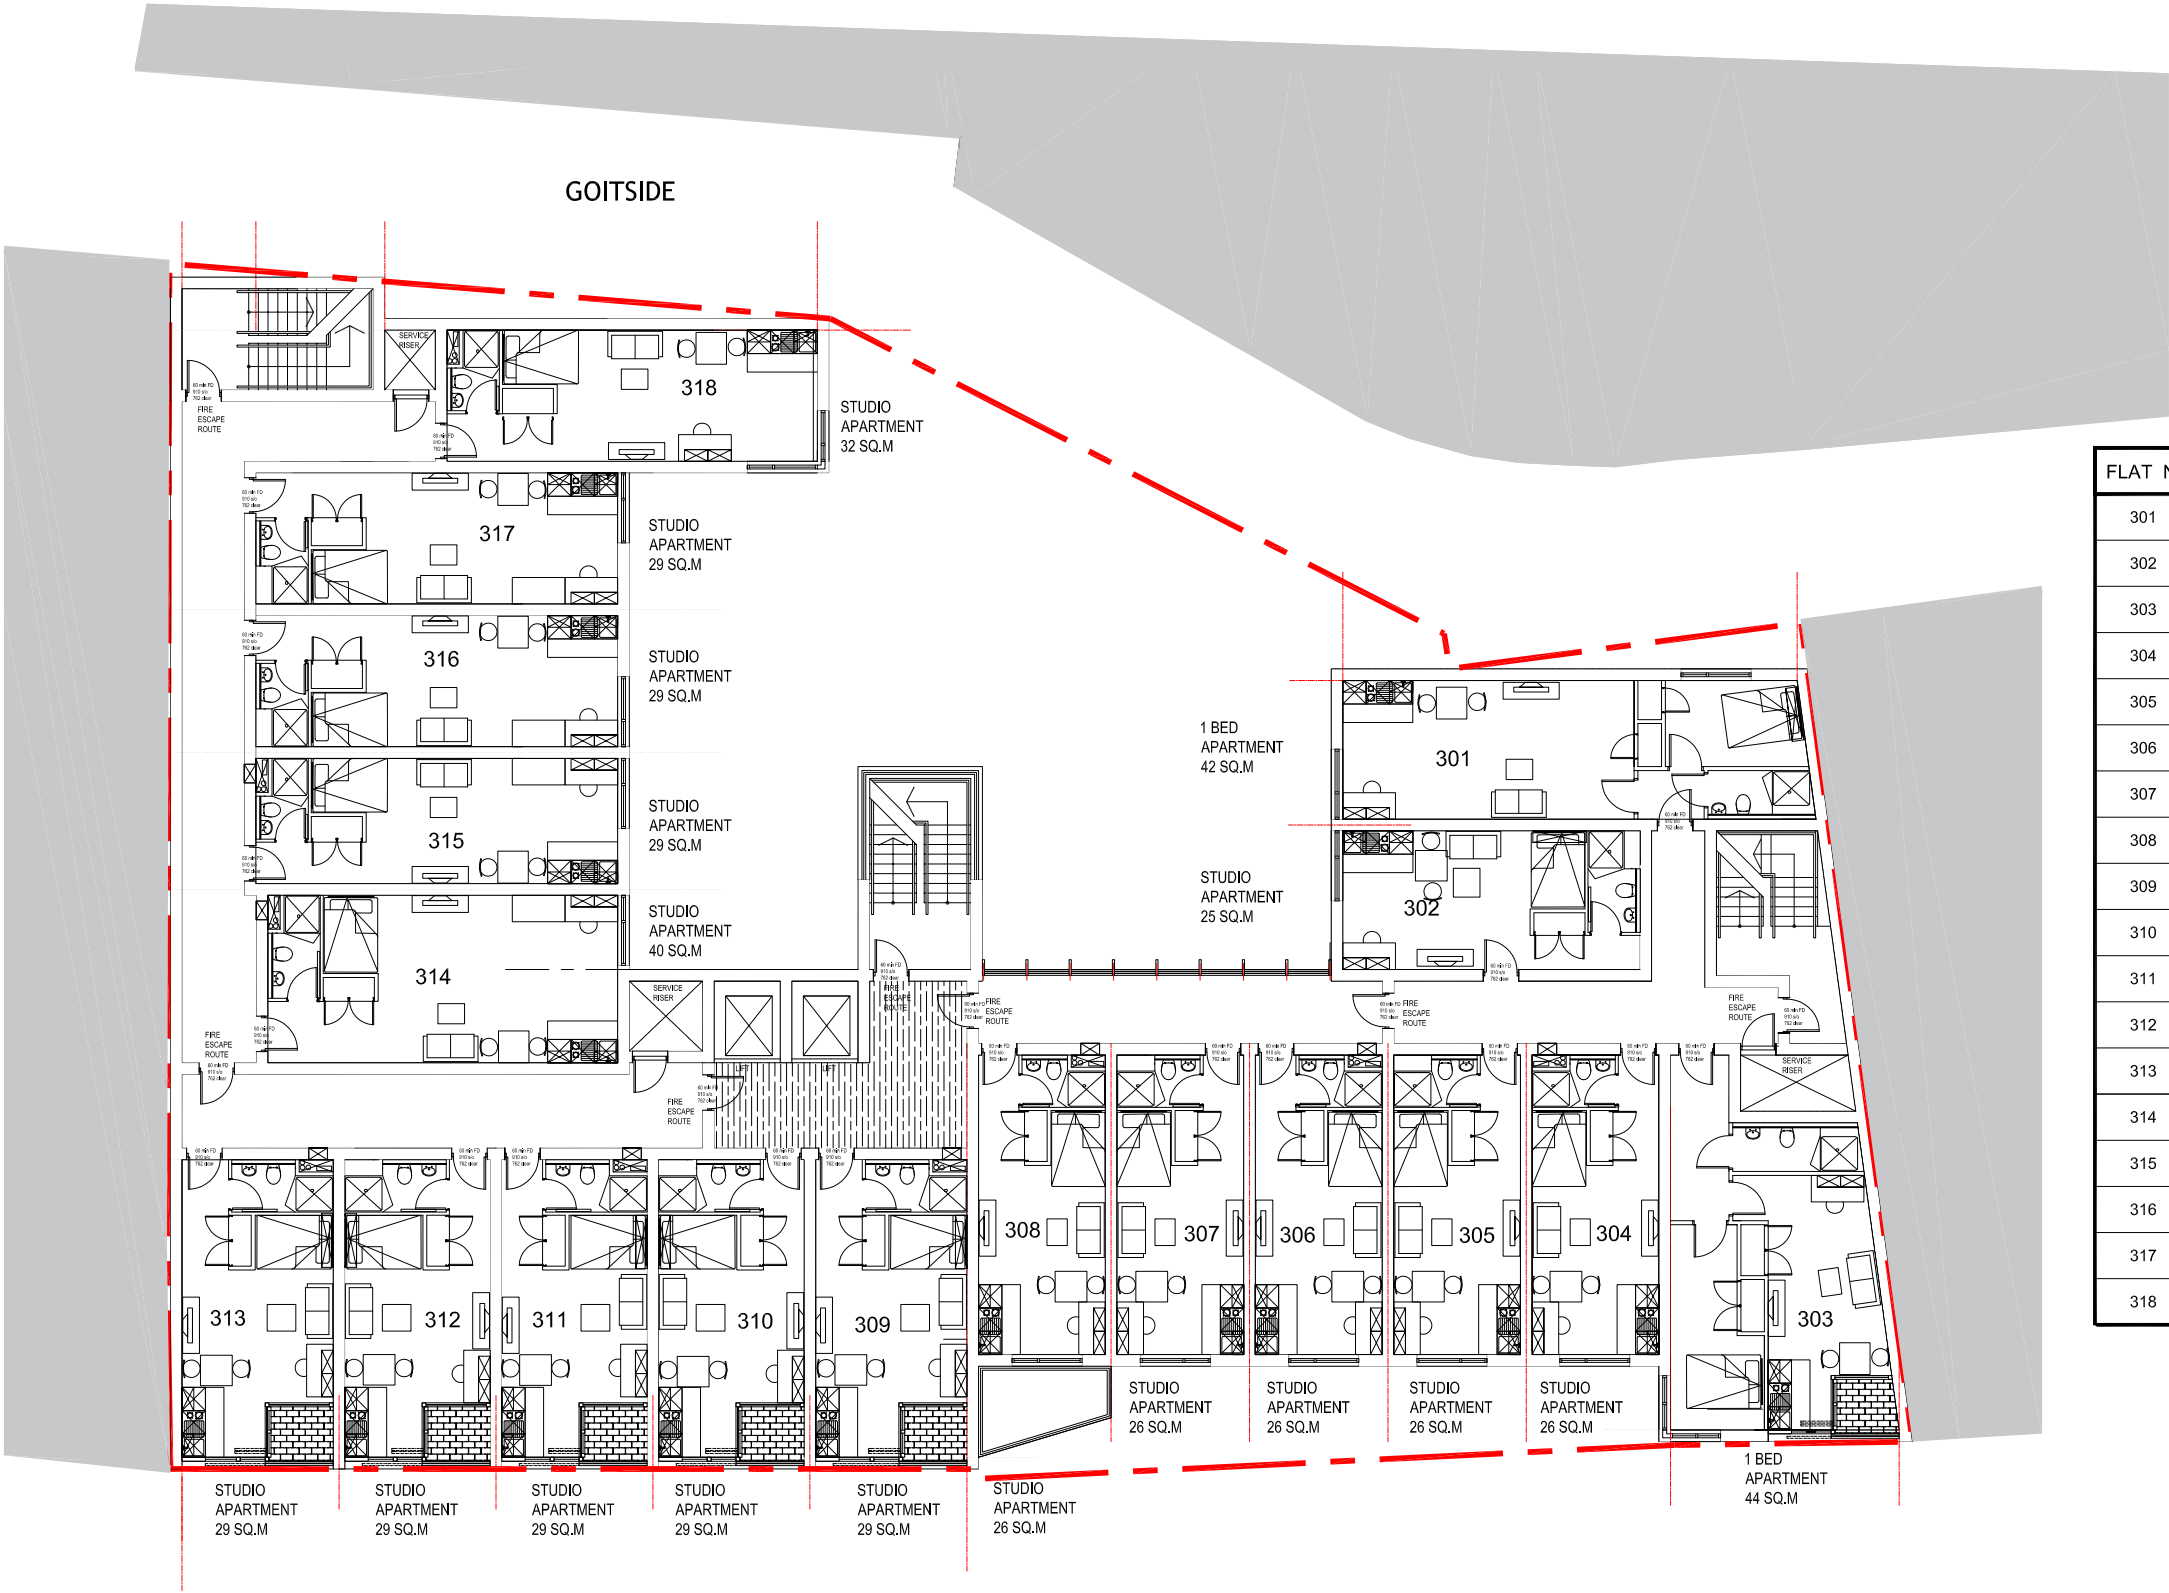

THIRD FLOOR APARTMENT LAYOUT


SCALE 1:100@A1
REFER TO UNIT PLANS SHEETS FOR
DETAILED LAYOUT.

THORNTON ROAD

PLATINUM ONE

FOURTH FLOOR PLAN

www.platinumonebradford.co.uk

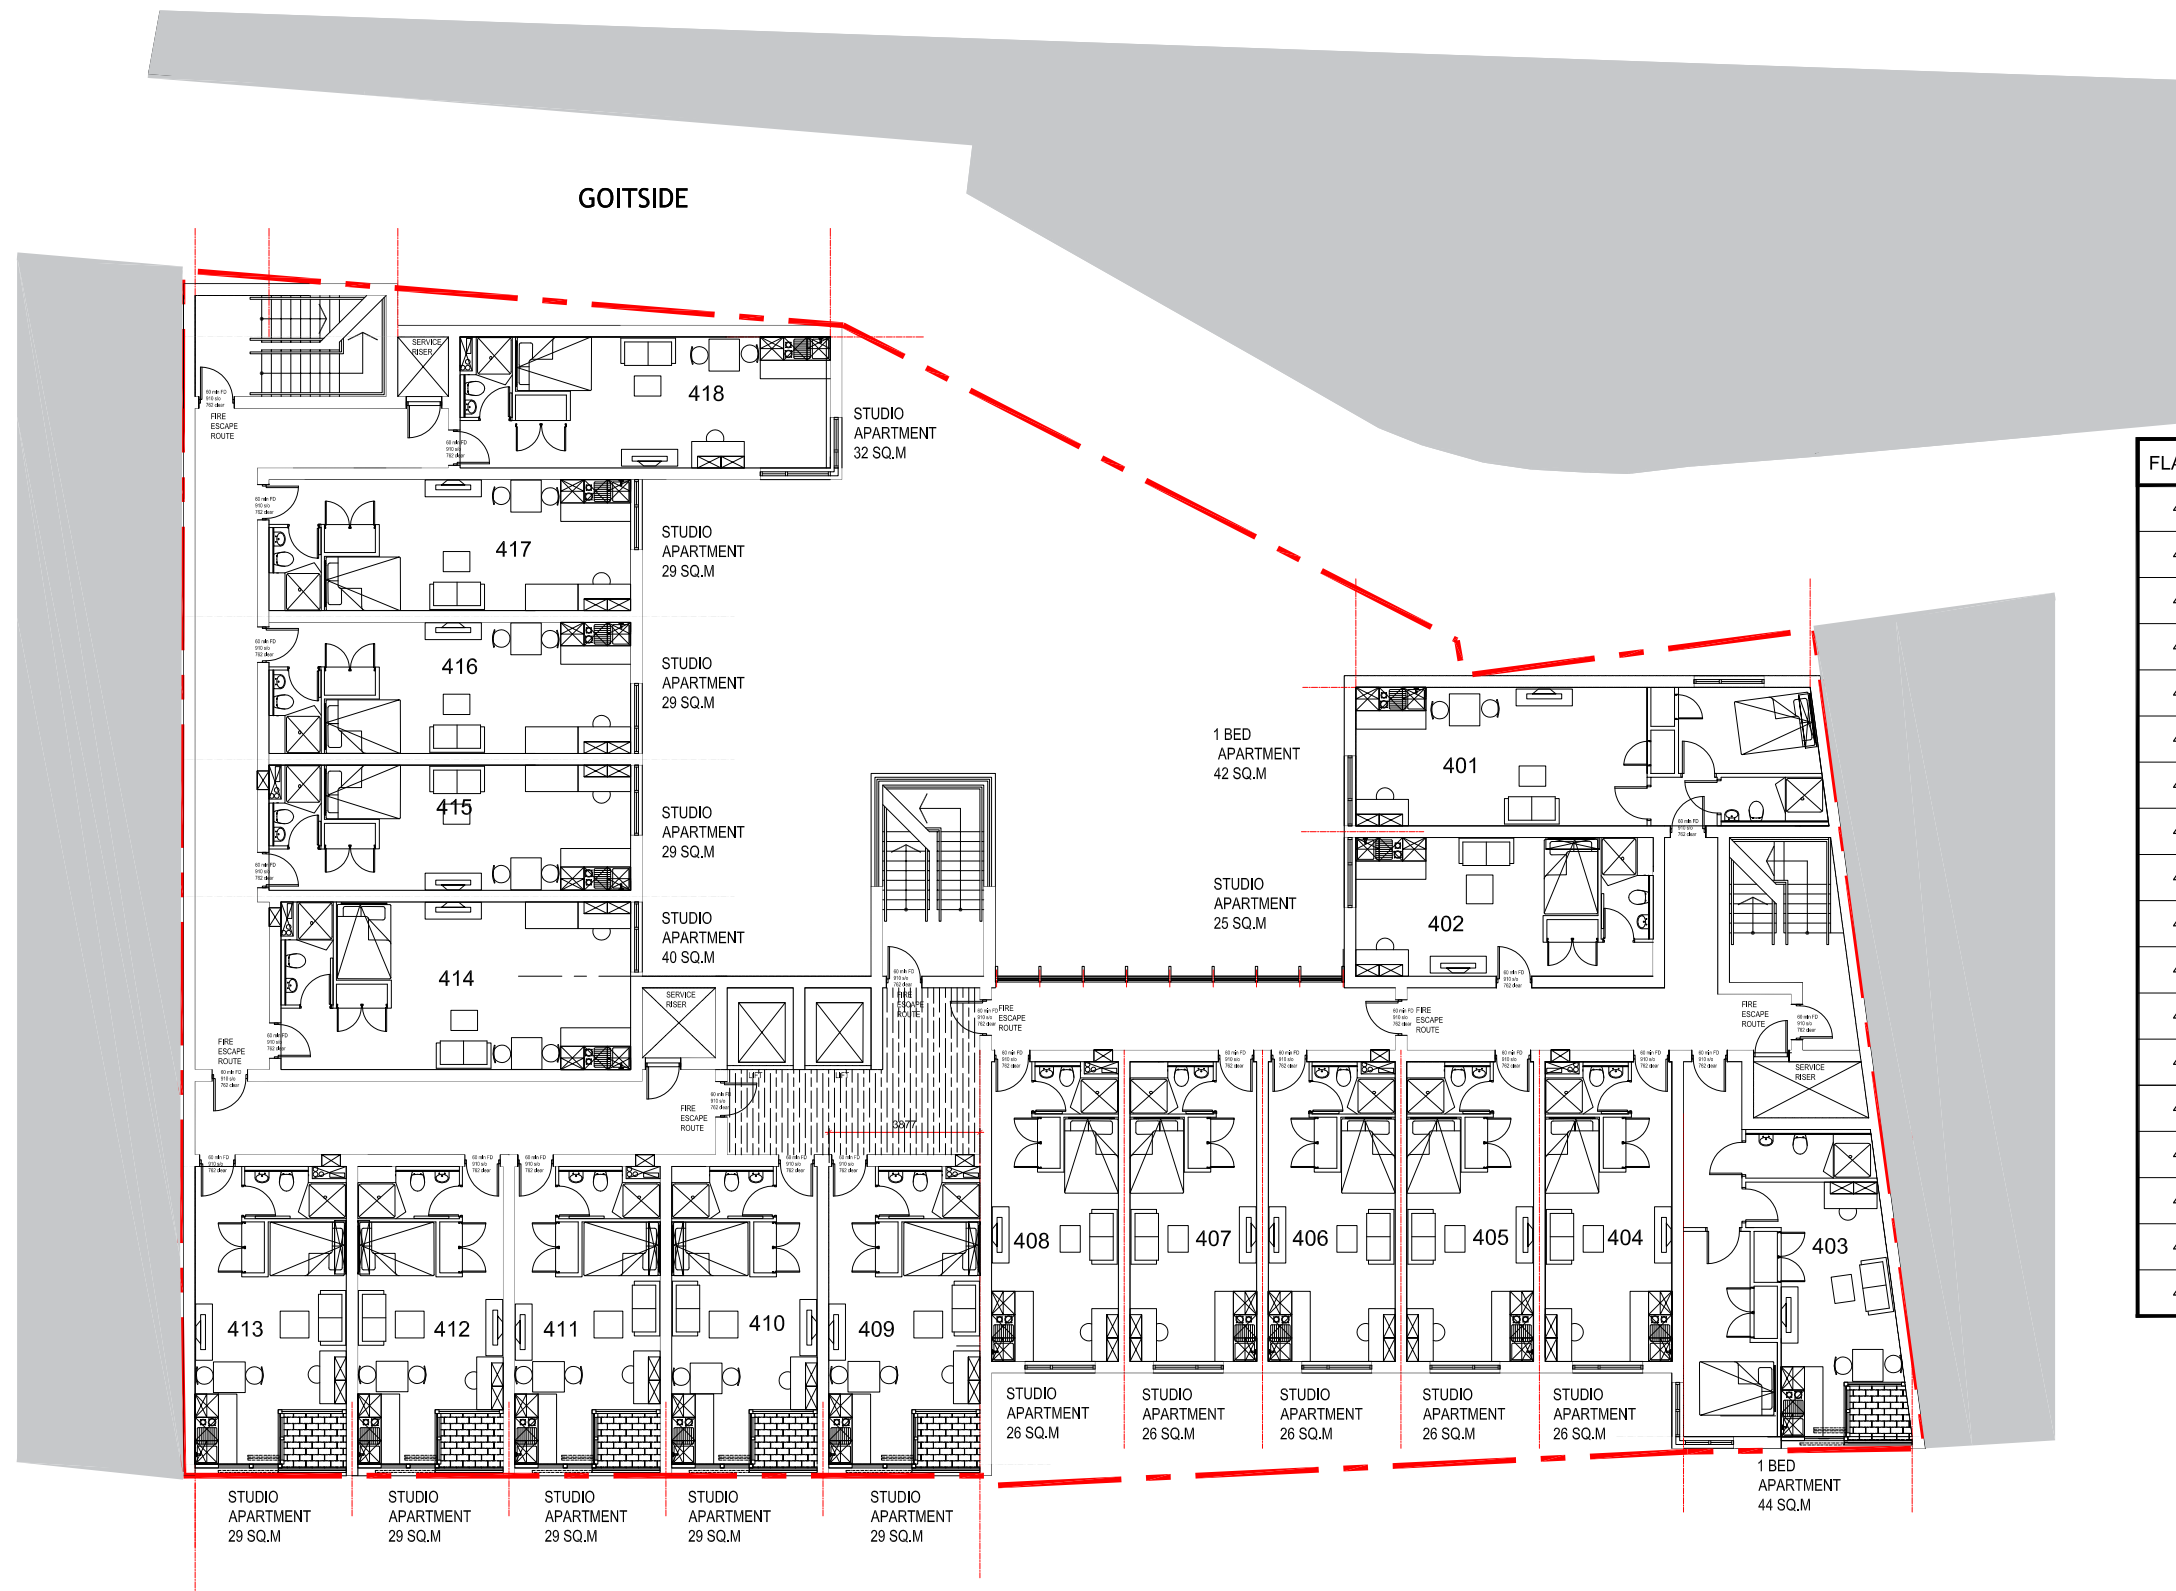PLATINUM
ONE

| FLAT No | AREA (m2) | UNIT TYPE |
|---------|-----------|------------------|
| 401 | 42 sqm. | 1 BED APARTMENT |
| 402 | 25 sqm. | STUDIO APARTMENT |
| 403 | 44 sqm. | 1 BED APARTMENT |
| 404 | 26 sqm. | STUDIO APARTMENT |
| 405 | 26 sqm. | STUDIO APARTMENT |
| 406 | 26 sqm. | STUDIO APARTMENT |
| 407 | 26 sqm. | STUDIO APARTMENT |
| 408 | 26 sqm. | STUDIO APARTMENT |
| 409 | 29 sqm. | STUDIO APARTMENT |
| 410 | 29 sqm. | STUDIO APARTMENT |
| 411 | 29 sqm. | STUDIO APARTMENT |
| 412 | 29 sqm. | STUDIO APARTMENT |
| 413 | 29 sqm. | STUDIO APARTMENT |
| 414 | 40 sqm. | STUDIO APARTMENT |
| 415 | 29 sqm. | STUDIO APARTMENT |
| 416 | 29 sqm. | STUDIO APARTMENT |
| 417 | 29 sqm. | STUDIO APARTMENT |
| 418 | 32 sqm. | STUDIO APARTMENT |


FOURTH FLOOR APARTMENT LAYOUT

SCALE 1:100@A1
REFER TO UNIT PLANS SHEETS FOR
DETAILED LAYOUT.

THORNTON ROAD

PLATINUM ONE

FIFTH FLOOR PLAN

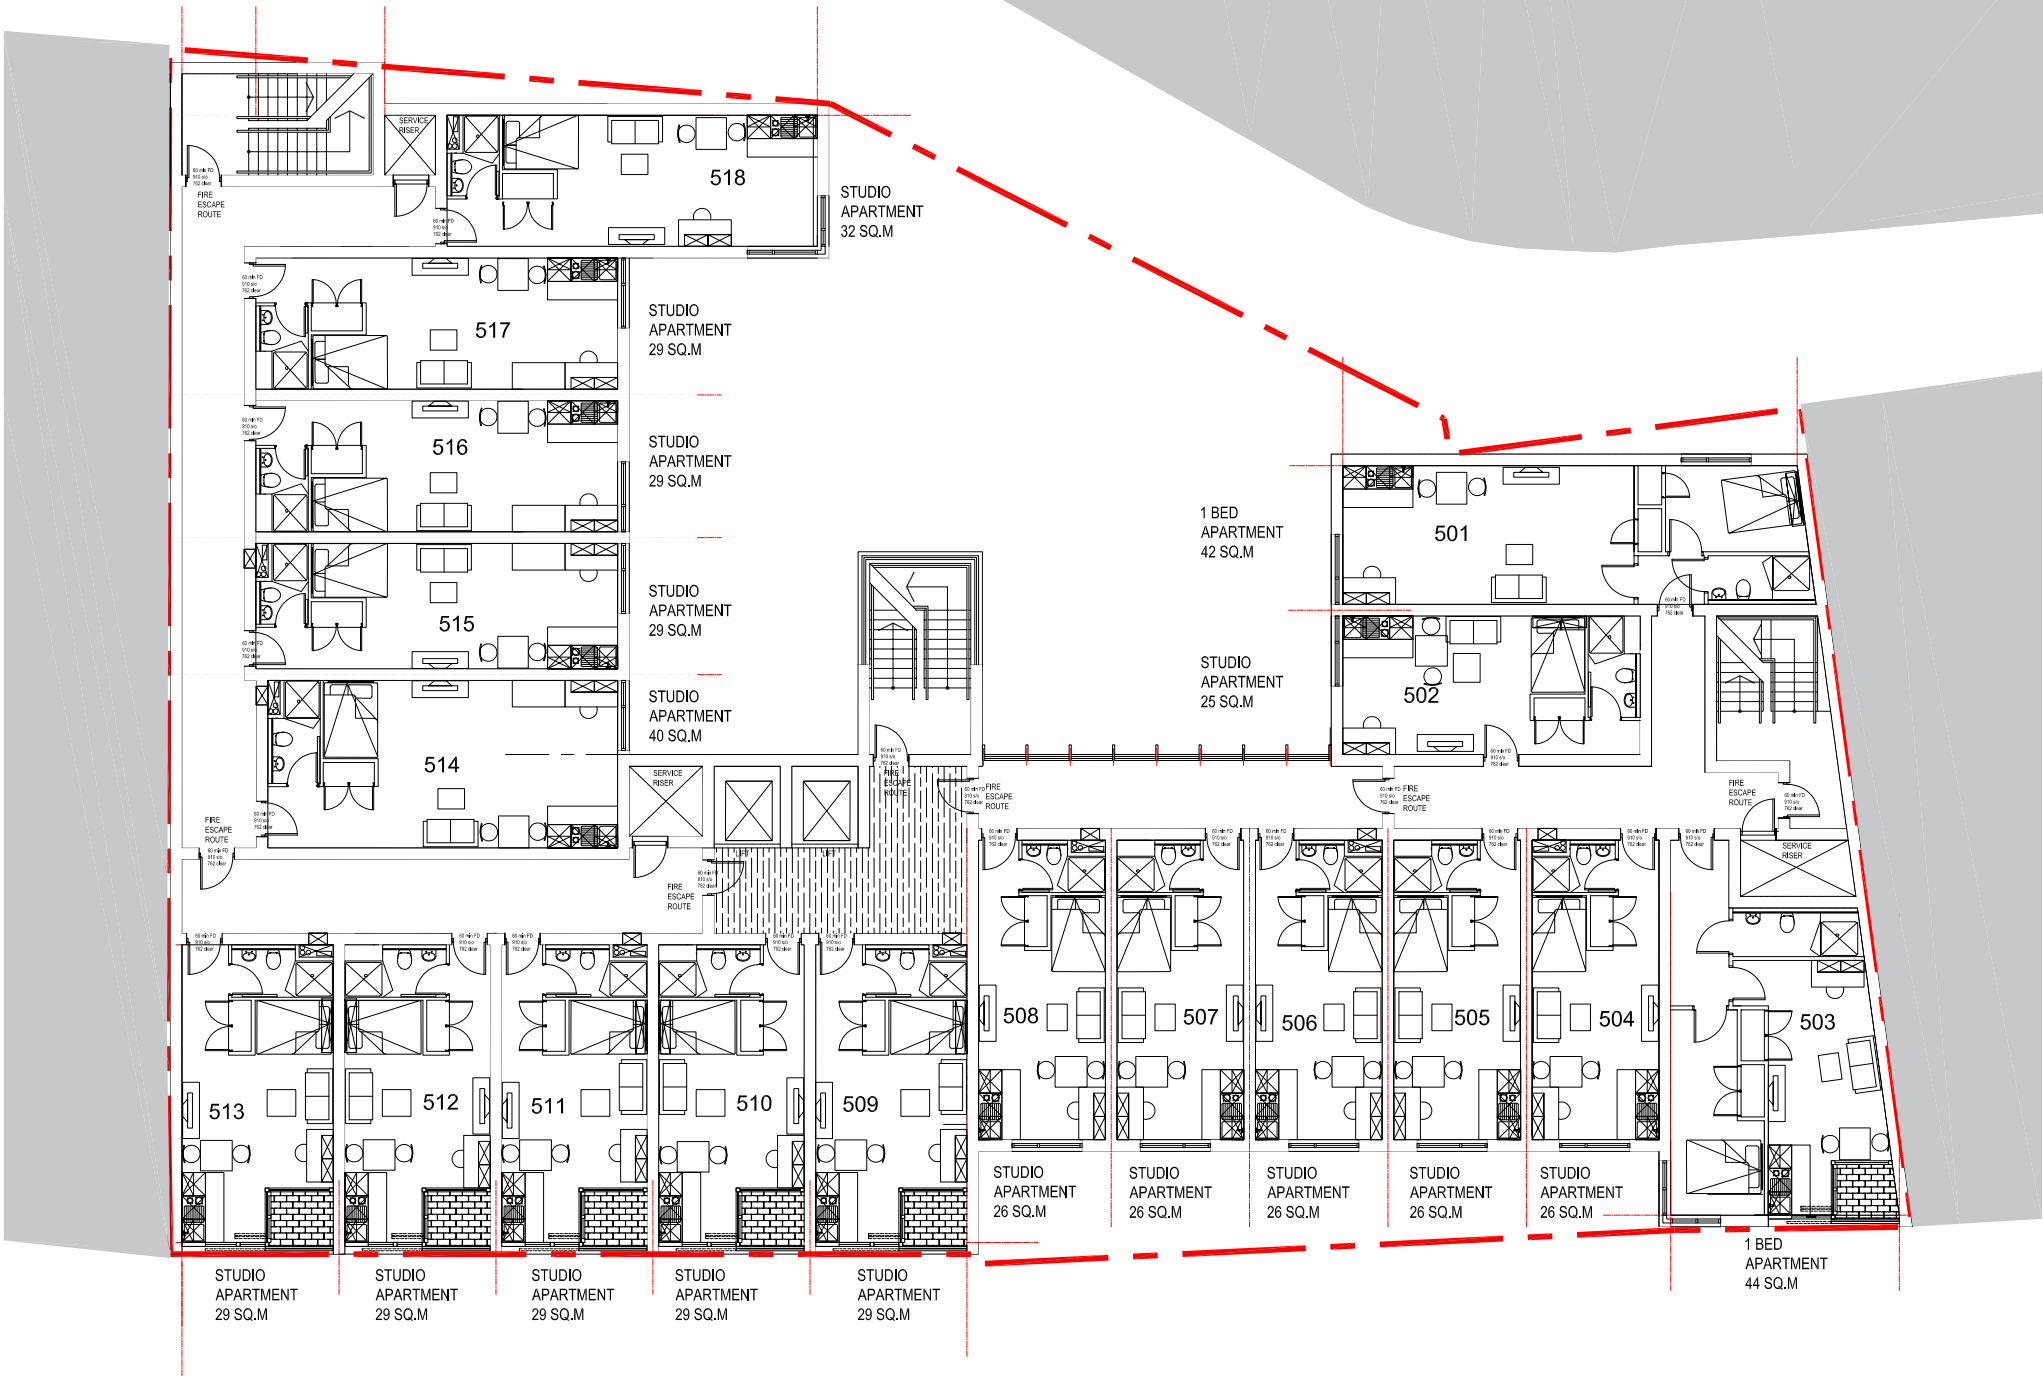

| FLAT No | AREA (m2) | UNIT TYPE |
|---------|-----------|------------------|
| 501 | 42 sqm. | 1 BED APARTMENT |
| 502 | 25 sqm. | STUDIO APARTMENT |
| 503 | 44 sqm. | 1 BED APARTMENT |
| 504 | 26 sqm. | STUDIO APARTMENT |
| 505 | 26 sqm. | STUDIO APARTMENT |
| 506 | 26 sqm. | STUDIO APARTMENT |
| 507 | 26 sqm. | STUDIO APARTMENT |
| 508 | 26 sqm. | STUDIO APARTMENT |
| 509 | 29 sqm. | STUDIO APARTMENT |
| 510 | 29 sqm. | STUDIO APARTMENT |
| 511 | 29 sqm. | STUDIO APARTMENT |
| 512 | 29 sqm. | STUDIO APARTMENT |
| 513 | 29 sqm. | STUDIO APARTMENT |
| 514 | 40 sqm. | STUDIO APARTMENT |
| 515 | 29 sqm. | STUDIO APARTMENT |
| 516 | 29 sqm. | STUDIO APARTMENT |
| 517 | 29 sqm. | STUDIO APARTMENT |
| 518 | 32 sqm. | STUDIO APARTMENT |


FIFTH FLOOR APARTMENT LAYOUT
SCALE 1:100@A1
REFER TO UNIT PLANS SHEETS FOR
DETAILED LAYOUT.

PLATINUM ONE

SIXTH FLOOR PLAN

www.platinumonebradford.co.uk

PLATINUM
ONE

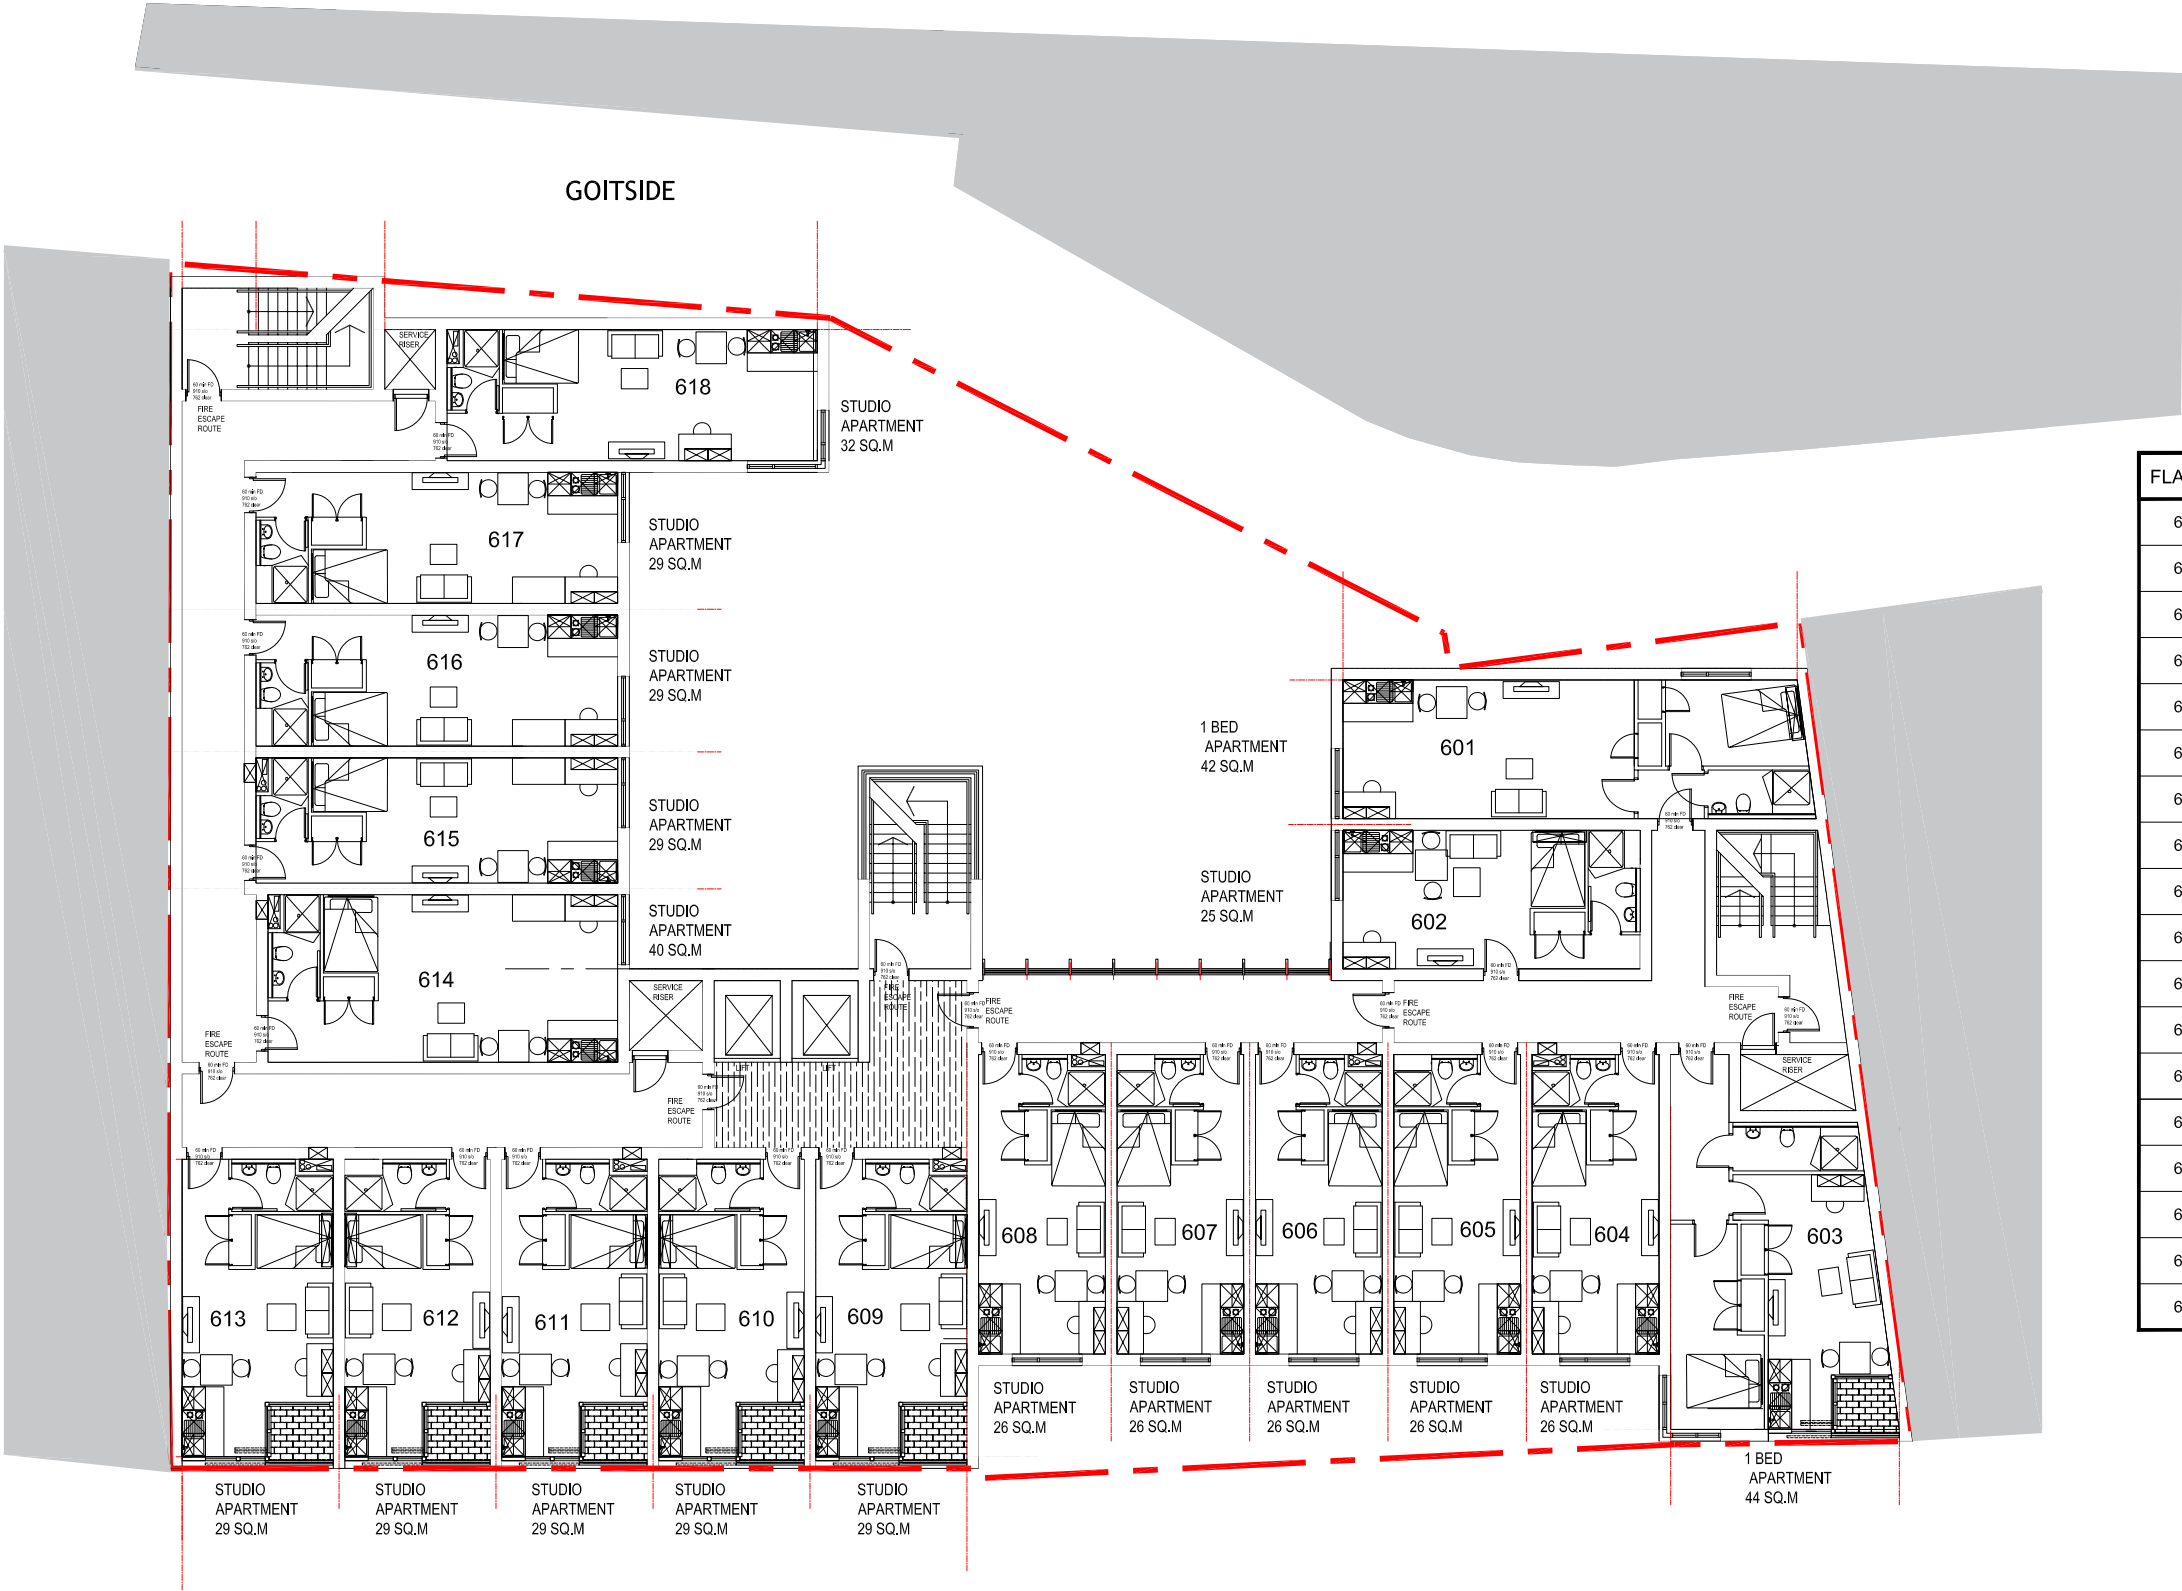

| FLAT No | AREA (m2) | UNIT TYPE |
|---------|-----------|------------------|
| 601 | 42 sqm. | 1 BED APARTMENT |
| 602 | 25 sqm. | STUDIO APARTMENT |
| 603 | 44 sqm. | 1 BED APARTMENT |
| 604 | 26 sqm. | STUDIO APARTMENT |
| 605 | 26 sqm. | STUDIO APARTMENT |
| 606 | 26 sqm. | STUDIO APARTMENT |
| 607 | 26 sqm. | STUDIO APARTMENT |
| 608 | 26 sqm. | STUDIO APARTMENT |
| 609 | 29 sqm. | STUDIO APARTMENT |
| 610 | 29 sqm. | STUDIO APARTMENT |
| 611 | 29 sqm. | STUDIO APARTMENT |
| 612 | 29 sqm. | STUDIO APARTMENT |
| 613 | 29 sqm. | STUDIO APARTMENT |
| 614 | 40 sqm. | STUDIO APARTMENT |
| 615 | 29 sqm. | STUDIO APARTMENT |
| 616 | 29 sqm. | STUDIO APARTMENT |
| 617 | 29 sqm. | STUDIO APARTMENT |
| 618 | 32 sqm. | STUDIO APARTMENT |

SIXTH FLOOR APARTMENT LAYOUT

SCALE 1:100@A1
REFER TO UNIT PLANS SHEETS FOR
DETAILED LAYOUT.


THORNTON ROAD

PLATINUM ONE

SEVENTH FLOOR PLAN

www.platinumonebradford.co.uk

PLATINUM
ONE

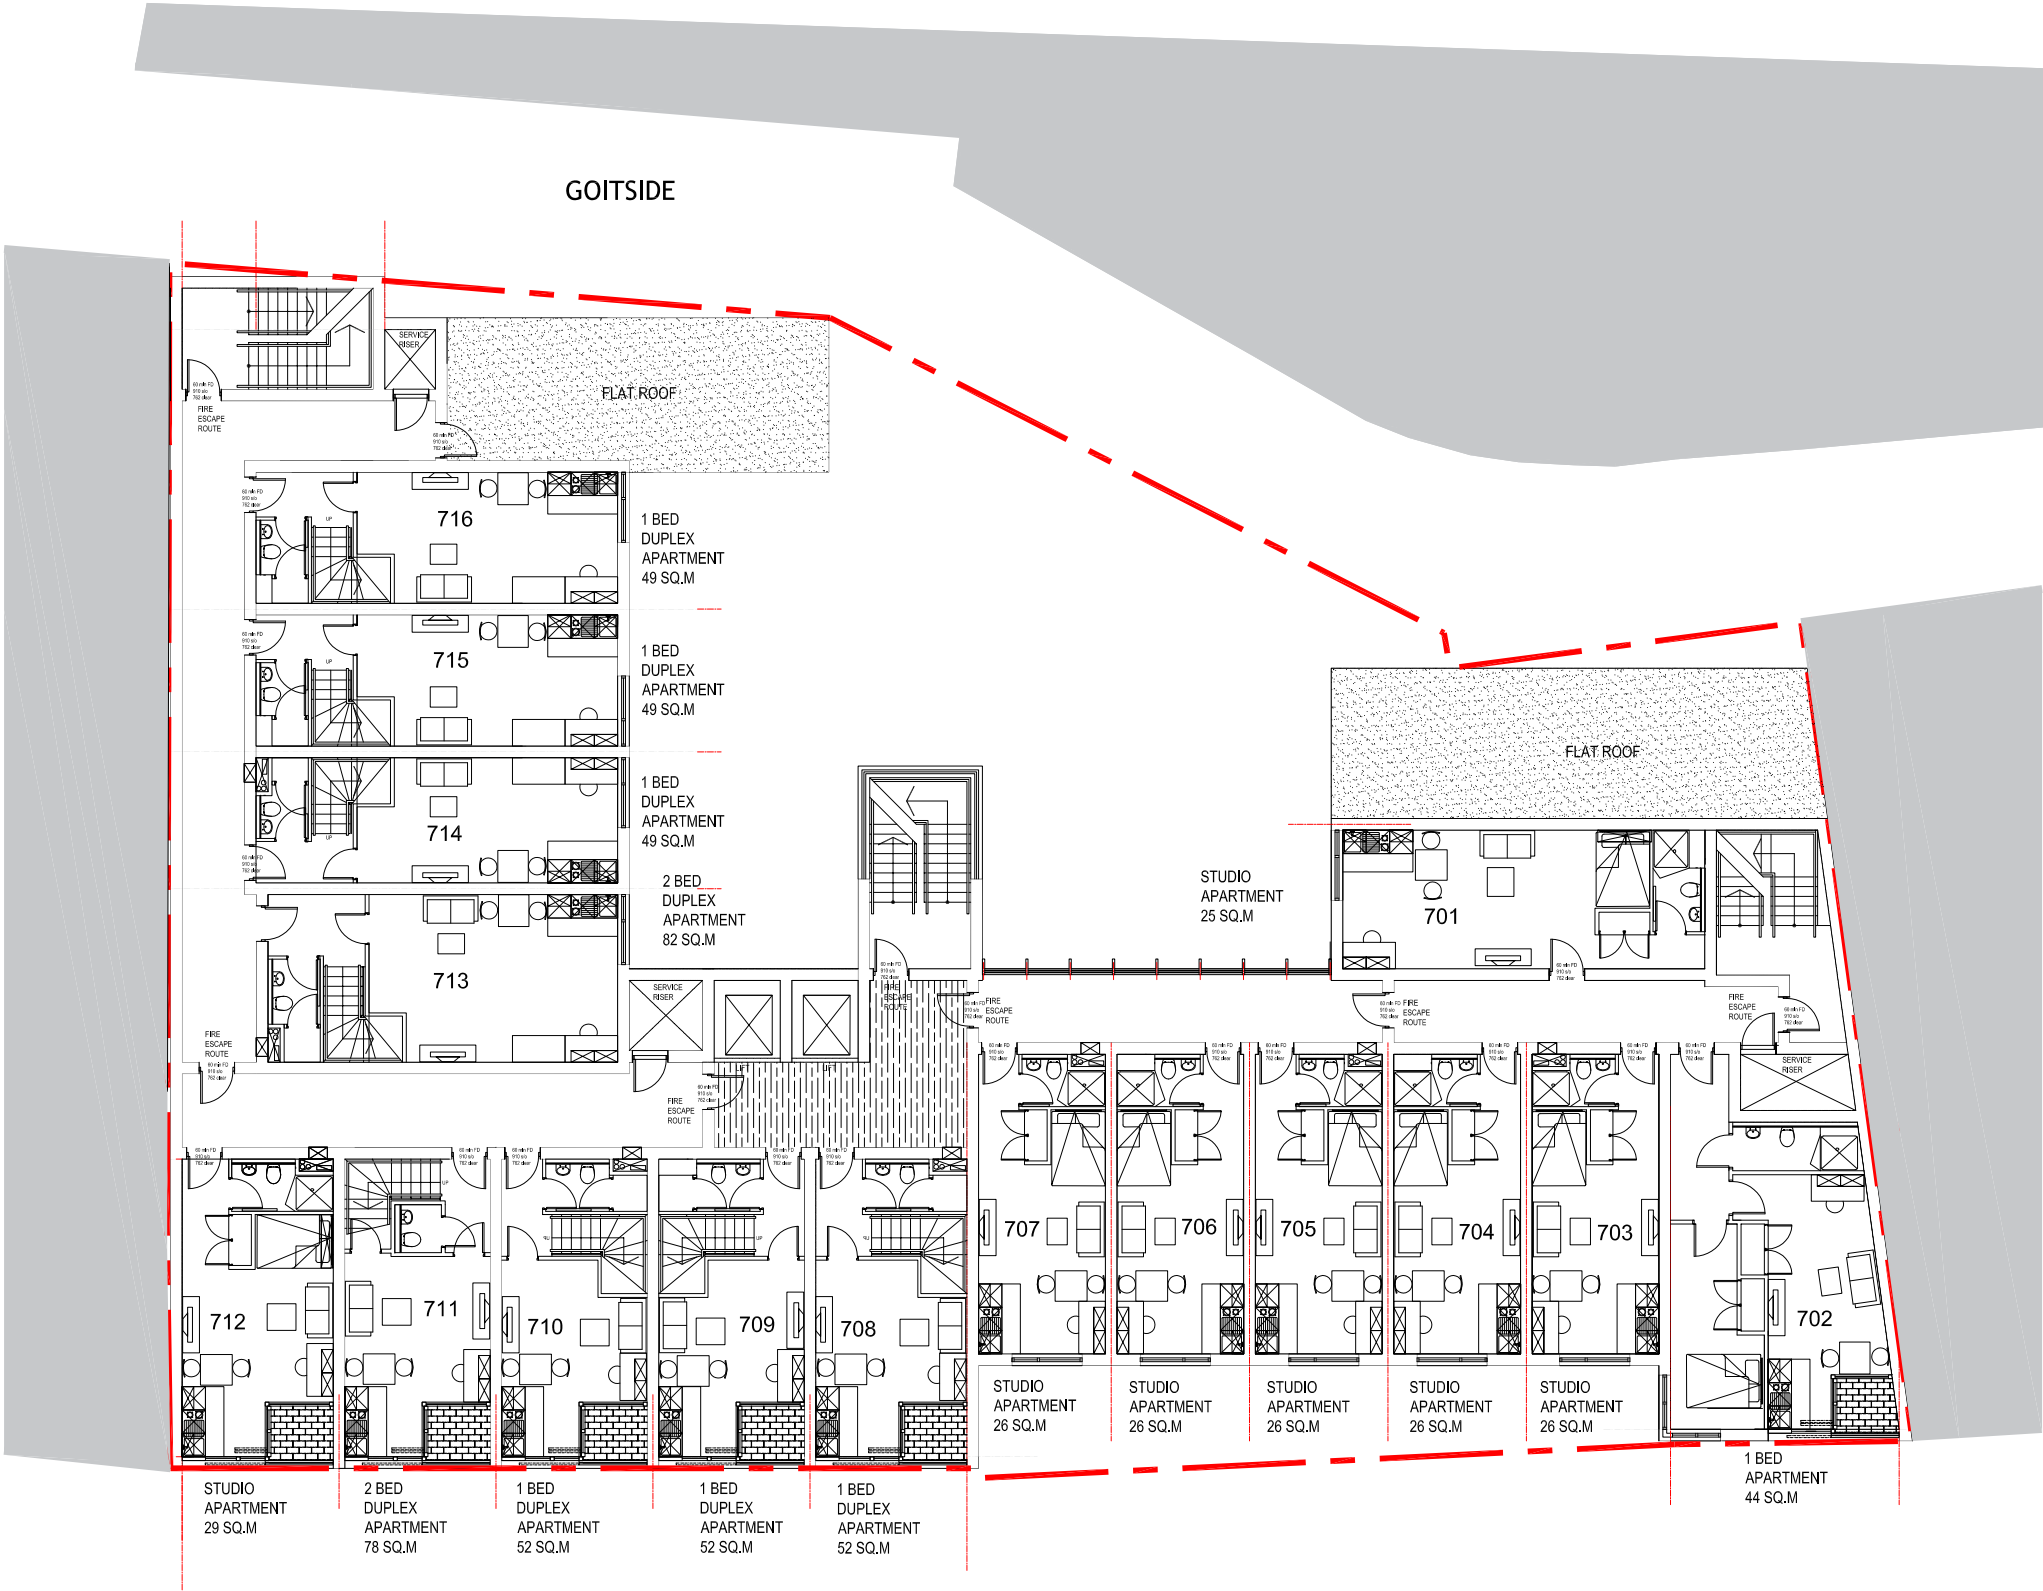

| FLAT No | AREA (m2) | UNIT TYPE |
|---------|-----------|------------------|
| 701 | 25 sqm. | STUDIO APARTMENT |
| 702 | 44 sqm. | 1 BED APARTMENT |
| 703 | 26 sqm. | STUDIO APARTMENT |
| 704 | 26 sqm. | STUDIO APARTMENT |
| 705 | 26 sqm. | STUDIO APARTMENT |
| 706 | 26 sqm. | STUDIO APARTMENT |
| 707 | 26 sqm. | STUDIO APARTMENT |
| 708 | 52 sqm. | 1 BED DUPLEX |
| 709 | 52 sqm. | 1 BED DUPLEX |
| 710 | 52 sqm. | 1 BED DUPLEX |
| 711 | 78 sqm. | 2 BED DUPLEX |
| 712 | 29 sqm. | STUDIO APARTMENT |
| 713 | 82 sqm. | 2 BED DUPLEX |
| 714 | 49 sqm. | 1 BED DUPLEX |
| 715 | 49 sqm. | 1 BED DUPLEX |
| 716 | 49 sqm. | 1 BED DUPLEX |


SEVENTH FLOOR APARTMENT LAYOUT

SCALE 1:100@A1
REFER TO UNIT PLANS SHEETS FOR
DETAILED LAYOUT.

THORNTON ROAD

PLATINUM ONE

EIGHTH FLOOR PLAN

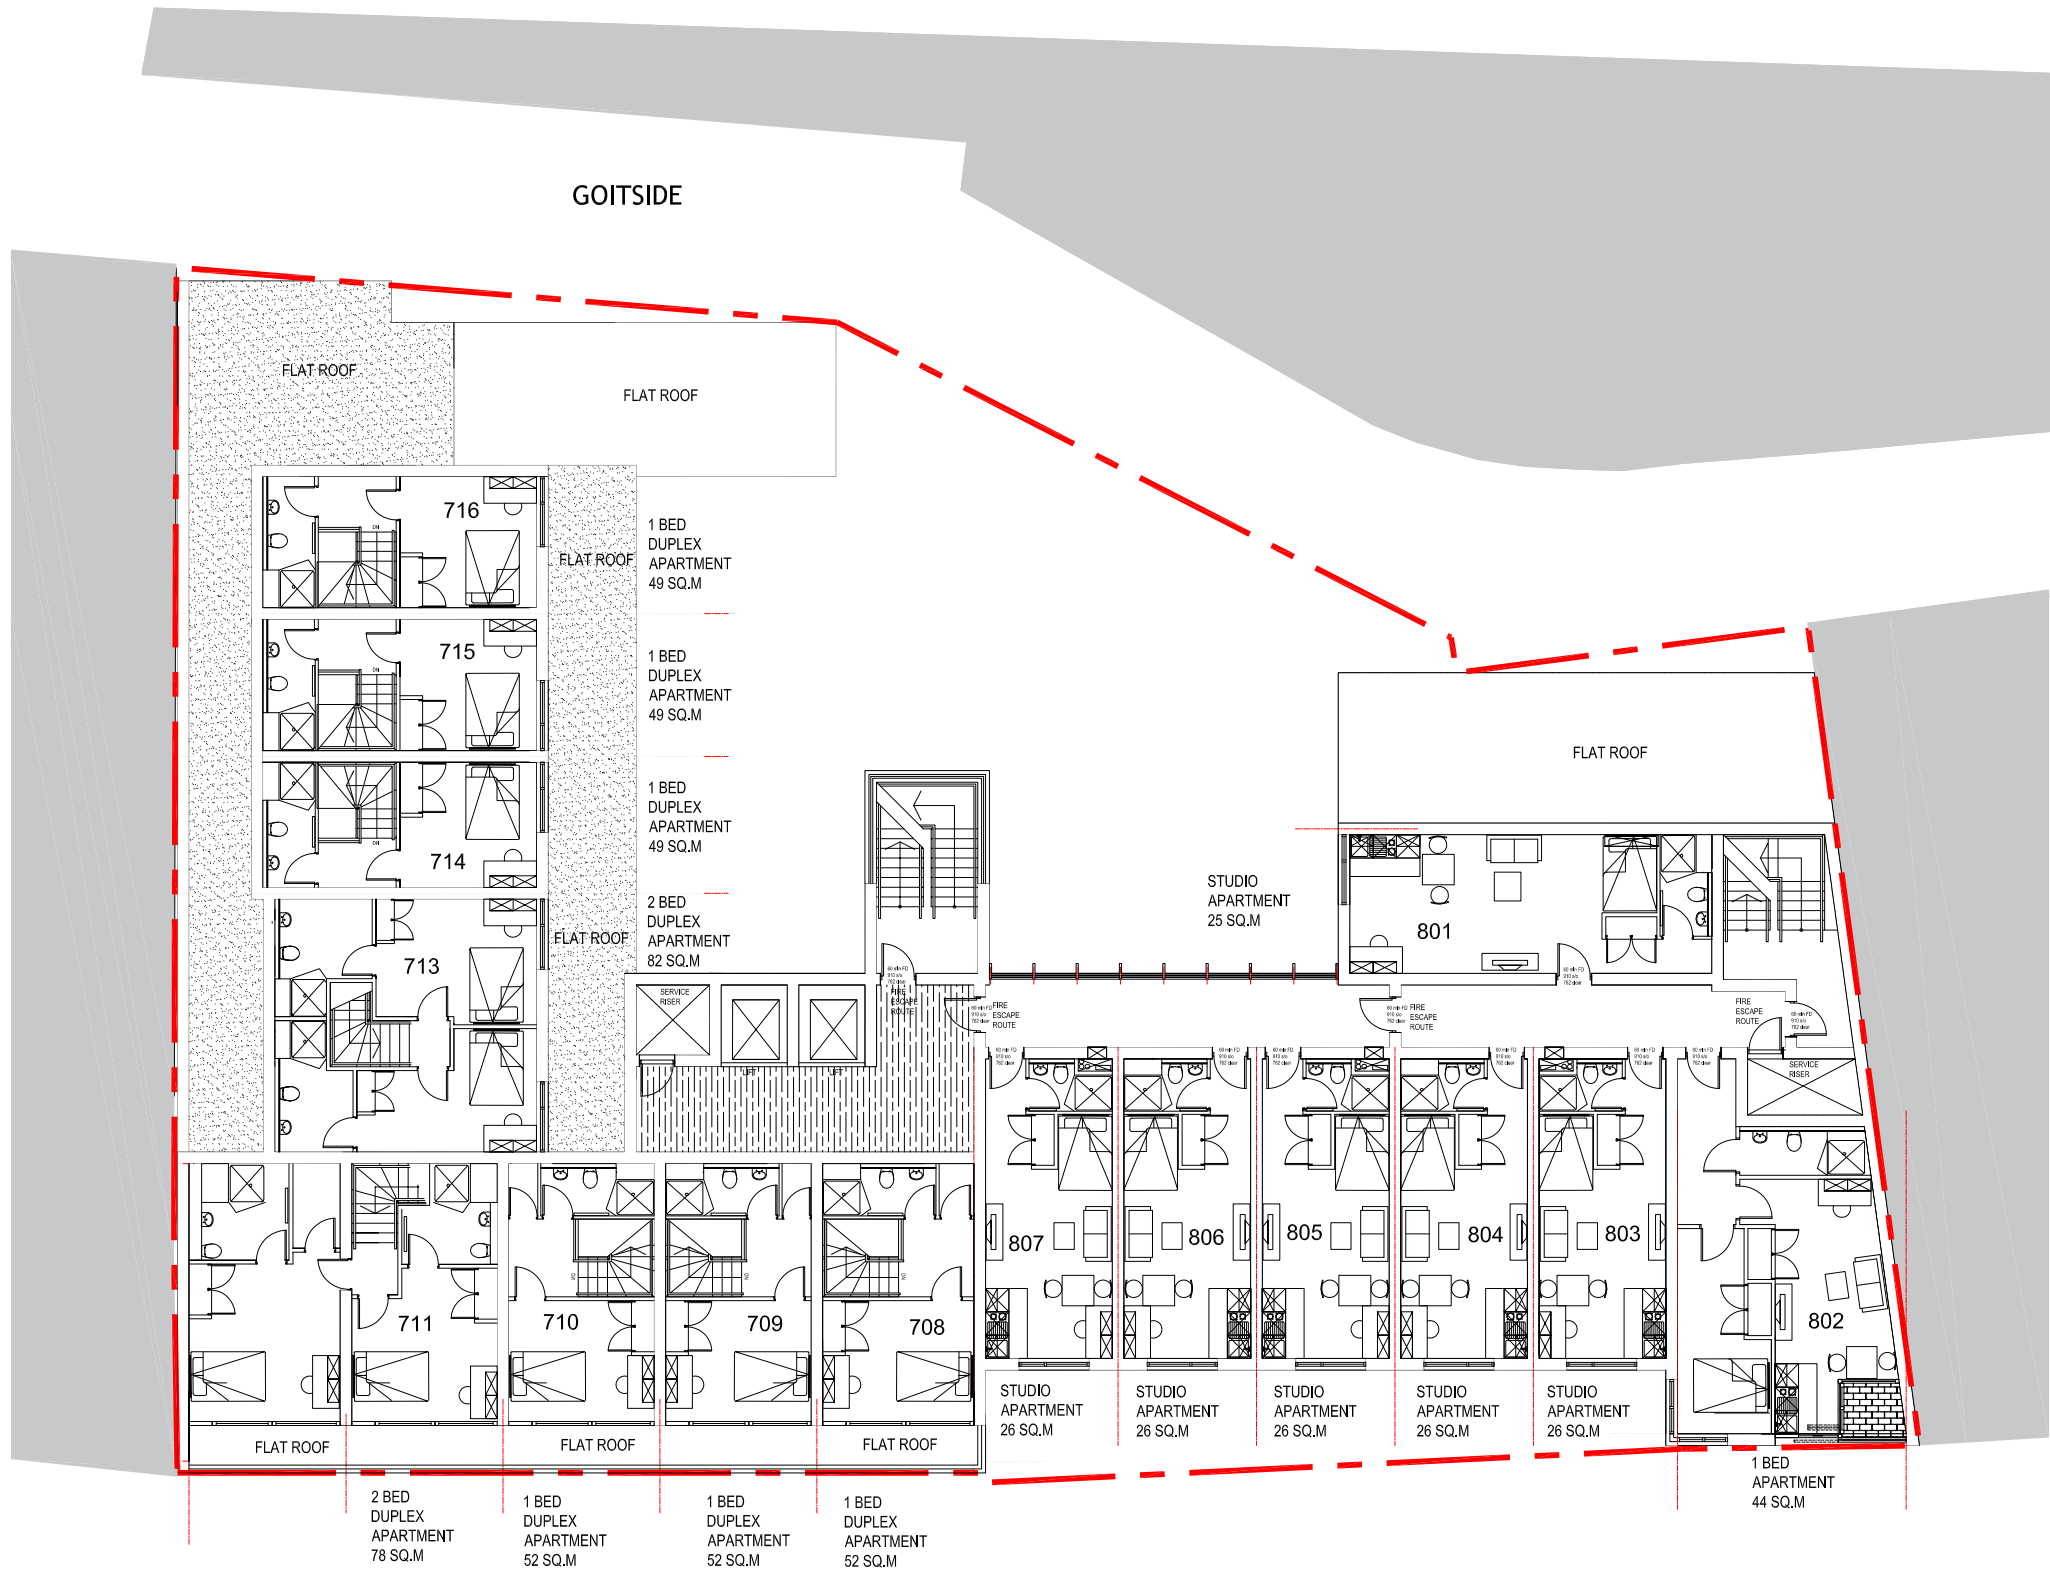

| FLAT No | AREA (m2) | UNIT TYPE |
|---------|-------------|------------------|
| 801 | 25 sqm. | STUDIO APARTMENT |
| 802 | 44 sqm. | 1 BED APARTMENT |
| 803 | 26 sqm. | STUDIO APARTMENT |
| 804 | 26 sqm. | STUDIO APARTMENT |
| 805 | 26 sqm. | STUDIO APARTMENT |
| 806 | 26 sqm. | STUDIO APARTMENT |
| 807 | 26 sqm. | STUDIO APARTMENT |
| 708 | UPPER FLOOR | 1 BED DUPLEX |
| 709 | UPPER FLOOR | 1 BED DUPLEX |
| 710 | UPPER FLOOR | 1 BED DUPLEX |
| 711 | UPPER FLOOR | 2 BED DUPLEX |
| - | - | - |
| 713 | UPPER FLOOR | 2 BED DUPLEX |
| 714 | UPPER FLOOR | 1 BED DUPLEX |
| 715 | UPPER FLOOR | 1 BED DUPLEX |
| 716 | UPPER FLOOR | 1 BED DUPLEX |

EIGHTH FLOOR APARTMENT LAYOUT
SCALE 1:100@A1
REFER TO UNIT PLANS SHEETS FOR
DETAILED LAYOUT.

THORNTON ROAD