


# PLANKINTON LOFT APARTMENTS

## 3rd FLOOR

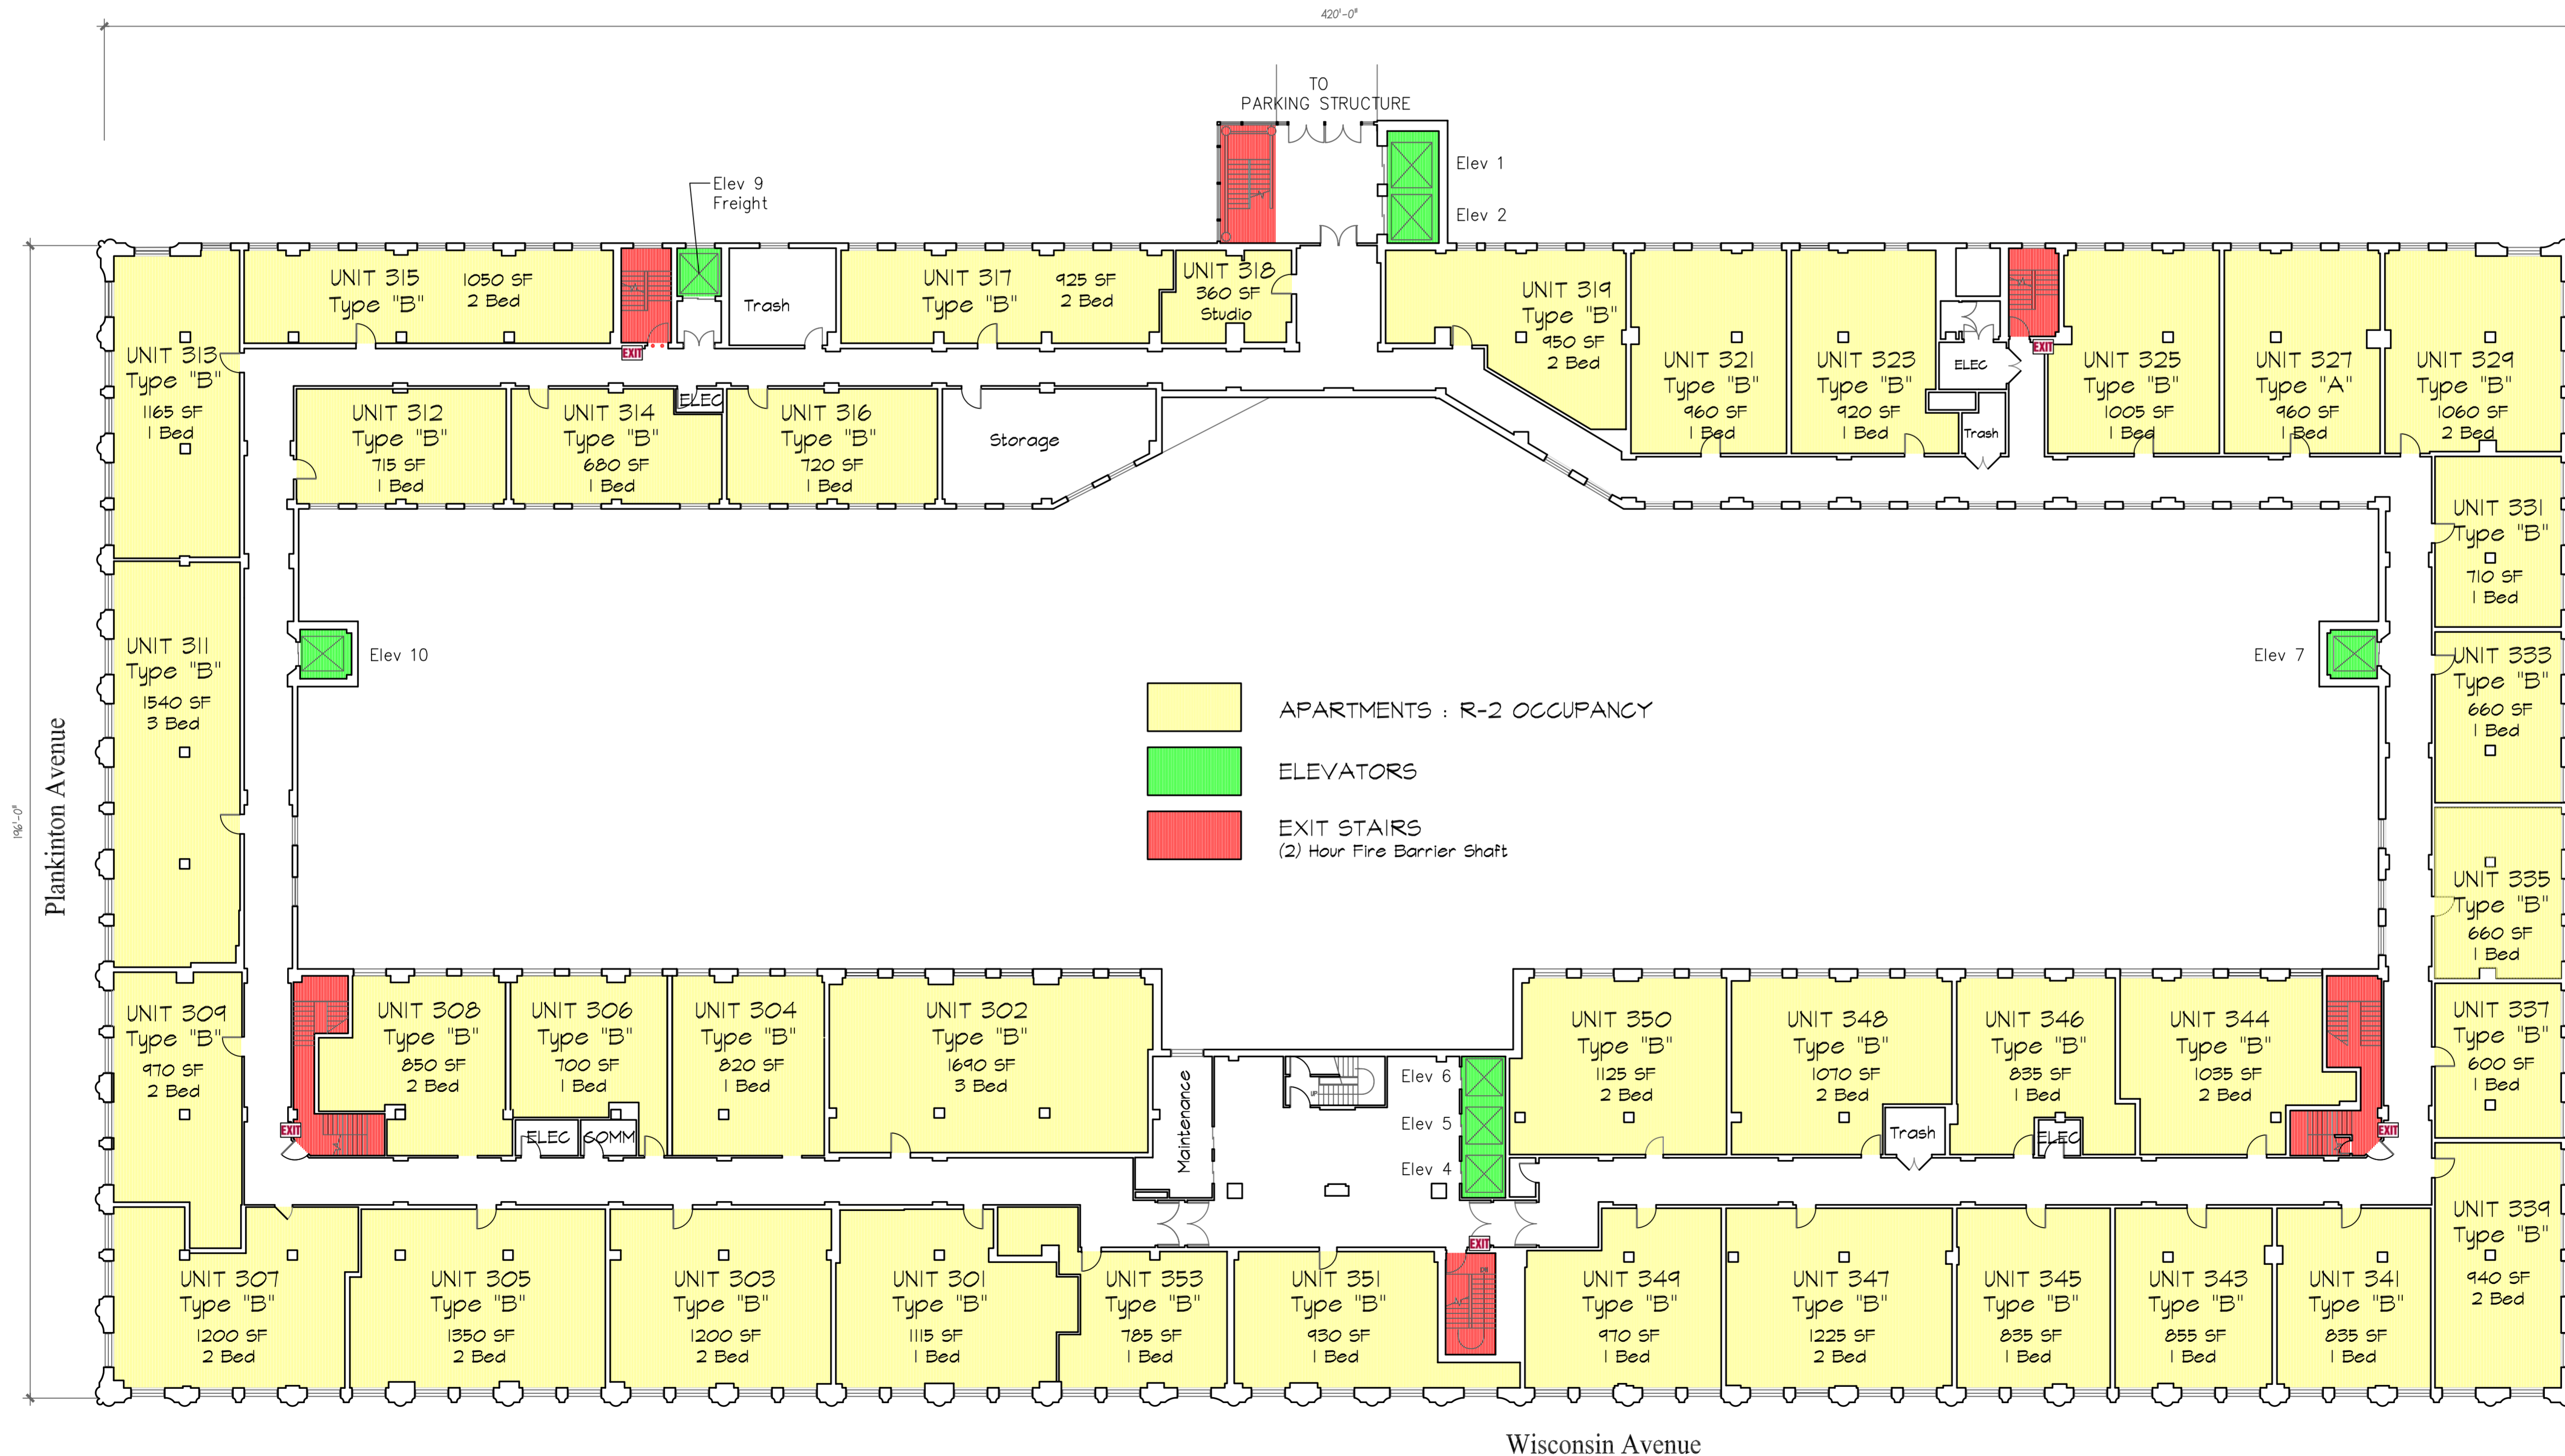

Third Floor consists of 39 apartments units,  
38 Type B Accessible Units,  
1 Type A Accessible Unit.

Total Third Floor Area : 52,600 sf  
Open Air Atrium Area : 29,600 sf

414-529-8352

SUNSET INVESTORS PLANKINTON, LLC.

10700 West Venture Dr. - Suite G1  
Franklin, WI 53132-2804

JOHN PLANKINTON  
ARCADE BLDG  
Plankinton Loft Apartments  
161 West Wisconsin Avenue  
Milwaukee, Wisconsin

0 8' 16' 32'  
Scale 1" = 16'-0"  
Scale 1/16" = 1'-0"

Sheet Title  
THIRD FLOOR PLAN

Revisions

Date: January 02, 2022

Job NO.: -

Drawn By: -

Sheet No.

103