

OPT WINDOW  
H3610  
SILL @73-3/4"




OPTIONAL 60" SHOWER



ROOM DIMENSIONS MAY  
CHANGE PER CONSTRUCTION  
PRINTS.

SHIP AS 16 WIDE


6' SGD  
OPTIONAL DINING ROOM  
S.G.D.

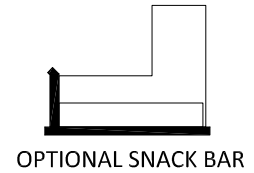

OPTIONAL SNACK BAR

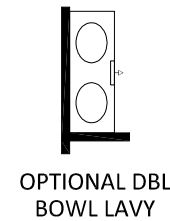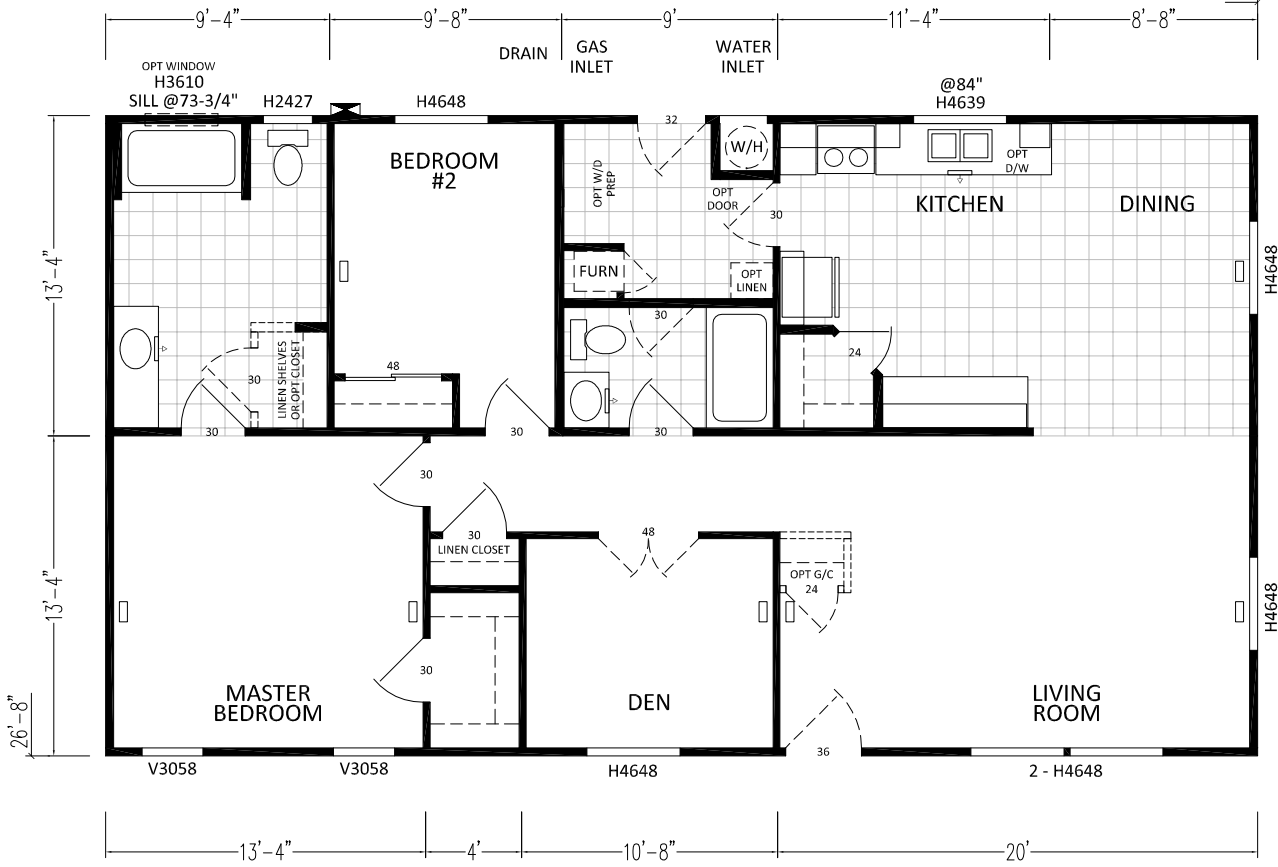

OPTIONAL DBL  
BOWL LAVY

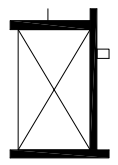

OPTIONAL 60" SHOWER  
@HALL BATH

SCALE: 1/8" = 1'-0"

CUSTOMER: ----



DIVISION 31, P.O. BOX 670  
SAN JACINTO, CA 92581  
(951) 654-9321

REVISIONS

REVISION  
DATE:  
REVISION  
BY:


DRAW  
DATE: 11-9-17  
DRAWN  
BY: DCS

DRAWING TITLE:  
*SALES FLOOR PLAN*  
*4828-2BD-2BA*


MODEL NO.  
**3427CT**

MODEL  
REV. **B**  
DAPIA  
REV. **0**


SHEET NO.  
**AL-101**  
REF NO.  
---

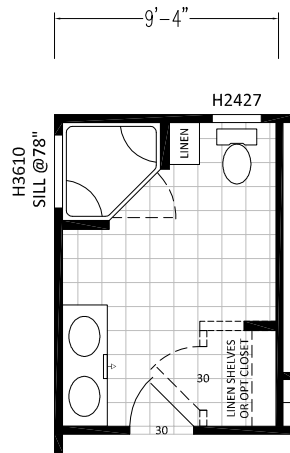

OPTIONAL CORNER SHOWER

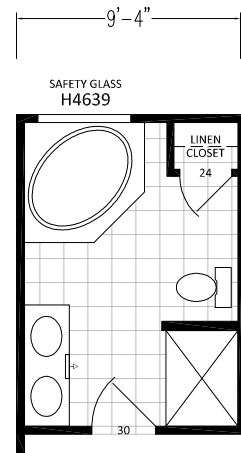

OPTIONAL CORNER TUB BATH

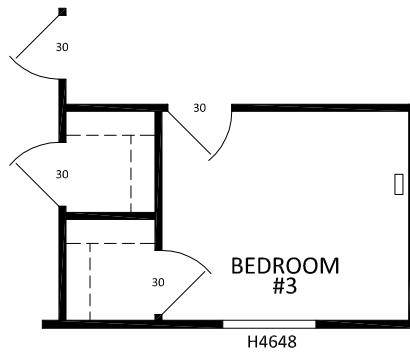

OPTIONAL 3RD BEDROOM

SCALE: 1/8" = 1'-0"

CUSTOMER: ----



DIVISION 31, P.O. BOX 670  
SAN JACINTO, CA 92581  
(951) 654-9321

REVISIONS

REVISION DATE:

DRAW DATE: 11-9-17

DRAWING TITLE:

SALES FLOOR PLAN OPTIONS

MODEL NO.

3427CT

MODEL REV. B

SHEET NO. AL-102


REVISION BY:

DRAWN BY: DCS


4828-2BD-2BA

DAPIA REV. 0


REF NO. ---

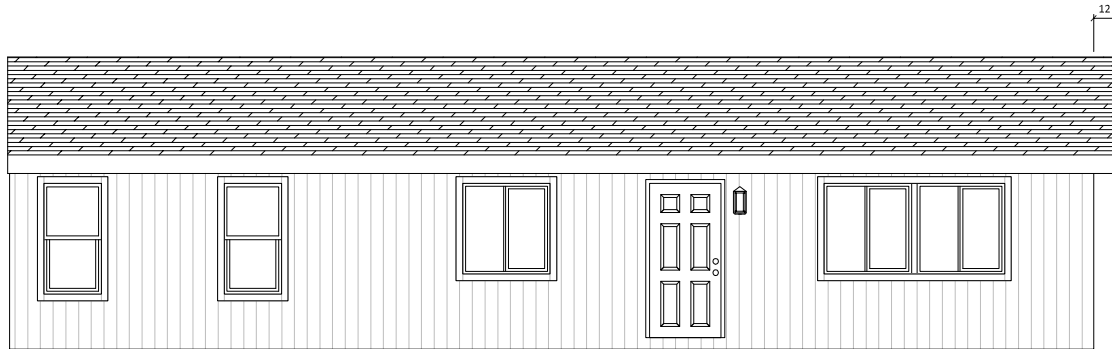


LEFT

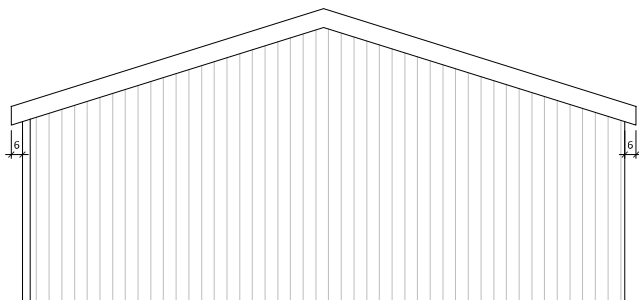

REAR

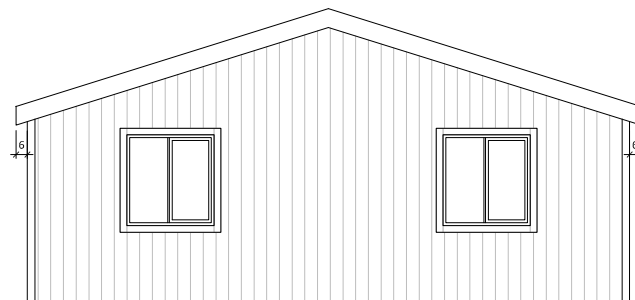

FRONT

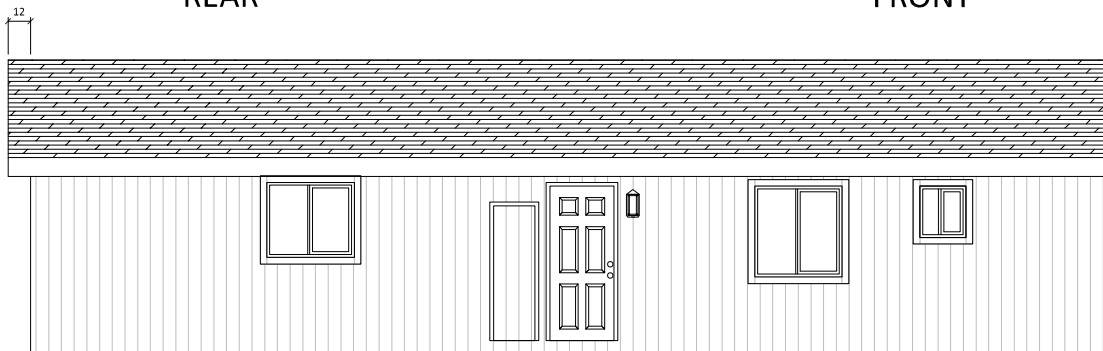

RIGHT

CUSTOMER: ----




DIVISION 31, P.O. BOX 670  
SAN JACINTO, CA 92581  
(951) 654-9321

REVISIONS	REVISION DATE:	11-9-17	DRAWING TITLE: <i>EXTERIOR ELEVATIONS</i> 4828-2BD-2BA	MODEL NO. 3427CT	MODEL REV. <b>B</b>	SHEET NO. <b>AE-101</b>
	REVISION BY:	DCS			DRAWN BY:	DAPIA REV. <b>0</b>

F-261 TRUSS

F-261 TRUSS

SHIP AS 16 WIDE

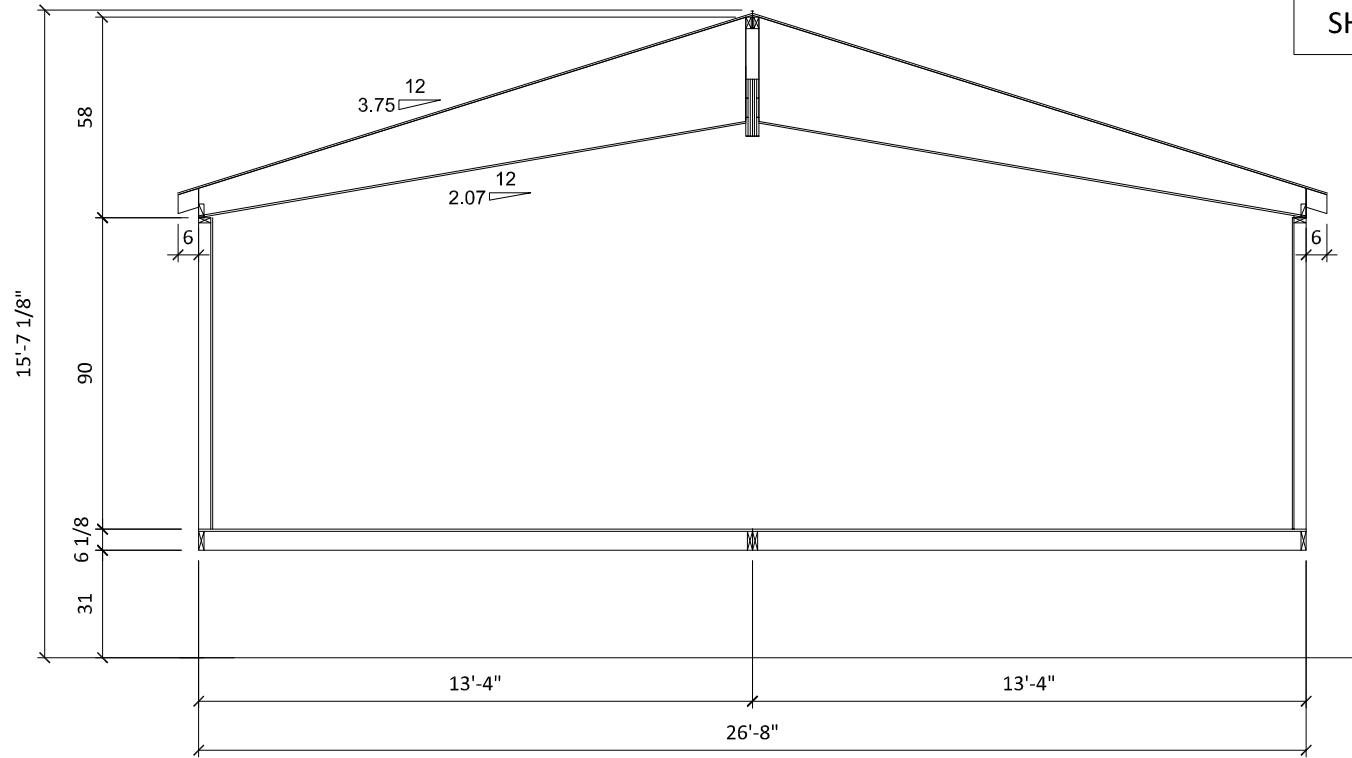

ALL DIMENSIONS ARE APPROXIMATE AND MAY NOT REFLECT THE TRUE WIDTH AND HEIGHT OF EACH UNIT. DIMENSIONS DO NOT INCLUDE SIDING, TRIM, EAVES, ROOF DRIP RAIL, HOSE BIBBS, FLUES, ETC.

UNIT DIMENSIONS ARE NOT TO BE USED AS SHIPPING DIMENSIONS.

CUSTOMER: ----



DIVISION 31, P.O. BOX 670  
 SAN JACINTO, CA 92581  
 (951) 654-9321

REVISIONS

	REVISION DATE:
	REVISION BY:

	REVISION DATE:	11-9-17
	REVISION BY:	DCS

	DRAW DATE:	11-9-17
	DRAWN BY:	DCS

	DRAWING TITLE:	<i>CROSS SECTION</i>
		<i>4828-2BD-2BA</i>

	MODEL NO.	3427CT
--	-----------	--------

	MODEL REV.	B
	DAPIA REV.	0

	SHEET NO.	AS-101
	REF NO.	---