



BACK OF HOUSE
LIVING AREA
2420 sq ft

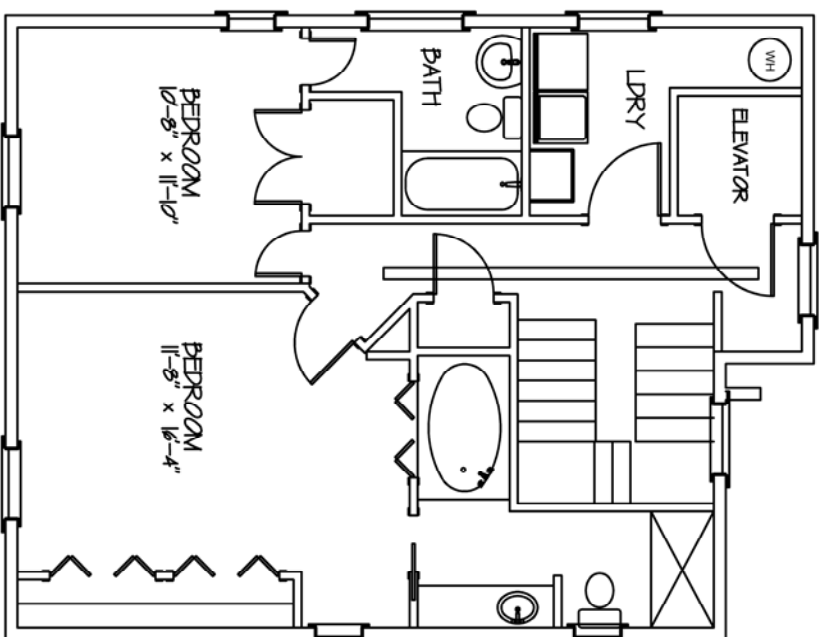

LOT 1

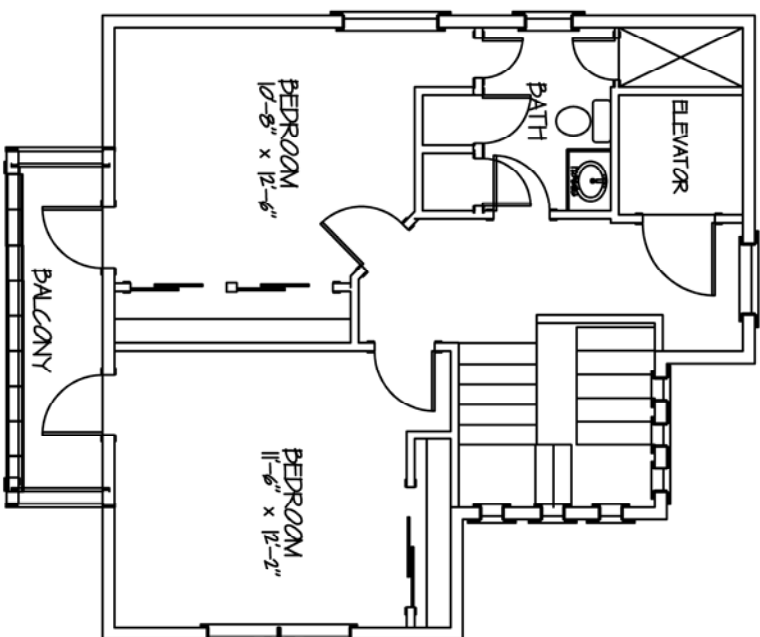


NEW RESIDENCE FOR :

DKM
Dixon Kazek Morrison
CUSTOM HOMES, LLC


BY REVISIONS DATE

Date:	4/24/14
Scale:	AS NOTED
Drawn:	
Job:	
Sheet	


A.01

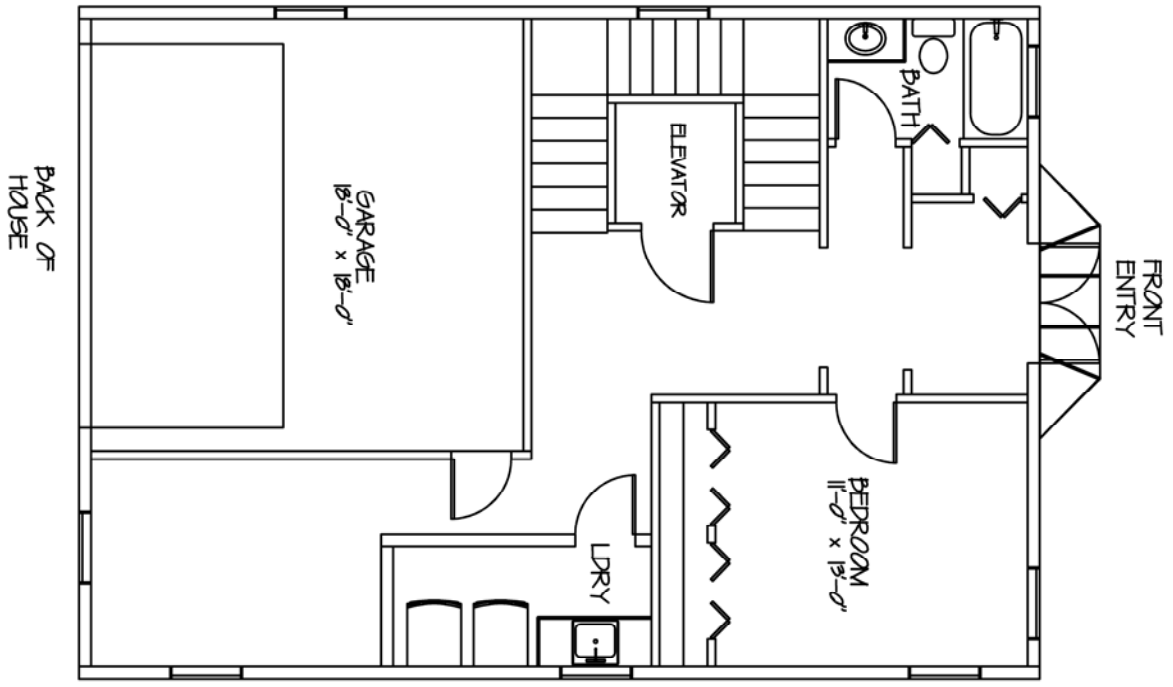

LIVING AREA
2605 sq ft

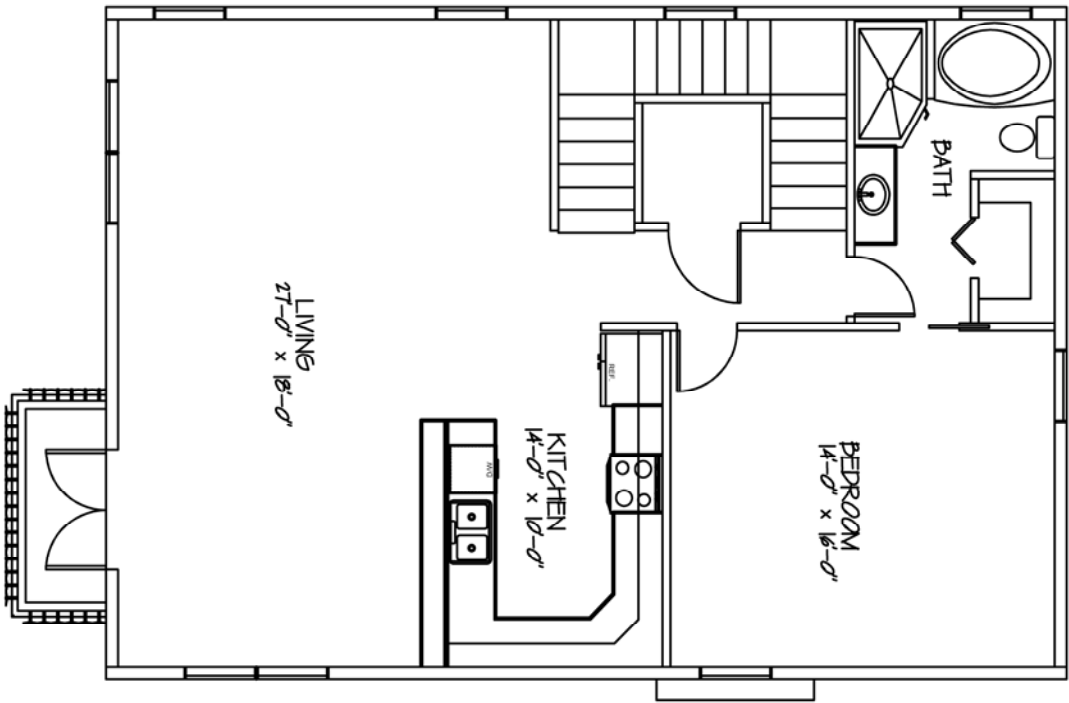

LOT 2

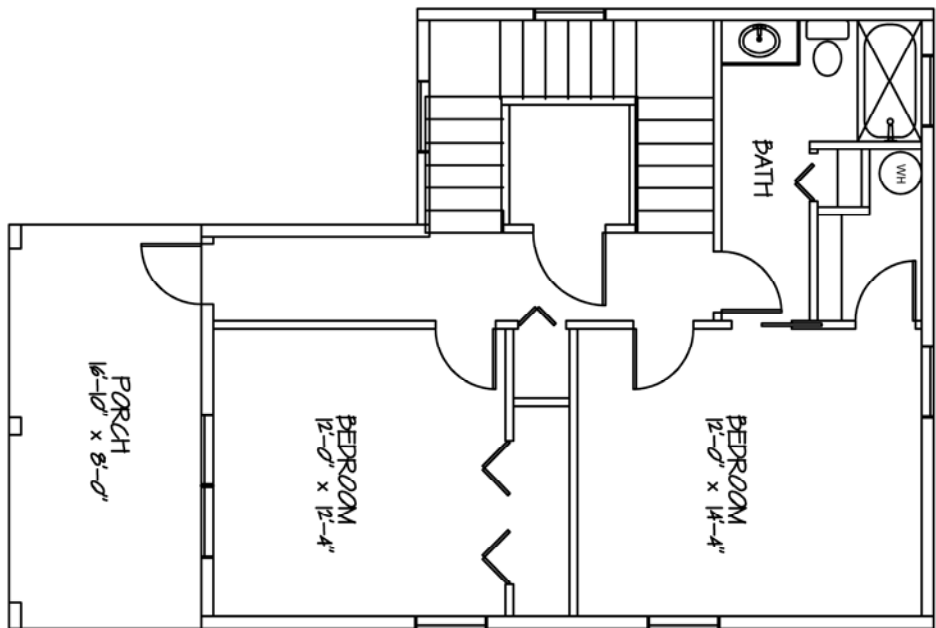


NEW RESIDENCE FOR :

DKM
Dixon Kazek Morrison
CUSTOM HOMES, LLC


BY REVISIONS DATE

Date: 5/23/14
Scale: AS NOTED
Drawn:
Job:
Sheet


A.01

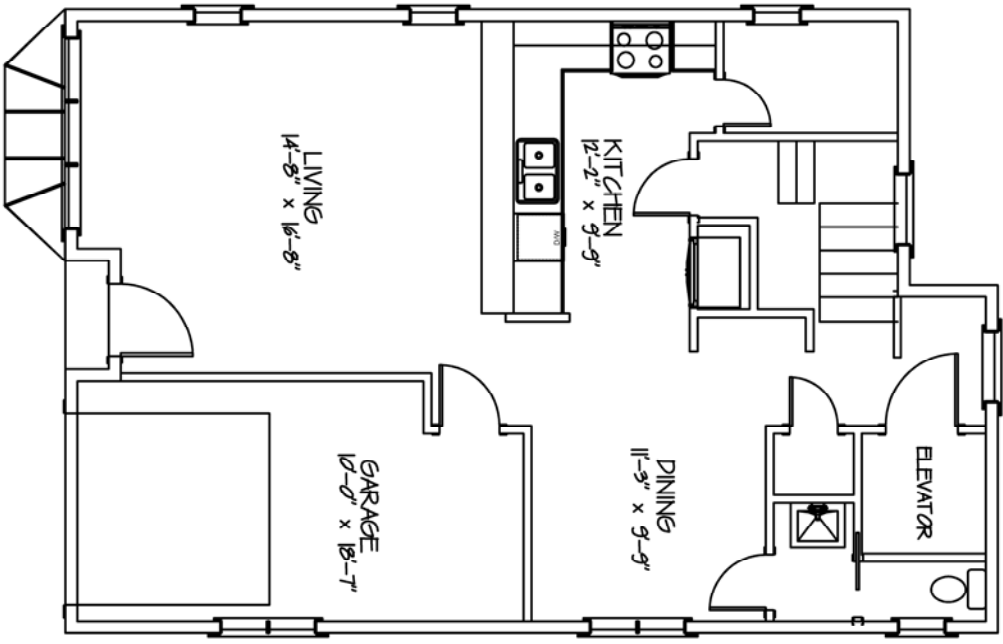

LIVING AREA
2420 sq ft

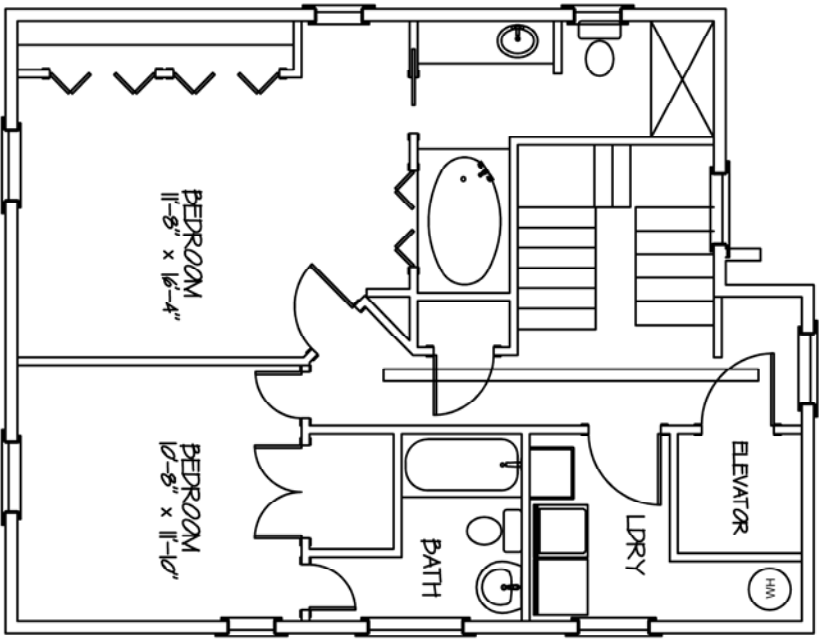

LOT 4

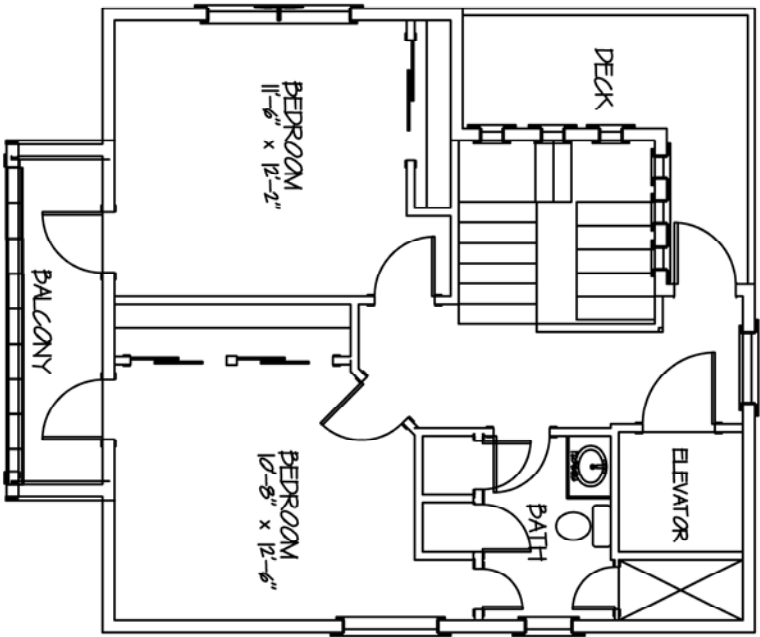


NEW RESIDENCE FOR :

DKM
Dixon Kazek Morrison
CUSTOM HOMES, LLC


BY REVISIONS DATE

Date:	5/23/14
Scale:	AS NOTED
Drawn:	
Job:	
Sheet:	


A.01

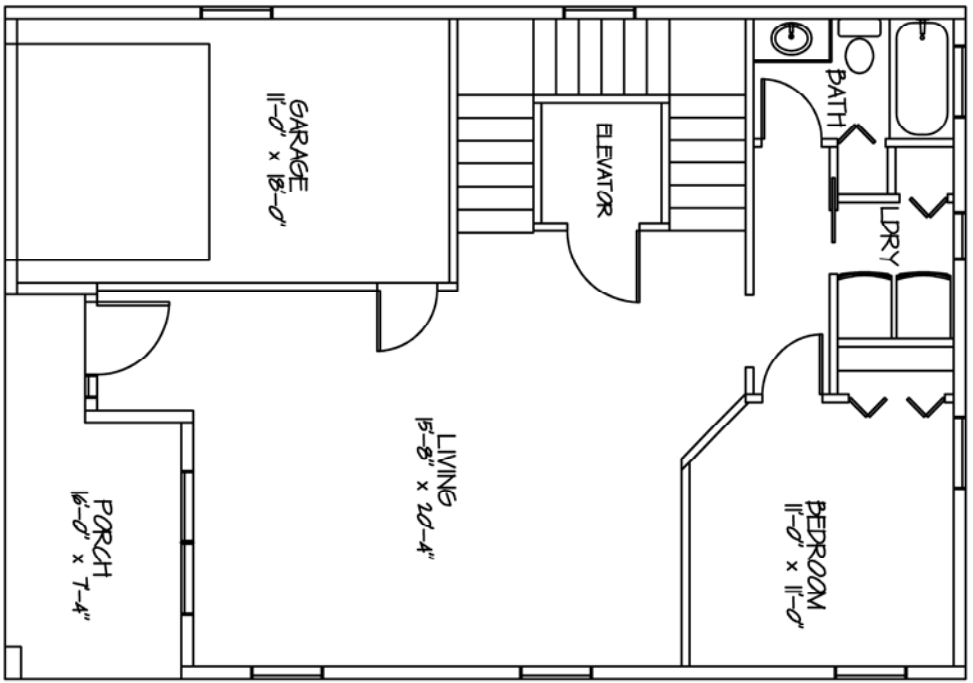

LIVING AREA
2637 sq ft

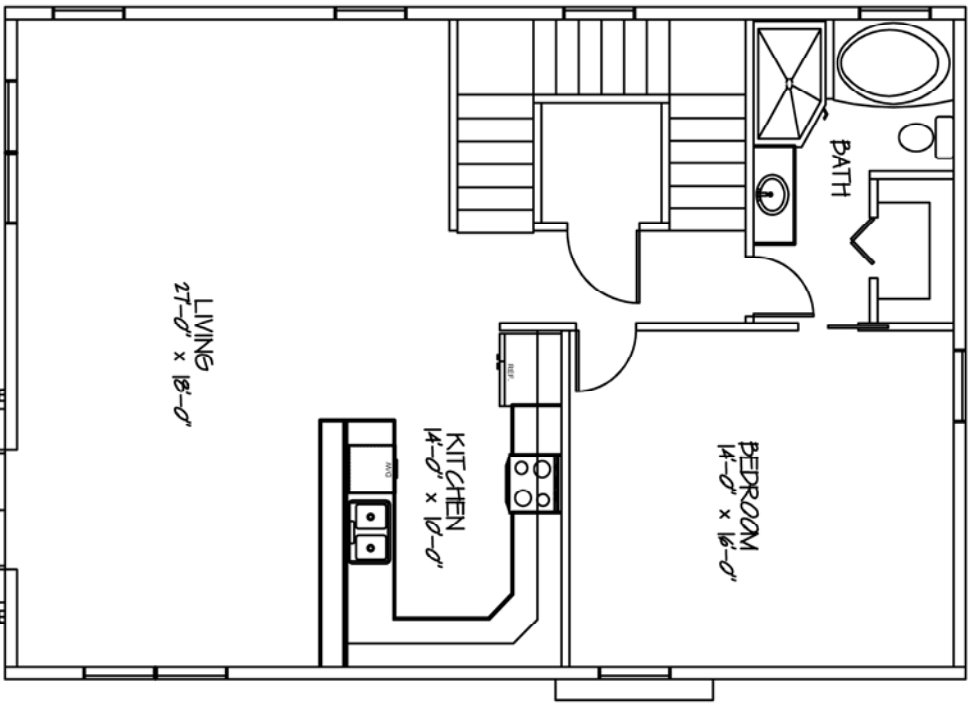

LOT 5

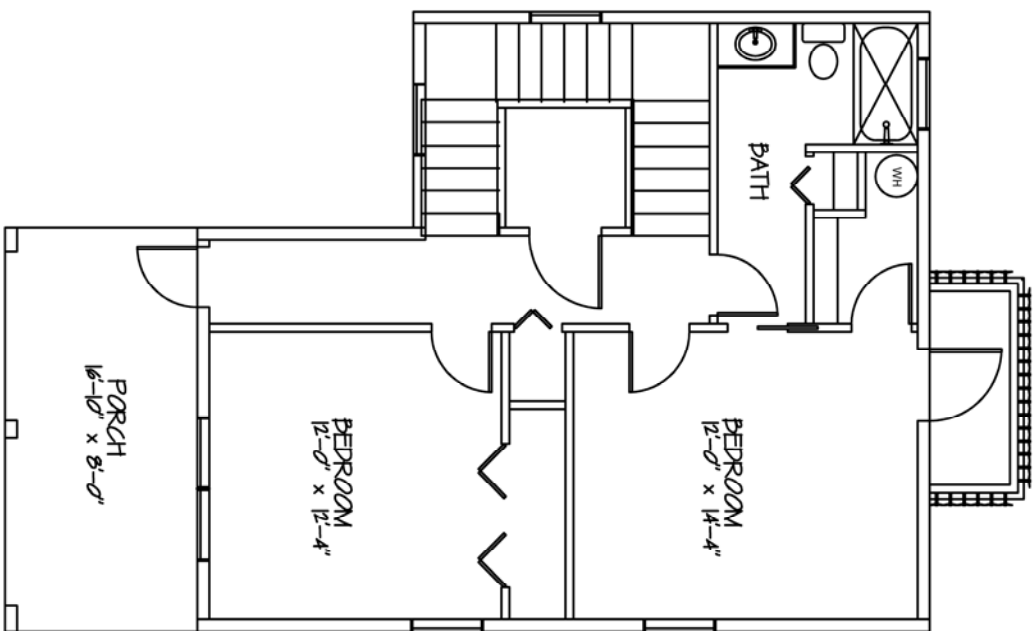

NEW RESIDENCE FOR :


DKM
Dixon Kazek Morrison
CUSTOM HOMES, LLC

BY REVISIONS DATE


Date:	5/23/14
Scale:	AS NOTED
Drawn:	
Job:	
Sheet:	

A.01


FLOOR PLAN

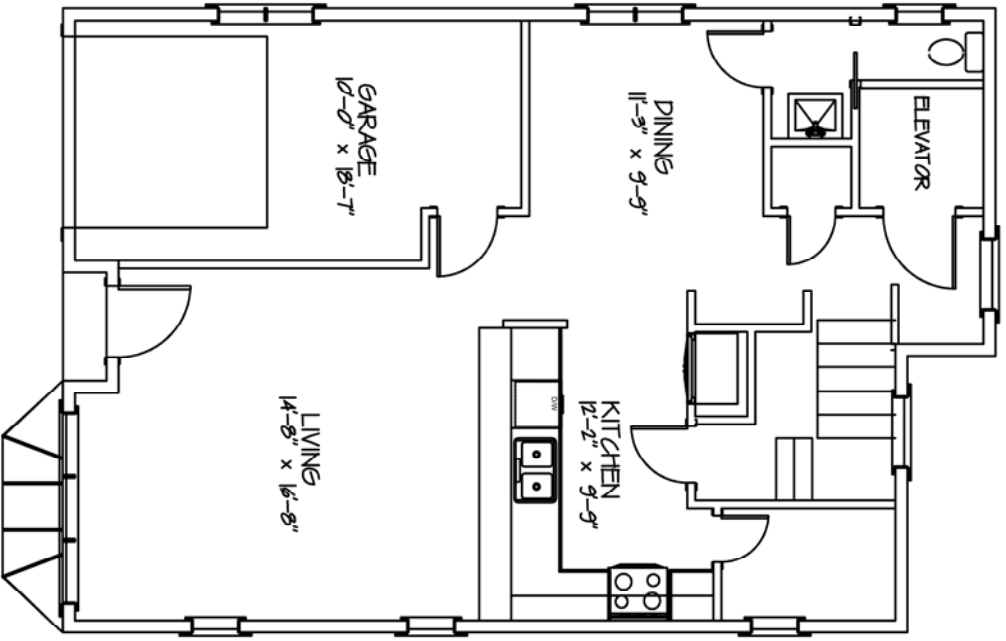

LIVING AREA
2420 sq ft

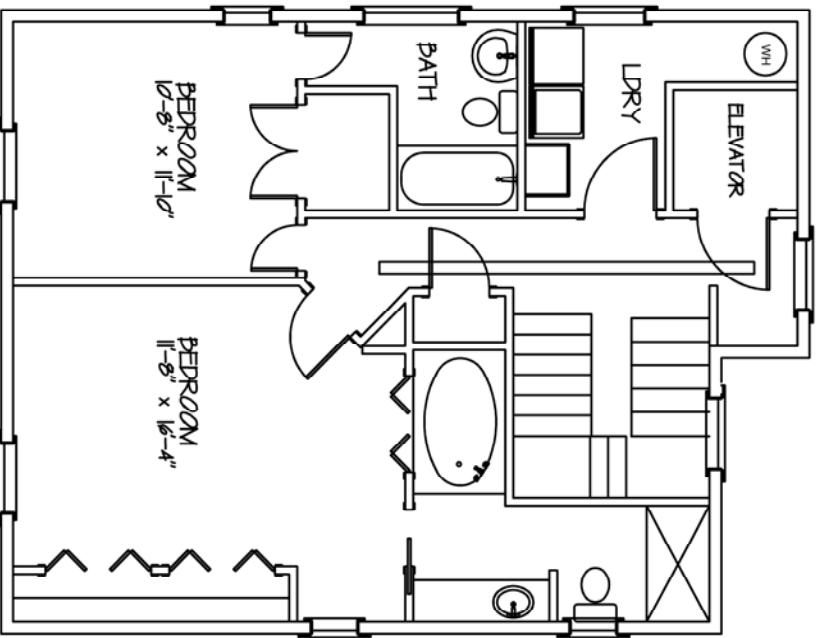

LOT 6

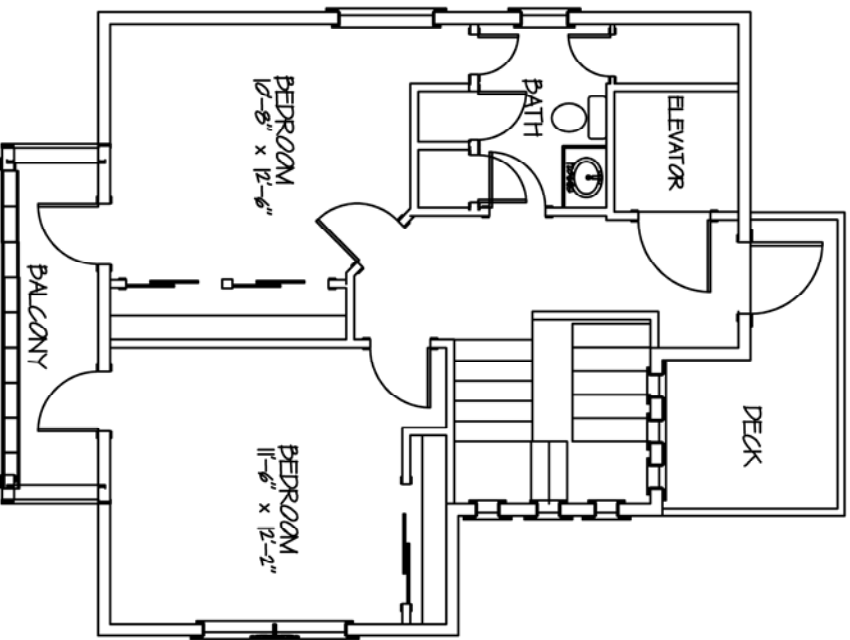

NEW RESIDENCE FOR :

DKM
Dixon Kazek Morrison
CUSTOM HOMES, LLC

BY	REVISIONS	DATE

Date: 5/23/14


Scale: AS NOTED

Drawn: AS NOTED


Job: AS NOTED

Sheet: AS NOTED


A.01

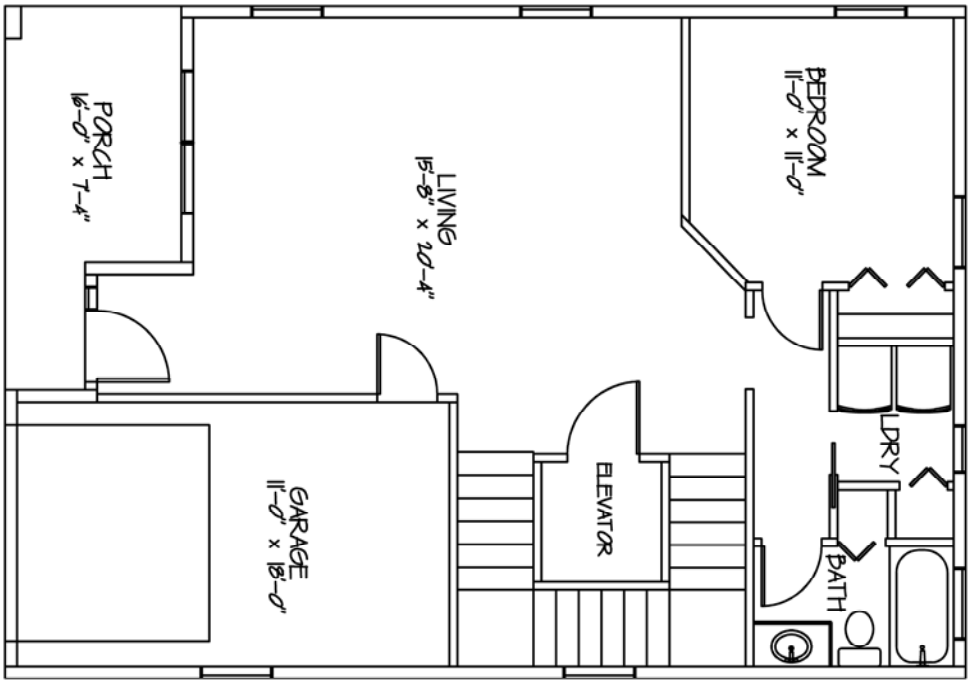

LIVING AREA
2637 sq ft

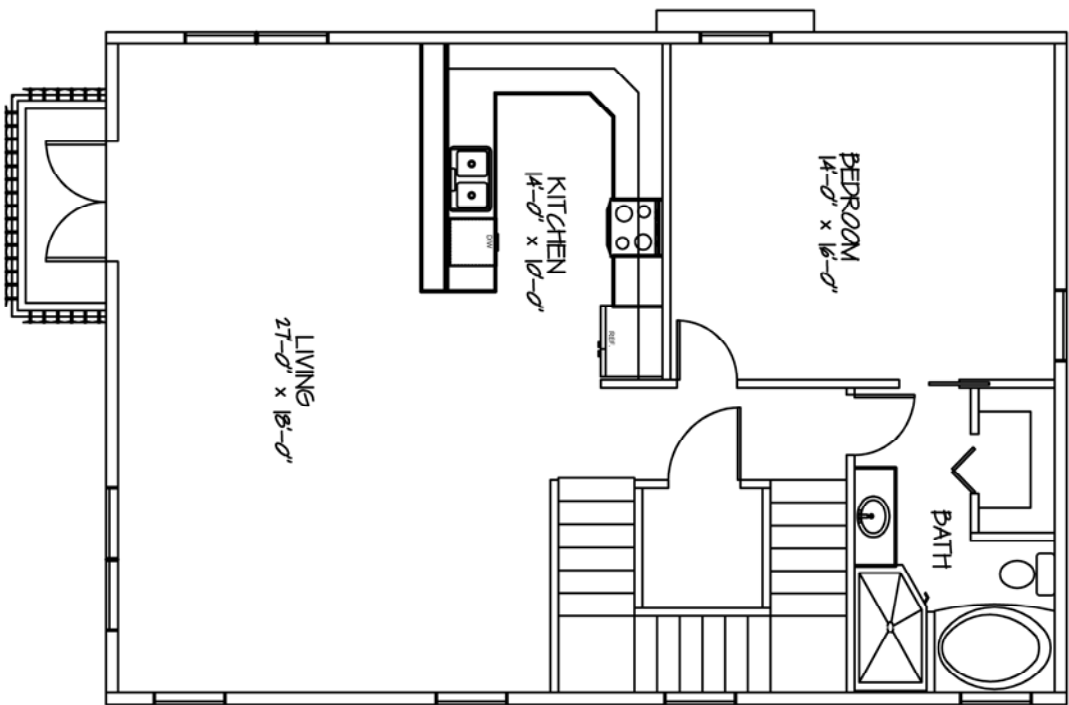

LOT 7

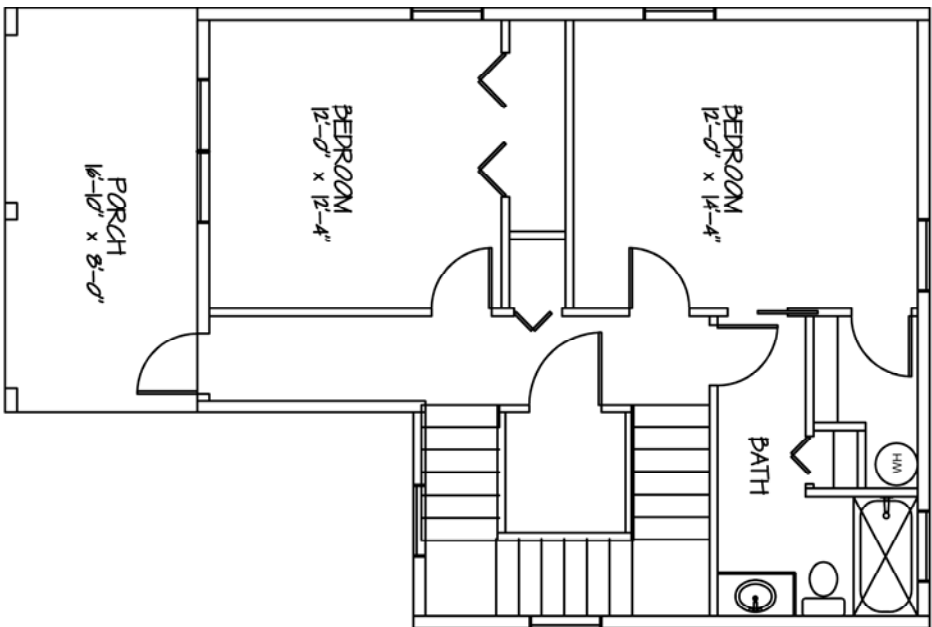

NEW RESIDENCE FOR :



DKM
Dixon Kazek Morrison
CUSTOM HOMES, LLC

BY REVISIONS DATE


Date:	5/23/14
Scale:	AS NOTED
Drawn:	
Job:	
Sheet:	

A.01

FLOOR PLAN

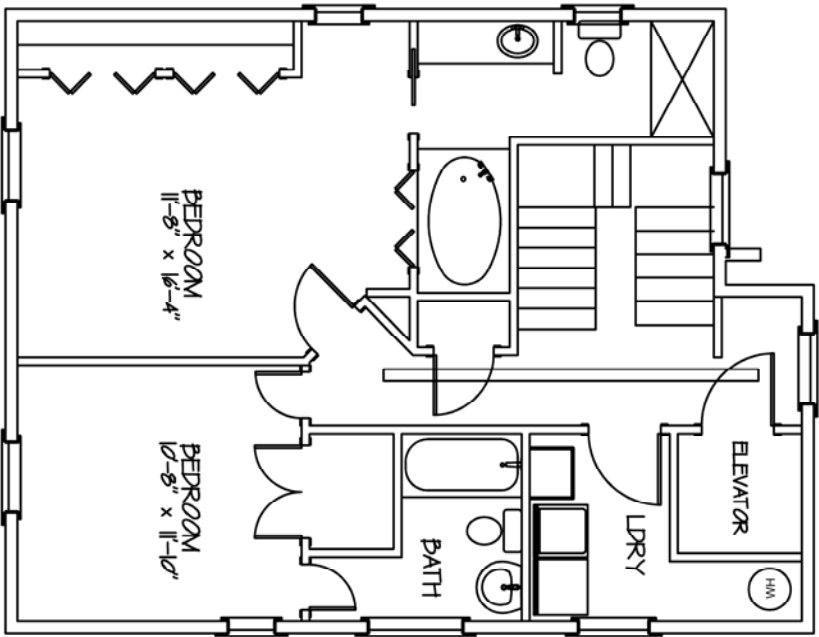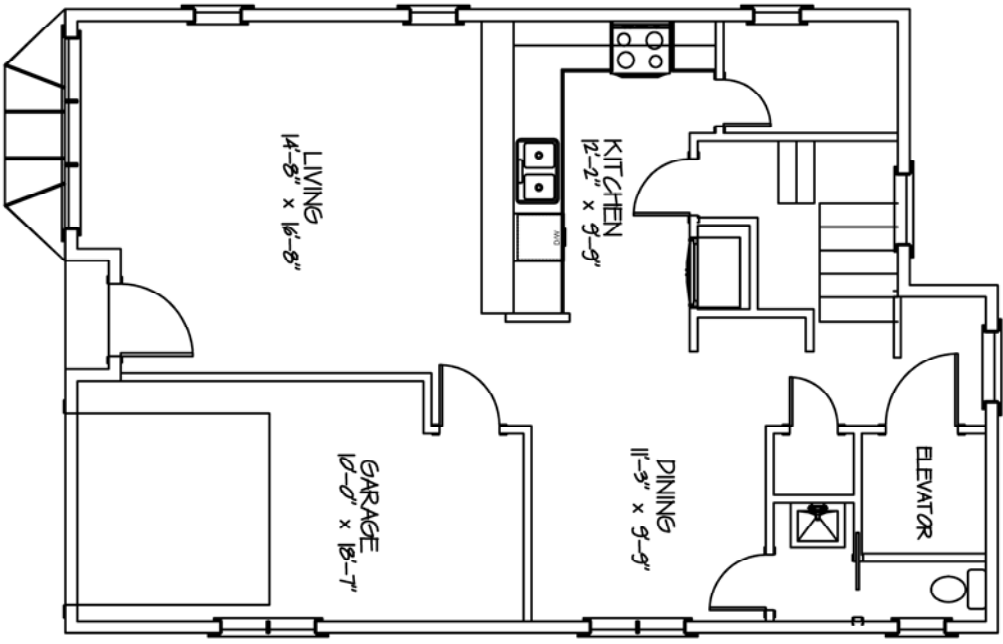

LOT 8

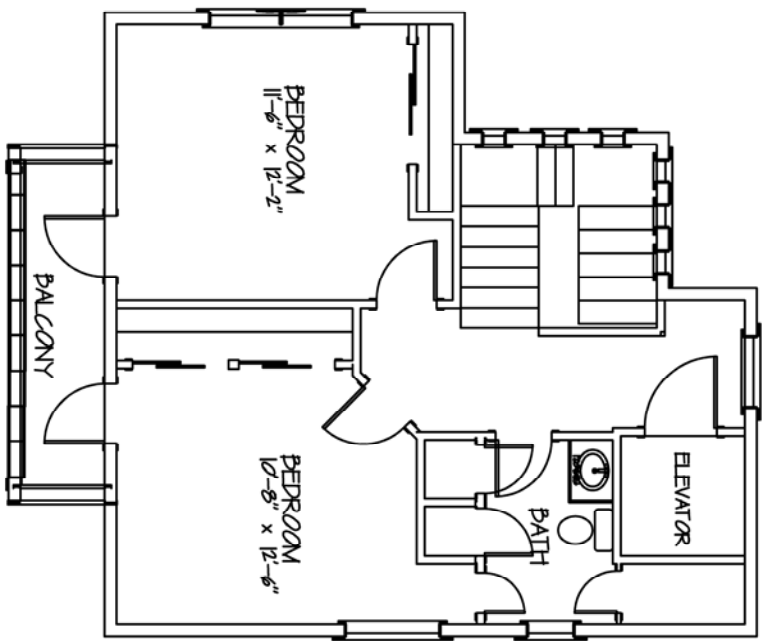


NEW RESIDENCE FOR :

DKM
Dixon Kazek Morrison
CUSTOM HOMES, LLC


BY REVISIONS DATE

Date:	5/23/14
Scale:	AS NOTED
Drawn:	
Job:	
Sheet:	


A.01

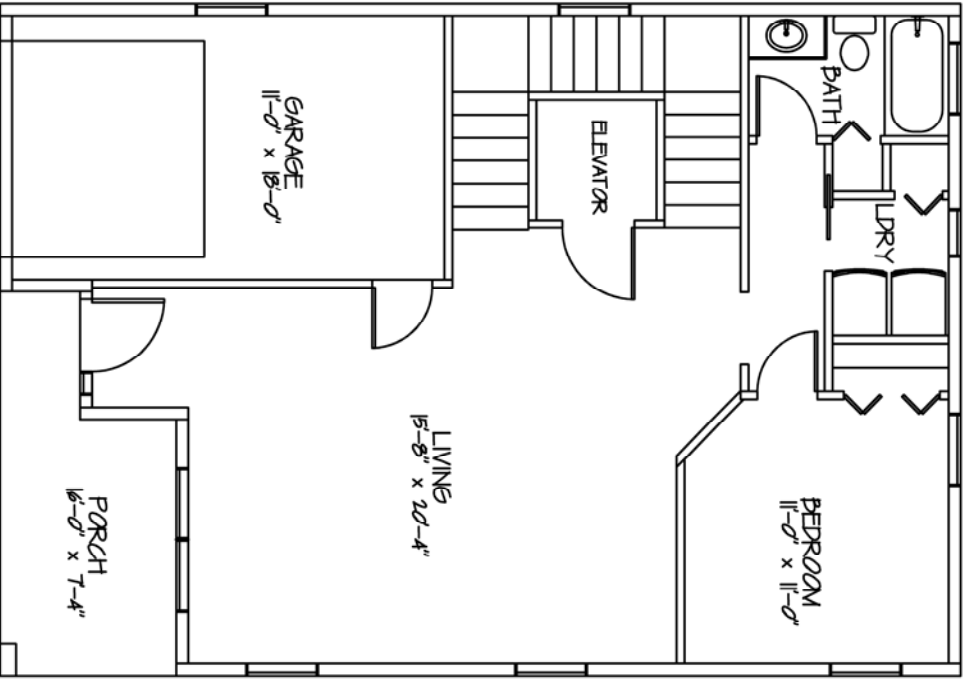

LIVING AREA
2657 sq ft

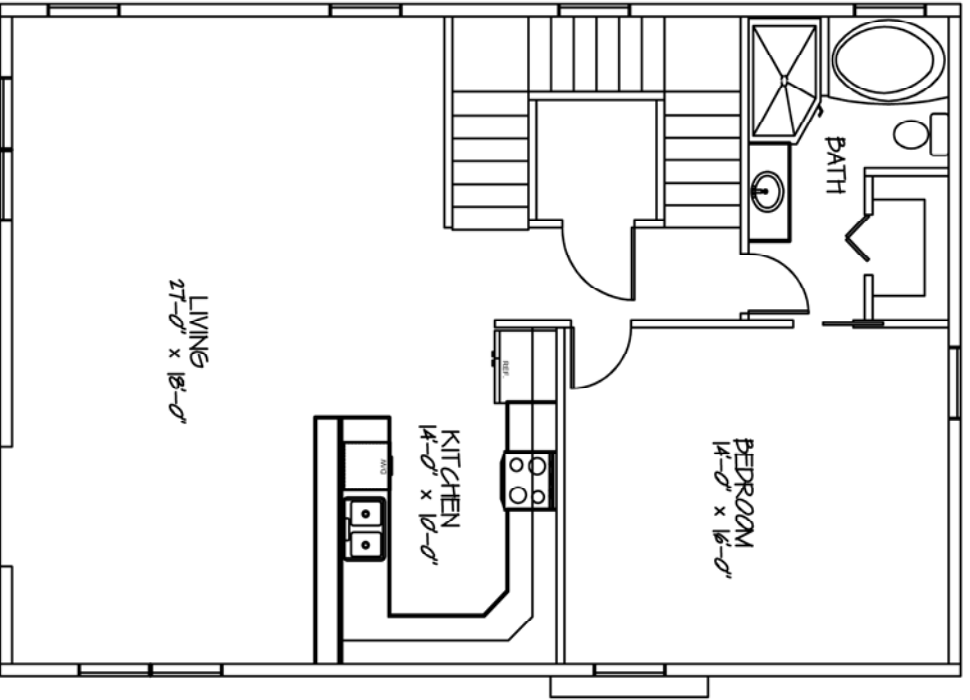

LOT 9

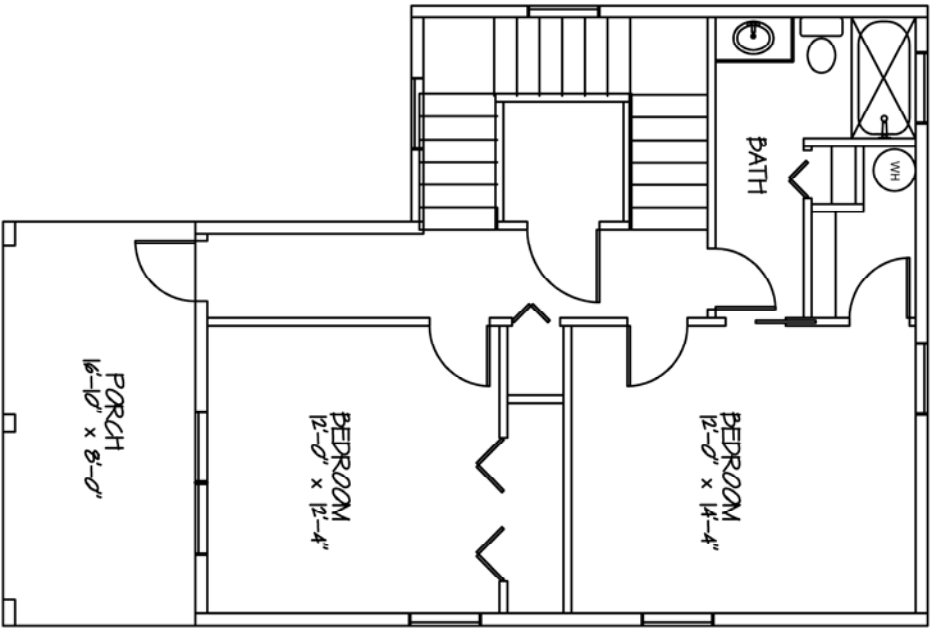

NEW RESIDENCE FOR :

DKM
Dixon Kazek Morrison
CUSTOM HOMES, LLC

BY REVISIONS DATE

Date:	5/23/14
Scale:	AS NOTED
Drawn:	
Job:	
Sheet:	

A.01

FLOOR PLAN