


Rock: 1" Desert Brown
Boulders: Coronado Brown
Pavers: Belgard Catalina sierra

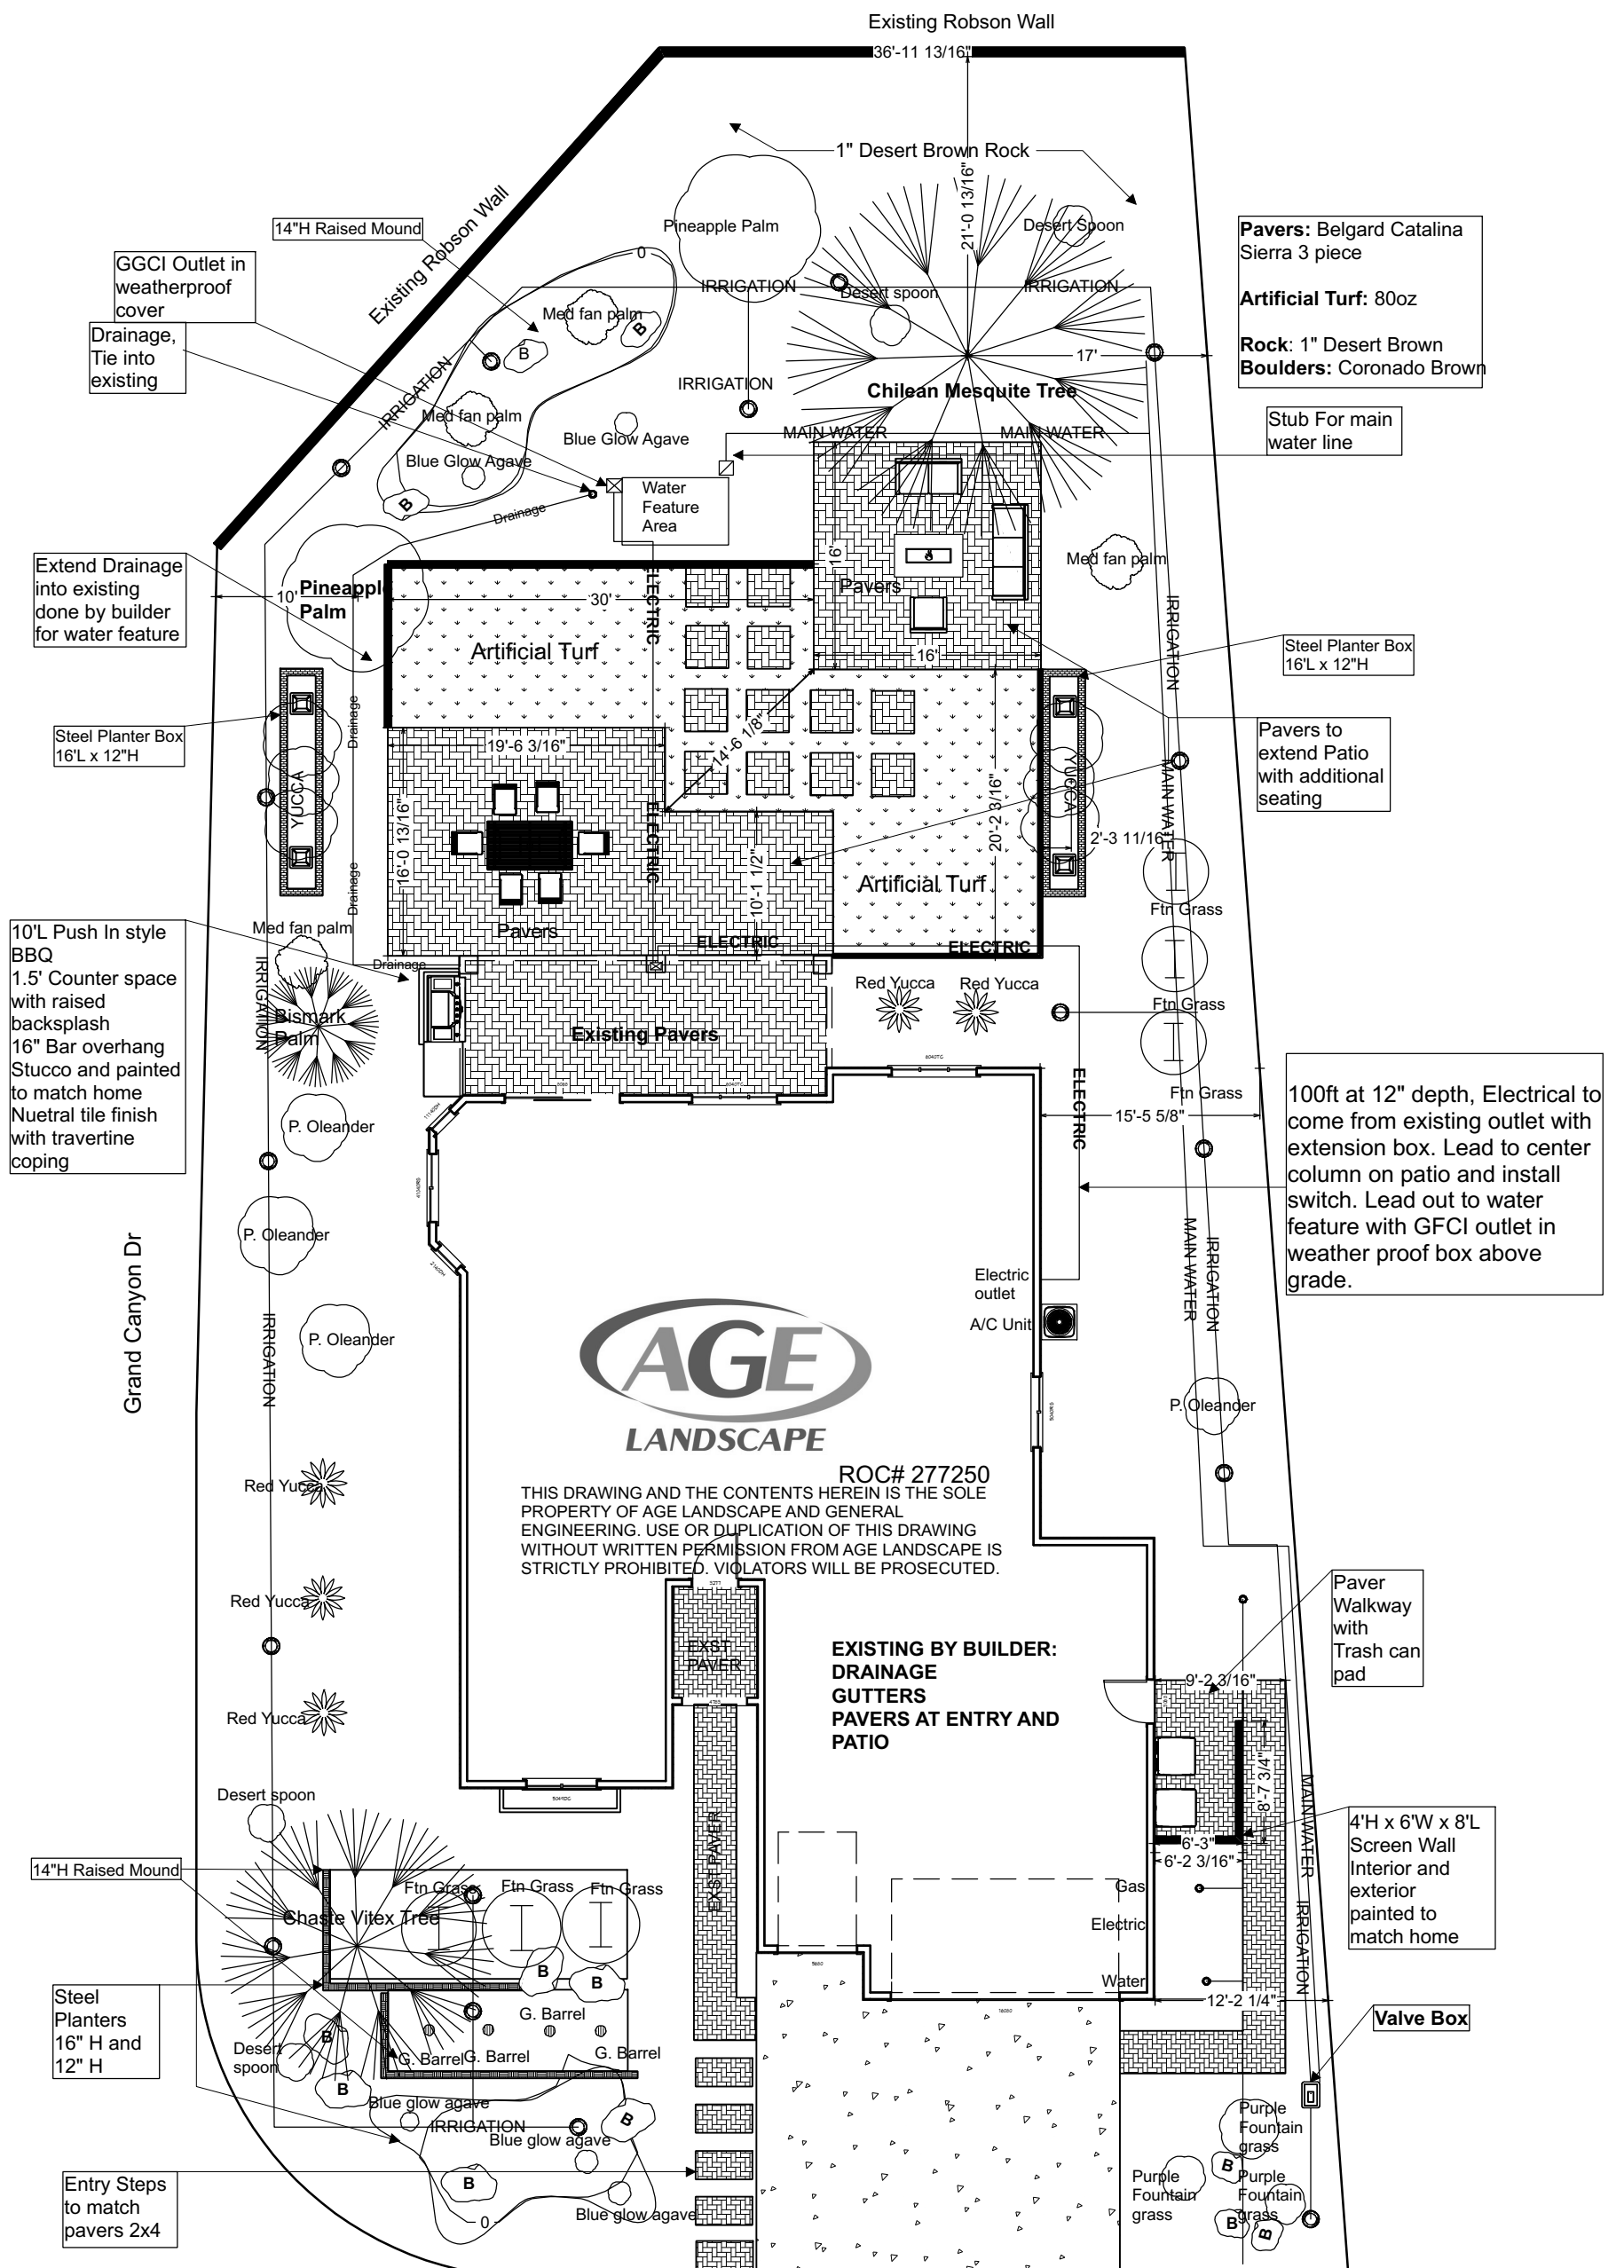

ROC# 277250
 THIS DRAWING AND THE CONTENTS HEREIN IS THE SOLE PROPERTY OF AGE LANDSCAPE AND GENERAL ENGINEERING. USE OR DUPLICATION OF THIS DRAWING WITHOUT WRITTEN PERMISSION FROM AGE LANDSCAPE IS STRICTLY PROHIBITED. VIOLATORS WILL BE PROSECUTED.

**EXISTING BY BUILDER:
 DRAINAGE
 GUTTERS
 PAVERS AT ENTRY AND
 PATIO**

Address: W AGAVE AVE
 Unit: 21
 Lot: 14
 Scale: 1" = 12'
 Contractor: AGE Landscape #277250
 P.O. Box 10981
 Casa Grande, AZ 85130
 (520) 421-2888
 07/03/18

UTILITY PLAN