



EXIST'G 1ST FLOOR PLAN
SCALE: 1/4" = 1'-0"

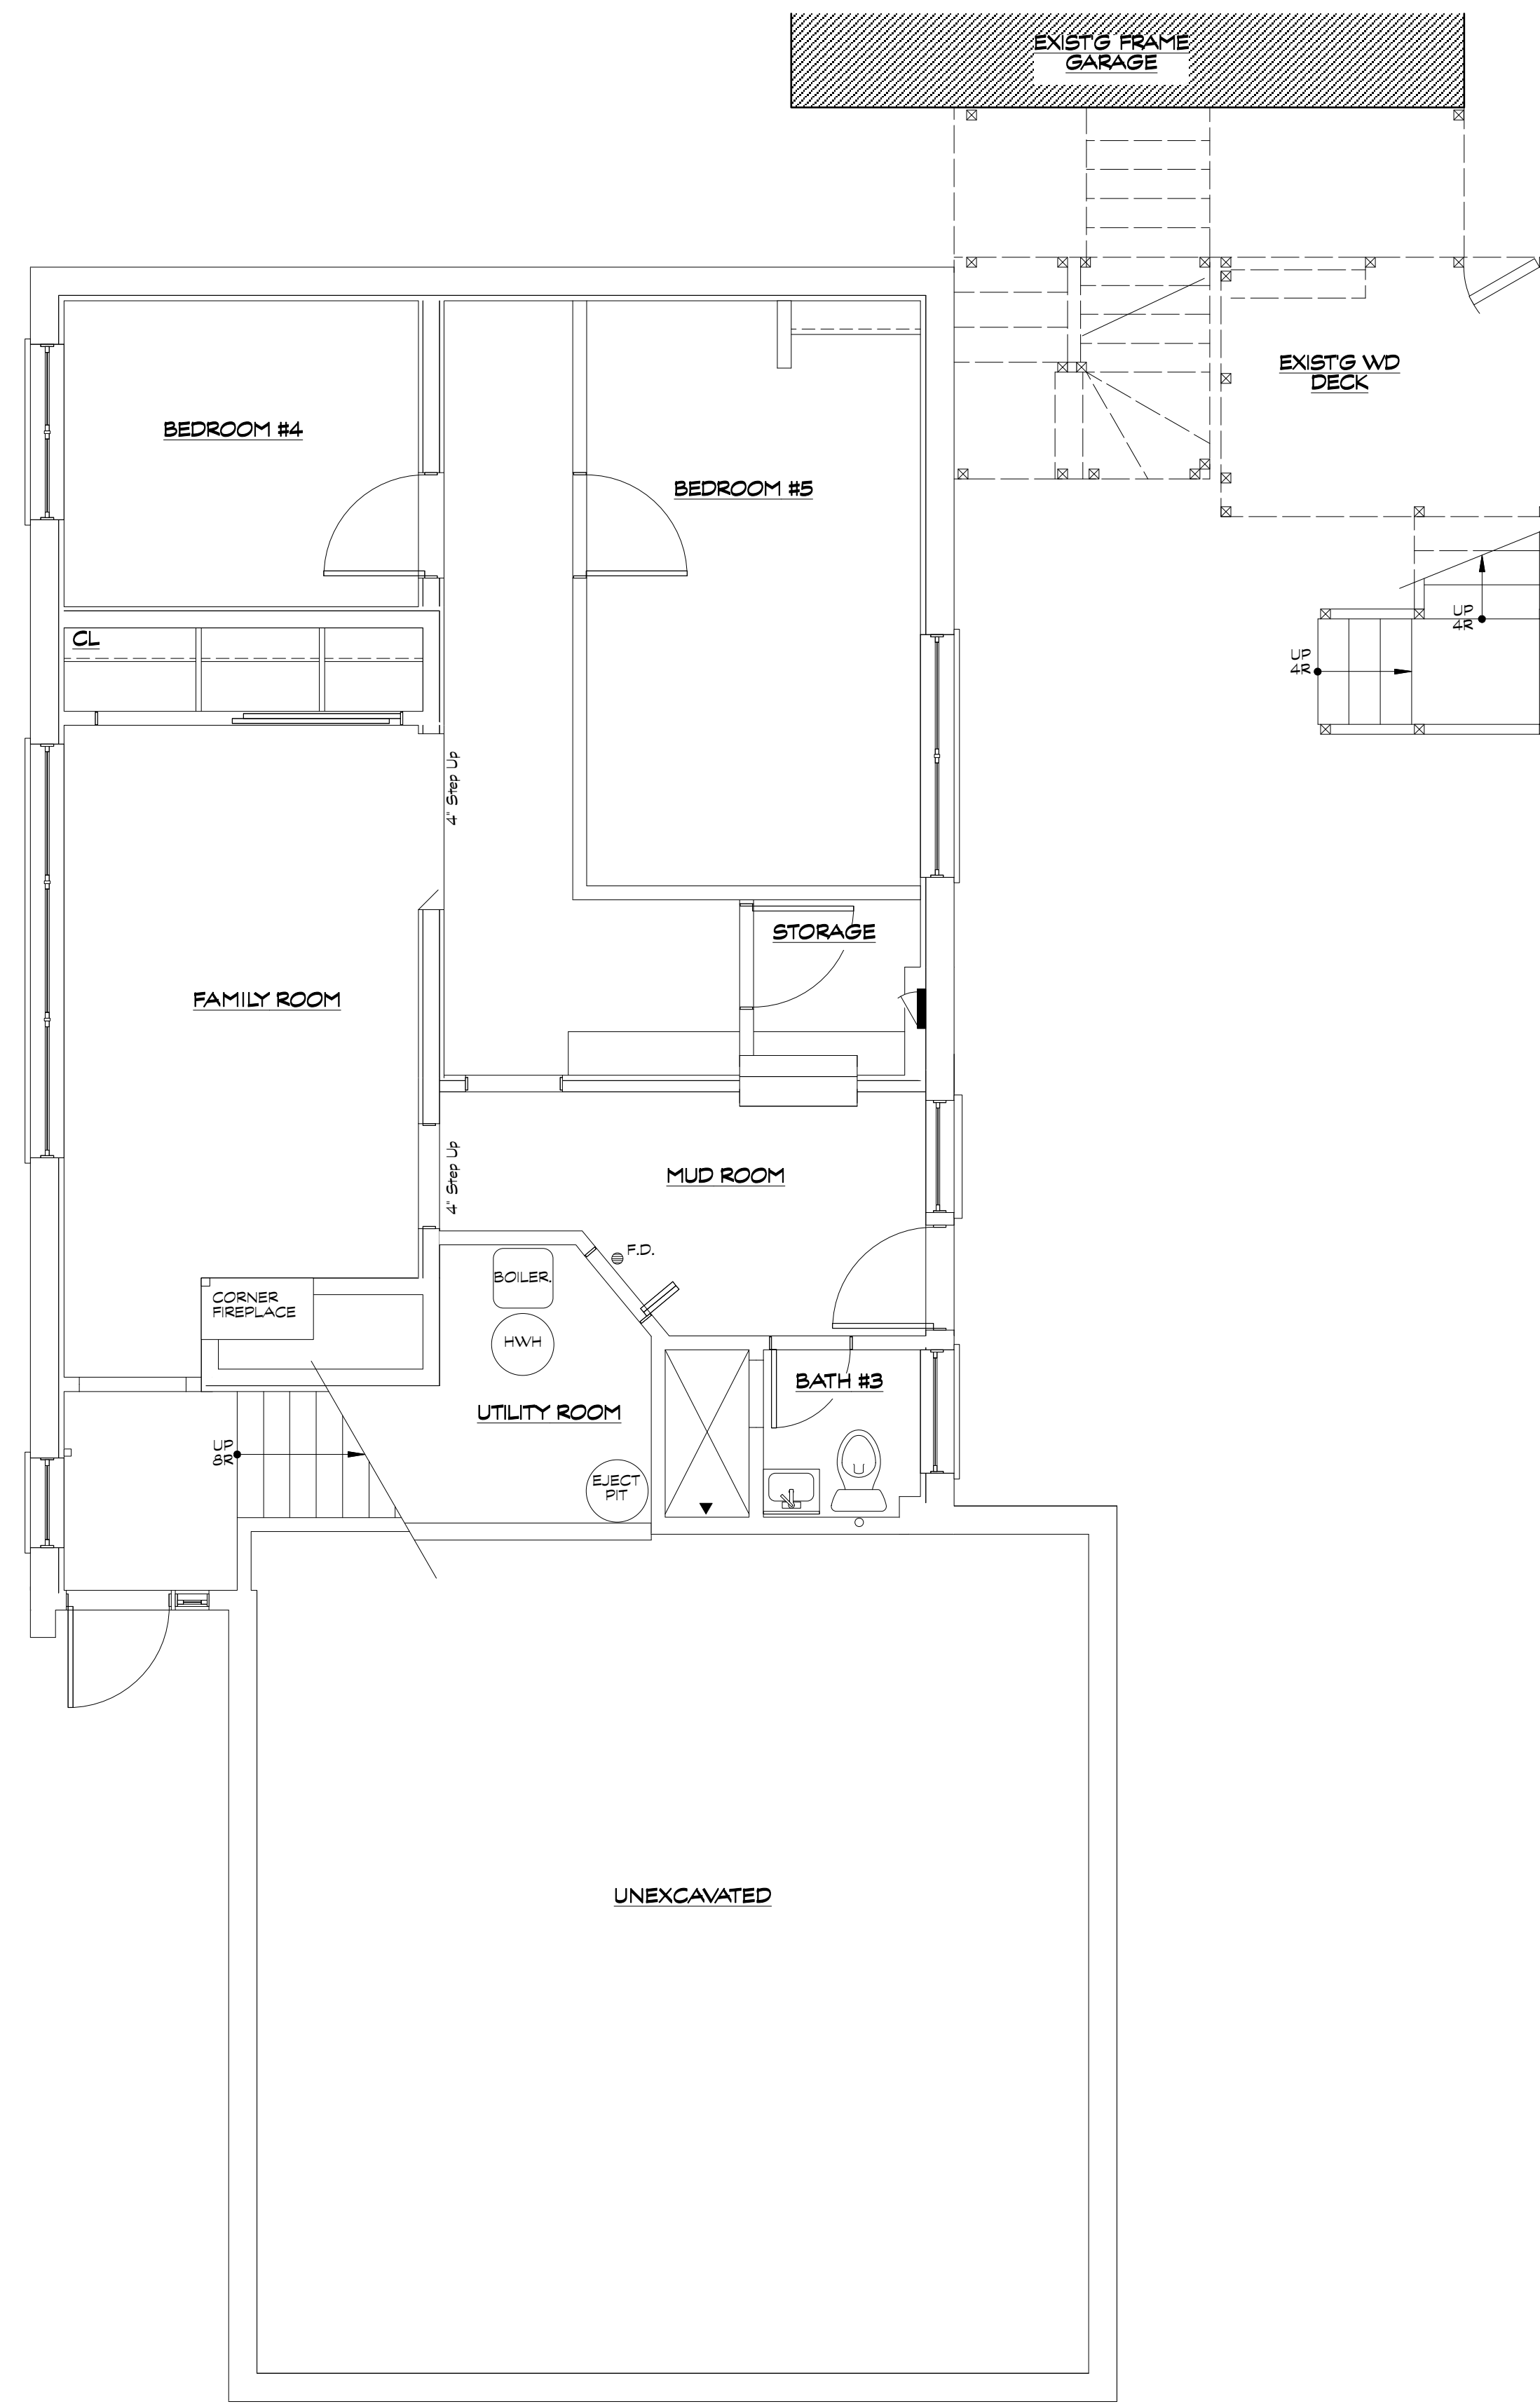

EXIST'G BASEMENT PLAN
SCALE: 1/4" = 1'-0"

PARTITION LEGEND

- WALL TO REMAIN
- - - WALL TO BE REMOVED
- · - · - WALL FINISH TO BE REMOVED STUDS TO REMAIN
- ▬ WALL TO BE CONSTRUCTED
- ◇ PARTITION CONSTR. TYPE INCLUDING UL # - SEE SHEET A-1

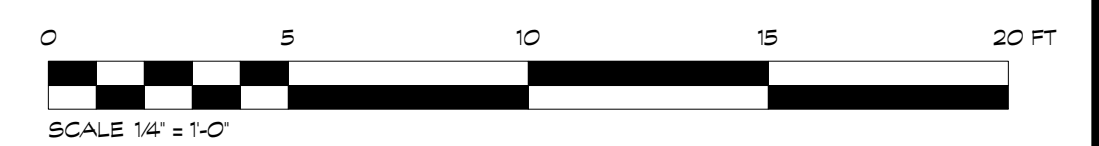

LASZLO SIMOVIC, ARCHITECTS, L.L.C.
6512 N. ARTESIAN AVE.
CHICAGO, IL 60648-5525
EMAIL: LASZLO@LASZLO-ARCH.COM
TEL: 773-338-2226 FAX: 773-338-2225

| NO. | DESCRIPTION | DATE |
|-----|-------------------|------------|
| | ISSUED FOR PERMIT | 09/16/2013 |
| | | |
| | | |
| | | |
| | | |
| | | |
| | | |
| | | |
| | | |

PROJECT: PROJECT: 3131
OWNER: EXIST'G FLOOR PLANS

PROJECT: 3131
SCALE: AS NOTED
DATE: 09/16/2013

PROJECT: 3131
SCALE: AS NOTED
DATE: 09/16/2013

A-2