ADDI ICADI E		CT APPROVALS	
APPLICABLE	CATEGORY/ SUB CAT.	MANUF/ PRODUCT	FL APPROVAL NO
	EXTERIOR DOORS ROLL-UP		
	SECTIONAL		
YES	SLIDING SWINGING	CECO HOLLOW METAL	 FL 4553
	AUTOMATIC PRE-ENGIN, ROOF HATCHES		
	GARAGE		
YES	STOREFRONT	YKK	FL 12926.1
	WINDOWS AWNING		
	CASEMENT		
	DUAL ACTION DOUBLE HUNG		
	SINGLE HUNG		
	FIXED HORIZ, SLIDERS		
	PROJECTED PASS THROUGH		
	MULLIONS		
	MITERED SKYLIGHTS		
	DAYLIGHT SANDWICH PANEL		
	PANEL WALLS		
	SIDING SOFFITS		
	E.I.F.S. STOREFRONTS		
	CURTAIN WALLS		
	WALL LOUVER GLASS BLOCK		
	ROOFING		
	BUILT UP ROOFING MODIFIED BITUMEN ROOF SYST		
YES YES	SINGLE PLY ROOF SYSTEMS METAL ROOFING PANELS	GAF EVERGAURD TPO TITE-LOC PLUS	FL 5293.1 FL 17284.9
	SPRAY APPLIED POLY, ROOF SYST.		
YES	ROOFING FASTENERS ROOFING INSULATION	OMG	FL 699.2
	ASPHALT SHINGLES		
	WOOD SHINGLES & SHAKES ROOFING SLATE		
	ROOF TILE ADHESIVES		
	CEMENT- ADHESIVE COATINGS LIQUID APPLIED ROOFING SYST		
YES	UNDERLAYMENTS NON-STRUCTURAL MTL. ROOFING	GRACE WATERSHIELD	FL 298.1
	ROOFING TILES		
	WATERPROOFING ELITE ROOF -OSB SYSTEM		
	RIDGE VENTS		
	SHUTTERS		
	ACCORDING		
	BAHAMA STORM PANELS		
	COLONIAL		
	ROLL-UP PRE-ENG. EQUIP.		
	PROTECTION ADJUSTABLE		
	HINGED		
	FOLDING REMOVABLE		
	SKYLIGHTS		
	SKYLIGHTS STRUCTURAL COMPONEN	 TS	
	TRUSS PLATES	1 U	
	WOOD CONNECTORS ANCHORS		
	EXTER COOLERS-FREEZERS		
	INSULATION FORMS SYSTEM ENGINEERED LUMBER		
	PRE-ENGIN, AIR COND, STANDS		
	STRUCT. WALL COMPONENTS ROOF DECK		
	METAL BUILDING FRAMING		
	ENGINEERED TRUSS "TJI"s		
YES	GLULAMS LVLs	 VERSA-LAM	 FL 1644.1
	WOOD "I"s		
YES 	CONC. PRECAST/ PRESTRESS LINTELS STEEL LINTELS	WERIVA PRECAST LINTEL	FL 1418-R1
	FASTENERS		
YES	HANGERS AND CONNECTORS TRUSS HANGERS	SIMPSON HETAL 16	FL 11473.4
YES YES	HURRICANE CLIPS JOIST HANGERS	SIMPSON H2.5T SIMPSON EGQ 5.50	FL 10446.8 FL 10667.14
	POST & BEAM BASE & CAPS		
YES	TWIST STRAP THREADED ROD CONNECTORS	SIMPSON MTS16	FL 13872.12
	NEW / INNOVATIVE PRODU	ICTS	
		==	

# NEW PROPERTY APPRAISER, TAX COLLECTOR & DRIVER'S LICENSE BUILDING

for OKEECHOBEE BOCC LOCATED IN SECTION 15, TOWNSHIP 37 SOUTH, RANGE 35 EAST, OKEECHOBEE, FLORIDA 34972


PERMIT SET: 04/19/19

## **COUNTY PROJECT NUMBER** 2019-04

#### **BOARD OF COUNTY COMMISIONERS**


DAVID HAZELLIEF, BRYANT CULPEPPER, KELLY OWENS, BRADLEY G. GOODBREAD, TERRY W. BURROUGHS

COUNTY ADMINISTRATOR **ROBBIE L. CHARTIER, MPA** 

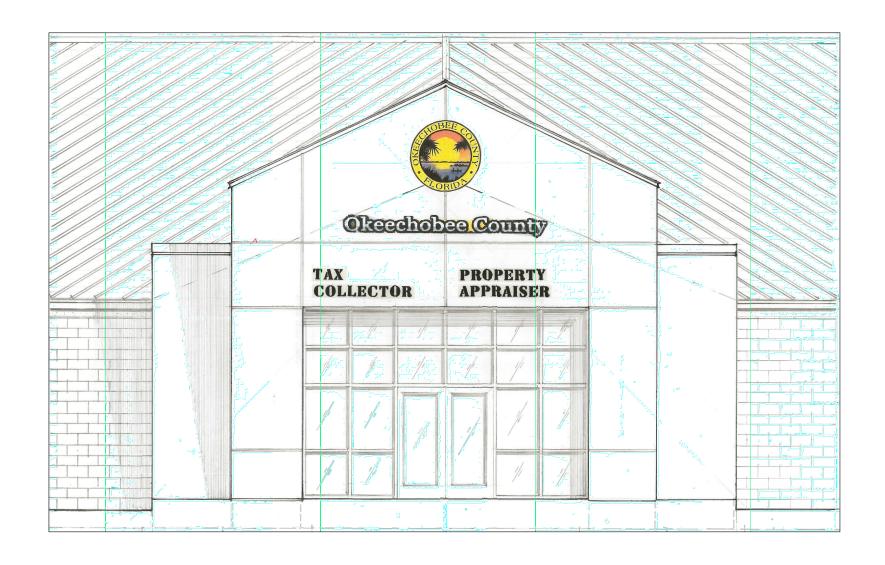

## LOCATION MAP

PROJECT SITE

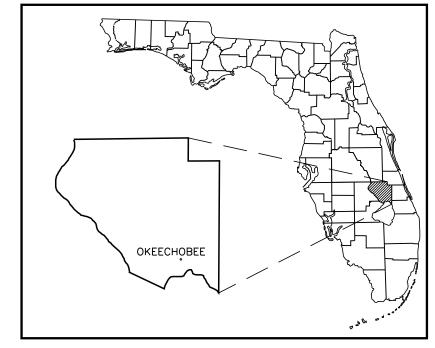

INDEX OF DRAWINGS

G100 COVER SHEET G110 LIFE SAFETY PLAN

CIVIL: CIVIL SURV DESIGN GROUP, INC.

CIVIL COVER SHEET **GENERAL CIVIL NOTES** SITE AND UTILITY PLAN **GRADING AND DRAINAGE PLAN** 

**CROSS SECTIONS** 

STRUCTURE INFORMATION/ DETAILS

C-6 TO C-8 DETAILS

C-9 TO C-14 SUBSURFACE DRAINAGE

LANDSCAPE: Rethink Resources

LANDSCAPE PLAN **IRRIGATION PLAN** 

ARCHITECTURAL: Straughn Trout Architects, LLC

A010 ARCHITECTURAL SITE PLAN OVERALL FLOOR PLAN **ENLARGED FLOOR PLAN** ENLARGED FLOOR PLAN **ENLARGED FLOOR PLAN** REFLECTED CEILING PLAN

**ROOF PLAN** 

ROOM, DOOR, WINDOW SCHEDULE

FRAME DETAILS FINISH NOTES

STATE & COUNTY MAP

A160 FLOOR FINISH PLAN

A160A ALTERNATE FLOOR FINISH PLAN

PAINT FINISH PLAN A162 FURNITURE PLAN

**BUILDING ELEVATIONS** A200A ALTERNATE BUILDING ELEVATIONS

A300 BUILDING SECTIONS **BUILDING SECTIONS** 

**BUILDING SECTION** ENLARGED FLOOR PLANS

INTERIOR ELEVATIONS INTERIOR ELEVATIONS INTERIOR ELEVATIONS

MILLWORK DETAILS MILLWORK DETAILS

WALL SECTIONS A701 WALL SECTIONS

A702 WALL SECTIONS

STRUCTURAL ENGINEER: Robert T. Haug, P.E.

S100 FOUNDATION PLAN FOUNDATION DETAILS ROOF FRAMING PLAN TRUSS PROFILES CONCRETE PAVER DETAILS

## MECHANICAL / PLUMBING/ FIRE PROTECTION: Pyramid Engineering

M100 MECHANICAL NOTES, SCHEDULES AND LEGEND

MECHANICAL FLOOR PLAN MECHANICAL DETAILS

PLUMBING NOTES, SCHEDULES AND LEGEND

PLUMBING FLOOR PLAN

PARTIAL RISER DIAGRAMS & PLUMBING FLOOR PLANS

PLUMBING DETAILS

FP100 FIRE PROTECTION NOTES & SCHEDULES

FP200 FIRE PROTECTION FLOOR PLAN

## ELECTRICAL: New Power Consulting, INC. 15520 HIGH BELL PLACE, BRADENTON, FLORIDA 34212 (PH.) 813-294-2059

E101 ELECTRICAL SYMBOL LEGEND

E201 ELECTRICAL SITE PLAN LIGHTING PLAN

**E401 POWER & SYSTEMS PLAN** 

LOW VOLTAGE PLAN ELECTRICAL DETAILS

**POWER RISER** 

PANEL SCHEDULES

E802 PANEL SCHEDULES

#### SCHEDULE OF ALTERNATES

SUBSITUTE VCT 12"X12" TILE FOR LVT PLANKS ADD STO STUCCO FINISH SYSTEM TO ALL EXTERIOR MASONRY WALLS IN LIEU OF PAINTED MASONRY. RELOCATE FLUID-APPLIED MEMBRANE AIR BARRIER TO EXTERIOR SIDE OF MASONRY WALL.

STA PROJECT #:

PROJECT MGR.: 08.30.18 09.06.18 09.18.18 SD DOCS. RE 09.18.18 DD DOCS. 03.26.19 3 04.19.19 PERMIT SET

> COVER SHEET

G100




## OKEECHOBEE COUNTY

BOARD OF COUNTY COMMISSIONERS OKEECHOBEE, FLORIDA OKEECHOBEE COUNTY PROPERTY APPRAISER, TAX COLLECTOR, AND DRIVERS LICENSE (PATCDL) OFFICE PROJECT No 164001004

## INDEX OF PLANS


SHEET NO.	SHEET DESCRIPTION
G-1	COVER SHEET
C-1	GENERAL CIVIL NOTES
C-2	SITE AND UTILITY PLAN
C-3	GRADING AND DRAINAGE PLAN
C-4	CROSS SECTIONS
C-5	STRUCTURE INFORMATION/DETAILS
C-6 - C-8	DETAILS
C-9 - C-14	SUBSURFACE DRAINAGE

- 1. ALL INDEX REFERENCES IN THIS SET OF PLANS REFER TO F.D.O.T. "STANDARD PLANS" DATED 2018-19.
- 2. GOVERNING SPECIFICATIONS STATE OF FLORIDA, DEPARTMENT OF TRANSPORTATION STANDARD SPECIFICATIONS FOR ROAD AND BRIDGE CONSTRUCTION DATED JANUARY 2018 AND SUPPLEMENTS THERETO IF NOTED IN THE SPECIAL PROVISIONS FOR THIS PROJECT.
- 3. ATTENTION IS DIRECTED TO THE FACT THAT THESE PLANS MAY BEEN REDUCED IN SIZE BY REPRODUCTION THIS MUST BE CONSIDERED WHEN OBTAINING SCALED DATA.
- 4. UNDERGROUND UTILITIES: THE LOCATIONS OF UNDERGROUND UTILITIES AS SHOWN ON THE PLANS HAVE BEEN OBTAINED BY FIELD SURVEYS AND SEARCHES OF AVAILABLE RECORDS. IT IS BELIEVED THAT THIS DATA IS ESSENTIALLY CORRECT. HOWEVER, THESE PLANS DO NOT GUARANTEE THEIR ACCURACY OR COMPLETENESS. THE CONTRACTOR WILL BE REQUIRED TO VERIFY THE EXACT LOCATION OF EACH FACILITY WITH THE UTILITY COMPANY WHEN THE POTENTIAL EXISTS FOR INVOLVEMENT AND SHALL TAKE DUE CARE IN ALL PHASES OF THE CONSTRUCTION TO PROTECT ANY SUCH FACILITIES WHICH MAY BE AFFECTED BY THE WORK. ANY DAMAGE TO EXISTING UTILITIES SHALL BE REPAIRED AT THE CONTRACTOR'S EXPENSE.

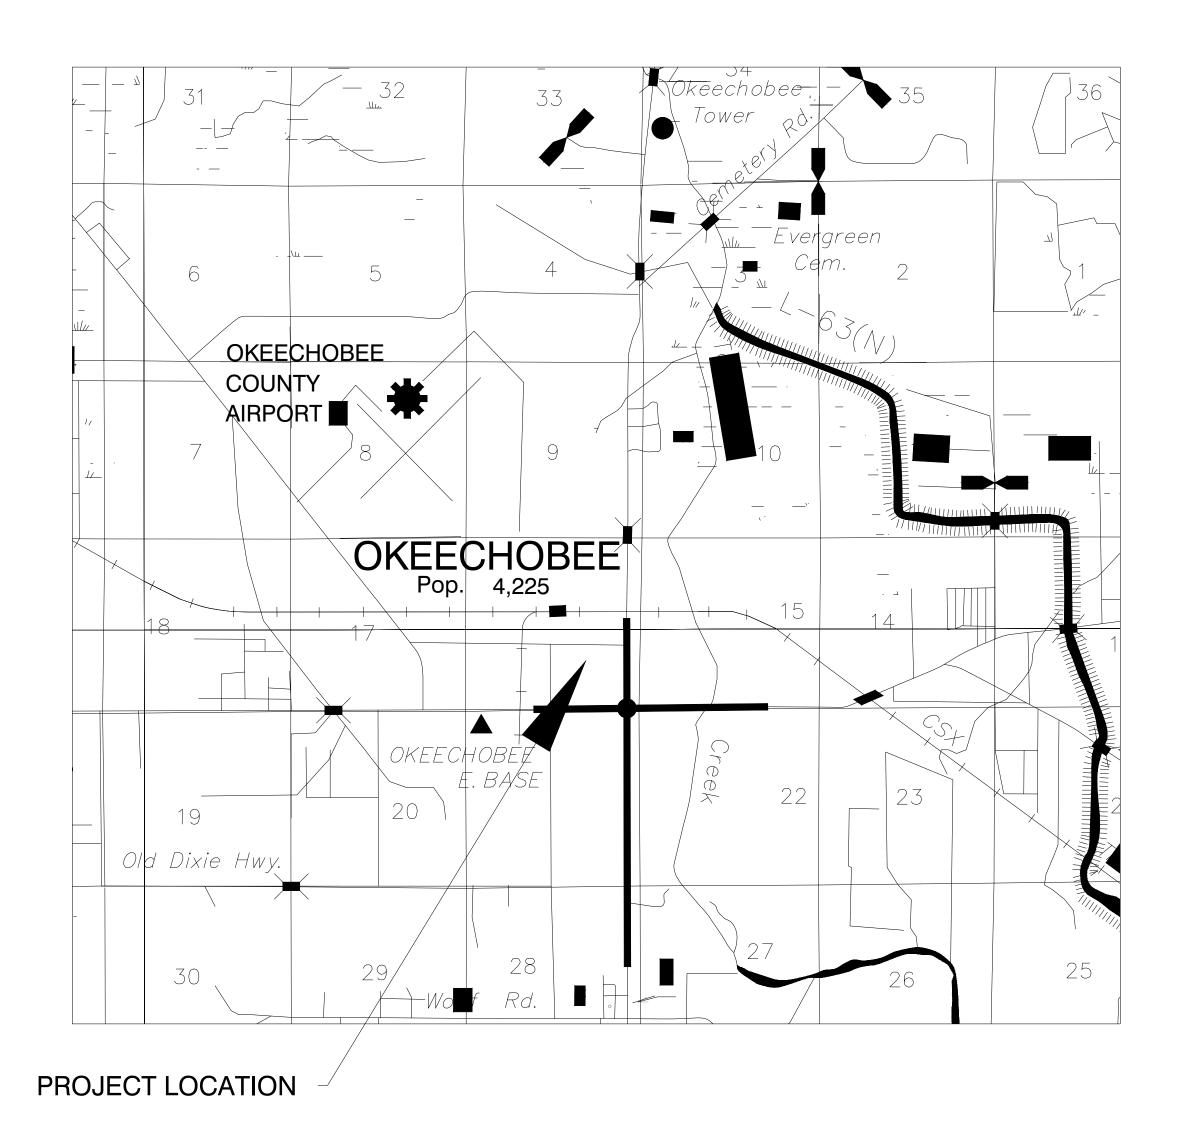

### BOARD OF COUNTY COMMISSIONERS

DISTRICT 1	DAVID E. HAZELLIEF
DISTRICT 2	BRYANT H. CULPEPPER
DISTRICT 3	BRADLEY G. GOODBREAD
DISTRICT 4	TERRY W. BURROUGHS
DISTRICT 5	KELLY OWENS

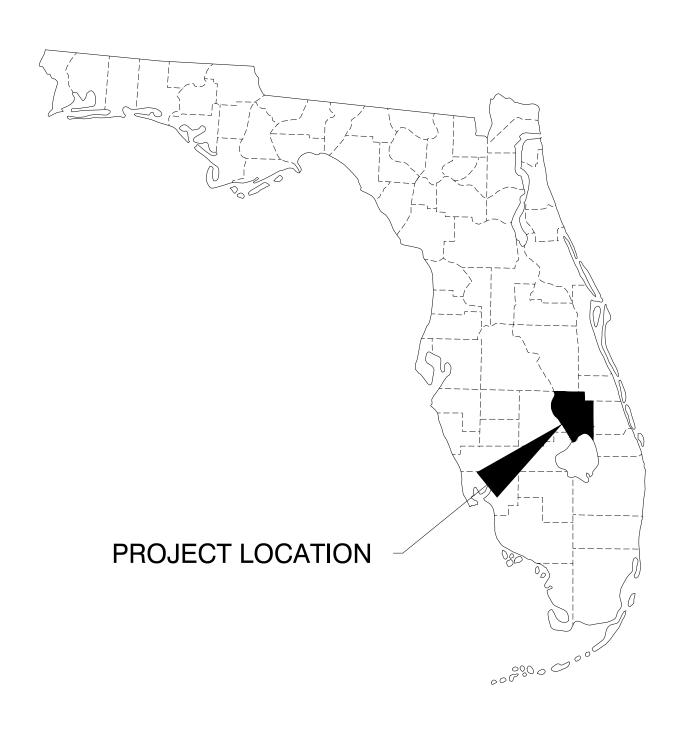





ENGINEER OF RECORD CRAIG R. FULLER P.E.

P.E. No 65605

100% PLANS

DATE: 03/2019

CSDG PROJ. NO. SHEET NO. 164001004 C-1

## GENERAL NOTES:

Date

- 1. ALL SITE WORK SHALL CONFORM TO THE LATEST VERSION OF: SOUTH FLORIDA WATER MANAGEMENT DISTRICT, OKEECHOBEE COUNTY AND FLORIDA DEPARTMENT OF TRANSPORTATION GUIDELINES AND SPECIFICATIONS.
- 2. CONTRACTOR SHALL INCLUDED A STATEMENT WITHIN THE DOCUMENTATION OF HIS BID, THAT HE SHALL CONFORM TO THE "TRENCH SAFETY ACT" DURING THE CONSTRUCTION OF THIS PROJECT.
- 3. CONTRACTOR TO DISPOSE OF ALL SITE DEMOLITION IN ACCORDANCE WITH STATE AND LOCAL REGULATIONS.
- 4. THE CONTRACTOR (NOT THE ENGINEER) IS SOLELY AND ENTIRELY RESPONSIBLE FOR SITE SAFETY DURING CONSTRUCTION. THE CONTRACTOR SHALL COMPLY WITH ALL CURRENT OSHA, STATE AND LOCAL REGULATIONS REGARDING CONSTRUCTION SAFETY ON THIS PROJECT
- 5. THE CONTRACTOR IS RESPONSIBLE FOR THE WAYS, MEANS, AND METHODS OF CONSTRUCTION FOR THE PROJECT AS LONG AS THEY CONFORM TO ALL FEDERAL, STATE AND LOCAL REGULATIONS.
- 6. THE CONTRACTOR IS RESPONSIBLE FOR COORDINATION OF ANY EXISTING SITE UTILITIES DEMOLITION. SAID UTILITIES SHALL BE MAINTAINED UNTIL SUCH TIME AS DEMOLITION BECOMES NECESSARY. PRIOR TO DEMOLITION, THE CONTRACTOR SHALL NOTIFY AND COORDINATE WITH THE OWNER FOR SAFE REMOVAL AND COMPLIANCE WITH ALL APPLICABLE GOVERNMENTAL AGENCY AND UTILITY COMPANY REGULATIONS.
- 7. THE CONTRACTOR SHALL FIELD VERIFY ALL EXISTING UTILITIES PRIOR TO COMMENCEMENT OF CONSTRUCTION. SAID UTILITIES MUST BE MAINTAINED FROM DAMAGE IN ACCORDANCE WITH STATE AND LOCAL REGULATORY AGENCIES. IN THE EVENT THAT A CONFLICT ARISES WITH EXISTING UTILITIES, SAID EXISTING UTILITY WILL BE RELOCATED IN ACCORDANCE WITH AFOREMENTIONED AGENCIES. ALL EXISTING UTILITY LOCATION AND RELOCATION ACTIVITIES SHALL BE COORDINATED WITH THE OWNER AND THE PARENT UTILITIES. ALL CHARGES FOR SAID UTILITIES SHALL BE EXPRESSED AS A SEPARATE LINE ITEM IN THE CONTRACTOR'S BID FOR THIS PROJECT. ALL UTILITY CONFLICTS ARE TO BE COORDINATED WITH THE ENGINEER. THE ENGINEER WILL BE NOTIFIED AS TO WHERE EXISTING UTILITIES INTERFERE WITH PROPOSED CONSTRUCTION. THE ENGINEER SHALL BE NOTIFIED, AND THE ENGINEER'S APPROVAL SHALL BE OBTAINED ON ALL PROPOSED FIELD CHARGES, ALTERATIONS OR ADDITIONS. THE EXISTING UTILITIES ILLUSTRATED HEREON ARE PER DATA FURNISHED BY THE UTILITY PROVIDERS AND NOT BASED ON A FIELD SURVEY.
- 8. THE CONTRACTOR IS RESPONSIBLE FOR ANY DAMAGE TO EXISTING
  UTILITY SERVICES. ANY DAMAGE TO EXISTING FACILITIES SHALL BE
  REPAIRED AND/OR REPLACED AT THE CONTRACTOR'S EXPENSE AND TO
  THE OWNER'S SATISFACTION.
- 9. THE CONTRACTOR SHALL PROTECT AND MAINTAIN OPERATION OF EXISTING DRAINAGE STRUCTURES AND UTILITY SERVICES DURING CONSTRUCTION

- 10. IN REGARD TO THE INSPECTION OF THIS PROJECT, OKEECHOBEE COUNTY ENGINEERING INSPECTOR SHALL HAVE THE SAME RIGHT OF REVIEW AND INSPECTION AS THE ENGINEER OF RECORD. ALTHOUGH IT IS APPROPRIATE FOR THE ENGINEER OF RECORD TO RESOLVE QUESTIONS, DIFFICULTIES, AND DISPUTES RELATIVE TO INTERPRETATION OF CONTRACT DOCUMENTS OR CONSTRUCTION; THE COUNTY RESERVES THE RIGHT OF FINAL CONCURRENCE ON SUCH MATTERS.
- 11. THE SITE SHALL BE INITIALLY GRADED SUCH THAT NO OFF—SITE AREA WILL BE ADVERSELY AFFECTED BY THE STORMWATER RUNOFF. RUNOFF TO THE ADJACENT RIGHTS—OF—WAY SHALL BE MINIMIZED. THE EXISTING DRAINAGE FACILITIES WITHIN THE RIGHT—OF—WAY SHALL BE PROTECTED AT ALL TIMES BY THE USE OF SILT FENCING.

  THE SILT FENCING SHALL BE PLACED ALONG THE ENTIRE SITE BOUNDARY OUTSIDE OF WHERE THE CONSTRUCTION ACTIVITY IS PROPOSED.
- 12. ALL DISTURBED AREAS WITHIN THE PROJECT SHALL BE SODDED. SOD

  SHALL BE BAHIA SOD PLACED IN ACCORDANCE WITH F.D.O.T. SPECIFICATION

  #575. THE CONTRACTOR IS TO FINAL GRADE AND HAND RAKE ALL DISTURBED

  AREAS IMMEDIATELY PRIOR TO THE INSTALLATION OF SOD.
- 13. SURVEY LAYOUT AND TESTING BY CONTRACTOR.
- 14. THE CONTRACTOR SHALL BE RESPONSIBLE FOR AREAS TO BE UTILIZED FOR EQUIPMENT STORAGE. MATERIALS AND SUPPLIES SHALL BE STORED ONLY IN THOSE AREAS APPROVED BY THE OWNER.
- 15. CONTRACTOR IS RESPONSIBLE FOR MAINTENANCE OF TRAFFIC THROUGH OUT THE DURATION OF CONSTRUCTION.
- 16. ALL COMPACTION (UNLESS OTHERWISE NOTED) IS TO BE 95% MODIFIED PROCTOR (AASHTO T-180).
- 17. UPON COMPLETION OF THE PROJECT, THE CONTRACTOR SHALL PROVIDE THREE
  (3) COMPLETE SETS OF "AS-BUILTS" & ONE (1) COMPLETE SET OF "AS-BUILT"
  REPRODUCIBLES, SIGNED & SEALED BY A REGISTERED LAND SURVEYOR IN
  THE STATE OF FLORIDA, TO THE ENGINEER OF RECORD FOR HIS/HER REVIEW
  TO VERIFY THAT THE PROJECT HAS BEEN SUBSTANTIALLY COMPLETED IN
  ACCORDANCE WITH THE APPROVED PLANS AND SPECIFICATIONS.
- 18. ALL SIGNS, MAILBOXES, & OTHER MISCELLANEOUS TOPOGRAPHIC FEATURES
  SHALL BE REMOVED AND REPLACED PER FIELD REQUIREMENTS AT THE
  GOVERNING AGENCIES REQUIREMENTS AND AT THE CONTRACTOR'S EXPENSE.
- 19. MAINTENANCE OF TRAFFIC SHALL BE IN ACCORDANCE TO F.D.O.T. STANDARD PLANS INDEX 102.

REVISIONS								T
)	Ву	Description	Date	By	Description	Date By	Description	OKEECHOBEE COUNTY
								CSDG Field Book No.:






	NAME	DATE	
DESIGNED BY	CF	03/19	ODAIO D. FIII ED
DRAWN BY	МТ	03/19	CRAIG R. FULLER FLA. REG. NO. 65605
CHECKED BY	CF	03/19	DATE:

- OKEECHOBEE COL

OKEECHOBEE COUNTY PATCDL OFFICE

GENERAL NOTES

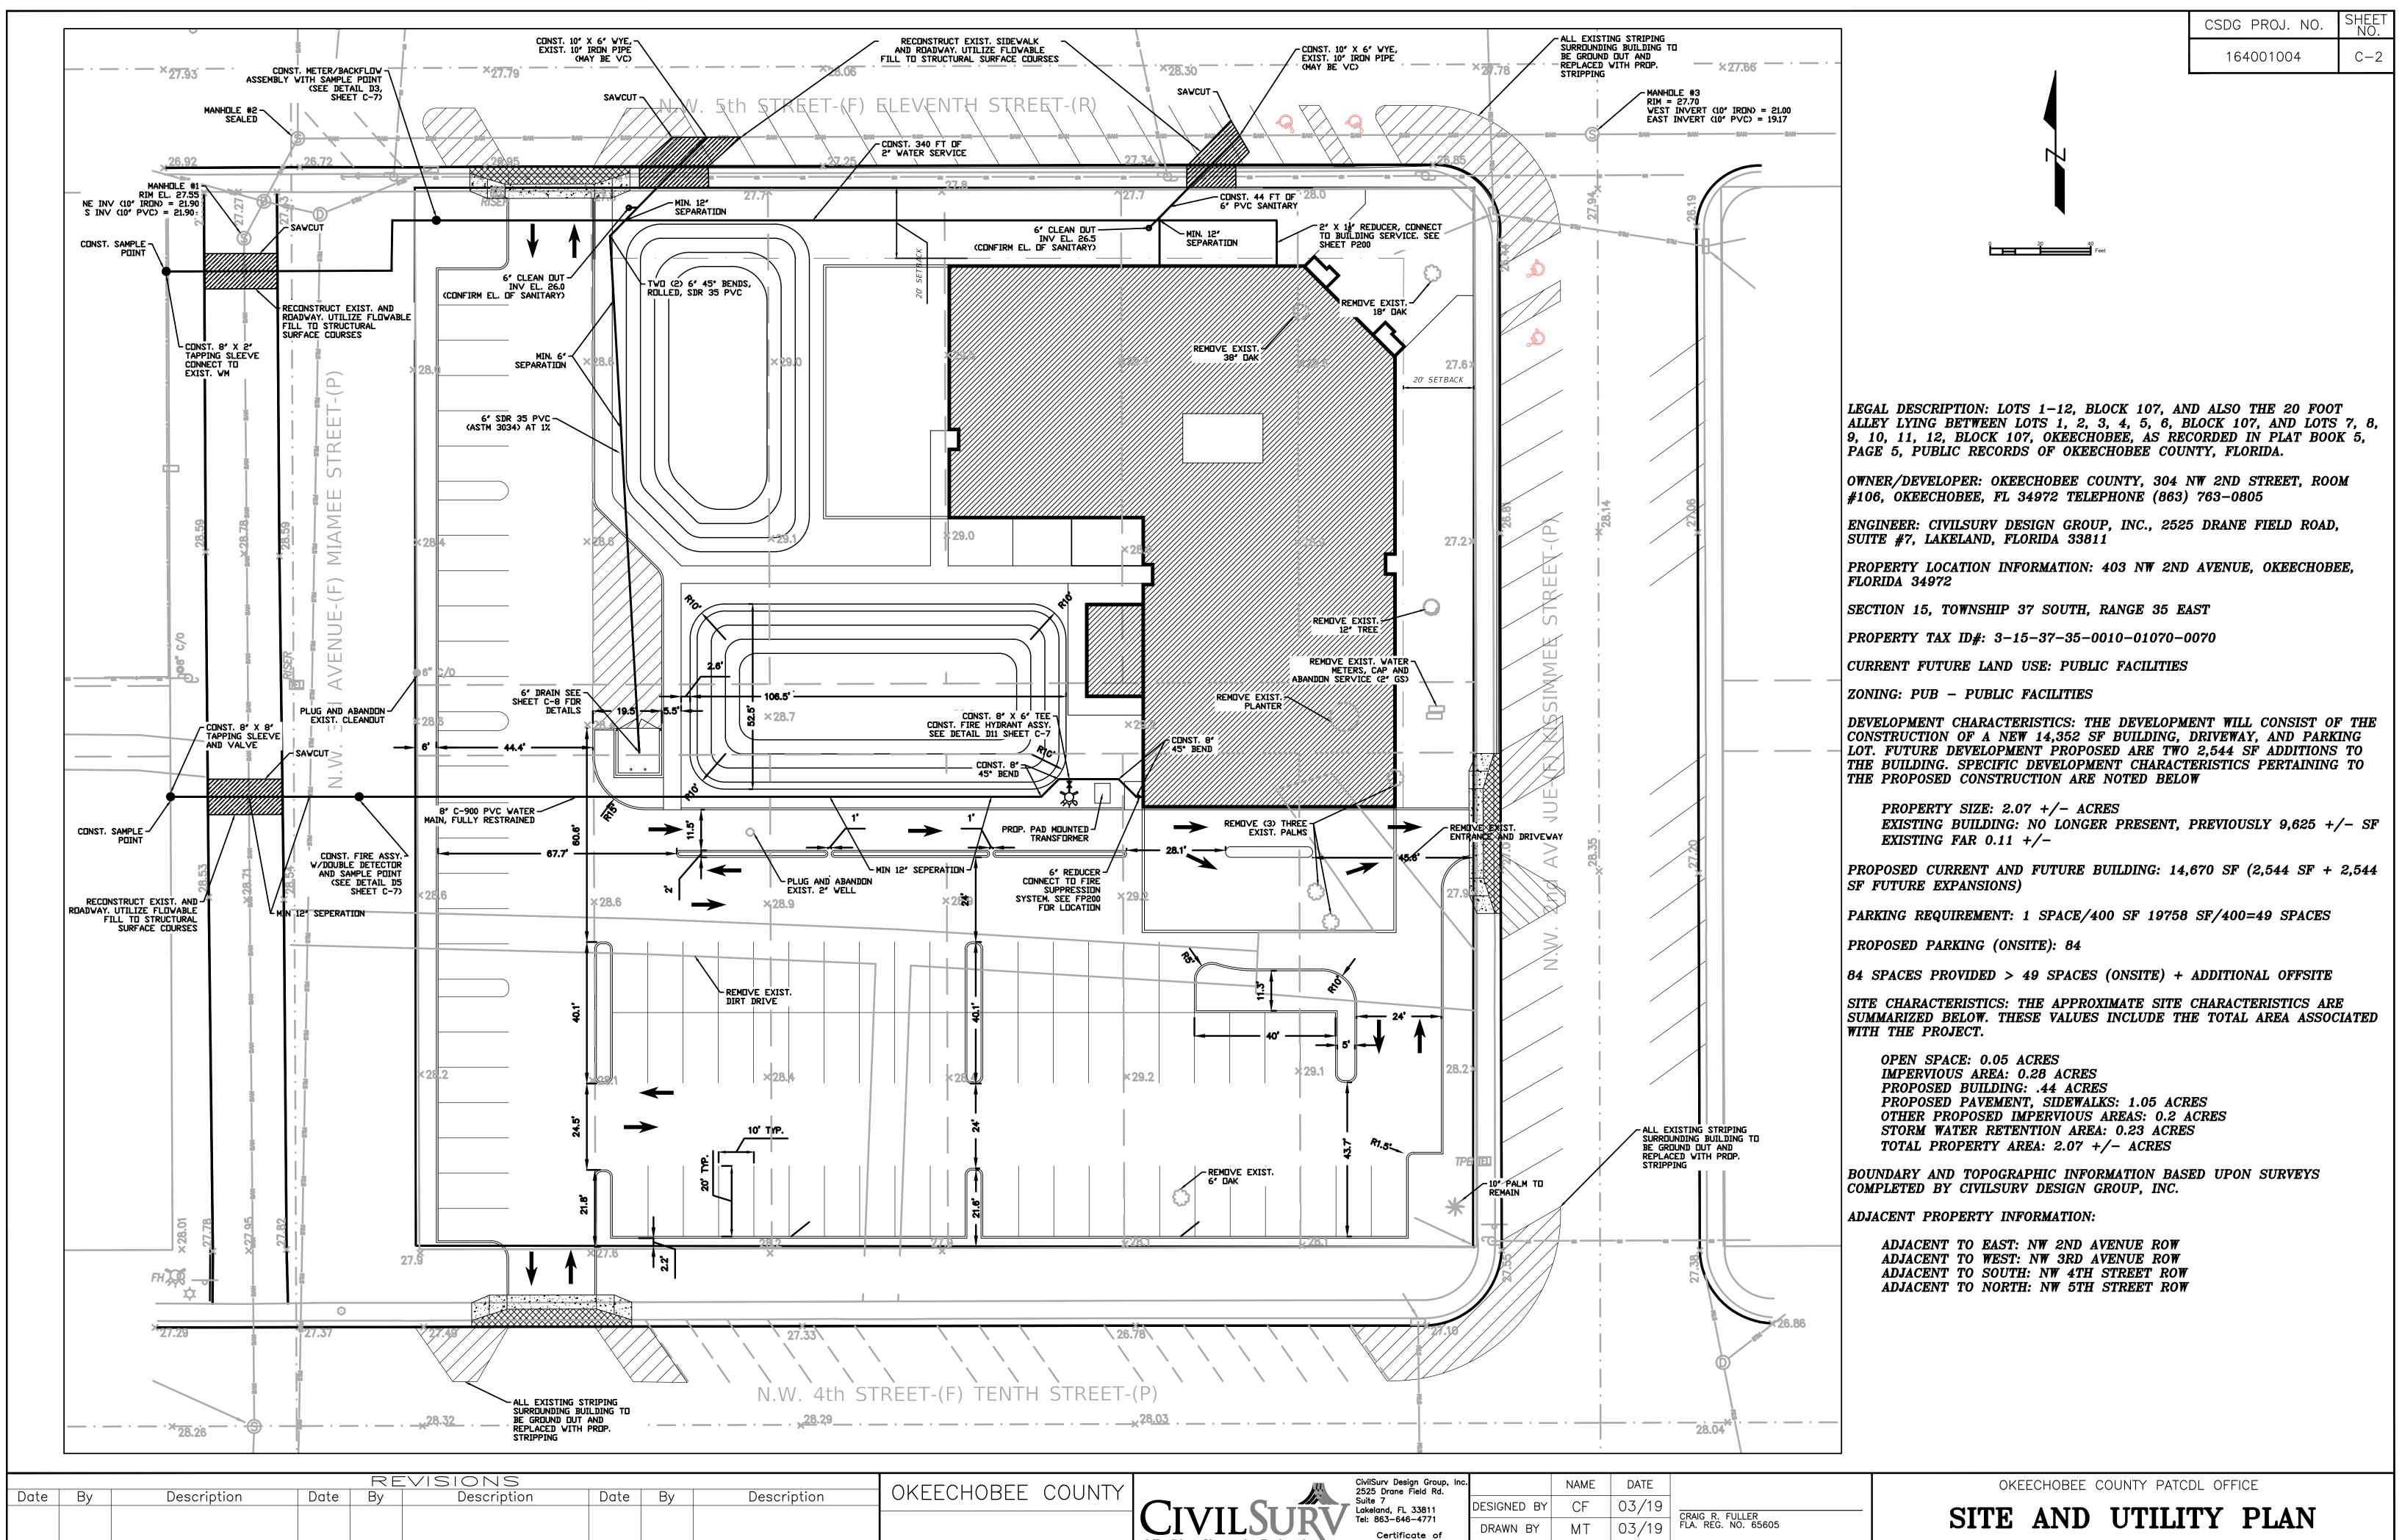



SDG Field Book No.:

Authorization

No. 28988

CHECKED BY CF 03/19

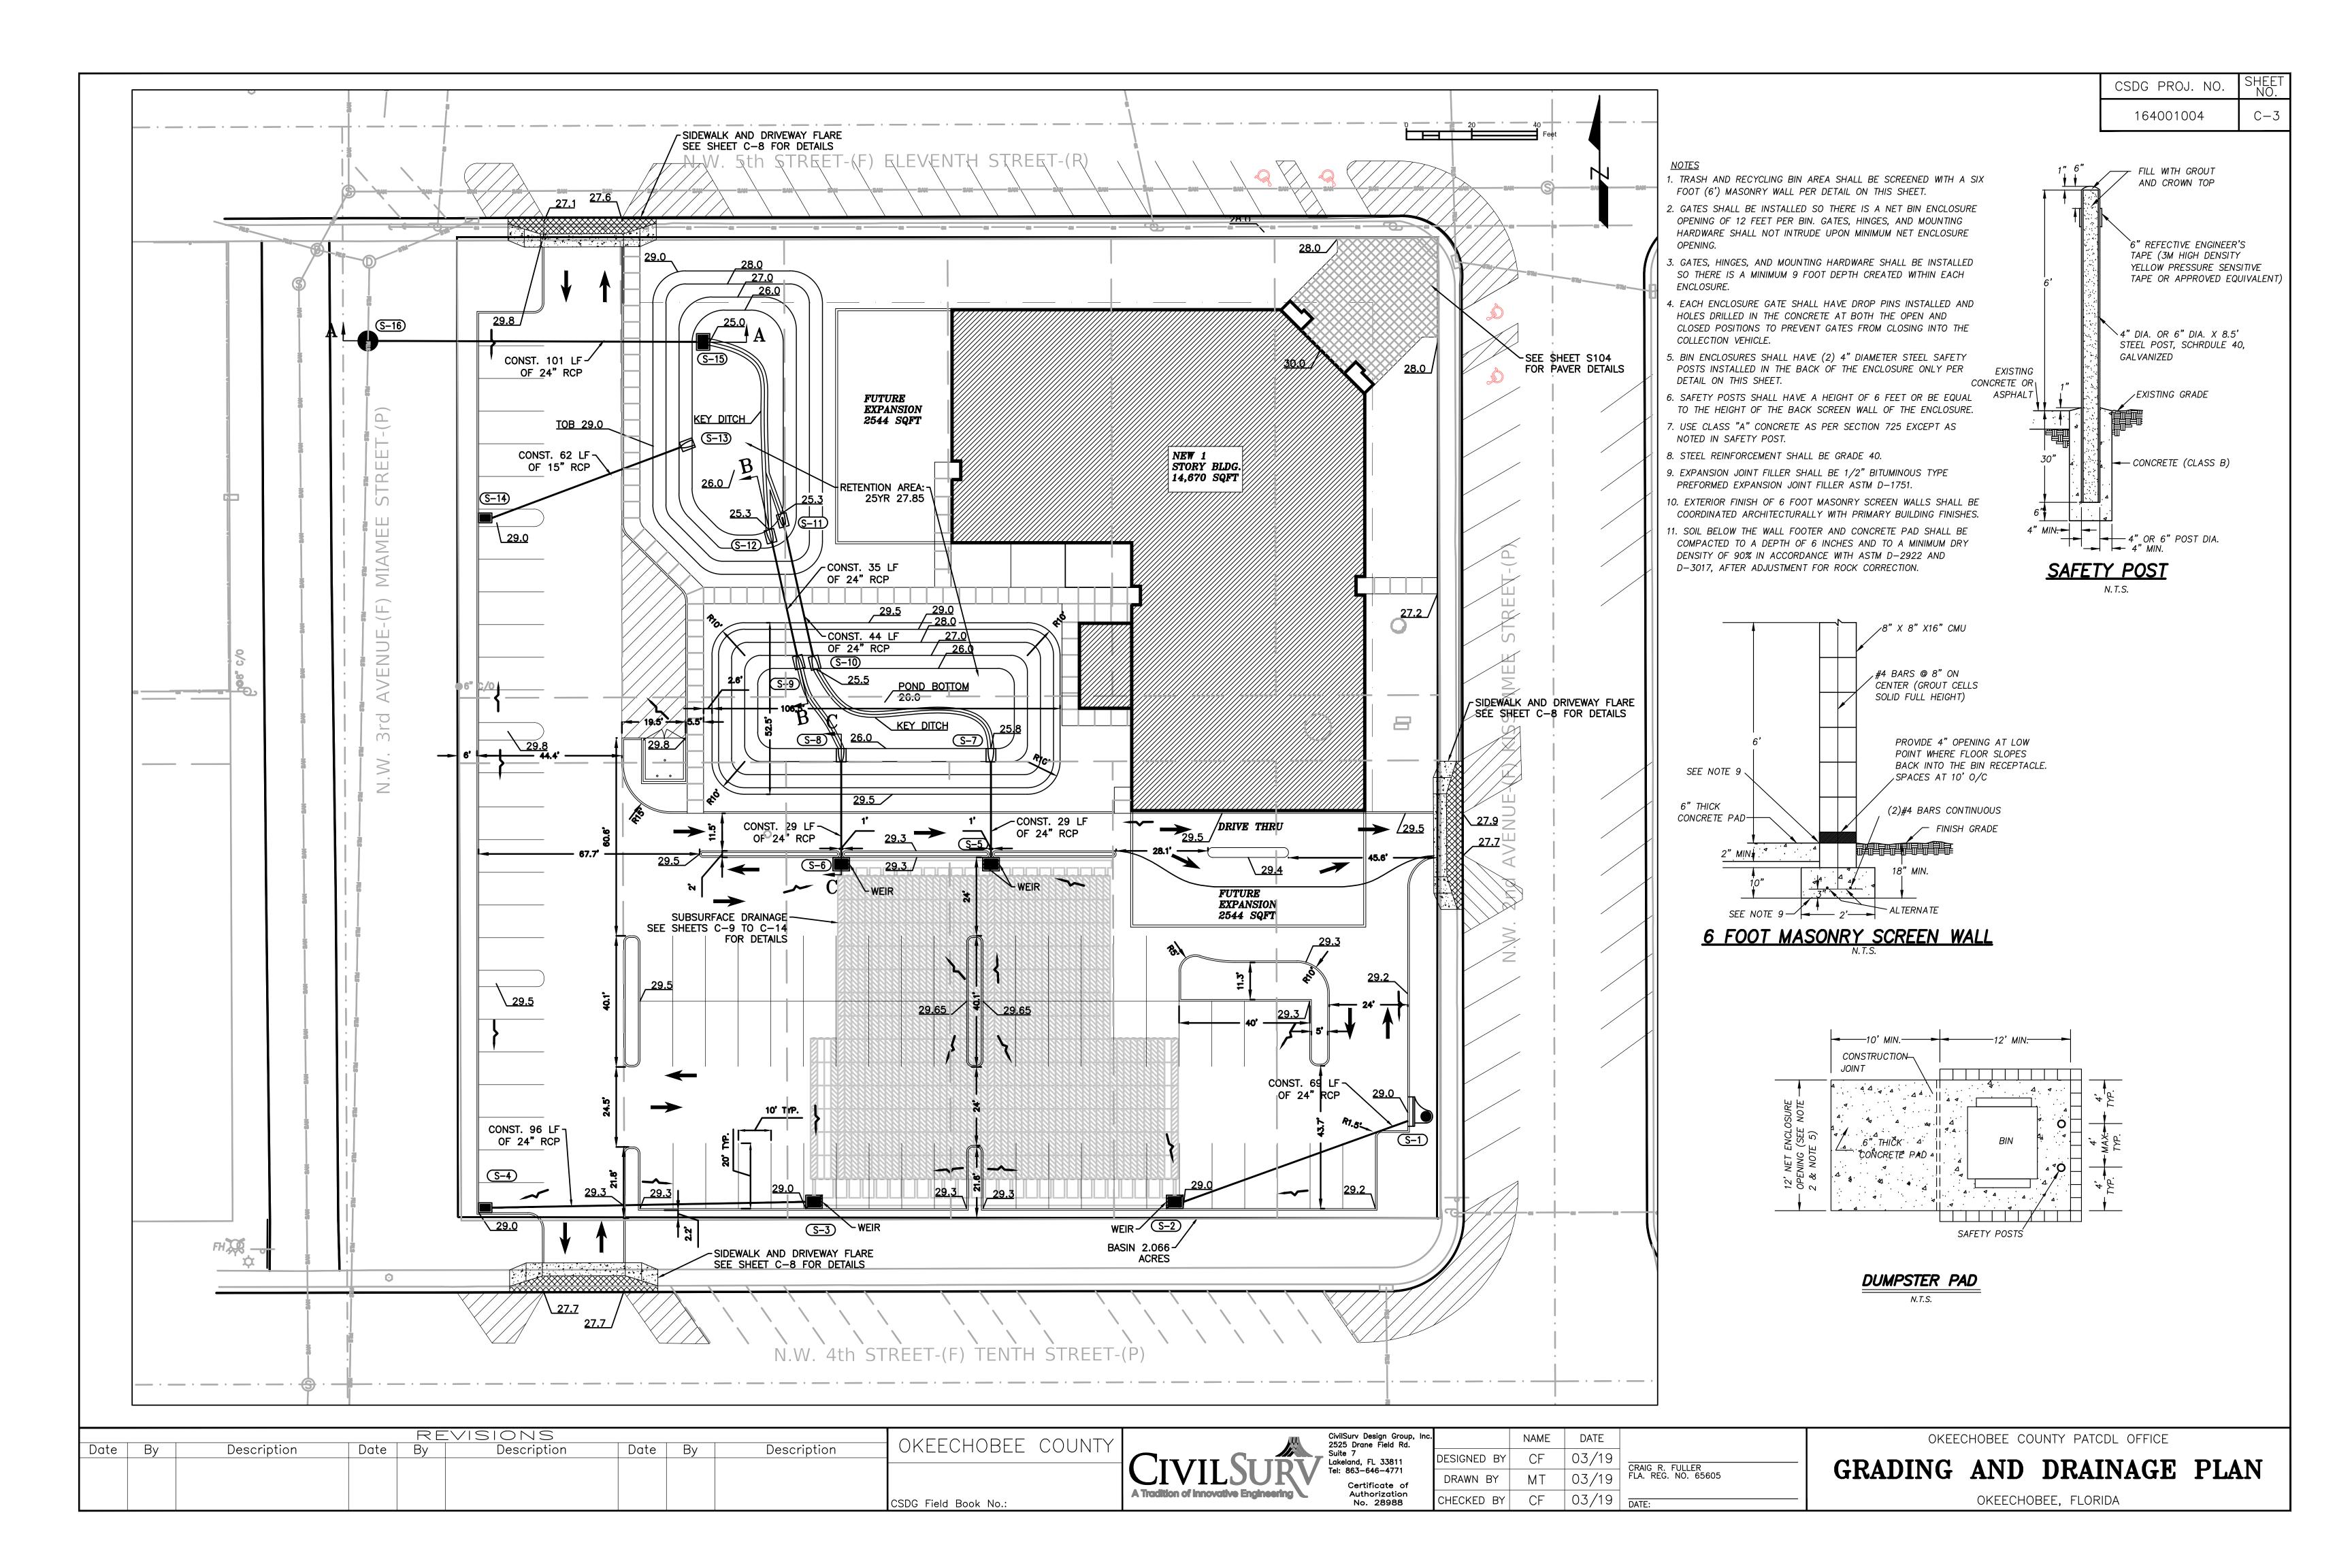

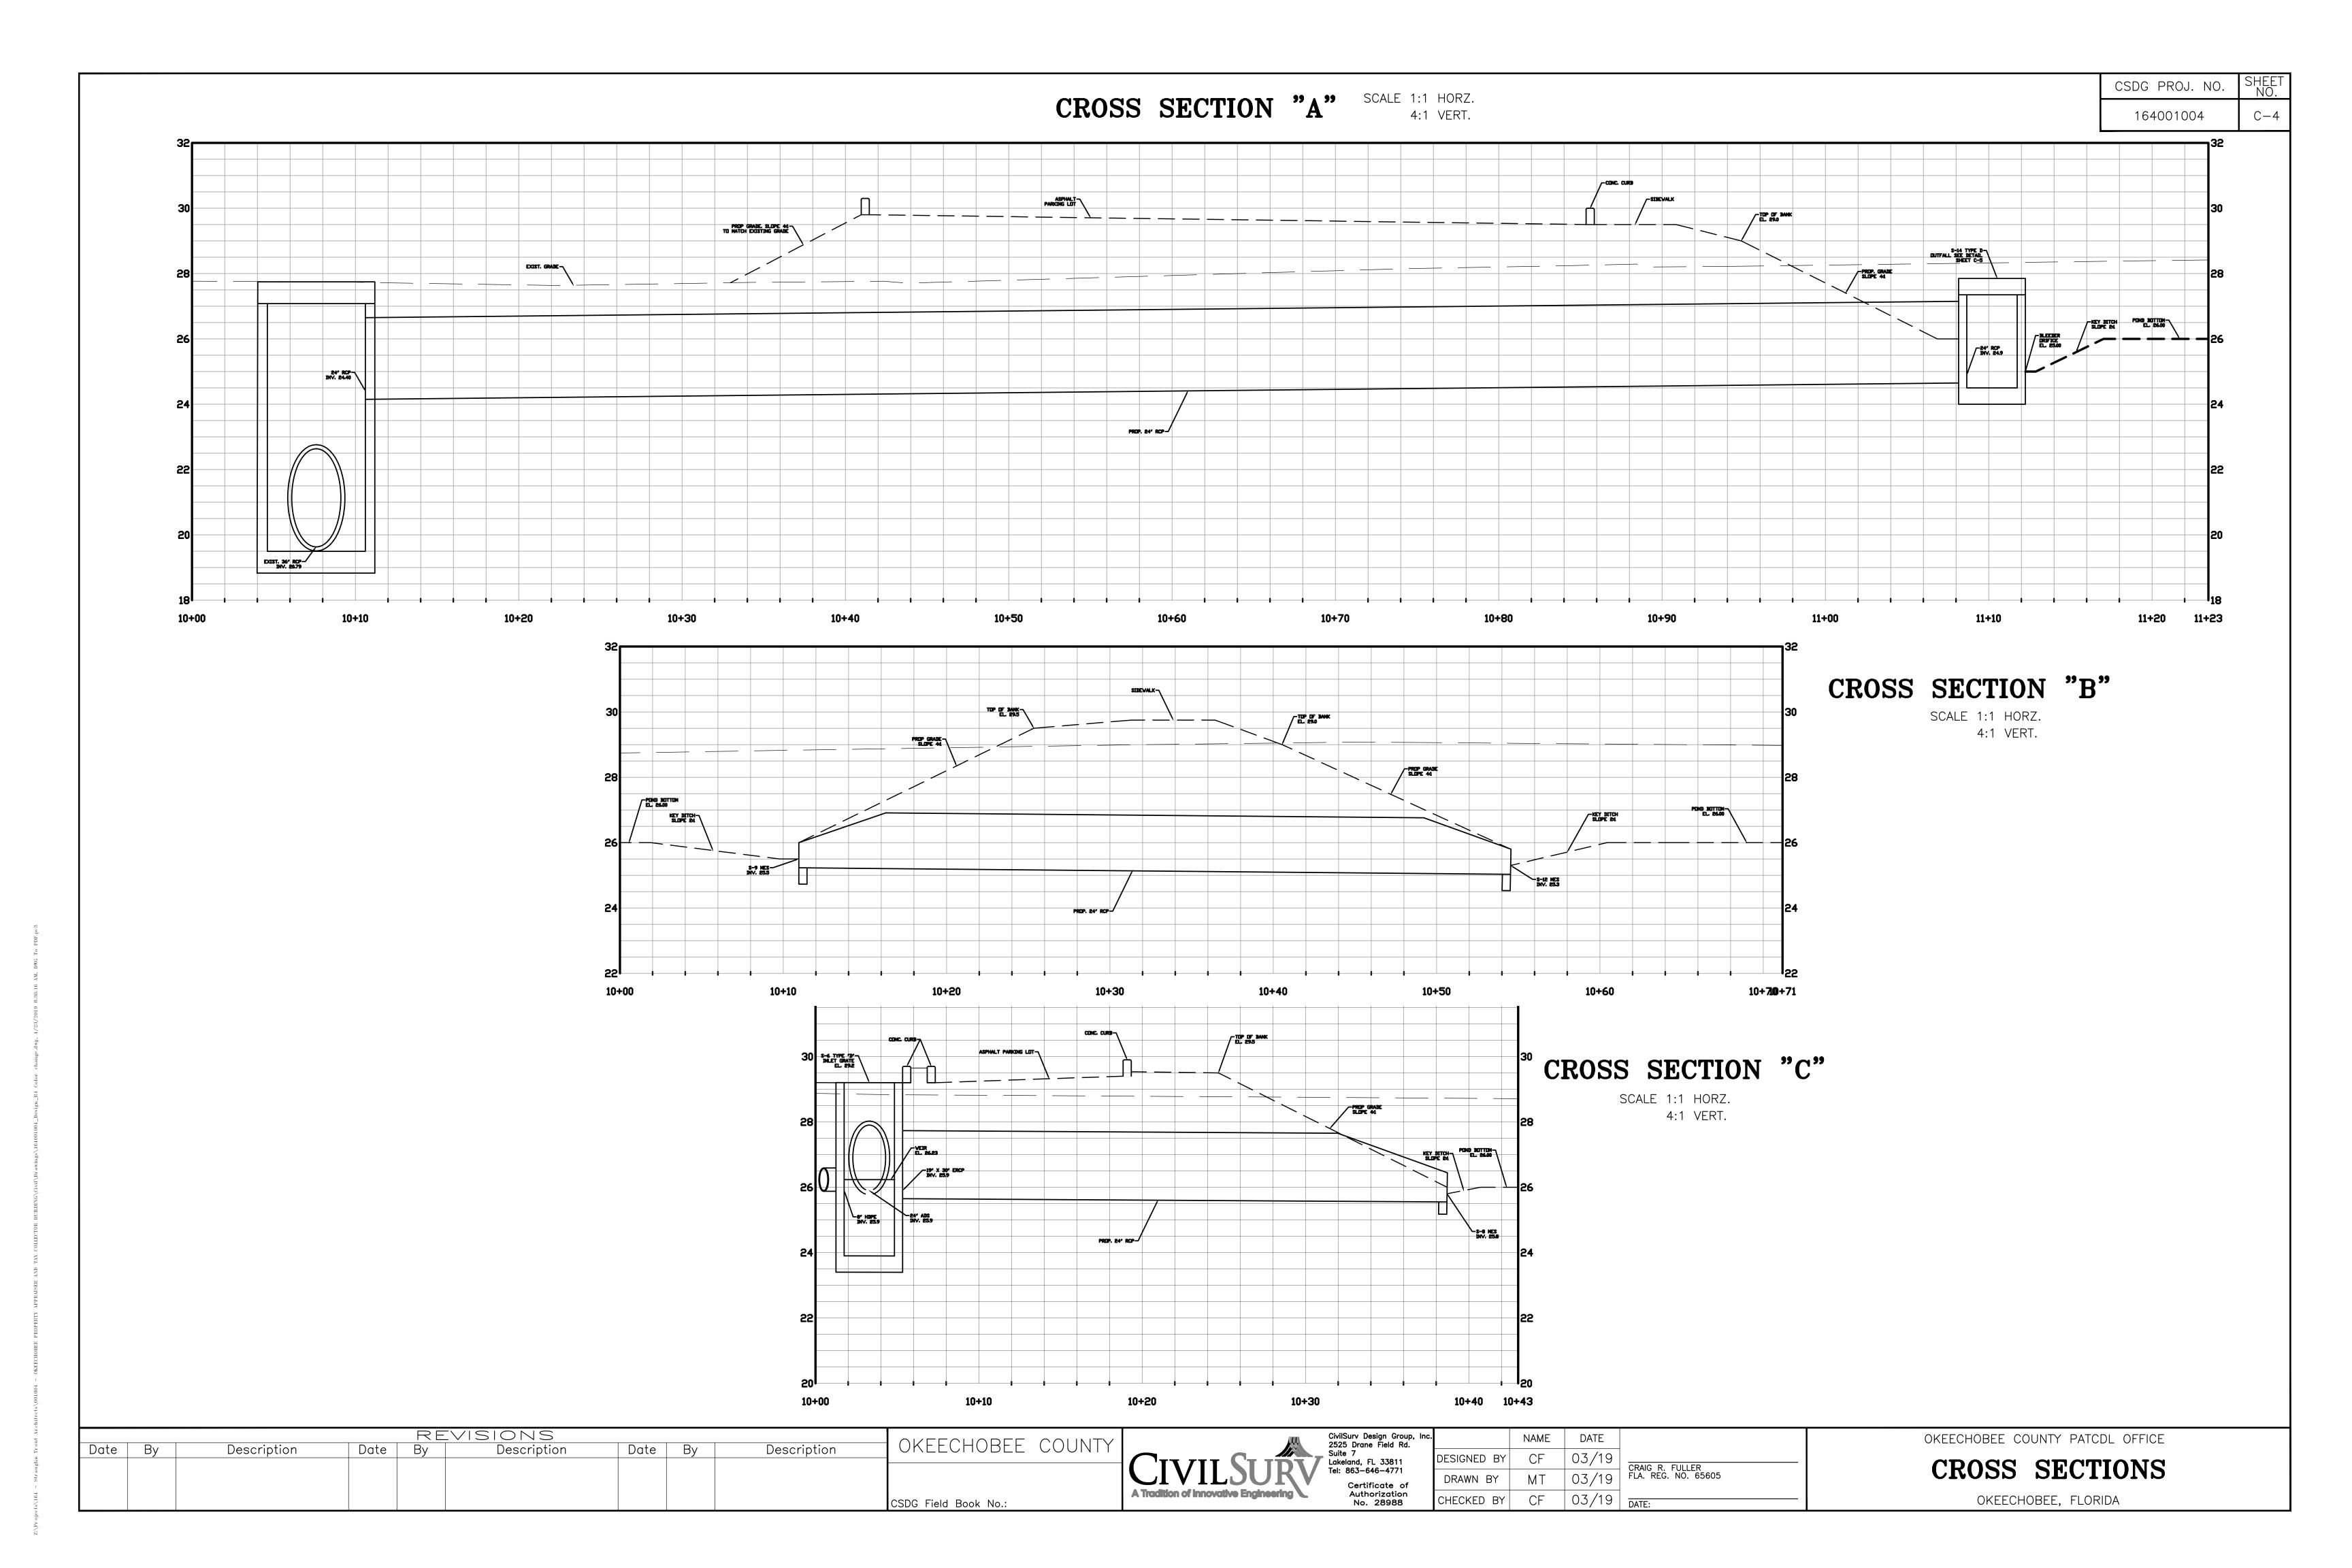

### PAVEMENT SECTION ABOVE SUBSURFACE DRAINAGE

S-1

N:1059048.03
E:711008.06
CONST. CURB INLET TYPE 4 W/4' DIA. MANHOLE FDOT INDEX 425-020
THROAT EL. 29.0
FL. EL. 26.3

S-2 N:1059021.91 F:710931.12

N:1059021.91 E:710931.12 CONST. TYPE D DBI FDOT INDEX 425-052 GRATE EL. 29.0 ALL FL. EL. 26.0

(S-3)

N:1059021.91 E:710820.70 CONST. TYPE D DBI FDOT INDEX 425-052 GRATE EL. 29.0 ALL FL. EL. 26.0

(S-4)

N:1059020.12 E:710720.07 CONST. TYPE C DBI FDOT INDEX 425-052 GRATE EL. 29.0 FL. EL. 26.3

(S-5)

N:1059125.29 E:710874.87 CONST. TYPE D DBI FDOT INDEX 425-052 GRATE EL. 29.2 ALL FL. EL. 25.9

(S-6)

N:1059125.29 E:710829.03 CONST. TYPE D DBI FDOT INDEX 425-052 GRATE EL. 29.2 FL. EL. 25.9

(S-7)

N:1059156.59 E:710874.87 CONST. 4:1 MES FDOT INDEX 272 FL. EL. 25.8

(S-8)

Date

N:1059156.51 E:710829.03 CONST. 4:1 MES FDOT INDEX 272 FL. EL. 25.8 (S-9)

N:1059187.93 E:710815.82 CONST. 4:1 MES FDOT INDEX 272 FL. EL. 25.5

(S-10)

N:1059188.93 E:710820.41 CONST. 4:1 MES FDOT INDEX 272 FL. EL. 25.5

(S-11)

N:1059231.48 E:710810.98 CONST. 4:1 MES FDOT INDEX 272 FL. EL. 25.3

(S-12)

N:1059230.48 E:7107806.39 CONST. 4:1 MES FDOT INDEX 272 FL. EL. 25.3

(S-13)

N:1059252.98 E:710780.01 CONST. 4:1 MES FDOT INDEX 272 FL. EL. 26.0

(S-14)

N:1059231.26 E:710720.13 CONST. TYPE C DBI FDOT INDEX 232 GRATE EL. 29.0 FL. EL. 26.5

S-15

N:1059285.13 E:710786.76 CONST. TYPE D DBI FDOT INDEX 425-052 GRATE EL. 27.85 FL. EL. 24.9

S-16

N:1059285.45 E:710684.18 CONST. 6' DIA MANHOLE FDOT INDEX 425-052 RIM EL. 27.74 FL. EL. 24.4 SEE GRADING PLAN FOR SLOPE

SP. 9.5 SURFACE
SP. 19.5 BASE

STABILIZED SUB-BASE

BACKFILL (DEPTH VARIES PENDING REQUIRED SURFACE ELEV.)

STONE

SUBSURFACE DRAINAGE

STONE

TYPE D INLET TYPICAL

8" C-I-P 6" Precast

> Center Of Box Sta./Offset Location

> > 5<sup>3</sup>/<sub>4</sub>" C-I-P 3<sup>3</sup>/<sub>4</sub>" Precast

Eyebolt See Index 425-001

#4 Bars @ 12" Ctrs.

#4 Bars @ 11" Ctrs.

5'-5" C-I-P 5'-1" Precast

PLAN


5'-5" C-I-P 5'-1" Precast

Grate -


Horiz, Wall Reinf (See Table 2)

SECTION


5¾" C-I-P 3¾" Precast S-15 TYPE D OUTFALL

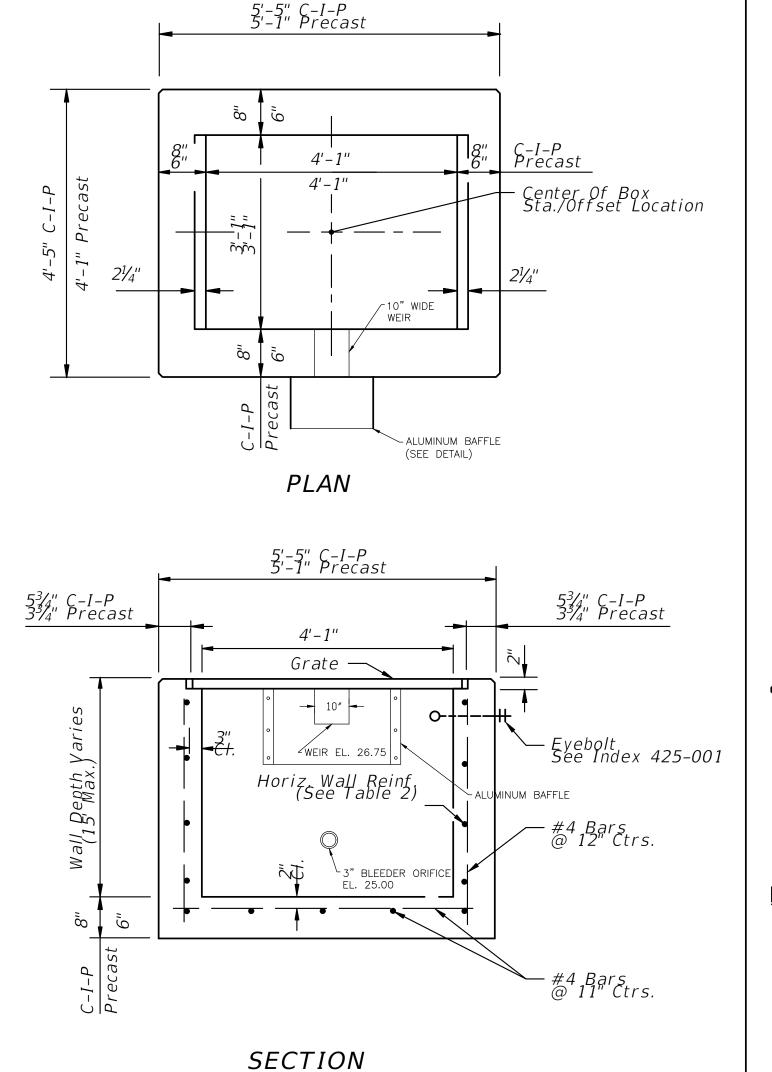


TYPICAL PAVEMENT DETAIL

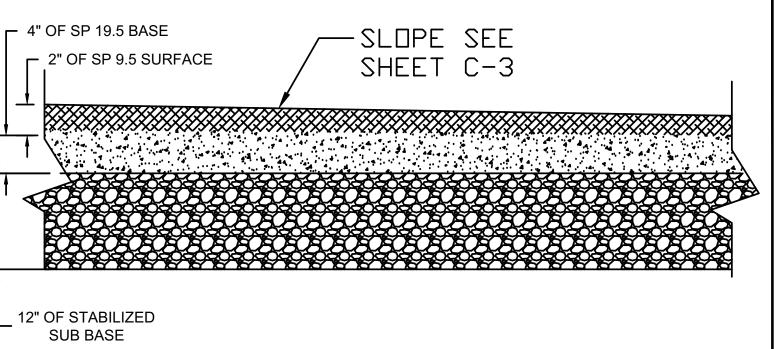

KEY DITCH DETAIL

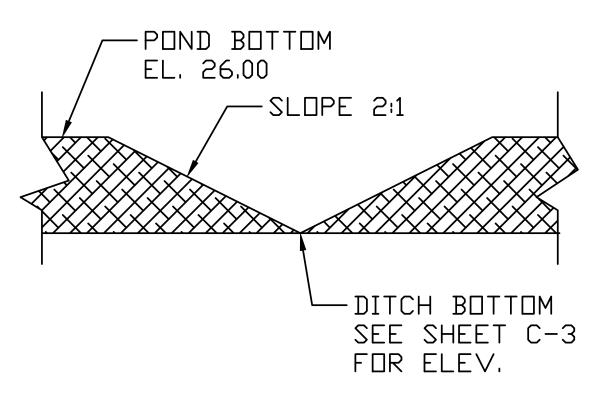

## ALUMINUM BAFFLE

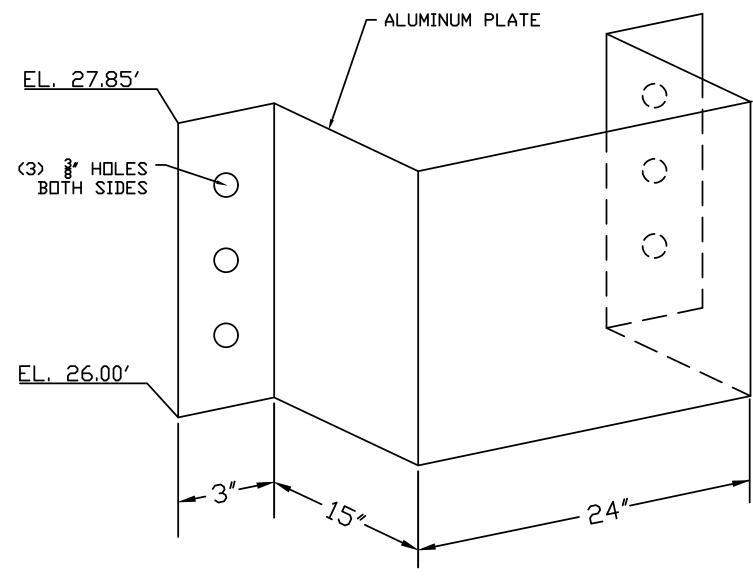


REVISIONS								LOVEEONODEE OOUNTY	
	Ву	Description	Date	Ву	Description	Date By	Description	OKEECHOBEE COUNTY	╻╻
								}	1
									\
									A
								CSDG Field Book No.:	I




۶.		NAME	DATE	
	DESIGNED BY	CF	03/19	CDAIC D. FULLED
	DRAWN BY	МТ	03/19	CRAIG R. FULLER FLA. REG. NO. 65605
	CHECKED BY	CF	03/19	DATE:

OKEECHOBEE COUNTY PATCDL OFFICE


STRUCTURE INFORMATION
& DETAILS
OKEECHOBEE, FLORIDA

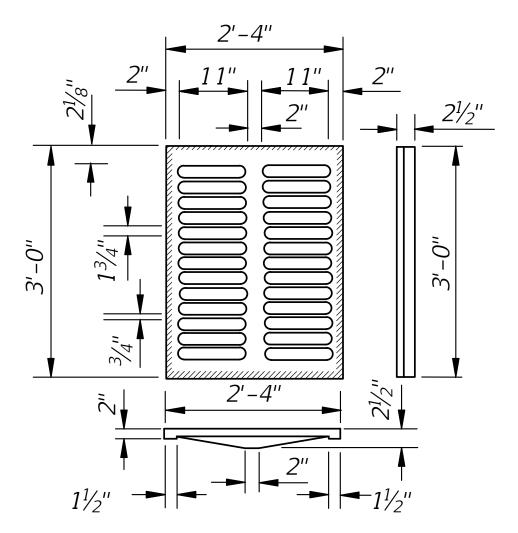


TYPE C
Approx. Weight 235 Lbs.

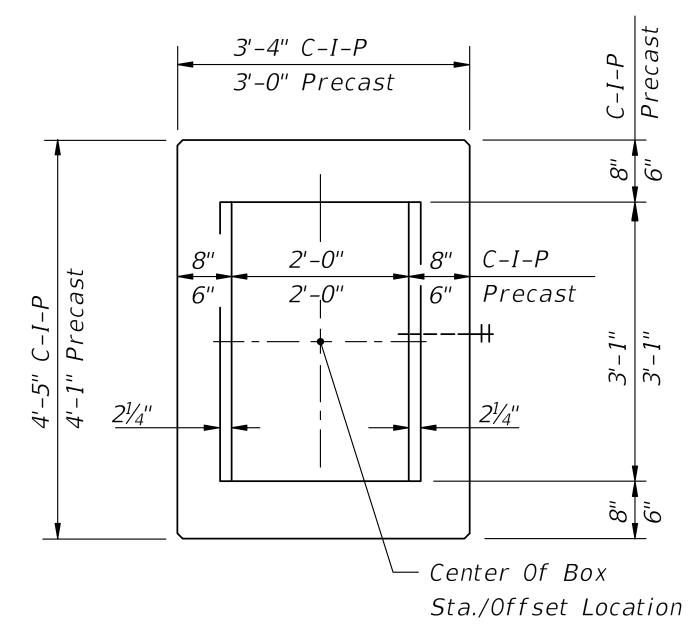


PLAN

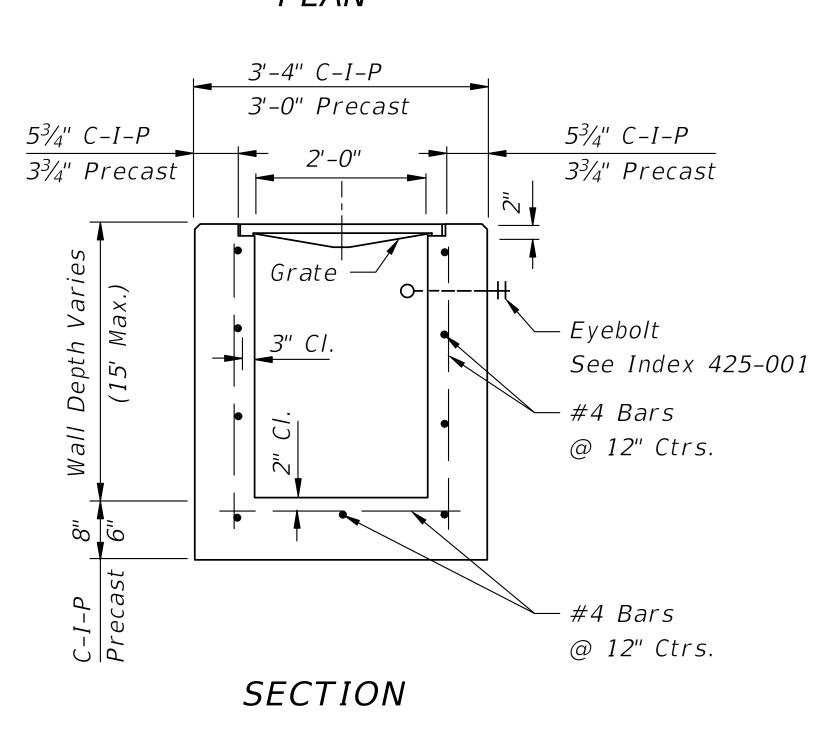

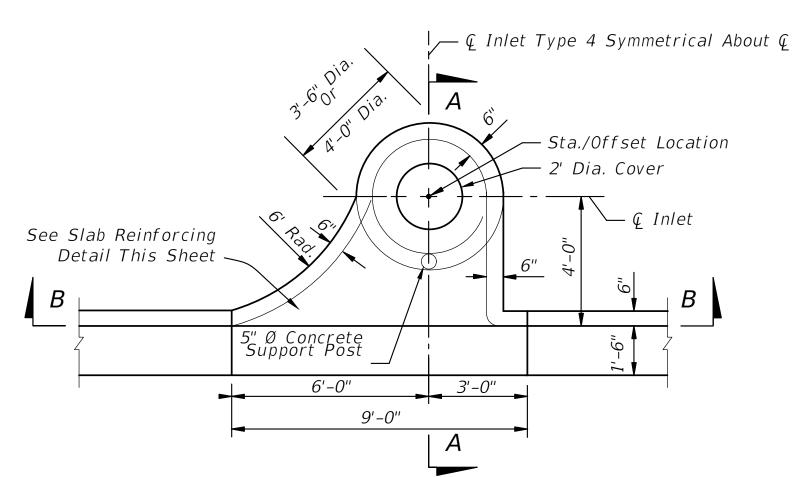


PLAN (INLET TYPE 4 SYMMETRICAL ABOUT Q)

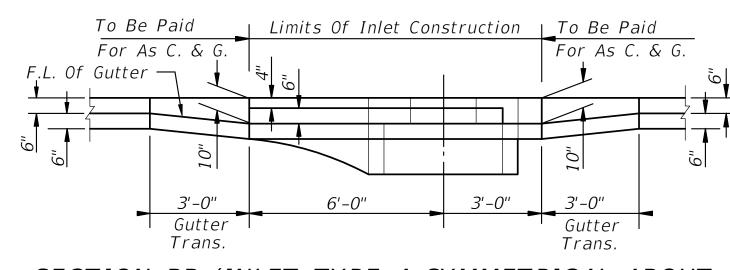


SECTION BB (INLET TYPE 4 SYMMETRICAL ABOUT Q)

INLETS TYPES 3 AND 4

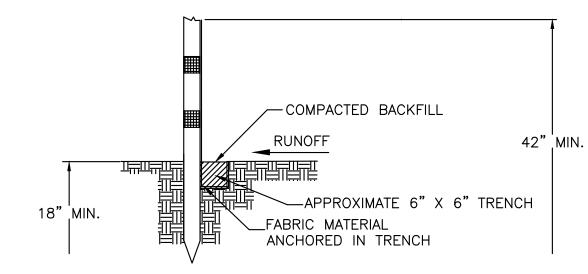

## SILT FENCE DETAIL

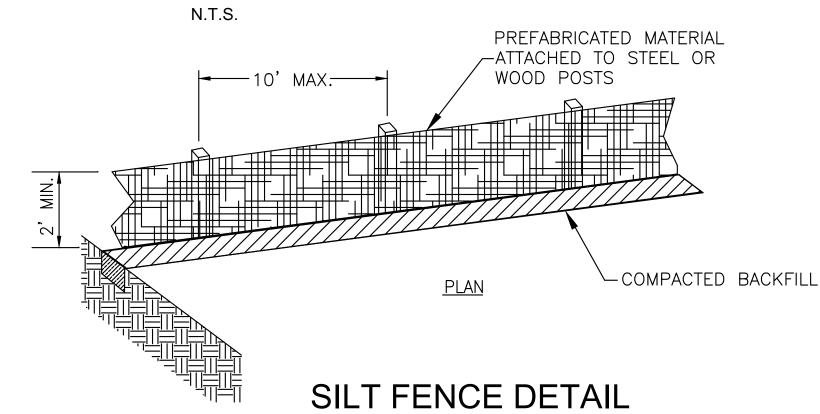

#### GENERAL NOTES

- 1. The finished grade and slope of the inlet tops are to conform with the finished cross slope and grade of the proposed sidewalk and/or border.
- 2. When inlets are to be constructed on a curve, refer to the plans to determine the radius and, where necessary, modify the inlet details accordingly. Bend steel when necessary.
- 3. All steel in inlet top shall have 1½" minimum cover unless otherwise shown. Inlet tops shall be either cast-in-place or precast concrete.
- 4. For precast units the rear wall and apron may be precast as a separate piece from the top slab. Provide a minimum of 7 ~ #4 dowels in accordance with Index No. 201 "OPTIONAL CONSTRUCTION JOINTS".
- 5. For supplemental details see Index No. 425-001.
- 6. Only round concrete support post will be acceptable.
- 7. These inlets are designed for use with standard curb and gutter Types E and Type F. Locate inlet outside of pedestrian crosswalks.
- 8. For structure bottoms see Index No. 425-010.
- 9. Inlet to be paid for under the contract unit price for inlets (Curb) (Type\_), Each.

#### NOTES:

- 1. SILT FENCE SHALL BE INSTALLED PER MANUFACTURES SPECIFICATIONS PRIOR TO THE START OF THE CONSTRUCTION AND SHALL NOT BE REMOVED UNTIL CONSTRUCTION IS COMPLETED.
- 2. THE CONTRACTOR SHALL INSPECT AND REPAIR THE SILT FENCE AFTER EACH RAIN EVENT AND SHALL REMOVE SEDIMENT WHEN NECESSARY.
- 3. REMOVED SEDIMENT SHALL BE DEPOSITED IN A STABILIZED AREA THAT WILL NOT ERODE AND BE CONVEYED TO ADJACENT PROPERTIES OR WATER BODIES.
- 4. THE SILT FENCE SHALL BE PLACED ON THE SLOPE CONTOUR TO MAXIMIZE ITS PONDING EFFICIENCY.
- 5. THE SILT FENCE MUST BE INSTALLED SURROUNDING ENTIRE BASIN AREA DURING CONSTRUCTION.

Date By Description Date By Description Date By Description OKEECHOBEE COUNTY

CSDG Field Book No.:




	CivilSurv Design Group, Inc. 2525 Drane Field Rd.	
7	Suite 7 Lakeland, FL 33811	DE
<b>V</b>	Tel: 863-646-4771  Certificate of	D
	Authorization No. 28988	СН

c.		NAME	DATE	
	DESIGNED BY	CF	03/19	
	DRAWN BY	МТ	03/19	CRA FLA
	CHECKED BY	CF	03/19	DAT

CRAIG R. FULLER FLA. REG. NO. 65605	
DATE	

OKEECHOBEE COUNTY PATCDL OFFICE

**DETAILS** 

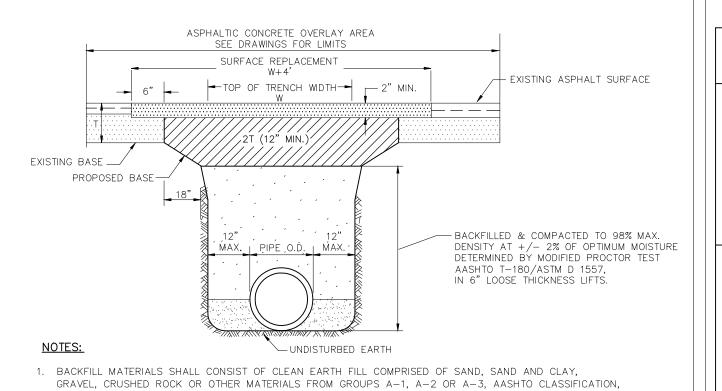

- FREE FROM ORGANIC MATTER AND VEGETATION, DEBRIS LARGE CLODS OF EARTH OR STONES. UNSUITABLE IN-SITU MATERIALS SUCH AS MUCK, DEBRIS, LARGE ROCK AND ROOTS SHALL BE REMOVED AND DISPOSED BY THE CONTRACTOR.
- 2. THE PIPE SHALL BE FULLY SUPPORTED ALONG ENTIRE LENGTH.
- 3. THE PIPE TRENCH SHALL REMAIN DRY DURING PIPE LAYING OPERATIONS.
- 4. ALL TRENCH WORK SHALL CONFORM TO LATEST STANDARDS AS SET FORTH BY THE FLORIDA TRENCH SAFETY ACT AND OR OSHA.
- 5. FOUR INCH WIDE DETECTABLE TAPE SHALL BE PLACED APPROXIMATELY 12"-18" BELOW FINISHED GRADE AND DIRECTLY ABOVE ALL PRESSURE PIPING. TAPE, WORDING AND COLOR SHALL CONFORM TO CITY STANDARDS.
- 6. BACKFILL SHALL BE COMPACTED IN 6" LAYERS WITH MECHANICAL TAMPERS FOR THE FULL WIDTH OF THE TRENCH AND UP TO THE BOTTOM OF THE ROADWAY BASE. PARTICULAR ATTENTION MUST BE GIVEN TO THE ADEQUATE COMPACTION OF THE HAUNCHES OF THE PIPE. THE BACKFILL SHALL BE COMPACTED TO 98% AASHTO T-180/ASTM D 1557 TAKEN AT THE SPRING LINE, AT ONE FOOT ABOVE THE CROWN OF THE PIPE, AND EVERY FOOT VERTICALLY THEREAFTER.
- 7. BASE MATERIAL SHALL BE THE SAME TYPE AS THE MATERIALS REMOVED.
- 8. SURFACE REPLACEMENT SHALL BE F.D.O.T. MIX TO MATCH EXISTING PAVEMENT, WITH A THICKNESS EQUAL TO THE EXISTING OR 2" WHICHEVER IS GREATER.
- 9. PAVEMENT JOINTS SHALL BE MECHANICALLY SAWED BUTT JOINTS, HEATED, RAKED AND SPRAYED WITH A REJUVENATING AGENT. THE PATCH AREA SHALL BE A SMOOTH PLANE SUCH THAT A STRAIGHT EDGE PLACED ACROSS THE PATCH, PARALLEL TO THE TRAFFIC FLOW AND EXTENDING TO UNDISTURBED PAVEMENT SHALL SHOW NO MORE THAN 1/4" IRREGULARITY IN ANY 15 FT. SECTION. ANY IRREGULARITY SHALL BE CORRECTED IN ACCORDANCE WITH F.D.O.T. SPECIFICATIONS.
- 10. "COLD PATCH" SHALL BE USED FOR TEMPORARY REPAIRS ONLY, AND FOR A PERIOD NOT TO EXCEED 30 DAYS. 11. TRAFFIC LANE CLOSURES, MOT PLANS AND ROADWAY REPAIRS MATERIALS SHALL BE PER DIRECTION OF ROAD
- OWNER. CONTRACTOR TO INQUIRE WITH OWNER ABOUT REQUIREMENTS PRIOR TO BID. 12. 3M LOCATOR BALLS SHALL BE INSTALLED AT EACH FITTING IN THE PIPE LINE CHANGING DIRECTION AND AT EACH CONNECTION.
- 13. 3M LOCATORS TO BE PROVIDED BY DEVELOPER AS SPECIFIED BY O.U.A.

OKEECHOBEE UTILITY AUTHORITY CONSTRUCTION STANDARDS & DETAILS REVISION PAGE No TRENCH REPAIR DETAILS OCT. 2015 D13C PAVED AREAS

LOCATION OF PUBLIC WATER SYSTEM MAINS IN ACCORDANCE WITH F.A.C. RULE 62-555.314 JOINT SPACING @ HORIZONTAL OTHER PIPES CROSSING (1) CROSSINGS **SEPERATION** (FULL JOINT CENTERED) WATER MAIN WATER MAIN 12 INCHES IS THE MINIMUM EXCEPT FOR STORM SEWER, THEN 6 INCHES IS THE MINIMUM AND 12 INCHES IS STORM SEWER, STORMWATER FORCE MAIN, WATER MAIN RECLAIM WATER (2) 3 FT. MINIMUM WATER MAIN WATER MAIN VACUUM SANITARY 12 INCHES PREFERRED 6 INCHES MINIMUM WATER MAIN SEWER WATER MAIN WATER MAIN 12 INCHES IS THE MINIMUM EXCEPT FOR GRAVITY SEWER, THEN 6 INCHES IS THE MINIMUM AND 12 INCHES IS GRAVITY OR PRESSURE WATER MAIN 10 FT. PREFERRED 6 FT. MINIMUM (3) SANITARY SEWER. SANITARY SEWER FORCEMAIN RECLAIM WATER (4) ON-SITE SEWAGE 10 FT. MINIMUM TREATMENT & DISPOSAL

FAC RULE 62-555.314 NOTES:

- 1. WATERMAIN TO CROSS OVER CONFLICT PIPES WHEREVER POSSIBLE, MAINTAINING 30 INCHES COVER AND 6 INCHES SEPARATION AS MINIMUMS. WHEN WATER MAIN MUST BE BELOW OTHER PIPE, THE MIN. SEPARATION IS 12 INCHES.


  2. RECLAMED WATER REGULATED UNDER PART III OF CHAPER 62—610, F.A.C.

  3. 3 FT FOR GRAVITY SANITARY SEWER WHERE THE BOTTOM OF THE WATER IS LAID AT LEAST 6 INCHES ABOVE THE TOP OF THE GRAVITY SANITARY SEWER.

  4. RECLAMED WATER NOT REGULATED UNDER PART III OF CHAPTER 62—610, F.A.C.

- B. FITTINGS SHALL BE RESTRAINED WITH MECHANICAL RESTRAINTS (MEGALUG). IN ACCORDANCE WITH OUA STANDARD DETAILS.
- C. THE DEFLECTION TYPE CROSSING IS PREFERRED.
- D. DO NOT EXCEED 75% OF MANUFACTURERS RECOMMENDED MAXIMUM JOINT DEFLECTION.
- E. MECHANICALLY RESTRAIN ALL FITTINGS, AS PER MANUFACTURERS RECOMMENDATION AND OUA STANDARD DETAILS.

OKEECHOBEE UTILITY AUTHORITY CONSTRUCTION STANDARDS & DETAILS PAGE No REVISION WATER MAIN - SANITARY SEWER OCT. 2015 D16 CONFLICT

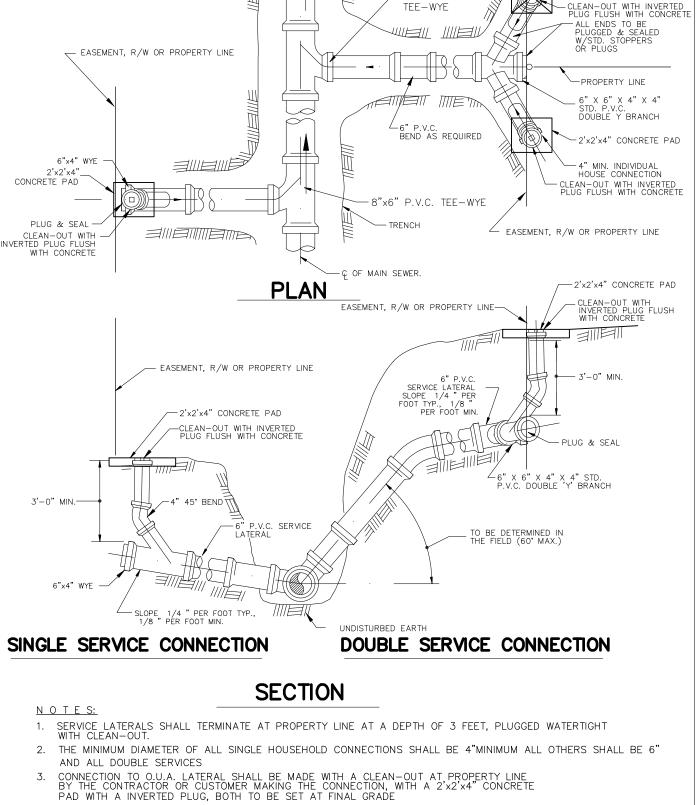

- 2'x2'x4" CONCRETE PAD

PAGE No TYPICAL SEWER SERVICE CONNECTION D31

OKEECHOBEE UTILITY AUTHORITY CONSTRUCTION STANDARDS & DETAILS


-3/4" REDUCED PRESSURE DEVICE 5/8" × 3/4" METER-O. S. & Y.
GATE VALVE (TYP) — (SEE NOTE #5) PRIVATE OWNERSHIP \_SPOOL PIECE (12") 90° D.I. FLG/FLG — 90° D.I. FLG/FLG ELBOW

CSDG PROJ. NO.


164001004

- PAINT THE ENTIRE ABOVE GROUND ASSEMBLY, IN ACCORDANCE WITH THE
- OUA STANDARDS. DO NOT PAINT OVER NAME/SERIAL PLATE OR BRASS FITTINGS.
- CONTRACTOR TO INSTALL PIPE SUPPORTS AS NEEDED.
- ONCE COMPLETED ACCEPTED AND PLACED INTO SERVICE, THE OUA WILL OWN AND MAINTAIN PIPING UP TO FIRST VALVE, PROPERTY OWNER TO OPERATE AND MAINTAIN FIRE LINE FROM THIS POINT.

OKEECHOBEE UTILITY AUTHORITY CONSTRUCTION STANDARDS & DETAILS REVISION PAGE No OCT. 2015 FIRE LINE ASSEMBLY & DETECTOR CHECK VALVE **D5** 

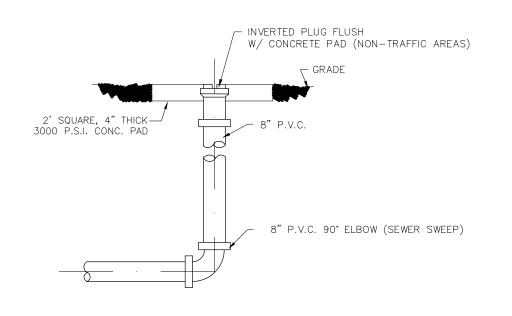


#### TYPICAL MAIN LINE TERMINAL CLEANOUT

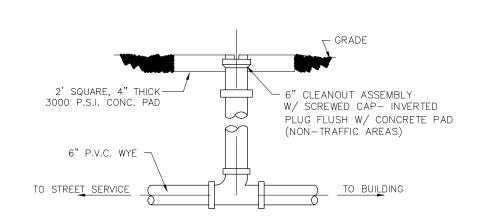

#### TYPICAL SERVICE LATERAL ONE WAY CLEANOUT

- ONE WAY CLEANOUT (SWEEP TO STREET SERVICE). CLEAN OUT SHALL BE LOCATED ON RIGHT OF WAY LINE. IN TRAFFIC AREAS A METAL CLEANOUT COVER AND LID SHALL BE INSTALLED OVER PVC CLEANOUT. 4. ALL CLEAN OUT'S REQUIRE AN INSPECTION.
- OKEECHOBEE UTILITY AUTHORITY CONSTRUCTION STANDARDS & DETAILS


REVISION OCT. 2015		PAGE No
001. 2013	TYPICAL CLEANOUT	D32
•		

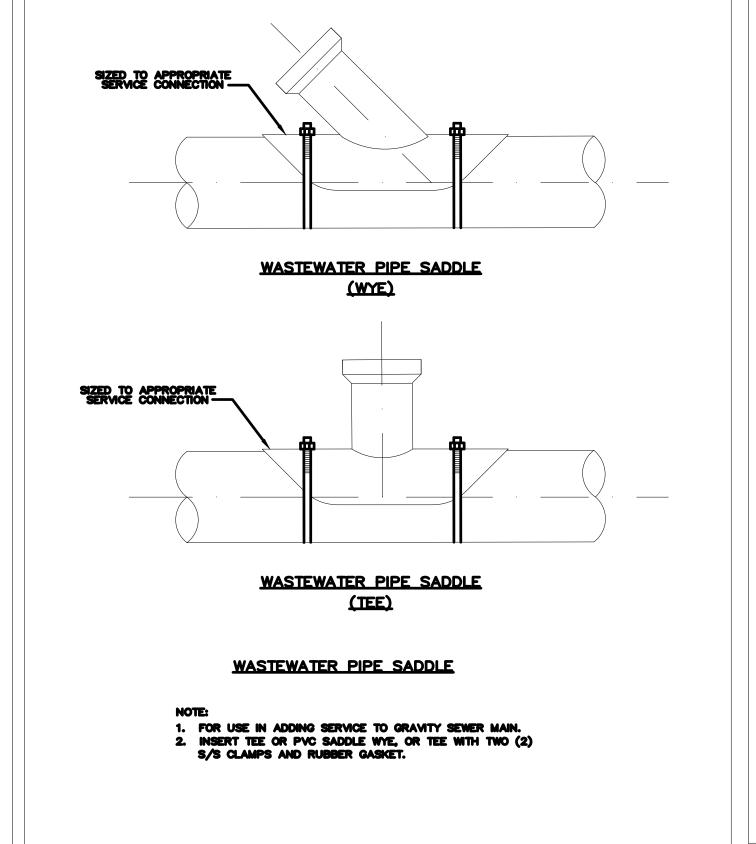

OKEECHOBEE UTILITY AUTHORITY CONSTRUCTION STANDARDS & DETAILS

WASTEWATER SERVICE


TAP DETAIL

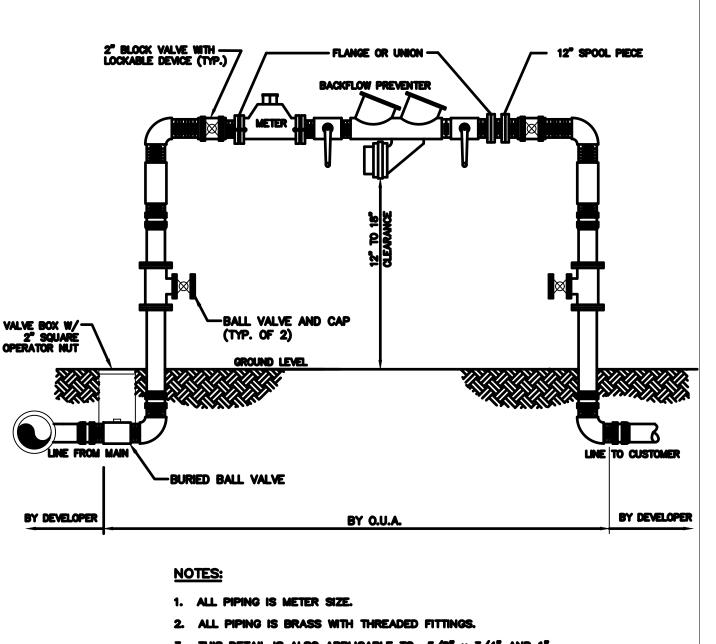

- This detail is also applicable to  $5/8^{\circ}$  x  $3/4^{\circ}$  and 1" service where a backflow prevention device is required, EXCEPT THAT METER WILL BE INSTALLED IN METER BOX.
- 4. METERS AND BACKFLOW PREVENTERS ARE TO BE PURCHASED FROM OUA.

OKEECHOBEE UTILITY AUTHORITY CONSTRUCTION STANDARDS & DETAILS REVISION

PAGE No 1 1/2 " AND 2" METER/BACKFLOW ASSEMBLY **D3** (ABOVE GROUND)

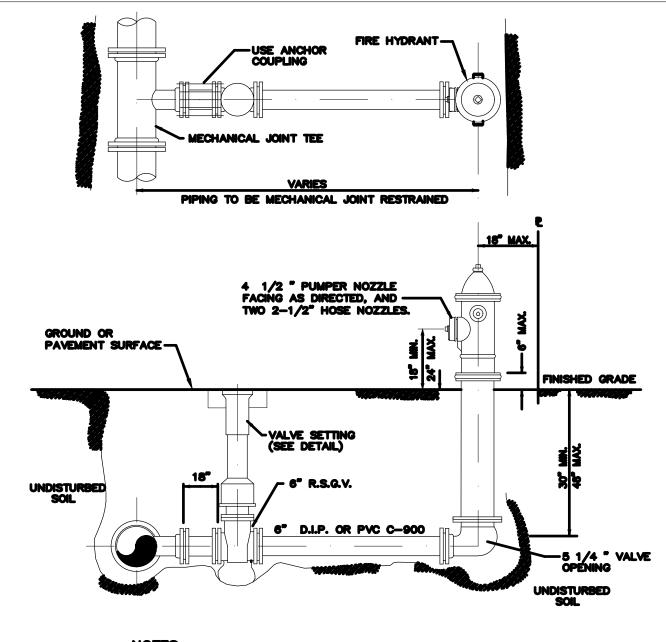

#### 1. HYDRANT SHALL BE INSTALLED PLUMB AND TRUE.

- 2. THE MODEL COLOR TO BE SAFETY YELLOW, HYDRANT SHALL BE PER OUA REQUIREMENTS.
- 3. VALVE SHALL BE PLACED ADJACENT TO MAIN, TIED TO TEE.
- 4. ANCHOR TEES ARE PERMITTED.
- 5. ALL HYDRANTS SHALL BE TEE'D OFF MAINS.
- 6. HYDRANTS SHALL NOT BE PLACED IN SIDEWALKS, ROADWAYS OR BIKEPATHS.
- 7. MEGALUGS ON ALL FITTINGS.
- 8. HYDRANTS SHALL BE BAGGED UNTIL SYSTEM IS PLACED IN SERVICE.


REVISION	OBEE	UTILITY	AUTHORITY	CONSTRUCTION	STANDARDS	& DEI	PAGE NO
OCT. 2015			FIRE H	TYPICAL YDRANT ASSEMBLY			D11

REVISIONS  Date By Description Date By Description Date By Description	OKEECHOBEE COUNTY	CivilSurv Design Group, Inc. 2525 Drane Field Rd.  NAME DATE	OKEECHOBEE COUNTY PATCDL OFFICE
Date by Description Date by Description Date by Description		CIVILSUR   Suite 7   Lakeland, FL 33811   Tel: 863-646-4771   DESIGNED BY   CF   03/19   CRAIG R. FULLER FLA. REG. NO. 65605	DETAILS
	CSDG Field Book No.:	A Tradition of Innovative Engineering  Certificate of Authorization No. 28988  CHECKED BY CF 03/19  DATE:	OKEECHOBEE, FLORIDA

PAGE No

D33

OCT. 2015

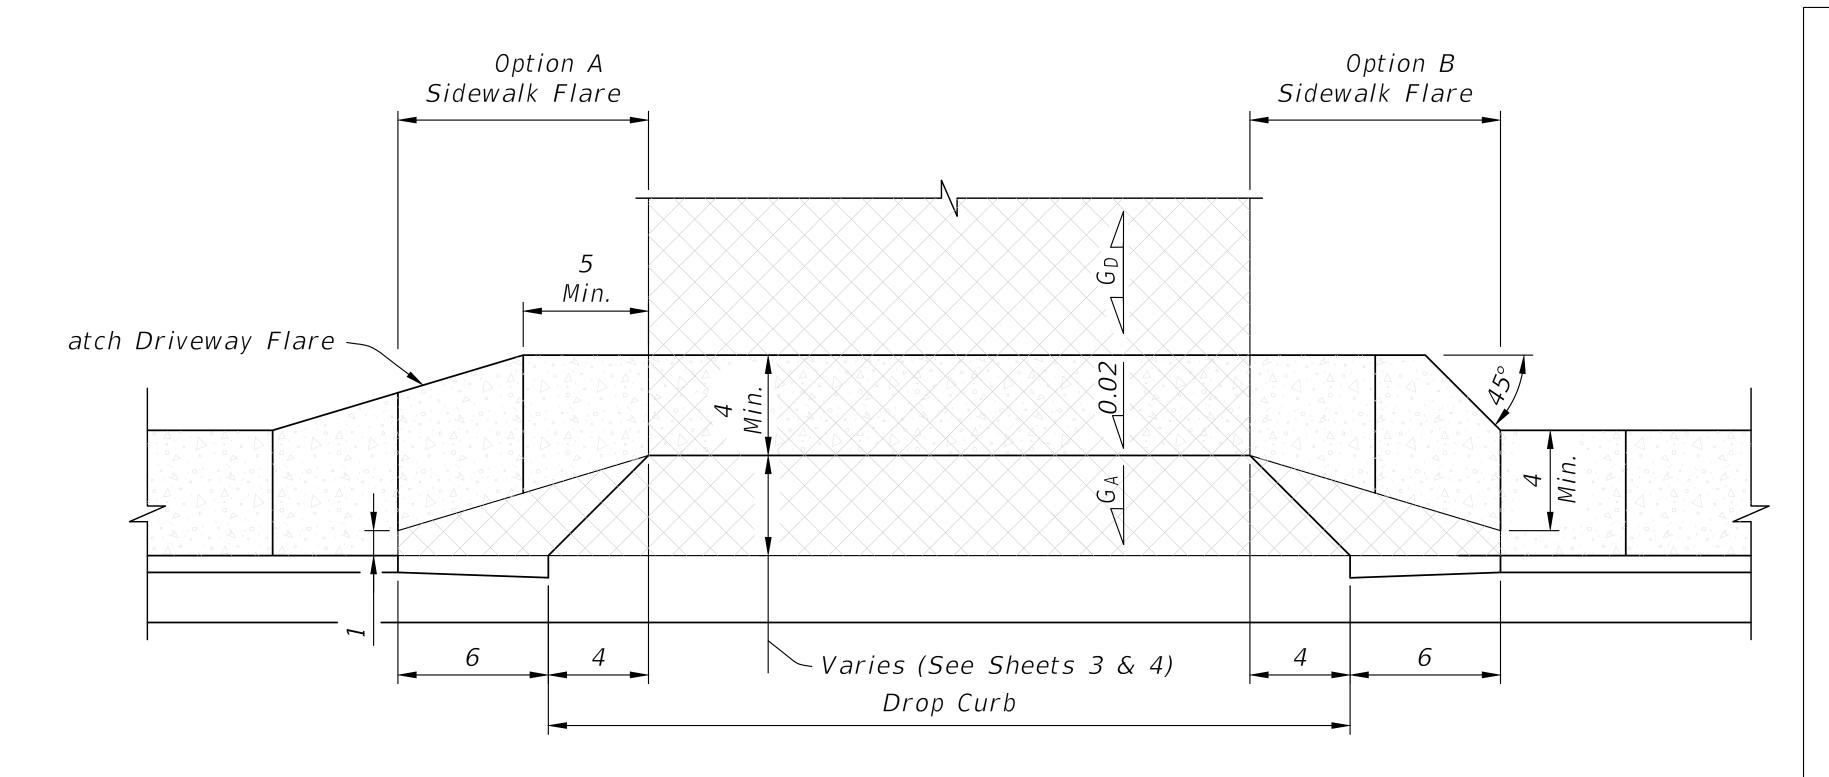

SIDEWALK WITHOUT UTILITY STRIP

ELEVATED DUMPSTER PAD 78" x 90" MAX.

STANDARD 6 YARD OR A STRAINER

N.T.S.

STANDARD 6 YARD OR A STRAINER

VISUAL BARRIER

VISUAL BARRIER

VISUAL BARRIER


FIN. GRADE

FIN. GRADE

FILOOR DRAIN W/
CAST IRON BODY
& STRAINER


WASTE LINE TO SEWER SYSTEM
TRAP

SECTION 'A — A'
N.T.S.

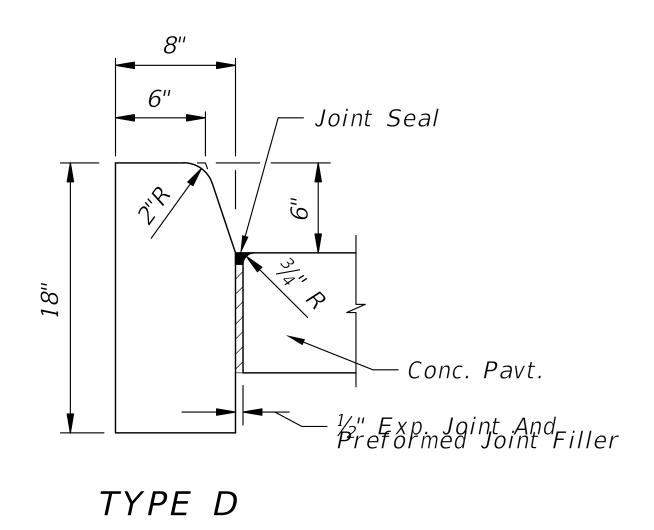

Note: For use adjacent to concrete or flexible payement, concrete shown. Expansion joint, preformed joint filler and joint seal are required between curbs and concrete pavement only, see Sheet 2.

CONCRETE CURB

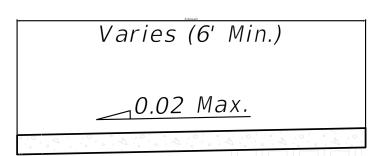


## =SECTION B-B=

#### GENERAL NOTES:

1. Construct sidewalks in accordance with Specification 522. Use 6" concrete for Sidewalks and Curb Ramps Located within Curb Returns (See Plan View). Install all other concrete with thickness as shown, unless otherwise detailed in the Plans.

- 2. Include detectable warnings on sidewalk curb ramps in accordance with Index 522-002.
- 3. For Driveways see Index 522-003.
- 4. Bond breaker material can be any impermeable coated or sheet membrane or preformed material having a thickness of not less than 6 mils not more than  $\frac{1}{2}$ ".
- 5. Construct sidewalks with Edge Beam through the limits of any surface mounted Pedestrian/Bicycle Railing or Pipe Guiderail shown in the plans. (See RAILING DETAIL)

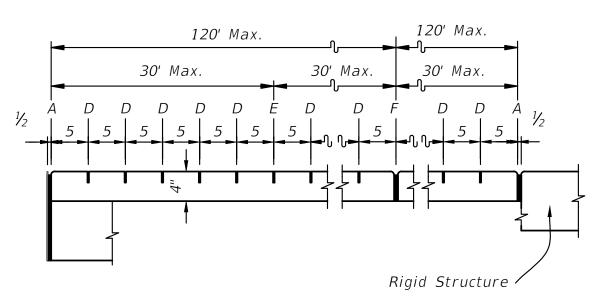

#### SAWED JOINTS

#### LONGITUDINAL SECTION

#### LEGEND:

- A-  $\frac{1}{2}$ " Expansion Joints (Preformed Joint Filler) between the sidewalk and; driveways, sidewalk-intersections, and all other fixed objects (e.g. drainage inlets and utility poles).
- B-  $\frac{1}{8}$ " Dummy Joints, Tooled
- C- $\frac{1}{8}$ " Formed Open Joints
- D-  $\frac{3}{16}$ " Saw Cut Joints,  $1\frac{1}{2}$ " Deep (within 96 hours) Max. 5' Centers
- $E-\sqrt[3]{}_{16}$ " Saw Cut Joints,  $1\frac{1}{2}$ " Deep (within 12 hours) Max. 30' Centers Joint(s) Required When Length Exceeds 30'
- $F-\frac{1}{2}$ " Expansion Joint When Run Of Sidewalk Exceeds 120'. Intermediate locations when called for in the plans or at locations as directed by the Engineer.
- G- Cold Joint With Bond Breaker, Tooled

== SIDEWALK JOINTS ======

		RE\	<u>VISIONS</u>			OKEECHOBEE COUNTY	CivilSurv Design Group, In	nc. NAME	DATE	OKEECHOBEE COUNTY PATCDL OFFICE
Date	By Description	Date By	Description	Date By	Description	OKEECHOBEE COUNTY	2525 Drane Field Rd. Suite 7 Lakeland, FL 33811 Tel: 863-646-4771	DESIGNED BY CF	03/19 CRAIG R. FULLER	DETAILS
								DRAWN BY MT	03/19 FLA. REG. NO. 65605	DETAILS
						CSDG Field Book No.:	A Tradition of Innovative Engineering  Certificate of Authorization No. 28988	CHECKED BY CF	03/19 <sub>DATE:</sub>	OKEECHOBEE, FLORIDA

dSER AND TAX COLLECTOR BUILDING\Civil\Drawings\164001004\_Design\_R4 Color change.dwg, 4/23/2019 8;

OKEECHOBEE PROPERTY APPRAISER AND TAX COLLECTOR BUILDING\Civil\Drawings\164001004\_Design\_R4 Color

∖Projects\164 - Straughn Trout Architects\001004 - 0KEECHOBEE PROP!





## OKEECHOBEE COUNTY PROPERTY APPRAISER

OKEECHOBEE, FL

### SC-160LP STORMTECH CHAMBER SPECIFICATIONS

- CHAMBERS SHALL BE STORMTECH SC-160LP.
- 2. CHAMBERS SHALL BE ARCH-SHAPED AND SHALL BE MANUFACTURED FROM VIRGIN, IMPACT-MODIFIED POLYPROPYLENE COPOLYMERS.
- CHAMBERS SHALL MEET THE REQUIREMENTS OF ASTM F2418-16a, "STANDARD SPECIFICATION FOR POLYPROPYLENE (PP)
  CORRUGATED WALL STORMWATER COLLECTION CHAMBERS".
- CHAMBER ROWS SHALL PROVIDE CONTINUOUS, UNOBSTRUCTED INTERNAL SPACE WITH NO INTERNAL SUPPORTS THAT WOULD IMPEDE FLOW OR LIMIT ACCESS FOR INSPECTION.
- 5. THE STRUCTURAL DESIGN OF THE CHAMBERS, THE STRUCTURAL BACKFILL, AND THE INSTALLATION REQUIREMENTS SHALL ENSURE THAT THE LOAD FACTORS SPECIFIED IN THE AASHTO LRFD BRIDGE DESIGN SPECIFICATIONS, SECTION 12.12, ARE MET FOR: 1) LONG-DURATION DEAD LOADS AND 2) SHORT-DURATION LIVE LOADS, BASED ON THE AASHTO DESIGN TRUCK WITH CONSIDERATION FOR IMPACT AND MULTIPLE VEHICLE PRESENCES.
- 6. CHAMBERS SHALL BE DESIGNED, TESTED AND ALLOWABLE LOAD CONFIGURATIONS DETERMINED IN ACCORDANCE WITH ASTM F2787, "STANDARD PRACTICE FOR STRUCTURAL DESIGN OF THERMOPLASTIC CORRUGATED WALL STORMWATER COLLECTION CHAMBERS". LOAD CONFIGURATIONS SHALL INCLUDE: 1) INSTANTANEOUS (<1 MIN) AASHTO DESIGN TRUCK LIVE LOAD ON MINIMUM COVER 2) MAXIMUM PERMANENT (75-YR) COVER LOAD AND 3) ALLOWABLE COVER WITH PARKED (1-WEEK) AASHTO DESIGN TRUCK.</p>
- 7. REQUIREMENTS FOR HANDLING AND INSTALLATION:
  - TO MAINTAIN THE WIDTH OF CHAMBERS DURING SHIPPING AND HANDLING, CHAMBERS SHALL HAVE INTEGRAL, INTERLOCKING STACKING LUGS.
  - TO ENSURE A SECURE JOINT DURING INSTALLATION AND BACKFILL, THE HEIGHT OF THE CHAMBER JOINT SHALL NOT BE LESS THAN 1.5".
  - TO ENSURE THE INTEGRITY OF THE ARCH SHAPE DURING INSTALLATION, a) THE ARCH STIFFNESS CONSTANT AS DEFINED IN SECTION 6.2.8 OF ASTM F2418 SHALL BE GREATER THAN OR EQUAL TO 400 LBS/IN/IN. AND b) TO RESIST CHAMBER DEFORMATION DURING INSTALLATION AT ELEVATED TEMPERATURES (ABOVE 73° F / 23° C), CHAMBERS SHALL BE PRODUCED FROM REFLECTIVE GOLD OR YELLOW COLORS.
- 8. ONLY CHAMBERS THAT ARE APPROVED BY THE SITE DESIGN ENGINEER WILL BE ALLOWED. UPON REQUEST BY THE SITE DESIGN ENGINEER OR OWNER, THE CHAMBER MANUFACTURER SHALL SUBMIT A STRUCTURAL EVALUATION FOR APPROVAL BEFORE DELIVERING CHAMBERS TO THE PROJECT SITE AS FOLLOWS:
  - THE STRUCTURAL EVALUATION SHALL BE SEALED BY A REGISTERED PROFESSIONAL ENGINEER.
  - THE STRUCTURAL EVALUATION SHALL DEMONSTRATE THAT THE SAFETY FACTORS ARE GREATER THAN OR EQUAL TO 1.95 FOR DEAD LOAD AND 1.75 FOR LIVE LOAD, THE MINIMUM REQUIRED BY ASTM F2787 AND BY SECTIONS 3 AND 12.12 OF THE AASHTO LRFD BRIDGE DESIGN SPECIFICATIONS FOR THERMOPLASTIC PIPE.
  - THE TEST DERIVED CREEP MODULUS AS SPECIFIED IN ASTM F2418 SHALL BE USED FOR PERMANENT DEAD LOAD DESIGN EXCEPT THAT IT SHALL BE THE 75-YEAR MODULUS USED FOR DESIGN.
- 9. CHAMBERS AND END CAPS SHALL BE PRODUCED AT AN ISO 9001 CERTIFIED MANUFACTURING FACILITY.

#### IMPORTANT - NOTES FOR THE BIDDING AND INSTALLATION OF THE SC-160LP SYSTEM

- STORMTECH SC-160LP CHAMBERS SHALL NOT BE INSTALLED UNTIL THE MANUFACTURER'S REPRESENTATIVE HAS COMPLETED A
  PRE-CONSTRUCTION MEETING WITH THE INSTALLERS.
- 2. STORMTECH SC-160LP CHAMBERS SHALL BE INSTALLED IN ACCORDANCE WITH THE "STORMTECH SC-160LP CONSTRUCTION GUIDE".
- 3. FOUNDATION STONE AND EMBEDMENT STONE SURROUNDING CHAMBERS MUST BE A CLEAN, CRUSHED, ANGULAR STONE; AASHTO M43 #3,357, 4, 467, 5, 56, OR 57.
- 4. THE FOUNDATION STONE SHALL BE LEVELED AND COMPACTED PRIOR TO PLACING CHAMBERS.
- 5. THE DEPTH OF FOUNDATION STONE SHALL BE DETERMINED BASED ON THE SUBGRADE BEARING CAPACITY PROVIDED BY THE SITE DESIGN ENGINEER.
- 6. THE CONTRACTOR MUST REPORT ANY DISCREPANCIES CONCERNING CHAMBER FOUNDATION DESIGN AND SUBGRADE BEARING CAPACITIES TO THE SITE DESIGN ENGINEER.
- 7. JOINTS BETWEEN CHAMBERS SHALL BE PROPERLY SEATED PRIOR TO PLACING STONE.
- 8. CHAMBERS SHALL BE INSTALLED "TOE TO TOE". NO ADDITIONAL SPACING BETWEEN ROWS IS REQUIRED.
- 9. STORMTECH RECOMMENDS 3 BACKFILL METHODS:
  - STONESHOOTER LOCATED OFF THE CHAMBER BED.
  - BACKFILL AS ROWS ARE BUILT USING AN EXCAVATOR ON THE FOUNDATION STONE OR SUBGRADE.
  - BACKFILL FROM OUTSIDE THE EXCAVATION USING A LONG BOOM HOE OR EXCAVATOR.
- 10. ADS RECOMMENDS THE USE OF "FLEXSTORM CATCH IT" INSERTS DURING CONSTRUCTION FOR ALL INLETS TO PROTECT THE SUBSURFACE STORMWATER MANAGEMENT SYSTEM FROM CONSTRUCTION SITE RUNOFF.

#### NOTES FOR CONSTRUCTION EQUIPMENT

- 1. THE USE OF CONSTRUCTION EQUIPMENT OVER SC-160LP CHAMBERS IS LIMITED:
  - NO EQUIPMENT IS ALLOWED ON BARE CHAMBERS.
  - NO RUBBER TIRED LOADERS, DUMP TRUCKS, OR EXCAVATORS ARE ALLOWED UNTIL PROPER FILL DEPTHS ARE REACHED IN ACCORDANCE WITH THE "STORMTECH SC-160LP CONSTRUCTION GUIDE".
  - WEIGHT LIMITS FOR CONSTRUCTION EQUIPMENT CAN BE FOUND IN THE "STORMTECH SC-106LP CONSTRUCTION GUIDE".
- 2. FULL 36" (900 mm) OF STABILIZED COVER MATERIALS OVER THE CHAMBERS IS REQUIRED FOR DUMP TRUCK TRAVEL OR DUMPING.

CONTACT STORMTECH AT 1-888-892-2694 WITH ANY QUESTIONS ON INSTALLATION REQUIREMENTS OR WEIGHT LIMITS FOR CONSTRUCTION EQUIPMENT.


©2013 ADS, INC.

Date By Description Date By Description Date By Description OKEECHOBEE COUNTY

CSDG Field Book No.:





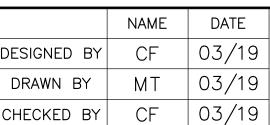


9 CRAIG R. FULLER FLA. REG. NO. 65605
9 DATE:

OKEECHOBEE COUNTY PATCDL OFFICE

SUBSURFACE DRAINAGE

CSDG PROJ. NO. SHEET NO. 164001004 C-10

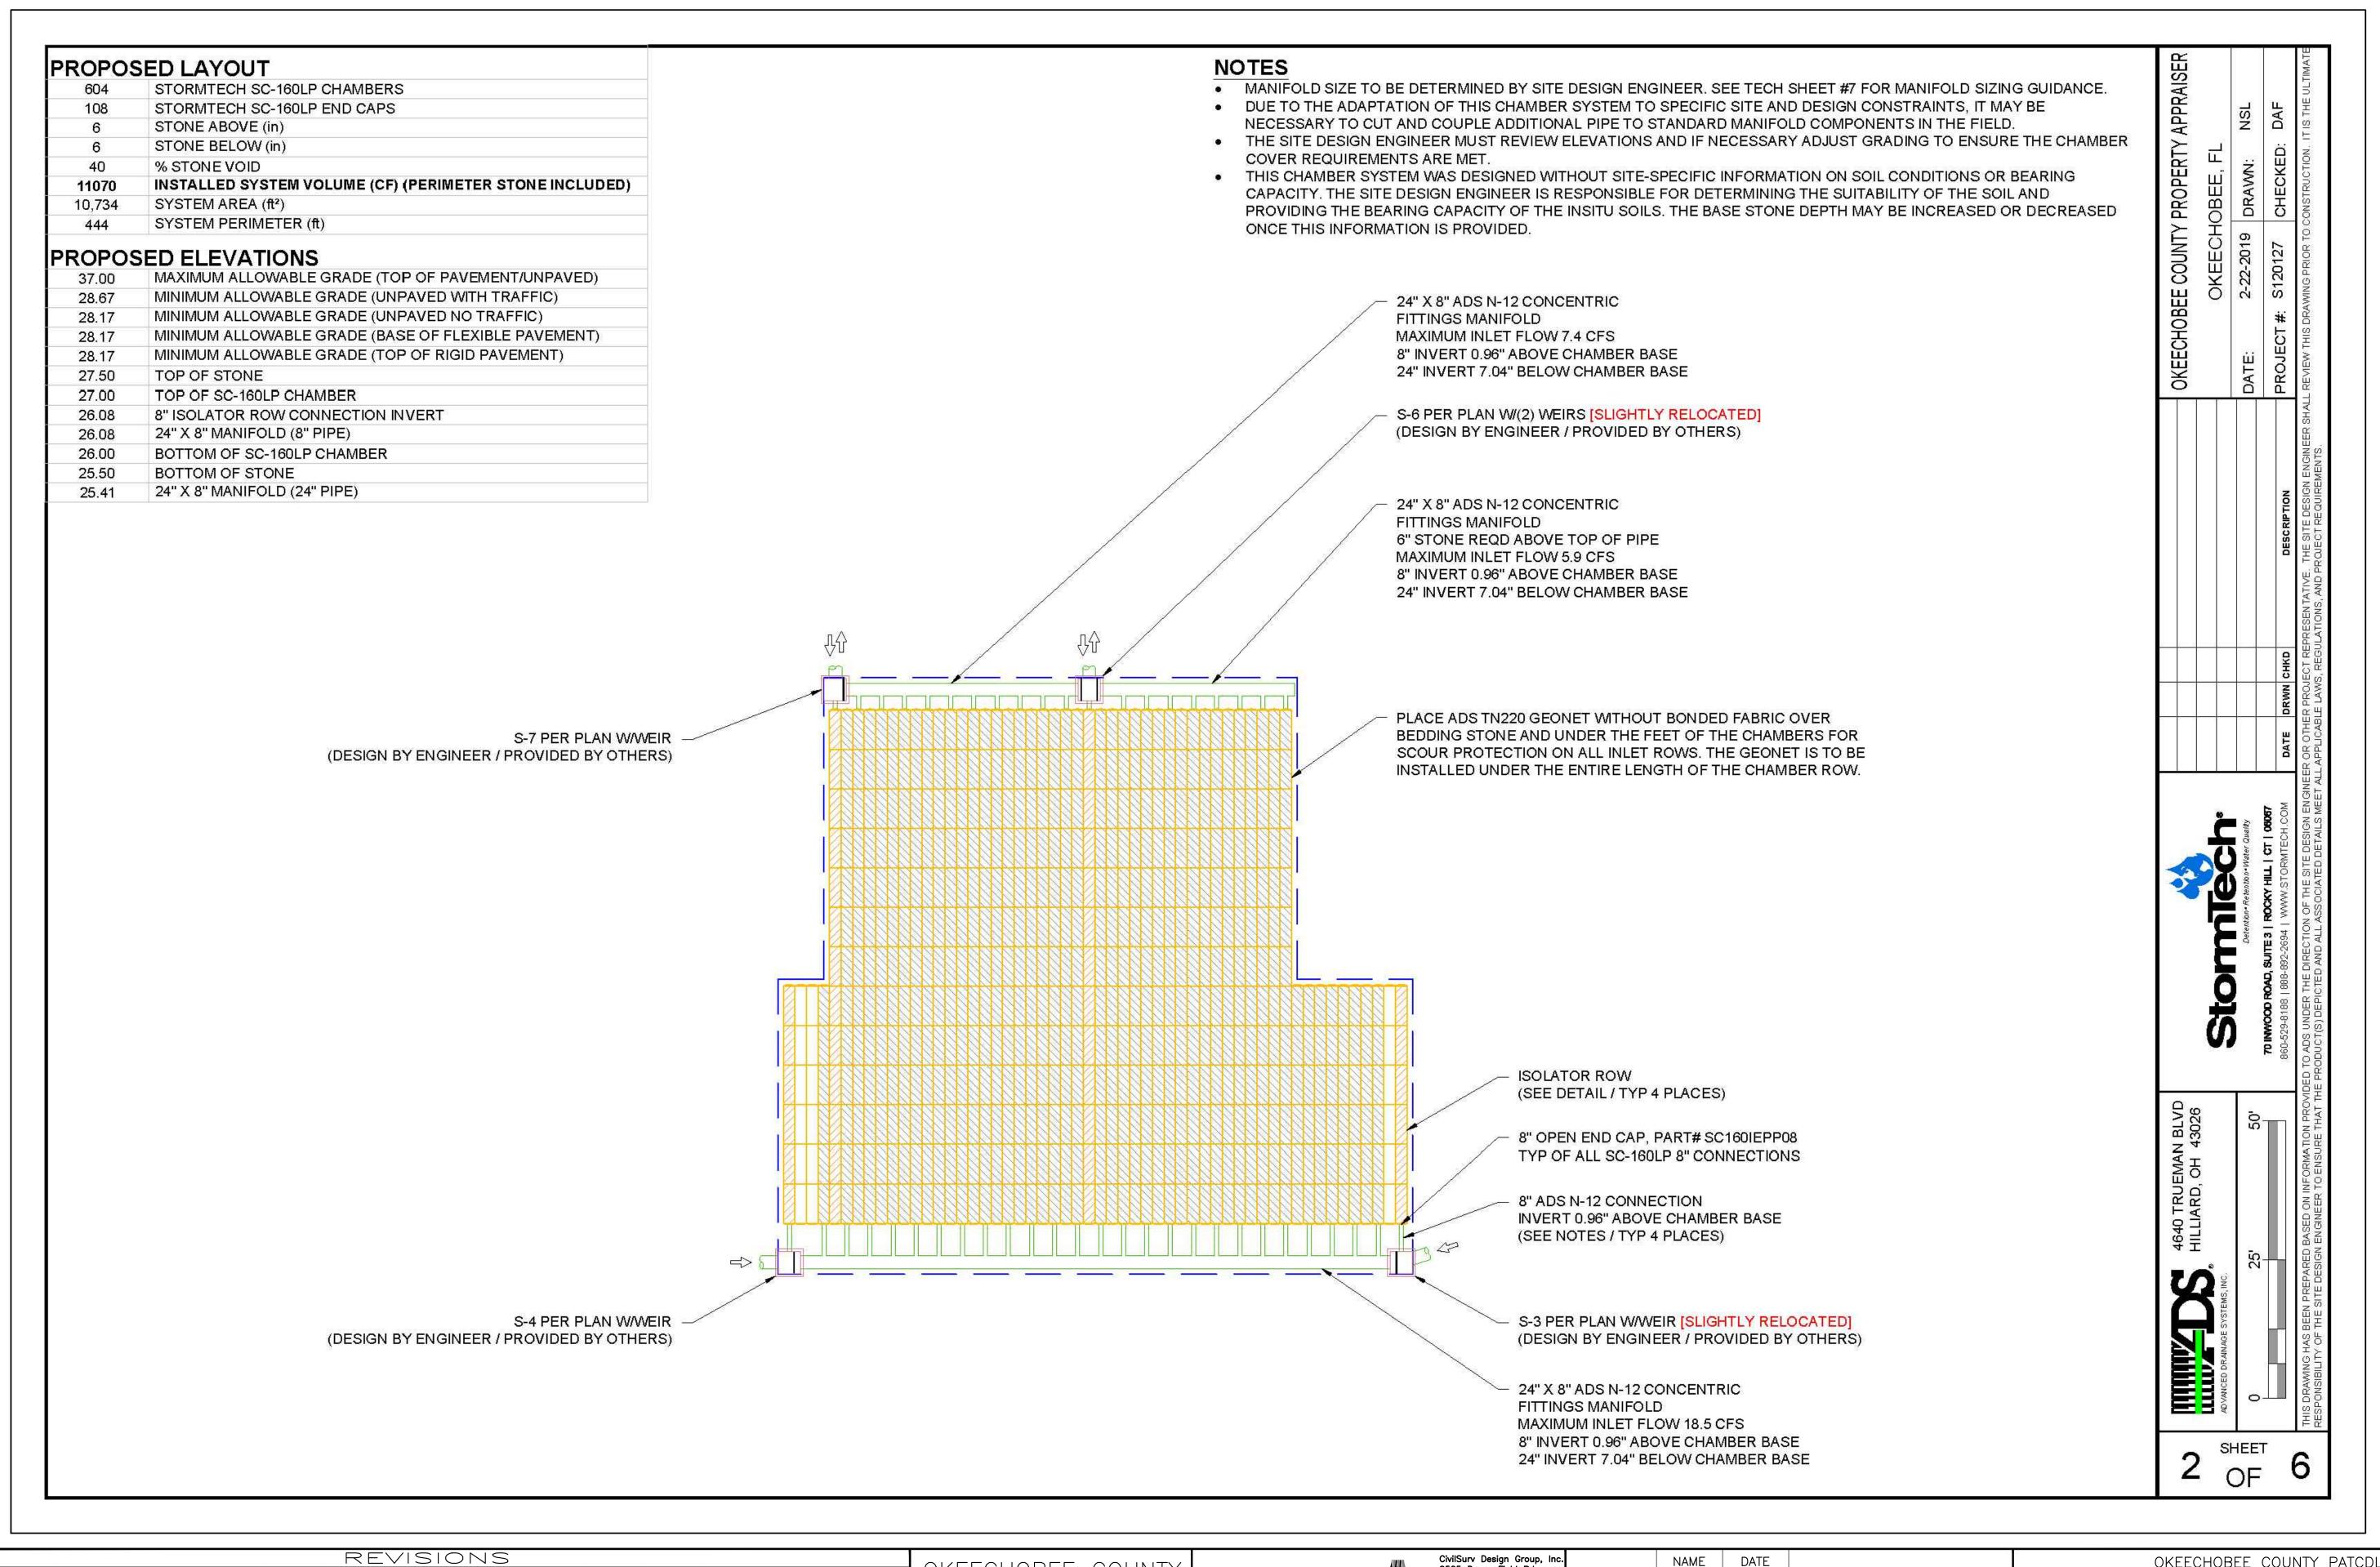

OKEECHOBEE COUNTY

CIVILS

A Tradition of Innovative

Description

Description

Date

Date

Date By

Description

SDG Field Book No.:

CivilSurv Design Group, 2525 Drane Field Rd. Suite 7
Lakeland, FL 33811 Tel: 863-646-4771

Certificate of Authorization No. 28988

DESIGNED BY CF 03/19

DRAWN BY MT 03/19

CHECKED BY CF 03/19

DATE

DATE

DATE

DATE

OKEECHOBEE COUNTY PATCDL OFFICE
SUBSURFACE DRAINAGE

C - 11164001004 <del>--</del>8.33'-<del>-</del>-20.83' ----112.50' – 114.50' -6 REVISIONS
By Description OKEECHOBEE COUNTY PATCDL OFFICE OKEECHOBEE COUNTY Date By Date By Description Date Description SUBSURFACE DRAINAGE

CSDG Field Book No.:

Certificate of Authorization No. 28988

CHECKED BY CF 03/19 DATE:

OKEECHOBEE, FLORIDA


Z:\Projects\164 - Straughn Trout Architects\001004 - OKEECHOBEE PROPERTY APPRAISER AND TAX COLLECTOR BUILDING\Civil\Drawings\164001004\_Design\_R4 Color

### ACCEPTABLE FILL MATERIALS: STORMTECH SC-160LP CHAMBER SYSTEMS

	MATERIAL LOCATION	DESCRIPTION	AASHTO MATERIAL CLASSIFICATIONS	COMPACTION / DENSITY REQUIREMENT
D	FINAL FILL: FILL MATERIAL FOR LAYER 'D' STARTS FROM THE TOP OF THE 'C' LAYER TO THE BOTTOM OF FLEXIBLE PAVEMENT OR UNPAVED FINISHED GRADE ABOVE. NOTE THAT PAVEMENT SUBBASE MAY BE PART OF THE 'D' LAYER	ANY SOIL/ROCK MATERIALS, NATIVE SOILS, OR PER ENGINEER'S PLANS. CHECK PLANS FOR PAVEMENT SUBGRADE REQUIREMENTS.	N/A	PREPARE PER SITE DESIGN ENGINEER'S PLANS. PAVED INSTALLATIONS MAY HAVE STRINGENT MATERIAL AND PREPARATION REQUIREMENTS.
С	INITIAL FILL: FILL MATERIAL FOR LAYER 'C' STARTS FROM THE TOP OF THE EMBEDMENT STONE ('B' LAYER) TO 14" (355 mm) ABOVE THE TOP OF THE CHAMBER. NOTE THAT PAVEMENT SUBBASE MAY BE A PART OF THE 'C' LAYER.	GRANULAR WELL-GRADED SOIL/AGGREGATE MIXTURES, <35% FINES OR PROCESSED AGGREGATE.  MOST PAVEMENT SUBBASE MATERIALS CAN BE USED IN LIEU OF THIS LAYER.	AASHTO M145 <sup>1</sup> A-1, A-2-4, A-3  OR  AASHTO M43 <sup>1</sup> 3, 357, 4, 467, 5, 56, 57, 6, 67, 68, 7, 78, 8, 89, 9, 10	BEGIN COMPACTIONS AFTER 12" (300 mm) OF MATERIAL OVER THE CHAMBERS IS REACHED. COMPACT ADDITIONAL LAYERS II 6" (150 mm) MAX LIFTS TO A MIN. 95% PROCTOR DENSITY FOR WELL GRADED MATERIAL AND 95% RELATIVE DENSITY FOR PROCESSED AGGREGATE MATERIALS. ROLLER GROSS VEHICLE WEIGHT NOT TO EXCEED 12,000 lbs (53 kN). DYNAMIC FORCE NOT TO EXCEED 20,000 lbs (89 kN).
В	EMBEDMENT STONE: FILL SURROUNDING THE CHAMBERS FROM THE FOUNDATION STONE ('A' LAYER) TO THE 'C' LAYER ABOVE.	CLEAN, CRUSHED, ANGULAR STONE	AASHTO M43 <sup>1</sup> 3, 357, 4, 467, 5, 56, 57	NO COMPACTION REQUIRED.
Α	FOUNDATION STONE: FILL BELOW CHAMBERS FROM THE SUBGRADE UP TO THE FOOT (BOTTOM) OF THE CHAMBER.	CLEAN, CRUSHED, ANGULAR STONE	AASHTO M43 <sup>1</sup> 3, 357, 4, 467, 5, 56, 57	PLATE COMPACT OR ROLL TO ACHIEVE A FLAT SURFACE. <sup>2,3</sup>

#### PLEASE NOT

- 1. THE LISTED AASHTO DESIGNATIONS ARE FOR GRADATIONS ONLY. THE STONE MUST ALSO BE CLEAN, CRUSHED, ANGULAR. FOR EXAMPLE, A SPECIFICATION FOR #4 STONE WOULD STATE: "CLEAN, CRUSHED, ANGULAR NO. 4 (AASHTO M43) STONE".
- 2. STORMTECH COMPACTION REQUIREMENTS ARE MET FOR 'A' LOCATION MATERIALS WHEN PLACED AND COMPACTED IN 6" (150 mm) (MAX) LIFTS USING TWO FULL COVERAGES WITH A VIBRATORY COMPACTOR.
- 3. WHERE INFILTRATION SURFACES MAY BE COMPROMISED BY COMPACTION, FOR STANDARD DESIGN LOAD CONDITIONS, A FLAT SURFACÉ MAY BE ACHIEVED BY RAKING OR DRAGGING WITHOUT COMPACTION EQUIPMENT. FOR SPECIAL LOAD DESIGNS, CONTACT STORMTECH FOR COMPACTION REQUIREMENTS.
- 4. ONCE LAYER 'C' IS PLACED, ANY SOIL/MATERIAL CAN BE PLACED IN LAYER 'D' UP TO THE FINISHED GRADE. MOST PAVEMENT SUBBASE SOILS CAN BE USED TO REPLACE THE MATERIAL REQUIREMENTS OF LAYER 'C' OR 'D' AT THE SITE DESIGN ENGINEER'S DISCRETION.

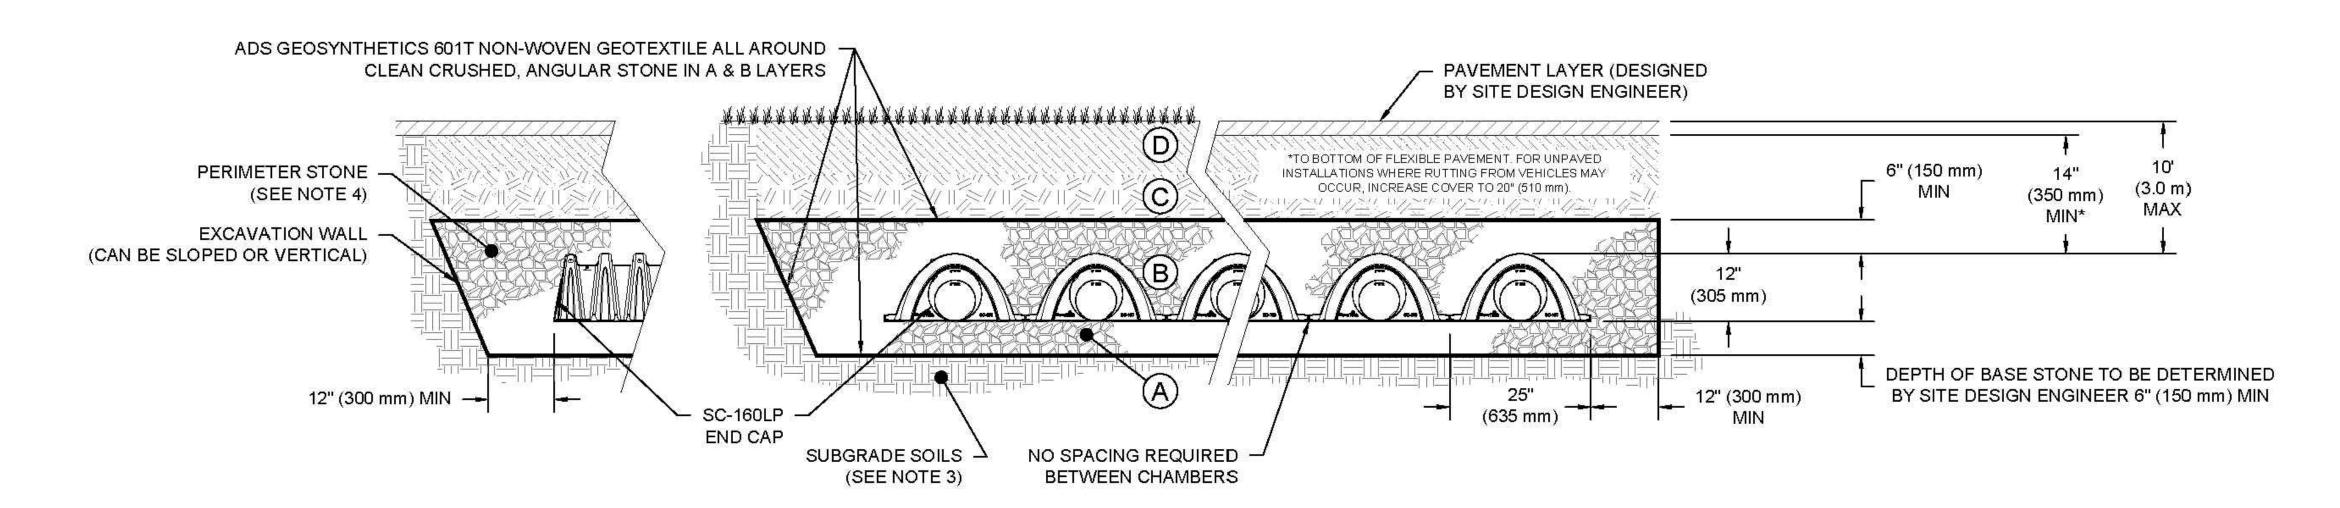

## NOTES:

- 1. CHAMBERS SHALL MEET THE REQUIREMENTS OF ASTM F2418-16a, "STANDARD SPECIFICATION FOR POLYPROPYLENE (PP) CORRUGATED WALL STORMWATER COLLECTION CHAMBERS".
- 2. CHAMBERS SHALL BE DESIGNED, TESTED AND ALLOWABLE LOAD CONFIGURATIONS DETERMINED IN ACCORDANCE WITH ASTM F2787, "STANDARD PRACTICE FOR STRUCTURAL DESIGN OF THERMOPLASTIC CORRUGATED WALL STORMWATER COLLECTION CHAMBERS". LOAD CONFIGURATIONS SHALL INCLUDE: 1) INSTANTANEOUS (<1 MIN) AASHTO DESIGN TRUCK LIVE LOAD ON MINIMUM COVER 2) MAXIMUM PERMANENT (75-YR) COVER LOAD AND 3) ALLOWABLE COVER WITH PARKED (1-WEEK) AASHTO DESIGN TRUCK.
- 3. THE SITE DESIGN ENGINEER IS RESPONSIBLE FOR ASSESSING THE BEARING RESISTANCE (ALLOWABLE BEARING CAPACITY) OF THE SUBGRADE SOILS AND THE DEPTH OF FOUNDATION STONE WITH CONSIDERATION FOR THE RANGE OF EXPECTED SOIL MOISTURE CONDITIONS.
- 4. PERIMETER STONE MUST BE EXTENDED HORIZONTALLY TO THE EXCAVATION WALL FOR BOTH VERTICAL AND SLOPED EXCAVATION WALLS.
- 5. REQUIREMENTS FOR HANDLING AND INSTALLATION:
  - TO MAINTAIN THE WIDTH OF CHAMBERS DURING SHIPPING AND HANDLING, CHAMBERS SHALL HAVE INTEGRAL, INTERLOCKING STACKING LUGS
  - TO ENSURE A SECURE JOINT DURING INSTALLATION AND BACKFILL, THE HEIGHT OF THE CHAMBER JOINT SHALL NOT BE LESS THAN 1.5"
  - TO ENSURE THE INTEGRITY OF THE ARCH SHAPE DURING INSTALLATION, a) THE ARCH STIFFNESS CONSTANT AS DEFINED IN SECTION 6.2.8 OF ASTM F2418 SHALL BE GREATER THAN OR EQUAL TO 400 LBS/IN/IN. AND b) TO RESIST CHAMBER DEFORMATION DURING INSTALLATION AT ELEVATED TEMPERATURES (ABOVE 73° F / 23° C), CHAMBERS SHALL BE PRODUCED FROM REFLECTIVE GOLD OR YELLOW COLORS.

						3
PROJECT #	DESCRIPTION	DATE DRWN CHKD	860-529-8188   888-892-2694   WWW.STORMTECH.COM			(
			70 INWOOD ROAD, SUITE 3   ROCKY HILL   CT   08067			
DATE:			Detention Retention Water Quality			)F
					ADVANCED DRAINAGE SYSTEMS, INC.	
	9			חובנוסוט, כון לספני	3	
ONEECHO	5 6	2 y		HILLIARD OH 43026		4
				JAAO TOLICRAANI DI MA		


				RE	VISIONS				I OVEROUODER OOUNTV
Date	Ву	Description	Date	Ву	Description	Date	Ву	Description	OKEECHOBEE COUNTY
									7
									CSDG Field Book No.:



c.		NAME	DATE	
	DESIGNED BY	CF	03/19	
	DRAWN BY	MT	03/19	CRAIG R. FULLER FLA. REG. NO. 65605
	CHECKED BY	CF	03/19	
	CHECKED BY	CI	00/10	DATE:

OKEECHOBEE COUNTY PATCDL OFFICE

SUBSURFACE DRAINAGE

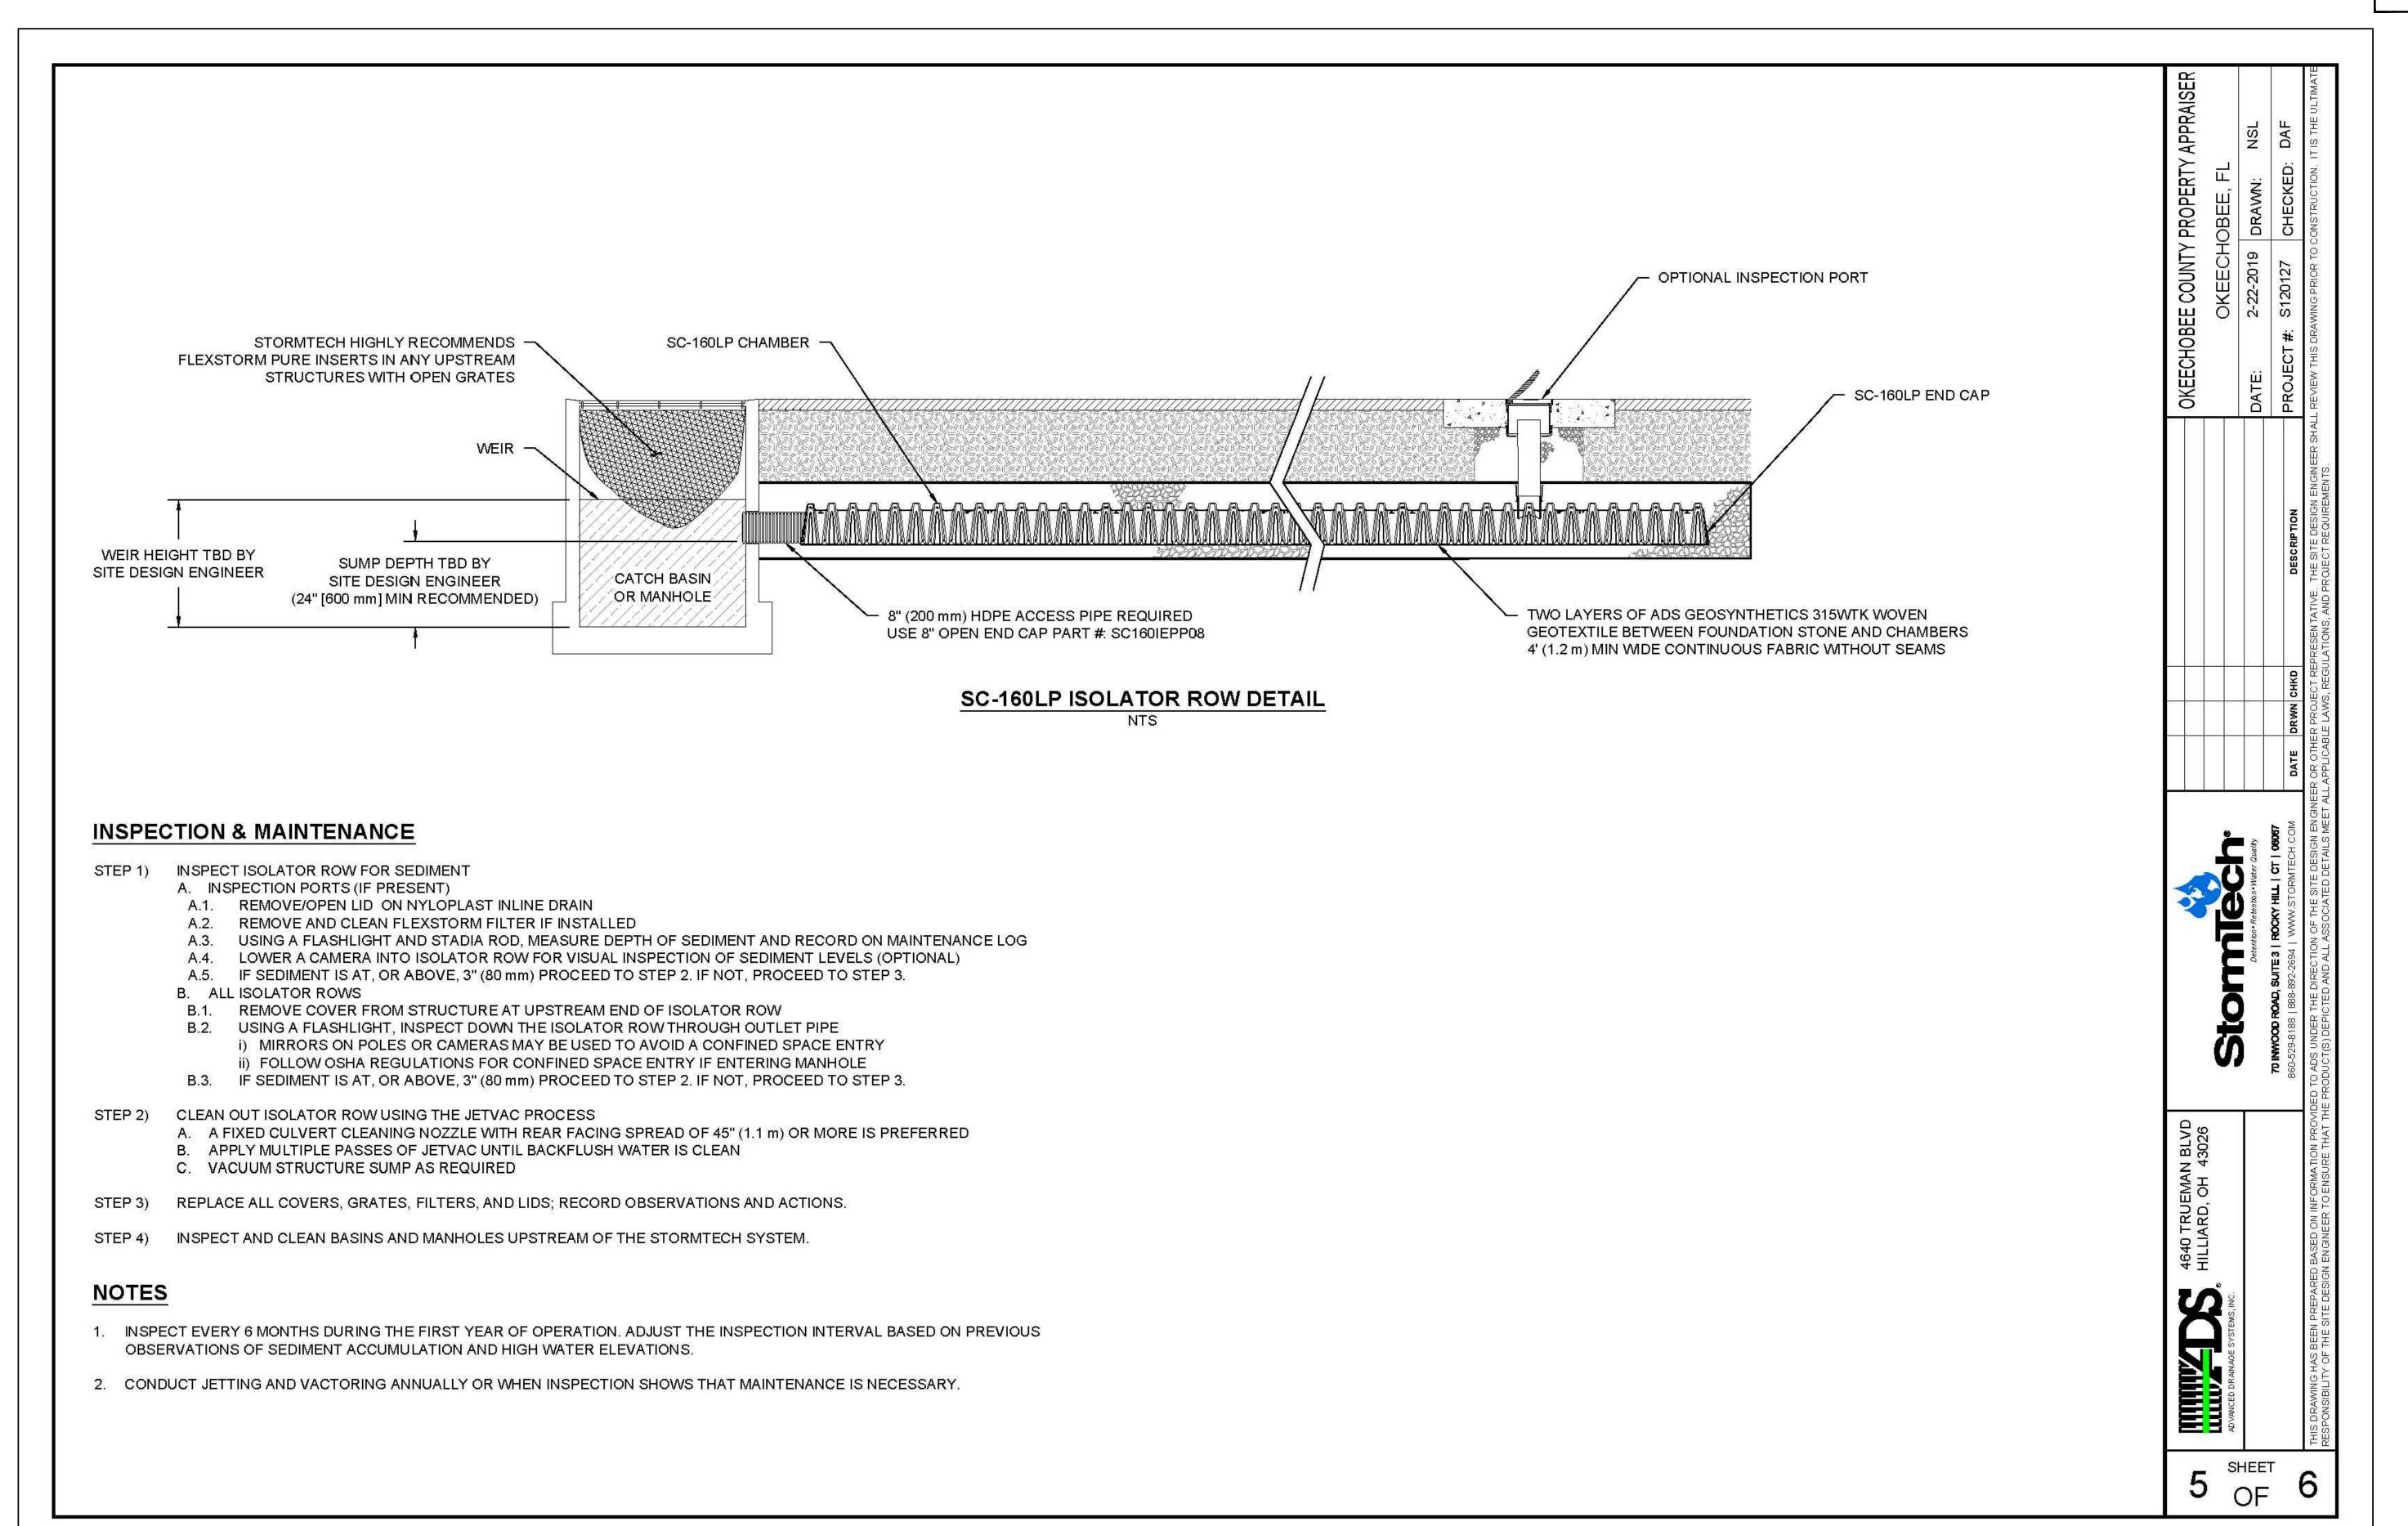

,	OVEROLIODER OOLNITY!				VISIONS	RE'				
	OKEECHOBEE COUNTY	Description	Ву	Date	Description	Ву	Date	Description	Ву	Date
CIVILSU:										
A Tradition of Innovative Engineer	CSDG Field Book No.:									




CivilSurv Design Group, Inc. 2525 Drane Field Rd.		NAME	DAT
Suite 7 Lakeland, FL 33811	DESIGNED BY	CF	03/
Tel: 863-646-4771  Certificate of	DRAWN BY	МТ	03/
Authorization No. 28988	CHECKED BY	CF	03/

	5	
CF	03/19	CDAIC D. FILLED
МТ	03/19	CRAIG R. FULLER FLA. REG. NO. 65605
CF	03/19	DATE:

OKEECHOBEE COUNTY PATCDL OFFICE

SUBSURFACE DRAINAGE


CSDG PROJ. NO. 164001004 C - 14

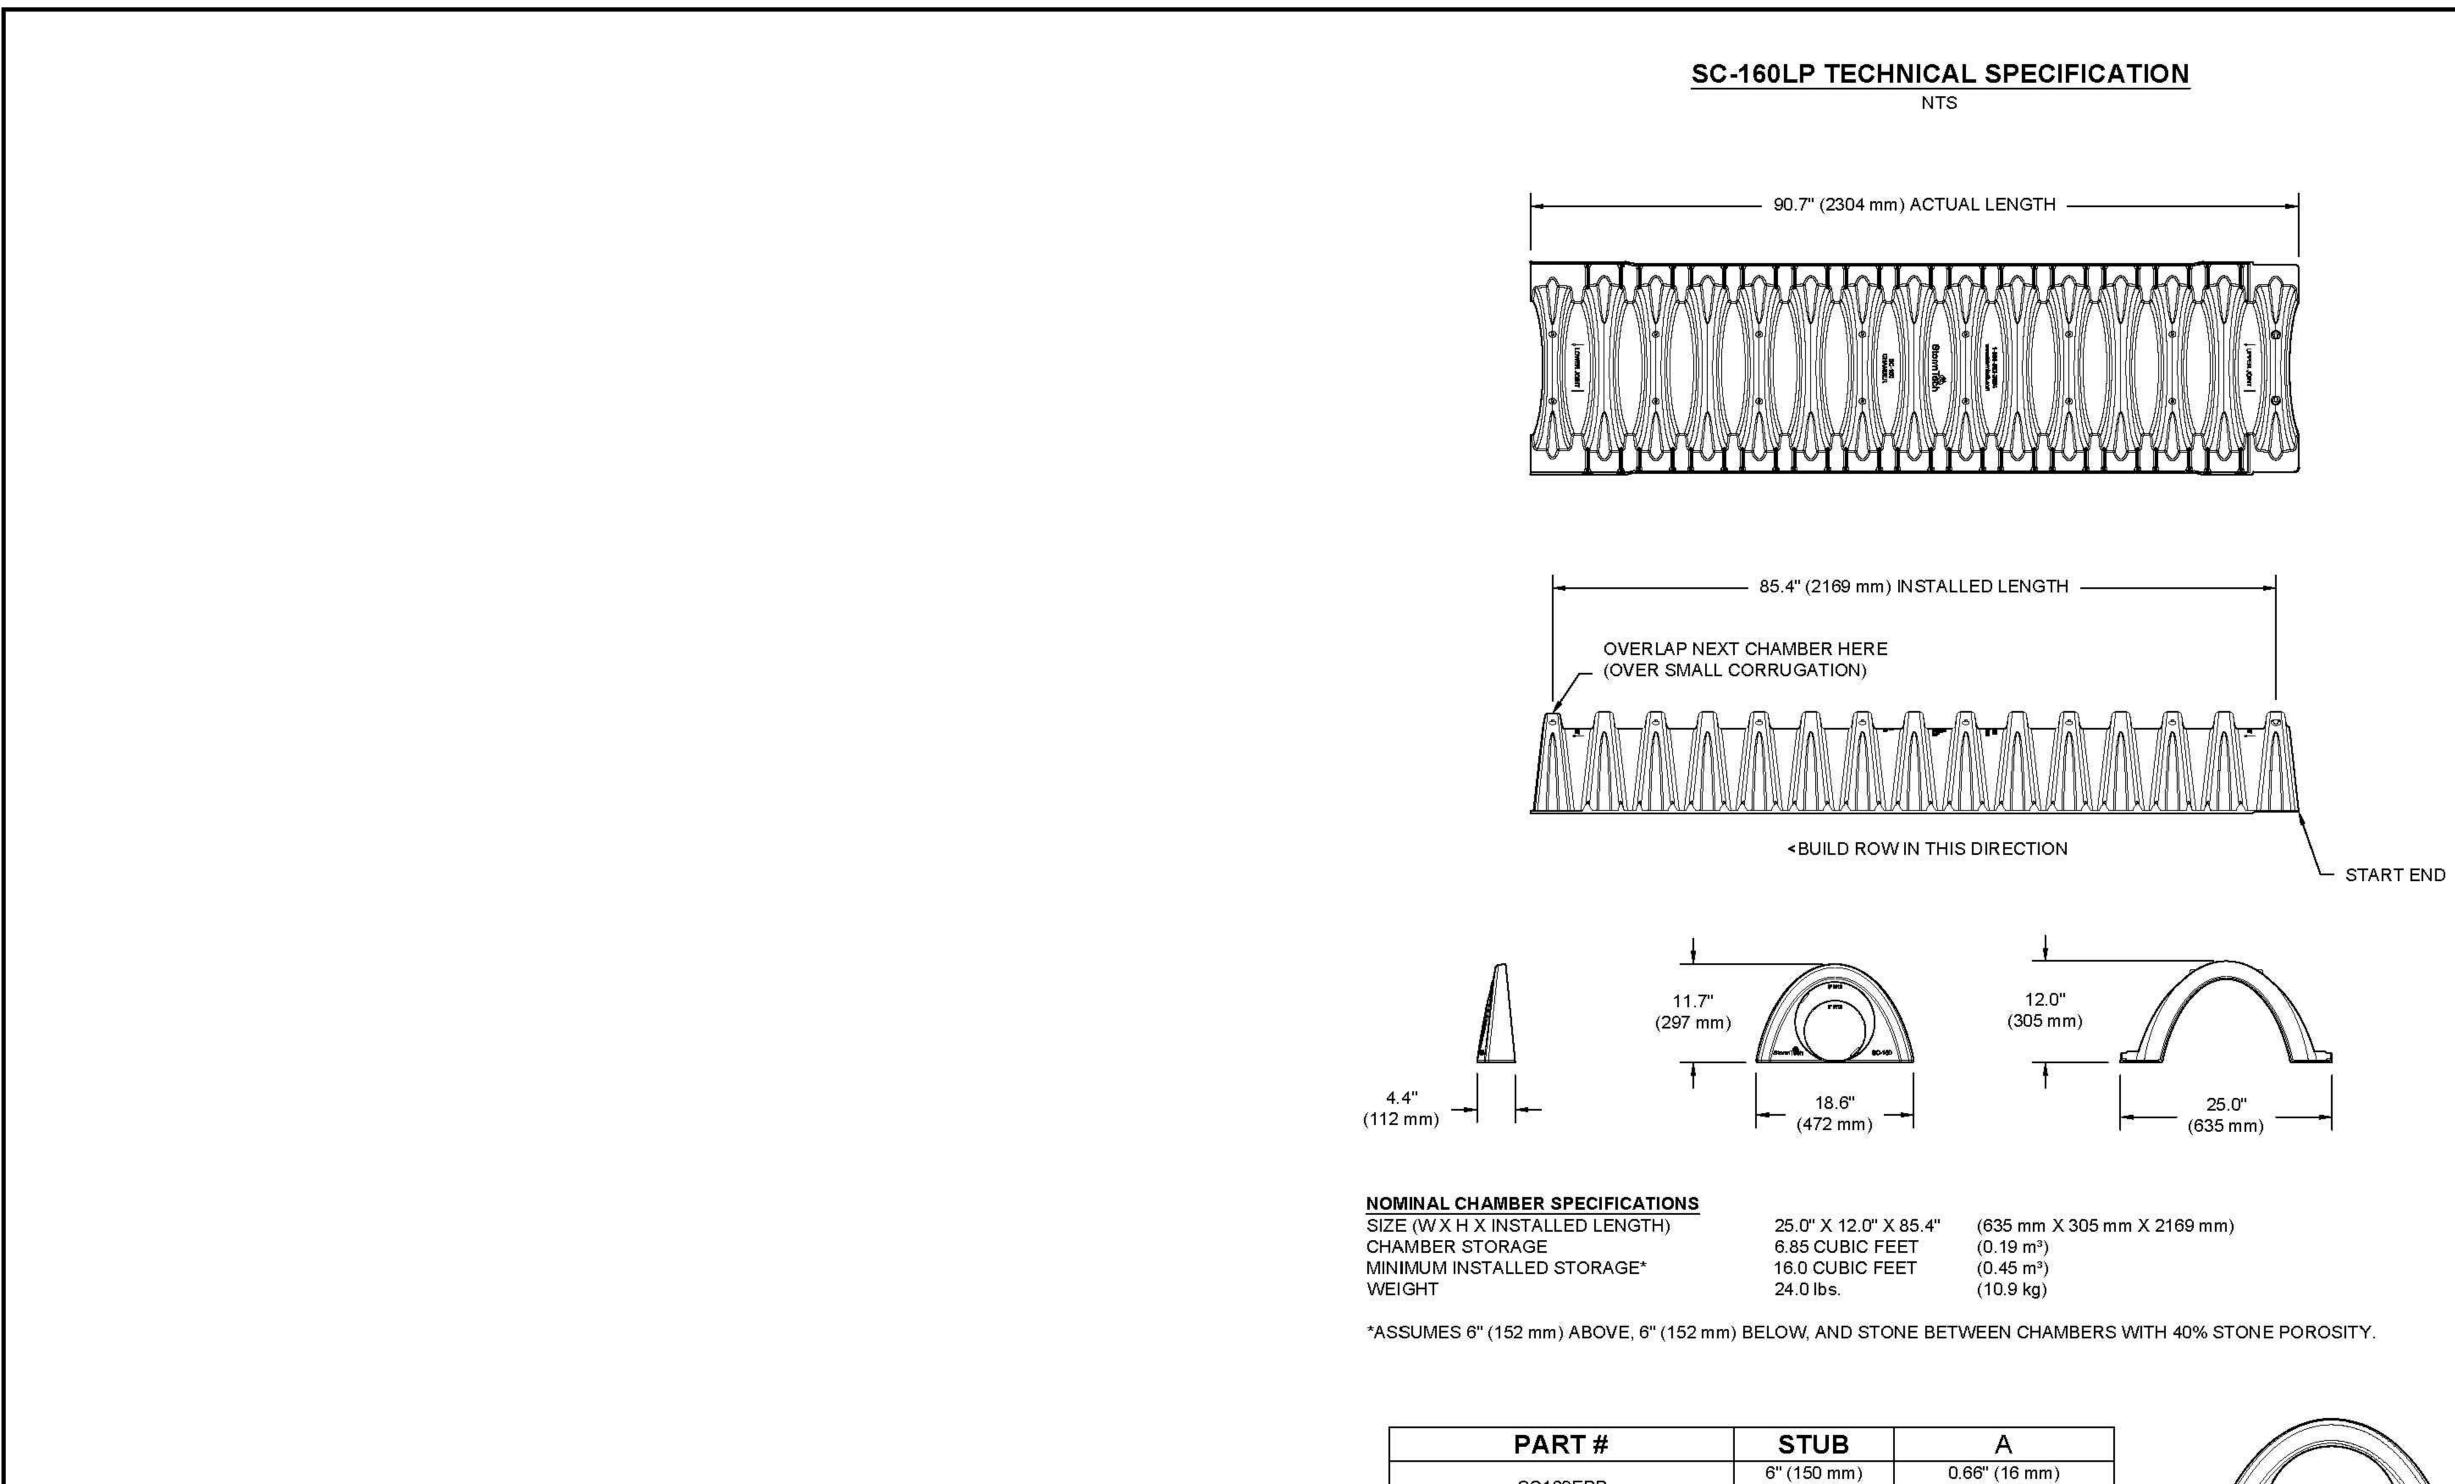

PART#	STUB	Α
00400500	6" (150 mm)	0.66" (16 mm)
SC160EPP	8" (200 mm)	0.80" (20 mm)
SC160EPP08	8" (200 mm)	0.96" (24 mm)

ALL STUBS ARE PLACED AT BOTTOM OF END CAP SUCH THAT THE OUTSIDE DIAMETER OF THE STUB IS FLUSH WITH THE BOTTOM OF THE END CAP. FOR ADDITIONAL INFORMATION CONTACT STORMTECH AT 1-888-892-2694.

NOTE: ALL DIMENSIONS ARE NOMINAL

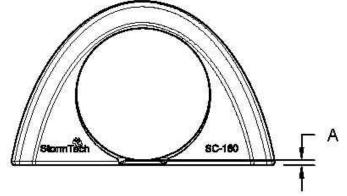

	WI WIS
ROSITY.  SC-160  A	HILLIARD, OH 43026 ADVANCED DRAINAGE SYSTEMS, INC.
	SHEET

		5020
0	SHEET	_
6	OF	6

OKEECHC 2-22-2019 S120127 C


REVISIONS									
Date	Ву	Description	Date	Ву	Description	Date	Ву	Description	OKEECHOBEE COUNTY
									CSDG Field Book No.:



RV	CivilSurv Design Group, 2525 Drane Field Rd. Suite 7 Lakeland, FL 33811 Tel: 863-646-4771 Certificate of Authorization
	No. 28988

c.		NAME	DATE	
	DESIGNED BY	CF	03/19	CRAIG R FI
	DRAWN BY	МТ	03/19	CRAIG R. FL FLA. REG. N
	CHECKED BY	CF	03/19	DATE:

	OKEECHOBEE COUNTY PATCDL OFFICE
FULLER G. NO. 65605	SUBSURFACE DRAINAGE

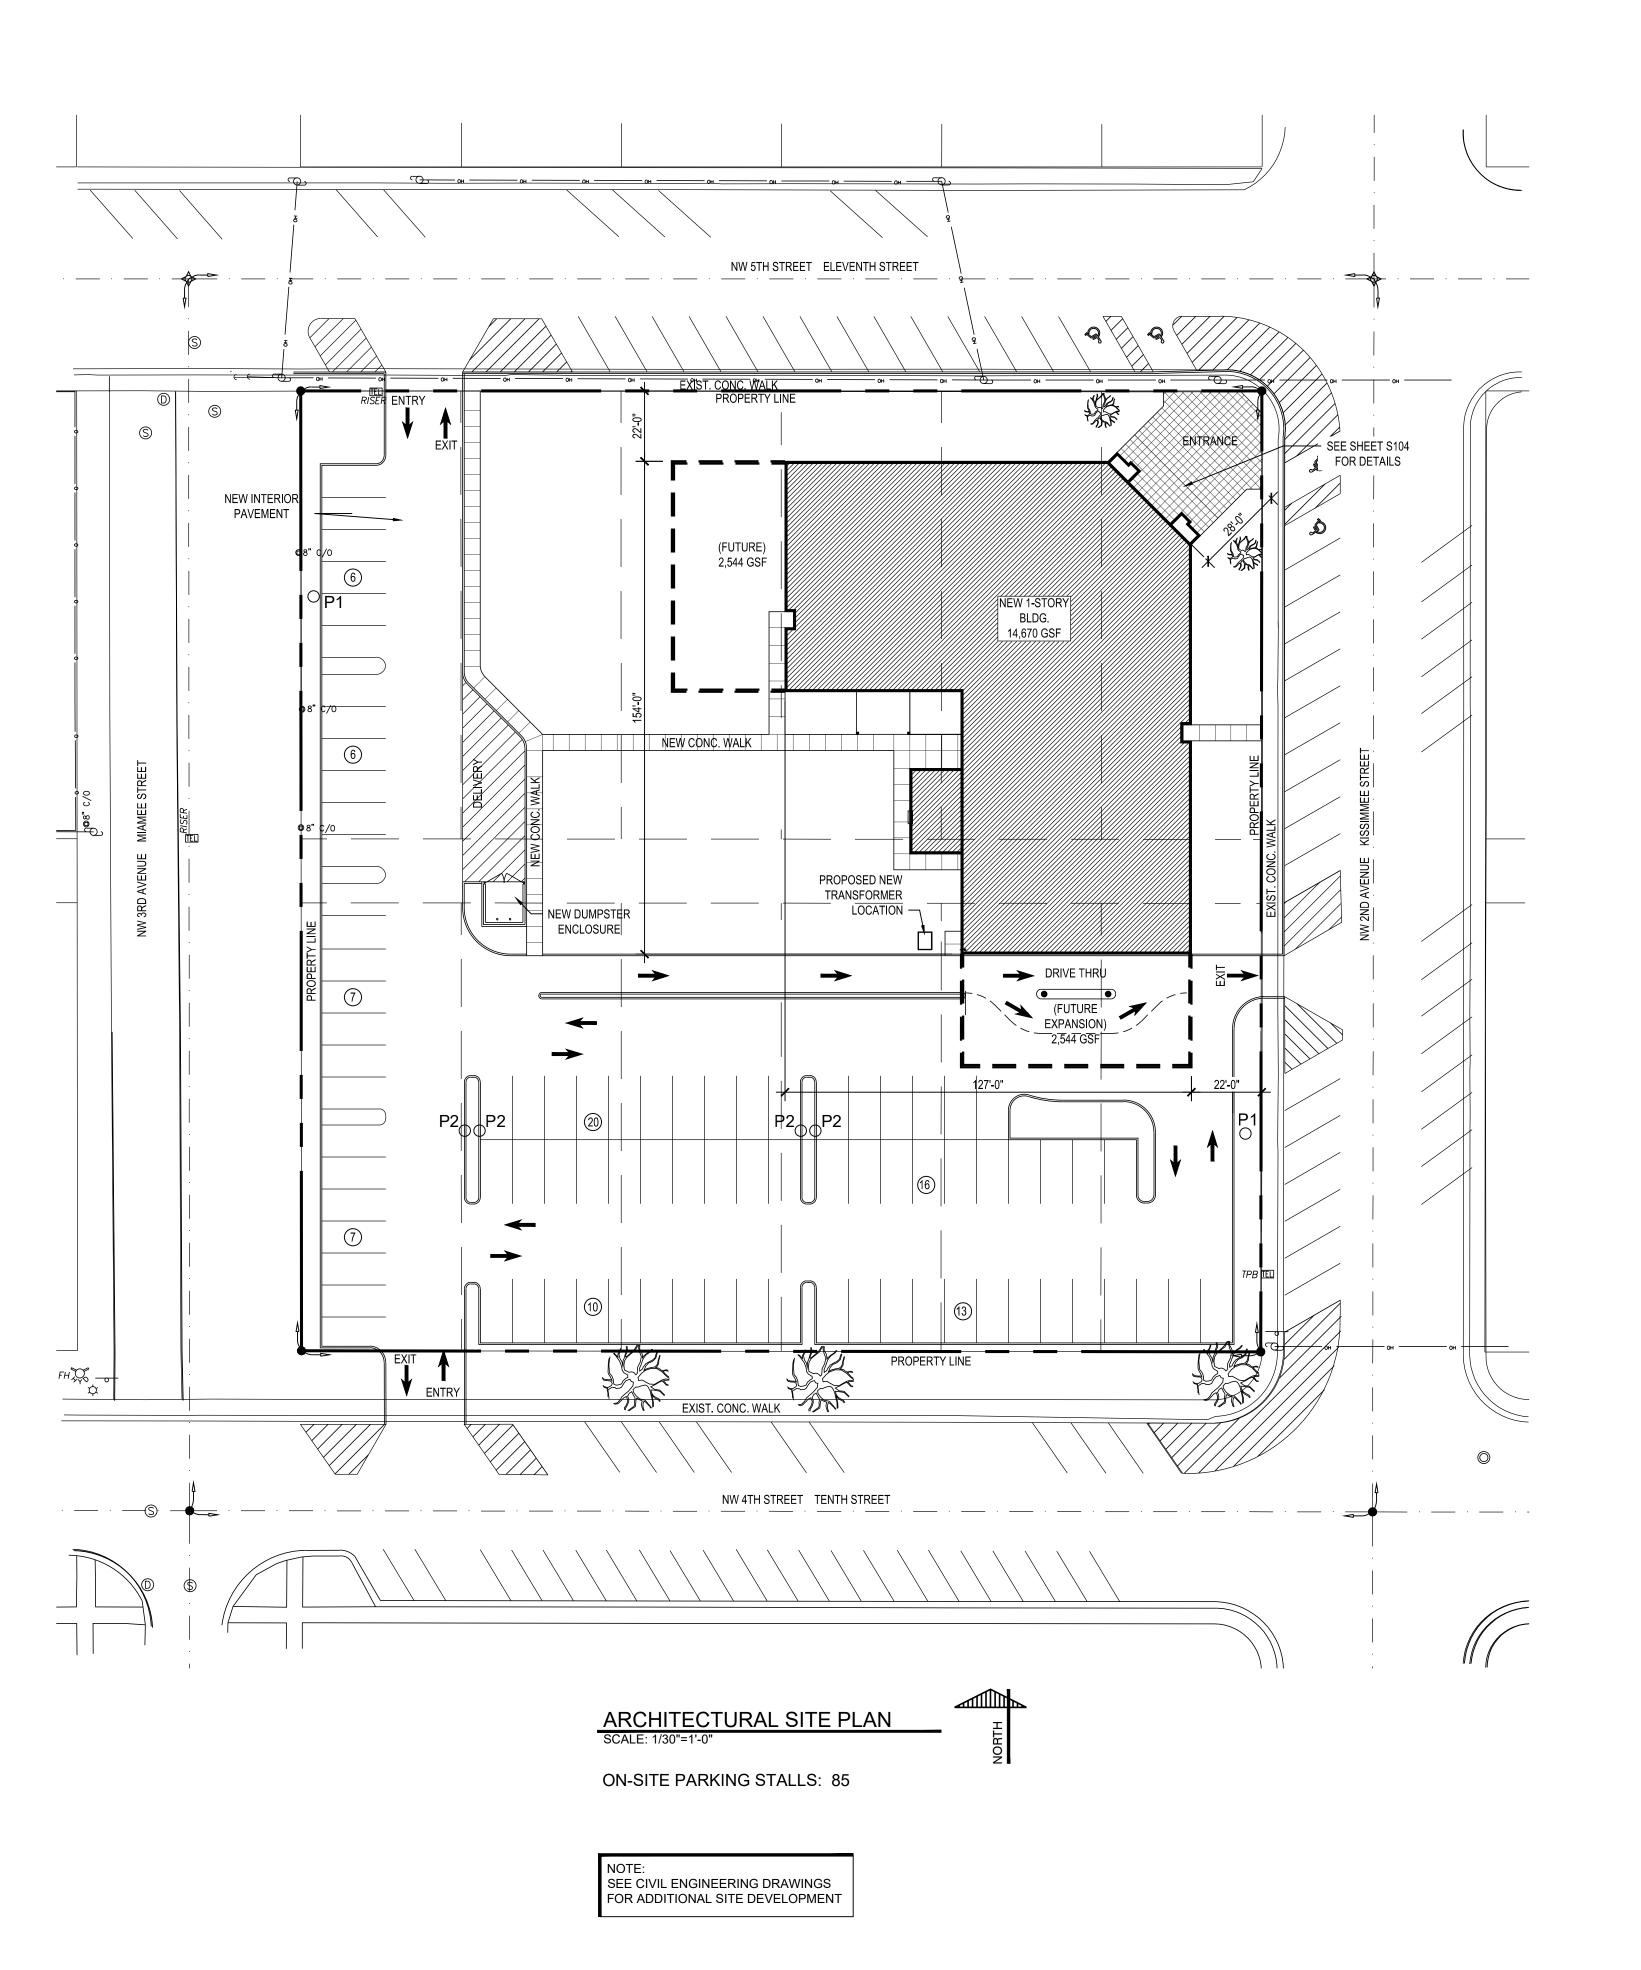

STRAUGHN TROUT

PH: [863] 665-6205 FX: [863] 665-6206 StraughTrout.com

2005 E. Edgewood Drive Lakeland, Florida USA 33803-3601

CONFIDENTIAL COPYRIGHT 2
STRAUGHN TROUT ARCHITEC
FLORIDA LICENSE # AA000227

PURSUANT TO SECTION 102 OF THE COPYRIGHT ACT, 17 U.S.C., ALL CONCEPTS, IDEAS, DESIGNS, ARRANGEMENTS, DRAWINGS, AND PLANS INDICATED OR REPRESENTED BY ANY DOCUMENT PRODUCED BY STRAUGHN TROUT ARCHITECTS, LLC (STA), ARE COPYRIGHTED BY STA, AS SUCH ALL CONCEPTS, IDEAS, DESIGNS, ARRANGEMENTS, OR DAWINGS, AND PLANS INDICATED OR REPRESENTED BY ANY DOCUMENT ARE OWNED BY AND THE PROPERTY OF STA AND WERE CREATED, EVOLVED AND DEVELOPED FOR ITS OWN ISE, NONE OF THE IDEAS, DESIGNS, ARRANGEMENTS, OR PLANS SHALL BE USED BY OR DISCLOSED TO ANY PERSON, ARCHITECTURAL OR ENGINEERING FIRM, CONSTRUCTION FIRM, SUBCONTRACTING FIRM, SUPPLIER, OR CORPORATION FOR ANY PURPOSE WHATSOEVER WITHOUT THE WRITTEN PERMISSION OF STRAUGHN TROUT ARCHITECTS, LLC. PURSUANT TO SECTION 102 OF THE COPYRIGHT ACT, 17 U.S.C., PROTECTION FOR AN ARCHITECTURAL WORK CREATED AS A WORK MADE FOR HIRE ON OR AFTER DECEMBER 1, 1990, LASTS FOR 59 YEARS FROM THE DATE OF PUBLICATION OF THE WORK OR FOR 120 YEARS FROM THE DATE OF CREATION OF THE UNPUBLISHED PLANS, WHICHEVER TERM IS LESS.

WARNING: REPRODUCTION HEREOF IS A CRIMINAL OFFENSE UNDER SECTION 102 OF THE COPYRIGHT ACT, 17 U.S.C.; 18 U.S.C. SEC. 506. UNAUTHORIZED DISCLOSURE MAY CONSTITUTE TRADE SECRET MISAPPROPRIATION IN VIOLATION OF I.C.24-23-11 ET. SEC. AND OTHER LAWS. THE CONCEPTS, IDEAS, DESIGNS, ARRANGEMENTS, DRAWINGS, AND PLANS DISCLOSED ARE COPYRIGHTED AND HEREIN MAY BE PATENTED OR BE THE SUBJECT OF PENDING PATENT APPLICATION. ANYONE VIOLATING THE INTENT OF THIS COPYRIGHT PROTECTION WILL BE PROSECUTED TO THE FULL EXTENT OF THE FEDERAL STATE AND LOCAL LAWS.

WRITTEN DIMENSIONS ON THESE DOCUMENTS SHALL HAVE PRECEDENCE OVER SCALE DIMENSIONS, CONTRACTORS SHALL VERBY AND BE RESPONSIBLE FOR ALL DIMENSIONS AND CONDITIONS ON THE JOB AND THIS OFFICE MUST BE NOTIFIED OF ANY VARIATION FROM THE DIMENSIONS AND CONDITIONS SHOWN BY THESE DRAWINGS, SHOP DRAWINGS AND OR DETAILS MUST BE SUBMITTED TO THE ARCHITECT FOR REVIEW BEFORE PROCEEDING WITH FABRICATION.


NEW PROPERTY APPRAISER,
TAX COLLECTOR & DRIVER'S LICENS
BUILDING for OKEECHOBEE BOCC
OKEECHOBEE, FLORIDA 34972


STA PROJECT #: 1804


PROJECT MGR.: KM


#	DATE	ISSUED AS
1	08.30.18	SD DOCS.
2	09.06.18	SD DOCS. REV.
3	09.18.18	SD DOCS. REV.
4	09.18.18	SITE PLAN REV
5	11.07.18	DD DOCS.
6	02.12.19	90% CD'S
7	03.26.19	100% CD'S
8	04.19.19	PERMIT SET

ARCHITECTURAL SITE PLAN

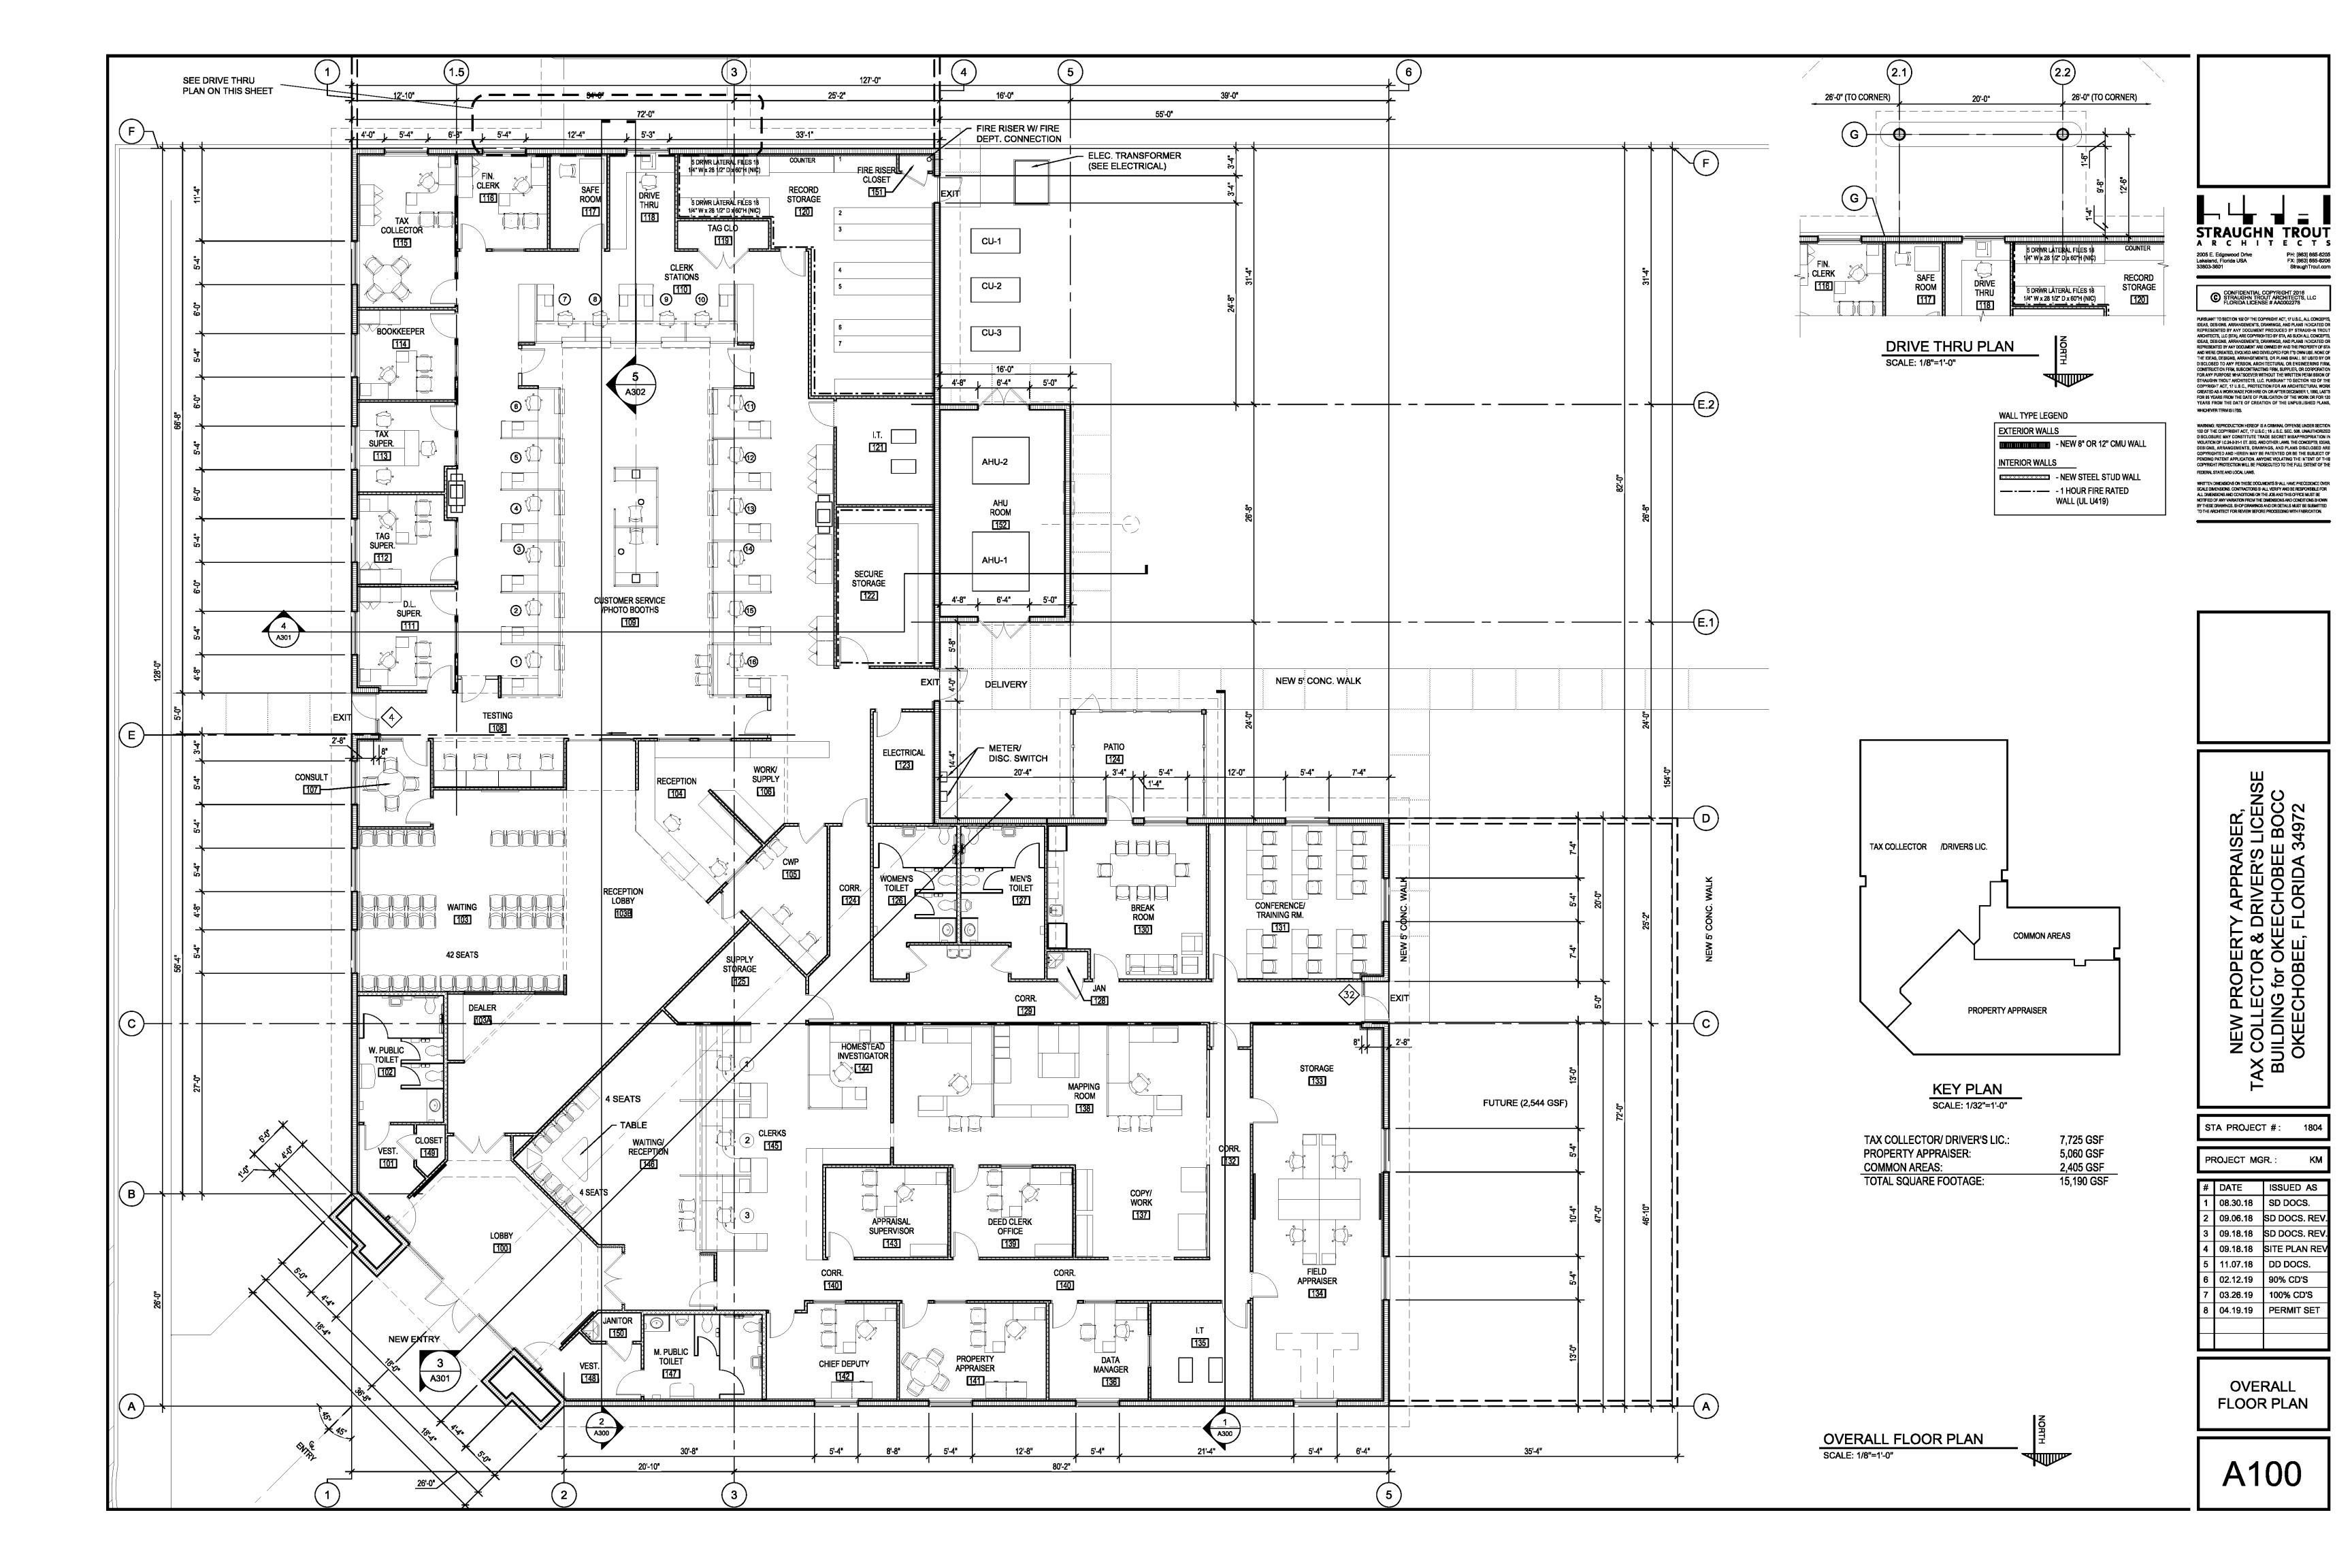

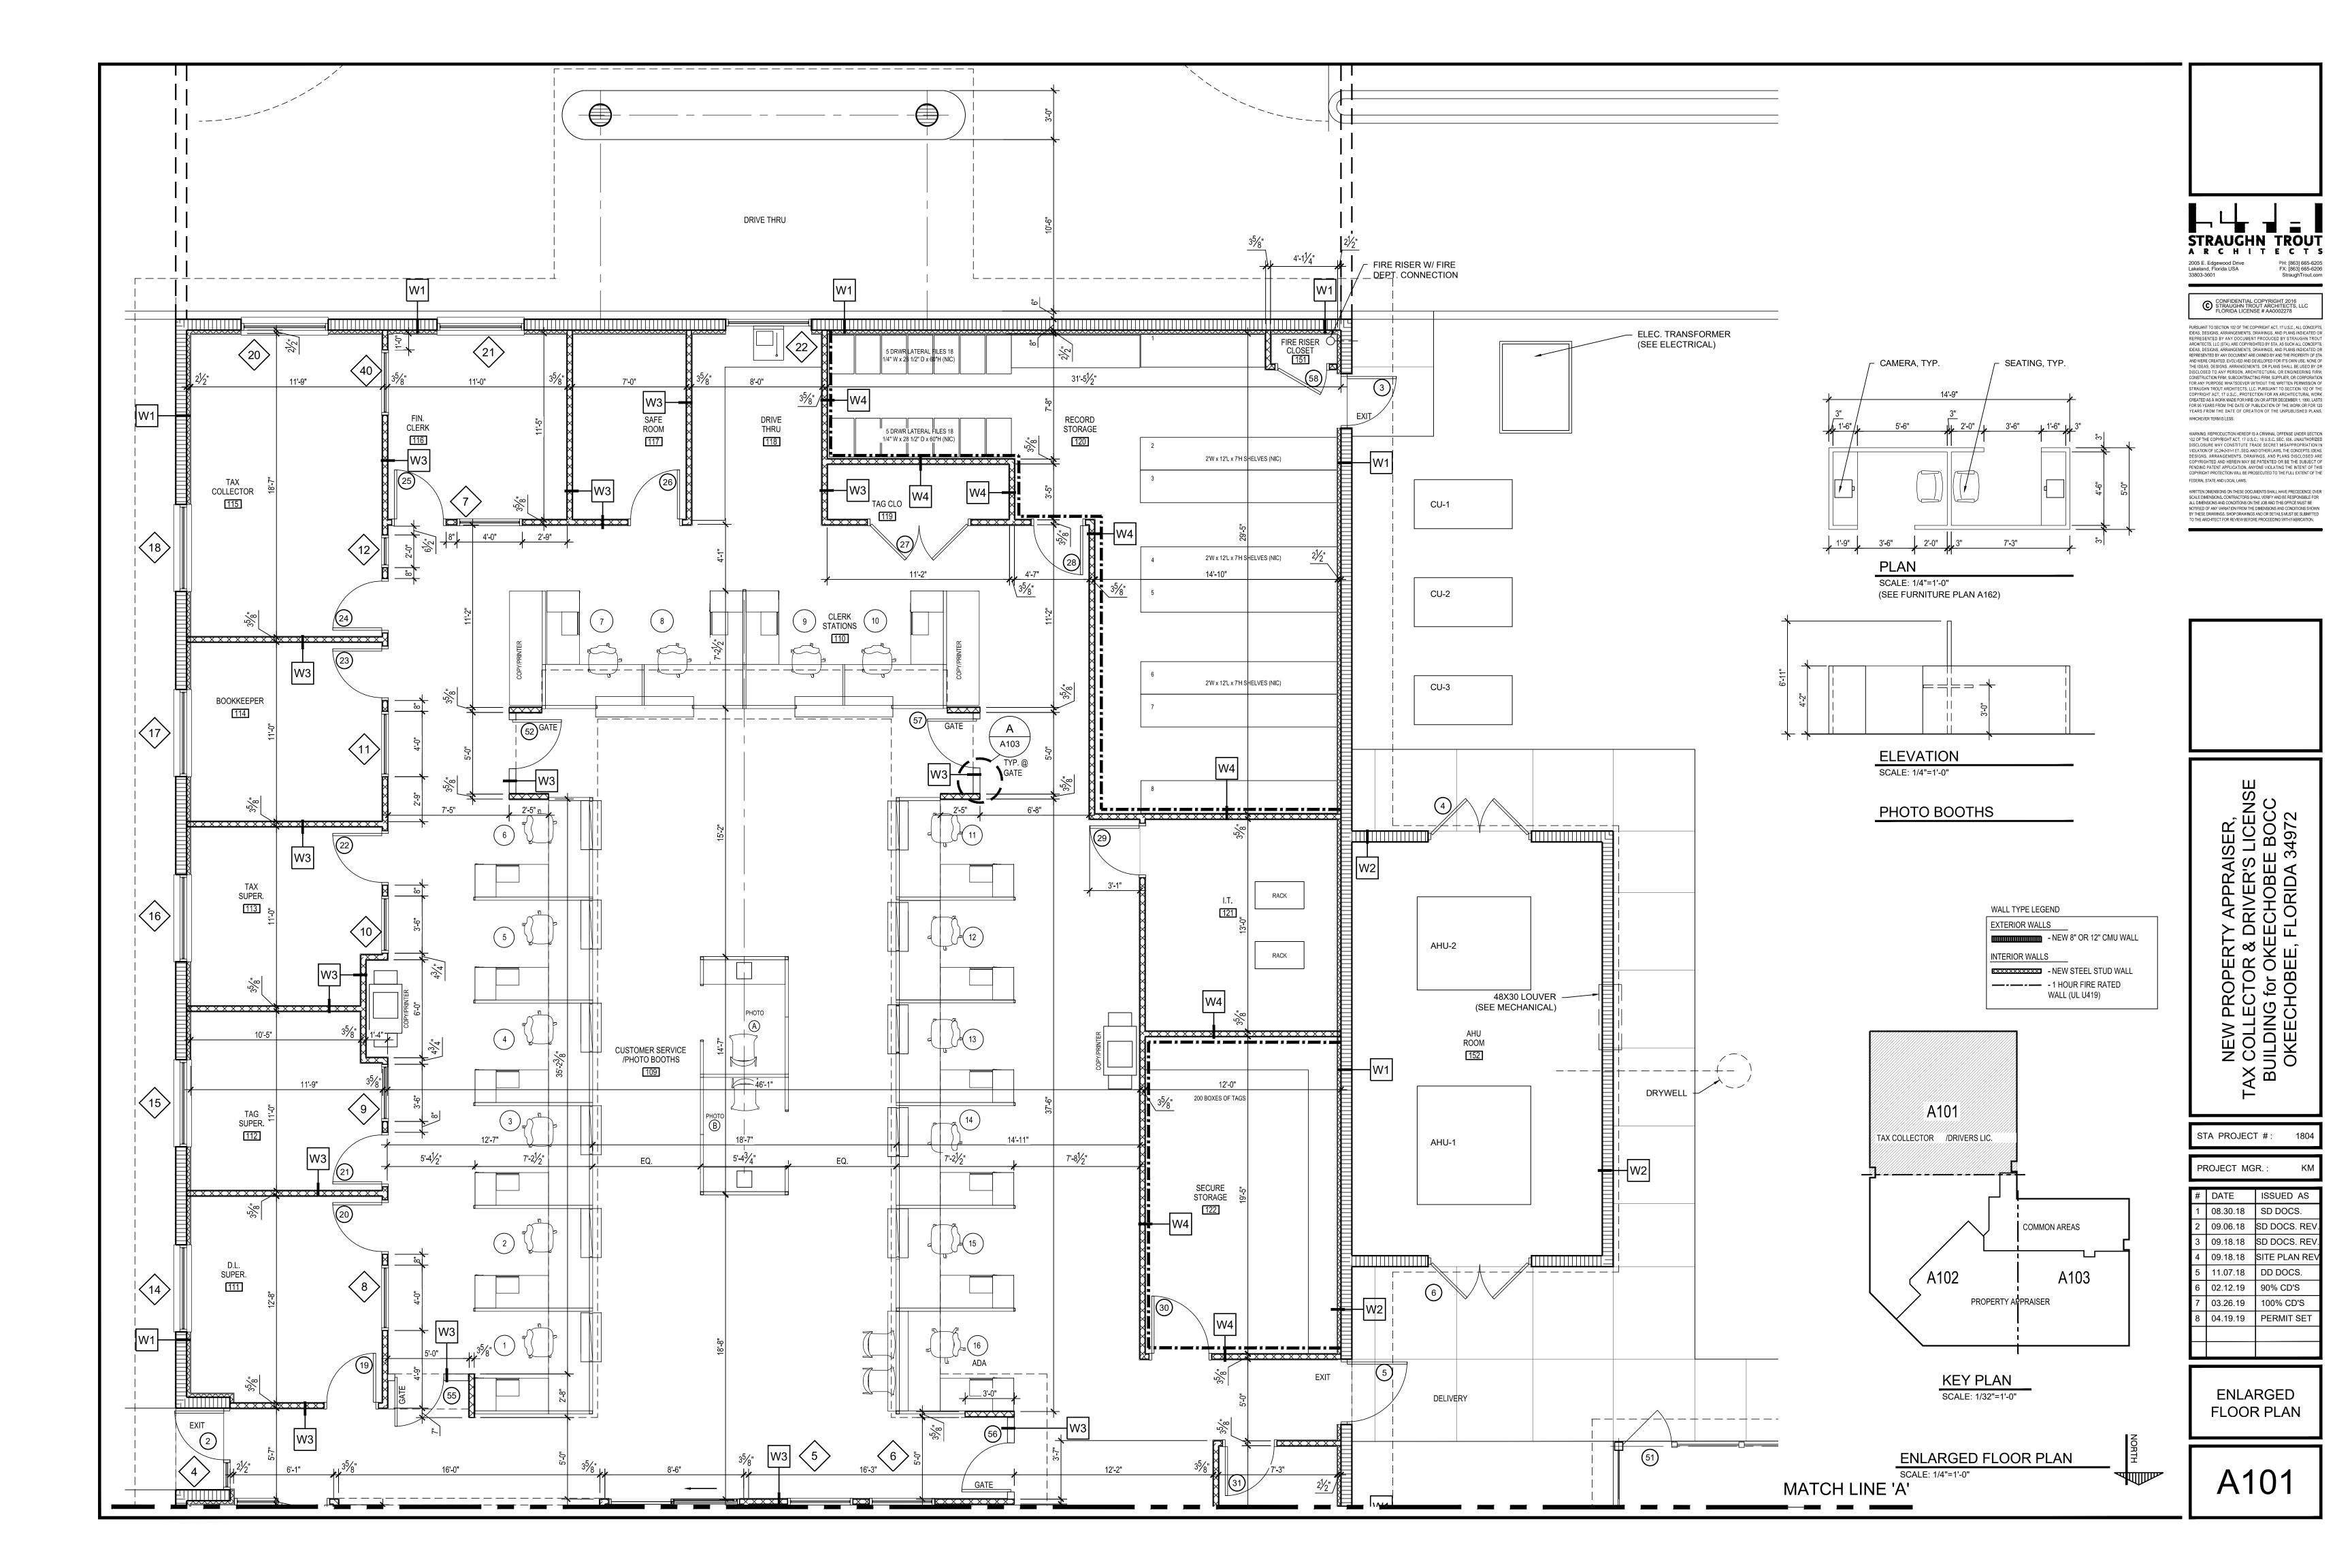

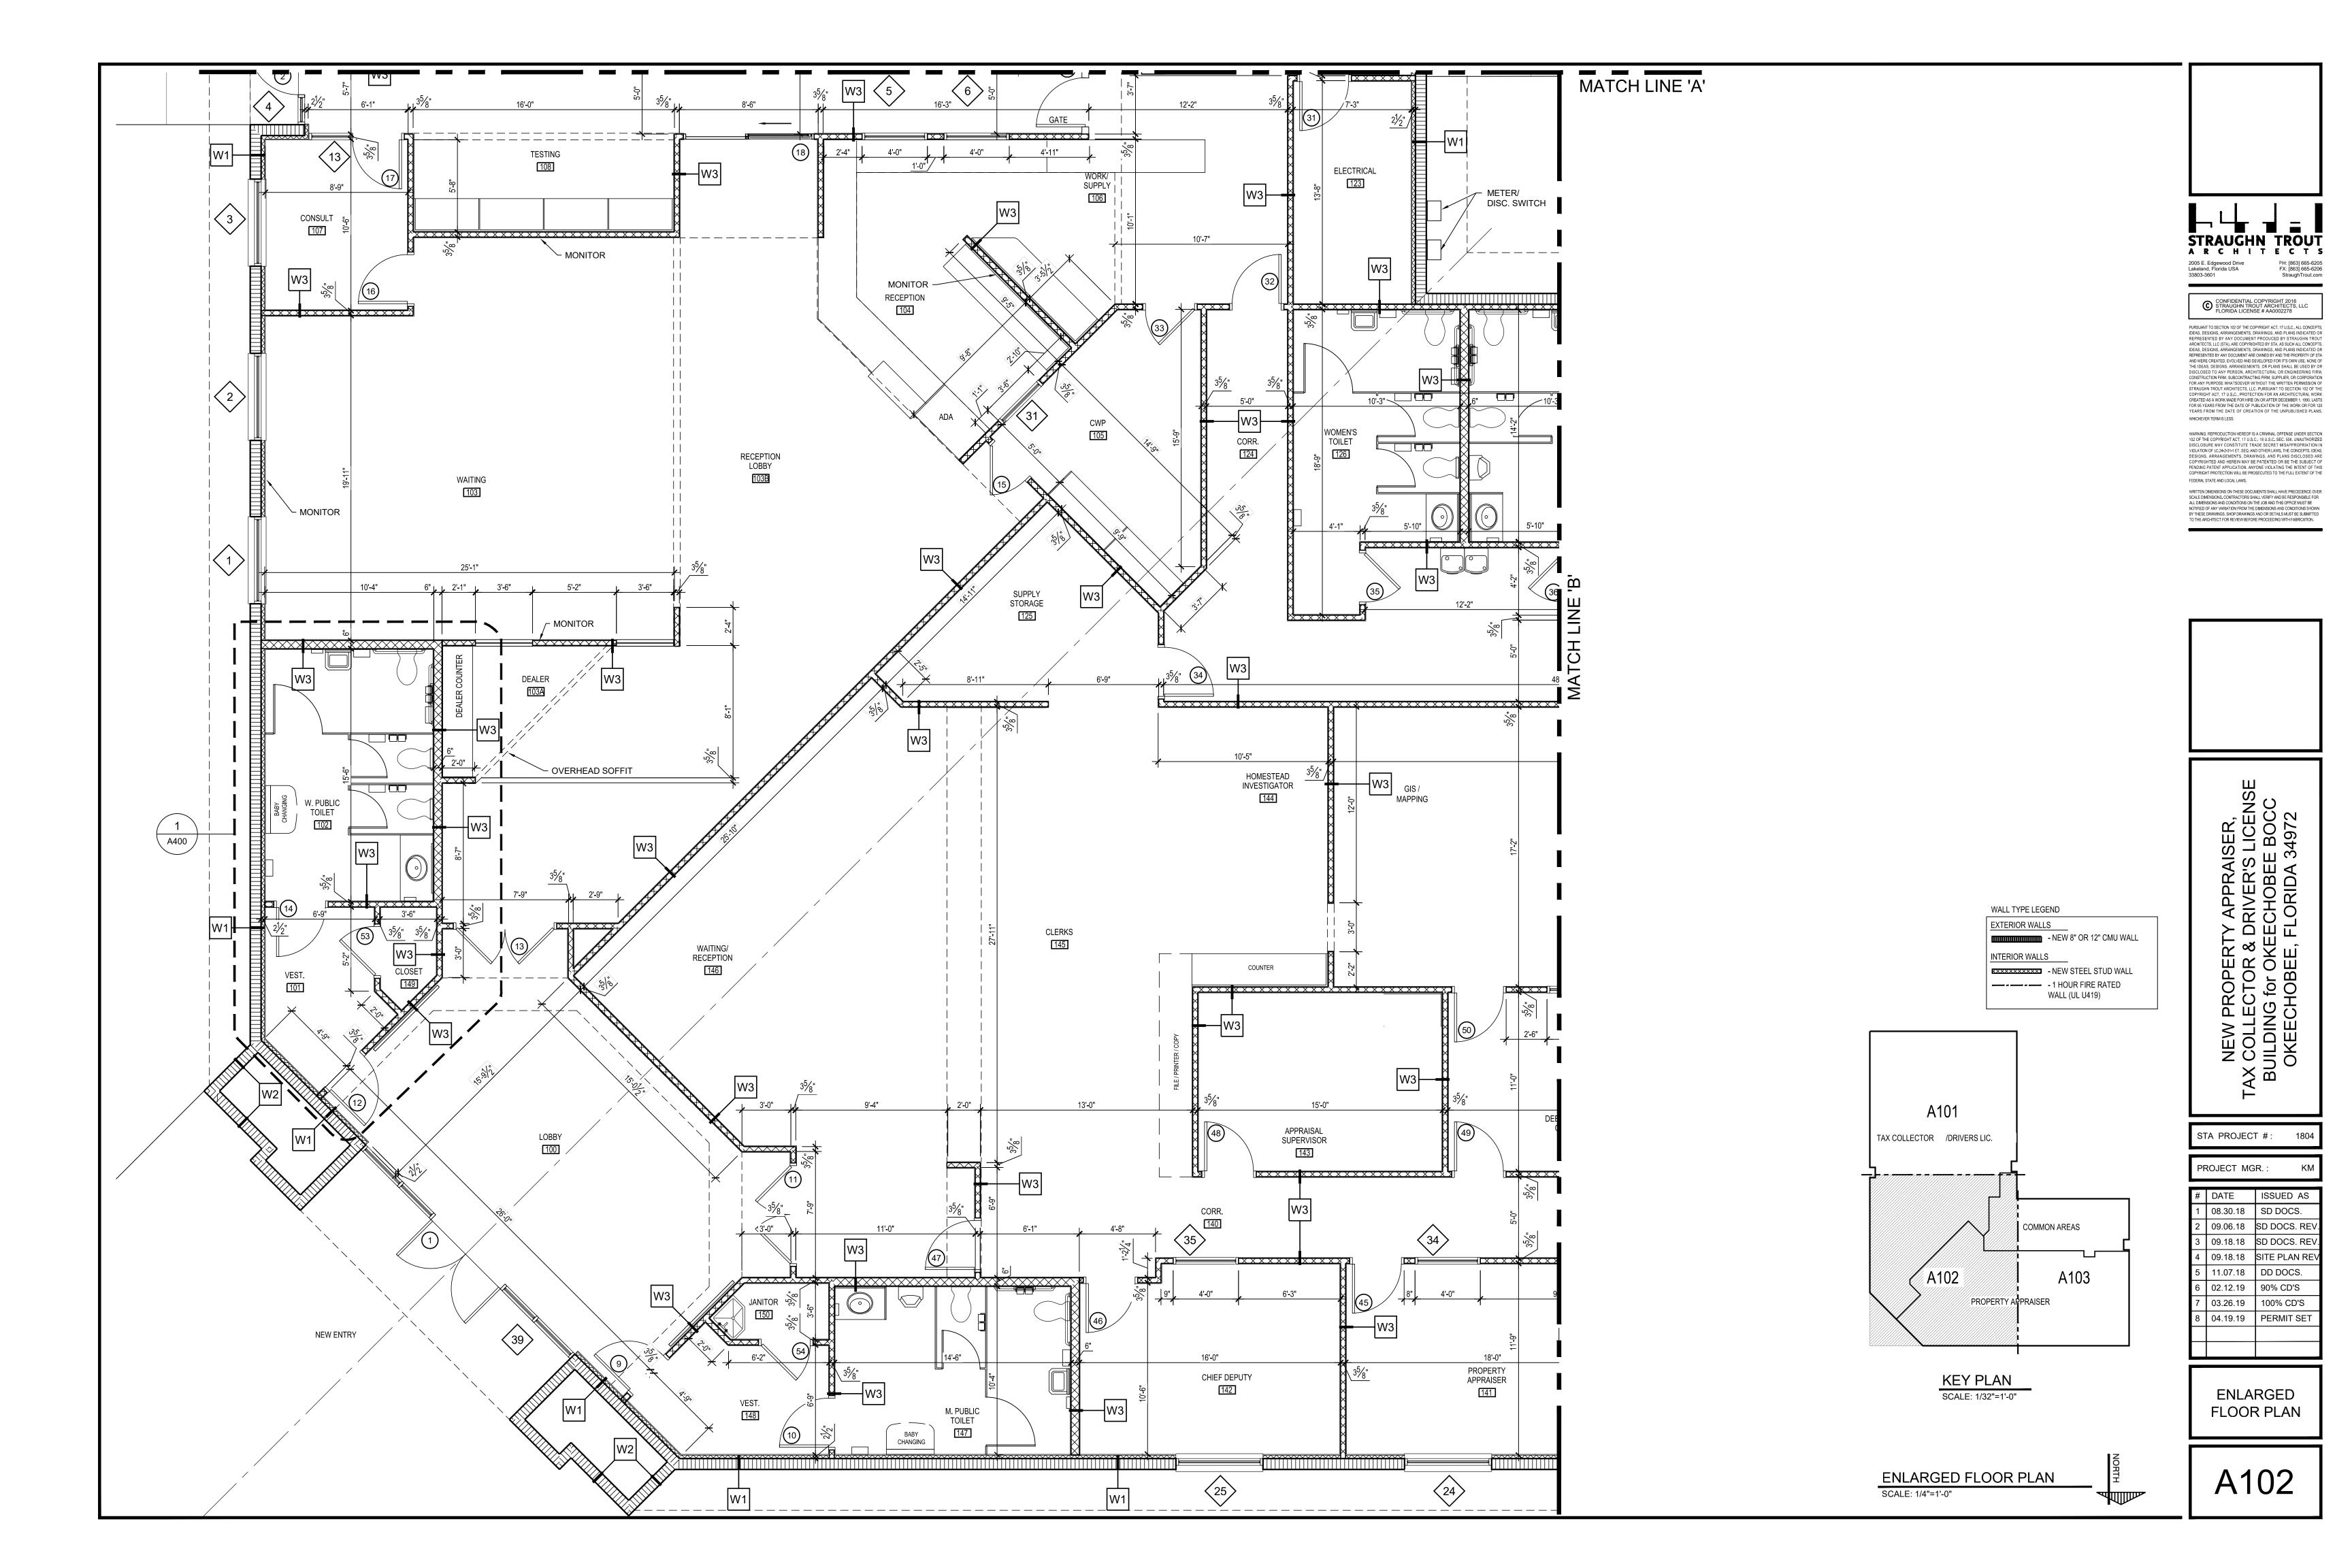

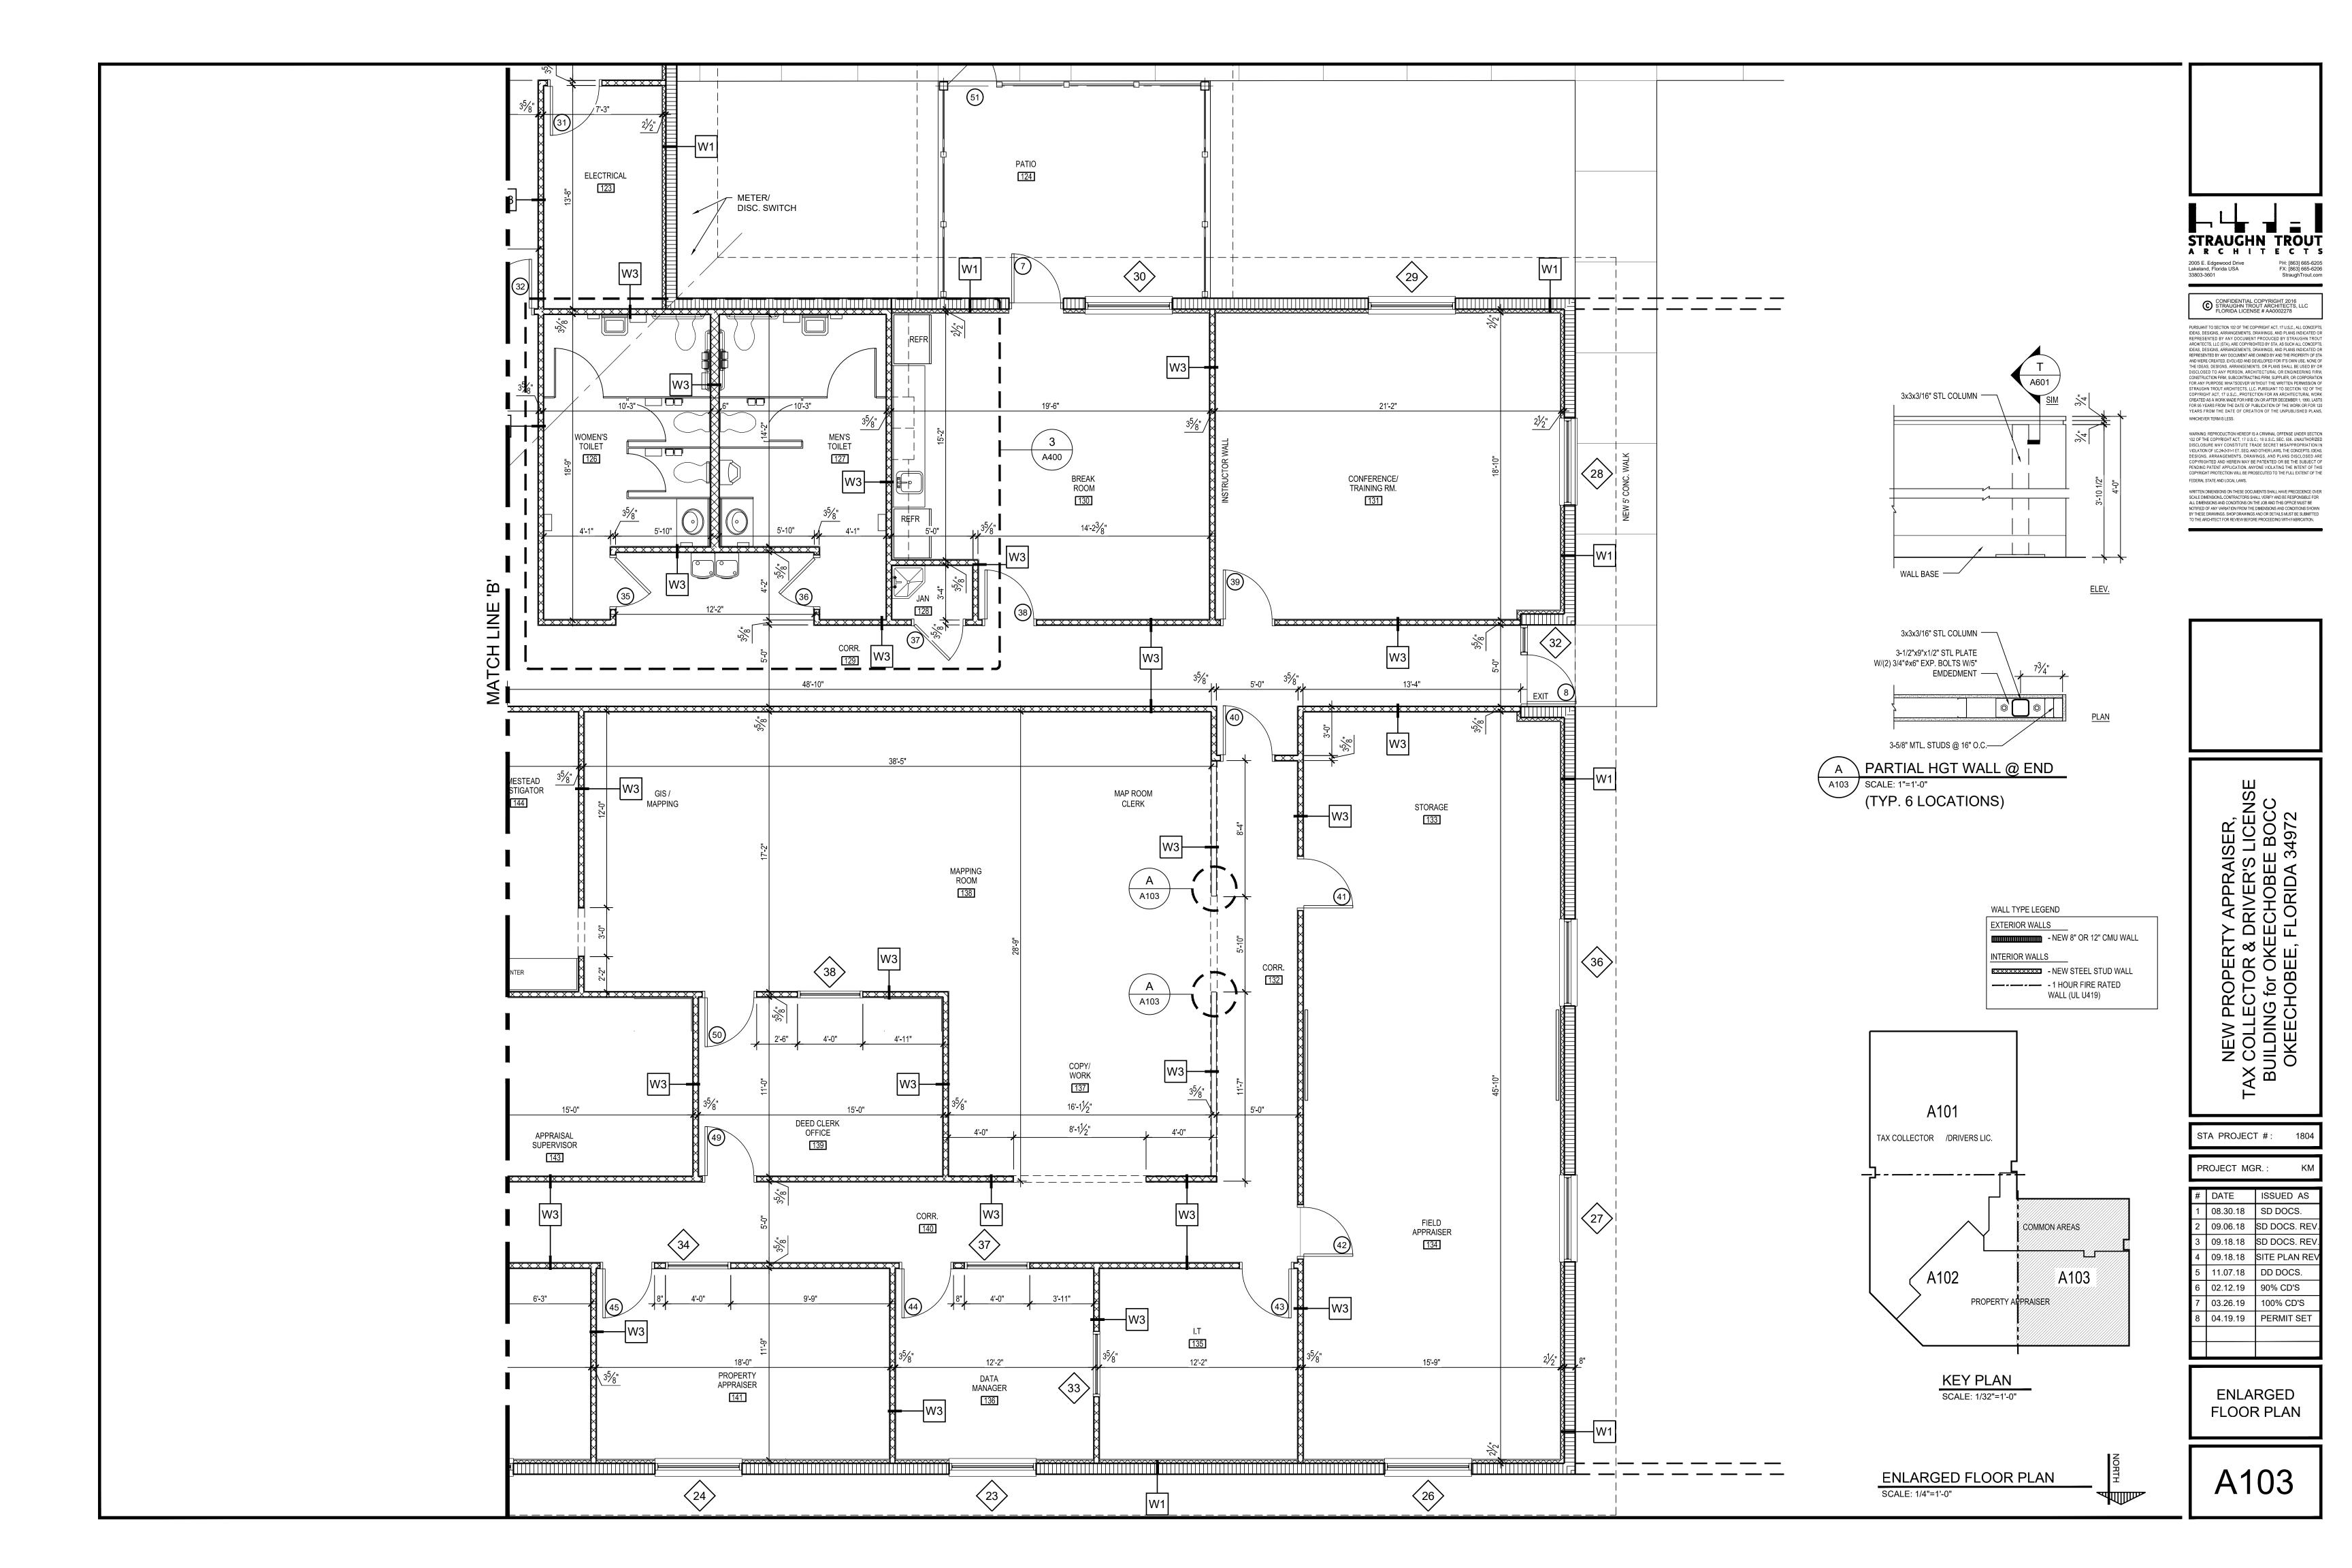



1 1HR RATED GYPSUM BOARD CEILING (UL P531, SEE G110)

(OWNER PROVIDED, OWNER INSTALLED)

- AUDIO ENHANCEMENT SYSTEM SPEAKER

ARCHITECTS 2005 E. Edgewood Drive Lakeland, Florida USA 33803-3601

PURSUANT TO SECTION 102 OF THE COPYRIGHT ACT, 17 U.S.C., ALL CONCEPTS, IDEAS, DESIGNS, ARRANGEMENTS, DRAWINGS, AND PLANS INDICATED OR REPRESENTED BY ANY DOCUMENT PRODUCED BY STRAUGHN TROUT ARCHITECTS, LLC (STA), ARE COPYRIGHTED BY STA, AS SUCH ALL CONCEPTS, IDEAS, DESIGNS, ARRANGEMENTS, DRAWINGS, AND PLANS INDICATED OR REPRESENTED BY ANY DOCUMENT ARE OWNED BY AND THE PROPERTY OF STA AND WERE CREATED, EVOLUED AND DEVELOPED FOR ITS OWN USE. NONE OF THE IDEAS, DESIGNS, ARRANGEMENTS, OR PLANS SHALL BE USED BY OR DISCLOSED TO ANY PERSON, ARCHITECTURAL OR ENGINEERING FIRM, CONSTRUCTION FERM, SUBCONTRACTING FIRM, SUPPLIER, OR CORPORATION FOR ANY PURPOSE WHATSOEVER WITHOUT THE WRITTEN PERMISSION OF STRAUGHN TROUT ARCHITECTS, LLC. PURSUANT TO SECTION 102 OF THE COPYRIGHT ACT, 17 U.S.C., PROTECTION FOR AN ARCHITECTURAL WORK CREATED AS WORK MADE FOR HISE ON OR AFTER DECEMBER 1, 1990, LASTS FOR 85 YEARS FROM THE DATE OF PUBLICATION OF THE WORK OR FOR 120 YEARS FROM THE DATE OF CREATION OF THE UNPUBLISHED PLANS, WHICHEVER TERM IS LESS.

WHICHEVER TERM IS LESS.

WARNING: REPRODUCTION HEREOF IS A CRIMINAL OFFENSE UNDER SECTION 102 OF THE COPYRIGHT ACT, 17 U.S.C.; 18 U.S.C. SEC. 506. UNAUTHORIZED DISCLOSURE MAY CONSTITUTE TRADE SECRET MISAPPROPRIATION IN VIOLATION OF I.C.24-23-14 ET. SEO, AND OTHER LAWS. THE CONCEPTS, IDEAS, DESIGNATION OF THE CONCEPTS OF THE C DESIGNS, ARRANGEMENTS, DRAWINGS, AND PLANS DISCLOSED AR COPYRIGHTED AND HEREIN MAY BE PATENTED OR BE THE SUBJECT OF PENDING PATENT APPLICATION. ANYONE VIOLATING THE INTENT OF THIS COPYRIGHT PROTECTION WILL BE PROSECUTED TO THE FULL EXTENT OF TH FEDERAL STATE AND LOCAL LAWS.

WRITTEN DIMENSIONS ON THESE DOCUMENTS SHALL HAVE PRECEDENCE OVER WRIT IEN DIMENSIONS ON THESE DUCUMENTS SHALL HAVE PRECEDENCE OVER SCALE DIMENSIONS, CONTRACTORS SHALL VERIFY AND BE RESPONSIBLE FOR ALL DIMENSIONS AND CONDITIONS ON THE JOB AND THIS OFFICE MUST BE NOTIFIED OF ANY VARIATION FROM THE DIMENSIONS AND CONDITIONS SHOWN BY THESE DRAWINGS, SHOP DRAWINGS AND OR DETAILS MUST BE SUBMITTED TO THE ARCHITECT FOR REVIEW BEFORE PROCEEDING WITH FABRICATION.


NEW PROPERTY APPRAISER,
TAX COLLECTOR & DRIVER'S LICE
BUILDING for OKEECHOBEE BOC
OKEECHOBEE, FLORIDA 34972

STA PROJECT #:

PROJECT MGR.:

08.30.18 SD DOCS. 09.06.18 SD DOCS. RE\ 09.18.18 SD DOCS. RE\ 09.18.18 SITE PLAN RE 11.07.18 DD DOCS. 02.12.19 90% CD'S 03.26.19 100% CD'S 04.19.19 | PERMIT SET

REFLECTED **CEILING PLAN** 

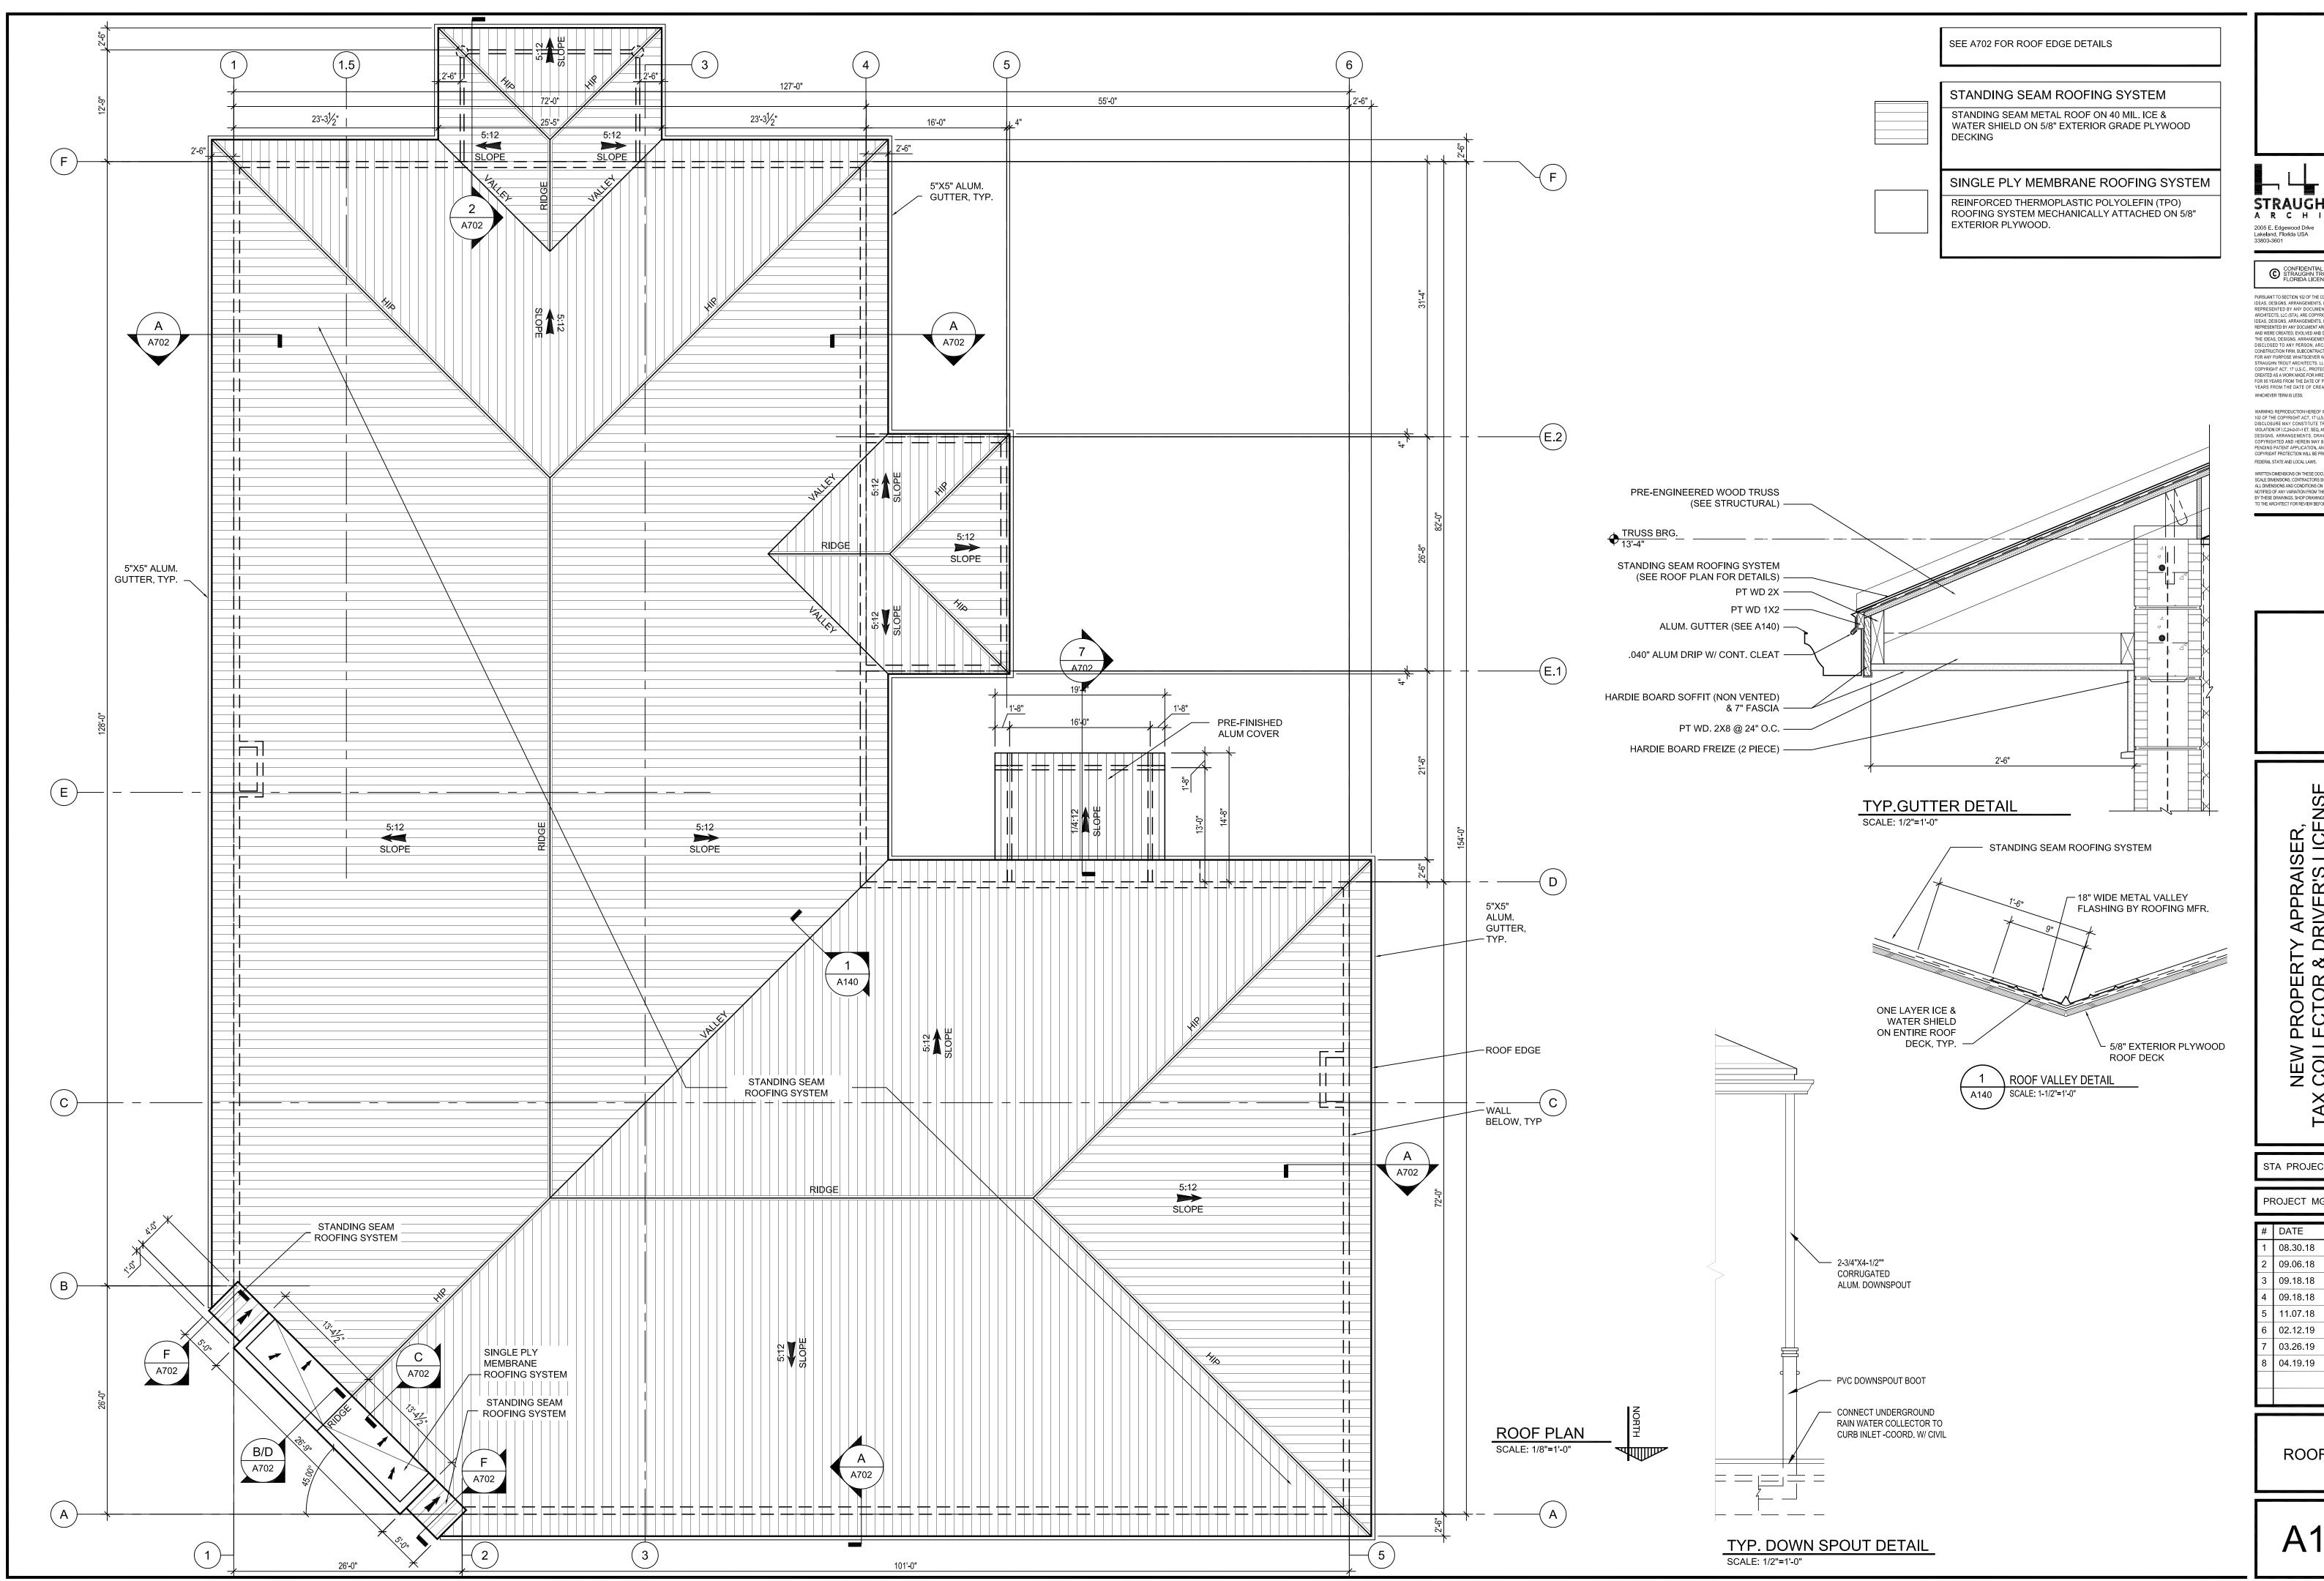

PH: [863] 665-6205 FX: [863] 665-6206 StraughTrout.com

PURSUANT TO SECTION 102 OF THE COPYRIGHT ACT, 17 U.S.C., ALL CONCEPTS, IDEAS, DESIGNS, ARRANGEMENTS, DRAWINGS, AND PLANS INDICATED OR REPRESENTED BY ANY DOCUMENT PRODUCED BY STRAUGHN TROUT ARCHITECTS, LLC (STA), ARE COPYRIGHTED BY STA, AS SUCH ALL CONCEPTS, IDEAS, DESIGNS, ARRANGEMENTS, DRAWINGS, AND PLANS INDICATED OR REPRESENTED BY ANY DOCUMENT ARE OWNED BY AND THE PROPERTY OF STA AND WERE CREATED, EVOLVED AND DEVELOPED FOR ITS OWN USE. NONE OF THE IDEAS, DESIGNS, ARRANGEMENTS, OR PLANS SHALL BE USED BY OR DISCLOSED TO ANY PERSON, ARCHITECTURAL OR ENGINEERING FIRM, CONSTRUCTION FIRM, SUBCONTRACTING FIRM, SUPPLIER, OR CORPORATION FOR ANY PURPOSE WHATSOEVER WITHOUT THE WRITTEN PERMISSION OF STRAUGHN TROUT ARCHITECTS, LLC, PURSUANT TO SECTION 102 OF THE COPYRIGHT ACT, 17 U.S.C., PROTECTION FOR AN ARCHITECTURAL WORK CREATED AS A WORK MADE FOR HIRE ON OR AFTER DECREMBER 1, 1990, LASTS FOR 95 YEARS FROM THE DATE OF PUBLICATION OF THE WORK OR FOR 120 YEARS FROM THE DATE OF CREATION OF THE UNPUBLISHED PLANS, WHICHEVER TERM IS LESS.

WARNING: REPRODUCTION HEREOF IS A CRIMINAL OFFENSE UNDER SECTION 102 OF THE COPYRIGHT ACT, 17 U.S.C.; 18 U.S.C. SEC. 506. UNAUTHORIZED DISCLOSURE MAY CONSTITUTE TRADE SECRET MISAPPROPRIATION IN VIOLATION OF IC.24-23-11 ET. SEC. AND OTHER LAWS. THE CONCEPTS, IDEAS, DESIGNS, ARRANGEMENTS, DRAWINGS, AND PLANS DISCLOSED ARE COPYRIGHTED AND HEREIN MAY BE PATENTED OR BE THE SUBJECT OF PENDING PATENT APPLICATION, ANYONE VIOLATING THE INTENT OF THIS COPYRIGHT PROTECTION WILL BE PROSECUTED TO THE FULL EXTENT OF THE FEDERAL STATE AND LOCAL LAWS.

WRITTEN DIMENSIONS ON THESE DOCUMENTS SHALL HAVE PRECEDENCE OVER SCALE DIMENSIONS, CONTRACTORS SHALL VERIFY AND BE RESPONSIBLE FOR ALL DIMENSIONS AND CONDITIONS ON THE JOB AND THIS OFFICE MUST BE NOTHED OF ANY VARIATION FROM THE DIMENSIONS AND CONDITIONS SHOWN BY THESE DRAWINGS, SHOP DRAWINGS AND OR DETAILS MUST BE SUBMITTED TO THE ARCHITECT FOR REVIEW BEFORE PROCEEDING WITH FABRICATION.


NEW PROPERTY APPRAISER,
TAX COLLECTOR & DRIVER'S LICENSE
BUILDING for OKEECHOBEE BOCC
OKEECHOBEE, FLORIDA 34972

STA PROJECT #:

PROJECT MGR.:

ISSUED AS # DATE 08.30.18 SD DOCS. 09.06.18 SD DOCS. REV 09.18.18 | SD DOCS. RE\ 09.18.18 SITE PLAN RE 11.07.18 DD DOCS. 02.12.19 90% CD'S 03.26.19 100% CD'S 3 | 04.19.19 | PERMIT SET

**ROOF PLAN** 

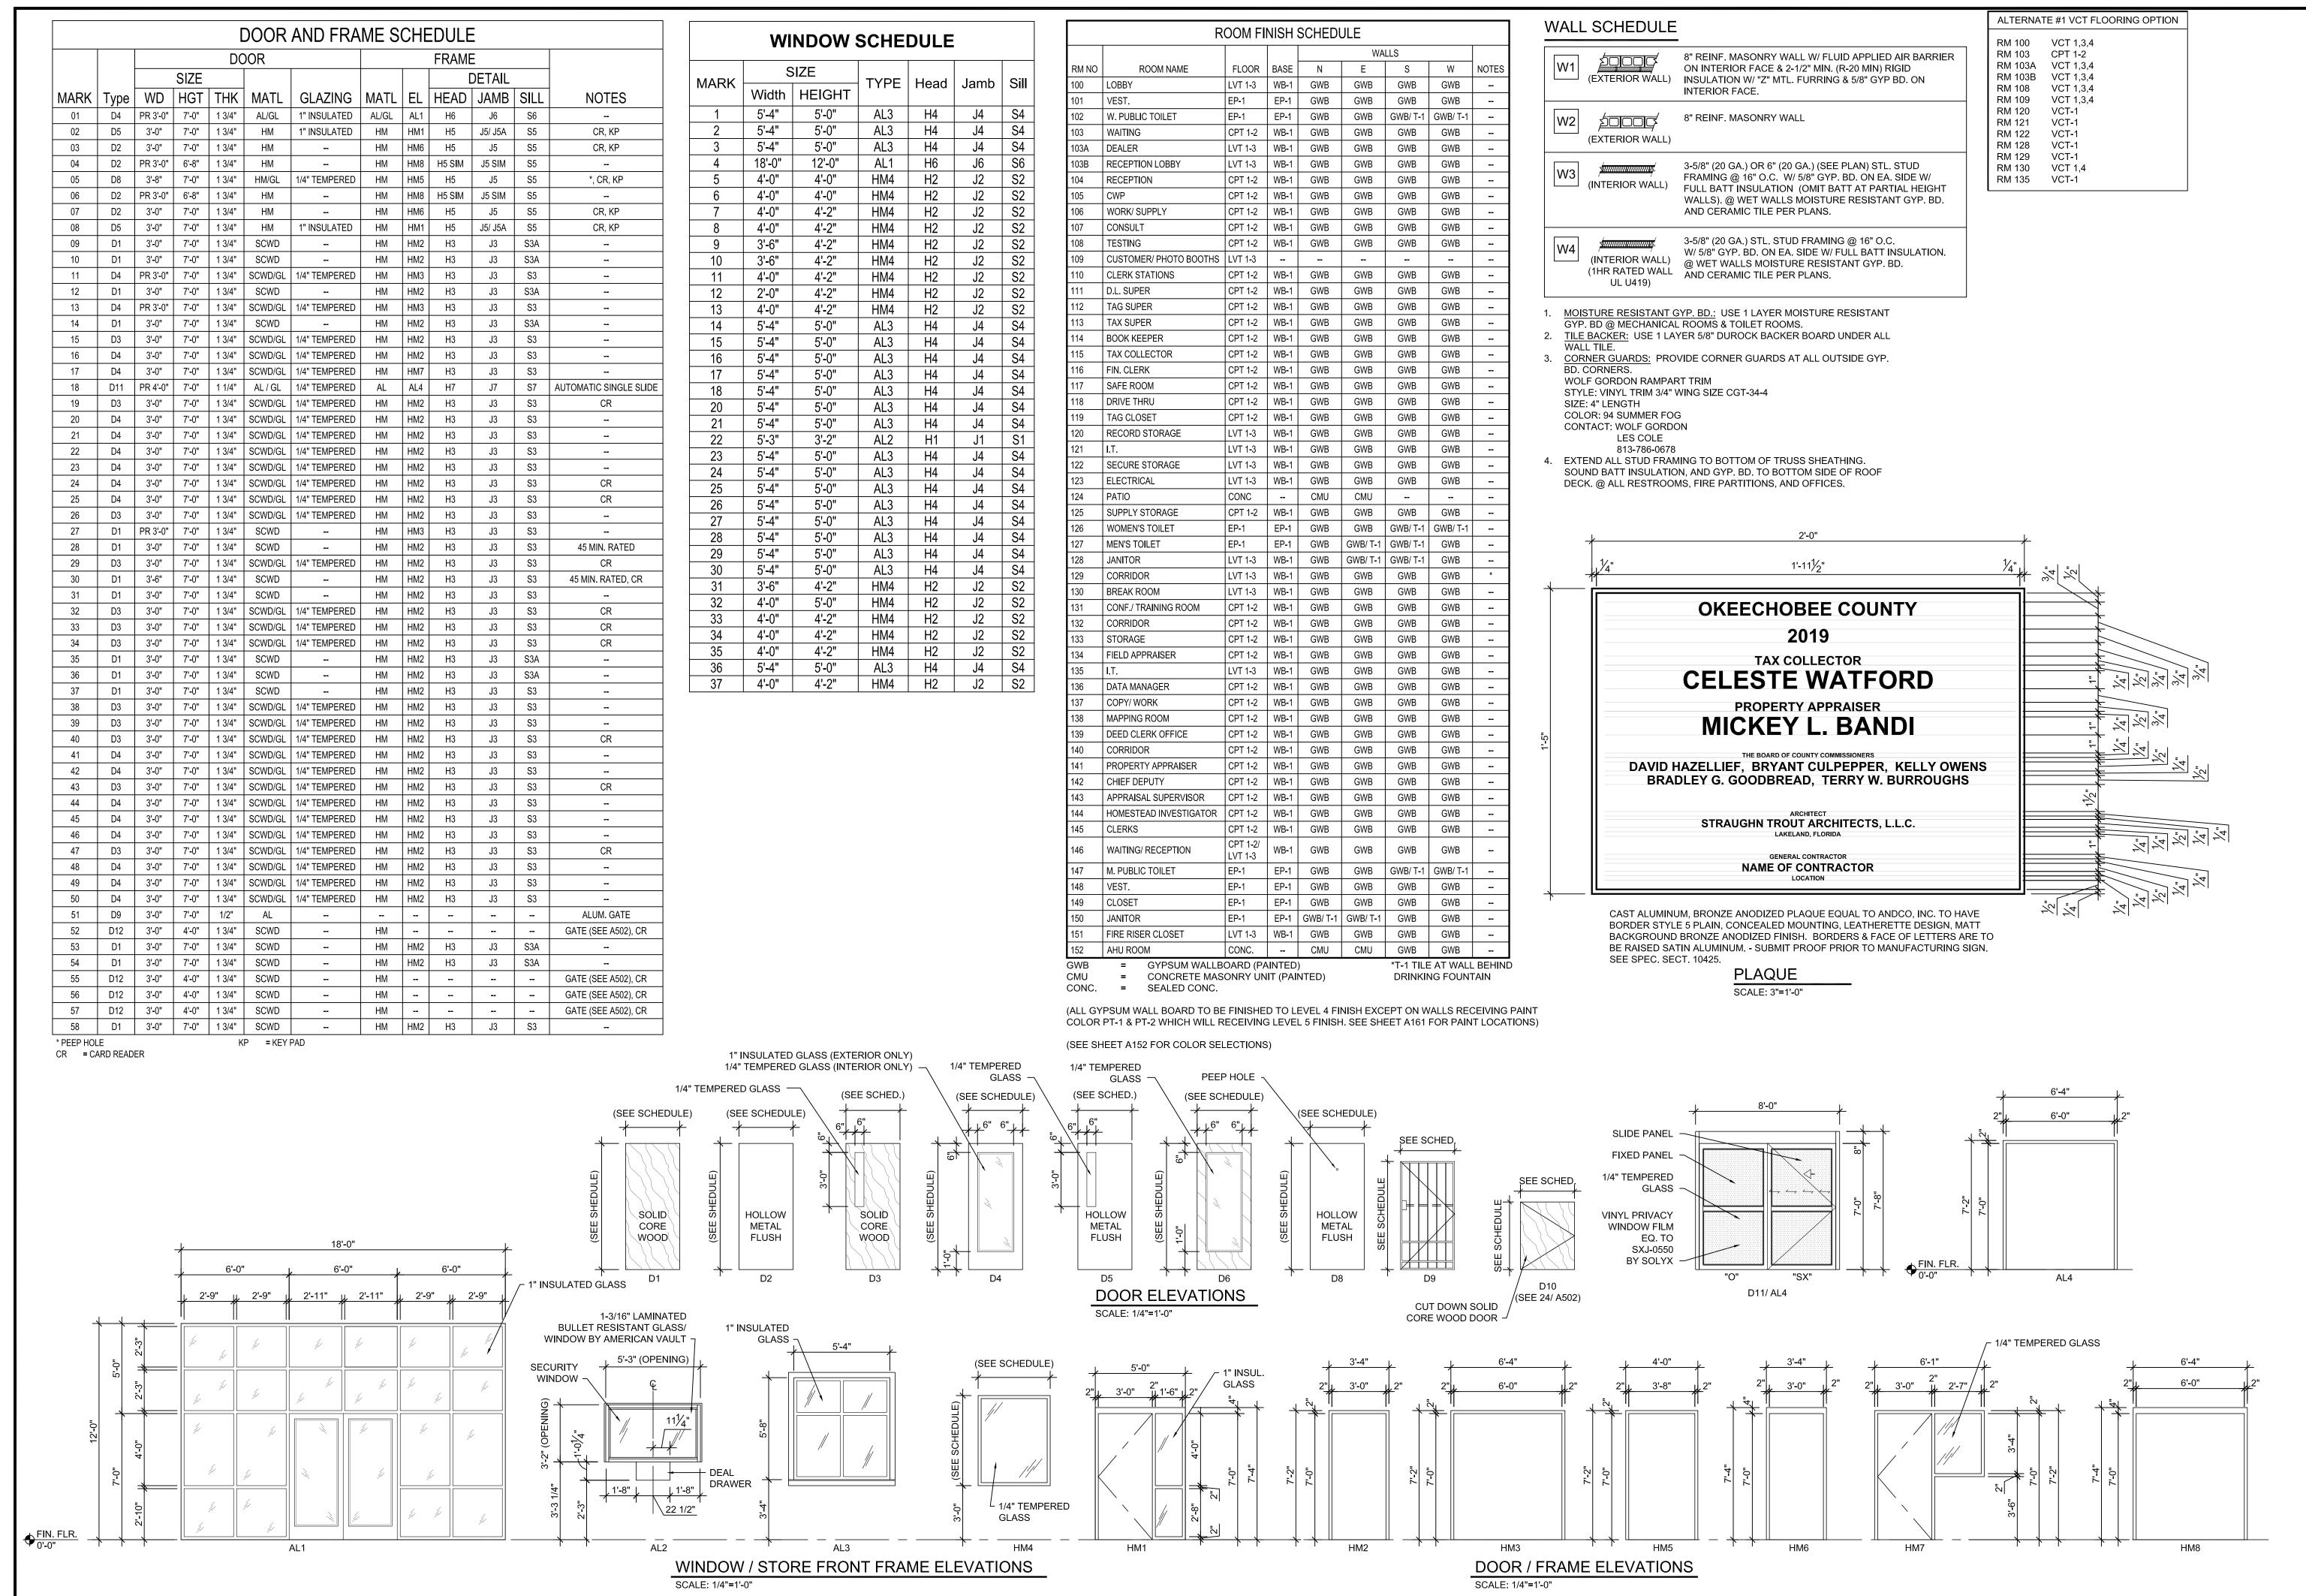

STRAUGHN TROUT
A R C H I T E C T S

2005 E, Edgewood Drive PH; [863] 665-6205

2005 E. Edgewood Drive PH: [863] 665-6205 Lakeland, Florida USA FX: [863] 665-6206 33803-3601 StraughTrout.com

CONFIDENTIAL COPYRIGHT 2016 STRAUGHN TROUT ARCHITECTS, LLC FLORIDA LICENSE # AA0002278

IDEAS, DESIGNS, ARRANGEMENTS, DRAWINGS, AND PLAMS INDICATED OR REPRESENTED BY ANY DOCUMENT PRODUCED BY STRAUGHN TROUT ARCHITECTS, LUC (STA), ARE COPYRIGHTED BY STARA, SUCH ALL CONCEPTS, IDEAS, DESIGNS, ARRANGEMENTS, DRAWINGS, AND PLAMS INDICATED OR REPRESENTED BY ANY DOCUMENT ARE OWNED BY AND PLAMS INDICATED OR REPRESENTED BY ANY DOCUMENT ARE OWNED BY AND THE PROPERTY OF STA AND WERE OREATED, EVOLVED AND DEVELOPED FOR ITS OWN USE. NONE OF THE IDEAS, DESIGNS, ARRANGEMENTS, OR PLAMS SHALL BE USED BY OR DISCLOSED TO ANY PERSON, ARCHITECTURAL OR ENGINEERING FIRM, CONSTRUCTION FIRM, SUBCONTRACTING FIRM, SUPPLIER, OR CORPORATION FOR ANY PURPOSE WHATSOEVER WITHOUT THE WRITTEN PERSINSION OF STRAUGHN TROUT ARCHITECTS, LLC. PURSUANT TO SECTION 102 OF THE COPYRIGHT ACT, 17 U.S.C., PROTECTION FOR AN ARCHITECTURAL WORK CREATED AS A WORK MADE FOR HIRE ON OR AFTER DECEMBER 1, 1990, LASTS FOR 35 YEARS FROM THE DATE OF PUBLICATION OF THE WORK OR FOR 72 YEARS FROM THE DATE OF CREATION OF THE WORK OR FOR 72 YEARS FROM THE DATE OF CREATION OF THE UNPUBLISHED PLANS, WHICHEVER TERM IS LESS.

102 OF THE COPYRIGHT ACT, 17 U.S.C.; 18 U.S.C. SEC. 506. UNAUTHORIZED DISCLOSURE MAY CONSTITUTE TRADE SECRET MISAPPROPRIATION IN VIOLATION OF IC.24-23-11 ET. SEQ. AND OTHER LAWS. THE CONCEPTS, DEAS, DESIGNS, ARRANGEMENTS, DRAWINGS, AND PLANS DISCLOSED ARE COPYRIGHTED AND HEREIN MAY BE PATENTED OR BE THE SUBJECT OF PENDING PATENT APPLICATION. ANYONE VIOLATING THE INTENT OF THIS COPYRIGHT PROTECTION WILL BE PROSECUTED TO THE FULL EXTENT OF THE FEDERAL STATE AND LOCAL LAWS.

WRIT IEN DIMENSIONS ON THESE DUCUMENTS SHALL HAVE PRECEDENCE OVER SCALE DIMENSIONS, CONTRACTORS SHALL VERIETY AND BE RESPONSIBLE FOR ALL DIMENSIONS AND CONDITIONS ON THE JOB AND THIS OFFICE MUST BE NOTIFIED OF ANY VARIATION FROM THE DIMENSIONS AND CONDITIONS SHOWN BY THESE DRAWINGS, SHOP DRAWINGS AND OR DETAILS MUST BE SUBMITTED TO THE ARCHITECT FOR REVIEW BEFORE PROCEEDING WITH FABRICATION.

WRITTEN DIMENSIONS ON THESE DOCUMENTS SHALL HAVE PRECEDENCE OV


NEW PROPERTY APPRAISER,
TAX COLLECTOR & DRIVER'S LICENSE
BUILDING for OKEECHOBEE BOCC
OKEECHOBEE, FLORIDA 34972


STA PROJECT #:


PROJECT MGR.:


# DATE ISSUED AS
1 08.30.18 SD DOCS.
2 09.06.18 SD DOCS. REV.
3 09.18.18 SD DOCS. REV.
4 09.18.18 SITE PLAN REV
5 11.07.18 DD DOCS.
6 02.12.19 90% CD'S
7 03.26.19 100% CD'S
8 04.19.19 PERMIT SET

ROOM, DOOR & WINDOW SCHEDULES

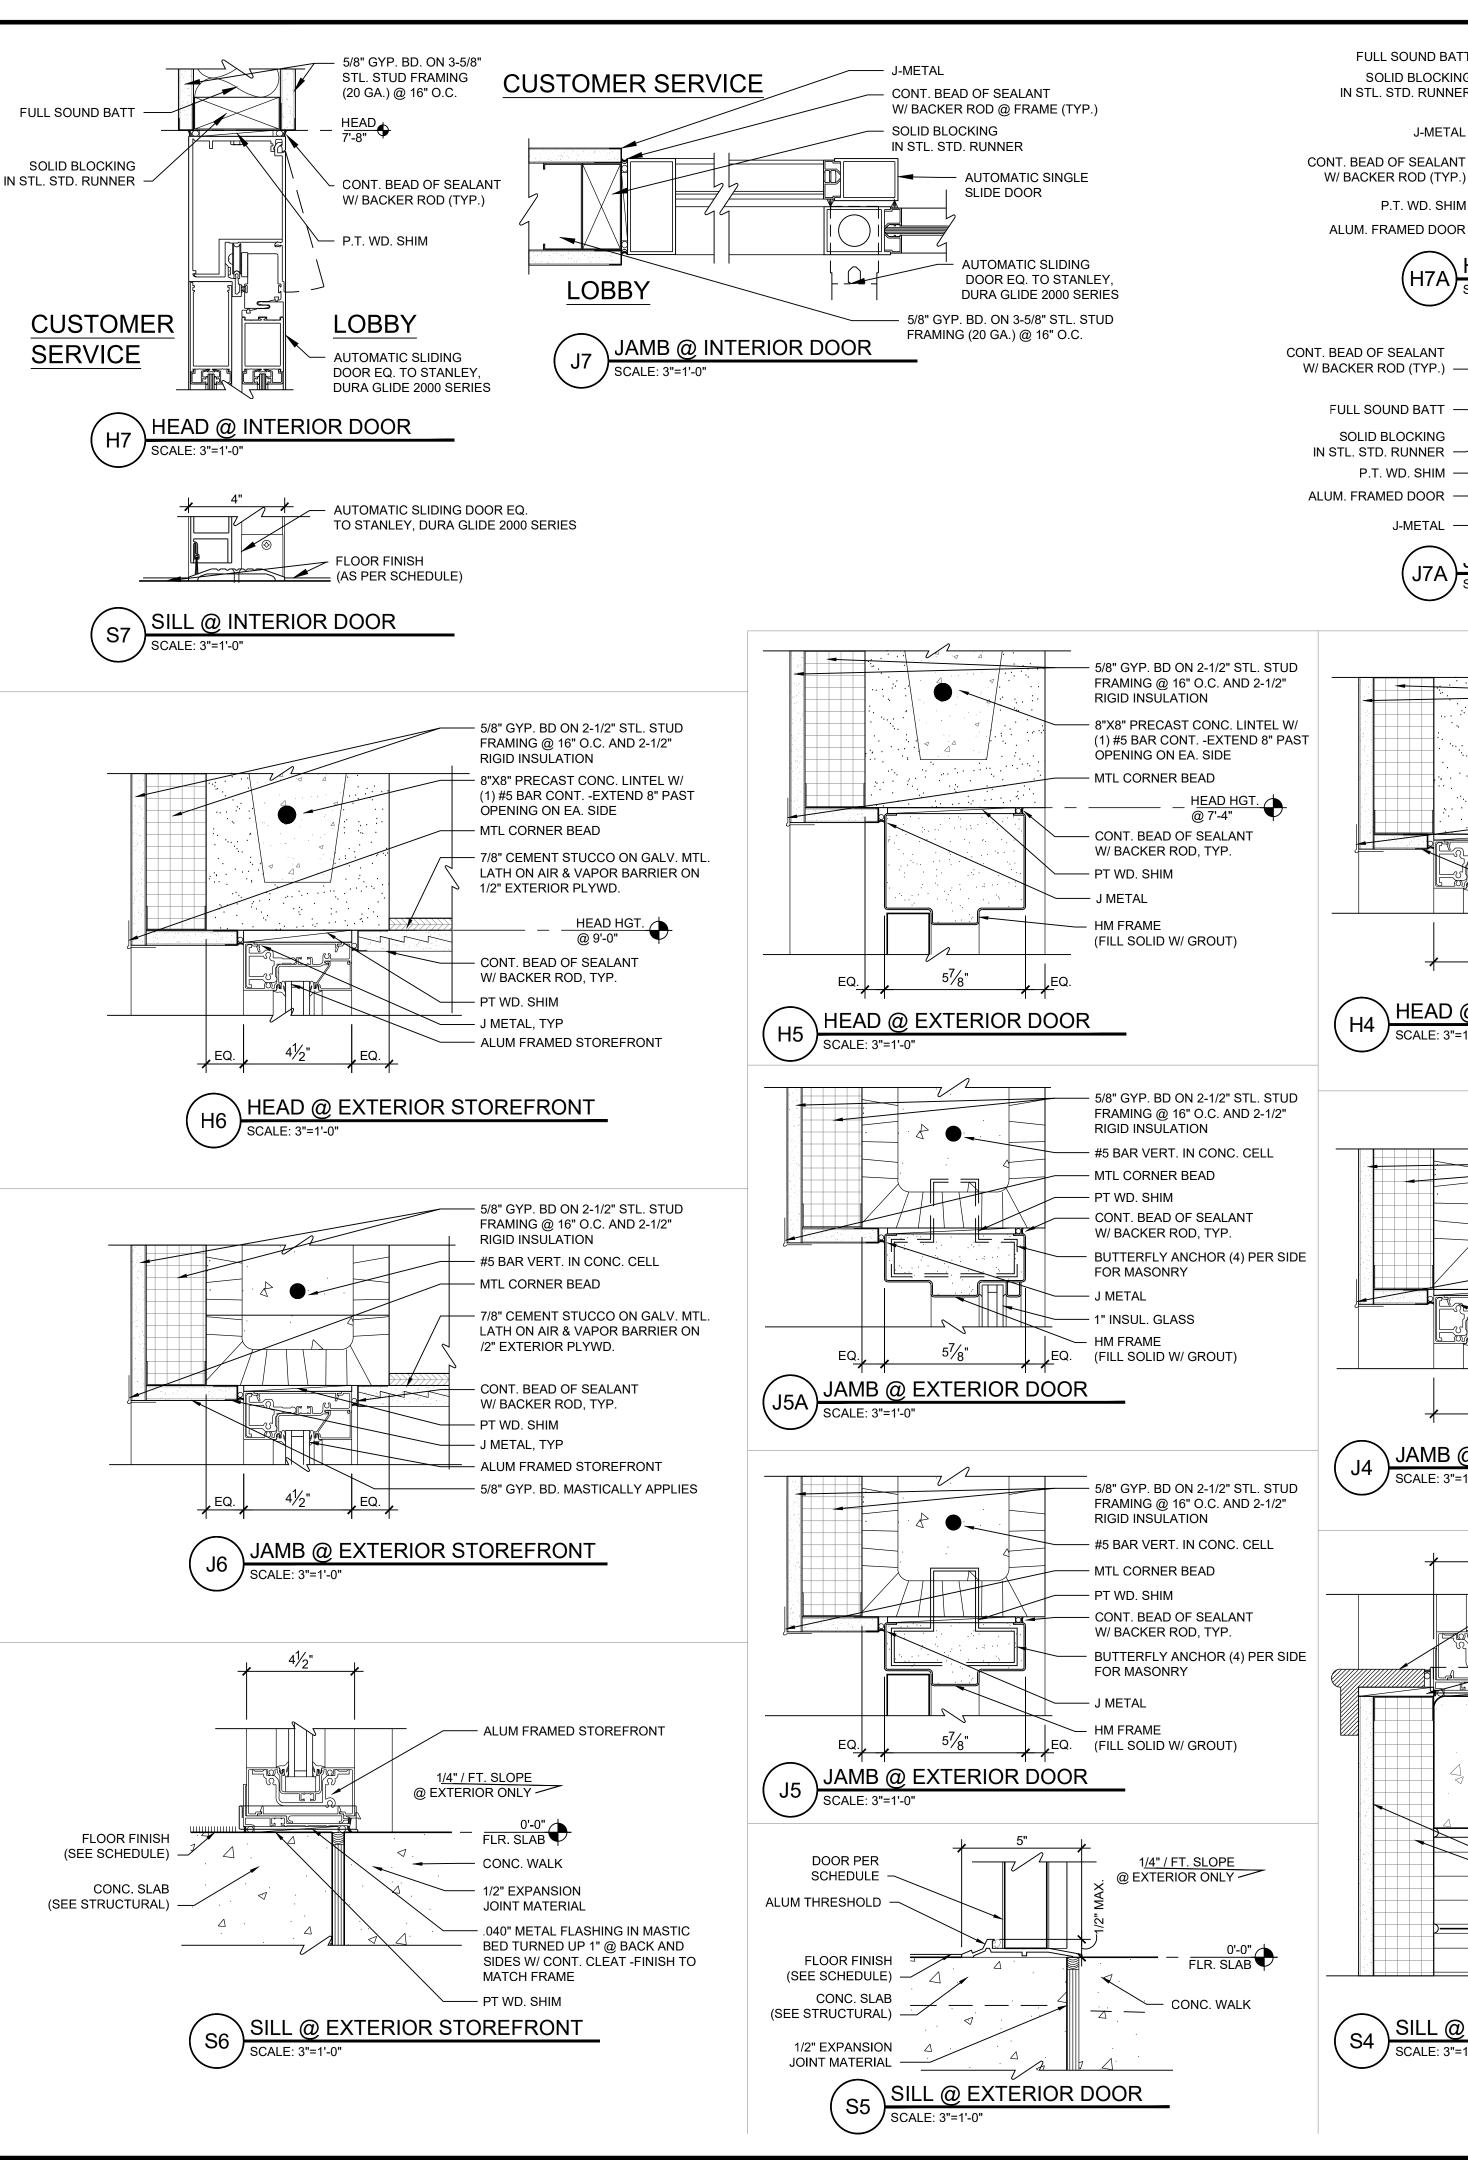


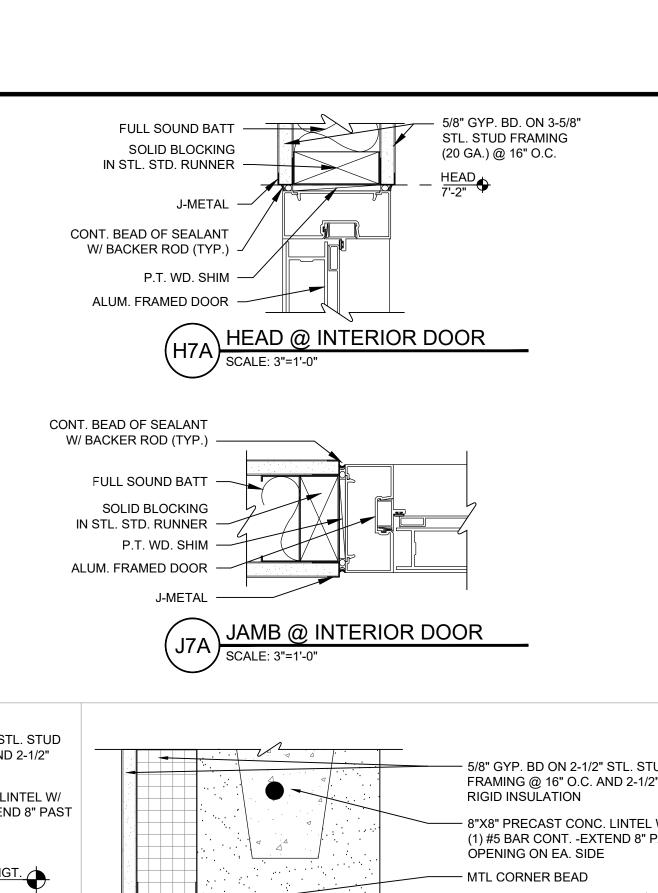


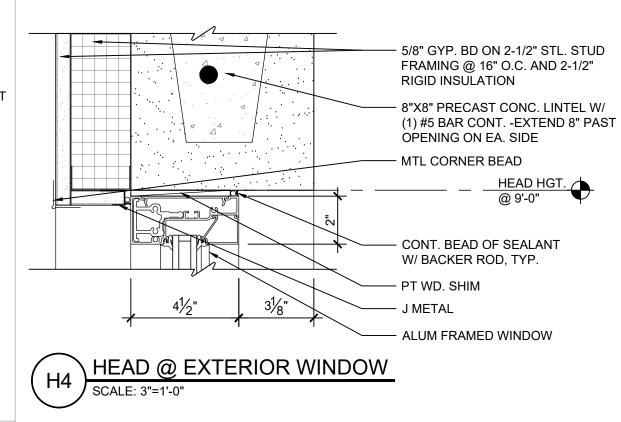


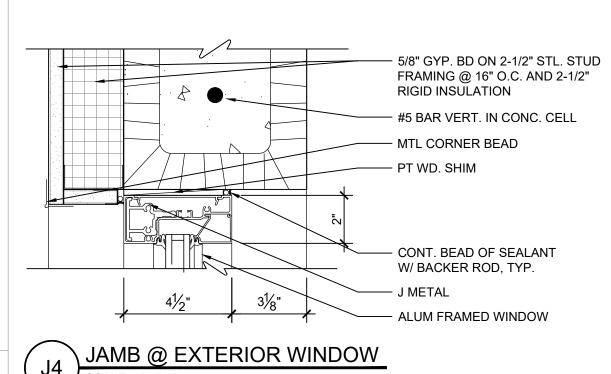




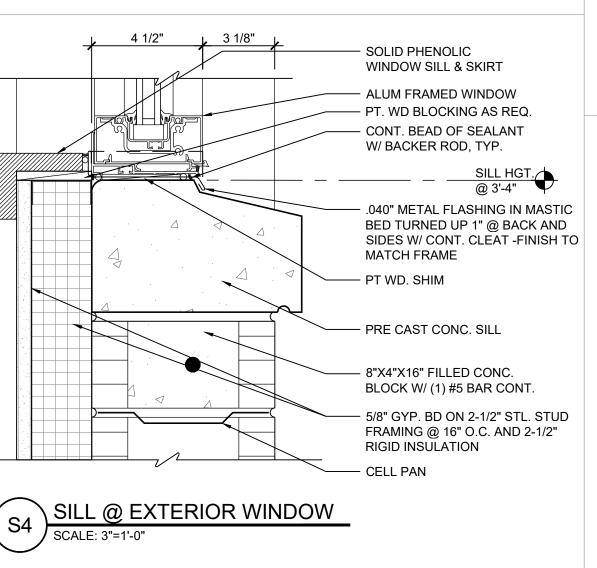


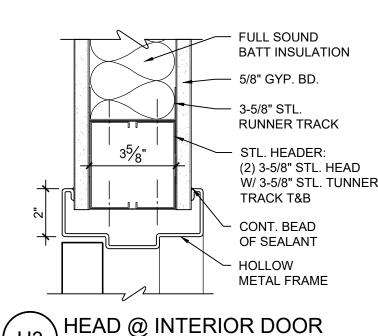

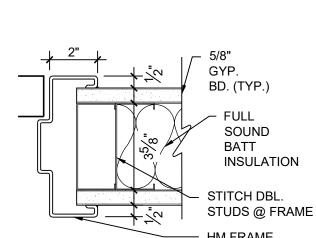




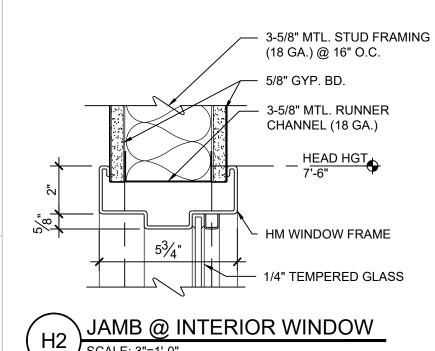


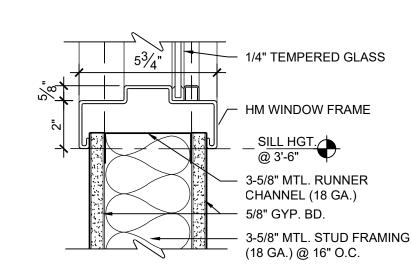





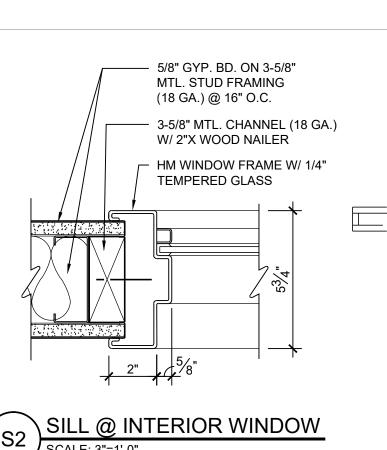



SCALE: 3"=1'-0"

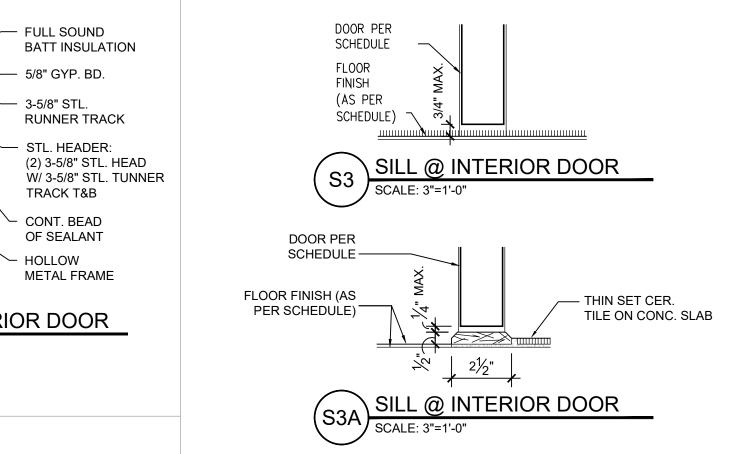

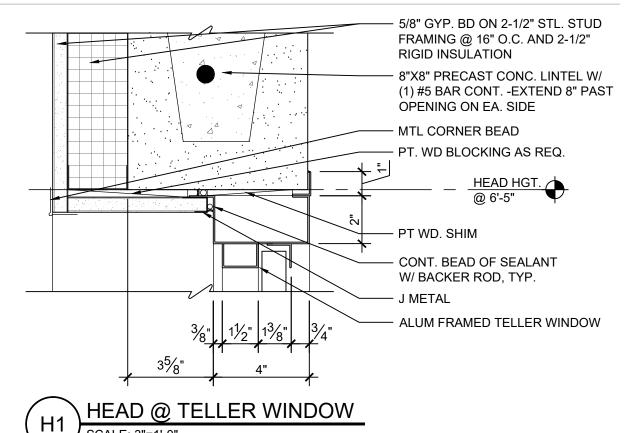

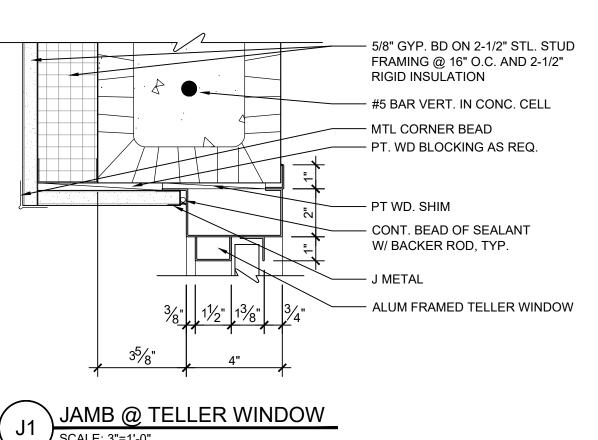

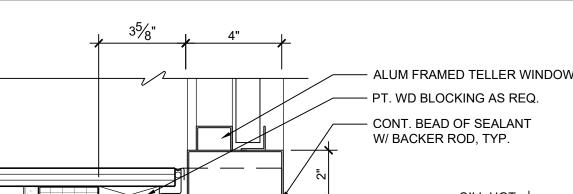


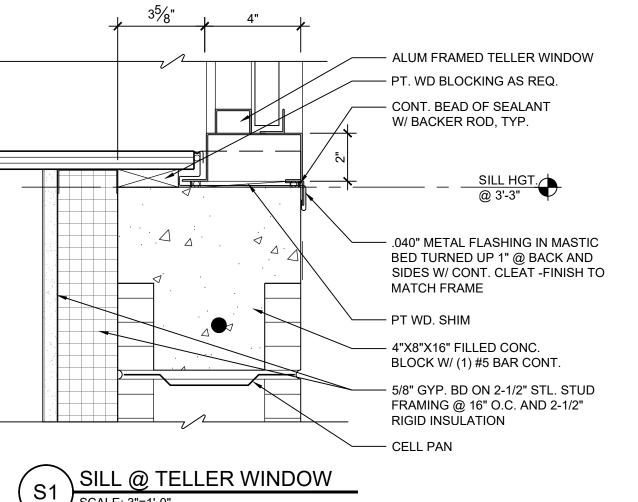




© CONFIDENTIAL COPYRIGHT 2016 STRAUGHN TROUT ARCHITECTS, LLC FLORIDA LICENSE # AA0002278
PURSUANT TO SECTION 102 OF THE COPYRIGHT ACT, 17 U.S.C., ALL CONCEPTS, DEAS, DESIGNS, ARRANGEMENTS, DRAWINGS, AND PLANS INDICATED OR REPRESENTED BY ANY DOCUMENT PRODUCED BY STRAUGHN TROUT NACHITECTS, LLC (STA), ARE COPYRIGHTED BY STA, AS SUCH ALL CONCEPTS, DEAS, DESIGNS, ARRANGEMENTS, DRAWINGS, AND PLANS INDICATED OR DEFERSENTED BY ANY DOCUMENT ARE OWNED BY AND THE PROPERTY OF STA AND WERE CREATED, EVOLVED AND DEVELOPED FOR ITS OWN USE, NONE OF THE IDEAS, DESIGNS, ARRANGEMENTS, OR PLANS SHALL BE USED BY OR INSCLOSED TO ANY PERSON, ARCHITECTURAL OR ENGINEERING FIRM, DISOLOSED TO ANY PERSON, ARCHITECTURAL OR ENGINEERING FIRM, ONSTRUCTION FIRM, SUBCONTRACTION FIRM, SUPPLIER, OR CORPORATION OF ANY PURPOSE WHATSOEVER WITHOUT THE WRITTEN PERMISSION OF STRAUGHN TROUT ARCHITECTS, LLC. PURSUANT TO SECTION 102 OF THE SOPPRIGHT ACT, 17 U.S.C., PROTECTION FOR AN ARCHITECTURAL WORK ORES AS A WORK MADE FOR HIRE ON OR AFTER DECEMBER 1, 1990, LASTS ORR SY EARS FROM THE DATE OF CREATION OF THE WORK OR FOR 120 (PEAS FROM THE DATE OF CREATION OF THE WORK OR FOR 120 (PEAS FROM THE DATE OF CREATION OF THE UNPUBLISHED PLANS, WHICHEVER TERM IS LESS.

ARNING: REPRODUCTION HEREOF IS A CRIMINAL OFFENSE UNDER SECTION
2 OF THE COPYRIGHT ACT, 17 U.S.C.; 18 U.S.C. SEC. 506. UNAUTHORIZED
SCLOSURE MAY CONSTITUTE TRADE SECRET MISAPPROPRIATION IN
DLATION OF I.C.24-2-31-1 ET. SEQ. AND OTHER LAWS. THE CONCEPTS, IDEAS,
SIGNS, ARRANGEMENTS, DRAWINGS, AND PLANS DISCLOSED ARE
PYRIGHTED AND HEREIN MAY BE PATENTED OR BE THE SUBJECT OF
NDING PATENT APPLICATION. ANYONE VIOLATING THE INTENT OF THIS
PYRIGHT PROTECTION WILL BE PROSECUTED TO THE FULL EXTENT OF THE
DERAL STATE AND LOCAL LAWS.
DITTEL DIVENDING ON THESE DOOLS FOR DAILY OF DESCRIPTION OF DESCRI
RITTEN DIMENSIONS ON THESE DOCUMENTS SHALL HAVE PRECEDENCE OVER
ALE DIMENSIONS, CONTRACTORS SHALL VERIFY AND BE RESPONSIBLE FOR
L DIMENSIONS AND CONDITIONS ON THE JOB AND THIS OFFICE MUST BE

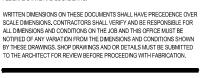

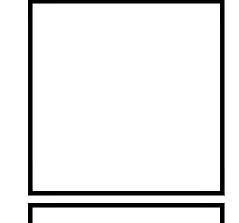

PROPERTY APPRAISER, ECTOR & DRIVER'S LICENSE IG for OKEECHOBEE BOCC CHOBEE, FLORIDA 34972 NEW PR TAX COLLEC BUILDING 1 OKEECH

STA PROJECT #: 1804						
PROJECT MGR.: KM						
#	DATE	ISSUED AS				
1	08.30.18	SD DOCS.				
2	09.06.18	SD DOCS. REV.				
3	09.18.18	SD DOCS. REV.				
4	09.18.18	SITE PLAN REV				
5	11.07.18	DD DOCS.				

02.12.19 90% CD'S

03.26.19 100% CD'S

04.19.19 | PERMIT SET

FRAME DETAILS

#### **INTERIOR FLOORING MATERIALS: (SEE SHEETS A160, A160A)**

**CARPET:** (RANDOM BLEND OF CPT-1 AND CPT-2)

CPT-1: INTERFACE

STYLE: 1394 OOAKOO NATURALLY WEATHERED

COLOR: 106025 WROUGHT IRON SIZE: 39 3/8" X 9 7/8" PLANK

CPT-2: INTERFACE

STYLE: 1394 OOAKOO NATURALLY WEATHERED

COLOR: 106026 HARBOR GREY SIZE: 39 3/8" X 9 7/8" PLANK

CONTACT: INTERFACE SHANE STEED 813-313-0329

**LUXURY VINYL TILE:** (RANDOM BLEND OF LVT 1-3)

VT-1: FULL SAIL FLOORING

STYLE: SURFACE LINX ADVANCED LUXURY VINYL COLOR: QCR1351-1 MOCHA - SPAR - 20 MIL URETHANE COATING W/ CERAMIC BEAD

URETHANE COATING W/ CERAMIC BEAD SIZE: 48" X 7" 3MM

LVT-2: FULL SAIL FLOORING

STYLE: SURFACE LINX ADVANCED LUXURY VINYL COLOR: QCR135-11 STORMY WEATHER - SPAR - 20 MIL URETHANE COATING W/ CERAMIC BEAD

SIZE: 48" X 7" 3MM

LVT-3: FULL SAIL FLOORING

STYLE: SURFACE LINX ADVANCED LUXURY VINYL COLOR: QCRDR42 DRIFTWOOD - SPAR - 20 MIL URETHANE COATING W/ CERAMIC BEAD

SIZE: 48" X 7" 3MM

CONTACT: YORKSHORE SALES BRYAN LEE 407-636-0658

**ALTERNATE - VCT:** 

VCT-1: ARMSTRONG VCT STANDARD EXCELON

STYLE: IMPERIAL TEXTURE TILE COLOR: 1903 BLUE/GRAY

SIZE: 12" X 12"

/CT-3: ARMSTRONG VCT STANDARD EXCELON

STYLE: IMPERIAL TEXTURE TILE COLOR: 1882 SERENE BLUE

SIZE: 12" X 12"

CT-4: ARMSTRONG VCT STANDARD EXCELON

STYLE: IMPERIAL TEXTURE TILE

COLOR: 1908 PEWTER SIZE: 12" X 12"

**EPOXY FLOOR:** 

-1: STONEHARD

STYLE: LARGE FLAKE

COLOR: STONTEC SMOKEY MOUTAIN

TILE:

T-1: OLYMPIA TILE/ ALPHA TILE

STYLE: LOOP COLOR: WHITE SIZE: 12" X 24"

GROUT: CUSTOM - 543 DRIFTWOOD

CONTACT: OLYMPIA TILE RYAN KEETCH 813-299-4088 WALLBASE: (SEE SHEETS A150, A500'S)

WB-1: JOHNSONITE

STYLE: TRADITIONAL 4" VINYL BASE COLOR: 63 BURNT UMBER B

SIZE: 4"

**FLOORING TRANSITION:** 

FT-1: JOHNSONITE

CARPET TO LVT TRANSITION STYLE: CD-XX COLOR: 63 BURNT UMBER B

**EXTERIOR PAVERS: (SEE SHEET S104)** 

P-1: TREMRON

STYLE: PARK PLAZA COLOR: WHITE SIZE: 12" X 12"

P-2: TREMRON

STYLE: PARK PLAZA COLOR: TAUPE SIZE: 12" X 12" **INTERIOR PAINTS: (SEE SHEET A161)** 

PT-1: SHERWIN WILLIAMS

COLOR: SW9138 STAR DEW

PT-2: SHERWIN WILLIAMS

COLOR: SW7073 NETWORK GRAY

T-3: SHERWIN WILLIAMS

COLOR: SW7672 KNITTING NEEDLES

PT-4: PPG PAINTS

COLOR: PPG1010-7 ZOMBIE

PT-5: SHERWIN WILLIAMS COLOR: SW7667 ZIRCON

6: BENJAMIN MOORE COLOR: OC-152 SUPER WHITE

**EXTERIOR PAINTS: (SEE SHEET A161)** 

PT-4: PPG PAINTS

COLOR: PPG1010-7 ZOMBIE

PT-6: BENJAMIN MOORE

COLOR: OC-152 SUPER WHITE

COLOR: SW7570 EGRET WHITE

PT-7: SHERWIN WILLIAMS

PT-8: SHERWIN WILLIAMS
COLOR: SW7634 PEDIMENT

LAMINATES: (SEE SHEETS A500, A501, A600, A601)

L-1: ARBORITE

COLOR: W-473VL ASH MARQUETRY (GOES VERTICAL GRAIN DIRECTION)

L-2: ARBORITE

COLOR: P-310SR TATAMI DENIMU

L-3: ARBORITE

COLOR: P-400CA CHAMBRAY FUSAIN

L-4: ARBORITE

COLOR: P-623MX BRUSHED ALUMINUM

L-5: FORMICA

COLOR: 8909-NG CASCARA TEAKWOOD

FINISH: NATURAL GRAIN

L-6: FORMICA

6222-58 BRAZILIAN BROWN GRANITE

FINISH: MATTE FINISH

L-7: WILSONART

COLOR: D354-60 DESIGNER WHITE

FINISH: MATTE FINISH

L-8: WILSONART COLOR: 4937-39 PINBALL

FINISH: FINE VELVET FINISH

**TOILET PARTITIONS: (SEE SHEETS A400, A500'S)** 

TP-1: PARTITIONS EQ. TO SCRANTON HINY HIDERS STALL COLORS: SCRANTON GREY

DOOR COLORS: SCRANTON SHALE

**CORNER GUARDS** 

INTERIOR CORNER GUARDS REQUIRED AT ALL OUTSIDE CORNERS (SEE SPECIFICATIONS)
COLOR: WOLF GORDON
RAMPART TRIM

94 SUMMER FOG

STRAUGHN TROU

A R C H I T E C T

2005 E. Edgewood Drive PH: [863] 665-6
Lakeland, Florida USA FX: [863] 665-6


CONFIDENTIAL COPYRIGHT 2016 STRAUGHN TROUT ARCHITECTS, LLC FLORIDA LICENSE # AA0002278

PURSUANT TO SECTION 102 OF THE COPYRIGHT ACT, 17 U.S.C., ALL CONCEPTS IDEAS, DESIGNS, ARRANGEMENTS, DRAWINGS, AND PLANS INDICATED O REPRESENTED BY ANY DOCUMENT PRODUCED BY STRAUGHN TROU ARCHITECTS, LLC (STA), ARE COPYRIGHTED BY STA, AS SUCH ALL CONCEPTS IDEAS, DESIGNS, ARRANGEMENTS, DRAWINGS, AND PLANS INDICATED O REPRESENTED BY ANY DOCUMENT ARE OWNED BY AND THE PROPERTY OF ST AND WERE CREATED, EVOLVED AND DEVELOPED FOR ITS OWN USE. NONE O THE IDEAS, DESIGNS, ARRANGEMENTS, OR PLANS SHALL BE USED BY O DISCLOSED TO ANY PERSON, ARCHITECTURAL OR ENGINEERING FIRS CONSTRUCTION FIRM, SUBCONTRACTING FIRM, SUPPLIER, OR CORPORATIO FOR ANY PURPOSE WHAT SOEVER WITHOUT THE WITHITEN PERMISSION O STRAUGHN TROUT ARCHITECTS, LLC. PURSUANT TO SECTION 102 OF TH COPYRIGHT ACT, 17 U.S.C., PROTECTION FOR AN ARCHITECTURAL WOR CREATED AS WORK MADE FOR HISE ON OR AFTER DECEMBER 1, 1990, LAST FOR SY YEARS FROM THE DATE OF PUBLICATION FOR THE WORK OR FOR 12 YEARS SEROM THE DATE OF PUBLICATION FOR THE WORK OR FOR 12 YEARS SEROM THE DATE OF PUBLICATION OF THE WORK OR FOR 12 YEARS EROM THE DATE OF CREATED ACT THE INDIVIDUAL PUBLISHED ALM AND THE ACT OF THE WORK OR FOR 12 YEARS EROM THE DATE OF CREATED ACT THE INDIVIDUAL PUBLISHED ALM AND THE PUBLISH AND THE PUBLISHED ALM AND THE PUBLISH ALM AND THE PUBLISHED ALM AND THE

WHICHEVER TERM IS LESS.

WARNING: REPRODUCTION HEREOF IS A CRIMINAL OFFENSE UNDER SECTION 102 OF THE COPYRIGHT ACT, 17 U.S.C.; 18 U.S.C. SEC. 506. UNAUTHORIZED DISCLOSURE MAY CONSTITUTE TRADE SECRET MISAPPROPRIATION IN VIOLATION OF I.C.24-2-31-1 ET. SEQ. AND OTHER LAWS. THE CONCEPTS, IDEAS, DESIGNS, ARRANGEMENTS, DRAWINGS, AND PLANS DISCLOSED ARE COPYRIGHTED AND HEREIN MAY BE PATENTED OR BE THE SUBJECT OF PENDING PATENT APPLICATION. ANYONE VIOLATING THE INTENT OF THIS COPYRIGHT PROTECTION WILL BE PROSECUTED TO THE FULL EXTENT OF THE FEDERAL STATE AND LOCAL LAWS.

WRITTEN DIMENSIONS ON THESE DOCUMENTS SHALL HAVE PRECEDENCE OVER SCALE DIMENSIONS. CONTRACTORS SHALL VERIFY AND BE RESPONSIBLE FOR ALL DIMENSIONS AND CONDITIONS ON THE JOB AND THIS OFFICE MUST BE NOTIFIED OF ANY VARIATION FROM THE DIMENSIONS AND CONDITIONS SHOWN BY THESE DRAWINGS. SHOP DRAWINGS AND OR DETAILS MUST BE SUBMITTED TO THE ARCHITECT FOR REVIEW BEFORE PROCEEDING WITH FABRICATION.

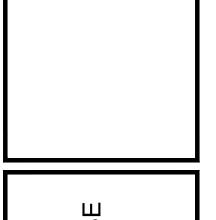


NEW PROPERTY APPRAISER,
TAX COLLECTOR & DRIVER'S LICENS
BUILDING for OKEECHOBEE BOCC
OKEECHOBEE, FLORIDA 34972

STA PROJECT #:


PROJECT MGR.: KI

# DATE ISSUED AS
1 08.30.18 SD DOCS.
2 09.06.18 SD DOCS. REV.
3 09.18.18 SD DOCS. REV.
4 09.18.18 SITE PLAN REV
5 11.07.18 DD DOCS.
6 02.12.19 90% CD'S
7 03.26.19 100% CD'S
8 04.19.19 PERMIT SET

COLOR SELECTIONS

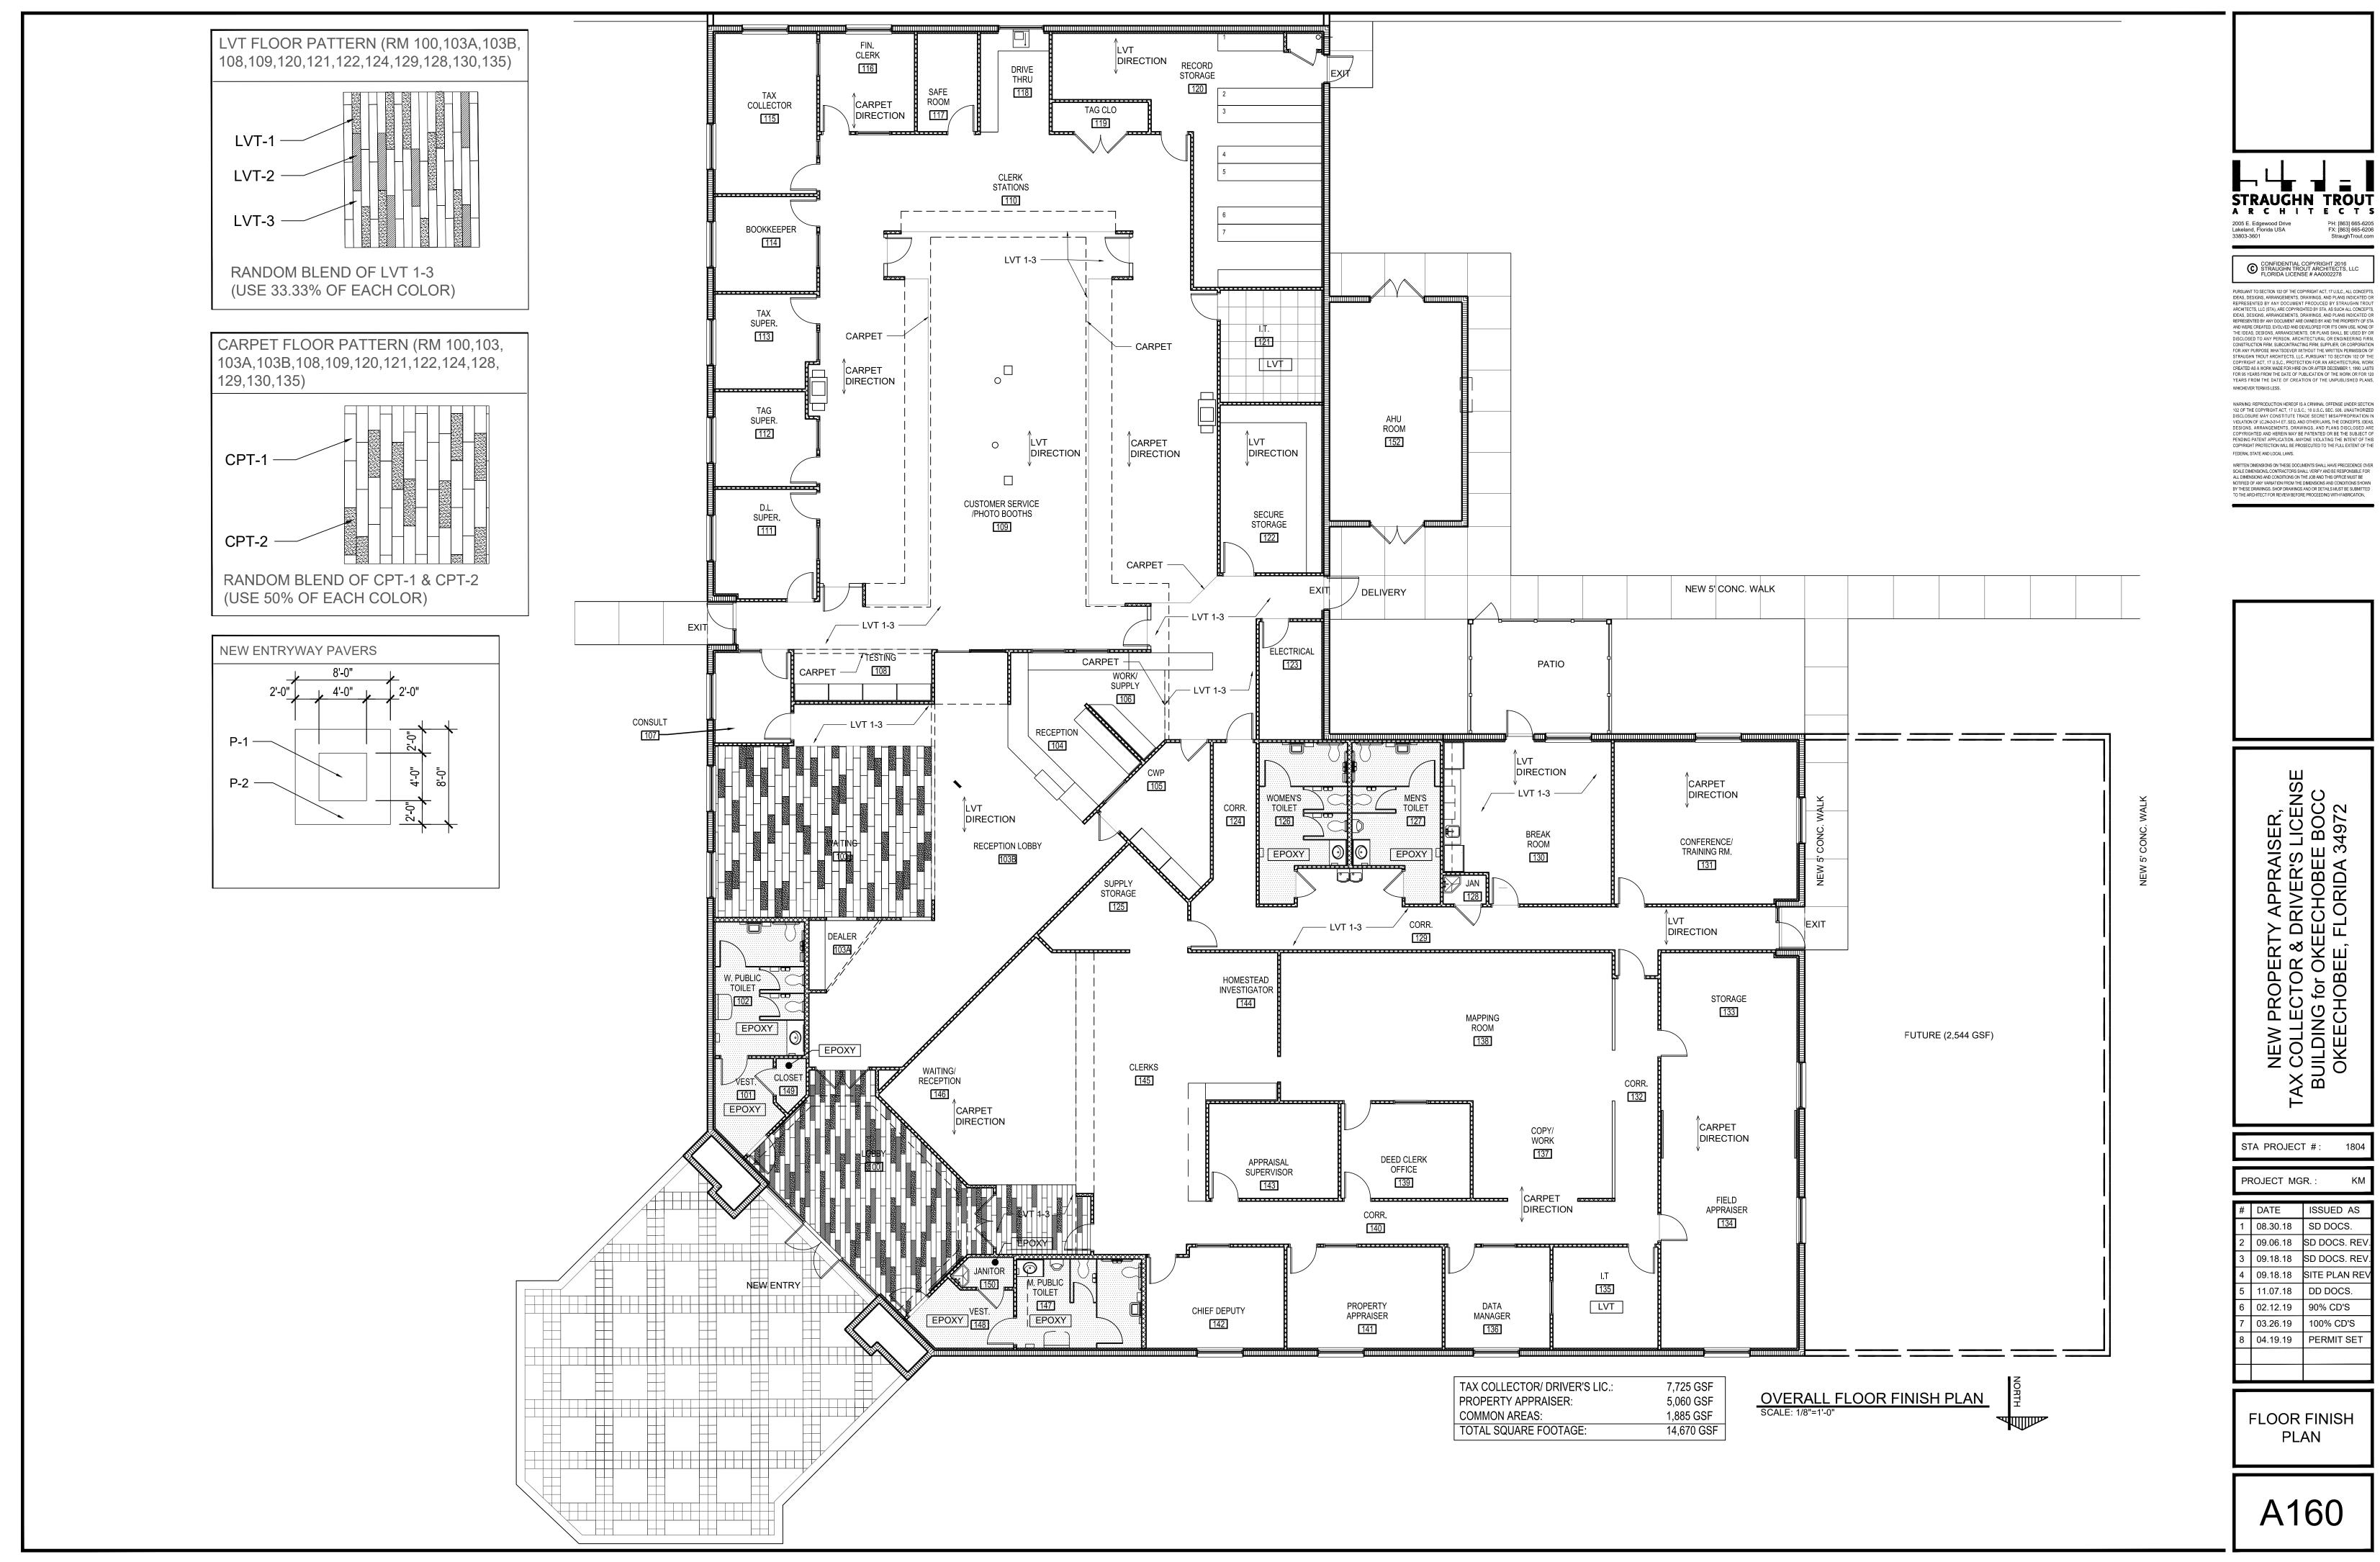

09.06.18 SD DOCS. REV 09.18.18 SD DOCS. REV 09.18.18 SITE PLAN RE 04.19.19 PERMIT SET

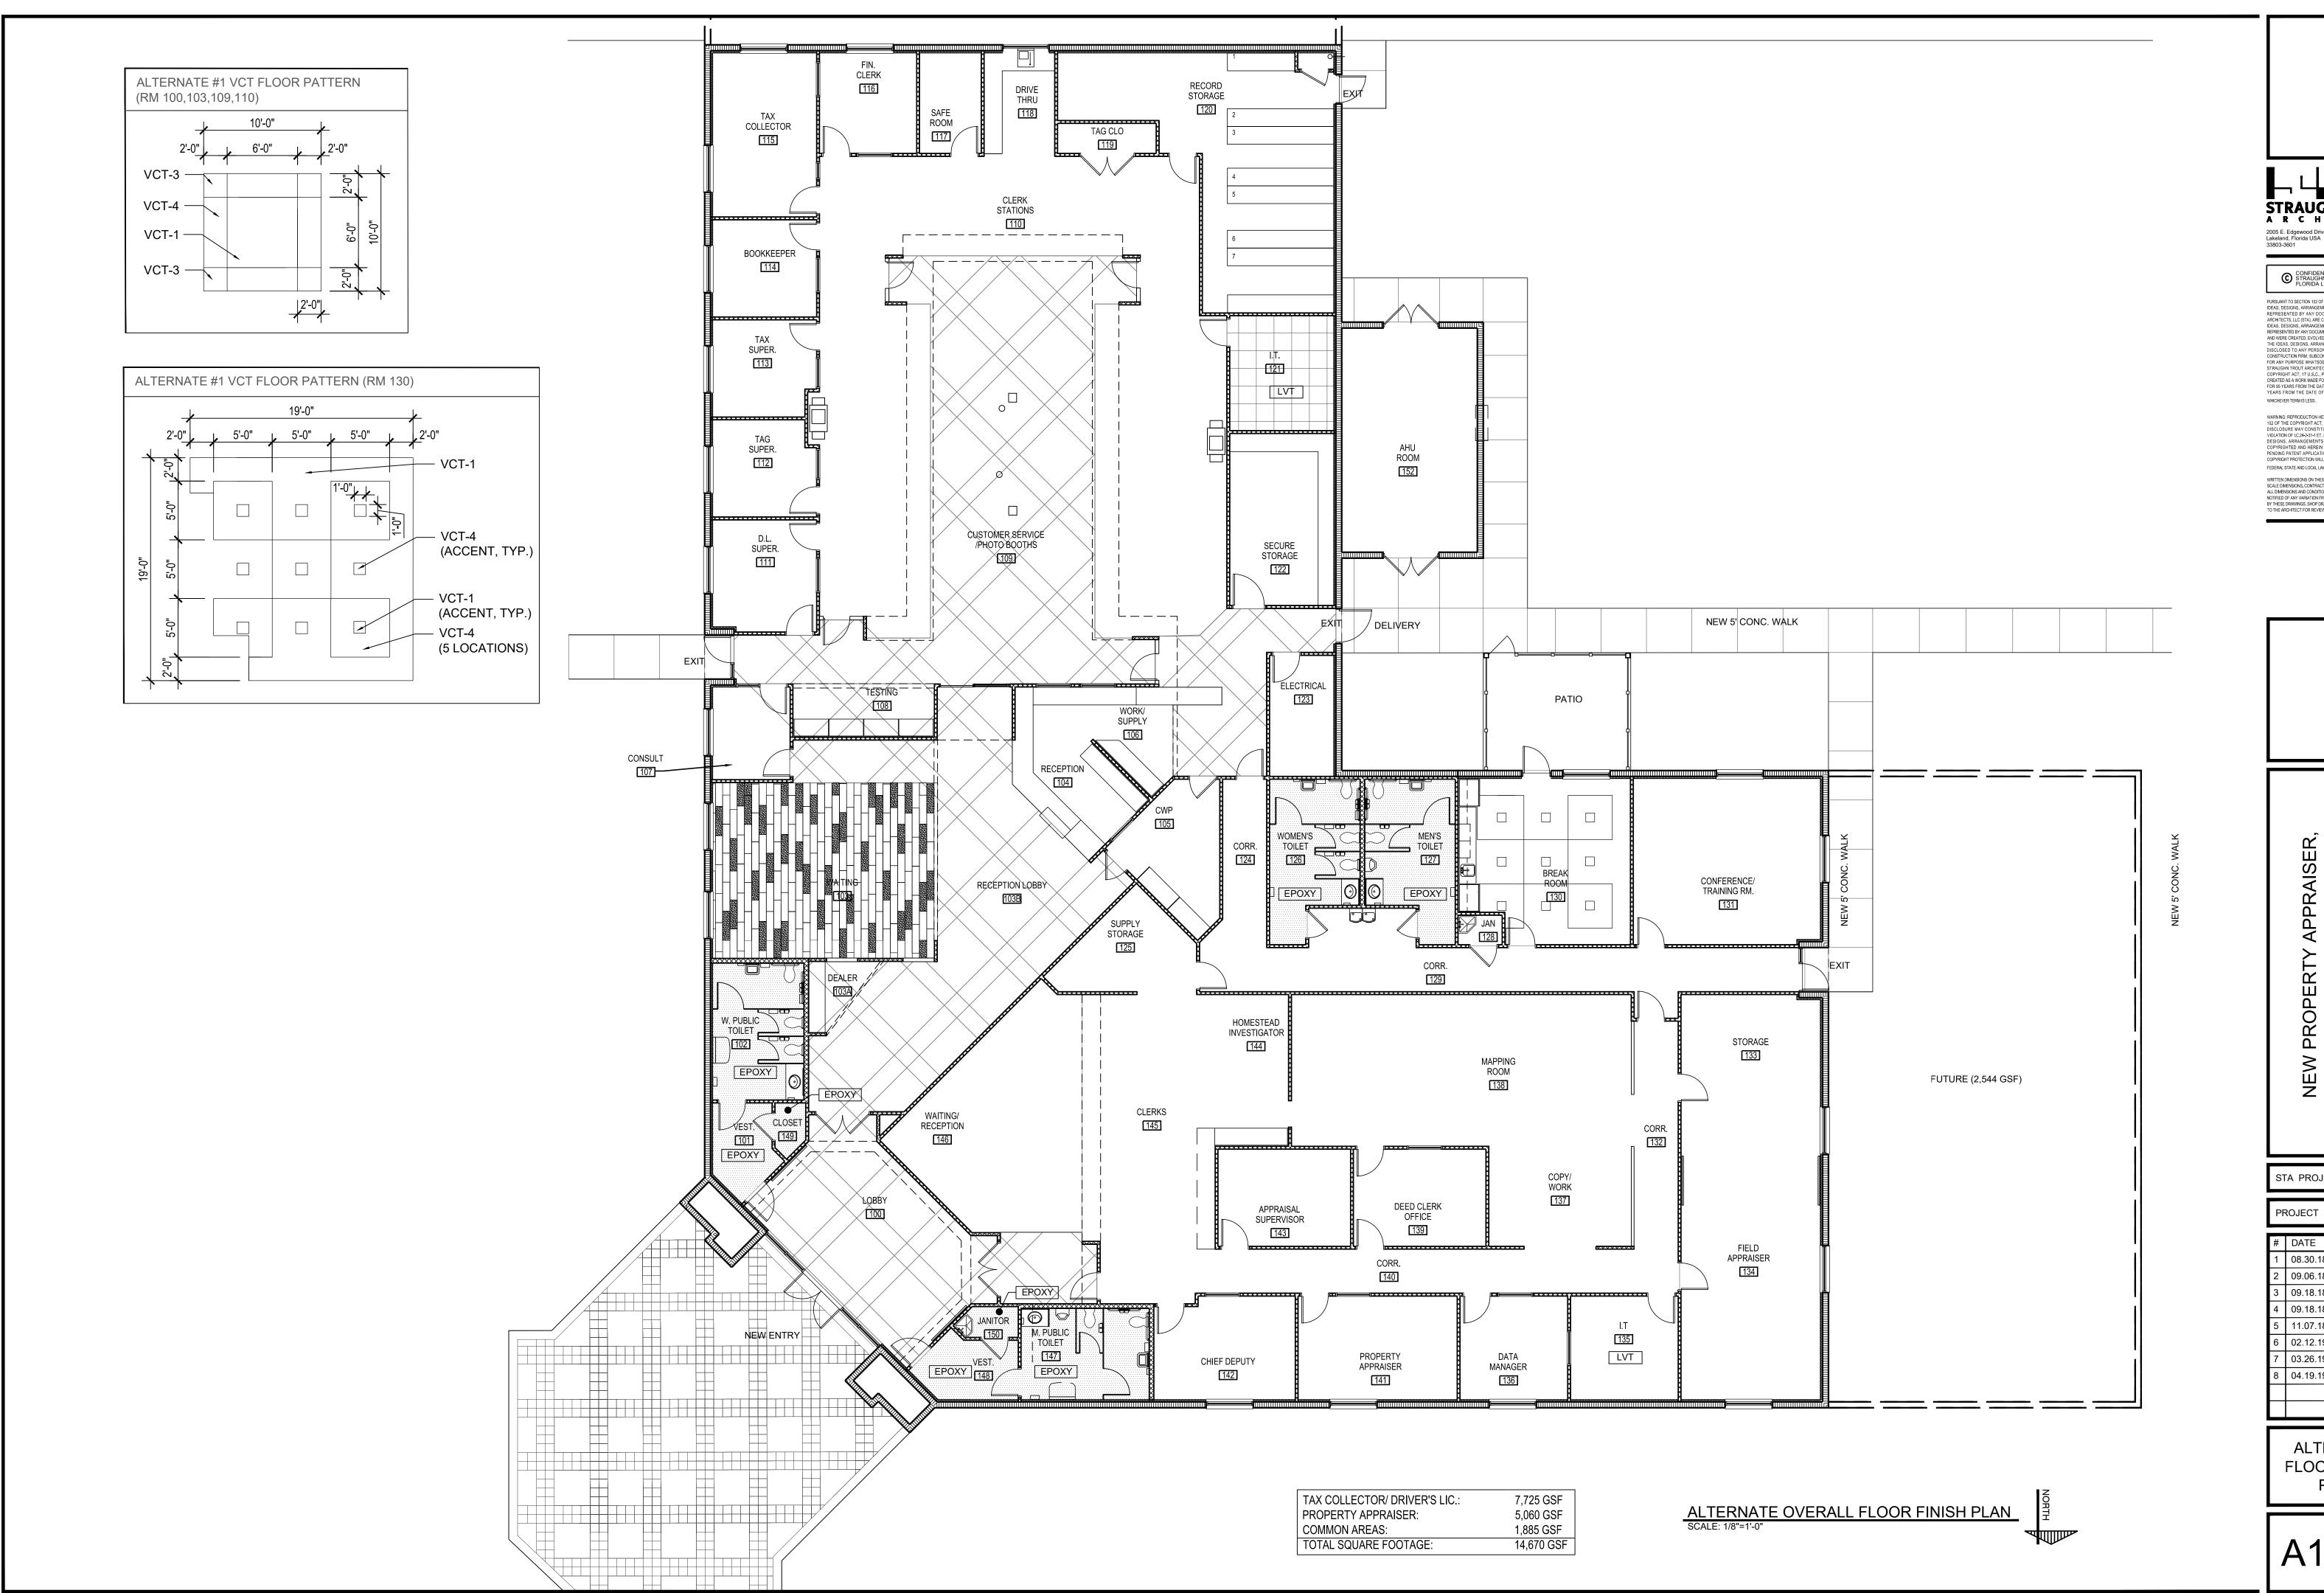

2005 E. Edgewood Drive Lakeland, Florida USA 33803-3601

PURSUANT TO SECTION 102 OF THE COPYRIGHT ACT, 17 U.S.C., ALL CONCEPTS, IDEAS, DESIGNS, ARRANGEMENTS, DRAWINGS, AND PLANS INDICATED OR REPRESENTED BY ANY DOCUMENT PRODUCED BY STRAUGHN TROUT ARCHITECTS, LLC (STA), ARE COPYRIGHTED BY STA, AS SUCH ALL CONCEPTS, IDEAS, DESIGNS, ARRANGEMENTS, DRAWINGS, AND PLANS INDICATED OR REPRESENTED BY ANY DOCUMENT ARE OWNED BY AND THE PROPERTY OF STA AND WERE CREATED, EVOLVED AND DEVELOPED FOR ITS OWN USE. NONE OF THE IDEAS, DESIGNS, ARRANGEMENTS, OR PLANS SHALL BE USED BY OR DISCLOSED TO ANY PERSON, ARCHITECTURAL OR ENGINEERING FIRM, CONSTRUCTION FIRM, SUBCONTRACTING FIRM, SUPPLIER, OR CORPORATION FOR ANY PURPOSE WHATSOEVER WITHOUT THE WRITTEN PERMISSION OF STRAUGHN TROUT ARCHITECTS, LLC. PURSUANT TO SECTION 102 OF THE COPYRIGHT ACT, 17 U.S.C., PROTECTION FOR AN ARCHITECTURAL WORK CREATED AS A WORK MADE FOR HISE ON OR AFTER DECEMBER 1, 1990, LASTS FOR 85 YEARS FROM THE DATE OF PUBLICATION OF THE WORK OR FOR 120 YEARS FROM THE DATE OF CREATED AS

PH: [863] 665-6205 FX: [863] 665-6206 StraughTrout.com

FEDERAL STATE AND LOCAL LAWS.

WRITTEN DIMENSIONS ON THESE DOCUMENTS SHALL HAVE PRECEDENCE OVER SCALE DIMENSIONS. CONTRACTORS SHALL VERIFY AND BE RESPONSIBLE FOR ALL DIMENSIONS AND CONDITIONS ON THE JOB AND THIS OFFICE MUST BE NOTFIELD OF ANY VARIATION FROM THE DIMENSIONS AND CONDITIONS SHOWN BY THESE DRAWINGS. SHOP DRAWINGS AND OR DETAILS MUST BE SUBMITTED TO THE ARCHITECT FOR REVIEW BEFORE PROCEEDING WITH FABRICATION,

NEW PROPERTY APPRAISER,
TAX COLLECTOR & DRIVER'S LICE
BUILDING for OKEECHOBEE BOC
OKEECHOBEE, FLORIDA 34972


STA PROJECT #:

PROJECT MGR.: # DATE

08.30.18 SD DOCS. 09.06.18 SD DOCS. REV 09.18.18 SD DOCS. REV 09.18.18 SITE PLAN RE 11.07.18 DD DOCS. 02.12.19 90% CD'S 03.26.19 100% CD'S 04.19.19 PERMIT SET

> ALTERNATE FLOOR FINISH PLAN

A160A

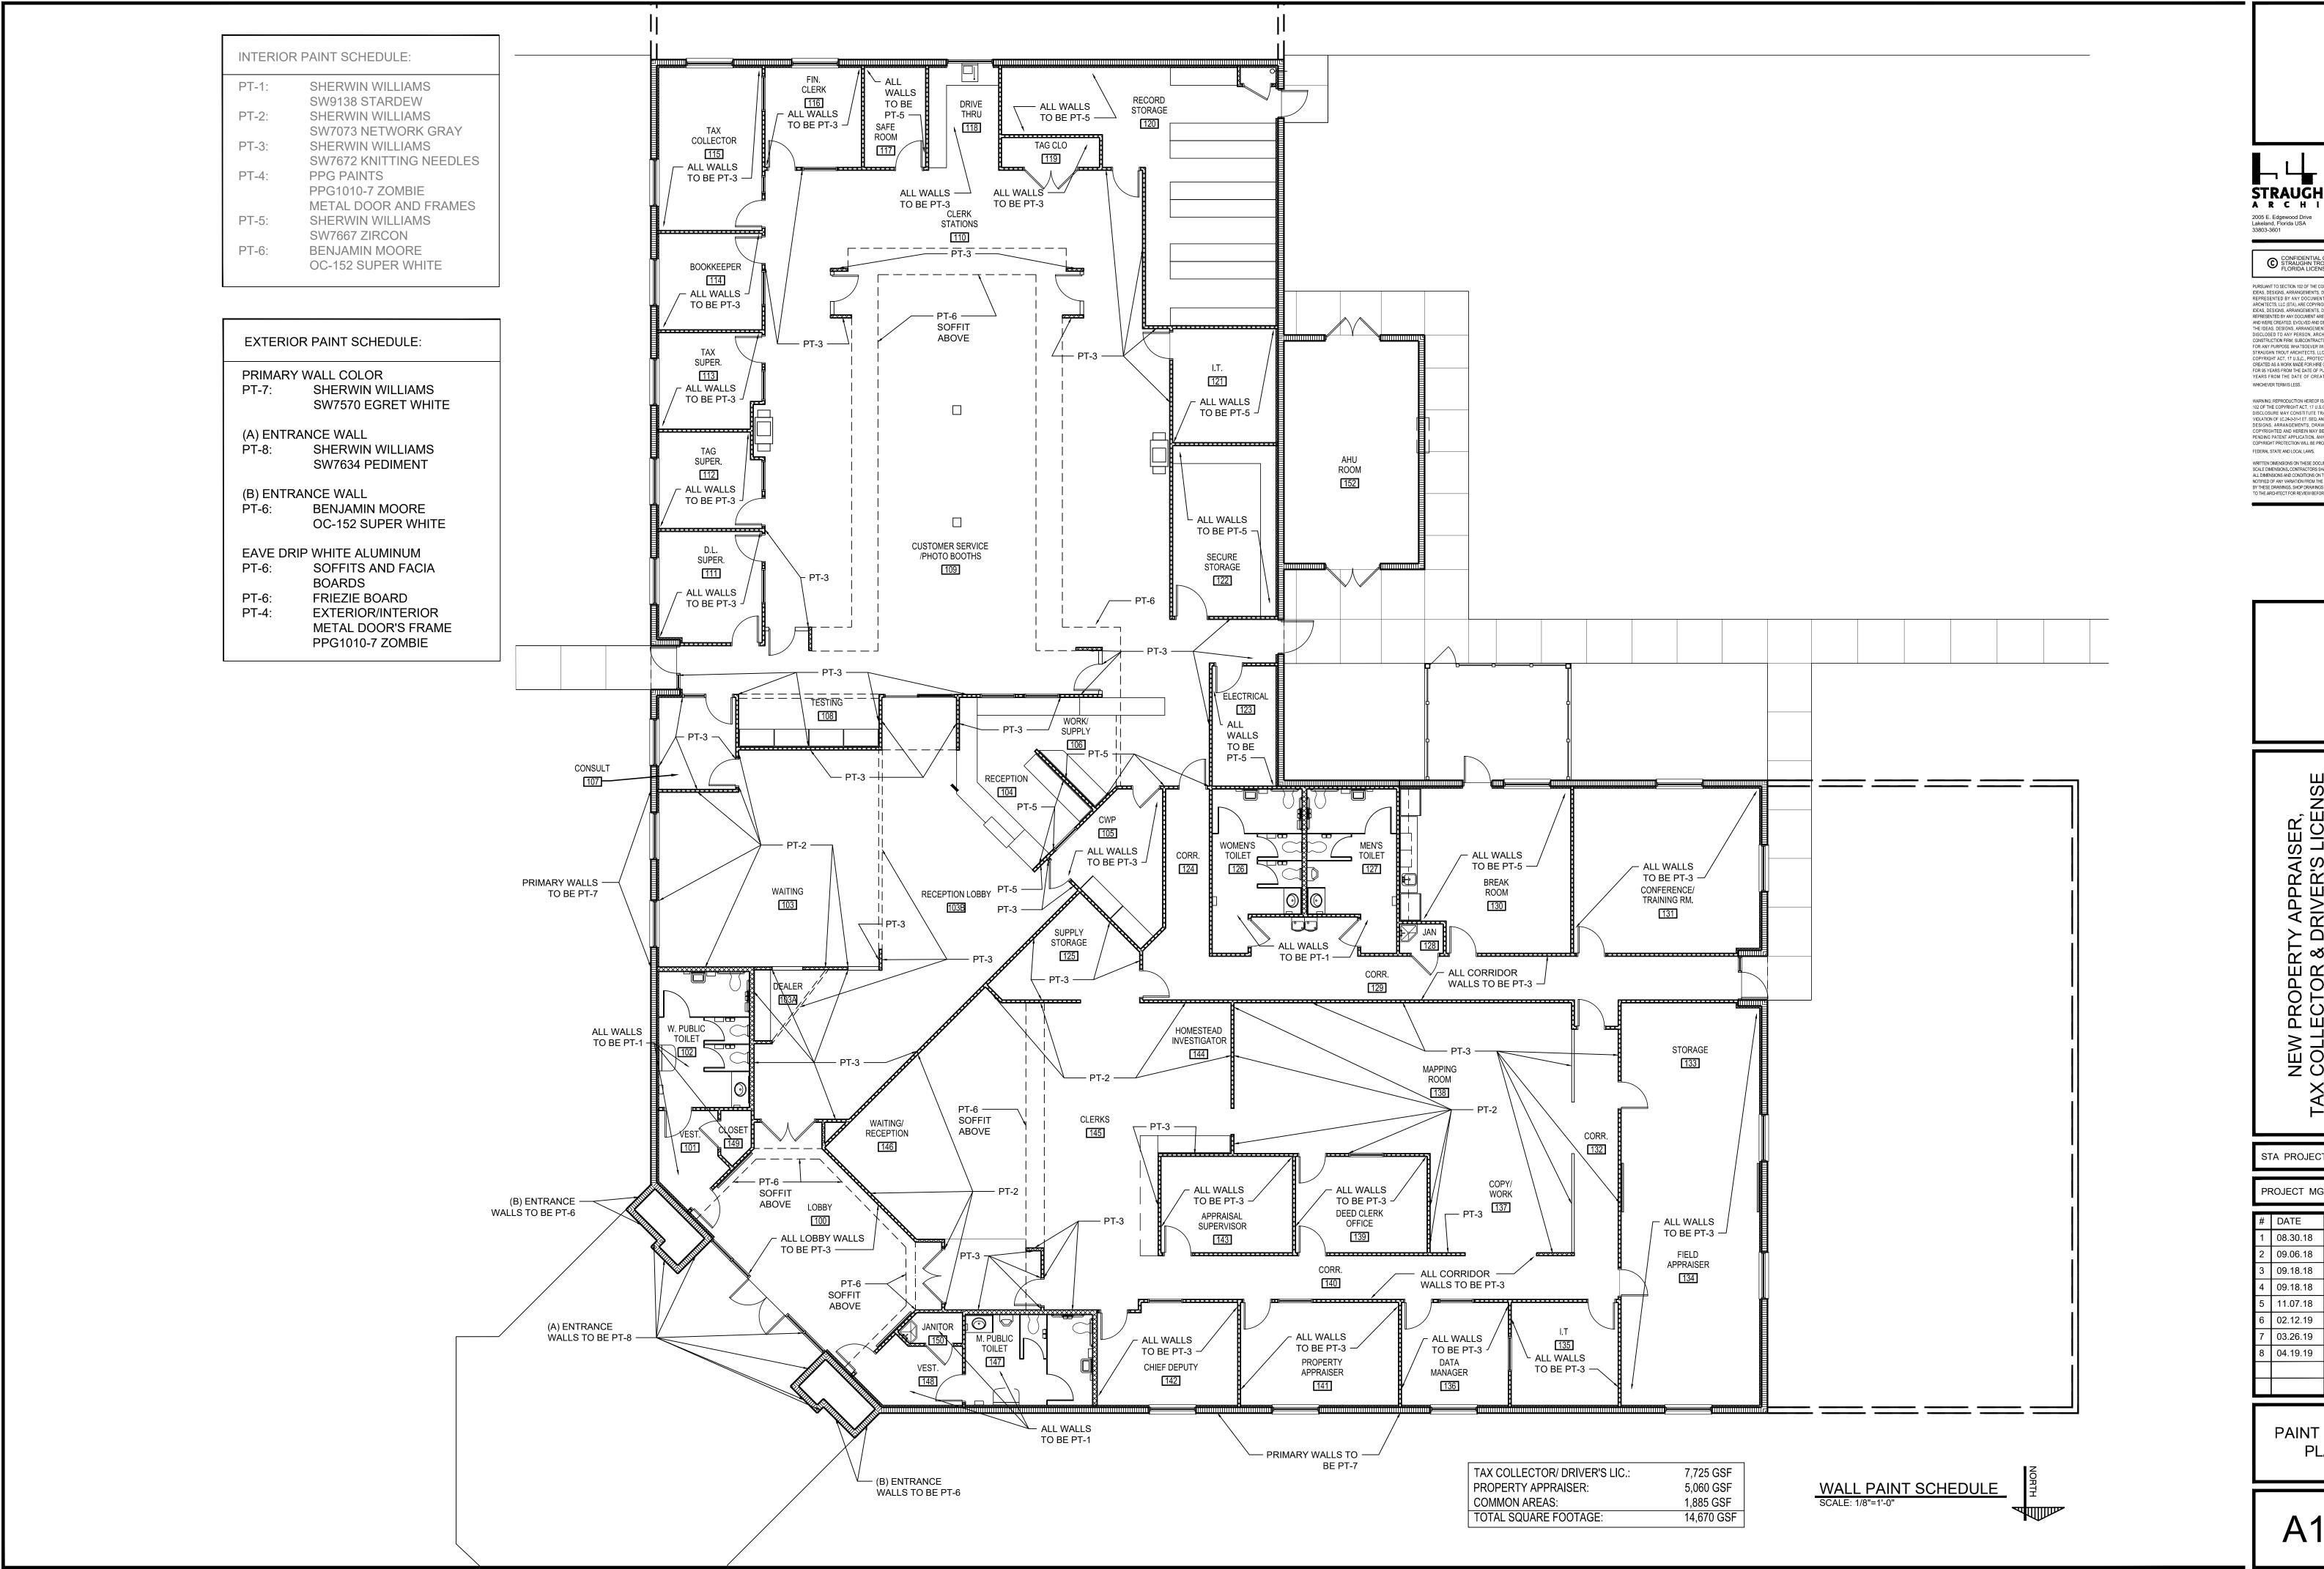

PURSUANT TO SECTION 102 OF THE COPYRIGHT ACT, 17 U.S.C., ALL CONCEPTS, IDEAS, DESIGNS, ARRANGEMENTS, DRAWINGS, AND PLANS INDICATED OR REPRESENTED BY ANY DOCUMENT PRODUCED BY STRAUGHN TROUT APCHITECTS. LLC (STA), ARE COPYRIGHTED BY STA, AS SUCH ALL CONCEPTS, IDEAS, DESIGNS, ARRANGEMENTS, DRAWINGS, AND PLANS INDICATED OR REPRESENTED BY ANY DOCUMENT ARE OWNED BY AND THE PROPERTY OF STA AND WERE CREATED. EVOLVED AND DEVELOPED FOR ITS OWN USE. NONE OF THE IDEAS, DESIGNS, ARRANGEMENTS, OR PLANS SHALL BE USED BY OR DISCLOSED TO ANY PERSON. ARCHITECTURAL OR ENGINEERING FIRM, CONSTRUCTION FIRM, SUBCONTRACTING FIRM, SUPPLIER, OR CORPORATION FOR ANY PURPOSE WHATSOEVER WITHOUT THE WRITTEN PERMISSION OF STRAUGHN TROUT ARCHITECTS, LLC. PURSUANT TO SECTION 102 OF THE COPYRIGHT ACT, 17 U.S.C., PROTECTION FOR AN ARCHITECTURAL WORK CREATED AS A WORK MADE FOR HIRE ON OR AFTER DECEMENT, 1990, LASTS FOR 85 YEARS FROM THE DATE OF PUBLICATION OF THE WORK OR FOR 120 YEARS FROM THE DATE OF CREATION OF THE UNPUBLISHED PLANS, WHICHEVER TERM IS LESS.

WRITTEN DIMENSIONS ON THESE DOCUMENTS SHALL HAVE PRECEDENCE OVER WRIT IEN DIMENSIONS ON THESE DUCUMENTS SHALT HAVE PRECEDENCE OVER SCALE DIMENSIONS, CONTRACTORS SHALL VERIEY AND BE RESPONSIBLE FOR ALL DIMENSIONS AND CONDITIONS ON THE JOB AND THIS OFFICE MUST BE NOTHERD OF ANY VARIATION FROM THE DIMENSIONS AND CONDITIONS SHOWN BY THESE DRAWINGS, SHOP DRAWINGS AND OR DETAILS MUST BE SUBMITTED TO THE ARCHITECT FOR REVIEW BEFORE PROCEEDING WITH FABRICATION.


NEW PROPERTY APPRAISER,
TAX COLLECTOR & DRIVER'S LICENSI
BUILDING for OKEECHOBEE BOCC
OKEECHOBEE, FLORIDA 34972

STA PROJECT #:

PROJECT MGR.:

08.30.18 SD DOCS. 09.06.18 SD DOCS. REV 09.18.18 SD DOCS. RE\ 09.18.18 SITE PLAN RE 11.07.18 DD DOCS. 02.12.19 90% CD'S 03.26.19 | 100% CD'S 04.19.19 | PERMIT SET

PAINT FINISH PLAN

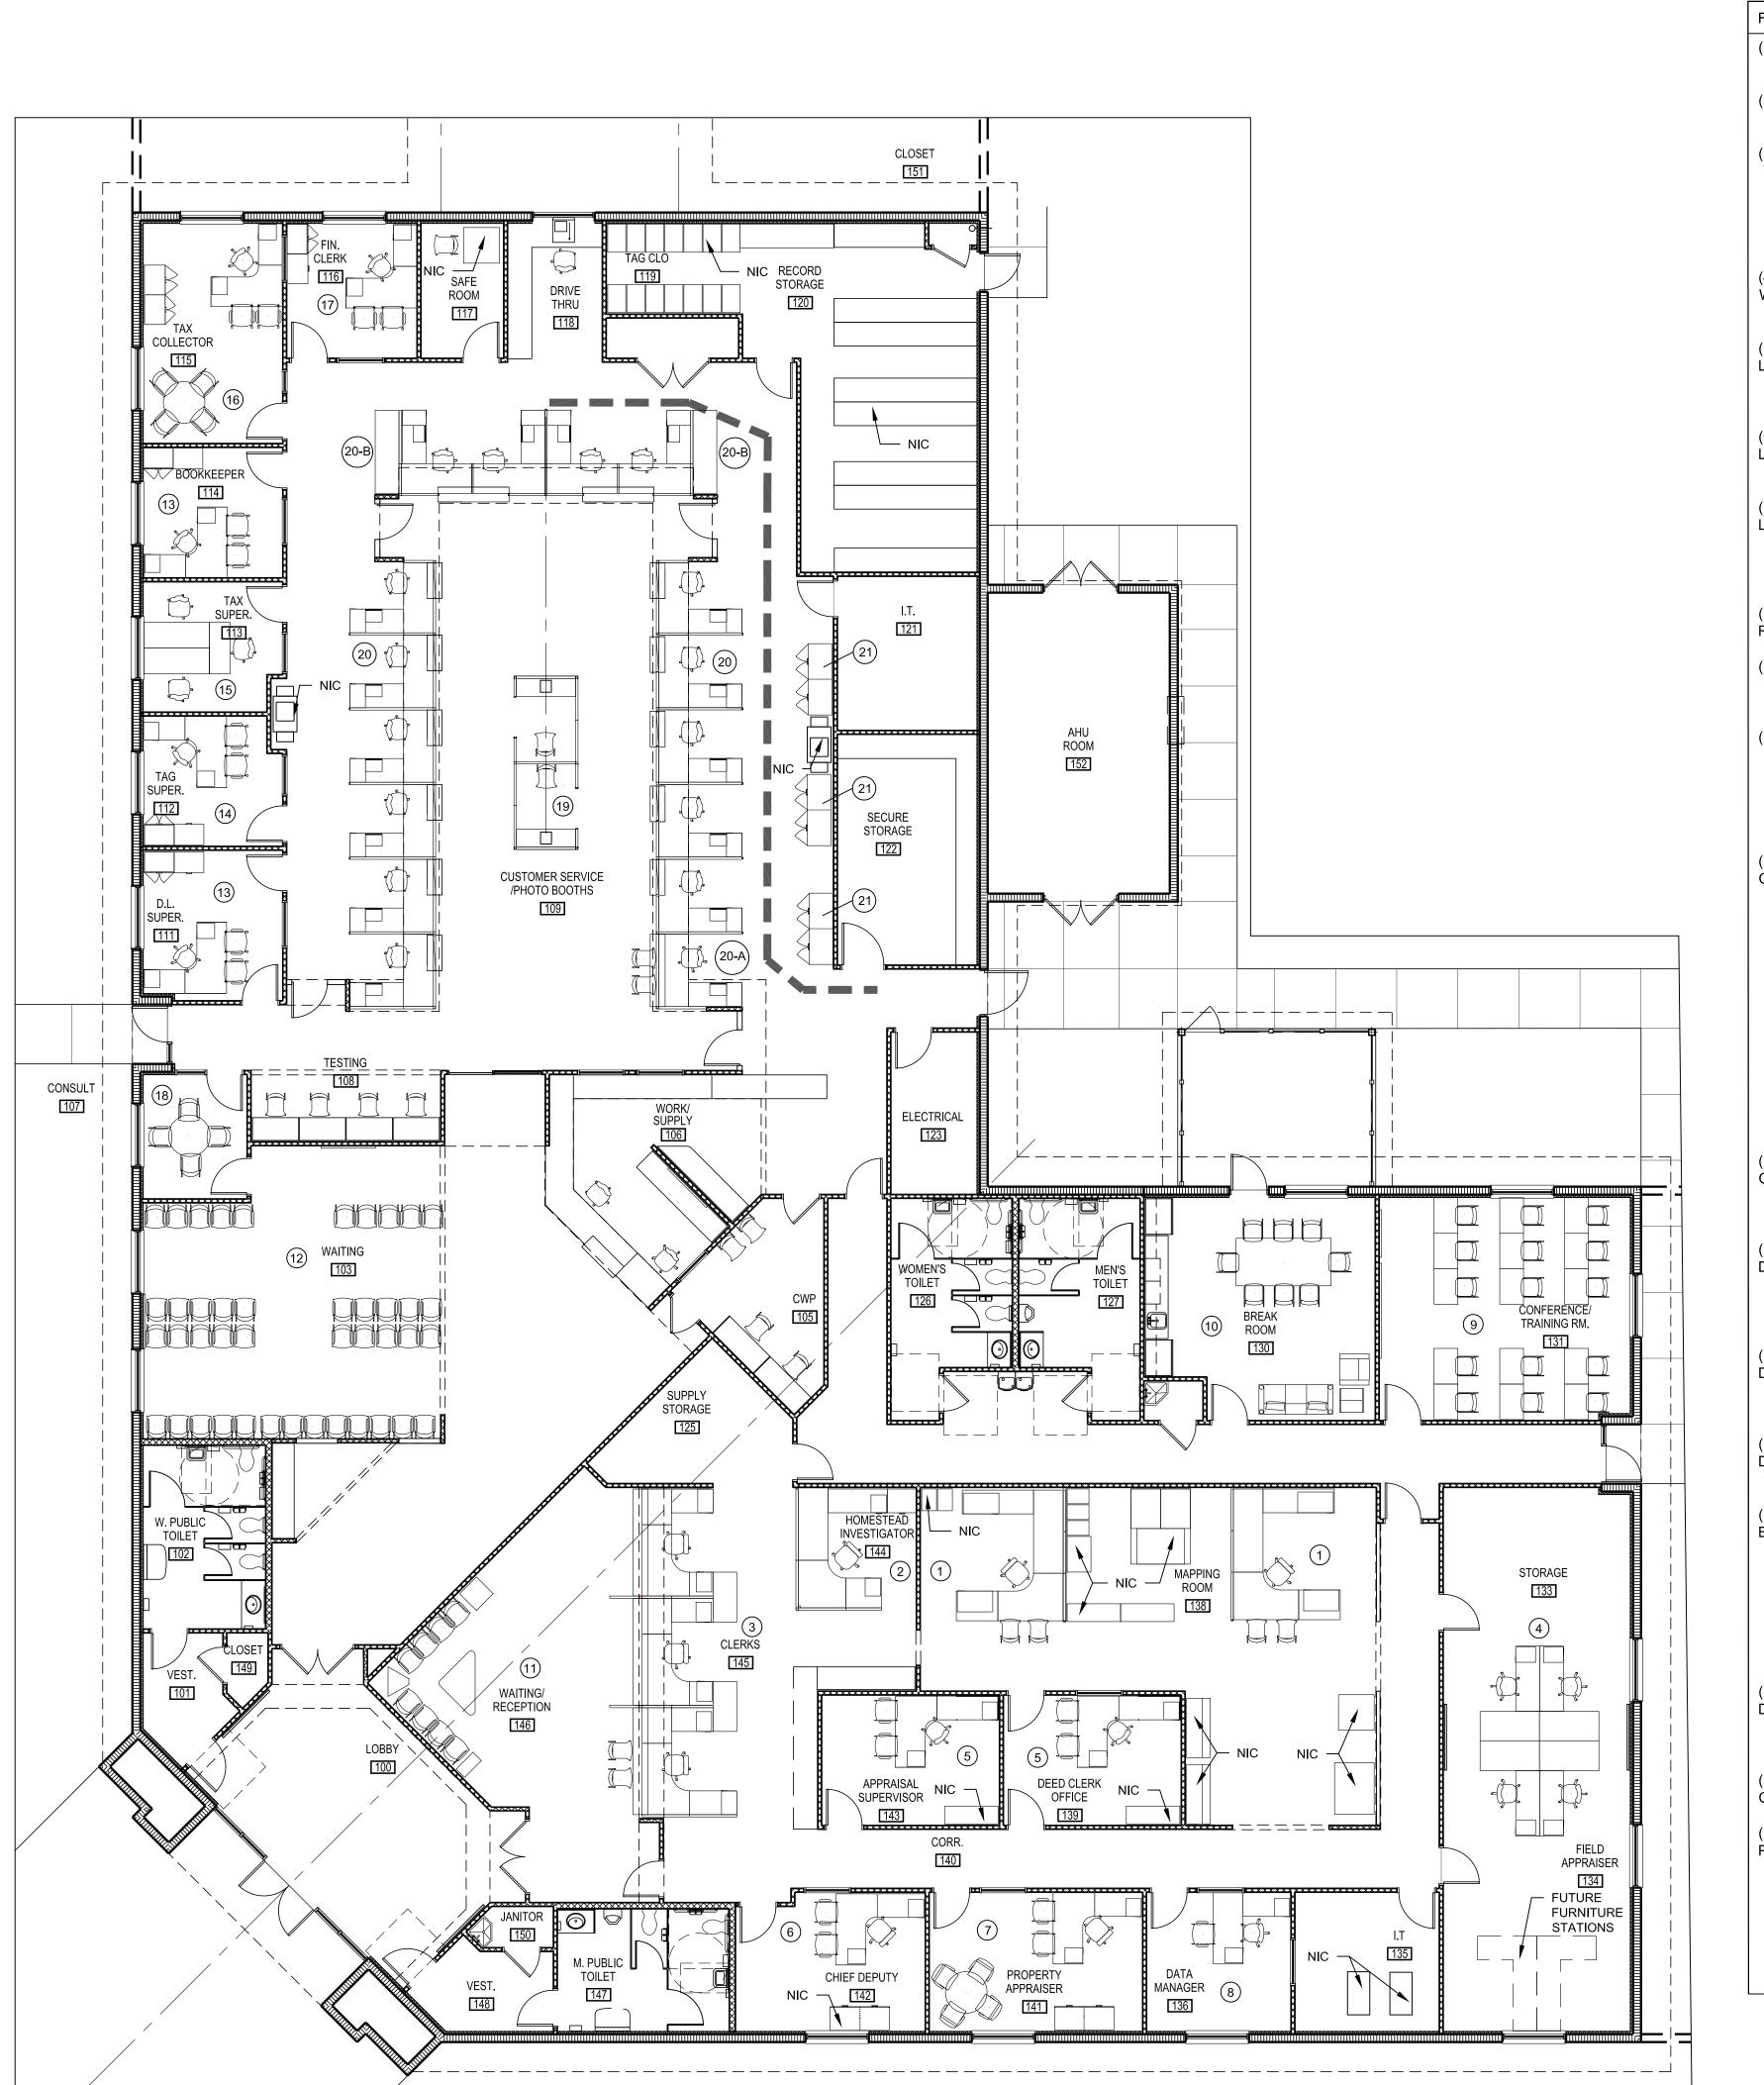

FURNITURE LEGEND	
(1) WORKSTATION	9'-0" X 11'-4" WITH 42" HEIGHT SIDE PANELS COMBINATION FILING STORAGE
(2) WORKSTATION	10'-3" X 10'-4" WITH 66" HEIGHT PANELS COMBINATION FILING STORAGE
(3) CLERK WORKSTATIONS	27'-8 1/4" X 8'-10" INCLUDES 2 EACH WITH STAND UP COUNTER AREA 1 EACH SIT DOWN ADA COUNTER COMBINATION FILING STORAGE LAMINATE/FABRIC PANELS (INCLUDES POWER) (DATA NOT INCLUDED, INSTALLED BY OTHERS)
(4) TABLE DESK WORKSTATIONS	10'-0" X 16'-0" (4 EACH STATIONS) 1 EACH MOBILE PEDESTAL PER STATION (INCLUDES POWER) (DATA NOT INCLUDED, INSTALLED BY OTHERS)
(5) LAMINATE L-SHAPED DESK	8'-6" X 6'-0" CURVED CORNER DESK WITH 2 EACH FILING PEDESTALS
(6) LAMINATE L-BOW SHAPED DESK	8'-0" X 6'-0" THICK 1.5" TOP WITH 2 EACH FILING PEDESTALS
(7) LAMINATE L-BOW SHAPED DESK	8'-0" X 6'-0" THICK 1.5" TOP WITH 2 EACH FILING PEDESTALS 1 EACH ROUND CONFERENCE TABLE 1 EACH 72" X 18" FILING CREDENZA
(8) LAMINATE L-SHAPED RECTANGULAR DESK	6'-6" X 6'-0" WITH 2 EACH FILING PEDESTALS
(9) TRAINING TABLES	15 EACH 24" X 36" TABLES WITH 15 EACH PLASTIC/FABRIC STACKING SLED BASE CHAIRS
(10) BREAK ROOM TABLE	48" X 96" LAMINATE TOP METAL BASE 8 EACH PLASTIC/VINYL STACKING SLED BASE CHAIRS 1 EACH 3 SEATER SOFA 1 EACH CLUB CHAIR 1 EACH LAMINATE 24" X 24" END TABLE
(11) WAITING AREA CHAIRS	4 EACH 2-TONE VINYL FABRIC WALL HUGGER ARM CHAIRS
	4 EACH 2-TONE VINYL FABRIC WALL HUGGER ARM LESS CHAIRS
	2 EACH CUBED END TABLES 17" X 24" X 12" AND 17" X 24" X 24"
	1 EACH TRIANGULAR END TABLE 17" X 14" X 30"
	2 EACH HALF MOON CUBE TABLES 17" X 24" X 48"
(12) WAITING ROOM CHAIRS	2-TONE VINYL FABRIC WALL HUGGER 33 EACH WITH ARMS 10 EACH WITHOUT ARMS
(13) LAMINATE L-SHAPED DESK	L-SHAPED DESK WITH CURVED CORNER 6'-0" X 7'-0" 2 EACH FILING PEDESTALS SIDE STORAGE TO INCLUDE 1 EACH TALL CABINET 1 EACH 2-DRAWER LATERAL FILE
(14) LAMINATE L-SHAPED DESK	L-SHAPED DESK WITH CURVED CORNER 6'-0" X 7'-0" 2 EACH FILING PEDESTALS SIDE STORAGE TO INCLUDE 1 EACH TALL CABINET
(15) LAMINATE STRAIGHT DESK CLUSTER	2 EACH 26" X 66" DESKS 1 EACH 21" X 52" 4 EACH FILING PEDESTALS
(16) LAMINATE L-SHAPED BOWED DESK	1 EACH 6'-0" X 7'-0" L-SHAPED BOWED TOP DESK 1.5" THICK TOP 2 EACH FILING PEDESTALS 1 EACH 42" ROUND LAMINATE TABLE 1 EACH TALL COMBO CABINET BOOKCASE/DOUBLE DOOR BELOW 1 EACH TALL DOUBLE DOOR CABINET WITH 2-DRAWER LATERAL BELOW
(17) LAMINATE L-SHAPED DESK	L-SHAPED DESK WITH CURVED CORNER 6'-0" X 7'-0" 2 EACH FILING PEDESTALS 2 EACH 3-DRAWER LATERAL FILES
(18) LAMINATE CONFERENCE TABLE	42" ROUND TABLE WITH METAL DISC BASE
(19) PANEL WRAPPED PHOTO BOOTHS	5'-0" X 14'-0" PHOTO BOOTHS WITH SIDE LAMINATE ELECTRIFIED PANELS AT 50" IN HEIGHT PHOTO BACKDROP PANEL IS 60" WIDE X 82" IN HEIGHT AND WHITE LAMINATE FINISHES 2 EACH WORK SURFACES 18" X 60" TO HOLD EQUIPMENT. (DATA NOT INCLUDED. INSTALLED BY OTHERS)

FURNITUE	RE LEGEND (	CONTINUED		
(20) LAMINATE/FABRIC PANEL WORKSTATIONS 15 EACH  (20-A) ADA WORKSTATION 1 EACH  (20-B) LICENSE PLATE LAMINATE STORAGE UNIT				
		ION 6'-0" X 7'-0" L-SHAPED WORKSTATION WITH ALL WORKSURFACES AT 30" HEIGHT WITH FRONT COUNTER TOP AT ADA HEIGHT STORAGE PEDESTAL AT DESK HEIGHT		
		4 EACH UNITS INIT 42" WIDTH X 14" DEPTH X 35" HEIGHT 20 EACH CUBBIES PER UNIT (TOTAL OF 80 EACH CUBBIES) INSIDE COMPARTMENT 7 1/4" WIDTH X 7 1/8" HEIGHT X 13" DEEP		
(21) LAMIN UNITS	ATE STORAG	GE 3 EACH 72" WIDTH X 24" DEPTH X 35" HEIGHT DOUBLE DOOR STORAGE UNITS		
SEATING	DDOD A			
9 EACH	PROP.A 15 EACH	EXECUTIVE TASK CHAIRS FOR OFFICES AND DESK HEIGHT WORKSTATIONS		
17 EACH		CLERK STATION TASK CHAIRS HIGHER WITH FOOT RING		
11 EACH	14 EACH	GUEST SEATING WITH ARMS FABRIC/VINYL COMBO		
13 EACH	2 EACH	PLASTIC GUEST SEATING FOR PUBLIC		
8 EACH	4 EACH	EXECUTIVE OFFICE CONFERENCE SEATING		
CENIEDAL	NOTEC			
THE GENERAL CONTRACTOR IS RESPONSIBLE FOR COORDINATION INSTALLATION OF ALL MODULAR FURNITURE AND SEATING WHICH INCLUDES CONTRACTING WITH EXPERIENCED CERTIFIED INSTALLER				
INCL	OWNER WILL UTILIZE STATE OF FLORIDA APPROVED FURNITURE VENDOR'S THROUGH DIRECT PURCHASE PROCUREMENT.			
2. OWI	DOR'S THRO	OUGH DIRECT PURCHASE PROCUREMENT.		

STRAUGHN TROUT
A R C H I T E C T S

2005 E. Edgewood Drive
Lakeland, Florida USA
33803-3601

CONFIDENTIAL COPYRIGHT 2016
STRAUGHN TROUT ARCHITECTS, LLC
FLORIDA LICENSE # AA0002278

PURSUANT TO SECTION 102 OF THE COPYRIGHT ACT, 17 U.S.C., ALL CONCEPTS, IDEAS, DESIGNS, ARRANGEMENTS, DRAWINGS, AND PLANS INDICATED OR REPRESENTED BY ANY DOCUMENT PRODUCED BY STRAUGHN TROUT ARCHITECTS, LLC (STA), ARE COPYRIGHTED BY STA, AS SUCH ALL CONCEPTS, IDEAS, DESIGNS, ARRANGEMENTS, DRAWINGS, AND PLANS INDICATED OR REPRESENTED BY ANY DOCUMENT ARE OWNED BY AND THE PROPERTY OF STA AND WERE CREATED, EVOLVED AND DEVELOPED FOR ITS OWN USE. NONE OF THE IDEAS, DESIGNS, ARRANGEMENTS, OR PLANS SHALL BE USED BY OR DISCLOSED TO ANY PERSON, ARCHITECTURAL OR ENGINEERING FIRM, CONSTRUCTION FIRM, SUEDONTRACTING FIRM, SUPPLIER, OR CORPORATION FOR ANY PURPOSE WHATSOEVER WITHOUT THE WRITTEN PERMISSION OF STRAUGHN TROUT ARCHITECTS, LLC, PURSUANT TO SECTION 102 OF THE COPYRIGHT ACT, 17 U.S.C., PROTECTION FOR AN ARCHITECTURAL WORK CREATED AS A WORK MADE FOR HIRE ON OR AFTER DECEMBER 1, 1990, LASTS FOR SY YEARS FROM THE DATE OF PUBLICATION OF THE WORK OR FOR 120 YEARS FROM THE DATE OF CREATION OF THE UNPUBLISHED PLANS, WHICHEVER TERM IS LESS.

WARNING: REPRODUCTION HEREOF IS A CRIMINAL OFFENSE UNDER SECTION 102 OF THE COPYRIGHT ACT, 17 U.S.C.; 18 U.S.C. SEC. 506. UNAUTHORIZED DISCLOSURE MAY CONSTITUTE TRADE SECRET MISAPPROPRIATION IN

WARNING: REPRODUCTION HEREOF IS A CRIMINAL OFFENSE UNDER SECTION 102 OF THE COPYRIGHT ACT, 17 U.S.C.; 18 U.S.C. SEC. 506. UNAUTHORIZED DISCLOSURE MAY CONSTITUTE TRADE SECRET MISAPPROPRIATION IN VIOLATION OF IC.24-23-11 ET. SEC, AND OTHER LAWS, THE CONCEPTS, IDEAS, DESIGNS, ARRANGEMENTS, DRAWINGS, AND PLANS DISCLOSED ARE COPYRIGHTED AND HEREIN MAY BE PATENTED OR BE THE SUBJECT OF PENDING PATENT APPLICATION. ANYONE VIOLATING THE INTENT OF THIS COPYRIGHT PROTECTION WILL BE PROSECUTED TO THE FULL EXTENT OF THE FEDERAL STATE AND LOCAL LAWS.

WRITTEN DIMENSIONS ON THESE DOCUMENTS SHALL HAVE PRECEDENCE OVER SCALE DIMENSIONS, CONTRACTORS SHALL VERIFY AND BE RESPONSIBLE FOR ALL DIMENSIONS AND CONDITIONS ON THE JOB AND THIS OFFICE MUST BE NOTHERD OF ANY VARIATION FROM THE DIMENSIONS AND CONDITIONS SHOWN BY THESE DRAWINGS, SHOP DRAWINGS, AND O CONTRACTORS SHOWN BY THESE DRAWINGS, SHOP DRAWINGS AND OR DETAILS MUST BE SUBMITTED TO THE ARCHITECT FOR REVIEW BEFORE PROCEEDING WITH FABRICATION.

NEW PROPERTY APPRAISER,
TAX COLLECTOR & DRIVER'S LICENSI
BUILDING for OKEECHOBEE BOCC
OKEECHOBEE, FLORIDA 34972

STA PROJECT #: 1804

PROJECT MGR.:


# DATE ISSUED AS
1 08.30.18 SD DOCS.
2 09.06.18 SD DOCS. REV
3 09.18.18 SD DOCS. REV
4 09.18.18 SITE PLAN REV
5 11.07.18 DD DOCS.
6 02.12.19 90% CD'S
7 03.26.19 100% CD'S
8 04.19.19 PERMIT SET

FURNITURE PLAN

A162

FURNITURE PLAN
SCALE: 1/8"=1'-0"

(DATA NOT INCLUDED, INSTALLED BY OTHERS)

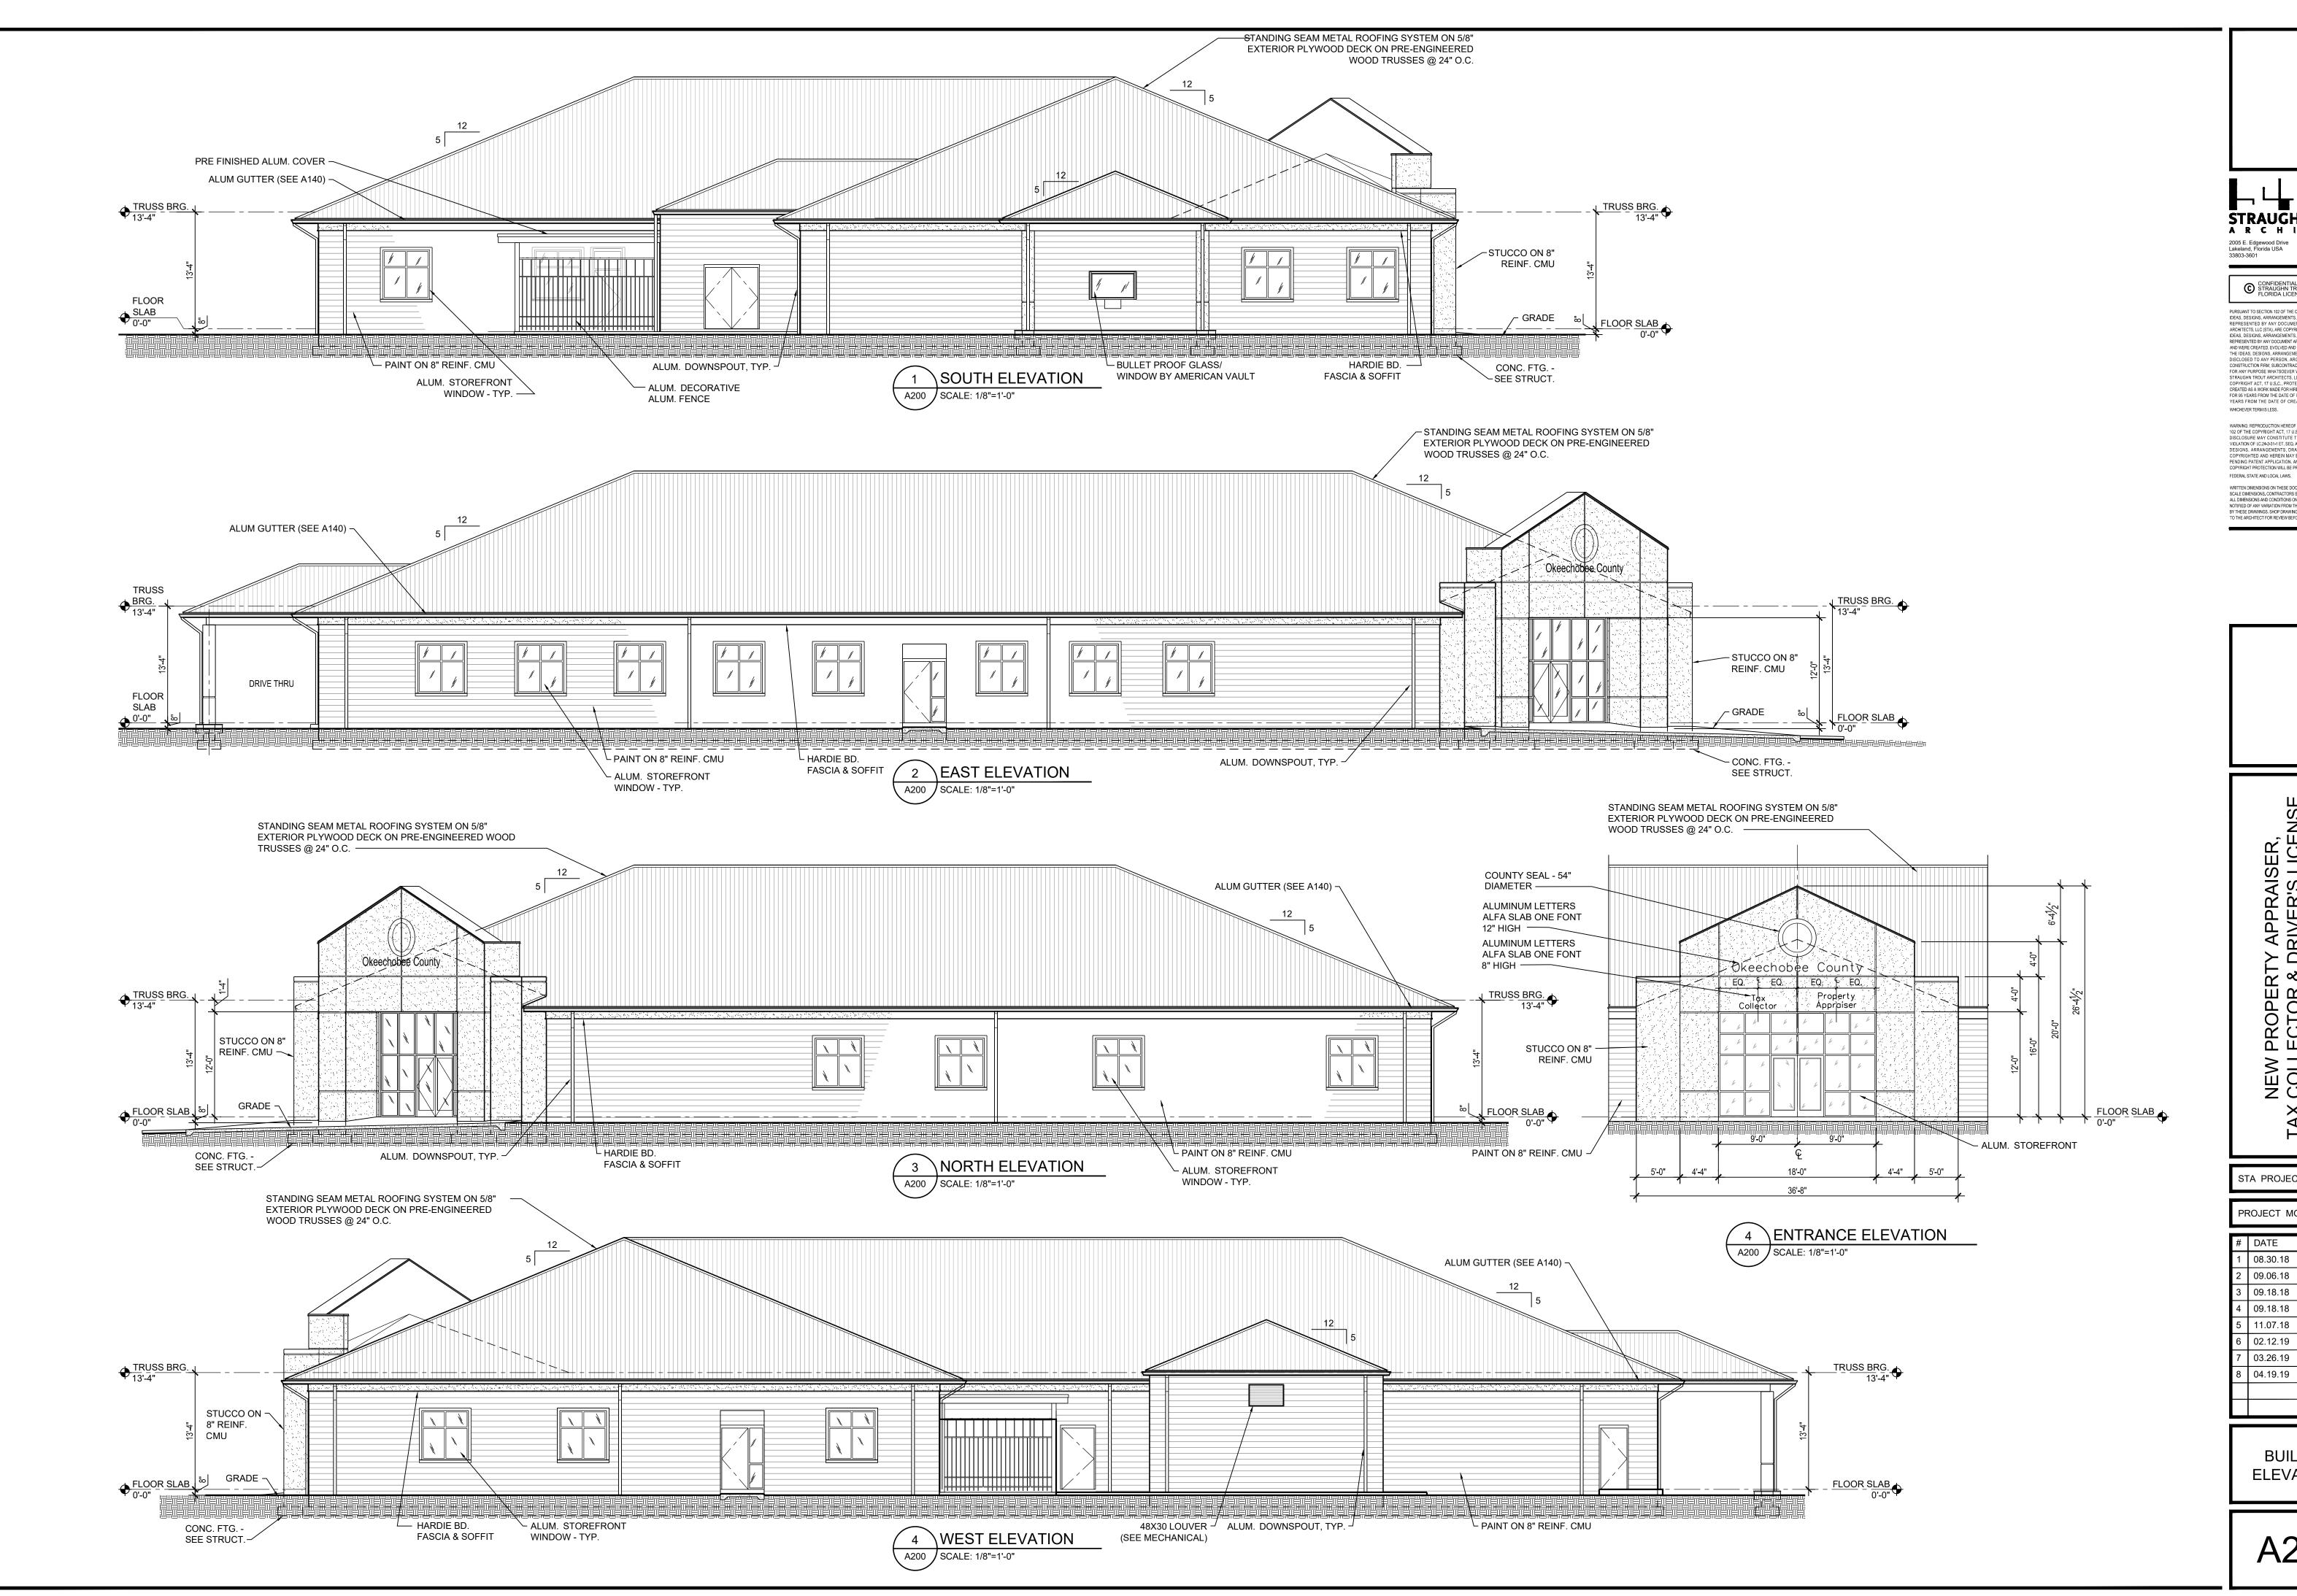

PH: [863] 665-6205 FX: [863] 665-6206 StraughTrout.com

PURSUANT TO SECTION 102 OF THE COPYRIGHT ACT, 17 U.S.C., ALL CONCEPTS, IDEAS, DESIGNS, ARRANGEMENTS, DRAWINGS, AND PLANS INDICATED OR REPRESENTED BY ANY DOCUMENT PRODUCED BY STRAUGHN TROUT APCHITECTS. LLC (STA), ARE COPYRIGHTED BY STA, AS SUCH ALL CONCEPTS, IDEAS, DESIGNS, ARRANGEMENTS, DRAWINGS, AND PLANS INDICATED OR REPRESENTED BY ANY DOCUMENT ARE OWNED BY AND THE PROPERTY OF STA AND WERE CREATED. EVOLVED AND DEVELOPED FOR ITS OWN USE. NONE OF THE IDEAS, DESIGNS, ARRANGEMENTS, OR PLANS SHALL BE USED BY OR DISCLOSED TO ANY PERSON. ARCHITECTURAL OR ENGINEERING FIRM, CONSTRUCTION FIRM, SUBCONTRACTING FIRM, SUPPLIER, OR CORPORATION FOR ANY PURPOSE WHATSOEVER WITHOUT THE WRITTEN PERMISSION OF STRAUGHN TROUT ARCHITECTS, LLC. PURSUANT TO SECTION 102 OF THE COPYRIGHT ACT, 17 U.S.C., PROTECTION FOR AN ARCHITECTURAL WORK CREATED AS A WORK MADE FOR HIRE ON OR AFTER DECEMENT, 1990, LASTS FOR 85 YEARS FROM THE DATE OF PUBLICATION OF THE WORK OR FOR 120 YEARS FROM THE DATE OF CREATION OF THE UNPUBLISHED PLANS, WHICHEVER TERM IS LESS.

WARNING: REPRODUCTION HEREOF IS A CRIMINAL OFFENSE UNDER SECTION 102 OF THE COPYRIGHT ACT, 17 U.S.C.; 18 U.S.C. SEC. 506. UNAUTHORIZED DISCLOSURE MAY CONSTITUTE TRADE SECRET MISAPPROPRIATION IN VIOLATION OF IC.242-231 FIT. 5EQ. AND OTHER LAWS. THE CONCEPTS, IDEAS, DESIGNS, ARRANGEMENTS, DRAWINGS, AND PLANS DISCLOSED ARE COPYRIGHTED AND HEREIN MAY BE PATENTED OR BE THE SUBJECT OF PENDING PATENT APPLICATION. ANYONE VIOLATING THE INTENT OF THIS COPYRIGHT PROTECTION WILL BE PROSECUTED TO THE FULL EXTENT OF THE

WRITTEN DIMENSIONS ON THESE DOCUMENTS SHALL HAVE PRECEDENCE OVER WHIT IEN DIMENSIONS ON THESE DOUMENTS SHALL HAVE PRECEDENCE OVER SCALE DIMENSIONS, CONTRACTORS SHALL VERIFY AND BE RESPONSIBLE FOR ALL DIMENSIONS AND CONDITIONS ON THE JOB AND THIS OFFICE MUST BE NOTIFIED OF ANY VARIATION FROM THE DIMENSIONS AND CONDITIONS SHOWN BY THESE DRAWINGS. SHOP DRAWINGS AND OR DETAILS MUST BE SUBMITTED TO THE ARCHITECT FOR REVIEW BEFORE PROCEEDING WITH FABRICATION,


NEW PROPERTY APPRAISER,
TAX COLLECTOR & DRIVER'S LICE
BUILDING for OKEECHOBEE BOC
OKEECHOBEE, FLORIDA 34972

STA PROJECT #:

PROJECT MGR.:

# DATE ISSUED AS 08.30.18 SD DOCS. 09.06.18 SD DOCS. REV 09.18.18 SD DOCS. RE\ 09.18.18 SITE PLAN RE 11.07.18 DD DOCS. 02.12.19 90% CD'S 03.26.19 100% CD'S 04.19.19 | PERMIT SET

> BUILDING **ELEVATIONS**

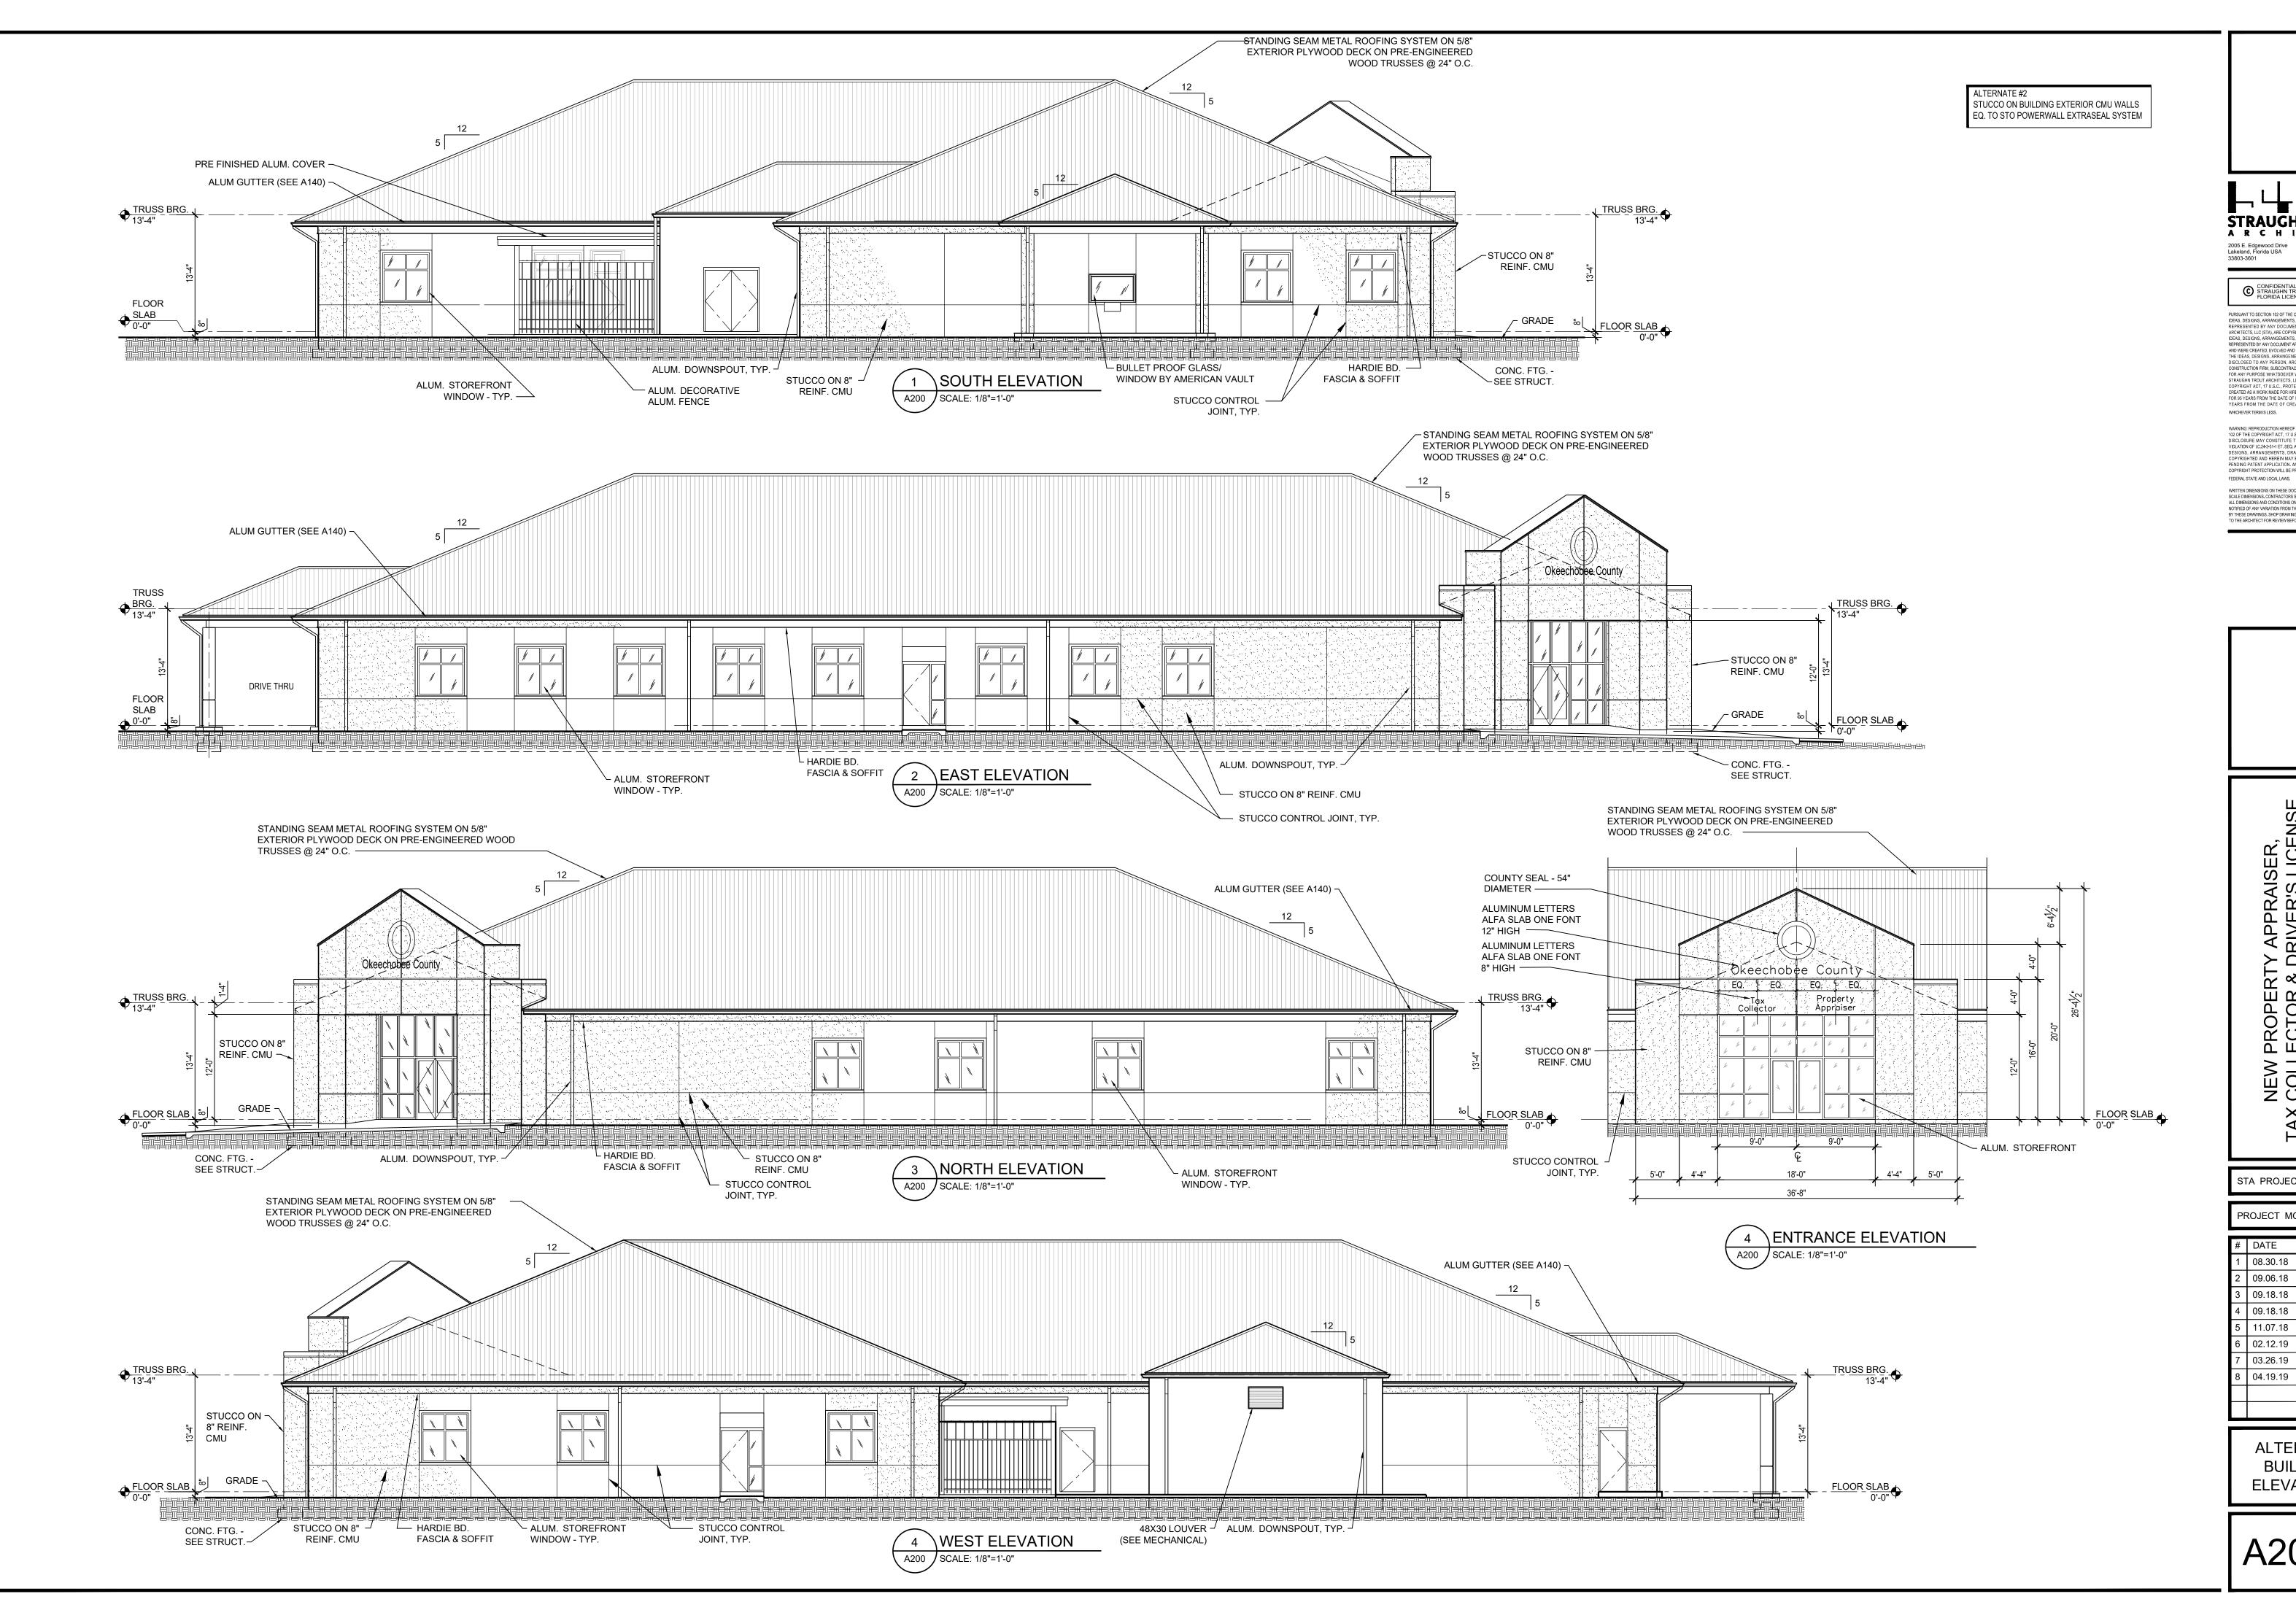

PH: [863] 665-6205 FX: [863] 665-6206 StraughTrout.com

PURSUANT TO SECTION 102 OF THE COPYRIGHT ACT, 17 U.S.C., ALL CONCEPTS, IDEAS, DESIGNS, ARRANGEMENTS, DRAWINGS, AND PLANS INDICATED OR REPRESENTED BY ANY DOCUMENT PRODUCED BY STRAUGHN TROUT ARCHITECTS, LLC (STA), ARE COPYRIGHTED BY STA, AS SUCH ALL CONCEPTS, IDEAS, DESIGNS, ARRANGEMENTS, DRAWINGS, AND PLANS INDICATED OR REPRESENTED BY ANY DOCUMENT ARE OWNED BY AND THE PROPERTY OF STA AND WERE CREATED, EVOLUED AND DEVELOPED FOR ITS OWN USE. NONE OF THE IDEAS, DESIGNS, ARRANGEMENTS, OR PLANS SHALL BE USED BY OR DISCLOSED TO ANY PERSON, ARCHITECTURAL OR ENGINEERING FIRM, CONSTRUCTION FERM, SUBCONTRACTING FIRM, SUPPLIER, OR CORPORATION FOR ANY PURPOSE WHATSOEVER WITHOUT THE WRITTEN PERMISSION OF STRAUGHN TROUT ARCHITECTS, LLC. PURSUANT TO SECTION 102 OF THE COPYRIGHT ACT, 17 U.S.C., PROTECTION FOR AN ARCHITECTURAL WORK CREATED AS WORK MADE FOR HISE ON OR AFTER DECEMBER 1, 1990, LASTS FOR 85 YEARS FROM THE DATE OF PUBLICATION OF THE WORK OR FOR 120 YEARS FROM THE DATE OF CREATION OF THE UNPUBLISHED PLANS, WHICHEVER TERM IS LESS.

WARNING: REPRODUCTION HEREOF IS A CRIMINAL OFFENSE UNDER SECTION 102 OF THE COPYRIGHT ACT, 17 U.S.C.; 18 U.S.C. SEC. 506. UNAUTHORIZED DISCLOSURE MAY CONSTITUTE TRADE SECRET MISAPPROPRIATION IN VIOLATION OF IC.242-231 FIT. 5EQ. AND OTHER LAWS. THE CONCEPTS, IDEAS, DESIGNS, ARRANGEMENTS, DRAWINGS, AND PLANS DISCLOSED ARE COPYRIGHTED AND HEREIN MAY BE PATENTED OR BE THE SUBJECT OF PENDING PATENT APPLICATION. ANYONE VIOLATING THE INTENT OF THIS COPYRIGHT PROTECTION WILL BE PROSECUTED TO THE FULL EXTENT OF THE

WRITTEN DIMENSIONS ON THESE DOCUMENTS SHALL HAVE PRECEDENCE OVER WHIT IEN DIMENSIONS ON THESE DOUMENTS SHALL HAVE PRECEDENCE OVER SCALE DIMENSIONS, CONTRACTORS SHALL VERIFY AND BE RESPONSIBLE FOR ALL DIMENSIONS AND CONDITIONS ON THE JOB AND THIS OFFICE MUST BE NOTIFIED OF ANY VARIATION FROM THE DIMENSIONS AND CONDITIONS SHOWN BY THESE DRAWINGS. SHOP DRAWINGS AND OR DETAILS MUST BE SUBMITTED TO THE ARCHITECT FOR REVIEW BEFORE PROCEEDING WITH FABRICATION,


NEW PROPERTY APPRAISER,
TAX COLLECTOR & DRIVER'S LICE
BUILDING for OKEECHOBEE BOC
OKEECHOBEE, FLORIDA 34972


STA PROJECT #:

PROJECT MGR.:

# DATE ISSUED AS 08.30.18 SD DOCS. 09.06.18 SD DOCS. REV 09.18.18 SD DOCS. RE\ 09.18.18 SITE PLAN RE 11.07.18 DD DOCS. 02.12.19 90% CD'S 03.26.19 100% CD'S 04.19.19 | PERMIT SET

> ALTERNATE BUILDING **ELEVATIONS**

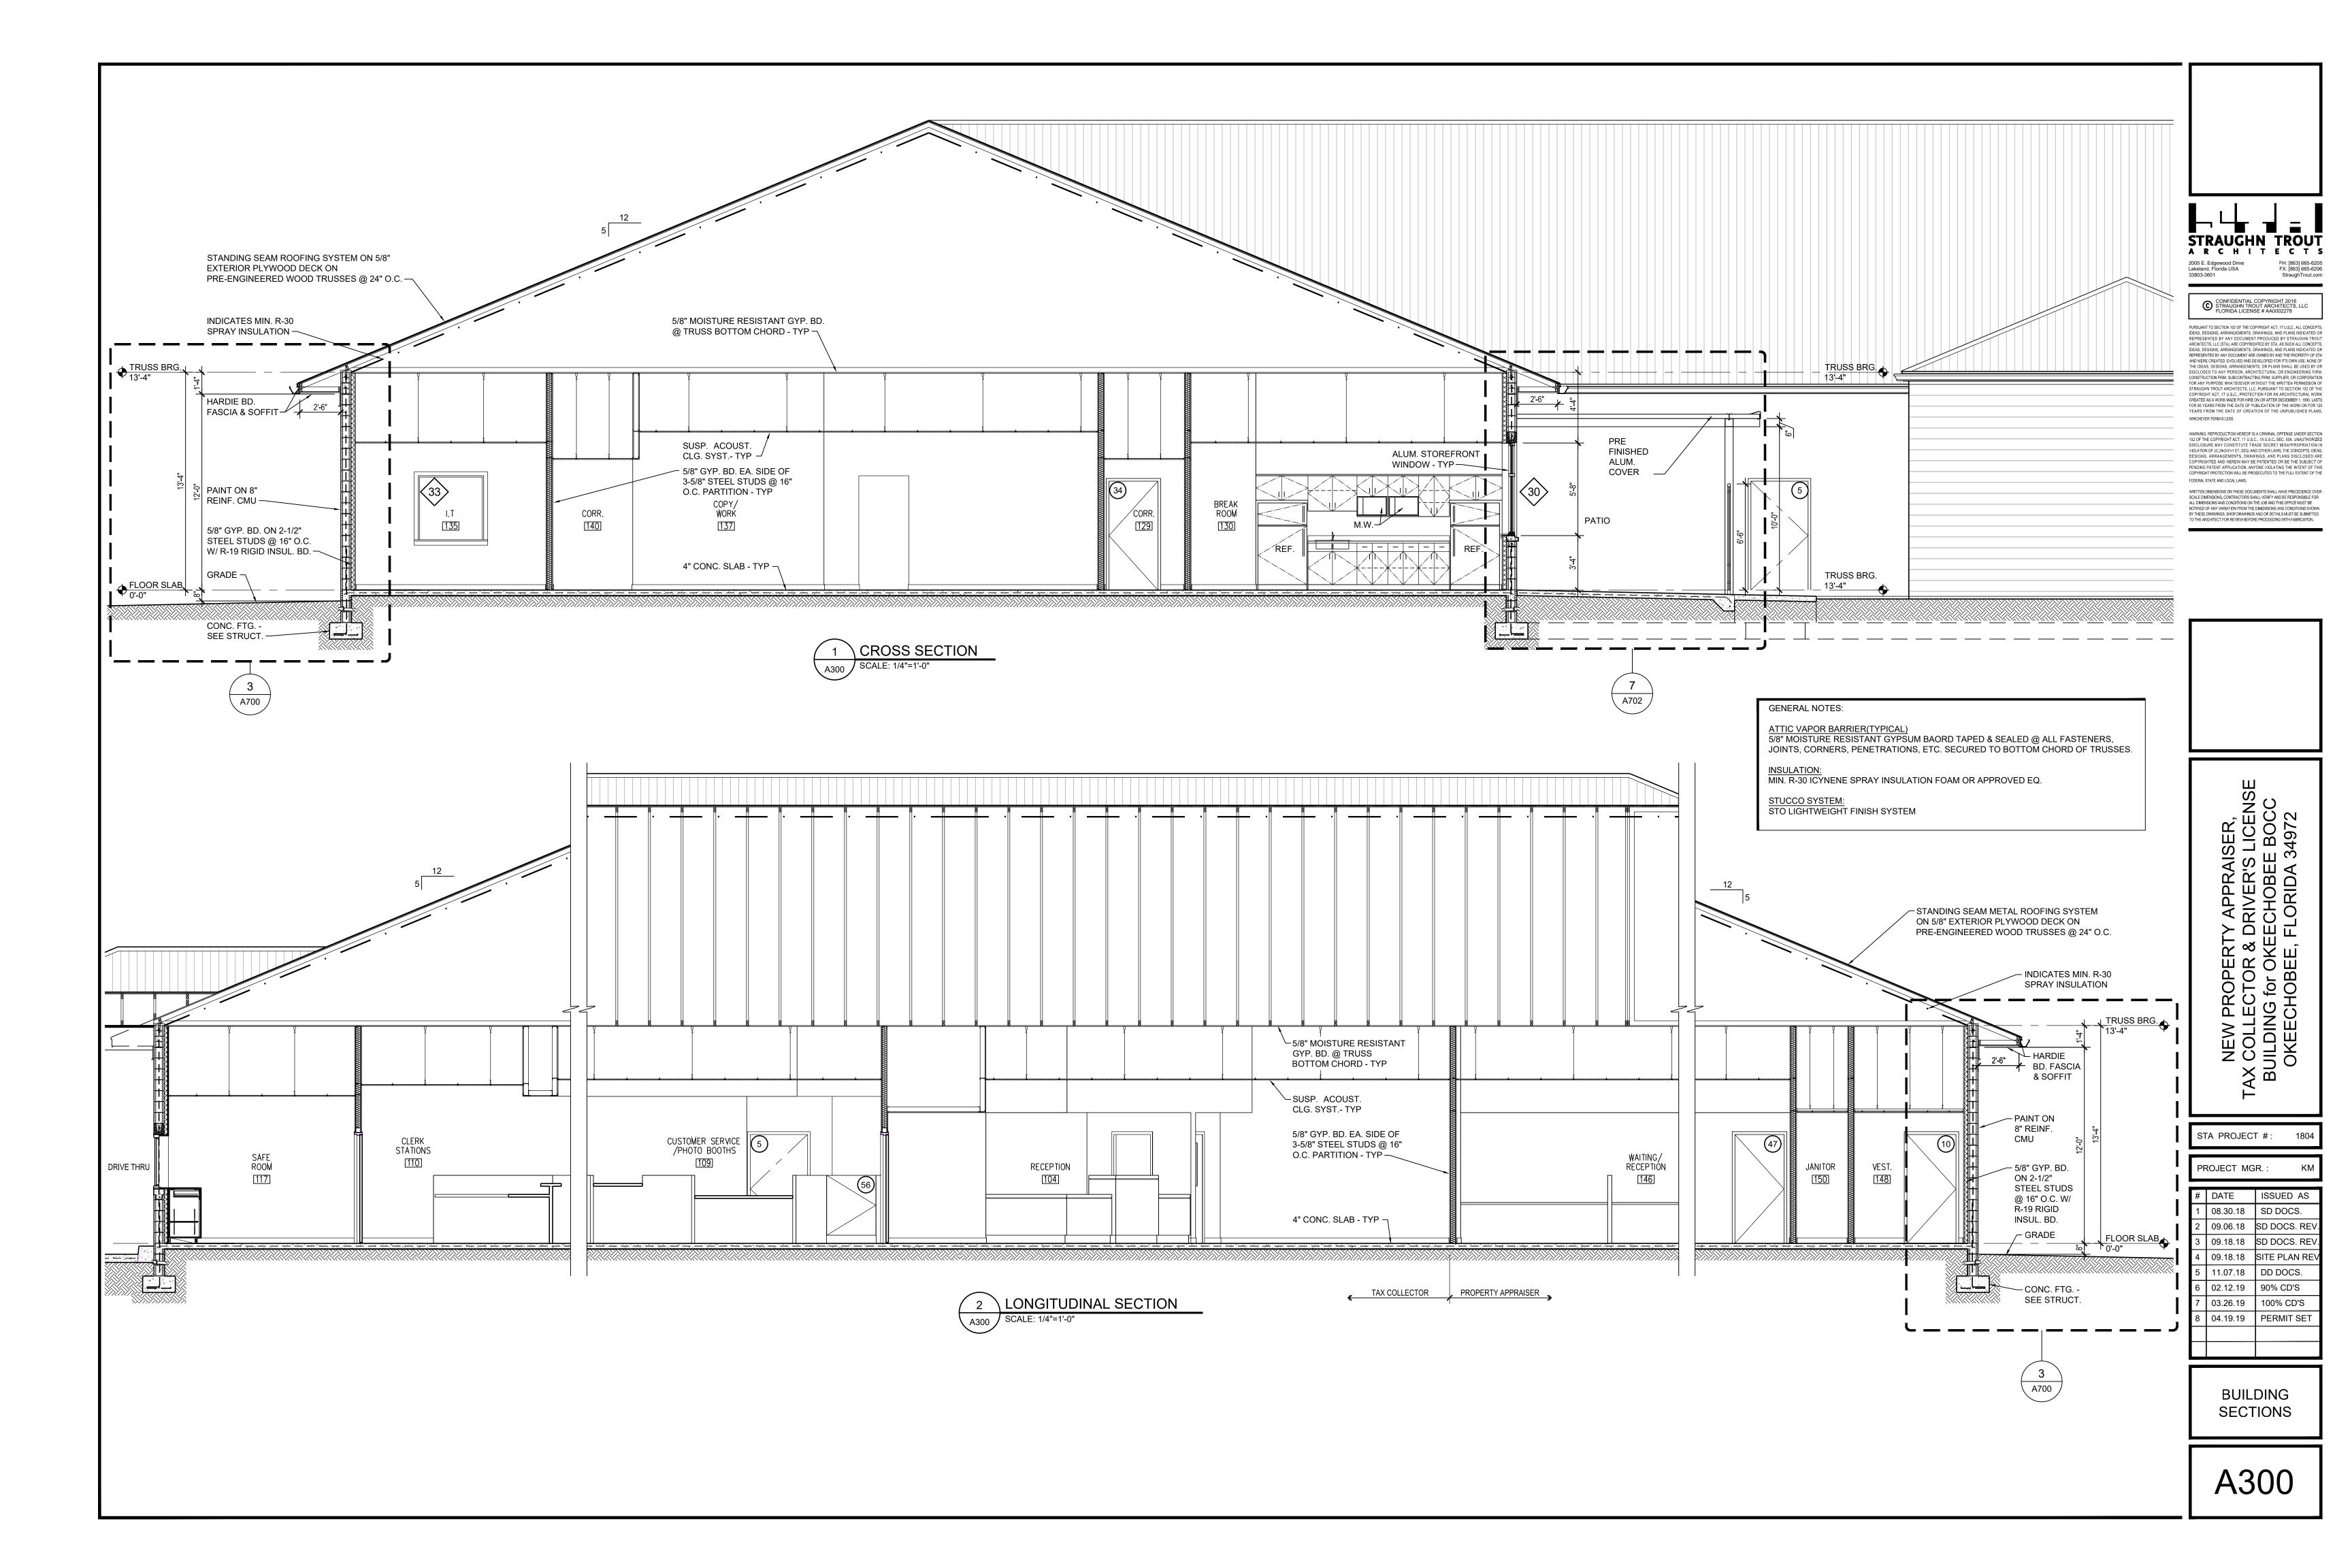

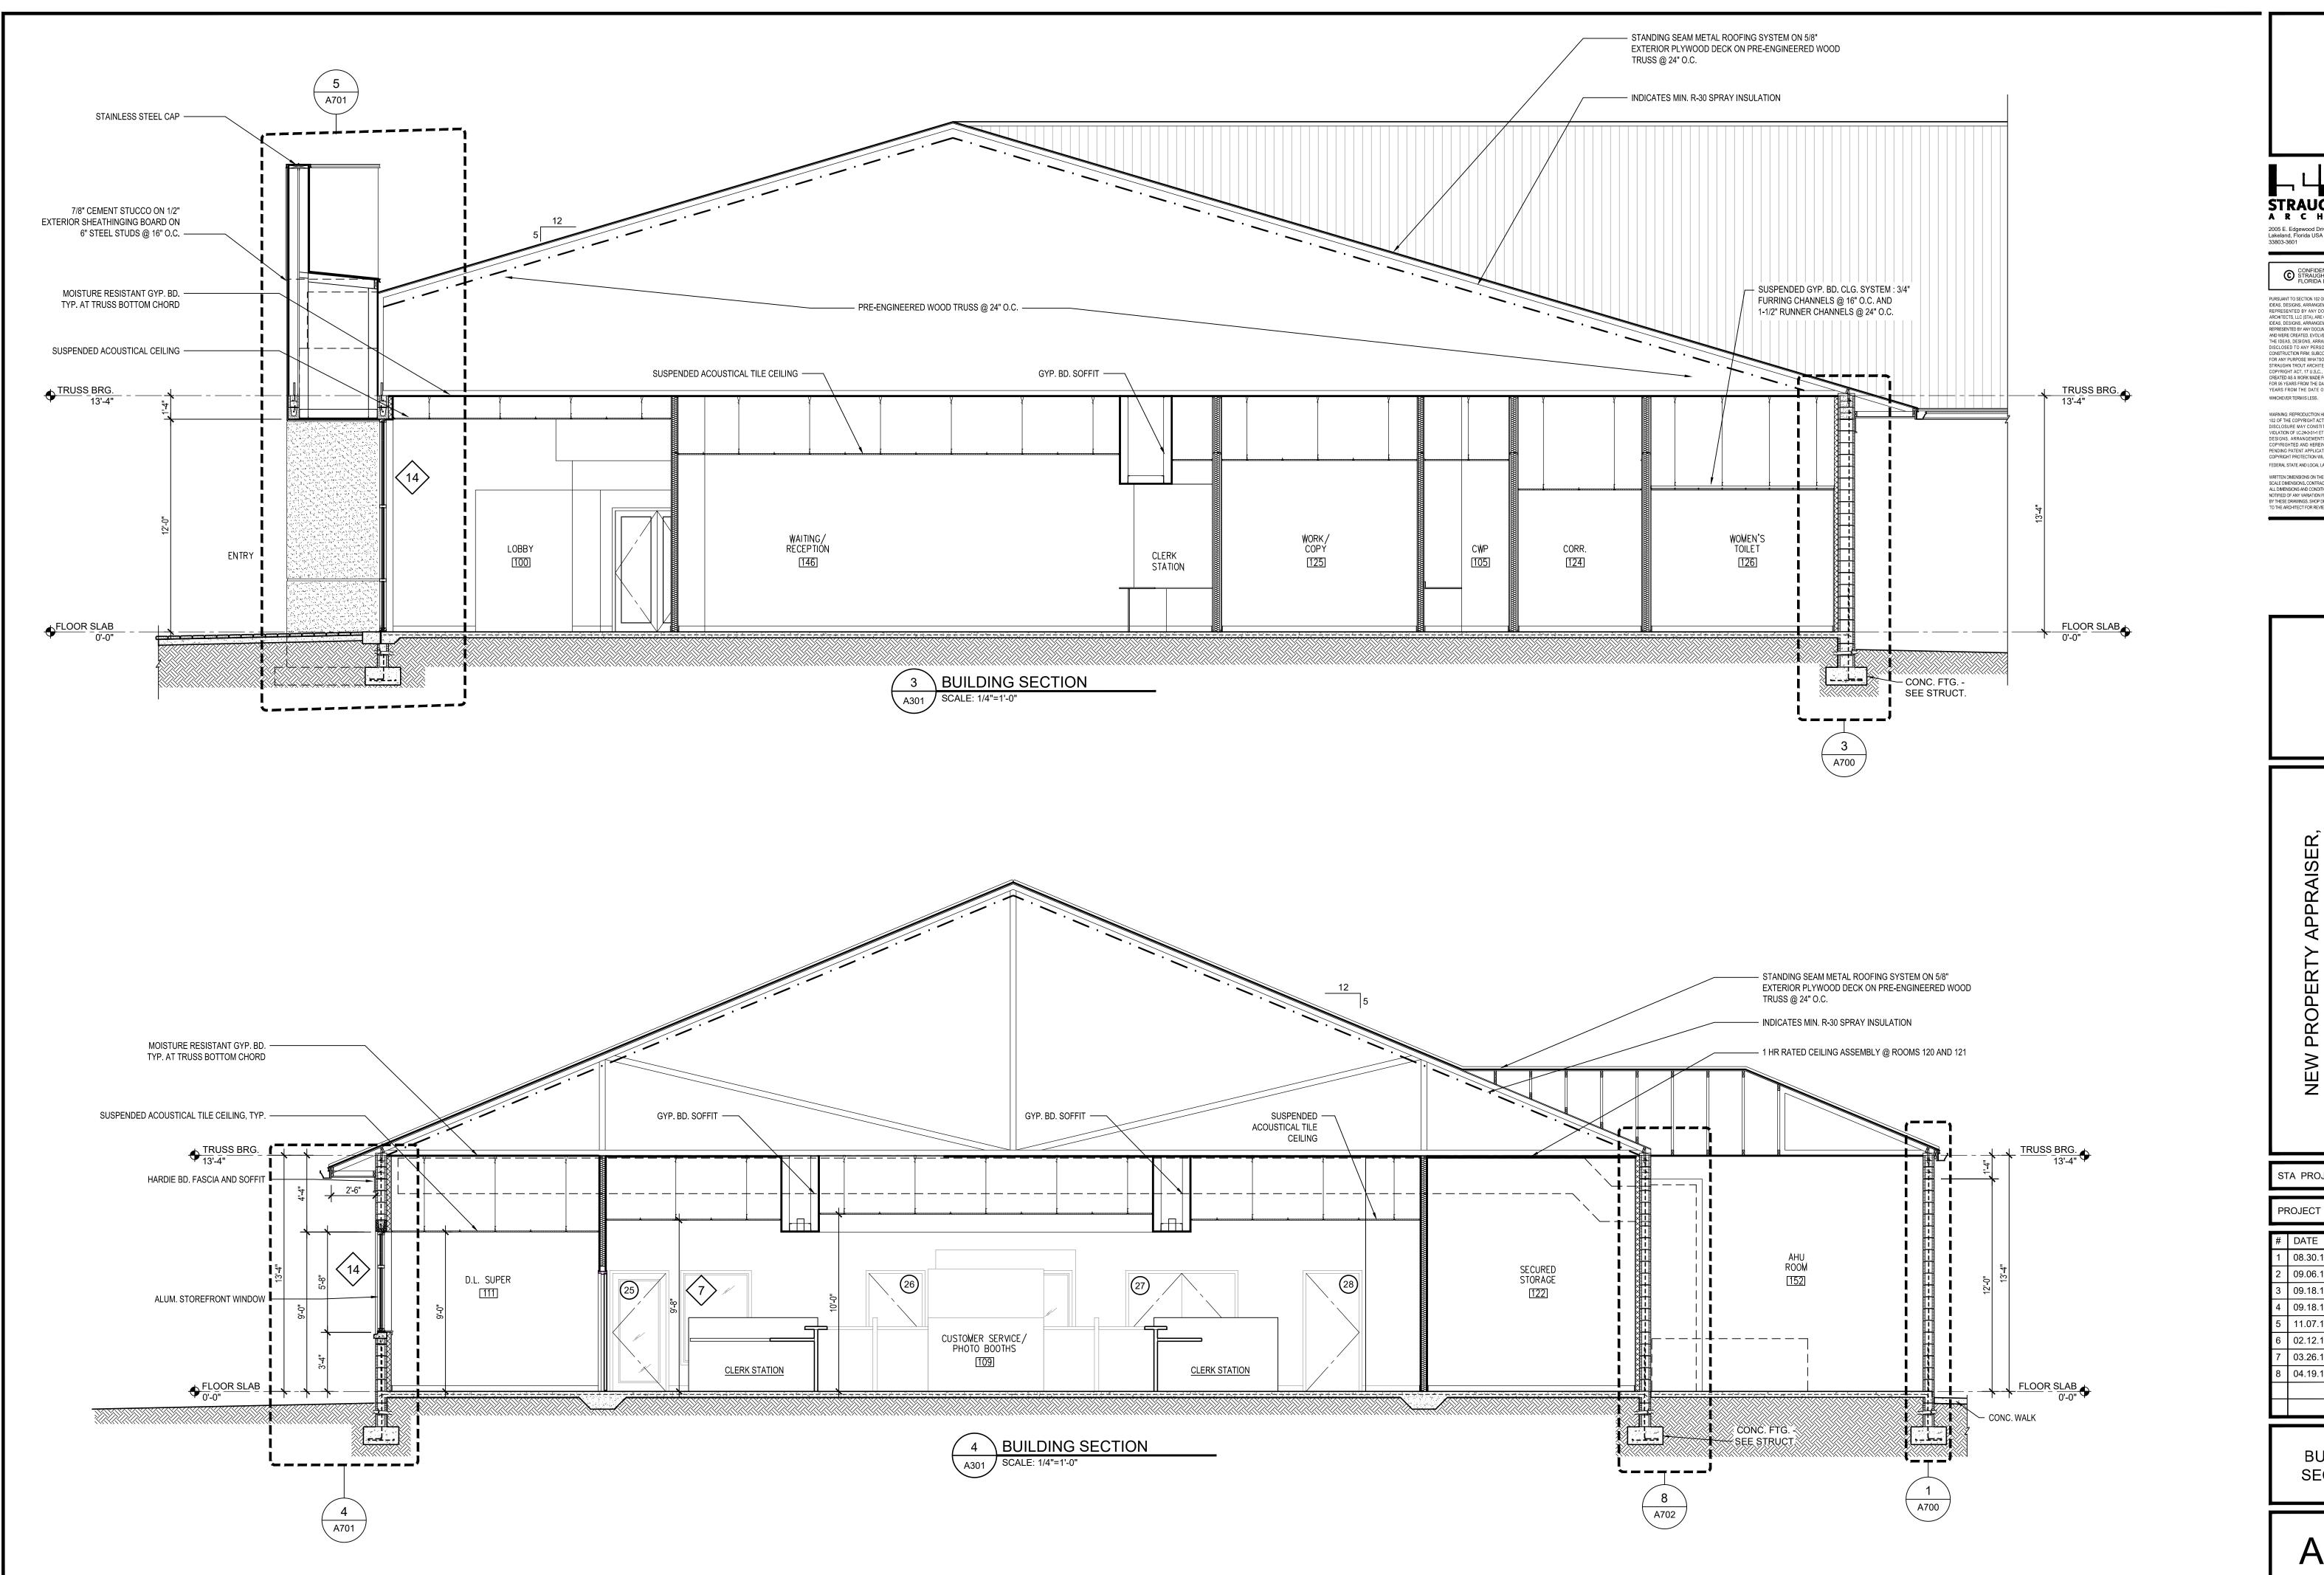

STRAUGHN TROUT

 2005 E. Edgewood Drive
 PH: [863] 665-6205

 Lakeland, Florida USA
 FX: [863] 665-6206

 33803-3601
 StraughTrout.com

PURSUANT TO SECTION 102 OF THE COPYRIGHT ACT, 17 U.S.C., ALL CONCEPTS, IDEAS, DESIGNS, ARRANGEMENTS, DRAWINGS, AND PLANS INDICATED OR REPRESENTED BY ANY DOCUMENT PRODUCED BY STRAUGHN TROUT ARCHITECTS, LLC (STA), ARE COPYRIGHTED BY STA, AS SUCH ALL CONCEPTS, IDEAS, DESIGNS, ARRANGEMENTS, DRAWINGS, AND PLANS INDICATED OR REPRESENTED BY ANY DOCUMENT ARE OWNED BY AND THE PROPERTY OF STA AND WERE CREATED EVOLVED AND DEVELOPED FOR ITS OWN USE. NONE OF THE IDEAS, DESIGNS, ARRANGEMENTS, OR PLANS SHALL BE USED BY OR DISCLOSED TO ANY PERSON, ARCHITECTURAL OR ENGINEERING FIRM, CONSTRUCTION FIRM, SUBCONTRACTING FIRM, SUPPLIER, OR CORPORATION FOR ANY PURPOSE WHATSOEVER WITHOUT THE WRITTER PERMISSION OF STRAUGHN TROUT ARCHITECTS, LLC, PURSUANT TO SECTION 102 OF THE COPYRIGHT ACT, 17 U.S.C., PROTECTION FOR AN ARCHITECTURAL WORK CREATED AS A WORK MADE FOR HIRE ON OR AFTER DECEMBER 1, 1990, LASTS FOR 95 YEARS FROM THE DATE OF PUBLICATION OF THE WORK OR FOR 120 YEARS FROM THE DATE OF CREATION OF THE UNPUBLISHED PLANS, WHICHEVER TERM IS LESS.

WARNING: REPRODUCTION HEREOF IS A CRIMINAL OFFENSE UNDER SECTION 102 OF THE COPYRIGHT ACT, 17 U.S.C.; 18 U.S.C. SEC. 508. UNAUTHORIZED DISCLOSURE MAY CONSTITUTE TRADE SECRET MISAPPROPRIATION IN VIOLATION OF IC.242-231-1 ET. SEQ. AND OTHER LAWS. THE CONCEPTS, IDEAS, DESIGNS, ARRANGEMENTS, DRAWINGS, AND PLANS DISCLOSED ARE COPYRIGHTED AND HEREIN MAY BE PATENTED OR BE THE SUBJECT OF PENDING PATENT APPLICATION. ANYONE VIOLATING THE INTENT OF THIS COPYRIGHT PROTECTION WILL BE PROSECUTED TO THE FULL EXTENT OF THE FEDERAL STATE AND LOCAL LAWS.

WRITTEN DIMENSIONS ON THESE DOCUMENTS SHALL HAVE PRECEDENCE OVER SCALE DIMENSIONS. CONTRACTORS SHALL VERIFY AND BE RESPONSIBLE FOR ALL DIMENSIONS AND CONDITIONS ON THE JOB AND THIS OFFICE MUST BE NOTIFIED OF ANY VARIATION FROM THE DIMENSIONS AND CONDITIONS SHOWN BY THESE DRAWINGS. SHOP DRAWINGS AND OR DETAILS MUST BE SUBMITTED TO THE ARCHITECT FOR REVIEW BEFORE PROCEEDING WITH FABRICATION.

NEW PROPERTY APPRAISER,
TAX COLLECTOR & DRIVER'S LICENSI
BUILDING for OKEECHOBEE BOCC
OKEECHOBEE, FLORIDA 34972

STA PROJECT #: 1

PROJECT MGR.: KM

# DATE ISSUED AS
1 08.30.18 SD DOCS.
2 09.06.18 SD DOCS. REV.
3 09.18.18 SD DOCS. REV.
4 09.18.18 SITE PLAN REV
5 11.07.18 DD DOCS.
6 02.12.19 90% CD'S
7 03.26.19 100% CD'S
8 04.19.19 PERMIT SET

BUILDING SECTIONS

# 2005 E. Edgewood Drive Lakeland, Florida USA 33803-3601 WHICHEVER TERM IS LESS. FEDERAL STATE AND LOCAL LAWS. WRITTEN DIMENSIONS ON THESE DOCUMENTS SHALL HAVE PRECEDENCE OVER SCALE DIMENSIONS, CONTRACTORS SHALL VERIEY AND BE RESPONSIBLE FOR ALL DIMENSIONS AND CONDITIONS ON THE JOB AND THIS OFFICE MUST BE NOTIFIED OF ANY VARIATION FROM THE DIMENSIONS AND CONDITIONS SHOWN BY THESE DRAWINGS, SHOP DRAWINGS AND OR DETAILS MUST BE SUBMITTED TO THE ARCHITECT FOR REVIEW BEFORE PROCEEDING WITH FABRICATION. GENERAL NOTES: ATTIC VAPOR BARRIER(TYPICAL) 5/8" MOISTURE RESISTANT GYPSUM BAORD TAPED & SEALED @ ALL FASTENERS, JOINTS, CORNERS, PENETRATIONS, ETC. SECURED TO BOTTOM CHORD OF TRUSSES. <u>INSULATION:</u> MIN. R-30 ICYNENE SPRAY INSULATION FOAM OR APPROVED EQ. NEW PROPERTY APPRAISER, TAX COLLECTOR & DRIVER'S LICENSE BUILDING for OKEECHOBEE BOCC OKEECHOBEE, FLORIDA 34972 <u>STUCCO SYSTEM:</u> STO LIGHTWEIGHT FINISH SYSTEM - STANDING SEAM METAL ROOFING SYSTEM ON 5/8" EXTERIOR PLYWOOD DECK ON PRE-ENGINEERED WOOD TRUSS @ 24" O.C. - INDICATES MIN. R-30 SPRAY INSULATION - GYP. BD. SOFFIT 5/8" MOISTURE RESISTANT GYP. BD. TYP. AT TRUSS BOTTOM CHORD - SUSPENDED ACOUSTICAL TILE CEILING STA PROJECT #: 1804 TRUSS BRG. 13'-4" PROJECT MGR.:

CLERK STATIONS [110]

(12)

5 BUILDING SECTION

A302 SCALE: 1/4"=1'-0"

DRIVE THRU [118]

DRIVE THRU


2 A700

PURSUANT TO SECTION 102 OF THE COPYRIGHT ACT, 17 U.S.C., ALL CONCEPTS, IDEAS, DESIGNS, ARRANGEMENTS, DRAWINGS, AND PLANS INDICATED OR REPRESENTED BY ANY DOCUMENT PRODUCED BY STRAUGHN TROUT ARCHITECTS, LLC (STA), ARE COPYRIGHTED BY STA, AS SUCH ALL CONCEPTS, IDEAS, DESIGNS, ARRANGEMENTS, OR DAWINGS, AND PLANS INDICATED OR REPRESENTED BY ANY DOCUMENT ARE OWNED BY AND THE PROPERTY OF STA AND WERE CREATED, EVOLVED AND DEVELOPED FOR ITS OWN USE. NONE OF THE IDEAS, DESIGNS, ARRANGEMENTS, OR PLANS SHALL BE USED BY OR DISCLOSED TO ANY PERSON, ARCHITECTURAL OR ENGINEERING FIRM, CONSTRUCTION FIRM, SUBCONTRACTING FIRM, SUPPLIER, OR CORPORATION FOR ANY PURPOSE WHATSOEVER WITHOUT THE WRITTEN PERMISSION OF STRAUGHN TROUT ARCHITECTS, LLC. PURSUANT TO SECTION 102 OF THE COPYRIGHT ACT, 17 U.S.C., PROTECTION FOR AN ARCHITECTURAL WORK CRATED AS A WORK MADE FOR HIRE ON OR AFTER DECEMBER 1, 1990, LASTS FOR 95 YEARS FROM THE DATE OF PUBLICATION OF THE WORK OR FOR 120 YEARS FROM THE DATE OF FOR EATON OF THE UNPUBLISHED PLANS, WHICHEVER TERM IS LESS.


WARNING: REPRODUCTION HEREOF IS A CRIMINAL OFFENSE UNDER SECTION 102 OF THE COPYRIGHT ACT, 17 U.S.C.; 18 U.S.C. SEC. 506. UNAUTHORIZED DISCLOSURE MAY CONSTITUTE TRADE SECRET MISAPPROPRIATION IN VIOLATION OF IC.24-231-16T. SEC. AND OTHER LAWS. THE CONCEPTS, IDEAS, DESIGNS, ARRANGEMENTS, DRAWINGS, AND PLANS DISCLOSED ARE COPYRIGHTED AND HERRIM MAY BE PATENTED OR BE THE SUBJECT OF PENDING PATENT APPLICATION. ANYONE VIOLATING THE INTENT OF THIS COPYRIGHT PROTECTION WILL BE PROSECUTED TO THE FULL EXTENT OF THE ESTEPBEL STATE AND ICCUL LAWS.

		_
#	DATE	ISSUED AS
1	08.30.18	SD DOCS.
2	09.06.18	SD DOCS. REV.
3	09.18.18	SD DOCS. REV.
4	09.18.18	SITE PLAN REV
5	11.07.18	DD DOCS.
6	02.12.19	90% CD'S
7	03.26.19	100% CD'S
8	04.19.19	PERMIT SET

BUILDING SECTIONS

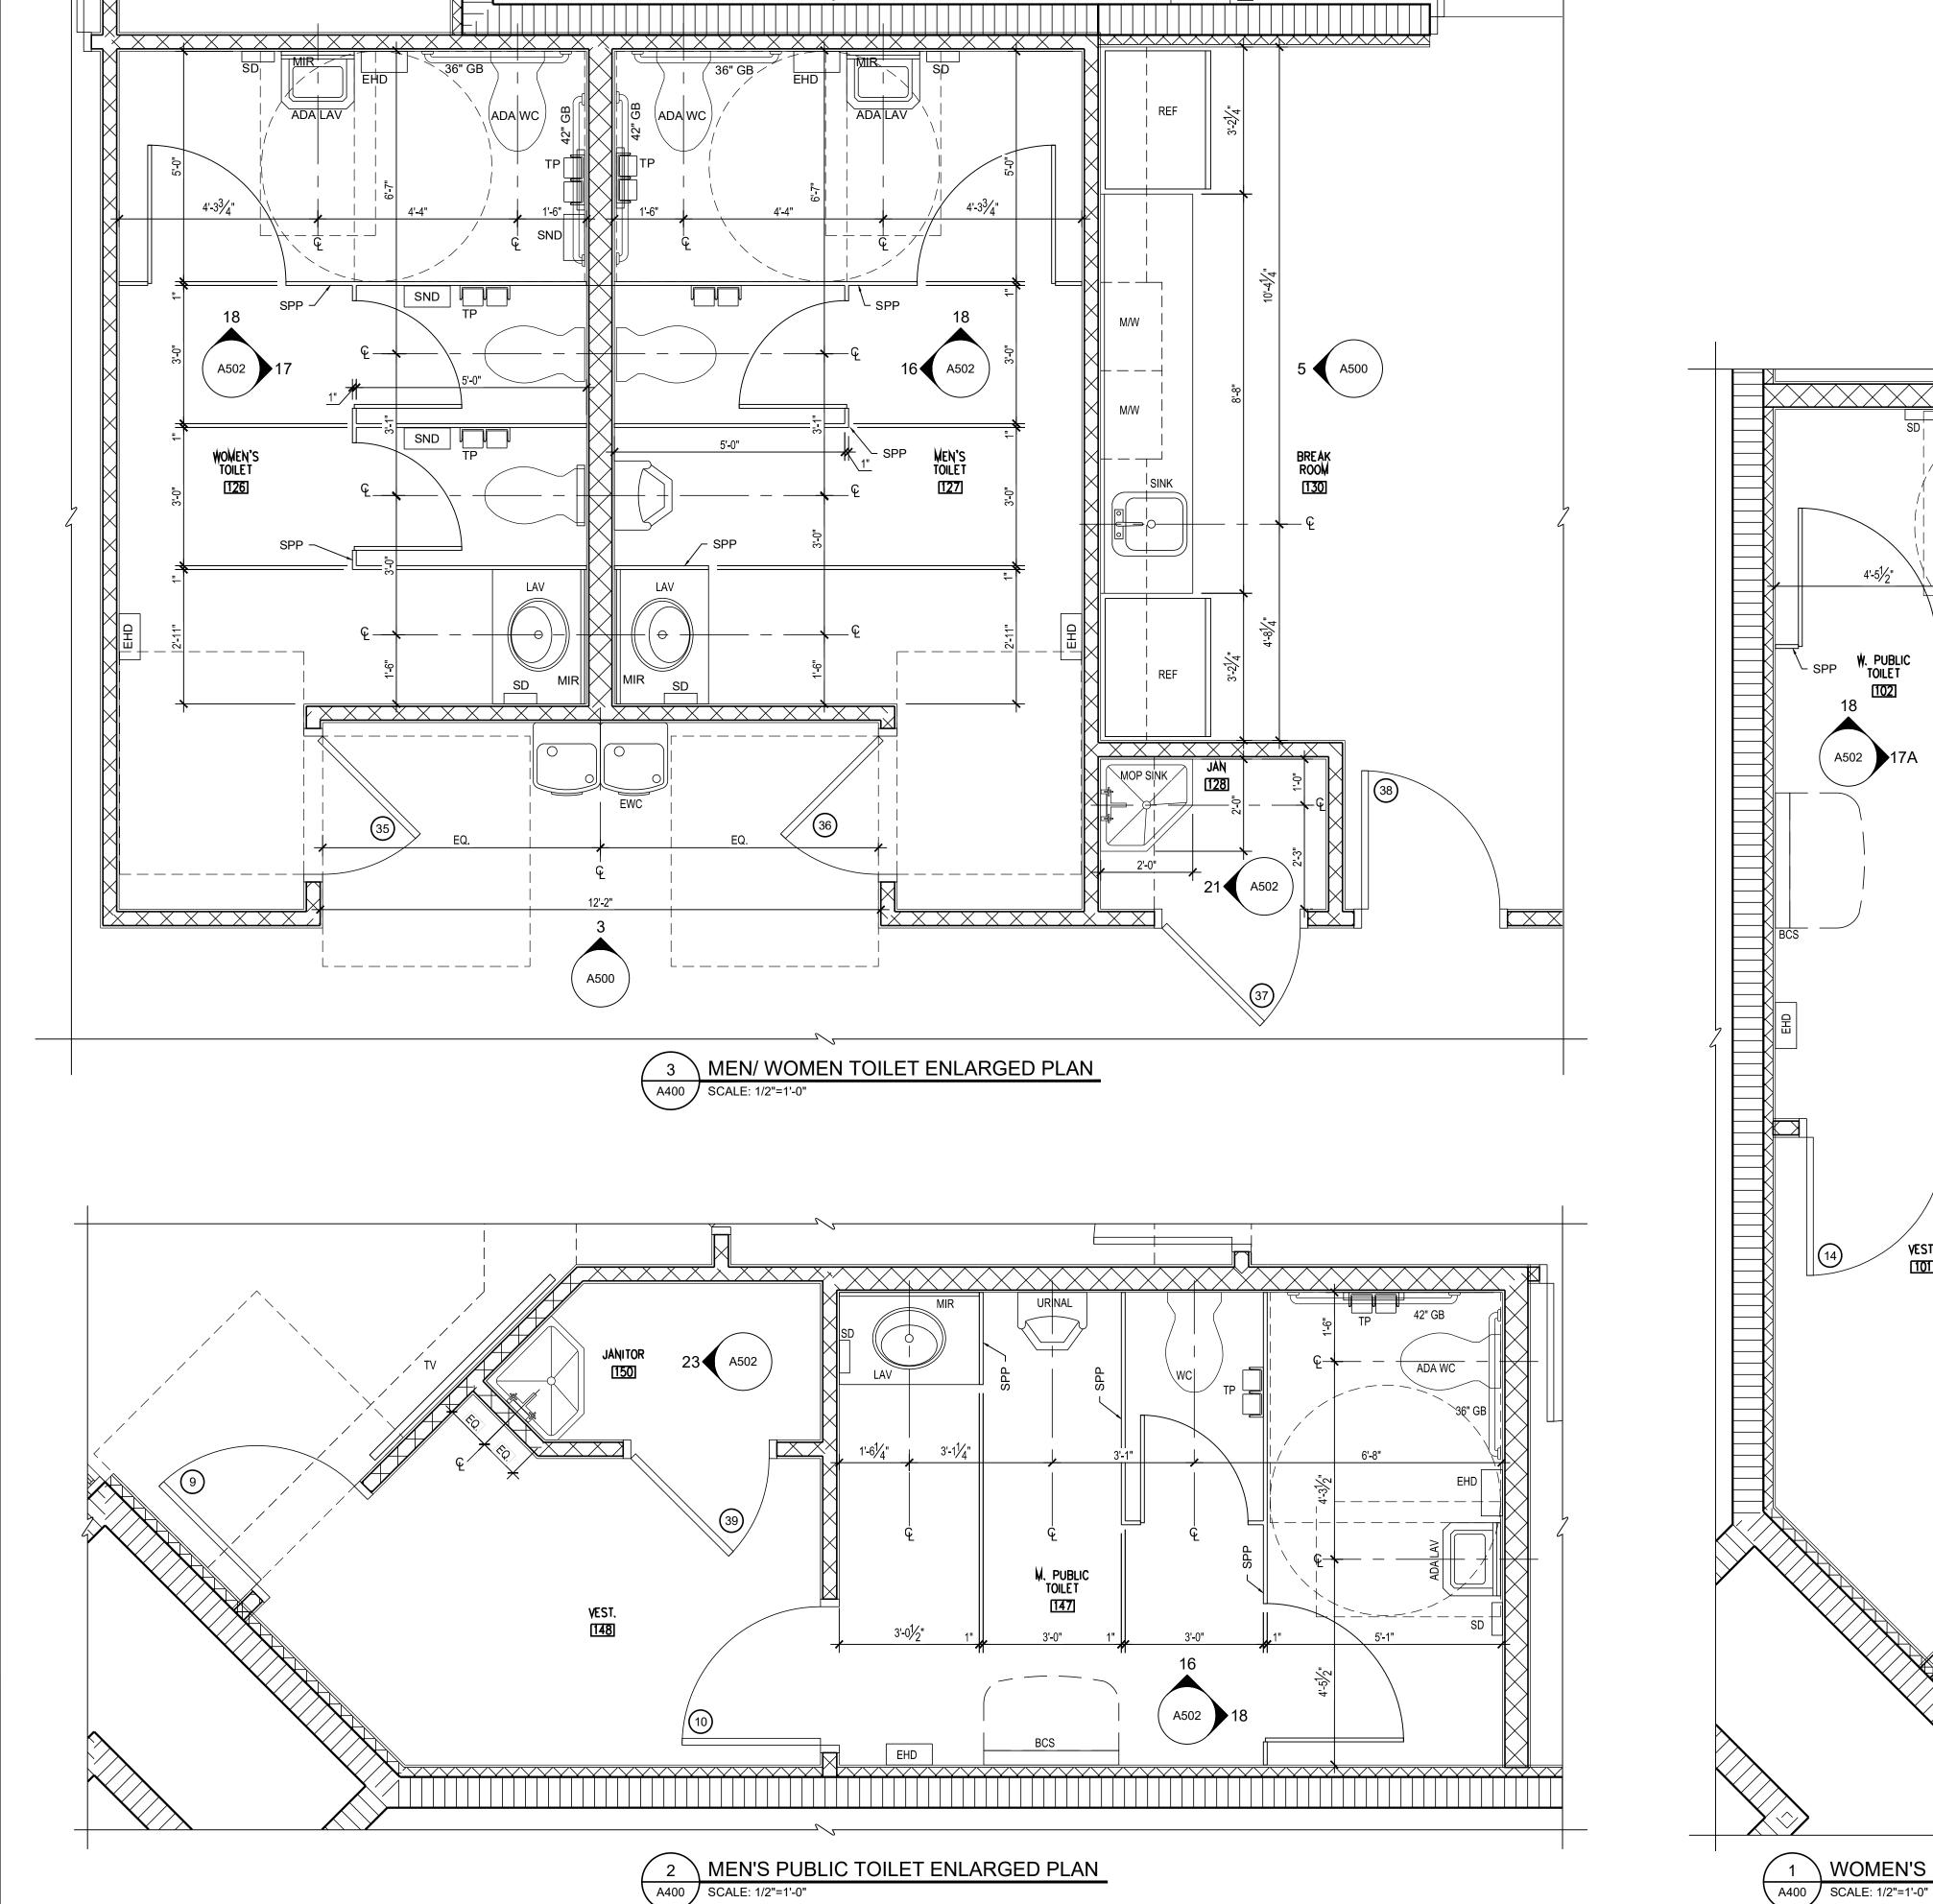

SCALE: 1/2"=1'-0"

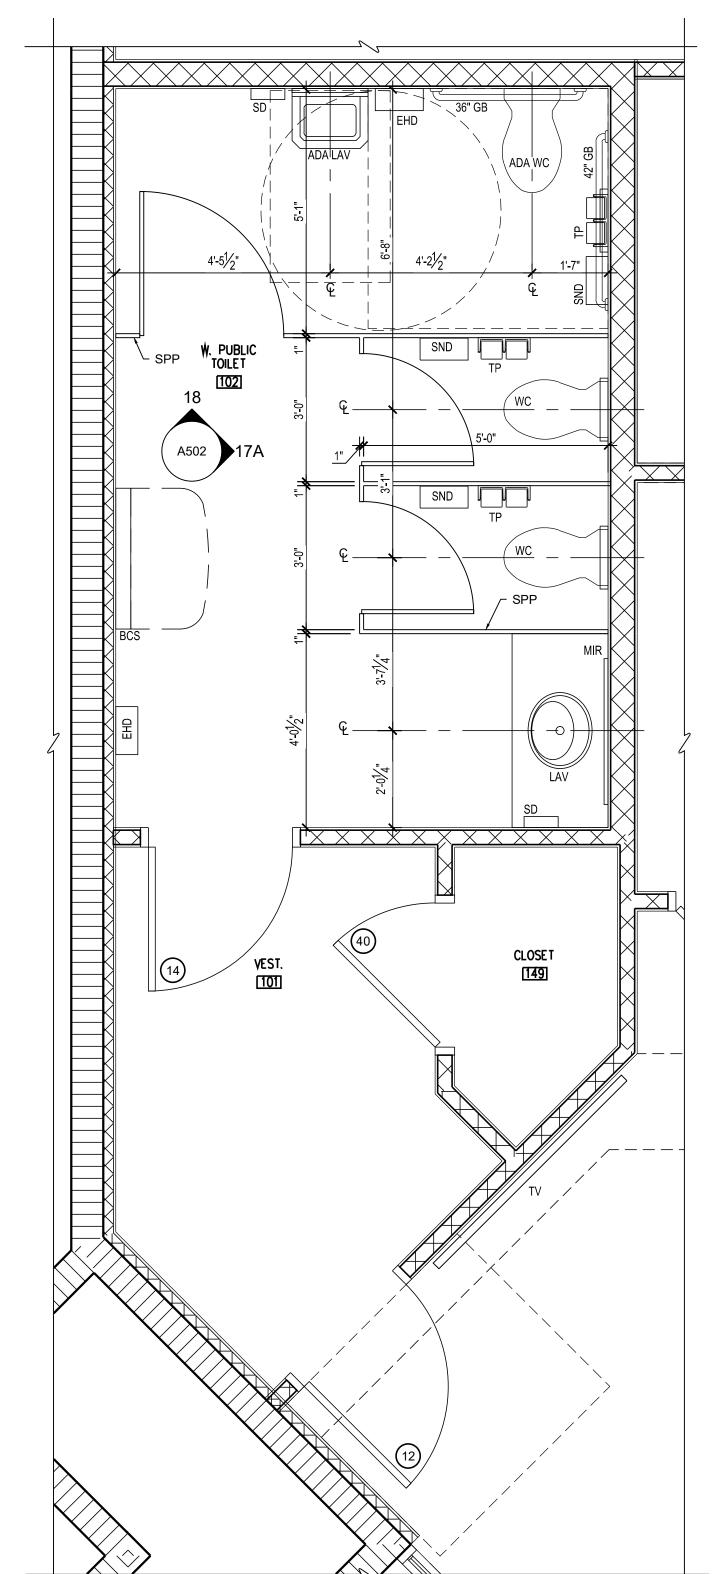

WOMEN'S PUBLIC TOILET ENLARGED PLAN

TOILET ACCESSORIES INDEX: REFER TO SPECIFICATIONS FOR MANUFACTURER AND MODEL NUMBER

SOAP DISPENSER TOILET TISSUE DISPENSER MIRROR 24"X36" GRAB BAR - SEE PLAN FOR SIZE NOT IN CONTRACT AMERICAN DISABILITIES ACT MOP RACK FLOOR DRAIN

WATER CLOSET LAVATORY SANITARY NAPKIN DISPOSAL (IN FEMALE & UNISEX ONLY)

BCS BABY CHANGING STATION UNDER LAVATORY GAURD ULG TOILET PARTITION SYSTEM

CUSTOM MIRROR SEE ELEVATIONS FOR SIZE

ELECTRIC HAND DRYER WATER HEATER FLOOR DRAIN

SOLID PHENOLIC PARTITION

GENERAL NOTES:

1. SEE PLUMBING DRAWINGS FOR ALL PLUMBING FIXTURES. 2. COORDINATE MILLWORK OPENINGS WITH SPECIFIED APPLIANCES.

2005 E. Edgewood Drive Lakeland, Florida USA 33803-3601

PURSUANT TO SECTION 102 OF THE COPYRIGHT ACT, 17 U.S.C., ALL CONCEPTS, IDEAS, DESIGNS, ARRANGEMENTS, DRAWINGS, AND PLANS INDICATED OR REPRESENTED BY ANY DOCUMENT PRODUCED BY STRAUGHN TROUT APCHITECTS. LLC (STA), ARE COPYRIGHTED BY STA, AS SUCH ALL CONCEPTS, IDEAS, DESIGNS, ARRANGEMENTS, DRAWINGS, AND PLANS INDICATED OR REPRESENTED BY ANY DOCUMENT ARE OWNED BY AND THE PROPERTY OF STA AND WERE CREATED. EVOLVED AND DEVELOPED FOR ITS OWN USE. NONE OF THE IDEAS, DESIGNS, ARRANGEMENTS, OR PLANS SHALL BE USED BY OR DISCLOSED TO ANY PERSON. ARCHITECTURAL OR ENGINEERING FIRM, CONSTRUCTION FIRM, SUBCONTRACTING FIRM, SUPPLIER, OR CORPORATION FOR ANY PURPOSE WHATSOEVER WITHOUT THE WRITTEN PERMISSION OF STRAUGHN TROUT ARCHITECTS, LLC. PURSUANT TO SECTION 102 OF THE COPYRIGHT ACT, 17 U.S.C., PROTECTION FOR AN ARCHITECTURAL WORK CREATED AS A WORK MADE FOR HIRE ON OR AFTER DECEMENT, 1990, LASTS FOR 85 YEARS FROM THE DATE OF PUBLICATION OF THE WORK OR FOR 120 YEARS FROM THE DATE OF CREATION OF THE UNPUBLISHED PLANS, WHICHEVER TERM IS LESS.

WHICHEVER TERM IS LESS.

WARNING: REPRODUCTION HEREOF IS A CRIMINAL OFFENSE UNDER SECTION 102 OF THE COPYRIGHT ACT., 17 U.S.C.; 18 U.S.C. SEC. 506. UNAUTHORIZED DISCLOSURE MAY CONSTITUTE TRADE SECRET MISAPPROPRIATION IN VIOLATION OF IC.242-31 TE. SEC. AND OTHER LAWS. THE CONCEPTS, IDEAS, DESIGNS, ARRANGEMENTS, DRAWINGS, AND PLANS DISCLOSED ARE COPYRIGHTED AND HEREIN MAY BE PATENTED OR BE THE SUBJECT OF PENDING PATENT APPLICATION. ANYONE VIOLATING THE INTENT OF THIS COPYRIGHT PROTECTION WILL BE PROSECUTED TO THE FULL EXTENT OF THE SECRED. STATE AND COLUMN. FEDERAL STATE AND LOCAL LAWS.


WRITTEN DIMENSIONS ON THESE DOCUMENTS SHALL HAVE PRECEDENCE OVER SCALE DIMENSIONS, CONTRACTORS SHALL VERIEY AND BE RESPONSIBLE FOR ALL DIMENSIONS AND CONDITIONS ON THE JOB AND THIS OFFICE MUST BE NOTIFIED OF ANY VARIATION FROM THE DIMENSIONS AND CONDITIONS SHOWN BY THESE DRAWINGS. SHOP DRAWINGS AND OR DETAILS MUST BE SUBMITTED TO THE ARCHITECT FOR REVIEW BEFORE PROCEEDING WITH FABRICATION,

STA PROJECT #:

PROJECT MGR.: 09.06.18 SD DOCS. REV

09.18.18 SD DOCS. RE\ 09.18.18 SITE PLAN RE 11.07.18 DD DOCS. 02.12.19 90% CD'S 03.26.19 100% CD'S 04.19.19 PERMIT SET

**ENLARGED** FLOOR PLANS

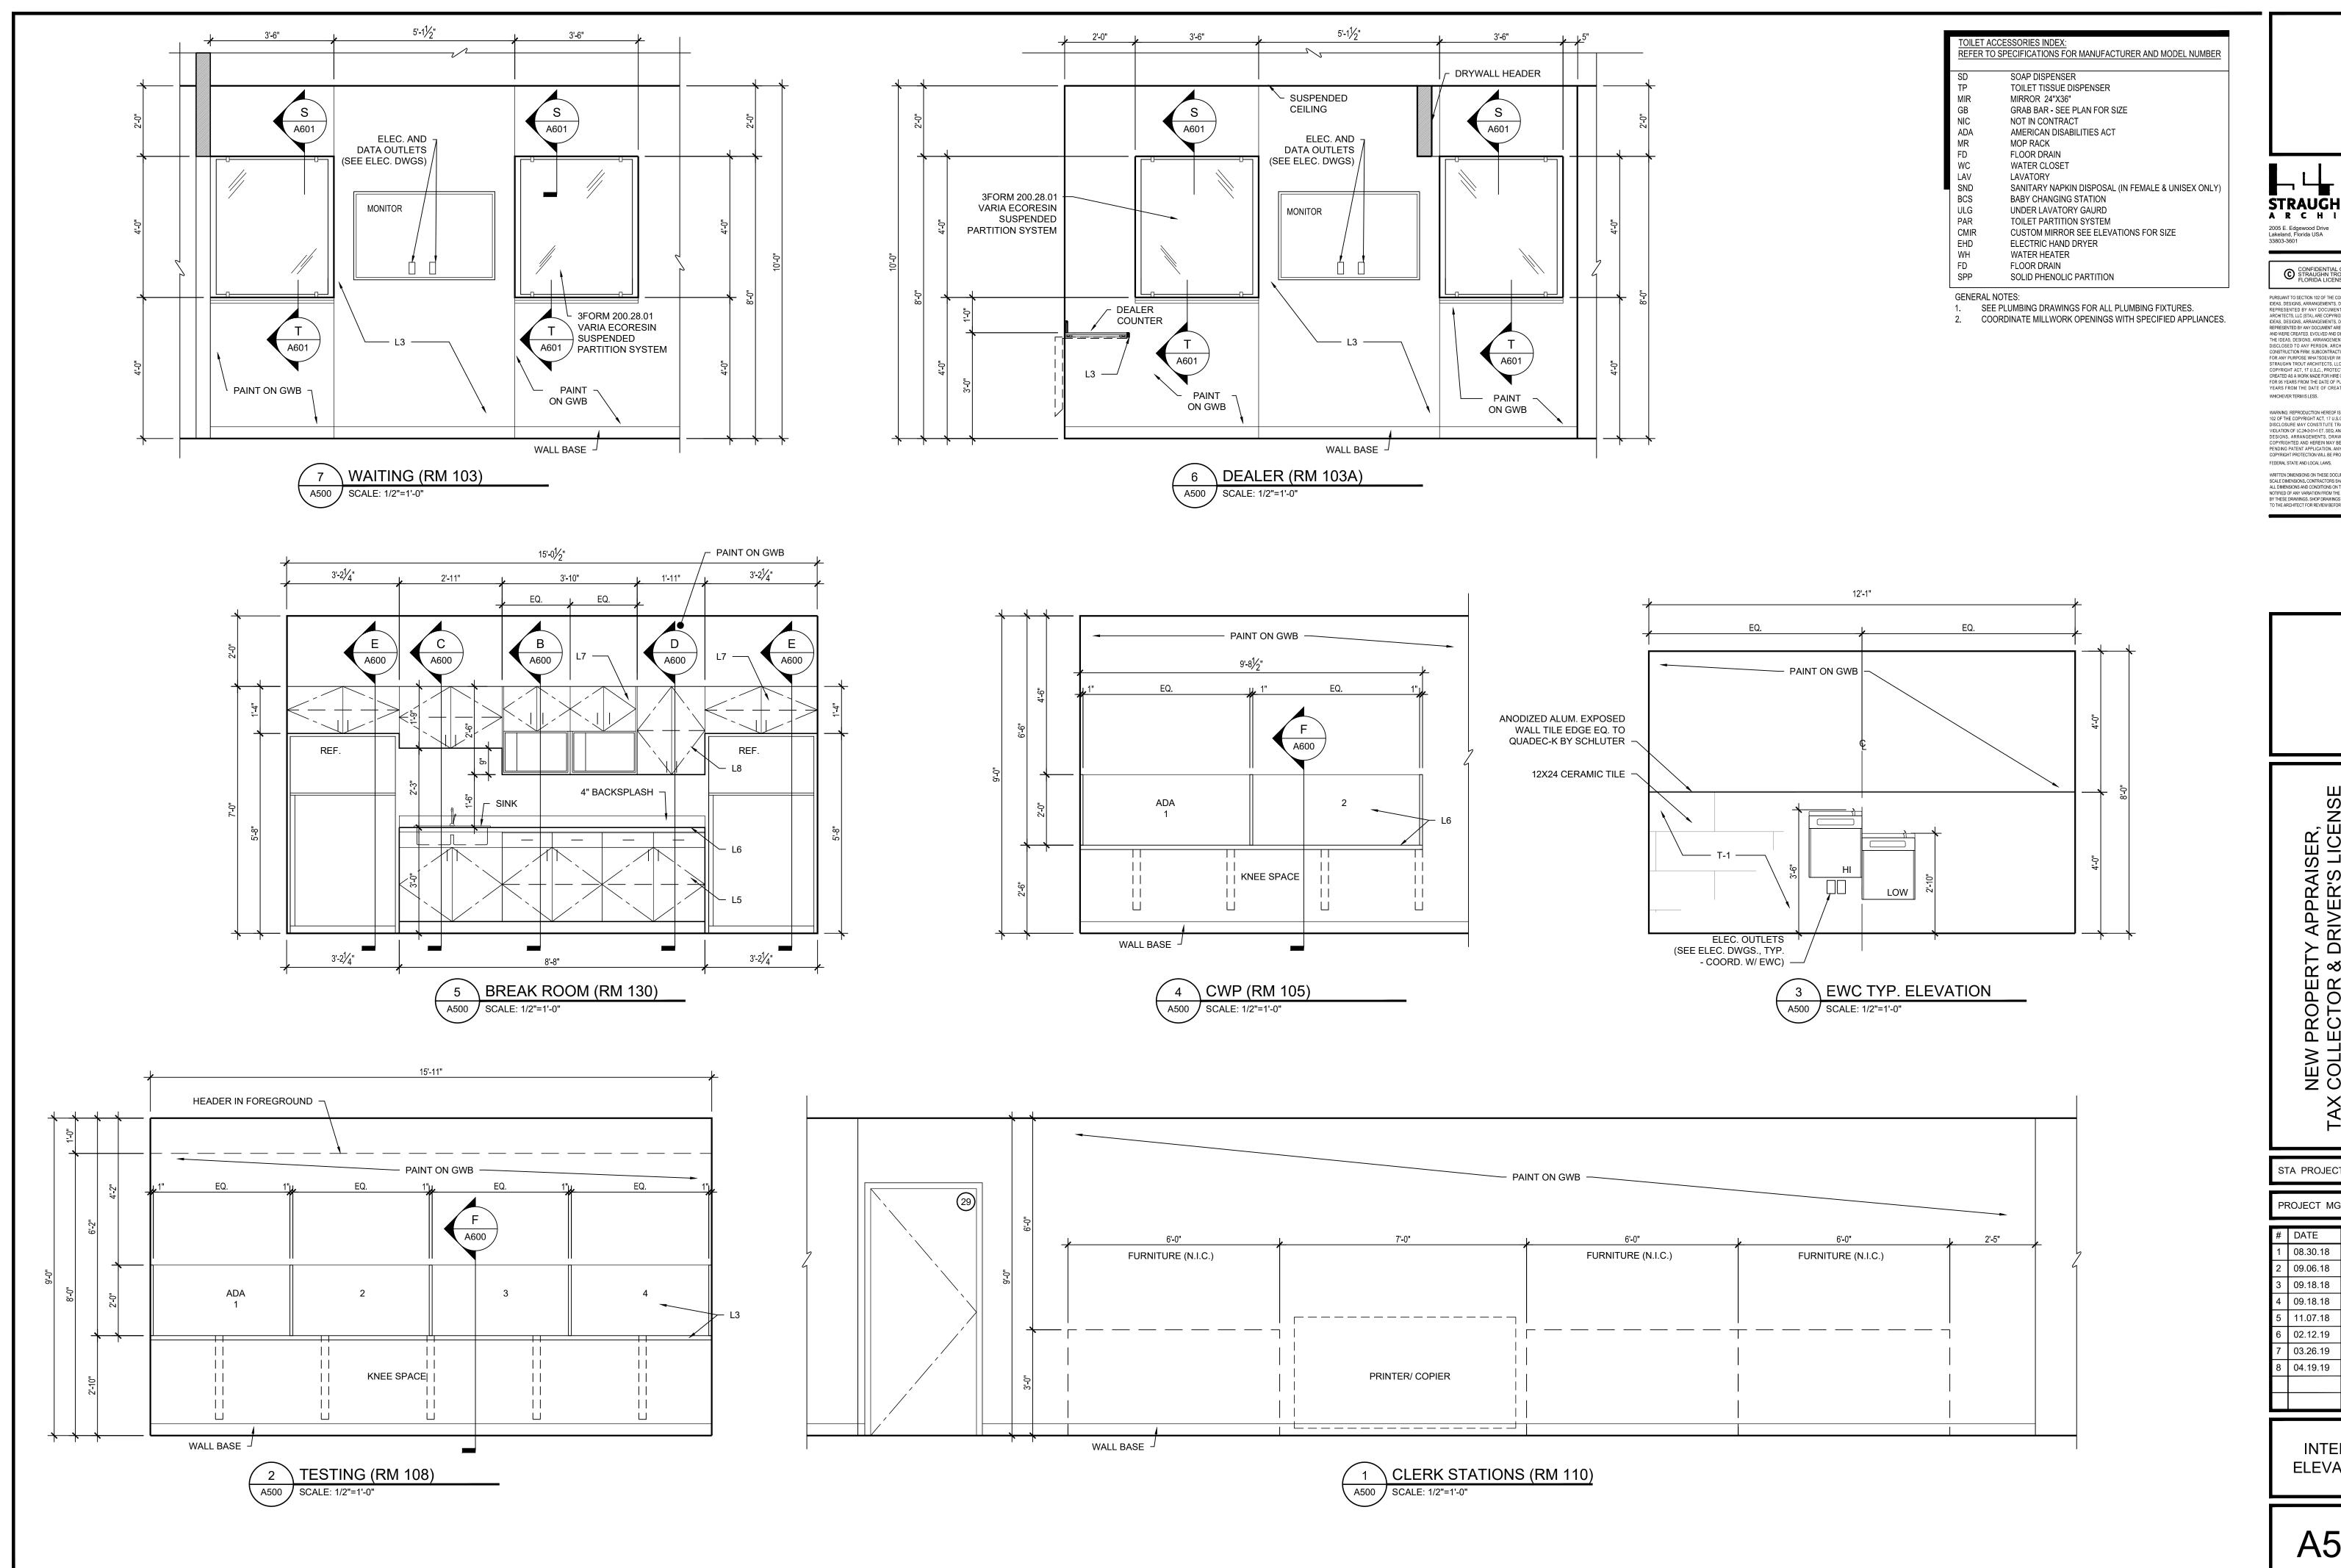

PURSUANT TO SECTION 102 OF THE COPYRIGHT ACT, 17 U.S.C., ALL CONCEPTS, IDEAS, DESIGNS, ARRANGEMENTS, DRAWINGS, AND PLANS INDICATED OR REPRESENTED BY ANY DOCUMENT PRODUCED BY STRAUGHN TROUT APCHITECTS. LLC (STA), ARE COPYRIGHTED BY STA, AS SUCH ALL CONCEPTS, IDEAS, DESIGNS, ARRANGEMENTS, DRAWINGS, AND PLANS INDICATED OR REPRESENTED BY ANY DOCUMENT ARE OWNED BY AND THE PROPERTY OF STA AND WERE CREATED. EVOLVED AND DEVELOPED FOR ITS OWN USE. NONE OF THE IDEAS, DESIGNS, ARRANGEMENTS, OR PLANS SHALL BE USED BY OR DISCLOSED TO ANY PERSON. ARCHITECTURAL OR ENGINEERING FIRM, CONSTRUCTION FIRM, SUBCONTRACTING FIRM, SUPPLIER, OR CORPORATION FOR ANY PURPOSE WHATSOEVER WITHOUT THE WRITTEN PERMISSION OF STRAUGHN TROUT ARCHITECTS, LLC. PURSUANT TO SECTION 102 OF THE COPYRIGHT ACT, 17 U.S.C., PROTECTION FOR AN ARCHITECTURAL WORK CREATED AS A WORK MADE FOR HIRE ON OR AFTER DECEMENT, 1990, LASTS FOR 85 YEARS FROM THE DATE OF PUBLICATION OF THE WORK OR FOR 120 YEARS FROM THE DATE OF CREATION OF THE UNPUBLISHED PLANS, WHICHEVER TERM IS LESS.

WARNING: REPRODUCTION HEREOF IS A CRIMINAL OFFENSE UNDER SECTION 102 OF THE COPYRIGHT ACT., 17 U.S.C.; 18 U.S.C. SEC. 506. UNAUTHORIZED DISCLOSURE MAY CONSTITUTE TRADE SECRET MISAPPROPRIATION IN VIOLATION OF IC.242-31 TE. SEC. AND OTHER LAWS. THE CONCEPTS, IDEAS, DESIGNS, ARRANGEMENTS, DRAWINGS, AND PLANS DISCLOSED ARE COPYRIGHTED AND HEREIN MAY BE PATENTED OR BE THE SUBJECT OF PENDING PATENT APPLICATION. ANYONE VIOLATING THE INTENT OF THIS COPYRIGHT PROTECTION WILL BE PROSECUTED TO THE FULL EXTENT OF THE SECRED. STATE AND COLUMN.


WRITTEN DIMENSIONS ON THESE DOCUMENTS SHALL HAVE PRECEDENCE OVER SCALE DIMENSIONS, CONTRACTORS SHALL VERIEY AND BE RESPONSIBLE FOR ALL DIMENSIONS AND CONDITIONS ON THE JOB AND THIS OFFICE MUST BE NOTIFIED OF ANY VARIATION FROM THE DIMENSIONS AND CONDITIONS SHOWN BY THESE DRAWINGS. SHOP DRAWINGS AND OR DETAILS MUST BE SUBMITTED TO THE ARCHITECT FOR REVIEW BEFORE PROCEEDING WITH FABRICATION,

STA PROJECT #:

PROJECT MGR.:

1 08.30.18 SD DOCS. 9.06.18 SD DOCS. REV 3 | 09.18.18 | SD DOCS. RE\ 09.18.18 SITE PLAN RE 11.07.18 DD DOCS. 6 02.12.19 90% CD'S 03.26.19 100% CD'S 04.19.19 PERMIT SET

INTERIOR **ELEVATIONS** 

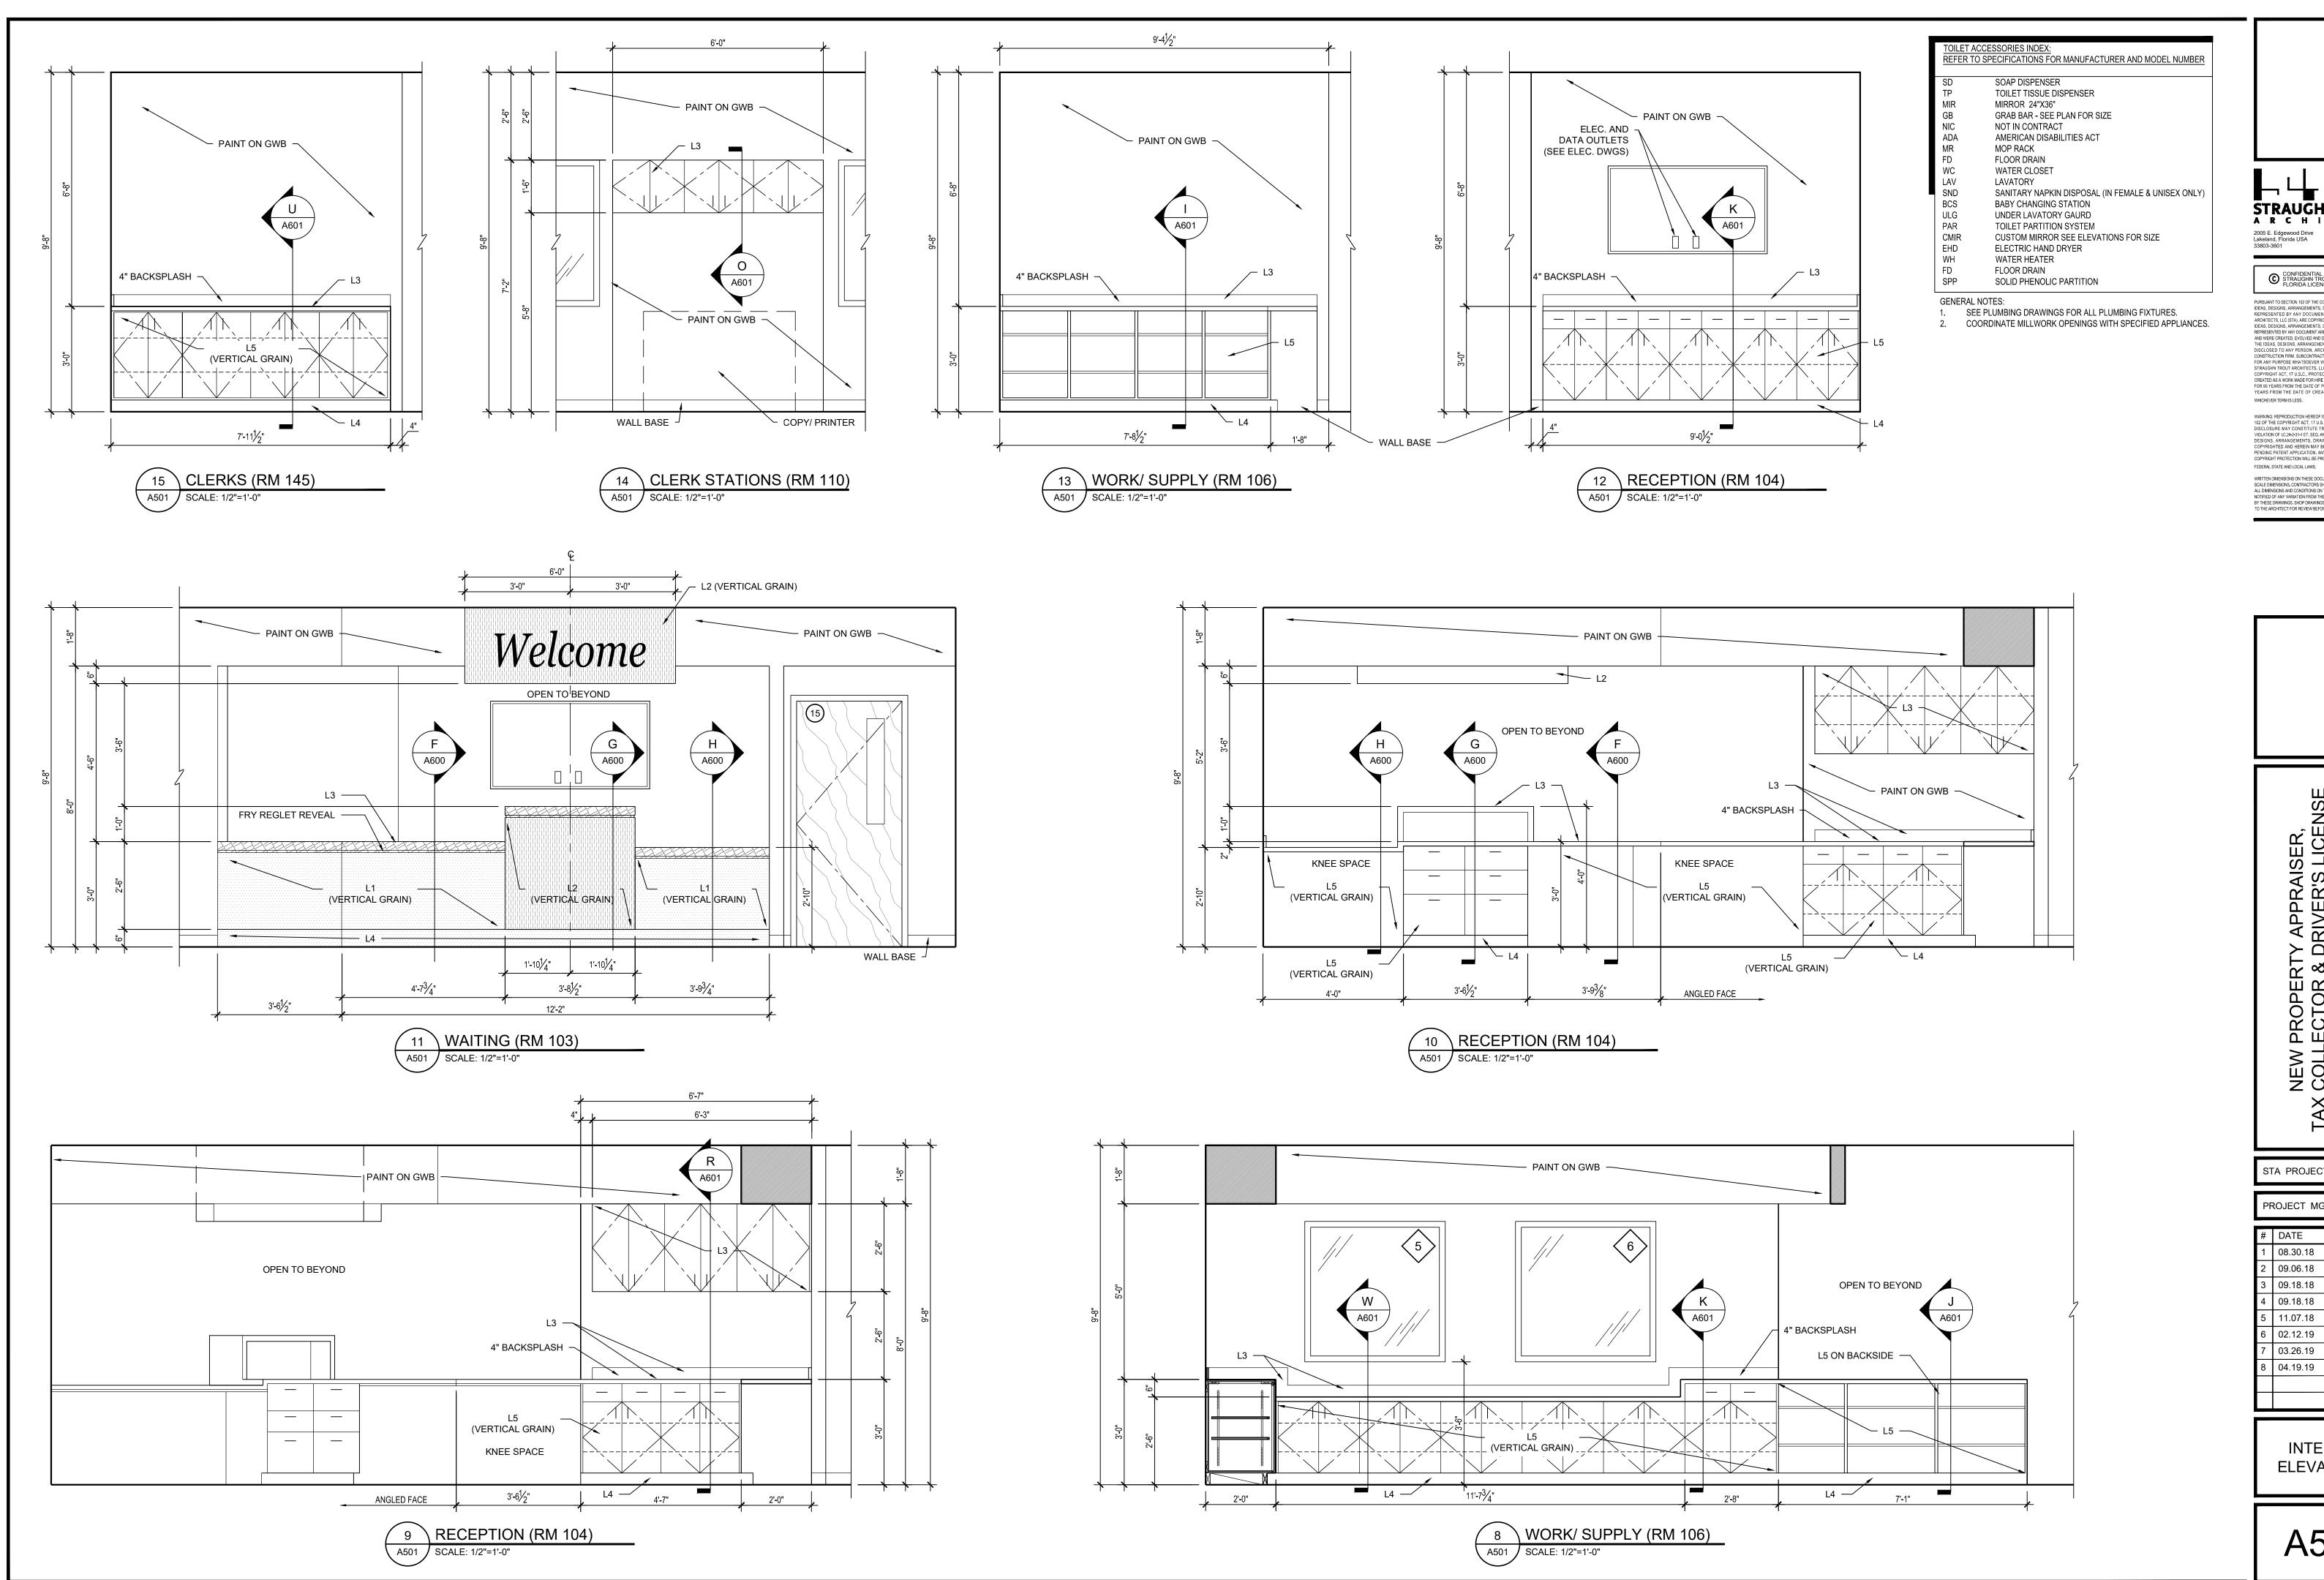

PURSUANT TO SECTION 102 OF THE COPYRIGHT ACT, 17 U.S.C., ALL CONCEPTS, IDEAS, DESIGNS, ARRANGEMENTS, DRAWINGS, AND PLANS INDICATED OR REPRESENTED BY ANY DOCUMENT PRODUCED BY STRAUGHN TROUT APCHITECTS. LLC (STA), ARE COPYRIGHTED BY STA, AS SUCH ALL CONCEPTS, IDEAS, DESIGNS, ARRANGEMENTS, DRAWINGS, AND PLANS INDICATED OR REPRESENTED BY ANY DOCUMENT ARE OWNED BY AND THE PROPERTY OF STA AND WERE CREATED. EVOLVED AND DEVELOPED FOR ITS OWN USE. NONE OF THE IDEAS, DESIGNS, ARRANGEMENTS, OR PLANS SHALL BE USED BY OR DISCLOSED TO ANY PERSON. ARCHITECTURAL OR ENGINEERING FIRM, CONSTRUCTION FIRM, SUBCONTRACTING FIRM, SUPPLIER, OR CORPORATION FOR ANY PURPOSE WHATSOEVER WITHOUT THE WRITTEN PERMISSION OF STRAUGHN TROUT ARCHITECTS, LLC. PURSUANT TO SECTION 102 OF THE COPYRIGHT ACT, 17 U.S.C., PROTECTION FOR AN ARCHITECTURAL WORK CREATED AS A WORK MADE FOR HIRE ON OR AFTER DECEMENT, 1990, LASTS FOR 85 YEARS FROM THE DATE OF PUBLICATION OF THE WORK OR FOR 120 YEARS FROM THE DATE OF CREATION OF THE UNPUBLISHED PLANS, WHICHEVER TERM IS LESS.

FEDERAL STATE AND LOCAL LAWS.

WRITTEN DIMENSIONS ON THESE DOCUMENTS SHALL HAVE PRECEDENCE OVER WRITTEN DIMENSIONS ON THESE DOCUMENTS SHALL HAVE PRECEDENCE OVER SCALE DIMENSIONS. CONTRACTORS SHALL VERIFY AND BE RESPONSIBLE FOR ALL DIMENSIONS AND CONDITIONS ON THE JOB AND THIS OFFICE MUST BE NOTHIELD OF ANY VARIATION FROM THE DIMENSIONS AND CONDITIONS SHOW BY THESE DRAWINGS. SHOP DRAWINGS AND OR DETAILS MUST BE SUBMITTED TO THE ARCHITECT FOR REVIEW BEFORE PROCEEDING WITH FABRICATION.


NEW PROPERTY APPRAISER,
TAX COLLECTOR & DRIVER'S LICENSE
BUILDING for OKEECHOBEE BOCC
OKEECHOBEE, FLORIDA 34972


STA PROJECT #:

PROJECT MGR.: # DATE ISSUED AS

1 08.30.18 SD DOCS. 9.06.18 SD DOCS. REV 09.18.18 SD DOCS. RE\ 09.18.18 SITE PLAN RE 11.07.18 DD DOCS. 02.12.19 90% CD'S 03.26.19 100% CD'S 04.19.19 PERMIT SET

INTERIOR **ELEVATIONS** 

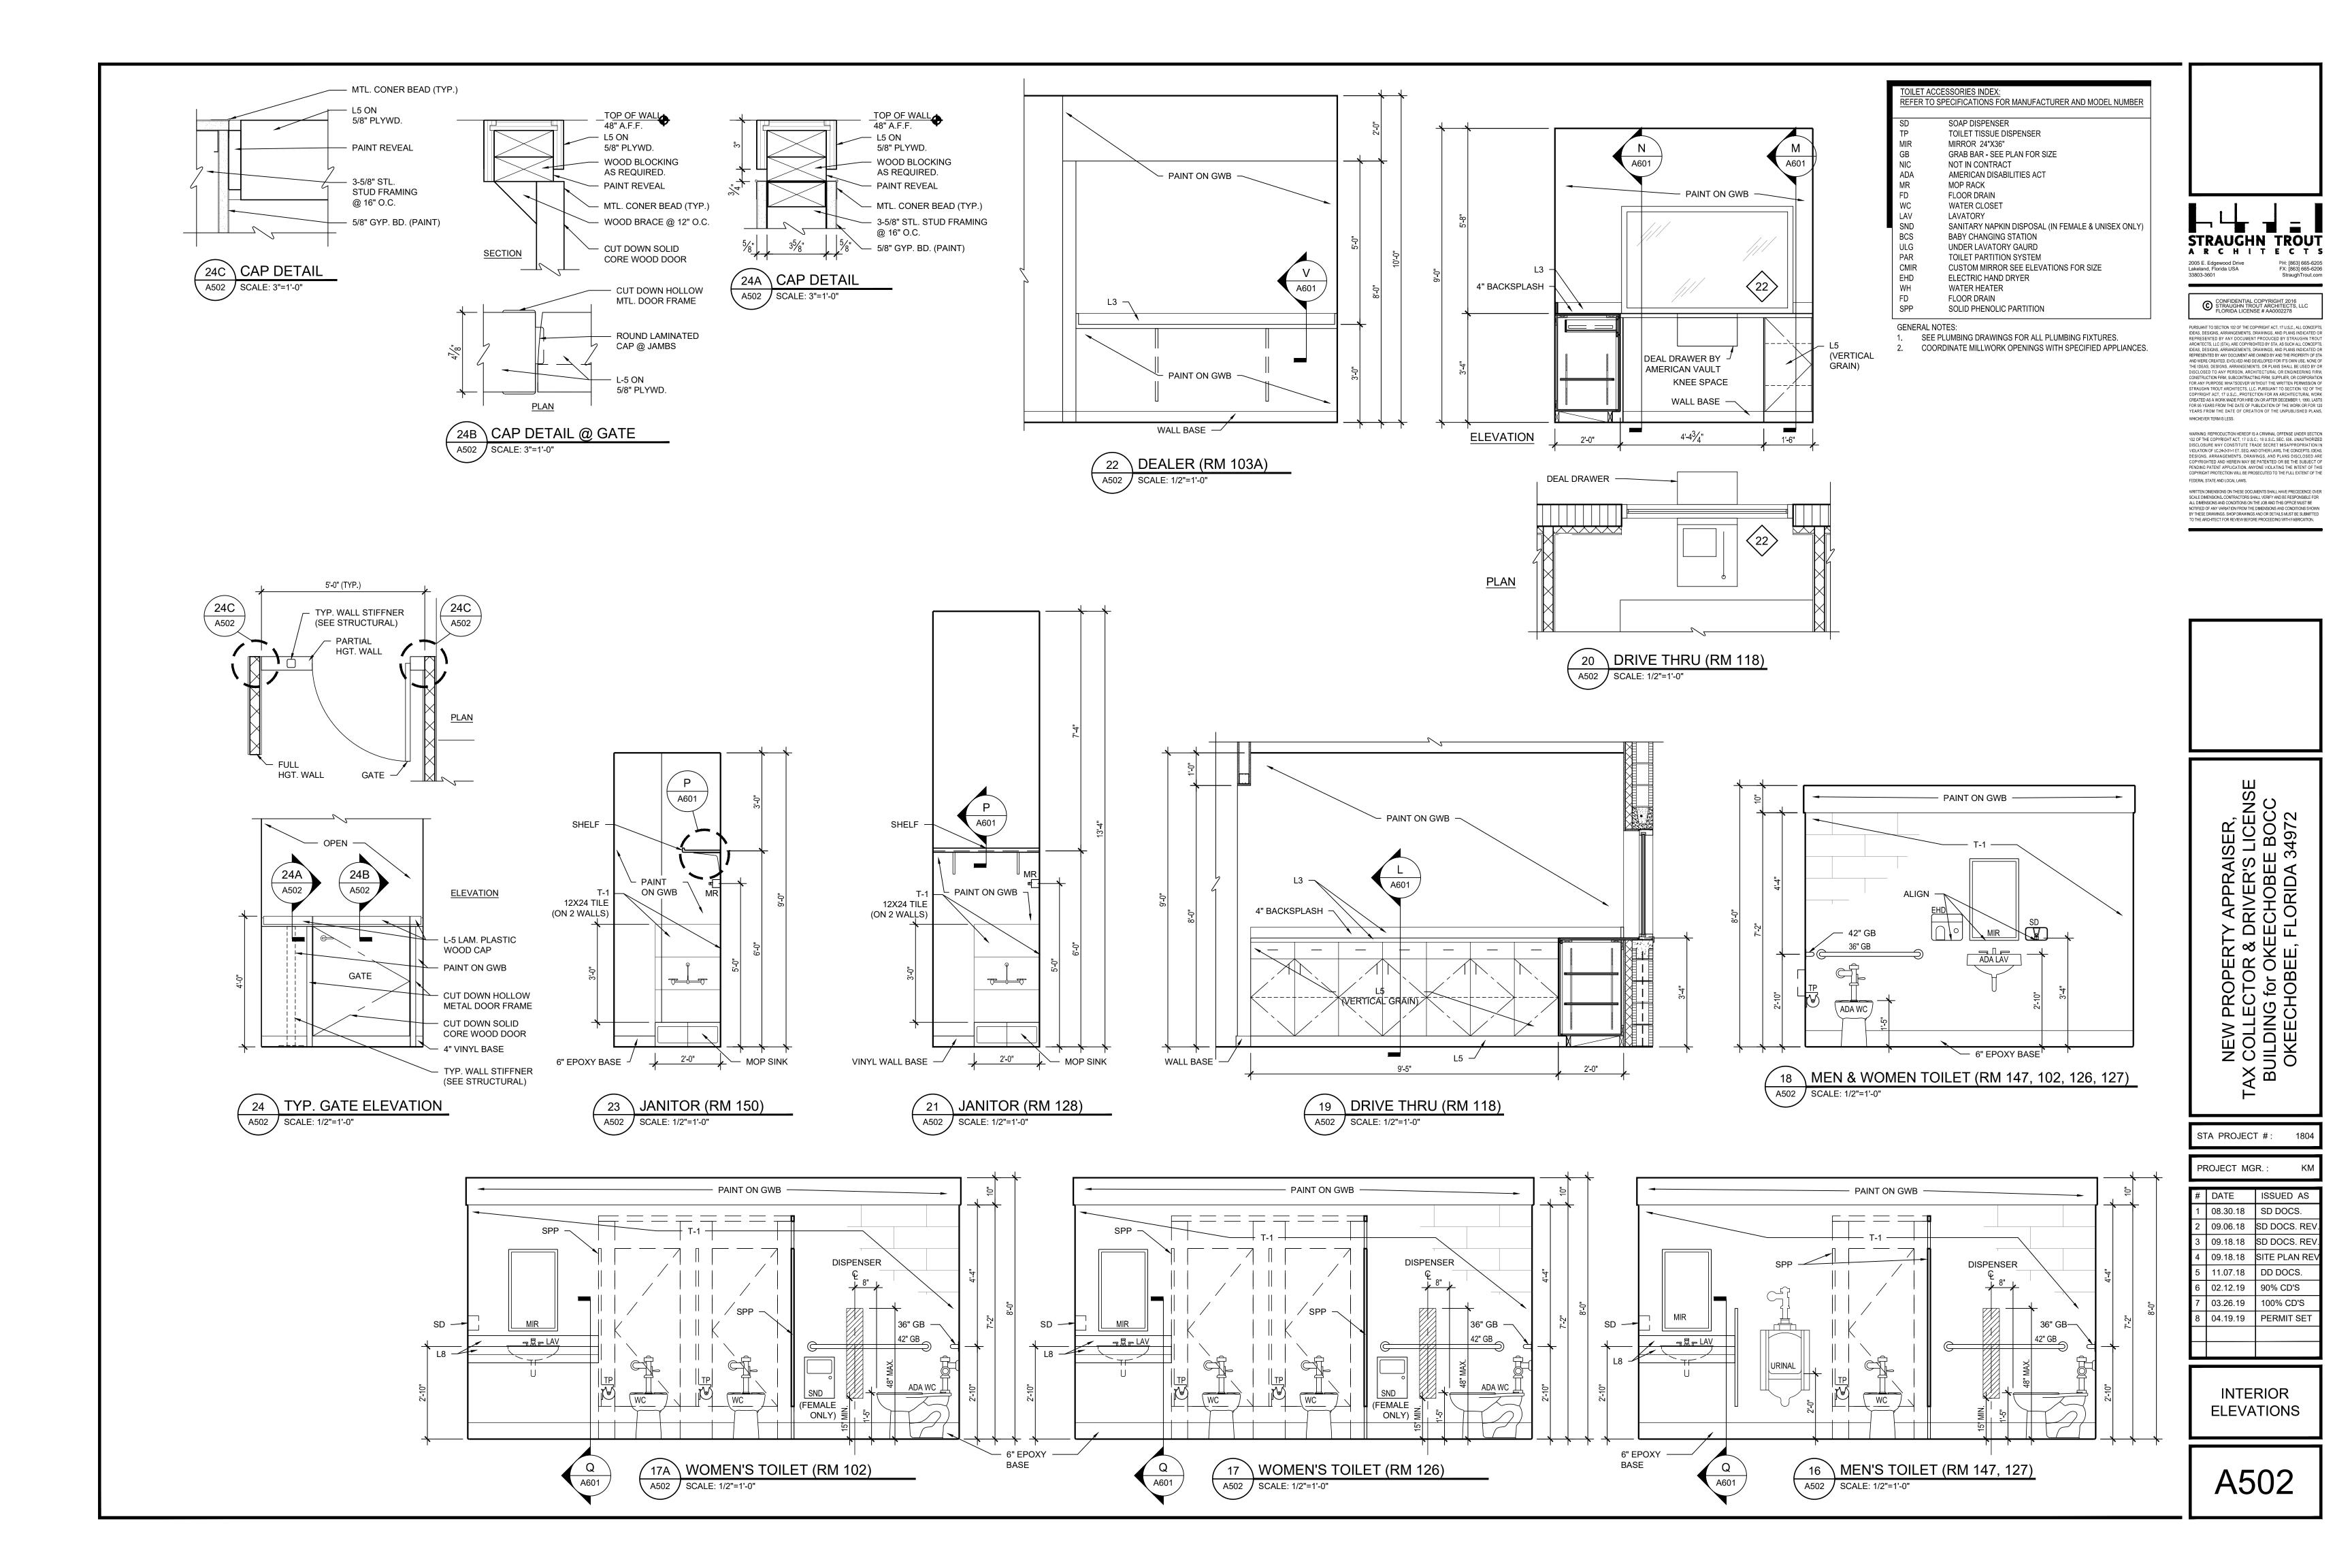

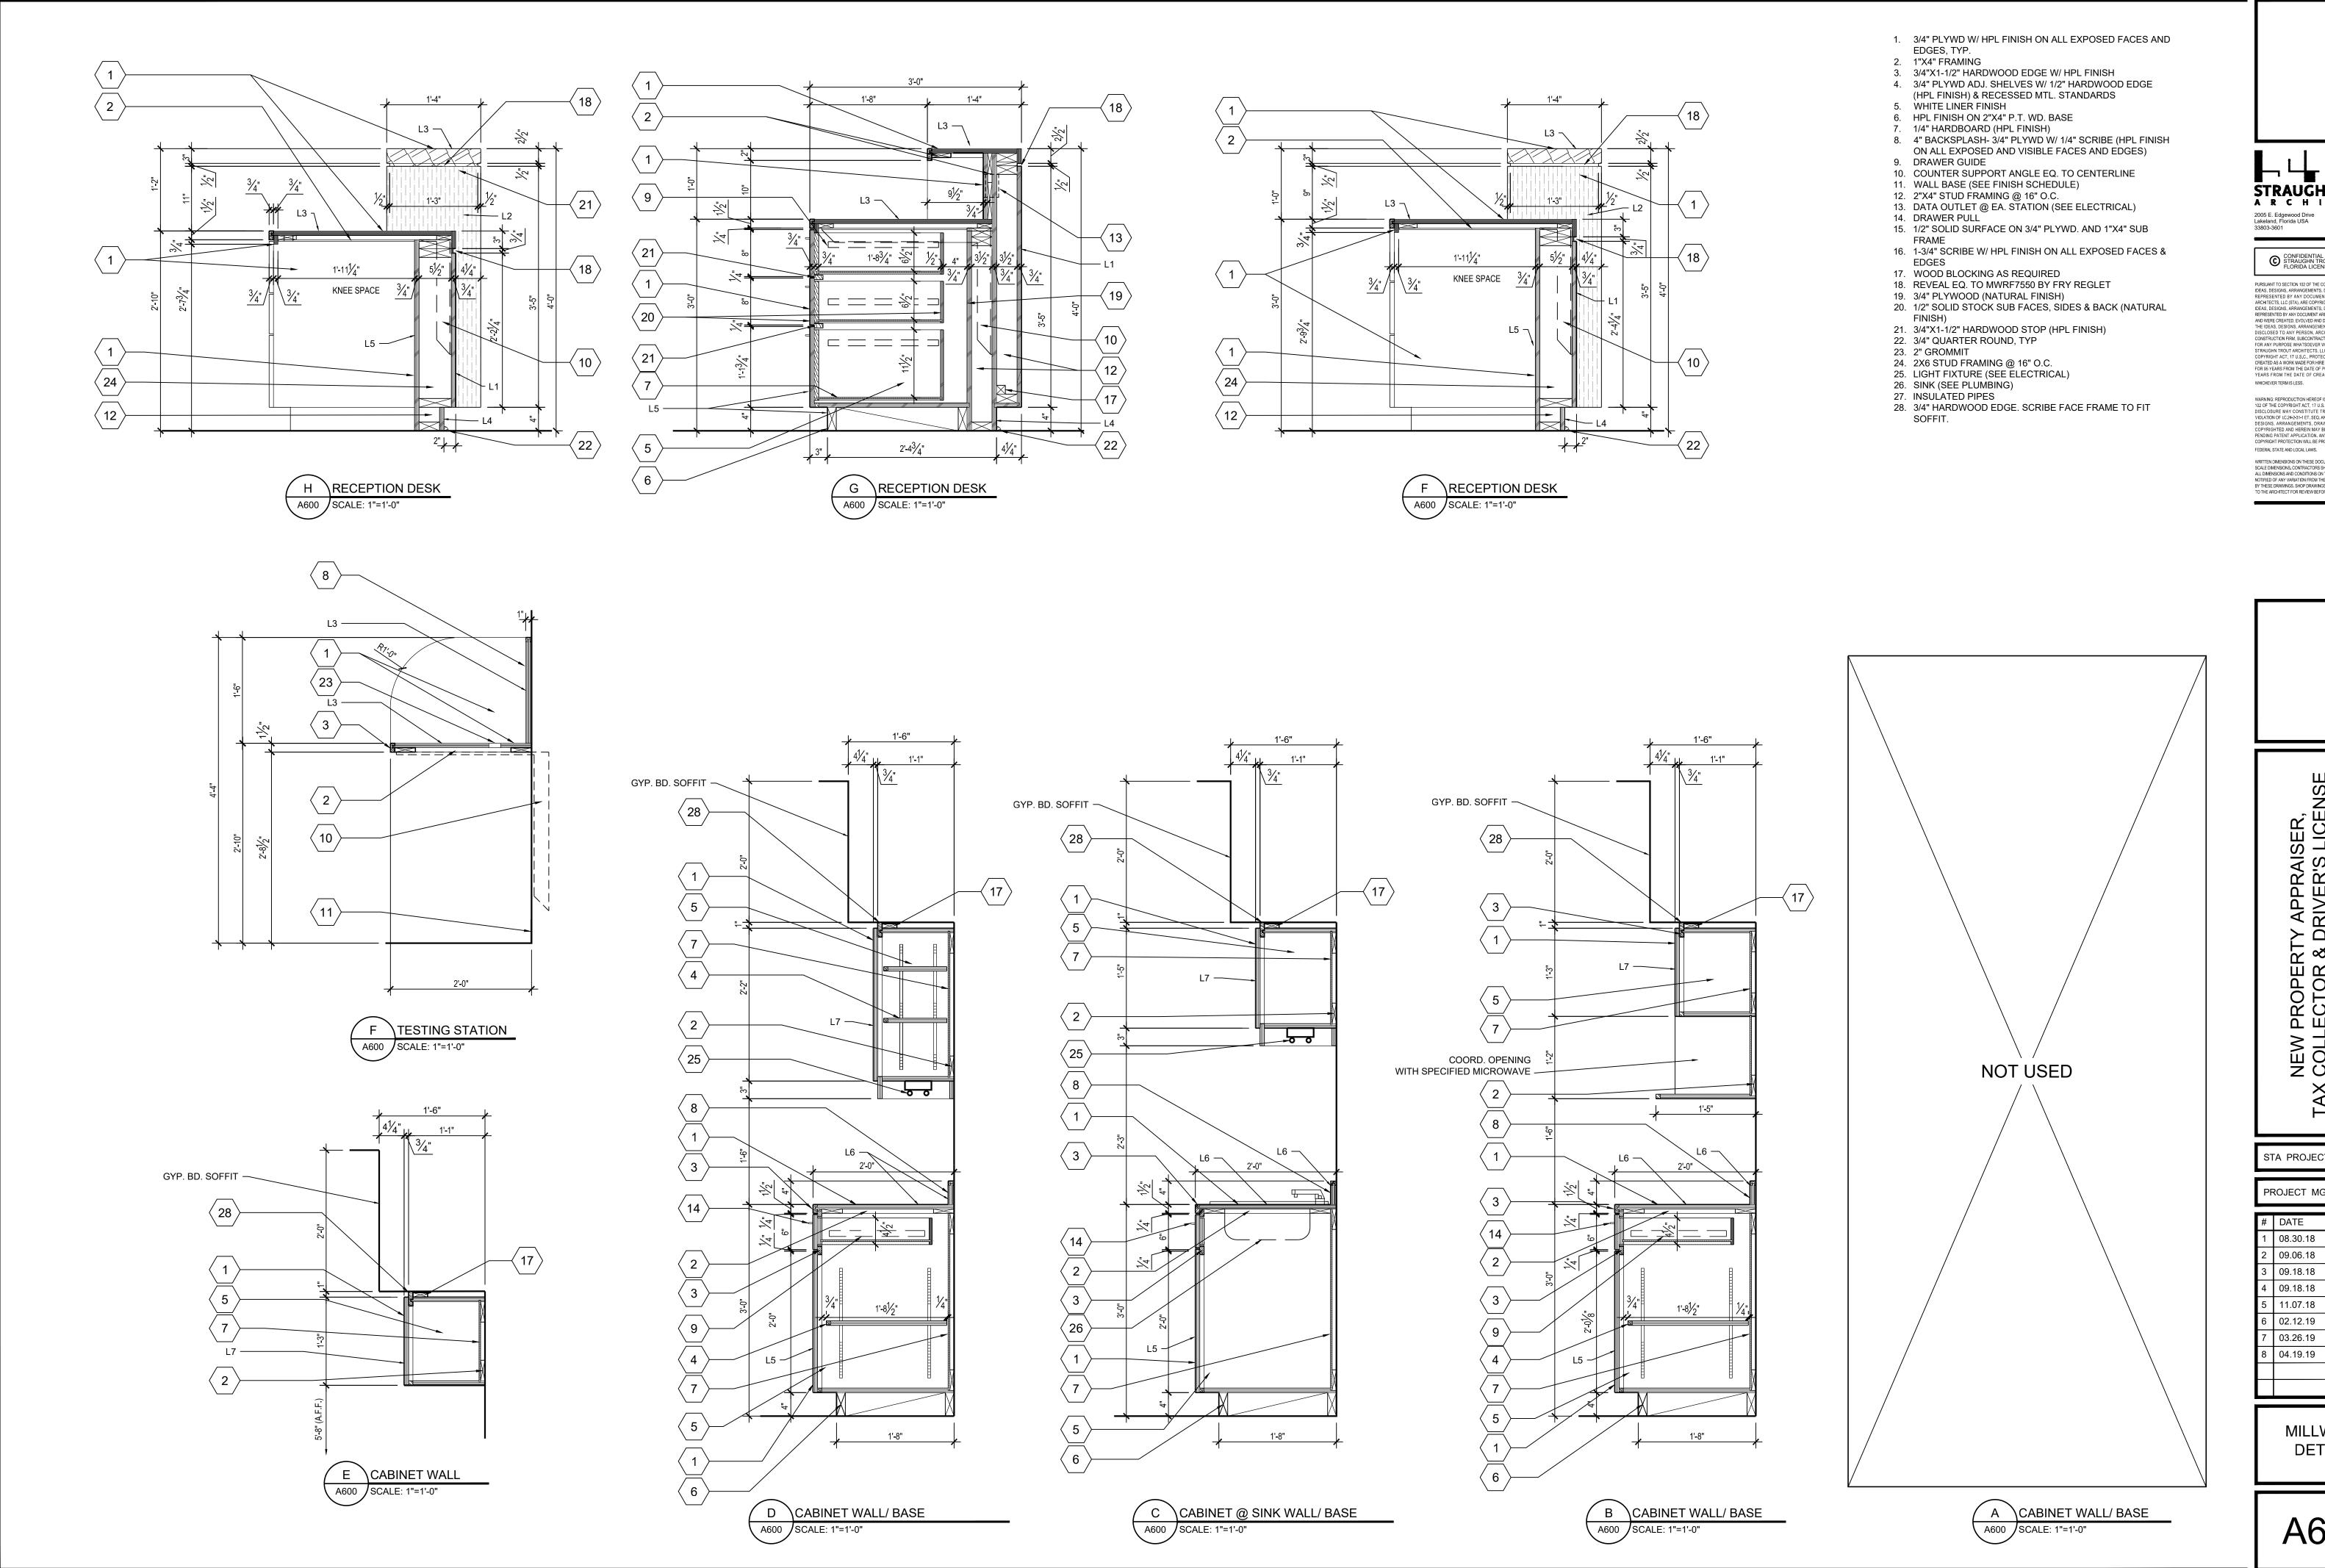

PURSUANT TO SECTION 102 OF THE COPYRIGHT ACT, 17 U.S.C., ALL CONCEPTS, IDEAS, DESIGNS, ARRANGEMENTS, DRAWINGS, AND PLANS INDICATED OR REPRESENTED BY ANY DOCUMENT PRODUCED BY STRAUGHN TROUT ARCHITECTS, ILC (STA), ARE COPYRIGHTED BY STA, AS SUCH ALL CONCEPTS, IDEAS, DESIGNS, ARRANGEMENTS, DRAWINGS, AND PLANS INDICATED OR REPRESENTED BY ANY DOCUMENT ARE OWNED BY AND THE PROPERTY OF STA AND WERE CREATED, EVOLVED AND DEVELOPED FOR ITS OWN USE, NONE OF THE IDEAS, DESIGNS, ARRANGEMENTS, OR PLANS SHALL BE USED BY OR DISCLOSED TO ANY PERSON, ARCHITECTURAL OR ENGINEERING FIRM, CONSTRUCTION FIRM, SUBCONTRACTING FIRM, SUPPLIER, OR CORPORATION FOR ANY PURPOSE WHATSOEVER WITHOUT THE WRITTEN PERMISSION OF STRAUGHN TROUT ARCHITECTS, LLC, PURSUANT TO SECTION 102 OF THE COPYRIGHT ACT, 17 U.S.C., PROTECTION FOR AN ARCHITECTURAL WORK CREATED AS A WORK MADE FOR HIRE ON OR AFTER DECEMBER 1, 1990, LASTS FOR 95 YEARS FROM THE DATE OF PUBLICATION OF THE WORK OR FOR 120 YEARS FROM THE DATE OF CREATION OF THE UNPUBLISHED PLANS, WHICHEVER TERM IS LESS.

WHICHEVER TERM IS LESS. WARNING: REPRODUCTION HEREOF IS A CRIMINAL OFFENSE UNDER SECTION 102 OF THE COPYRIGHT ACT., 17 U.S.C.; 18 U.S.C. SEC. 506. UNAUTHORIZED DISCLOSURE MAY CONSTITUTE TRADE SECRET MISAPPROPRIATION IN VIOLATION OF IC.242-31 TE. SEC. AND OTHER LAWS. THE CONCEPTS, IDEAS, DESIGNS, ARRANGEMENTS, DRAWINGS, AND PLANS DISCLOSED ARE COPYRIGHTED AND HEREIN MAY BE PATENTED OR BE THE SUBJECT OF PENDING PATENT APPLICATION. ANYONE VIOLATING THE INTENT OF THIS COPYRIGHT PROTECTION WILL BE PROSECUTED TO THE FULL EXTENT OF THE SECRED. STATE AND COLUMN.


WRITTEN DIMENSIONS ON THESE DOCUMENTS SHALL HAVE PRECEDENCE OVER SCALE DIMENSIONS, CONTRACTORS SHALL VERIEY AND BE RESPONSIBLE FOR ALL DIMENSIONS AND CONDITIONS ON THE JOB AND THIS OFFICE MUST BE NOTIFIED OF ANY VARIATION FROM THE DIMENSIONS AND CONDITIONS SHOWN BY THESE DRAWINGS. SHOP DRAWINGS AND OR DETAILS MUST BE SUBMITTED TO THE ARCHITECT FOR REVIEW BEFORE PROCEEDING WITH FABRICATION,

STA PROJECT #:

PROJECT MGR.:

9.06.18 SD DOCS. REV 09.18.18 SD DOCS. RE\ 09.18.18 SITE PLAN RE 02.12.19 90% CD'S 03.26.19 100% CD'S 04.19.19 PERMIT SET

MILLWORK **DETAILS** 

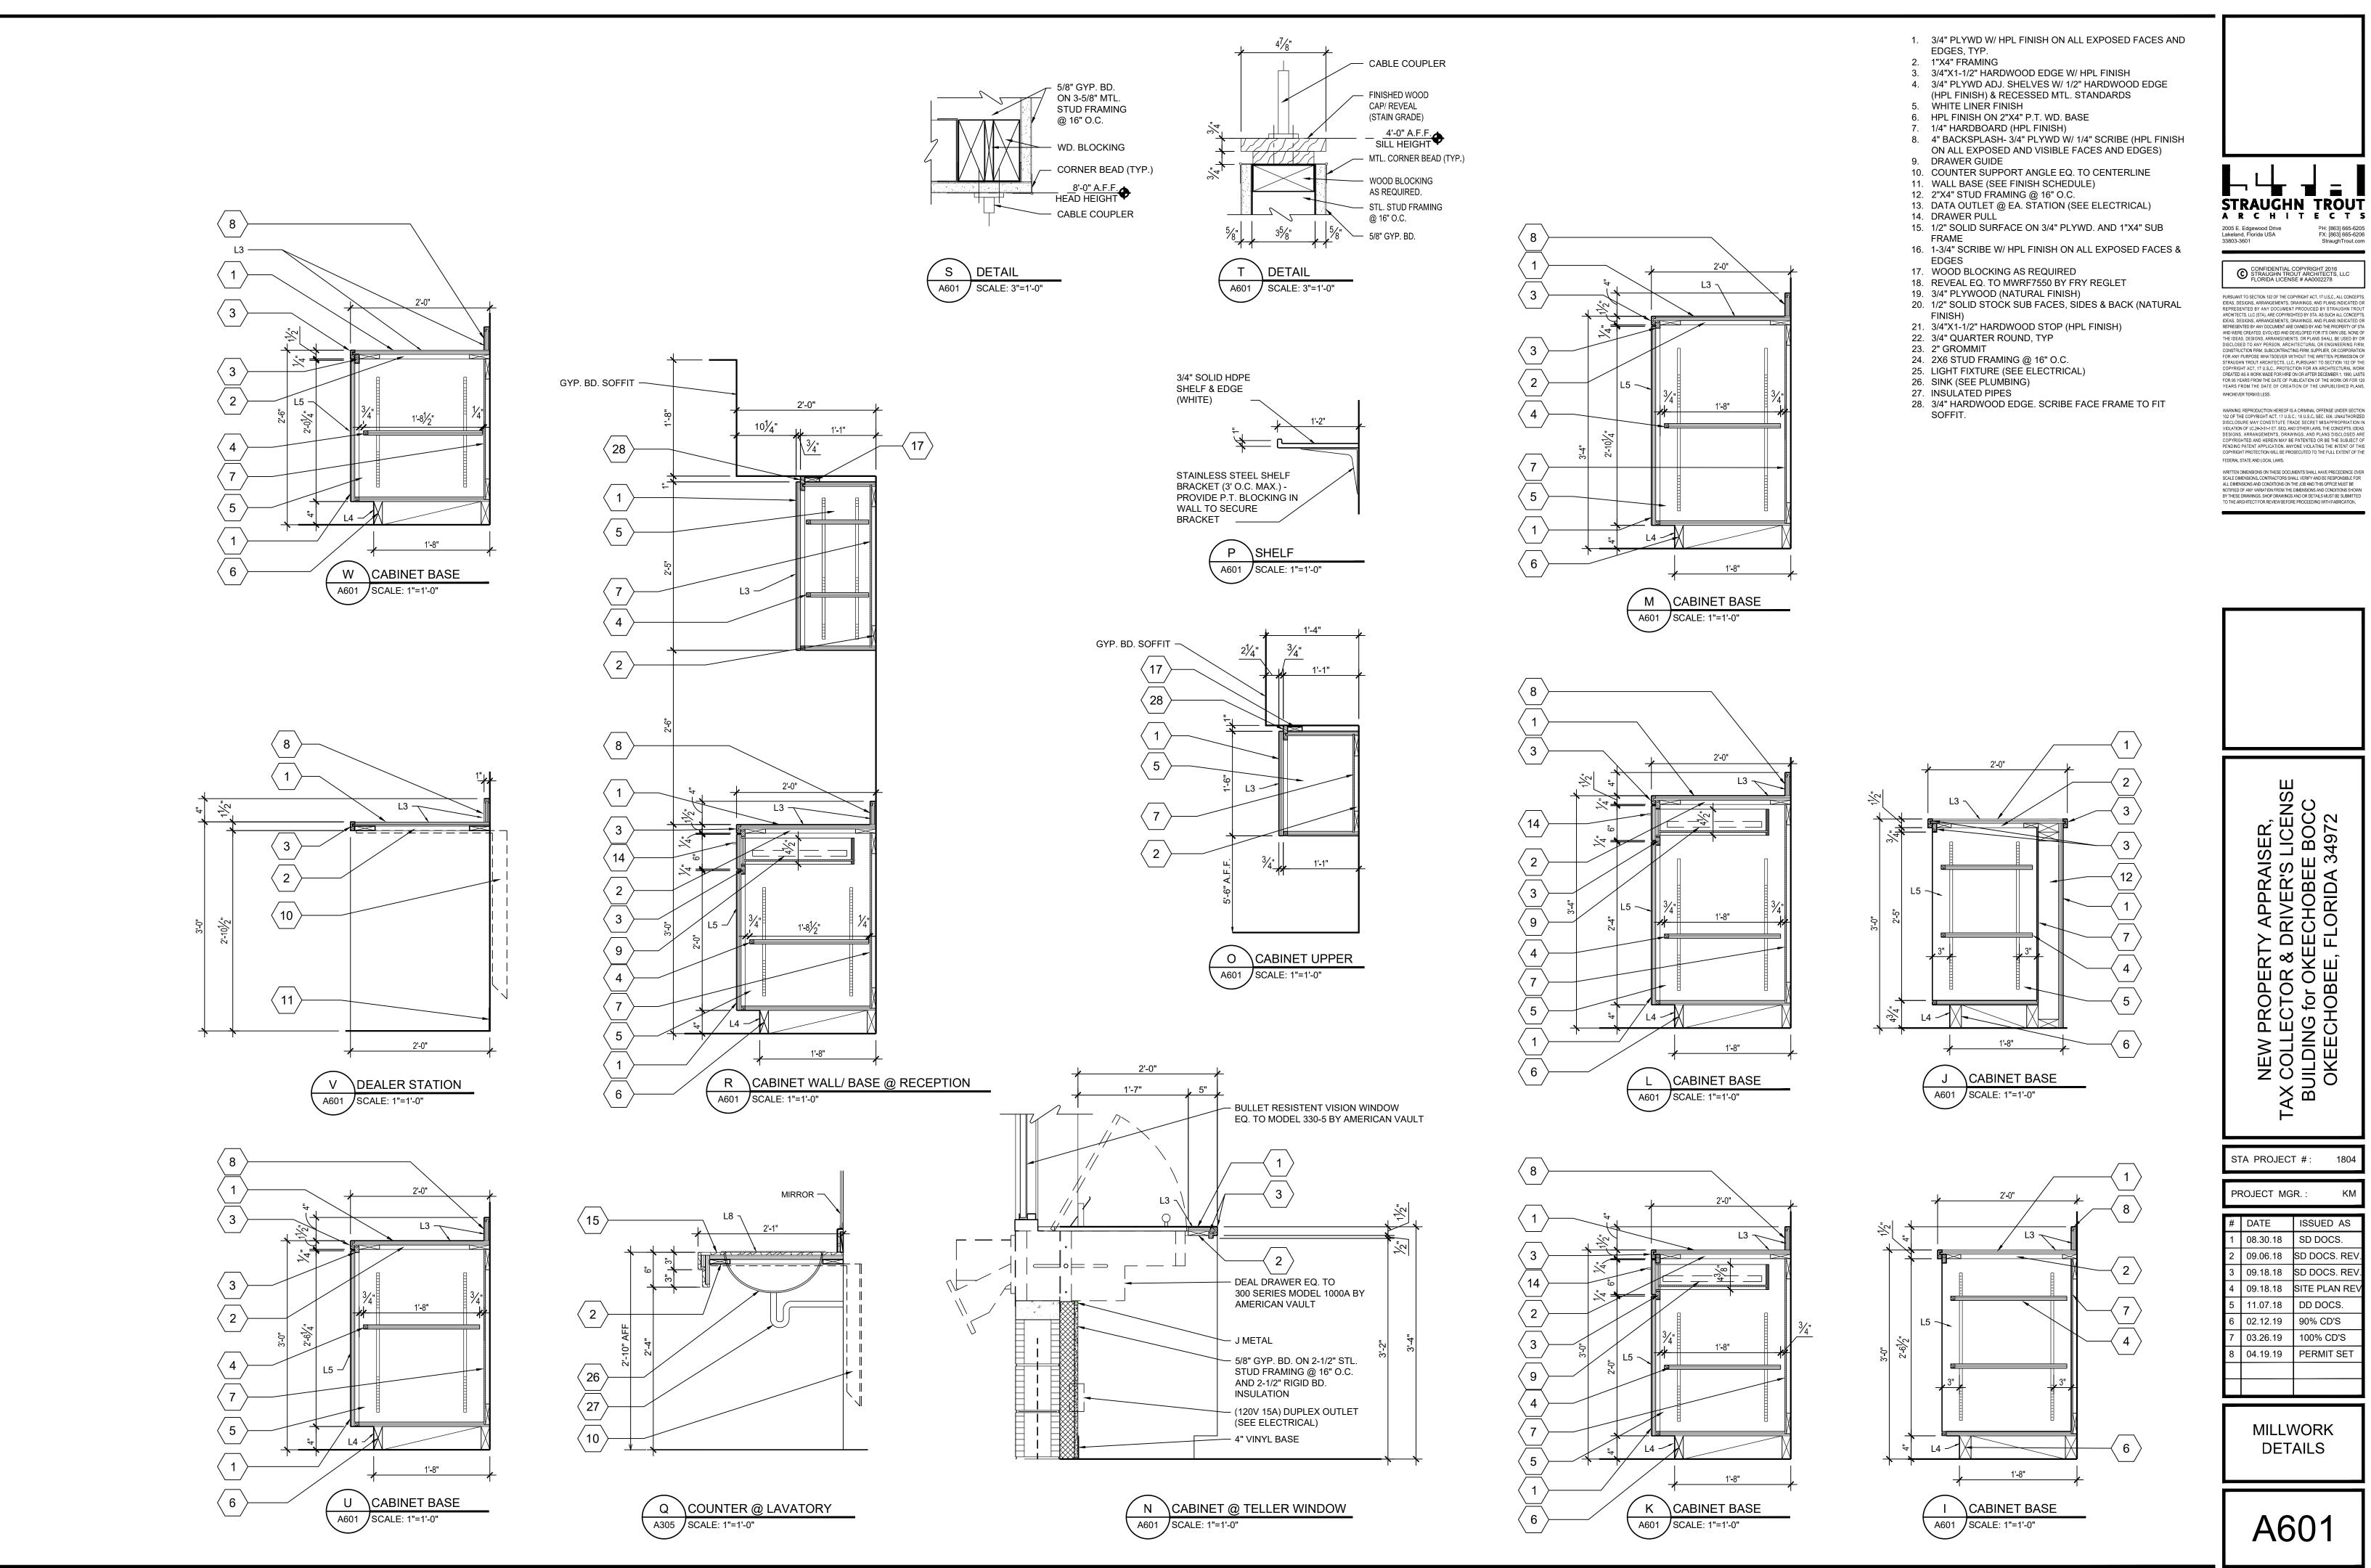

WARNING: REPRODUCTION HEREOF IS A CRIMINAL OFFENSE UNDER SECTION 102 OF THE COPYRIGHT ACT., 17 U.S.C.; 18 U.S.C. SEC. 506. UNAUTHORIZED DISCLOSURE MAY CONSTITUTE TRADE SECRET MISAPPROPRIATION IN VIOLATION OF IC.242-31 TE. SEC. AND OTHER LAWS. THE CONCEPTS, IDEAS, DESIGNS, ARRANGEMENTS, DRAWINGS, AND PLANS DISCLOSED ARE COPYRIGHTED AND HEREIN MAY BE PATENTED OR BE THE SUBJECT OF PENDING PATENT APPLICATION. ANYONE VIOLATING THE INTENT OF THIS COPYRIGHT PROTECTION WILL BE PROSECUTED TO THE FULL EXTENT OF THE SECRED. STATE AND COLUMN.

WRITTEN DIMENSIONS ON THESE DOCUMENTS SHALL HAVE PRECEDENCE OVER SCALE DIMENSIONS, CONTRACTORS SHALL VERIEY AND BE RESPONSIBLE FOR ALL DIMENSIONS AND CONDITIONS ON THE JOB AND THIS OFFICE MUST BE NOTIFIED OF ANY VARIATION FROM THE DIMENSIONS AND CONDITIONS SHOWN BY THESE DRAWNIOS, SHOP DRAWNIOS AND OR DETAILS MUST BE SUBMITTED TO THE ARCHITECT FOR REVIEW BEFORE PROCEEDING WITH FARRICATION,


NEW PROPERTY APPRAISER,
TAX COLLECTOR & DRIVER'S LICE
BUILDING for OKEECHOBEE BOC
OKEECHOBEE, FLORIDA 34972

STA PROJECT #:

PROJECT MGR.: # DATE ISSUED AS 08.30.18 SD DOCS. 9.06.18 SD DOCS. REV

09.18.18 SD DOCS. RE\ 09.18.18 SITE PLAN RE 11.07.18 DD DOCS. 02.12.19 90% CD'S 03.26.19 100% CD'S 04.19.19 PERMIT SET

> **MILLWORK DETAILS**

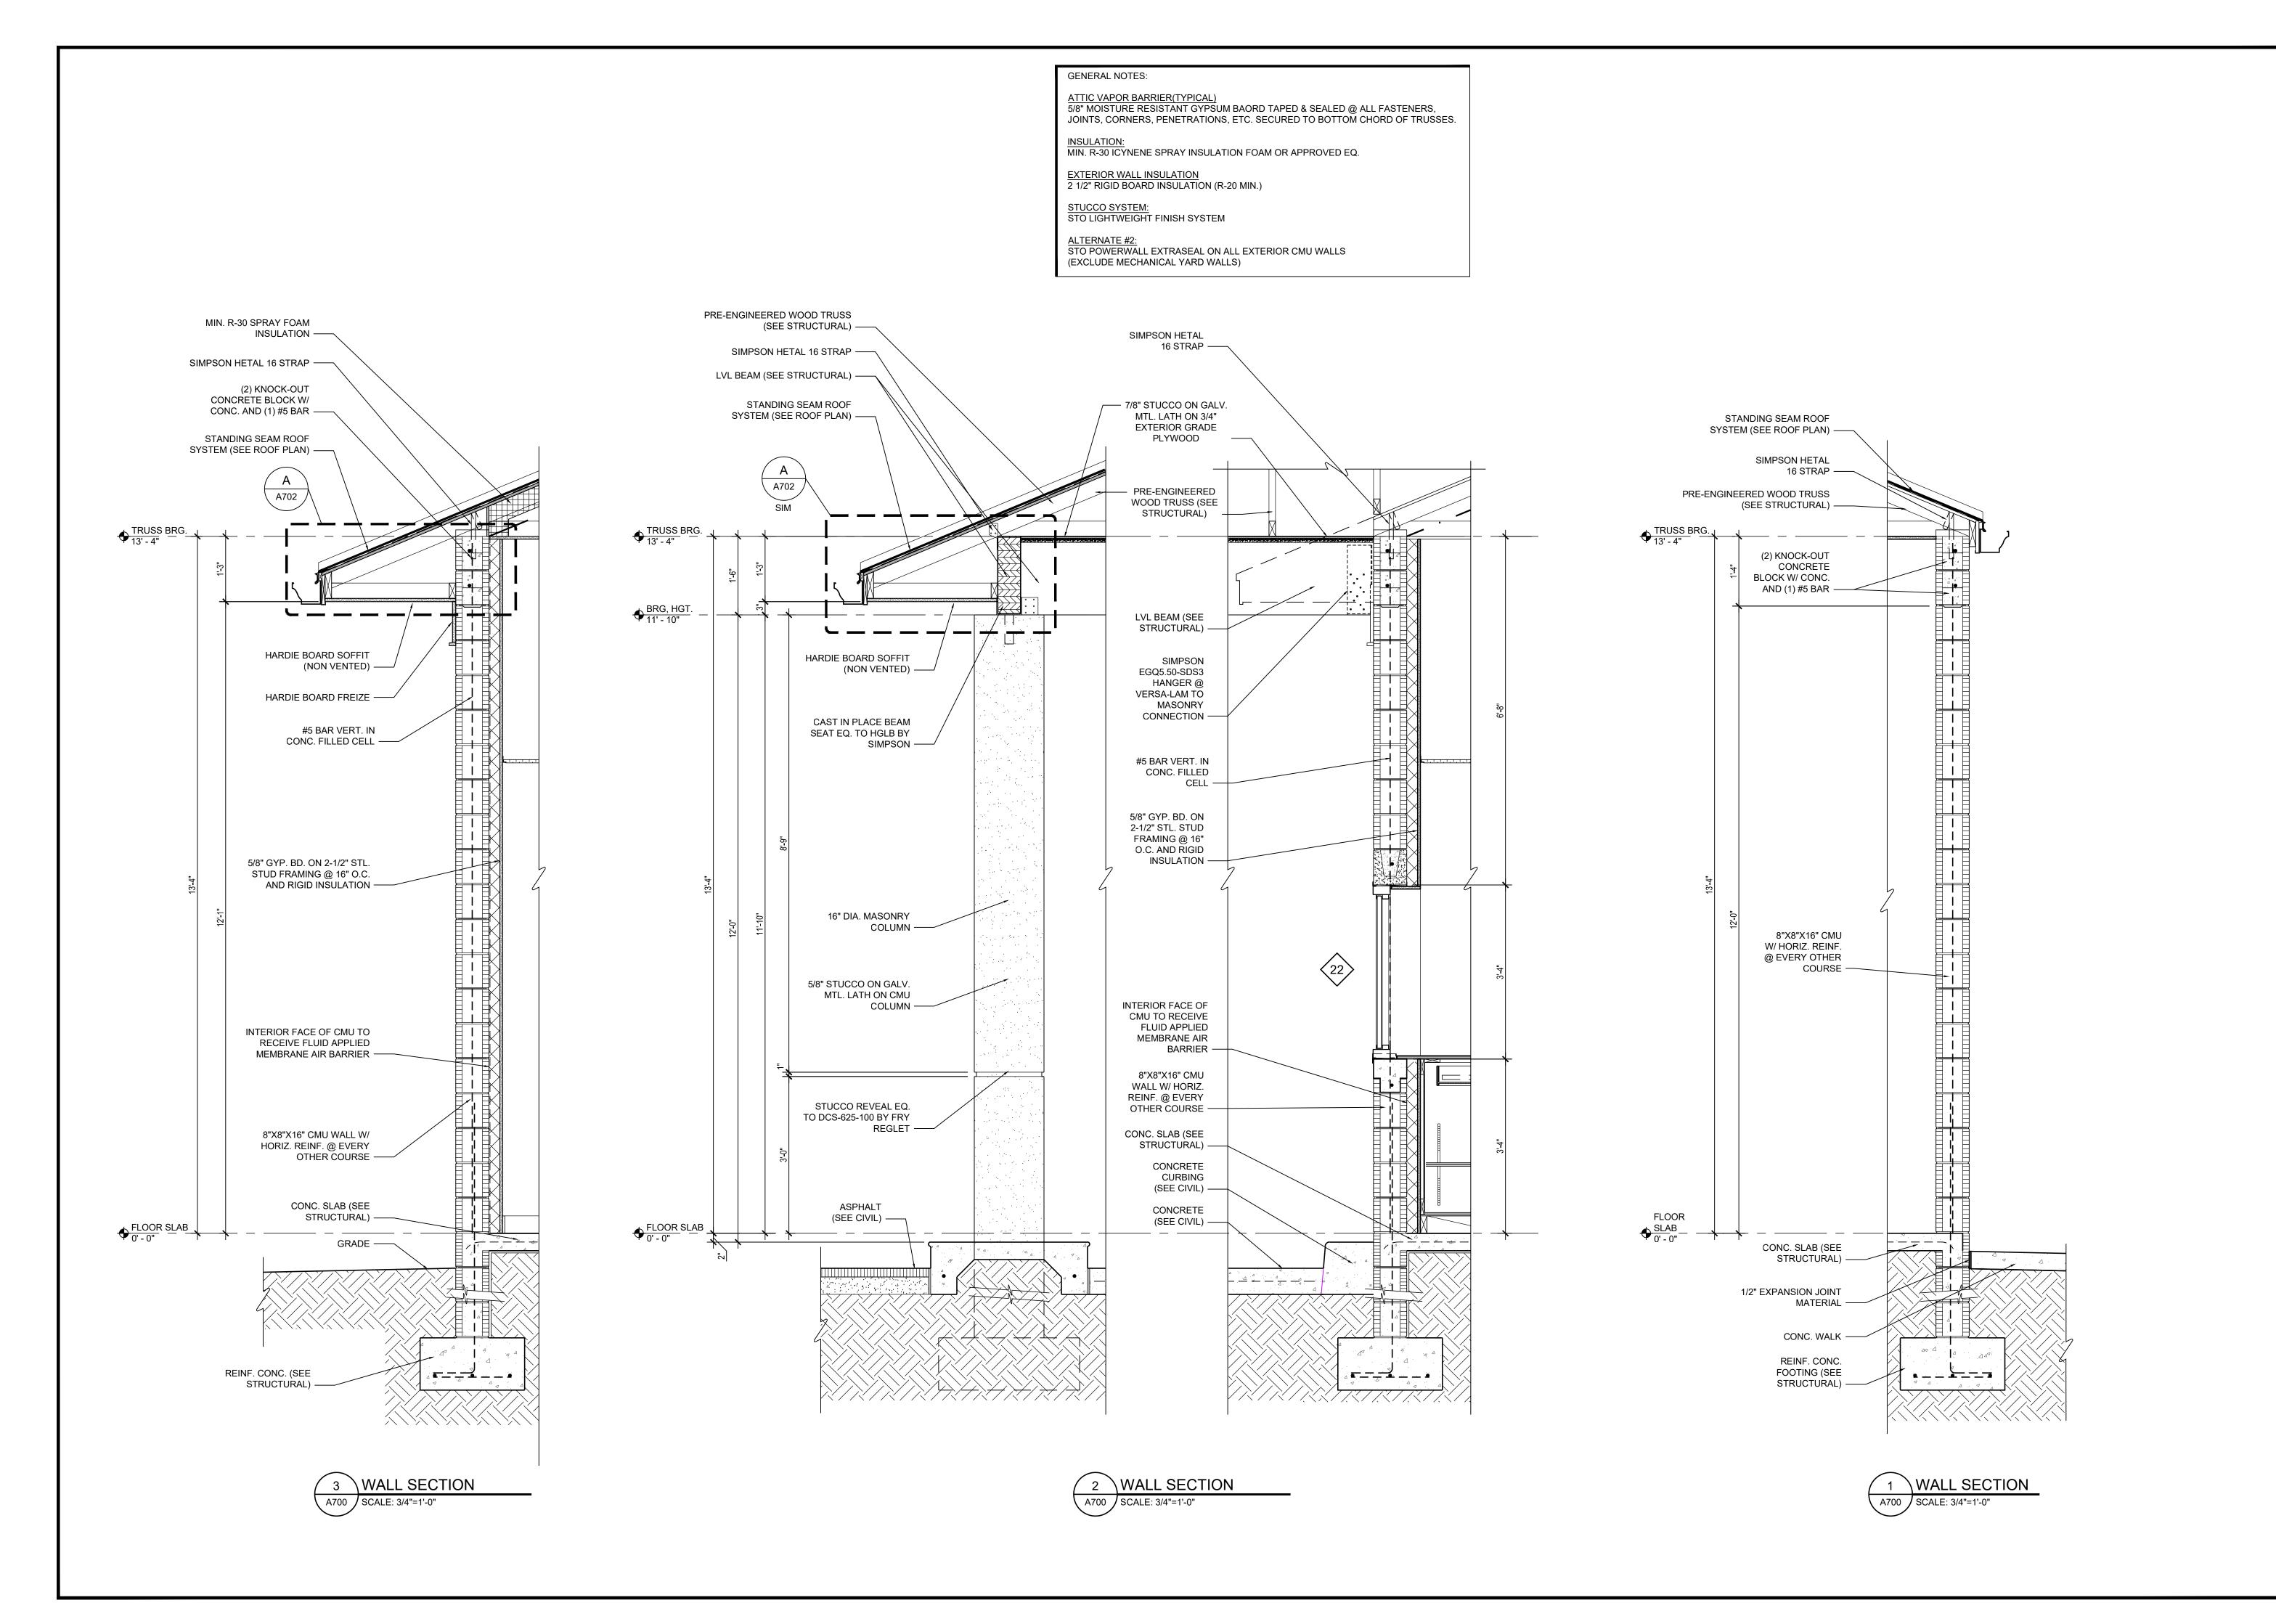

2005 E. Edgewood Drive Lakeland, Florida USA 33803-3601

PURSUANT TO SECTION 102 OF THE COPYRIGHT ACT, 17 U.S.C., ALL CONCEPTS, IDEAS, DESIGNS, ARRANGEMENTS, DRAWINGS, AND PLANS INDICATED OR REPRESENTED BY ANY DOCUMENT PRODUCED BY STRAUGHN TROUT APCHITECTS. LLC (STA), ARE COPYRIGHTED BY STA, AS SUCH ALL CONCEPTS, IDEAS, DESIGNS, ARRANGEMENTS, DRAWINGS, AND PLANS INDICATED OR REPRESENTED BY ANY DOCUMENT ARE OWNED BY AND THE PROPERTY OF STA AND WERE CREATED. EVOLVED AND DEVELOPED FOR ITS OWN USE. NONE OF THE IDEAS, DESIGNS, ARRANGEMENTS, OR PLANS SHALL BE USED BY OR DISCLOSED TO ANY PERSON. ARCHITECTURAL OR ENGINEERING FIRM, CONSTRUCTION FIRM, SUBCONTRACTING FIRM, SUPPLIER, OR CORPORATION FOR ANY PURPOSE WHATSOEVER WITHOUT THE WRITTEN PERMISSION OF STRAUGHN TROUT ARCHITECTS, LLC. PURSUANT TO SECTION 102 OF THE COPYRIGHT ACT, 17 U.S.C., PROTECTION FOR AN ARCHITECTURAL WORK CREATED AS A WORK MADE FOR HIRE ON OR AFTER DECEMENT, 1990, LASTS FOR 85 YEARS FROM THE DATE OF PUBLICATION OF THE WORK OR FOR 120 YEARS FROM THE DATE OF CREATION OF THE UNPUBLISHED PLANS, WHICHEVER TERM IS LESS.

WHICHEVER TERM IS LESS. 

WRITTEN DIMENSIONS ON THESE DOCUMENTS SHALL HAVE PRECEDENCE OVER WHIT IEN DIMENSIONS ON THESE DOUMENTS SHALL HAVE PRECEDENCE OVER SCALE DIMENSIONS, CONTRACTORS SHALL VERIFY AND BE RESPONSIBLE FOR ALL DIMENSIONS AND CONDITIONS ON THE JOB AND THIS OFFICE MUST BE NOTIFIED OF ANY VARIATION FROM THE DIMENSIONS AND CONDITIONS SHOWN BY THESE DRAWINGS. SHOP DRAWINGS AND OR DETAILS MUST BE SUBMITTED TO THE ARCHITECT FOR REVIEW BEFORE PROCEEDING WITH FABRICATION,

FEDERAL STATE AND LOCAL LAWS.


NEW PROPERTY APPRAISER,
TAX COLLECTOR & DRIVER'S LICE
BUILDING for OKEECHOBEE BOC
OKEECHOBEE, FLORIDA 34972

STA PROJECT #:

PROJECT MGR.: # DATE ISSUED AS

1 08.30.18 SD DOCS. 9.06.18 SD DOCS. REV 09.18.18 SD DOCS. REV 09.18.18 SITE PLAN RE 11.07.18 DD DOCS. 02.12.19 90% CD'S 03.26.19 100% CD'S 04.19.19 PERMIT SET

> WALL SECTIONS

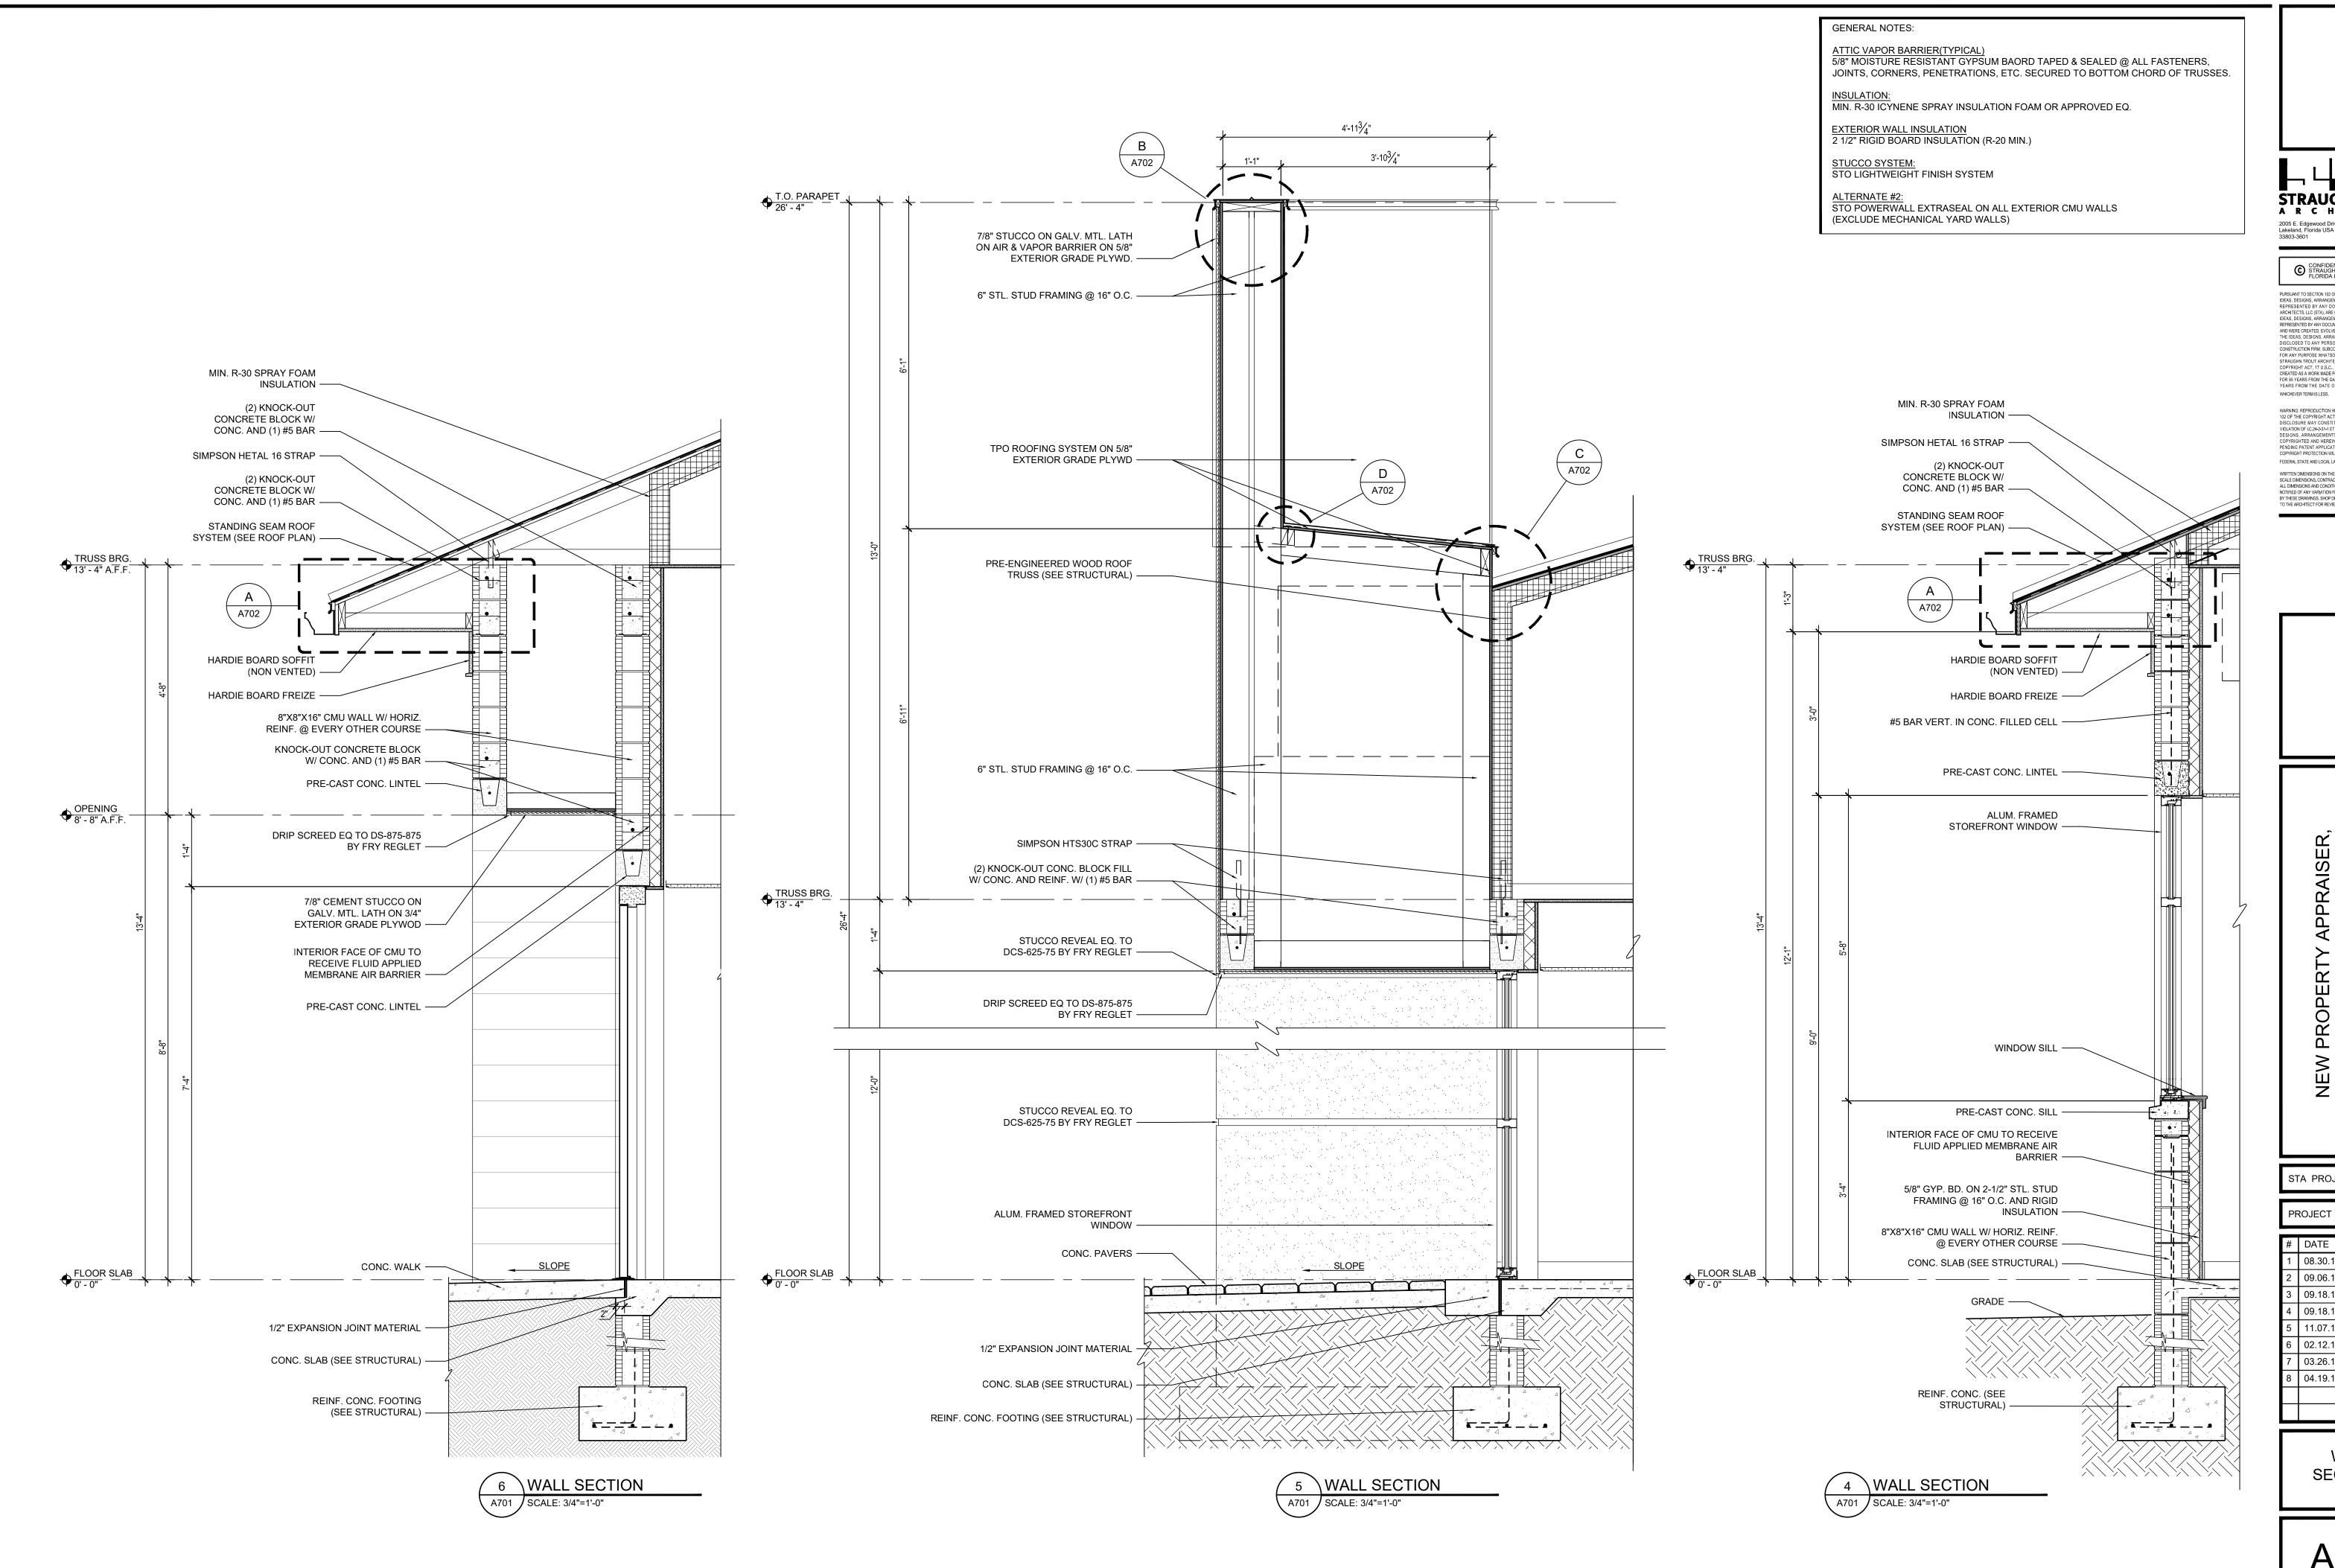

STRAUGHN TROU

A R C H I T E C T

2005 E. Edgewood Drive
Lakeland, Florida USA
33803-3601

PH: [863] 665
FX: [863] 665
StraughTrou

CONFIDENTIAL COPYRIGHT 2016
STRAUGHN TROUT ARCHITECTS, LLC
FLORIDA LICENSE # AA0002278

PURSUANT TO SECTION 102 OF THE COPYRIGHT ACT, 17 U.S.C., ALL CONCEPTS,
IDEAS, DESIGNS, ARRANGEMENTS, DRAWINGS, AND PLANS INDICATED OR
REPRESENTED BY ANY DOCUMENT PRODUCED BY STRAUGHN TROUT
ARCHITECTS, LLC (STA), ARE COPYRIGHTED BY STA, AS SUCH ALL CONCEPTS,
IDEAS, DESIGNS, ARRANGEMENTS, DRAWINGS, AND PLANS INDICATED OR
REPRESENTED BY ANY DOCUMENT ARE OWNED BY AND THE PROPERTY OF STA
AND WERE CREATED, EVOLVED AND DEVELOPED FOR ITS OWN USE. NONE OF
THE IDEAS, DESIGNS, ARRANGEMENTS, OR PLANS SHALL BE USED BY OR
DISCLOSED TO ANY PERSON, ARCHITECTURAL OR ENGINEERING FIRM,
CONSTRUCTION FIRM, SUBCONTRACTING FIRM, SUPPLIER, OR CORPORATION
FOR ANY PURPOSE WHATSOEVER WITHOUT THE WINTEN PERMISSION OF
STRAUGHN TROUT ARCHITECTS, LLC. PURSUANT TO SECTION 102 OF THE
COPYRIGHT ACT, 17 U.S.C., PROTECTION FOR AN ARCHITECTURAL WORK
CREATED AS A WORK MADE FOR HIRE ON OR AFTER DECEMBER 1, 1990, LASTS
FOR 35 YEARS FROM THE DATE OF PUBLICATION OF THE WORK OR FOR 120
YEARS FROM THE DATE OF CREATION OF THE UNPUBLISHED PLANS,
WHICHEVER TERM IS LESS.

WARNING: REPRODUCTION HEREOF IS A CRIMINAL OFFENSE UNDER SECTION 102 OF THE COPYRIGHT ACT, 17 U.S.C.; 18 U.S.C.; SEC. 508. UNAUTHORIZED DISCLOSURE MAY CONSTITUTE TRADE SECRET MISAPPROPRIATION IN VIOLATION OF IC.242-331-1 ET. SEC. AND OTHER LAWS. THE CONCEPTS, IDEAS, DESIGNS, ARRANGEMENTS, DRAWINGS, AND PLANS DISCLOSED ARE COPYRIGHTED AND HEREIN MAY BE PATENTED OR BE THE SUBJECT OF PENDING PATENT APPLICATION, ANYONE VIOLATING THE INTENT OF THIS COPYRIGHT PROTECTION WILL BE PROSECUTED TO THE FULL EXTENT OF THE FEDERAL STATE AND LOCAL LAWS.

WRITTEN DIMENSIONS ON THESE DOCUMENTS SHALL HAVE PRECEDENCE OVER SCALE DIMENSIONS. CONTRACTORS SHALL VERIFY AND BE RESPONSIBLE FOR ALL DIMENSIONS AND CONDITIONS ON THE JOB AND THIS OFFICE MUST BE NOTIFIED OF ANY VARIATION FROM THE DIMENSIONS AND CONDITIONS SHOWN BY THESE DRAWINGS. SHOP DRAWINGS AND OR DETAILS MUST BE SUBMITTED TO THE ARCHITECT FOR REVIEW BEFORE PROCEEDING WITH FABRICATION.

...

NEW PROPERTY APPRAISER,
TAX COLLECTOR & DRIVER'S LICEN
BUILDING for OKEECHOBEE BOC
OKEECHOBEE, FLORIDA 34972

STA PROJECT #:

PROJECT MGR.: K

# DATE ISSUED AS
1 08.30.18 SD DOCS.
2 09.06.18 SD DOCS. REV
3 09.18.18 SD DOCS. REV
4 09.18.18 SITE PLAN REV
5 11.07.18 DD DOCS.
6 02.12.19 90% CD'S
7 03.26.19 100% CD'S
8 04.19.19 PERMIT SET

WALL SECTIONS

