


1 EXISTING SECOND FLOOR PLAN
3/16" = 1'-0"

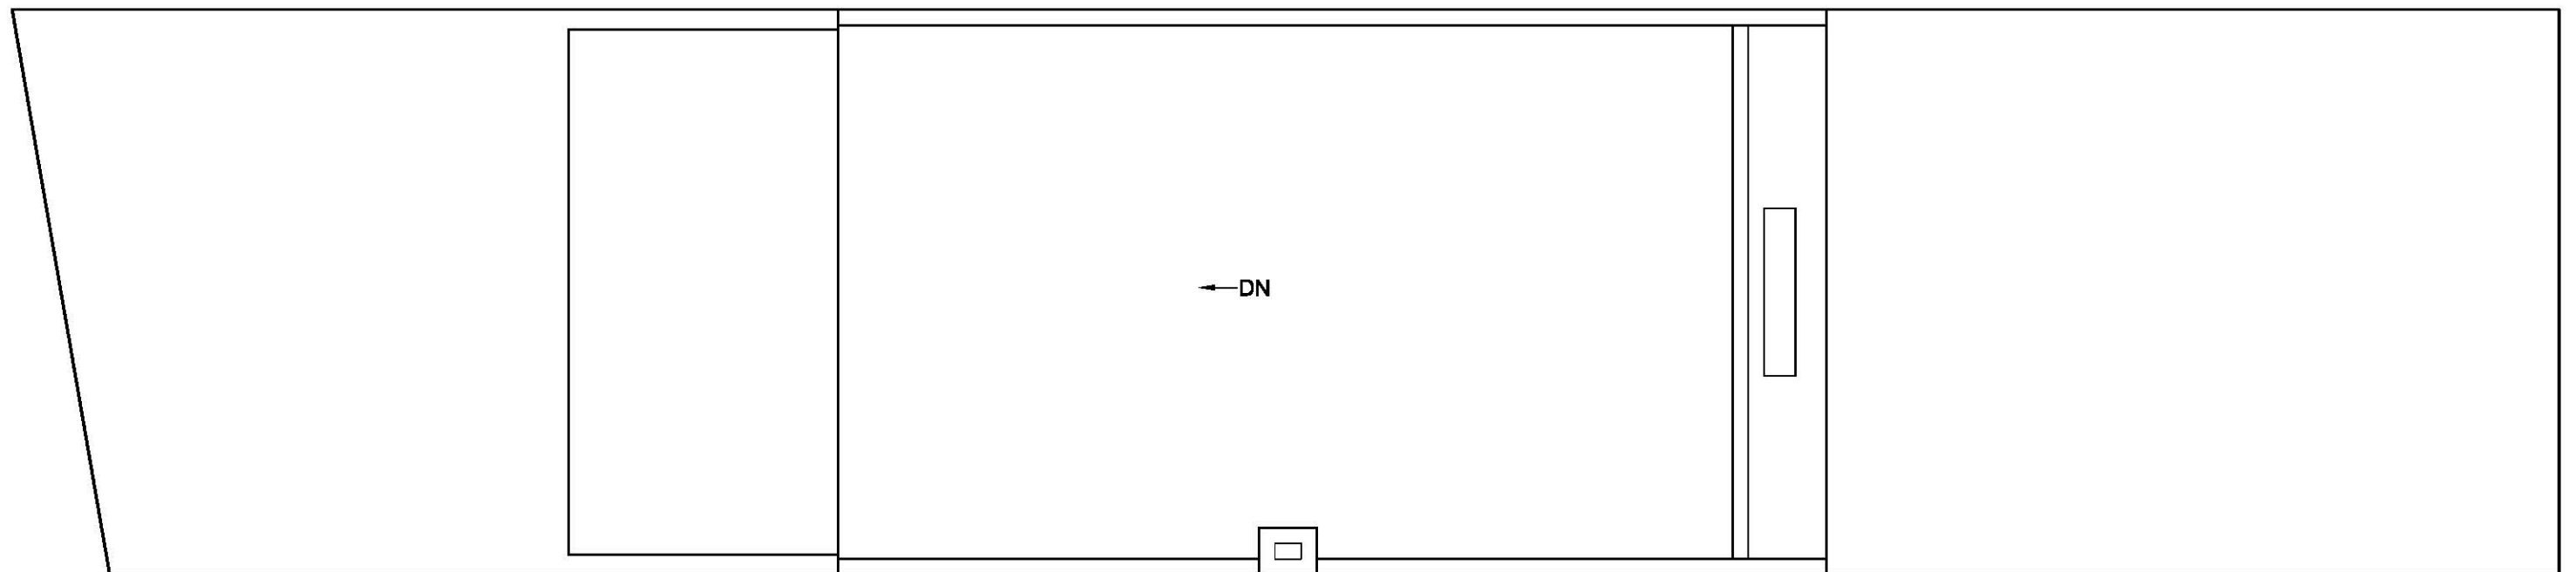



2 EXISTING ROOF PLAN
3/16" = 1'-0"


2408 37th STREET, NW
WASHINGTON DC 20007
LOT: 0477 SQUARE: 1300

DATE: DECEMBER 7, 2014
SCALE: 1/8" = 1'-0"
REVISIONS: APPRAISAL



DRAWING TITLE:
EXISTING SECOND FLOOR
AND ROOF PLANS

A-1.2

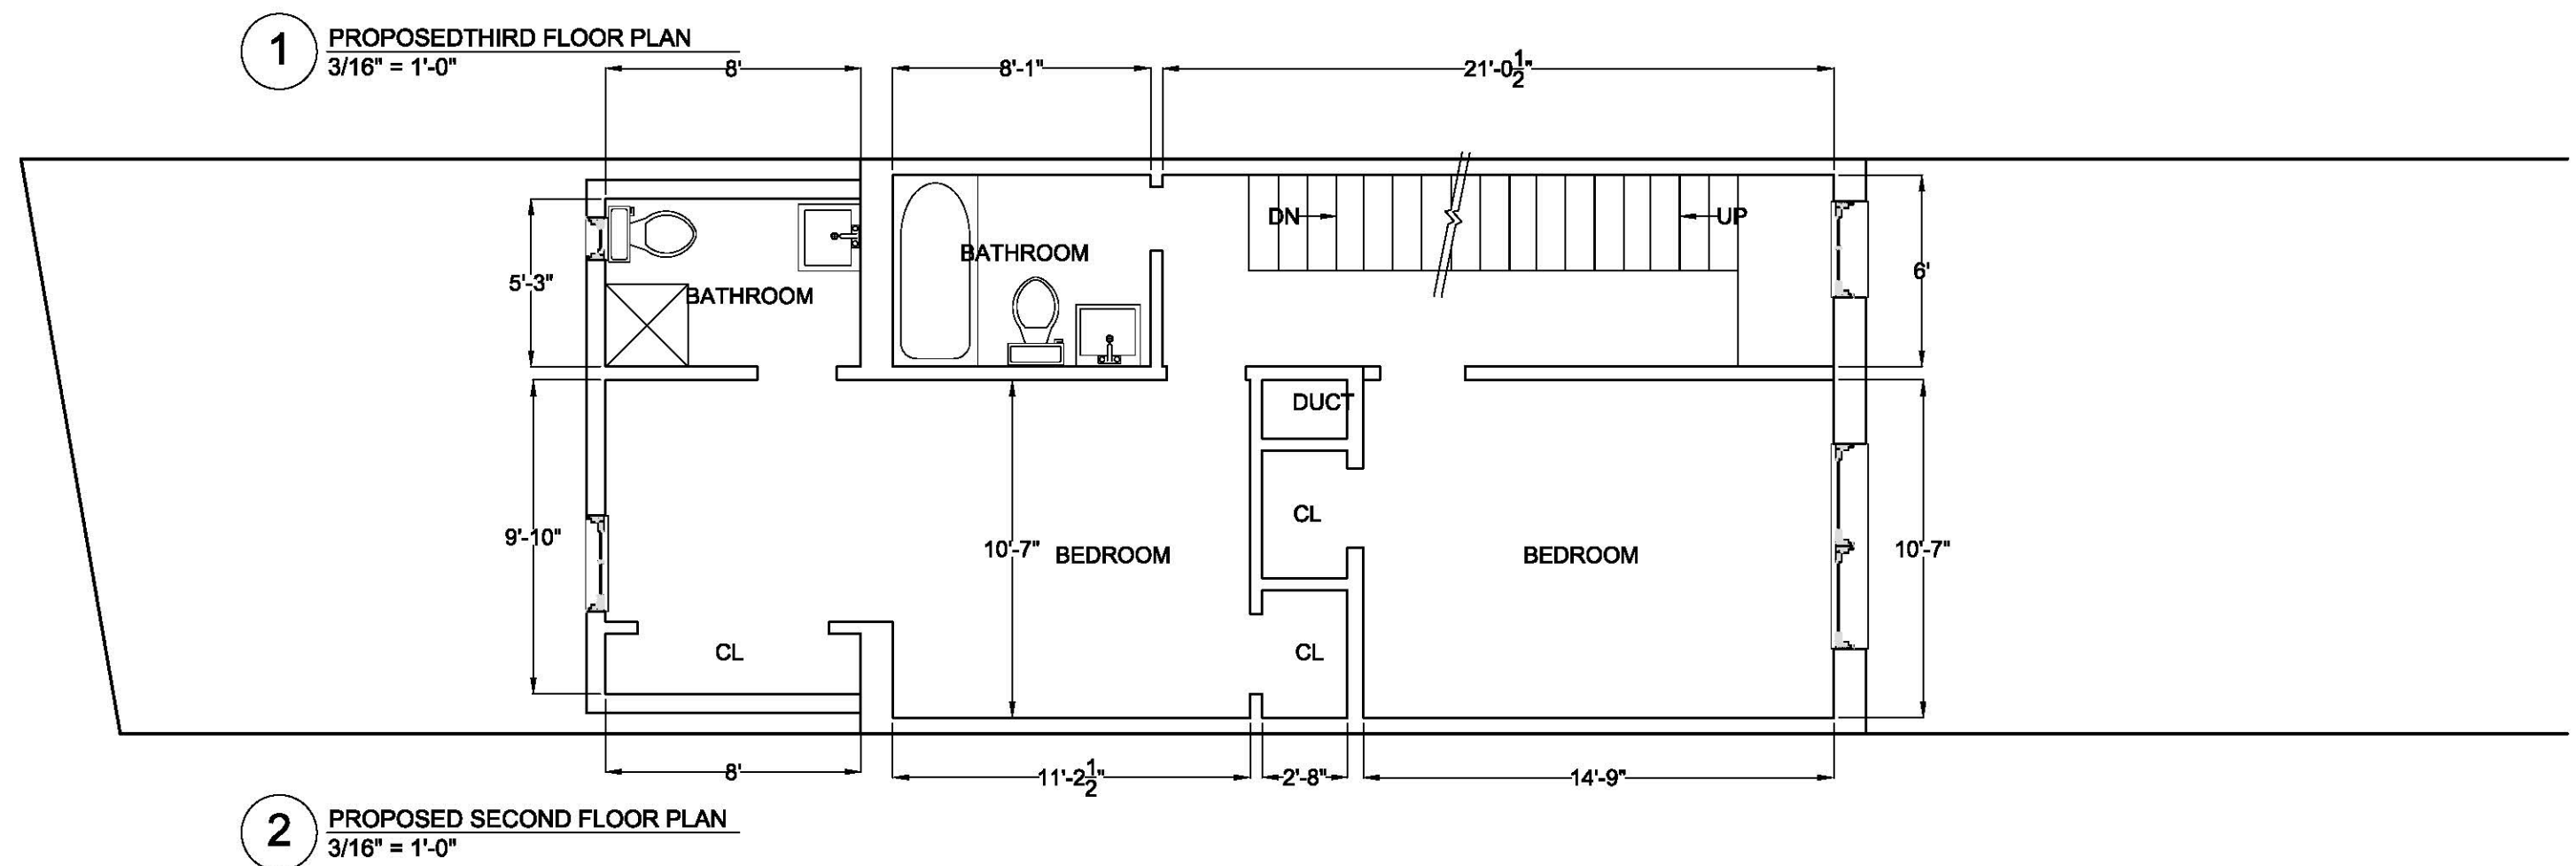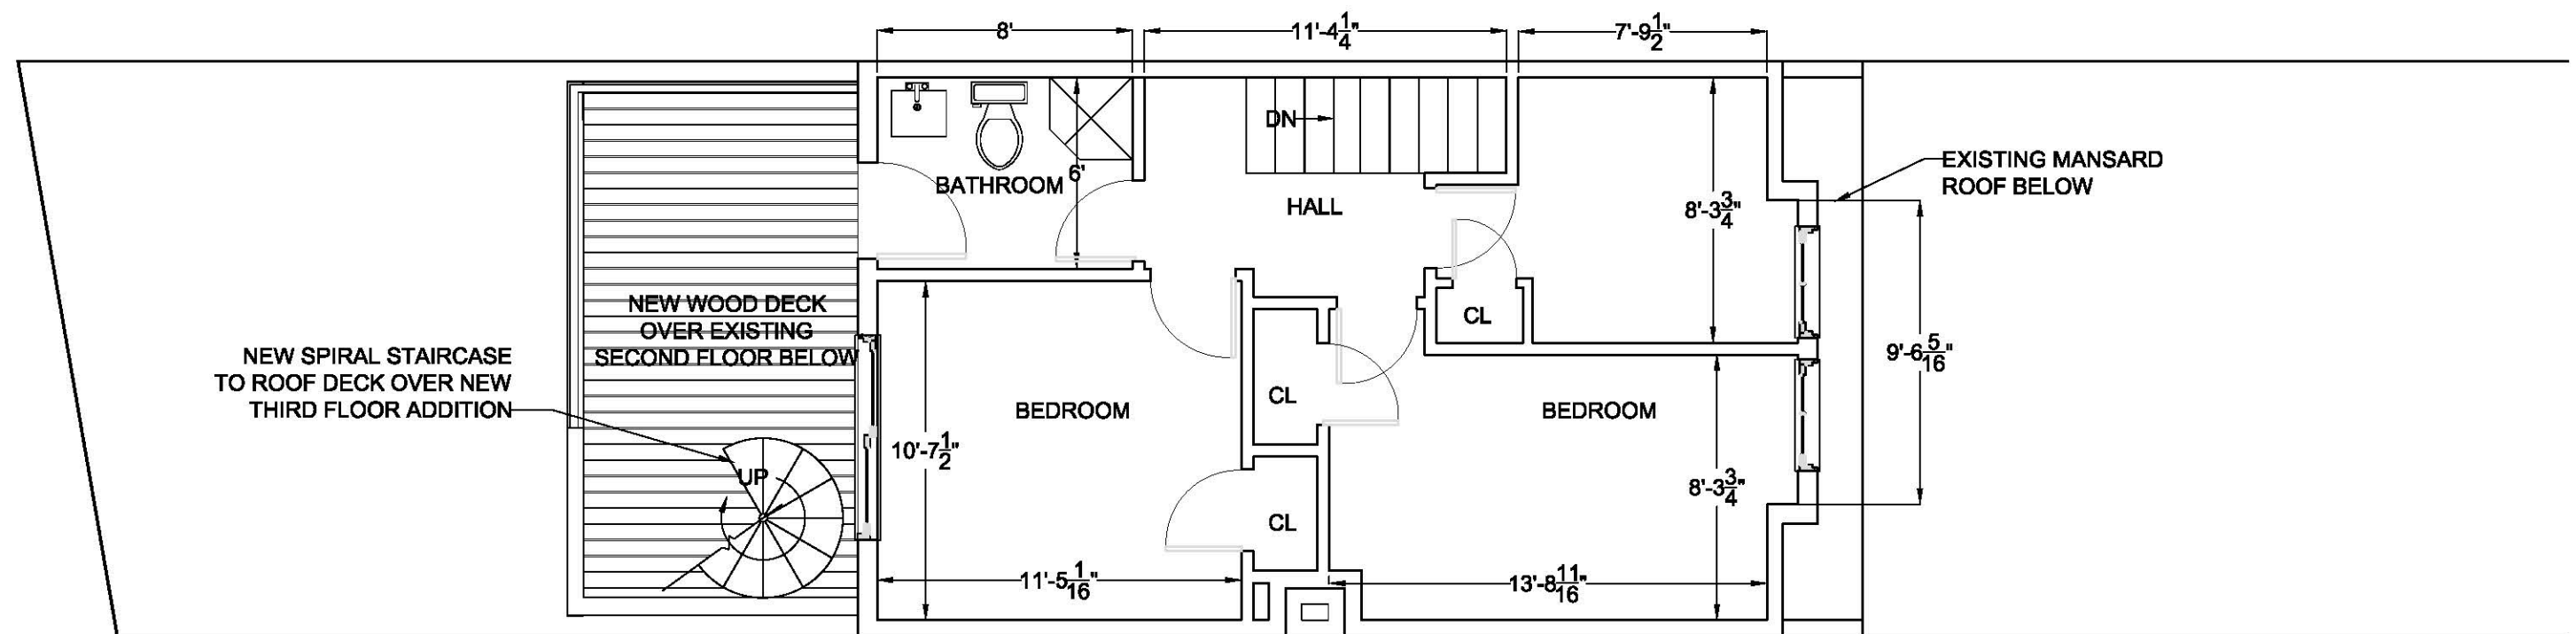

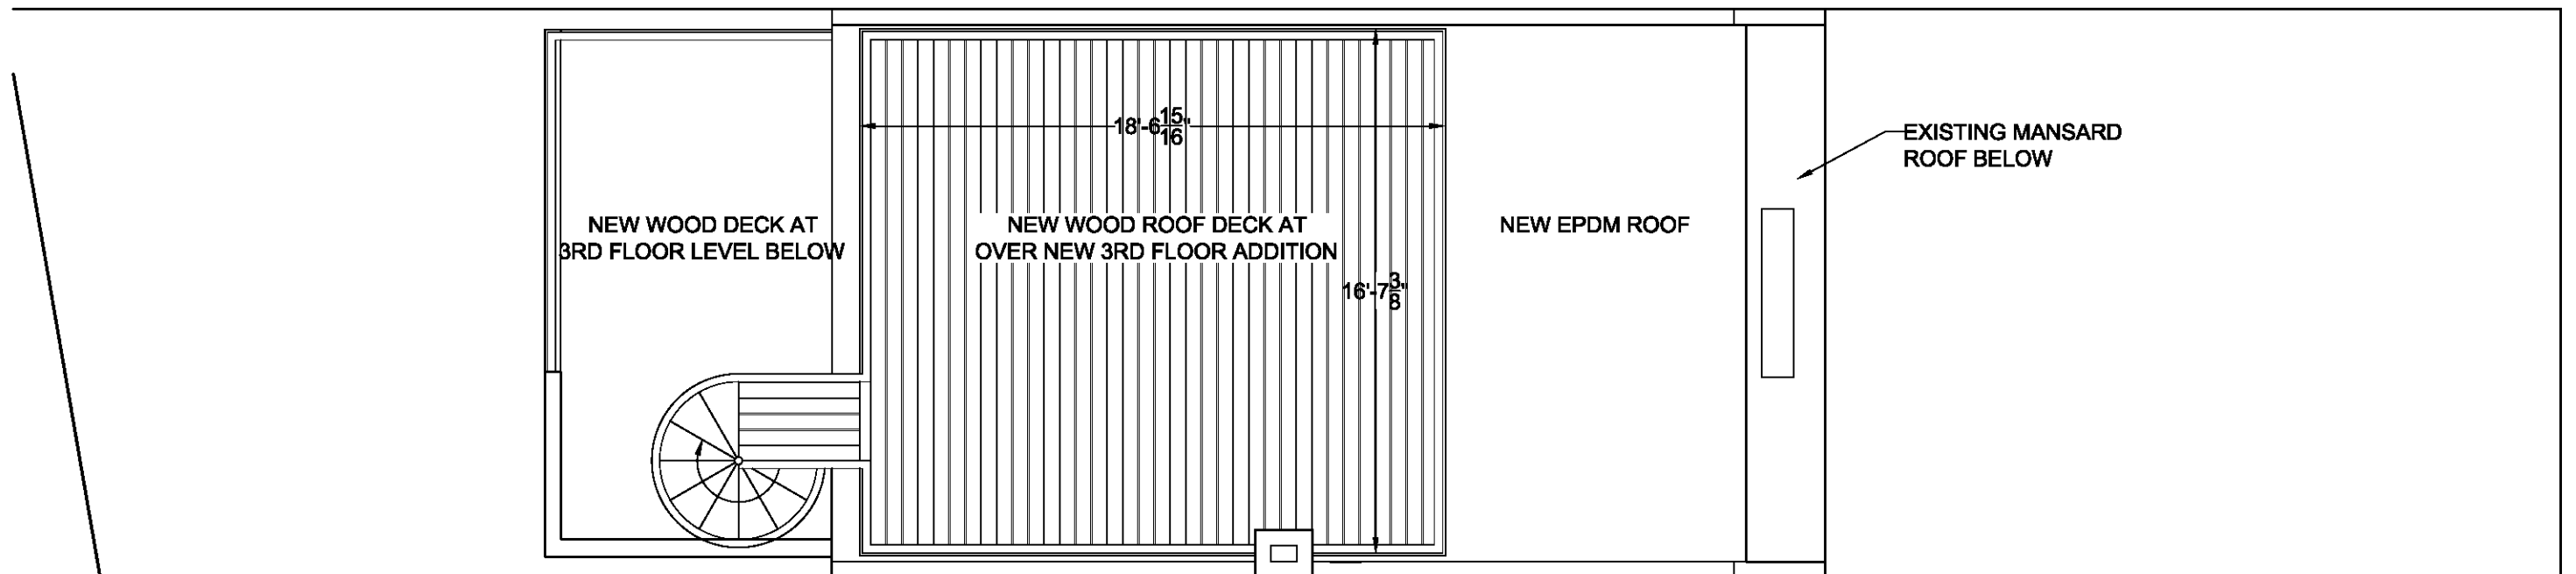

2 PROPOSED ROOF PLAN
3/16" = 1'-0"

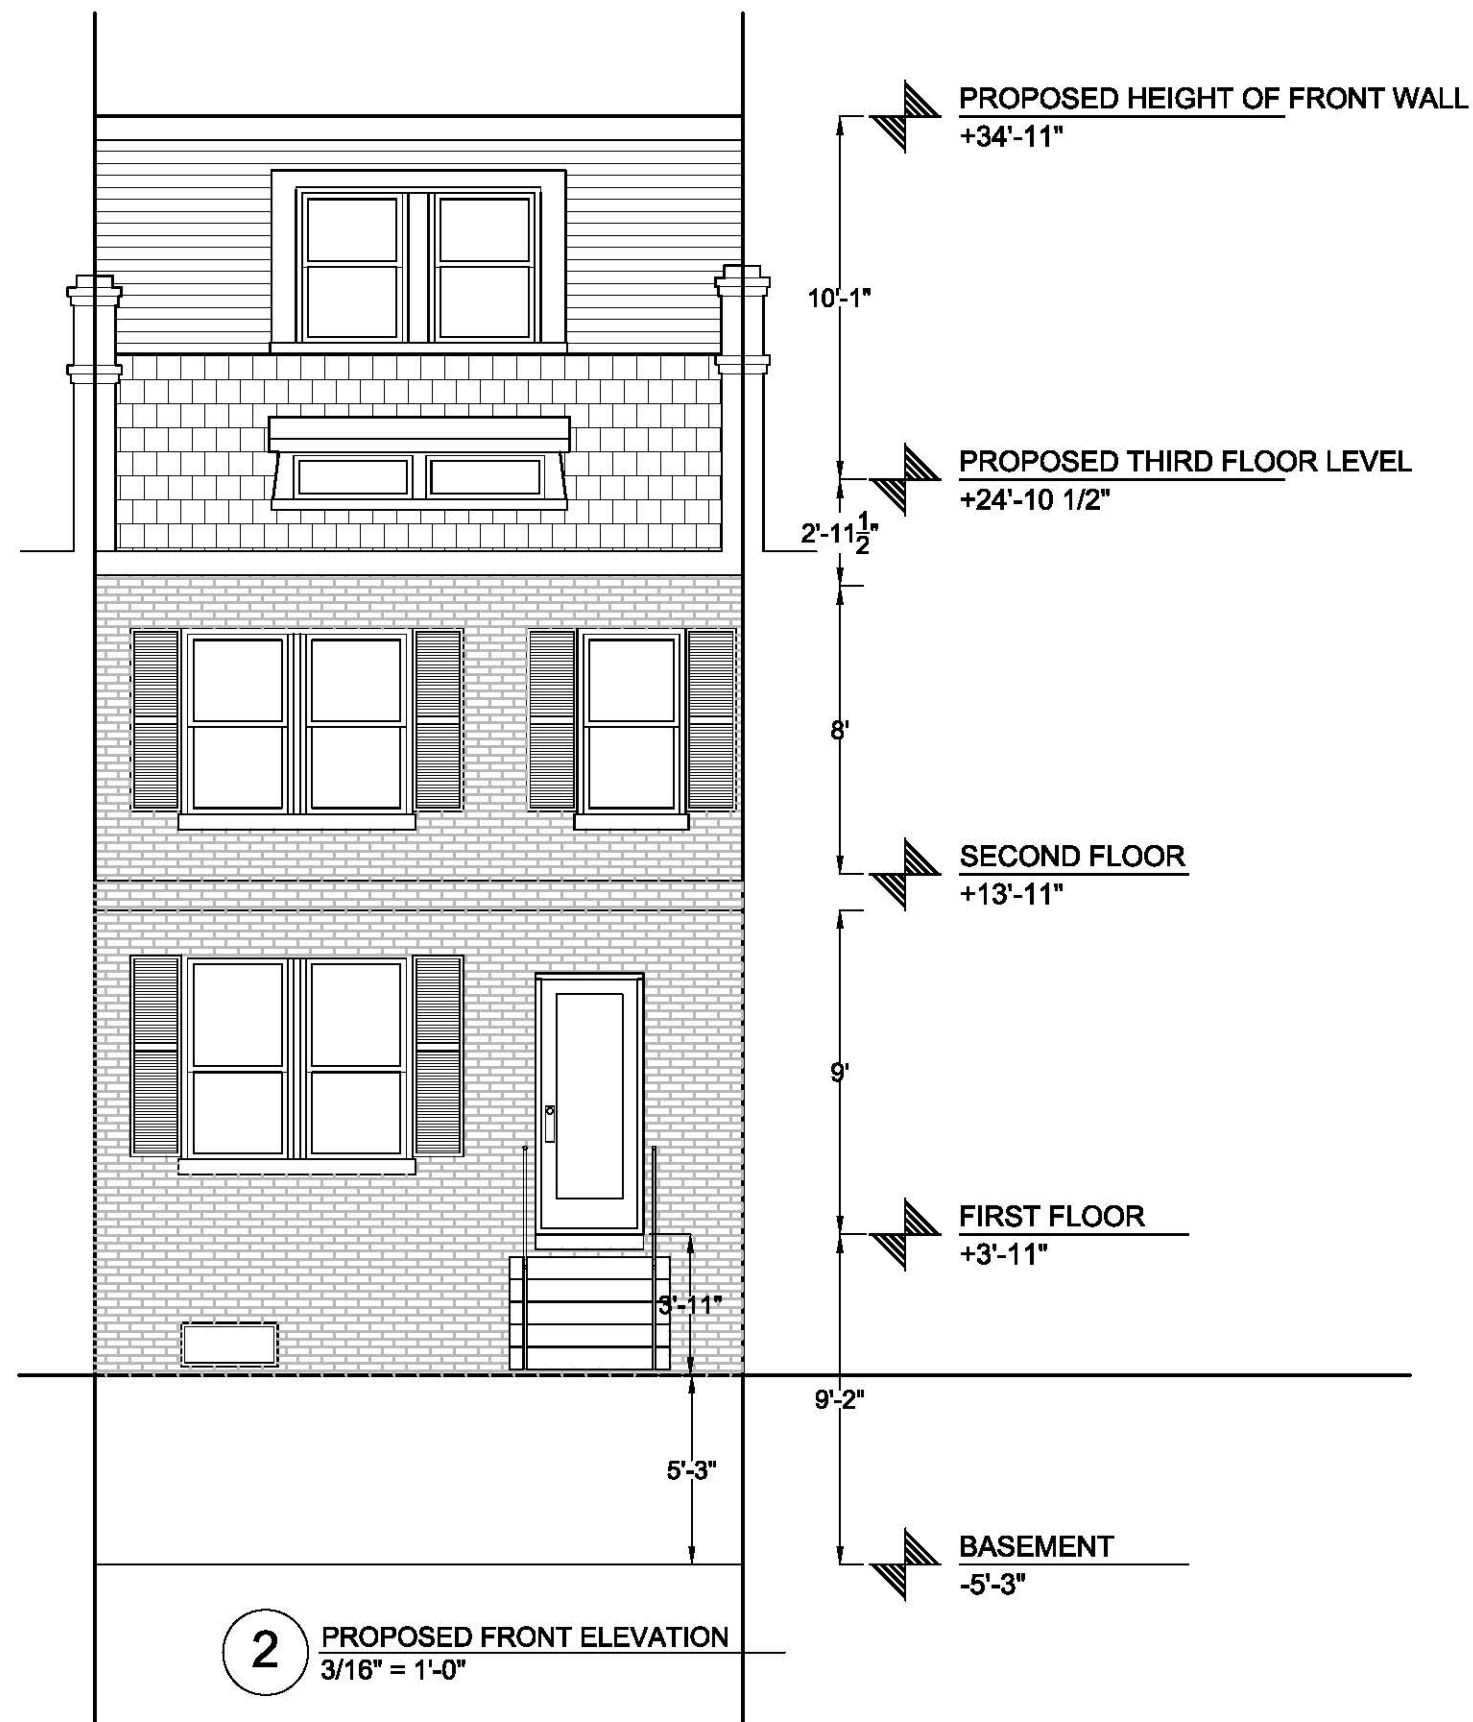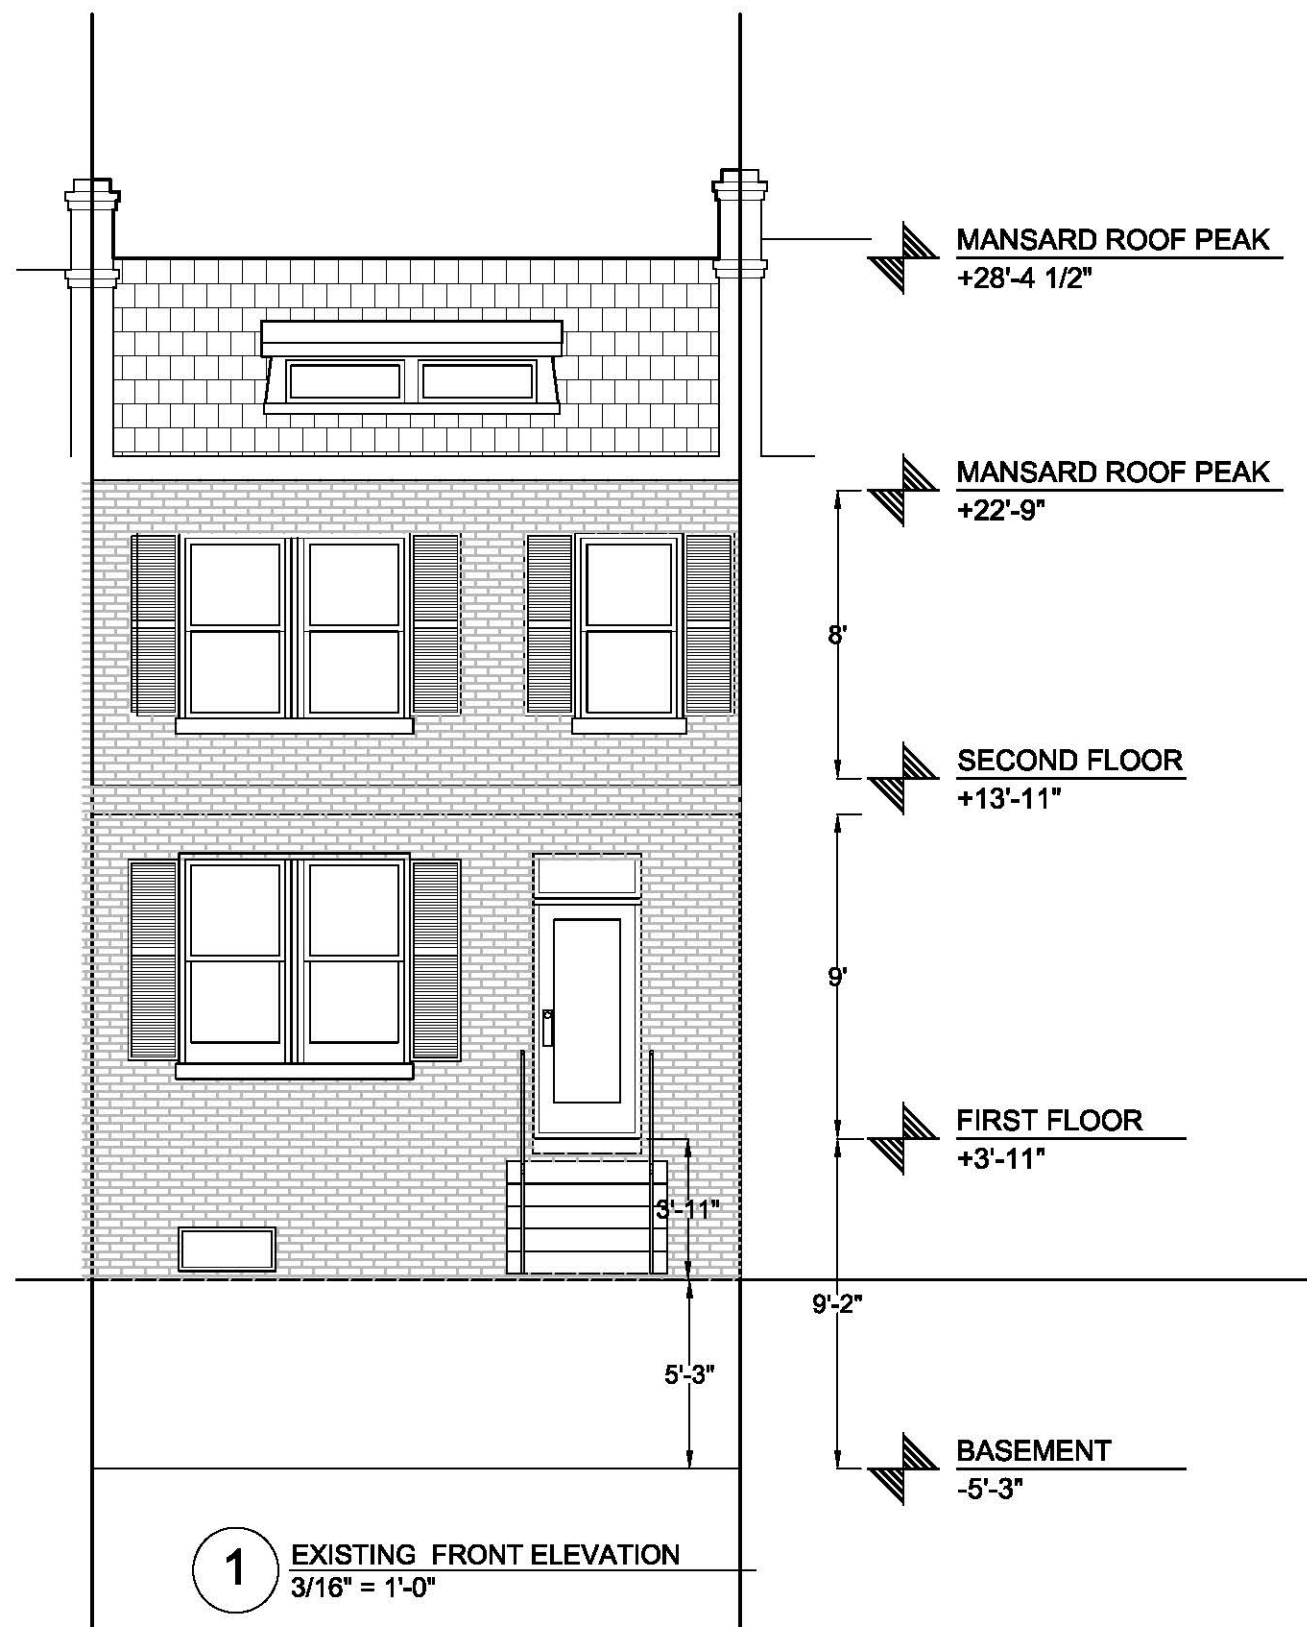


2408 37th STREET, NW
WASHINGTON DC 20007
LOT: 0477 SQUARE: 1300

DATE: DECEMBER 7, 2014
SCALE: 3/16" = 1'-0"
REVISIONS: APPRAISAL

DRAWING TITLE:
EXISTING AND PROPOSED
FRONT ELEVATIONS

A-2.1

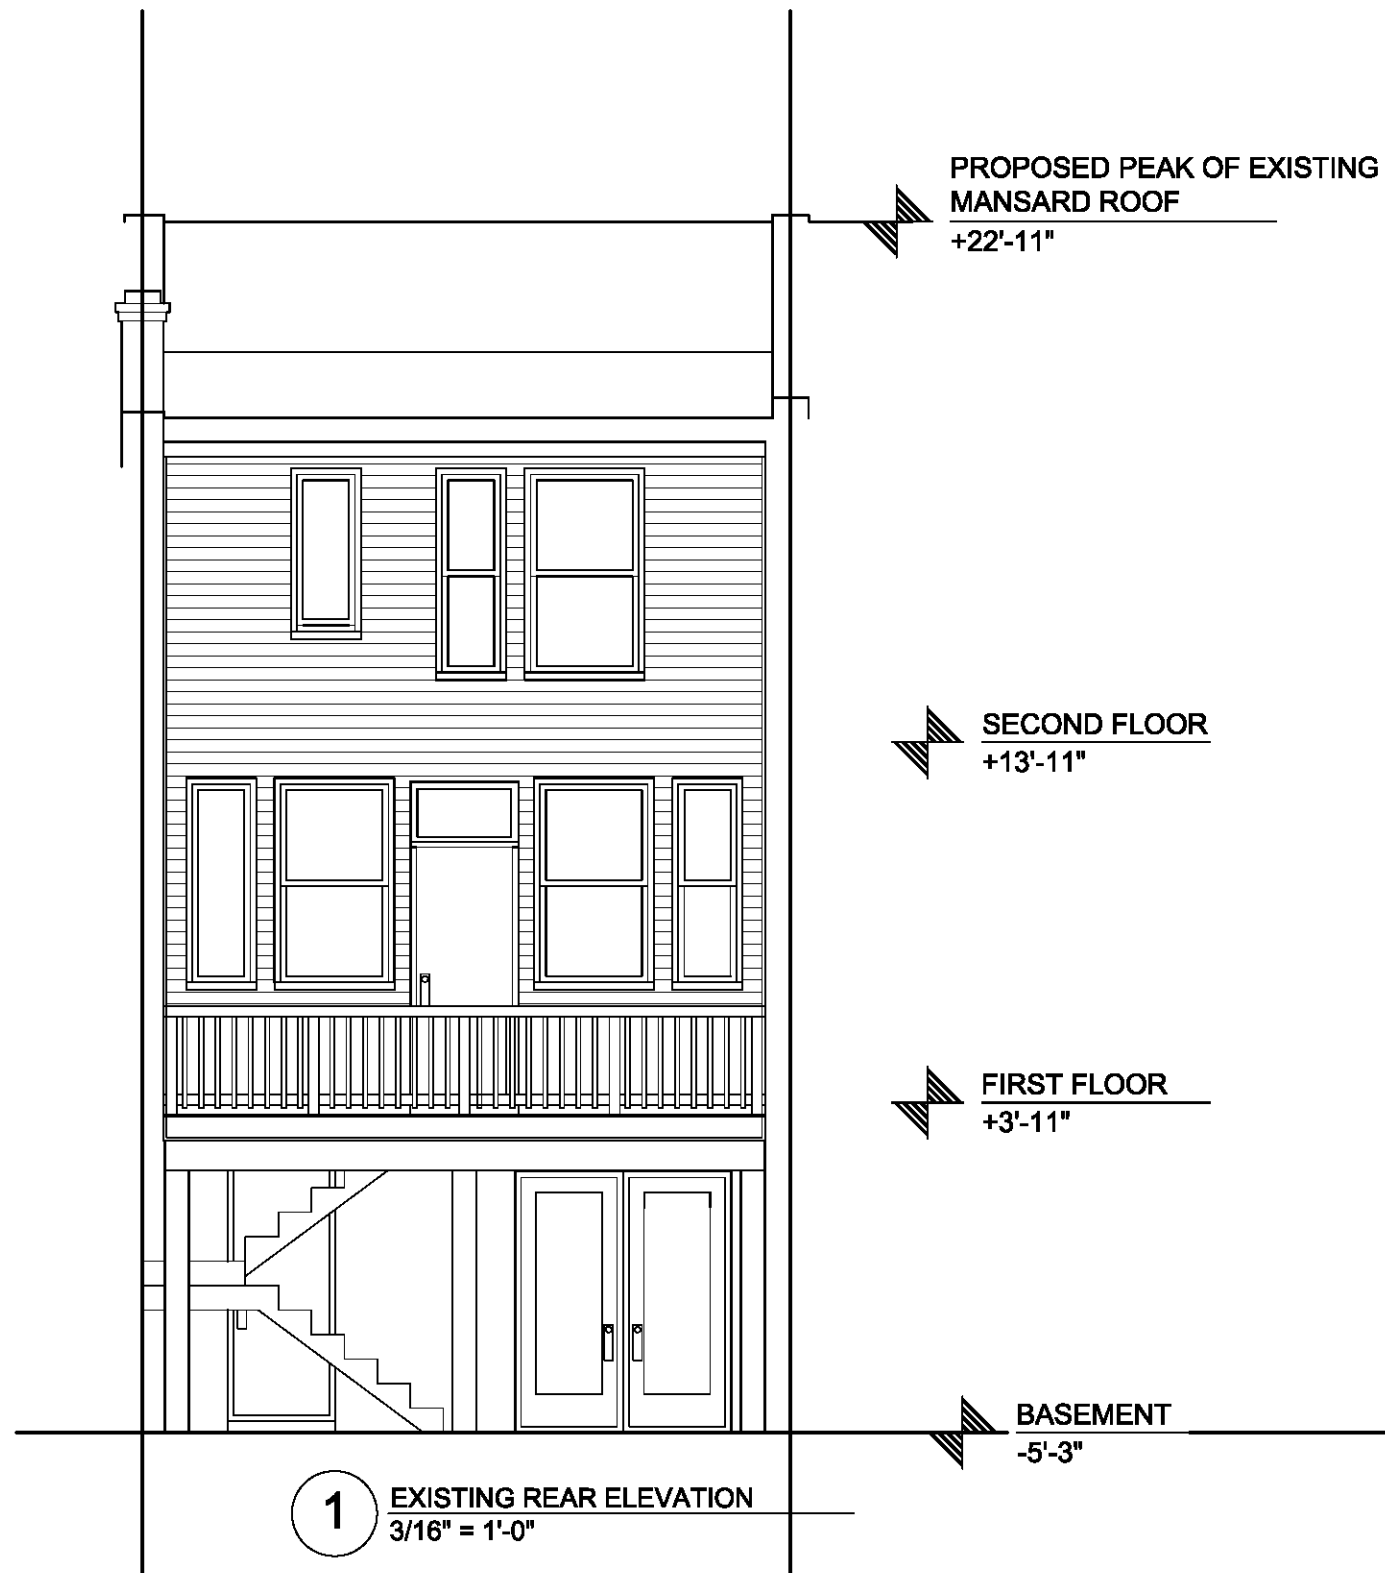

2408 37th STREET, NW
WASHINGTON DC 20007
LOT: 0477 SQUARE: 1300

DATE: DECEMBER 7, 2014
SCALE: 1/4" = 1'-0"
REVISIONS: APPRAISAL

DRAWING TITLE:

EXISTING AND PROPOSED
REAR ELEVATIONS

A-2.2