

WESTON MILES ARCHITECTS

17500 Depot Street, Suite #120
Morgan Hill, CA 95037
1 • 408 • 779 • 6686

• Architecture • Landscape •

PRELIMINARY
NOT FOR
CONSTRUCTION

NOT VALUED WITHOUT SIGNATURE

OVERALL SITE PLAN

COMMUNITY GARDEN

ENTER CLIENT COMPANY
#Site Address, #Site City, #Site State, #Site Postcode

These drawings are instruments of service and are the property of WESTON MILES ARCHITECTS, INC. All designs and other information on the drawings are for use on the specified project and shall not be used otherwise without the expressed written permission of WESTON MILES ARCHITECTS, INC.

Written dimensions on these drawings shall have precedence over scaled dimensions. Contractors shall verify and be responsible for all dimensions and conditions on the job and the client shall be notified of any variations from the dimensions and conditions shown by these drawings. Shop details shall be submitted to the office for approval before proceeding with fabrication.

© Copyright 2018


DATE: 02/05/2018

JOB NO: 18000

A1.0

OVERALL SITE PLAN
SCALE: 1" = 20'

1

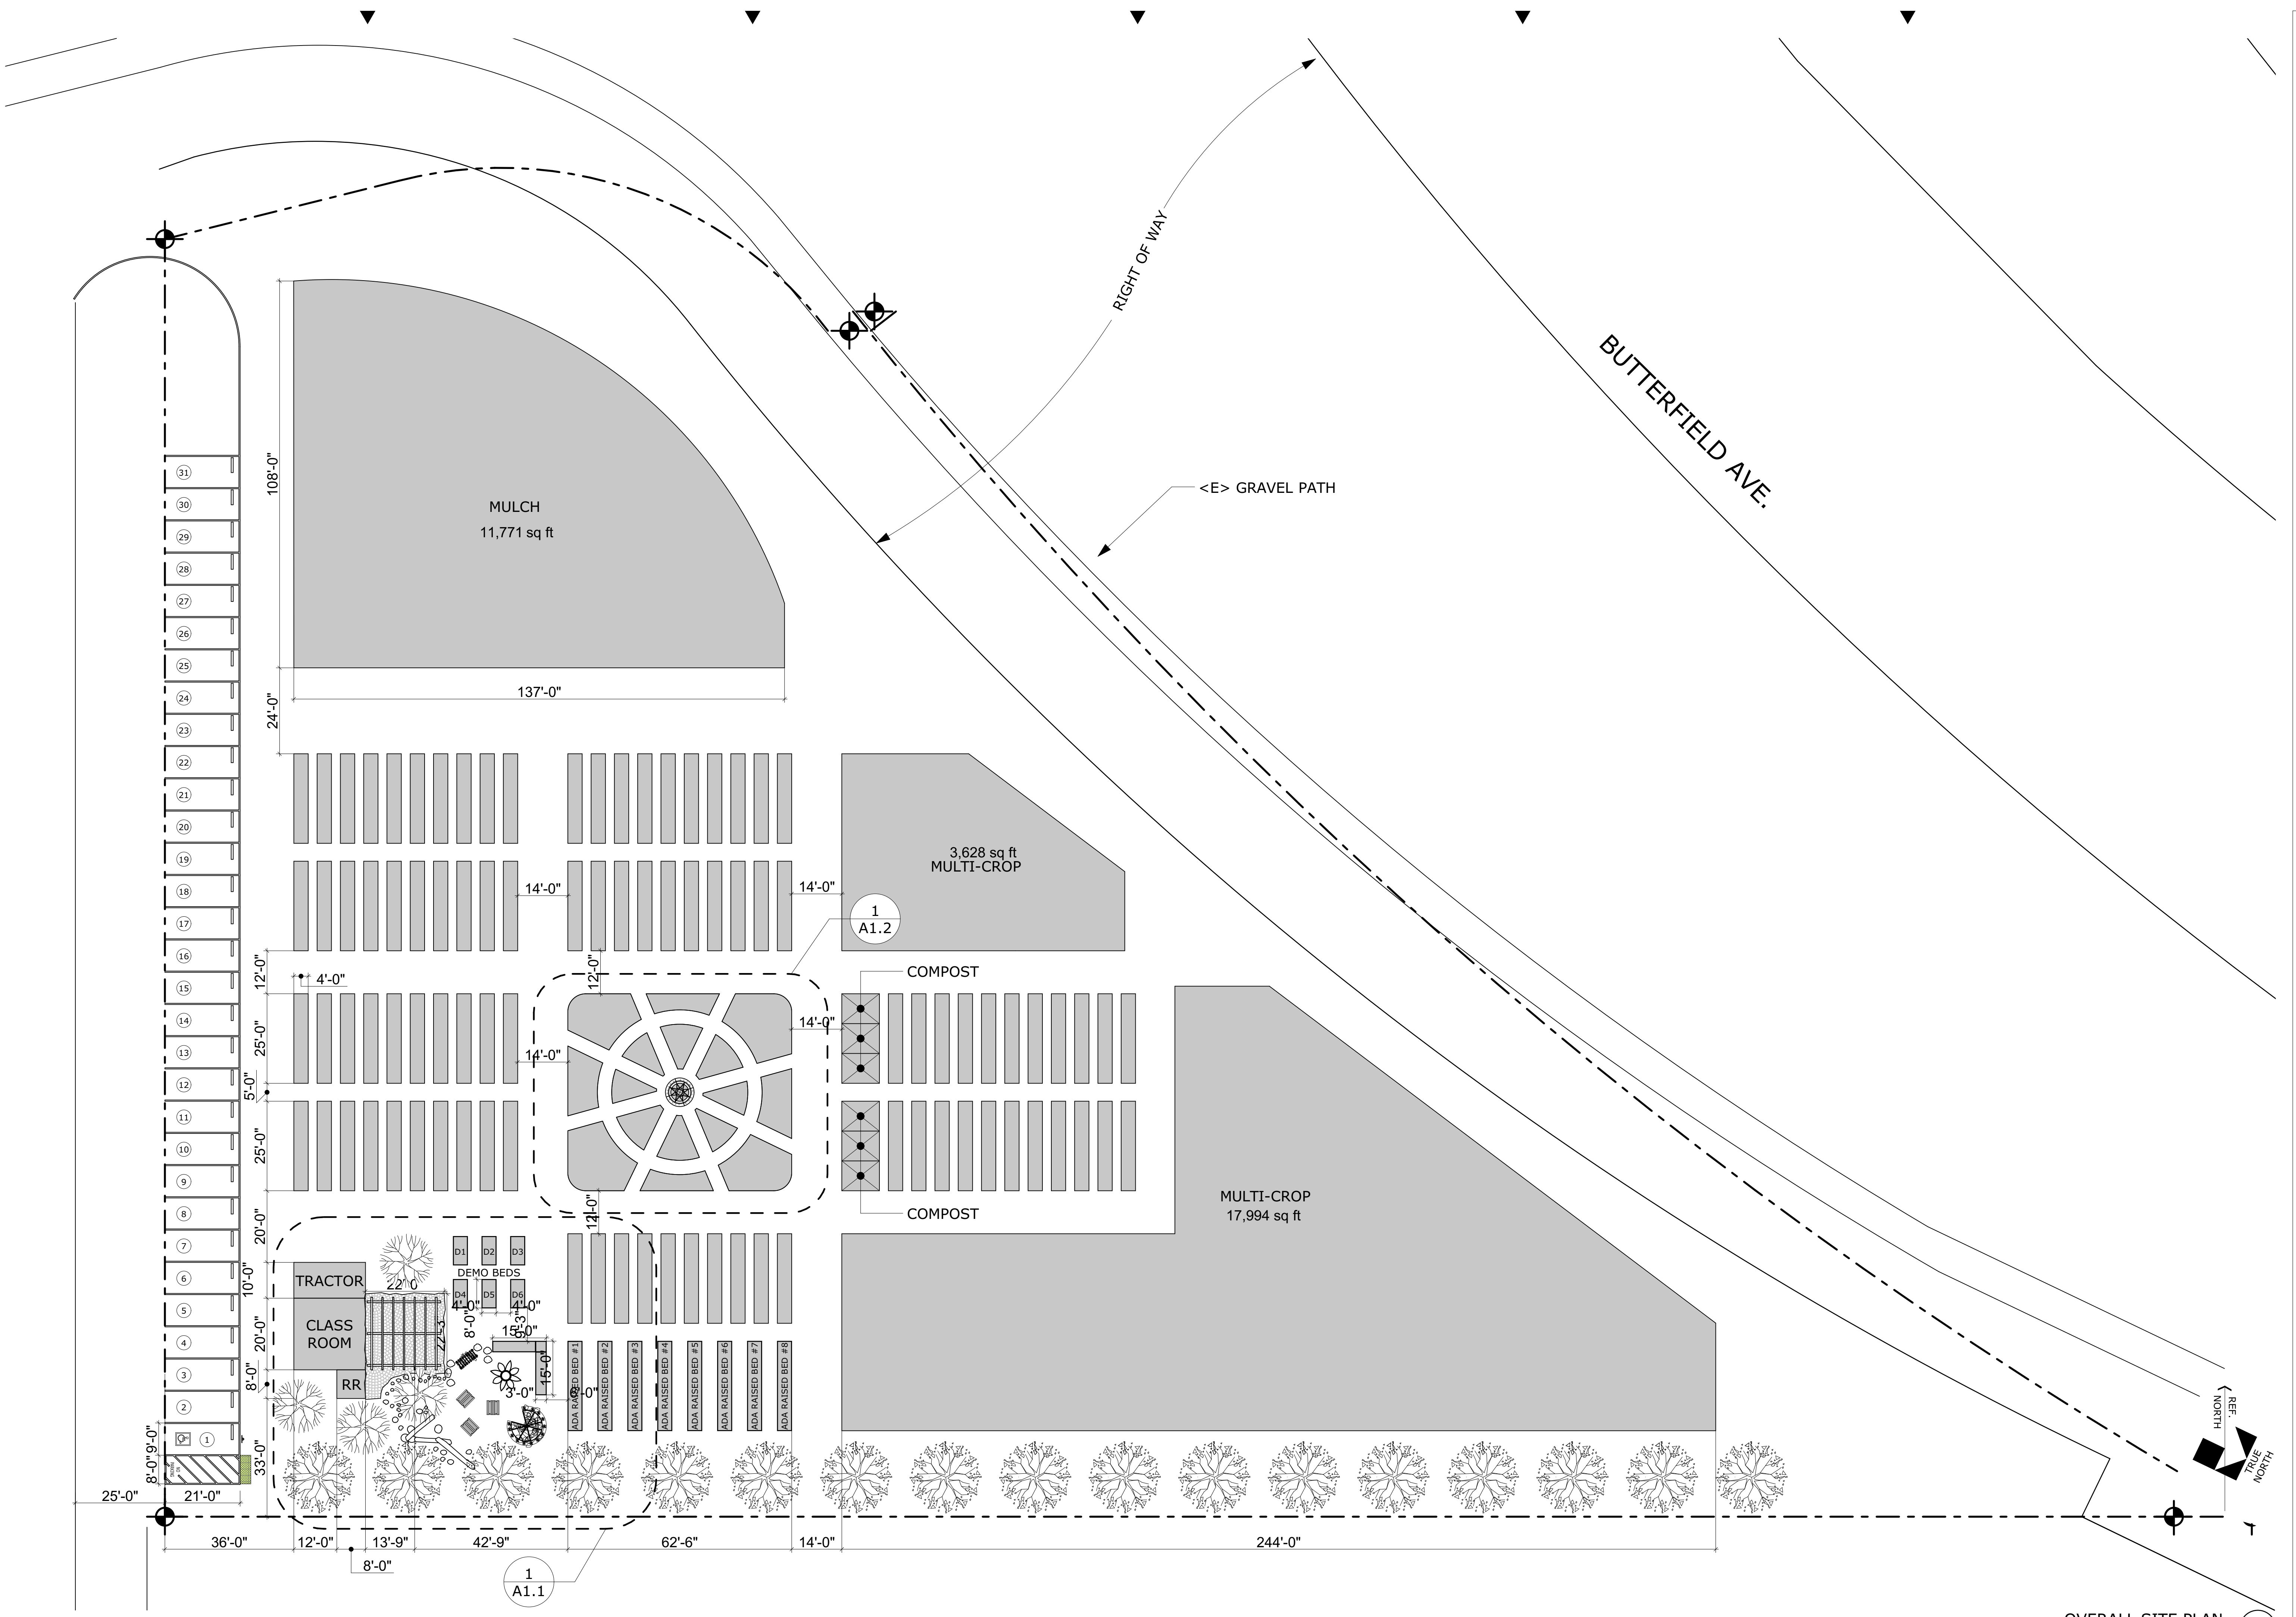

BUTTERFIELD AVE.

RIGHT OF WAY

<E> GRAVEL PATH

MULCH
11,771 sq ft

3,628 sq ft
MULTI-CROP

1
A1.2

COMPOST

COMPOST

MULTI-CROP
17,994 sq ft

TRACTOR


CLASS ROOM


RR

DEMO BEDS

ADA RAISED BED #1
ADA RAISED BED #2
ADA RAISED BED #3
ADA RAISED BED #4
ADA RAISED BED #5
ADA RAISED BED #6
ADA RAISED BED #7
ADA RAISED BED #8

1
A1.1

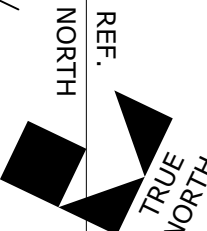

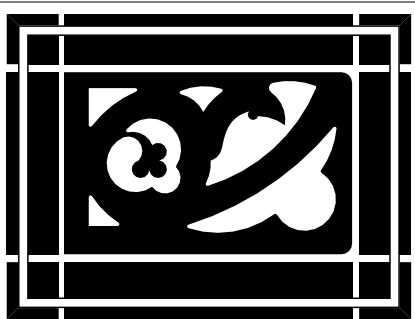

WESTON MILES
ARCHITECTS
17500 Depot Street, Suite #120
Morgan Hill, CA 95037
1 • 408 • 779 • 6686
• Architecture • Landscape •

PRELIMINARY
NOT FOR
CONSTRUCTION
NOT VALID WITHOUT SIGNATURE

GENERAL NOTES


KEY NOTES

01 NONE


##

SYMBOL LEGEND

--- PROPERTY LINE

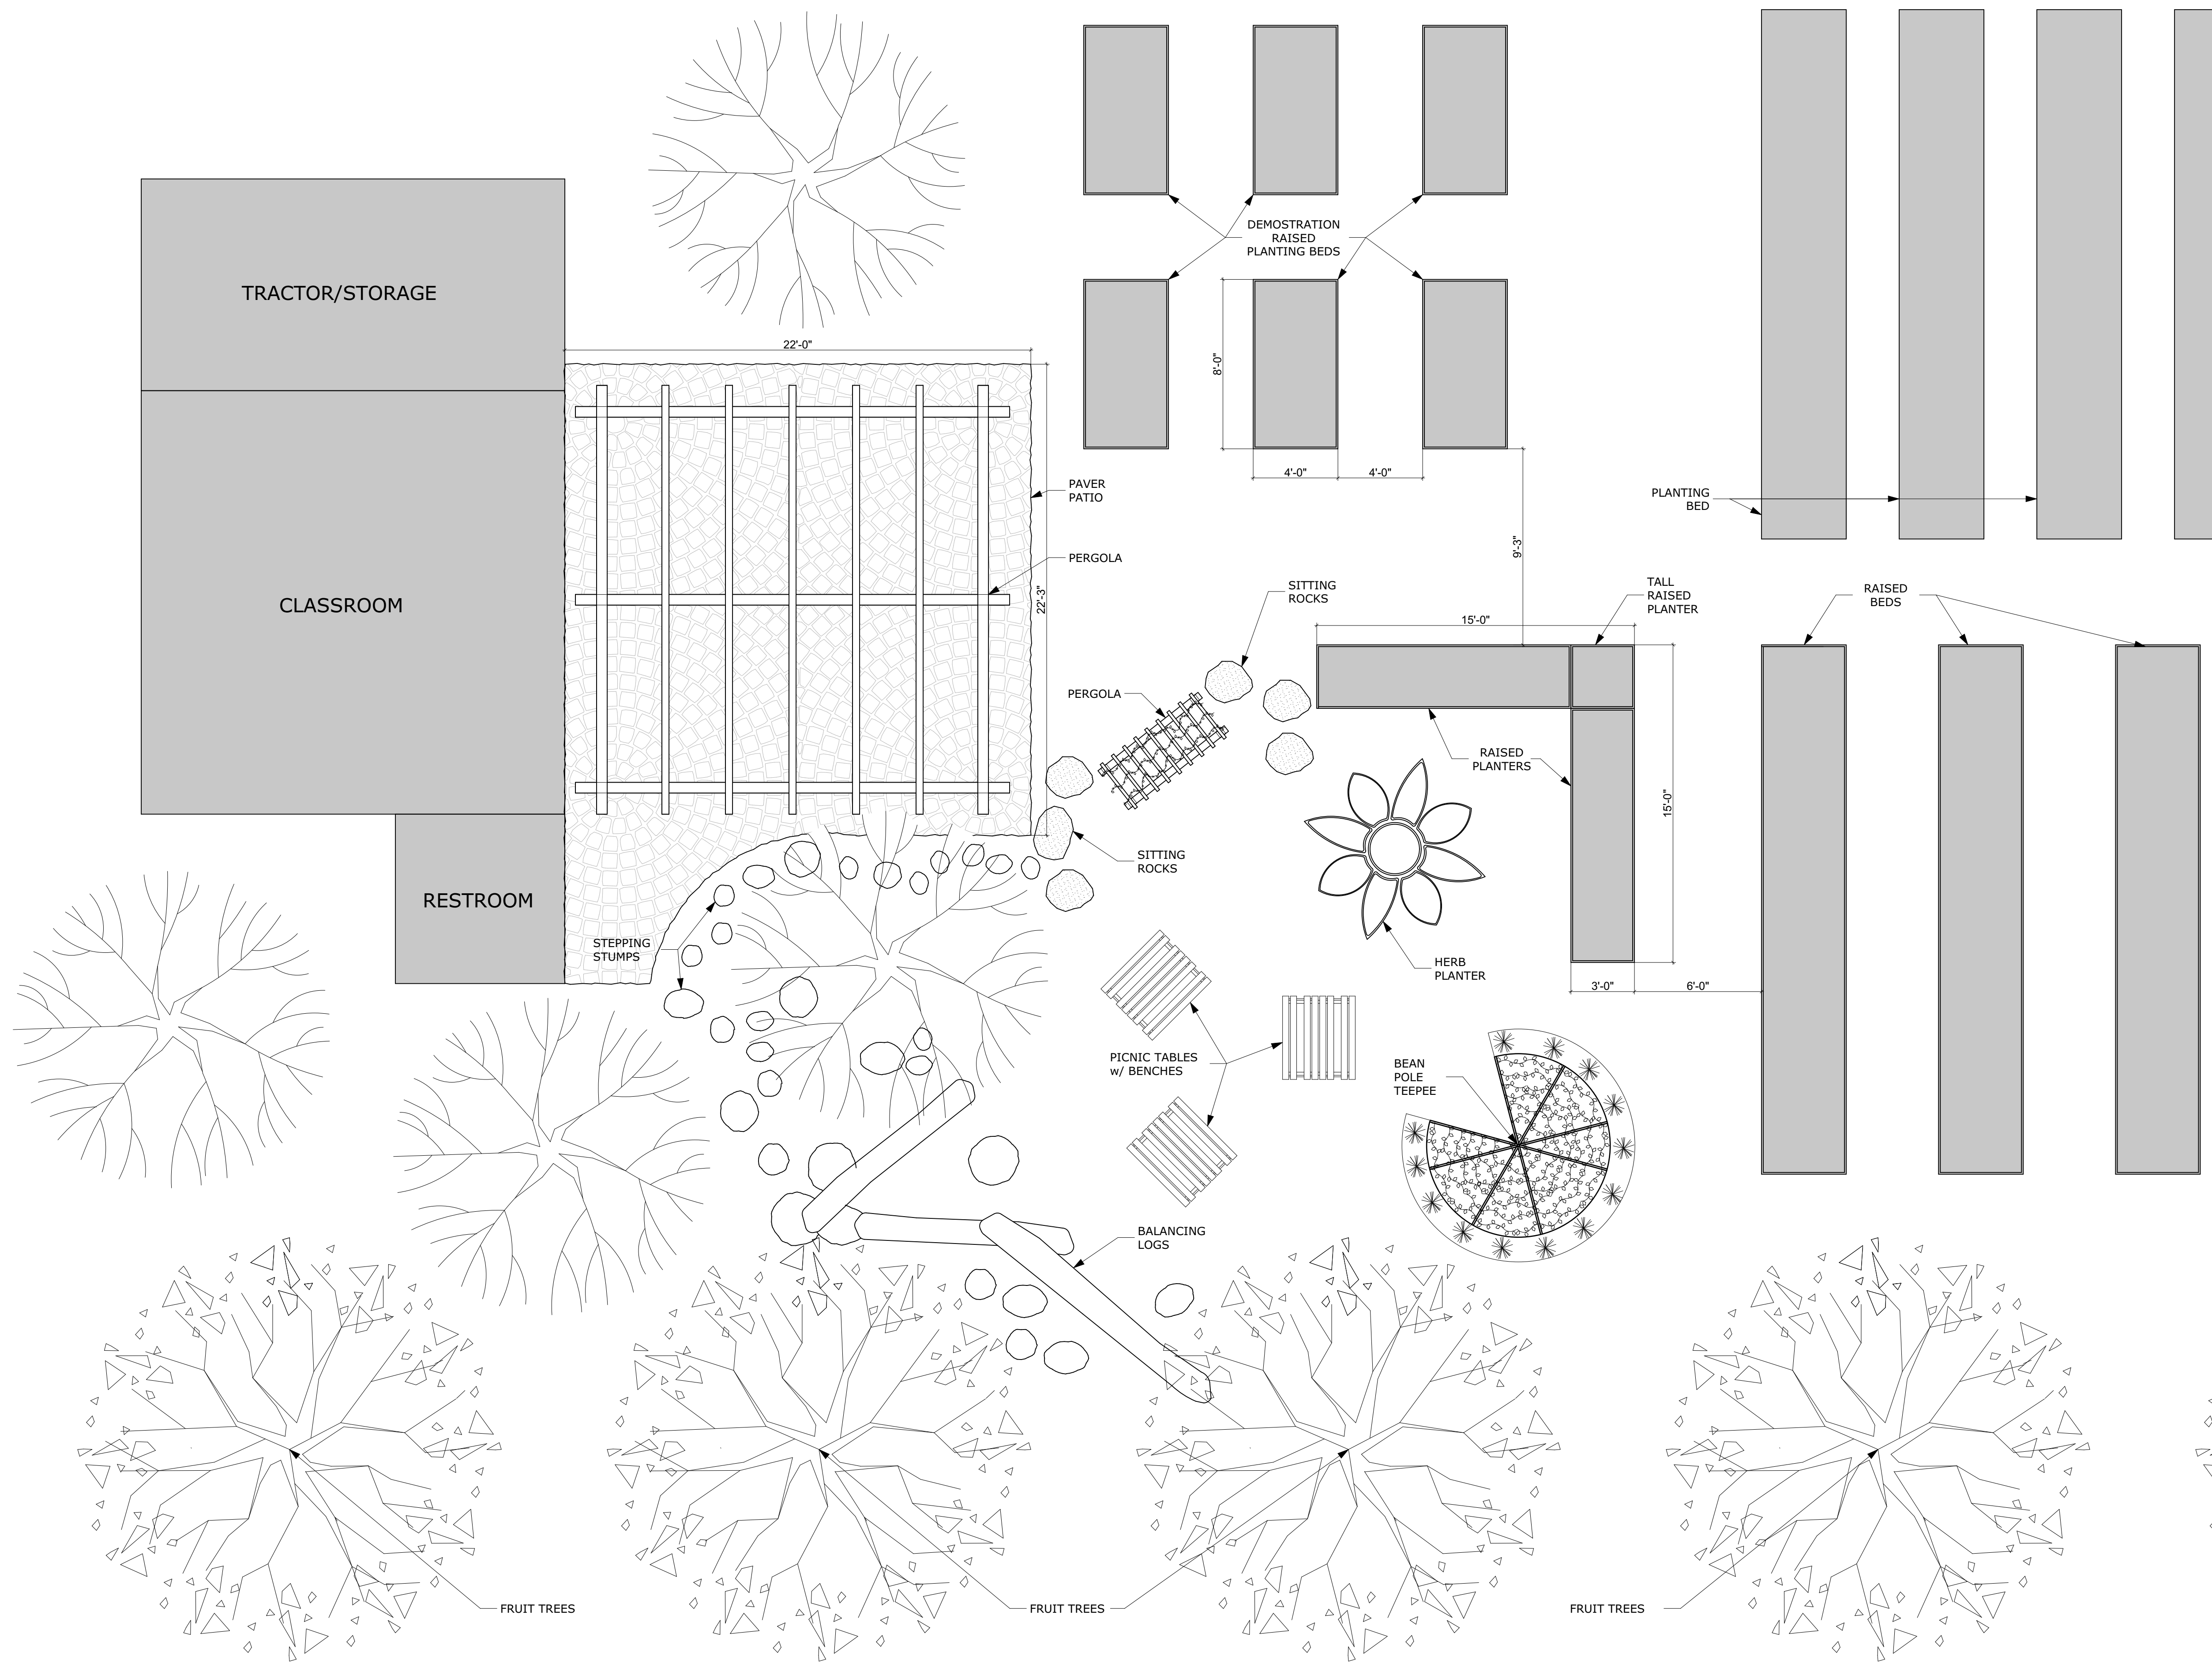

GENERAL NOTES

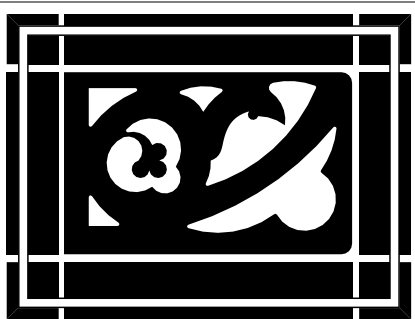


WESTON MILES ARCHITECTS

17500 Depot Street, Suite #120
Morgan Hill, CA 95037
1 • 408 • 779 • 6686

• Architecture • Landscape •

PRELIMINARY
NOT FOR
CONSTRUCTION


NOT VALID WITHOUT SIGNATURE

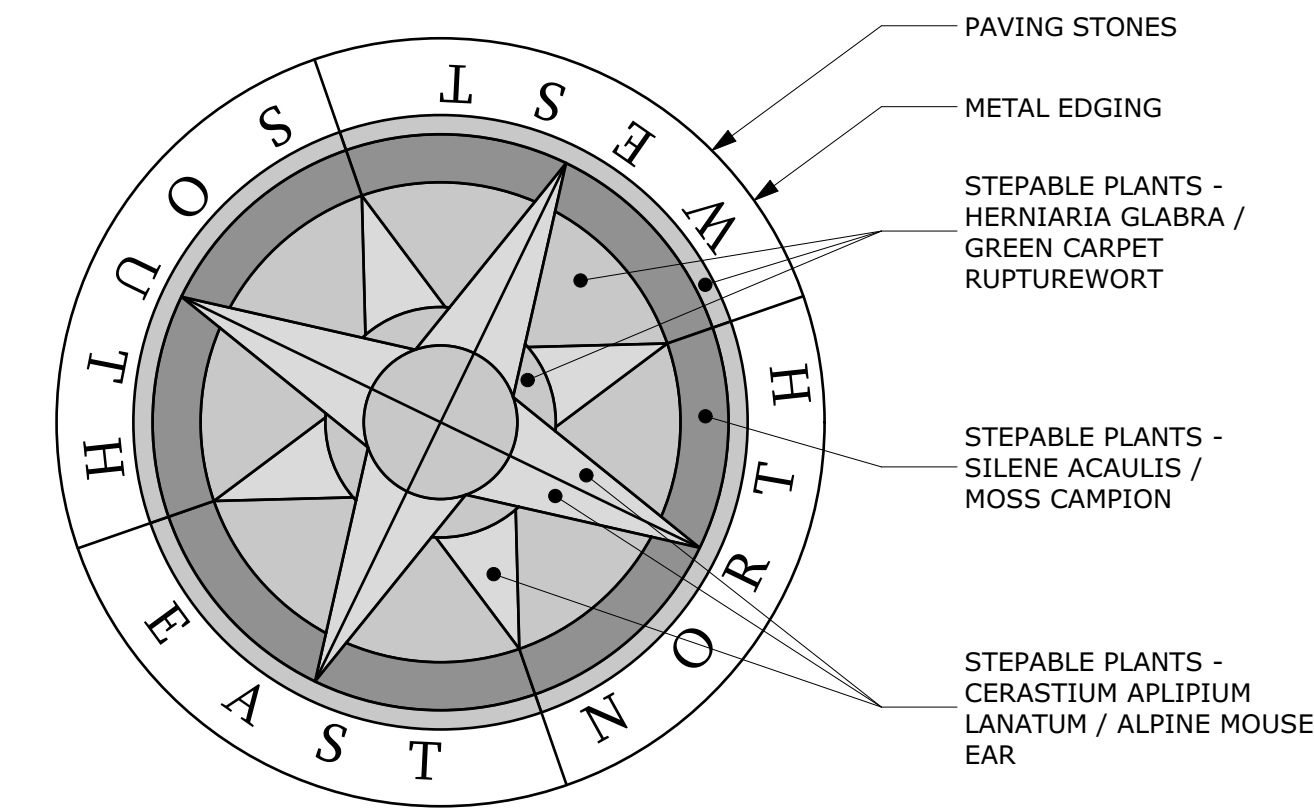

COMPASS DETAIL 2
SCALE: 1/2" = 1'-0"

KEY NOTES

01	NONE
----	------

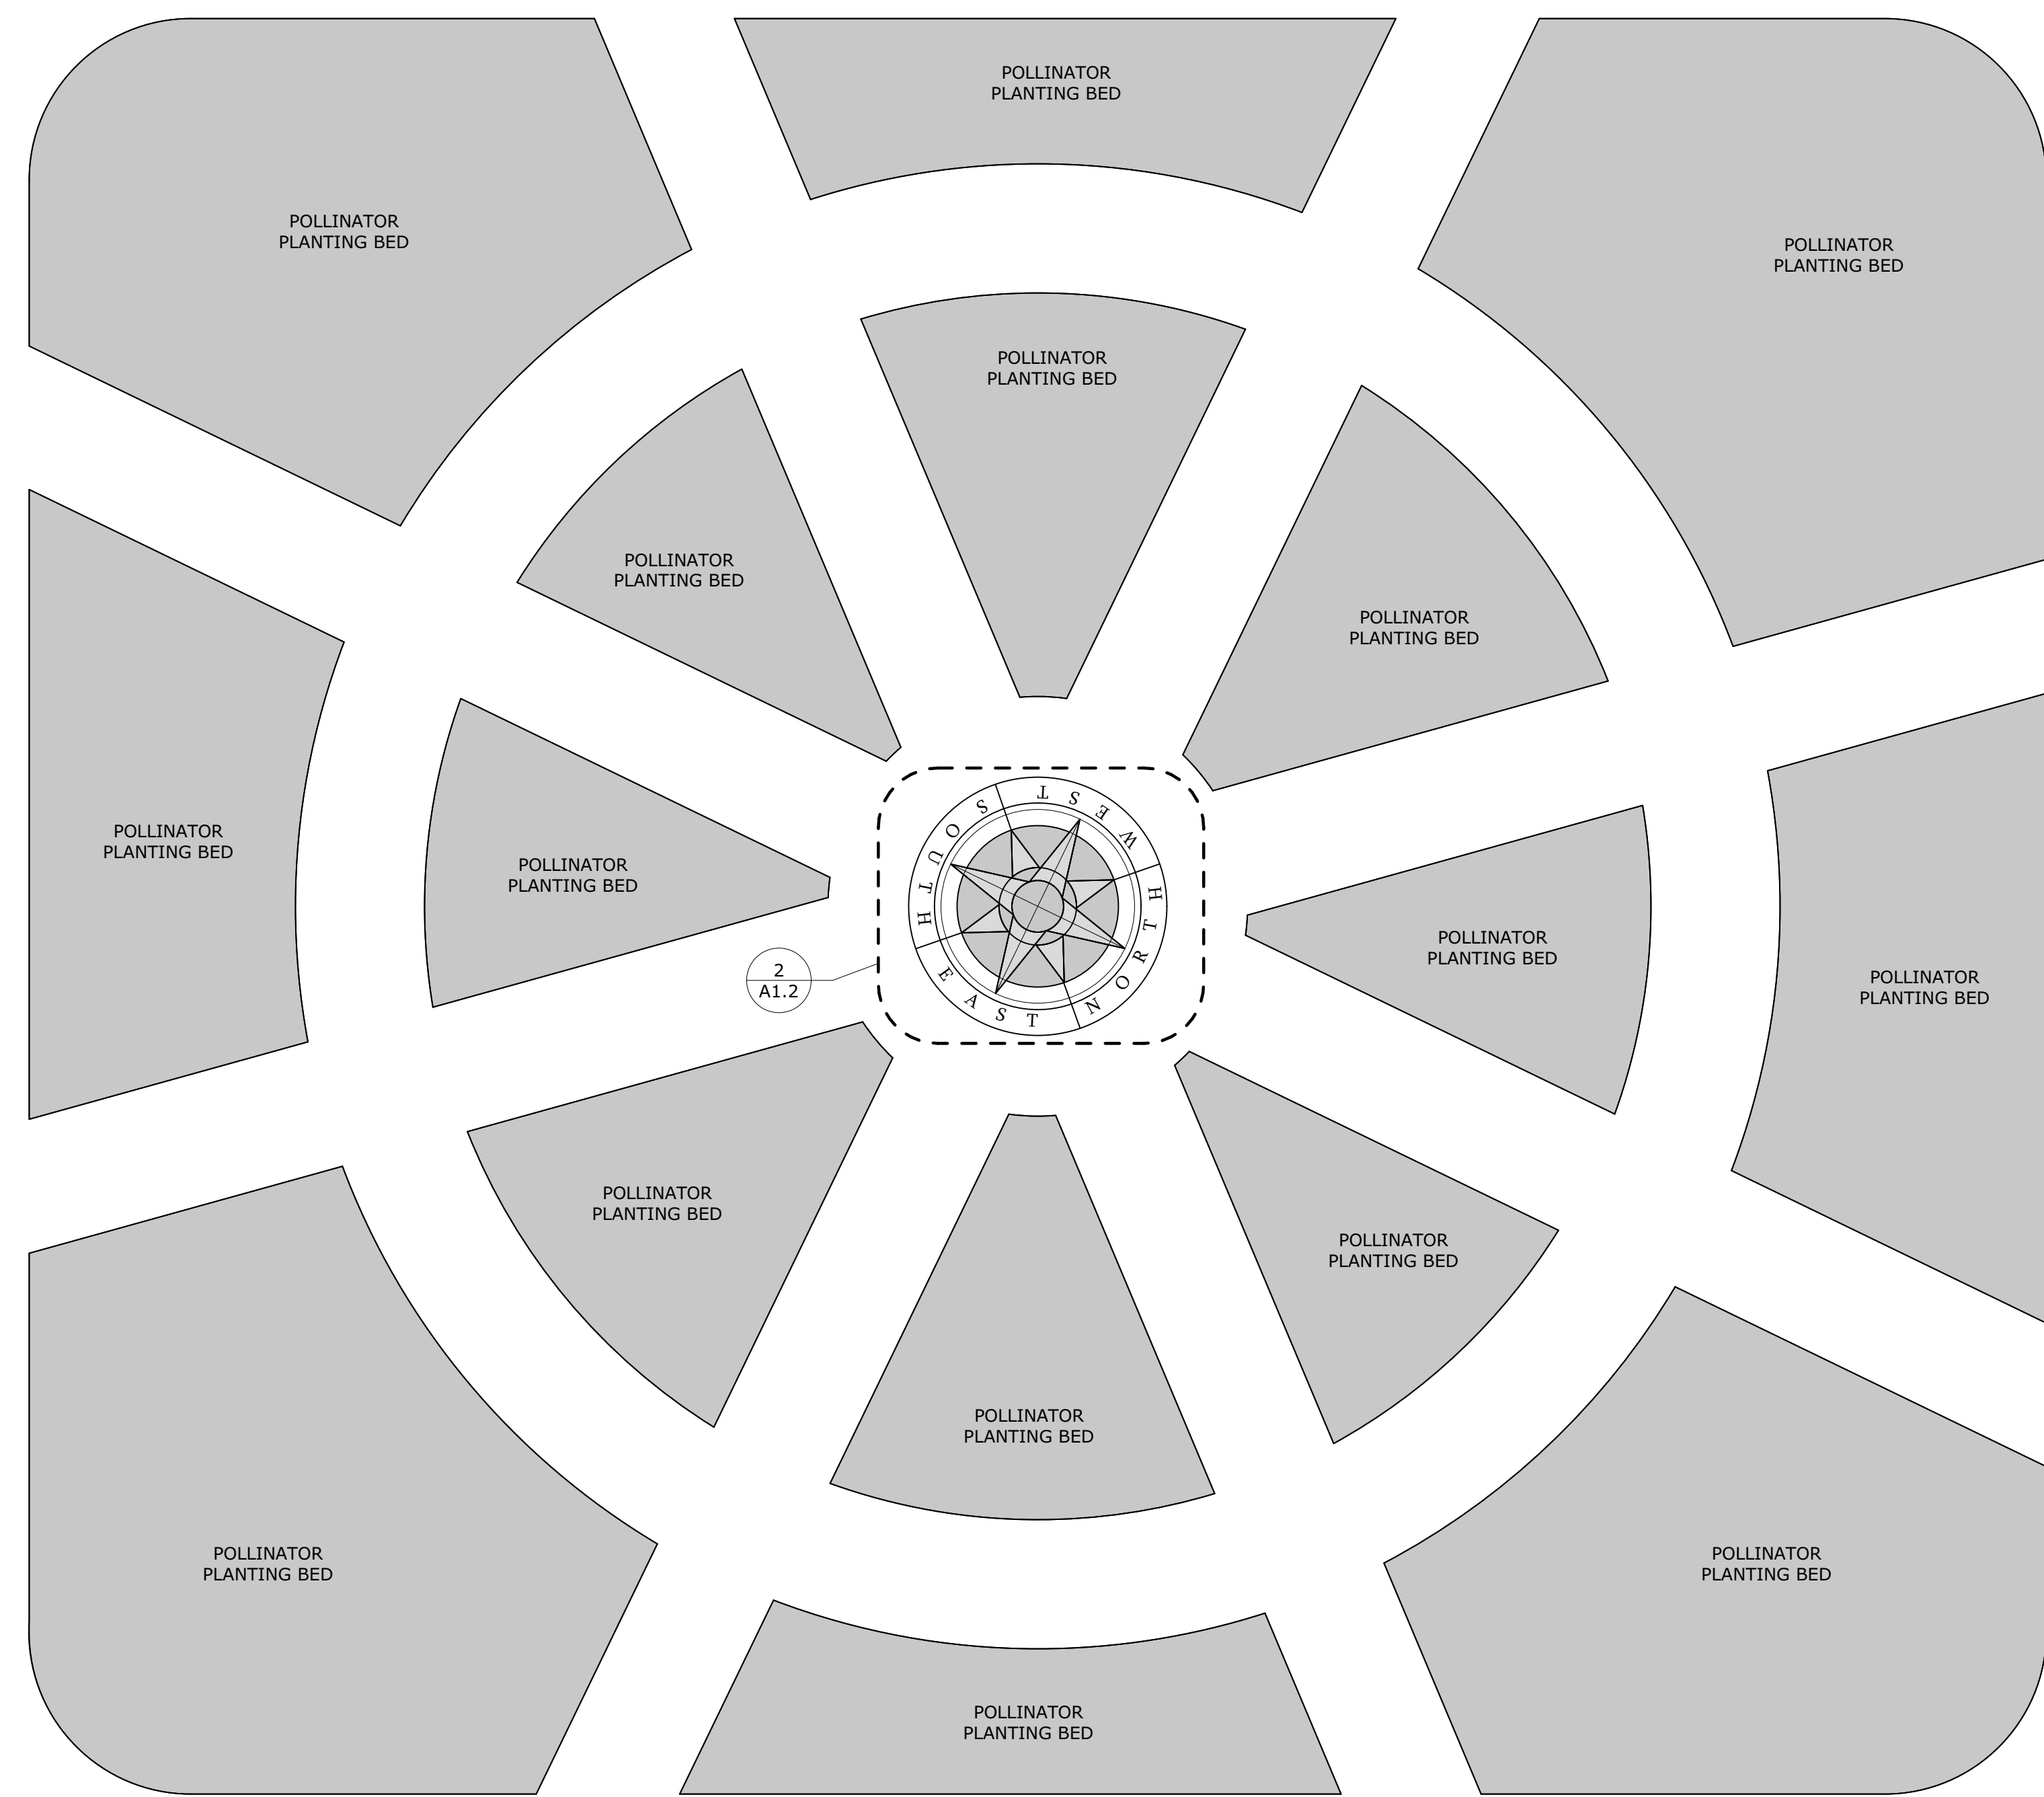

ENLARGED POLLINATING PLANTS GARDEN 1
SCALE: 1/4" = 1'-0"

SYMBOL LEGEND

--- PROPERTY LINE

ENLARGED POLLINATING PLANTS
GARDEN
COMMUNITY GARDEN
ENTER CLIENT COMPANY
#Site Address, #Site City, #Site State #Site Postcode

These drawings are instruments of service and are the property of WESTON MILES ARCHITECTS, INC. All designs and other information on the drawings are for use on the specified project and shall not be used otherwise without the expressed written permission of WESTON MILES ARCHITECTS, INC.

Written dimensions on these drawings shall have precedence over scaled dimensions. Contractors shall verify and be responsible for all dimensions and conditions on the job and the office shall be notified of any variances from the dimensions and conditions shown by these drawings. Shop details shall be submitted to the office for approval before proceeding with fabrication.

© Copyrighted 2018

DATE: 02/05/2018

JOB NO: 18000

A1.2