



**1** LEVEL 1 FLOOR PLAN - OVERALL  
1" = 20'-0"

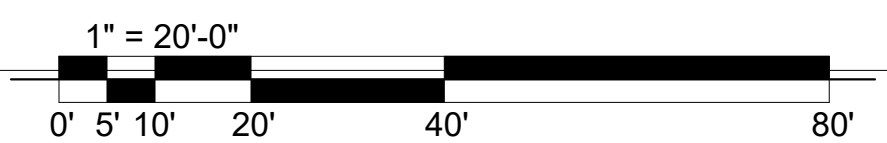

**LEGEND**

- ACCESSIBLE ROUTE
- MAXIMUM RUNNING SLOPE 5%
- MAXIMUM CROSS SLOPE 2%
- \* UNIVERSAL DESIGN UNIT (UD)

**KEY PLAN**

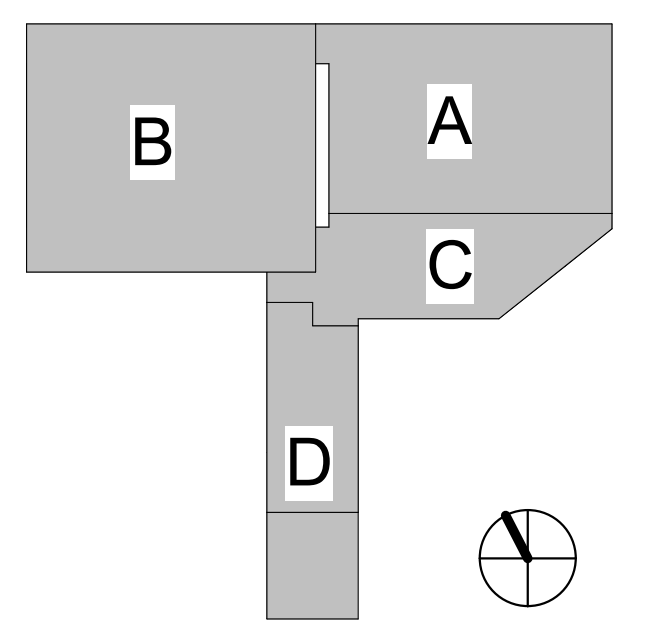

CERTIFY THAT THESE DOCUMENTS WERE PREPARED OR APPROVED BY ME, AND THAT I AM A DULY LICENSED ARCHITECT UNDER THE LAWS OF THE STATE OF VIRGINIA, LICENSE NUMBER 63002, EXPIRES 04/30/2018.

PRINT DATE 11/13/2019 10:57:17 AM

ISSUE DATE

60% DD SUBMISSION	07/08/2019
100% DD SUBMISSION	08/19/2019
PERMIT SET	11/11/2019

REVISION DATE

PROJECT TITLE  
**Arrowbrook Centre Apartments**

13325 Fairfield Ridge Avenue,  
Herndon, VA 20171

PROJECT NO. 318670.00

DRAWING TITLE  
**LEVEL 1 FLOOR PLAN - OVERALL**

DRAWN BY CFC  
QC CHECKED BY JSS  
CA REVIEWED BY

DRAWING NUMBER  
**A-201**