



**NOTE:**

1. ALL DIMENSIONS ARE FROM OUTSIDE EDGE OF EXTERIOR WALL SHEATHING OR FACE OF STUD, U.N.O.
2. ALL DOOR & WINDOW HEADERS IN EXTERIOR WALLS TO BE (2) 2X10 U.N.O. (1) JACK STUD EACH SIDE U.N.O. ALL WALLS ARE 2X4 WITH SINGLE BOTTOM PLATE & DOUBLE STOP PLATE WITH STUDS 16" O.C.
3. PROVIDE PRESSURE TREATED LUMBER @ HOUSE BAND WHERE ALL DECK, PORCH & APPURTENANCES ARE CONNECTED.

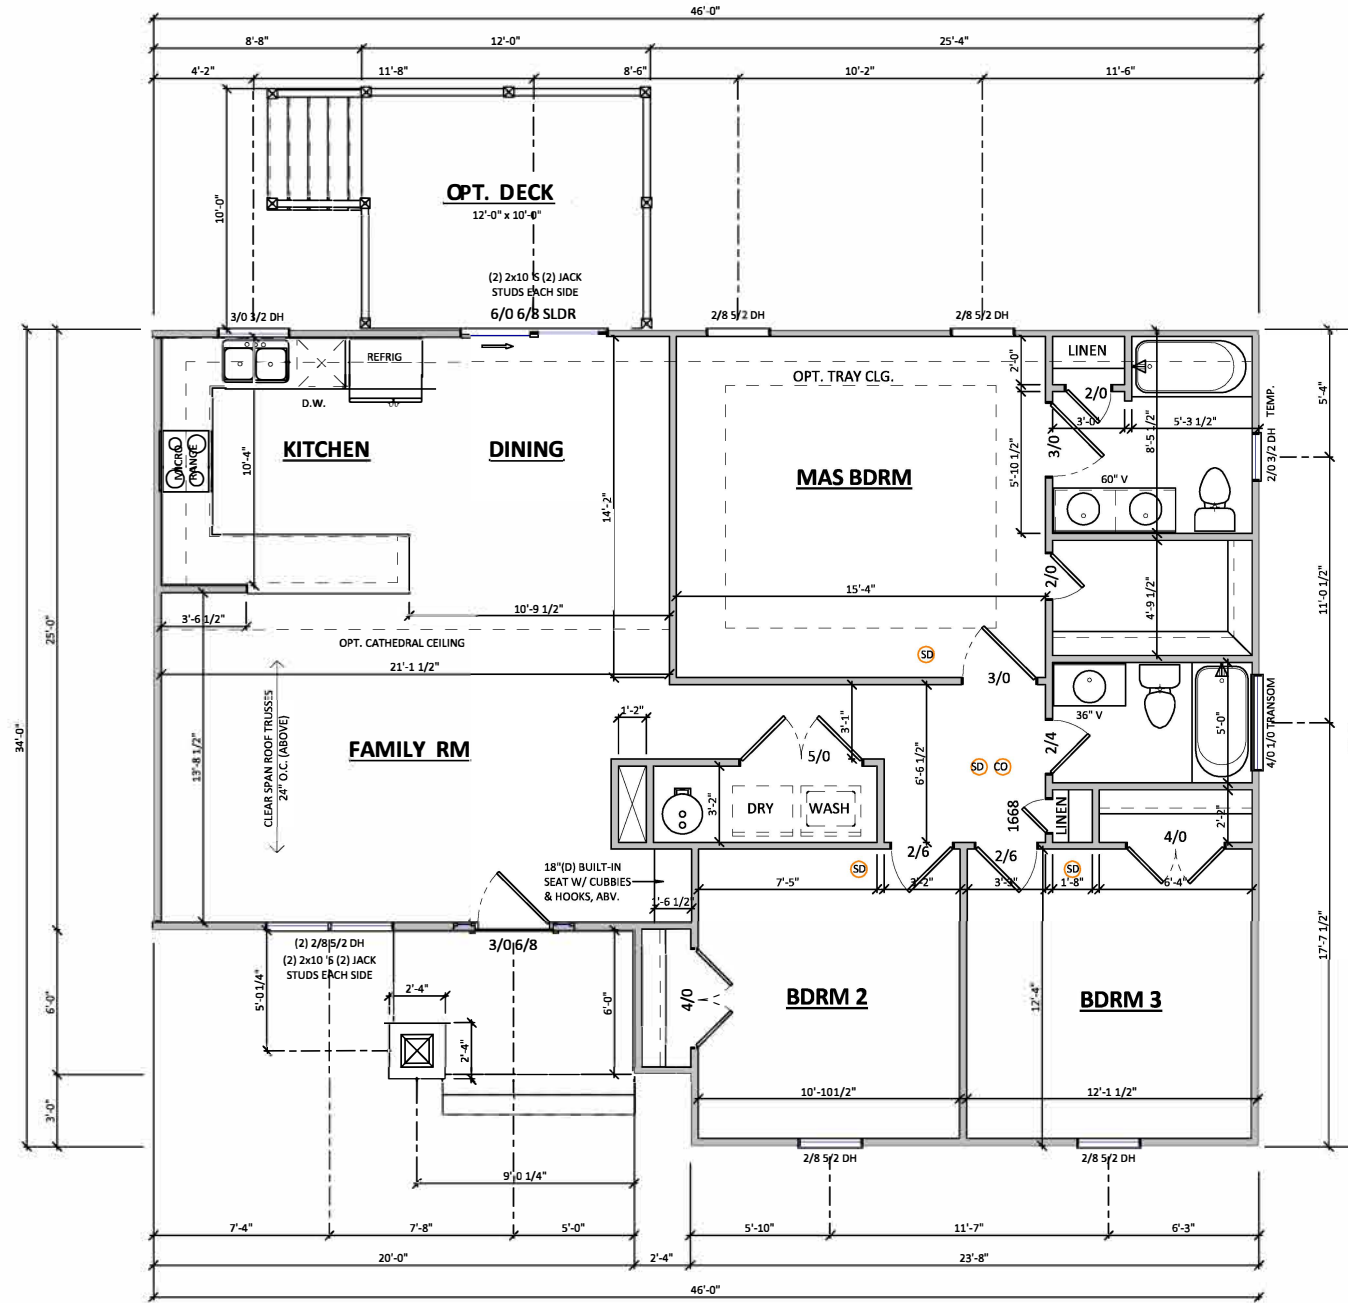

**1 1ST FLOOR PLAN 1377 SQUARE FEET**  
A-2.10 1/8" = 1'-0" WHEN PRINTED ON 11"x17" / ANSI B PAPER SIZE

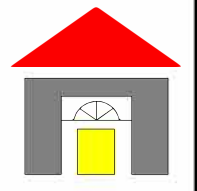

4114 Dartmoor Court  
 Fredericksburg,  
 Virginia 22408  
 (P):540-841-7320  
 (E):thegreenstudio1@gmail.com

NO.	DATE	REVISIONS	REMARKS

CLIENT: **THE FAIRFIELD**  
 SUBDIVISION: **Lot Specific Info.**  
 LOT NO.: **Lot Specific Info.**

PROJECT: **WOODVIEW PROP.**  
 SERIES: **MMC CONTRACTING**  
 SHEET: **1st Floor Plan**

ISSUE DATE: **11/1/16**  
 DRAWN BY: **Drawn By**  
 SHEET NUMBER: **A-2.10**