


EXISTING 6' CHAIN LINK FENCE PLUS 3 BARBS

PROPOSED 6' CHAIN LINK FENCE PLUS 3 BARBS

EXISTING EDGE OF ASPHALT

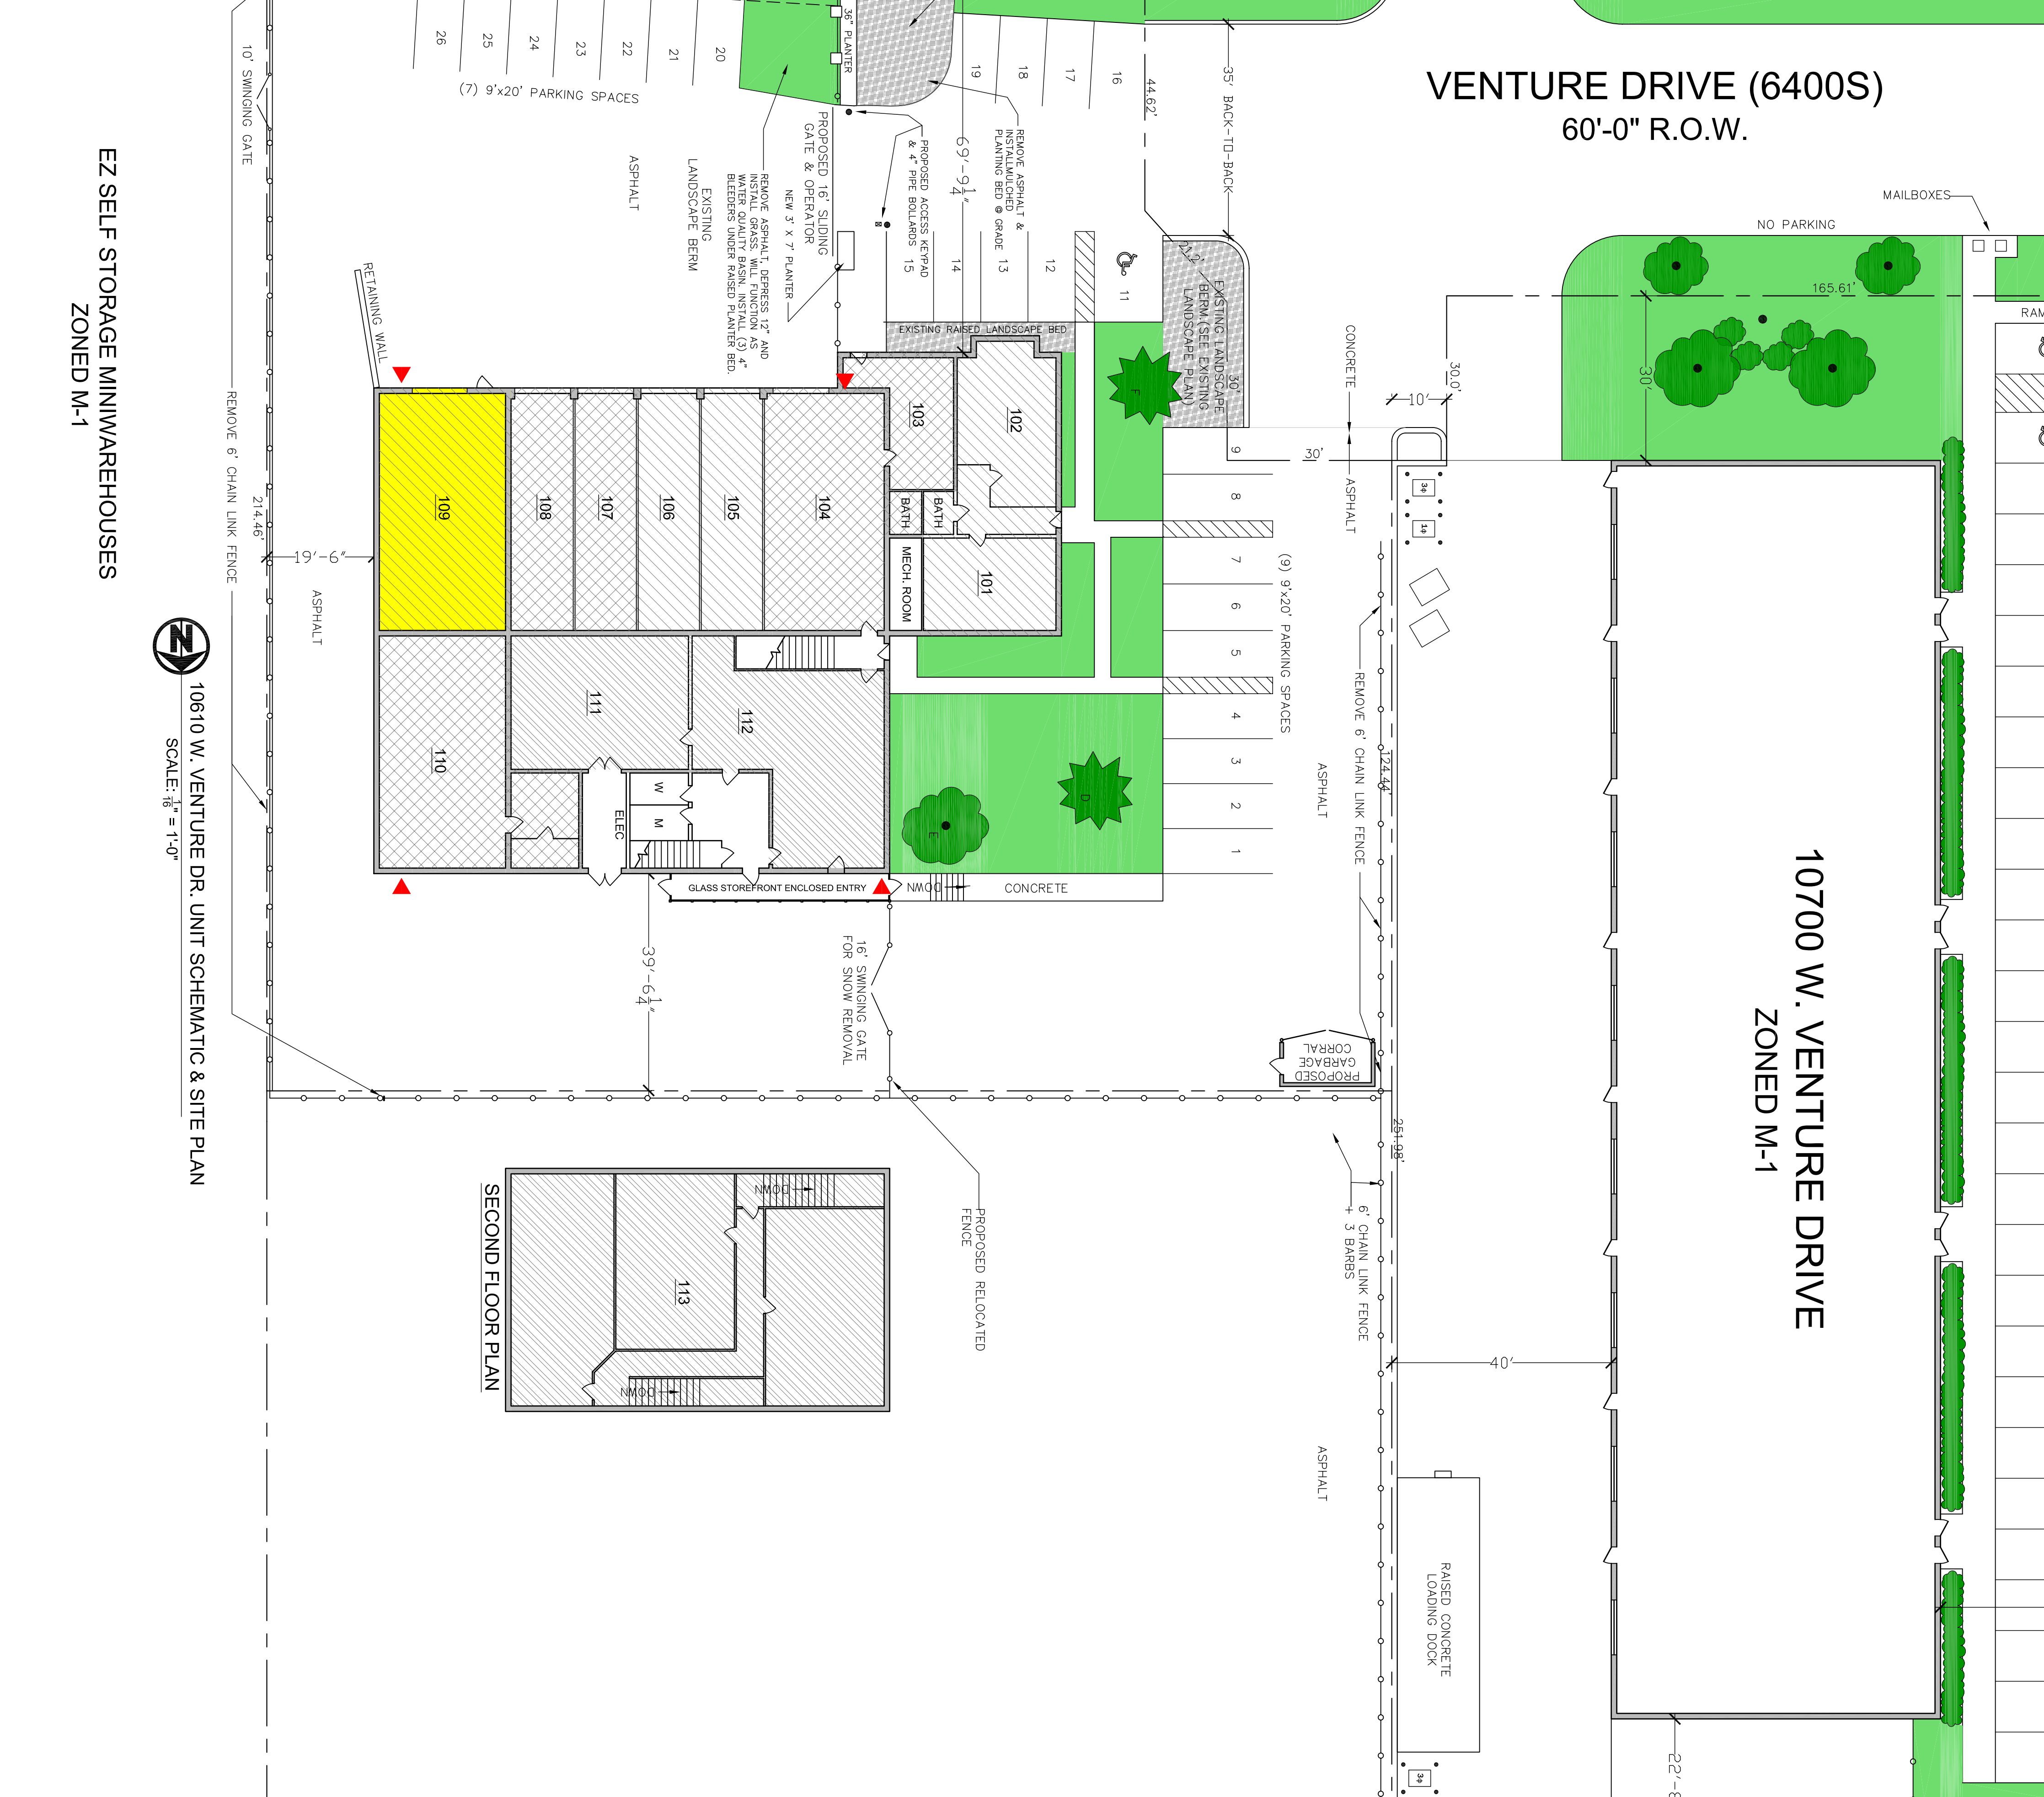

VENTURE DRIVE (6400S)
60'-0" R.O.W.

10700 W. VENTURE DRIVE
ZONED M-1

EZ SELF STORAGE MINIWAREHOUSES
ZONED M-1



10610 W. VENTURE DR. UNIT SCHEMATIC & SITE PLAN
SCALE: 1/8" = 1'-0"

SECOND FLOOR PLAN

SHEET	DATE: 03MAR2009	DRAWN BY: CHRISTOPHER PARKER	<p>SUNSET INVESTORS REAL ESTATE / DEVELOPMENT / CONSTRUCTION 10535 W. COLLEGE AVENUE FRANKLIN WI 53132 PHONE: (414) 529-8352 FAX: (414) 529-7454 www.sunsetinvestors.com</p>	<p>SPECIAL USE APPROVAL: LAWNMOWERS INC. 10610 W. VENTURE DRIVE #109 FRANKLIN, WI 53132</p>	<p>APPLICANT: LAWNMOWERS INC. 10610 W. VENTURE DRIVE #109 FRANKLIN, WI 53132</p>	<p>OWNER: COLLEGE FALLS STORAGE LLC dba EZ SELF STORAGE KENDALL BREUNIG 10535 W. COLLEGE AVE FRANKLIN WI 53132 PH (414) 529-8352</p>	<p>ENGINEER: KENDALL BREUNIG, PE 10535 W. COLLEGE AVE. FRANKLIN WI 53132 PH (414) 529-8352</p>	REVISIONS
	CHECKED BY: KENDALL BREUNIG							