


ROOM DIMENSIONS MAY CHANGE  
PER CONSTRUCTION PRINTS

ALL WINDOWS @ 82" UNLESS  
NOTED OTHERWISE

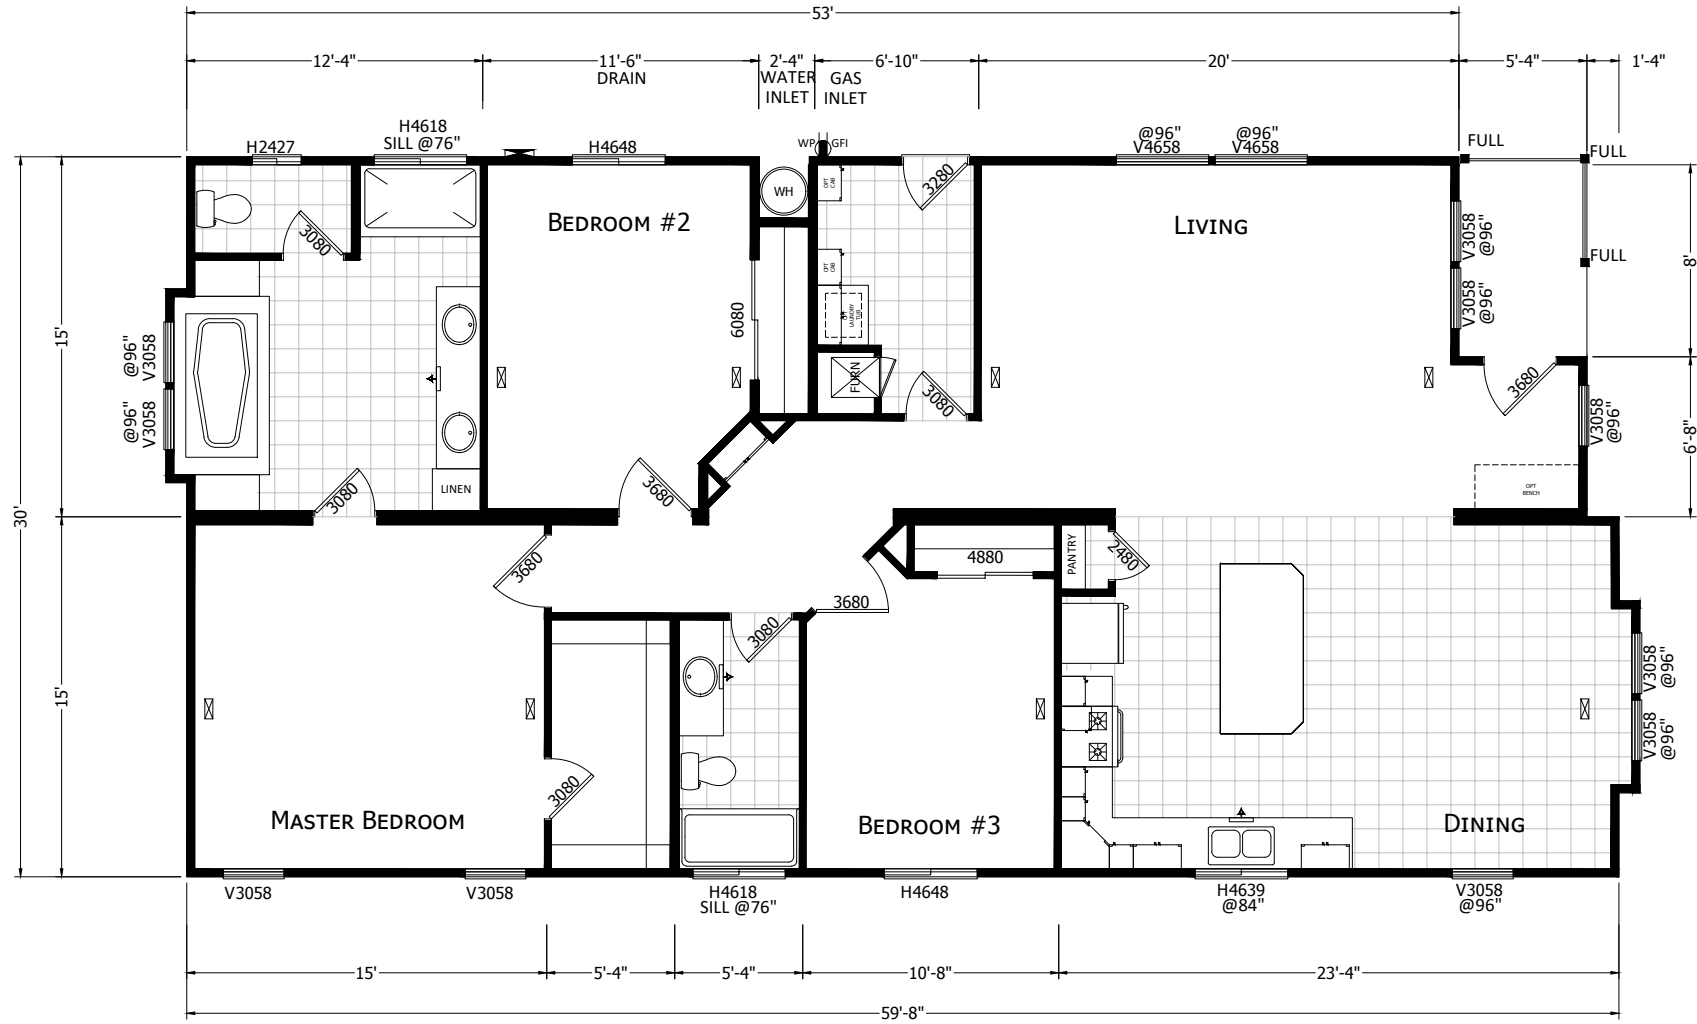

1/8" = 1'-0"

SUNSET RIDGE

SERIAL #



499 W ESPLANADE AVE SAN JACINTO, CA 92583

DRAWN BY: TEM  
DATE: 04-01-19

- R1.
- R2.
- R3.
- R4.
- R5.
- R6.
- R7.
- R8.


MODIFICATIONS

PROJECT:  
K943G  
6032 - 3BD - 2BA  
REV A DAP


TITLE:  
LITERATURE  
FLOOR PLAN

REF NO:  
JOB #


PROPRIETARY AND CONFIDENTIAL  
THESE DRAWINGS AND SPECIFICATIONS ARE ORIGINAL.  
PROPRIETARY AND CONFIDENTIAL MATERIALS OF CHAMPION.  
COPYRIGHT © 1976-2015 BY CHAMPION.

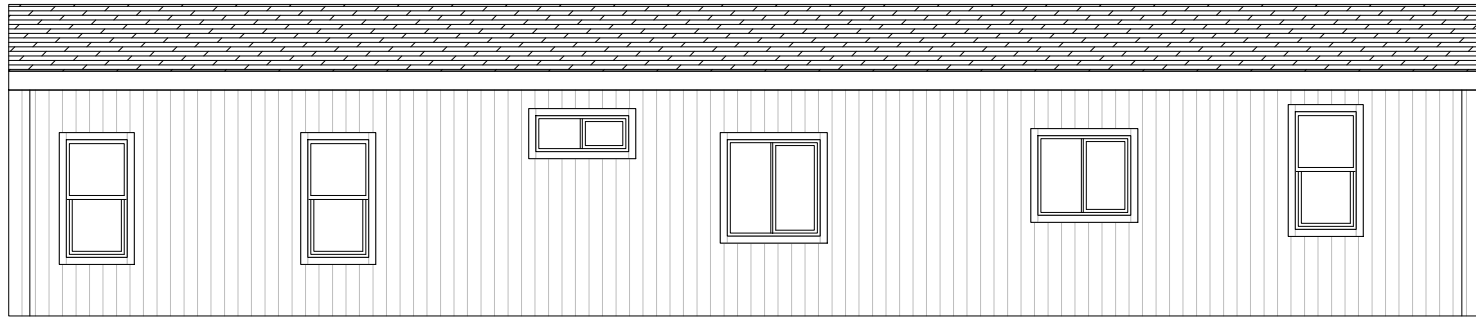


LEFT

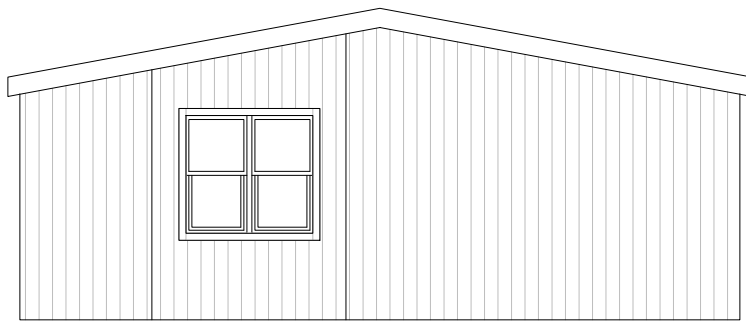

REAR

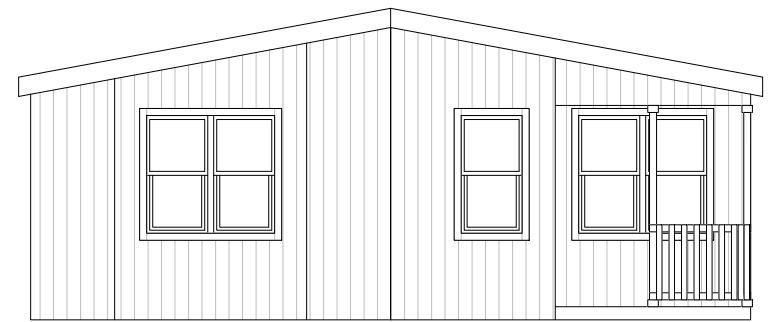

FRONT

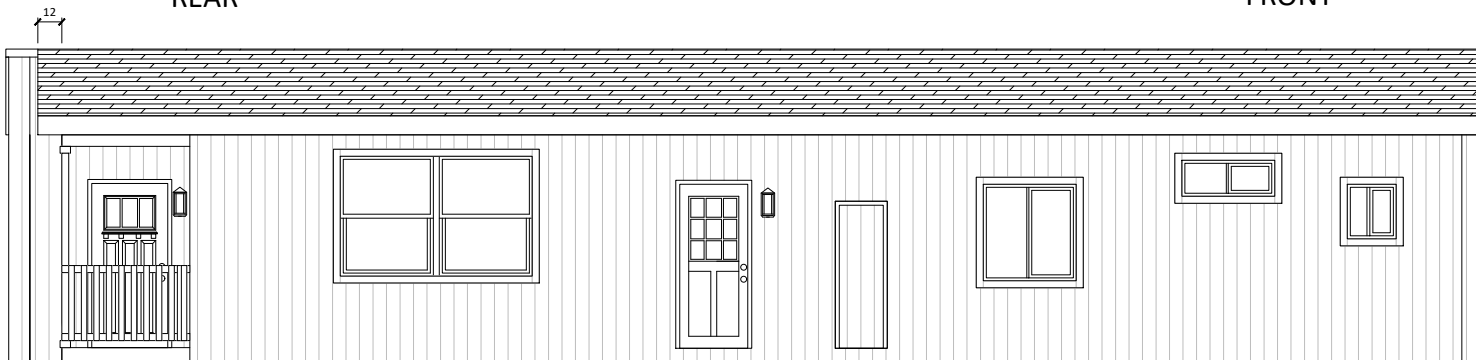

RIGHT

1/8" = 1'-0"

*SUNSET RIDGE*

SERIAL #



499 W ESPLANADE AVE SAN JACINTO, CA 92583

DRAWN BY: TEM  
DATE: 04-01-19

- R1.
- R2.
- R3.
- R4.
- R5.
- R6.
- R7.
- R8.


MODIFICATIONS

PROJECT:  
K943G  
6032 - 3BD - 2BA  
REV A DAP

TITLE:  
LITERATURE  
ELEVATION

REF NO:  
JOB #

PROPRIETARY AND CONFIDENTIAL  
THESE DRAWINGS AND SPECIFICATIONS ARE ORIGINAL  
PROPRIETARY AND CONFIDENTIAL MATERIALS OF CHAMPION.  
COPYRIGHT © 1976-2019 BY CHAMPION

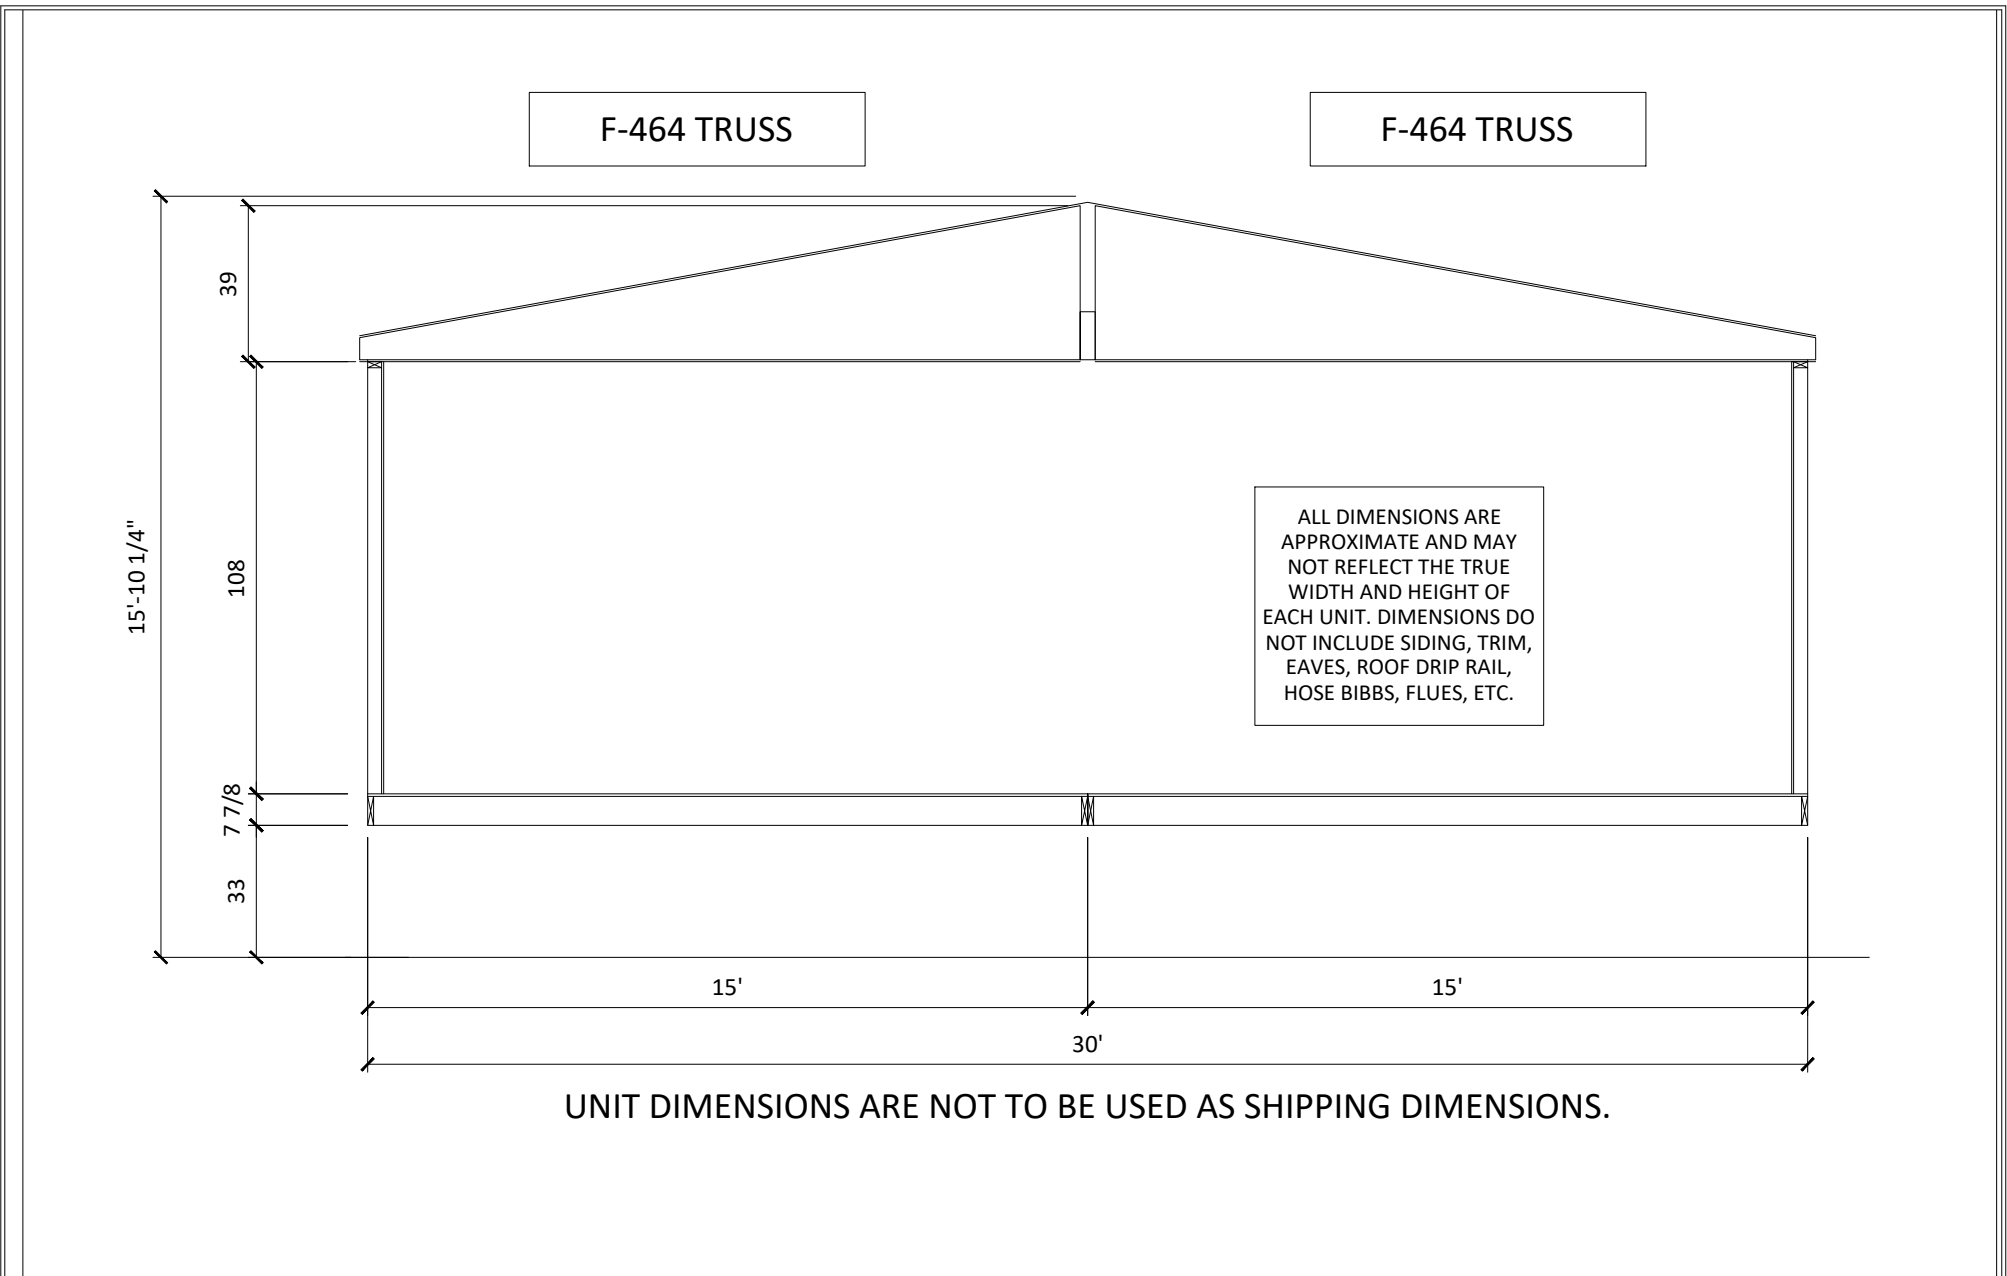

UNIT DIMENSIONS ARE NOT TO BE USED AS SHIPPING DIMENSIONS.

1/4" = 1'-0"

SUNSET RIDGE

SERIAL #

**SKYLINE**  
 499 W ESPLANADE AVE SAN JACINTO, CA 92583

DRAWN BY: TEM  
 DATE: 04-01-19

MODIFICATIONS  
 R1.  
 R2.  
 R3.  
 R4.  
 R5.  
 R6.  
 R7.  
 R8.

PROJECT:  
 K943G  
 6032 - 3BD - 2BA  
 REV A DAP

TITLE:  
 LITERATURE  
 SECTION

REF NO:  
 JOB #  
 PROPRIETARY AND CONFIDENTIAL  
 THESE DRAWINGS AND SPECIFICATIONS ARE ORIGINAL  
 PROPRIETARY AND CONFIDENTIAL MATERIALS OF CHAMPION.  
 COPYRIGHT © 1976-2019 BY CHAMPION