

TABLE OF CONTENTS:

SHEET	DWG	DESCRIPTION	REVISION
1	0.01	COVER SHEET	Δ Δ Δ Δ
2	0.02	HARDWARE SCHEDULE	
3	1.01	REFERENCE TYPICAL 2ND THRU 8TH FLOOR PLAN	
4	1.02	REFERENCE TYPICAL 9TH THRU 14TH FLOOR PLAN	
5	1.03	REFERENCE TYPICAL 15TH THRU 24TH FLOOR PLAN	
6	2.01	ENLARGED TYPICAL ELEVATIONS 2ND THRU 24TH FLOORS	
7	2.02	ENLARGED TYPICAL ELEVATIONS 2ND THRU 24TH FLOORS	
8	2.10	ENLARGED ELEVATIONS FOR 2ND THRU 8TH FLOOR PLAN	
9	2.11	ENLARGED ELEVATIONS FOR 2ND THRU 8TH FLOOR PLAN	
10	2.20	ENLARGED ELEVATIONS FOR 9TH THRU 14TH FLOOR PLAN	
11	2.21	ENLARGED ELEVATIONS FOR 9TH THRU 14TH FLOOR PLAN	
12	2.30	ENLARGED ELEVATIONS FOR 15TH THRU 24TH FLOOR PLAN	
13	2.31	ENLARGED ELEVATIONS FOR 15TH THRU 24TH FLOOR PLAN	
14	3.01	HORIZONTAL DETAILS – UL75520 SERIES	
15	3.02	HORIZONTAL DETAILS – UL75520 SERIES	
16	3.03	HORIZONTAL DETAILS – UL75520 & N200 SERIES	
17	3.04	HORIZONTAL DETAILS – UL75520 SERIES	
18	4.01	VERTICAL DETAILS – UL75520 SERIES	
19	4.02	VERTICAL DETAILS – UL75520 & N200 SERIES	
20	4.03	VERTICAL DETAILS – UL75520 SERIES	
21	4.04	VERTICAL DETAILS – UL75520 & N200 SERIES	
22	4.05	VERTICAL DETAILS – UL75520 & N200 SERIES	
23	4.06	VERTICAL DETAILS – UL75520 & N200 SERIES	
24	4.07	VERTICAL DETAILS – UL75520 & N200 SERIES	
25	4.08	VERTICAL DETAILS – UL75520 SERIES	
26	4.09	VERTICAL DETAILS – UL75520 & N200 SERIES	
27	4.10	VERTICAL DETAILS – UL75520 & N200 SERIES	
28	4.11	VERTICAL DETAILS – UL75520 & N200 SERIES	
29	4.12	VERTICAL DETAILS – UL75520 & N200 SERIES	
30	4.21	VERTICAL DETAILS – UL75520 & N200 SERIES	
31	4.22	VERTICAL DETAILS – UL75520 & N200 SERIES	
32	4.23	VERTICAL DETAILS – UL75520 & N200 SERIES	
33	4.24	VERTICAL DETAILS – UL75520 & N200 SERIES	
34	4.25	VERTICAL DETAILS – UL75520 & N200 SERIES	
35	4.26	VERTICAL DETAILS – UL75520 & N200 SERIES	
36	4.27	VERTICAL DETAILS – UL75520 & N200 SERIES	
37	4.28	VERTICAL DETAILS – UL75520 & N200 SERIES	
38	4.31	VERTICAL DETAILS – UL75520 & N200 SERIES	
39	4.32	VERTICAL DETAILS – UL75520 & N200 SERIES	
40	4.33	VERTICAL DETAILS – UL75520 & N200 SERIES	
41	4.34	VERTICAL DETAILS – UL75520 & N200 SERIES	
42	4.35	VERTICAL DETAILS – UL75520 & N200 SERIES	
43	4.36	VERTICAL DETAILS – UL75520 & N200 SERIES	
44	4.37	VERTICAL DETAILS – UL75520 & N200 SERIES	
45	4.38	VERTICAL DETAILS – UL75520 & N200 SERIES	
46	5.01	HORIZONTAL & VERTICAL DETAILS – UL7-500 SERIES	
47	6.01	HORIZONTAL & VERTICAL DETAILS – UL7-5000 SERIES	
48	7.01	HORIZONTAL & VERTICAL DETAILS – N200 SERIES AWNING WINDOWS	

ABBREVIATIONS :

EQ.	= EQUAL	R.O.	= ROUGH OPENING
D.L.O.	= DAYLITE OPENING	TYP.	= TYPICAL
D.O.	= DOOR OPENING	V.I.F.	= VERIFY IN FIELD
F.D.	= FRAME DIMENSION	D.P.	= DIMENSION POINT
O.C.	= ON CENTER	S.F.D.	= SUB-FRAME DIMENSION
N.F.D.	= NET FRAME DIMENSION	O.N.F.D.	= OVERALL NET FRAME DIMENSION

CUSTOMER, GENERAL CONTRACTOR, & ARCHITECT NOTES:

- 1) THESE SHOP DRAWINGS, WHEN APPROVED, WILL SUPERSEDE ALL OTHER DOCUMENTS WITH WHICH THE JOB WILL BE MANUFACTURED. ANY SUBSEQUENT CHANGES ARE SUBJECT TO THE APPROVAL OF ARCADIA, INC.
- 2) PRIOR TO FABRICATION, ALL DIMENSIONS, CONFIGURATIONS, AND QUANTITIES ARE TO BE VERIFIED AND/OR CORRECTED ON EVERY SHOP DRAWING SUBMITTAL.
- 3) SURROUNDING STRUCTURES ARE TO BE DESIGNED BY OTHERS TO SUPPORT THE LOADS IMPARTED BY THE GLAZING SYSTEM.
- 4) ARCADIA, INC IS NOT RESPONSIBLE FOR WORK AND/OR ERRORS INCURRED BY OTHER TRADES THROUGH THE USE OF THESE SHOP DRAWINGS.
- 5) TOLERANCE OF ROUGH OPENING SHALL BE A MAXIMUM OF ± 3/16".

PROJECT INFORMATION :

PROJECT: FOSTER TOWERS BEACH PARK APARTMENTS 2500 KALAKAUA BLVD. HONOLULU, HI 96815

GLAZING CONTRACTOR: ELITE RAILINGS & WINDOWS 80 SAND ISLAND ACCESS RD, STE. 134 HONOLULU, HAWAII 96819 PHONE: 808-842-7245 FAX: 808-842-6546

CODES: IBC 2006 WITH CITY AND COUNTY OF HONOLULU AMENDMENTS
WINDLOADS: 110 MPH (3 SECOND GUST)
EXPOSURE "C"
IMPORTANCE FACTOR: 1.15

FRAMING: SLIDING WINDOWS PREPARED FOR 1 1/16" I.G. GLASS...
 UL7500 T/B SERIES SLIDING WINDOWS PREPARED FOR 1 1/16" I.G. GLASS...
 SLIDING DOORS: UL75000 T/B SERIES SLIDING DOOR PREPARED FOR 1 1/16" I.G. GLASS...
 MULTI-SLIDE SLIDING DOORS: UL75520 M/S SERIES SLIDING DOOR PREPARED FOR 1 1/16" I.G. GLASS...
WINDOWS: N200 SERIES AWNING WINDOWS PREPARED FOR 1 1/16" I.G. GLASS...
 SPANDREL GLASS FRAMING: OPQ-1800 SERIES VERTICAL MULLIONS, PREPARED FOR 1/4" SPANDREL GLASS...
 SPANDREL GLASS FRAMING: OPQ-SPDL SERIES HORIZONTALS, PREPARED FOR 1/4" SPANDREL GLASS...
FINISH: CLASS #1 CLEAR ANODIZED 1.0 MILS

MATERIALS:
 - ALUMINUM SHALL BE 6063-T6 ALLOY (TYPICAL)
 - ALL FASTENERS SHALL BE STAINLESS STEEL
 - DOW CORNING 795 STRUCTURAL SILICONE SEALANT AT PERIMETER AND JOINTS

SHOP DRAWINGS

1ST. SUBMITTAL - 2/12/19

FOSTER TOWERS

BEACH PARK APARTMENTS

2500 KALAKAUA BLVD.

HONOLULU, HI 96815

ARCADIA, INC. ®
 PRODUCT USE & WARRANTY

Product Use
 Arcadia, Inc., hereby disclaims all liability for the installation of project or design, any parts, gaskets, glazing materials, components or seldent of other manufacturers used with Arcadia, Inc.'s products, or lack of performance of Arcadia, Inc., products attributable to such items. Buyer agrees that under no circumstances shall Arcadia, Inc., be liable for installation defects as Arcadia, Inc. has not and will not be involved in the product selection or installation process. Buyer acknowledges that windows and doors are designed and manufactured to specific performance levels and are rated and classified for particular uses. Different product applications require different levels of product performance. Windows and doors are rated by independent certification agencies to insure they meet their specifications. Selecting the appropriate Arcadia, Inc. products and the installation and application of these products is not the responsibility of Arcadia, Inc. but of Buyer. Buyer represents and agrees that Buyer is solely responsible for the selection and application of proper systems and sizes and to ensure that when installed Arcadia, Inc.'s products will not allow water to pass beyond, around or through Arcadia, Inc.'s products. Unless Buyer has requested in writing and paid a separate and additional fee to Arcadia, Inc. for assembly and installation instructions and unless the same is reflected in this document, Buyer agrees that any details shown are for purposes of illustrations purposes only and are not intended to show how the product should actually be installed and applied. This warranty also does not cover, and Arcadia, Inc., hereby disclaims all liability for any product which has accident, fire, war, flood, earthquakes, acts of God, or to which parts not supplied by Arcadia, Inc., have been added, or to defects caused by depreciation or normal wear. All decisions regarding the existence of defects in material and workmanship and the occurrence of any of the matters described in the preceding paragraphs or affecting this Warranty shall be made by Arcadia, Inc., and shall be final and binding upon the parties.

Warranties
 Arcadia, Inc. warrants that goods sold here under are merchantable unless manufactured in conformance with Buyer's specifications, and that Arcadia, Inc. conveys good title thereto. ARCADIA, INC. MAKES NO WARRANTIES OR REPRESENTATIONS, EXPRESS OR IMPLIED, BEYOND THE DESCRIPTION ON THE FACE OF THIS CONTRACT AND PURCHASER UNDERSTANDS THAT ARCADIA, INC. HEREBY DISCLAIMS ALL IMPLIED WARRANTIES OF MERCHANTABILITY AND FITNESS. FOR EXAMPLE, ARCADIA, INC. DOES NOT WARRANT THAT THE GOODS ARE FIT FOR BUYER'S PARTICULAR USE OR PURPOSE, AND EXPRESSLY DISCLAIMS ALL PRIOR, CONTEMPORANEOUS OR SUBSEQUENT ORAL REPRESENTATIONS OR WARRANTIES OF ANY KIND. IN THE EVENT GOODS ARE NOT CONFORMING, BUYER'S EXCLUSIVE REMEDY SHALL BE RETURN OF THE GOODS AND REFUND OF THE PURCHASE PRICE, OR AT ARCADIA, INC.'S OPTION, REPLACEMENT OF THE GOODS BY ARCADIA, INC., BUT IN NO EVENT SHALL ARCADIA, INC. BE LIABLE TO BUYER FOR ANY MERCHANTISE OR PART BEYOND ITS INVOICE VALUE (LESS SCRAP VALUE), NOR FOR ANY DIRECT, CONSEQUENTIAL, SPECIAL OR INDIRECT DAMAGES. Arcadia, Inc. shall not have any liability to the customer for lost profits or other consequential, special, indirect or incidental damages, based upon a claim of any type or nature (including, but not limited to, contract, tort (including negligence, warranty or strict liability)), even if advised of possibility of such damages. Arcadia, Inc. specifically does not warrant the accuracy of any advice or recommendations given to Buyer in connection with the sale of goods hereunder.

All dimensions and conditions shown in these Shop Drawings should be verified in the field before fabrication and installation. Substrate details are for reference only and must be verified by Sub-Contractor and G.C.

REVISION CHART		
No	Date	Description

FOSTER TOWERS
 BEACH PARK APARTMENTS
 2500 KALAKAUA BLVD.
 HONOLULU, HI 96815

ARCHITECT:
 THOMAS B. BOURNE ASSOCIATES INC.

GENERAL CONTRACTOR:
 I

GLAZING CONTRACTOR:
 ELITE RAILINGS & WINDOWS, LLC.



ARCADIA, INC.
 94-410 Uke'e St., Bldg. #A Waipahu, HI 96797
 Tel: (808) 678-9700, Fax: (808) 676-8663


DESIGN ENGINEERING
 69641 5TH STREET
 DESERT HOT SPRINGS, CA 92240
 PH: 909-457-7307
 EMAIL: USADESIGN@GMAIL.COM
 DRAWN BY: USA DESIGN ENG.
 CHECKED BY: John G.
 DATE: 9/13/18
 SCALE: NONE
 DRAWING NUMBER:
0.01

USA

1 FLOOR PLAN - 2ND THRU 8TH FLOORS
 ARCH REF.: 1/A-4



DIAMOND HEAD

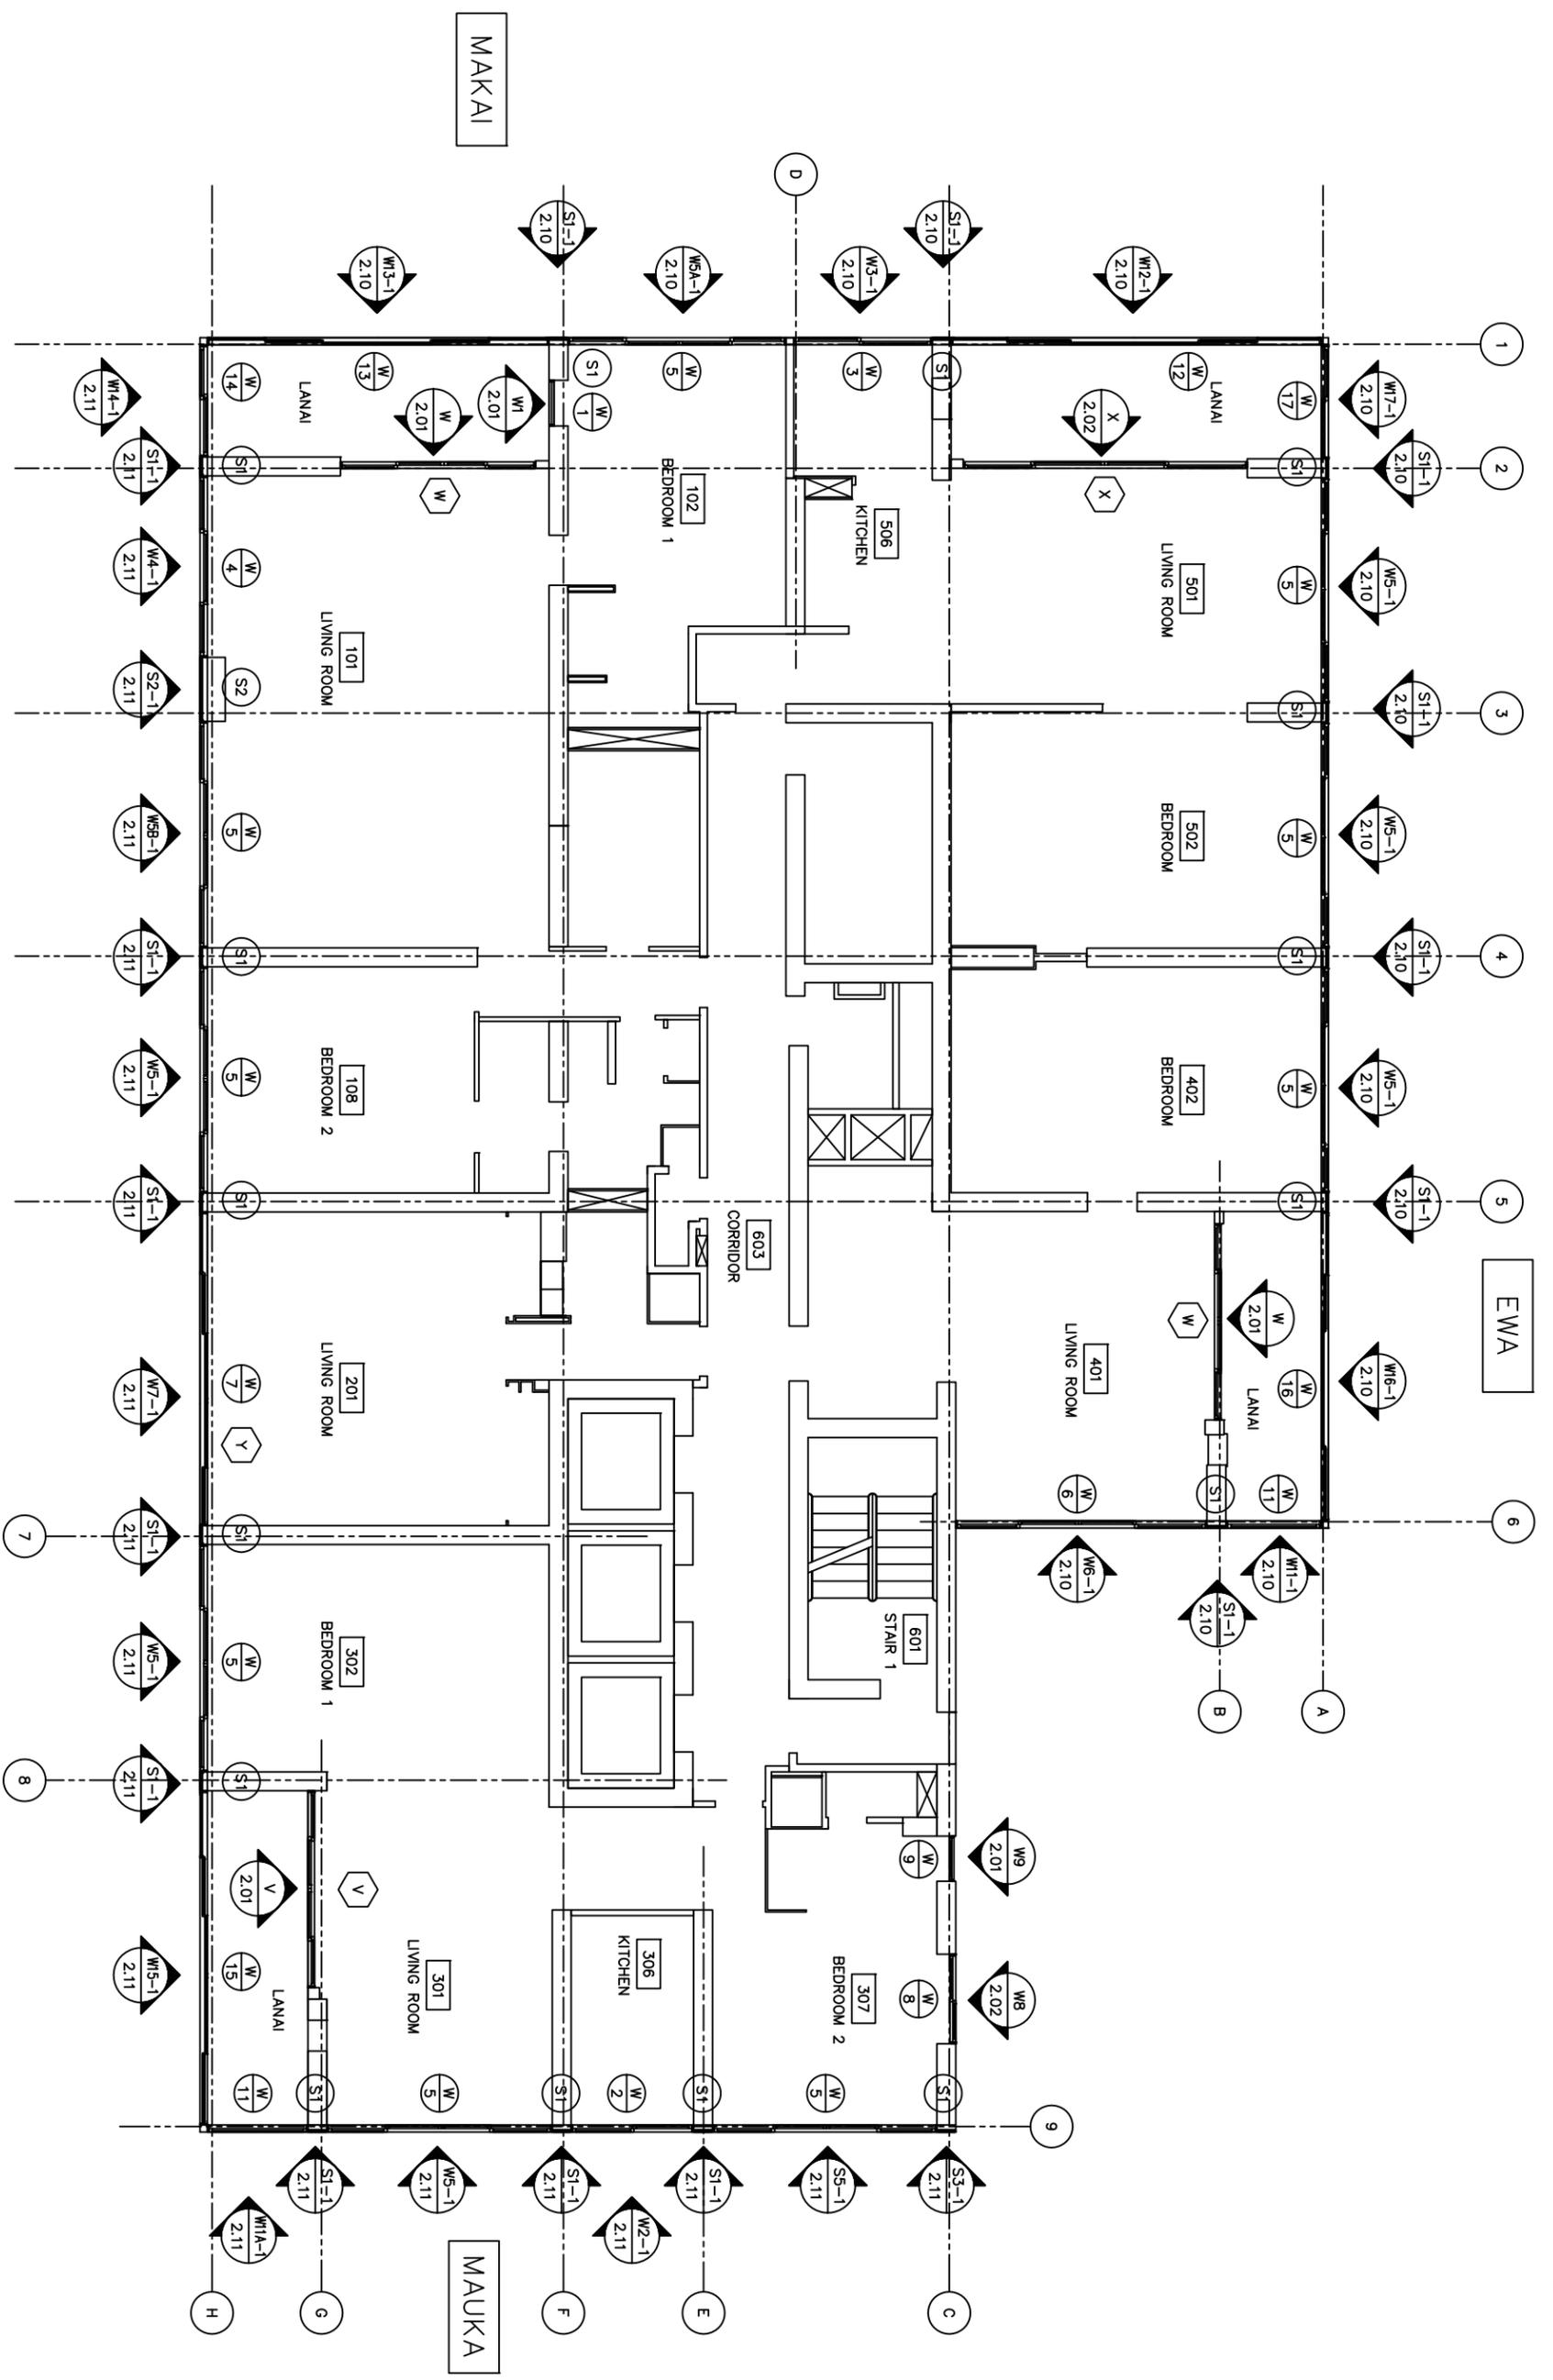

USA
 DESIGN ENGINEERING
 9941 5TH STREET
 DESERT HOT SPRINGS, CA 92240
 PH: 909-457-7307
 EMAIL: USADERS97@GMAIL.COM
 DRAWN BY: USA DESIGN ENG.
 CHECKED BY: John G.
 DATE: 9/13/18
 SCALE: NONE
 DRAWING NUMBER:
1.01


arcadia
ARCADIA, INC.
 94-410 Uke'e St., Bldg. #A Waipahu, HI 96797
 Tel: (808) 678-9700, Fax: (808) 676-8663

ARCHITECT:
 THOMAS B. BOURNE ASSOCIATES INC.
 GENERAL CONTRACTOR:
 -
 GLAZING CONTRACTOR:
 ELITE RAILINGS & WINDOWS, LLC.

FOSTER TOWERS
BEACH PARK APARTMENTS
 2500 KALAKAUA BLVD.
 HONOLULU, HI 96815

REVISION CHART		
No	Date	Description

FLOOR PLAN - 15TH THRU 24TH FLOORS
 ARCH REF.: 1/A-6

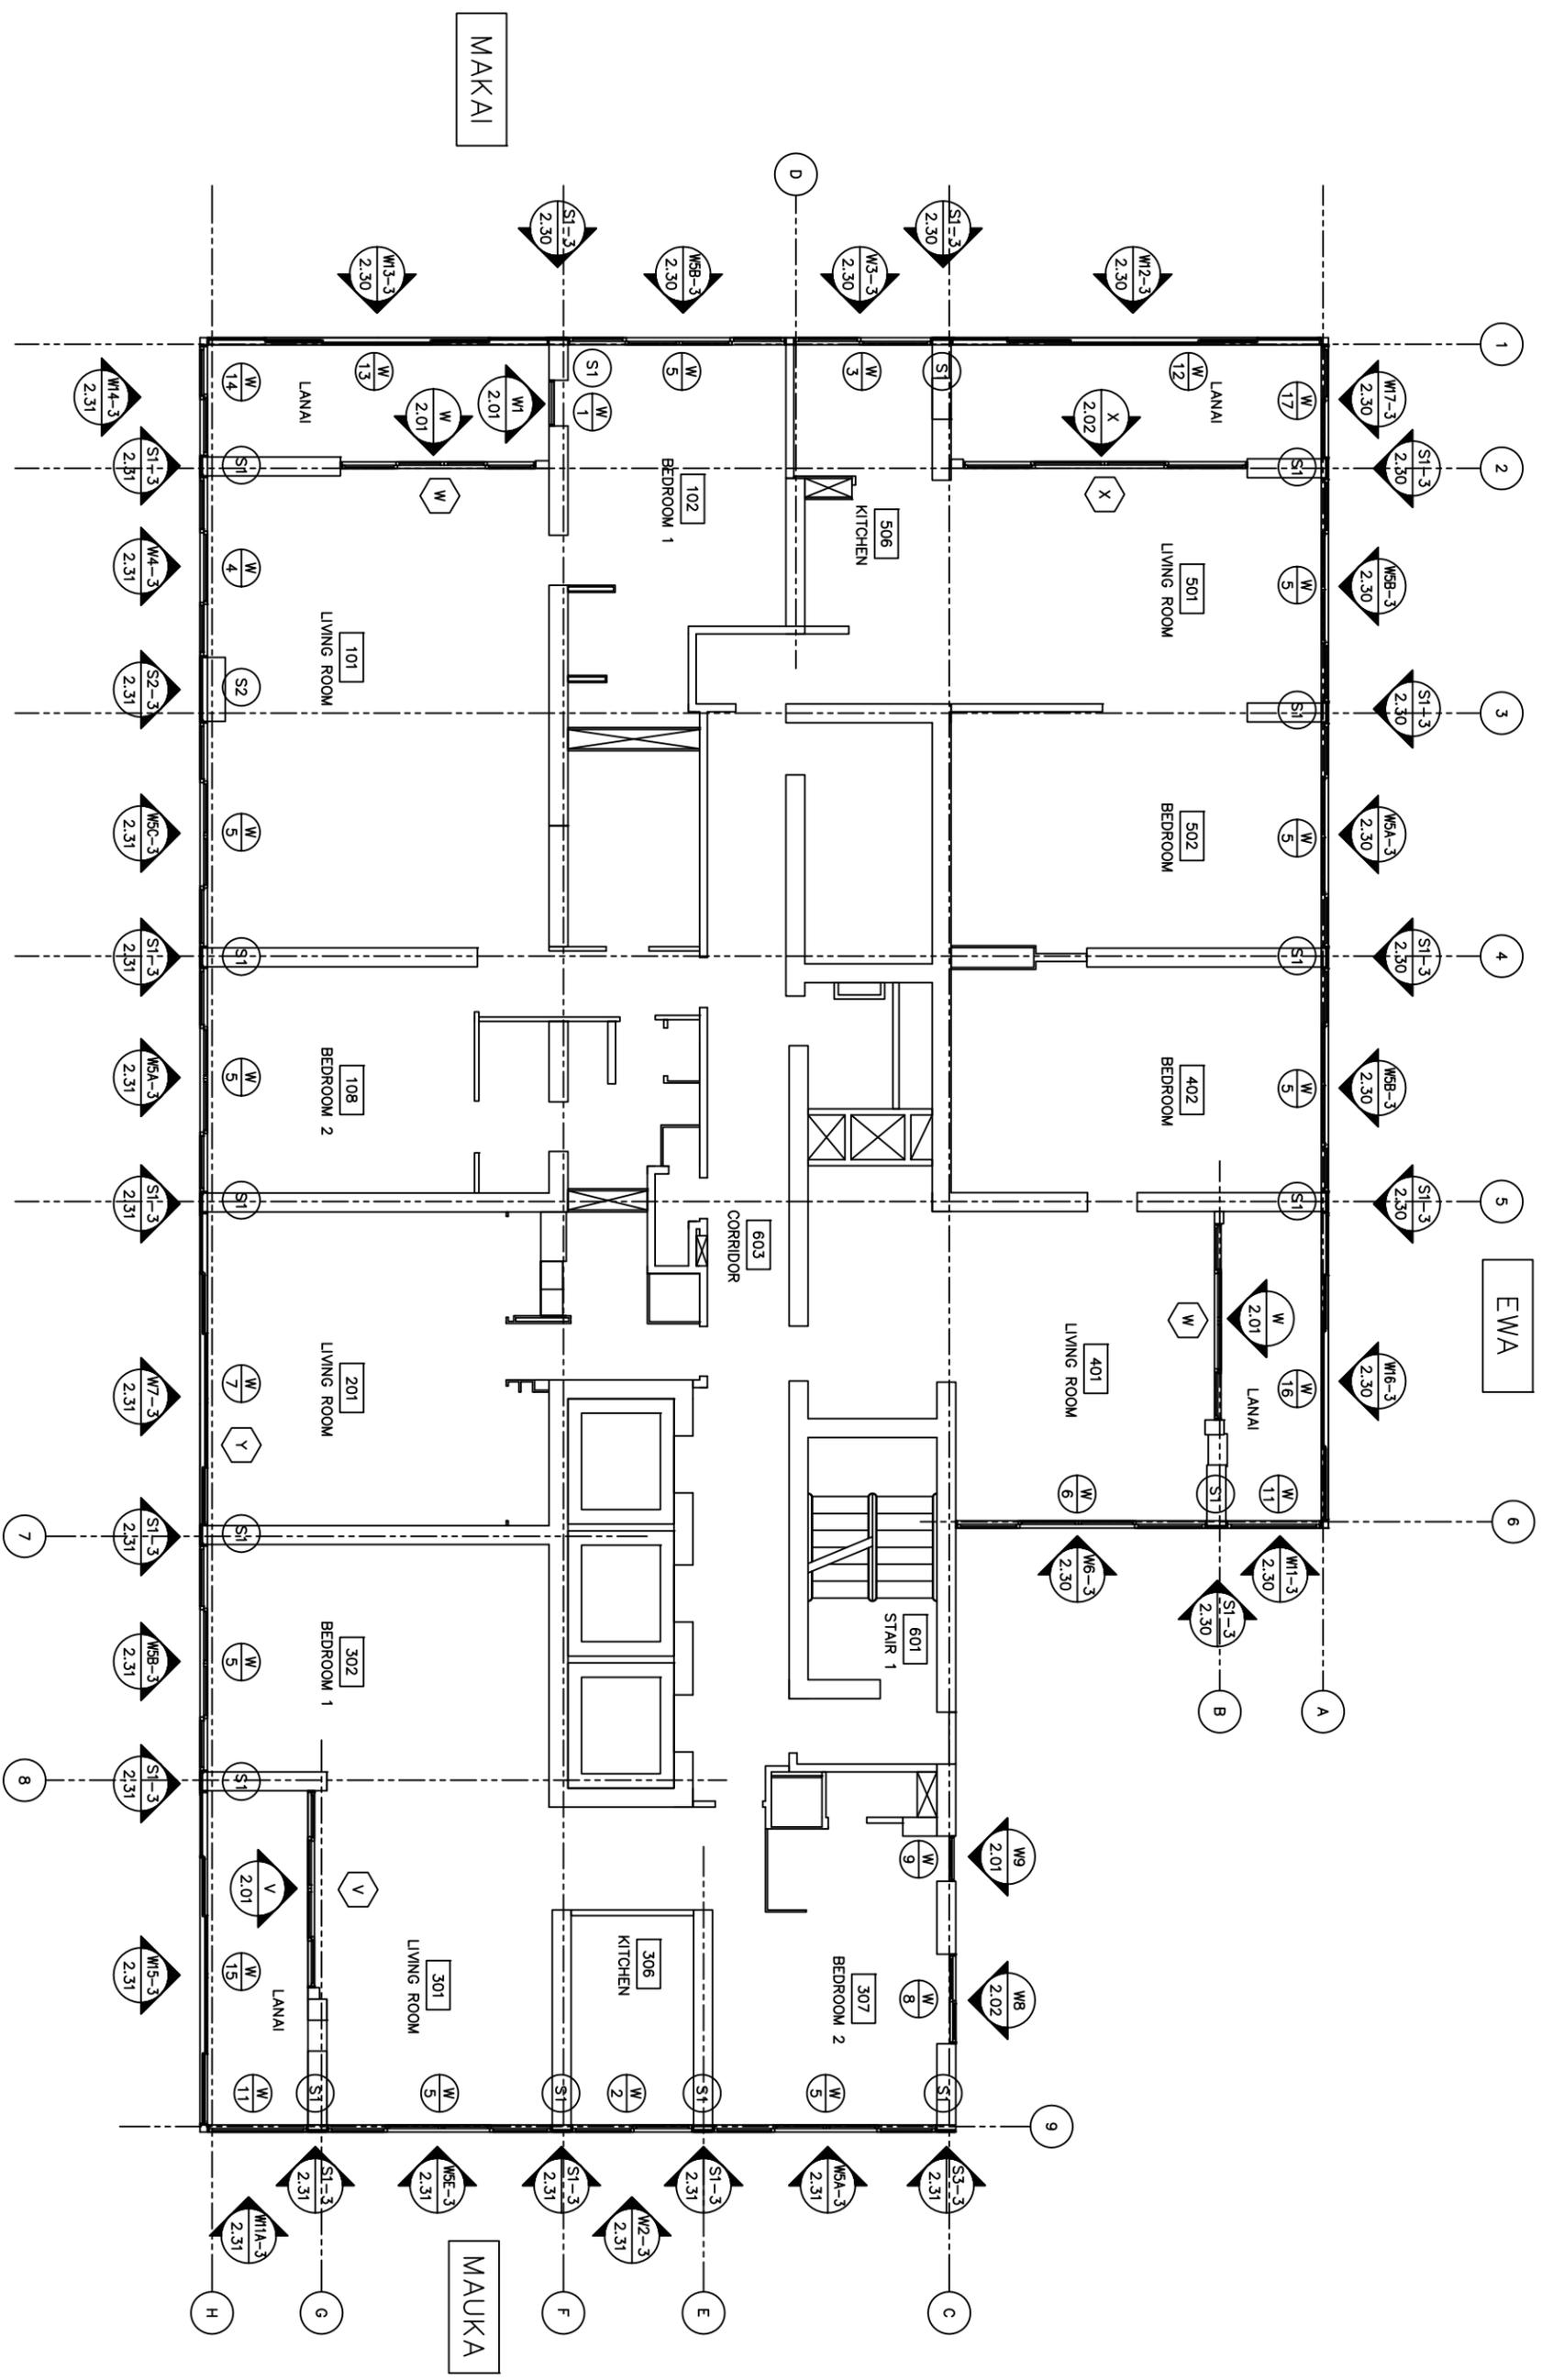

DIAMOND HEAD




USA
 DESIGN ENGINEERING
 9841 5TH STREET
 DESERT HOT SPRINGS, CA 92240
 PH: 909-457-7307
 EMAIL: USADERS97@GMAIL.COM
 DRAWN BY: USA DESIGN ENG.
 CHECKED BY: John G.
 DATE: 9/13/18
 SCALE: NONE
 DRAWING NUMBER:
1.03

arcadia
ARCADIA, INC.
 94-410 Uke'e St., Bldg. #A Waipahu, HI 96797
 Tel: (808) 678-9700, Fax: (808) 676-8663

ARCHITECT:
 THOMAS B. BOURNE ASSOCIATES INC.
 GENERAL CONTRACTOR:
 -
 GLAZING CONTRACTOR:
 ELITE RAILINGS & WINDOWS, LLC.

FOSTER TOWERS
BEACH PARK APARTMENTS
 2500 KALAKAUA BLVD.
 HONOLULU, HI 96815

REVISION CHART		
No	Date	Description

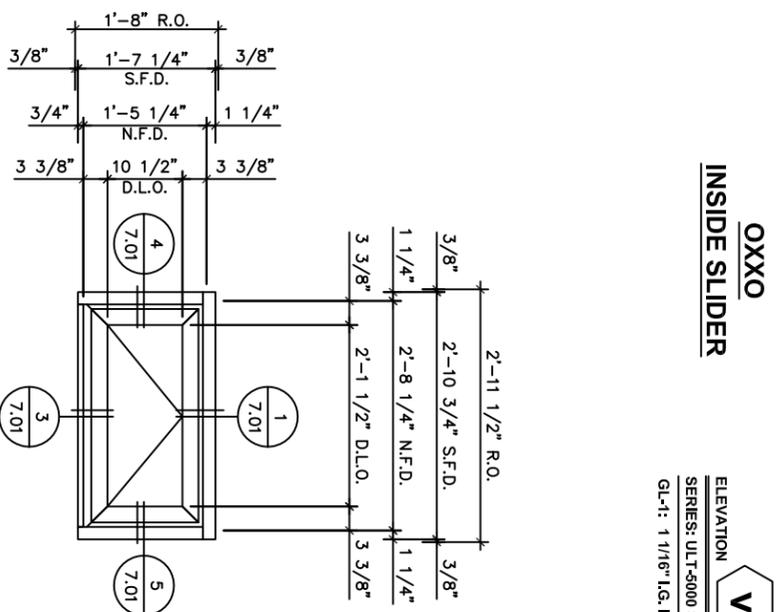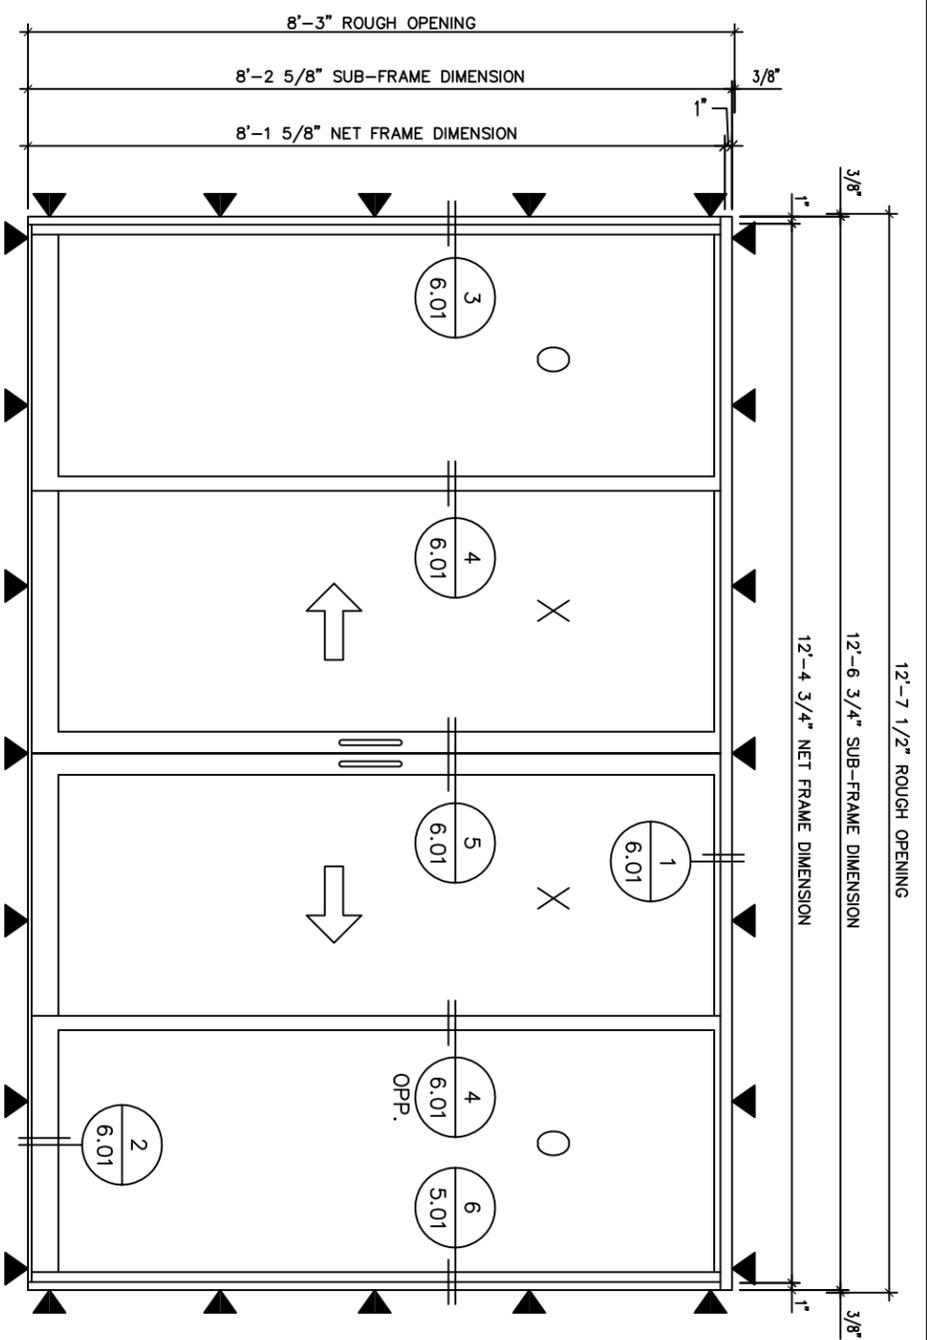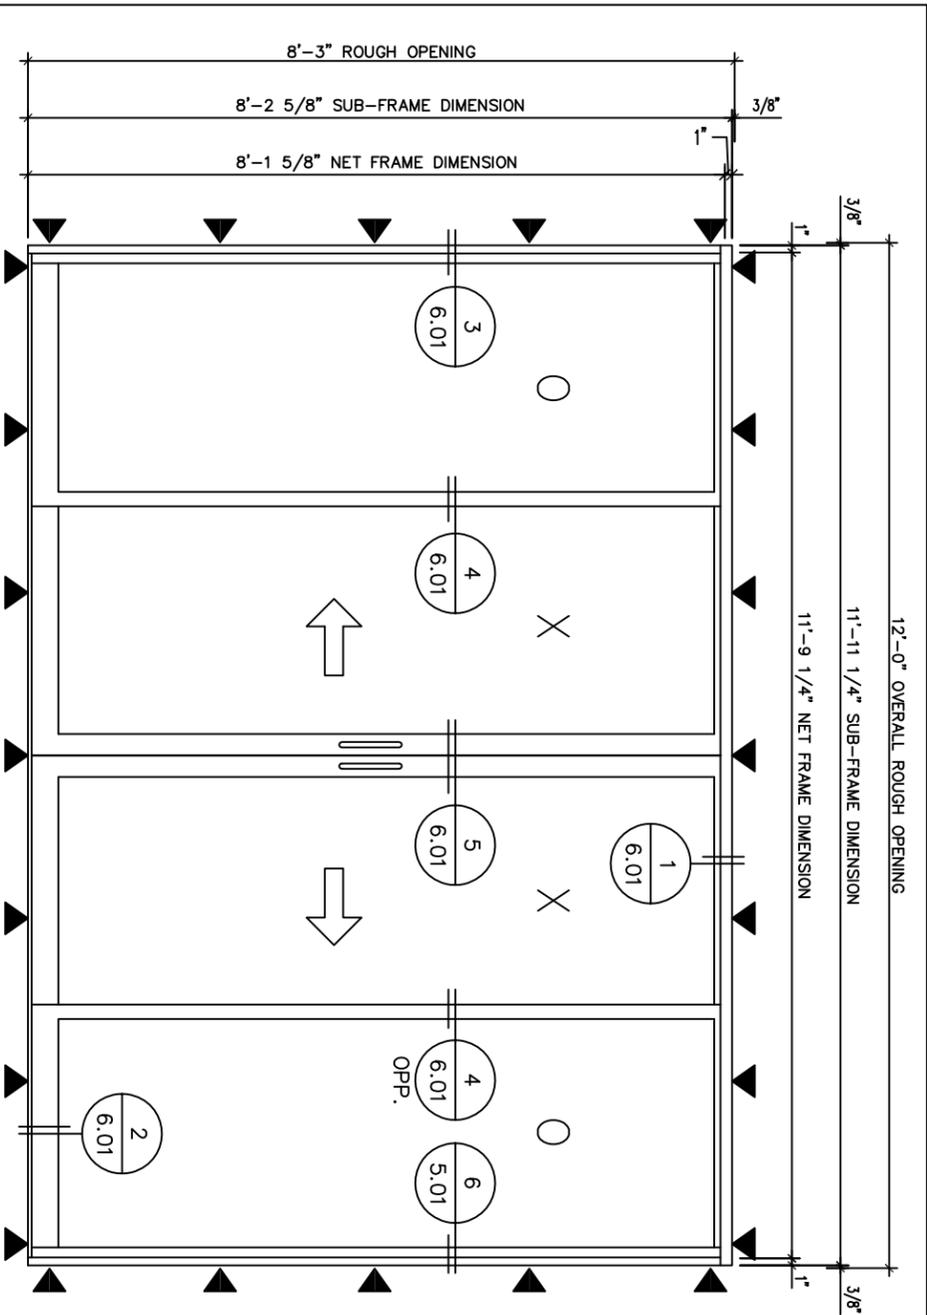


ELEVATION V (23) REQ'D THUS
 SERIES: ULT-5000 SLIDING DOOR
 GL-1: 1 1/16" I.G. INSULATED GLASS

DIAMOND HEAD SIDE
APARTMENT #4

OXXO
INSIDE SLIDER

ELEVATION W (46) REQ'D THUS
 SERIES: ULT-5000 SLIDING DOOR
 GL-1: 1 1/16" I.G. INSULATED GLASS

MAKAI SIDE
APARTMENT #1 & #3

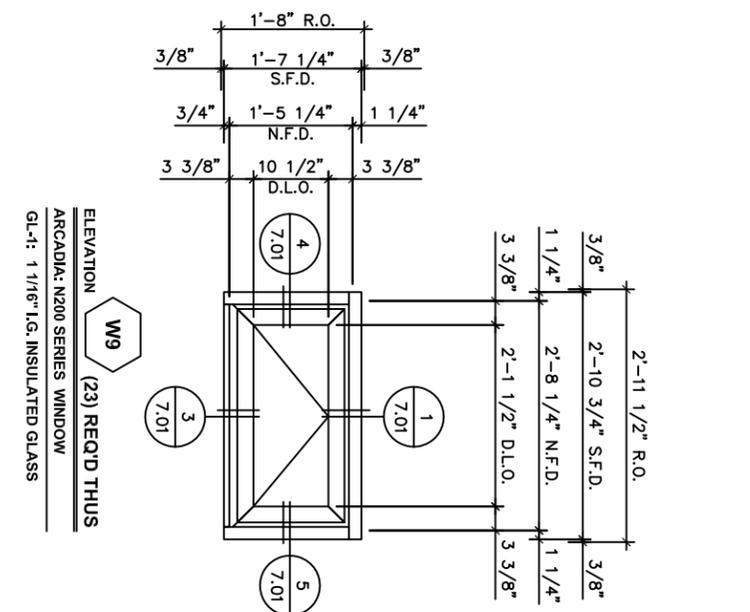

ELEVATION W1 (23) REQ'D THUS
 ARCADIA-N200 SERIES WINDOW
 GL-1: 1 1/16" I.G. INSULATED GLASS

X = OPERABLE PANEL
 O = FIXED PANEL

INDICATES LOCATION
 OF PERIMETER ANCHORS
 AT 3" FROM EACH END
 AND 24" O.C. BETWEEN

ALL ELEVATIONS ARE
 AS VIEWED FROM
 THE EXTERIOR

REVISION CHART		
No	Date	Description

FOSTER TOWERS
BEACH PARK APARTMENTS
 2500 KALAKAUA BLVD.
 HONOLULU, HI 96815

ARCHITECT:
 THOMAS B. BOURNE ASSOCIATES INC.
 GENERAL CONTRACTOR:
 -
 GLAZING CONTRACTOR:
 ELITE RAILINGS & WINDOWS, LLC.

arcadia
ARCADIA, INC.
 94-410 Uke'e St., Bldg. #A Waipahu, HI 96797
 Tel: (808) 678-9700, Fax: (808) 676-8663


USA
 DESIGN ENGINEERING
 95841 ETH. STREET
 DESERT HOT SPRINGS, CA 92240
 PH: 909-957-7307
 EMAIL: USADESIGN@GMAIL.COM

DRAWN BY: USA DESIGN ENG.
 CHECKED BY: John G.
 DATE: 9/13/18
 SCALE: 1" = 1'-0"
 DRAWING NUMBER:
2.01
 SHEET: 6 OF 48


ALL ELEVATIONS ARE AS VIEWED FROM THE EXTERIOR

X = OPERABLE PANEL
O = FIXED PANEL


INDICATES LOCATION OF PERIMETER ANCHORS AT 3" FROM EACH END AND 24" O.C. BETWEEN

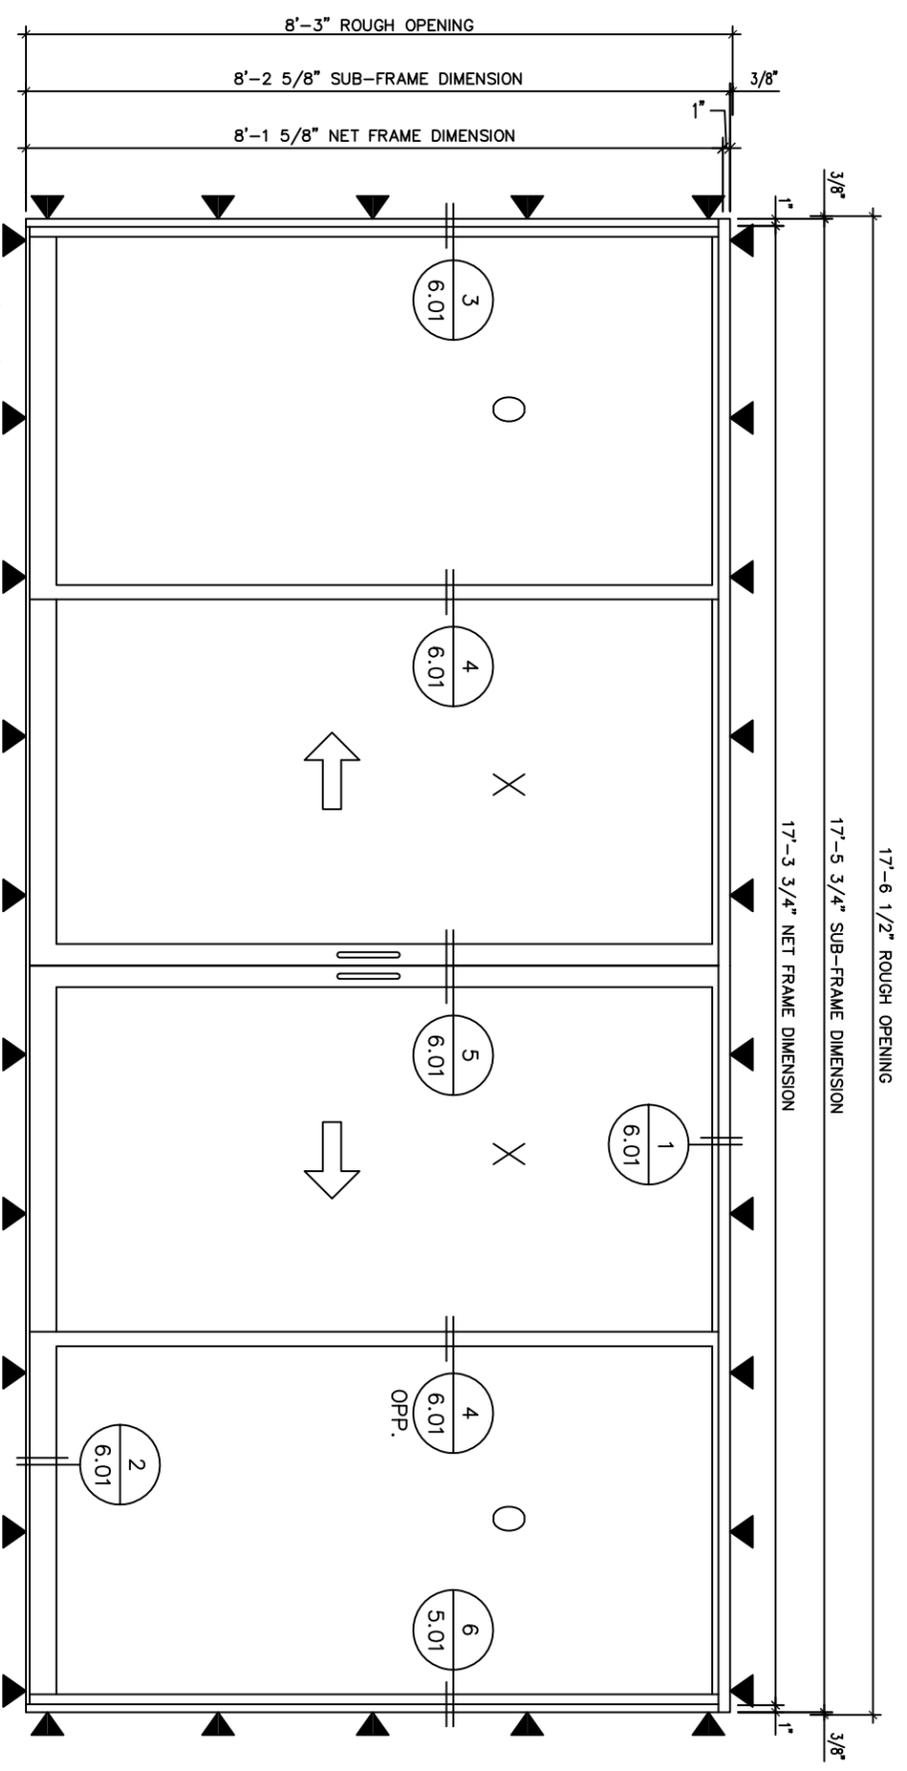

ELEVATION **X** (23) REQ'D THUS
SERIES: ULT-5000 SLIDING DOOR
GL-1: 1 1/16" I.G. INSULATED GLASS

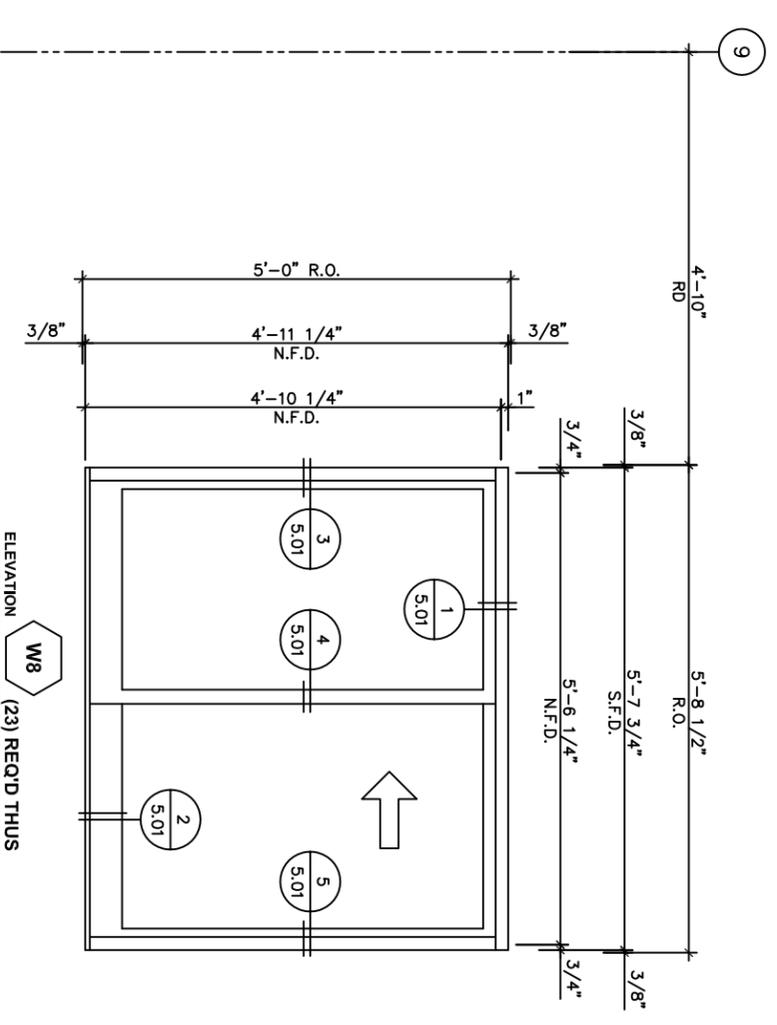

ELEVATION **W8** (23) REQ'D THUS
ARCADIA: ULT1500 SERIES WINDOW
GL-1: 1 1/16" I.G. INSULATED GLASS

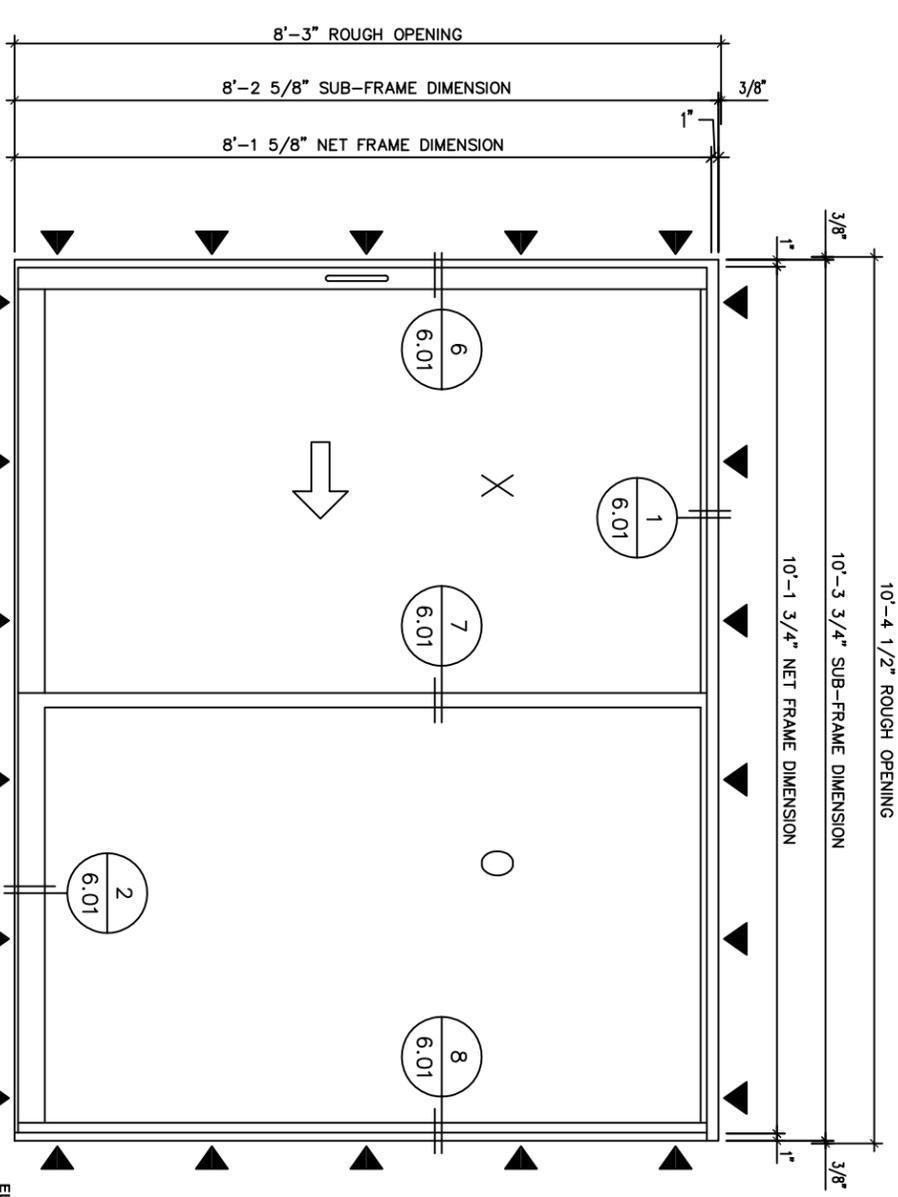

ELEVATION **Y** (23) REQ'D THUS
SERIES: ULT-5000 SLIDING DOOR
GL-1: 1 1/16" I.G. INSULATED GLASS

REVISION CHART		
No	Date	Description

FOSTER TOWERS
BEACH PARK APARTMENTS
2500 KALAKAUA BLVD.
HONOLULU, HI 96815



ARCHITECT:
THOMAS B. BOURNE ASSOCIATES INC.
GENERAL CONTRACTOR:
-
GLAZING CONTRACTOR:
ELITE RAILINGS & WINDOWS, LLC.

arcadia
ARCADIA, INC.
94-410 Uke'e St., Bldg. #A Waipahu, HI 96797
Tel: (808) 678-9700, Fax: (808) 676-8663

USA
DESIGN ENGINEERING
98641 ETH, STREET
DESERT HOT SPRINGS, CA 92240
PH: 909-957-7307
EMAIL: USADESIGN@GMAIL.COM
DRAWN BY: USA DESIGN ENG.
CHECKED BY: John G.

DATE: 9/13/18
SCALE: 1" = 1'-0"
DRAWING NUMBER:
2.02
SHEET: 7 OF 48


2ND. THRU 8TH. FLOORS

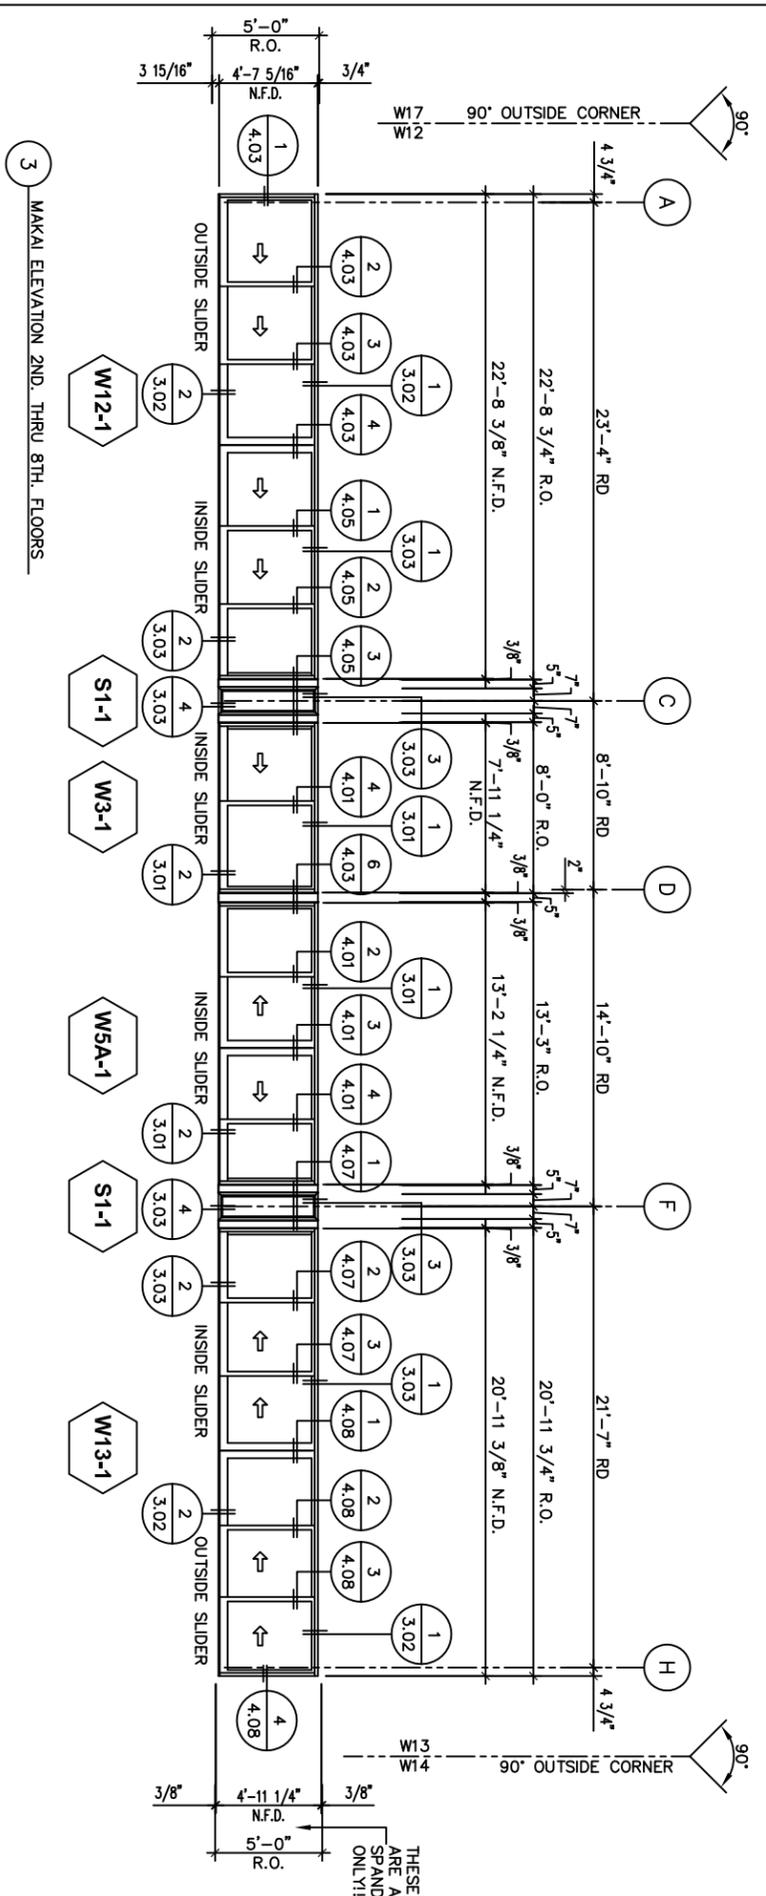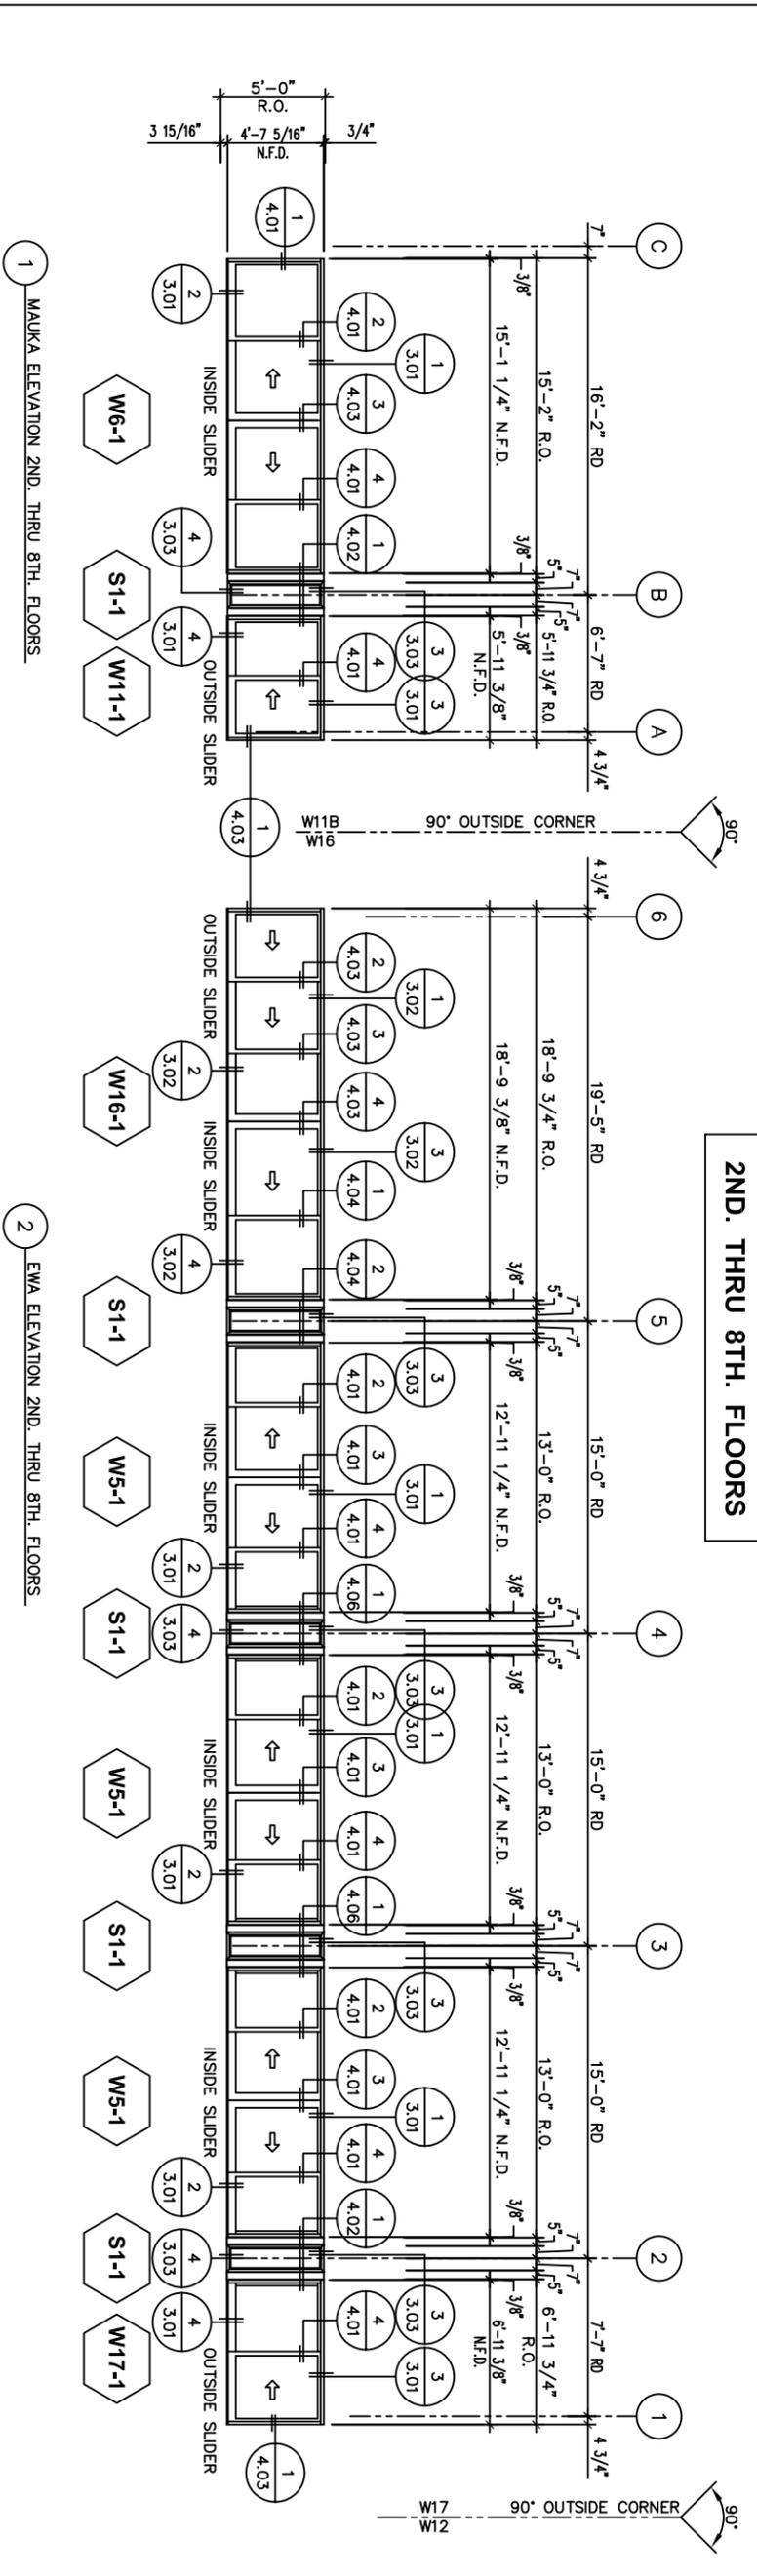

THESE DIMENSIONS ARE AT THE FIXED SPANDREL WINDOWS ONLY!!

WINDOW SCHEDULE : 2ND. THRU 8TH. FLOORS

ELEV. MK#	QTY. REQ'D	ARCADIA SERIES	R.O. WIDTH	CONFIGURATION	GLASS MK#	GLASS DESCRIPTION
W6-1	7	ULT-5520	15'-2"	OXXO	GL-1	1 1/16" LG. INSULATED GLASS
S1-1	49	N200	1'-4"	FIXED	GL-2	1/4" SPANDREL GLASS
W11-1	7	ULT-5520	5'-11 3/4"	OX	GL-1	1 1/16" LG. INSULATED GLASS
W16-1	7	ULT-5520	18'-9 3/4"	XXOXO	GL-1	1 1/16" LG. INSULATED GLASS
W5-1	21	ULT-5520	13'-0"	OXXO	GL-1	1 1/16" LG. INSULATED GLASS
W17-1	7	ULT-5520	6'-11 3/4"	OX	GL-1	1 1/16" LG. INSULATED GLASS
W12-1	7	ULT-5520	22'-8 3/4"	XXOXO	GL-1	1 1/16" LG. INSULATED GLASS
W3-1	7	ULT-5520	8'-0"	XO	GL-1	1 1/16" LG. INSULATED GLASS
W5A-1	7	ULT-5520	13'-3"	OXXO	GL-1	1 1/16" LG. INSULATED GLASS
W13-1	7	ULT-5520	20'-11 3/4"	OXXOX	GL-1	1 1/16" LG. INSULATED GLASS

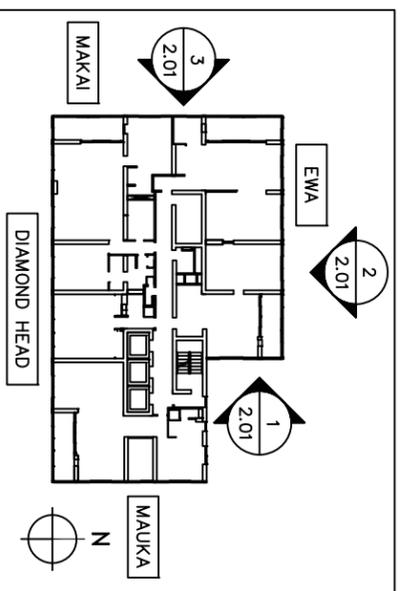

No	Date	Description


FOSTER TOWERS
BEACH PARK APARTMENTS
 2500 KALAKAUA BLVD.
 HONOLULU, HI 96815

ARCHITECT:
 THOMAS B. BOURNE ASSOCIATES INC.
 GENERAL CONTRACTOR:
 GLAZING CONTRACTOR:
 ELITE RAILINGS & WINDOWS, LLC.


ARCADIA, INC.
 94-410 Uke'e St., Bldg. #A Waipahu, HI 96797
 Tel: (808) 678-9700, Fax: (808) 676-8663

USA
 DESIGN ENGINEERING
 95841 8TH STREET
 DESERT HOT SPRINGS, CA 92240
 PH: 909-957-7307
 EMAIL: USADESIGN@GMAIL.COM
 DRAWN BY: USA DESIGN ENG.
 CHECKED BY: John G.
 DATE: 9/13/18
 SCALE: 1/4" = 1'-0"
 DRAWING NUMBER:
2.10
 SHEET: 8 OF 48


2ND. THRU 8TH. FLOORS

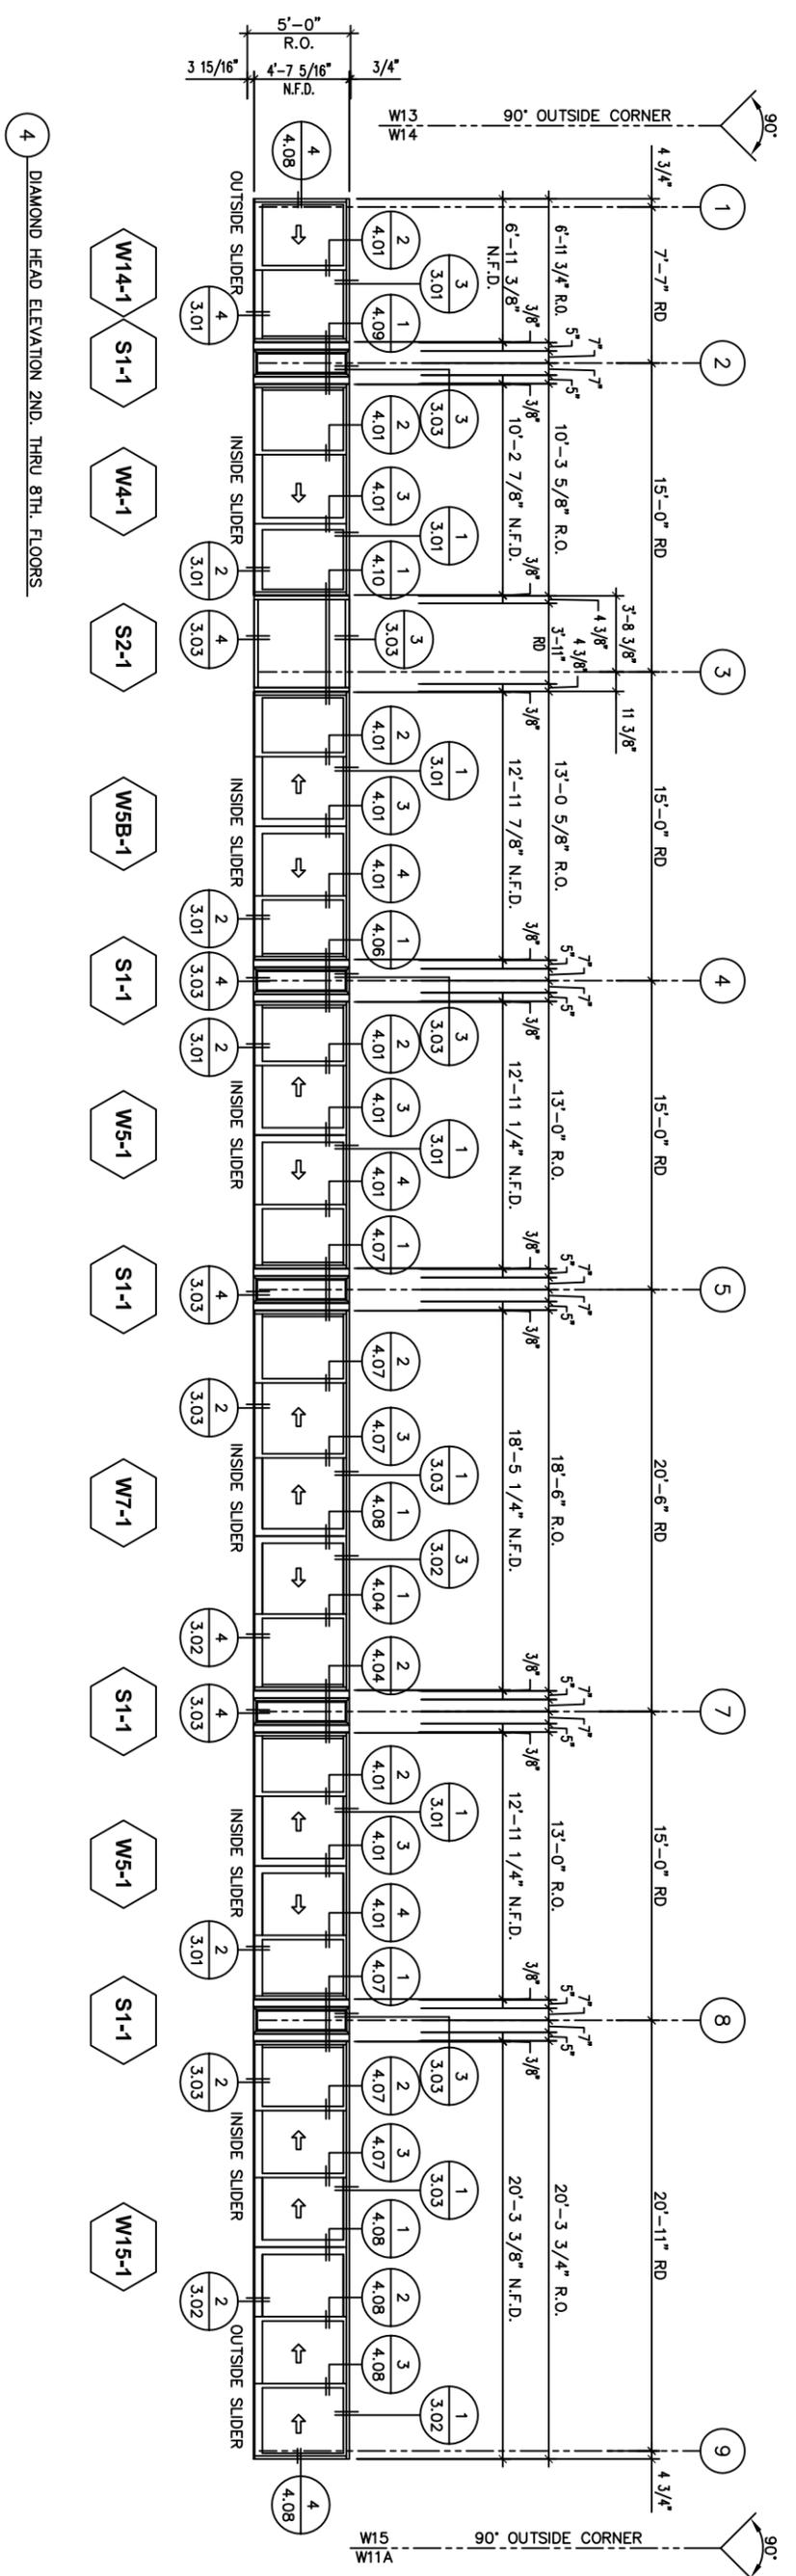

4 DIAMOND HEAD ELEVATION 2ND. THRU 8TH. FLOORS

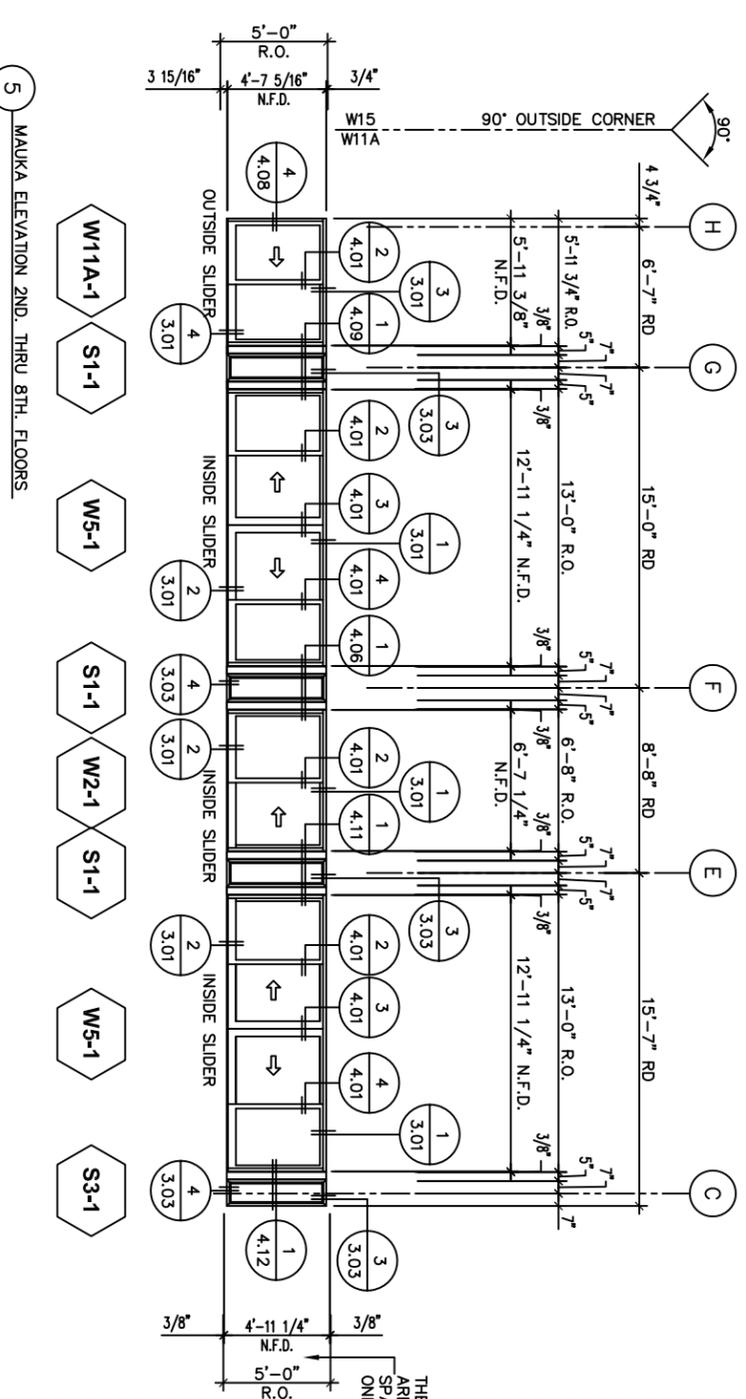

5 MAUIKA ELEVATION 2ND. THRU 8TH. FLOORS

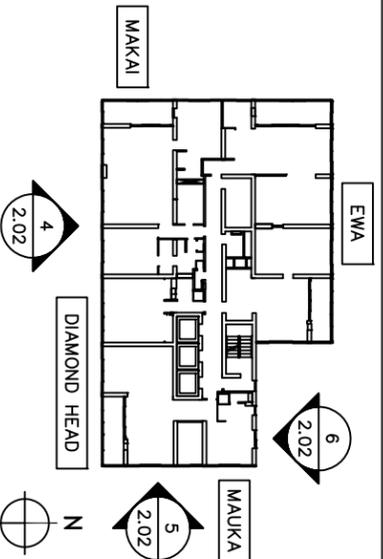

2ND. THRU 8TH. FLOORS

WINDOW SCHEDULE:

ELEV. MK#	QTY. REQD	ARCADIA SERIES	R.O. WIDTH	CONFIGURATION	GLASS MK#	GLASS DESCRIPTION
W14-1	7	ULT-5520	6'-11 3/4"	XO	GL-1	1 1/16" IG. INSULATED GLASS
S1-1	56	N200	1'-4"	FIXED	GL-2	1/4" SPANDREL GLASS
W4-1	7	ULT-5520	10'-3 5/8"	OXRO	GL-1	1 1/16" IG. INSULATED GLASS
S2-1	7	N200	3'-11 3/4"	FIXED	GL-2	1/4" SPANDREL GLASS
W5B-1	7	ULT-5520	13'-0 5/8"	OXOX	GL-1	1 1/16" IG. INSULATED GLASS
W5-1	28	ULT-5520	13'-0"	OXOX	GL-1	1 1/16" IG. INSULATED GLASS
W7-1	7	ULT-5520	18'-0"	OXOXO	GL-1	1 1/16" IG. INSULATED GLASS
W15-1	7	ULT-5520	20'-3 3/4"	OXOXOX	GL-1	1 1/16" IG. INSULATED GLASS
W11A-1	7	ULT-5520	5'-11 3/4"	XO	GL-1	1 1/16" IG. INSULATED GLASS
W2-1	7	ULT-5520	6'-8"	OX	GL-1	1 1/16" IG. INSULATED GLASS
S3-1	7	N200	1'-3"	FIXED	GL-2	1/4" SPANDREL GLASS

REVISION CHART		
No	Date	Description




FOSTER TOWERS
BEACH PARK APARTMENTS
 2500 KALAKAUA BLVD.
 HONOLULU, HI 96815

ARCHITECT:
 THOMAS B. BOURNE ASSOCIATES INC.
 GENERAL CONTRACTOR:
 GLAZING CONTRACTOR:
 ELITE RAILINGS & WINDOWS, LLC.

ARCADIA, INC.
 94-410 Uke'e St., Bldg. #A Waipahu, HI 96797
 Tel: (808) 678-9700, Fax: (808) 676-8663

DESIGN ENGINEERING
 95841 ETHA STREET
 DESERT HOT SPRINGS, CA 92240
 EMAIL: USADESIGN@ARCADIA.COM
 PHONE: 909-457-7307
 DRAWN BY: USA DESIGN ENG.
 CHECKED BY: John G.
 DATE: 9/13/18
 SCALE: 1/4" = 1'-0"
 DRAWING NUMBER:
2.11
 SHEET: 9 OF 48

9TH. THRU 14TH. FLOORS

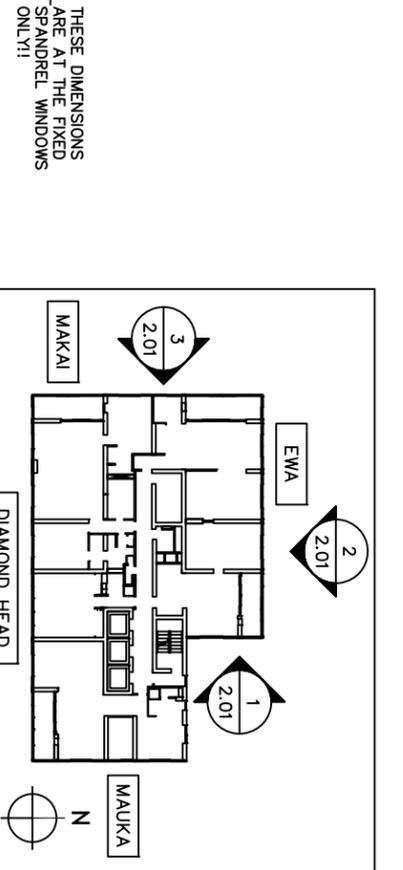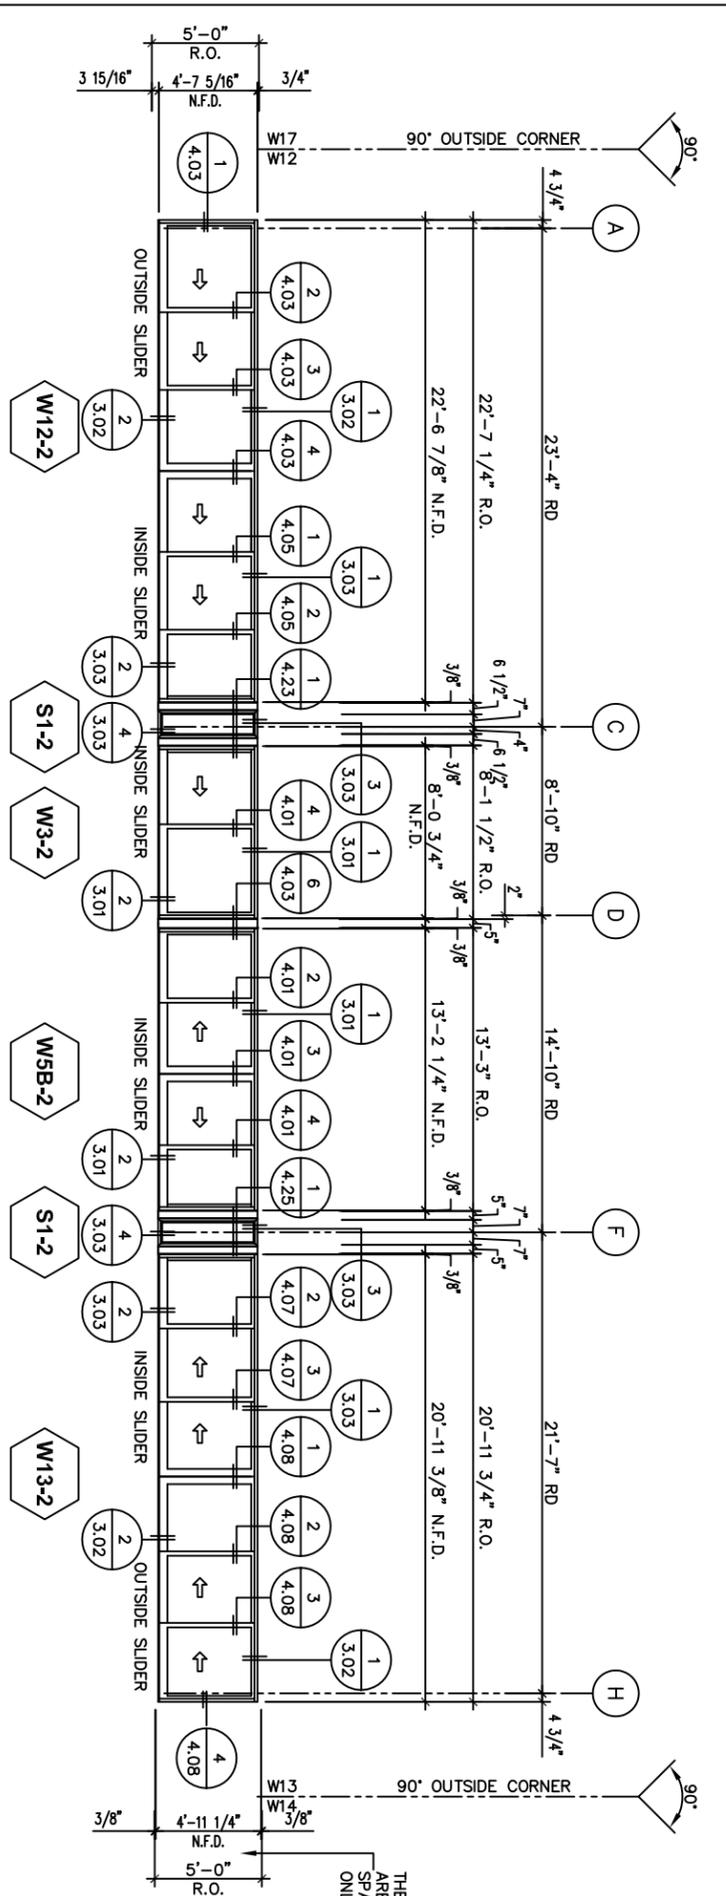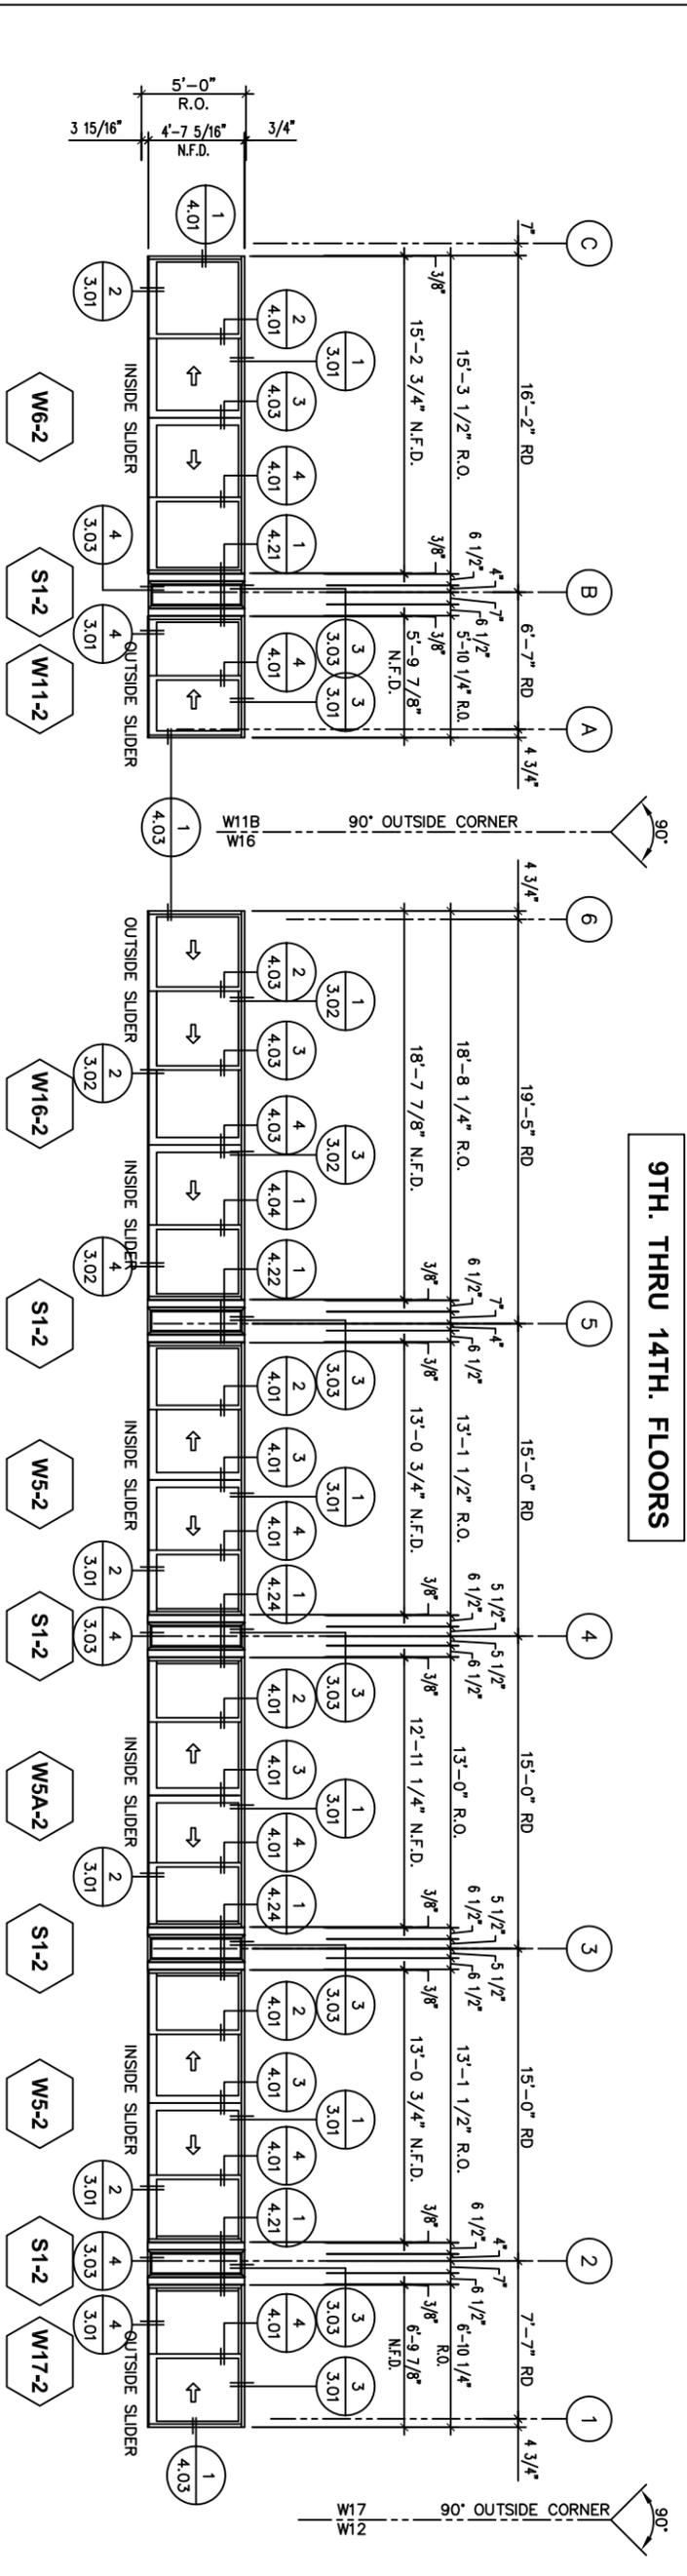



WINDOW SCHEDULE : 9TH. THRU 14TH. FLOORS

ELEV. MK#	QTY. REQD	ARCADIA SERIES	R.O. WIDTH	CONFIGURATION	GLASS MK#	GLASS DESCRIPTION
W6-2	7	ULT-5520	15'-3 1/2"	OXXO	GL-1	1 1/16" I.G. INSULATED GLASS
S1-2	49	N200	1'-4"	FIXED	GL-2	1/4" SPANDREL GLASS
W11-2	7	ULT-5520	5'-10 1/4"	OX	GL-1	1 1/16" I.G. INSULATED GLASS
W16-2	7	ULT-5520	18'-8 1/4"	XXOXO	GL-1	1 1/16" I.G. INSULATED GLASS
W5-2	14	ULT-5520	13'-1 1/2"	OXXO	GL-1	1 1/16" I.G. INSULATED GLASS
W5A-2	7	ULT-5520	13'-0"	OXXO	GL-1	1 1/16" I.G. INSULATED GLASS
W17-2	7	ULT-5520	6'-10 1/4"	OX	GL-1	1 1/16" I.G. INSULATED GLASS
W12-2	7	ULT-5520	22'-7 1/4"	XXOXXO	GL-1	1 1/16" I.G. INSULATED GLASS
W3-2	7	ULT-5520	8'-1 1/2"	XO	GL-1	1 1/16" I.G. INSULATED GLASS
W5B-2	7	ULT-5520	13'-3"	OXXO	GL-1	1 1/16" I.G. INSULATED GLASS
W13-2	7	ULT-5520	20'-11 3/4"	OXXOXX	GL-1	1 1/16" I.G. INSULATED GLASS


THESE DIMENSIONS ARE AT THE FIXED SPANDREL WINDOWS ONLY!!

<p>ARCADIA, INC. 94-410 Uke'e St., Bldg. #A Waipahu, HI 96797 Tel: (808) 678-9700, Fax: (808) 676-8663</p>	<p>ARCHITECT: THOMAS B. BOURNE ASSOCIATES INC.</p> <p>GENERAL CONTRACTOR: -</p> <p>GLAZING CONTRACTOR: ELITE RAILINGS & WINDOWS, LLC.</p>	<p>FOSTER TOWERS BEACH PARK APARTMENTS 2500 KALAKAUA BLVD. HONOLULU, HI 96815</p>	<p>REVISION CHART</p> <table border="1"> <thead> <tr> <th>No</th> <th>Date</th> <th>Description</th> </tr> </thead> <tbody> <tr> <td> </td> <td> </td> <td> </td> </tr> </tbody> </table>	No	Date	Description			
	No			Date	Description				
<p>DESIGN ENGINEERING 95841 ETHA STREET PO BOX 957 PH: 808-957-7307 EMAIL: USADERS@GMAIL.COM DRAWN BY: USA DESIGN ENG. CHECKED BY: John G. DATE: 9/13/18 SCALE: 1/4" = 1'-0" DRAWING NUMBER: 2.20 SHEET: 10 OF 48</p>	<p>USA DESIGN ENGINEERING 95841 ETHA STREET PO BOX 957 PH: 808-957-7307 EMAIL: USADERS@GMAIL.COM DRAWN BY: USA DESIGN ENG. CHECKED BY: John G. DATE: 9/13/18 SCALE: 1/4" = 1'-0" DRAWING NUMBER: 2.20 SHEET: 10 OF 48</p>								

9TH. THRU 14TH. FLOORS

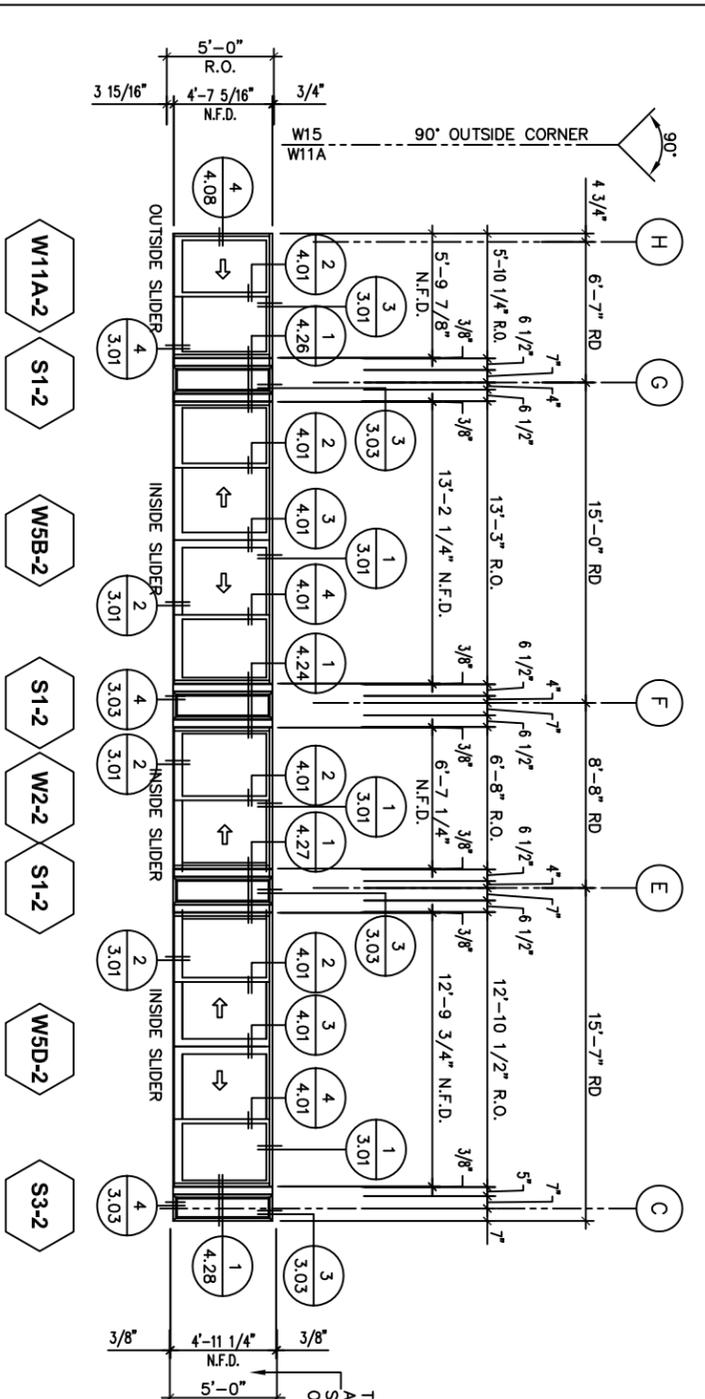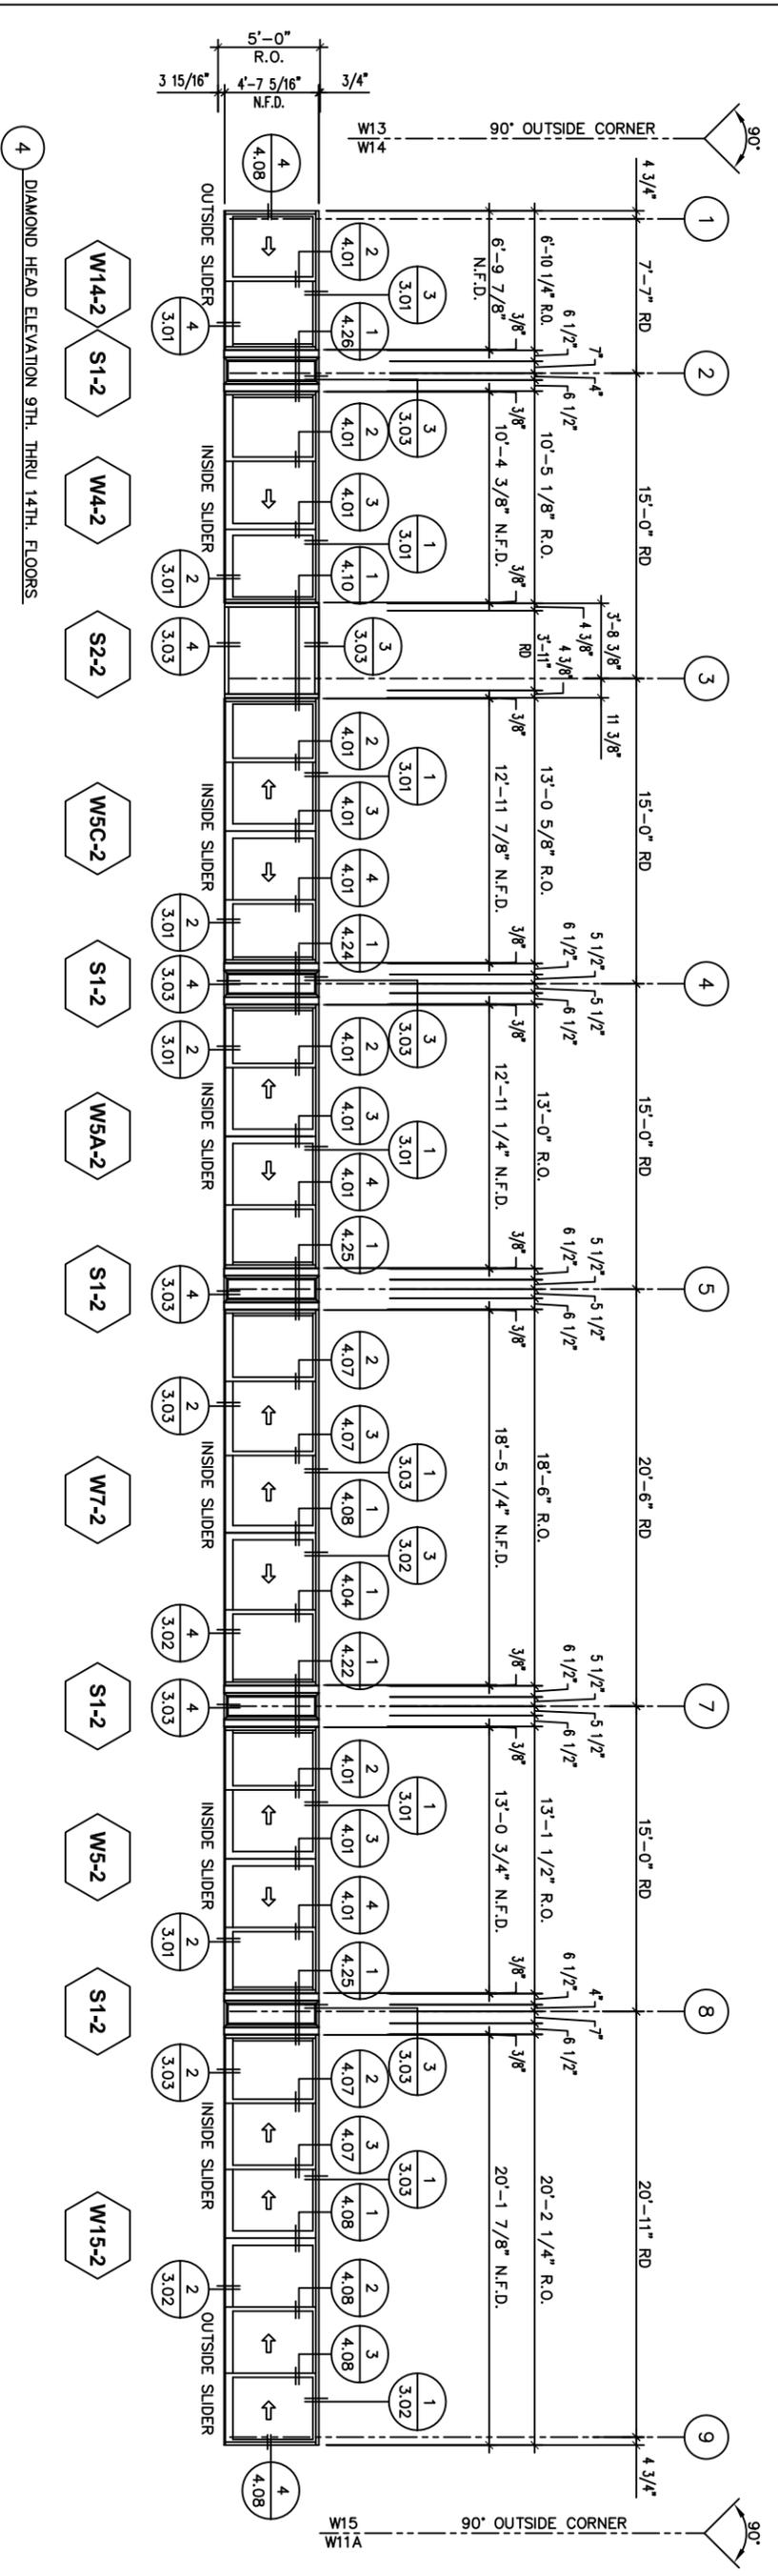

THESE DIMENSIONS ARE AT THE FIXED SPANDREL WINDOWS ONLY!!

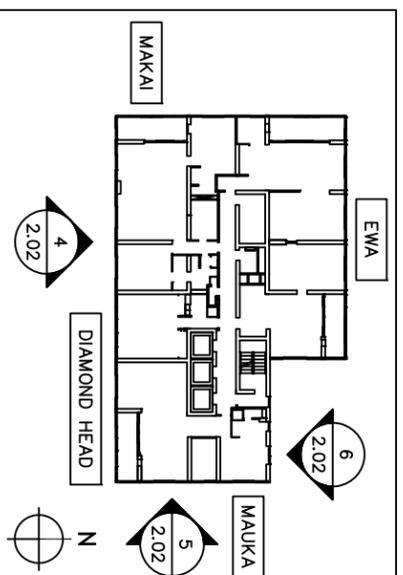

WINDOW SCHEDULE :

ELEV. MK#	QTY. REQ'D	ARCADIA SERIES	R.O. WIDTH	CONFIGURATION	GLASS MK#	GLASS DESCRIPTION
W14-2	7	ULT-5520	6'-10 1/4"	XO	GL-1	1 1/16" LG. INSULATED GLASS
S1-2	56	N200	1'-4"	FIXED	GL-2	1/4" SPANDREL GLASS
W4-2	7	ULT-5520	10'-5 1/8"	OXRO	GL-1	1 1/16" LG. INSULATED GLASS
S2-2	7	N200	3'-11 3/4"	FIXED	GL-2	1/4" SPANDREL GLASS
W5C-2	7	ULT-5520	13'-0 5/8"	OXOX	GL-1	1 1/16" LG. INSULATED GLASS
W5A-2	7	ULT-5520	13'-9"	OXOX	GL-1	1 1/16" LG. INSULATED GLASS
W7-2	7	ULT-5520	18'-6"	OXOXO	GL-1	1 1/16" LG. INSULATED GLASS
W5-2	7	ULT-5520	13'-1 1/2"	OXOX	GL-1	1 1/16" LG. INSULATED GLASS
W15-2	7	ULT-5520	20'-2 1/4"	OXOXOX	GL-1	1 1/16" LG. INSULATED GLASS
W11A-2	7	ULT-5520	5'-10 1/4"	XO	GL-1	1 1/16" LG. INSULATED GLASS
W5B-2	7	ULT-5520	13'-3"	OXOXO	GL-1	1 1/16" LG. INSULATED GLASS
W2-2	7	ULT-5520	6'-8"	OX	GL-1	1 1/16" LG. INSULATED GLASS
W5D-2	7	ULT-5520	12'-10 1/2"	OXOXO	GL-1	1 1/16" LG. INSULATED GLASS
S3-2	7	N200	1'-1 1/2"	FIXED	GL-2	1/4" SPANDREL GLASS

REVISION CHART

No	Date	Description

FOSTER TOWERS
BEACH PARK APARTMENTS
 2500 KALAKAUA BLVD.
 HONOLULU, HI 96815

ARCHITECT:
 THOMAS B. BOURNE ASSOCIATES INC.
 GENERAL CONTRACTOR:
 ELITE RAILINGS & WINDOWS, LLC.



ARCADIA, INC.
 94-410 Uke'e St., Bldg. #A Waipahu, HI 96797
 Tel: (808) 678-9700, Fax: (808) 676-8663

DESIGN ENGINEERING
 95841 ETHA STREET
 DESERT HOT SPRINGS, CA 92240
 PH: 909-457-7307
 EMAIL: USADESIGN@ARCADIA.COM
 DRAWN BY: USA DESIGN ENG.
 CHECKED BY: John G.
 DATE: 9/13/18

SCALE: 1/4" = 1'-0"
 DRAWING NUMBER:
2.21

SHEET: 11 OF 48


15TH. THRU 24TH. FLOORS

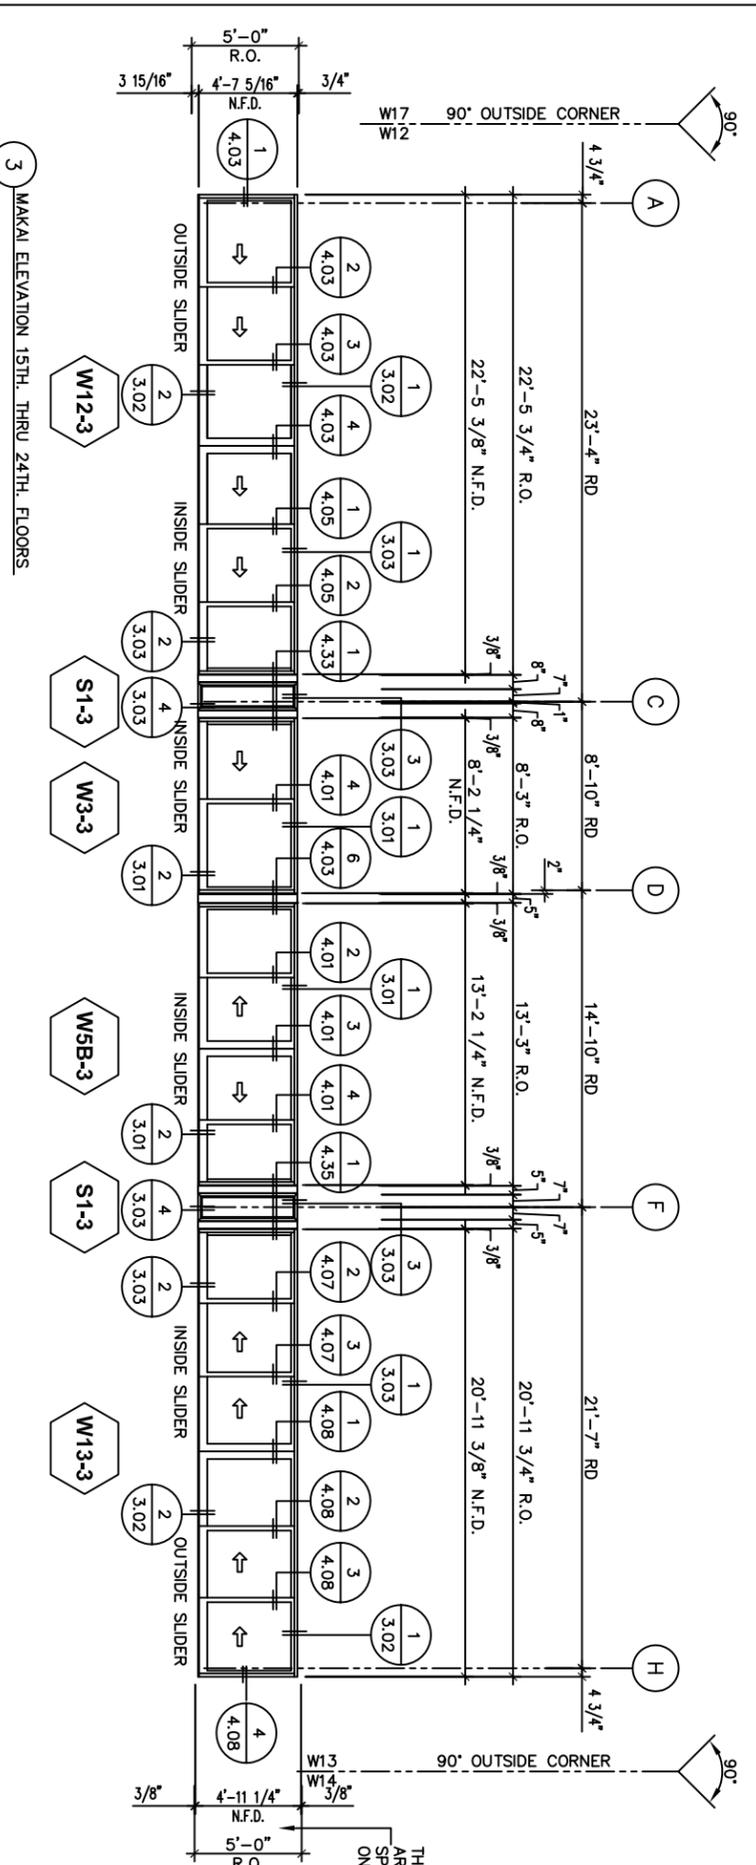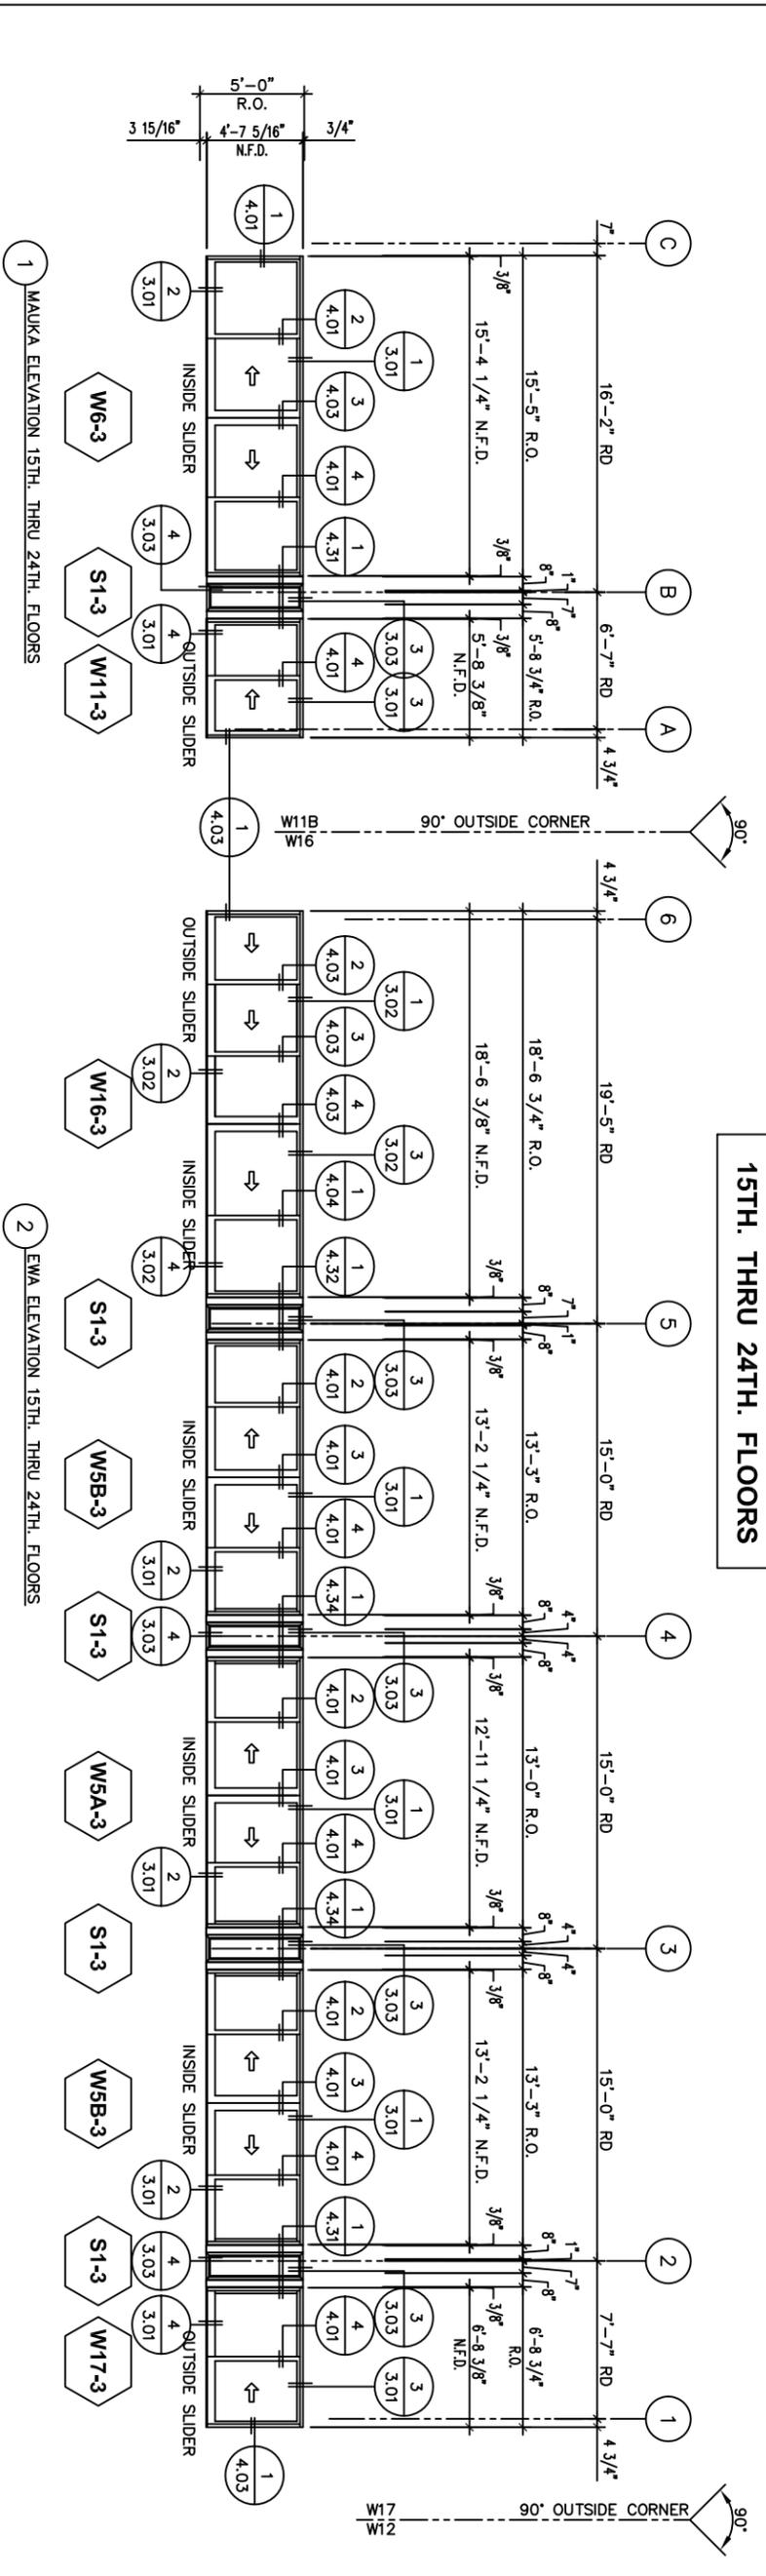

THESE DIMENSIONS ARE AT THE FIXED SPANDREL WINDOWS ONLY!!

WINDOW SCHEDULE :

ELEV. MK#	QTY. REQ'D	ARCADIA SERIES	R.O. WIDTH	CONFIGURATION	GLASS MK#	GLASS DESCRIPTION
W6-3	7	ULT-5520	15'-5"	OXXO	GL-1	1 1/16" I.G. INSULATED GLASS
S1-3	49	N200	1'-4"	FIXED	GL-2	1/4" SPANDREL GLASS
W11-3	7	ULT-5520	5'-8 3/4"	OX	GL-1	1 1/16" I.G. INSULATED GLASS
W16-3	7	ULT-5520	18'-6 3/4"	XXOXO	GL-1	1 1/16" I.G. INSULATED GLASS
W5B-3	21	ULT-5520	13'-3"	OXXO	GL-1	1 1/16" I.G. INSULATED GLASS
W5A-3	7	ULT-5520	13'-0"	OXXO	GL-1	1 1/16" I.G. INSULATED GLASS
W17-3	7	ULT-5520	6'-8 3/4"	OX	GL-1	1 1/16" I.G. INSULATED GLASS
W12-3	7	ULT-5520	22'-5 3/4"	XXOXXO	GL-1	1 1/16" I.G. INSULATED GLASS
W3-3	7	ULT-5520	8'-3"	XO	GL-1	1 1/16" I.G. INSULATED GLASS
W13-3	7	ULT-5520	20'-11 3/4"	OXXOX	GL-1	1 1/16" I.G. INSULATED GLASS

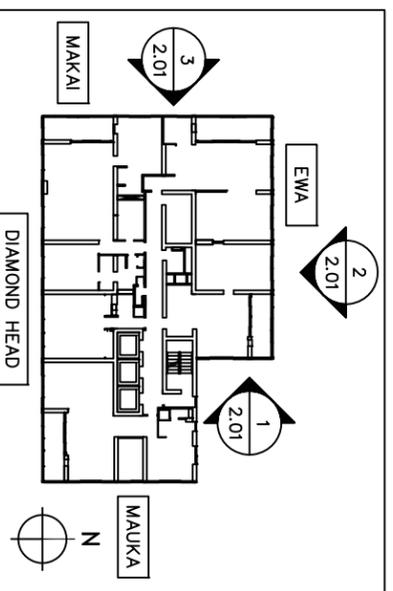

No	Date	Description




FOSTER TOWERS
BEACH PARK APARTMENTS
 2500 KALAKAUA BLVD.
 HONOLULU, HI 96815

ARCHITECT:
 THOMAS B. BOURNE ASSOCIATES INC.
 GENERAL CONTRACTOR:
 -
 GLAZING CONTRACTOR:
 ELITE RAILINGS & WINDOWS, LLC.

ARCADIA, INC.
 94-410 Uke'e St., Bldg. #A Waipahu, HI 96797
 Tel: (808) 678-9700, Fax: (808) 676-8663

USA
 DESIGN ENGINEERING
 95841 ETH STREET
 OESERT HOT SPRINGS, CA 92240
 PH: 909-457-7307
 EMAIL: USADESIGN@ARCADIA.COM
 DRAWN BY: USA DESIGN ENG.
 CHECKED BY: John G.
 DATE: 9/13/18
 SCALE: 1/4" = 1'-0"
 DRAWING NUMBER:
2.30
 SHEET: 12 OF 48

15TH. THRU 24TH. FLOORS

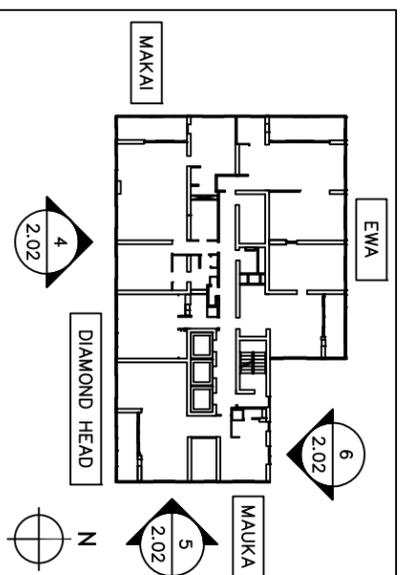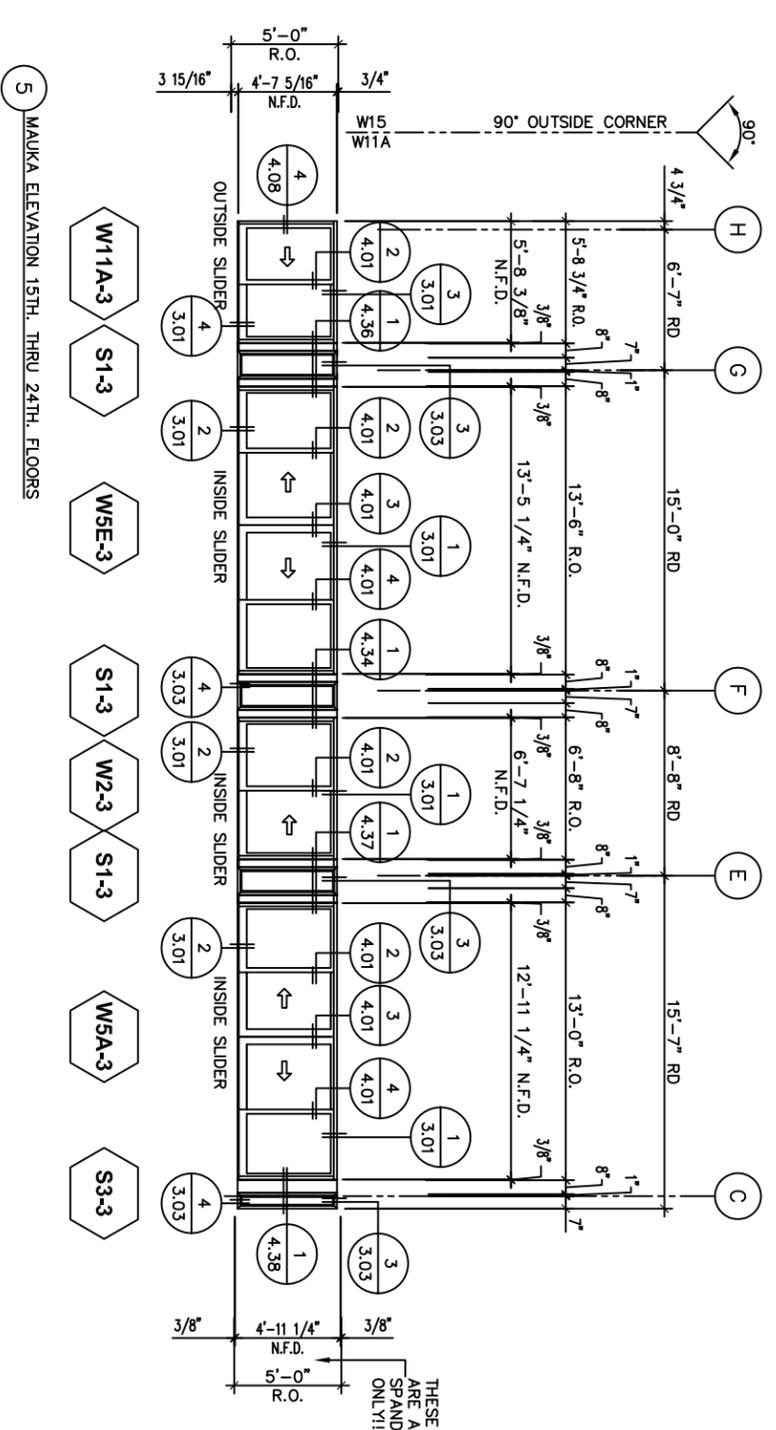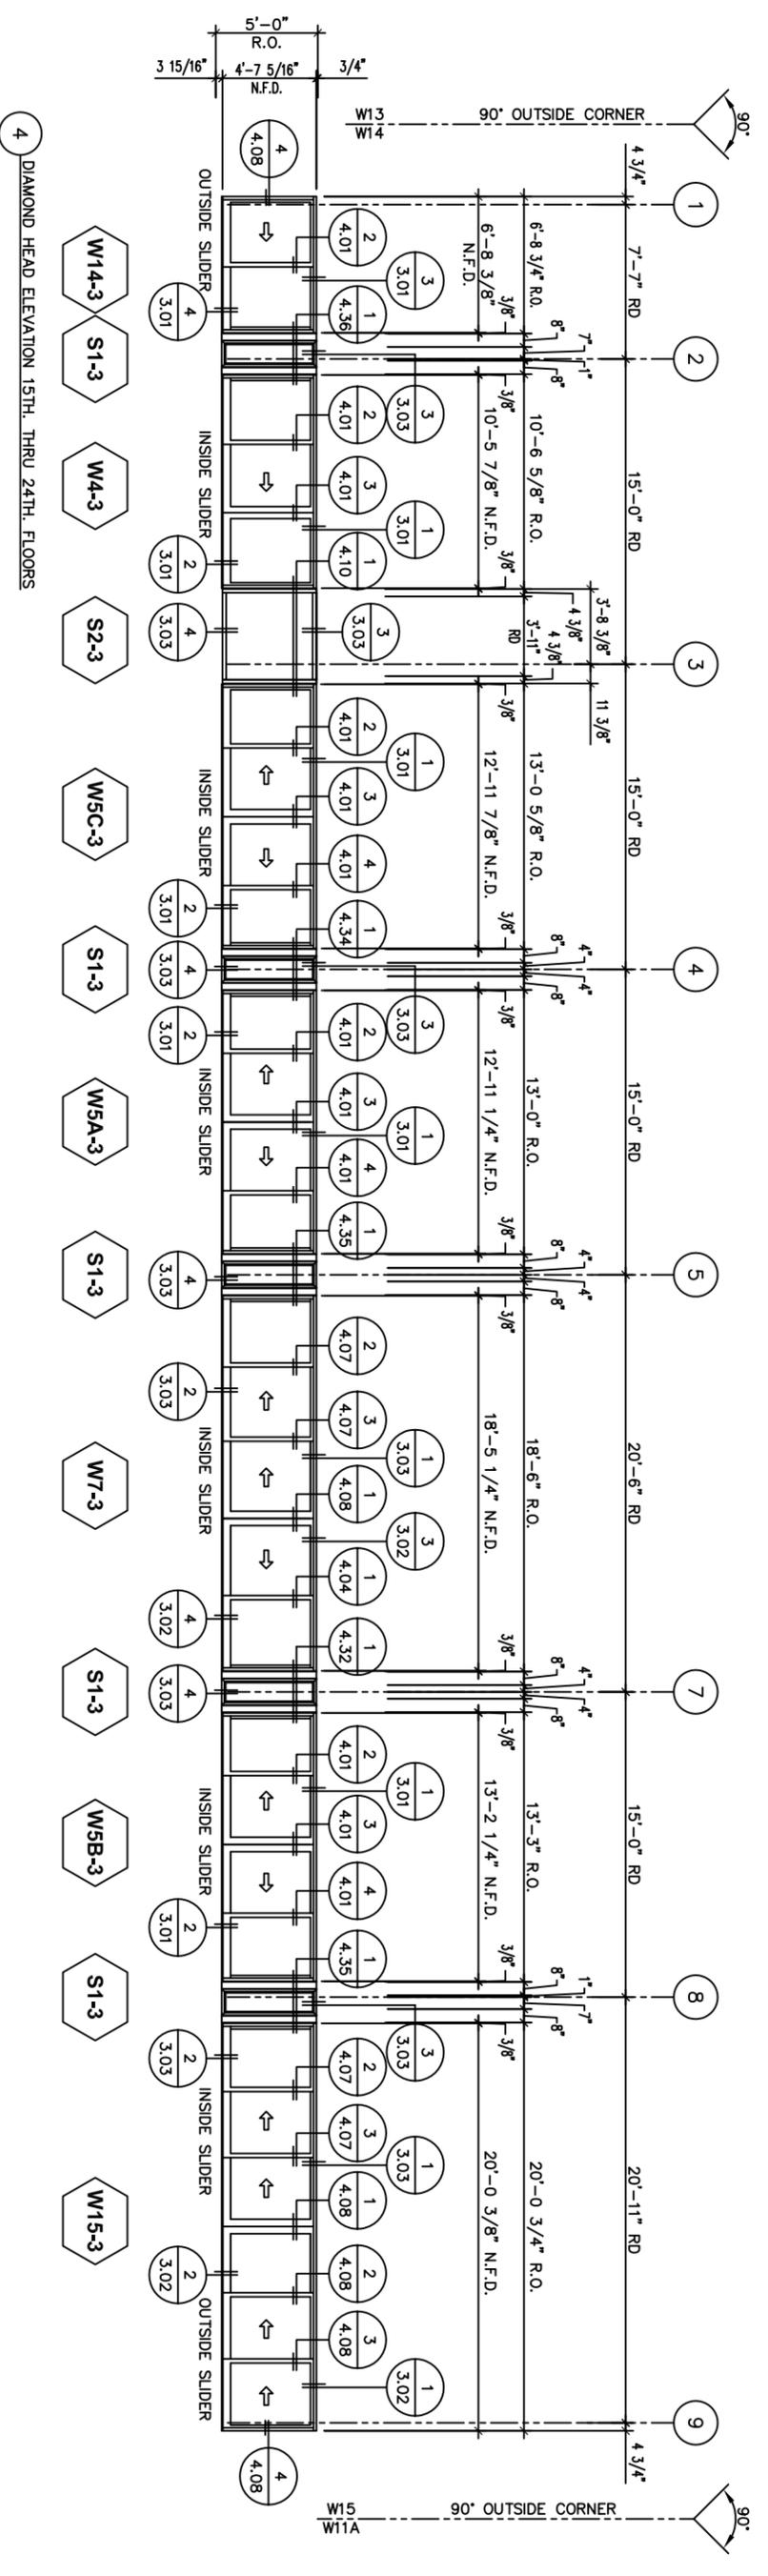

WINDOW SCHEDULE : 15TH. THRU 24TH. FLOORS

ELEV. MK#	QTY. REQ'D	ARCADIA SERIES	R.O. WIDTH	CONFIGURATION	GLASS MK#	GLASS DESCRIPTION
W14-3	7	ULT-5520	6'-8 3/4"	XO	GL-1	1 1/16" I.G. INSULATED GLASS
S1-3	56	N200	1'-4"	FIXED	GL-2	1/4" SPANDREL GLASS
W4-3	7	ULT-5520	10'-6 5/8"	OXRO	GL-1	1 1/16" I.G. INSULATED GLASS
S2-3	7	N200	3'-11 3/4"	FIXED	GL-2	1/4" SPANDREL GLASS
W5C-3	7	ULT-5520	13'-0 5/8"	OXOX	GL-1	1 1/16" I.G. INSULATED GLASS
W5A-3	14	ULT-5520	13'-0"	OXOX	GL-1	1 1/16" I.G. INSULATED GLASS
W7-3	7	ULT-5520	18'-6"	OXOXO	GL-1	1 1/16" I.G. INSULATED GLASS
W5B-3	7	ULT-5520	13'-3"	OXOX	GL-1	1 1/16" I.G. INSULATED GLASS
W15-3	7	ULT-5520	20'-0 3/4"	OXOXOX	GL-1	1 1/16" I.G. INSULATED GLASS
W11A-3	7	ULT-5520	5'-8 3/4"	XO	GL-1	1 1/16" I.G. INSULATED GLASS
W5E-3	7	ULT-5520	13'-6"	OXOX	GL-1	1 1/16" I.G. INSULATED GLASS
W2-3	7	ULT-5520	6'-8"	OX	GL-1	1 1/16" I.G. INSULATED GLASS
S3-3	7	N200	1'-0"	FIXED	GL-2	1/4" SPANDREL GLASS

ARCADIA, INC.
 94-410 Uke'e St., Bldg. #A Waipahu, HI 96797
 Tel: (808) 678-9700, Fax: (808) 676-8663


FOSTER TOWERS
BEACH PARK APARTMENTS
 2500 KALAKAUA BLVD.
 HONOLULU, HI 96815

ARCHITECT: THOMAS B. BOURNE ASSOCIATES INC.
 GENERAL CONTRACTOR: [blank]
 GLAZING CONTRACTOR: ELITE RAILINGS & WINDOWS, LLC.


USA
 DESIGN ENGINEERING
 95841 ETHA STREET
 GERRERT HOT SPRINGS, CA 92240
 PH: 909-957-7307
 EMAIL: USADESIGN@GMAIL.COM
 DRAWN BY: USA DESIGN ENG.
 CHECKED BY: JOHN G.
 DATE: 9/13/18
 SCALE: 1/4" = 1'-0"
 DRAWING NUMBER: 2.31
 SHEET: 13 OF 48

REVISION CHART


No	Date	Description

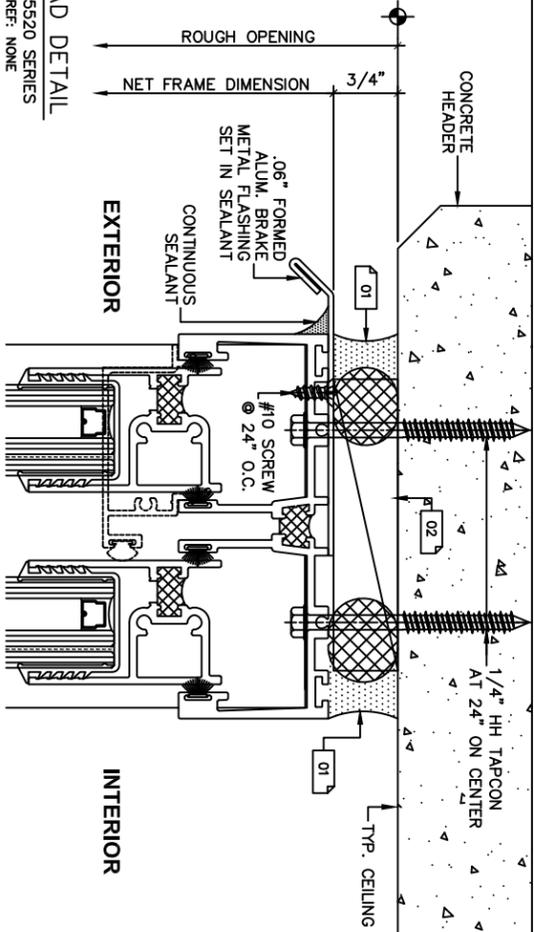


1 HEAD DETAIL
 UJT-5520 SERIES
 ARCH REF: NONE

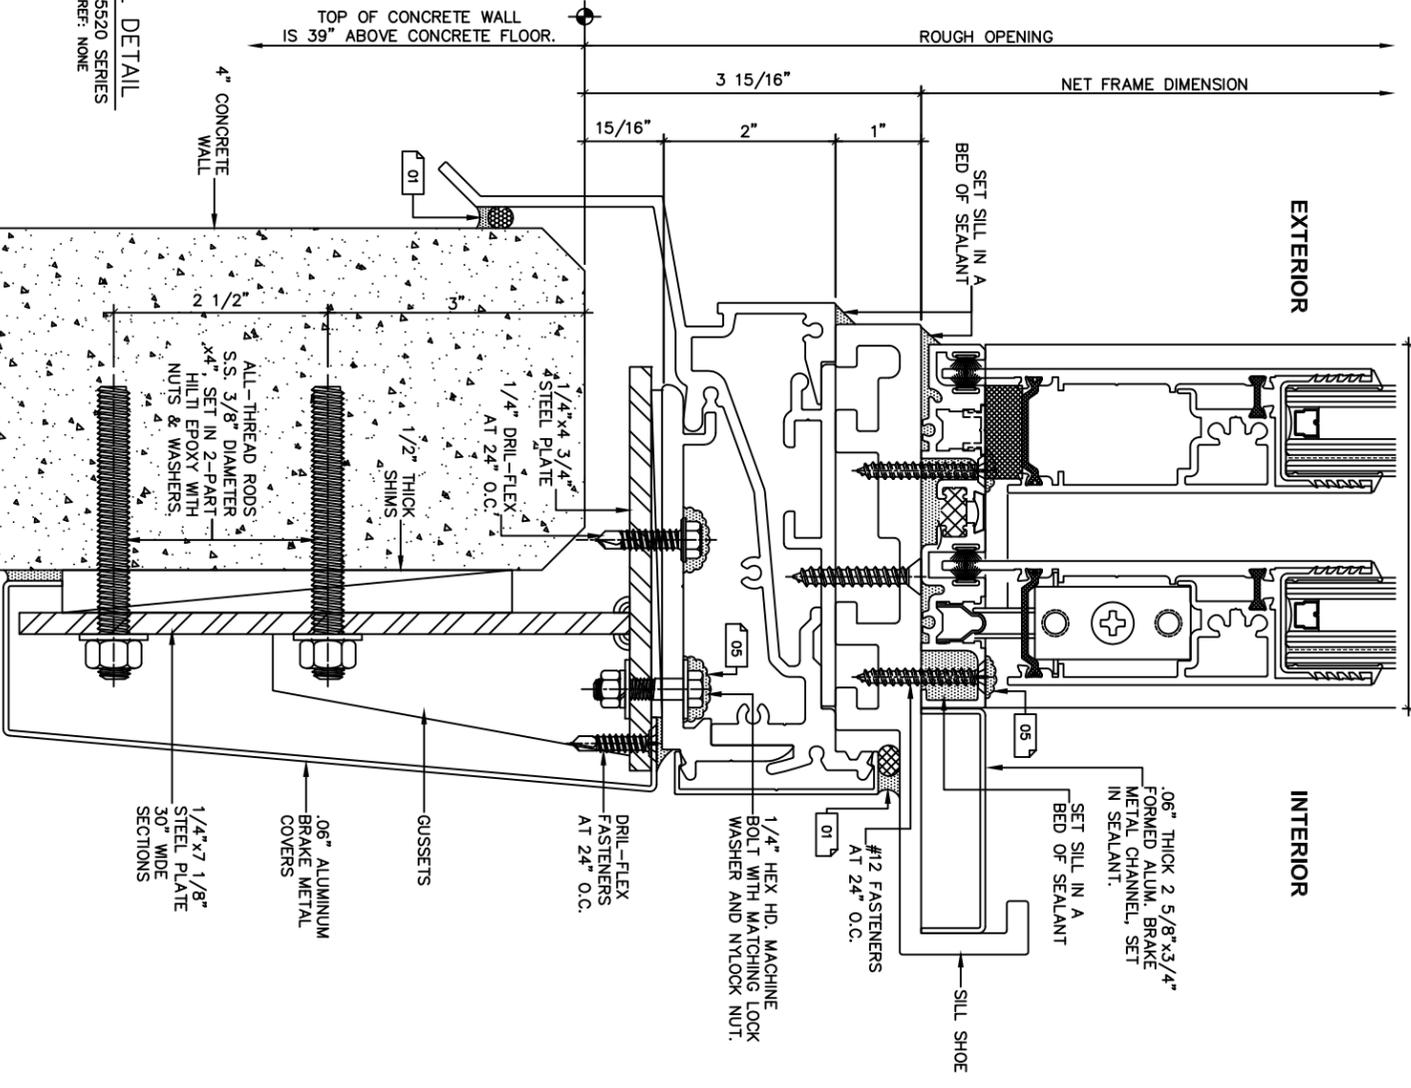

2 SILL DETAIL
 UJT-5520 SERIES
 ARCH REF: NONE

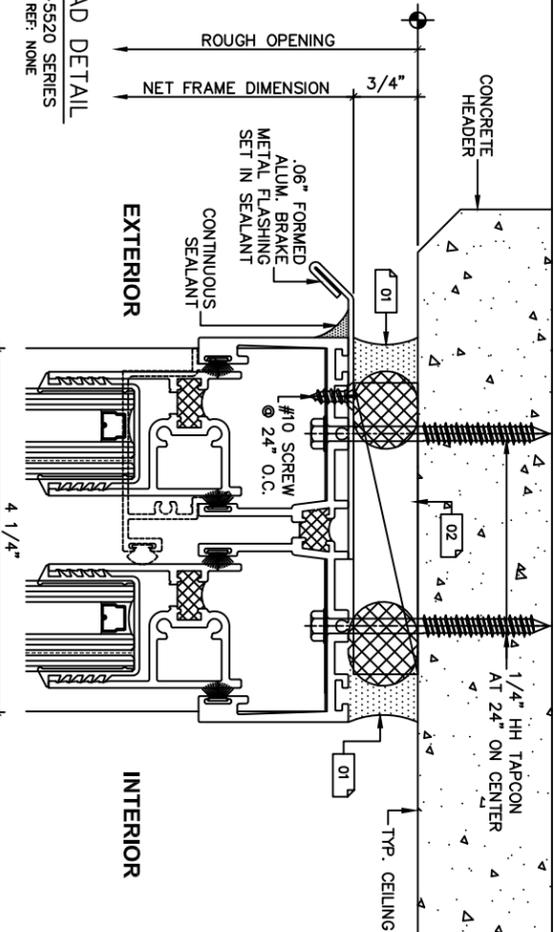

3 HEAD DETAIL
 UJT-5520 SERIES
 ARCH REF: NONE

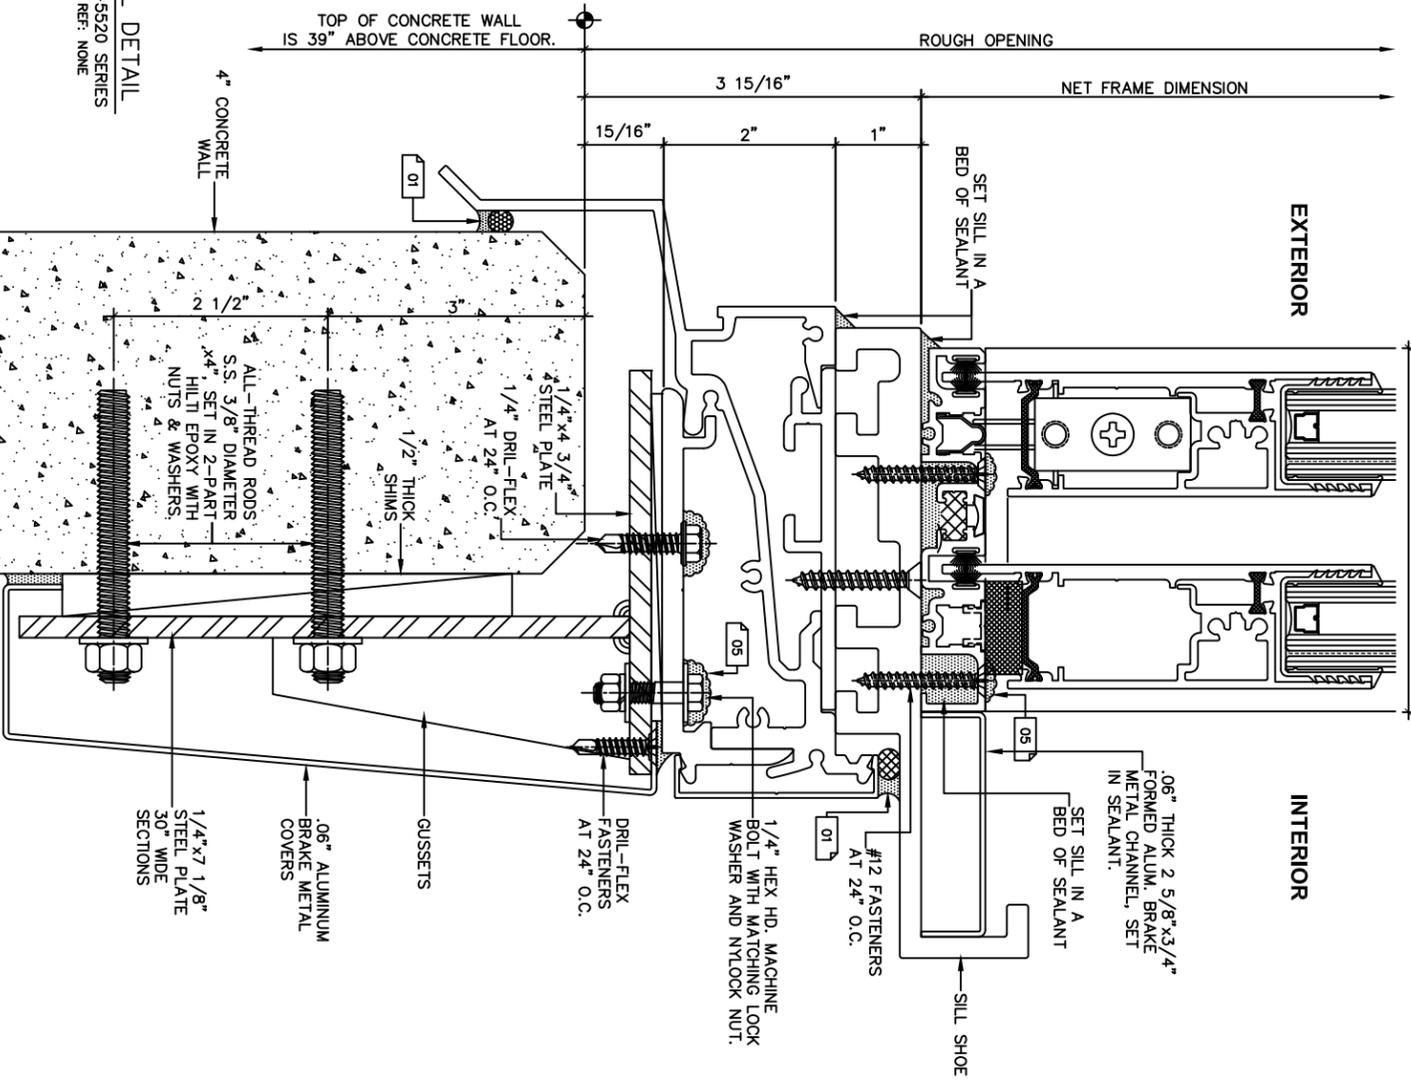

4 SILL DETAIL
 UJT-5520 SERIES
 ARCH REF: NONE





REVISION CHART		
No	Date	Description

FOSTER TOWERS
BEACH PARK APARTMENTS
 2500 KALAKAUA BLVD.
 HONOLULU, HI 96815

ARCHITECT:
 THOMAS B. BOURNE ASSOCIATES INC.
 GENERAL CONTRACTOR:
 —
 GLAZING CONTRACTOR:
 ELITE RAILINGS & WINDOWS, LLC.

arcadia
ARCADIA, INC.
 94-410 Uke'e St., Bldg. #A Waipahu, HI 96797
 Tel: (808) 678-9700, Fax: (808) 676-8663

USA
 DESIGN ENGINEERING
 9841 ETL STREET
 DESERT HOT SPRINGS, CA 92240
 PH: 909-457-7307
 EMAIL: USADESIGN@GMAIL.COM
 DRAWN BY: USA DESIGN ENG.
 CHECKED BY: John G.
 DATE: 9/13/18
 SCALE: FULL SIZE DETAILS
 DRAWING NUMBER:
3.01
 SHEET: 14 OF 48

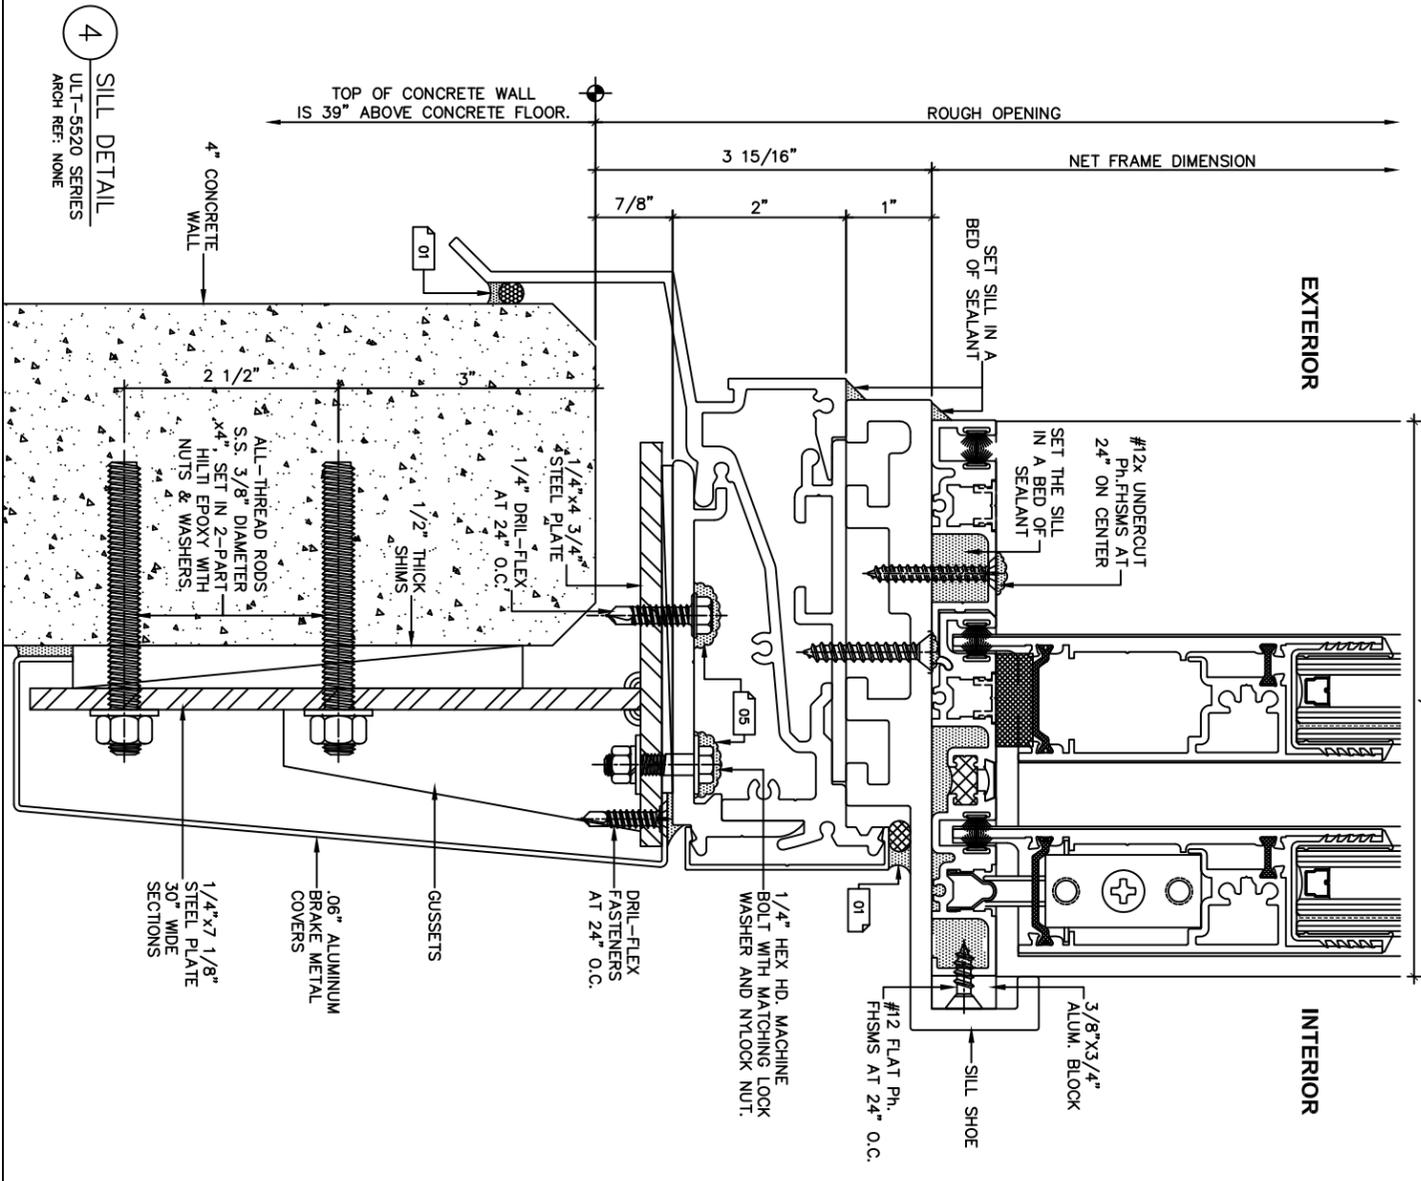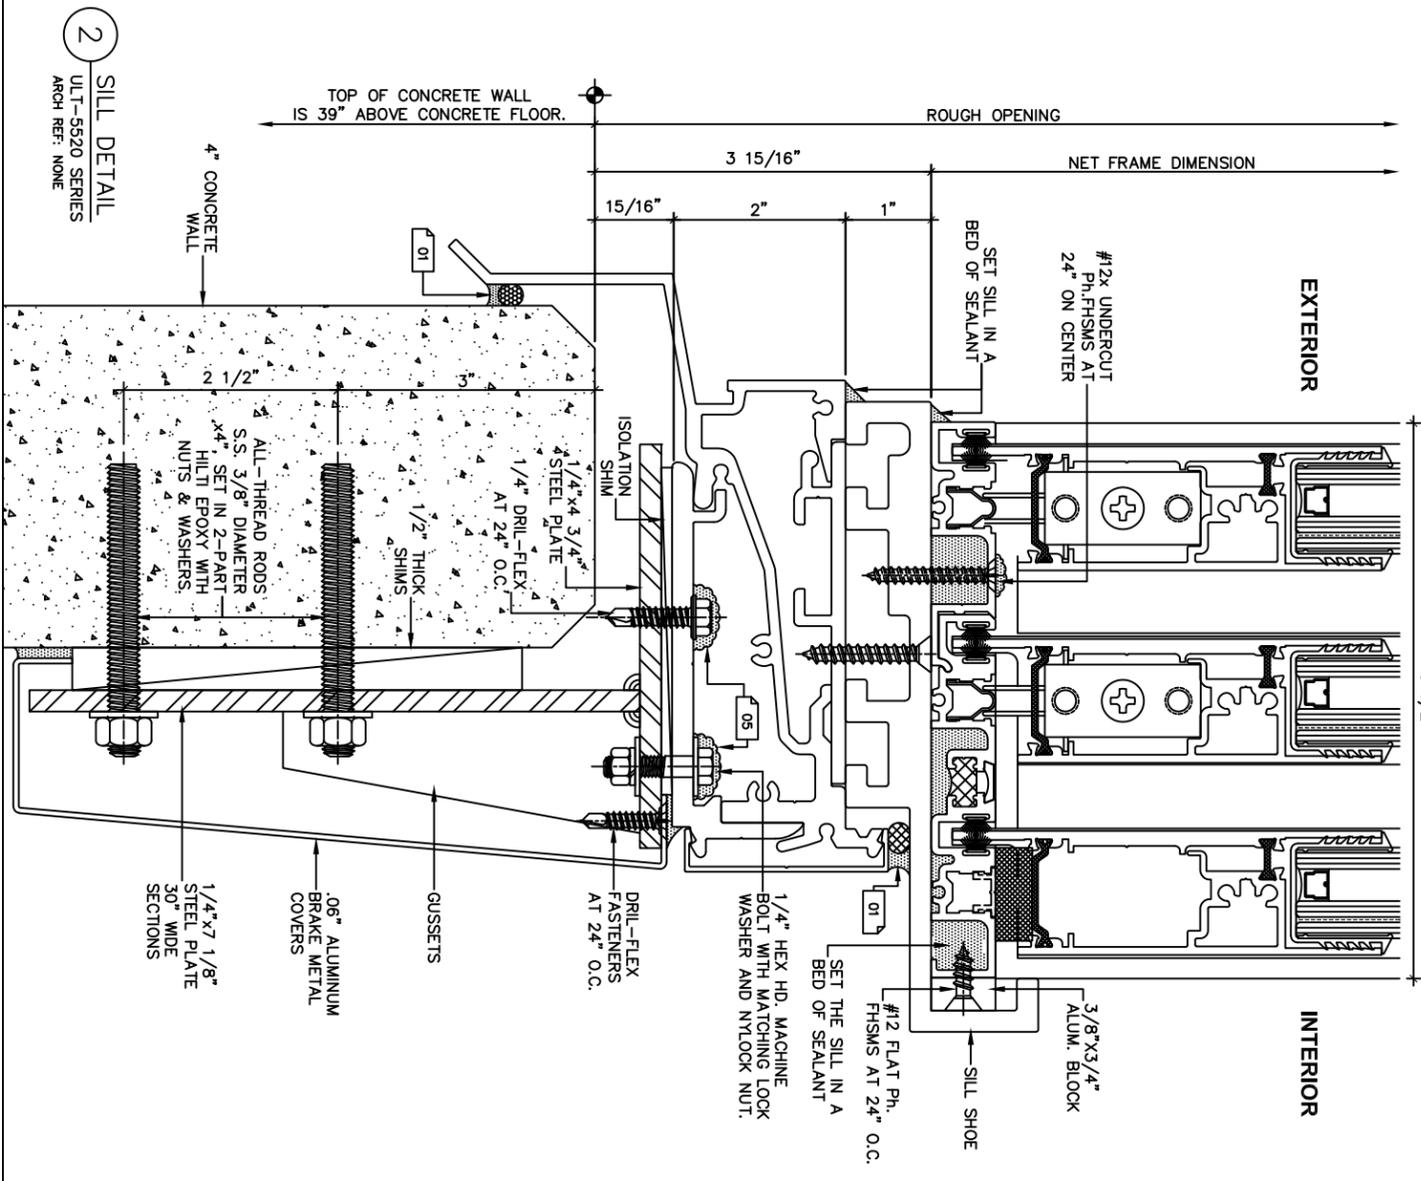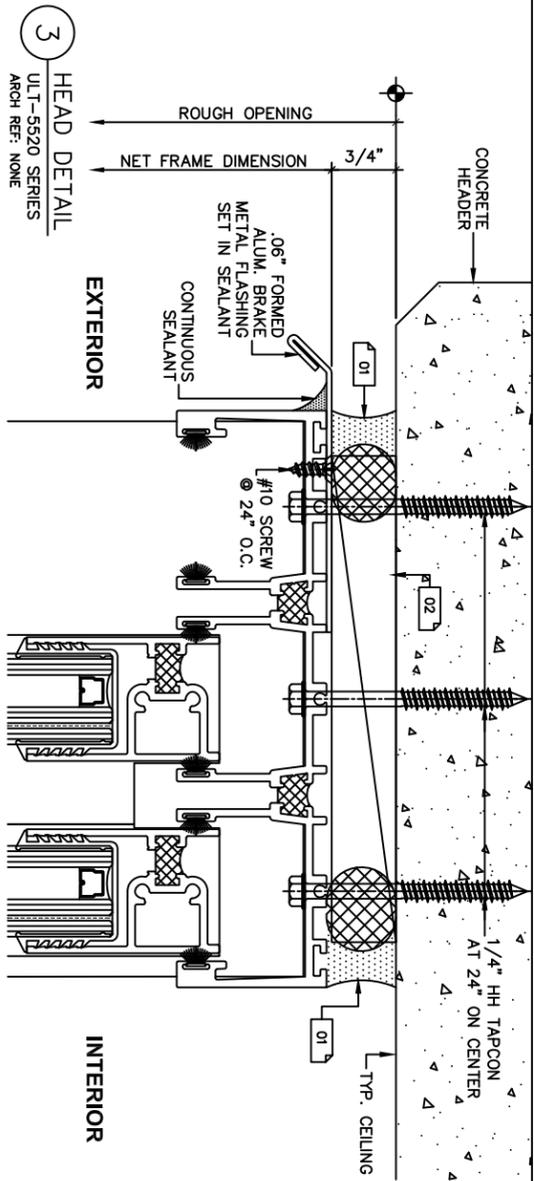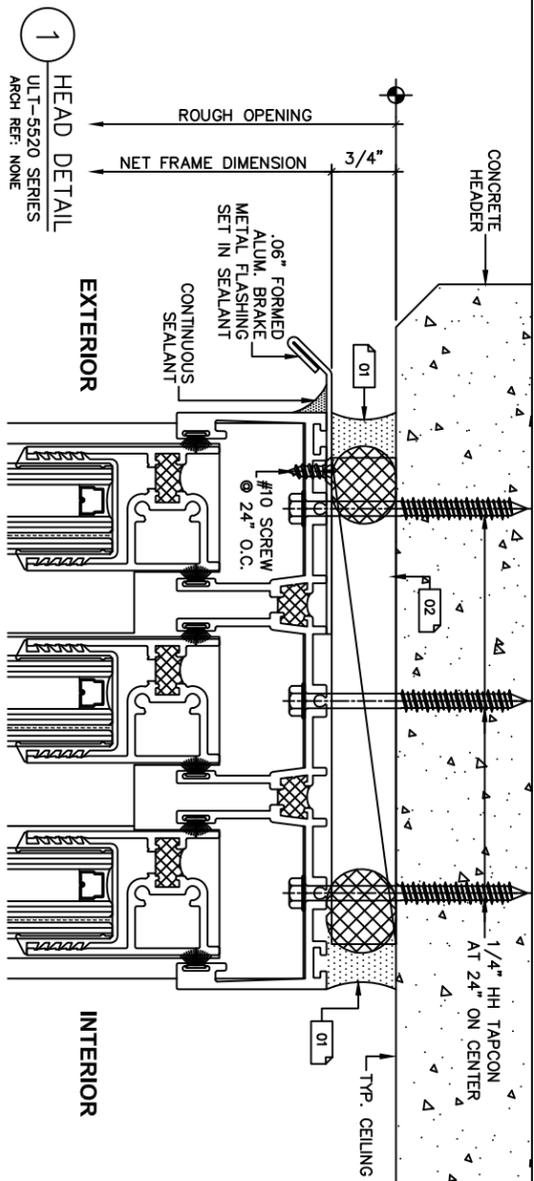

REVISION CHART		
No	Date	Description

FOSTER TOWERS
BEACH PARK APARTMENTS
 2500 KALAKAUA BLVD.
 HONOLULU, HI 96815

ARCHITECT:
 THOMAS B. BOURNE ASSOCIATES INC.

GENERAL CONTRACTOR:
 -

GLAZING CONTRACTOR:
 ELITE RAILINGS & WINDOWS, LLC.

arcadia
ARCADIA, INC.
 94-410 Uke'e St., Bldg. #A Waipahu, HI 96797
 Tel: (808) 678-9700, Fax: (808) 676-8663


USA

DESIGN ENGINEERING
 9841 ETLN STREET
 GERRERT HOT SPRINGS, CA 92240
 PH: 909-957-7307
 EMAIL: USADESIGN@GMAIL.COM


CHECKED BY: John G.
 DATE: 9/13/18

SCALE: FULL SIZE DETAILS
 DRAWING NUMBER:
3.02


SHEET: 15 OF 48

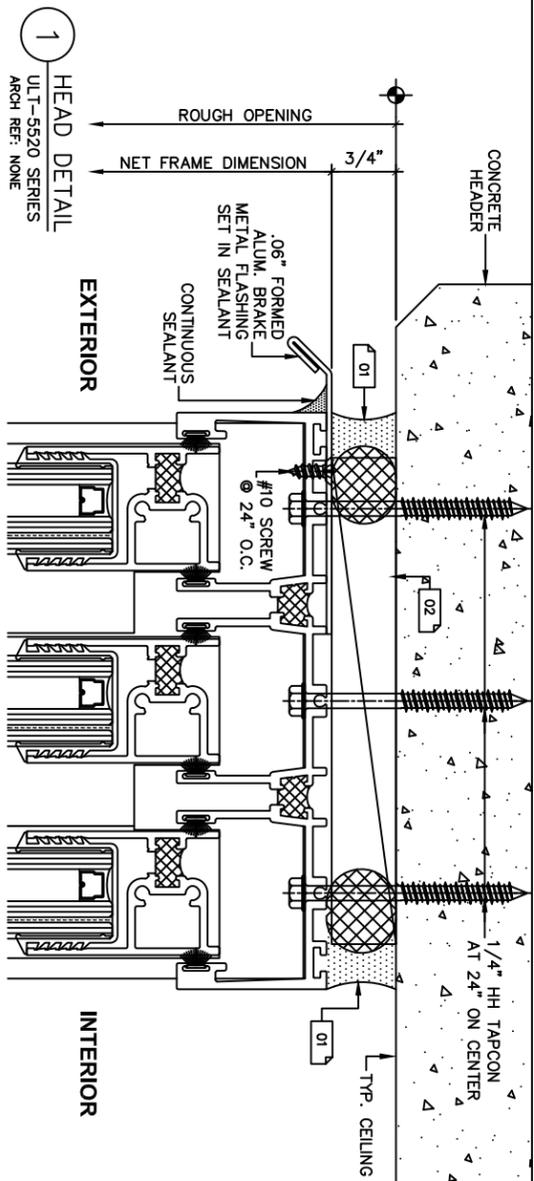

1 HEAD DETAIL
ULT-5520 SERIES
ARCH REF: NONE

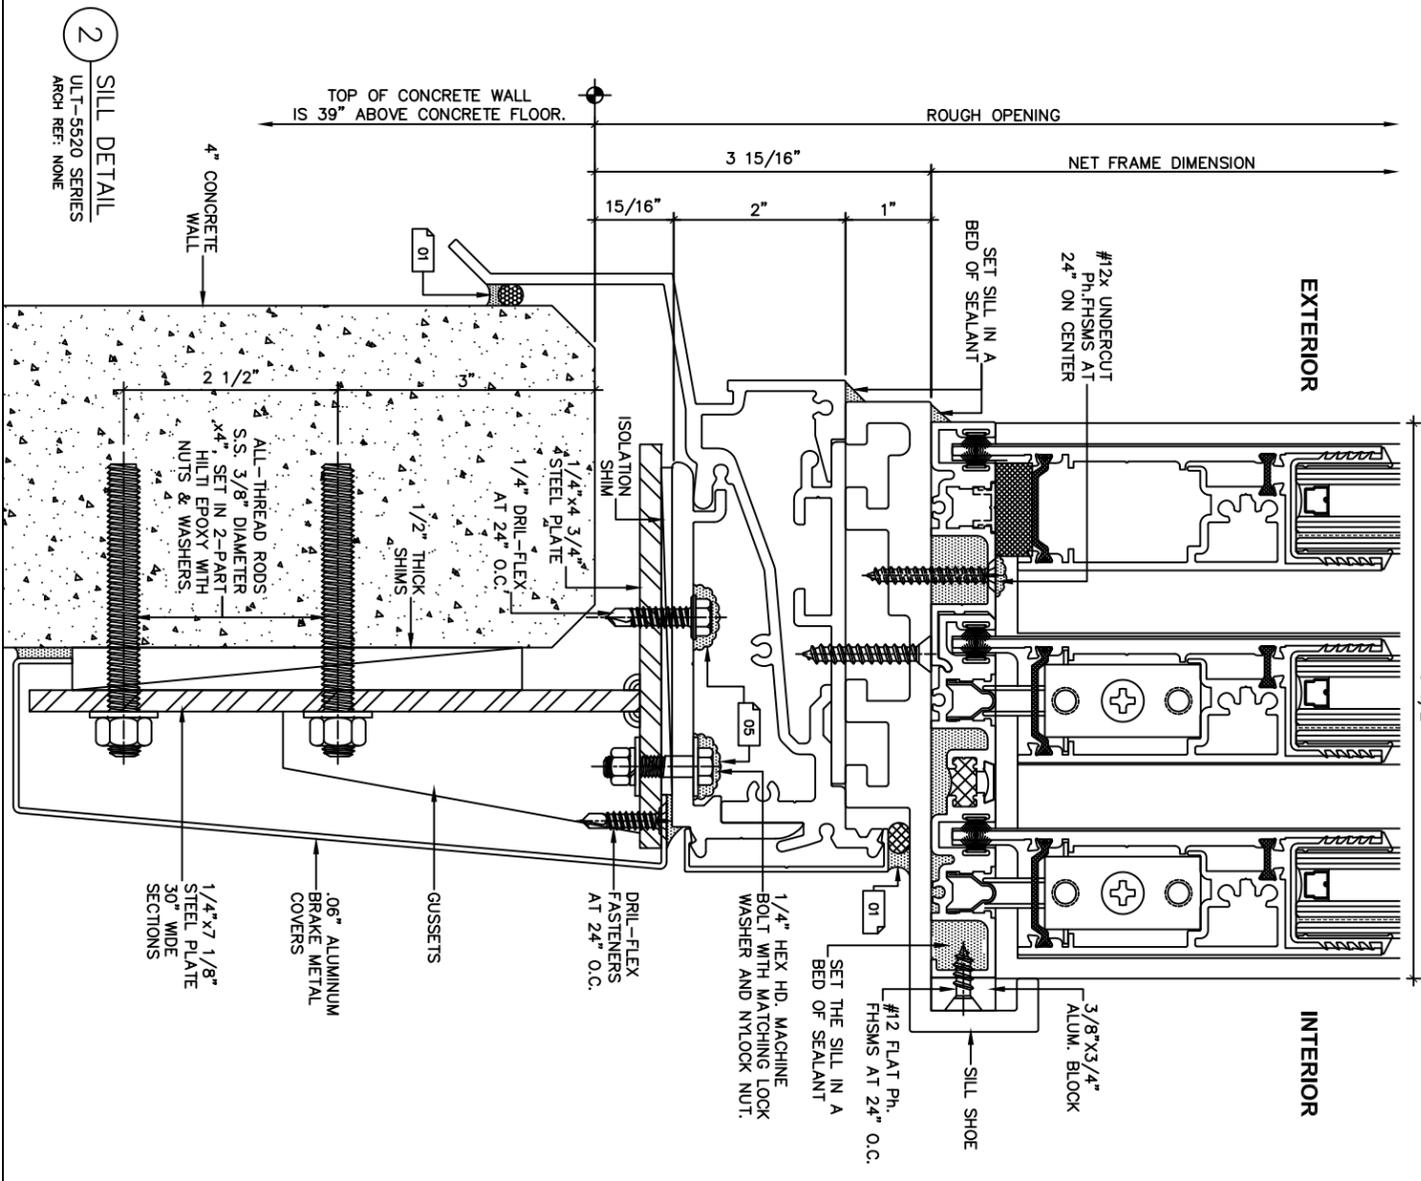

2 SILL DETAIL
ULT-5520 SERIES
ARCH REF: NONE

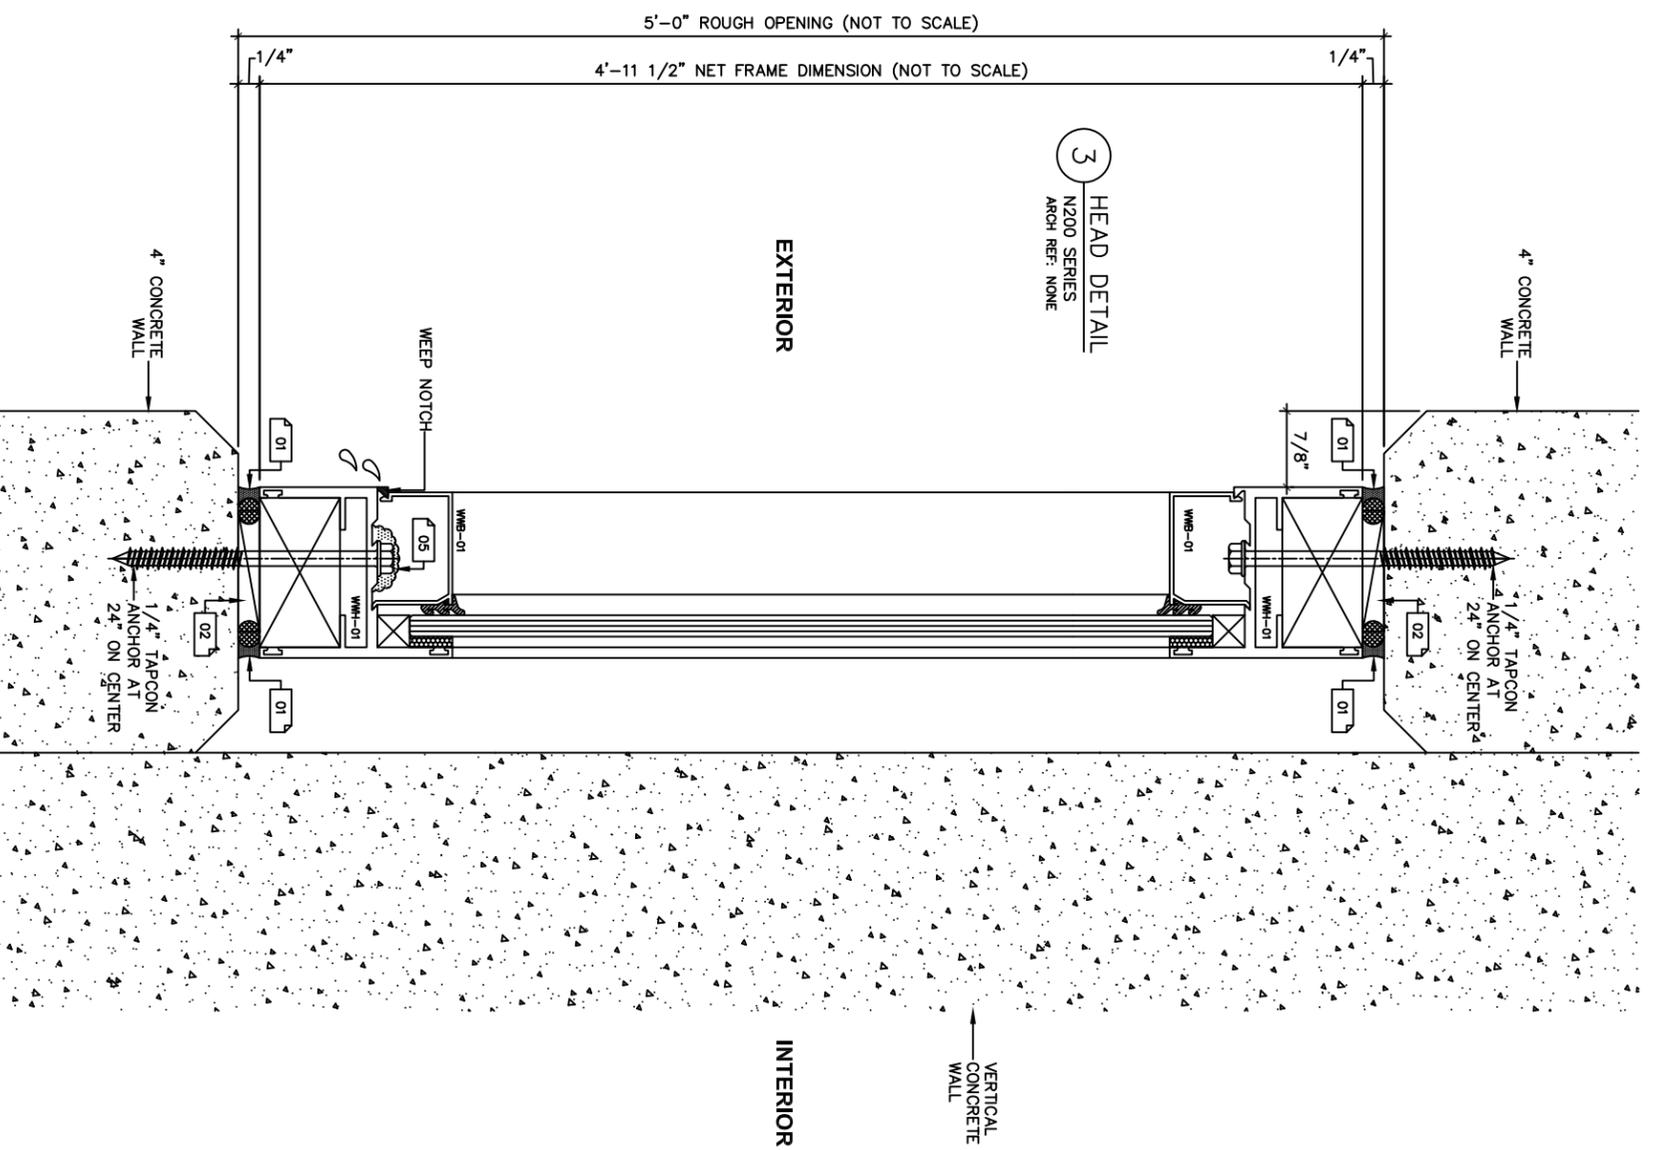

3 HEAD DETAIL
N200 SERIES
ARCH REF: NONE

4 SILL DETAIL
N200 SERIES
ARCH REF: NONE


REVISION CHART		
No	Date	Description

FOSTER TOWERS
BEACH PARK APARTMENTS
 2500 KALAKAUA BLVD.
 HONOLULU, HI 96815


ARCHITECT:
 THOMAS B. BOURNE ASSOCIATES INC.
 GENERAL CONTRACTOR:
 —
 GLAZING CONTRACTOR:
 ELITE RAILINGS & WINDOWS, LLC.

ARCADIA, INC.
 94-410 Uke'e St., Bldg. #A Waipahu, HI 96797
 Tel: (808) 678-9700, Fax: (808) 676-8663

USA
 DESIGN ENGINEERING
 19841 ETLN STREET
 DESERT HOT SPRINGS, CA 92240
 PH: 909-957-7307
 EMAIL: USADESIGN@GMAIL.COM
 DRAWN BY: USA DESIGN ENG.
 CHECKED BY: John G.
 DATE: 9/13/18
 SCALE: FULL SIZE DETAILS
 DRAWING NUMBER:
3.03
 SHEET: 16 OF 48

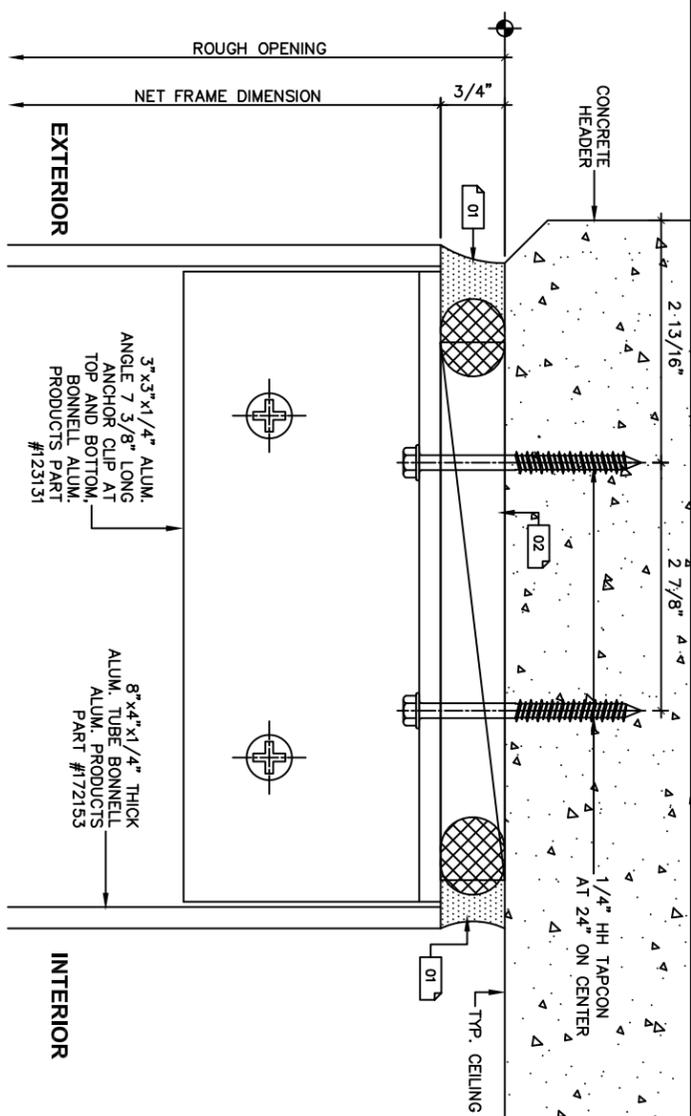

1 HEAD DETAIL
ULT-5520 SERIES
ARCH REF: NONE

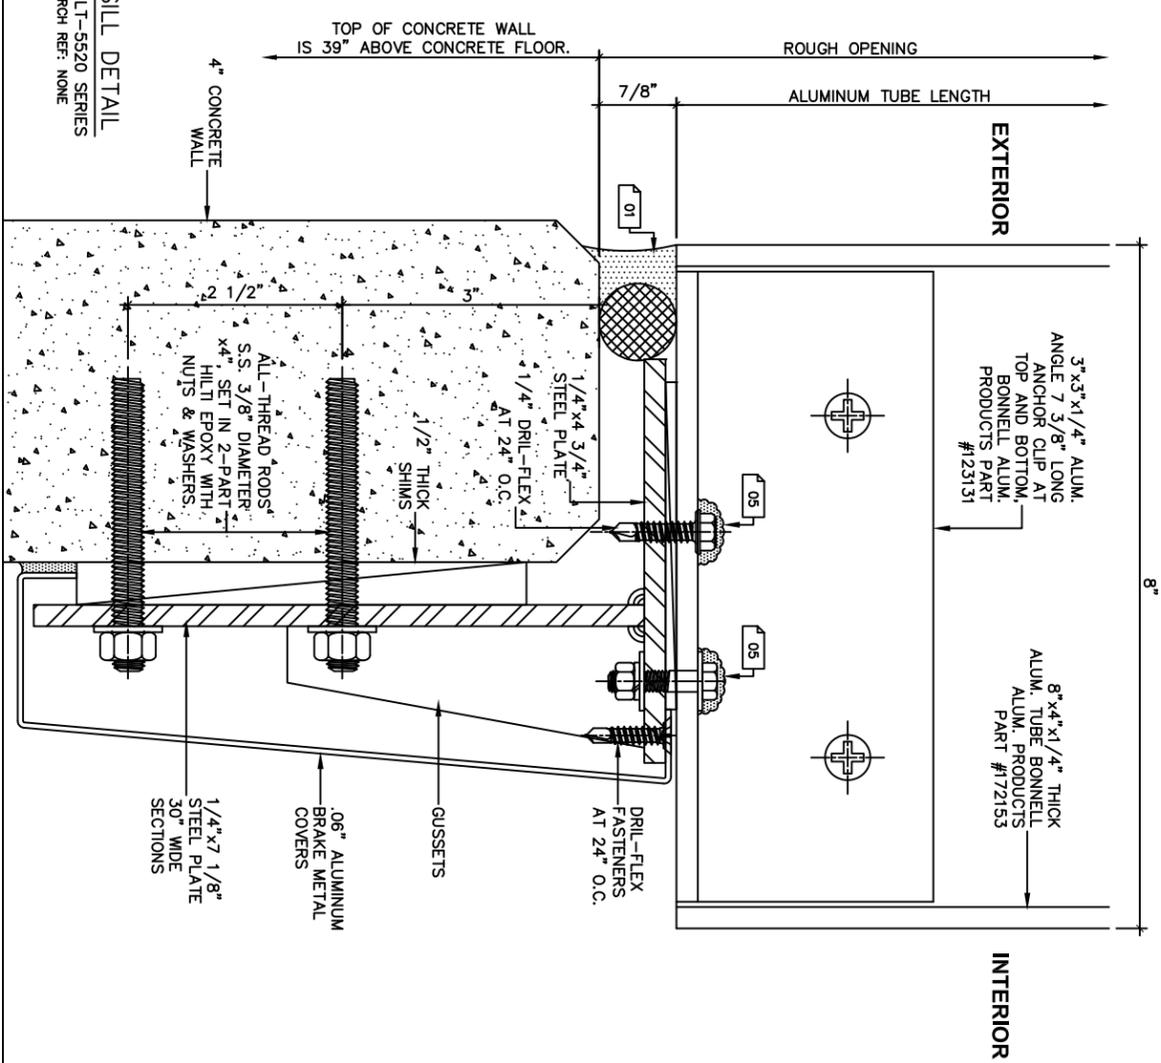

2 SILL DETAIL
ULT-5520 SERIES
ARCH REF: NONE


REVISION CHART		
No	Date	Description

FOSTER TOWERS
BEACH PARK APARTMENTS
 2500 KALAKAUA BLVD.
 HONOLULU, HI 96815


ARCHITECT:
 THOMAS B. BOURNE ASSOCIATES INC.
 GENERAL CONTRACTOR:
 —
 GLAZING CONTRACTOR:
 ELITE RAILINGS & WINDOWS, LLC.

arcadia
ARCADIA, INC.
 94-410 Uke'e St., Bldg. #A Waipahu, HI 96797
 Tel: (808) 678-9700, Fax: (808) 676-8663


USA
 DESIGN ENGINEERING
 9844 5TH STREET
 DESERT HOT SPRINGS, CA 92240
 PH: 909-457-7307
 EMAIL: USADESIGN@GMAIL.COM
 DRAWN BY: USA DESIGN ENG.
 CHECKED BY: John G.
 DATE: 9/13/18
 SCALE: FULL SIZE DETAILS
 DRAWING NUMBER:
3.04

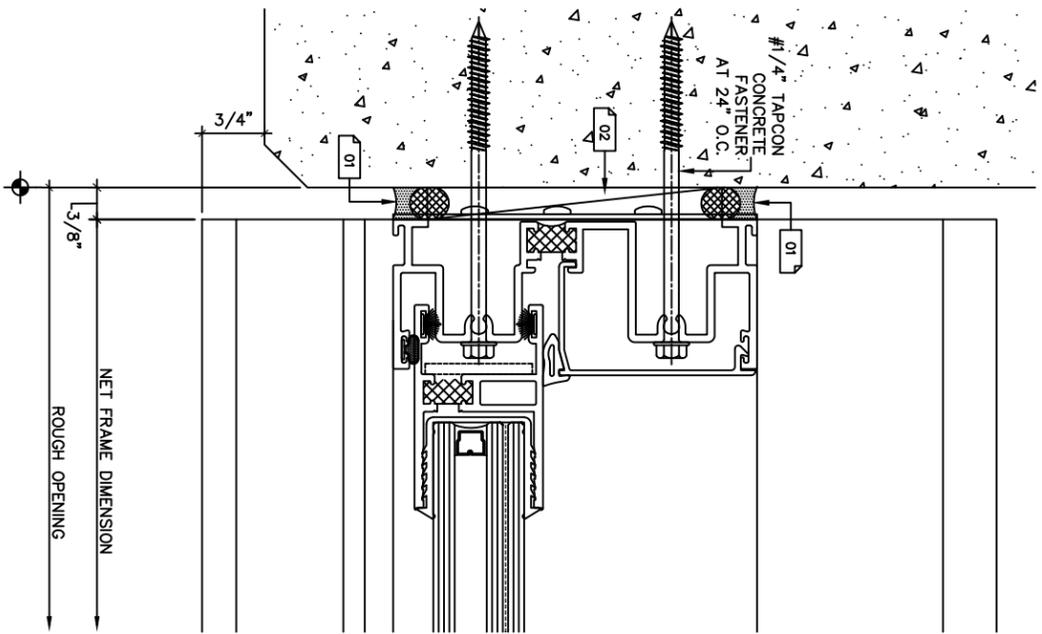


1 JAMB DETAIL
OPG-5520 SERIES
ARCH REF: NONE

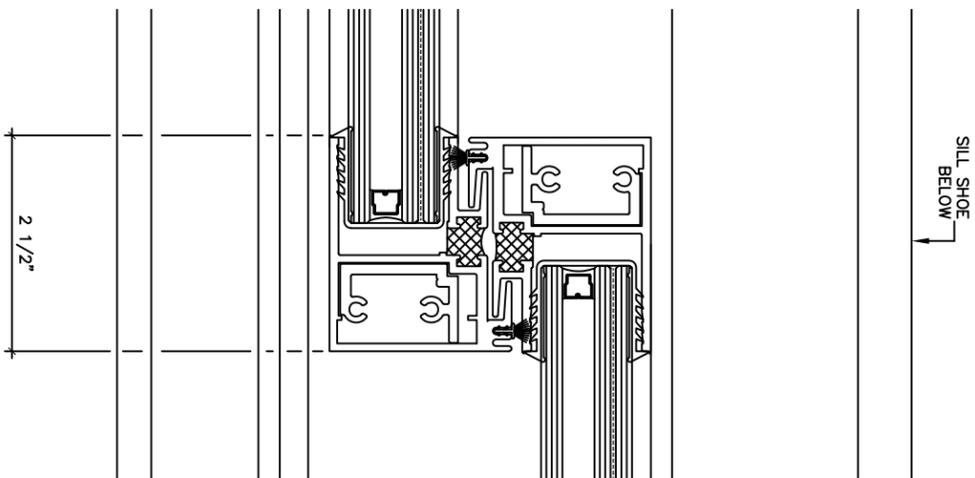

2 INTERLOCKER DETAIL
ULT-5520 SERIES
ARCH REF: NONE

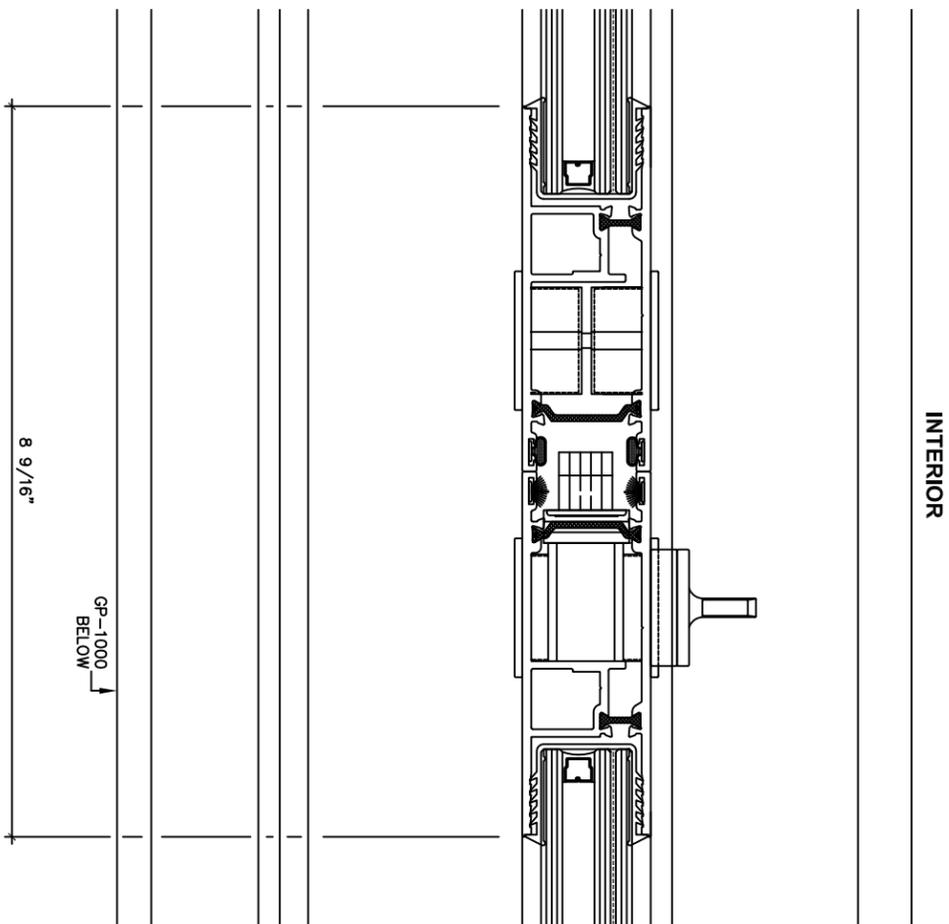

3 MEETING STILES
ULT-5520 SERIES
ARCH REF: NONE

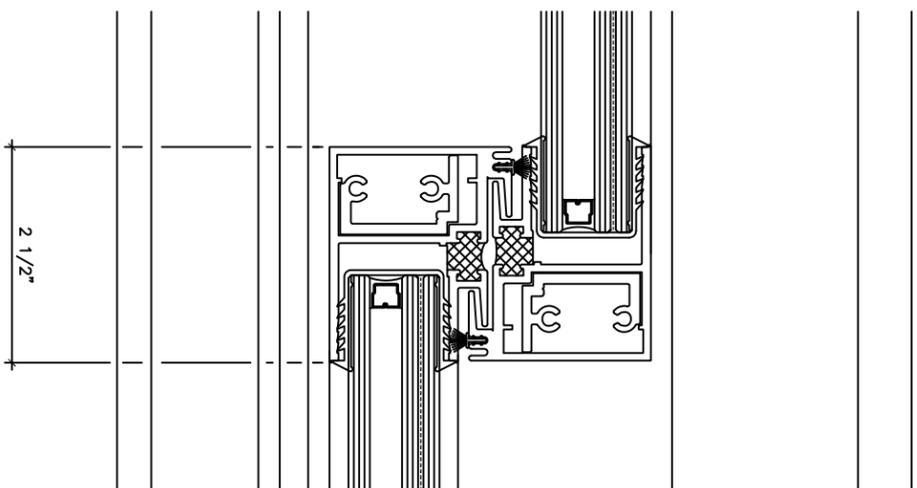

4 INTERLOCKER DETAIL
ULT-5520 SERIES
ARCH REF: NONE

REVISION CHART		
No	Date	Description

FOSTER TOWERS
BEACH PARK APARTMENTS
 2500 KALAKAUA BLVD.
 HONOLULU, HI 96815

ARCHITECT:
 THOMAS B. BOURNE ASSOCIATES INC.


GENERAL CONTRACTOR:
 -

GLAZING CONTRACTOR:
 ELITE RAILINGS & WINDOWS, LLC.

arcadia
ARCADIA, INC.
 94-410 Uke'e St., Bldg. #A Waipahu, HI 96797
 Tel: (808) 678-9700, Fax: (808) 676-8663

USA

DESIGN ENGINEERING
 98641 5TH STREET
 DESERT HOT SPRINGS, CA 92240
 PH: 909-957-7307
 EMAIL: USADESIGN@GMAIL.COM
 DRAWN BY: USA DESIGN ENG.
 CHECKED BY: John G.
 DATE: 9/13/18
 SCALE: FULL SIZE DETAILS
 DRAWING NUMBER:
4.01

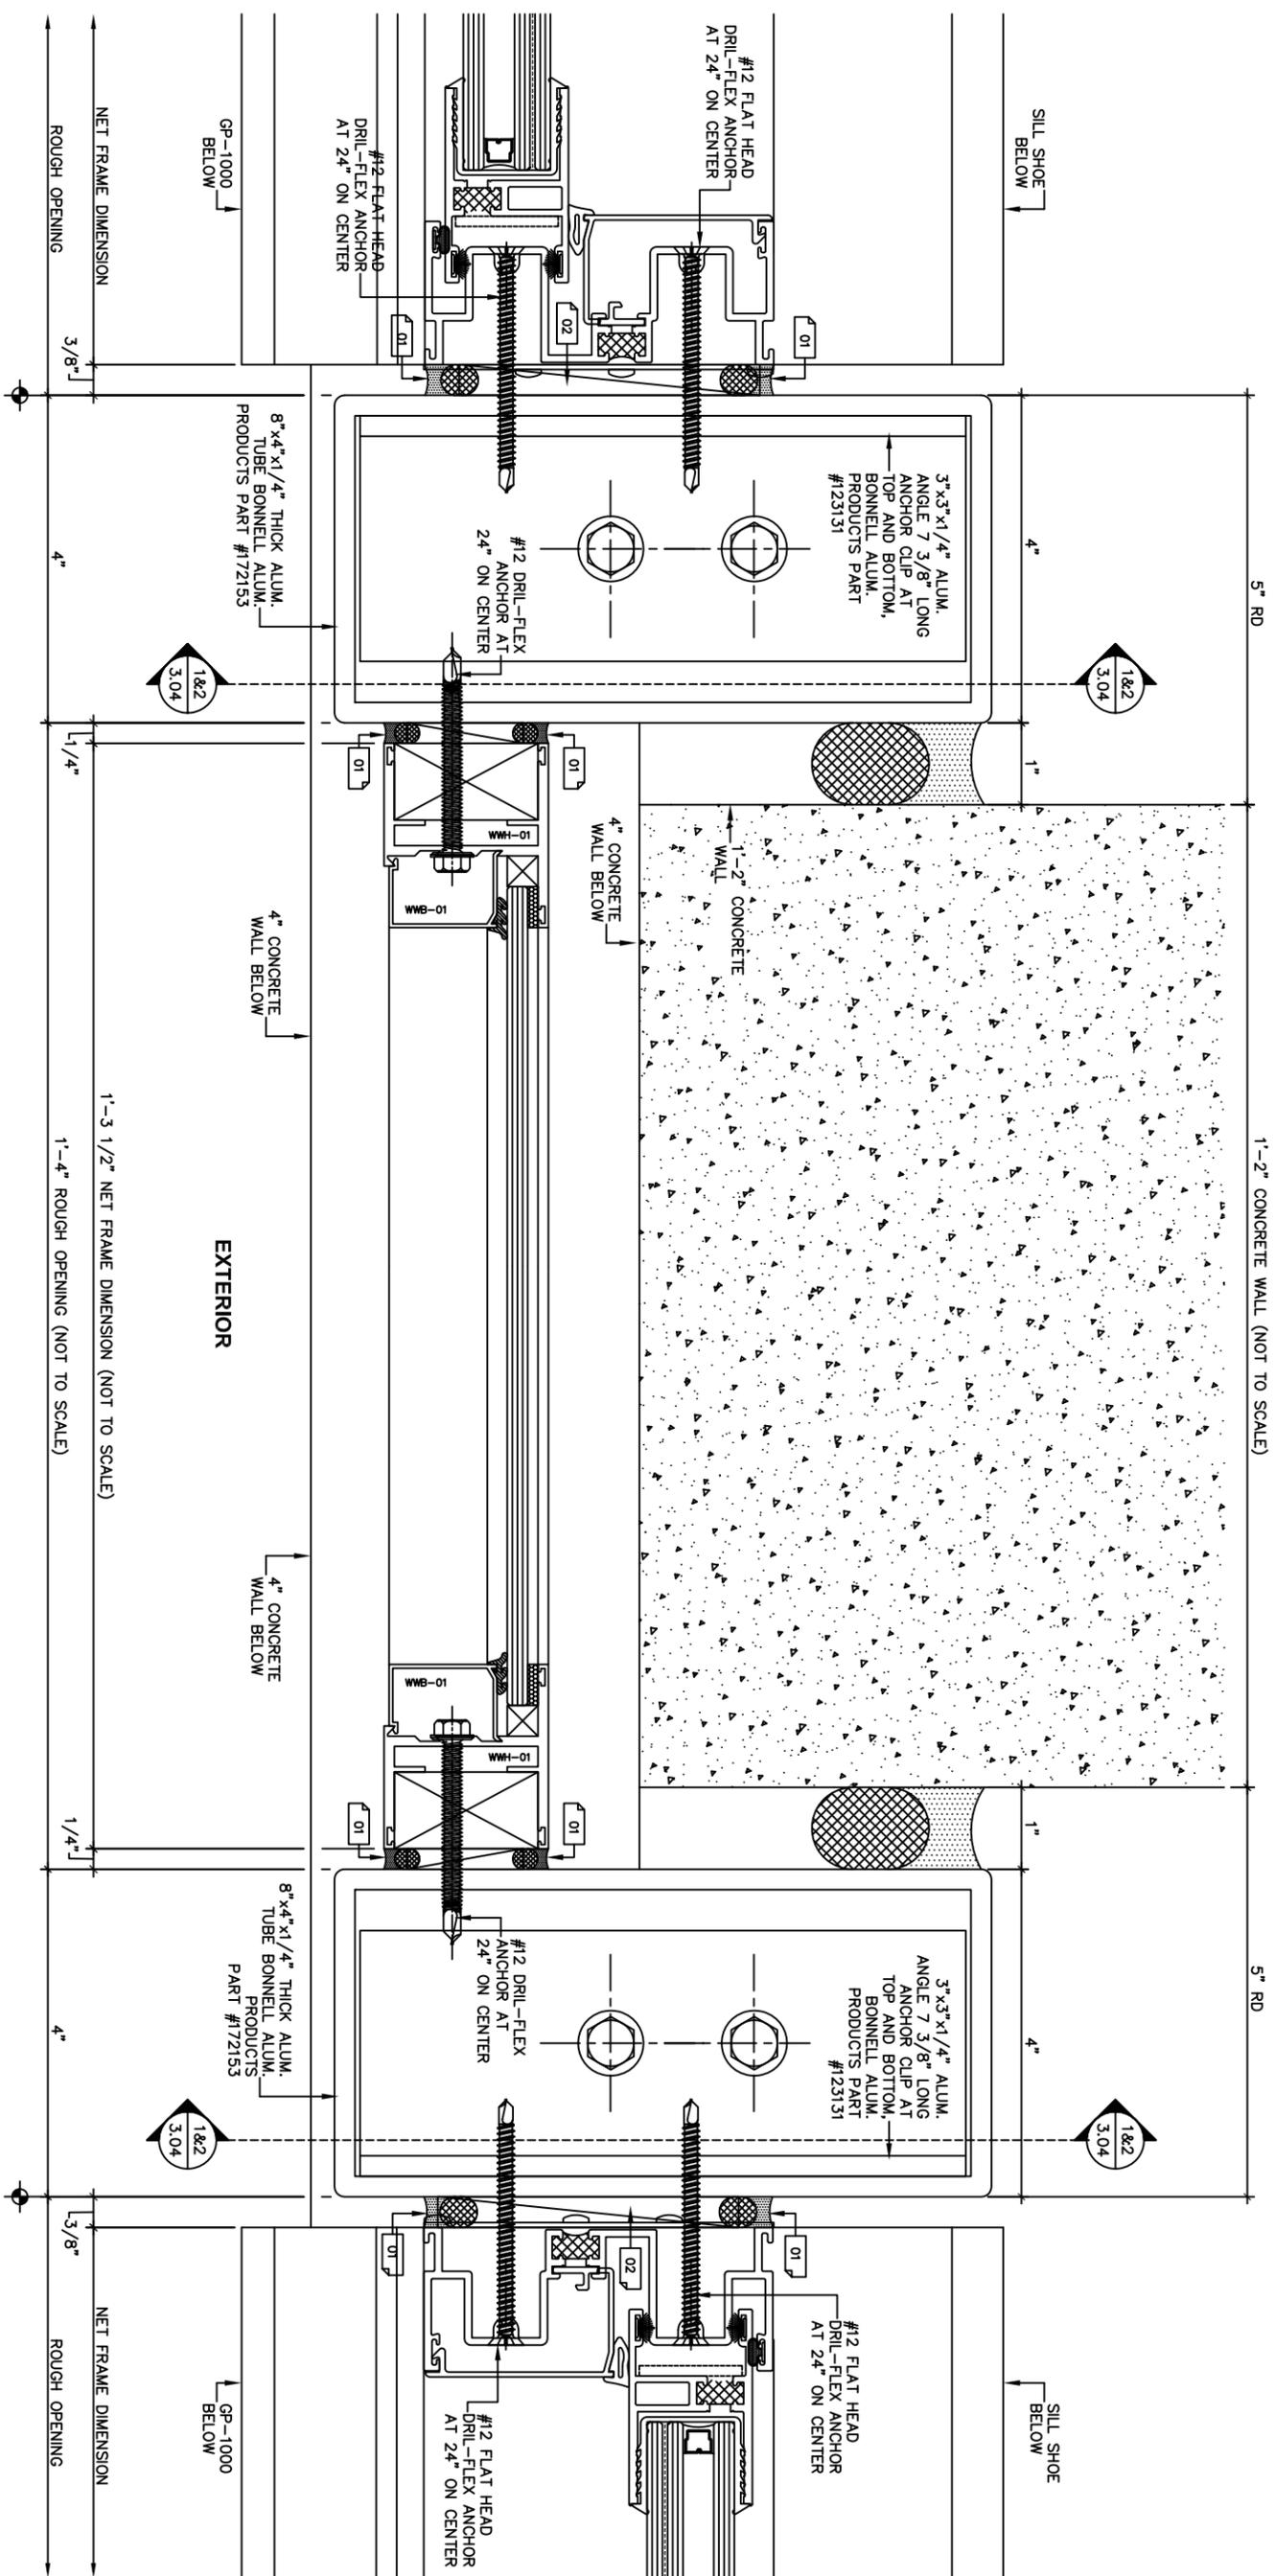

1 JAMB DETAIL AT CONCRETE WALL
 ULI-5520 SERIES
 ARCH REF: NONE


REVISION CHART		
No	Date	Description

FOSTER TOWERS
BEACH PARK APARTMENTS
 2500 KALAKAUA BLVD.
 HONOLULU, HI 96815


ARCHITECT:
 THOMAS B. BOURNE ASSOCIATES INC.
 GENERAL CONTRACTOR:
 ELITE RAILINGS & WINDOWS, LLC.
 GLAZING CONTRACTOR:
 ELITE RAILINGS & WINDOWS, LLC.

ARCADIA, INC.
 94-410 Uke'e St., Bldg. #A Waipahu, HI 96797
 Tel: (808) 678-9700, Fax: (808) 676-8663


USA
 DESIGN ENGINEERING
 98641 5TH STREET
 DESERT HOT SPRINGS, CA 92240
 PH: 909-457-7307
 EMAIL: USADERS97@GMAIL.COM
 DRAWN BY: USA DESIGN ENG.
 CHECKED BY: John G.
 DATE: 9/13/18
 SCALE: FULL SIZE DETAILS
 DRAWING NUMBER:
4.02
 SHEET: 19 OF 48

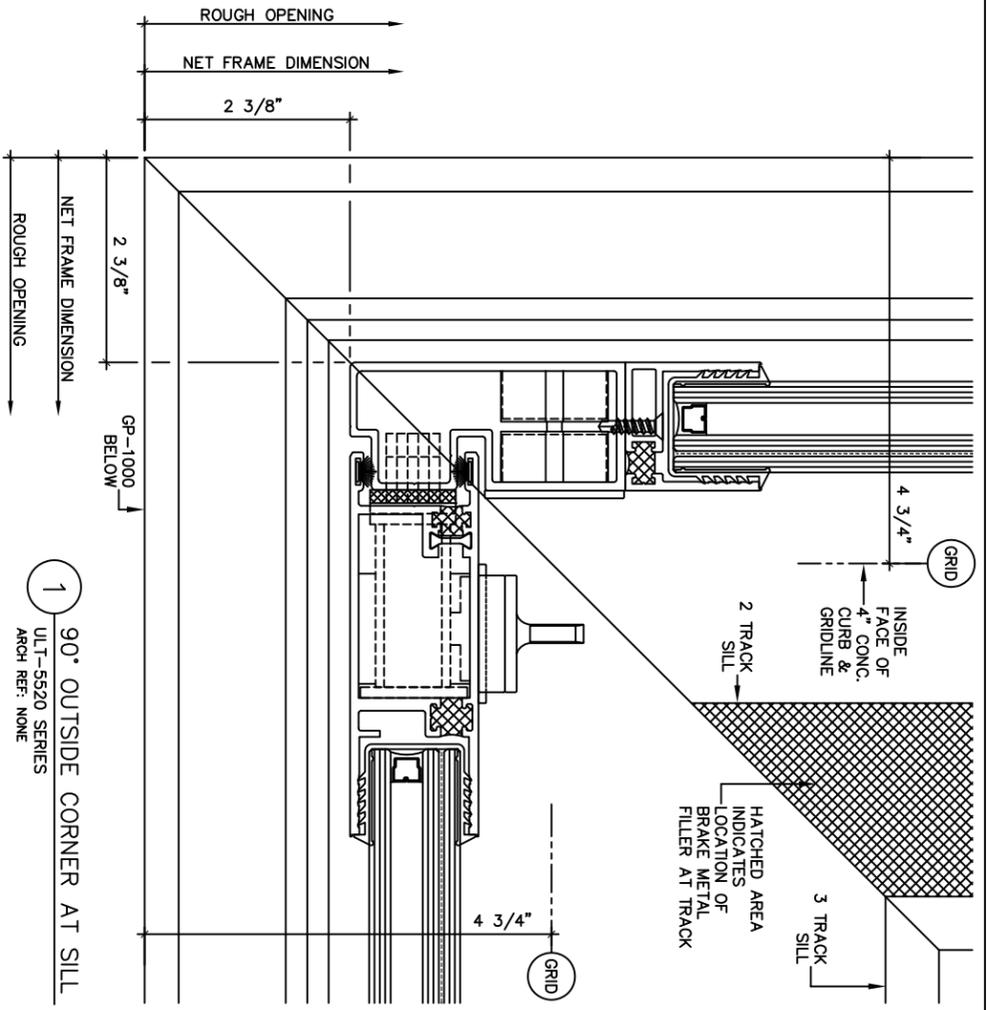


1 90° OUTSIDE CORNER AT SILL
ULT-5520 SERIES
ARCH REF: NONE

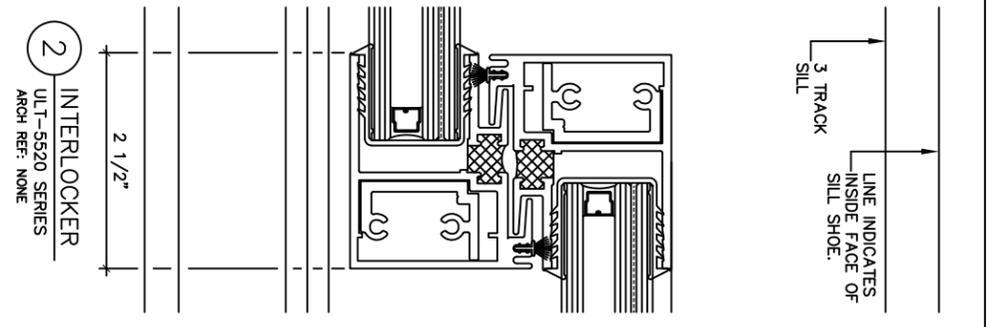


2 INTERLOCKER
ULT-5520 SERIES
ARCH REF: NONE

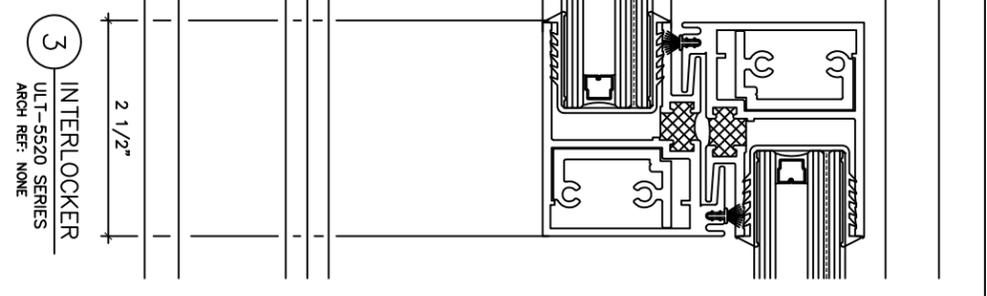


3 INTERLOCKER
ULT-5520 SERIES
ARCH REF: NONE

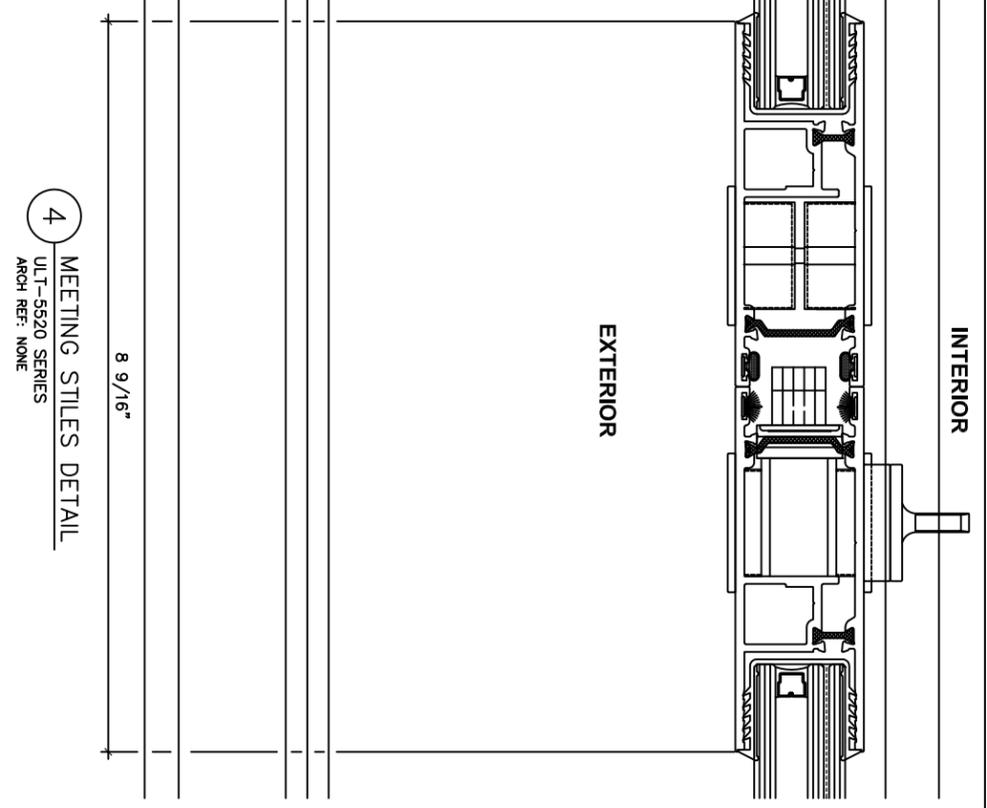

4 MEETING STILES DETAIL
ULT-5520 SERIES
ARCH REF: NONE

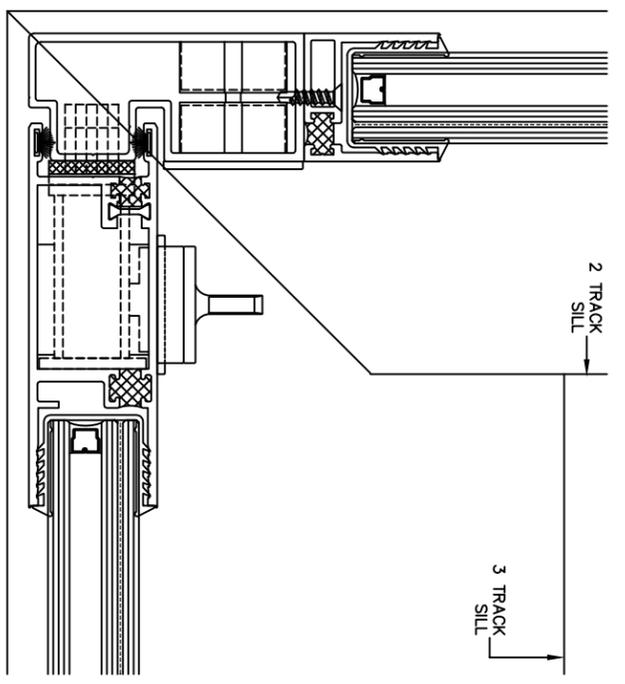

5 90° OUTSIDE CORNER AT HEAD
ULT-5520 SERIES
ARCH REF: NONE

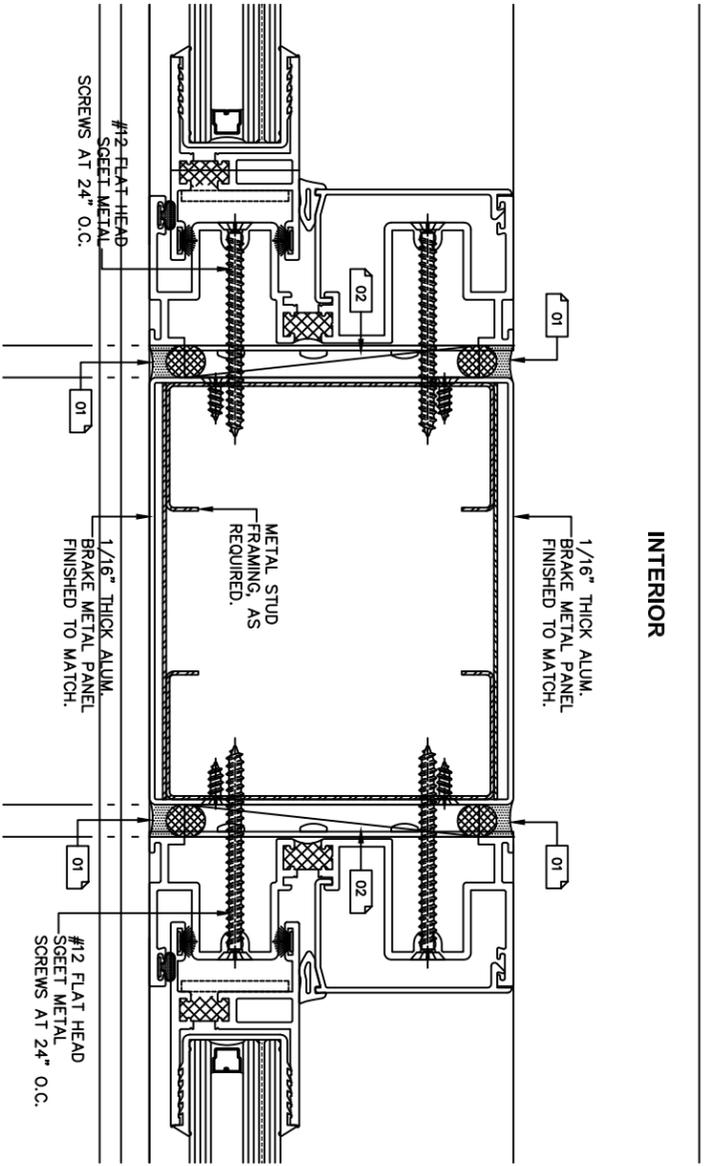

6 WINDOW JAMB DETAIL
ORG-5520 SERIES
ARCH REF: NONE
AT MAKAI ELEVATION ONLY.


REVISION CHART		
No	Date	Description

FOSTER TOWERS
BEACH PARK APARTMENTS
 2500 KALAKAUA BLVD.
 HONOLULU, HI 96815

ARCHITECT:
 THOMAS B. BOURNE ASSOCIATES INC.
 GENERAL CONTRACTOR:
 —
 GLAZING CONTRACTOR:
 ELITE RAILINGS & WINDOWS, LLC.

arcadia
ARCADIA, INC.
 94-410 Uke'e St., Bldg. #A Waipahu, HI 96797
 Tel: (808) 678-9700, Fax: (808) 676-8663

USA
 DESIGN ENGINEERING
 89841 5TH STREET
 DESERT HOT SPRINGS, CA 92240
 PH: 909-457-7307
 EMAIL: USADERS97@GMAIL.COM
 DRAWN BY: USA DESIGN ENG.
 CHECKED BY: John G.
 DATE: 9/13/18
 SCALE: FULL SIZE DETAILS
 DRAWING NUMBER:
4.03
 SHEET: 20 OF 48

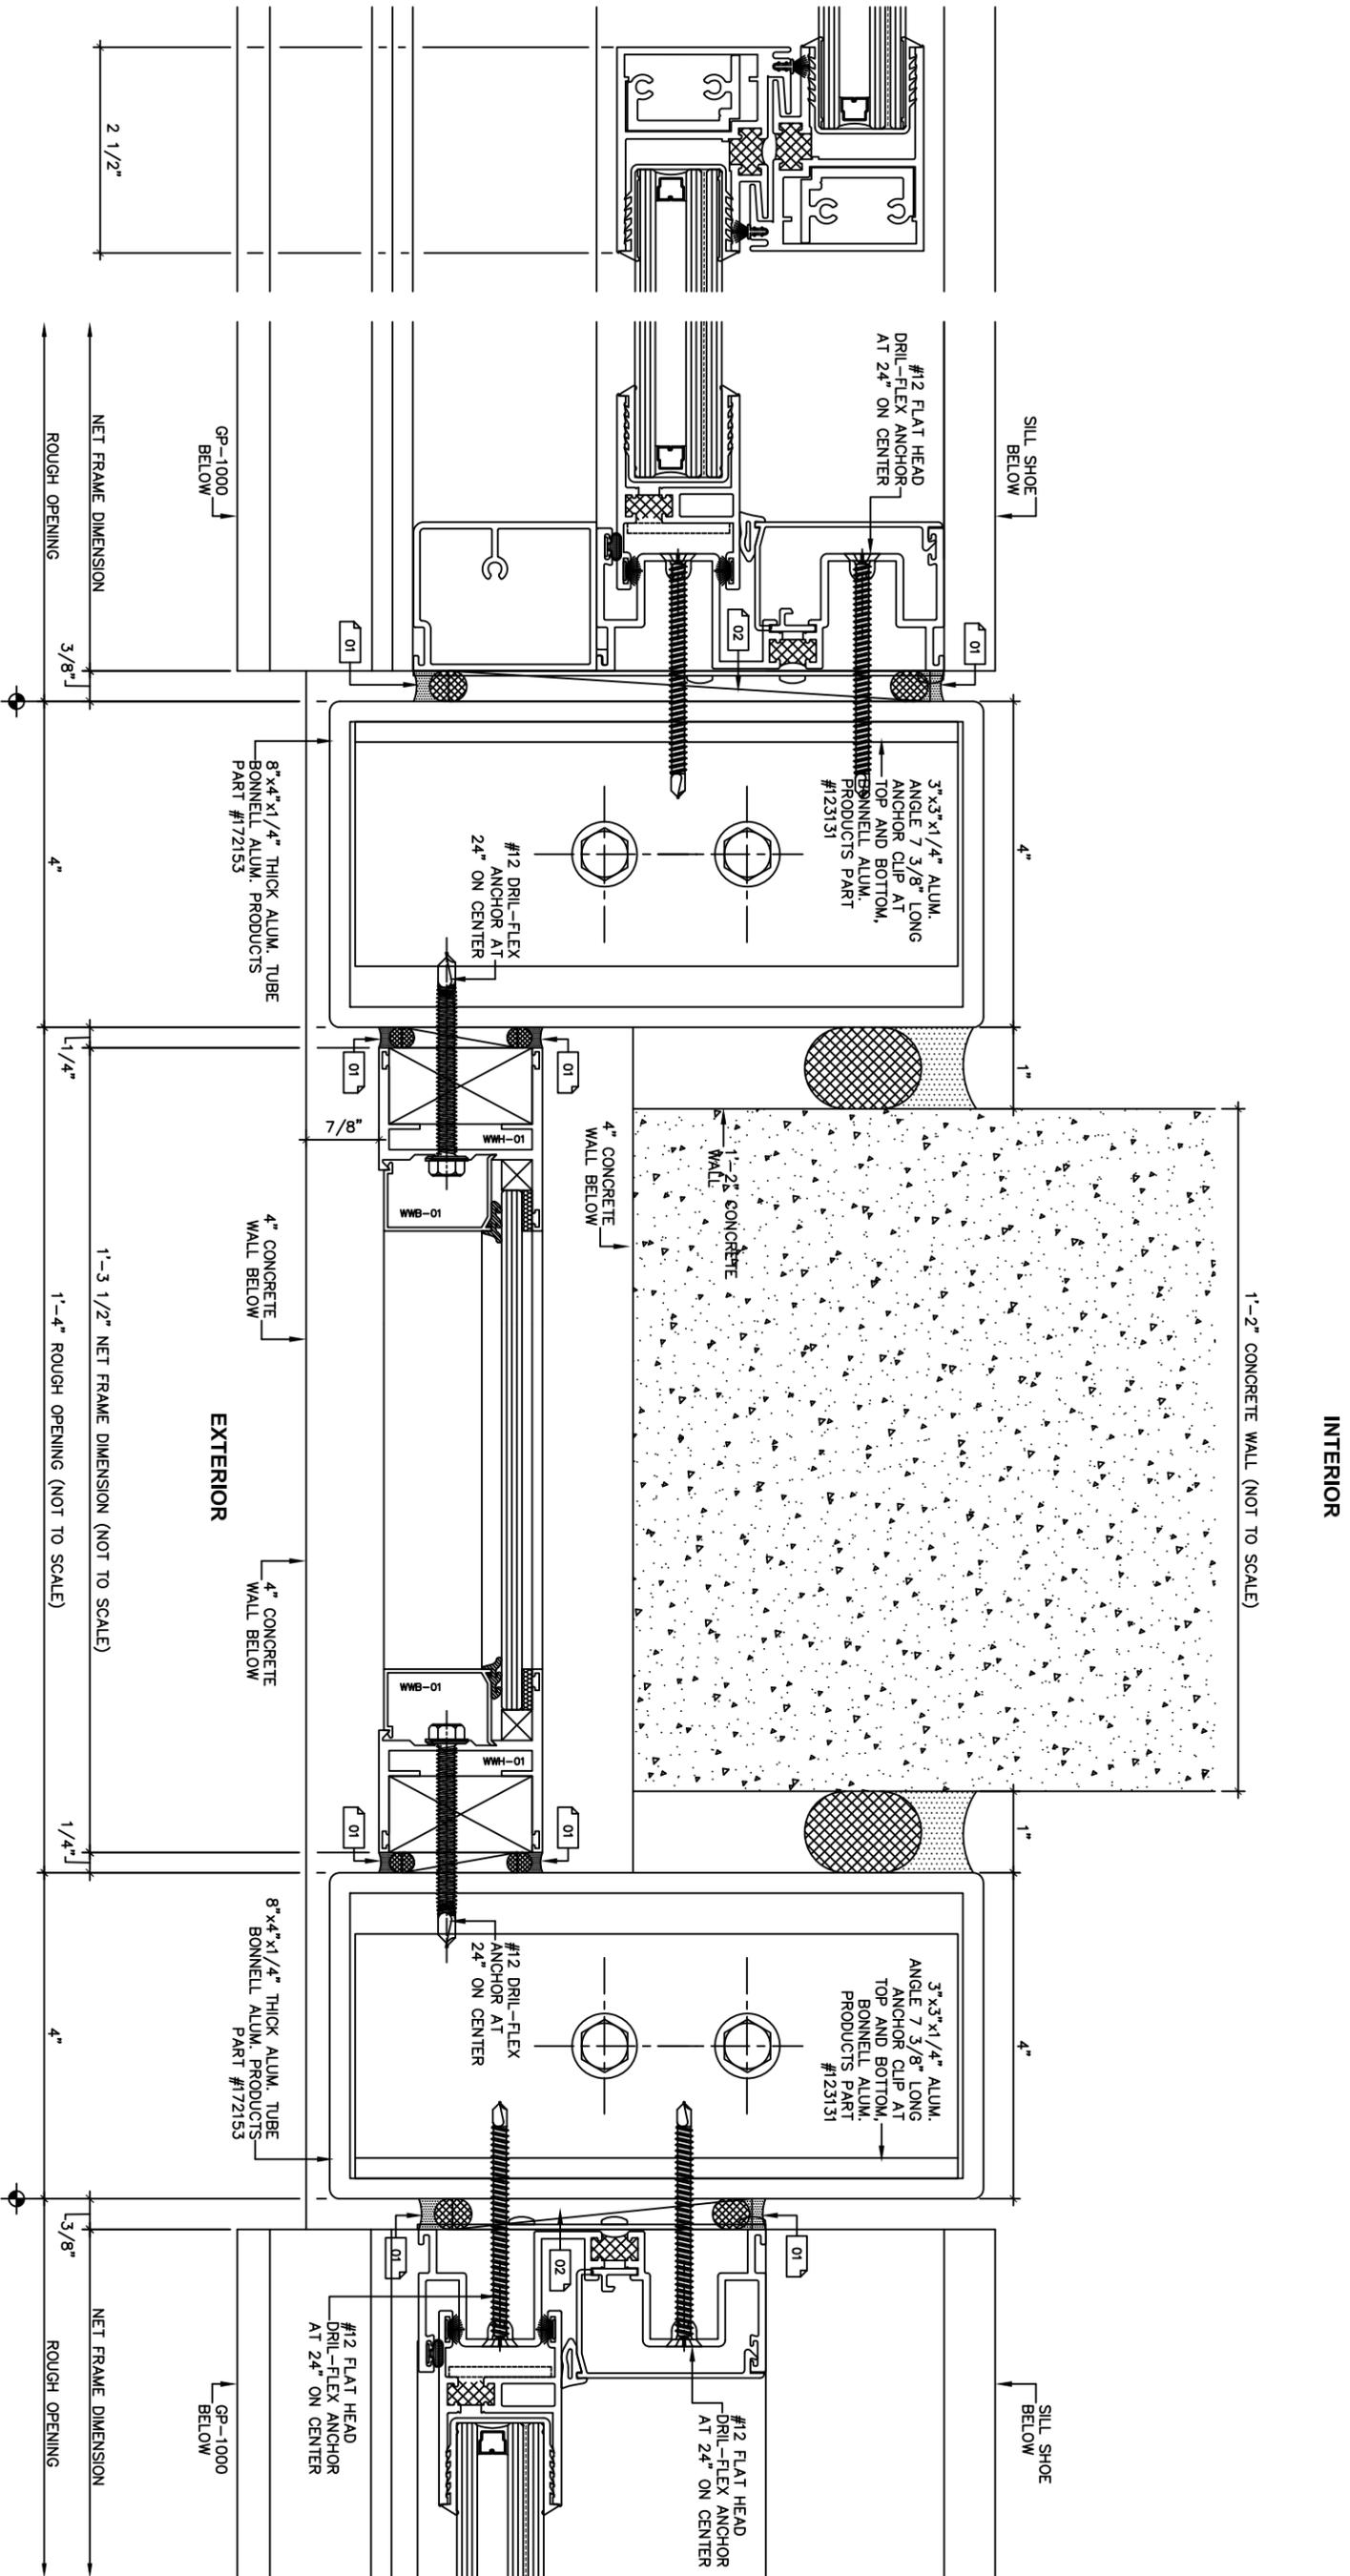

1 INTERLOCKER
ULT-5520 SERIES
ARCH REF: NONE

2 JAMB DETAIL AT CONCRETE WALL
ULT-5520 SERIES
ARCH REF: NONE

INTERIOR

1'-2" CONCRETE WALL (NOT TO SCALE)

1'-2" CONCRETE WALL

4" CONCRETE WALL BELOW

4" CONCRETE WALL BELOW

EXTERIOR

4" CONCRETE WALL BELOW

1'-3 1/2" NET FRAME DIMENSION (NOT TO SCALE)

1'-4" ROUGH OPENING (NOT TO SCALE)

NET FRAME DIMENSION

ROUGH OPENING

USA

DESIGN ENGINEERING
98641 KTH STREET
DESERT HOT SPRINGS, CA 92240
PH: 909-497-7307
EMAIL: USADERS97@GMAIL.COM

DRAWN BY: USA DESIGN ENG.
CHECKED BY: John G.
DATE: 9/13/18

SCALE: FULL SIZE DETAILS
DRAWING NUMBER:
4.04


SHEET: 21 OF 48

arcadia
ARCADIA, INC.
94-410 Uke'e St., Bldg. #A Waipahu, HI 96797
Tel: (808) 678-9700, Fax: (808) 676-8663

ARCHITECT:
THOMAS B. BOURNE ASSOCIATES INC.
GENERAL CONTRACTOR:
GLAZING CONTRACTOR:
ELITE RAILINGS & WINDOWS, LLC.


FOSTER TOWERS
BEACH PARK APARTMENTS
2500 KALAKAUA BLVD.
HONOLULU, HI 96815

REVISION CHART		
No	Date	Description

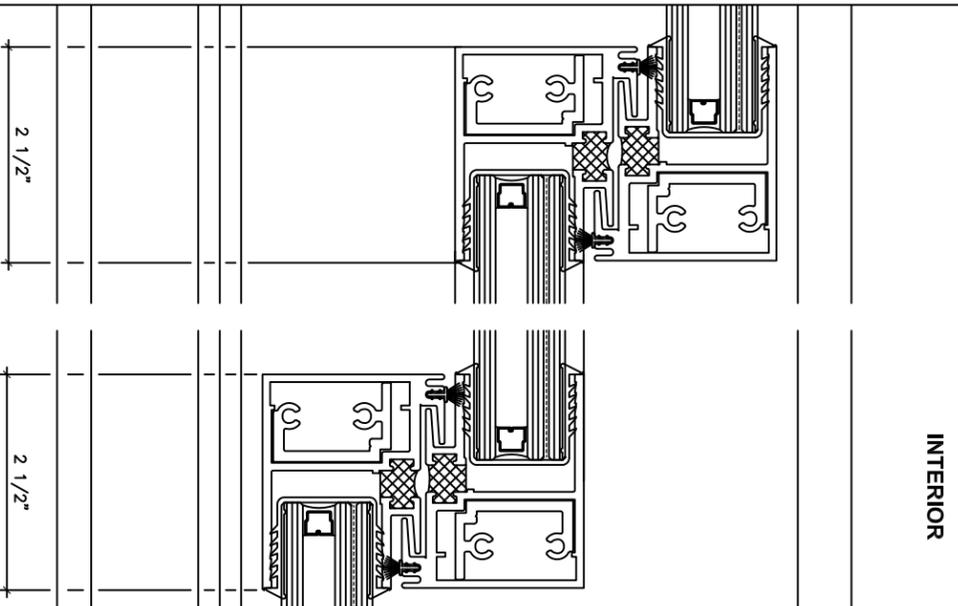

1 INTERLOCKER
ULT-5520 SERIES
ARCH REF: NONE

2 INTERLOCKER
ULT-5520 SERIES
ARCH REF: NONE

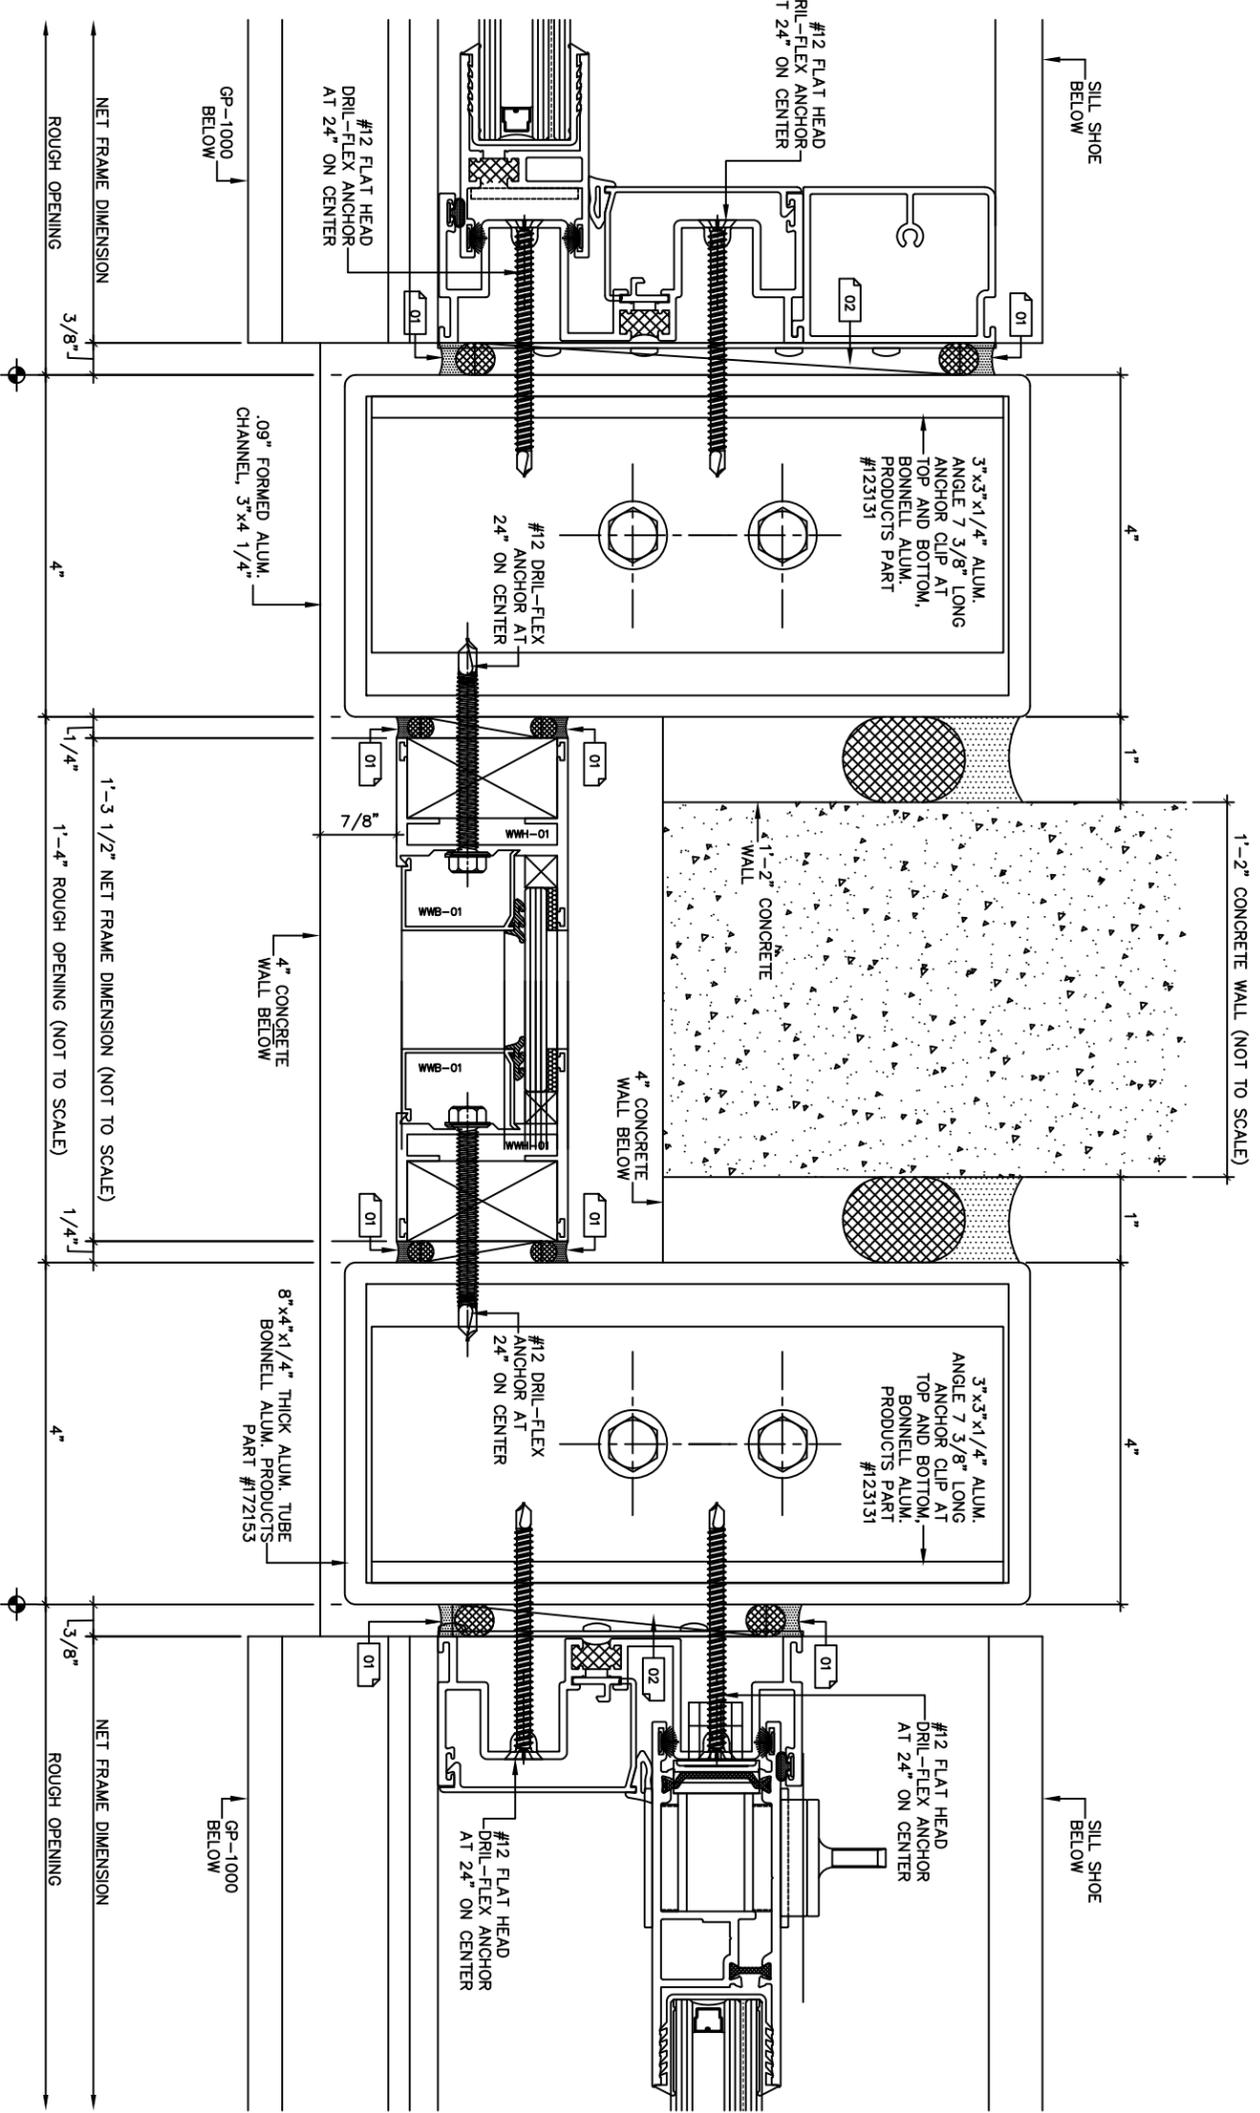

3 JAMB DETAIL AT CONCRETE WALL
ULT-5520 SERIES
ARCH REF: NONE

REVISION CHART		
No	Date	Description

FOSTER TOWERS
BEACH PARK APARTMENTS
 2500 KALAKAUA BLVD.
 HONOLULU, HI 96815


ARCHITECT:
THOMAS B. BOURNE ASSOCIATES INC.

GENERAL CONTRACTOR:
-

GLAZING CONTRACTOR:
ELITE RAILINGS & WINDOWS, LLC.


arcadia
ARCADIA, INC.
 94-410 Uke'e St., Bldg. #A Waipahu, HI 96797
 Tel: (808) 678-9700, Fax: (808) 676-8663

USA
 DESIGN ENGINEERING
 98641 5TH STREET
 DESERT HOT SPRINGS, CA 92240
 PH: 909-497-7307
 EMAIL: USADERS97@GMAIL.COM
 DRAWN BY: USA DESIGN ENG.
 CHECKED BY: John G.
 DATE: 9/13/18
 SCALE: FULL SIZE DETAILS
 DRAWING NUMBER:
4.05

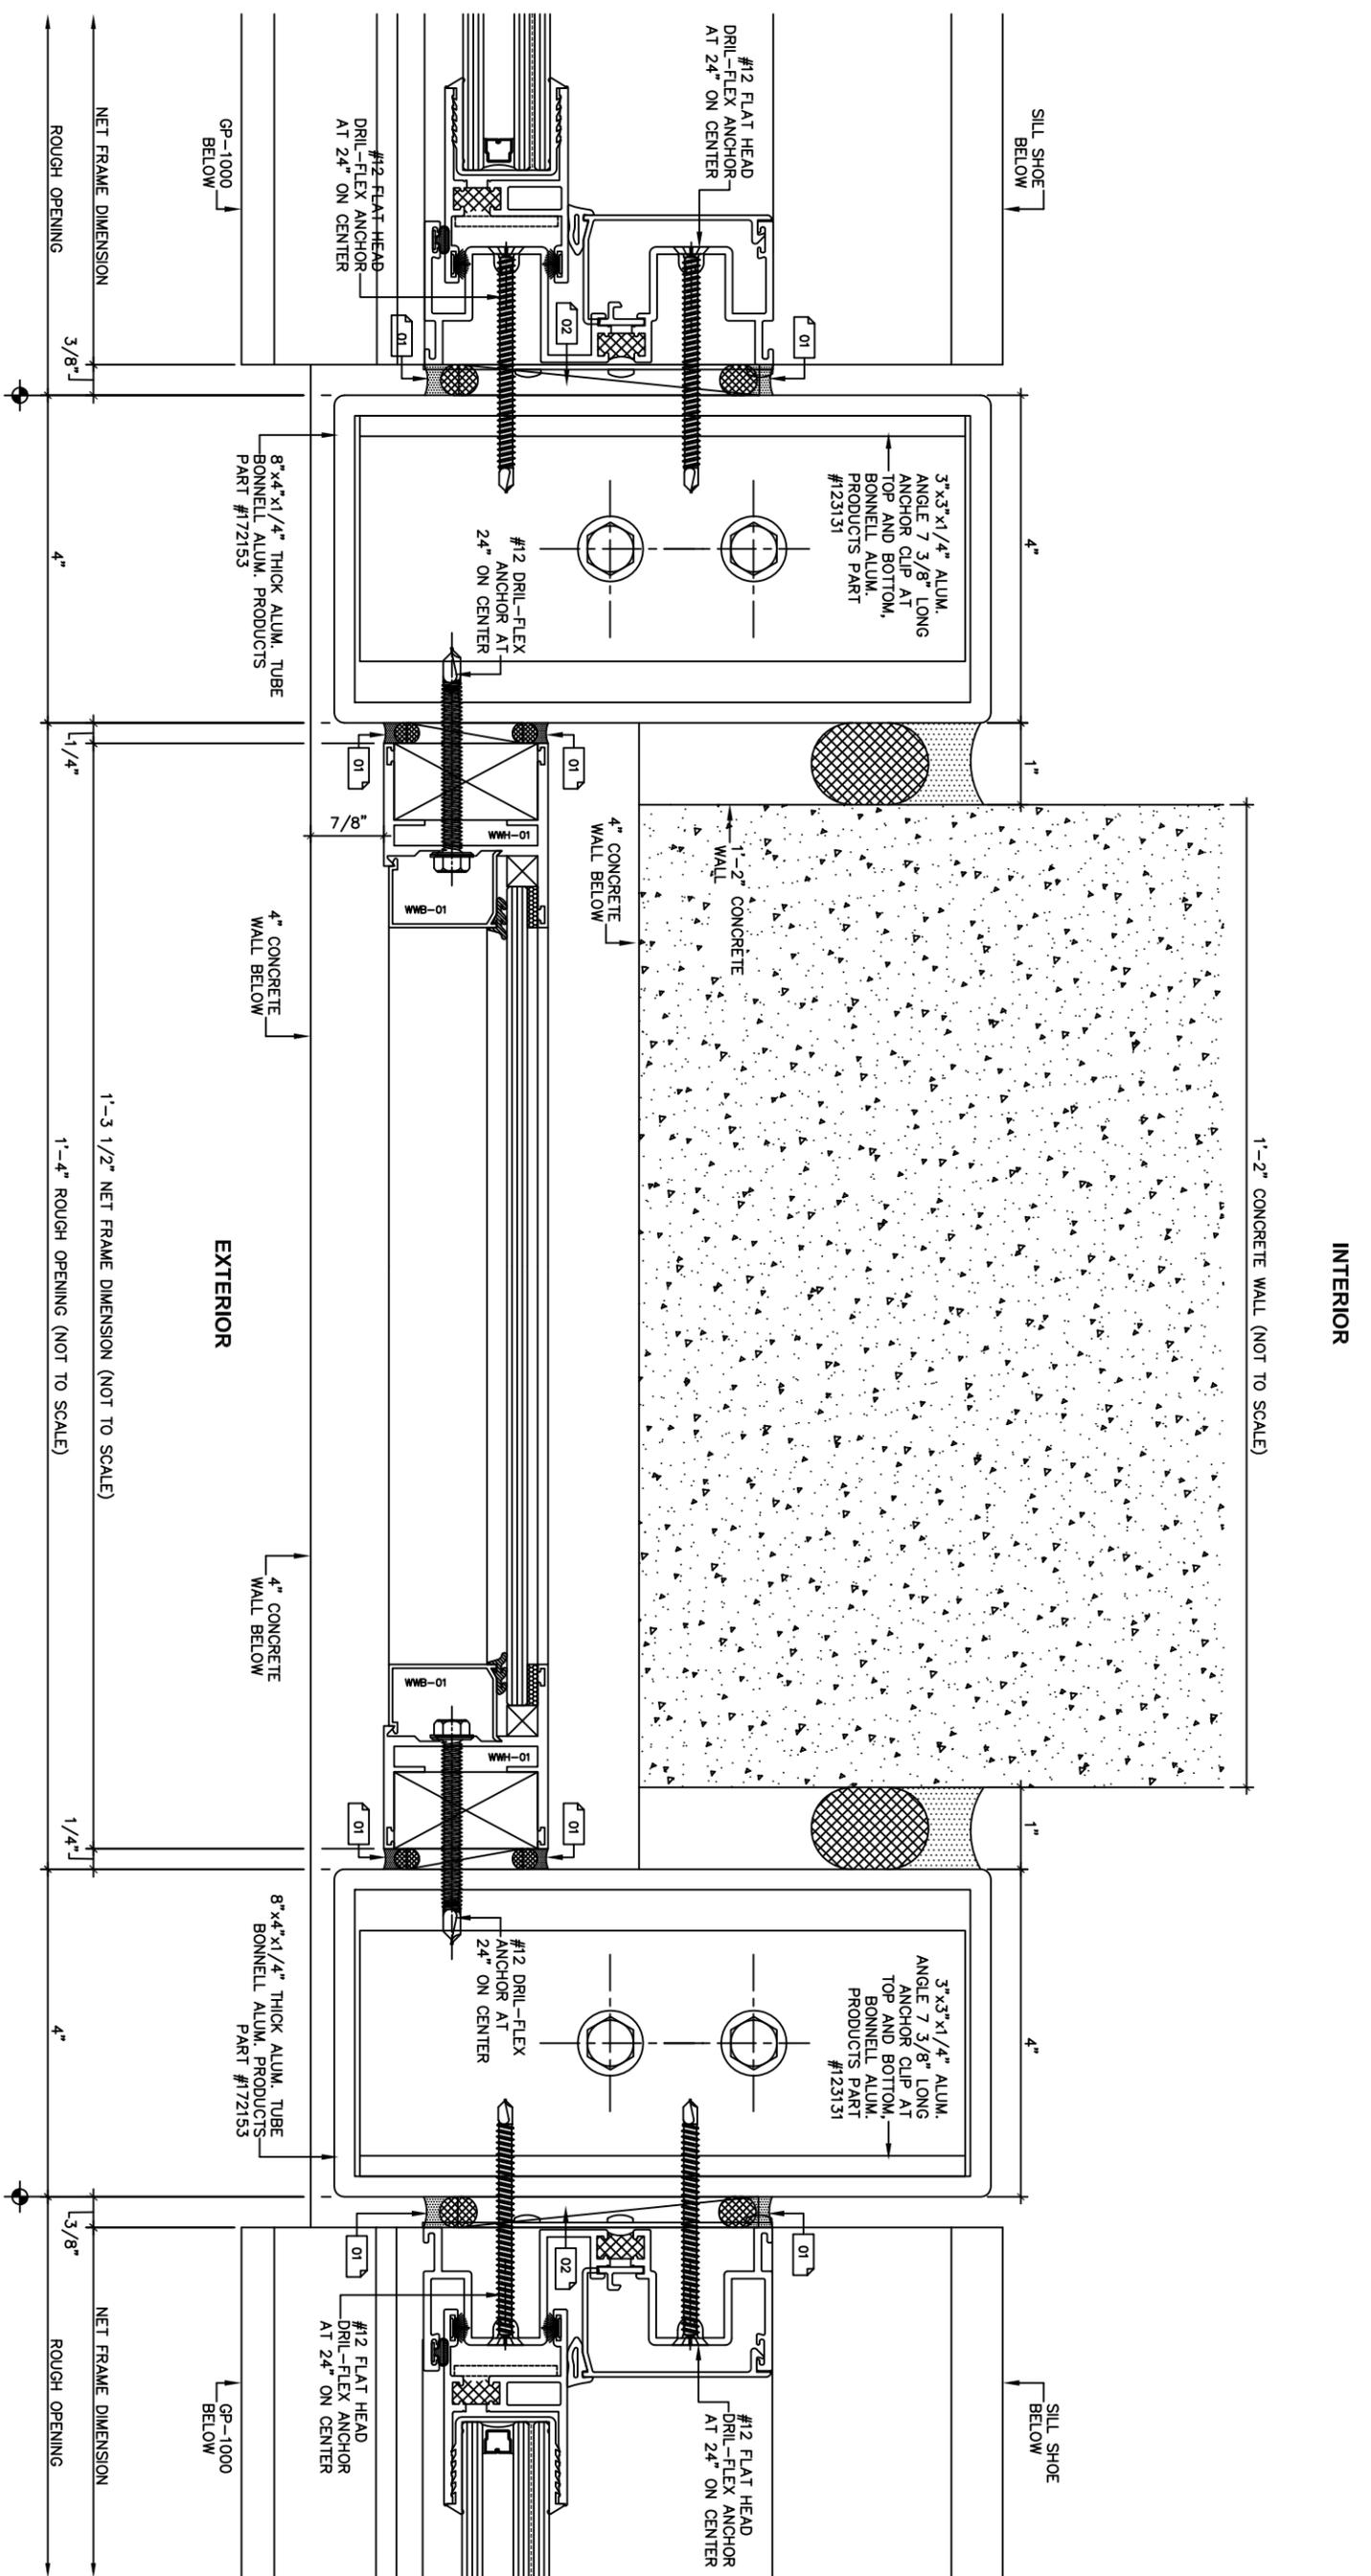

1 JAMB DETAIL AT CONCRETE WALL
 ULI-5520 SERIES
 ARCH REF: NONE

<p>USA DESIGN ENGINEERING 98641 5TH STREET DESERT HOT SPRINGS, CA 92240 PH: 909-457-7307 EMAIL: USADESIGN@GMAIL.COM DRAWN BY: USA DESIGN ENG. CHECKED BY: John G. DATE: 9/13/18 SCALE: FULL SIZE DETAILS DRAWING NUMBER: 4.06</p>	 ARCADIA, INC. 94-410 Uke'e St., Bldg. #A Waipahu, HI 96797 Tel: (808) 678-9700, Fax: (808) 676-8663	ARCHITECT: THOMAS B. BOURNE ASSOCIATES INC. GENERAL CONTRACTOR: - GLAZING CONTRACTOR: ELITE RAILINGS & WINDOWS, LLC.	<h2 style="margin: 0;">FOSTER TOWERS</h2> <h3 style="margin: 0;">BEACH PARK APARTMENTS</h3> <p style="margin: 0;">2500 KALAKAUA BLVD. HONOLULU, HI 96815</p>	<table border="1" style="width: 100%; border-collapse: collapse;"> <thead> <tr> <th colspan="3">REVISION CHART</th> </tr> <tr> <th>No</th> <th>Date</th> <th>Description</th> </tr> </thead> <tbody> <tr><td> </td><td> </td><td> </td></tr> <tr><td> </td><td> </td><td> </td></tr> <tr><td> </td><td> </td><td> </td></tr> <tr><td> </td><td> </td><td> </td></tr> </tbody> </table>	REVISION CHART			No	Date	Description												
	REVISION CHART																					
No	Date	Description																				
SHEET: 23 OF 48																						

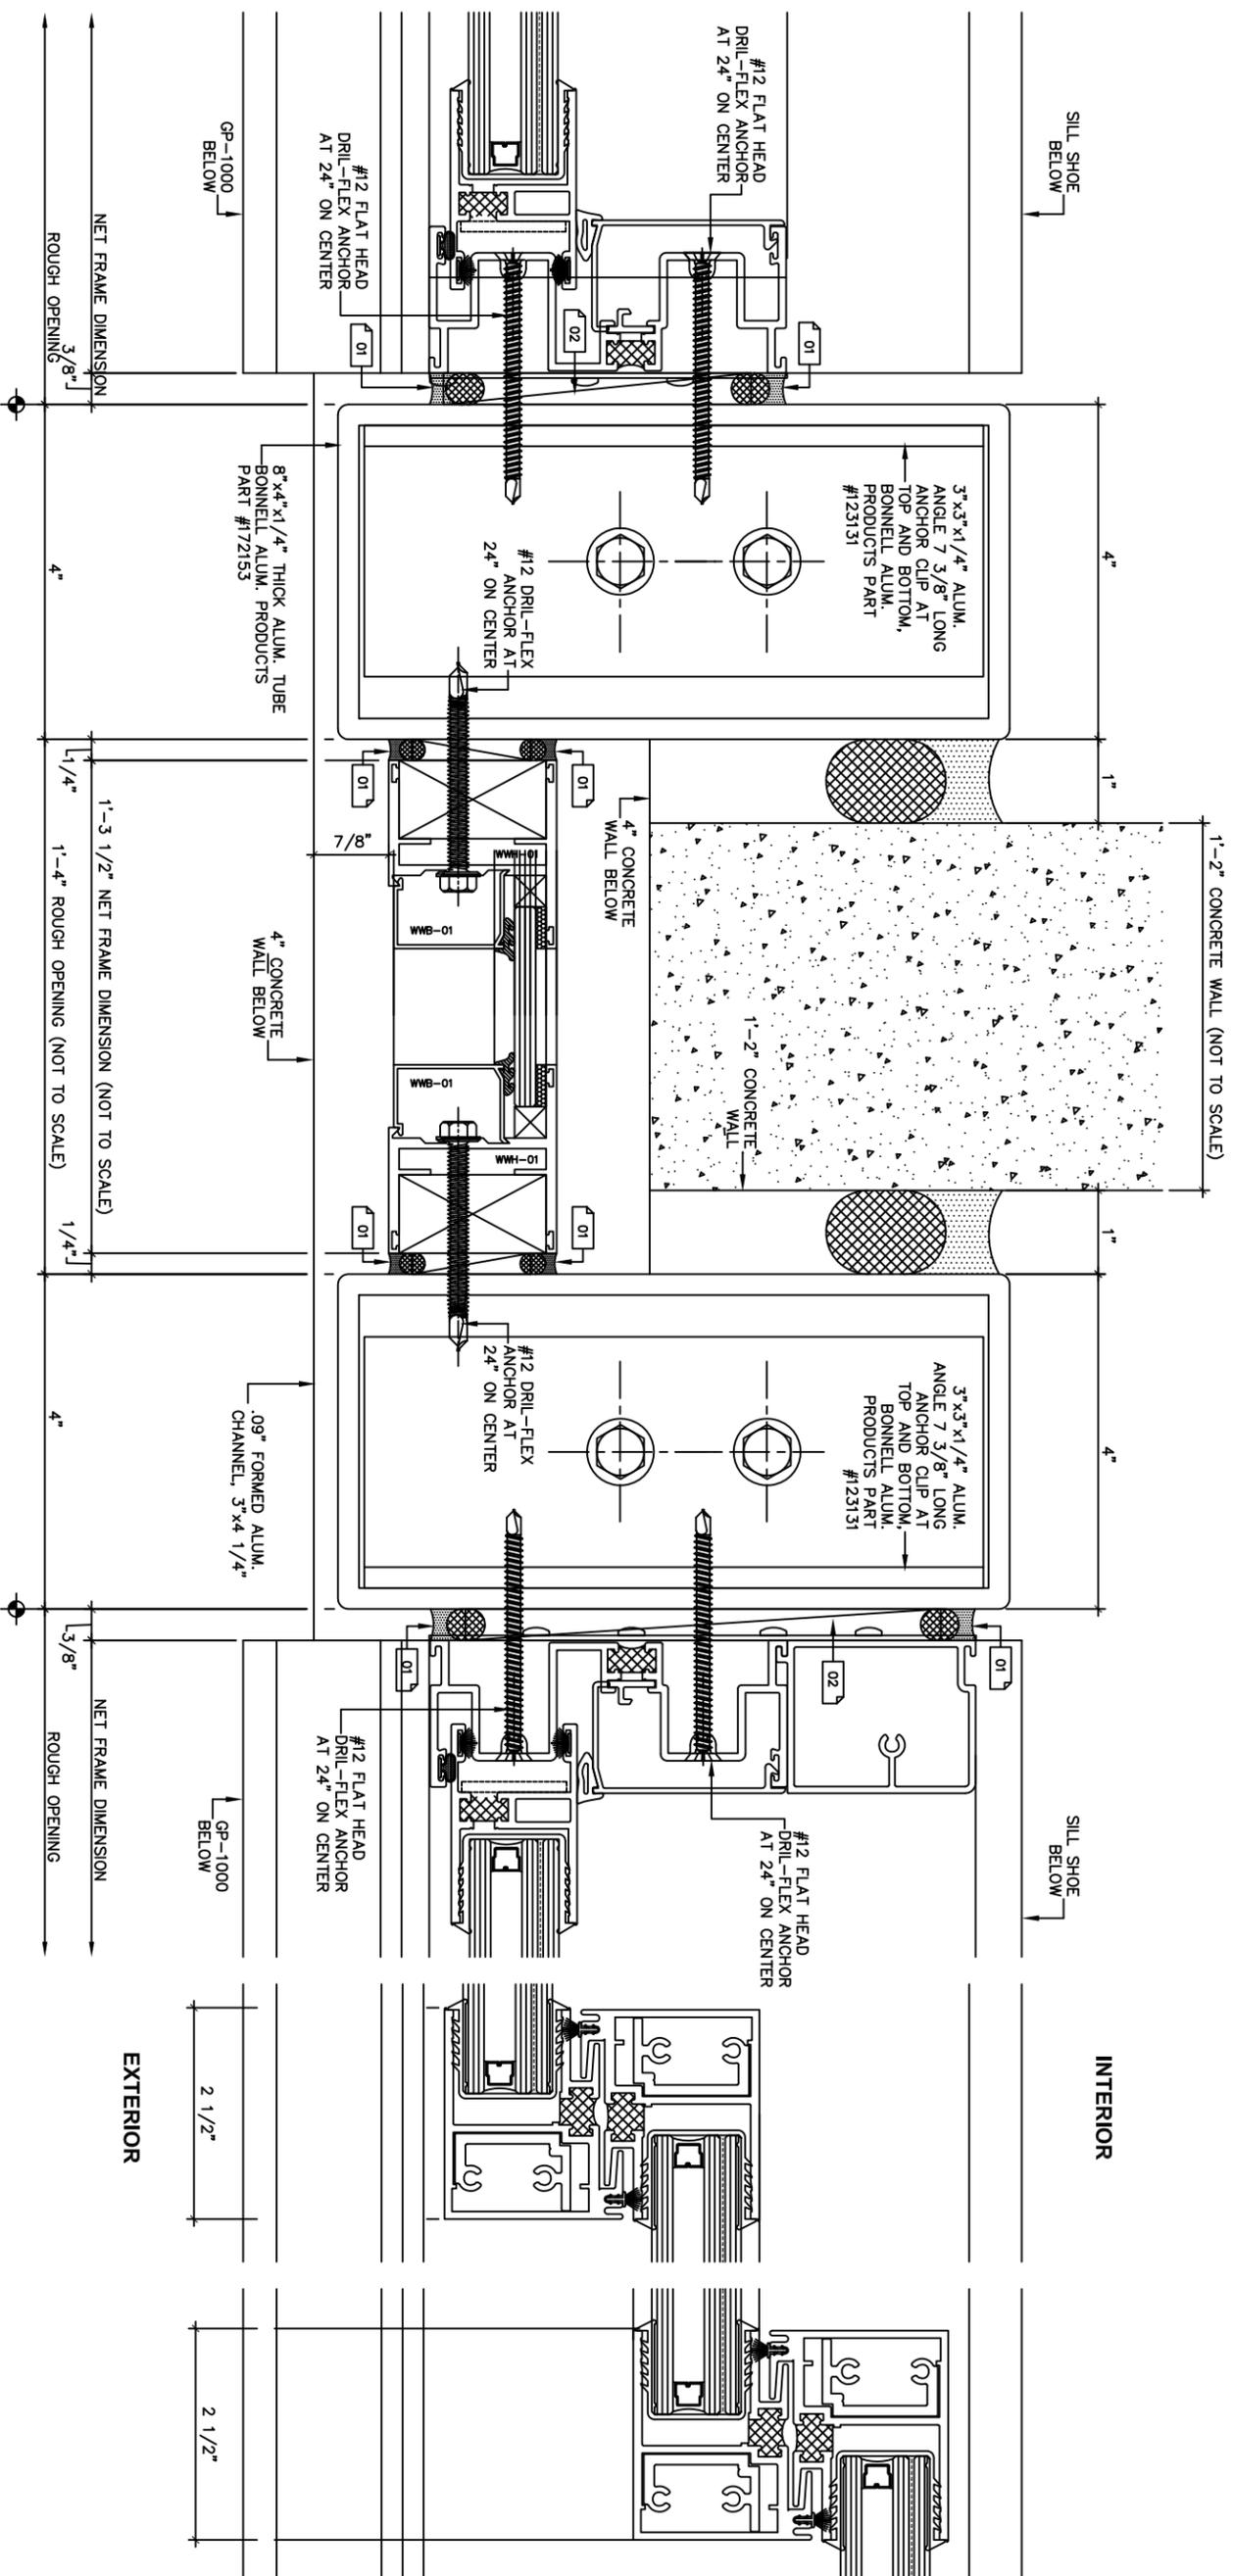

1 JAMB DETAIL AT CONCRETE WALL
 ULT-5520 SERIES
 ARCH REF: NONE

2 INTERLOCKER
 ULT-5520 SERIES
 ARCH REF: NONE

3 INTERLOCKER
 ULT-5520 SERIES
 ARCH REF: NONE


REVISION CHART		
No	Date	Description

FOSTER TOWERS
BEACH PARK APARTMENTS
 2500 KALAKAUA BLVD.
 HONOLULU, HI 96815


ARCHITECT:
 THOMAS B. BOURNE ASSOCIATES INC.
 GENERAL CONTRACTOR:
 -
 GLAZING CONTRACTOR:
 ELITE RAILINGS & WINDOWS, LLC.

arcadia
ARCADIA, INC.
 94-410 Uke'e St., Bldg. #A Waipahu, HI 96797
 Tel: (808) 678-9700, Fax: (808) 676-8663


USA
 DESIGN ENGINEERING
 9844 5TH STREET
 DESERT HOT SPRINGS, CA 92240
 PH: 909-457-7307
 EMAIL: USADESIGN@GMAIL.COM
 DRAWN BY: USA DESIGN ENG.
 CHECKED BY: John G.
 DATE: 9/13/18
 SCALE: FULL SIZE DETAILS
 DRAWING NUMBER:
4.07
 SHEET: 24 OF 48

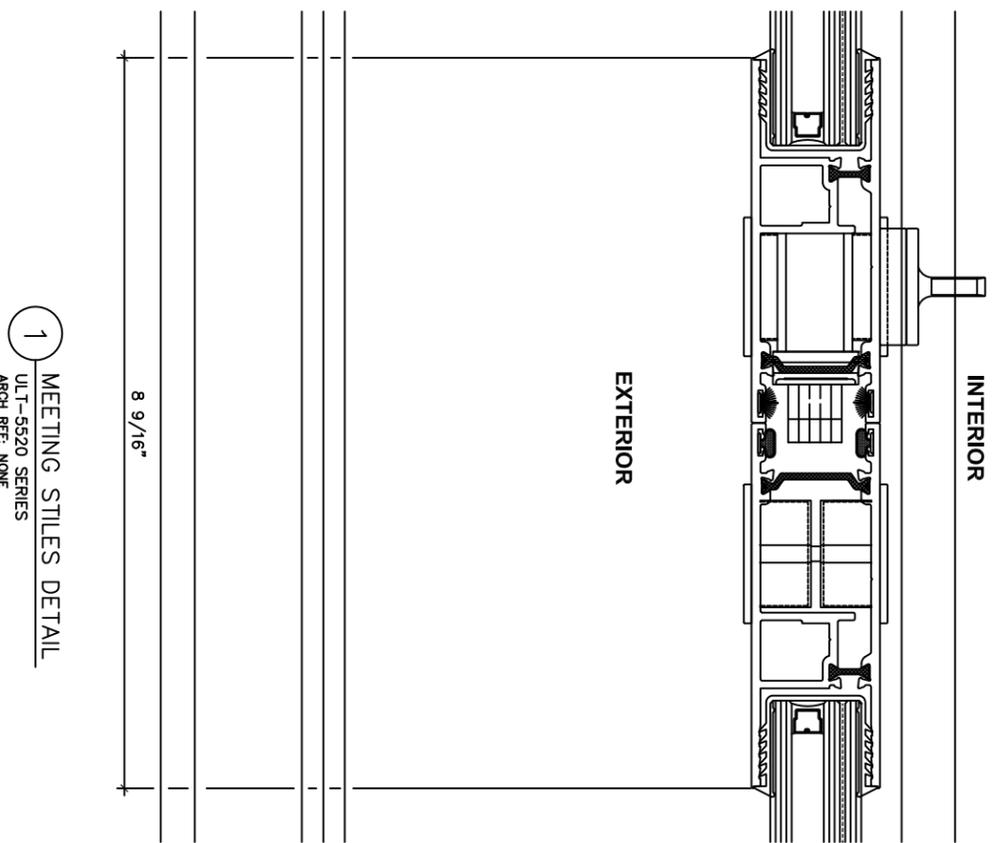


1 MEETING STILES DETAIL
ULT-5520 SERIES
ARCH REF: NONE

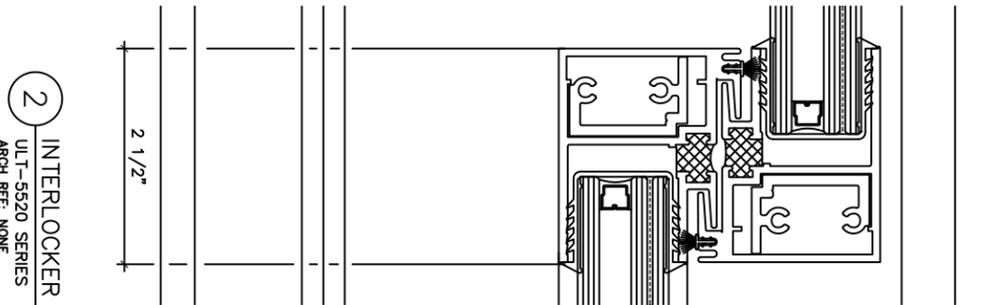

2 INTERLOCKER
ULT-5520 SERIES
ARCH REF: NONE

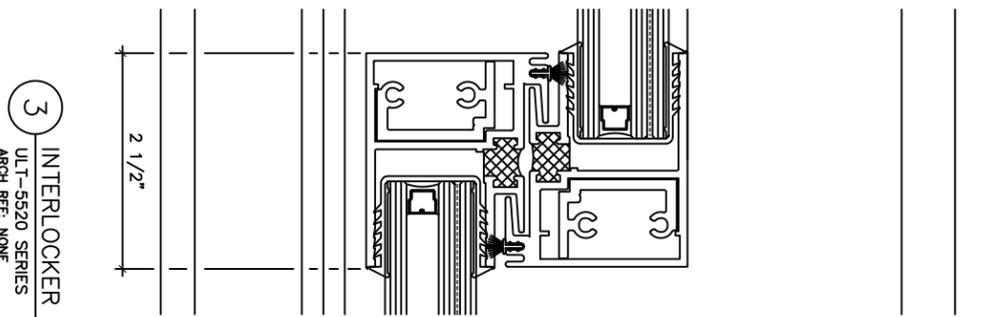

3 INTERLOCKER
ULT-5520 SERIES
ARCH REF: NONE

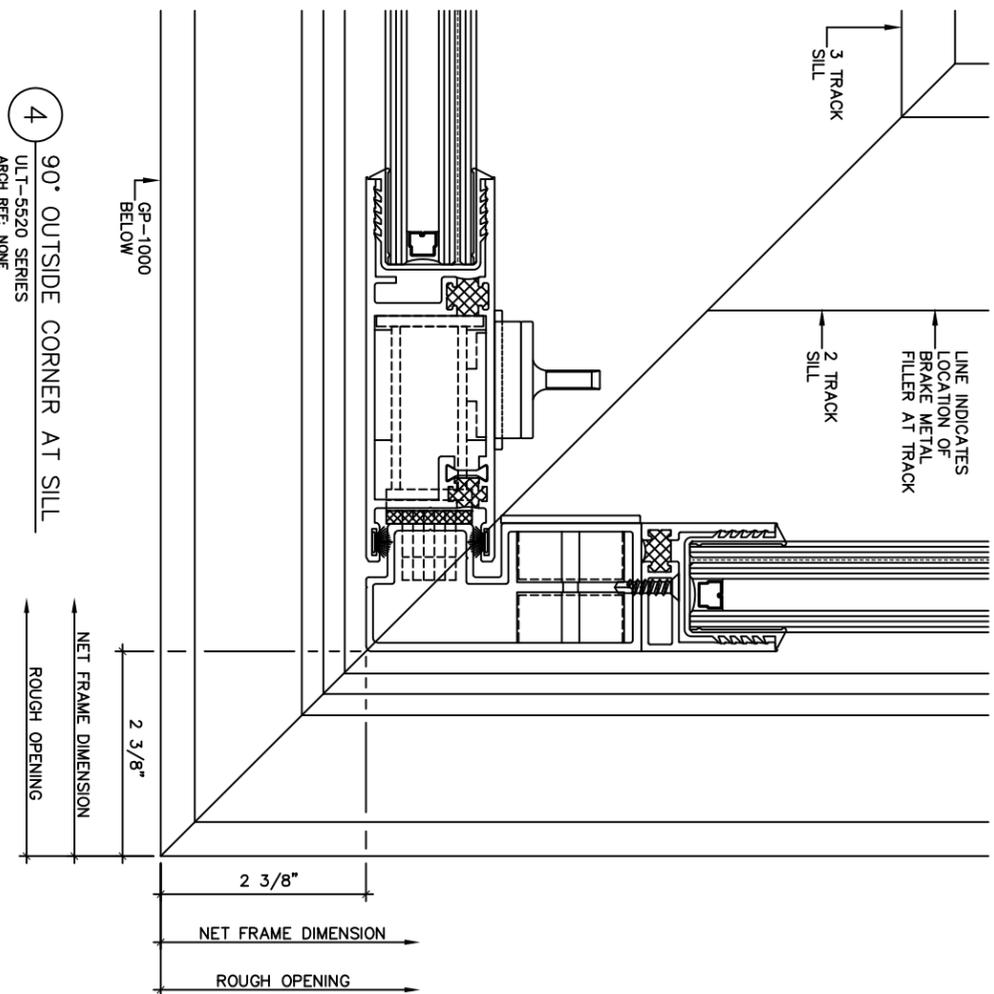

4 90° OUTSIDE CORNER AT SILL
ULT-5520 SERIES
ARCH REF: NONE


USA
DESIGN ENGINEERING
9841 5TH STREET
DESERT HOT SPRINGS, CA 92240
PH: 909-457-7307
EMAIL: USADESIGN@GMAIL.COM
DRAWN BY: USA DESIGN ENG.
CHECKED BY: John G.
DATE: 9/13/18
SCALE: FULL SIZE DETAILS
DRAWING NUMBER:
4.08
SHEET: 25 OF 48

arcadia
ARGADIA, INC.
94-410 Uke'e St., Bldg. #A Waipahu, HI 96797
Tel: (808) 678-9700, Fax: (808) 676-8663

ARCHITECT:
THOMAS B. BOURNE ASSOCIATES INC.
GENERAL CONTRACTOR:
GLAZING CONTRACTOR:
ELITE RAILINGS & WINDOWS, LLC.

FOSTER TOWERS
BEACH PARK APARTMENTS
2500 KALAKAUA BLVD.
HONOLULU, HI 96815

REVISION CHART		
No	Date	Description

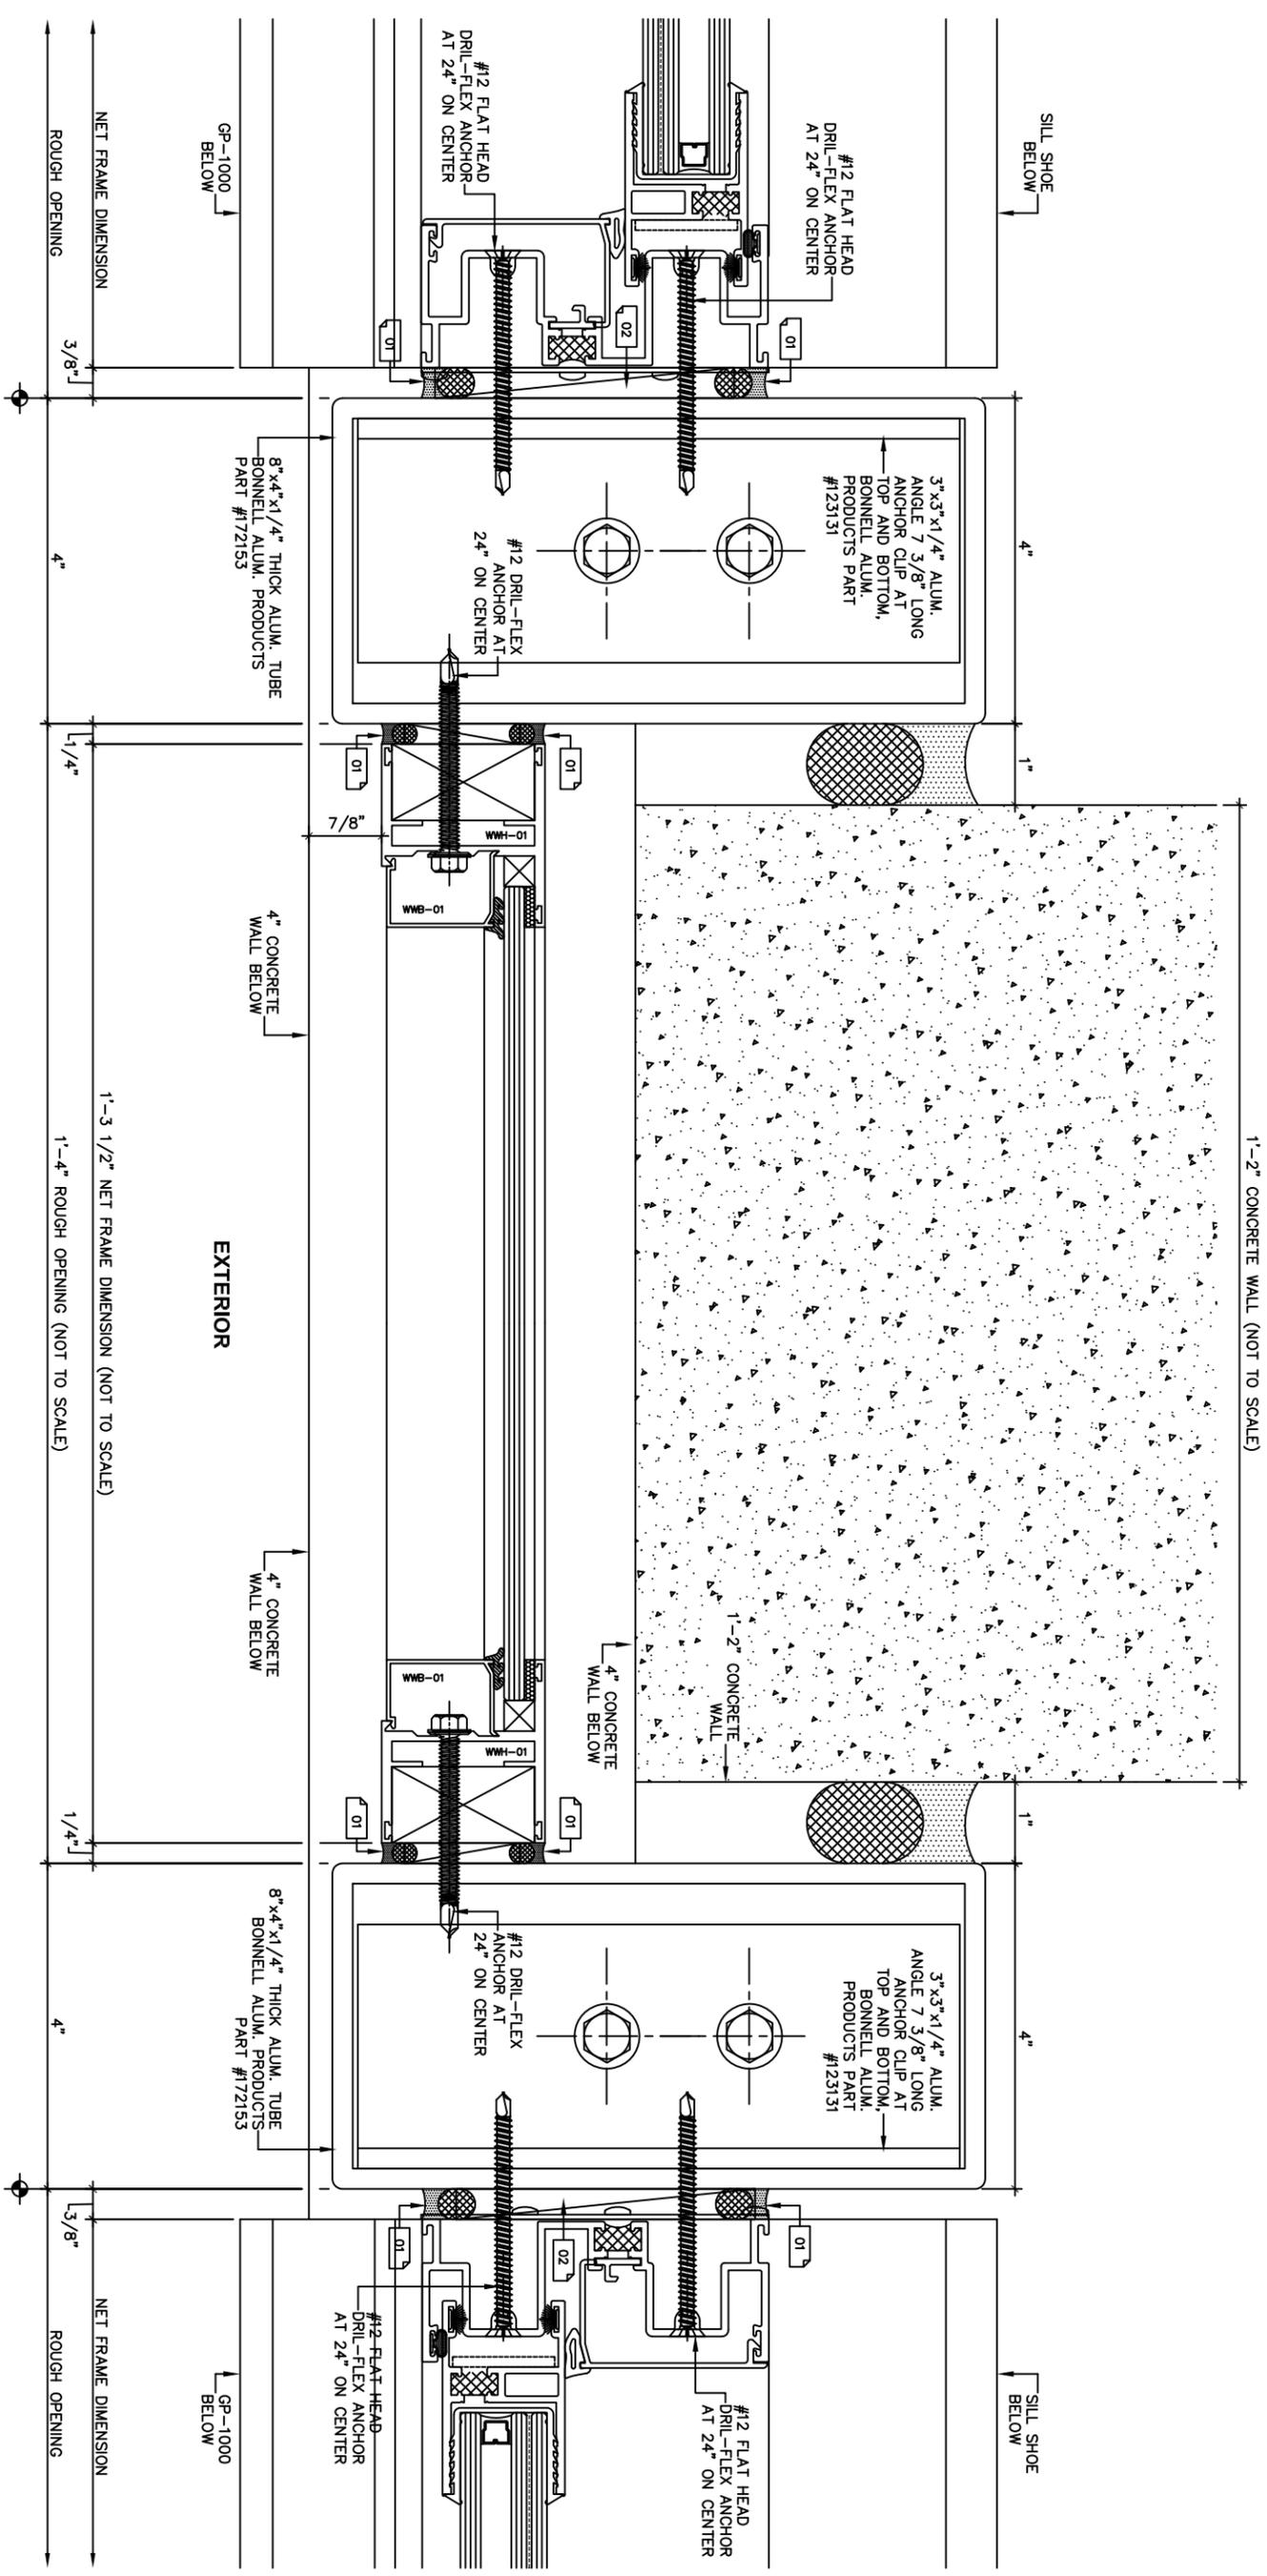

1 JAMB DETAIL AT CONCRETE WALL
 UJT-5520 SERIES
 ARCH REF: NONE


USA
 DESIGN ENGINEERING
 9844 5TH STREET
 DESERT HOT SPRINGS, CA 92240
 PH: 909-457-7307
 EMAIL: USADERS97@GMAIL.COM
 DRAWN BY: USA DESIGN ENG.
 CHECKED BY: John G.
 DATE: 9/13/18
 SCALE: FULL SIZE DETAILS
 DRAWING NUMBER:
4.09

arcadia
ARCADIA, INC.
 94-410 Uke'e St., Bldg. #A Waipahu, HI 96797
 Tel: (808) 678-9700, Fax: (808) 676-8663

ARCHITECT:
 THOMAS B. BOURNE ASSOCIATES INC.
 GENERAL CONTRACTOR:
 -
 GLAZING CONTRACTOR:
 ELITE RAILINGS & WINDOWS, LLC.

FOSTER TOWERS
BEACH PARK APARTMENTS
 2500 KALAKAUA BLVD.
 HONOLULU, HI 96815

REVISION CHART		
No	Date	Description

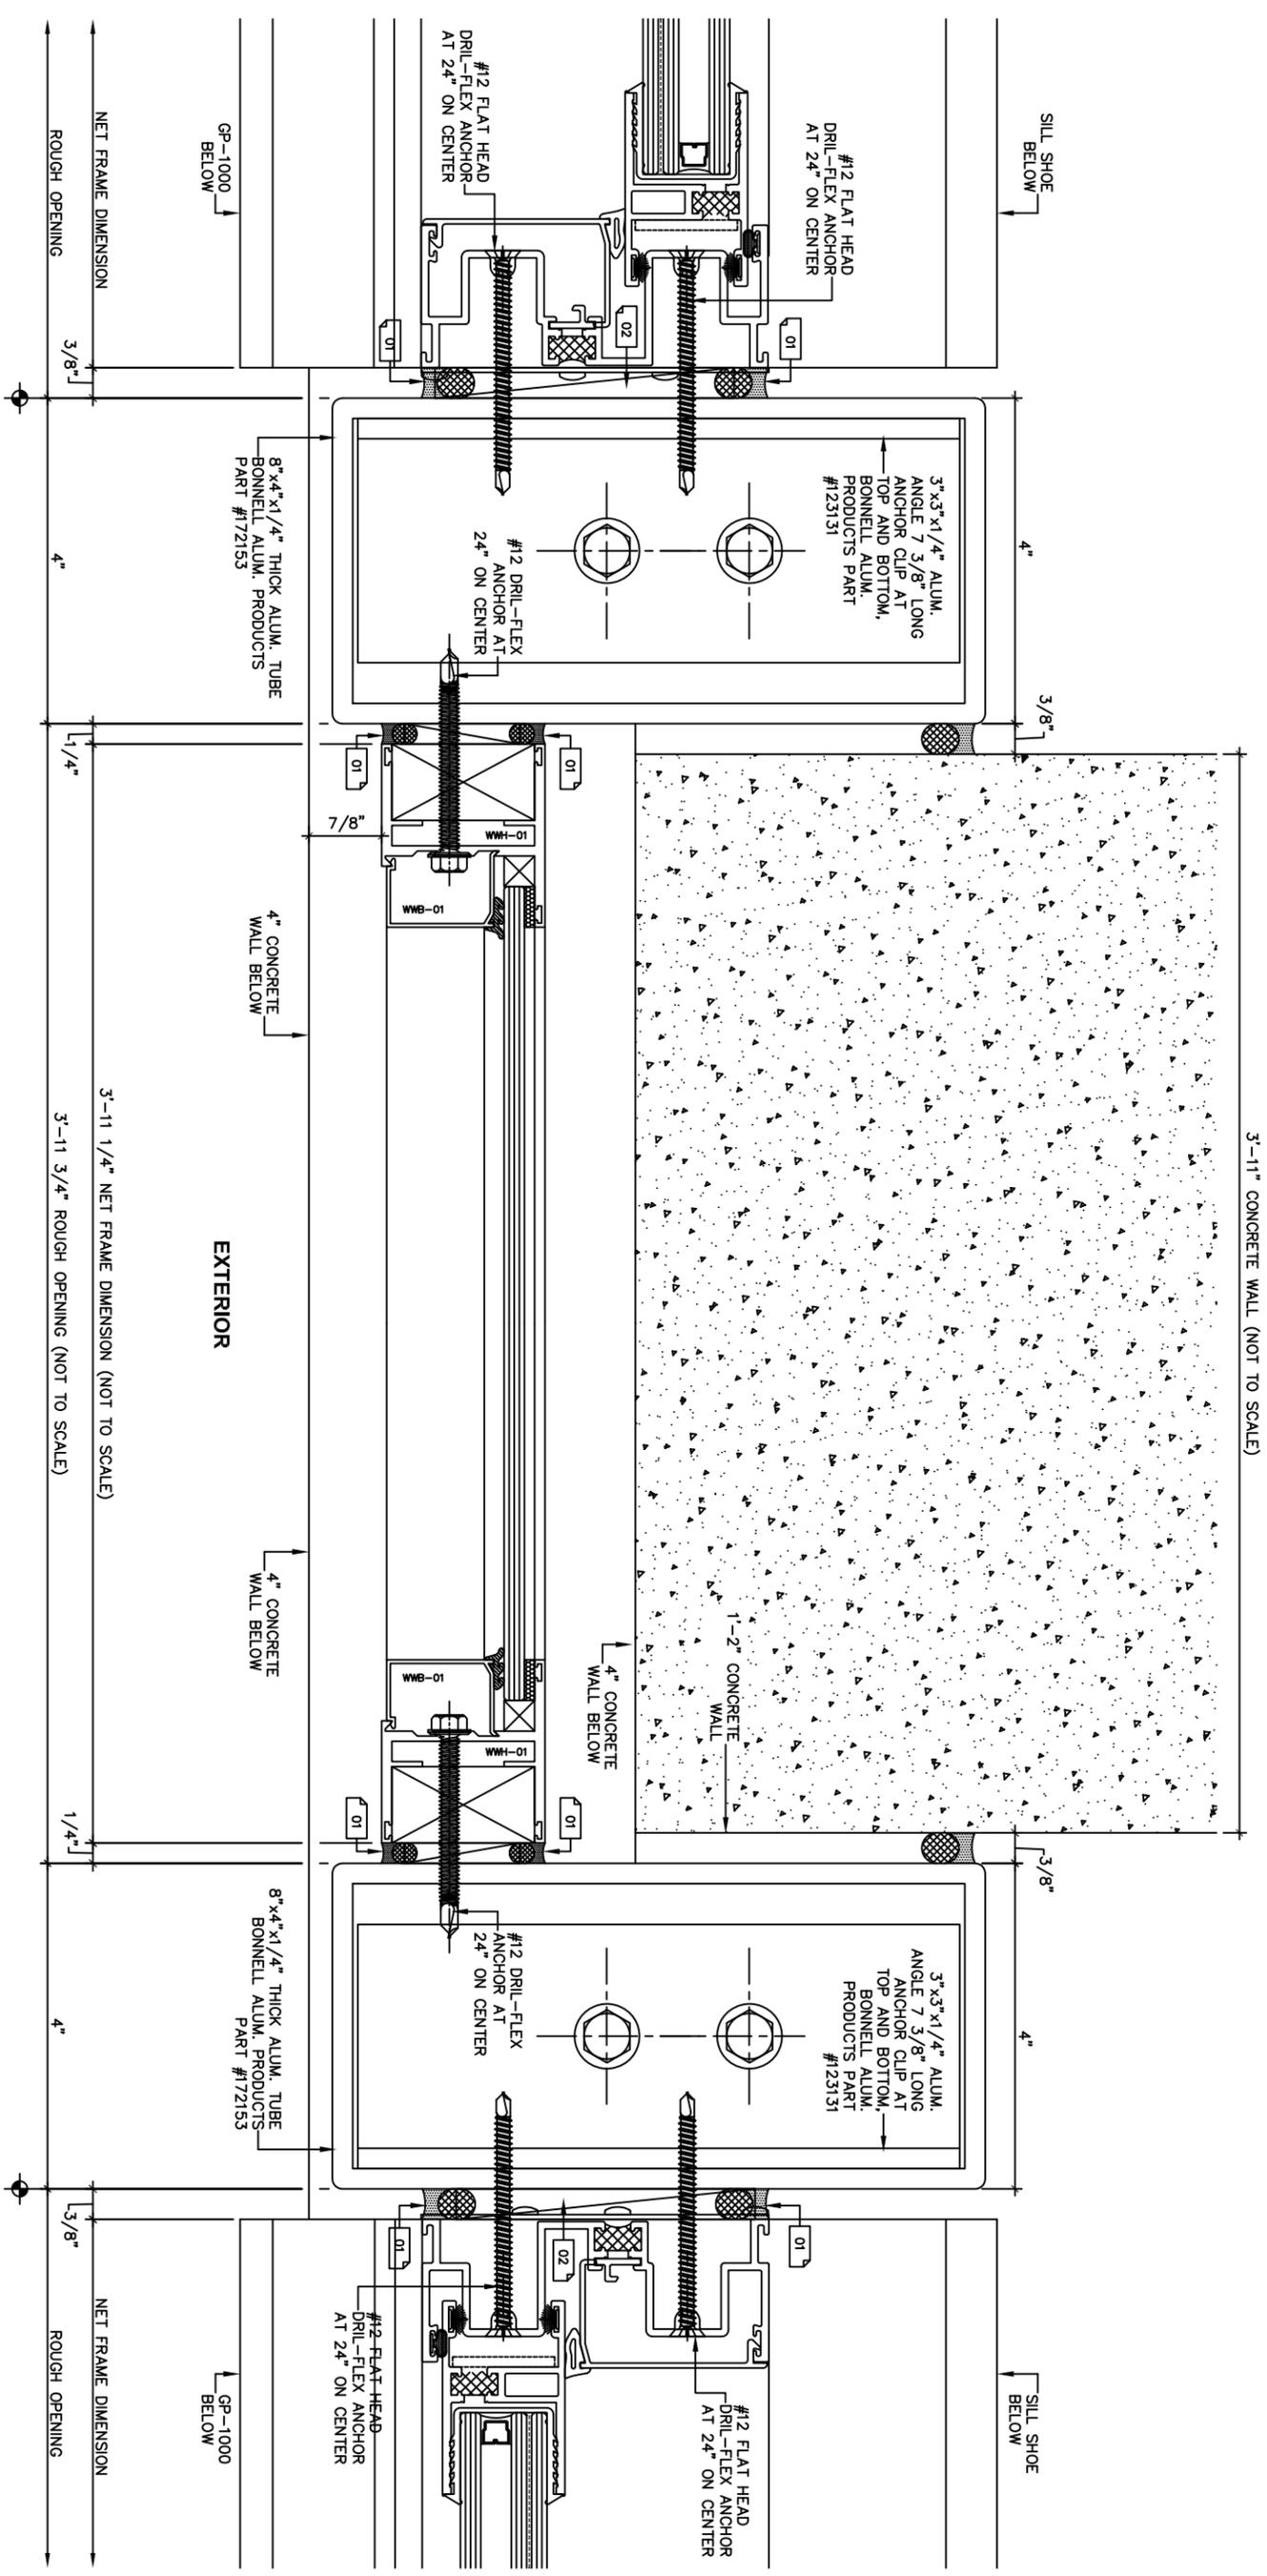

1 JAMB DETAIL AT CONCRETE WALL
 UJT-5520 SERIES
 ARCH REF: NONE


USA
 DESIGN ENGINEERING
 98641 5TH STREET
 DESERT HOT SPRINGS, CA 92240
 PH: 909-497-7307
 EMAIL: USADERS97@GMAIL.COM
 DRAWN BY: USA DESIGN ENG.
 CHECKED BY: John G.
 DATE: 9/13/18
 SCALE: FULL SIZE DETAILS
 DRAWING NUMBER:
4.10
 SHEET: 27 OF 48

arcadia
ARCADIA, INC.
 94-410 Uke'e St., Bldg. #A Waipahu, HI 96797
 Tel: (808) 678-9700, Fax: (808) 676-8663

ARCHITECT:
 THOMAS B. BOURNE ASSOCIATES INC.
 GENERAL CONTRACTOR:
 -
 GLAZING CONTRACTOR:
 ELITE RAILINGS & WINDOWS, LLC.

FOSTER TOWERS
BEACH PARK APARTMENTS
 2500 KALAKAUA BLVD.
 HONOLULU, HI 96815

REVISION CHART		
No	Date	Description

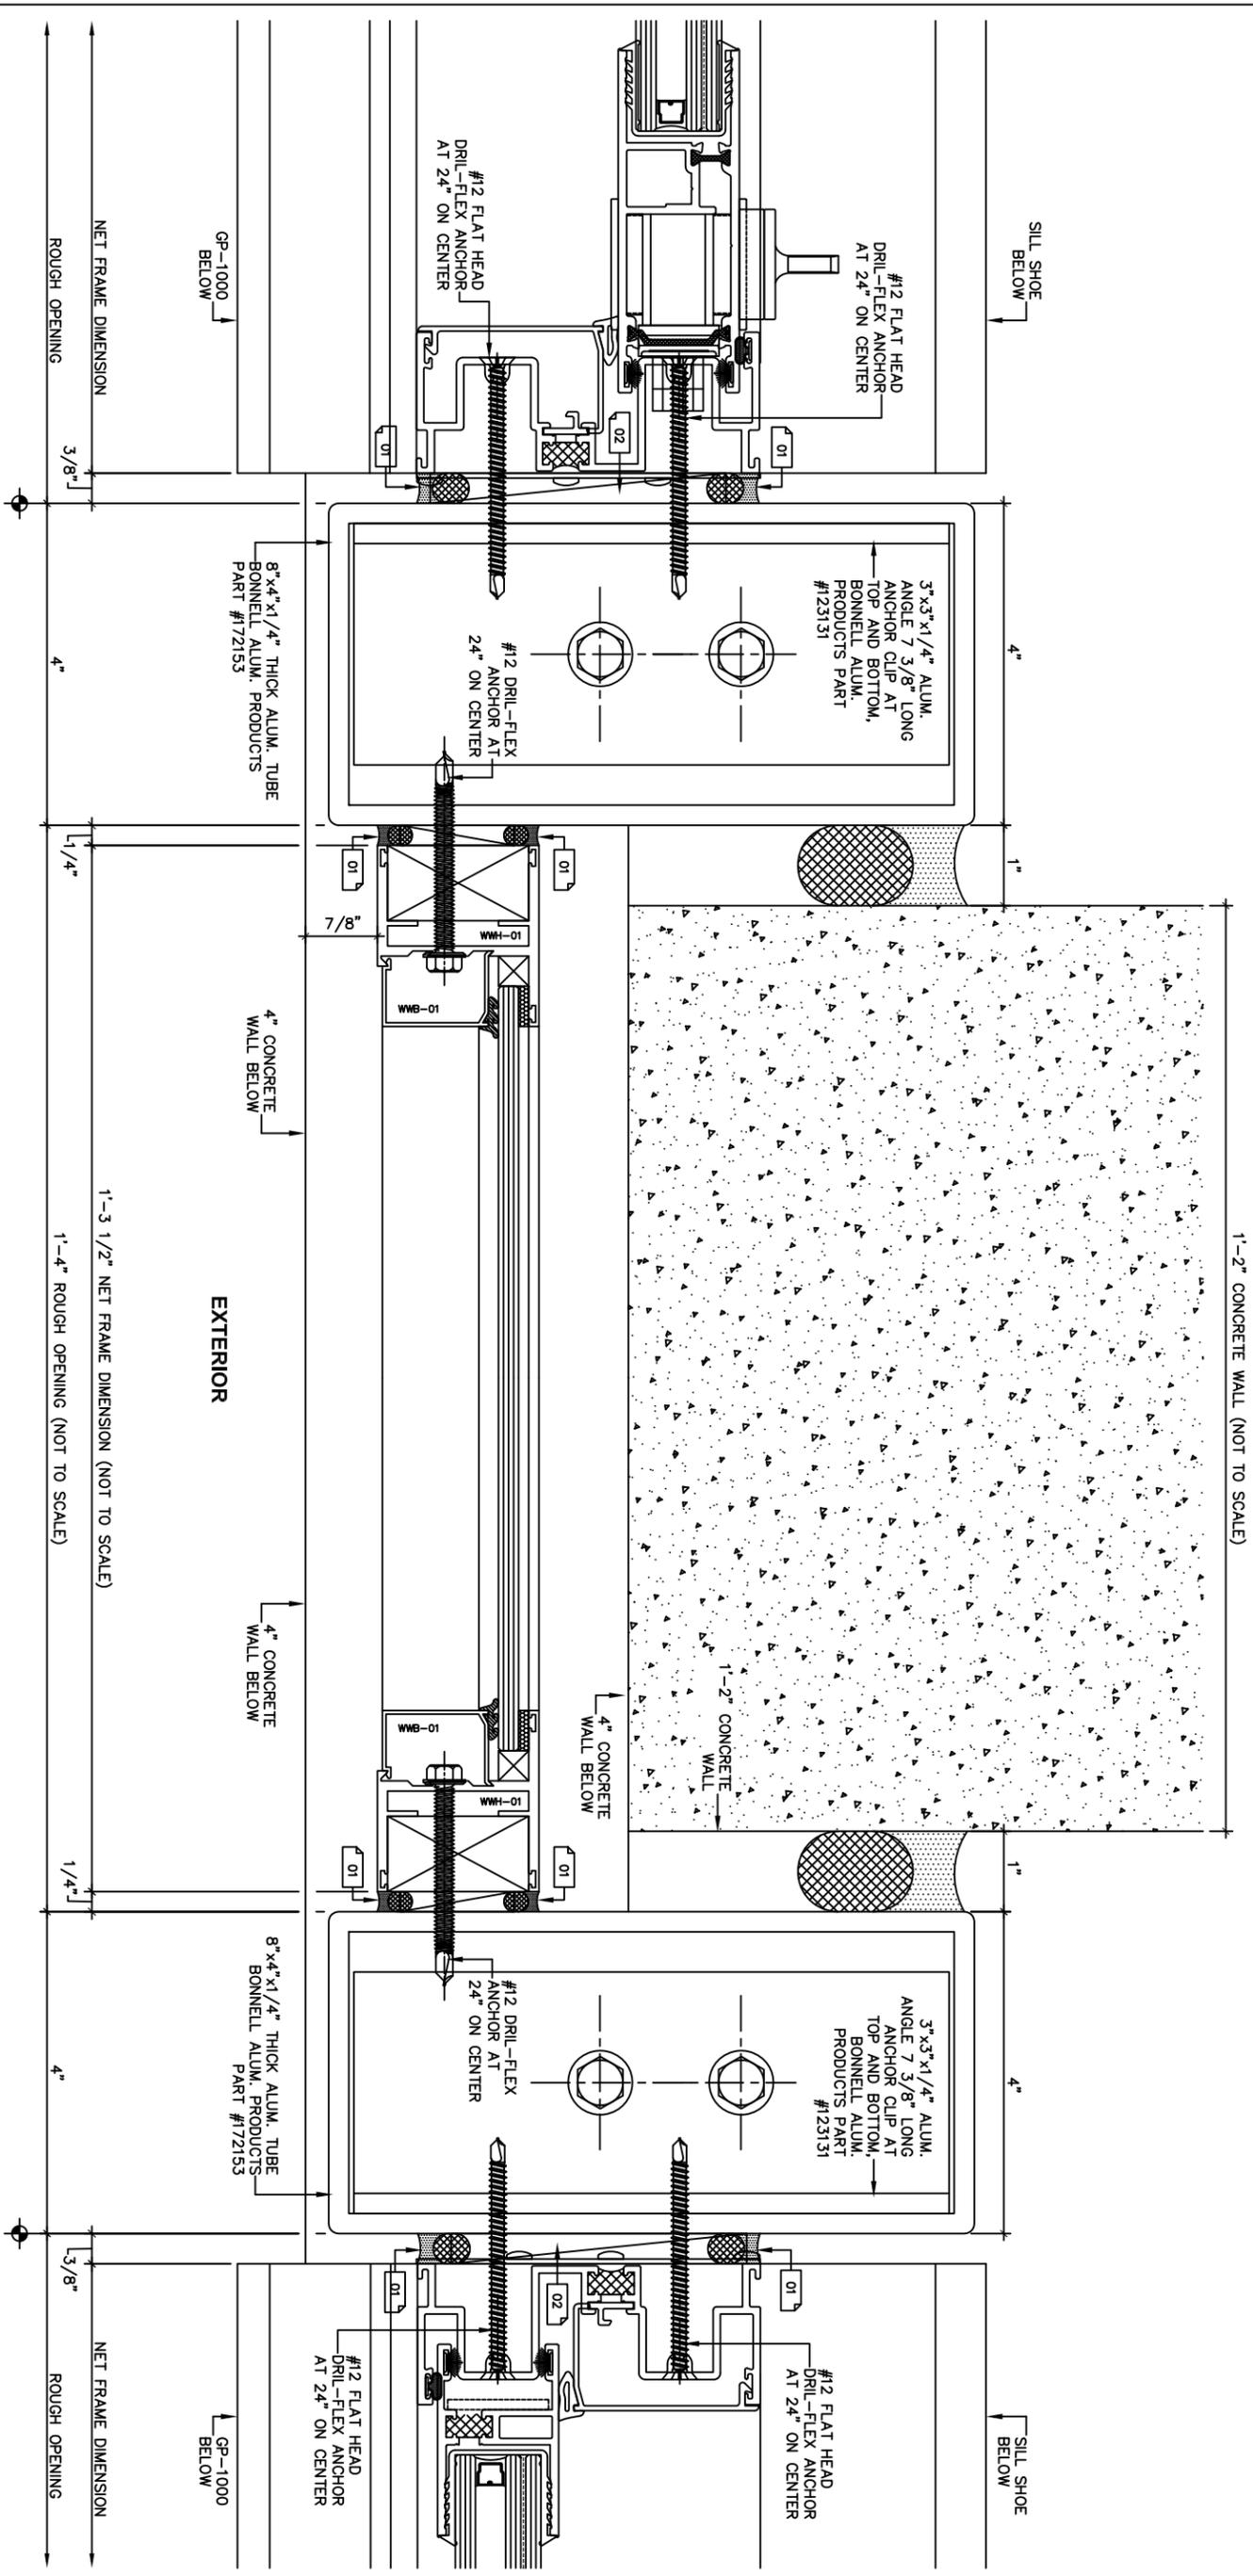

1 JAMB DETAIL AT CONCRETE WALL
 ULT-5520 SERIES
 ARCH REF: NONE


REVISION CHART		
No	Date	Description

FOSTER TOWERS
BEACH PARK APARTMENTS
 2500 KALAKAUA BLVD.
 HONOLULU, HI 96815

ARCHITECT:
 THOMAS B. BOURNE ASSOCIATES INC.
 GENERAL CONTRACTOR:
 GLAZING CONTRACTOR:
 ELITE RAILINGS & WINDOWS, LLC.

ARCADIA, INC.
 94-410 Uke'e St., Bldg. #A Waipahu, HI 96797
 Tel: (808) 678-9700, Fax: (808) 676-8663

USA
 DESIGN ENGINEERING
 98641 5TH STREET
 DESERT HOT SPRINGS, CA 92240
 PH: 909-957-7307
 EMAIL: USADESIGN@GMAIL.COM
 DRAWN BY: USA DESIGN ENG.
 CHECKED BY: John G.
 DATE: 9/13/18
 SCALE: FULL SIZE DETAILS
 DRAWING NUMBER:
4.11
 SHEET: 28 OF 48

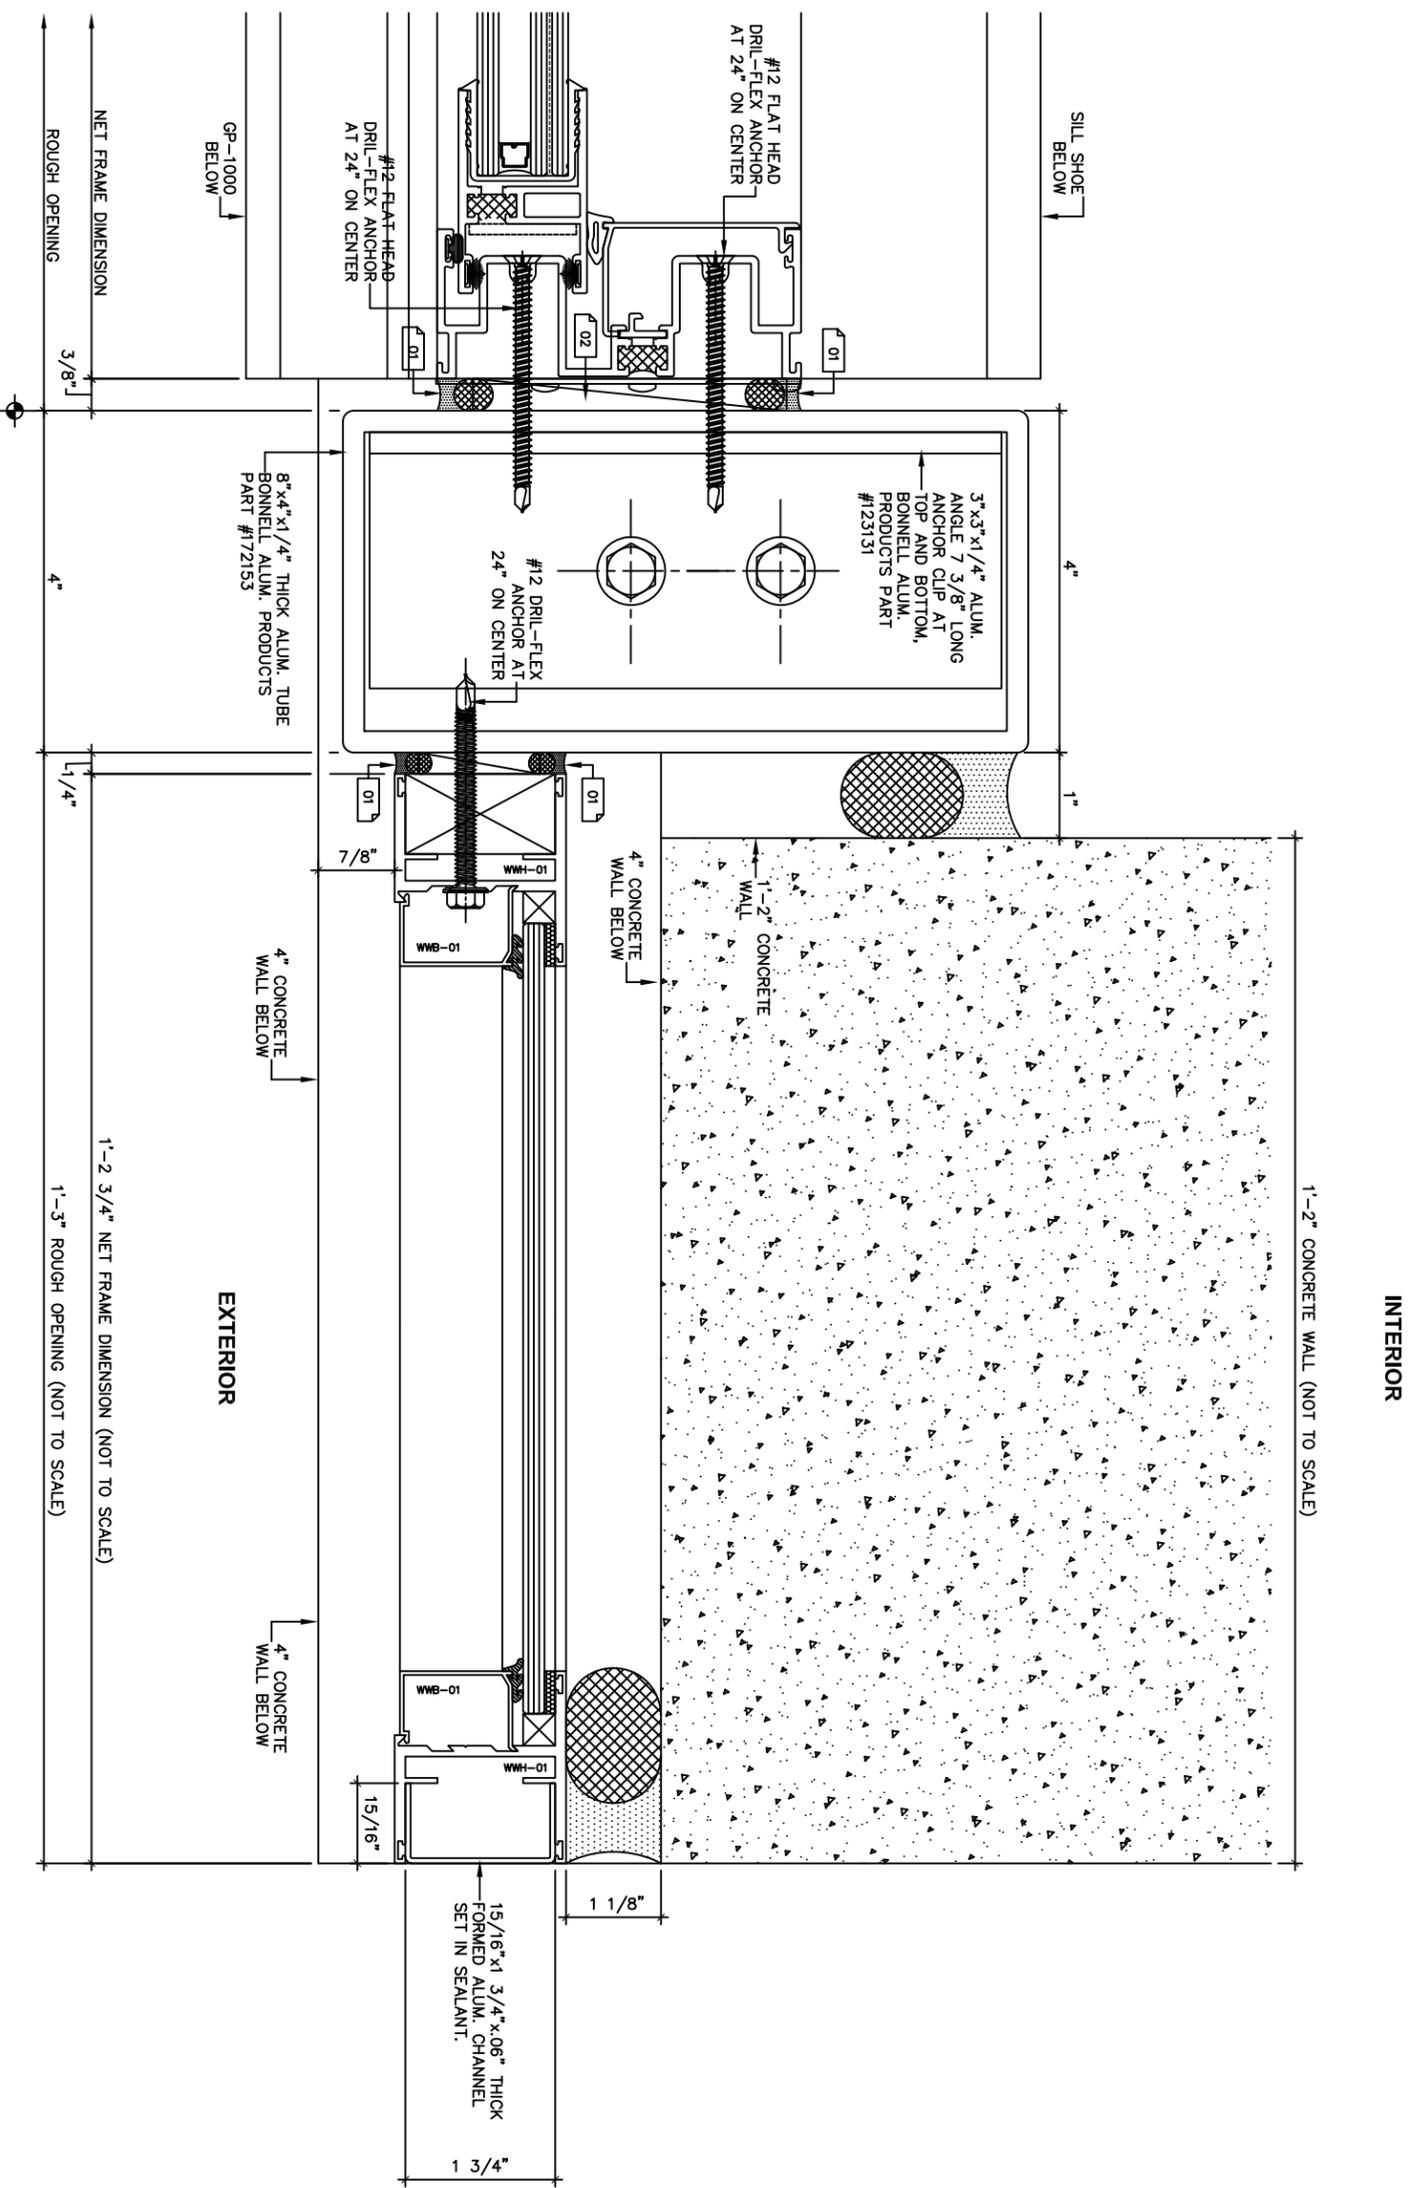

1 JAMB DETAIL AT CONCRETE WALL
 ULT-5520 SERIES
 ARCH REF: NONE

USA
 DESIGN ENGINEERING
 9841 5TH STREET
 DESERT HOT SPRINGS, CA 92240
 PH: 909-457-7307
 EMAIL: USADERS7@GMAIL.COM
 DRAWN BY: USA DESIGN ENG.
 CHECKED BY: John G.
 DATE: 9/13/18
 SCALE: FULL SIZE DETAILS
 DRAWING NUMBER:
4.12
 SHEET: 29 OF 48


arcadia
ARCADIA, INC.
 94-410 Uke'e St., Bldg. #A Waipahu, HI 96797
 Tel: (808) 678-9700, Fax: (808) 676-8663

ARCHITECT:
 THOMAS B. BOURNE ASSOCIATES INC.
 GENERAL CONTRACTOR:
 —
 GLAZING CONTRACTOR:
 ELITE RAILINGS & WINDOWS, LLC.

FOSTER TOWERS
BEACH PARK APARTMENTS
 2500 KALAKAUA BLVD.
 HONOLULU, HI 96815

REVISION CHART		
No	Date	Description

INTERIOR

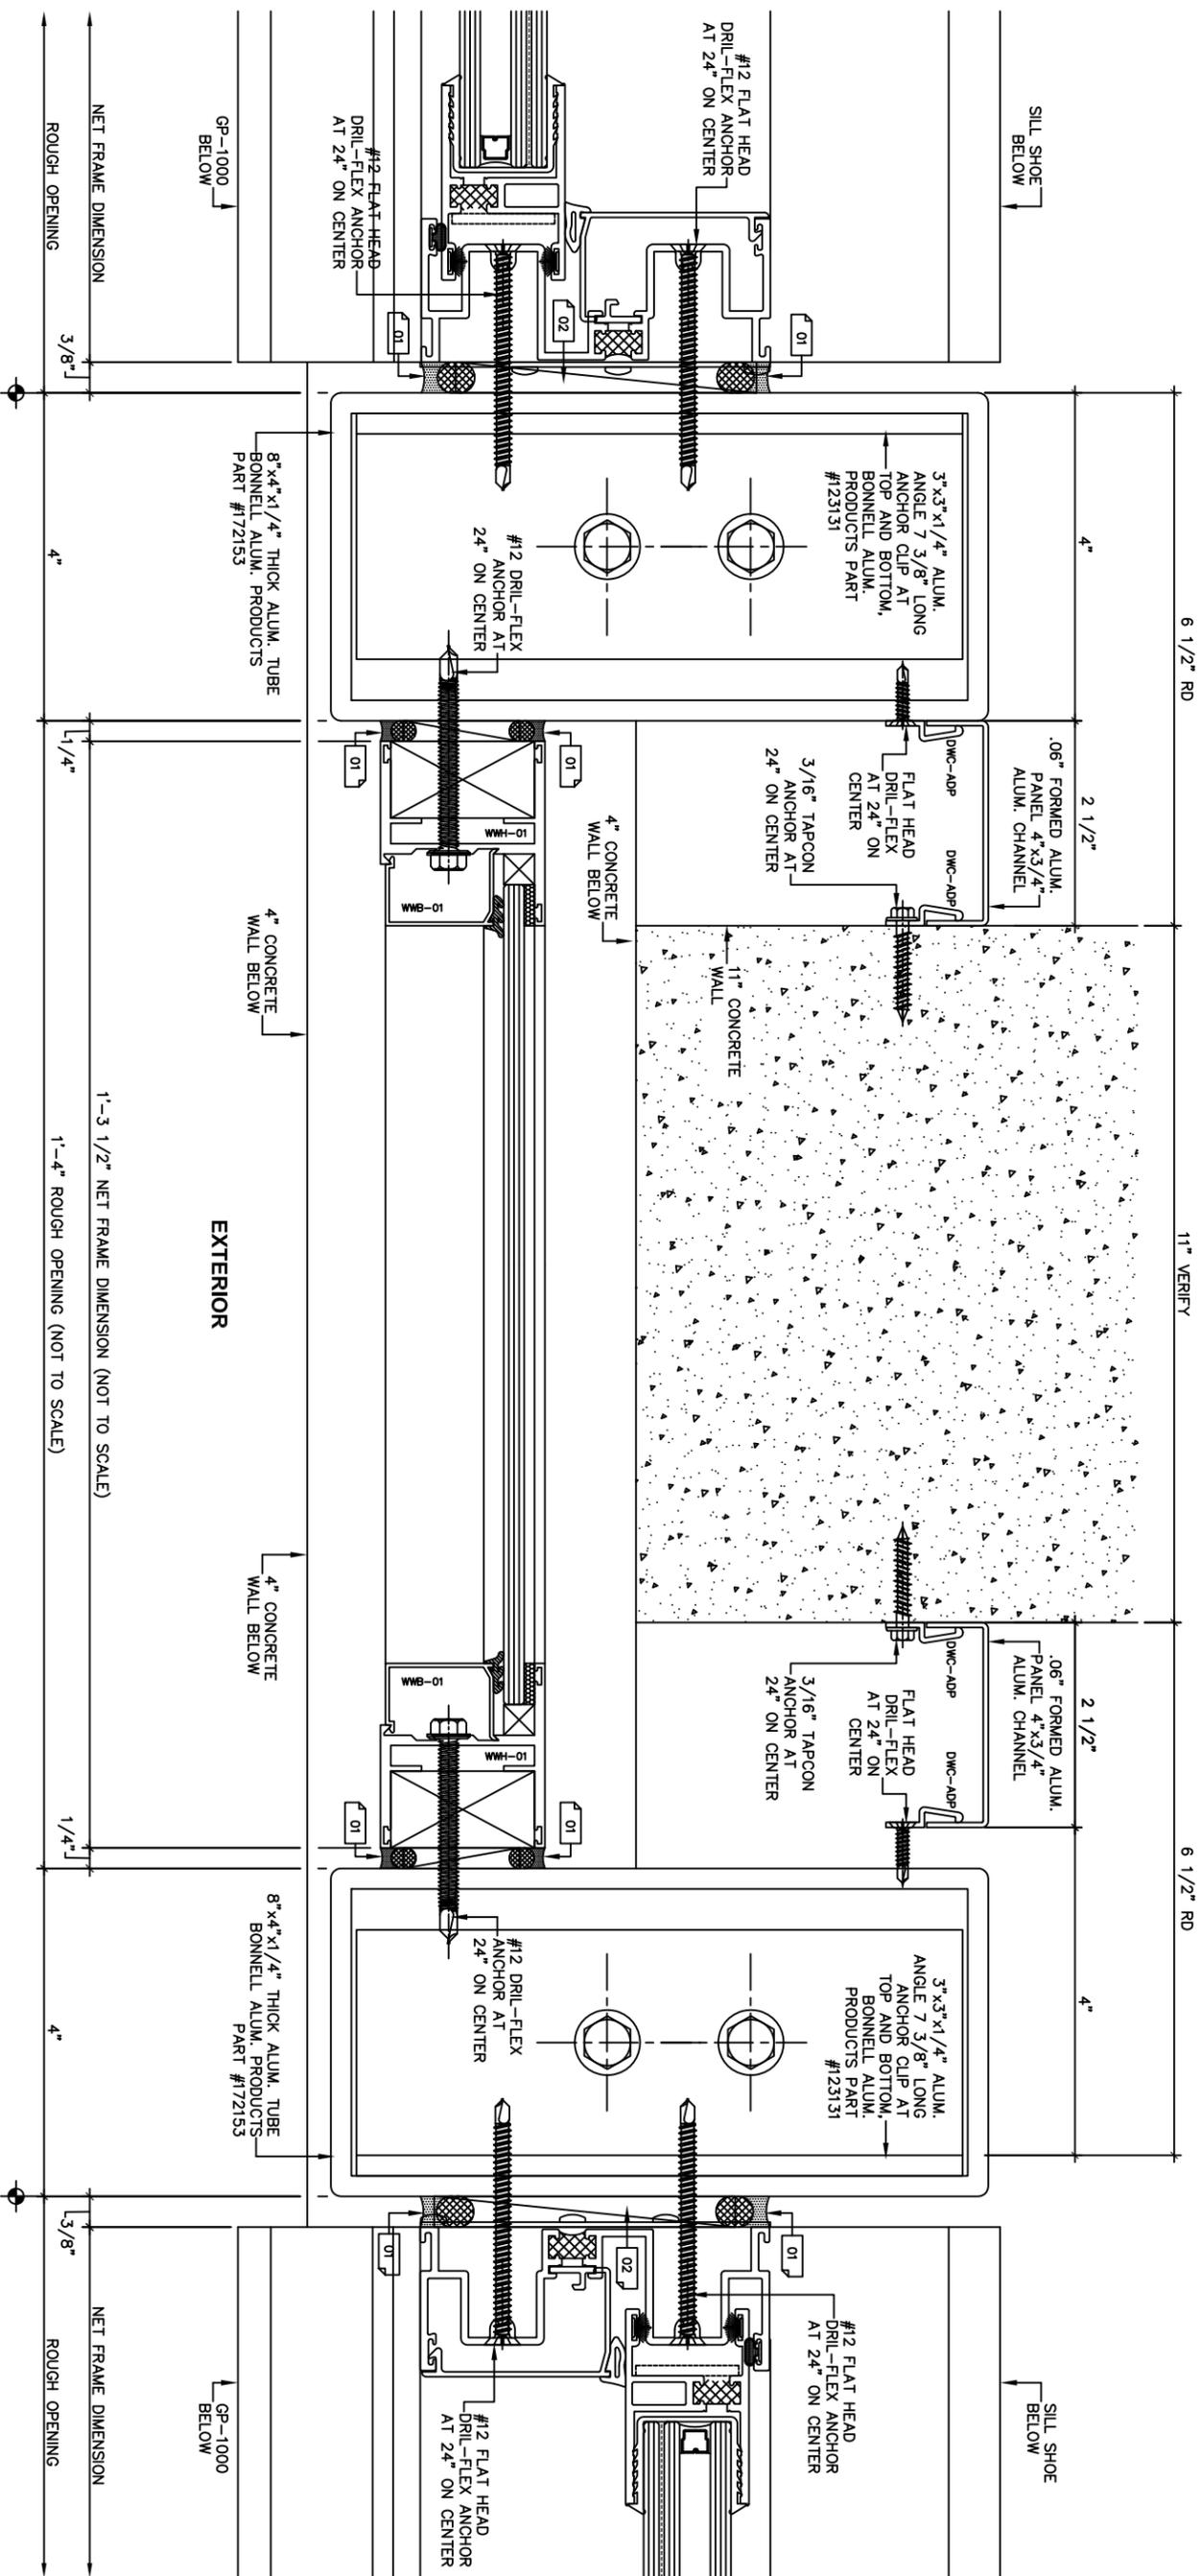

1 JAMB DETAIL AT CONCRETE WALL
 ULI-5520 SERIES
 ARCH REF: NONE


REVISION CHART		
No	Date	Description

FOSTER TOWERS
 BEACH PARK APARTMENTS
 2500 KALAKAUA BLVD.
 HONOLULU, HI 96815

ARCHITECT:
 THOMAS B. BOURNE ASSOCIATES INC.
 GENERAL CONTRACTOR:
 —
 GLAZING CONTRACTOR:
 ELITE RAILINGS & WINDOWS, LLC.

arcadia
ARCADIA, INC.
 94-410 Uke'e St., Bldg. #A Waipahu, HI 96797
 Tel: (808) 678-9700, Fax: (808) 676-8663

USA
 DESIGN ENGINEERING
 98641 5TH STREET
 DESERT HOT SPRINGS, CA 92240
 PH: 909-957-7307
 EMAIL: USADERS97@GMAIL.COM
 DRAWN BY: USA DESIGN ENG.
 CHECKED BY: John G.
 DATE: 9/13/18
 SCALE: FULL SIZE DETAILS
 DRAWING NUMBER:
4.21
 SHEET: 30 OF 48

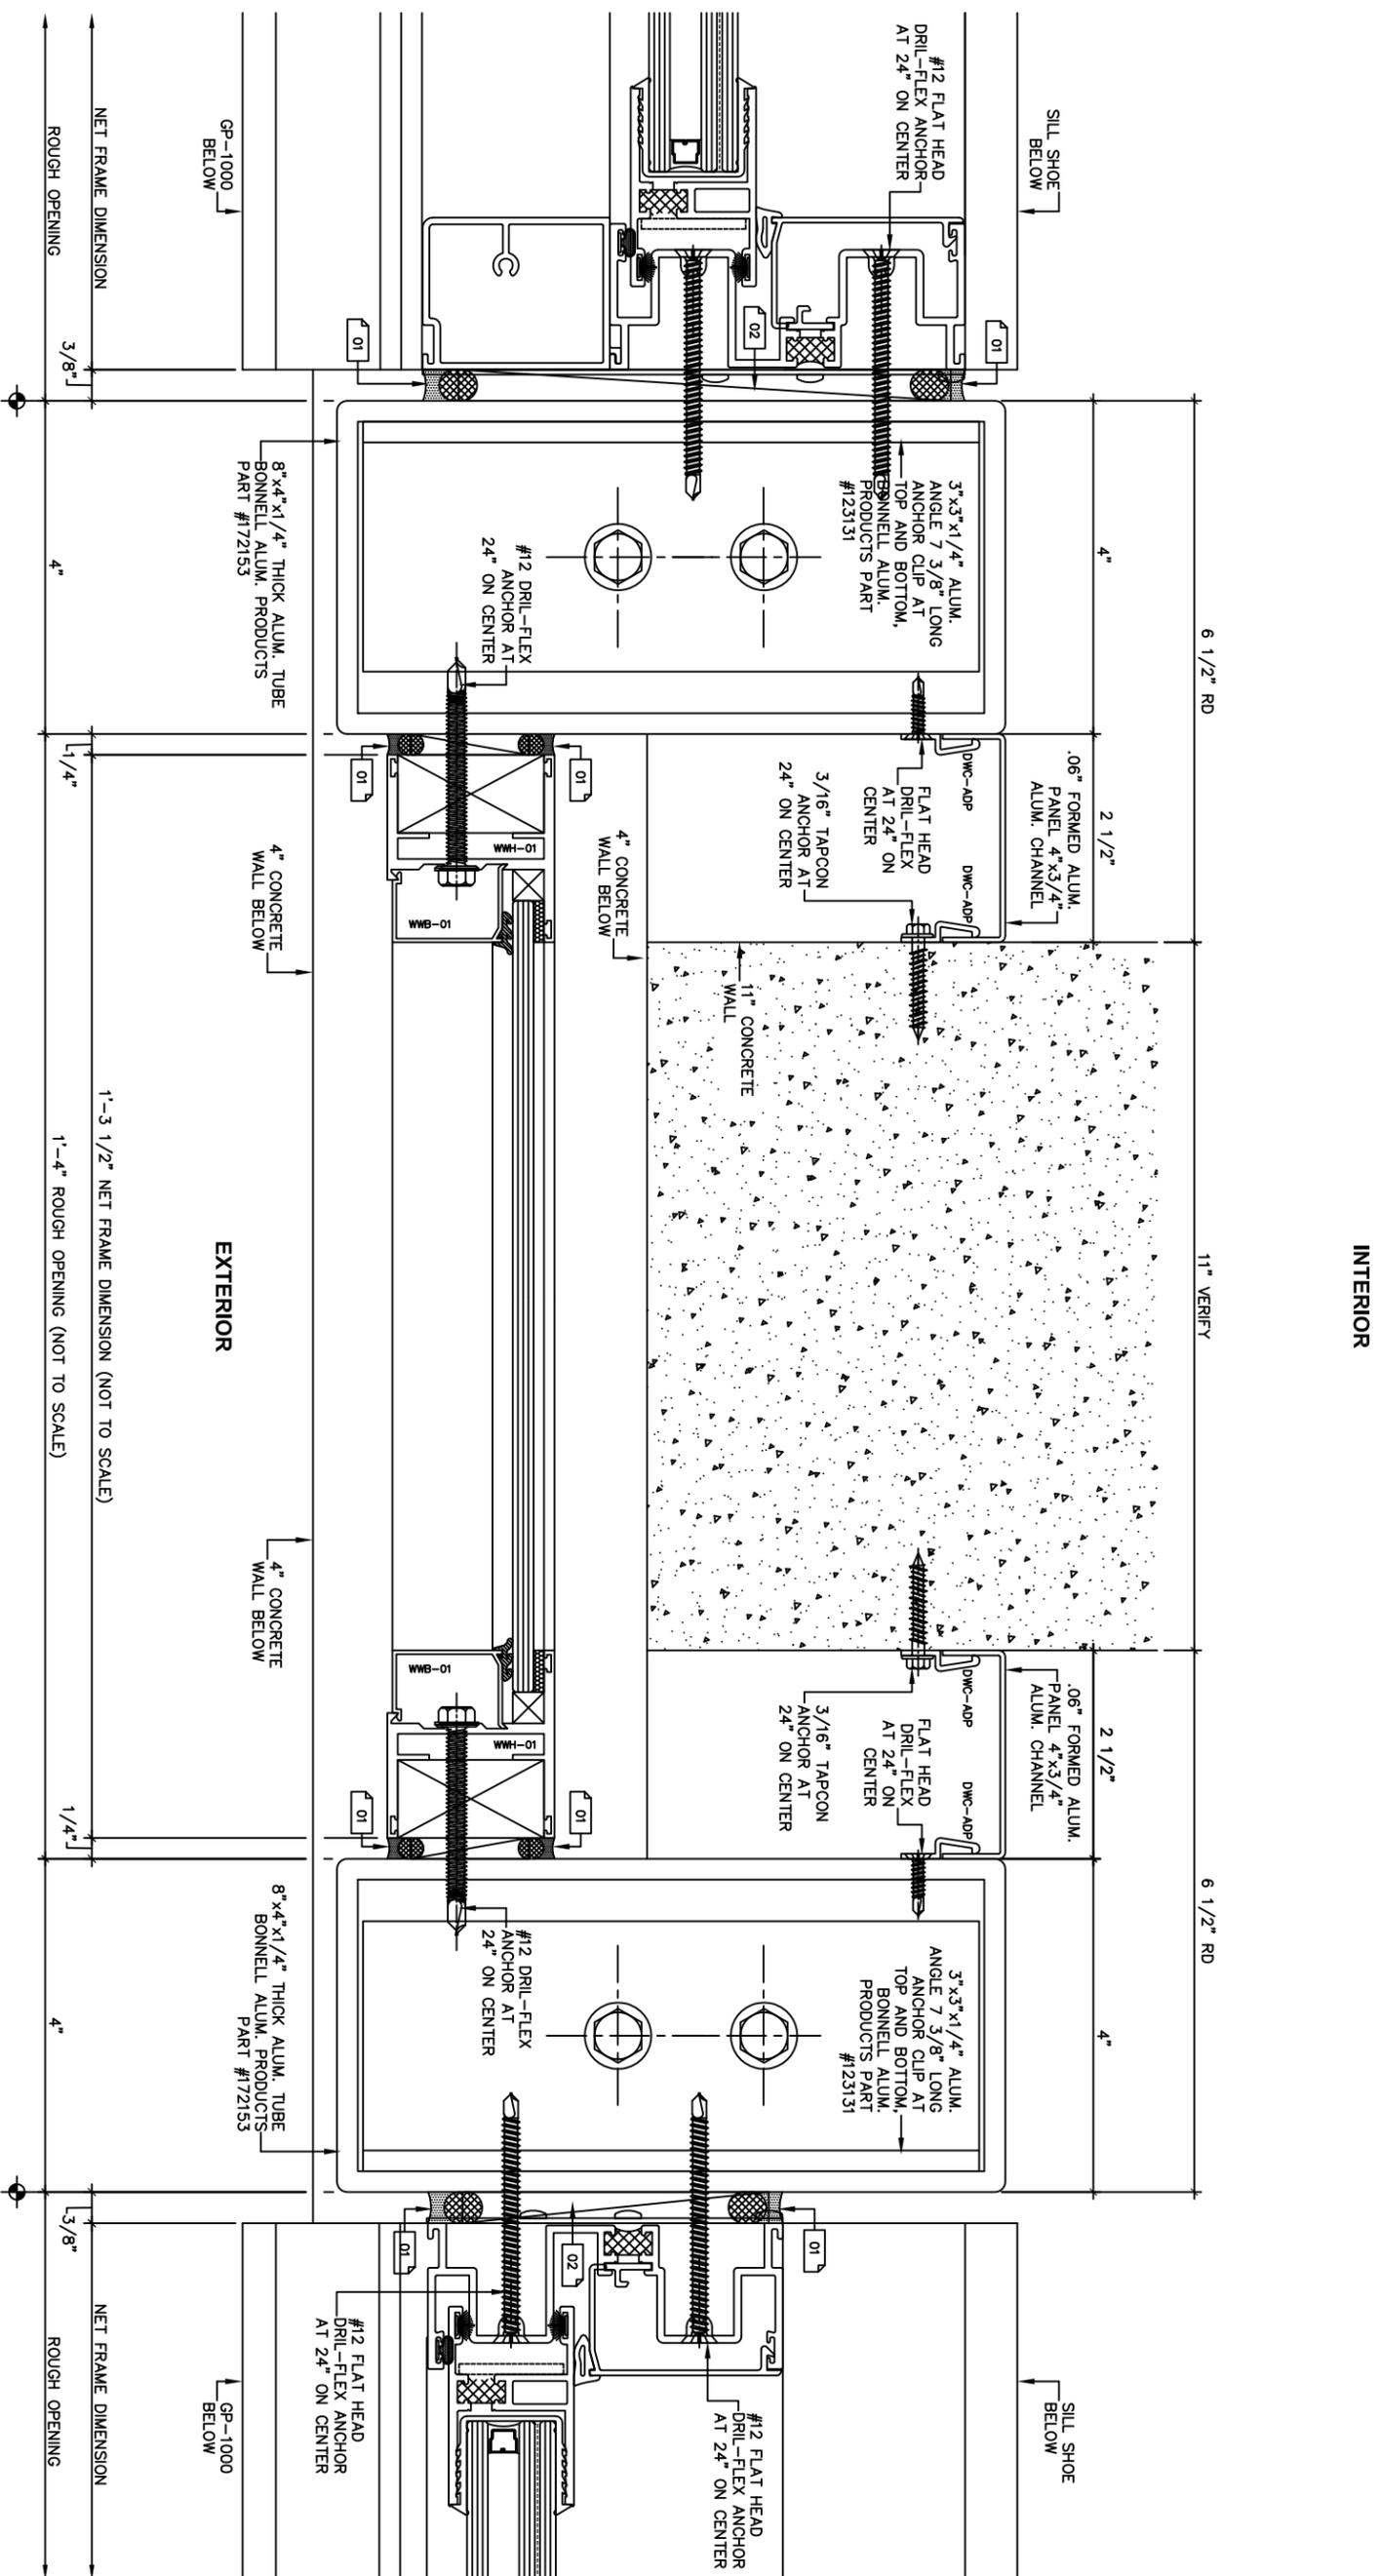

1 JAMB DETAIL AT CONCRETE WALL
 ULT-5520 SERIES
 ARCH REF: NONE


REVISION CHART		
No	Date	Description

FOSTER TOWERS
BEACH PARK APARTMENTS
 2500 KALAKAUA BLVD.
 HONOLULU, HI 96815

ARCHITECT:
 THOMAS B. BOURNE ASSOCIATES INC.
 GENERAL CONTRACTOR:
 —
 GLAZING CONTRACTOR:
 ELITE RAILINGS & WINDOWS, LLC.

ARCADIA, INC.
 94-410 Uke'e St., Bldg. #A Waipahu, HI 96797
 Tel: (808) 678-9700, Fax: (808) 676-8663

USA
 DESIGN ENGINEERING
 98641 5TH STREET
 DESERT HOT SPRINGS, CA 92240
 PH: 909-497-7307
 EMAIL: USADERS97@GMAIL.COM
 DRAWN BY: USA DESIGN ENG.
 CHECKED BY: John G.
 DATE: 9/13/18
 SCALE: FULL SIZE DETAILS
 DRAWING NUMBER:
4.22
 SHEET: 31 OF 48

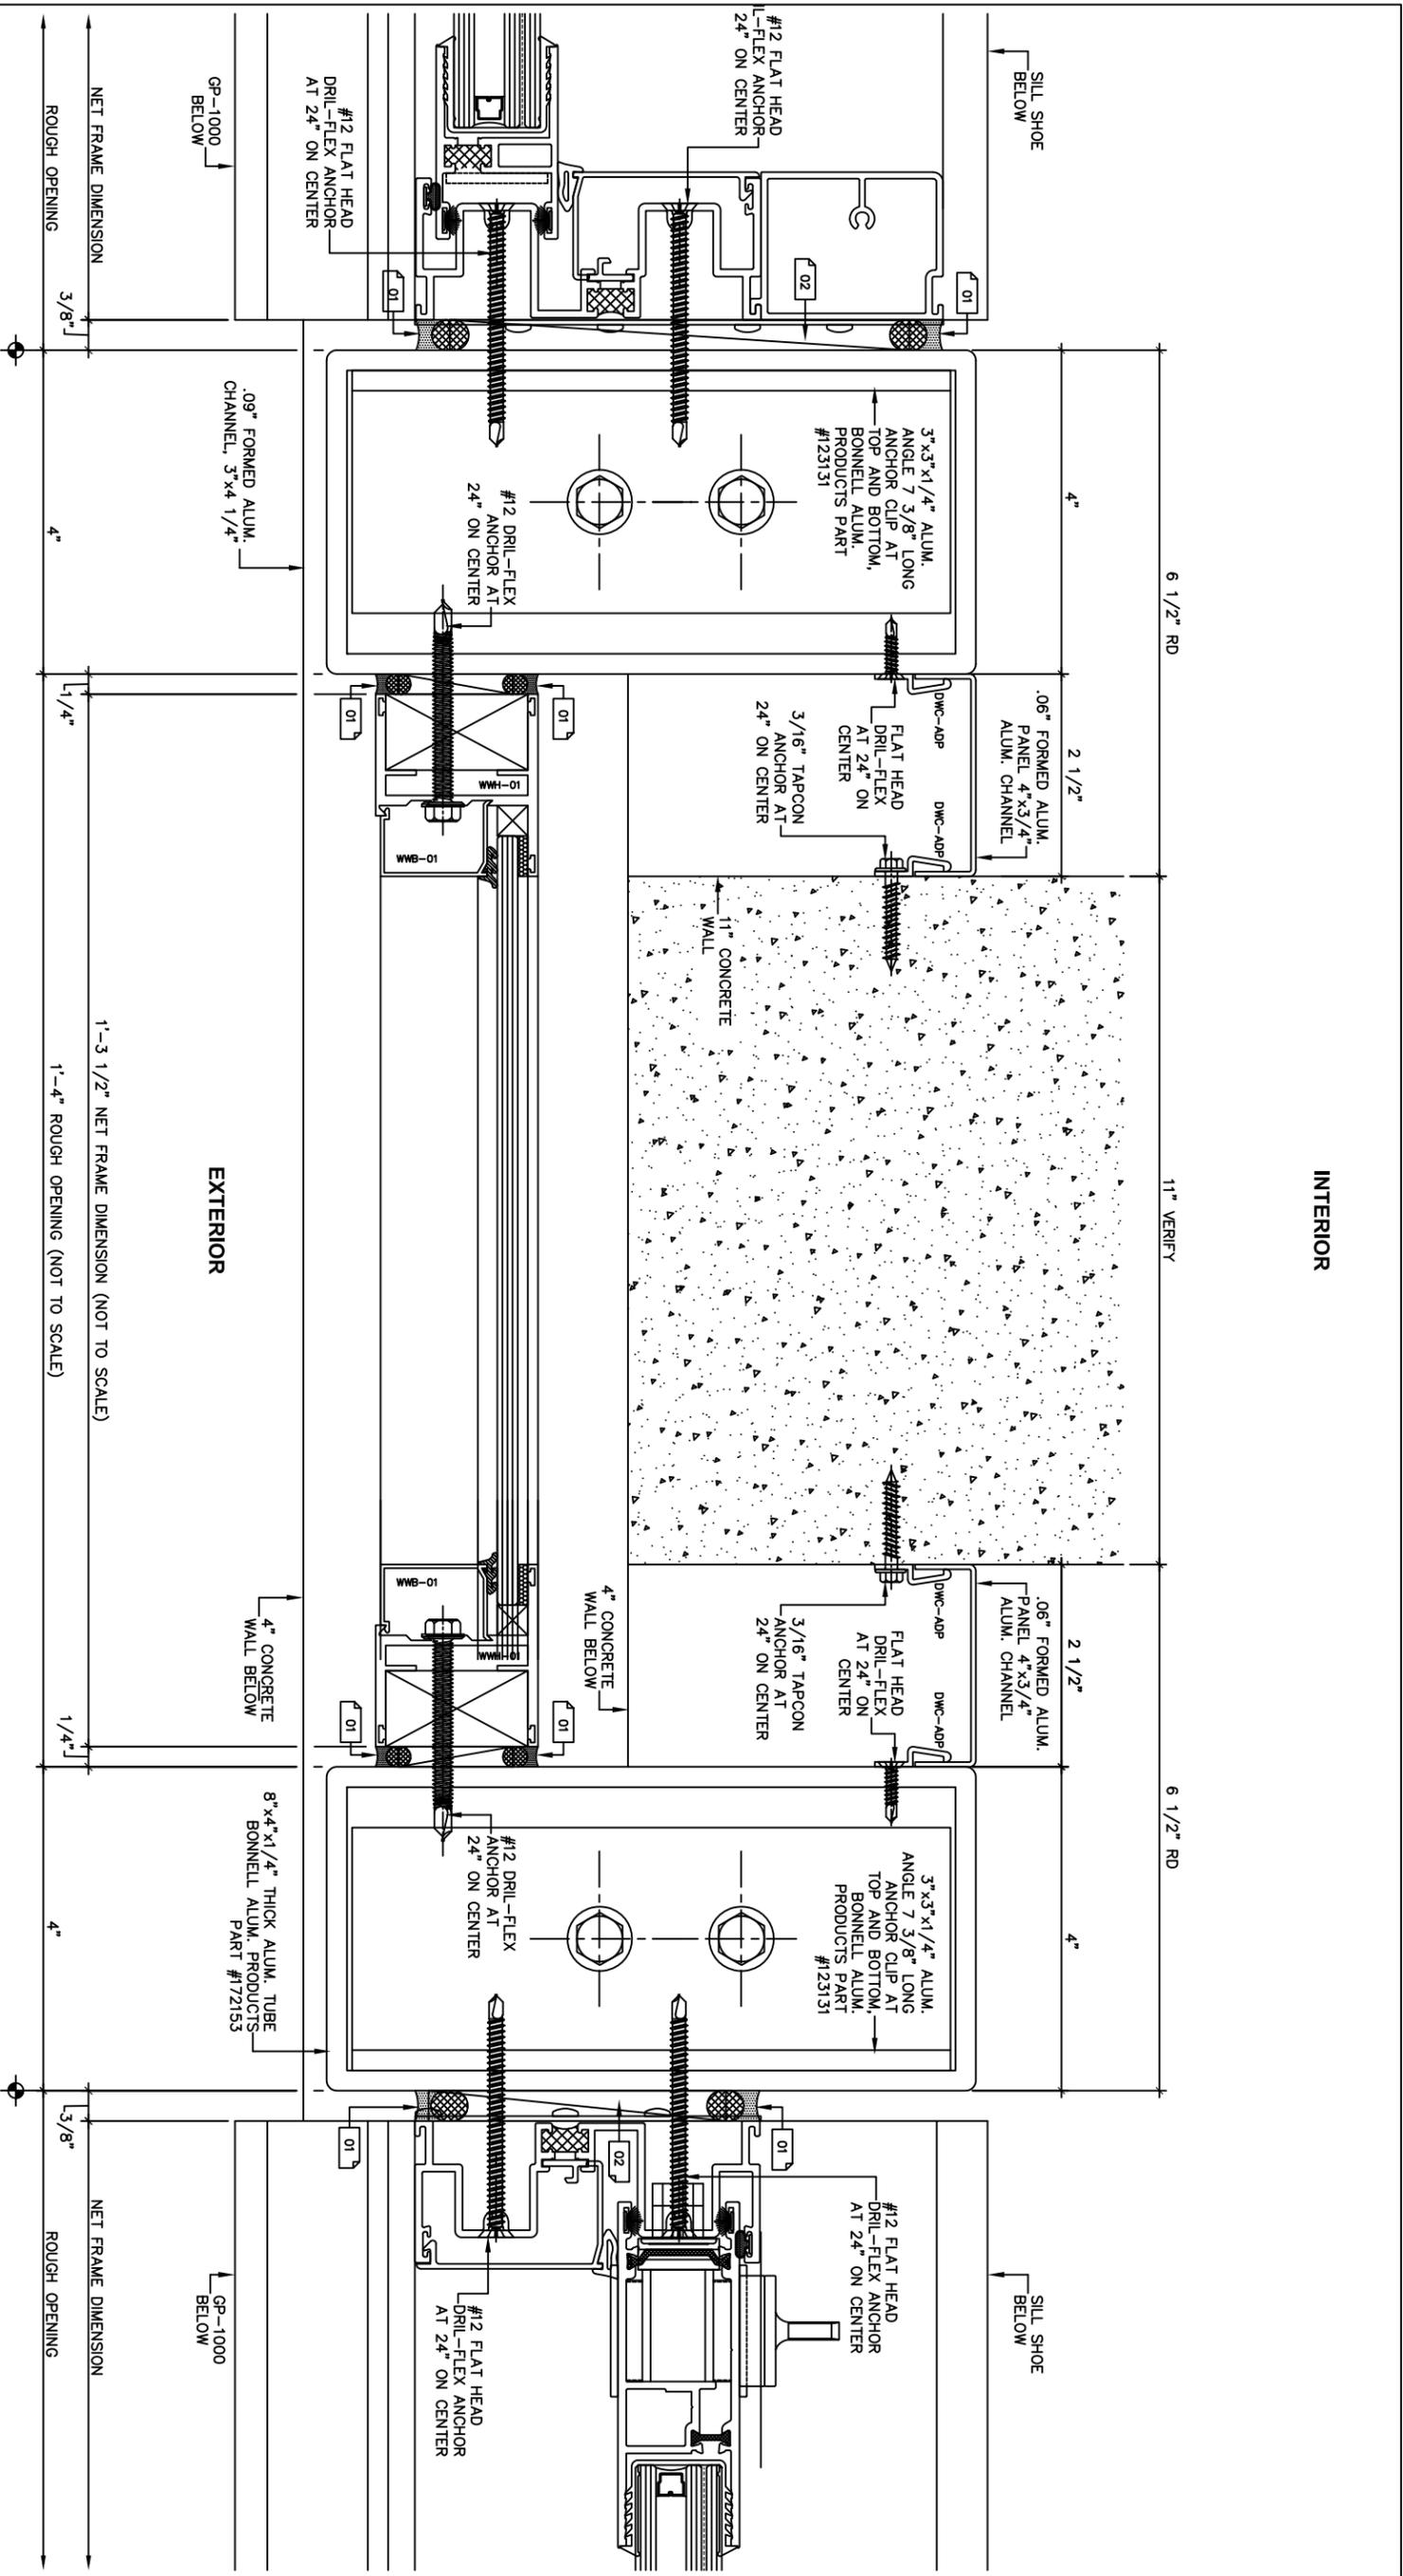

1 JAMB DETAIL AT CONCRETE WALL
 ULT-5520 SERIES
 ARCH REF: NONE

REVISION CHART		
No	Date	Description

FOSTER TOWERS
BEACH PARK APARTMENTS
 2500 KALAKAUA BLVD.
 HONOLULU, HI 96815


ARCHITECT:
 THOMAS B. BOURNE ASSOCIATES INC.

GENERAL CONTRACTOR:
 -

GLAZING CONTRACTOR:
 ELITE RAILINGS & WINDOWS, LLC.

arcadia
ARCADIA, INC.
 94-410 Uke'e St., Bldg. #A Waipahu, HI 96797
 Tel: (808) 678-9700, Fax: (808) 676-8663

USA
 DESIGN ENGINEERING
 98641 5TH STREET
 DESERT HOT SPRINGS, CA 92240
 PH: 909-957-7307
 EMAIL: USADERS97@GMAIL.COM
 DRAWN BY: USA DESIGN ENG.
 CHECKED BY: John G.
 DATE: 9/13/18
 SCALE: FULL SIZE DETAILS
 DRAWING NUMBER:
4.23

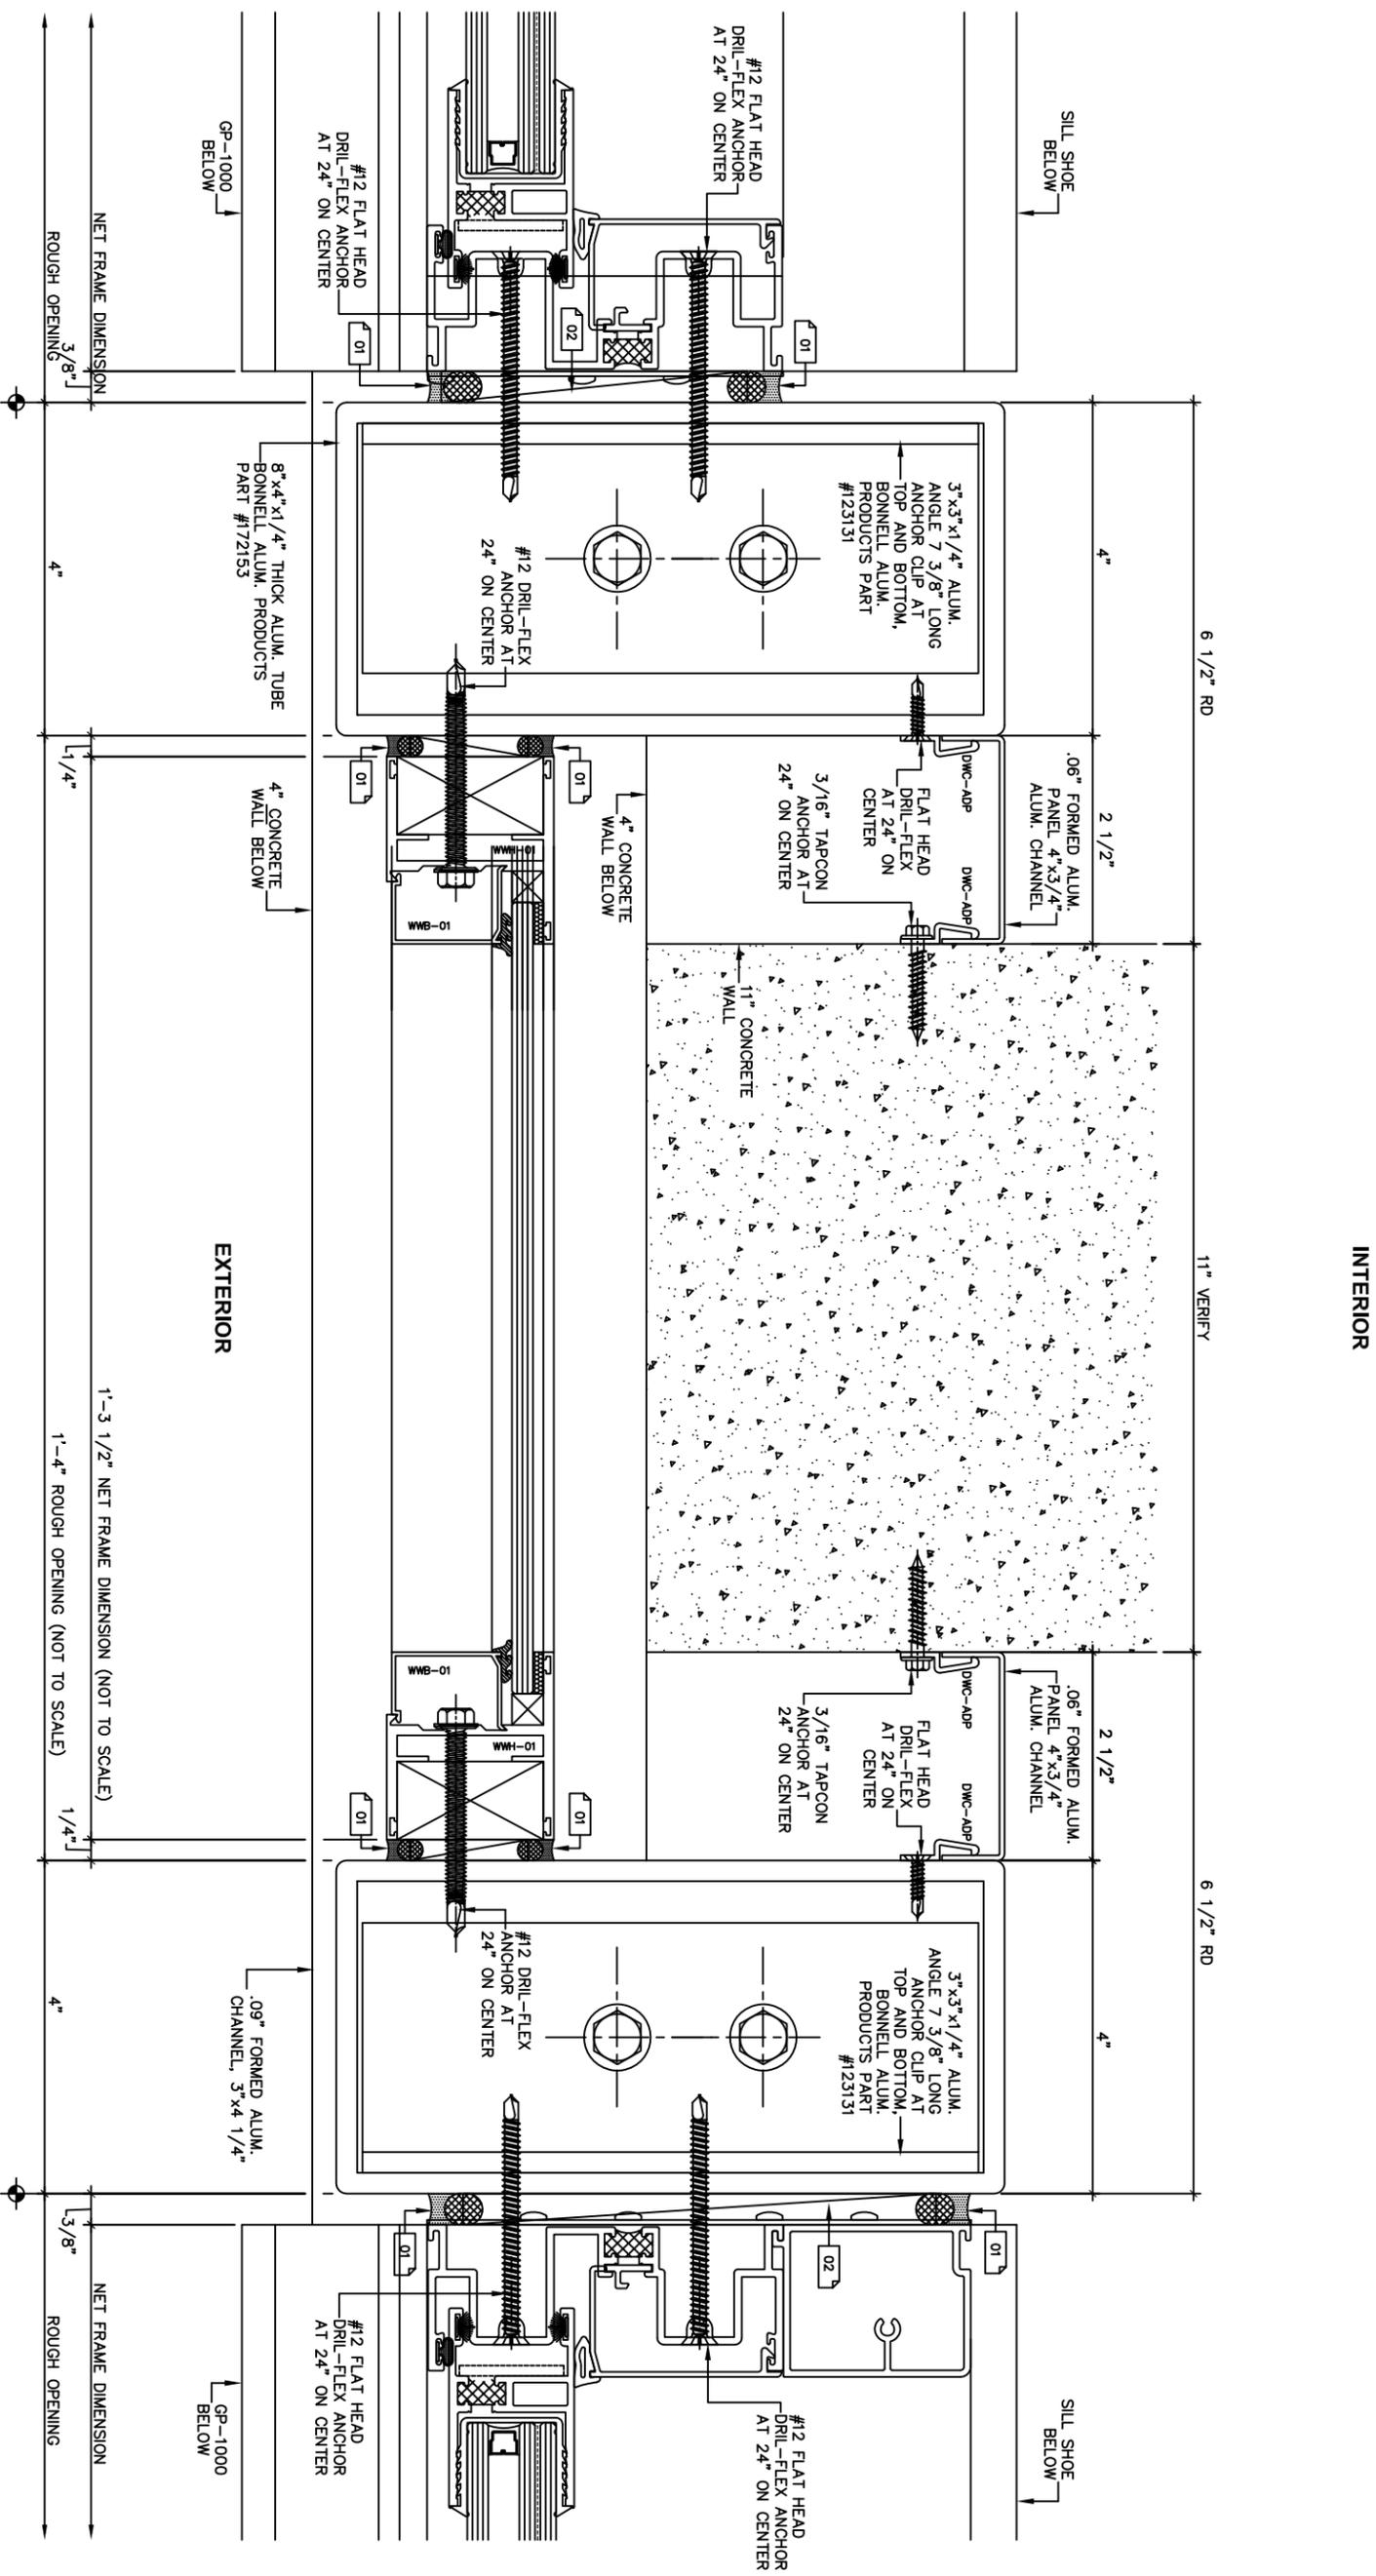

1 JAMB DETAIL AT CONCRETE WALL
 ULT-5520 SERIES
 ARCH REF: NONE


REVISION CHART		
No	Date	Description

FOSTER TOWERS
BEACH PARK APARTMENTS
 2500 KALAKAUA BLVD.
 HONOLULU, HI 96815

ARCHITECT:
 THOMAS B. BOURNE ASSOCIATES INC.
 GENERAL CONTRACTOR:
 ELITE RAILINGS & WINDOWS, LLC.


ARCADIA, INC.
 94-410 Uke'e St., Bldg. #A Waipahu, HI 96797
 Tel: (808) 678-9700, Fax: (808) 676-8663

USA
 DESIGN ENGINEERING
 98641 5TH STREET
 DESERT HOT SPRINGS, CA 92240
 PH: 909-957-7307
 EMAIL: USADESIGN@GMAIL.COM
 DRAWN BY: USA DESIGN ENG.
 CHECKED BY: John G.
 DATE: 9/13/18
 SCALE: FULL SIZE DETAILS
 DRAWING NUMBER:
4.25
 SHEET: 34 OF 48

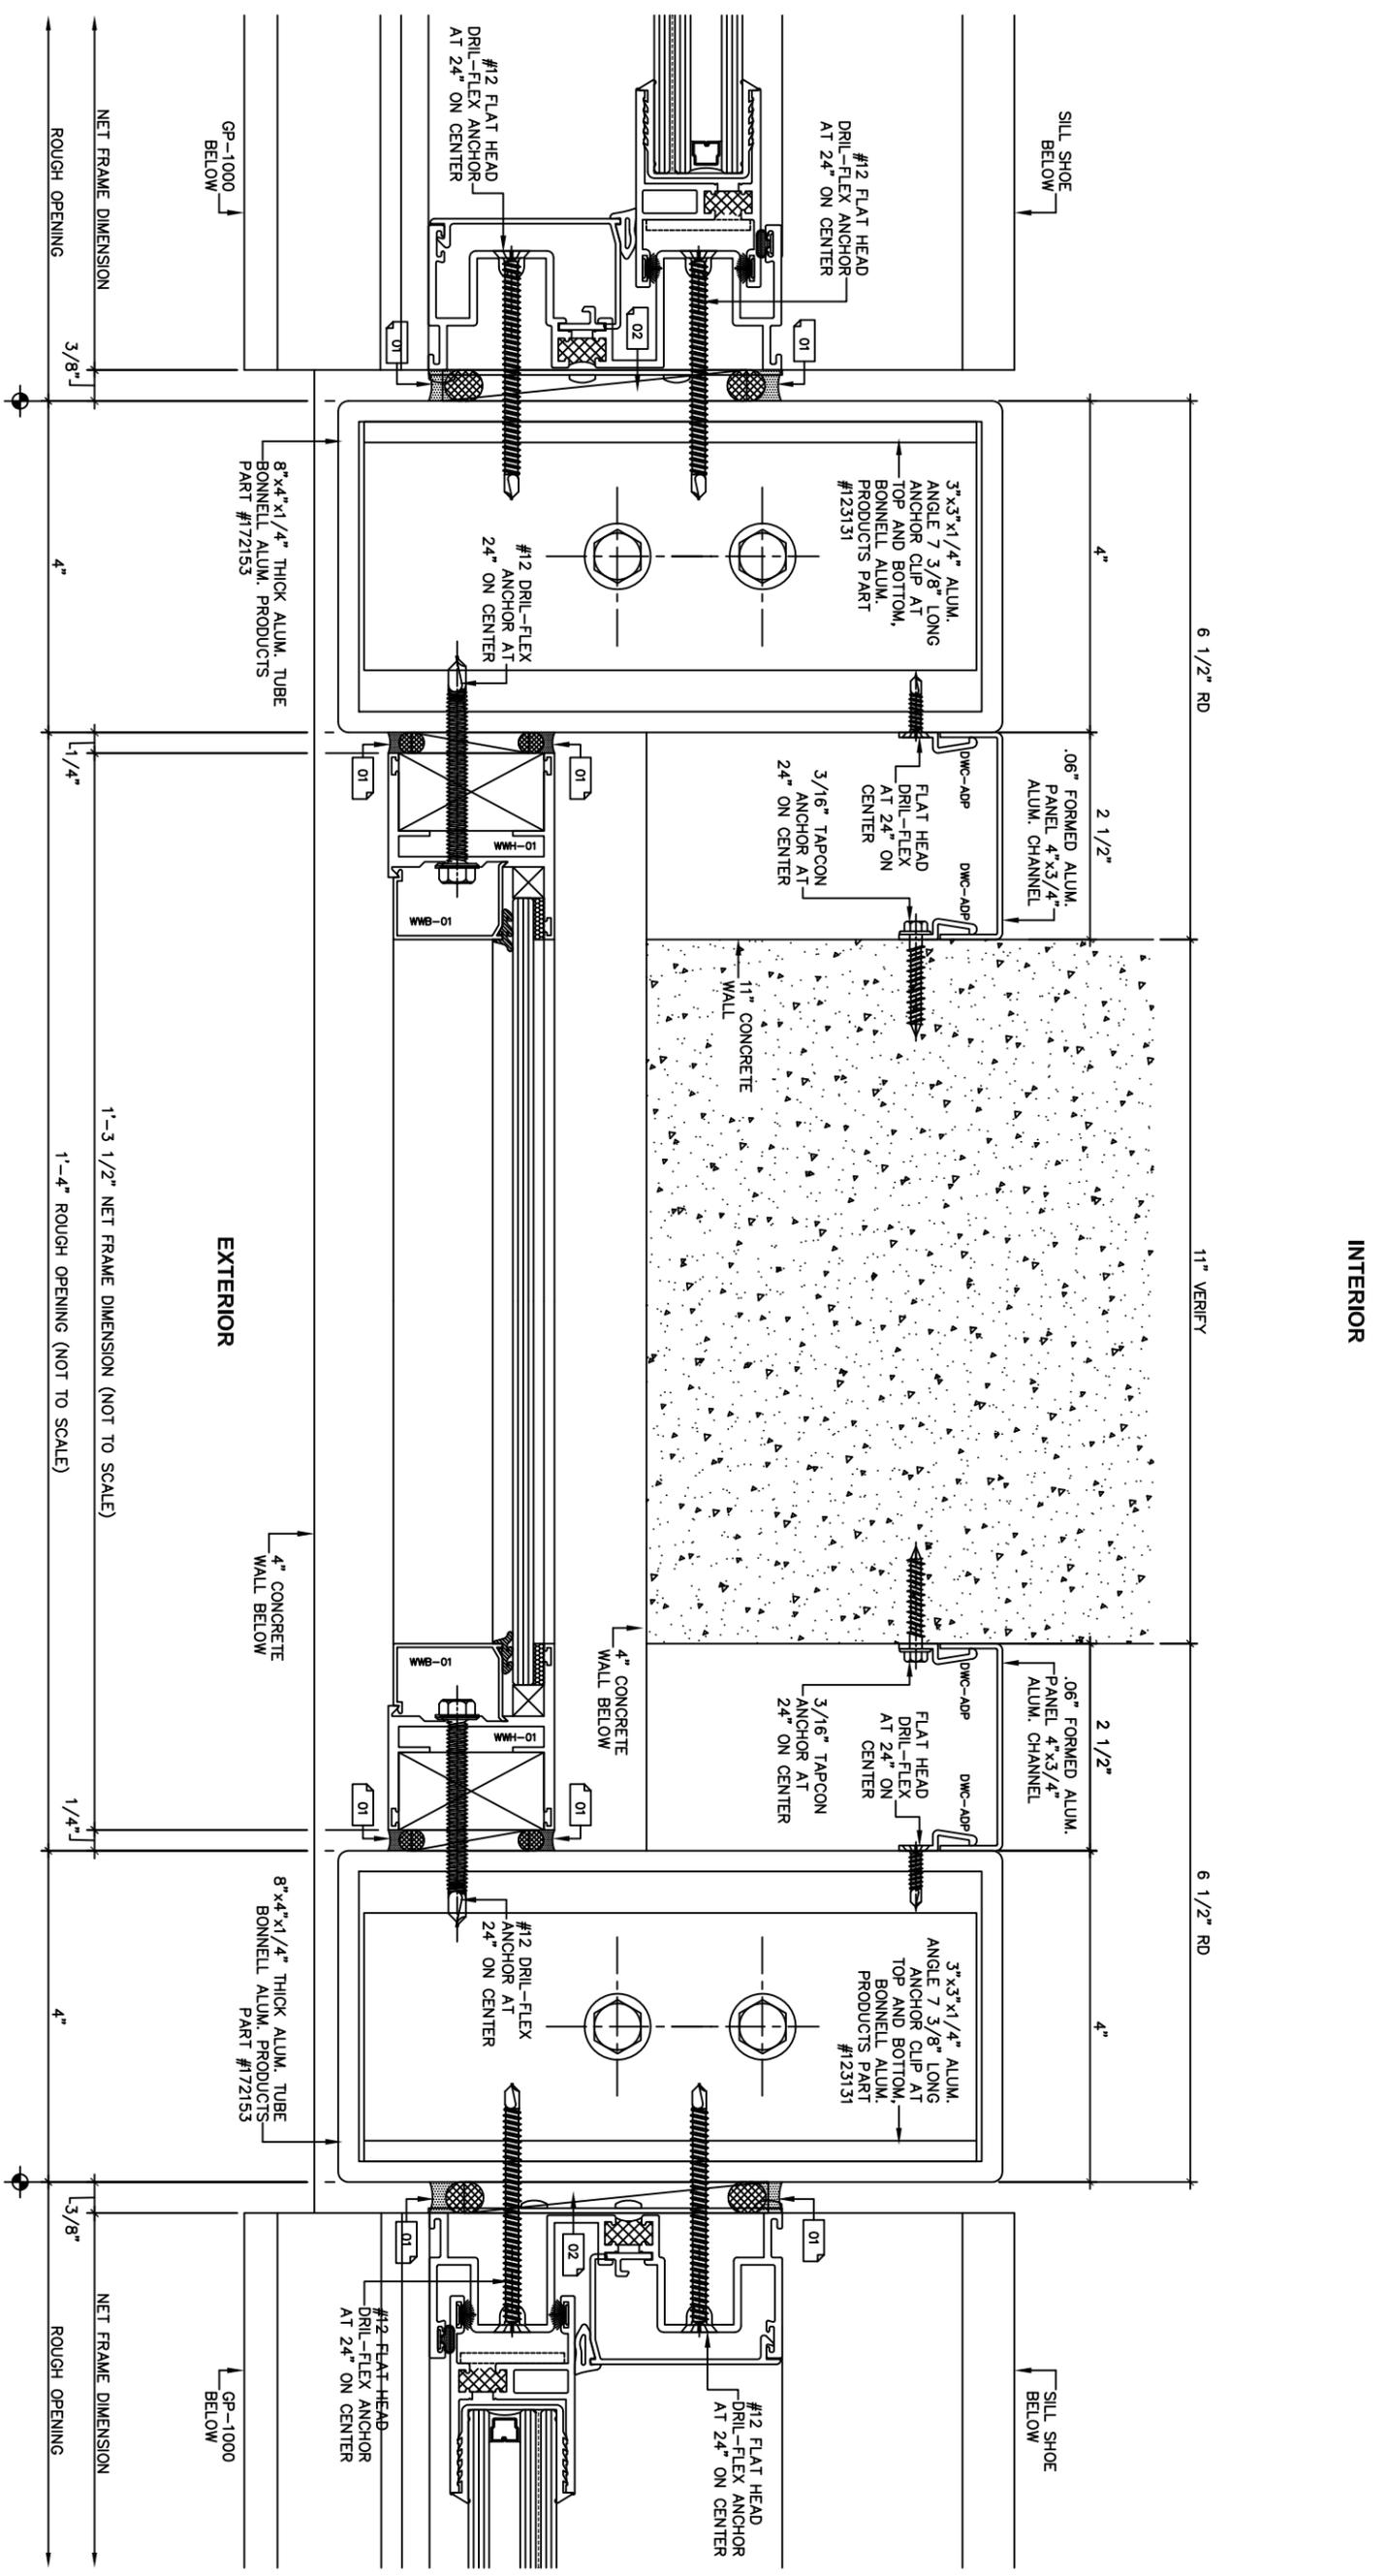

1 JAMB DETAIL AT CONCRETE WALL
 ULT-5520 SERIES
 ARCH REF: NONE

 USA <small>DESIGN ENGINEERING 9844 5TH STREET DESERT HOT SPRINGS, CA 92240 PH: 909-957-7307 EMAIL: USADERS97@GMAIL.COM DRAWN BY: USA DESIGN ENG. CHECKED BY: John G. DATE: 9/13/18 SCALE: FULL SIZE DETAILS DRAWING NUMBER: 4.26</small>	 ARCADIA, INC. <small>94-410 Uke'e St., Bldg. #A Waipahu, HI 96797 Tel: (808) 678-9700, Fax: (808) 676-8663</small>	ARCHITECT: THOMAS B. BOURNE ASSOCIATES INC. GENERAL CONTRACTOR: - GLAZING CONTRACTOR: ELITE RAILINGS & WINDOWS, LLC.	<h2 style="margin: 0;">FOSTER TOWERS</h2> <h3 style="margin: 0;">BEACH PARK APARTMENTS</h3> <p style="margin: 0;">2500 KALAKAUA BLVD. HONOLULU, HI 96815</p>	<table border="1" style="width: 100%; border-collapse: collapse;"> <thead> <tr> <th colspan="3">REVISION CHART</th> </tr> <tr> <th>No</th> <th>Date</th> <th>Description</th> </tr> </thead> <tbody> <tr><td> </td><td> </td><td> </td></tr> <tr><td> </td><td> </td><td> </td></tr> <tr><td> </td><td> </td><td> </td></tr> </tbody> </table>	REVISION CHART			No	Date	Description									
	REVISION CHART																		
No	Date	Description																	
SHEET: 35 OF 48																			

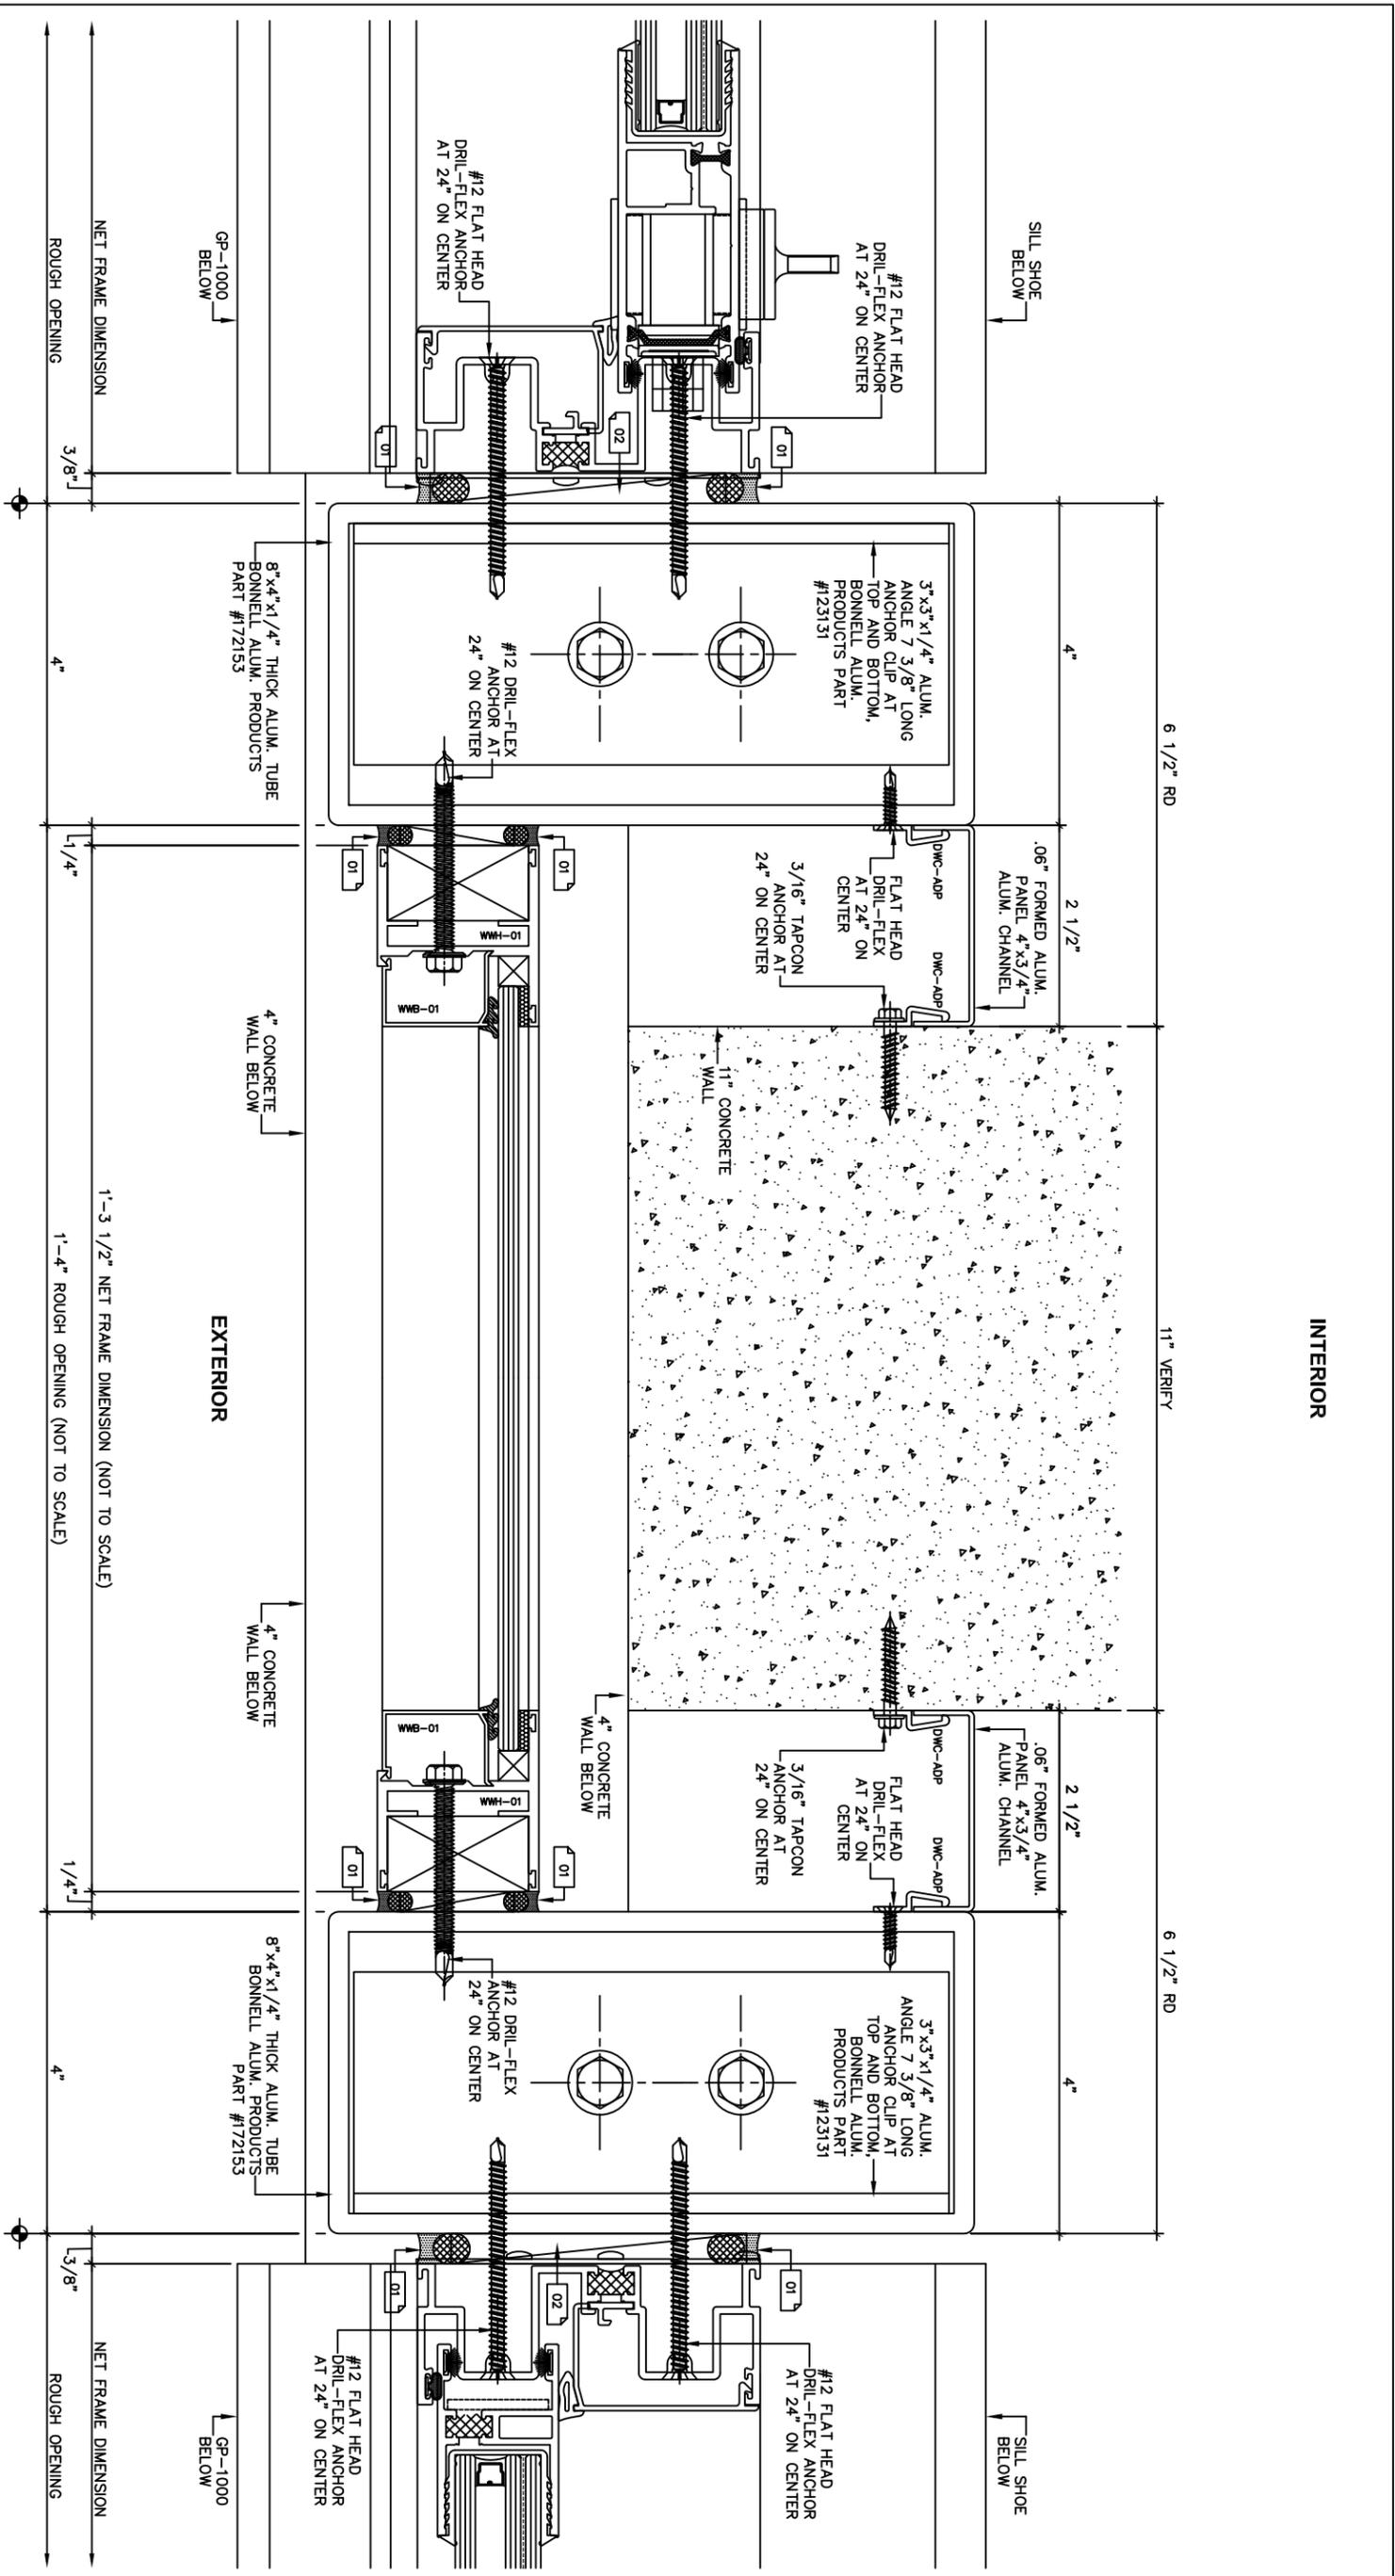

1 JAMB DETAIL AT CONCRETE WALL
 ULT-5520 SERIES
 ARCH REF: NONE


REVISION CHART		
No	Date	Description

FOSTER TOWERS
BEACH PARK APARTMENTS
 2500 KALAKAUA BLVD.
 HONOLULU, HI 96815

ARCHITECT:
 THOMAS B. BOURNE ASSOCIATES INC.
 GENERAL CONTRACTOR:
 GLAZING CONTRACTOR:
 ELITE RAILINGS & WINDOWS, LLC.

ARCADIA INC.
 94-410 Uke'e St., Bldg. #A Waipahu, HI 96797
 Tel: (808) 678-9700, Fax: (808) 676-8663

USA
 DESIGN ENGINEERING
 98641 5TH STREET
 DESERT HOT SPRINGS, CA 92240
 PH: 909-497-7307
 EMAIL: USADESIGN@GMAIL.COM
 DRAWN BY: USA DESIGN ENG.
 CHECKED BY: John G.
 DATE: 9/13/18
 SCALE: FULL SIZE DETAILS
 DRAWING NUMBER:
4.27
 SHEET: 36 OF 48

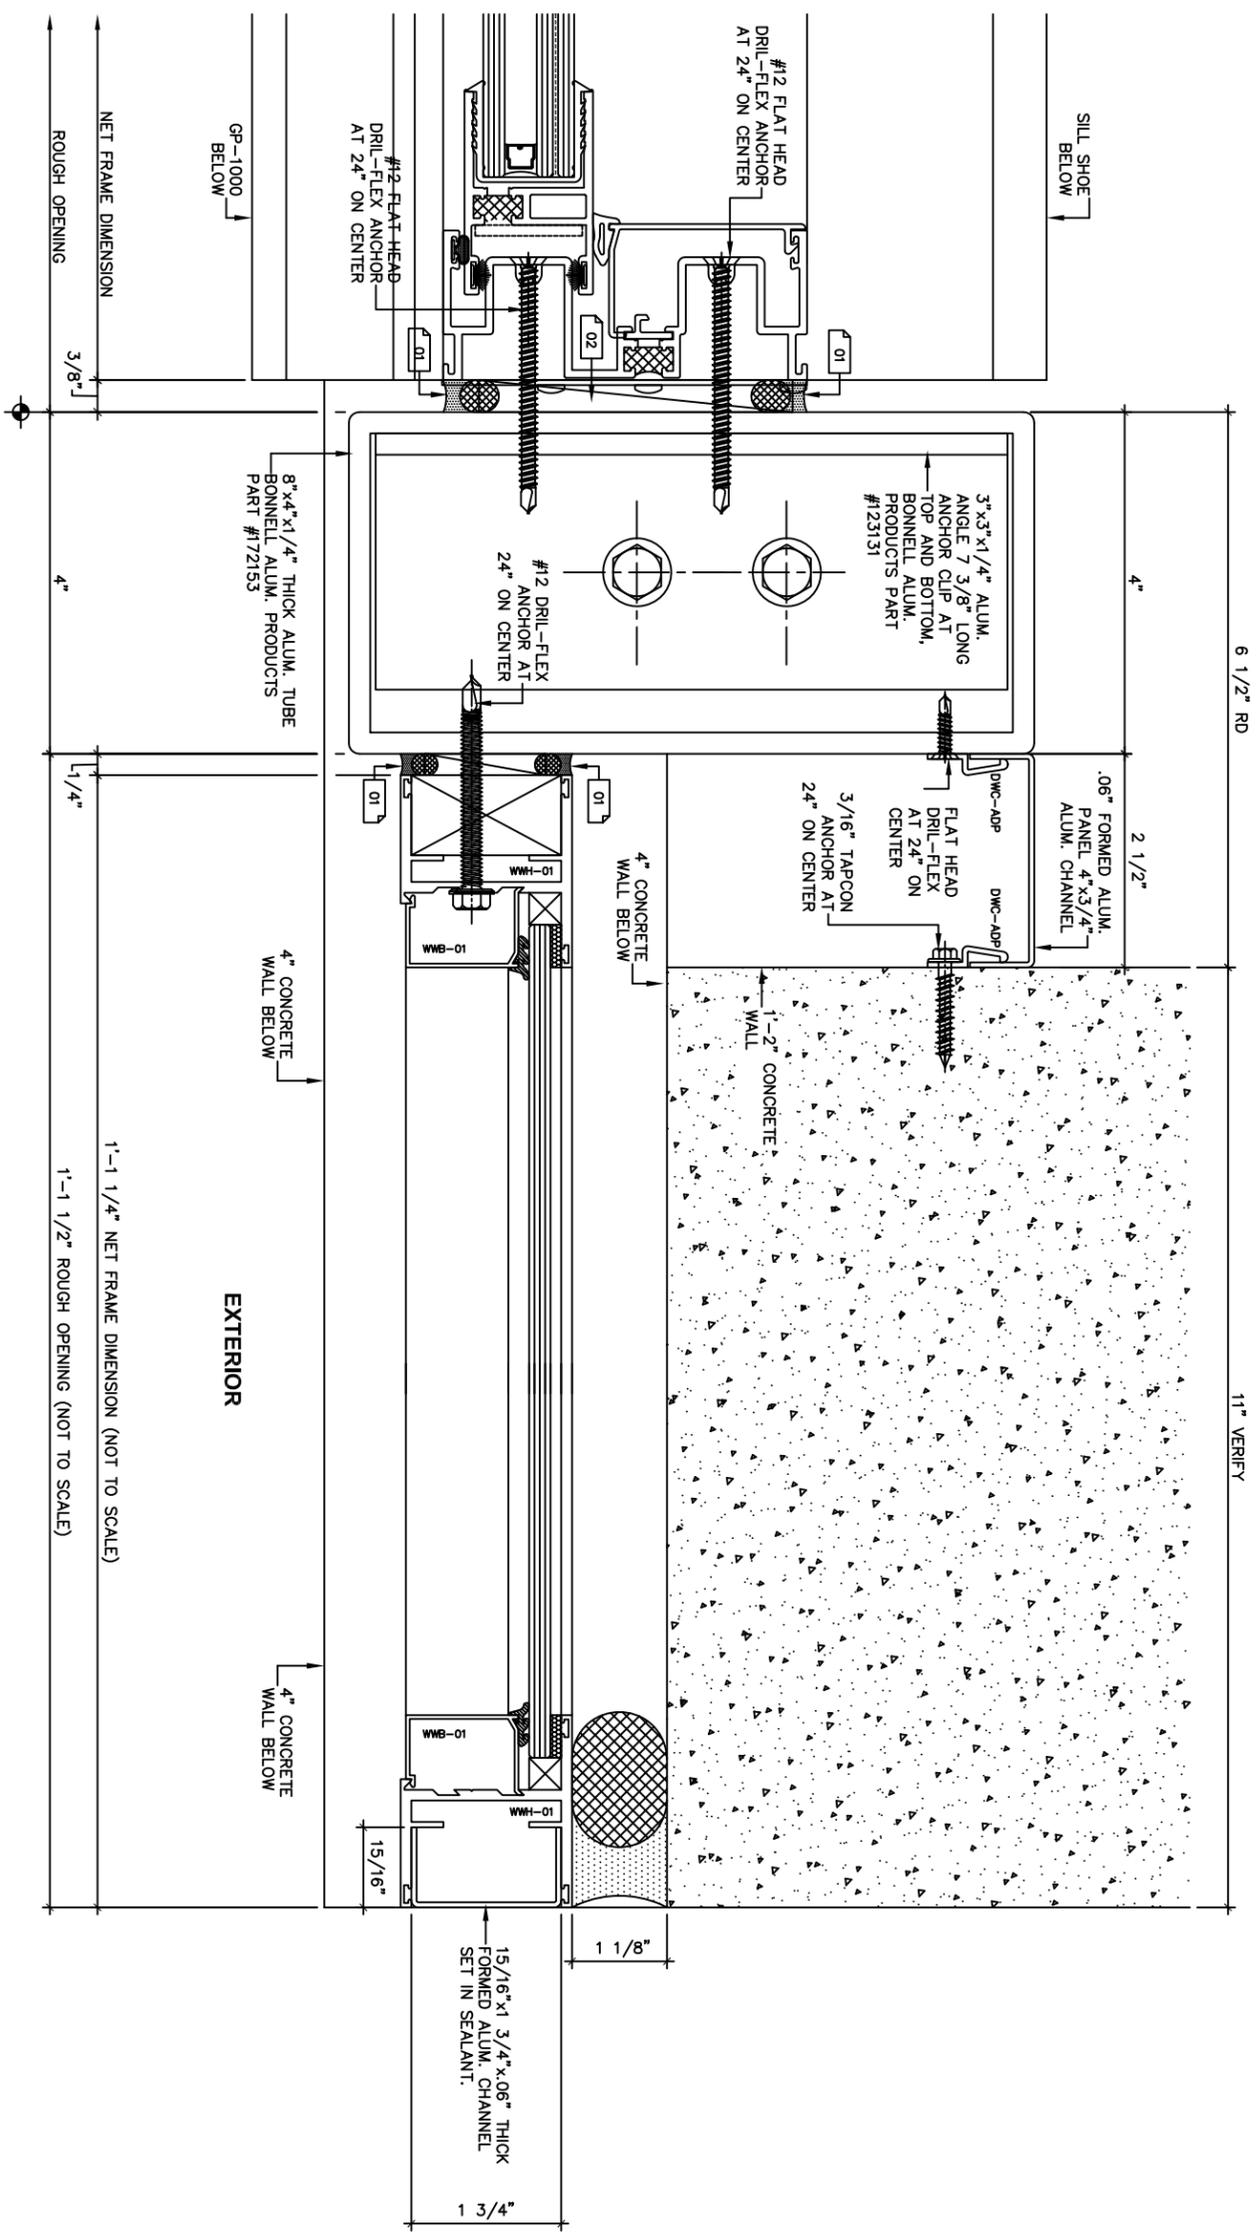

1 JAMB DETAIL AT CONCRETE WALL
 UJT-5520 SERIES
 ARCH REF: NONE

USA
 DESIGN ENGINEERING
 98641 5TH STREET
 DESERT HOT SPRINGS, CA 92240
 PH: 909-497-7307
 EMAIL: USADESIGN@GMAIL.COM
 DRAWN BY: USA DESIGN ENG.
 CHECKED BY: John G.
 DATE: 9/13/18
 SCALE: FULL SIZE DETAILS
 DRAWING NUMBER:
4.28
 SHEET: 37 OF 48

arcadia
ARCADIA, INC.
 94-410 Uke'e St., Bldg. #A Waipahu, HI 96797
 Tel: (808) 678-9700, Fax: (808) 676-8663


ARCHITECT:
 THOMAS B. BOURNE ASSOCIATES INC.

GENERAL CONTRACTOR:
 -

GLAZING CONTRACTOR:
 ELITE RAILINGS & WINDOWS, LLC.

FOSTER TOWERS
BEACH PARK APARTMENTS
 2500 KALAKAUA BLVD.
 HONOLULU, HI 96815

REVISION CHART		
No	Date	Description

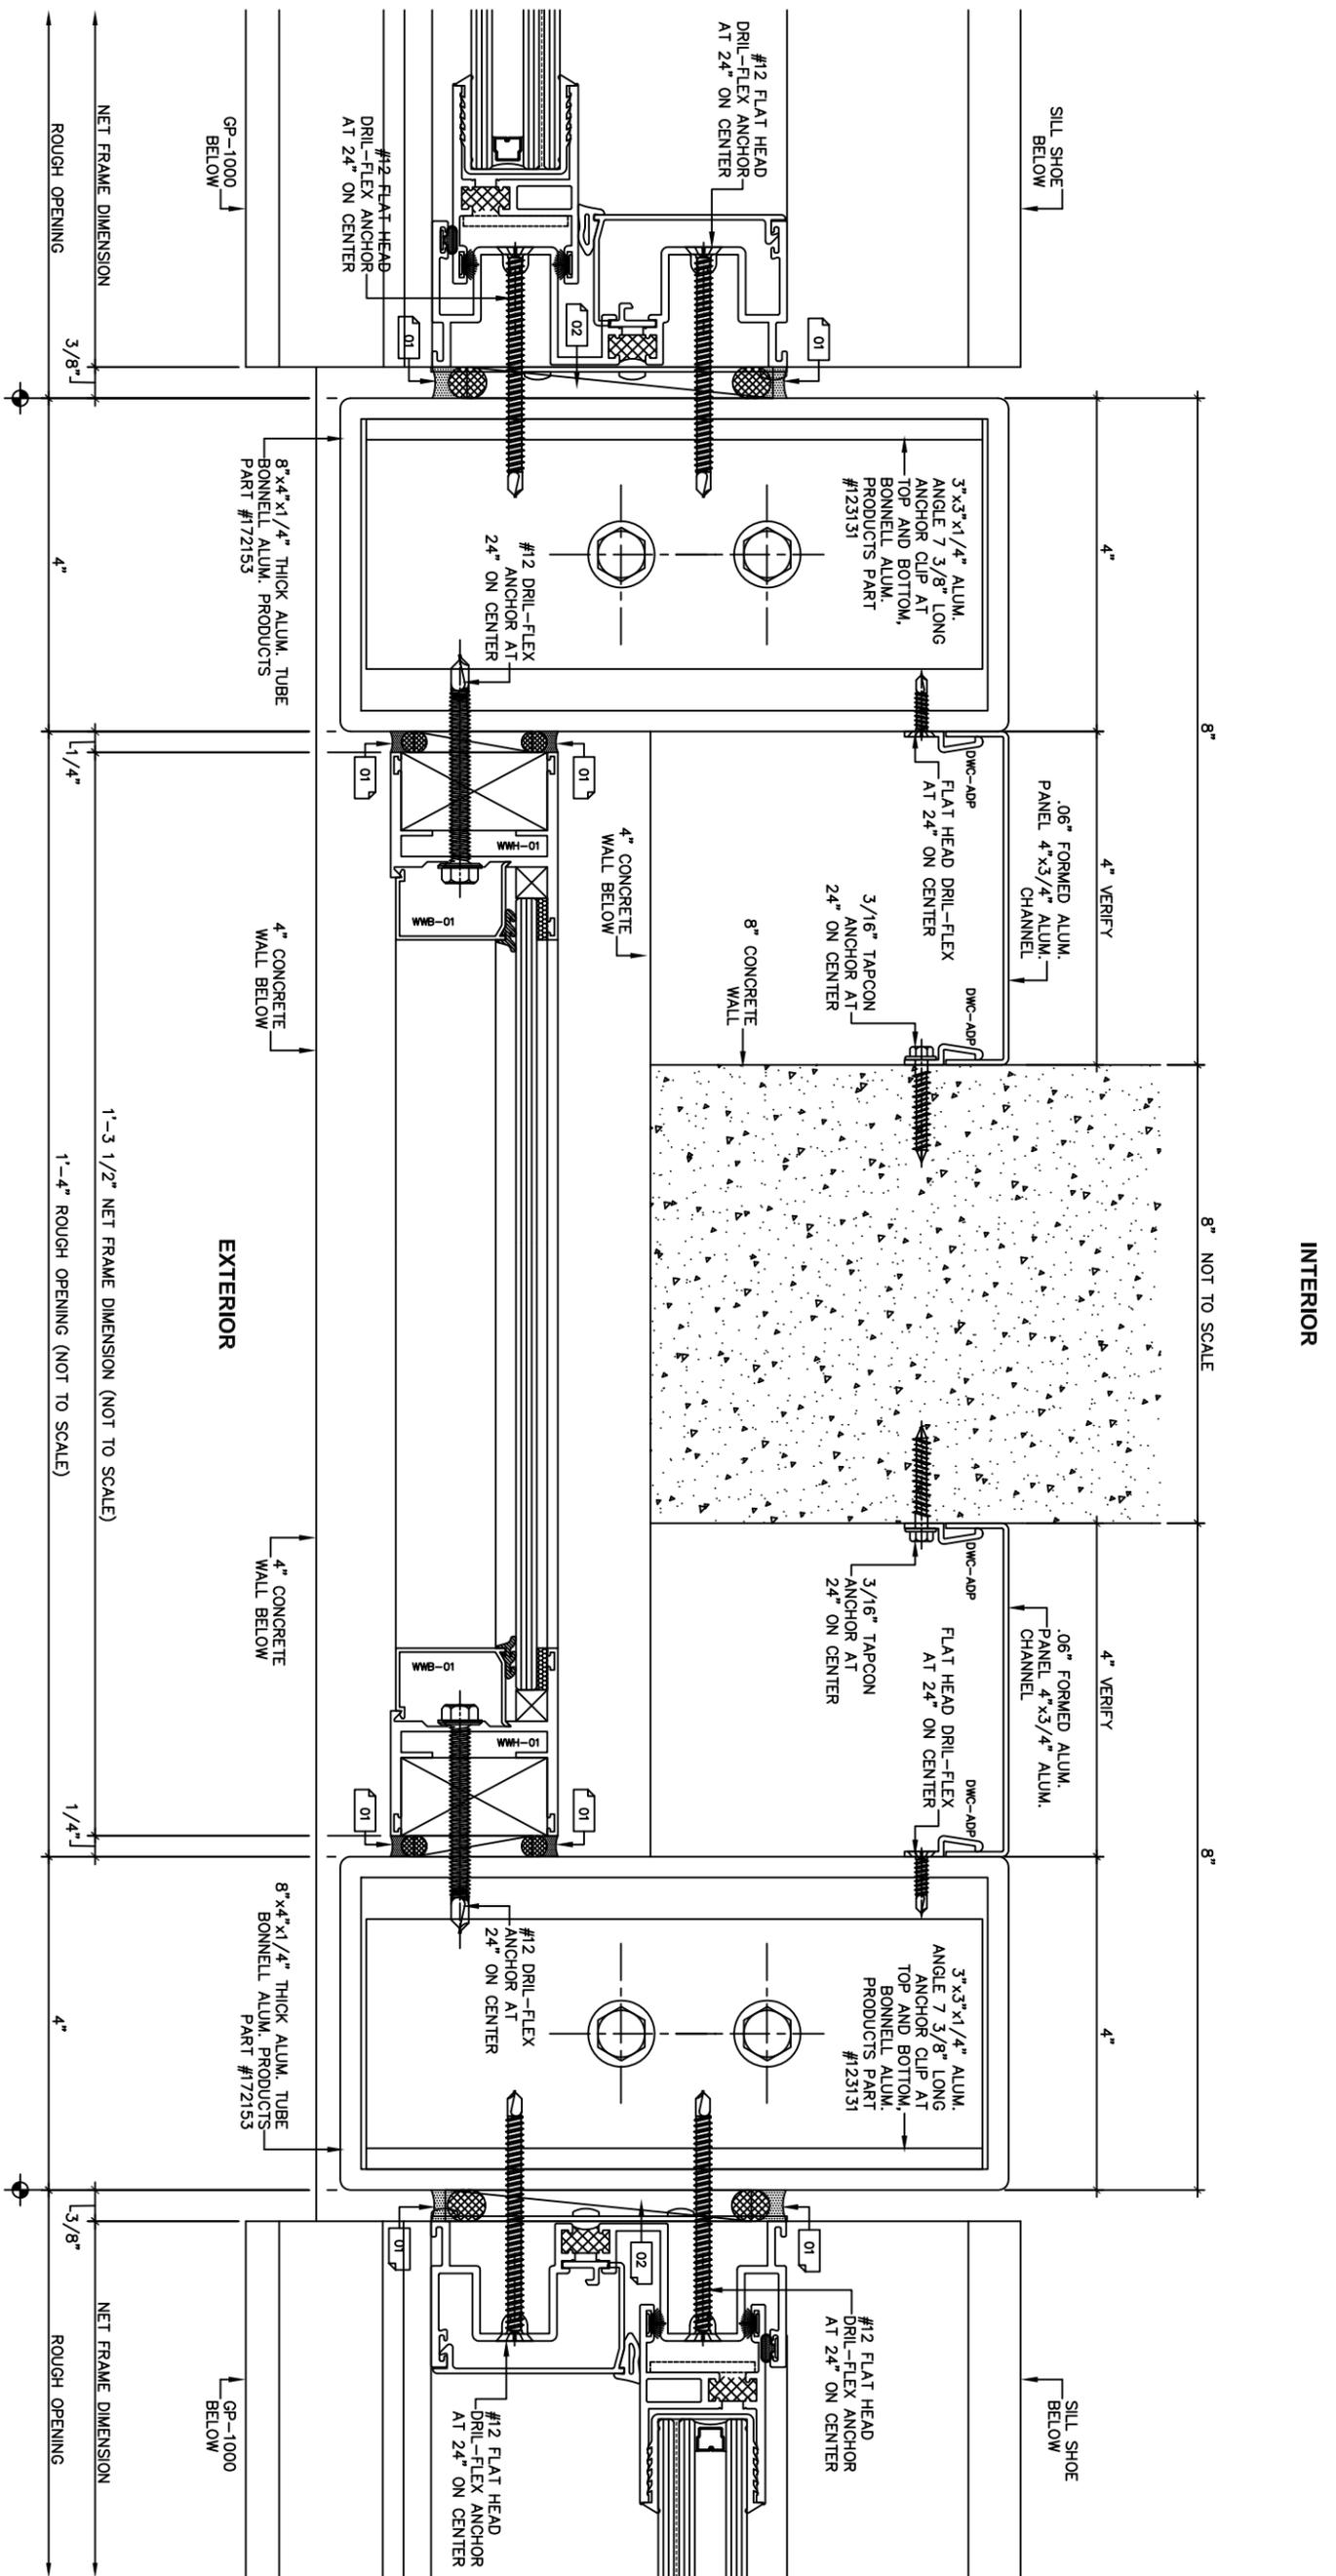

1 JAMB DETAIL AT CONCRETE WALL
 ULI-5520 SERIES
 ARCH REF: NONE

REVISION CHART		
No	Date	Description

FOSTER TOWERS
BEACH PARK APARTMENTS
 2500 KALAKAUA BLVD.
 HONOLULU, HI 96815


ARCHITECT:
 THOMAS B. BOURNE ASSOCIATES INC.

GENERAL CONTRACTOR:
 -

GLAZING CONTRACTOR:
 ELITE RAILINGS & WINDOWS, LLC.

arcadia
ARCADIA, INC.
 94-410 Uke'e St., Bldg. #A Waipahu, HI 96797
 Tel: (808) 678-9700, Fax: (808) 676-8663

USA
 DESIGN ENGINEERING
 98641 5TH STREET
 DESERT HOT SPRINGS, CA 92240
 PH: 909-497-7307
 EMAIL: USADERS97@GMAIL.COM
 DRAWN BY: USA DESIGN ENG.
 CHECKED BY: John G.
 DATE: 9/13/18
 SCALE: FULL SIZE DETAILS
 DRAWING NUMBER:
4.31

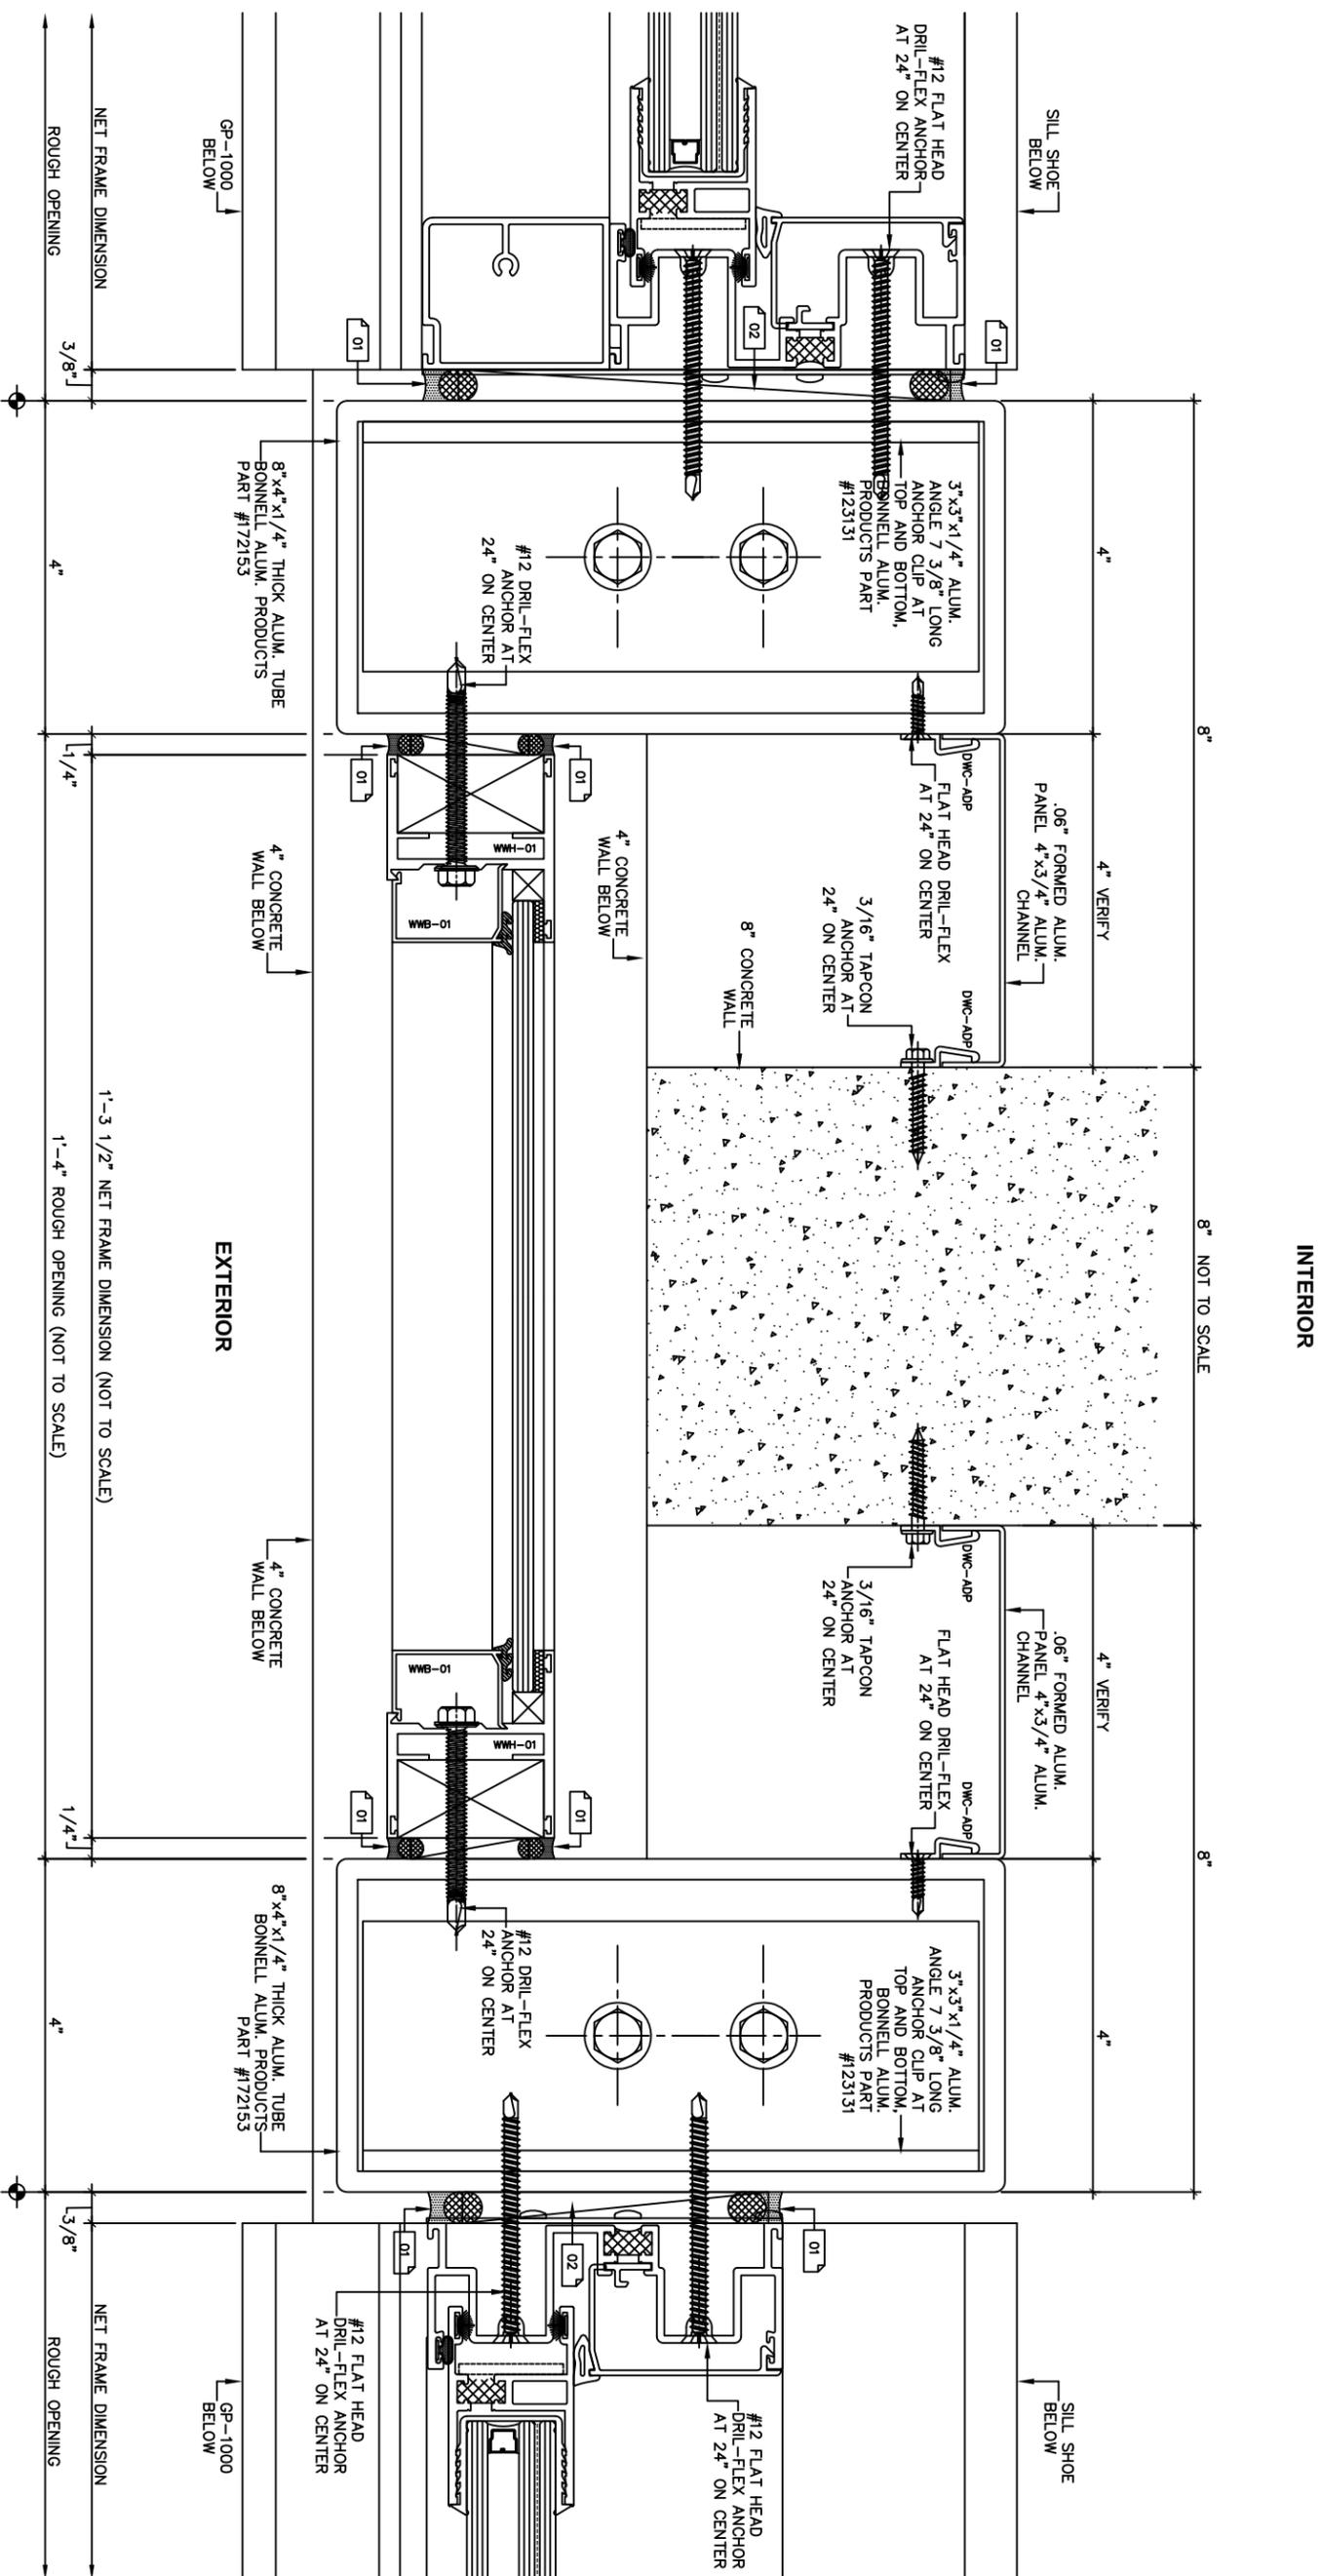

1 JAMB DETAIL AT CONCRETE WALL
 ULT-5520 SERIES
 ARCH REF: NONE


REVISION CHART		
No	Date	Description

FOSTER TOWERS
BEACH PARK APARTMENTS
 2500 KALAKAUA BLVD.
 HONOLULU, HI 96815

ARCHITECT:
 THOMAS B. BOURNE ASSOCIATES INC.
 GENERAL CONTRACTOR:
 —
 GLAZING CONTRACTOR:
 ELITE RAILINGS & WINDOWS, LLC.

ARCADIA, INC.
 94-410 Uke'e St., Bldg. #A Waipahu, HI 96797
 Tel: (808) 678-9700, Fax: (808) 676-8663

USA
 DESIGN ENGINEERING
 98641 5TH STREET
 DESERT HOT SPRINGS, CA 92240
 PH: 909-457-7307
 EMAIL: USADERS97@GMAIL.COM
 DRAWN BY: USA DESIGN ENG.
 CHECKED BY: John G.
 DATE: 9/13/18
 SCALE: FULL SIZE DETAILS
 DRAWING NUMBER:
4.32
 SHEET: 39 OF 48

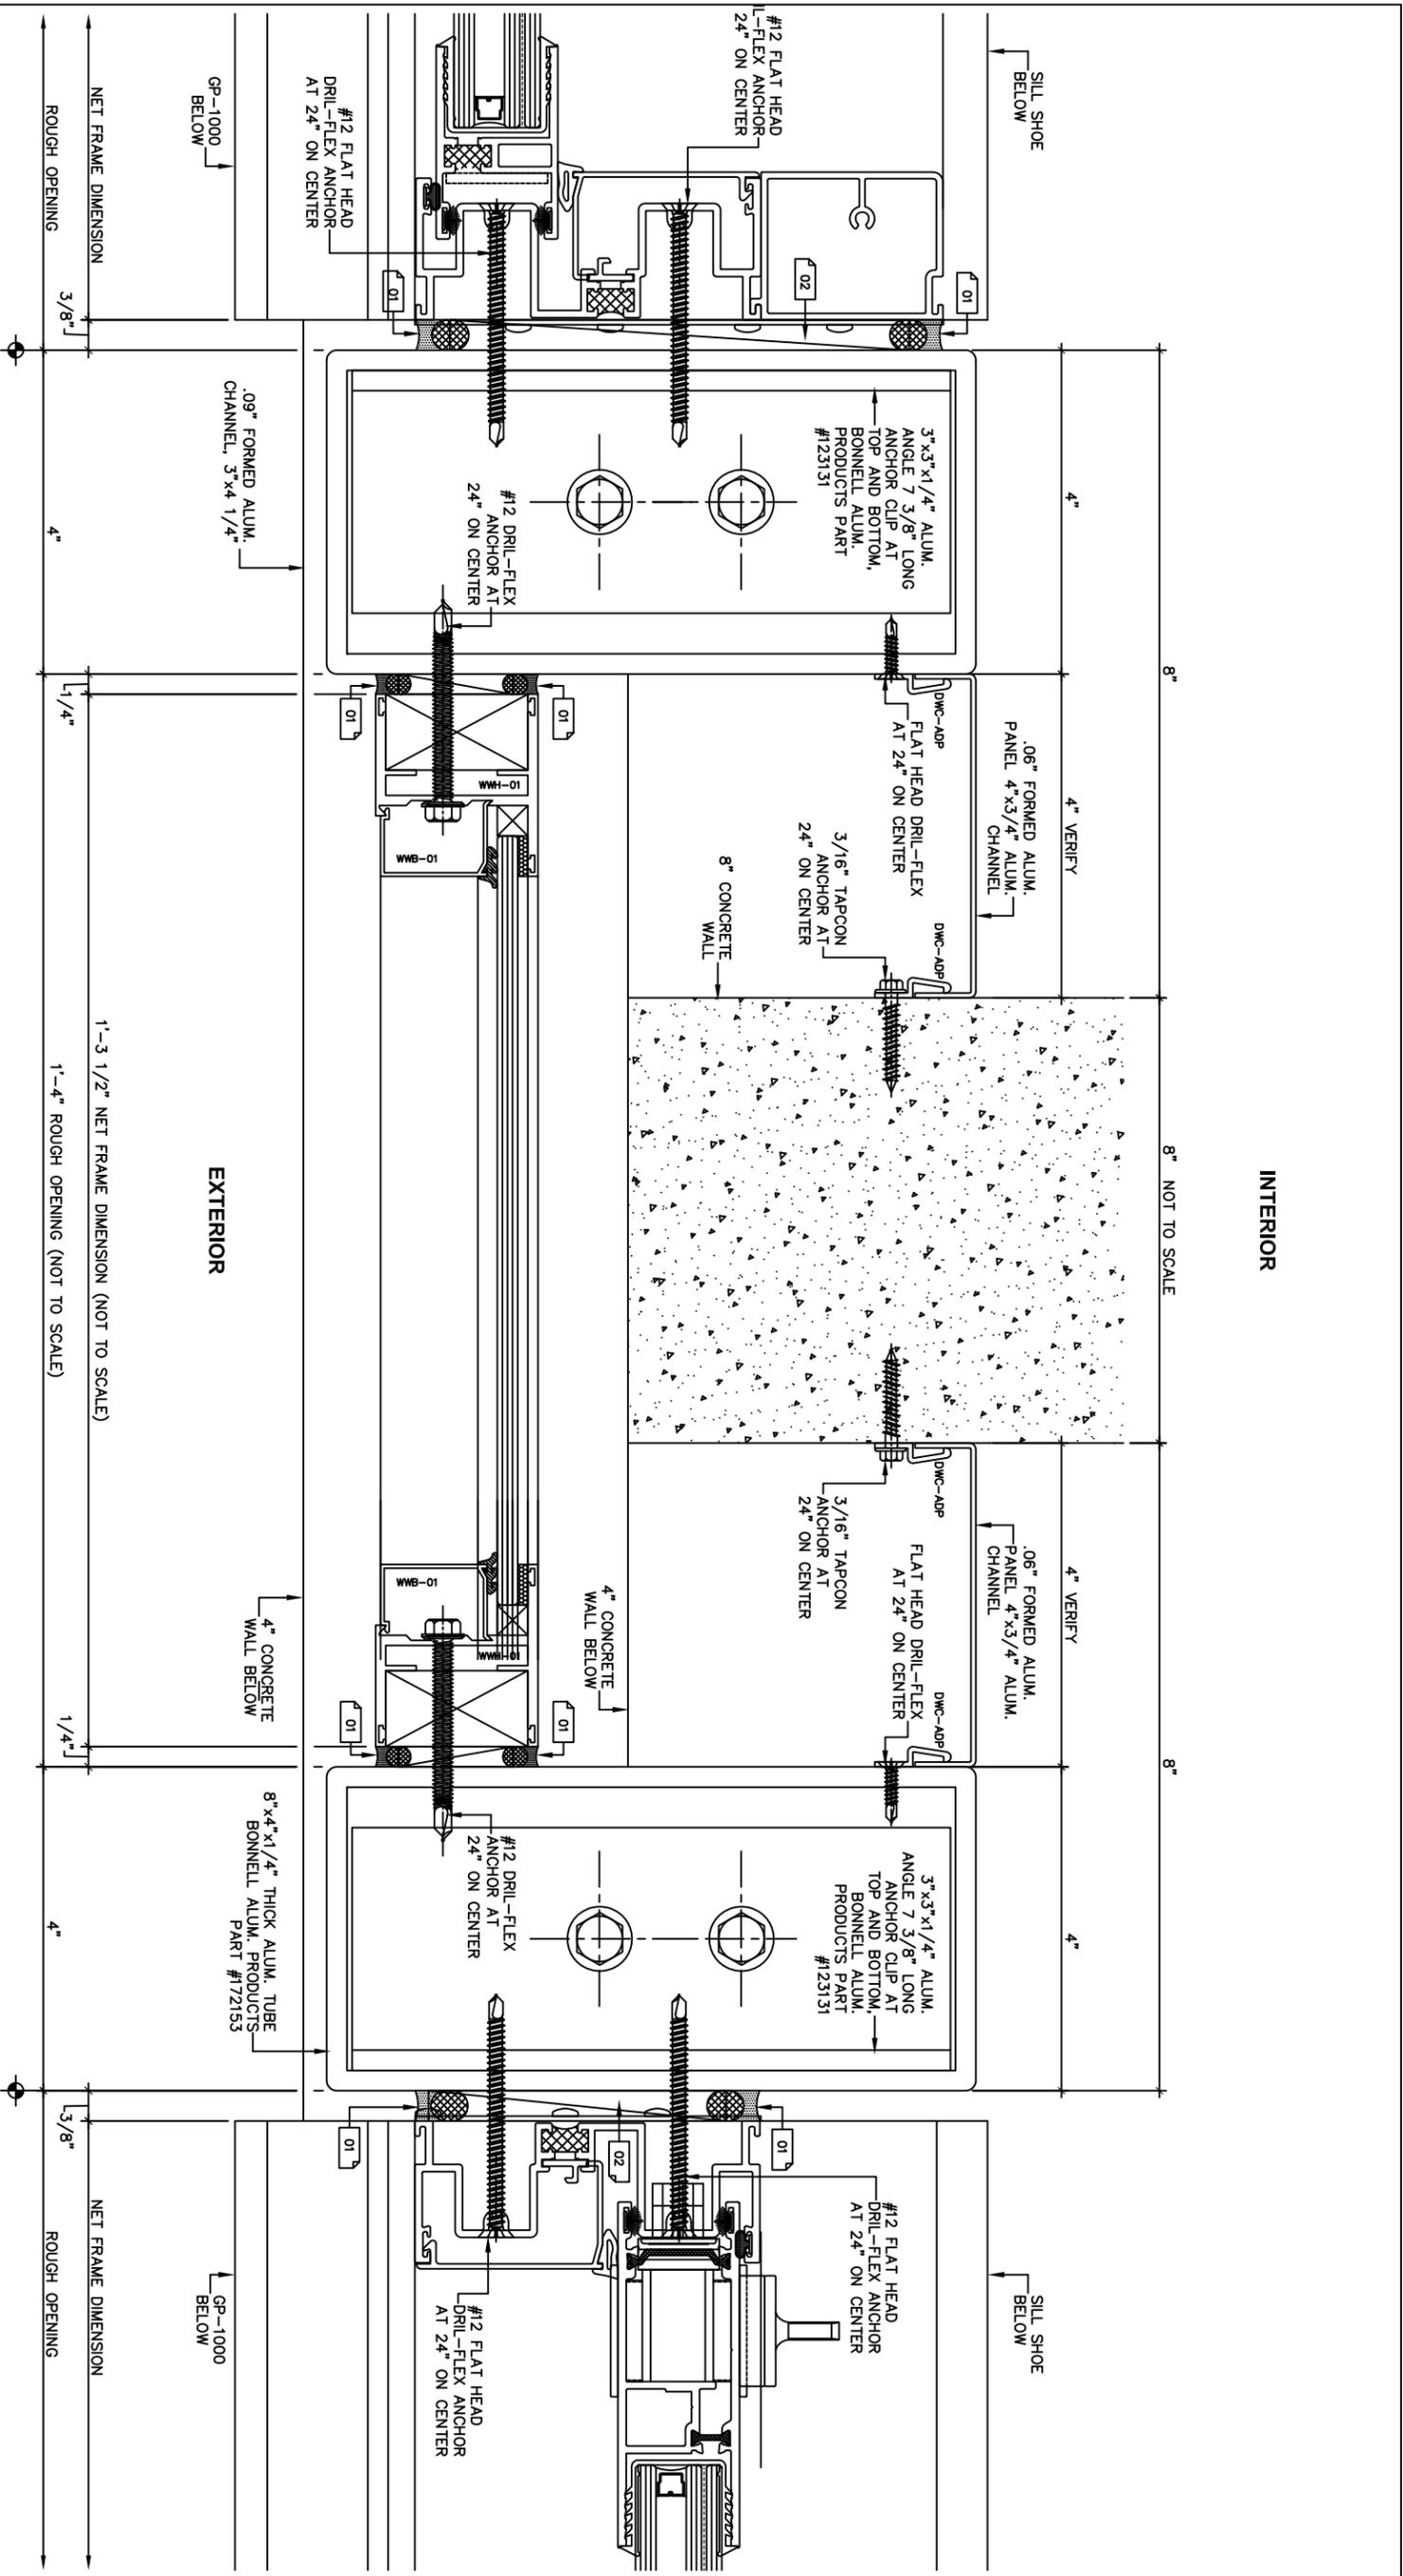

1 JAMB DETAIL AT CONCRETE WALL
 ULT-5520 SERIES
 ARCH REF: NONE

REVISION CHART		
No	Date	Description

FOSTER TOWERS
BEACH PARK APARTMENTS
 2500 KALAKAUA BLVD.
 HONOLULU, HI 96815


ARCHITECT:
 THOMAS B. BOURNE ASSOCIATES INC.

GENERAL CONTRACTOR:
 -

GLAZING CONTRACTOR:
 ELITE RAILINGS & WINDOWS, LLC.

arcadia
ARCADIA, INC.
 94-410 Uke'e St., Bldg. #A Waipahu, HI 96797
 Tel: (808) 678-9700, Fax: (808) 676-8663

USA
 DESIGN ENGINEERING
 98641 5TH STREET
 DESERT HOT SPRINGS, CA 92240
 PH: 909-957-7307
 EMAIL: USADERS97@GMAIL.COM
 DRAWN BY: USA DESIGN ENG.
 CHECKED BY: John G.
 DATE: 9/13/18
 SCALE: FULL SIZE DETAILS
 DRAWING NUMBER:
4.33
 SHEET: 40 OF 48

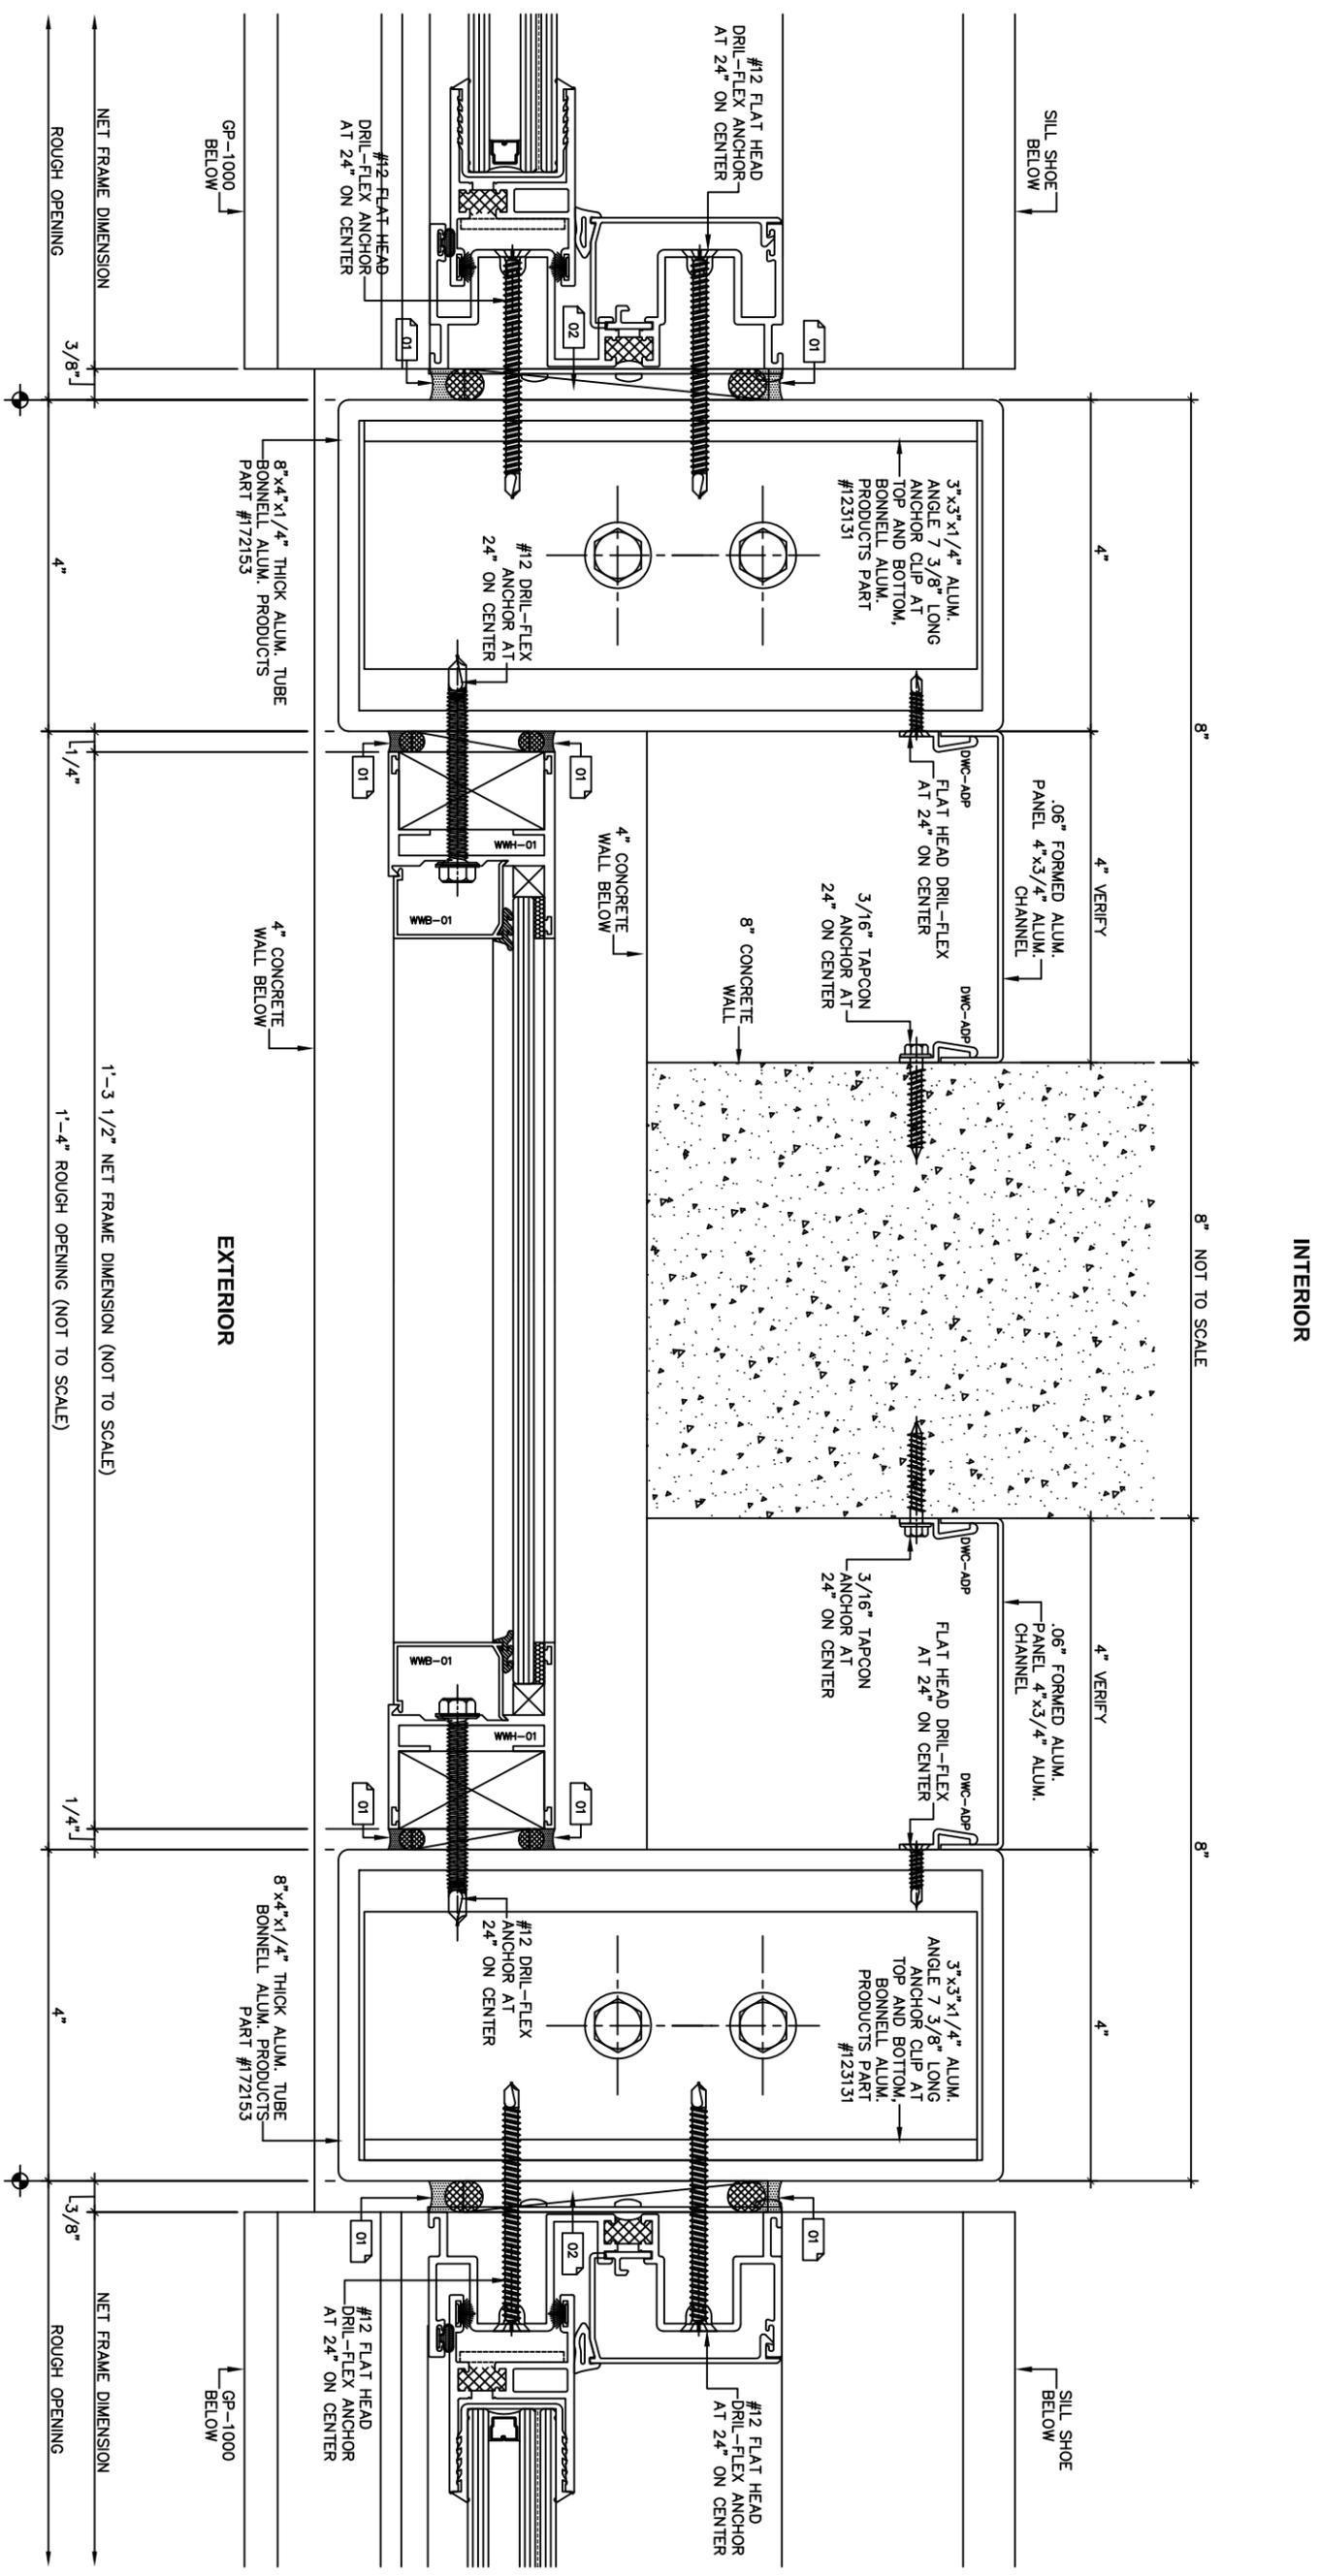

1 JAMB DETAIL AT CONCRETE WALL
 ULI-5520 SERIES
 ARCH REF: NONE


REVISION CHART		
No	Date	Description

FOSTER TOWERS
BEACH PARK APARTMENTS
 2500 KALAKAUA BLVD.
 HONOLULU, HI 96815

ARCHITECT:
 THOMAS B. BOURNE ASSOCIATES INC.
 GENERAL CONTRACTOR:
 —
 GLAZING CONTRACTOR:
 ELITE RAILINGS & WINDOWS, LLC.

ARCADIA, INC.
 94-410 Uke'e St., Bldg. #A Waipahu, HI 96797
 Tel: (808) 678-9700, Fax: (808) 676-8663

USA
 DESIGN ENGINEERING
 98641 5TH STREET
 DESERT HOT SPRINGS, CA 92240
 PH: 909-957-7307
 EMAIL: USADERS97@GMAIL.COM
 DRAWN BY: USA DESIGN ENG.
 CHECKED BY: John G.
 DATE: 9/13/18
 SCALE: FULL SIZE DETAILS
 DRAWING NUMBER:
4.34
 SHEET: 41 OF 48

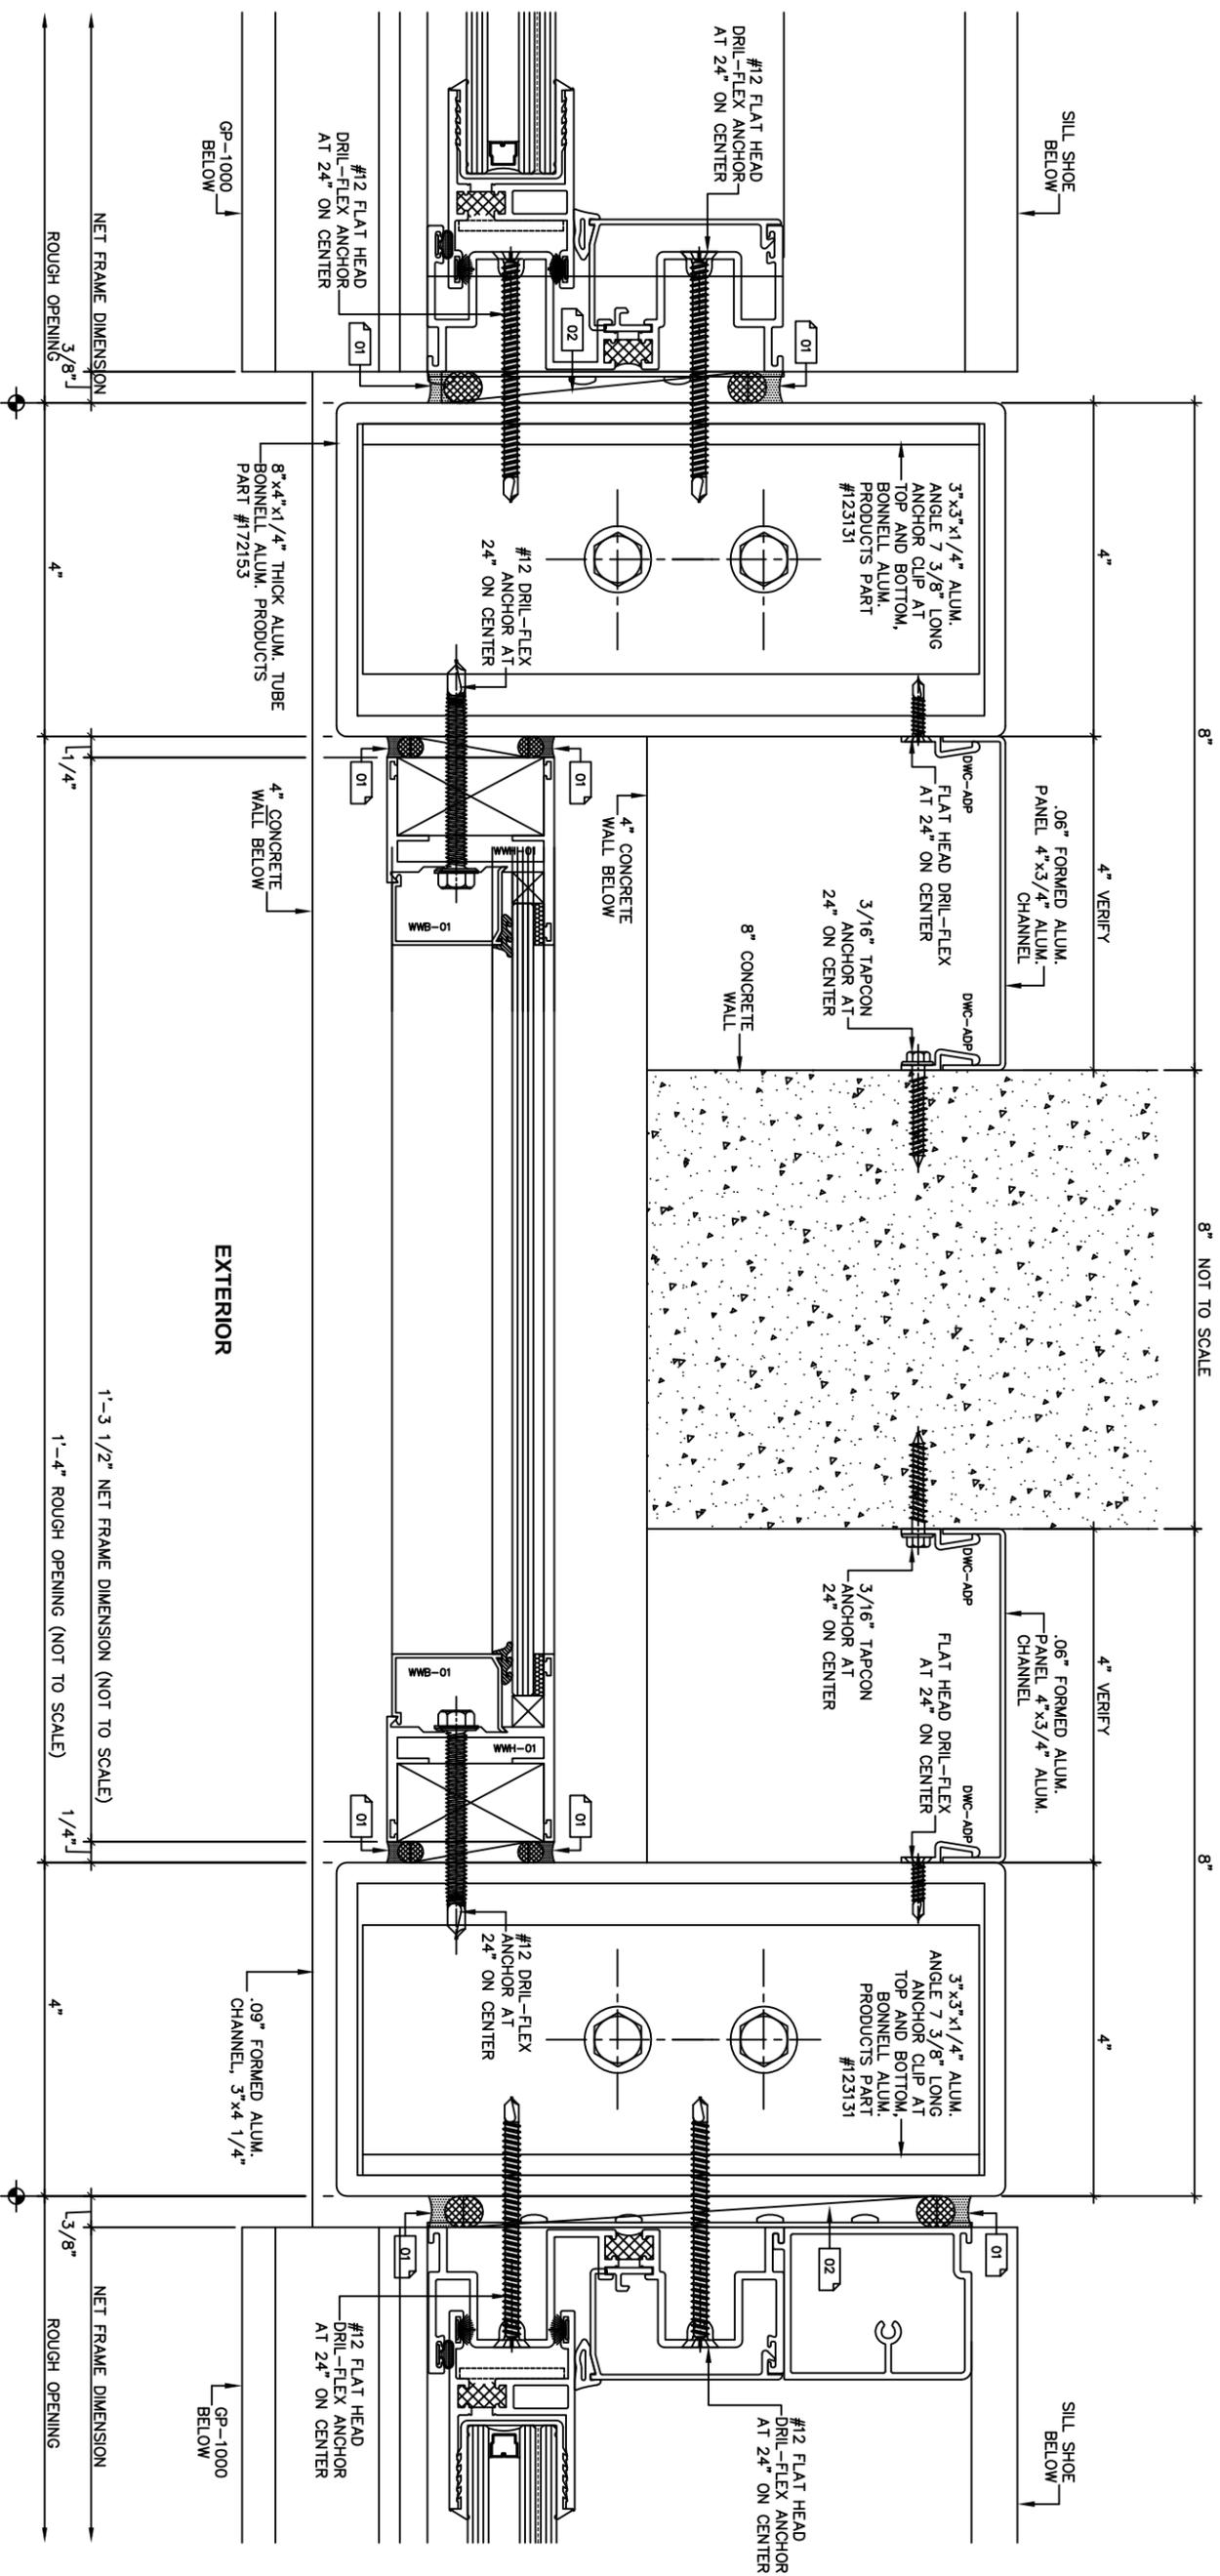

1 JAMB DETAIL AT CONCRETE WALL
 ULT-5520 SERIES
 ARCH REF: NONE

INTERIOR
 8" NOT TO SCALE

EXTERIOR


USA
 DESIGN ENGINEERING
 98641 5TH STREET
 DESERT HOT SPRINGS, CA 92240
 PH: 909-957-7307
 EMAIL: USADERS97@GMAIL.COM
 DRAWN BY: USA DESIGN ENG.
 CHECKED BY: John G.
 DATE: 9/13/18
 SCALE: FULL SIZE DETAILS
 DRAWING NUMBER:
4.35

arcadia
ARCADIA, INC.
 94-410 Uke'e St., Bldg. #A Waipahu, HI 96797
 Tel: (808) 678-9700, Fax: (808) 676-8663

ARCHITECT:
 THOMAS B. BOURNE ASSOCIATES INC.
 GENERAL CONTRACTOR:
 -
 GLAZING CONTRACTOR:
 ELITE RAILINGS & WINDOWS, LLC.

FOSTER TOWERS
BEACH PARK APARTMENTS
 2500 KALAKAUA BLVD.
 HONOLULU, HI 96815

REVISION CHART		
No	Date	Description

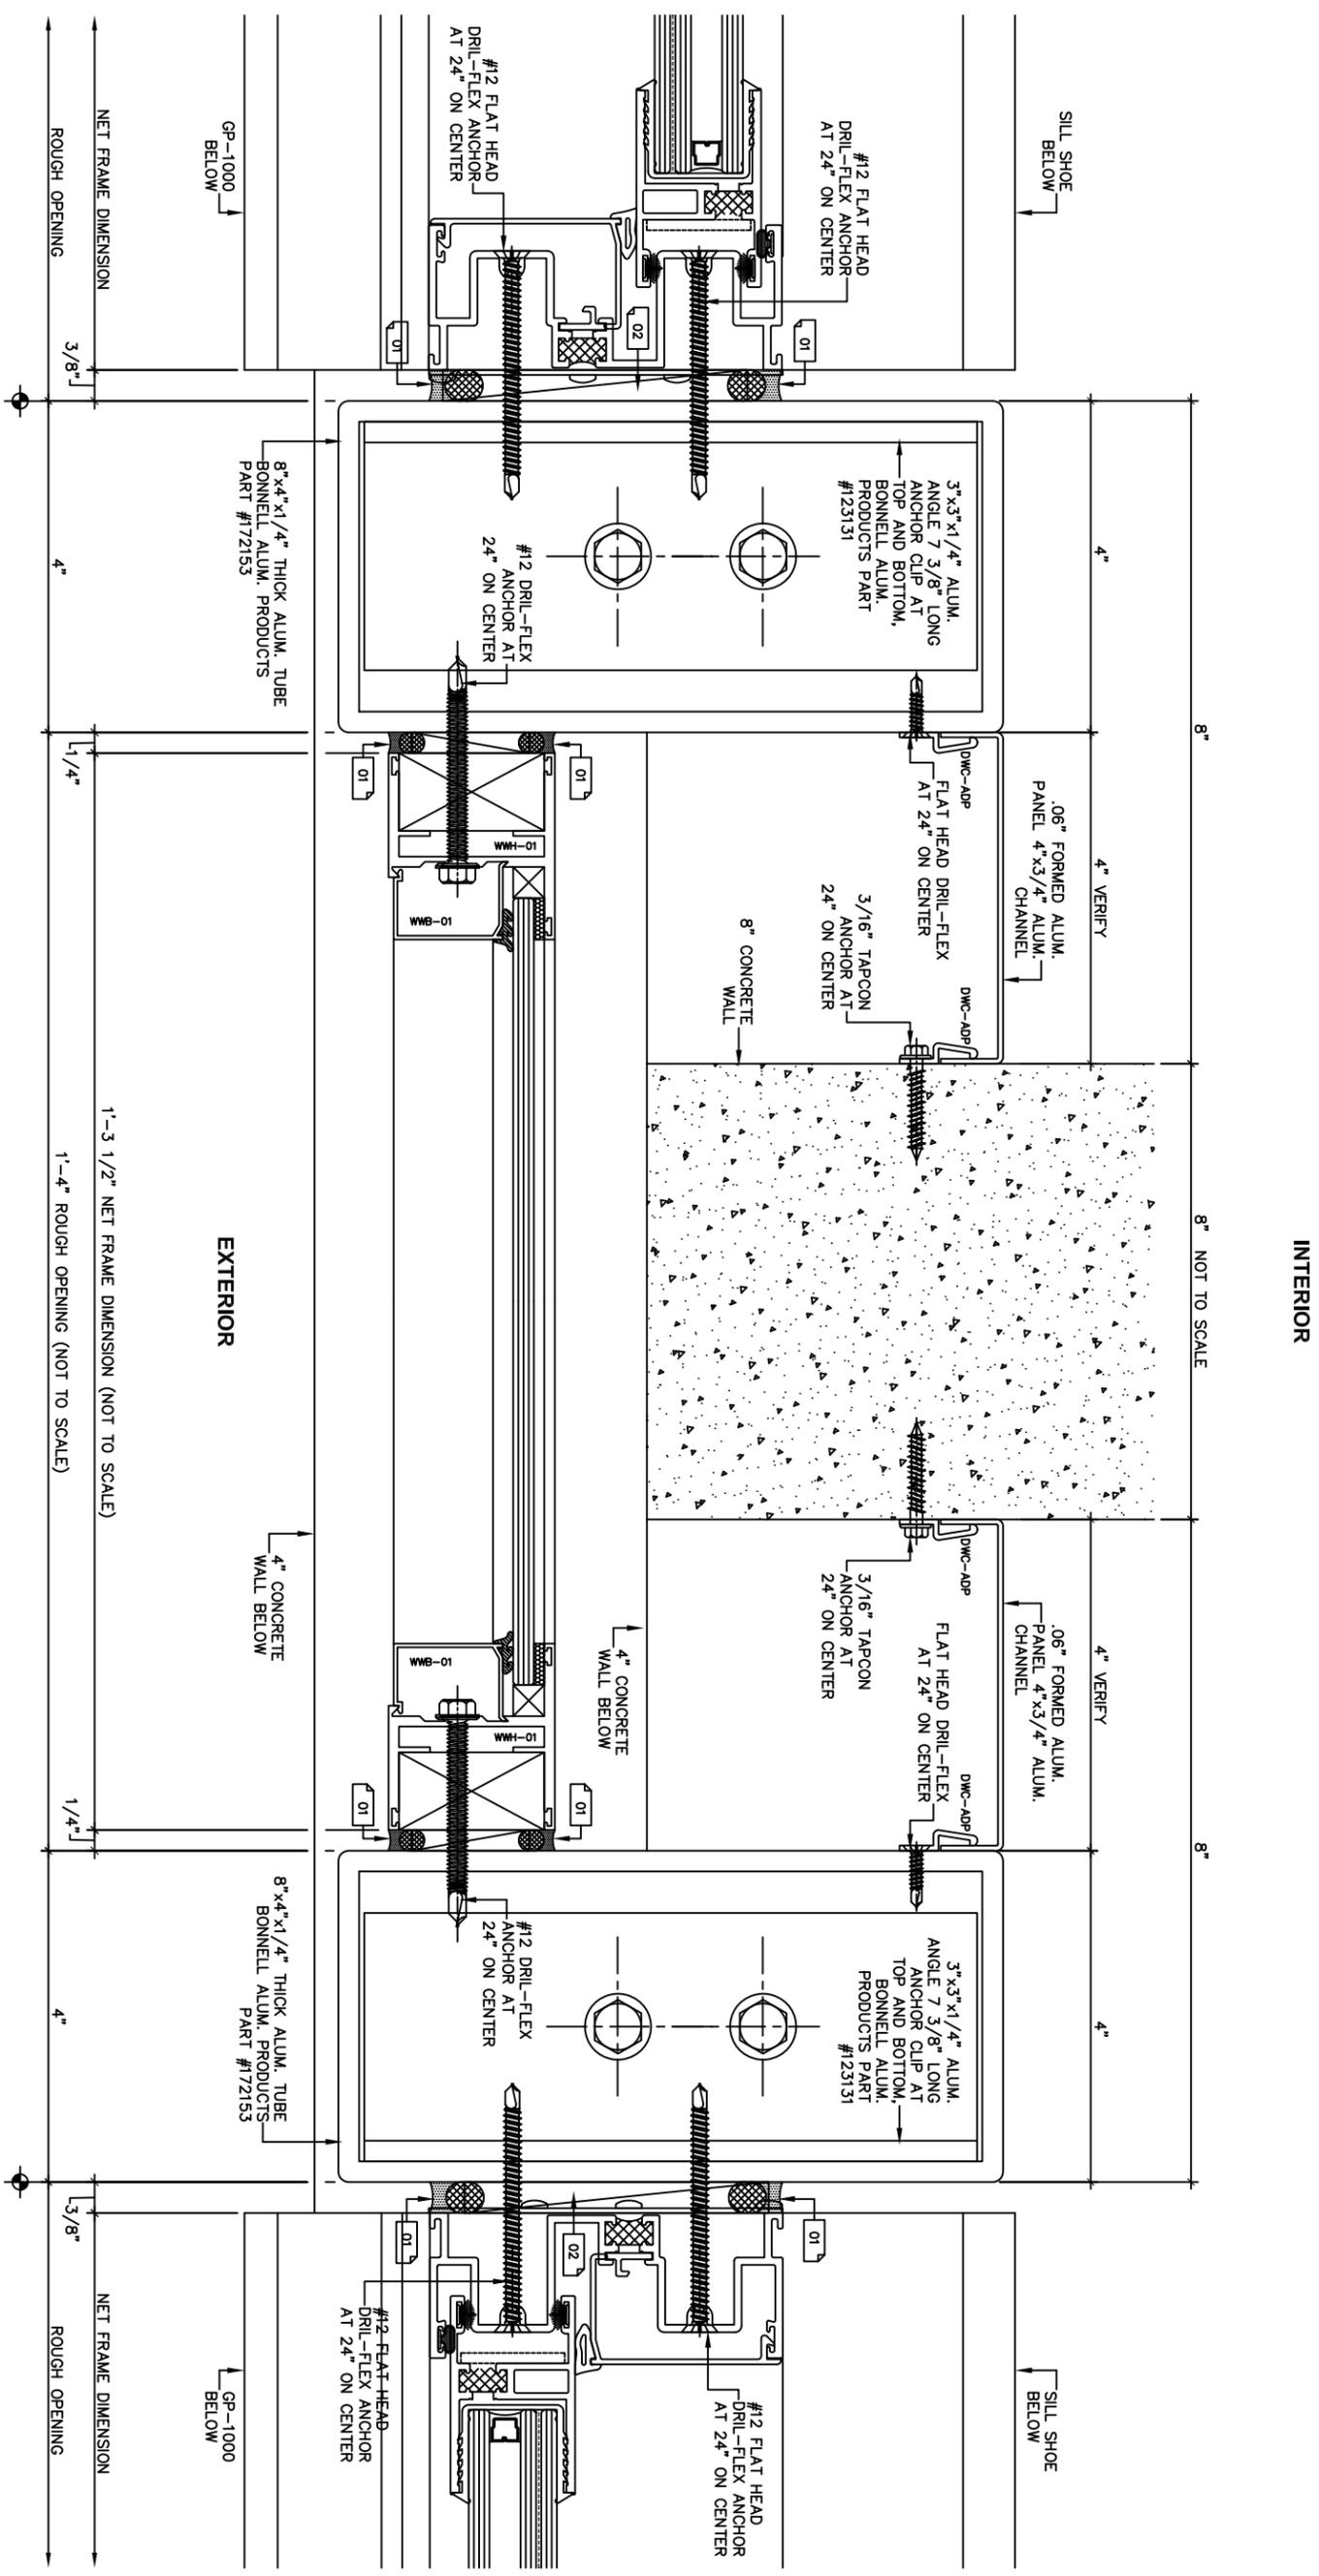

1 JAMB DETAIL AT CONCRETE WALL
 ULT-5520 SERIES
 ARCH REF: NONE


REVISION CHART		
No	Date	Description

FOSTER TOWERS
BEACH PARK APARTMENTS
 2500 KALAKAUA BLVD.
 HONOLULU, HI 96815


ARCHITECT:
 THOMAS B. BOURNE ASSOCIATES INC.
 GENERAL CONTRACTOR:
 -
 GLAZING CONTRACTOR:
 ELITE RAILINGS & WINDOWS, LLC.

arcadia
ARCADIA, INC.
 94-410 Uke'e St., Bldg. #A Waipahu, HI 96797
 Tel: (808) 678-9700, Fax: (808) 676-8663

USA
 DESIGN ENGINEERING
 9841 5TH STREET
 DESERT HOT SPRINGS, CA 92240
 PH: 909-957-7307
 EMAIL: USADERS97@GMAIL.COM
 DRAWN BY: USA DESIGN ENG.
 CHECKED BY: John G.
 DATE: 9/13/18
 SCALE: FULL SIZE DETAILS
 DRAWING NUMBER:
4.36
 SHEET: 43 OF 48


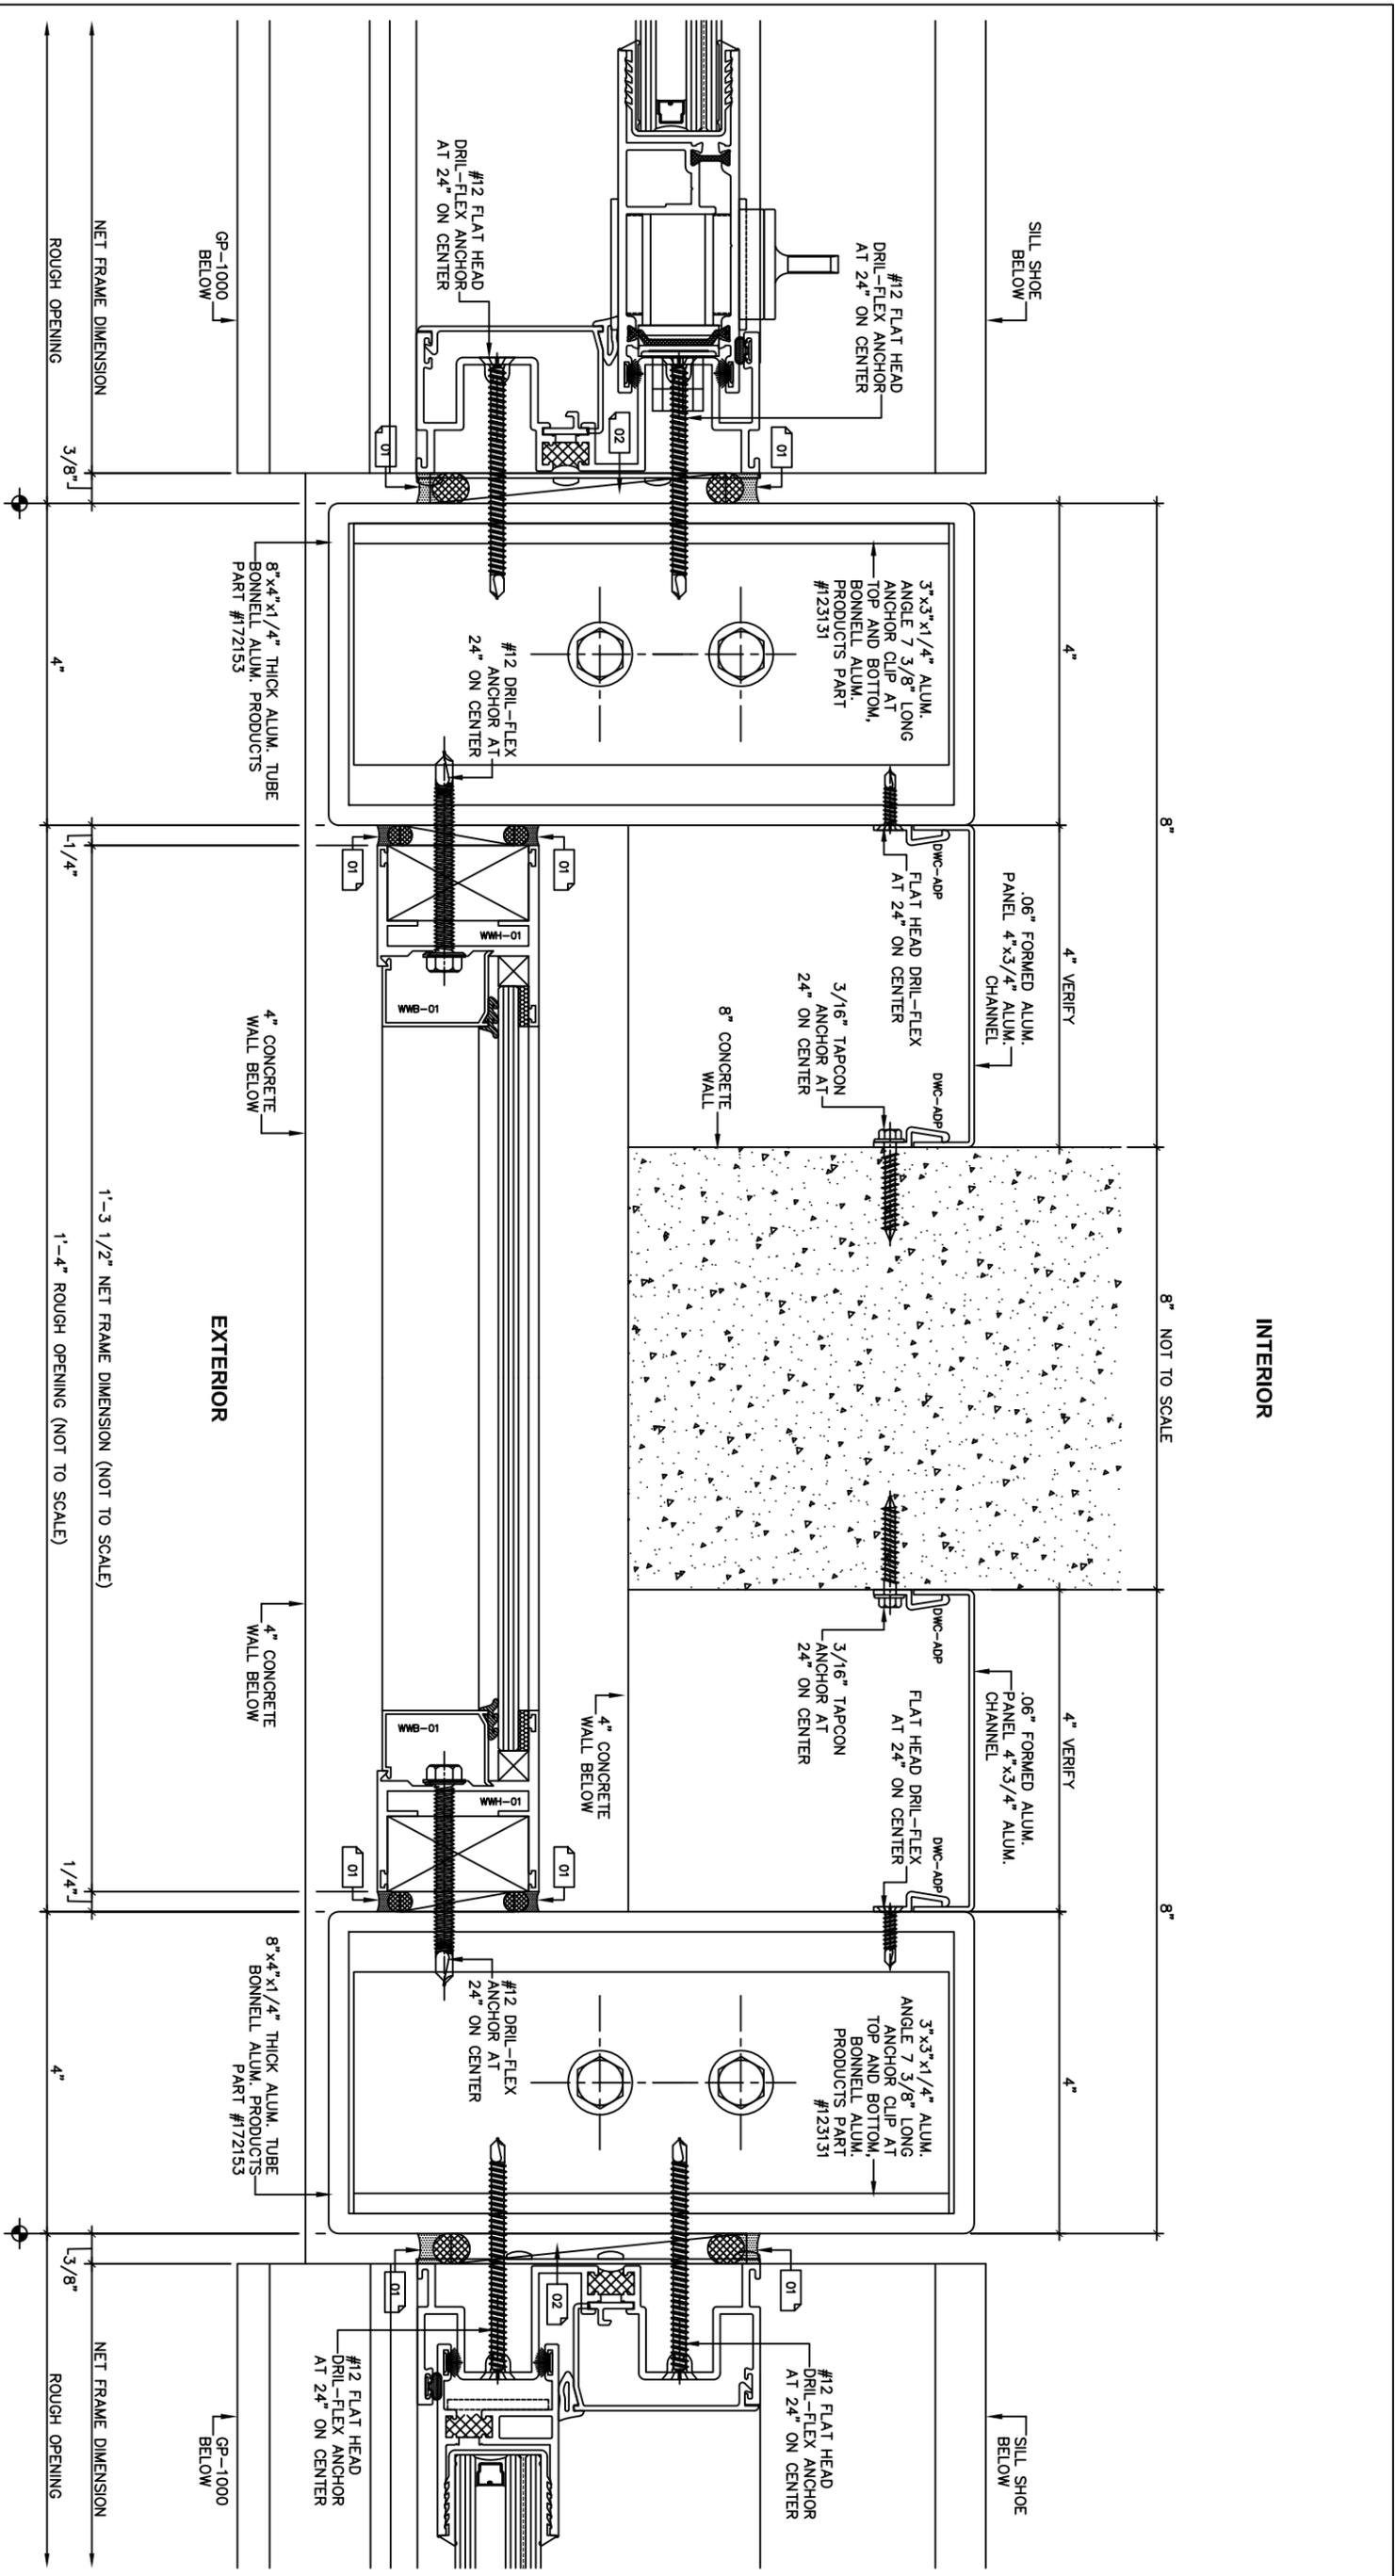


1 JAMB DETAIL AT CONCRETE WALL
 ULT-5520 SERIES
 ARCH REF: NONE

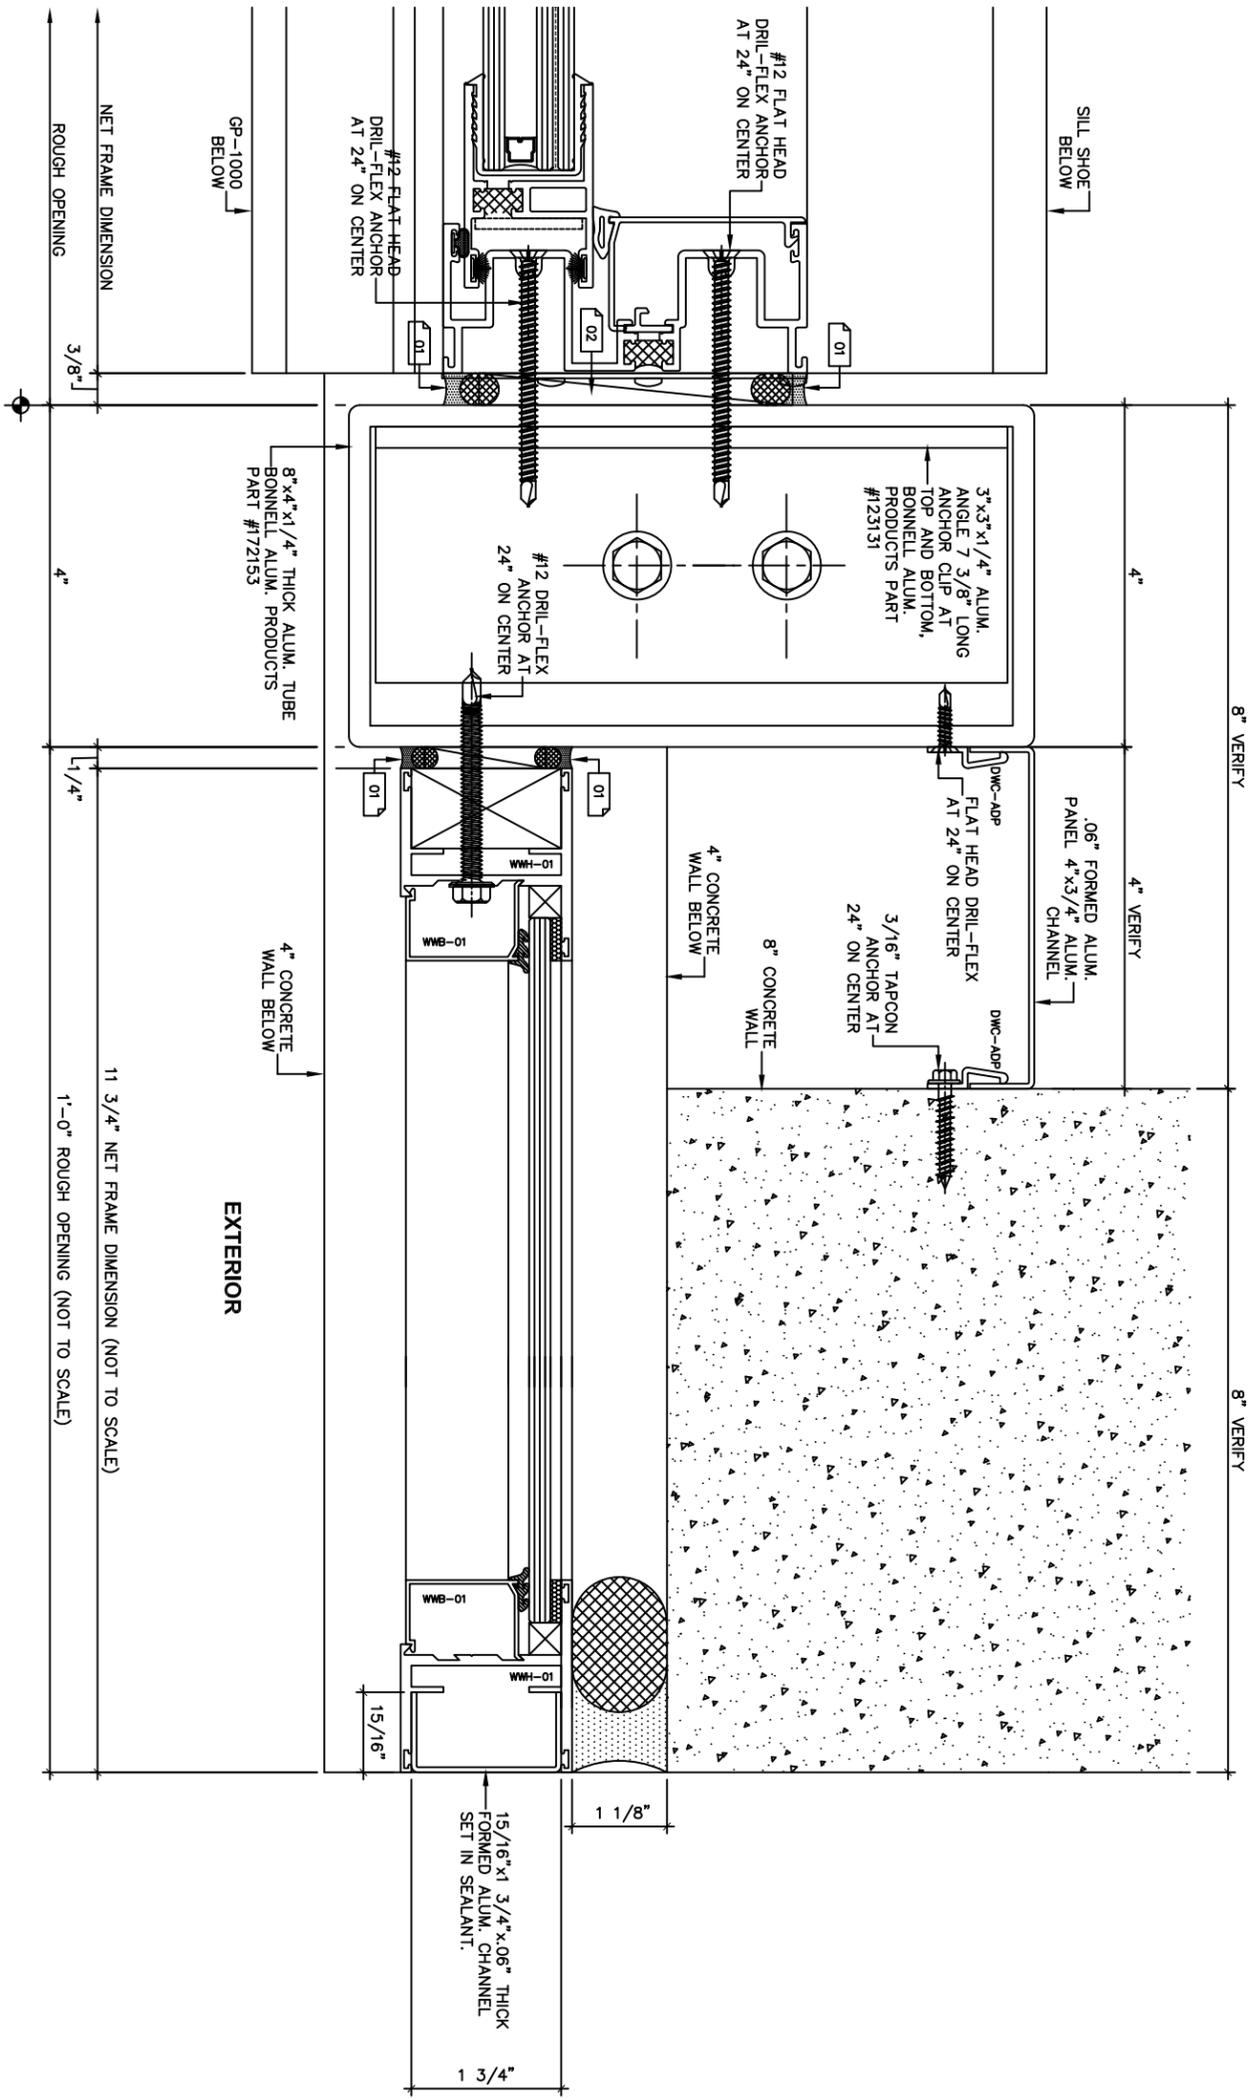


1 JAMB DETAIL AT CONCRETE WALL
 UJT-5520 SERIES
 ARCH REF: NONE


1 HEAD DETAIL
ULT-500 SERIES
ARCH REF: NONE

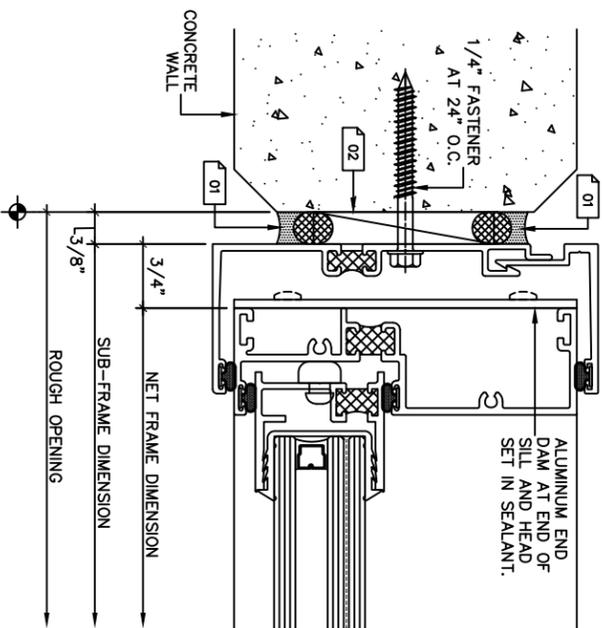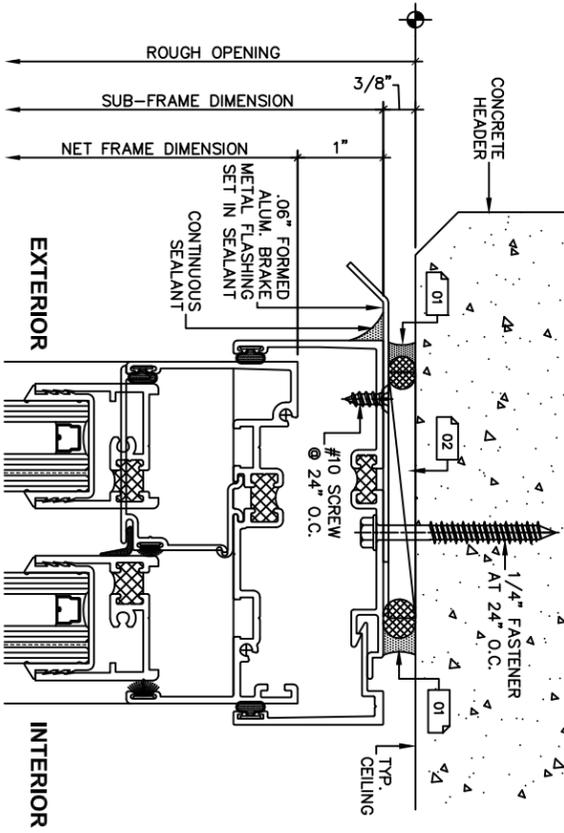


3 LOCK JAMB DETAIL
ULT500 SERIES
ARCH REF: NONE

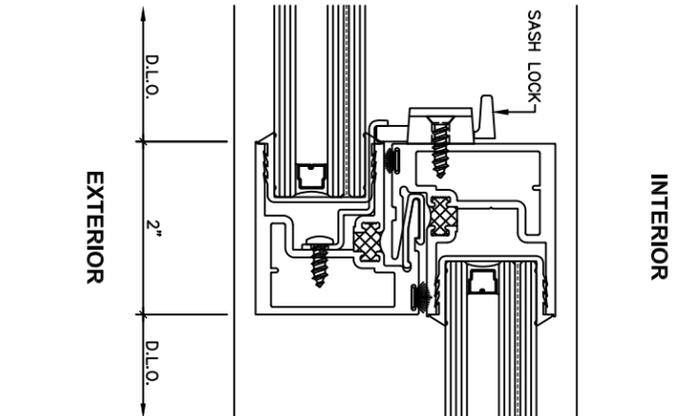



4 INTERLOCKER DETAIL
ULT500 SERIES
ARCH REF: NONE

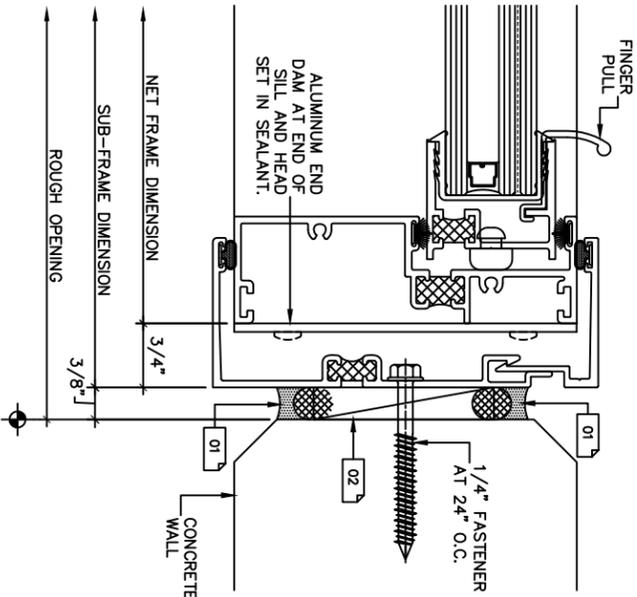

5 FIXED JAMB DETAIL
ULT500 SERIES
ARCH REF: NONE

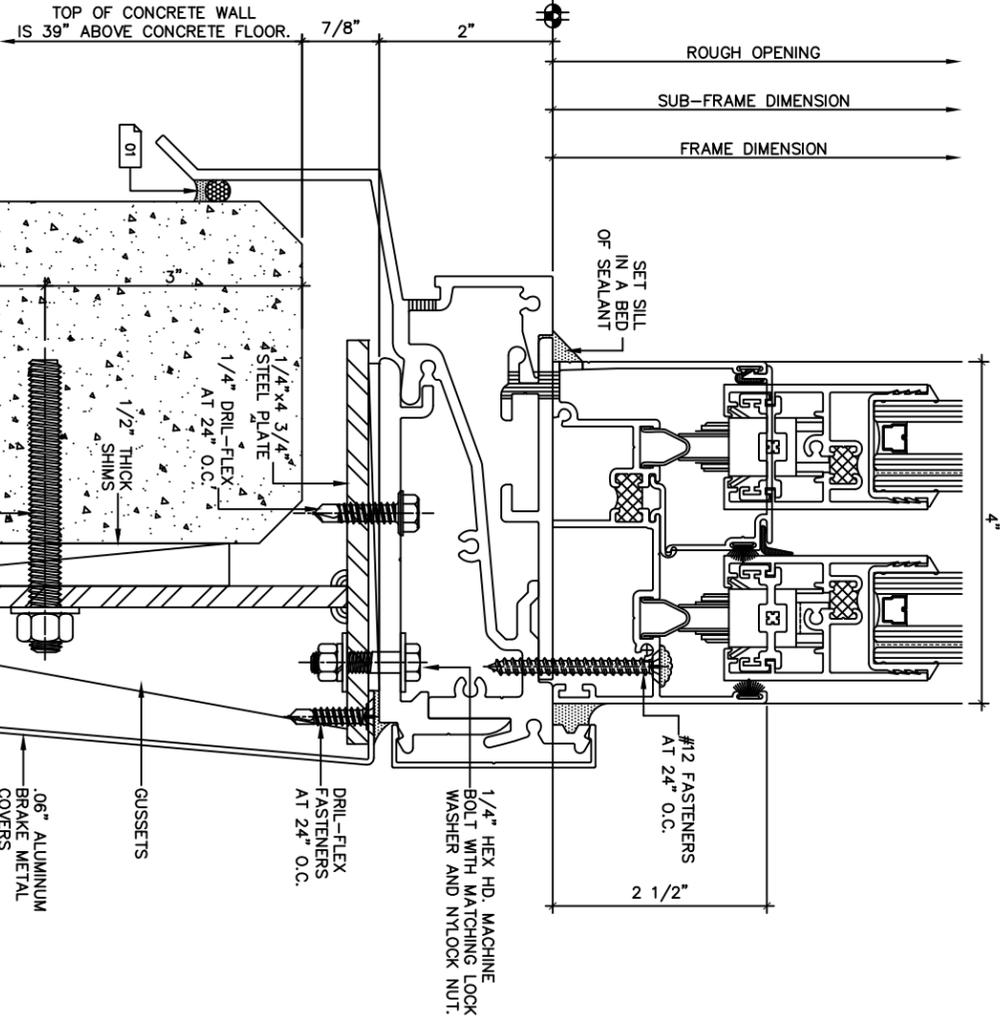

2 SILL DETAIL
ULT-500 SERIES
ARCH REF: NONE

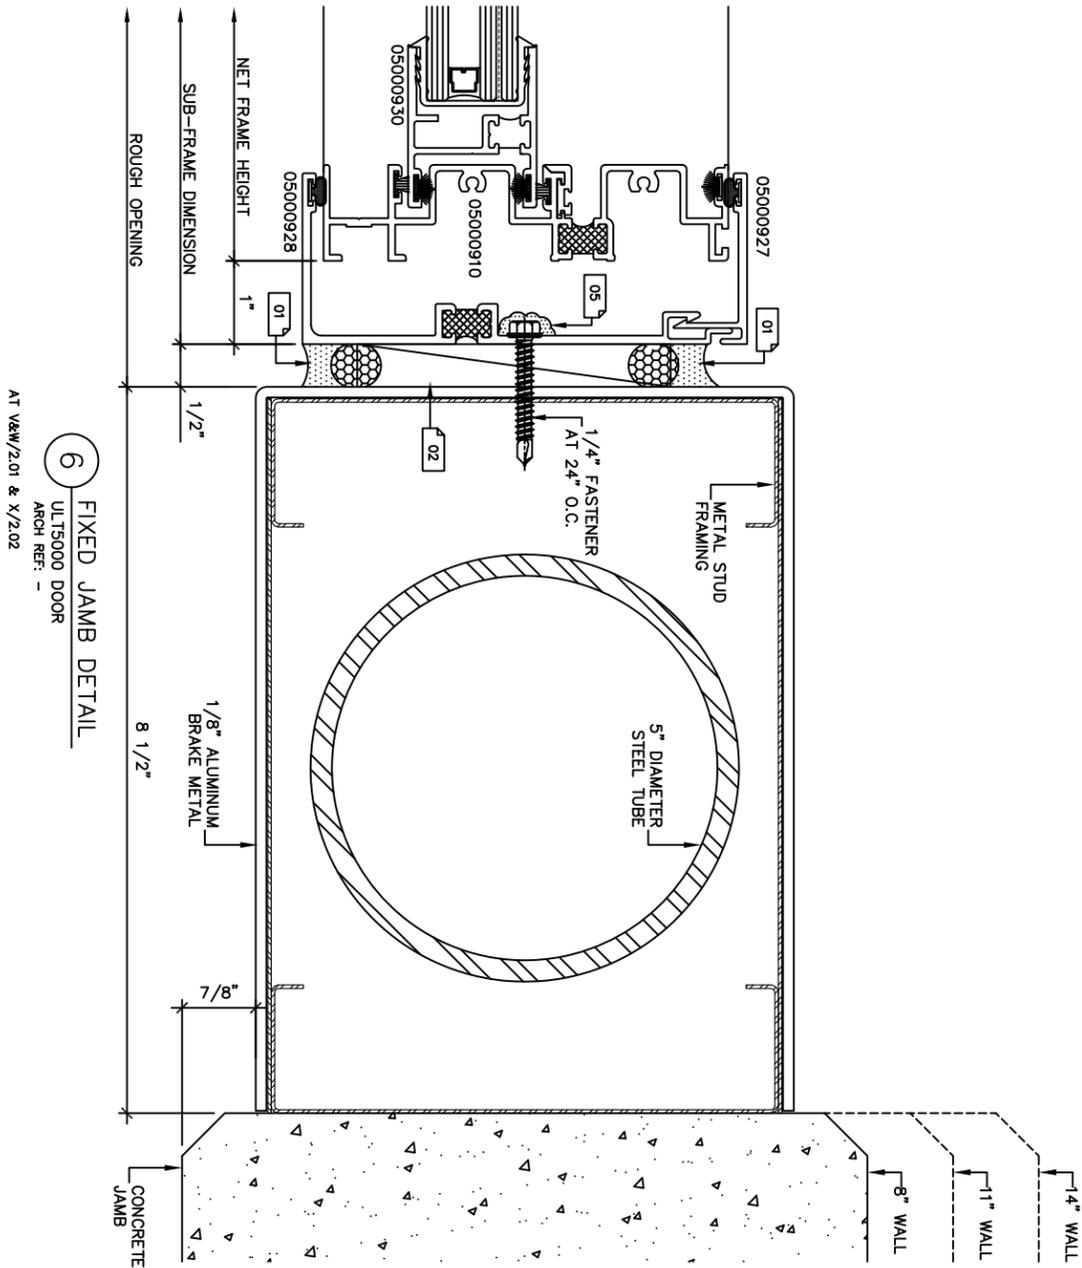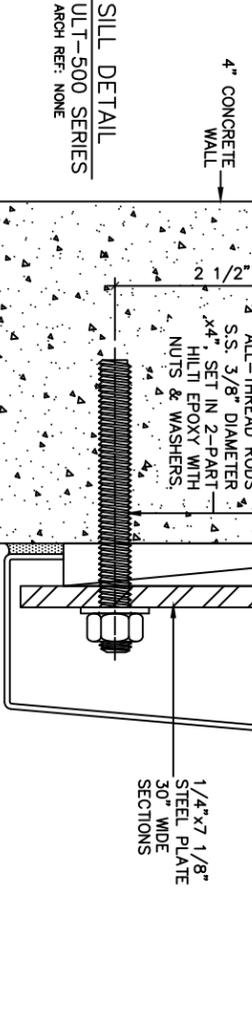

6 FIXED JAMB DETAIL
ULT5000 DOOR
ARCH REF: -

AT V&W/2.01 & X/2.02


REVISION CHART		
No	Date	Description

FOSTER TOWERS
BEACH PARK APARTMENTS
 2500 KALAKAUA BLVD.
 HONOLULU, HI 96815


ARCHITECT:
 THOMAS B. BOURNE ASSOCIATES INC.
 GENERAL CONTRACTOR:
 -
 GLAZING CONTRACTOR:
 ELITE RAILINGS & WINDOWS, LLC.

arcadia
ARCADIA, INC.
 94-410 Uke'e St., Bldg. #A Waipahu, HI 96797
 Tel: (808) 678-9700, Fax: (808) 676-8663


USA
 DESIGN ENGINEERING
 98441 ETHA STREET
 DESERT HOT SPRINGS, CA 92240
 PH: 909-457-7307
 EMAIL: USADESIGN@GMAIL.COM
 DRAWN BY: USA DESIGN ENG.
 CHECKED BY: John G.
 DATE: 9/13/18
 SCALE: FULL SIZE DETAILS
 DRAWING NUMBER:
5.01
 SHEET: 46 OF 48

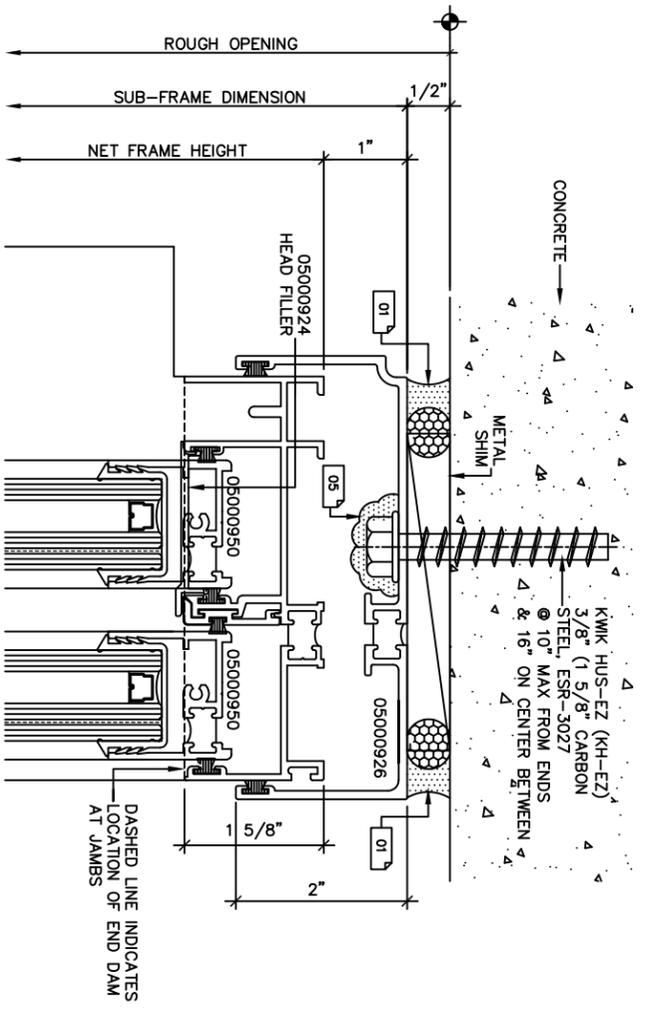


1 HEAD DETAIL
ULT5000TB DOOR
ARCH REF: NONE

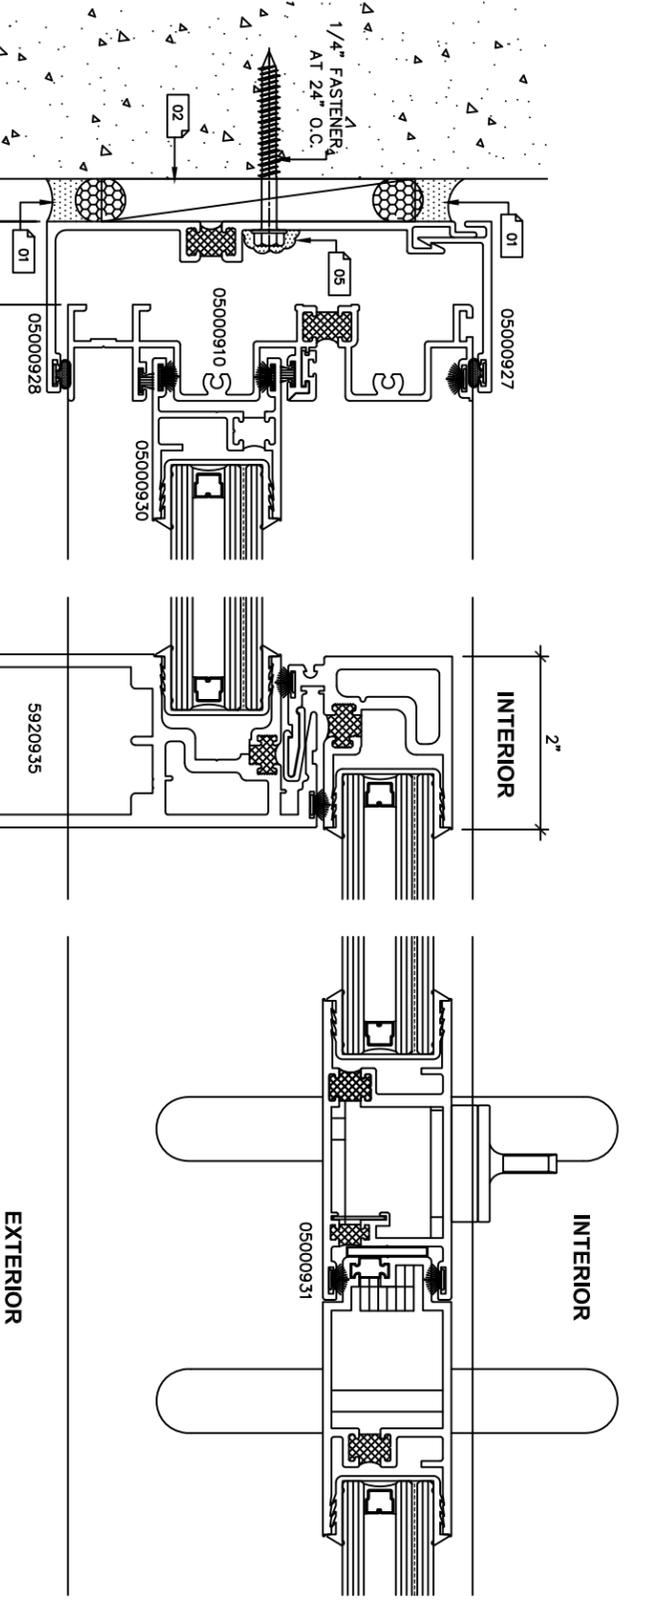


2 SILL DETAIL
ULT5000TB DOOR
ARCH REF: NONE

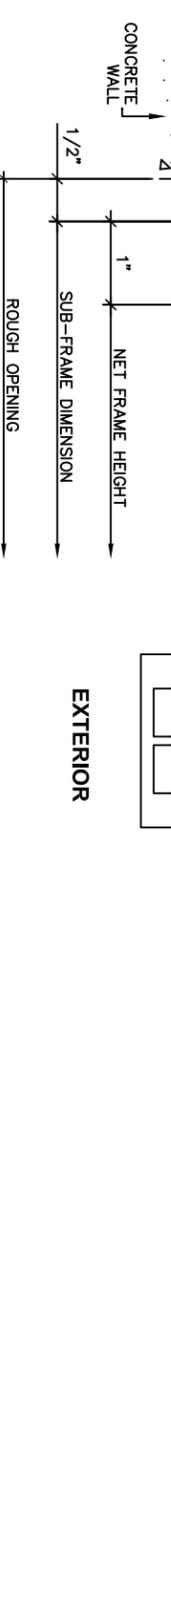

3 FIXED JAMB DETAIL
ULT5000 DOOR
ARCH REF: -

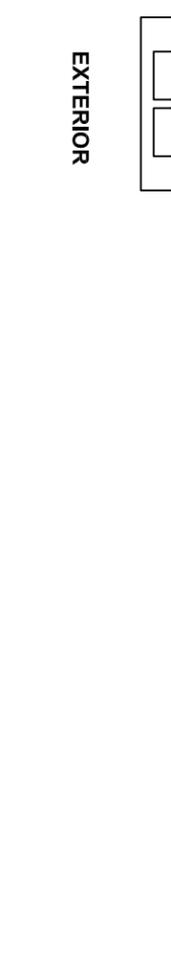

4 INTERLOCKER DETAIL
ULT5000TB DOOR
ARCH REF: -

 


5 MEETING STILE DETAIL
ULT5000 DOOR
ARCH REF: -


EXTERIOR

INTERIOR


THIS LINE INDICATES
LOCATION OF HIGH
PERFORMANCE INTERLOCK
AT THE INTERIOR

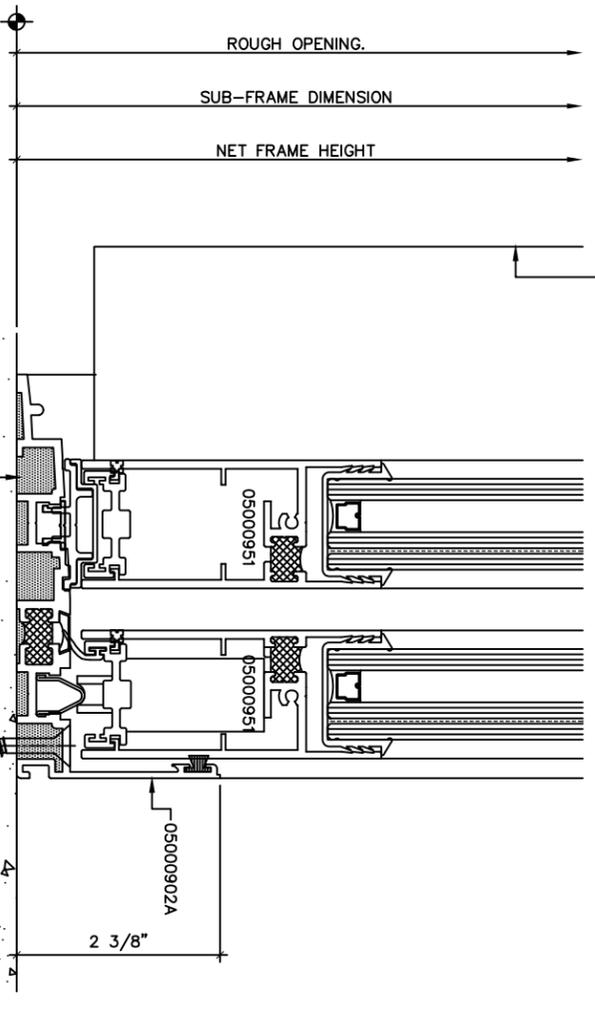

6 LOCK JAMB DETAIL
ULT5000 DOOR
ARCH REF: -

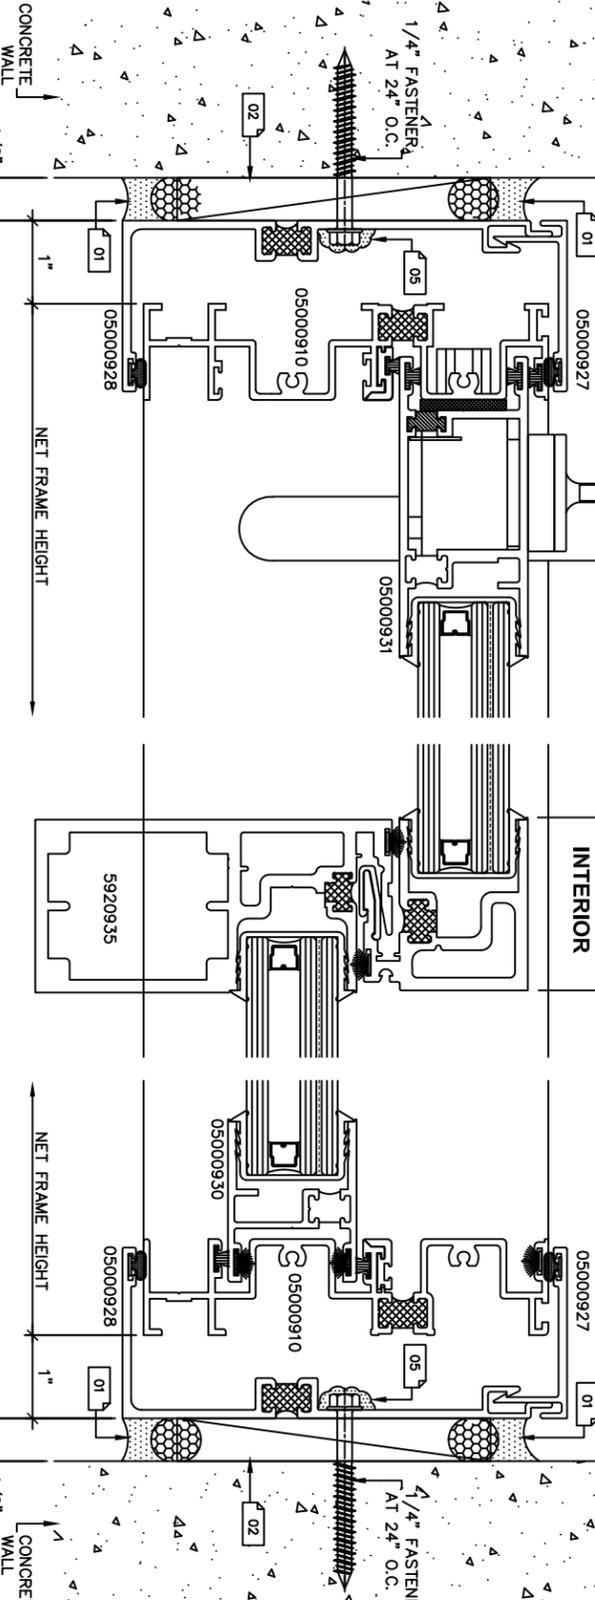


7 INTERLOCKER DETAIL
ULT5000TB DOOR
ARCH REF: -

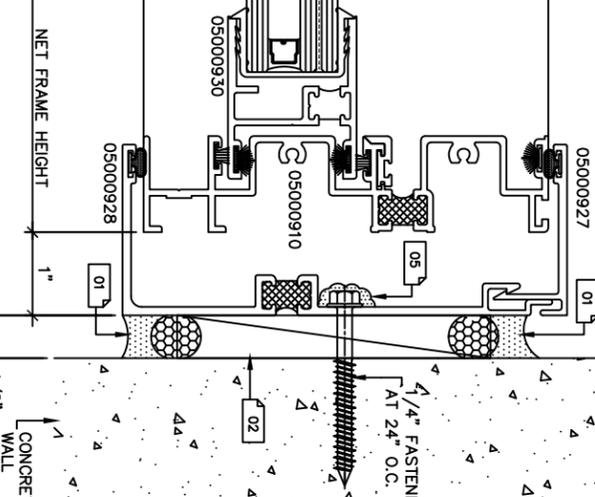


8 FIXED JAMB DETAIL
ULT5000 DOOR
ARCH REF: -


<p>DESIGN ENGINEERING 95841 ETHA STREET DESERT HOT SPRINGS, CA 92240 PHONE: 951-345-7307 EMAIL: USADERS@GMAIL.COM DRAWN BY: USA DESIGN ENG. CHECKED BY: John G. DATE: 9/13/18 SCALE: FULL SIZE DETAILS DRAWING NUMBER: 6.01</p>	<p>ARCHITECT: THOMAS B. BOURNE ASSOCIATES INC.</p> <p>GENERAL CONTRACTOR: -</p> <p>GLAZING CONTRACTOR: ELITE RAILINGS & WINDOWS, LLC.</p>	<p>ARCADIA INC.</p> <p>94-410 Uke'e St., Bldg. #A Waipahu, HI 96797 Tel: (808) 678-9700, Fax: (808) 676-8663</p>	<p>FOSTER TOWERS BEACH PARK APARTMENTS 2500 KALAKAUA BLVD. HONOLULU, HI 96815</p>	<p>REVISION CHART</p> <table border="1"> <thead> <tr> <th>No</th> <th>Date</th> <th>Description</th> </tr> </thead> <tbody> <tr> <td> </td> <td> </td> <td> </td> </tr> <tr> <td> </td> <td> </td> <td> </td> </tr> <tr> <td> </td> <td> </td> <td> </td> </tr> </tbody> </table>	No	Date	Description									
	No	Date	Description													
<p>SHEET: 47 OF 48</p>	<p>ARCH REF: -</p>	<p>ARCH REF: -</p>	<p>ARCH REF: -</p>	<p>ARCH REF: -</p>												

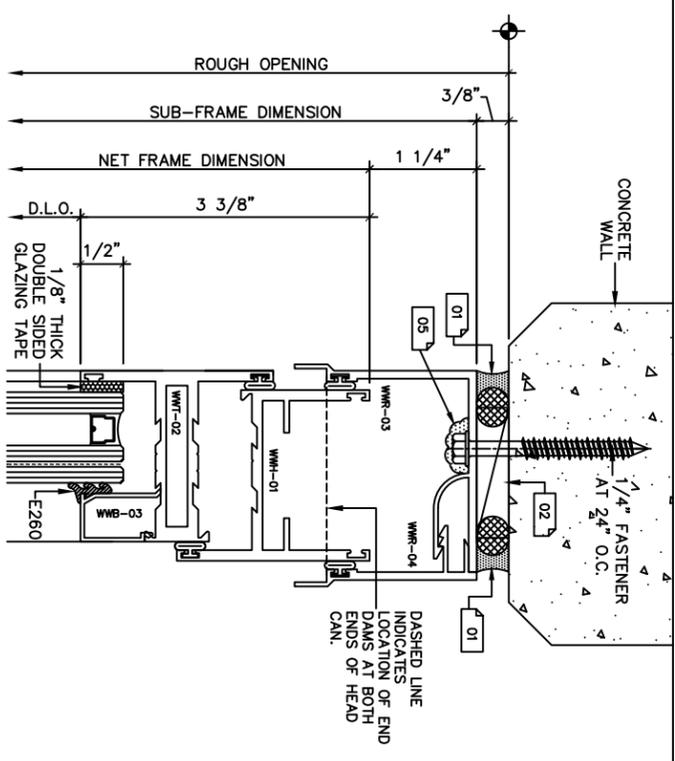


1 HEAD DETAIL
N200 SERIES
ARCH REF: -

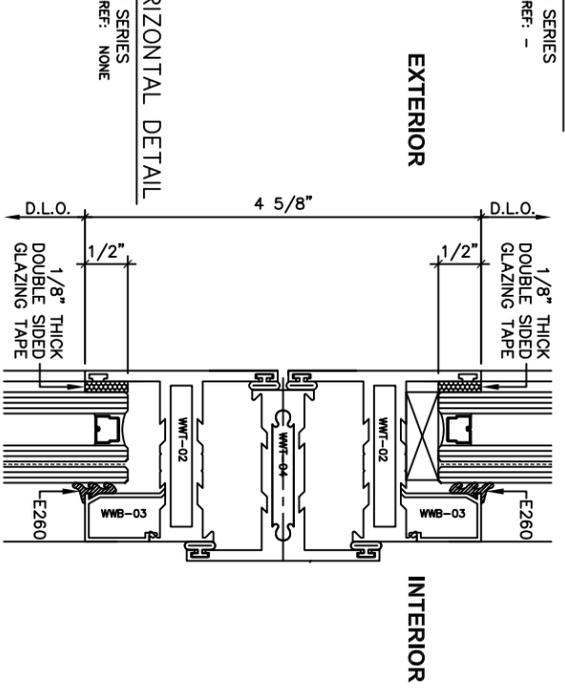


2 HORIZONTAL DETAIL
N200 SERIES
ARCH REF: NONE

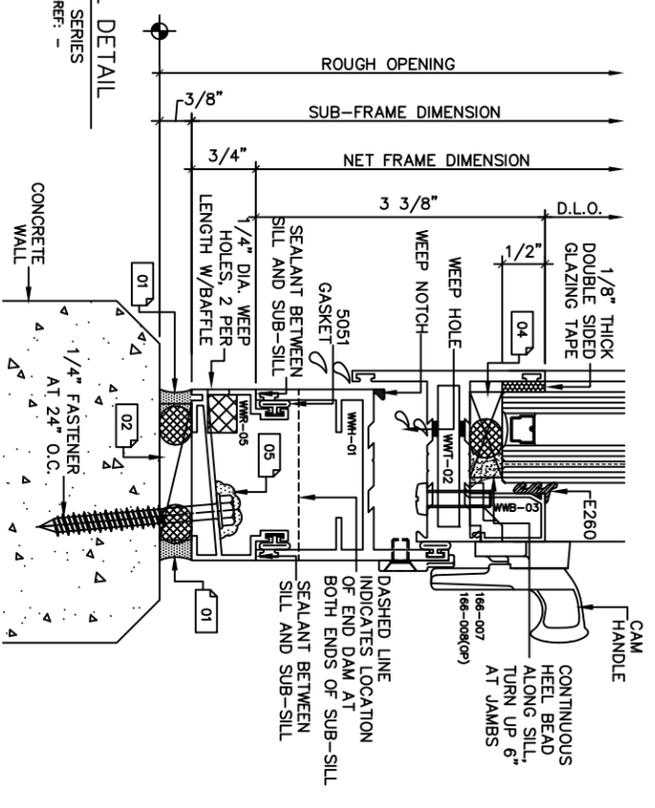

3 SILL DETAIL
N200 SERIES
ARCH REF: -

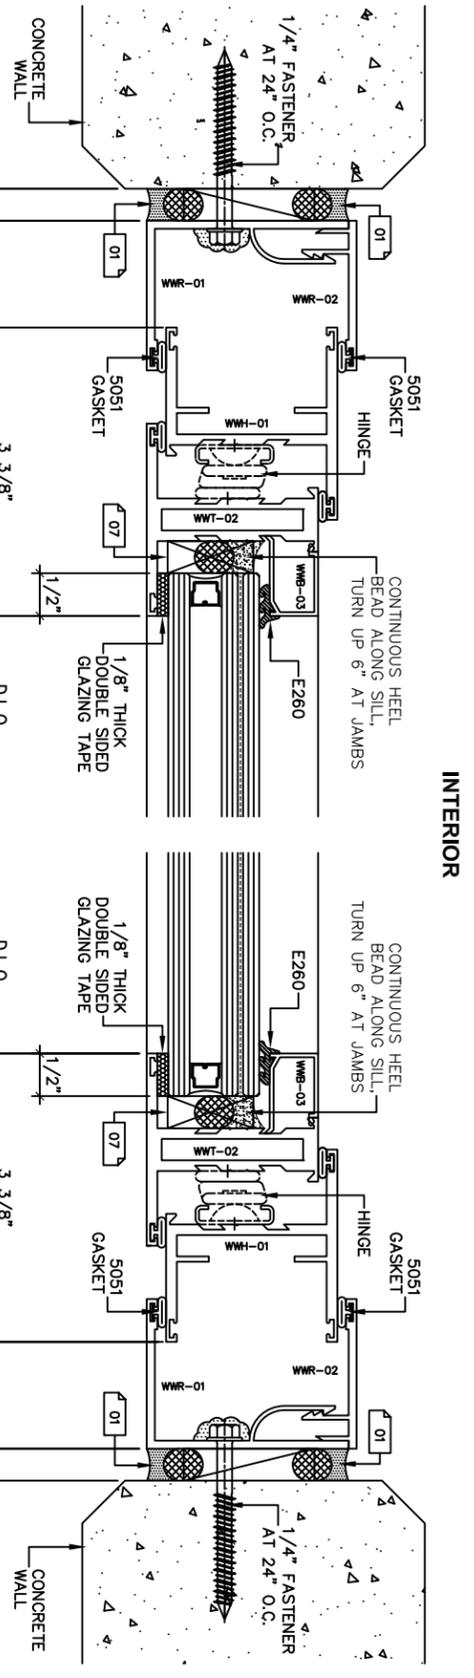

4 JAMB DETAIL
N200 SERIES
ARCH REF: -

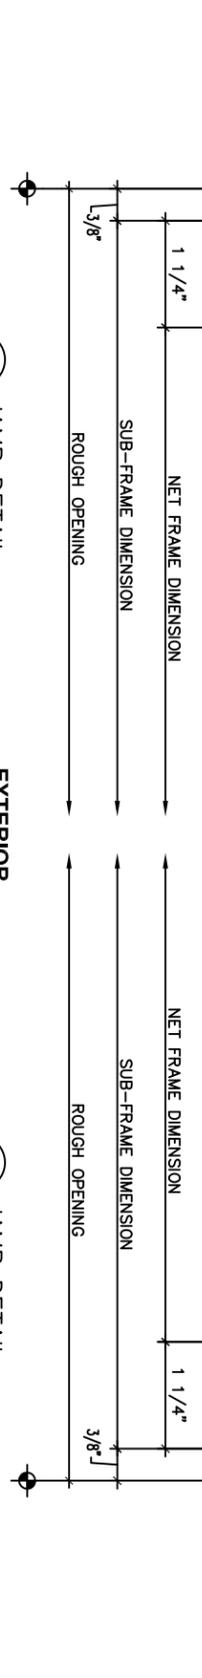

5 JAMB DETAIL
N200 SERIES
ARCH REF: -

REVISION CHART		
No	Date	Description

FOSTER TOWERS
BEACH PARK APARTMENTS
 2500 KALAKAUA BLVD.
 HONOLULU, HI 96815

ARCHITECT:
 THOMAS B. BOURNE ASSOCIATES INC.
 GENERAL CONTRACTOR:
 -
 GLAZING CONTRACTOR:
 ELITE RAILINGS & WINDOWS, LLC.

arcadia
ARCADIA, INC.
 94-410 Uke'e St., Bldg. #A Waipahu, HI 96797
 Tel: (808) 678-9700, Fax: (808) 676-8663

USA
 DESIGN ENGINEERING
 95841 ETH, STREET
 DESERT HOT SPRINGS, CA 92240
 PH: 909-957-7307
 EMAIL: USADESIGN@GMAIL.COM
 DRAWN BY: USA DESIGN ENG.
 CHECKED BY: John G.
 DATE: 9/13/18
 SCALE: FULL SIZE DETAILS
 DRAWING NUMBER:
7.01
 SHEET: 48 OF 48