



**SITE DIAGRAM**  
1/8" = 1'-0"


NOTE: THIS SITE DIAGRAM REFLECTS LAND SURVEY DATA AT THE INTERSECTION OF YORK HILLS DRIVE AND MCKNIGHT ROAD, THAT WAS PROVIDED BY OTHERS. JEFF DAY & ASSOCIATES, LLC, ASSUMES NO RESPONSIBILITY FOR ANY LOT BOUNDARY OR LAND SURVEY DATA AS COLLECTED. THE REFLECTED LAND SURVEY DATA ON THIS SITE DIAGRAM IS FOR REFERENCE ONLY. THE PURPOSE OF THIS SITE DIAGRAM IS TO INDICATE THE LOCATION OF THE PROPOSED NEW CONSTRUCTION AT THE EXISTING SITE.

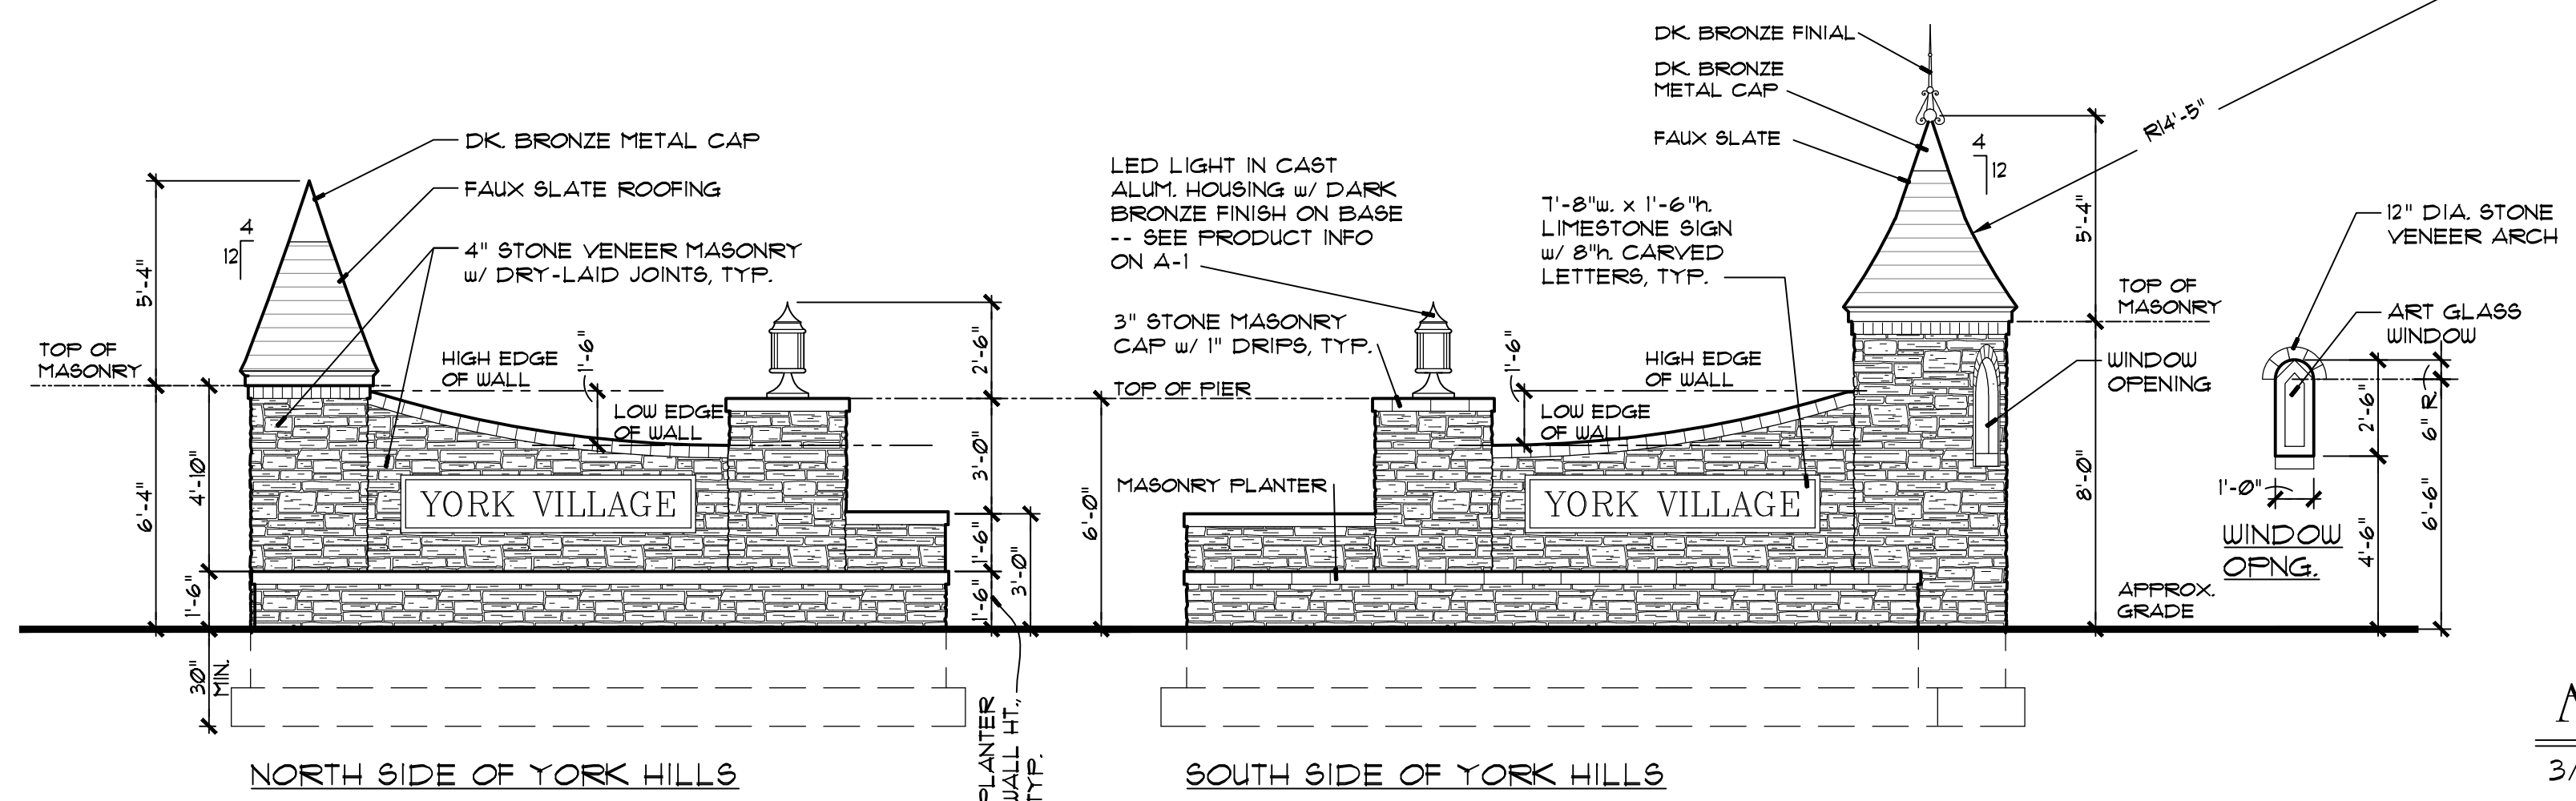


**ENTRANCE ELEVATIONS**  
1/4" = 1'-0"

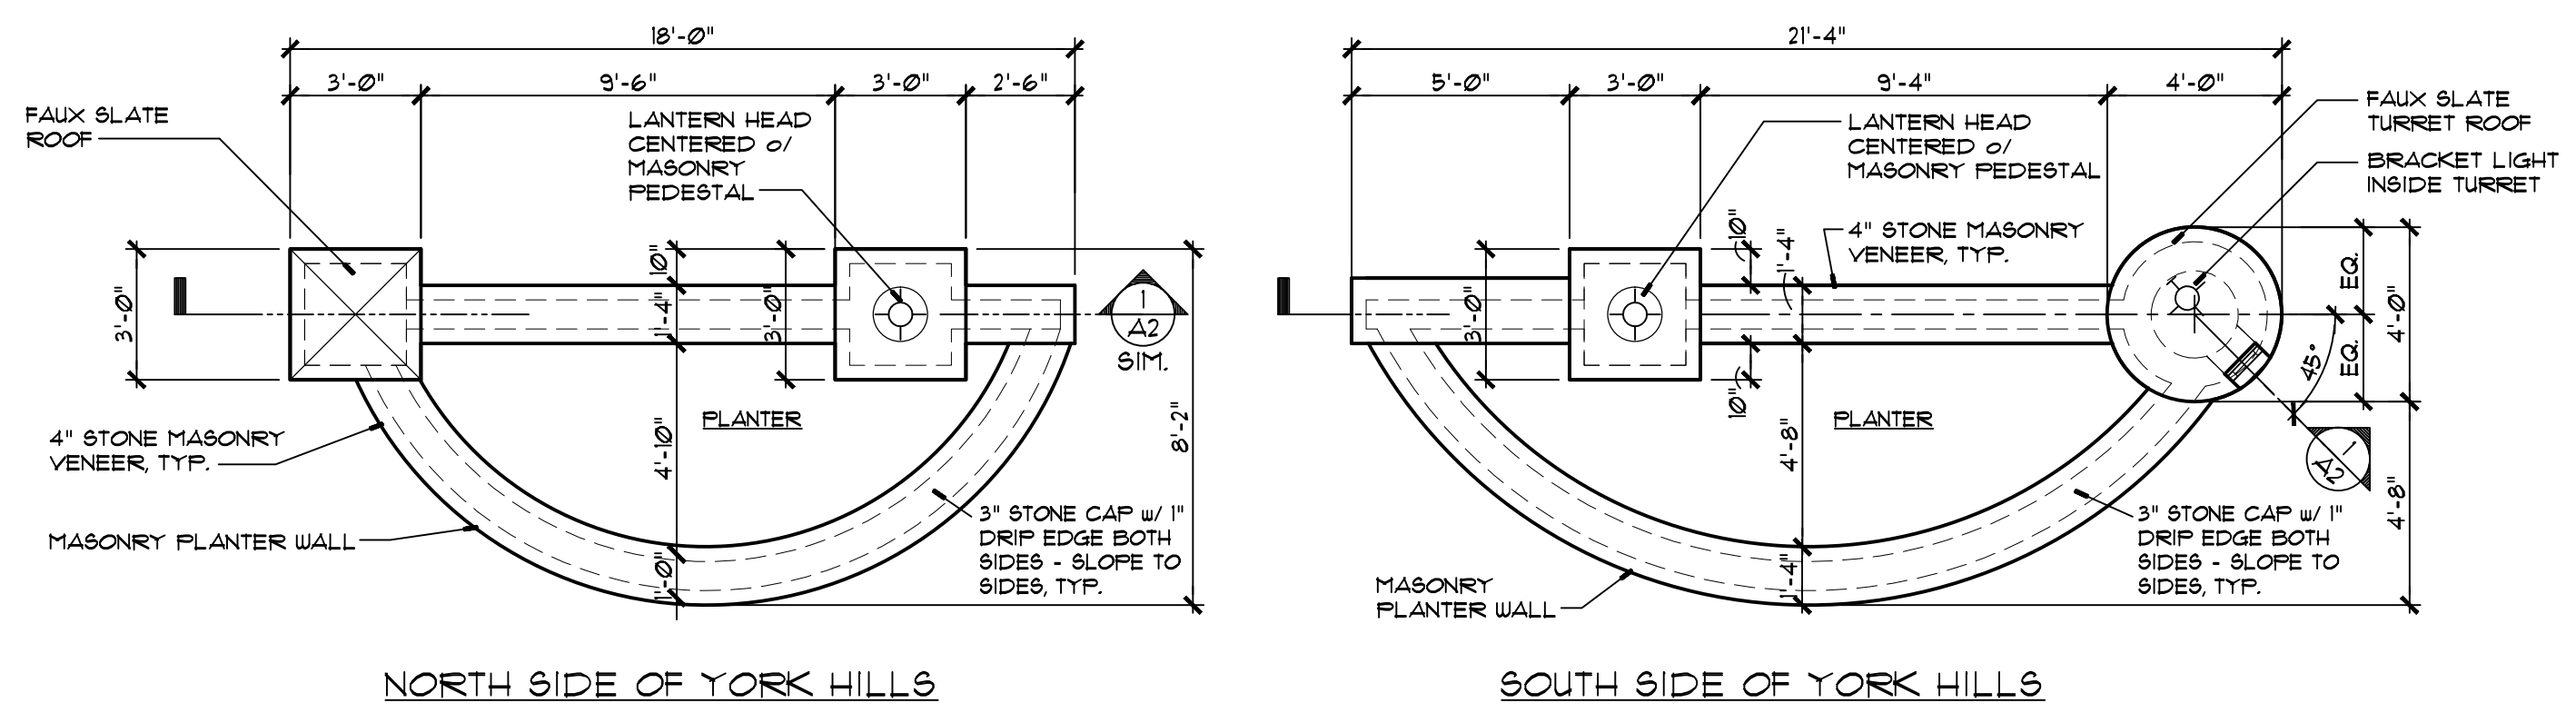


**MONUMENT PLANS**  
1/4" = 1'-0"

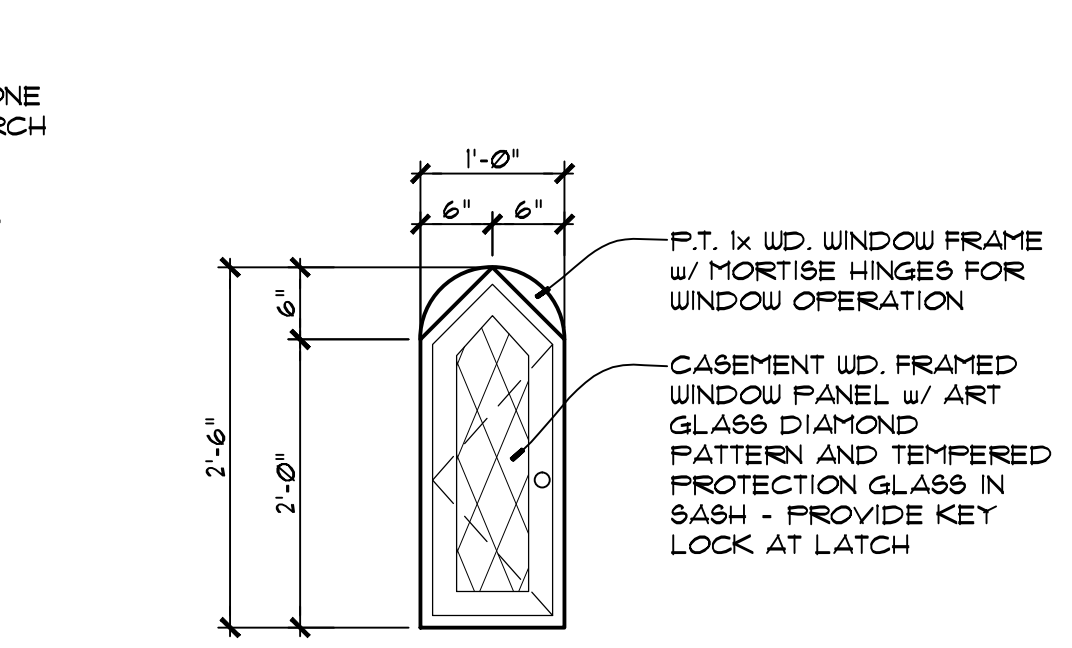


**ART GLASS WINDOW.**  
3/4" = 1'-0"

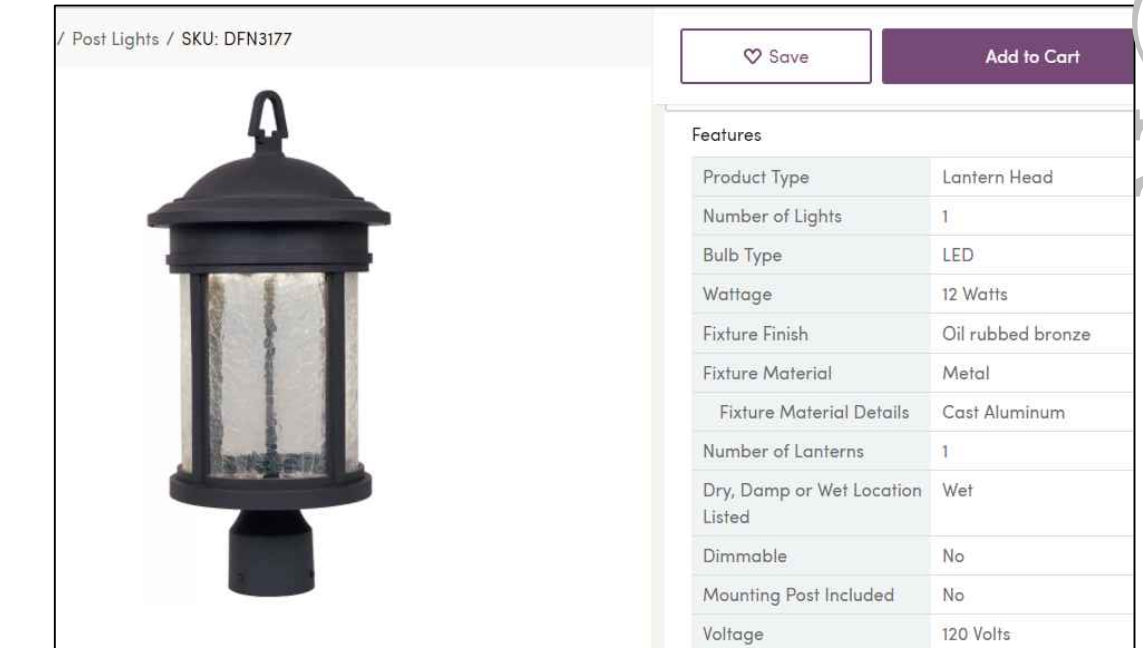

**OUTDOOR LANTERN HEAD**  
NOT TO SCALE

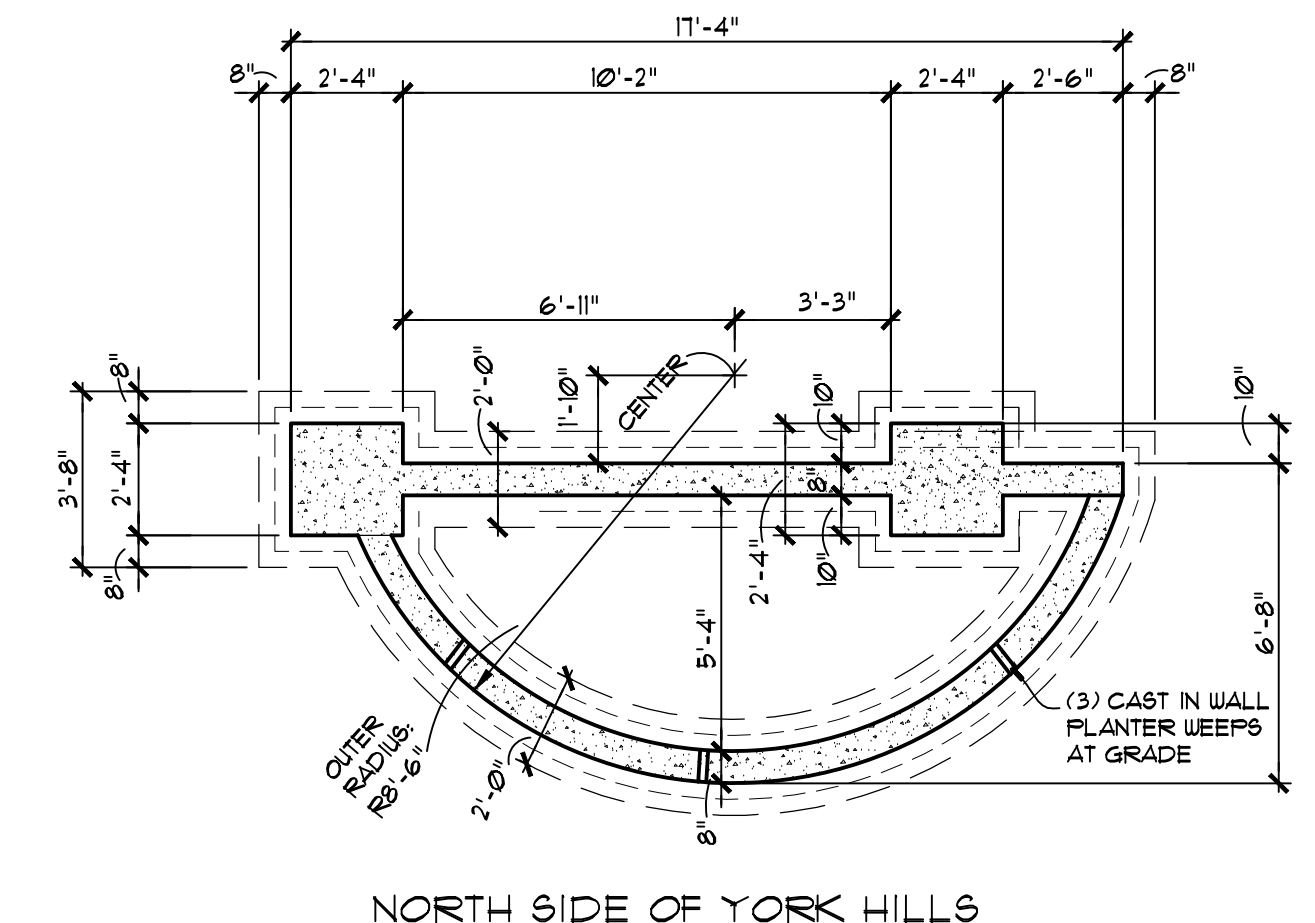

**FOUNDATION PLANS**  
1/4" = 1'-0"

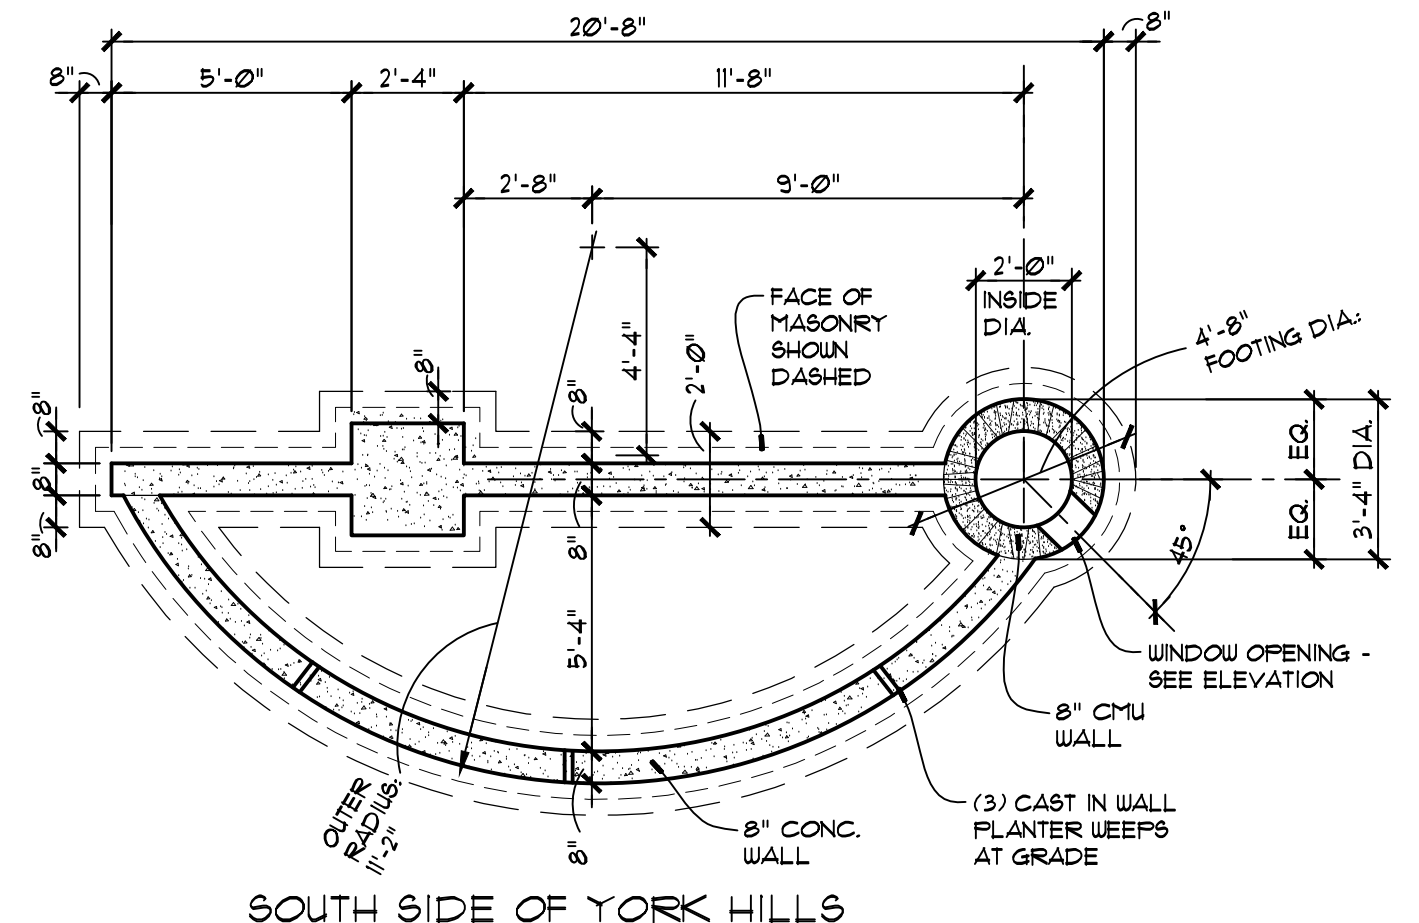

NOT FOR CONSTRUCTION

**IMPORTANT NOTE:**  
DURING CONSTRUCTION, REAL-WORLD CONDITIONS ARE ALWAYS DISCOVERED THAT DIFFER FROM THE CONSTRUCTION DOCUMENTS, AND WILL REQUIRE COORDINATION AND ADJUSTMENTS IN DIMENSIONS AND THE SCOPE OF WORK. ALL DIMENSIONS SHALL BE CONTROLLED BY THE CONTRACTOR. DISCREPANCIES WITH DIMENSIONS SHOULD BE BROUGHT TO THE ATTENTION OF JEFF DAY & ASSOCIATES TO DISCUSS REMEDIAL ACTION. SUCH CHANGES IN THE SCOPE OF WORK WILL BE THE RESPONSIBILITY OF THE OWNER AND/OR CONTRACTOR.

14511 Manchester Rd.  
Manchester, MO.  
63021  
314.644.2775  
www.jeffdayllc.com

**JEFF DAY & ASSOCIATES**  
ARCHITECTURE & PLANNING

NEW ENTRANCE MONUMENT  
YORK VILLAGE  
Brentwood, Mo 63144

DATE: 4.18.2018  
DOWN BY: RJH  
CHK BY:  
REVISED:  
R1 00.00.00  
R2 00.00.00  
R3 00.00.00

