




CITY OF AUSTIN
SHIPE NEIGHBORHOOD PARK
AUSTIN, TEXAS

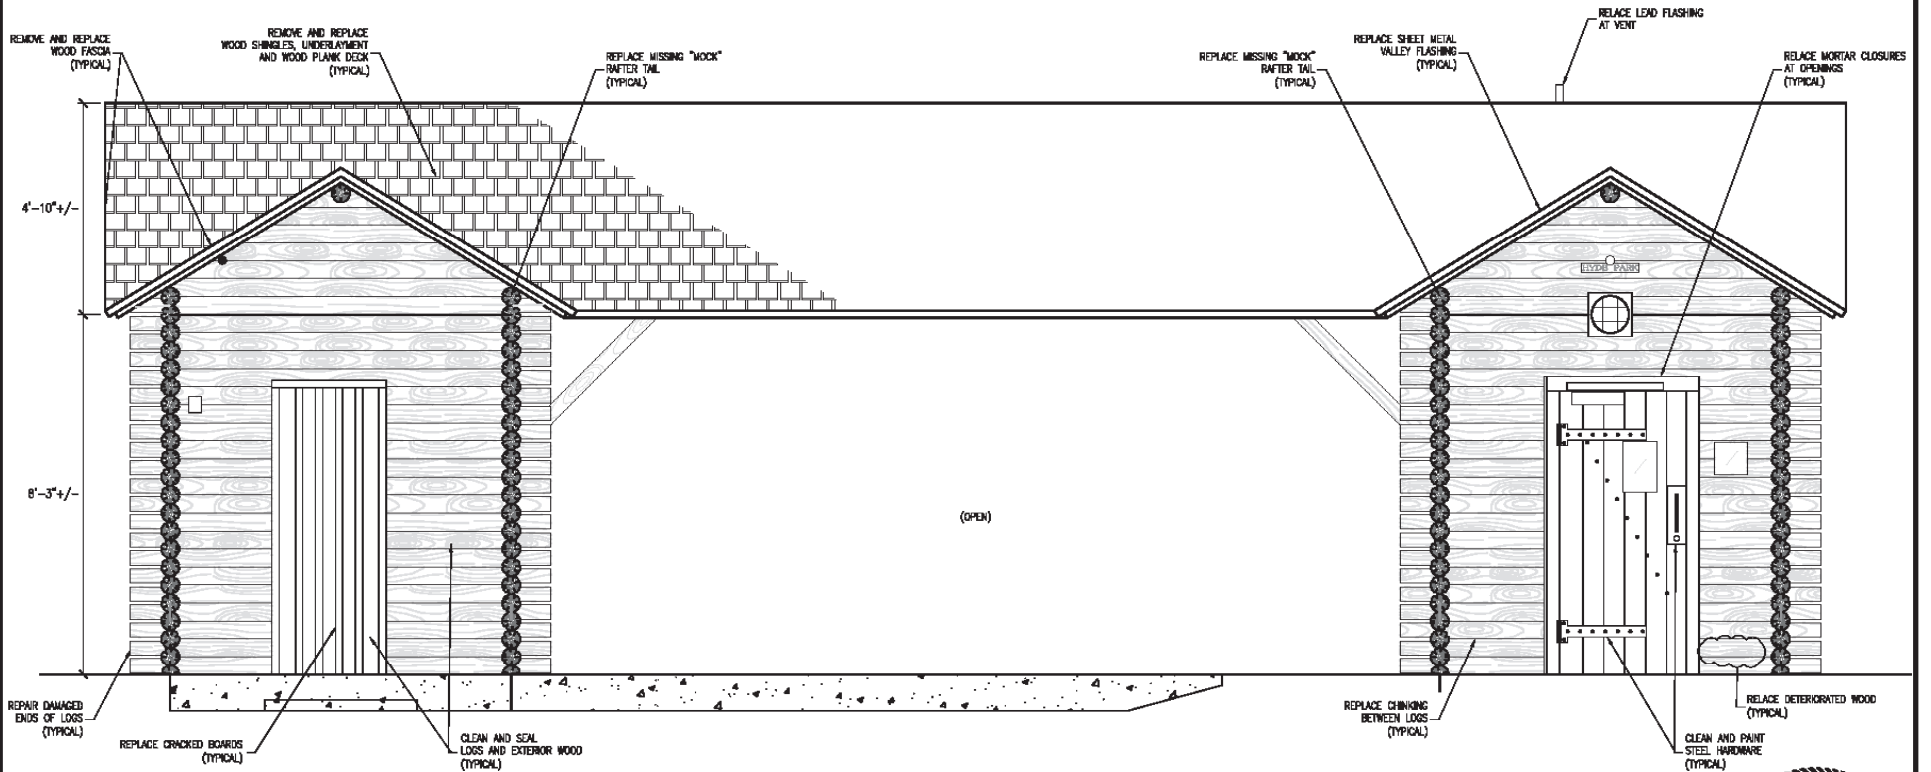

EXISTING NORTH ELEVATION: SHIPE NEIGHBORHOOD PARK - RESTROOM BUILDING

SCALE: 3/8"=1'-0" (11"x17"); 3/16"=1'-0" (22"x34")

PRICE CONSULTING, INC.
PRICE CONSULTING, INC.
211 HIGHLAND CROSS, SUITE 220
HOUSTON, TEXAS 77073
PHONE: (281)209-1724 FAX: (281)209-2724

PROJECT:
SHIPE NEIGHBORHOOD PARK-RESTROOM BUILDING
4400 AVENUE G
AUSTIN, TEXAS

OWNER/CLIENT:
CITY OF AUSTIN-DEPARTMENT OF PUBLIC WORKS
5505 BARTON SPRINGS RD
AUSTIN, TEXAS 78704

REVISIONS		
NO.	DATE	BY

ELEVATION
PCI PROJECT NO.: 11362.17
PCI FILE NAME: R2.00-R4.00
SCALE: AS NOTED

OWN.BY: DATE:
ESG 04/17/18
SHEET:
R3.00

