


- NOTE:**
1. ALL DIMENSIONS ARE FROM OUTSIDE EDGE OF EXTERIOR WALL SHEATHING OR FACE OF STUD, U.N.O.
 2. ALL DOOR & WINDOW HEADERS IN EXTERIOR WALLS TO BE (2) 2X10 U.N.O. (1) JACK STUD EACH SIDE U.N.O. ALL WALLS ARE 2X4 WITH SINGLE BOTTOM PLATE & DOUBLE STOP PLATE WITH STUDS 16" O.C.
 3. PROVIDE PRESSURE TREATED LUMBER @ HOUSE BAND WHERE ALL DECK, PORCH & APPURTENANCES ARE CONNECTED.

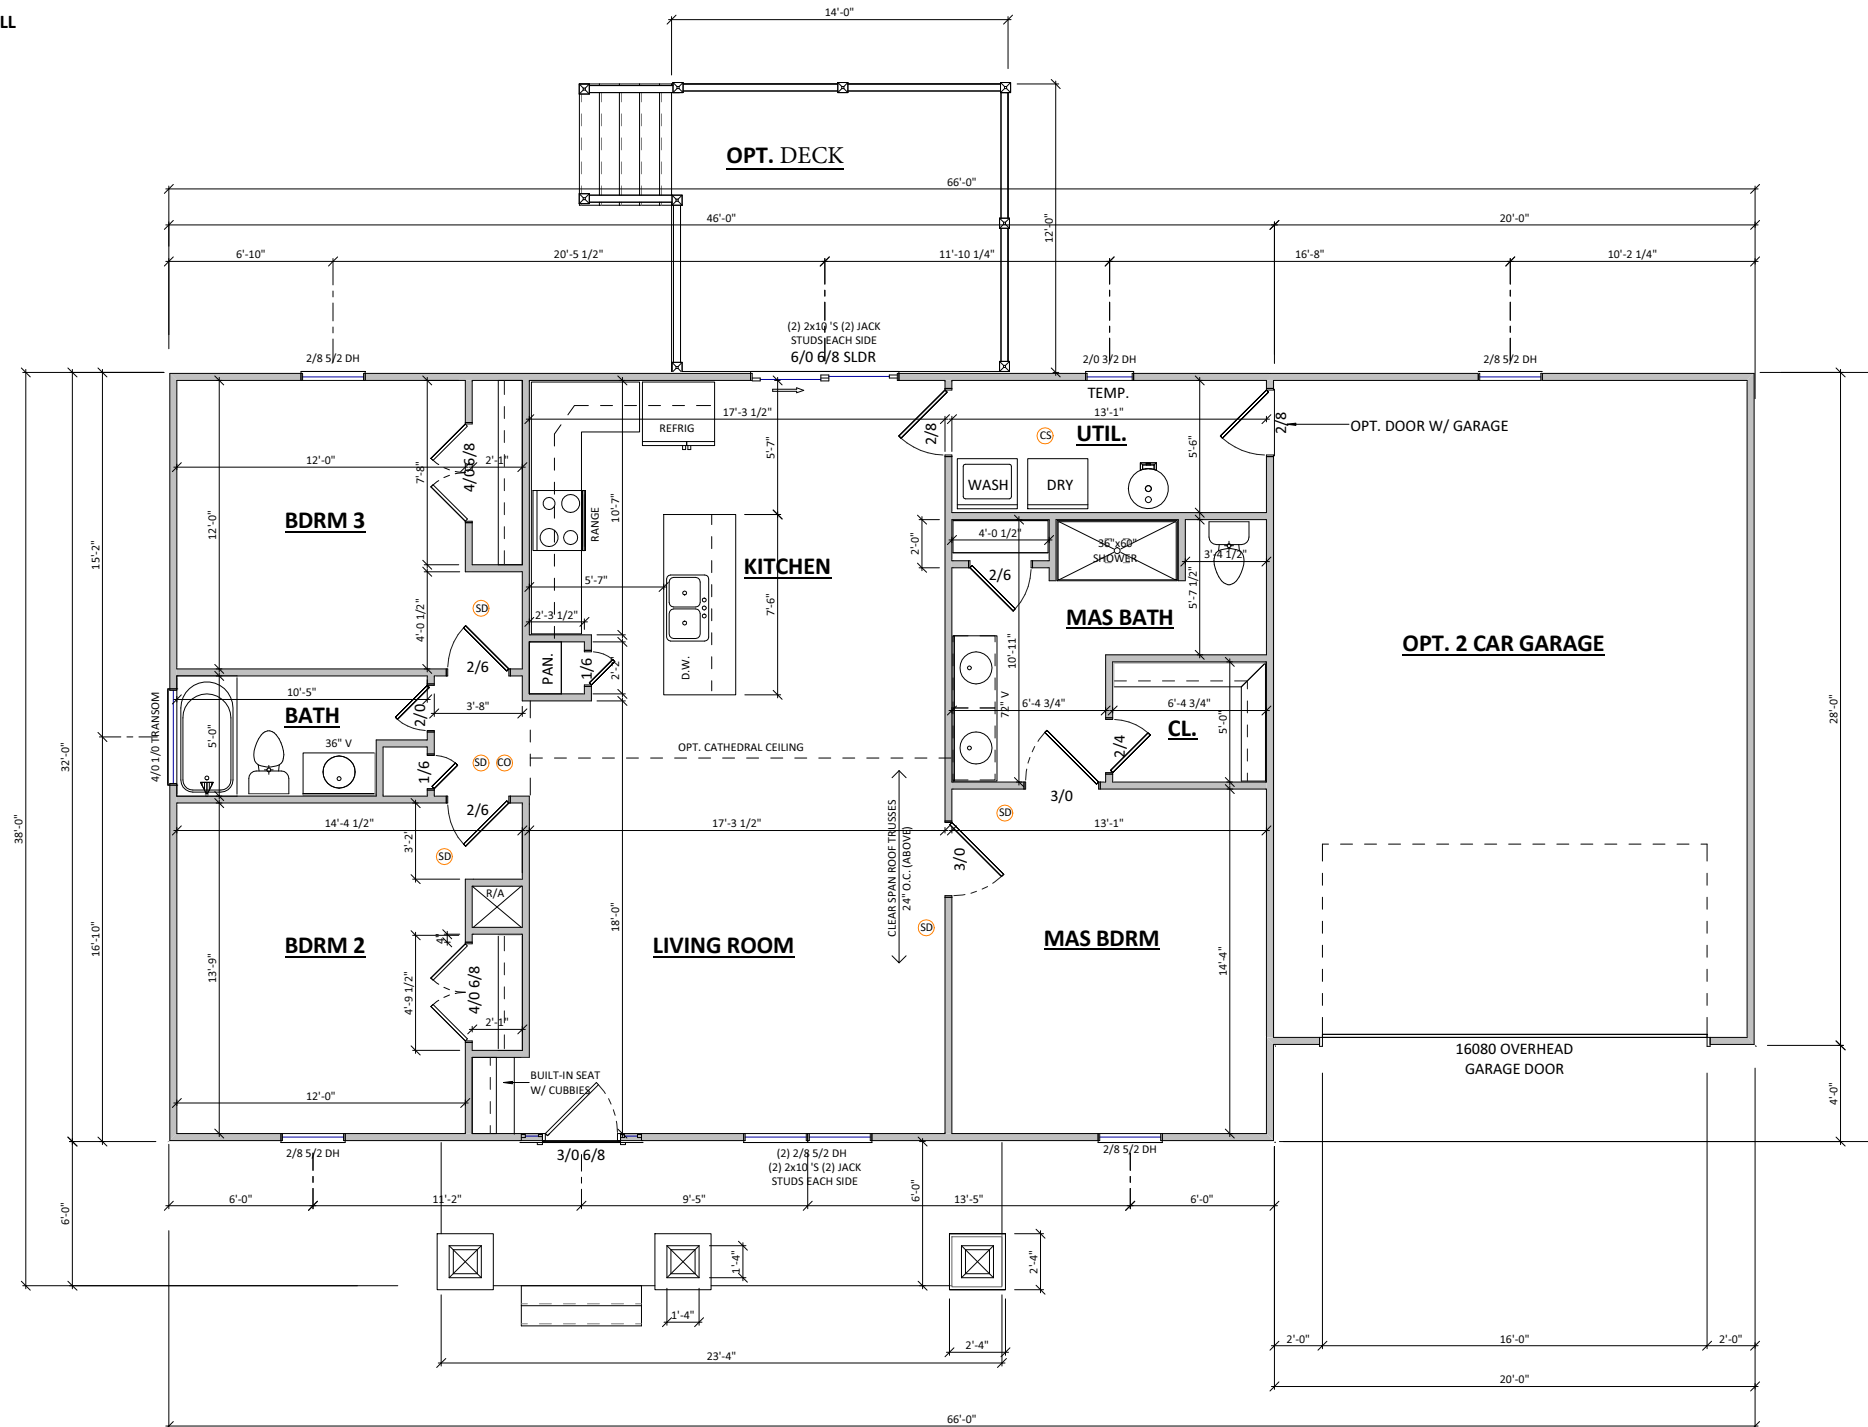

1 1ST FLOOR PLAN 1472 SQUARE FEET
A-2.10 1/8" = 1'-0" WHEN PRINTED ON 11"x17" / ANSI B PAPER SIZE

© Copyright 2017
 This Drawings and Design in-whole or in-part shall not be reproduced or copied without written permission from Anthony G. Eason Architectural Designers

4114 Dartmoor Court
 Fredericksburg,
 Virginia 22408
 (P):540-841-7320
 (E):thegreenstudio1@gmail.com

NO.	DATE	REVISIONS	REMARKS

CLIENT **WINTERSET II**
 SUBDIVISION **Lot Specific Info.**
 LOT NO. **Lot Specific Info.**

PROJECT **WOODVIEW PROP.**
 SERIES **WINTERSET MODEL- GARAGE**
 SHEET **1st Floor Plan**

ISSUE DATE **6.15.17**
 DRAWN BY **AGE**
 SHEET NUMBER **A-2.10**

PRINTED: 9/19/2017 2:55:39 AM