


NEW RESIDENCE
BROOK LOVING
700 FOX RUN TRAIL
BAXTER, KY 40806

FALCONNIER


LOCATION PLAN

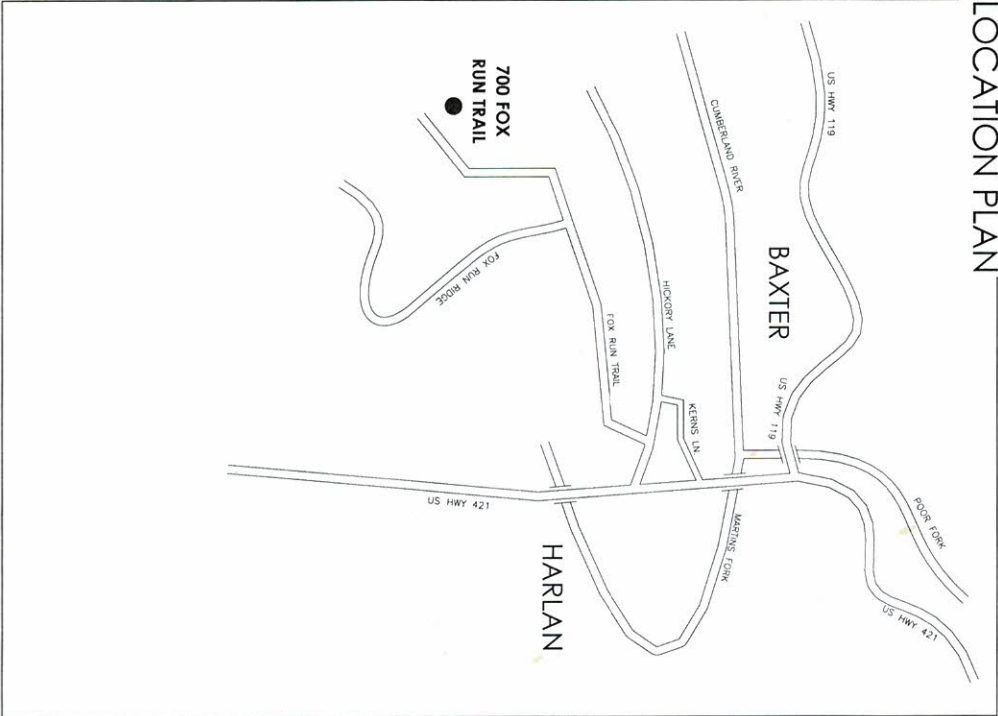


DESIGN PROFESSIONALS

ARCHITECT:
DAMON A. FALCONNIER, NCARB
4622 CHAMBLESS AVE.
KNOXVILLE, TN 37919
PH: 865.584.7868
FX: 865.584.3139
falcoesco@gmail.com

MATERIAL INDICATIONS

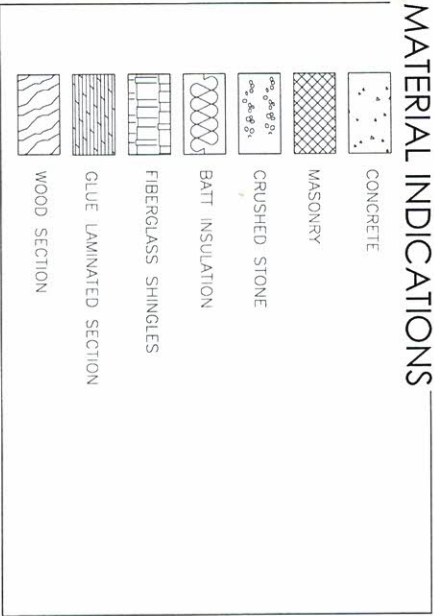

DRAWING SYMBOLS

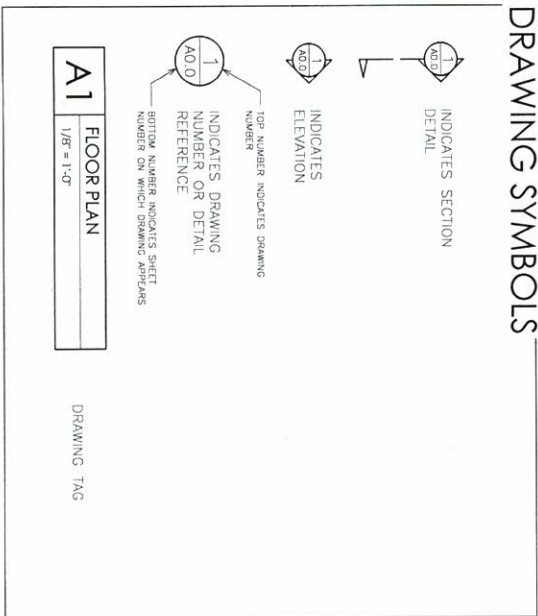

DRAWING INDEX

COVER SHEET & PROJECT DATA
G-100 GENERAL NOTES & SPECIFICATIONS
AC-100 SITE PLAN
D-100 DEMOLITION PLAN
A-100 FOUNDATION PLAN
A-101 BASEMENT REFLECTED CEILING PLAN
A-102 1st FLOOR FRAMING PLAN
A-105 1st FLOOR REFLECTED CEILING PLAN
A-110 1st FLOOR & LOW ROOF FRAMING PLAN
A-115 2nd FLOOR & LOW ROOF FRAMING PLAN
A-120 2nd FLOOR REFLECTED CEILING PLAN
A-121 HIGH ROOF FRAMING PLAN & ROOF PLAN
A-130 ELEVATIONS
A-200 ELEVATIONS
A-201 ELEVATIONS
A-202 ELEVATIONS
A-300 BUILDING SECTION
A-301 BUILDING SECTIONS
A-302 LONGITUDINAL BUILDING SECTION
A-303 BUILDING SECTION
A-304 SECTION DETAILS
A-310 FOUNDATION DETAILS
A-311 TRUSS DIAGRAMS
A-320 DOOR & WINDOW SCHEDULES, LARGE DOOR DETAILS, & WINDOW DETAILS
A-400 DOOR DETAILS
A-401

ISSUE RECORD

ISSUE	DATE	REV	DESCRIPTION	SHEET NO.
0.1	07/09/25	~	OWNER REVIEW	ALL
1	07/28/25	~	SEALED COPY	ALL

NEW RESIDENCE

BROOK LOVING
700 FOX RUN TRAIL
BAXTER, KY 40806

COVER SHEET & PROJECT DATA


AS INSTRUMENTS OF SERVICE, THESE DRAWINGS AND THE DESIGN REPRESENTED BY THEM ARE THE PROPERTY OF FALCONNIER AND AS SUCH ARE NOT TO BE REPRODUCED OR COPIED IN ANY MANNER WITHOUT WRITTEN CONSENT FROM FALCONNIER. ANY VIOLATION OF THIS AGREEMENT WILL BE SUBJECT TO LEGAL ACTION.

DRAWN BY: DEX/GHF
CHECKED BY: DAF
DESIGNED: 07/28/25
REVISION(S):

FILE: 2024-051

G-100

FALCONNIER
4422 Champlain Avenue
Montreal, Quebec H3A 2A1
Phone 514.384.7848
Fax 514.384.3197
info@falconnier.com
© 2024 Falconnier Inc.

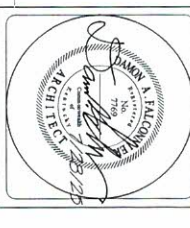

NEW RESIDENCE

BROOKLOING
700 FOX RUN TRAIL
BAKTER, NY 40806

SITE PLAN

AS INSTRUMENT OF SERVICE, THESE
DRAWINGS AND THE DESIGN REPRESENTED BY
THEM ARE THE PROPERTY OF FALCONNIER
ARCHITECTS INC. AND ARE TO BE USED ONLY
FOR THE PROJECT AND SITE SPECIFICALLY
IDENTIFIED ON THESE DRAWINGS. NO PART
HEREOF MAY BE REPRODUCED OR TRANSMITTED
IN ANY FORM OR BY ANY MEANS, WITHOUT
WRITTEN CONSENT FROM FALCONNIER
ARCHITECTS INC. ANY VIOLATION OF THIS
USE WILL BE SUBJECT TO LEGAL ACTION.

DRAWN BY: DRK/GHF
CHECKED BY: DMF
ISSUED: 07/28/25
REVISION(S):

FILE: 2024-051

A1 SITE PLAN
1" = 20'-0"

AC100

6


5

4

3

2

1

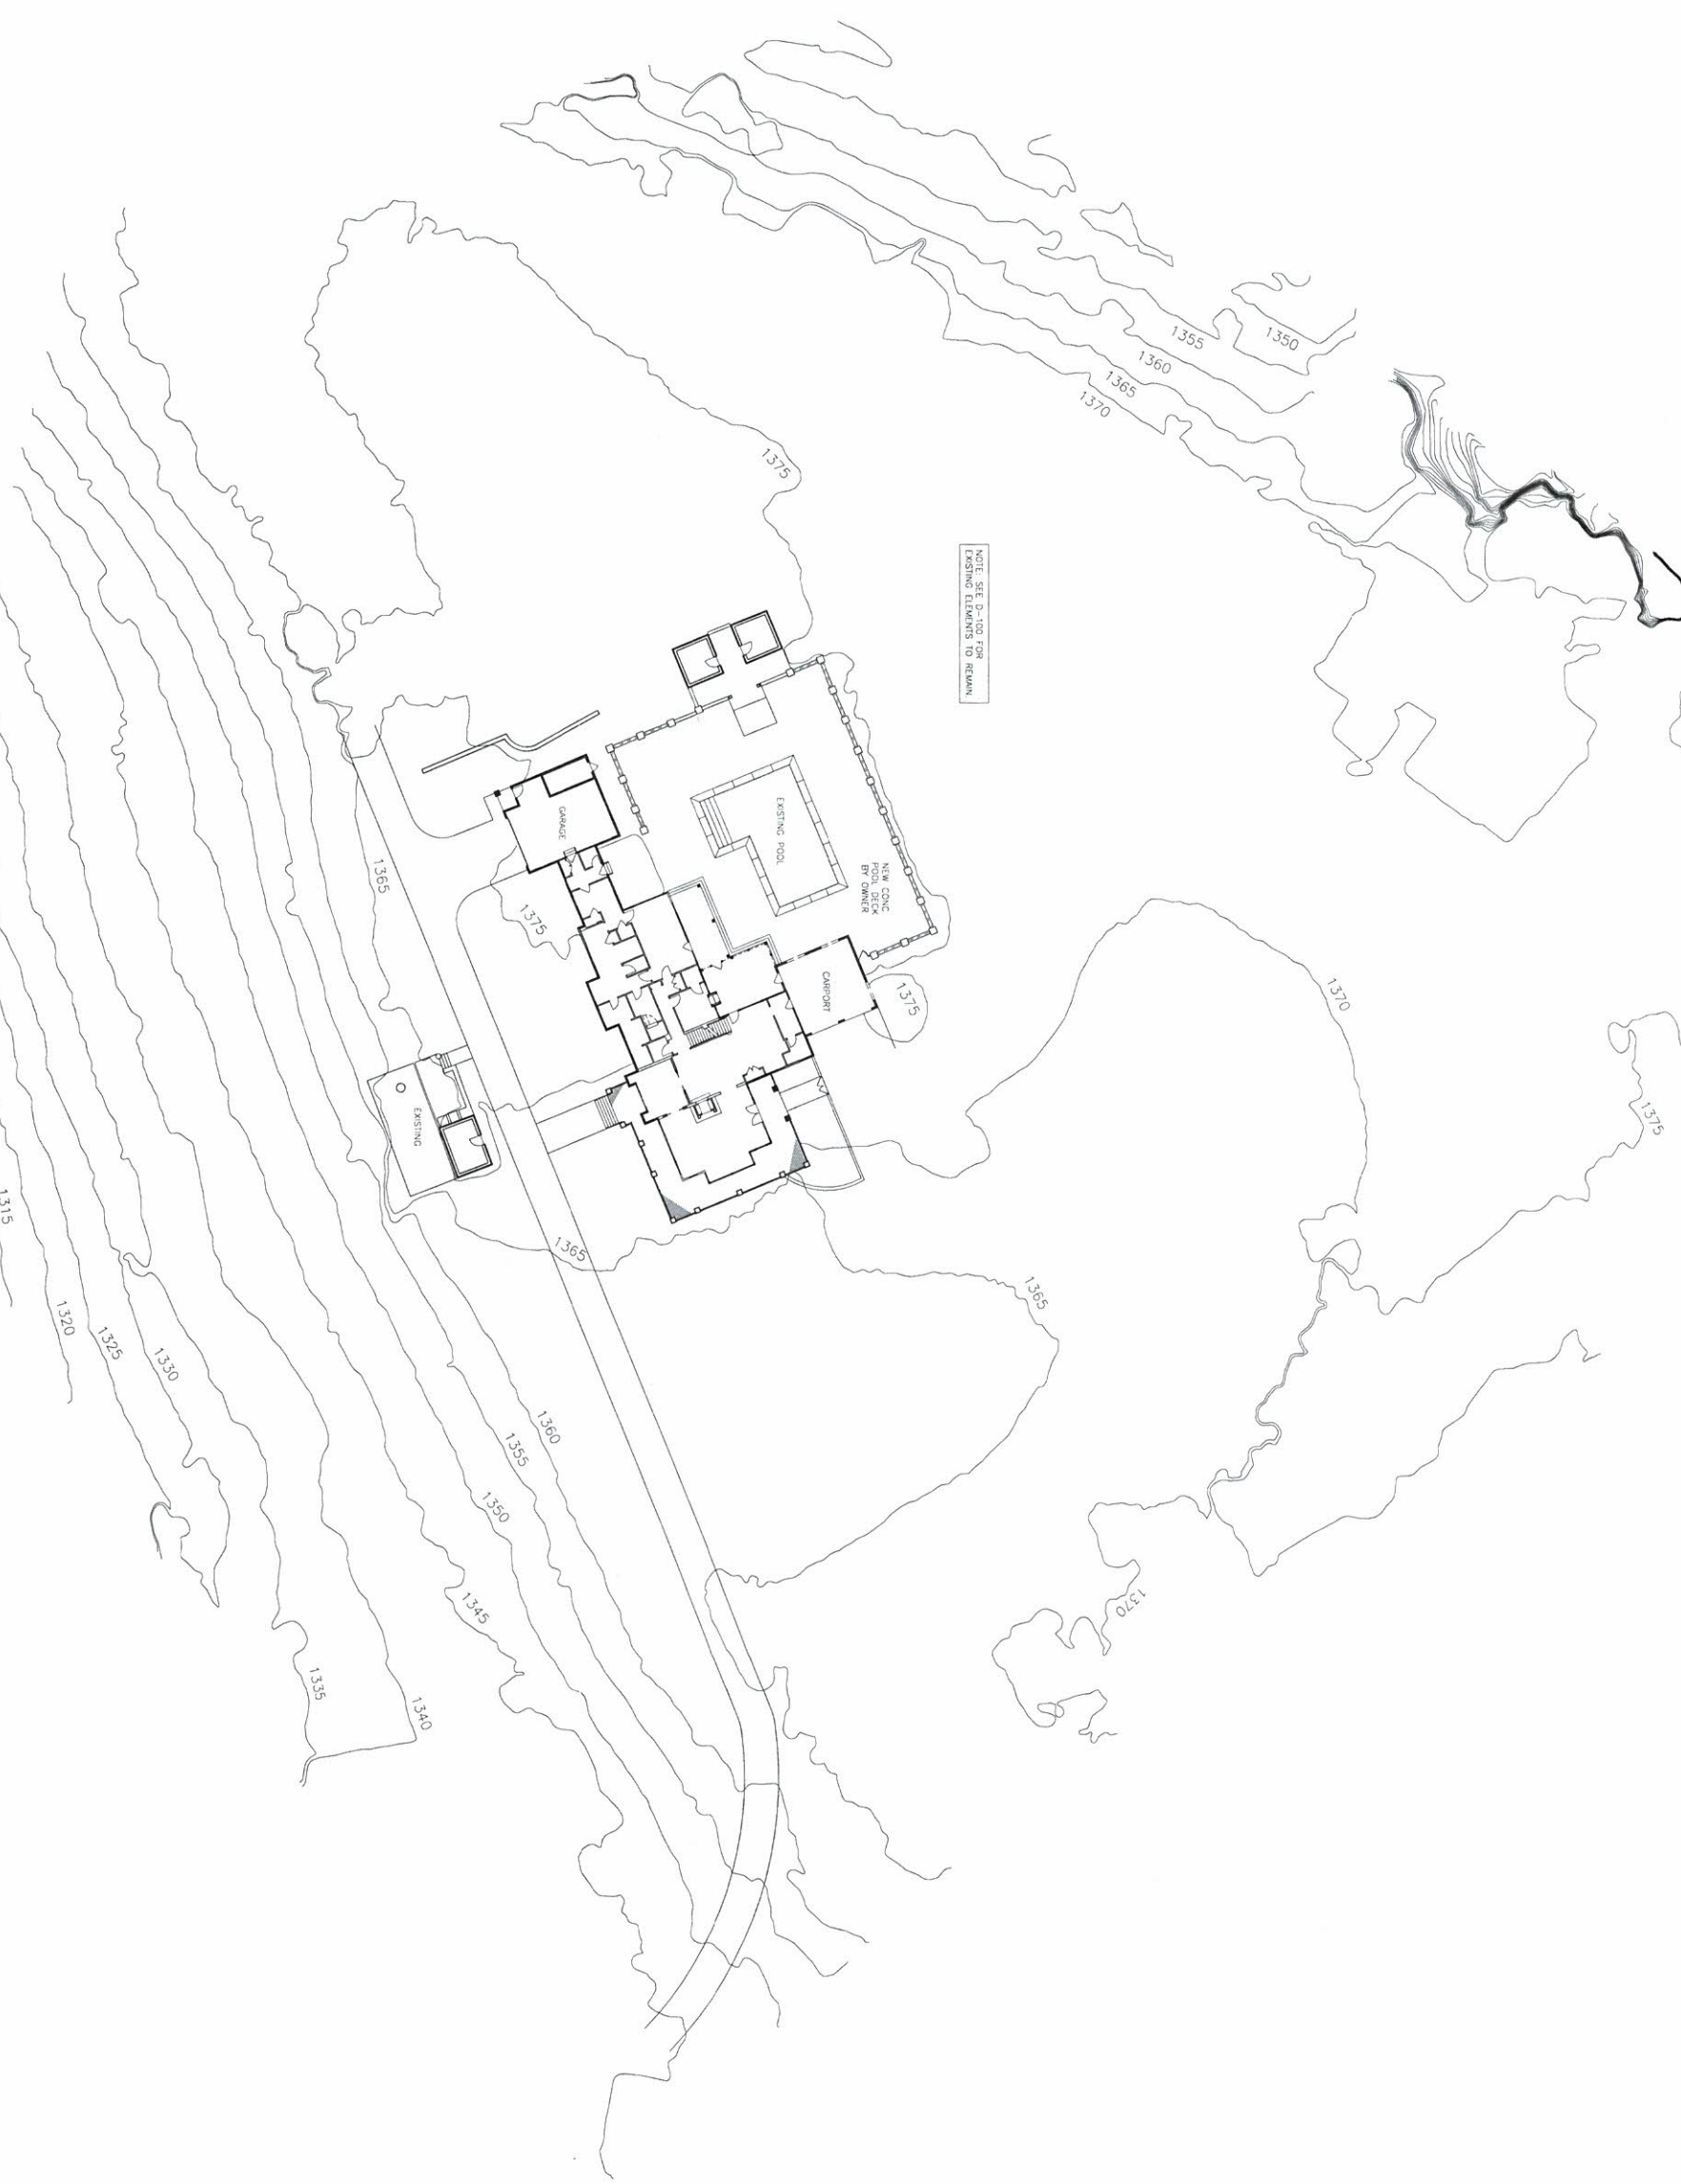



NEW RESIDENCE

BROOK LOVING
700 FOX RUN TRAIL
BAXTER, KY 40806

DEMOLITION PLAN

AS INSTRUMENTS OF SERVICE, THESE DRAWINGS AND THE DESIGN REPRESENTED BY THEM ARE THE PROPERTY OF DAMON A. FALCONER AND AS SUCH ARE PROTECTED BY STATE AND FEDERAL COPYRIGHT LAWS. REPRODUCTION OR USE OF THESE DRAWINGS OTHER THAN FOR THE PROJECT INTENDED WITHOUT WRITTEN CONSENT FROM DAMON A. FALCONER IS PROHIBITED. UNAUTHORIZED USE WILL BE SUBJECT TO LEGAL ACTION.

DRAWN BY:	DRK/GHF
CHECKED BY:	DAF
ISSUED:	07/28/25
REVISION(S):	

FILE: 2024


D-100

GENERAL DEMOLITION CONDITIONS

[illegible]

DEMOLITION PLAN NOTES

- [illegible]

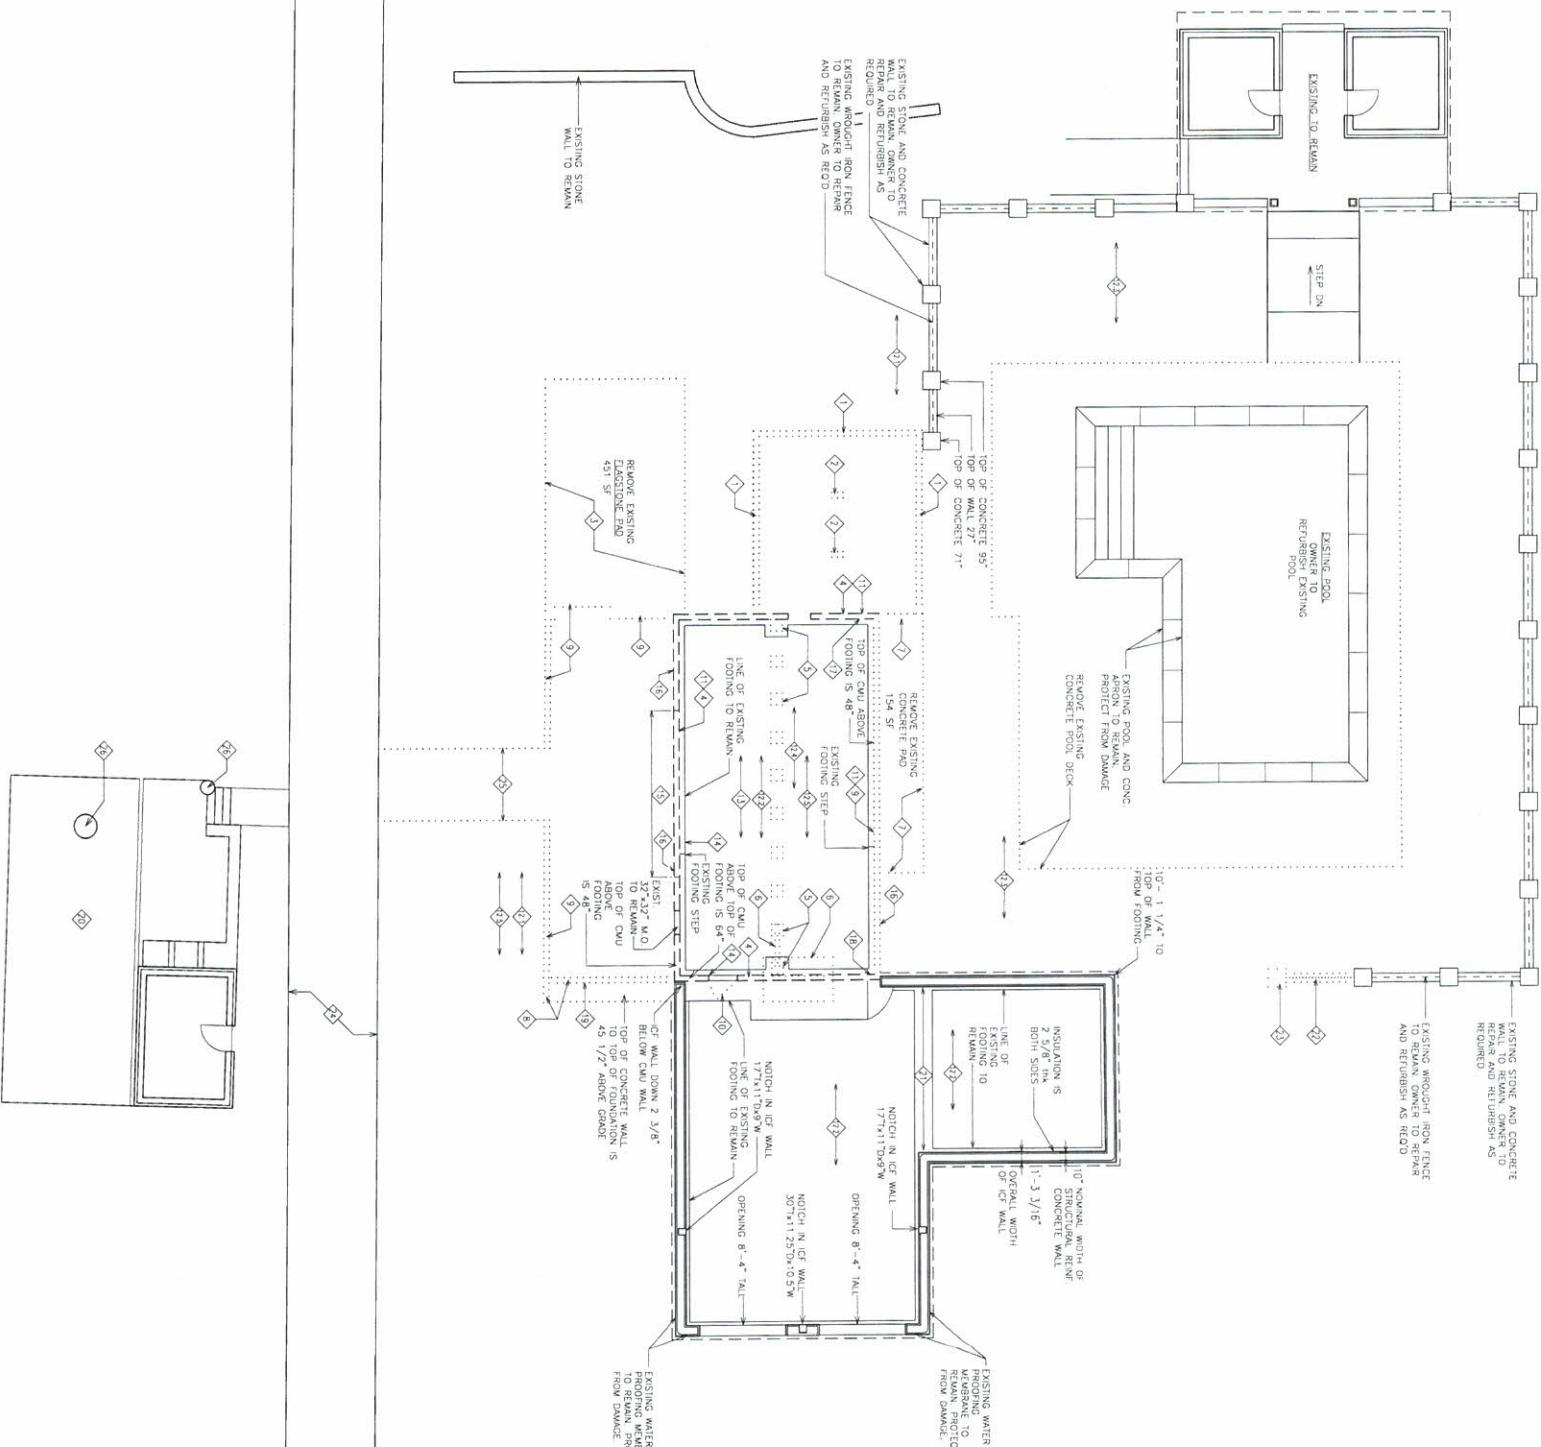

- ALL WALLS ARE TO BE REINFORCED HORIZONTALLY WITH D.I.R.-O. (OR EQUIV.) TRUSS TYPE REINFORCING IN EVERY OTHER WORKING BED (16" O.C. VERTICALLY) REINFORCING TO BE 2" WIDER THAN NOMINAL WALL THICKNESS. THIS IS TYPICAL FOR ALL MASONRY WALL SIZES, TYPES AND HEIGHTS.
- VERTICAL BARS ARE TO BE PLACED AS CLOSE TO THE CENTER OF EACH CHAU CELL AS POSSIBLE AND PLACEMENT MAINTAINED AS CELLS ARE FILLED SOLID WITH MORTAR.

- [illegible]

INDICATES COLUMN OR PIER FOOTING. NUMBERS INDICATED SIZE AND DEPTH - SEE DETAILS.

24x24x10

INDICATES THICKENED SLAB UNDER NESTED STUDS OR LOAD BEARING WALLS. 12" DEEP (INCLUDING SLAB THICKNESS) TYP - SEE DETAILS.

INDICATES CONTINUOUS SPREAD FOOTING BELOW FOUNDATION WALL, 24" WIDE (MINIMUM) (+8" WIDER THAN WALL ON BOTH SIDES) - SEE DETAILS

- [illegible]

1. THE FOUNDATION OUTSIDE THE FOUNDATION SHALL BE BACKFILLED WITH SOIL THAT IS FREE OF ORGANIC MATERIAL, CONSTRUCTION DEBRIS, COBBLES AND BouldERS OR WITH A CONTROLLED LOW-STRENGTH MATERIAL. THE BACK FILL SHALL BE PLACED IN LIFT AND COMPACTED IN A MANNER THAT DOES NOT DAMAGE THE FOUNDATION OR THE WATERPROOFING OR DAMPROOFING MATERIALS.
2. THE FOUNDATION SHALL BE EXCAVATED TO A MINIMUM OF 20 INCHES BELOW THE FINISHED GRADE. THE EXCAVATION SHALL BE SLOPED AT A MINIMUM OF ONE HORIZONTAL TO TWO VERTICAL. THE SLOPE SHALL BE SLOPED MAN TO 20 UNITS HORIZONTAL FOR A VERTICAL DISTANCE OF 10 FEET MEASURED PERPENDICULAR TO THE FACE OF THE WALL.

[illegible]


1. CODE REQUIREMENT: 1 S.F. OF VENT./150 S.F. OF CRAWL SPACE.
2. 8"x16" VENTS PROVIDE 0.88 S.F. OR 1 PER 150 S.F. OF CRAWL SPACE.
3. DUE TO SIZE AND SHAPE OF CRAWL SPACE, MECHANICAL VENTILATION CONTROLLED WITH HUMIDISTAT IS RECOMMENDED. (DESIGN PROVIDED BY OWNER.)

1200mm

60mm


600mm

1:20

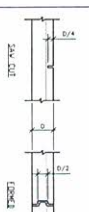

FLOOR SLAB CONTROL JOINT
N.T.S.

NOTE: AT EXISTING T
REMAIN ICE WALLS

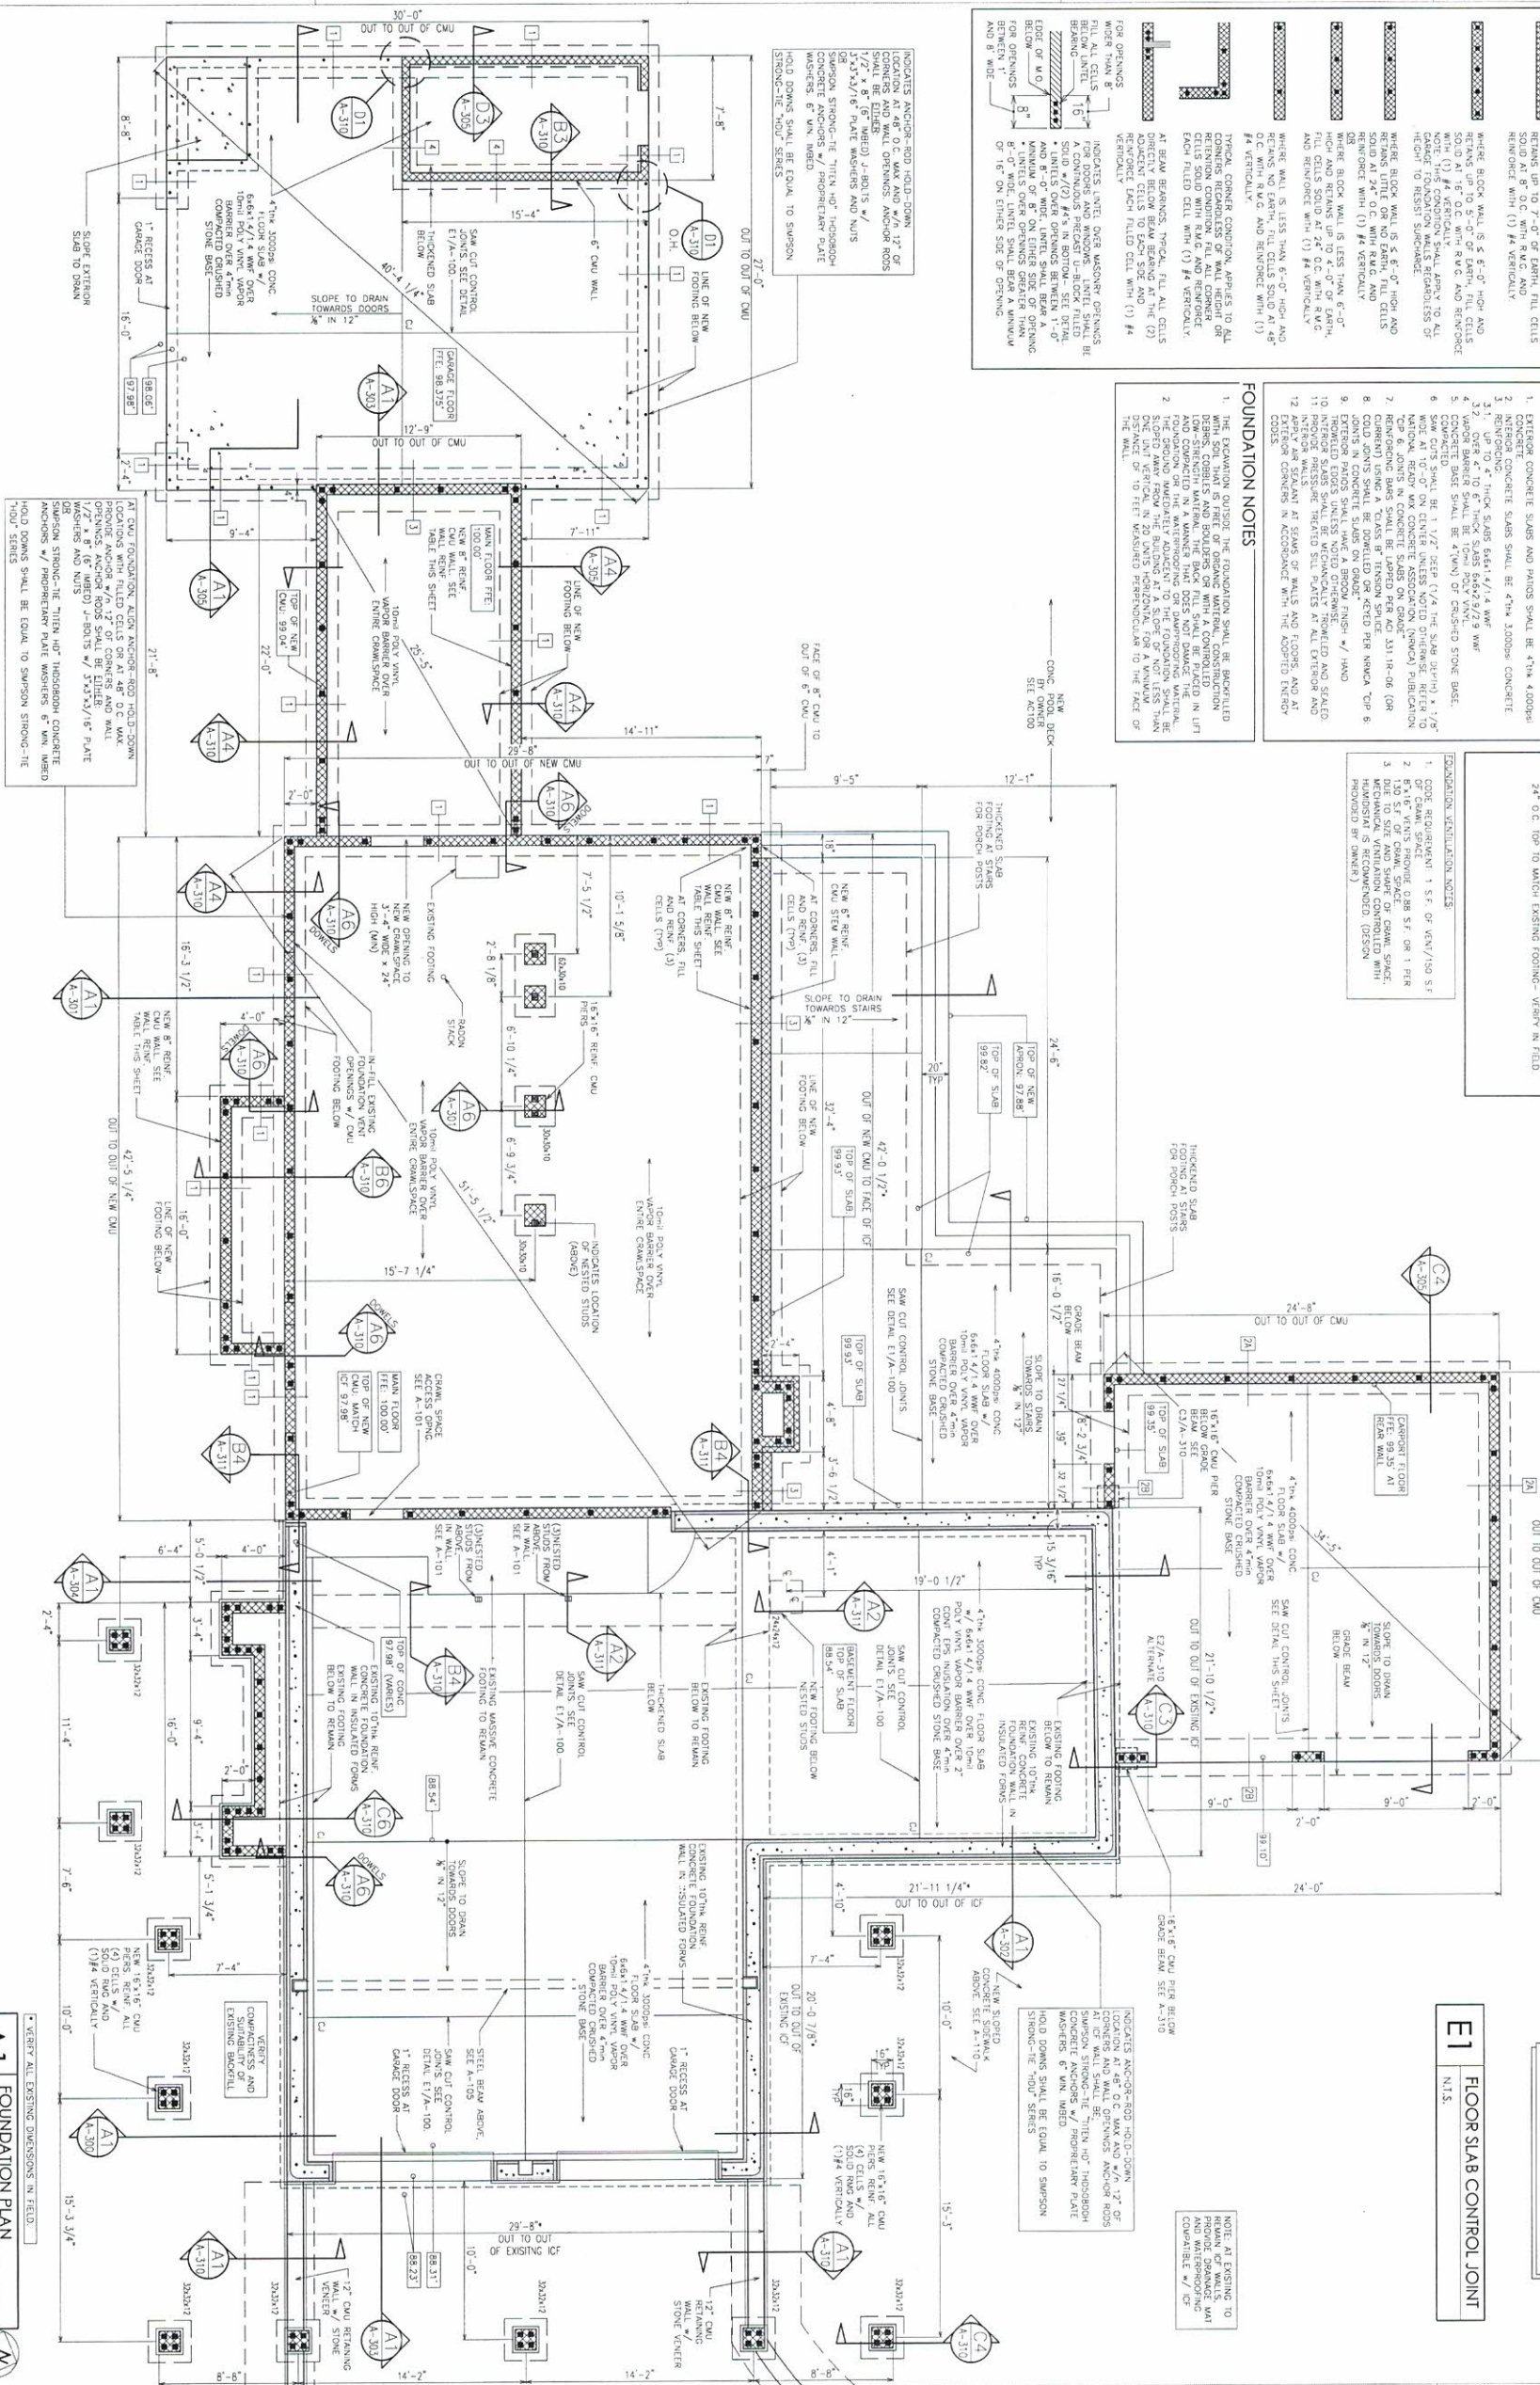

- VERIFY ALL EXISTING DIMENSIONS IN FIELD.

FILE: 2024-05

BROOK LOVING
700 FOX RUN TRAIL
BAXTER, KY 40600

NEW RESIDENCE

FALCONNIER

4622 Chambliss Avenue
Knoxville, TN 37919
Phone 865.584.7868
Fax 865.584.3139
toldesco@gmail.com
© copyright 2025

forbesco@gmail.com
© November 2025

DRAWINGS AND THE DESIGN REPRESENTED BY THEM ARE THE PROPERTY OF DAON A. FALCONER AND AS SUCH ARE PROTECTED BY STATE AND FEDERAL COPYRIGHT LAWS. REPRODUCTION OR USE OF THESE DRAWINGS OTHER THAN FOR THE PROJECT INTENDED WITHOUT WRITTEN CONSENT FROM DAON A. FALCONER IS PROHIBITED. UNAUTHORIZED USE WILL BE SUBJECT TO LEGAL ACTION.

DRAWN BY:	DRK/CHF
CHECKED BY:	DAF
ISSUED:	07/28/25
REVISION(S):	

FILE:	2024-05
-------	---------

[illegible][illegible][illegible]

**BROOK LOVING
700 FOX RUN TRAIL
BAXTER, KY 40806**

AS INSTRUMENTS OF SERVICE, THESE DRAWINGS AND THE DESIGN REPRESENTED THEREON ARE THE PROPERTY OF DAWSON A. FALCONNER AND AS SUCH ARE PROTECTED BY STATE AND FEDERAL COPYRIGHT LAWS. REPRODUCTION OR USE OF THESE DRAWINGS OTHER THAN FOR THE PROJECT INTENDED WITHOUT WRITTEN CONSENT FROM DAWSON A. FALCONNER IS PROHIBITED UNLAWFUL/ILLEGAL USE WILL BE SUBJECT TO LEGAL ACTION.

AS INSTRUMENTS OF SERVICE, THESE DRAWINGS AND THE DESIGN REPRESENTED THEREON ARE THE PROPERTY OF DAWSON A. FALCONNER AND AS SUCH ARE PROTECTED BY STATE AND FEDERAL COPYRIGHT LAWS. REPRODUCTION OR USE OF THESE DRAWINGS OTHER THAN FOR THE PROJECT INTENDED WITHOUT WRITTEN CONSENT FROM DAWSON A. FALCONNER IS PROHIBITED UNLAWFUL/ILLEGAL USE WILL BE SUBJECT TO LEGAL ACTION.

FILE:	2024-09
-------	---------

A-101

FALCONNIER

4422 Cherokee Avenue
Knoxville, TN 37919
Phone 865.584.7848
Fax 865.584.7850
info@falconnier.com
© copyright 2023



NEW RESIDENCE

BROOK LOVING
700 FOX RUN TRAIL
BAYTER KY 40006

BASEMENT
REFLECTED
CEILING PLAN

AS INSTRUMENTS OF SERVICE, THESE
DIMENSIONS AND THE DESIGN REPRESENTED BY
FALCONNIER AND AS SUCH ARE PROTECTED
BY STATE AND FEDERAL COPYRIGHT LAWS.
NO PART OF THIS DOCUMENT MAY BE
REPRODUCED OR TRANSMITTED IN ANY
FORM OR BY ANY MEANS, ELECTRONIC
OR MECHANICAL, INCLUDING PHOTOCOPYING,
RECORDING, OR BY ANY INFORMATION
SYSTEM, WITHOUT PERMISSION IN WRITING
FROM FALCONNIER. VIOLATION OF THESE
TERMS WILL BE SUBJECT TO LEGAL ACTION.

DRAWN BY: DBK/GHF
CHECKED BY: DAF
ISSUED: 07/28/25
REVISION(S):

FILE: 2024-051

A1 BASEMENT REFLECTED CEILING PLAN

1/4" = 1'-0"




A-102

SEE A-111 FOR REFLECTED CEILING PLAN (ELECTS)

CEILING NOTES

1. 1/2" OVSUM BOARD CEILING WITH SMOOTH FINISH
2. 1/2" OVSUM BOARD TYPE 'X' WITH SMOOTH FINISH

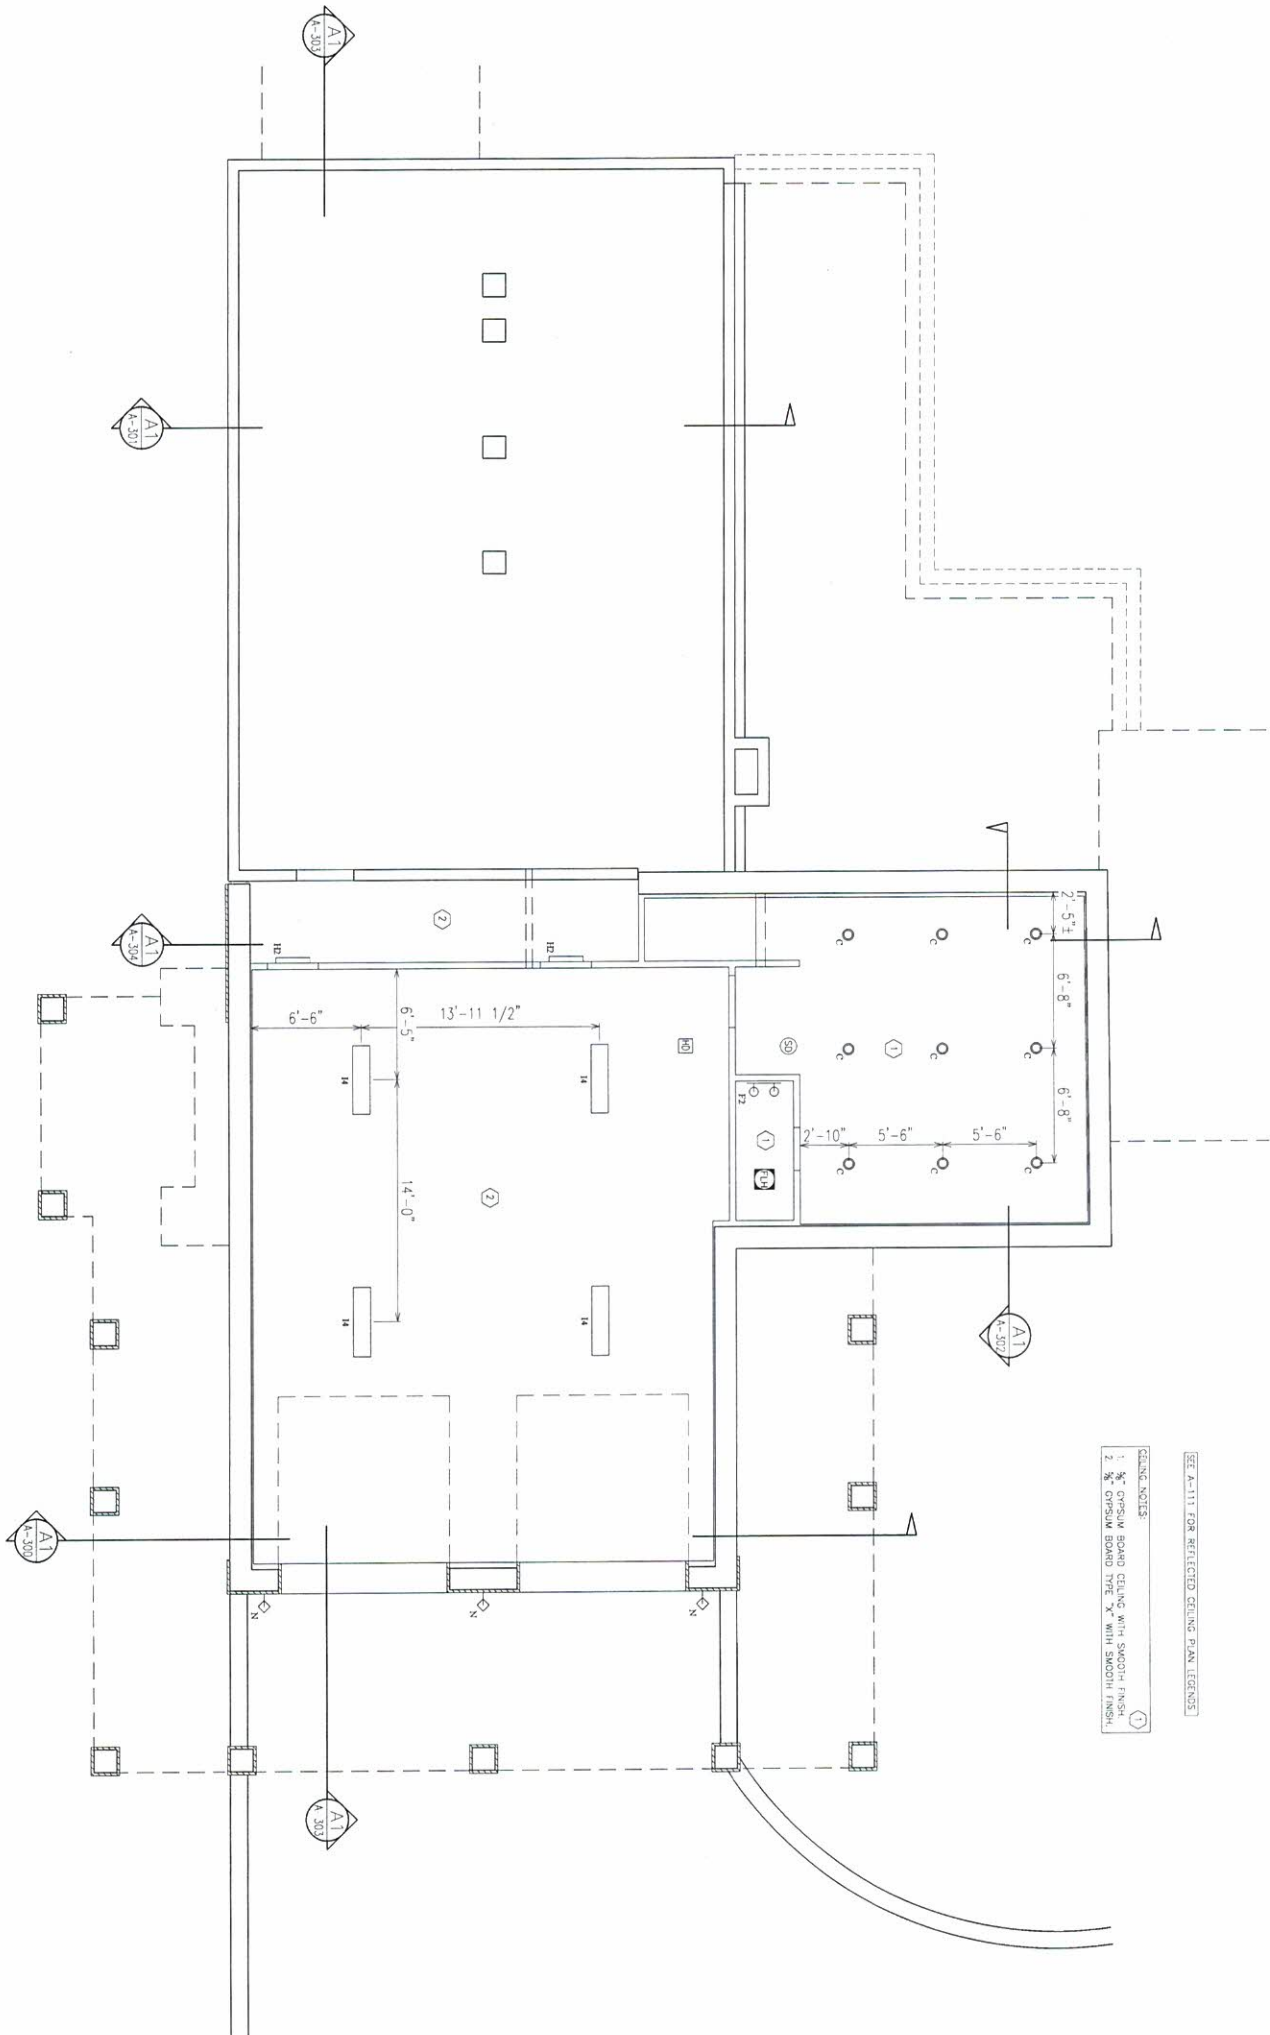

6

5

4

3

2

1

- WINDOW NOTES**
1. WINDOW SIZES BASED ON 1/4" SCALE. SEE SCHEDULE SHEET A-601 FOR WINDOW SIZES. IF WINDOW SIZES DO NOT MATCH, SEE SCHEDULE SHEET A-601 FOR WINDOW SIZES. IF WINDOW SIZES DO NOT MATCH, SEE SCHEDULE SHEET A-601 FOR WINDOW SIZES.
 2. WINDOW SIZES BASED ON 1/4" SCALE. SEE SCHEDULE SHEET A-601 FOR WINDOW SIZES. IF WINDOW SIZES DO NOT MATCH, SEE SCHEDULE SHEET A-601 FOR WINDOW SIZES.
 3. WINDOW SIZES BASED ON 1/4" SCALE. SEE SCHEDULE SHEET A-601 FOR WINDOW SIZES. IF WINDOW SIZES DO NOT MATCH, SEE SCHEDULE SHEET A-601 FOR WINDOW SIZES.
 4. WINDOW SIZES BASED ON 1/4" SCALE. SEE SCHEDULE SHEET A-601 FOR WINDOW SIZES. IF WINDOW SIZES DO NOT MATCH, SEE SCHEDULE SHEET A-601 FOR WINDOW SIZES.

- WINDOW EGRESS NOTES**
1. WINDOW EGRESS NOTES. SEE SCHEDULE SHEET A-601 FOR WINDOW EGRESS NOTES. IF WINDOW EGRESS NOTES DO NOT MATCH, SEE SCHEDULE SHEET A-601 FOR WINDOW EGRESS NOTES.
| 100 | EXTERIOR WALL TYPE 100 |

- GRAPHIC LEGEND**
- | | |
|-----|--------------------|
| 1 | GRAPHIC LEGEND 1 |
| 2 | GRAPHIC LEGEND 2 |
| 3 | GRAPHIC LEGEND 3 |
| 100 | GRAPHIC LEGEND 100 |

- CONTAINER**
- | | |
|-----|---------------|
| 1 | CONTAINER 1 |
| 2 | CONTAINER 2 |
| 3 | CONTAINER 3 |
| 100 | CONTAINER 100 |

NOTE: ALL INTERIOR WALLS ARE 2 1/2" STUDS, 18" O.C. UNLESS NOTED OTHERWISE.

BROOK LOVING
700 FOX RUN TRAIL
BAXTER, KY 42006

1st FLOOR PLAN

NEW RESIDENCE

FALCONNIER

4022 CHARLES AVENUE
KNOXVILLE, TN 37919
FALCONNIER ARCHITECTS
1000 SHELBY AVENUE
KNOXVILLE, TN 37919
© copyright 2025




DRAWN BY: DMC/GHF
CHECKED BY: DMC
ISSUED: 07/28/25
REVISION(S):

AS NOTED, OR SERVICE, THESE
DIMENSIONS AND ELEVATIONS
SHOULD BE USED FOR THE
CONSTRUCTION OF THE PROJECT.
OTHER THAN FOR THE PROJECT
INTENDED. THE PROJECT INTENDED
USE WILL BE SUBJECT TO LOCAL ACTION.

FILE: 2024-051

A-110

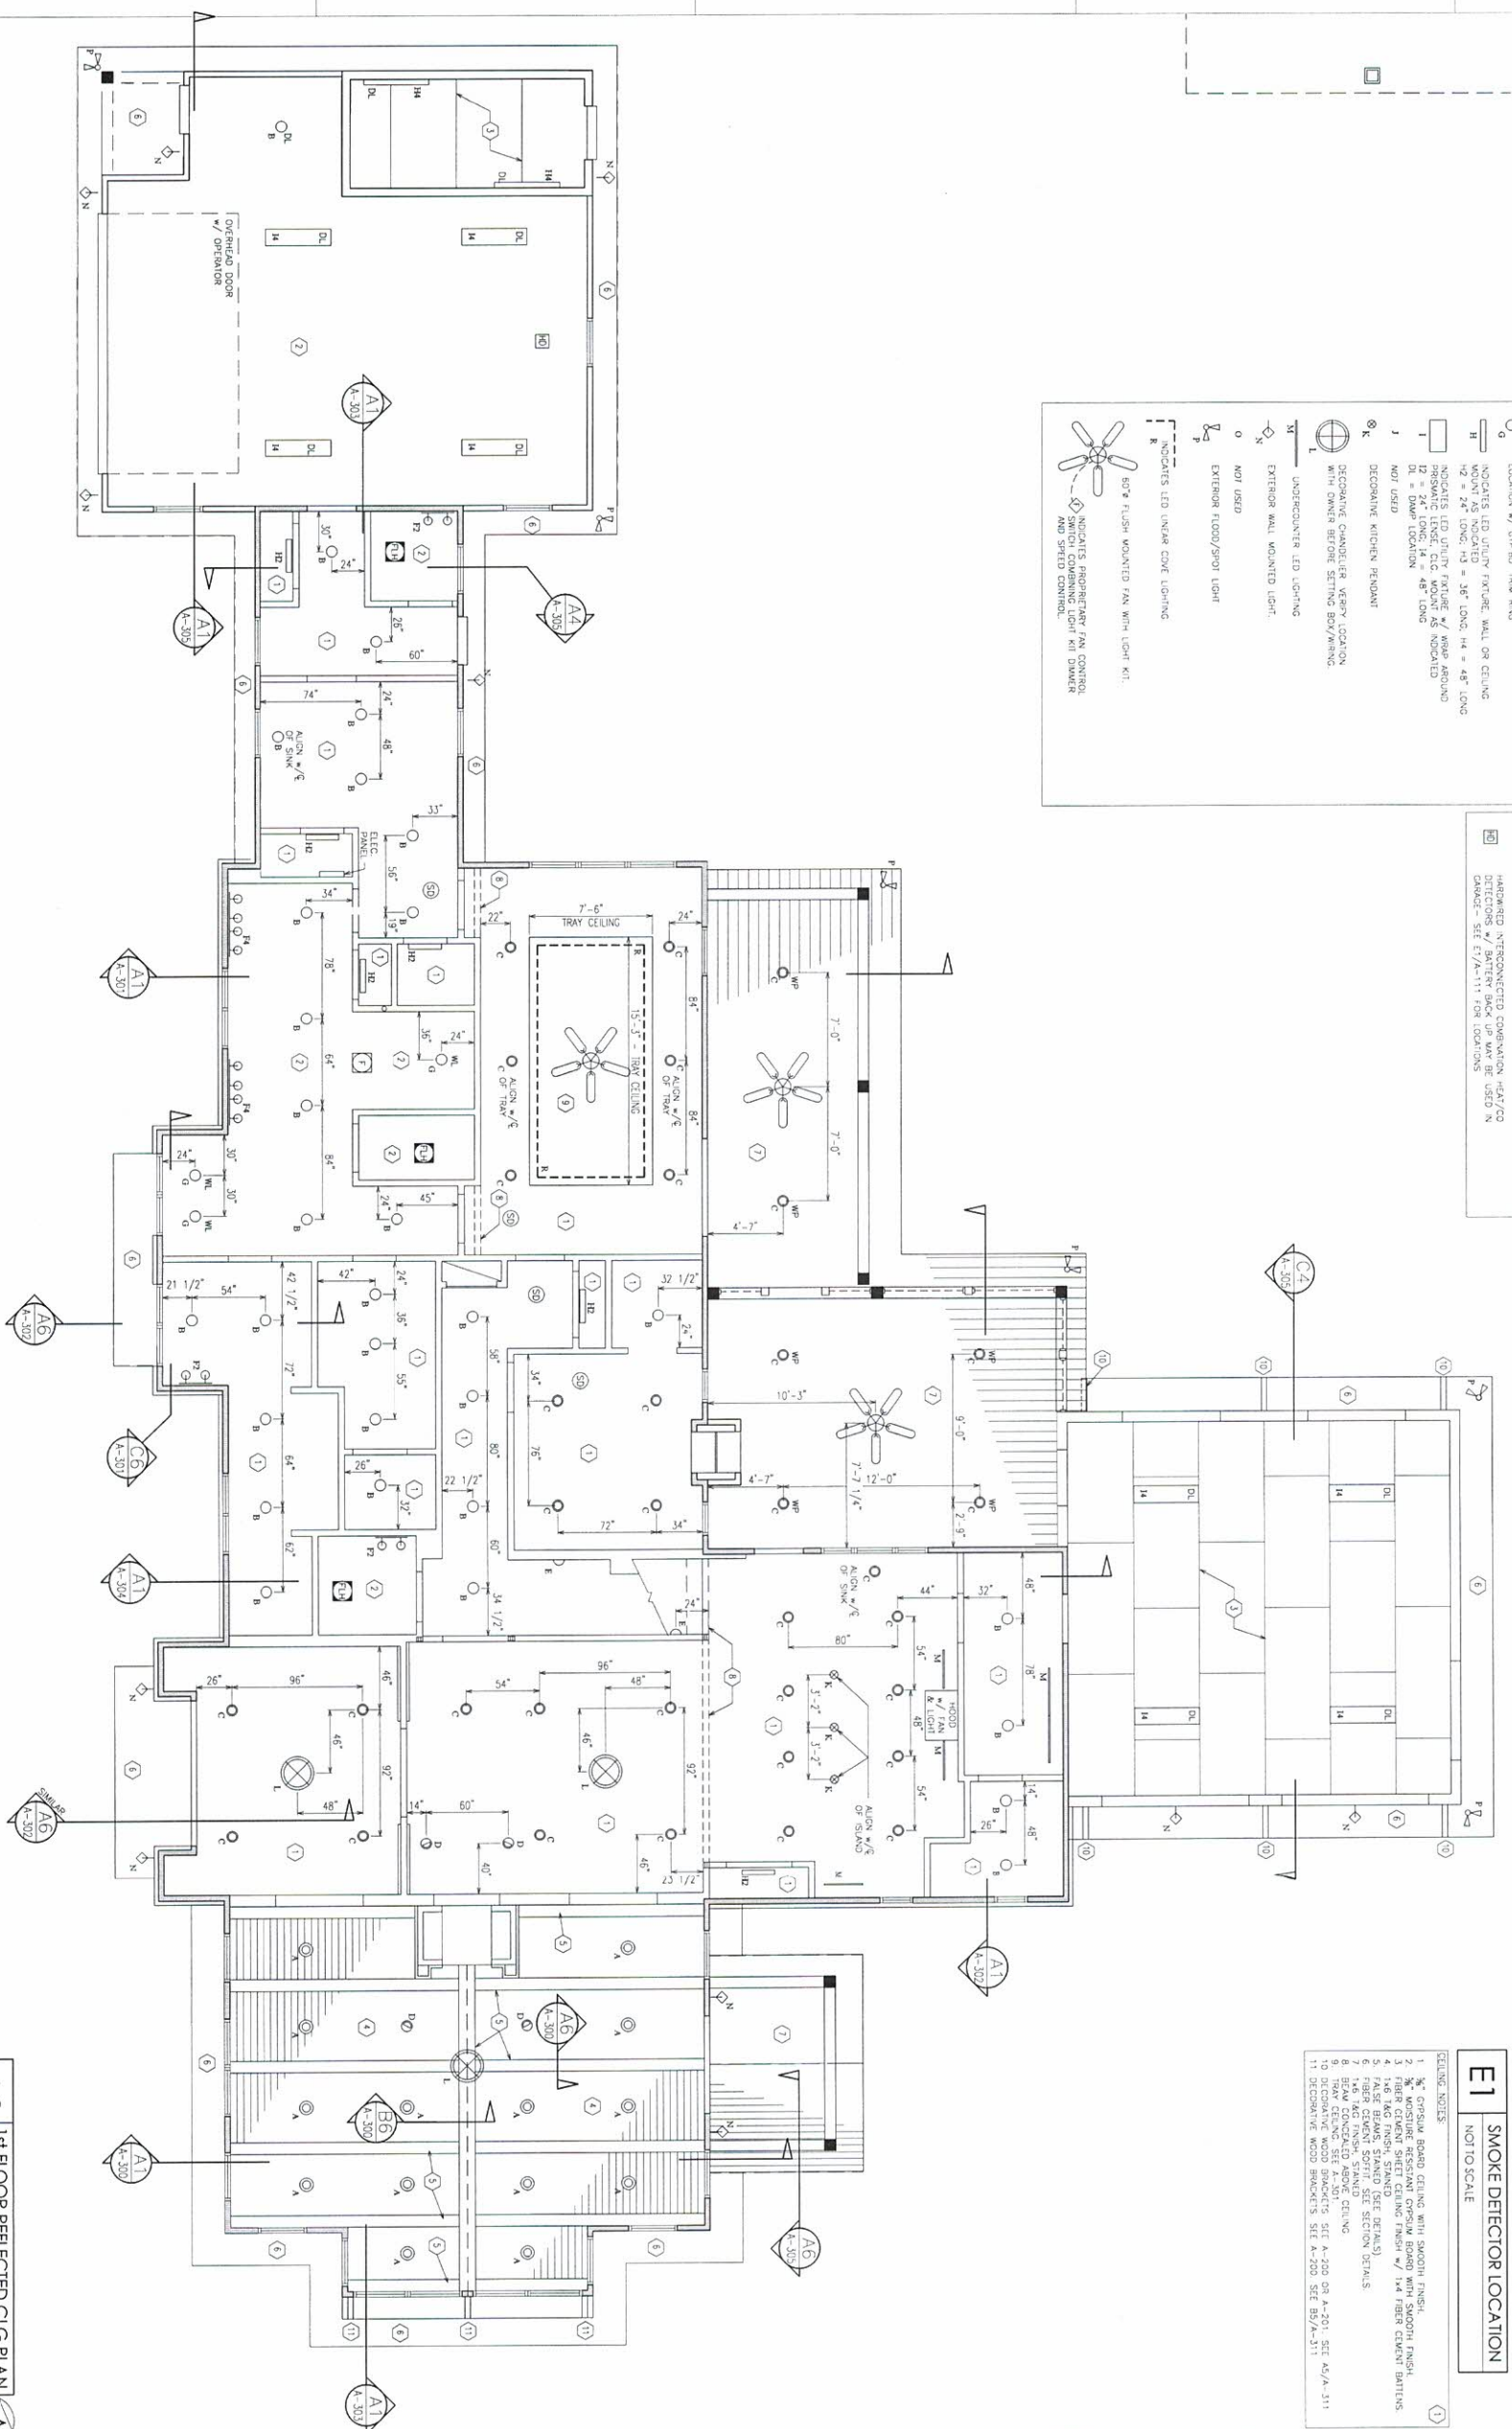


- LIGHTING LEGEND**
- DL = DOWN LOCATION
UL = UP LOCATION
WS = WEATHER PROOF
MS = MOTION SENSOR
- Q INDICATES 4" RECESSED LED CAN LIGHT #/ C/P/ BD
RW RING
- Q INDICATES 4" RECESSED LED CAN LIGHT #/ 0-10
V DIMMING DRIVER AND C/P/ BD RW RING
- Q INDICATES SMALL AIRPANEL RECESSED LED TRIANGLE
LIGHT #/ 0-10 DIMMING DRIVER AND C/P/ BD RW RING
- D INDICATES SURFACE MOUNTED LED WALL SCENE
E
- Q INDICATES 4" RECESSED LED CAN LIGHT #/ C/P/ BD
RW RING
- Q INDICATES 6" RECESSED LED CAN LIGHT WITH
LOCATION #/ C/P/ BD RW RING
- Q INDICATES 6" RECESSED LED CAN LIGHT WITH
LOCATION #/ C/P/ BD RW RING
- N INDICATES LED DUTY-FREE FUTURE WALL OR CEILING
MOUNT AS INDICATED
- N INDICATES LED DUTY-FREE FUTURE WALL OR CEILING
MOUNT AS INDICATED
- N INDICATES LED UTILITY FUTURE #/ WSP AROUND
PRESSING LENSE, C/C MOUNT AS INDICATED
- DL = DOWN LOCATION
UL = UP LOCATION
RW RING
- J NOT USED
- K DECORATIVE KITCHEN PENDANT
WITH DOWNER BEG ON SETTING BOXING
- M UNDERCOUNTER LED LIGHTING
- N EXTERIOR WALL MOUNTED LIGHT
- O NOT USED
- P EXTERIOR FLOOD/SPOT LIGHT
- R INDICATES LED LINEAR COVE LIGHTING
- K
- SO* FLUSH MOUNTED FAN WITH LIGHT KIT
- INDICATES PROPRIETARY FAN CONTROL
SWITCH COMBINING LIGHT KIT DIMMER
AND SPEED CONTROL

- [illegible]

- SMOKE DETECTORS:**
- 50 HARDWIRED INTERCONNECTED COVARIATION SMOKE/CO DETECTORS w/ BATTERY BACK UP SEE E/A-111 FOR LOCATIONS
- 51 HARDWIRED INTERCONNECTED COVARIATION HEAT/CO DETECTORS w/ BATTERY BACK UP SEE E/A-111 FOR LOCATIONS

- FAN LEGEND
- | | |
|---|---|
|  | EXHAUST FAN |
|  | COMBINATION EXHAUST FAN, LIGHT AND HEATER |
|  | COMBINATION EXHAUST FAN, LIGHT, HEATER AND SMOKE EXHAUST CONTROLS UNLESS NOTED OTHERWISE ON PLAN. |

- GENERAL ELECTRICAL NOTES:
1. PROVIDE ONE 1-PH. 400V. ELECTRICAL SERVICE WITH 47-48' 120V CIRCUIT BREAKER.
2. SELECT: ENGLISH, FRENCH, HEBREW, ARABIC, SPANISH AND EQUIPMENT NECESSARY FOR AND READABLY INSTALLED TO THE INSTALLATION OF FACILITIES SOWN ON THE DRAWINGS AND CALLED FOR HEREINAFTER.
- 2.1. GUARANTEE ALL WORK TO BE FREE FROM DEFECTS IN MATERIAL AND WORKMANSHIP FOR A PERIOD OF TWENTY (20) YEARS (AS REQUIRED BY LAM) AND PROVIDE A MAINTENANCE AND REPAIR SCHEDULE.
- 2.2. TEST ALL INSTALLED ELECTRICAL EQUIPMENT AND CORRECT ANY DEFECTS PRIOR TO SOWING OUT THE OWNER FOR ALL INSTALLED EQUIPMENT.
- 2.3. CONTROLS AND PHOTOCELLS:
3. OWNER TO REVIEW AND APPROVE THE LOCATIONS OF ALL OF THE FOLLOWING:
 - 3.1. DEDICATED RECEPTACLES
 - 3.2. SWITCHED RECEPTACLES
 - 3.3. SWITCHED RECEPTACLES WITH CIRCUIT BREAKERS
 - 3.4. SECURITY SYSTEMS, EXCEPTS ALARM SENSORS AND CAMERA LOCATIONS TO BE DETERMINED BY OWNER, PROVIDE DEDICATED CIRCUIT FOR SECURITY SYSTEM
 - 3.5. READING ROOMS IN INSULATED AREA ON TRANSFERENT SPACE TO HAVE "C"

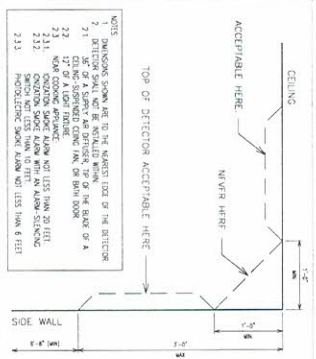

1. $\frac{1}{2}$ " GYPSUM BOARD CEILING WITH SMOOTH FINISH.
2. $\frac{1}{2}$ " MOISTURE RESISTANT GYPSUM BOARD W/ 1/4" FIBER CEMENT BATENS.
3. FIBER CEMENT SHEET CEILING FINISH W/ 1/4" FIBER CEMENT BATENS.
4. FAST BEAMS SPANED SEE DETAILS.
5. FIBER CEMENT SPLIT SEE SECTION DETAILS.
6. $\frac{1}{2}$ " GYPSUM BOARD CEILING.
7. FIBER CEMENT SHEET CEILING FINISH W/ 1/4" FIBER CEMENT BATENS.
8. TRAY CEILING SEE DETAIL.
9. DECORATIVE WOOD BRACKETS SEE A-200 OR A-201 SEE E/A-311
10. DECORATIVE WOOD BRACKETS SEE A-200 OR A-201 SEE E/A-311

SMOKE DETECTOR LOCATION	E1
NOT TO SCALE	

NOT TO SCALE	E1
--------------	----

A1	1st FLOOR REFLECTED CLG. PLAN
	1/4" = 1'-0"

A-111

FILE:	2024-051
-------	----------

DRAWN BY:	DRK/CHF
CHECKED BY:	DAF
ISSUED:	07/28/25
REVISION(S):	

AS INSTRUMENTS OF SERVICE, THESE DEEDS AND THE DEEDS REPRESENTED BY THEM ARE THE PROPERTY OF DUCHON A FALCONNER AND AS SUCH ARE PROTECTED BY STATE AND FEDERAL COPYRIGHT LAWS. REPRODUCTION OR USE OF THESE DEEDS OTHER THAN FOR THE PROJECT INTENDED WITHOUT WRITTEN CONSENT FROM DUCHON A FALCONNER IS PROHIBITED. UNAUTHORIZED USE WILL BE SUBJECT TO LEGAL ACTION.

1st FLOOR
REFLECTED
CEILING PLAN

BROOK LOVING
700 FOX RUN TRAIL
BAXTER, KY 40806

NEW RESIDENCE




FALCONNIER
4622 Chambliss Avenue
Knoxville, TN 37919
Phone 865.584.7868
Fax 865.584.3139
falconco@gmail.com

GRAPHIC LEGEND

- A4 INDICATES DETAIL REFERENCE. TOP NUMBER IS DETAIL NUMBER. LOWER NUMBER IS SHEET ON WHICH DETAIL MAY BE FOUND.
- A1 INDICATES SECTION/ELEVATION REFERENCE. TOP NUMBER IS DETAIL NUMBER. LOWER NUMBER IS SHEET ON WHICH DETAIL MAY BE FOUND.
- CONTAINER
- 101B INDICATES ROOM NAME AND NUMBER
- 101 INDICATES DOOR NUMBER. SEE SCHEDULE SHEET A-601
- G INDICATES WINDOW NUMBER. SEE SCHEDULE SHEET A-610

FALCONNIER

4022 CHARTERS AVENUE
KNOXVILLE, TN 37919
Phone 615.584.3139
Fax 615.584.3139
falconco@gmail.com
© copyright 2025

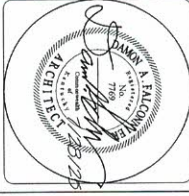

NEW RESIDENCE

BROOK LOVING
700 FOX RUN TRAIL
BAXTER, KY 40006


2nd FLOOR PLAN

AS INSTRUMENTS OF SERVICE, THESE DRAWINGS AND THE DESIGN REPRESENTED BY THE CONTRACTOR AND AS SUCH ARE PROTECTED BY THE ARCHITECT'S PROFESSIONAL LIABILITY INSURANCE. NO PART OF THESE DRAWINGS SHALL BE REPRODUCED OR TRANSMITTED IN ANY FORM OR BY ANY MEANS, ELECTRONIC OR MECHANICAL, INCLUDING PHOTOCOPYING, RECORDING, OR BY ANY INFORMATION STORAGE AND RETRIEVAL SYSTEM, WITHOUT THE WRITTEN PERMISSION OF THE ARCHITECT. ANY VIOLATION OF THESE TERMS SHALL BE SUBJECT TO LEGAL ACTION.

DRAWN BY: DRK/GHF
CHECKED BY: DAF
ISSUED: 07/28/25
REVISION(S):

FILE: 2024-051

A-120

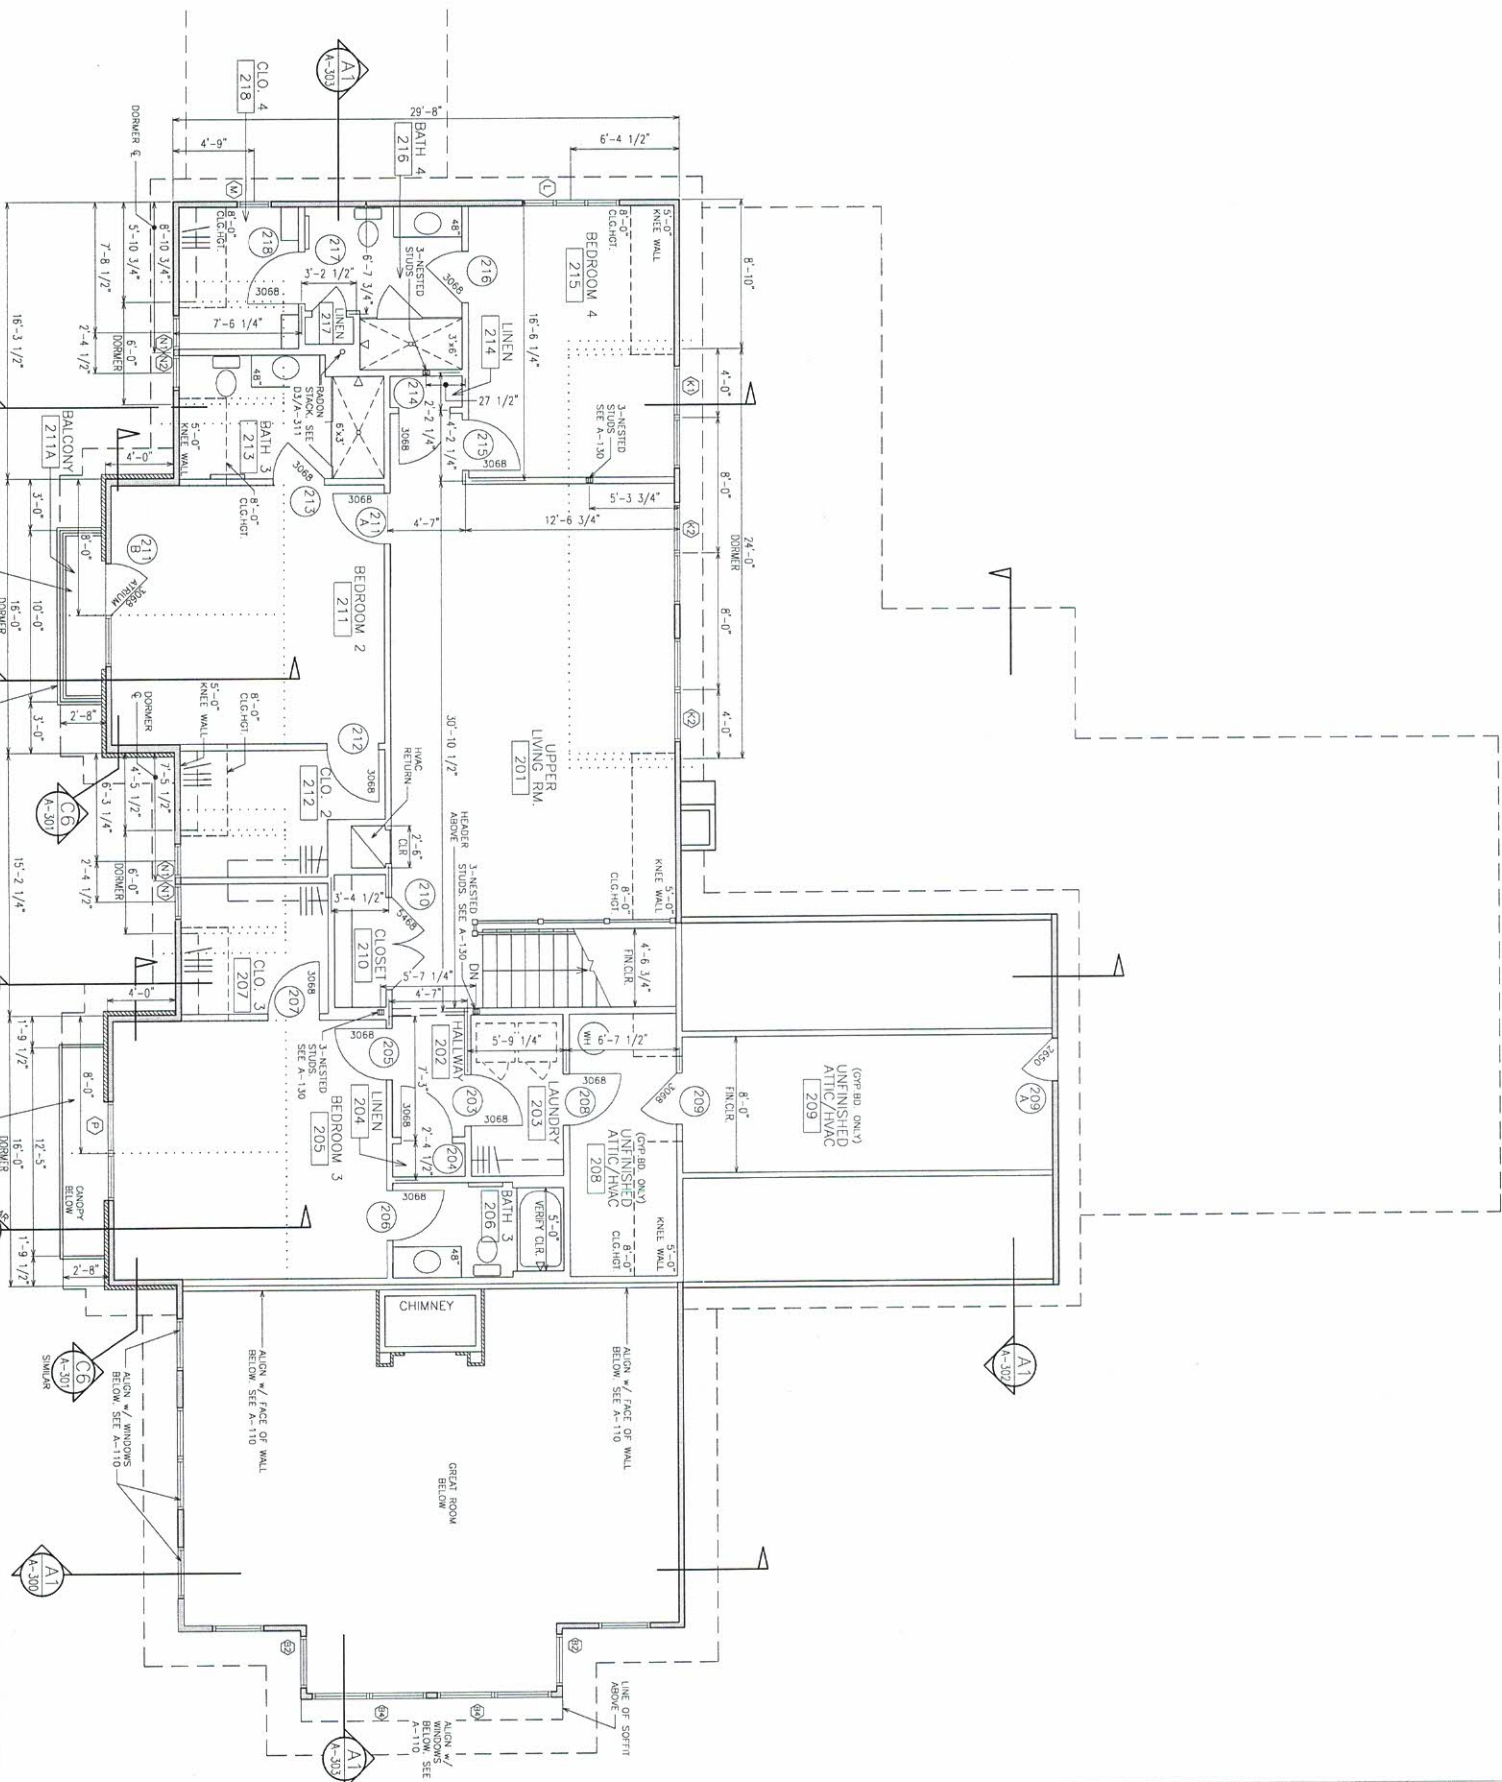


A1 SECOND FLOOR PLAN

1/4" = 1'-0"

FALCONIER

4622 Chambliss Avenue
Knoxville, TN 37912
Phone 865.584.7864
Fax 865.584.3133
falderco@gmail.com
© copyright 2025

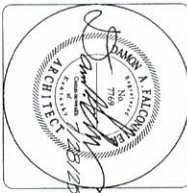

NEW RESIDENCE

BROOK LOVING
700 FOX RUN TRAIL
BAXTER, KY 40806

2nd FLOOR
REFLECTED
CEILING PLAN

AS INSTRUMENTS OF SERVICE, THESE DRAINGS AND THE DESIGN REPRESENTED BY THEM ARE THE PROPERTY OF DAON A TALCONNER AND AS SUCH ARE PROTECTED BY STATE AND FEDERAL COPYRIGHT LAWS. REPRODUCTION OR USE OF THESE DRAINGS OTHER THAN FOR THE PROJECT INTENDED WITHOUT WRITTEN CONSENT FROM DAON A TALCONNER IS PROHIBITED. UNAUTHORIZED USE WILL BE SUBJECT TO LEGAL ACTION.

DRAWN BY:	DRK/CH
CHECKED BY:	DAF
ISSUED:	07/28/20
REVISION(S):	

FILE: 2024-051

A-121

CEILING NOTES

1. 3/8" GYPSUM BOARD CEILING WITH SMOOTH FINISH.
2. 3/8" MOISTURE RESISTANT GYPSUM BOARD WITH SMOOTH FINISH.
3. 5'-0" HIGH KNEE WALL.
4. SLOPED GYP BD. CEILING w/ SMOOTH FINISH.
5. 22"x48" ATTIC ACCESS w/ PULL-DOWN STAIR.

GENERAL ELECTRICAL NOTES

- [illegible]

FAN LEGEND

- EXHAUST FAN
- COMBINATION EXHAUST FAN, LIGHT AND HEATER
UNIT. PROVIDE PROPRIETARY CONTROLS UNLESS
NOTED OTHERWISE ON PLAN

SWITCH


- SINGLE ANALOG DIMMER SWITCH COMPATIBLE** * / LED DIMMING DIMMERS
- DIGITAL LIGHTING CONTROL INTERFACE AS SELECTED BY OWNER * 0 - 10 DIMMING CAPABILITY FOR LED SOURCES * DIMMER CASE LETTER INDICATES SWITCHING MODE
- SOME ROOMS WILL HAVE MORE THAN ONE BANK OF DIGITAL CONTROL LOCATIONS.
- PHOTODIMMING ADJUSTABLE TO ACCOMMODATE PHOTOCELL SENSITIVE OR NONSENSITIVE LOADS.
- SEPARATE CIRCUIT BREAKER REQUIRED FOR EACH SEPARATE DIMMER IS SHOWN, BUT THIS MAY NOT BE NECESSARY DEPENDING ON THE TYPE OF LOAD AND WIRING OF THE SYSTEM.
- * SEE NOTES ON PAGES 2 & 3.

SMOKE DETECTORS

- 50 HARROWED INTERCONNECTED COMBAT
SMOKE/CO DETECTORS * / BATTERY BACK
SEE E1/A-111 FOR LOCATIONS

LIGHTING LEGEND

1. = DIMM LOCATION
 2. = DIMM LOCATION
 3. = WEATHER PROOF
 4. = MOTION SENSOR
- INDICATES 4" X 4" RECESSED LED CAN LIGHT w/ CYP BD
 ○ DIMMING DRIVER & SLOPED DIMMER TRIM RING
 ○ TRIM RING
- INDICATES 4" X 4" RECESSED LED CAN LIGHT w/ CYP BD
 ○ DIMMING DRIVER AND CYP BD TRIM RING
- INDICATES SMALL SQUARE RECESSED LED TRIMMING LIGHT w/ 0-10 DIMMING DRIVER AND CYP BD TRIM RING
- D INDICATES SURFACE MOUNTED LED WALL SCENE
- E INDICATES VANITY WALL FIXTURE
 F2 = 2' LONG, F4 = 4' LONG
 L2 = 2' LONG, L4 = 4' LONG
- M1 INDICATES 6" RECESSED LED CAN LIGHT MET
 LOCATION w/ CYP BD TRIM RING
- G INDICATES 6" RECESSED LED CAN LIGHT MET
 LOCATION w/ CYP BD TRIM RING
- H INDICATES LED JUNGLE FIXTURE WALL OR CEILING MOUNT AS INDICATED
 L2 = 2' LONG, L4 = 4' LONG
 L4 = 4' LONG
- I INDICATES LED JUNGLE FIXTURE w/ REAR BOARD
 PRESERVE LEASE C/LC MOUNT AS INDICATED
 L2 = 2' LONG, L4 = 4' LONG
- J NOT USED
- K RECREATIVE KITCHEN PENDANT
- L RECREATIVE CHANDELIER VENERY LOCATION WITH OWNER BEFORE SETTING BOYFRIEND
- M UNDERCABINET LED LIGHTING
- N EXTERIOR WALL MOUNTED LIGHT
- O NOT USED
- P EXTERIOR FLOOD/SPOT LIGHT
- Q INDICATES LED LINEAR CORE LIGHTING
- R 60° FLUSH MOUNTED FAN WITH LIGHT KIT
- S INDICATES PROPRIETARY FAN CONTROL SWITCH COMING LIGHT KIT DIMMER AND SPEED CONTROL

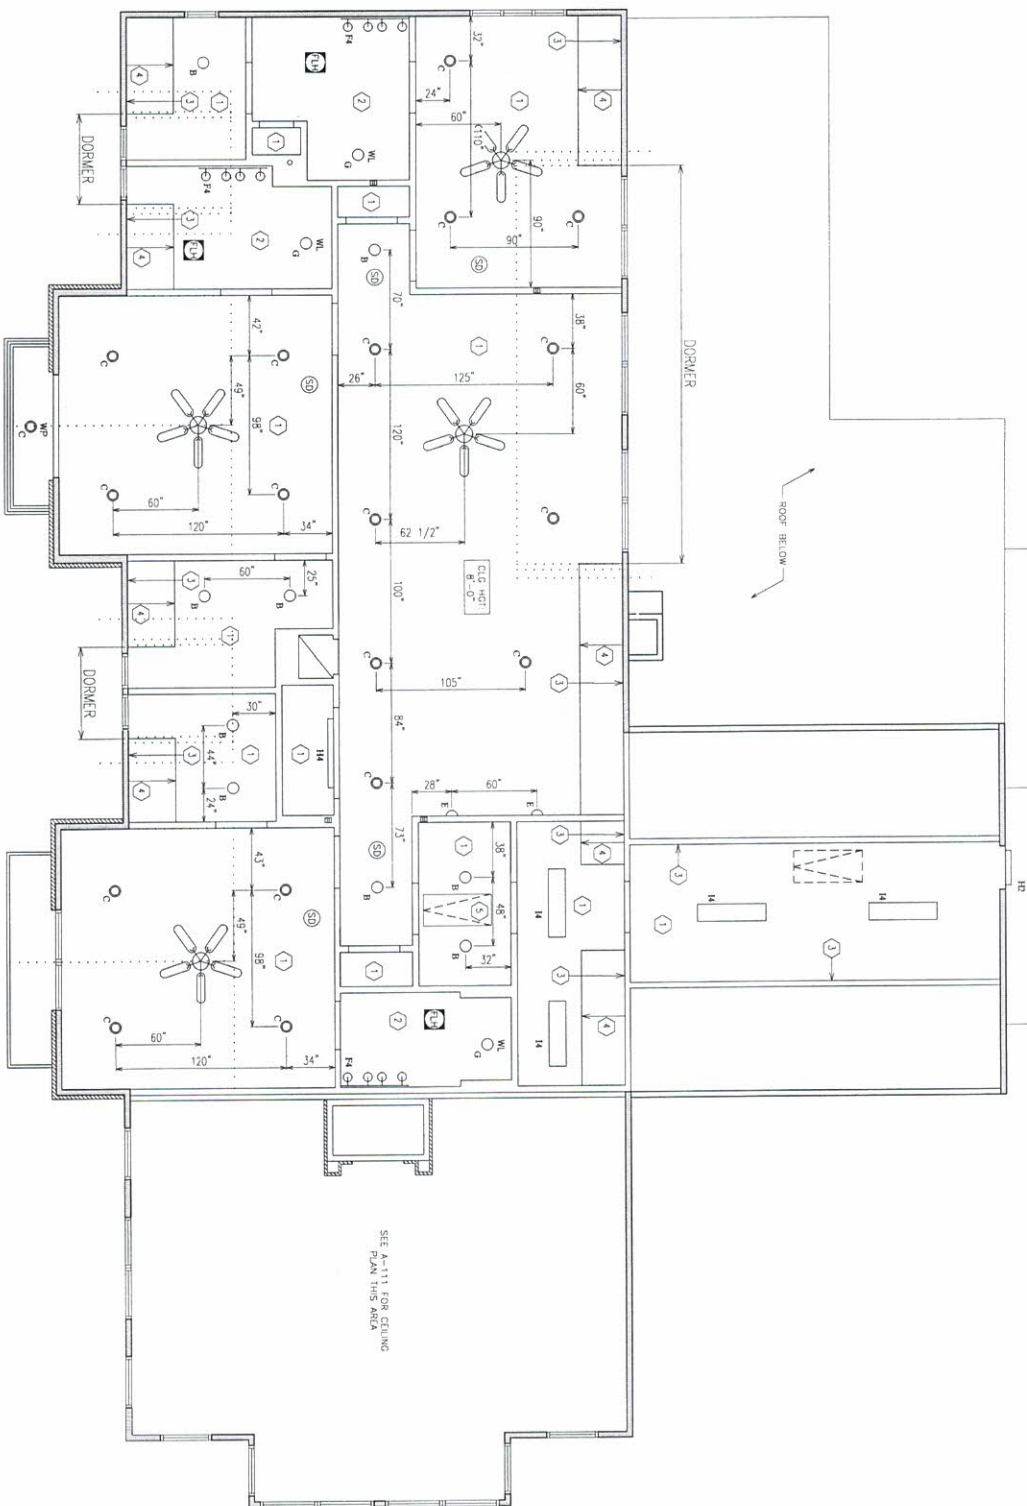

2nd FL. REFLECTED CLG. PLAN	A1
	1/4" = 1'-0"



FALCONNIER
4622 CHURCHILL AVENUE
KNOXVILLE, TN 37919
TEL: 615.584.7148
FAX: 615.584.3139
falconnier@fmc.com
© copyright 2024



NEW RESIDENCE

BROOKLOING
700 FOX HUN TRAIL
BAXTER, KY 40005

HIGH ROOF
FRAMING PLAN
& ROOF PLAN

AS INSTRUMENTS OF SERVICE, THESE
DRAWINGS ARE THE PROPERTY OF FALCONNIER &
ASSOCIATES, INC. NO PART OF THESE
DRAWINGS SHALL BE REPRODUCED OR USED
IN ANY MANNER WITHOUT THE WRITTEN
CONSENT OF FALCONNIER & ASSOCIATES,
INC. ANY VIOLATION OF THIS NOTICE
WILL BE SUBJECT TO LEGAL ACTION.

DRAWN BY: DRK/CHP
CHECKED BY: DAF
ISSUED: 07/28/25
REVISION(S):

FILE: 2024-0517



A-130

A1 HIGH ROOF FRAMING PLAN
1/4" = 1'-0"

SEE LV & US, NOTES SHEET A-115
SEE WOOD ROOF, INSIDE NOTES SHEET A-115

NOTE: ICE & WATER SHIELD
TYPICAL AT VALETS

C6 ROOF PLAN
1/8" = 1'-0"

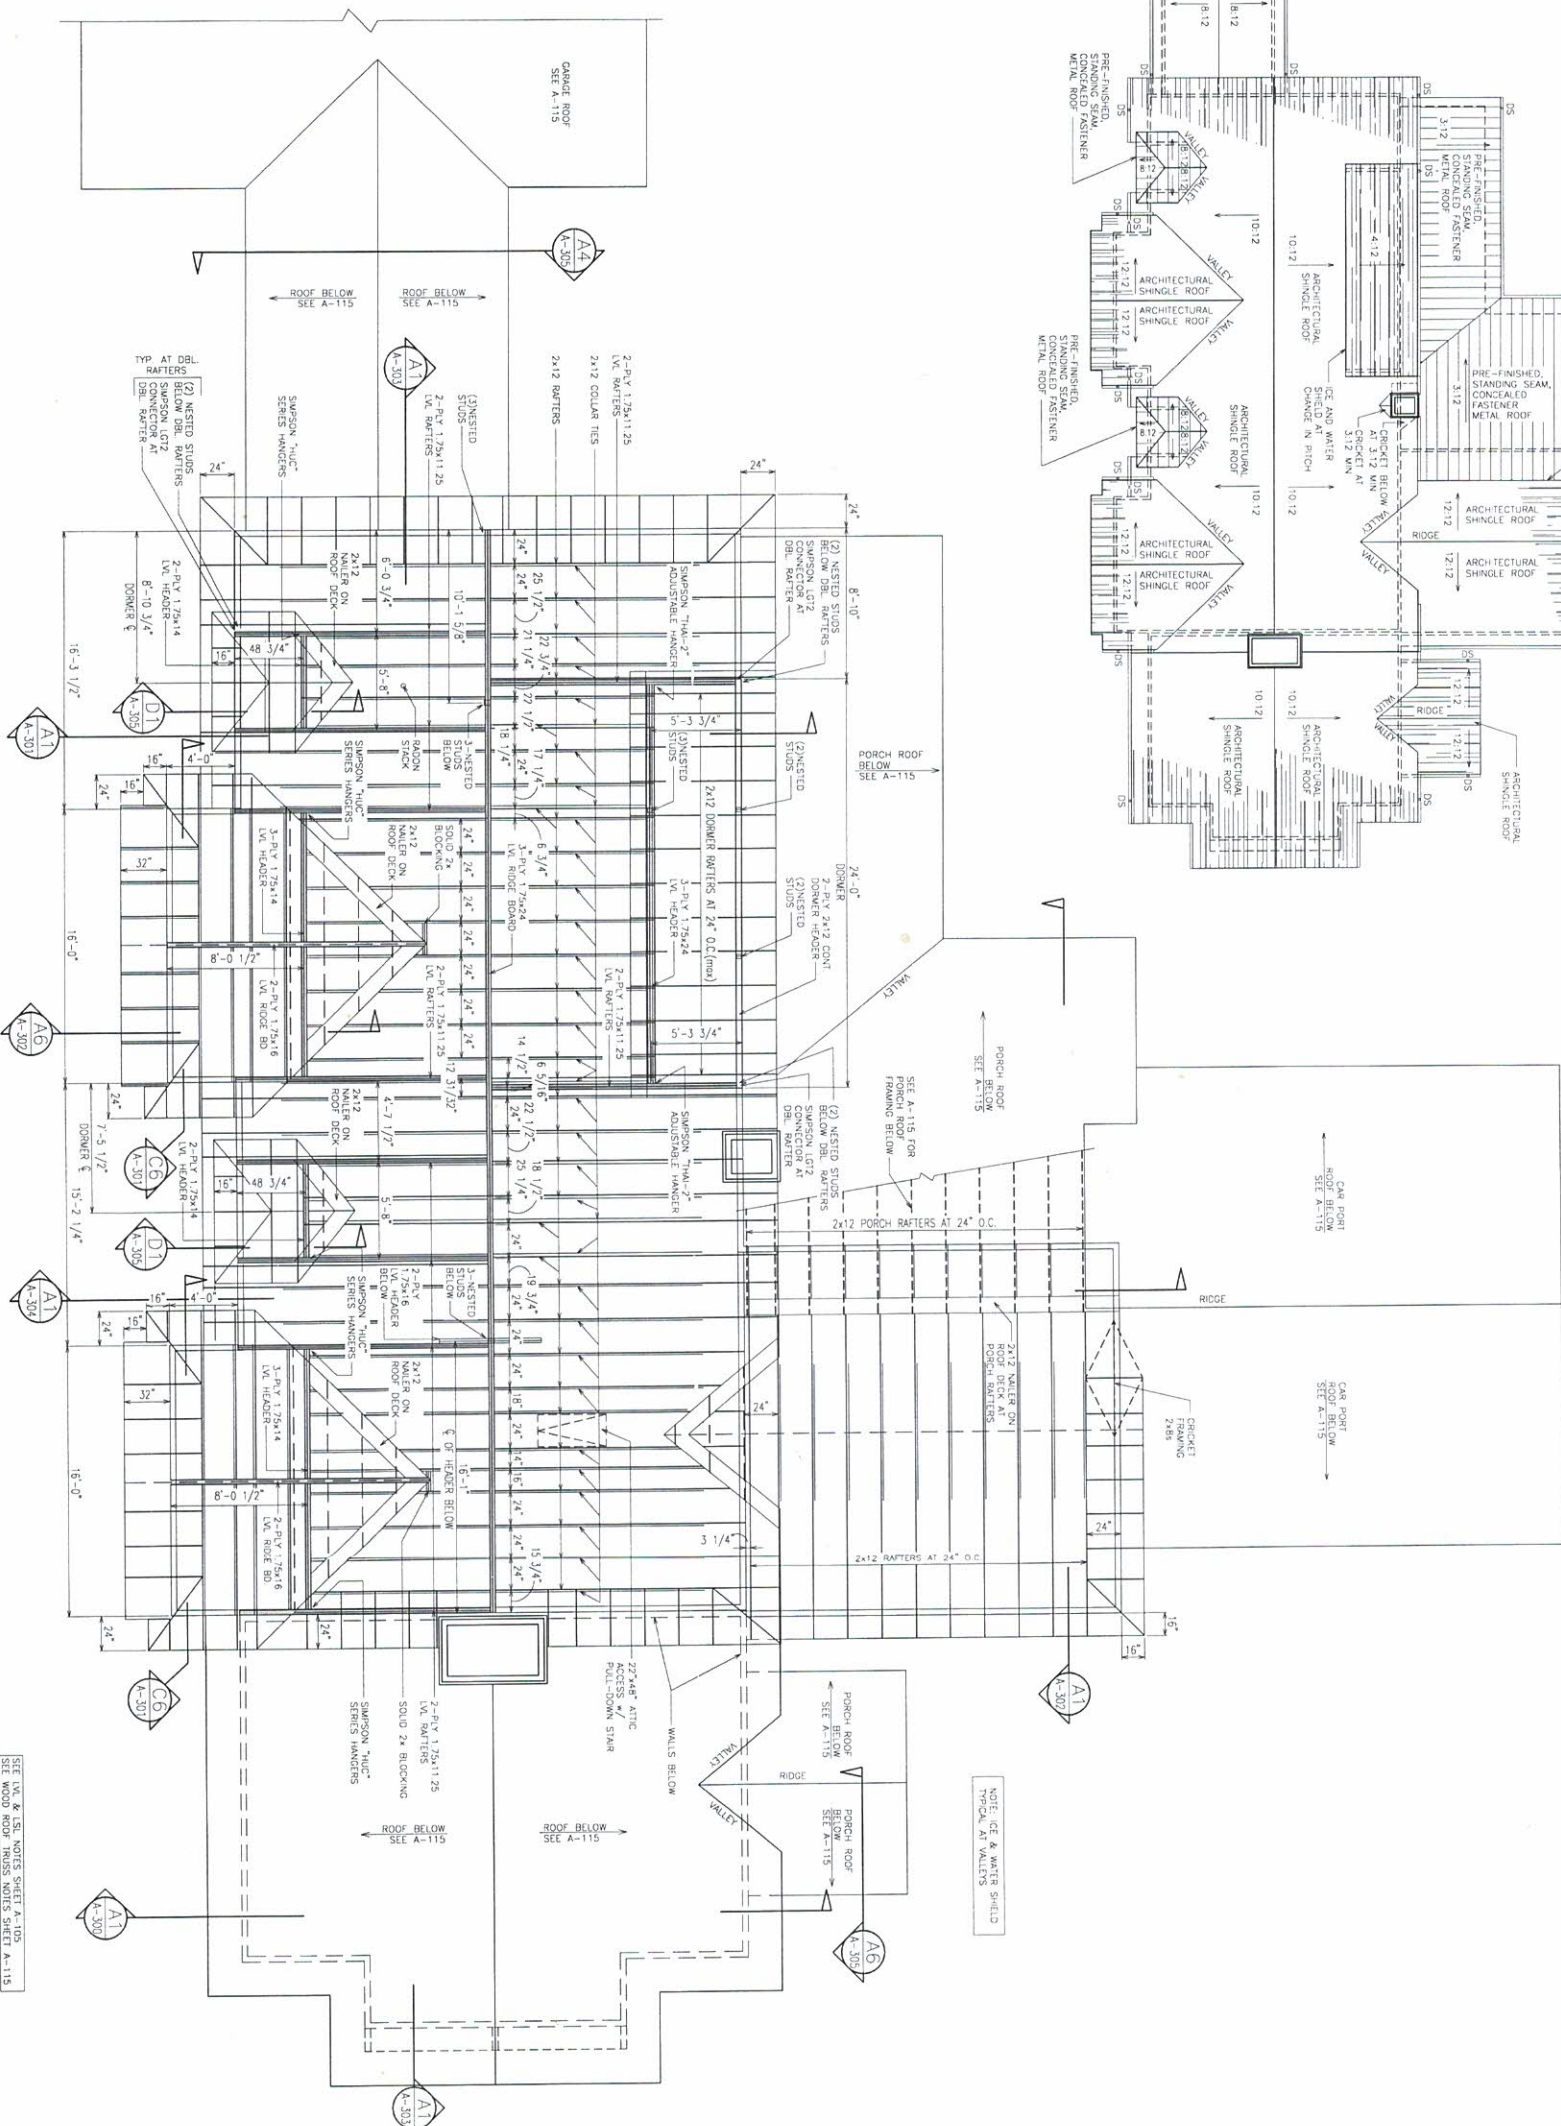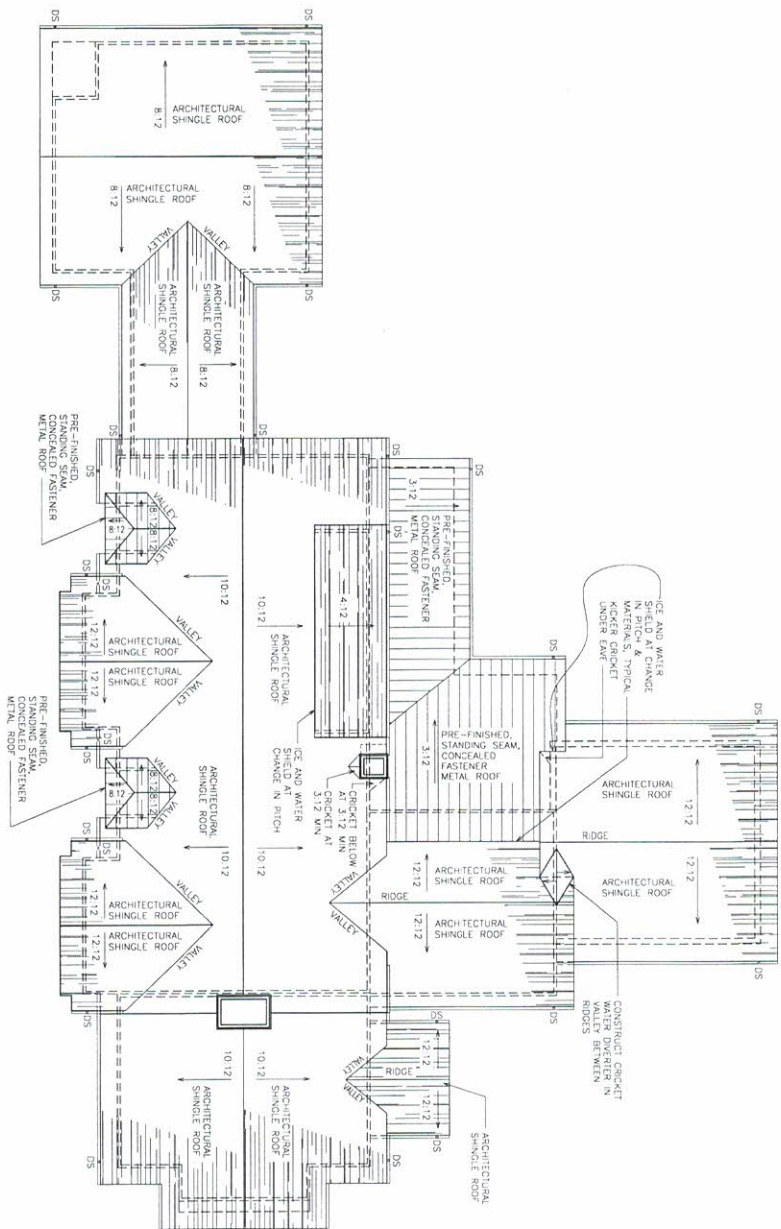

6


5

4

3


2

1

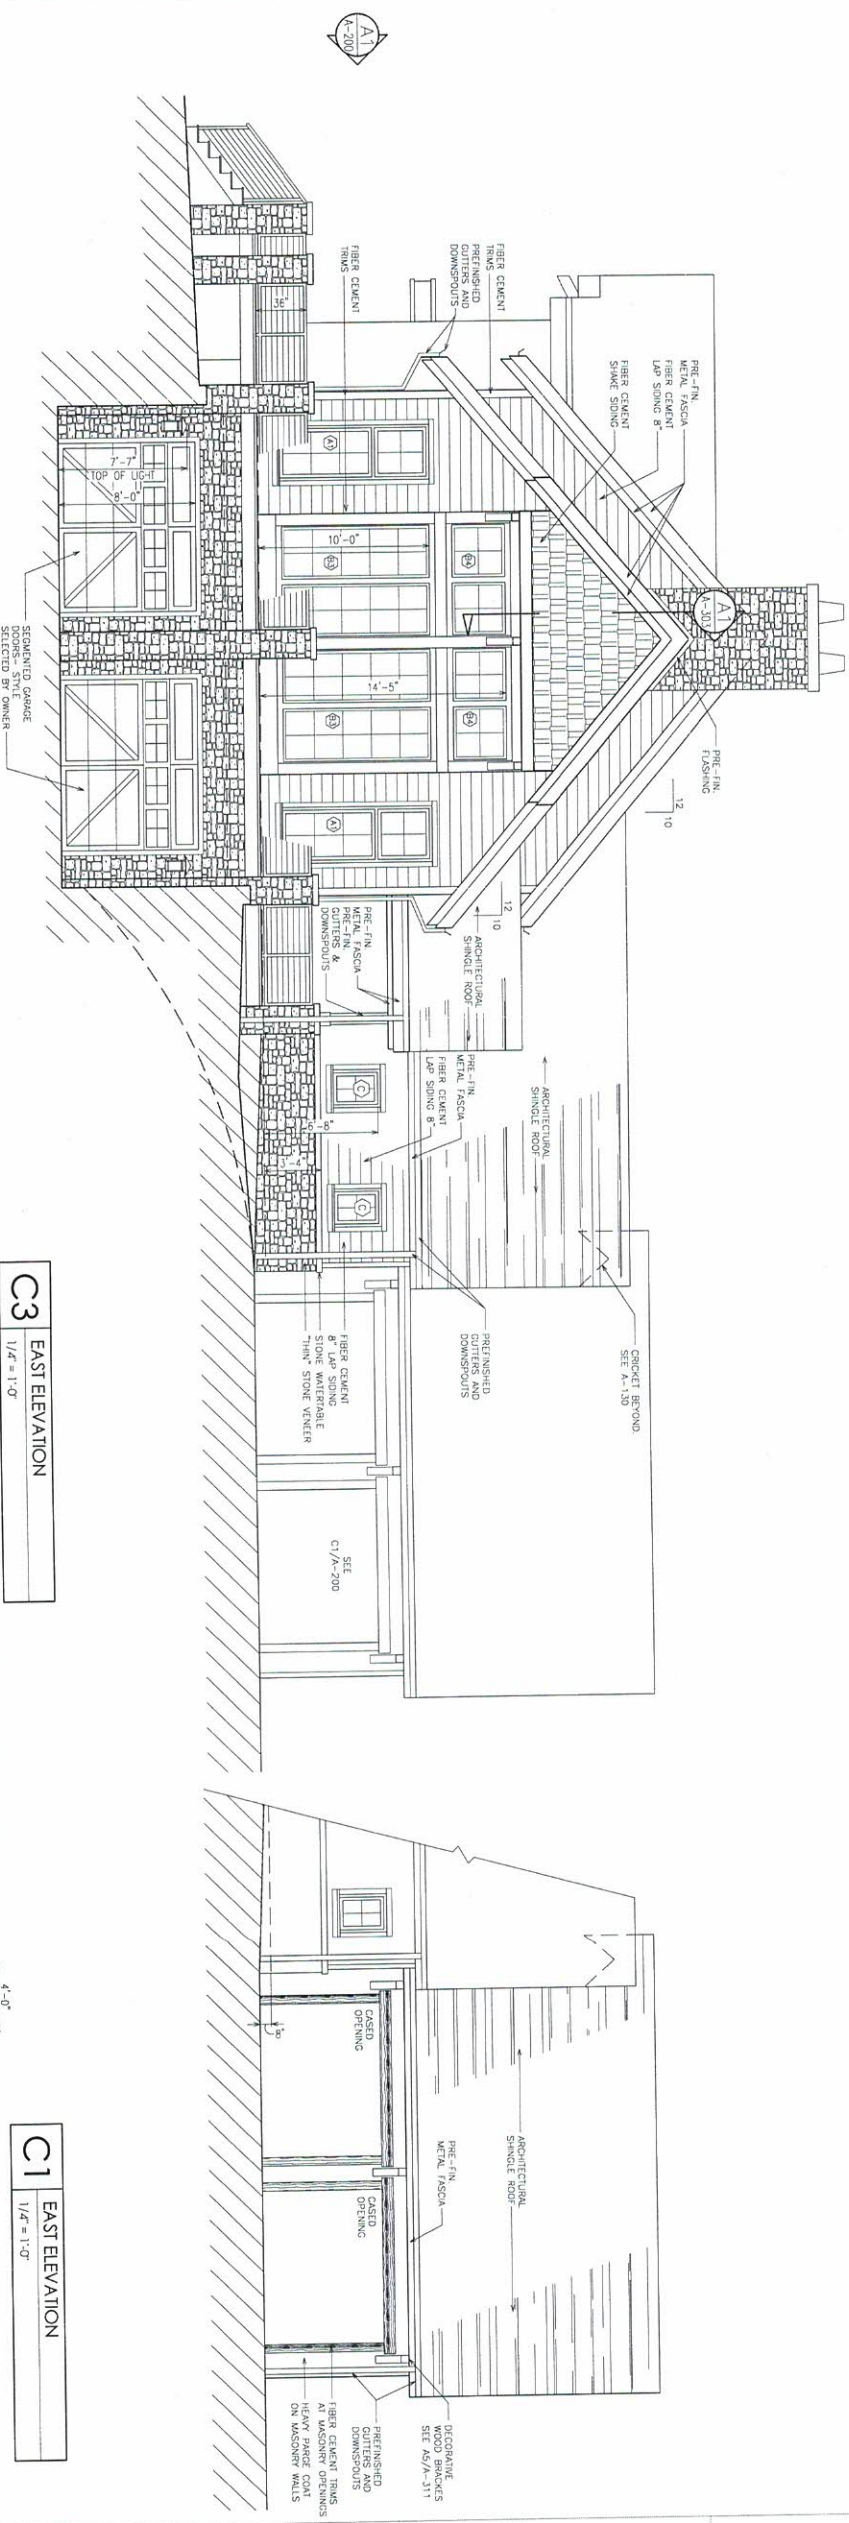

C3	EAST ELEVATION
	1/4" = 1'-0"

C1	EAST ELEVATION
	1/4" = 1'-0"

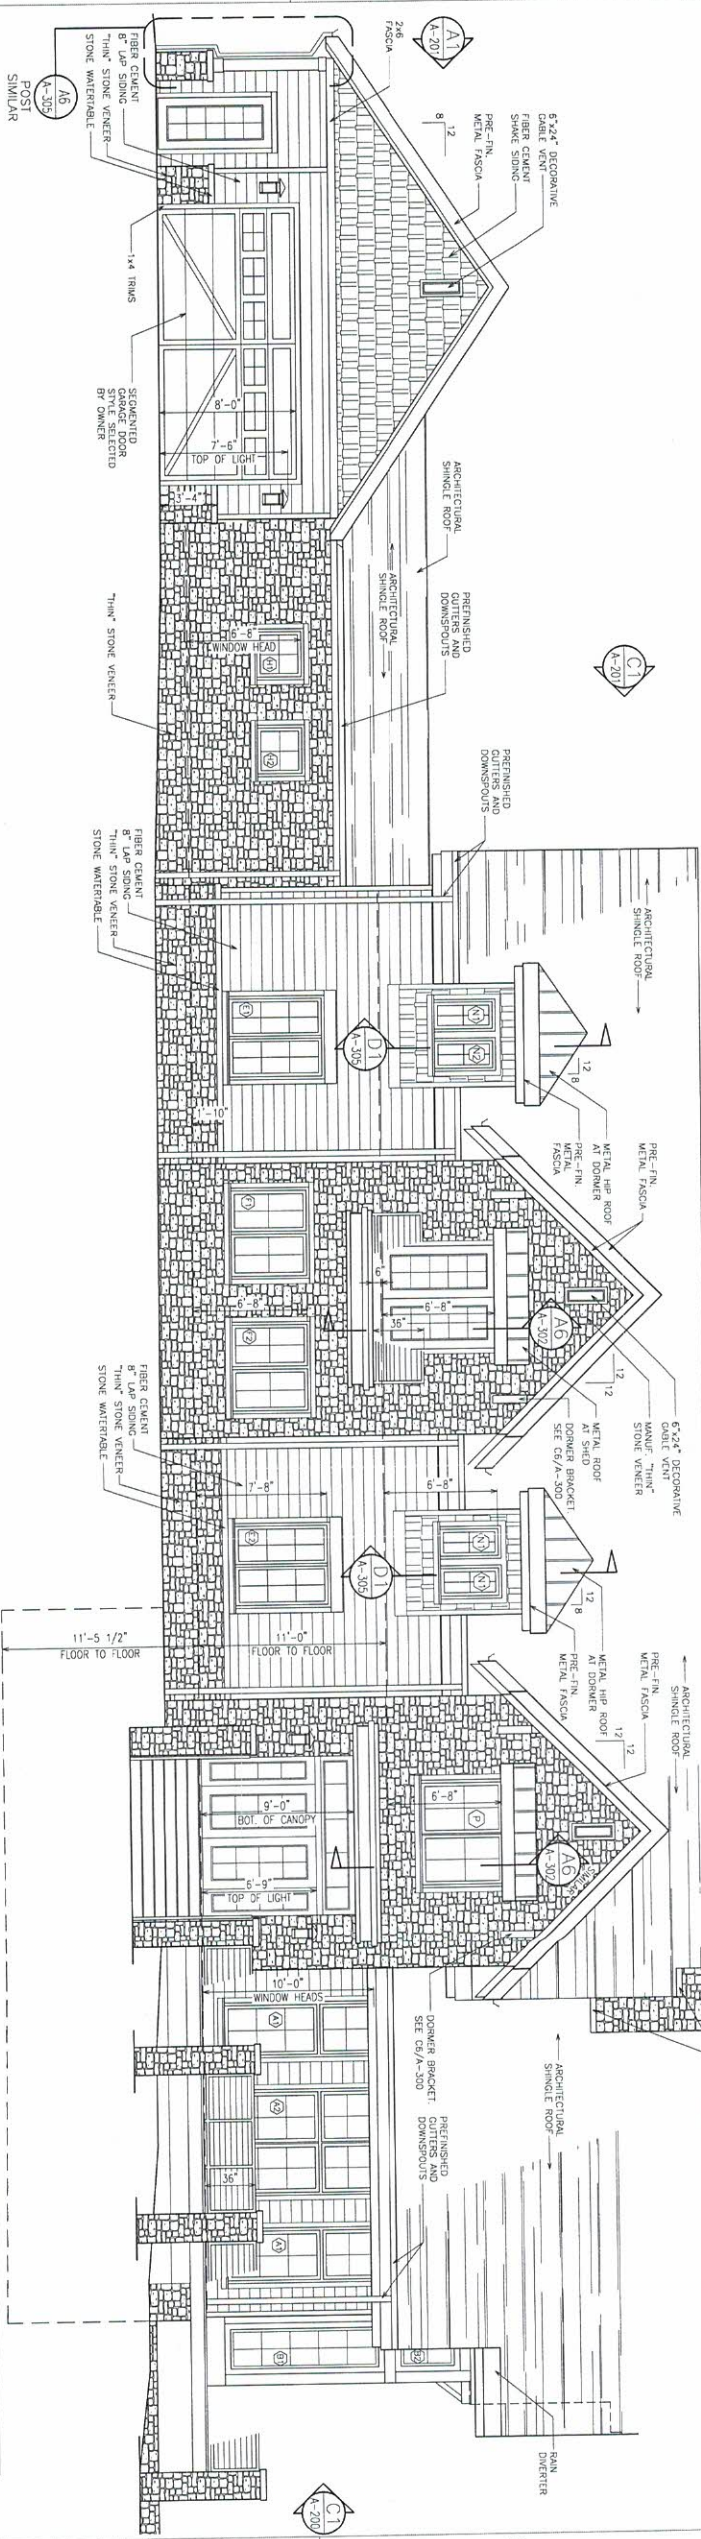

A1	SOUTH ELEVATION
	1/4" = 1'-0"

A1	SOUTH
	1/4" = 1'-0"

FALCONNIER

4422 Charlotte Avenue
Knoxville, TN 37919
Phone 865.584.7143
Fax 865.584.3199
falconnierarchitect.com
© copyright 2025



NEW RESIDENCE

BROOKLOVE
700 FOX RUN TRAIL
BAXTER, KY 40506


ELEVATIONS

AS INSTRUMENT OF SERVICE, THESE
DRAWINGS ARE THE PROPERTY OF DAVID M.
FALCONNIER AND AS SUCH ARE NOT TO BE
REPRODUCED OR COPIED IN ANY MANNER
WITHOUT THE WRITTEN CONSENT OF THE
FALCONNIER ARCHITECT. ANY UNAUTHORIZED
USE WILL BE SUBJECT TO LEGAL ACTION.


DRAWN BY: DRK/GHF
CHECKED BY: DAF
ISSUED: 07/28/25
REVISION(S):
A ~
B ~

FILE: 2024-051

A-201

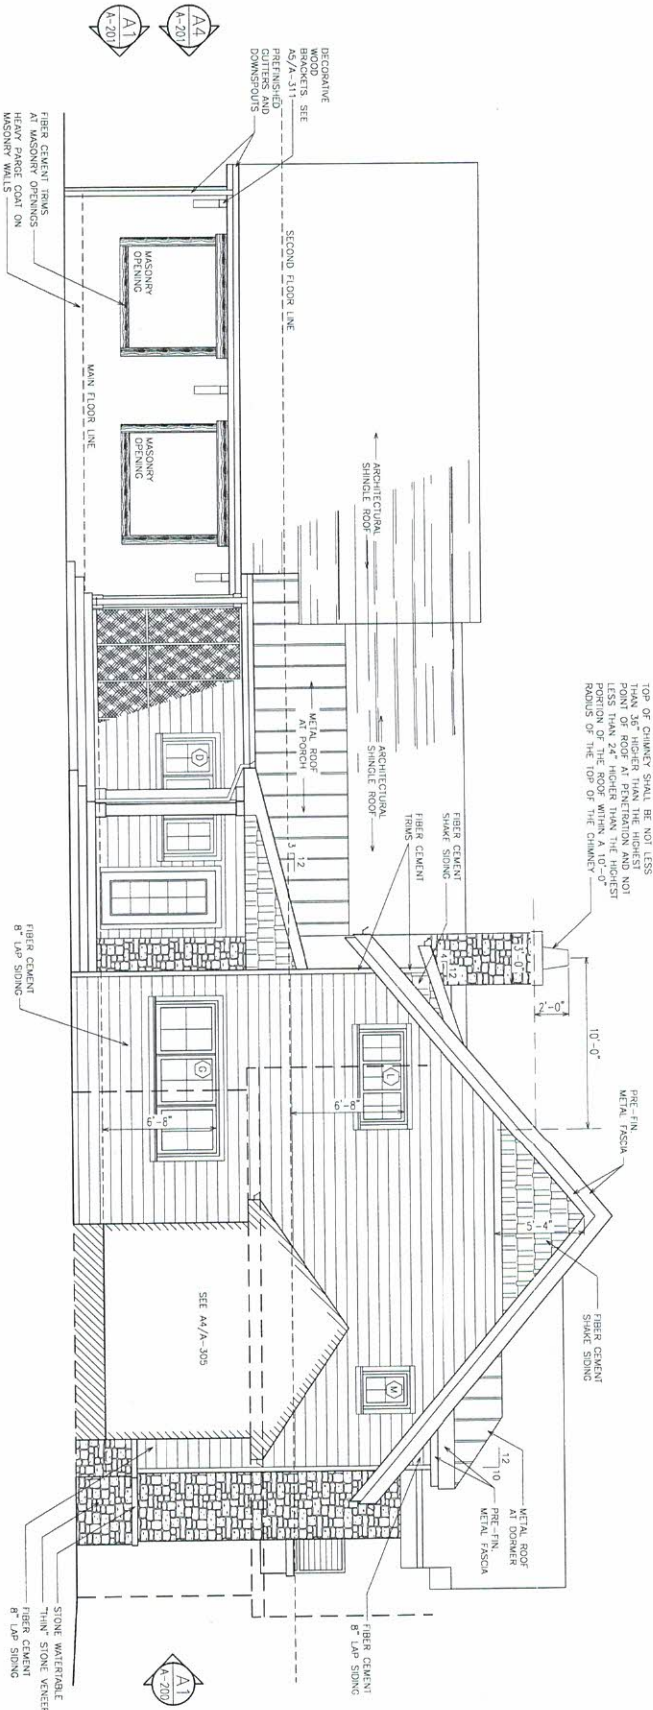

C1 WEST ELEVATION
1/4" = 1'-0"

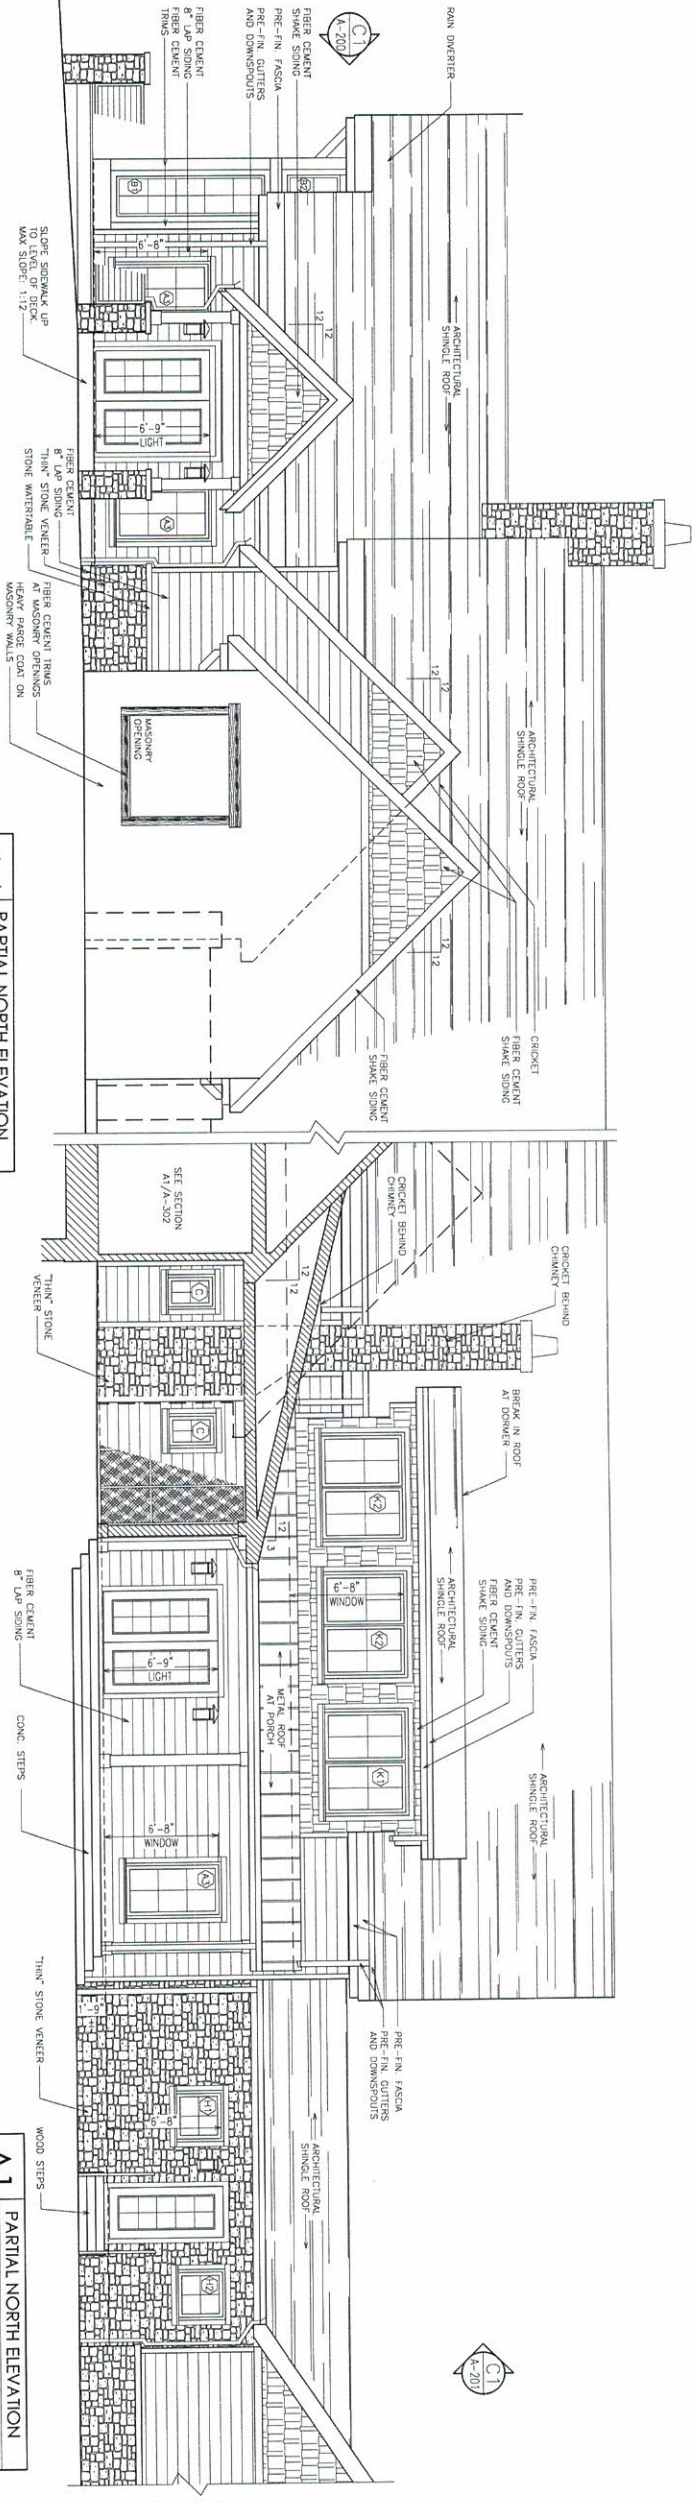

A4 PARTIAL NORTH ELEVATION
1/4" = 1'-0"

A1 PARTIAL NORTH ELEVATION
1/4" = 1'-0"

FALCONNIER
4520 CHESTER AVENUE
KNOXVILLE, TN 37919
PHONE 865.584.7868
FAX 865.584.3189
TOLSON@FALCONNIER.COM
© COPYRIGHT 2024



NEW RESIDENCE

BROOK LIVING
700 FOX RUN TRAIL
BAXTER, KY 40806

ELEVATIONS

AT INSTRUMENT OF SERVICE, THESE
DRAWINGS AND THE DESIGN REPRESENTED BY
THESE DRAWINGS ARE THE SOLE PROPERTY OF
FALCONNIER ARCHITECTS, P.C. AND ARE NOT TO BE
REPRODUCED OR TRANSMITTED IN ANY FORM
OR BY ANY MEANS, ELECTRONIC OR MECHANICAL,
INCLUDING PHOTOCOPYING, RECORDING, OR BY
ANY INFORMATION STORAGE AND RETRIEVAL
SYSTEM, WITHOUT WRITTEN CONSENT FROM FALCONNIER
ARCHITECTS, P.C. ANY VIOLATION OF THIS NOTICE
MAY BE SUBJECT TO LITIGATION.

DRAWN BY: DRK/GHF


CHECKED BY: DRK

ISSUED: 07/28/25


REVISION(S):

FILE: 2024-0511


A-202

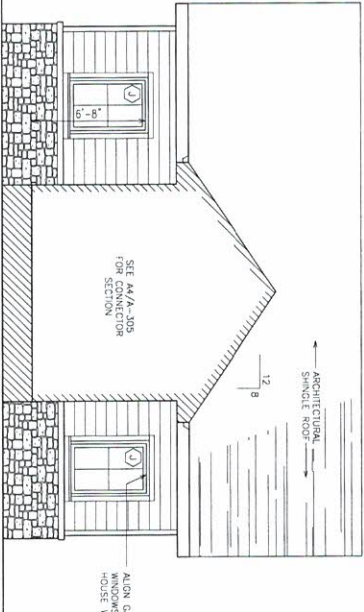

A5
1/4" = 1'-0"

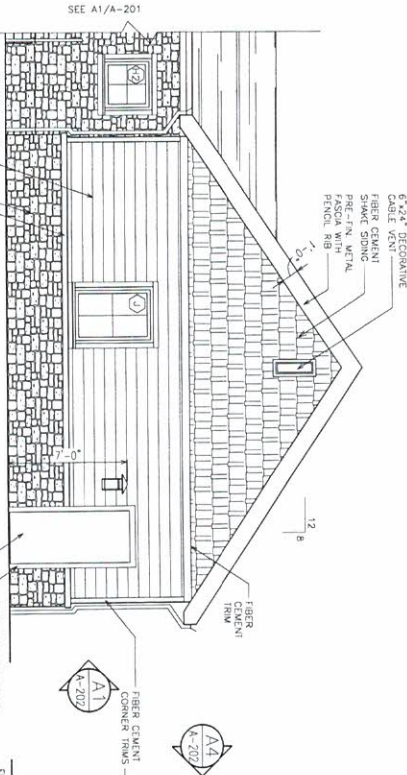

A4
1/4" = 1'-0"

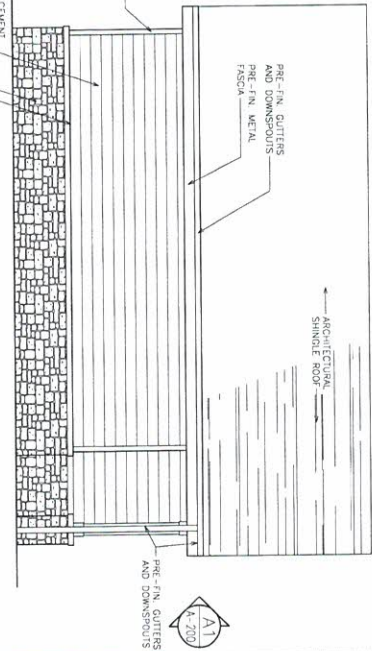

A1
1/4" = 1'-0"


BUILDING
SECTIONBUILDING
SECTIONBUILDING
SECTION

AS INSTRUMENTS OF SERVICE, THESE DRAWINGS AND THE DESIGN REPRESENTED THEREON ARE THE PROPERTY OF DAIKON A FALCONER AND AS SUCH ARE PROTECTED BY STATE AND FEDERAL COPYRIGHT LAWS. REPRODUCTION OR USE OF THESE DRAWINGS OTHER THAN FOR THE PROJECT INTENDED WITHOUT WRITTEN CONSENT FROM DAIKON A FALCONER IS PROHIBITED. UNAUTHORIZED USE WILL BE SUBJECT TO LEGAL ACTION.


DRAWN BY:	DRK/GHF
CHECKED BY:	DAF
ISSUED:	07/28/25
REVISION(S):	

FILE: 2024-05


A-300

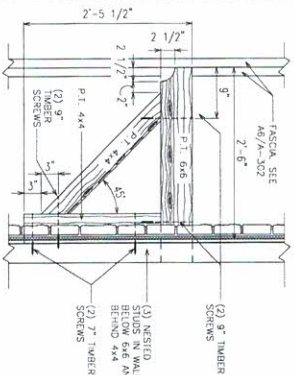


C6	DORMER BRACKETS
	1" = 1'-0"

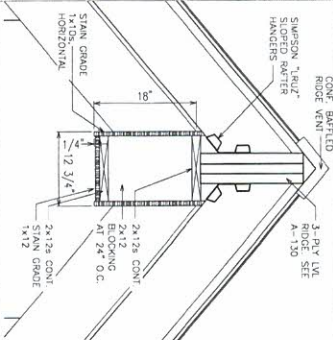

B6	DETAIL SECTION
	$I'' = I - Q'$

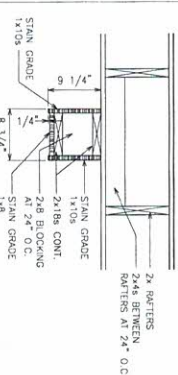

A6	DETAIL SECTION
	1" = 1'-0"

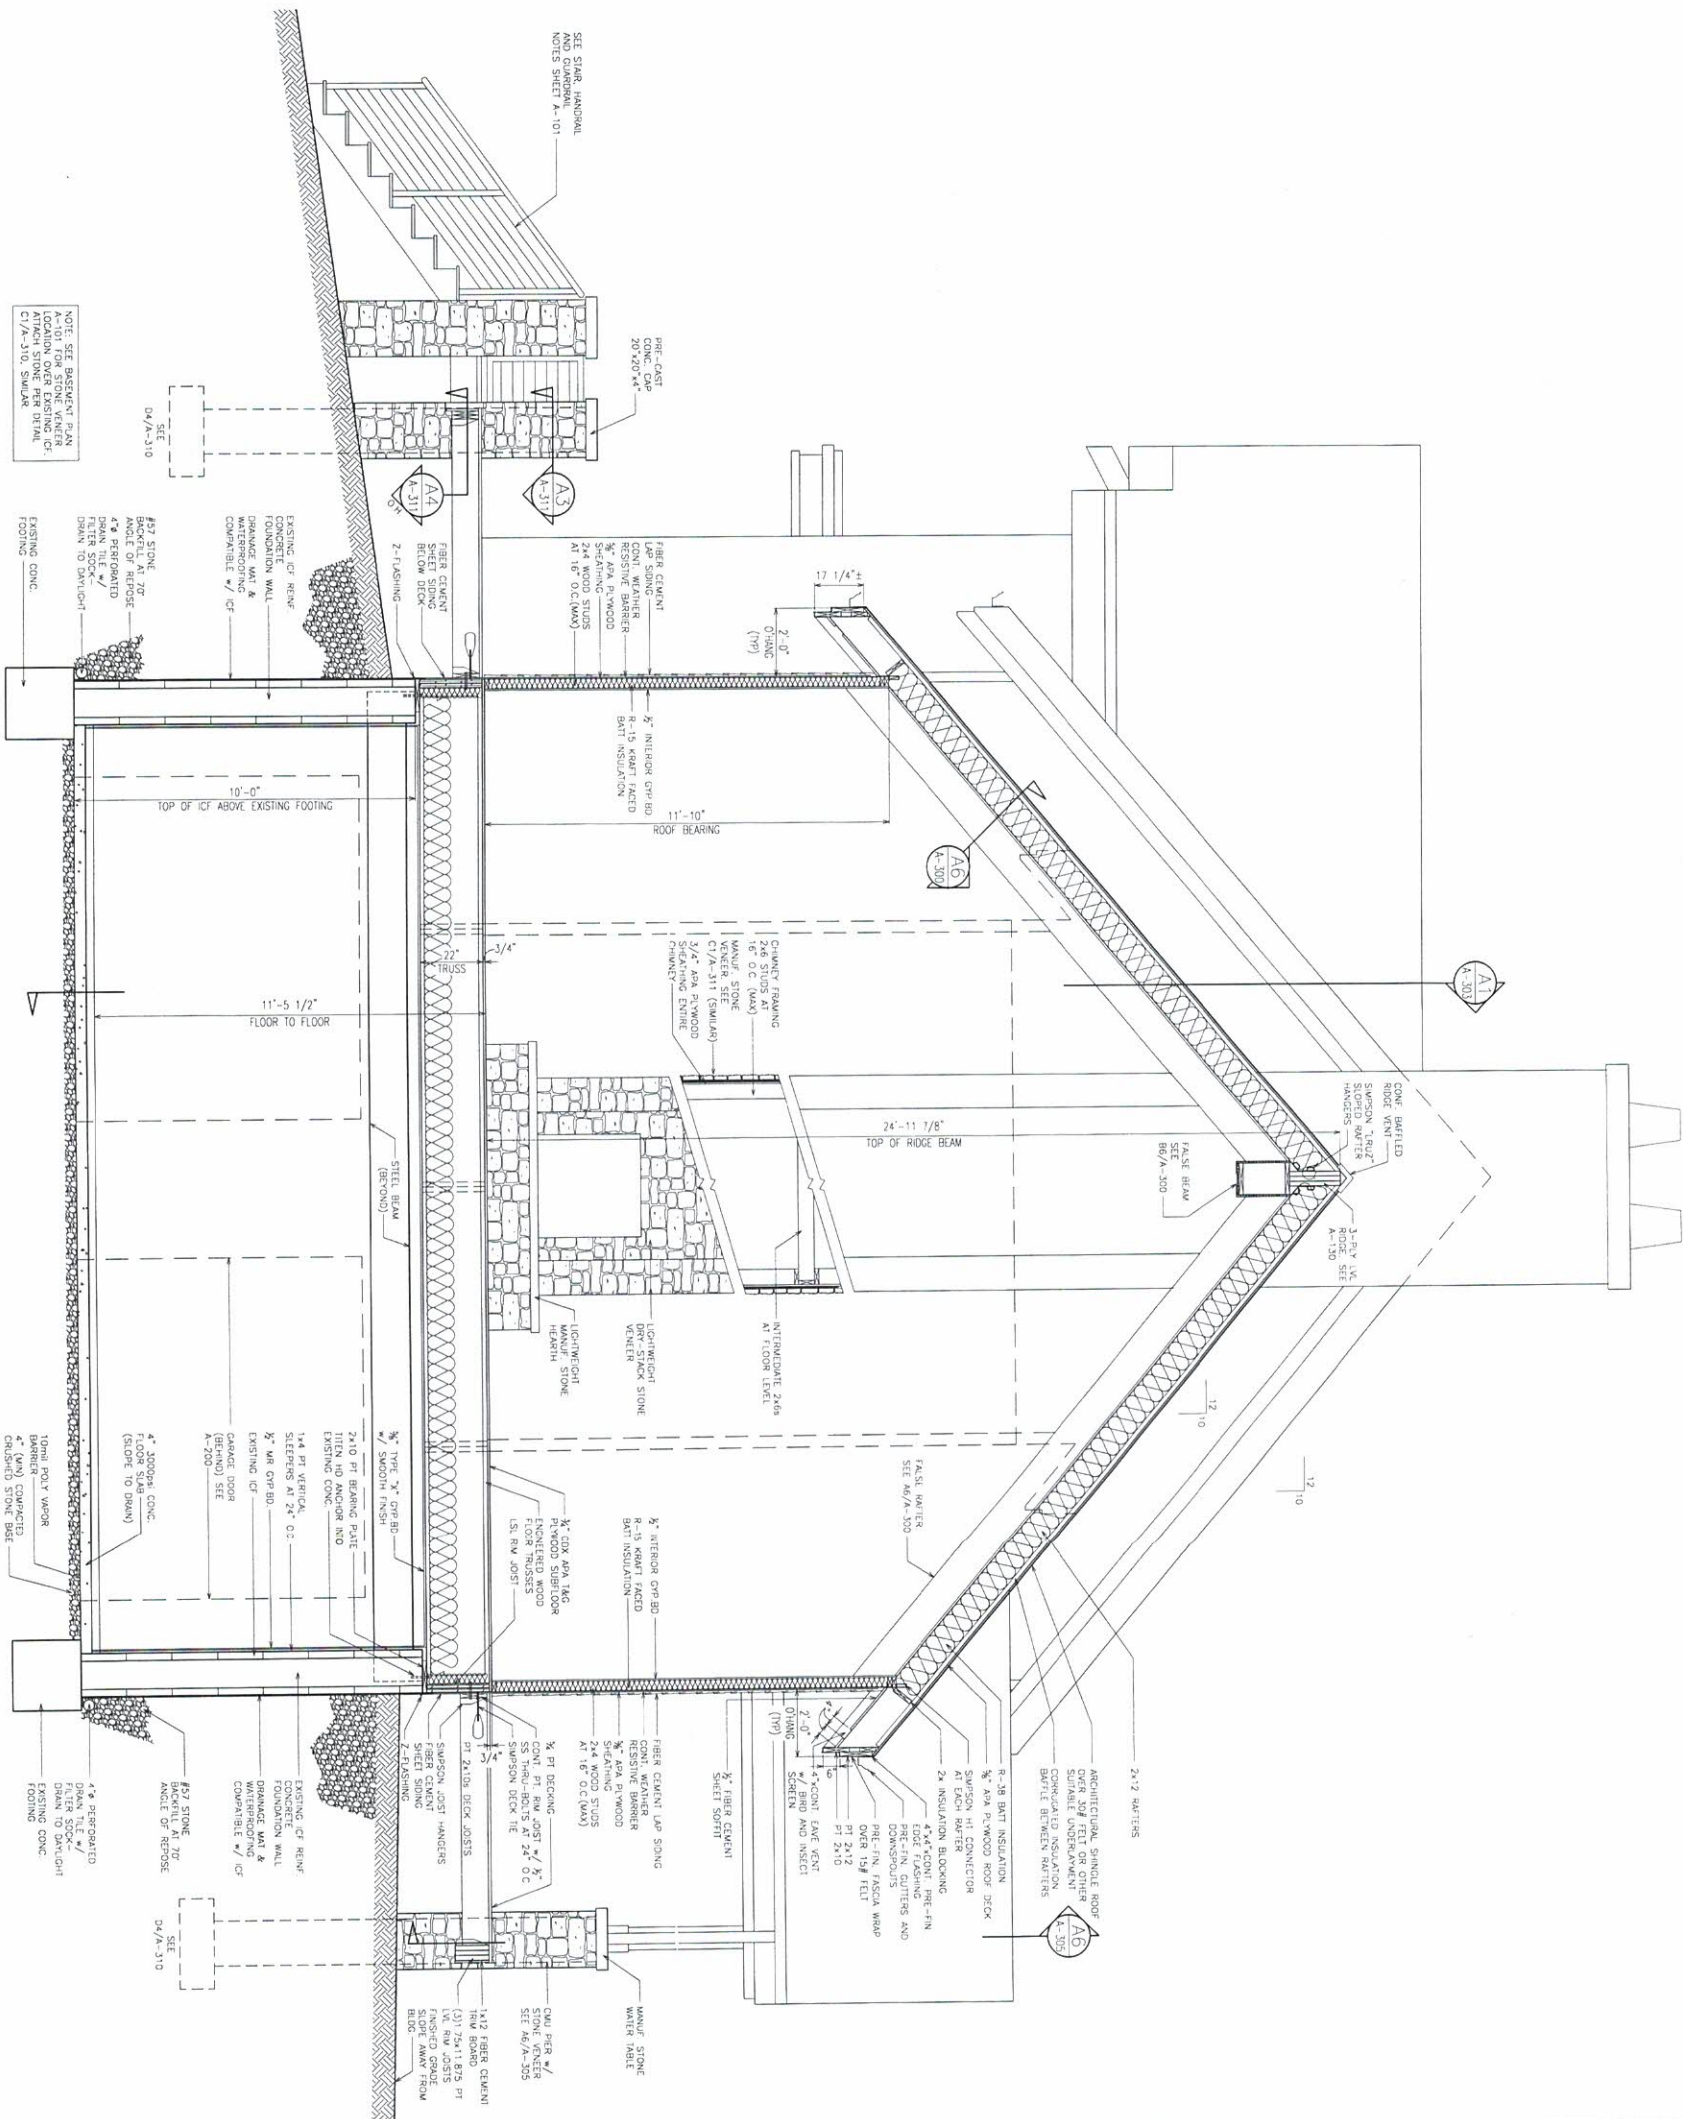

A1	BUILDING SECTION
	1/2" = 1'-0"

FALCONNIER
4422 CHORTISS AVENUE
FRODOVILLE, WA 98157
PHONE: 866.584.3788
FAX: 866.584.3139
info@falconnier.com
© copyright 2025



NEW RESIDENCE

BROOKLYN
700 FOX RUN TRAIL
BAXTER, NJ 08006


BUILDING
SECTIONS

AS INSTRUMENTS OF SERVICE, THESE
DRAWINGS ARE THE PROPERTY OF FALCONNIER
ENGINEERING. NO PART OF THESE DRAWINGS
SHALL BE REPRODUCED OR USED IN ANY MANNER
WITHOUT WRITTEN CONSENT FROM FALCONNIER
ENGINEERING. THESE DRAWINGS SHALL BE
USED ONLY FOR THE PROJECT AND SITE
SPECIFICALLY IDENTIFIED HEREON.

DRAWN BY: DWF/DHF
CHECKED BY: DWF
ISSUED: 07/28/25
REVISION(S):

FILE: 2024-051


A-301

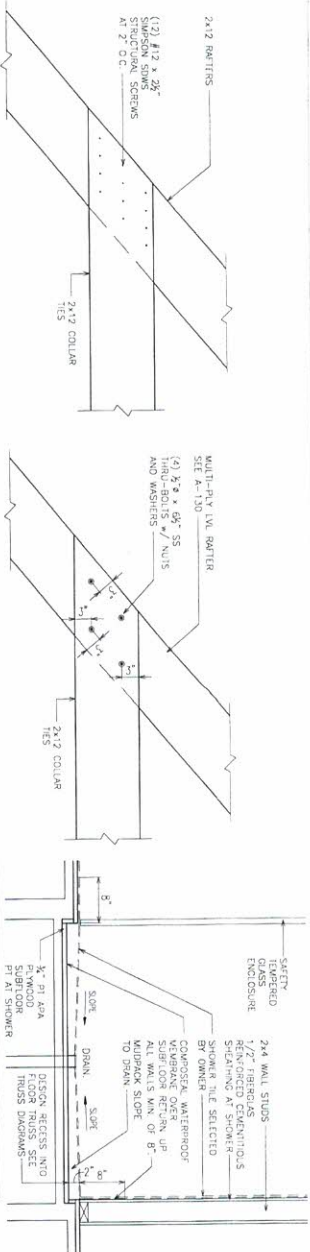

E3 COLLAR TIE AT 2X R rafters
1/2" = 1'-0"

E2 COLLAR TIE AT 1VL rafters
1/2" = 1'-0"

E1 SHOWER DETAIL
1/2" = 1'-0"

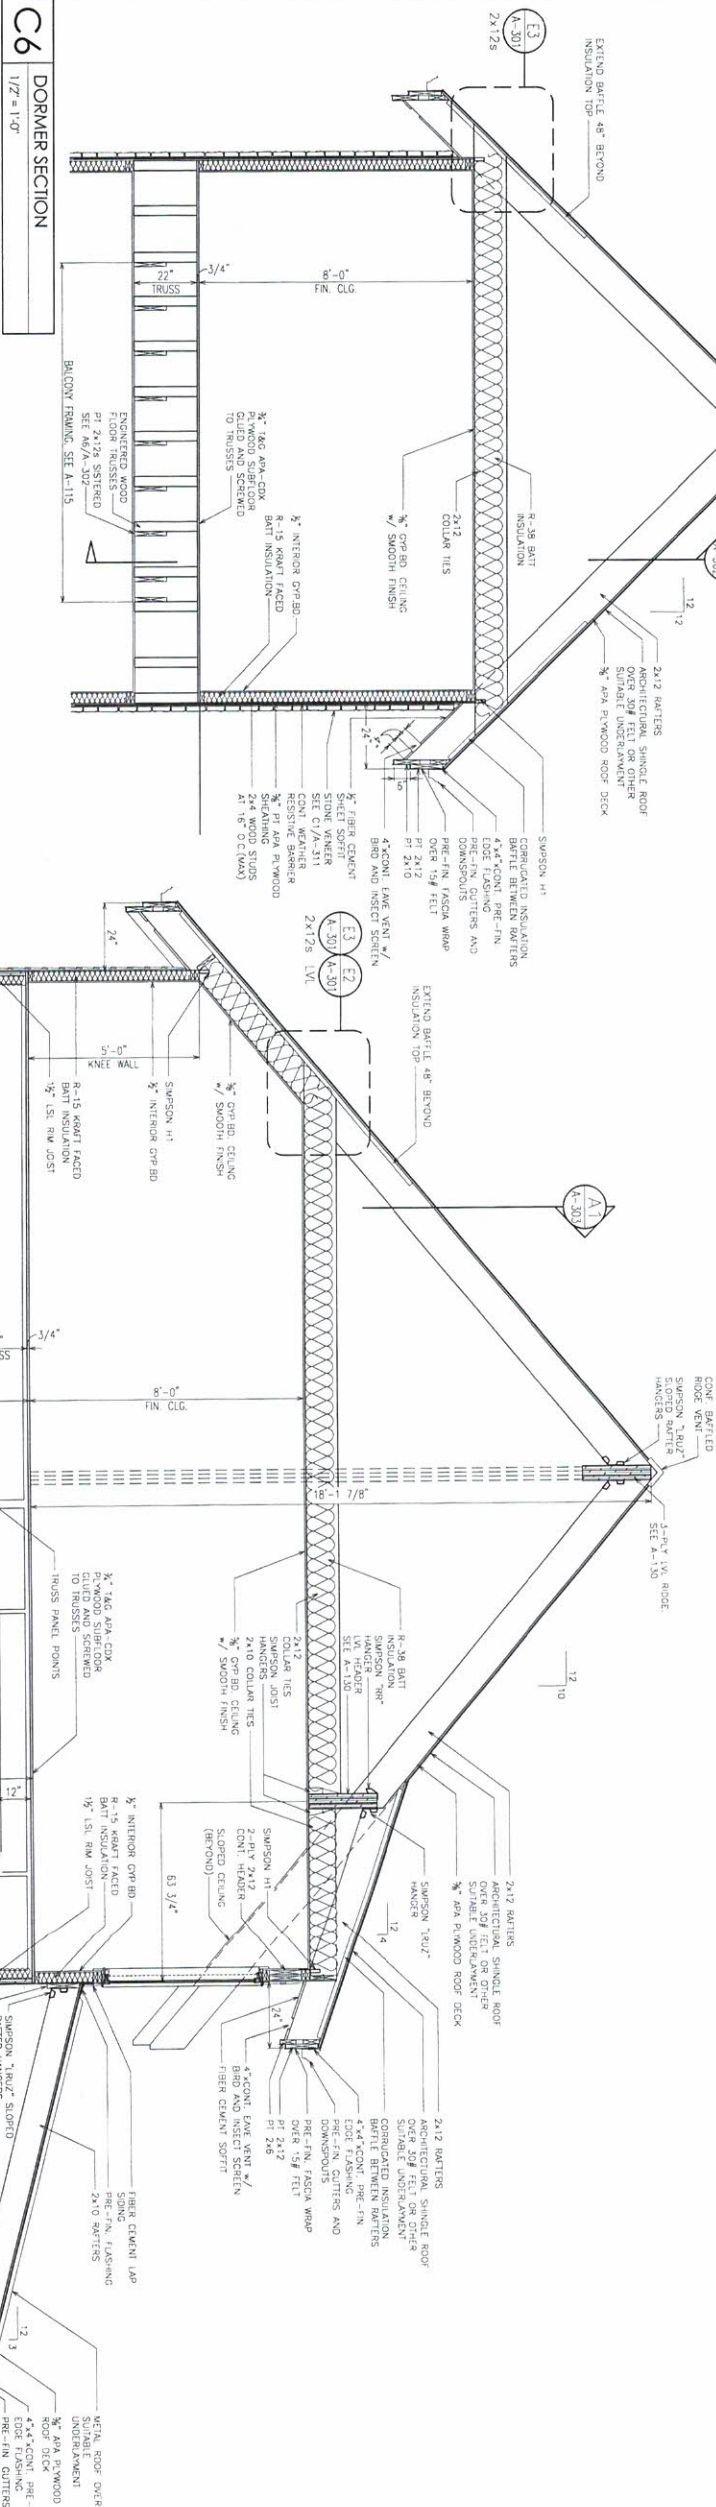

C6 DORMER SECTION
1/2" = 1'-0"

A6 PIER DETAIL
3/4" = 1'-0"

6



5

4

3

2

1

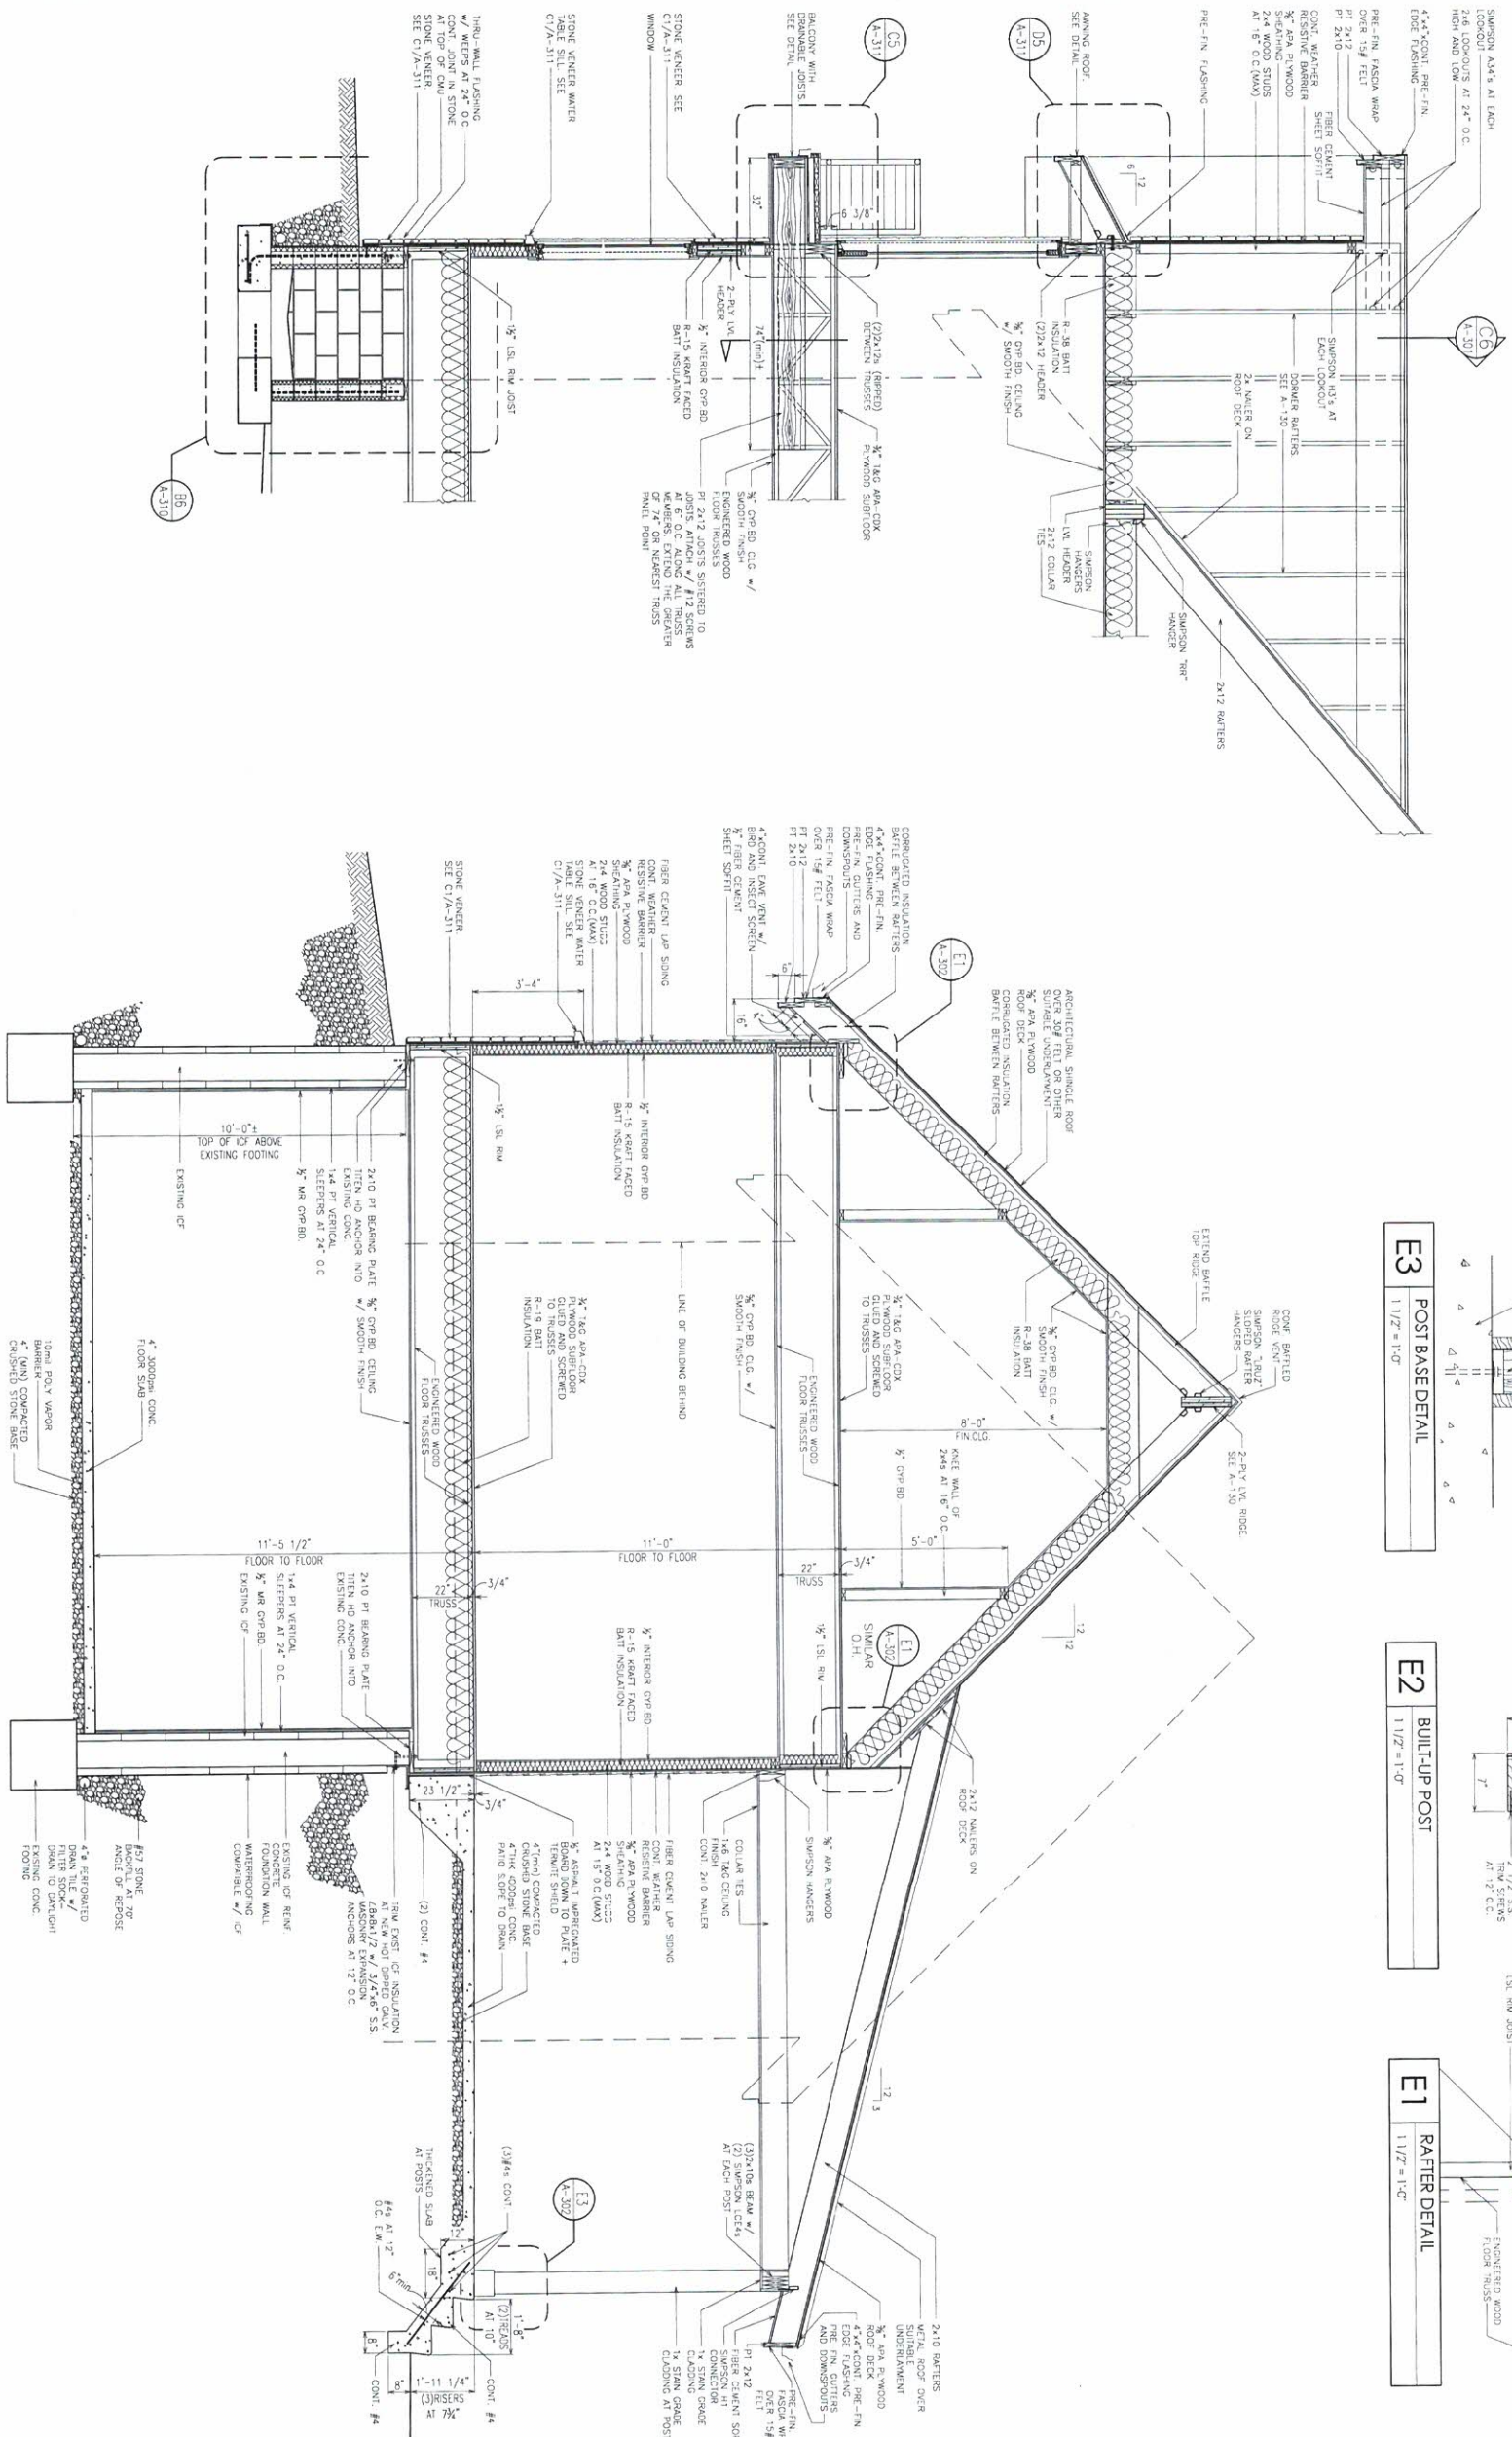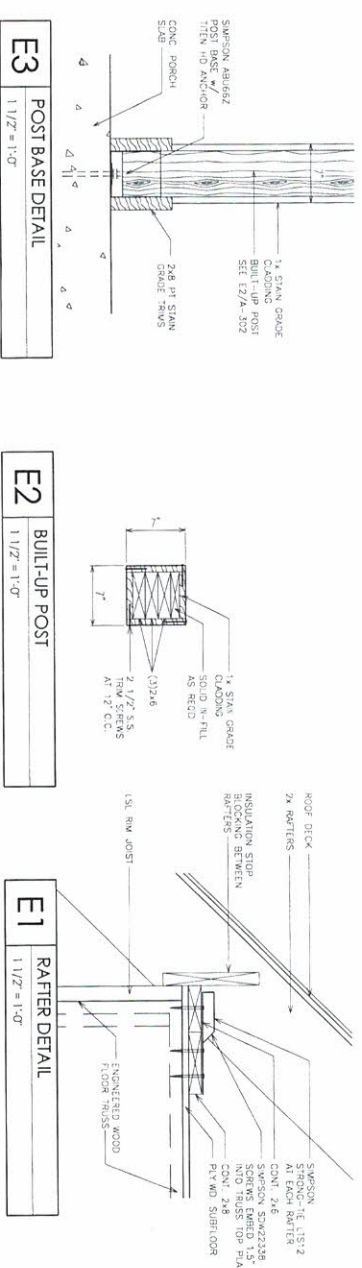

FALCONNIER
4622 CHURCHES AVENUE
KNOXVILLE, TN 37918
TEL: 615.584.7748
FAX: 615.584.3159
falco@falcoarchitect.com
© copyright 2025



NEW RESIDENCE

BROOKLODING
700 FOX RUN TRAIL
BAXTER, KY 40805


LONGITUDINAL
BUILDING
SECTION

AS INSTRUMENTS OF SERVICE, THESE
DRAWINGS AND ANY SUCH INSTRUMENTS
HEREON ARE THE PROPERTY OF FALCONNIER
ARCHITECTS, INC. AND ARE NOT TO BE
REPRODUCED OR USED IN ANY MANNER
WHICH MAY BE CONSIDERED A VIOLATION
OF THE PROFESSIONAL SEAL OR ANY
LAW. NO PART OF THESE DRAWINGS
SHALL BE LOANED, REPRODUCED, COPIED,
OR IN ANY MANNER BE SUBJECT TO LOCAL ACTION.

DRAWN BY: DRK/CHF
CHECKED BY: DAF
ISSUED: 07/28/25
REVISION(S):

FILE: 2024-0511

A-303

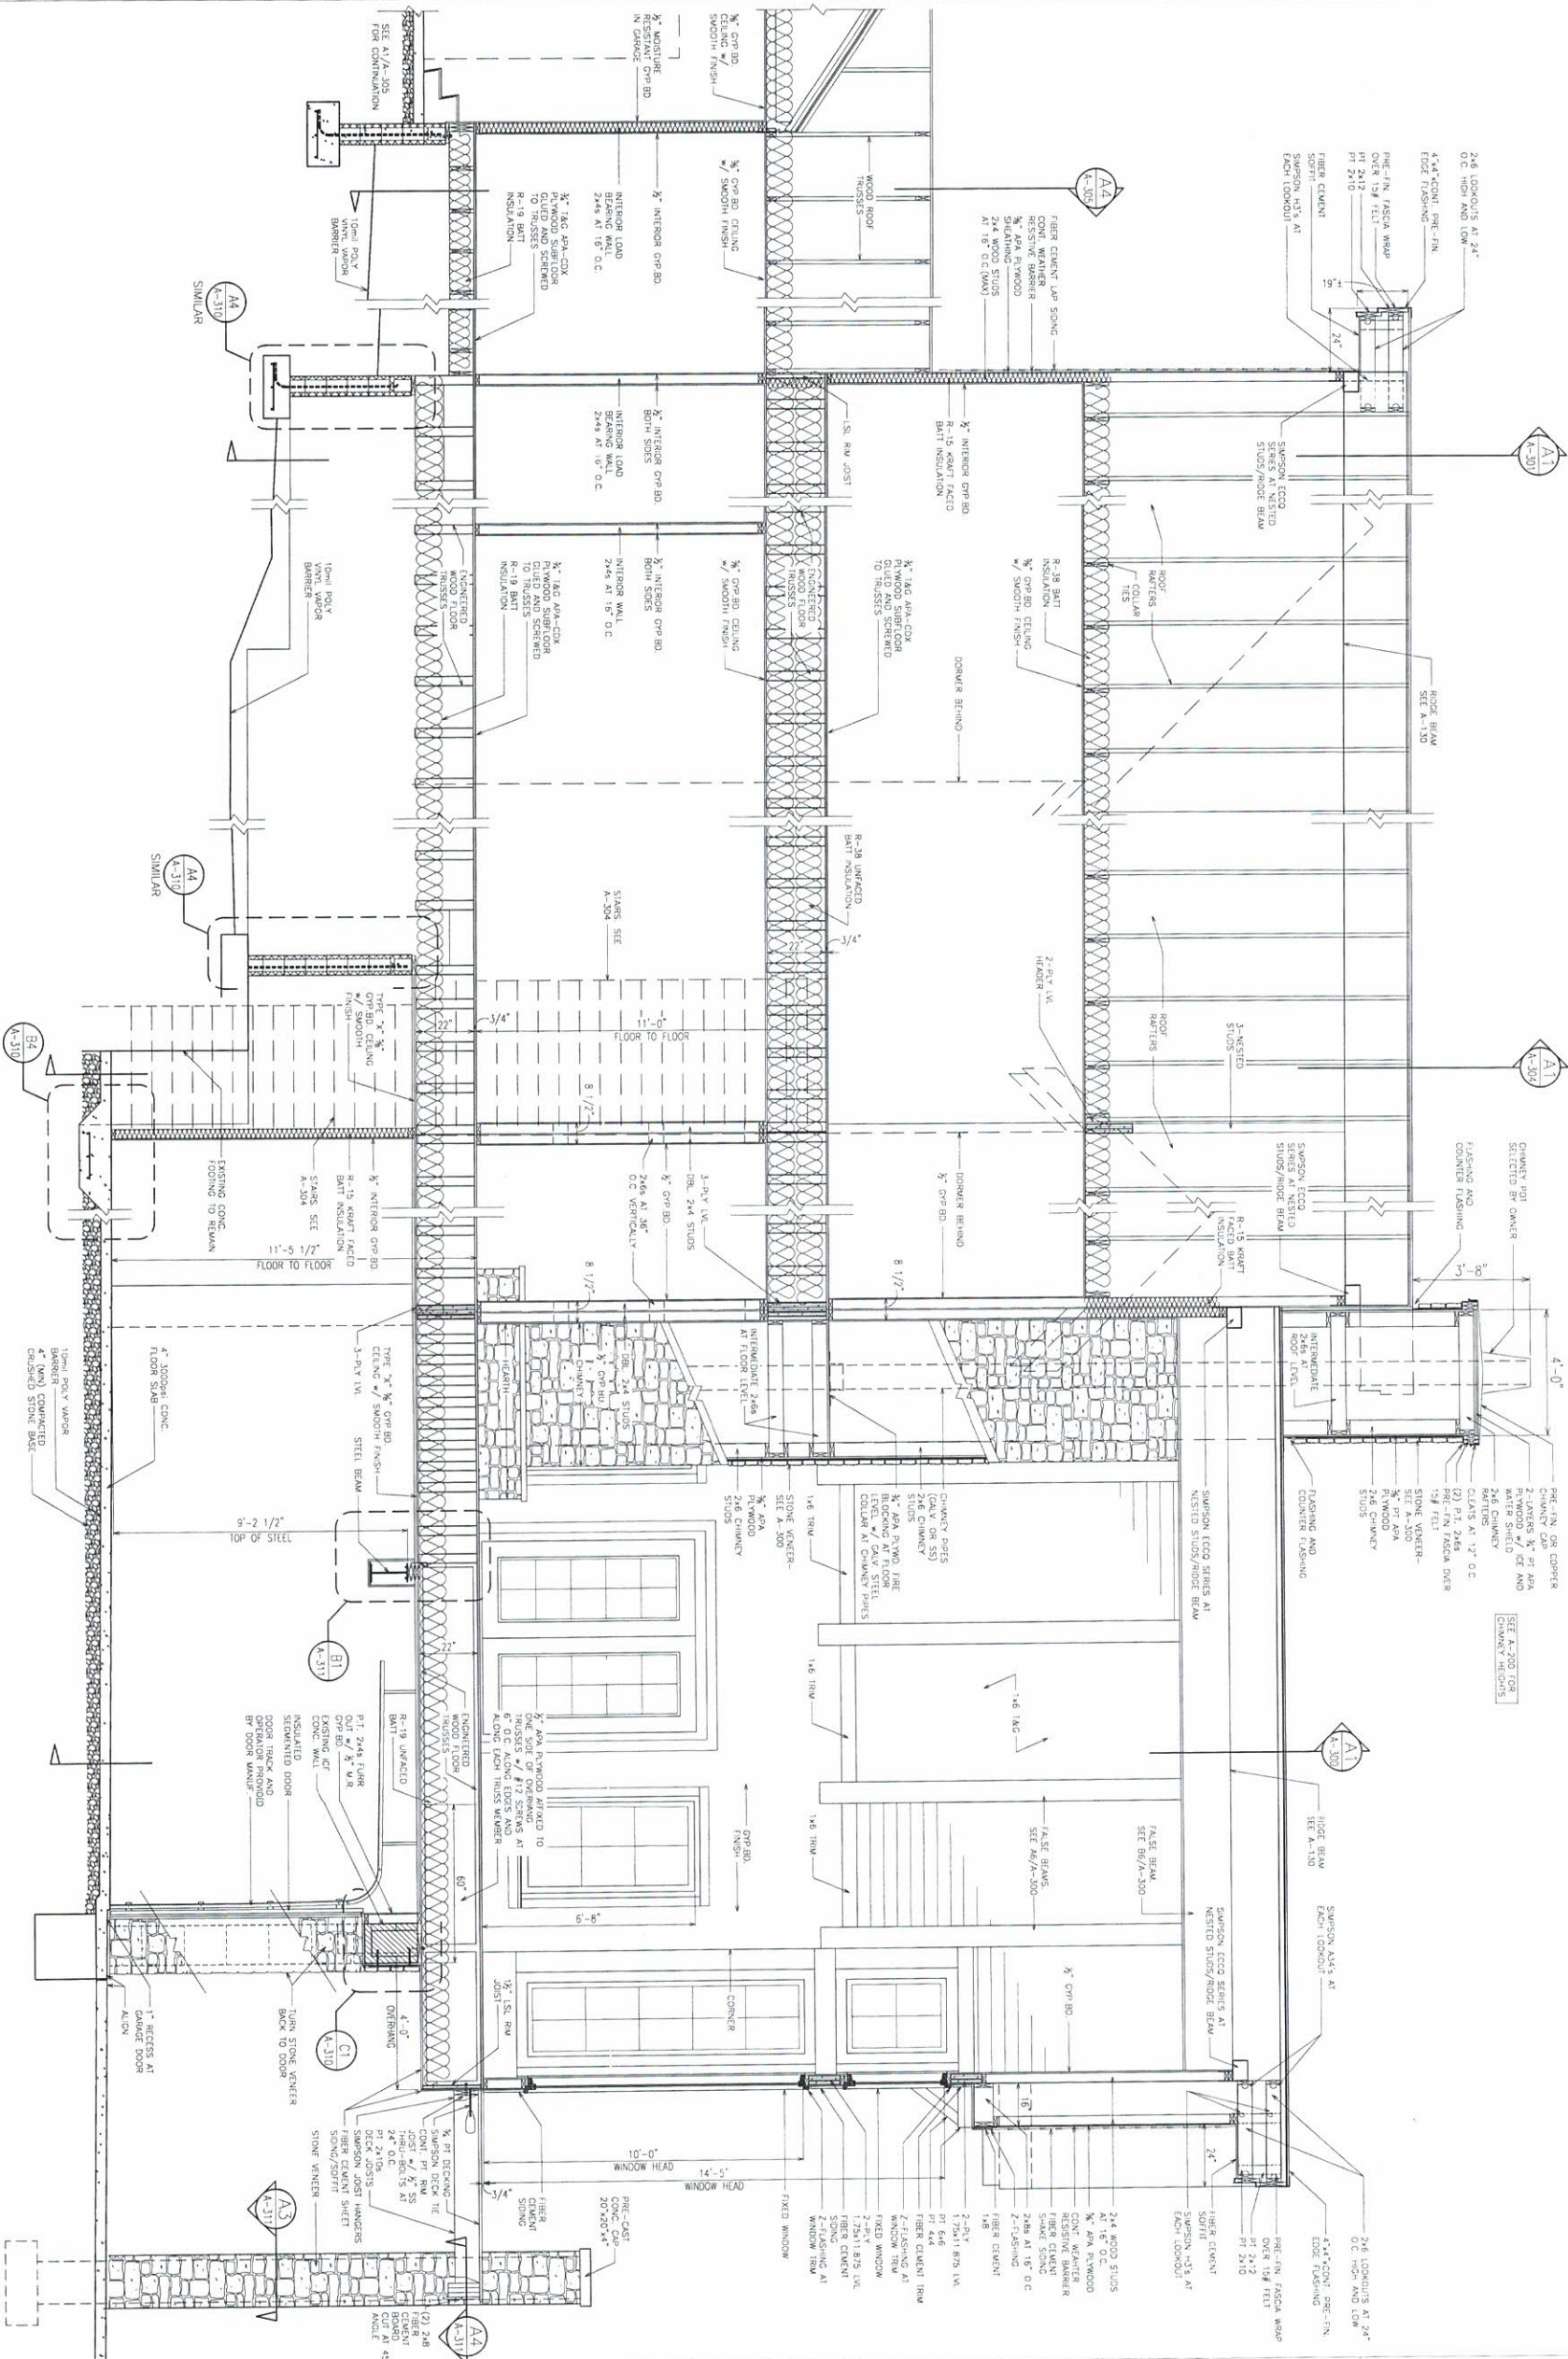

A1
1/2" = 1'-0"

6

5

4

3

2

1

FALCONNIER
4622 CHERRYSS AVENUE
KNOXVILLE, TN 37919
TEL: 615.584.7149
FAX: 615.584.3139
info@falconnier.com
© copyright 2025



NEW RESIDENCE

BROOKLOING
700 FOX RUN TRAIL
BAXTER KY 40005


BUILDING
SECTION

AS INSTRUMENTS OF SERVICE, THESE
DRAWINGS AND SUCH SPECIFICATIONS
HEREIN ARE THE PROPERTY OF FALCONNIER
ARCHITECTS AND SHALL REMAIN THEIR
PROPERTY AND NOT BE REPRODUCED OR
REPRODUCED OR USED IN ANY MANNER
WHICH MAY BE DEEMED TO BE A
VIOLATION OF THE PROFESSIONAL
ETHICS OF THE ARCHITECT.
USE WILL BE SUBJECT TO LIAISON ACTION

DRAWN BY: DRH/DHF
CHECKED BY: DAF
ISSUED: 07/28/25
REVISION(S):

FILE: 2024-0517

A-304

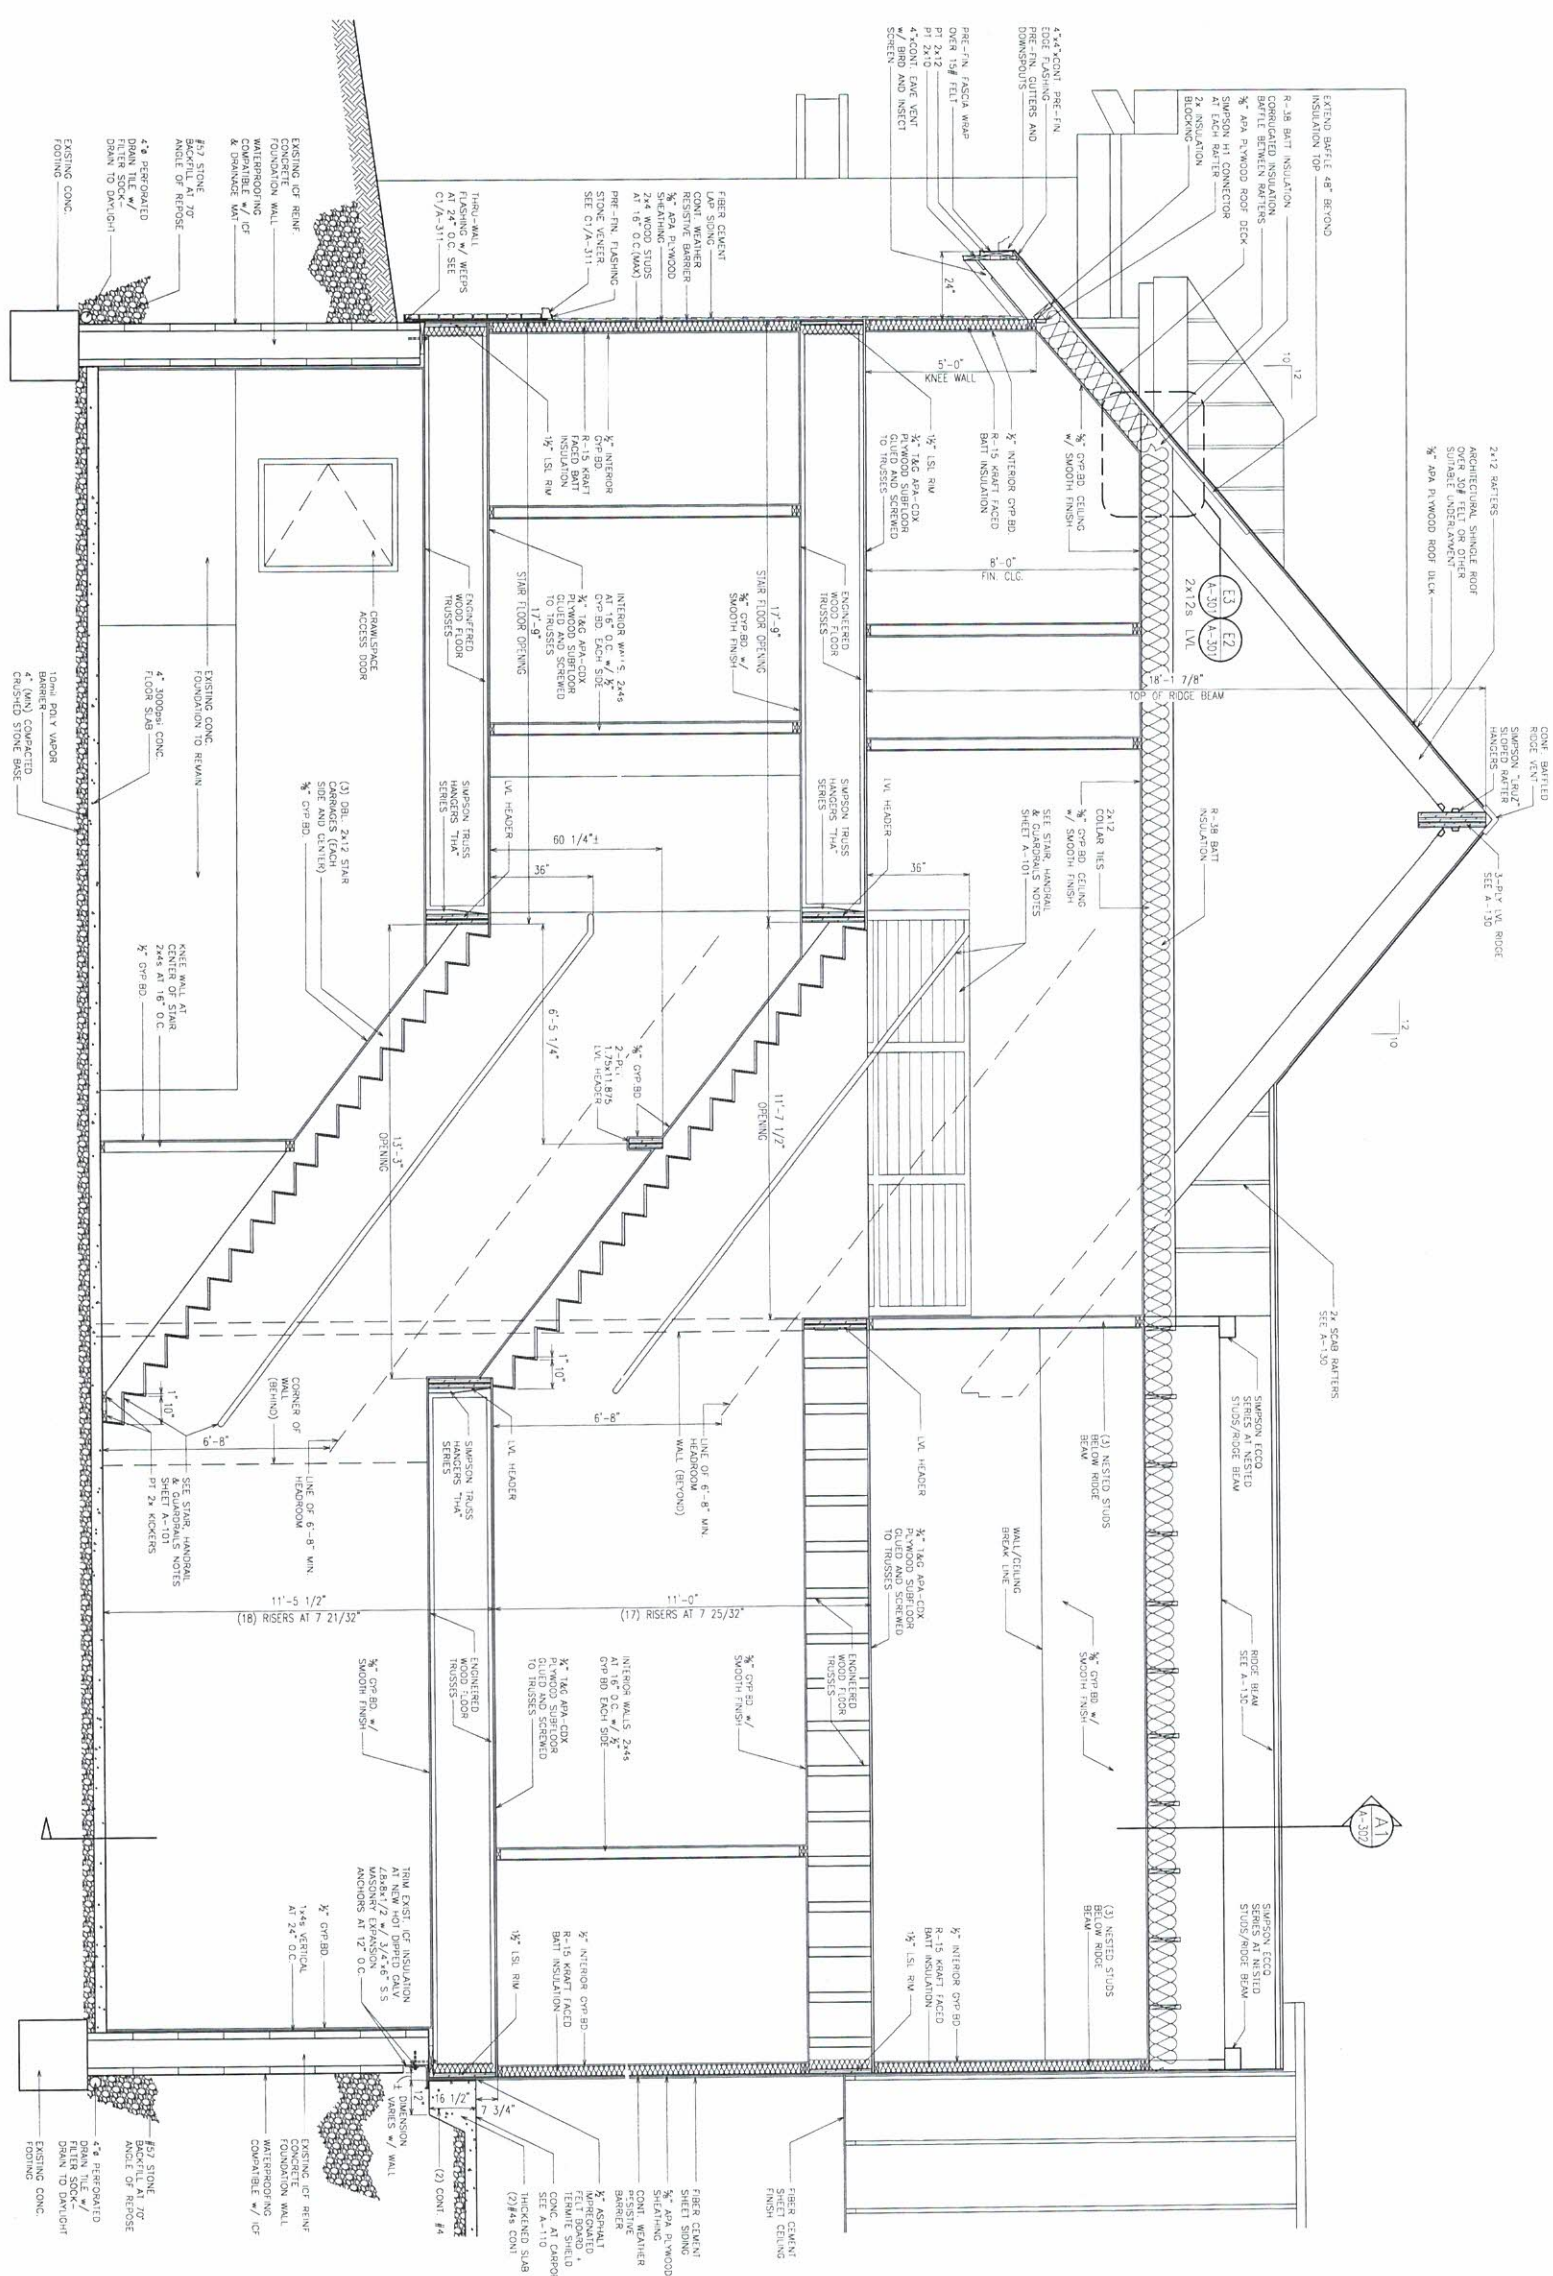

A1
BUILDING SECTION
1/2\"/>

A

B

C

FALCONNIER
4622 Charitiss Avenue
Knoxville TN 37919
Tel: 865.584.3159
info@falconnier.com
© copyright 2023



NEW RESIDENCE

BROOKLIVING
700 FOX RUN TRAIL
BAXTER KY 40806


SECTION DETAILS

AS INSTRUMENTS OF SERVICE, THESE
DRAWINGS ARE THE PROPERTY OF DAVID M.
FALCONNIER AND NO SUCH ARE REPRODUCED
OR REPRODUCED IN ANY MANNER WITHOUT
THE WRITTEN PERMISSION OF DAVID M.
FALCONNIER. ANY REPRODUCTION OR
REPRODUCTION OR USE OF THESE DRAWINGS
WITHOUT THE WRITTEN PERMISSION OF
DAVID M. FALCONNIER IS PROHIBITED. UNAUTHORIZED
USE WILL BE SUBJECT TO LEGAL ACTION.

DRAWN BY: DRK/CHF
CHECKED BY: DAF
ISSUED: 07/28/25
REVISION(S):


FILE: 2024-051

A-305

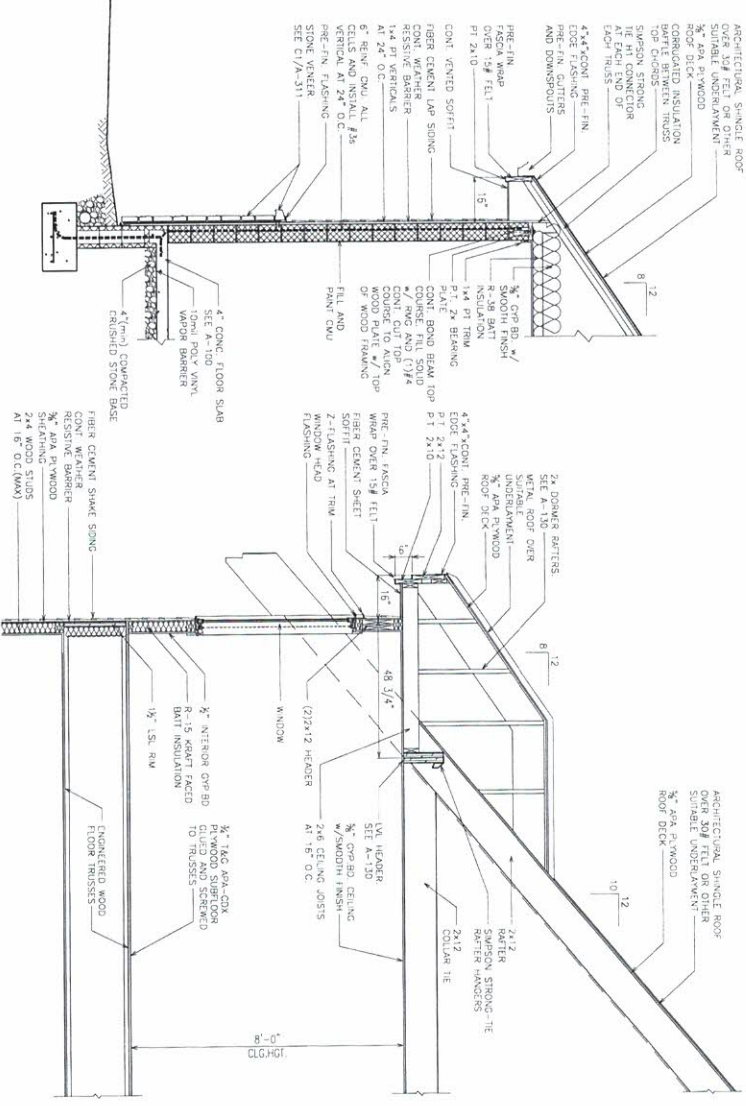


D3 WALL SECTION
1/2" = 1'-0"


D1 DORMER SECTIONS
1/2" = 1'-0"

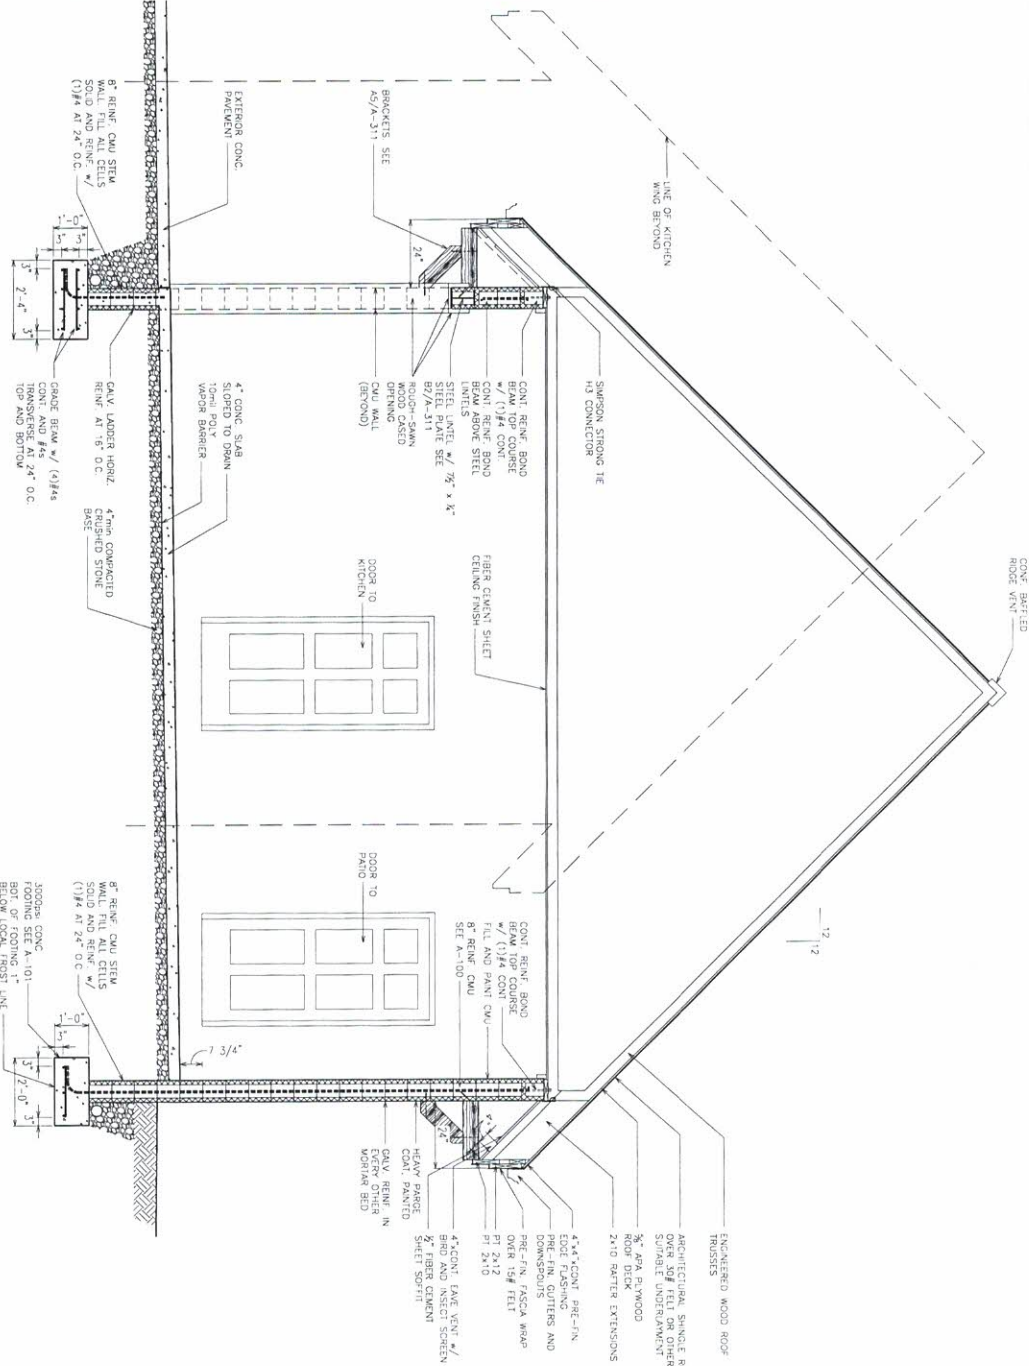

C4 CARPORT SECTION
1/2" = 1'-0"

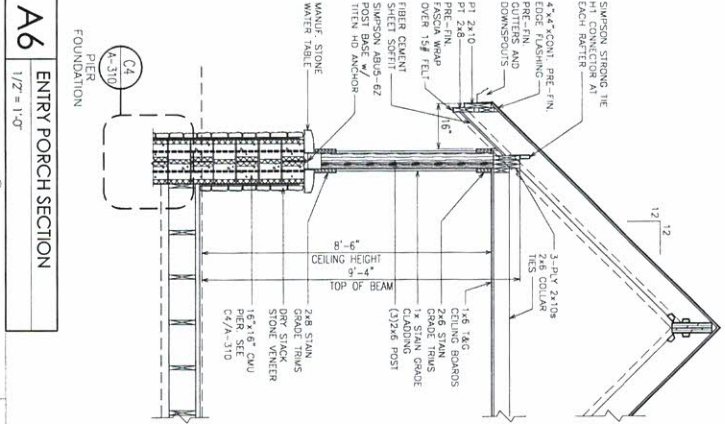

A6 ENTRY PORCH SECTION
1/2" = 1'-0"

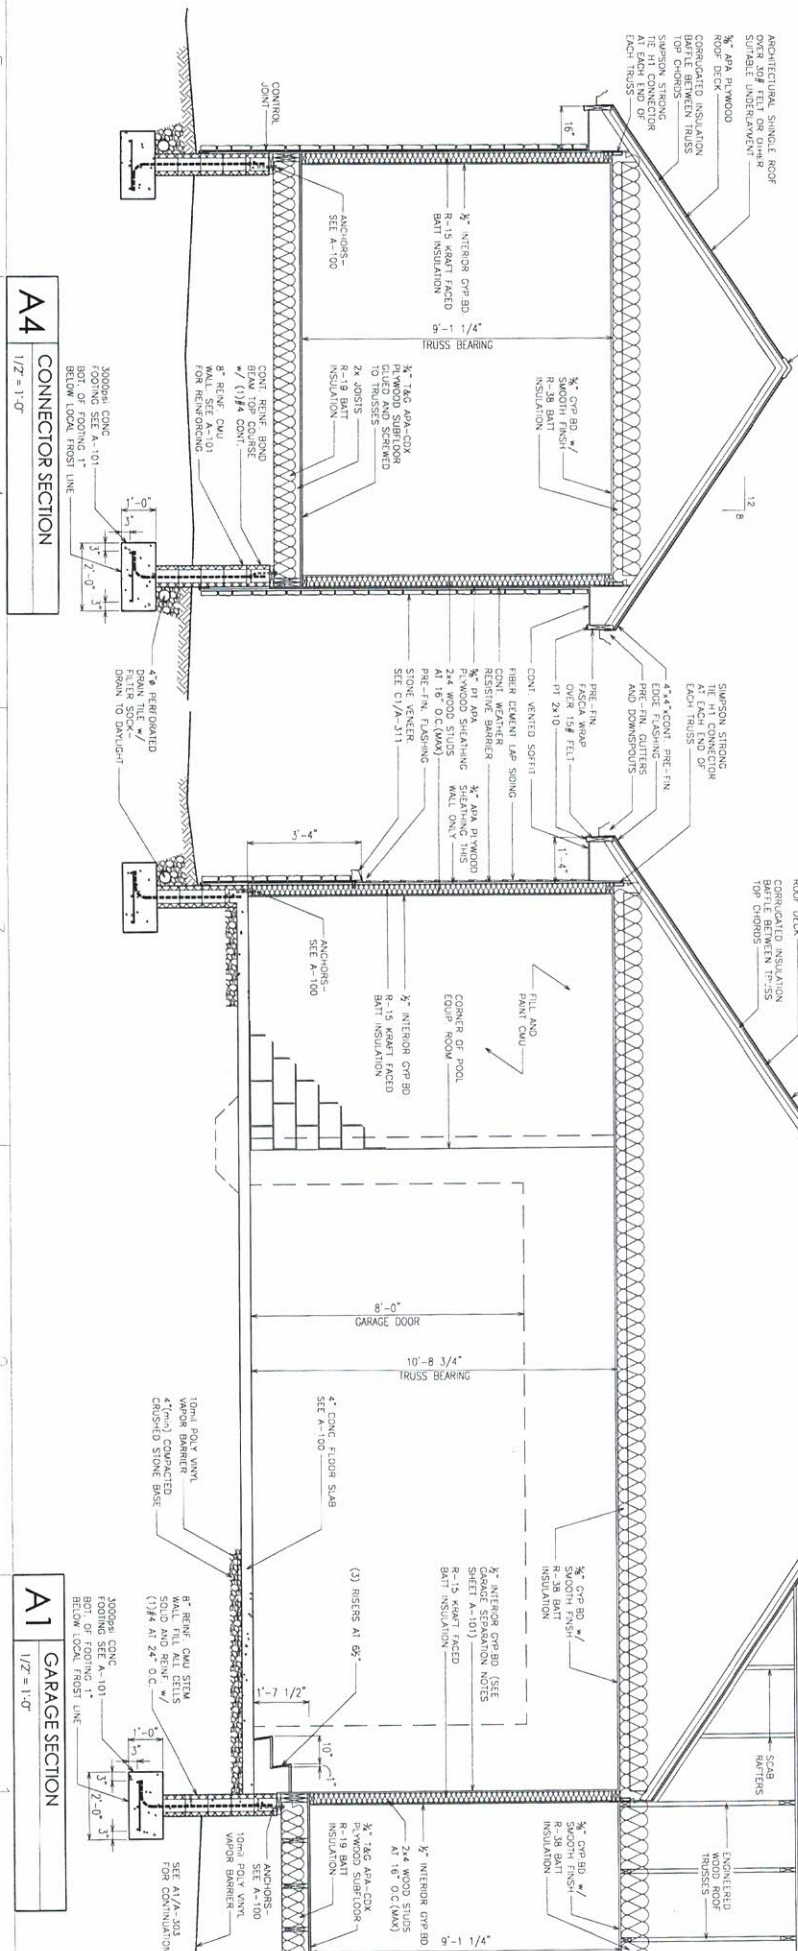

A4 CONNECTOR SECTION
1/2" = 1'-0"

A1 GARAGE SECTION
1/2" = 1'-0"

FALCONNIER
4622 CHARLES AVENUE
KNOXVILLE, TN 37919
TEL: 615.584.3199
FAX: 615.584.3199
info@falconnier.com
© copyright 2003



NEW RESIDENCE

BROOKLYN
700 FOX RUN TRAIL
BATES, TN 40806


FOUNDATION
DETAILS

ALL REQUIREMENTS OF SERVICE, THESE
DRAWINGS ARE THE PROPERTY OF DAVID M. FALCONNIER
AND AS SUCH ARE NOT TO BE REPRODUCED OR
REPRODUCED FOR USE OF THESE DRAWINGS
WITHOUT THE WRITTEN PERMISSION OF DAVID M. FALCONNIER
FALCONNIER & FALCONNIER, INC. IS NOT RESPONSIBLE FOR
USE OF THESE DRAWINGS FOR ANY OTHER PROJECTS
OR FOR ANY OTHER PURPOSES.


DRAWN BY: DRK/GHF
CHECKED BY: DAF
ISSUED: 07/28/23
REVISION(S):

FILE: 2024-051


A-310

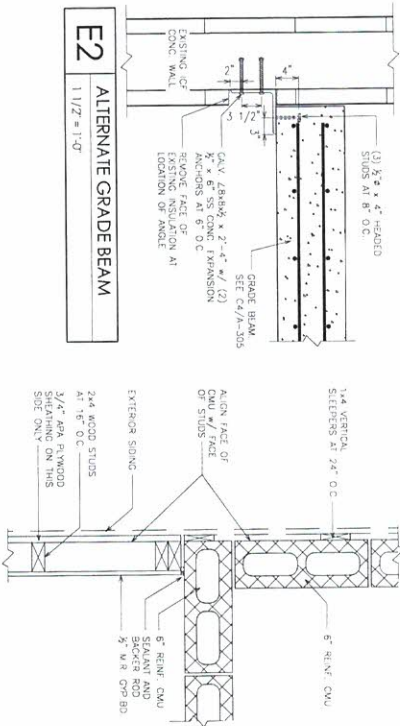


D1 PLAN DETAIL AT GARAGE
1 1/2" = 1'-0"

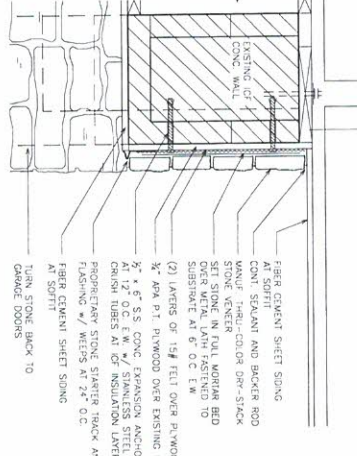


C1 STONE VENEER AT ICF
1 1/2" = 1'-0"

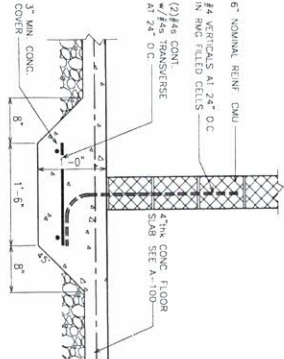

B3 THICKENED SLAB
1" = 1'-0"

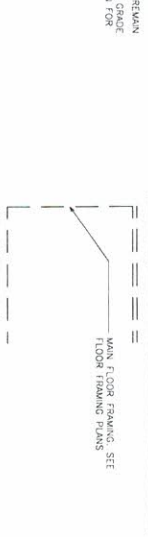


B4 FOUNDATION DETAIL
1" = 1'-0"

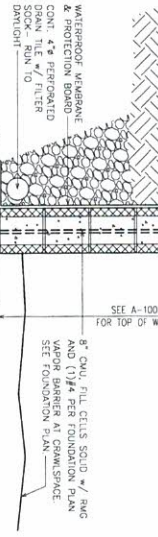


A4 FOUNDATION WALL
1" = 1'-0"

D4 FOUNDATION DEPTH DETAIL
1 1/2" = 1'-0"

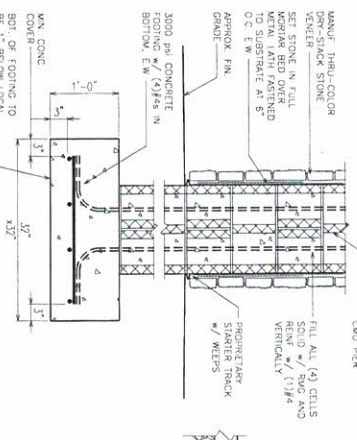



C4 PORCH PIER FOOTING
1" = 1'-0"

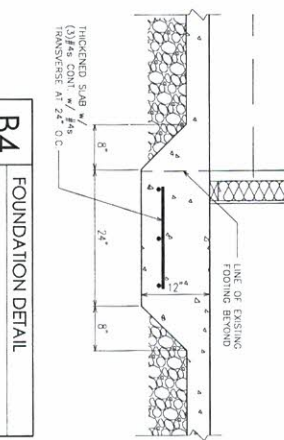

B6 FOUNDATION DETAIL
1" = 1'-0"


C6 FOUNDATION DETAIL
1" = 1'-0"



D4 FOUNDATION DEPTH DETAIL
1 1/2" = 1'-0"

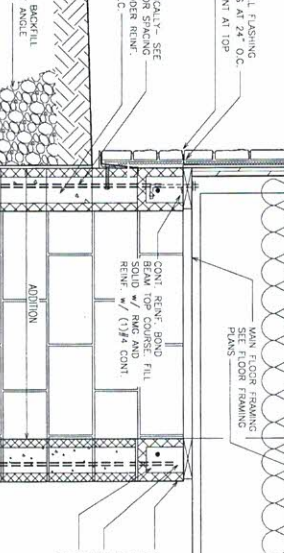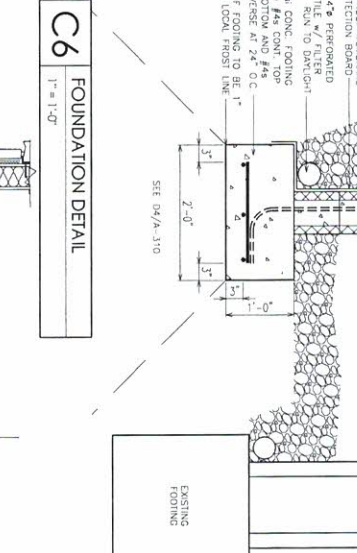

B6 FOUNDATION DETAIL
1" = 1'-0"

A6 WALL TIE DETAIL
1 1/2" = 1'-0"

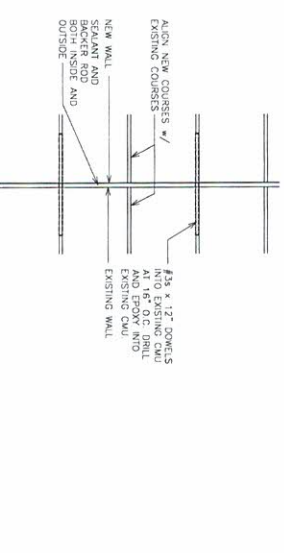

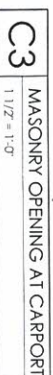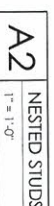

FALCONNIER
4622 CHARLES AVENUE
KNOXVILLE, TN 37919
TEL: 615.584.3199
FAX: 615.584.3199
falconco@falconco.com
© copyright 2003



NEW RESIDENCE

BROOKLIVING
700 FOX RUN TRAIL
BAXTER, KY 40005

TRUSS DIAGRAMS

AS INSTRUMENT OF SERVICE, THESE
DRAWINGS ARE THE PROPERTY OF DAVID M. FALCONIER
AND AS SUCH ARE NOT TO BE REPRODUCED OR
REPRODUCED OR USED IN ANY MANNER WITHOUT
THE WRITTEN CONSENT OF DAVID M. FALCONIER
FALCONIER & COMPANY, INC. ANY REPRODUCTION
OR USE OF THESE DRAWINGS WITHOUT THE
WRITTEN CONSENT OF DAVID M. FALCONIER
FALCONIER & COMPANY, INC. WILL BE SUBJECT TO
LITIGATION.

DRAWN BY: DRK/GHF
CHECKED BY: DAF
ISSUED: 07/28/25
REVISION(S):





















NOTE: VERIFY EXISTING AND
NEW FOUNDATIONS BEFORE
PROCEEDING. APPROPRIATE
HANGERS AS REQUIRED.

A-320

FILE:

2024-051

29'-5" TRUSS LENGTH

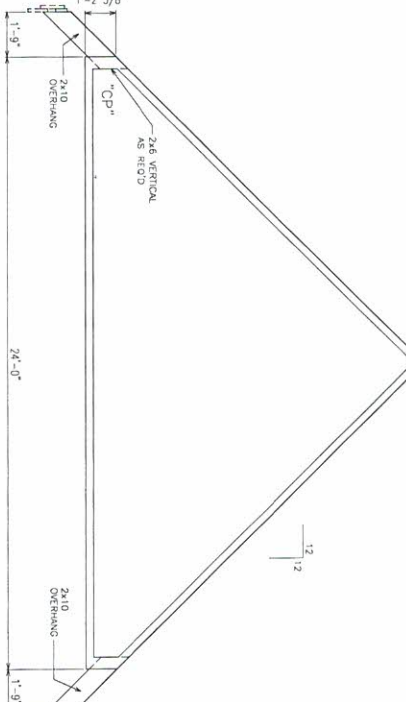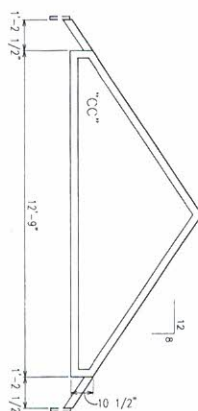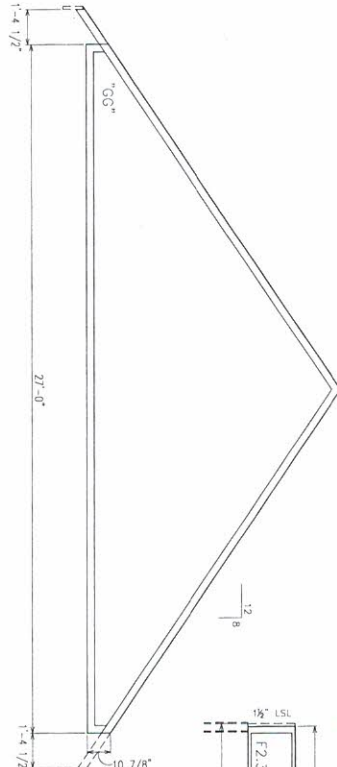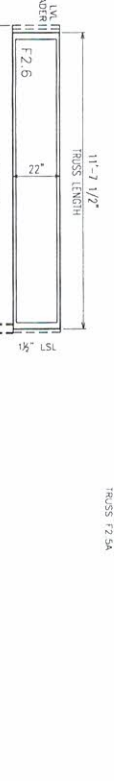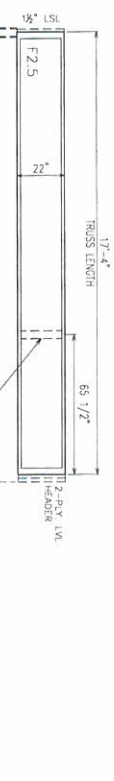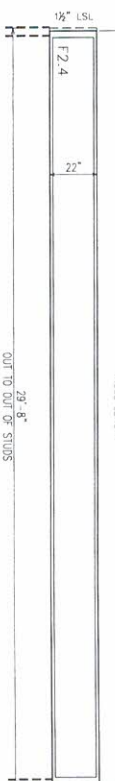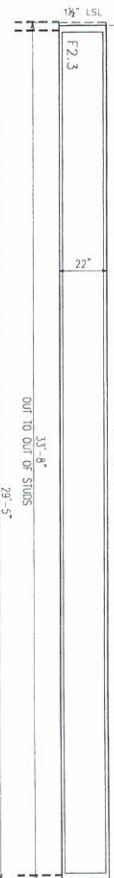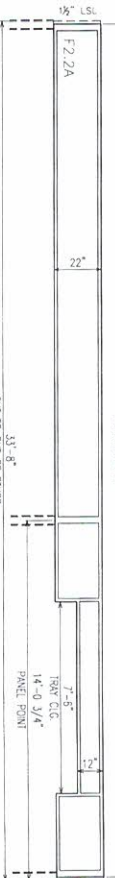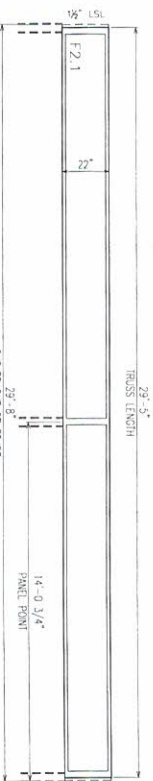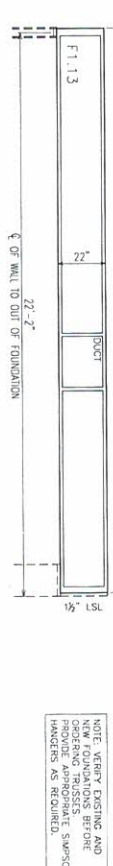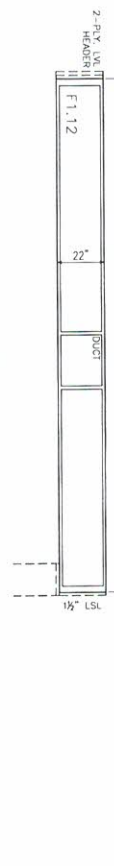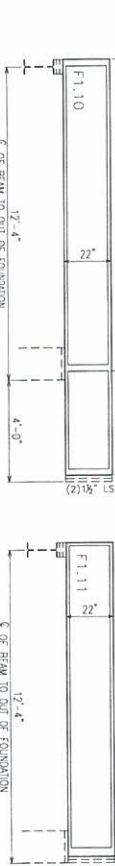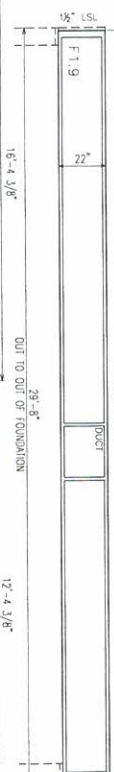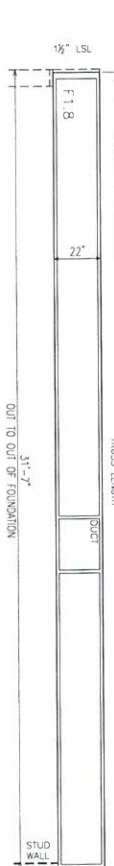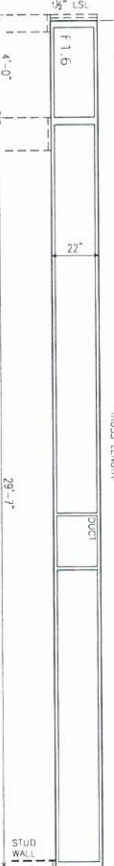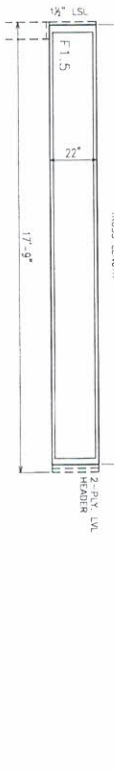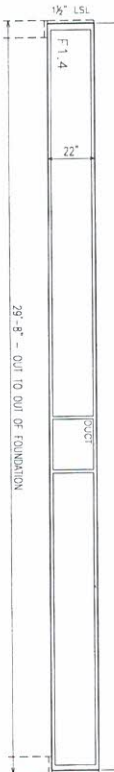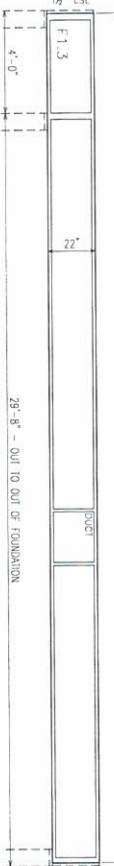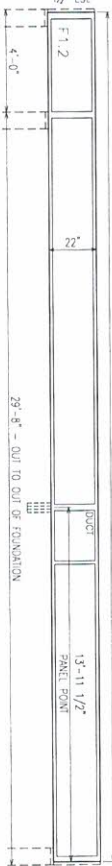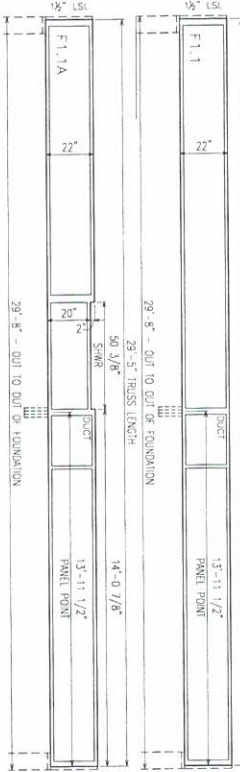

A6 ROOF TRUSSES

SEE WOOD ROOF TRUSS NOTES SHEET A-115
SEE LVL, LSL, AND WOOD TRUSS NOTES SHEET A-105

A4 2nd FLOOR TRUSS DIAGRAMS

SEE LVL, LSL, AND WOOD TRUSS NOTES SHEET A-105

A1 1st FLOOR TRUSS DIAGRAMS

SEE LVL, LSL, AND WOOD TRUSS NOTES SHEET A-105

DOOR SCHEDULE

NO.	DOOR			FRAME			FIRE RATING			REMARKS	
	DOOR	SIZES		DETAILS (A)	FIRE RESISTANCE	KEY	NOTES				
		W	H								
B01	3'-0"	6'-6"	1 1/8" MS	PP	NO	PP	3'-0"	6'-6"	1 1/8" MS	1.2	
B02A	3'-0"	6'-6"	1 1/8" MS	PP	NO	PP	3'-0"	6'-6"	1 1/8" MS	4.1	801
B02B	3'-0"	6'-6"	1 1/8" MS	PP	NO	PP	3'-0"	6'-6"	1 1/8" MS	4.1	801
B41C											

LARGE DOOR SCHEDULE

REMARKS	DOOR		DOOR		DETAILS		FIRE		REMARKS		
	NO.	SIZE	TYPE	MATL.	OPERATOR	GLASS	SET SH-A-60	RATING			
1. SET M/A-600	BOA	10'-0" 8'-0"	SG	INS	REF	1.2	1B9	D1L	D1L	N/A	1
2. SET C/V-A-600	BOA2	10'-0" 8'-0"	SG	INS	REF	1.2	1B9	D1L	D1L	N/A	1
		14'-0" 8'-0"	SG	INS	REF	1.2	1B9	D1L	D1L	N/A	2

OPERATOR KEYS
1 2 



















DOOR TYPE KEY:
SG = SEGMENTED

DOOR MATERIALS KEY:
NS = INSULATED STEEL
PF = PRE-FINISHED STEEL (COLOR AND STYLE SELECTED BY OWNER)

DOOR FINISH KEY:
NS = INSULATED STEEL
PF = PRE-FINISHED STEEL (COLOR AND STYLE SELECTED BY OWNER)

OPERATOR KEYS
1 2 

OTHER SYMBOLS KEY
ETR = EXPANDING TO RETURN
D1L = SETTING LOCATED IN
N/A = NOT APPLICABLE

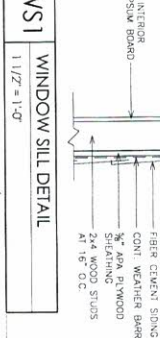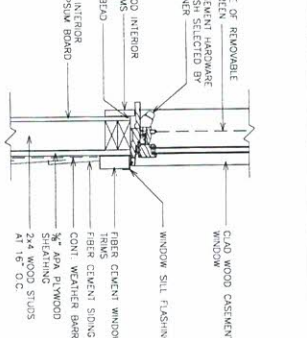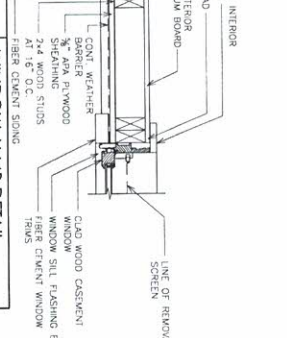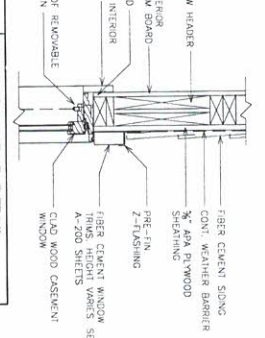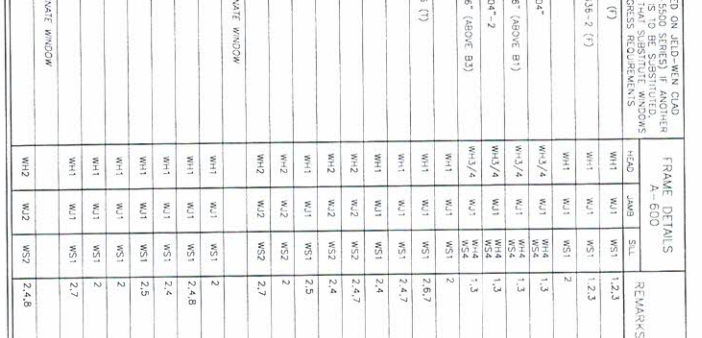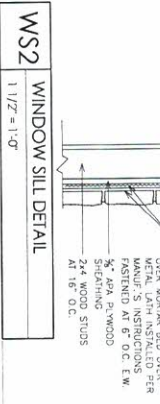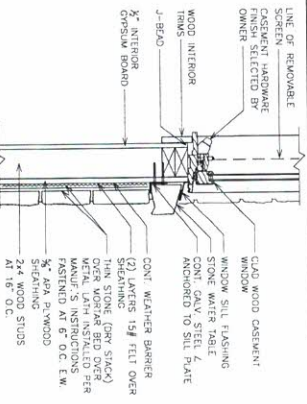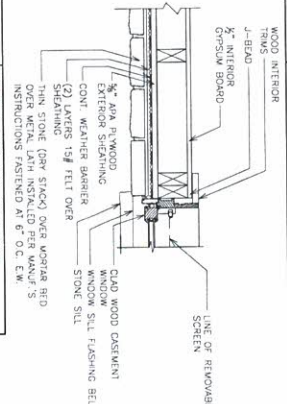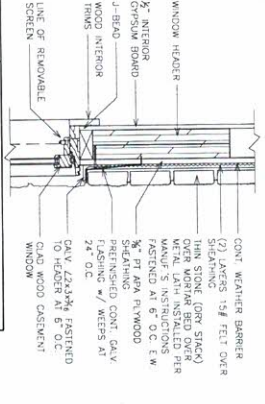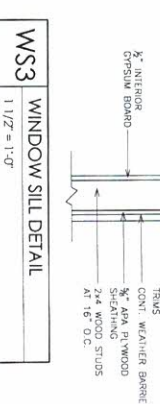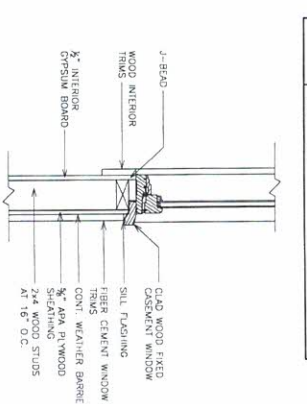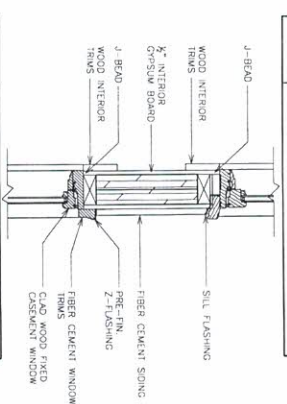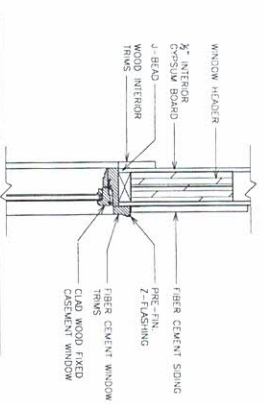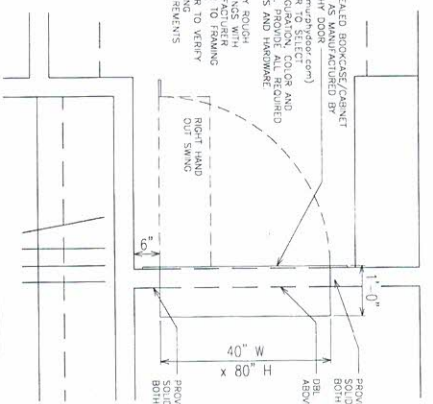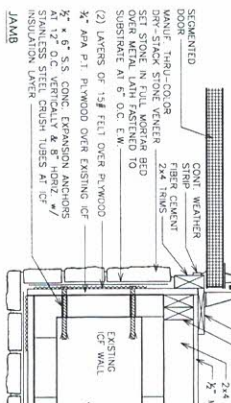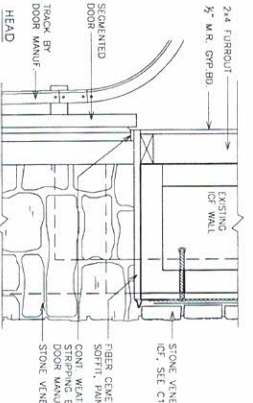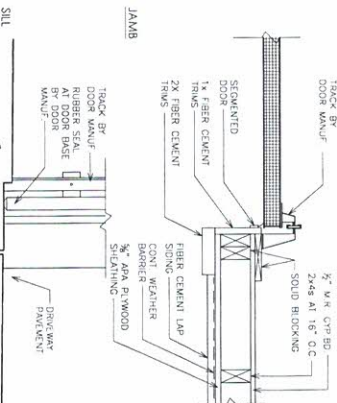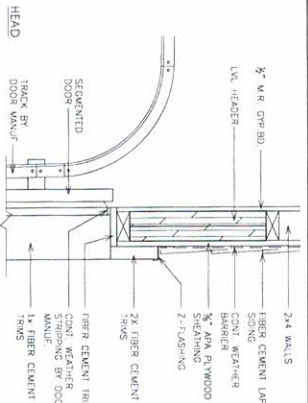

NEW RESIDENCE

BROOK LOVING
700 FOX RUN TRAIL
BAXTER, KY 40806

DOOR & WINDOW
SCHEDULES,
LARGE DOOR
DETAILS, &
WINDOW DETAILS

AS INSTRUMENTS OF SERVICE, THESE DEEDS AND THE DEEDS REPRESENTED BY THEM ARE THE PROPERTY OF DAWSON & DEEDS, INC. AND ARE NOT TO BE REPRODUCED OR COPIED IN ANY MANNER WITHOUT THE WRITTEN CONSENT FROM DAWSON & DEEDS, INC. ANY UNAUTHORIZED USE WILL BE SUBJECT TO LEGAL ACTION.

DRAWN BY:	URK/GHT
CHECKED BY:	DAF
ISSUED:	07/28/25
REVISION(S):	
FILE:	2024-0

FALCONNIER
4622 COMPTON AVENUE
CHICAGO, IL 60631
PHONE 847.584.7868
FAX 847.584.3139
falconniernyc.com
© 2007-2023



NEW RESIDENCE

BROOKLYN
700 FOX RUN TRAIL
BAYTER, KY 40006


DOOR DETAILS

AT VENDOR'S OF STONE, BRICK, DIMENSIONS AND THE SECTION REPRESENTED BY THIS SET THE PROPERTY OF BAYTER & SON, INC. REPRODUCTION OR USE OF THIS DRAWING WITHOUT WRITTEN CONSENT FROM BAYTER & SON, INC. IS STRICTLY PROHIBITED.


DRAWN BY: DRK/GHF
CHECKED BY: DAF
ISSUED: 07/28/23
REVISION(S):

FILE: 2024-0511


A-601

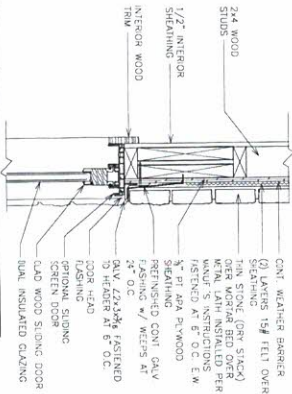

DH8 DOOR HEAD DETAIL
1 1/2" = 1'-0"

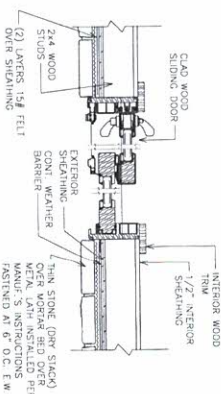


DJ8 DOOR JAMB DETAIL
1 1/2" = 1'-0"

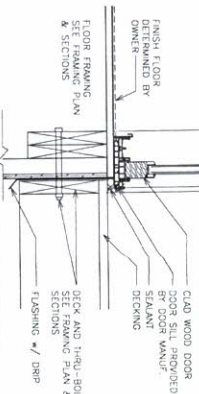


DS8 DOOR SILL DETAIL
1 1/2" = 1'-0"




DH10 DOOR HEAD DETAIL
1 1/2" = 1'-0"

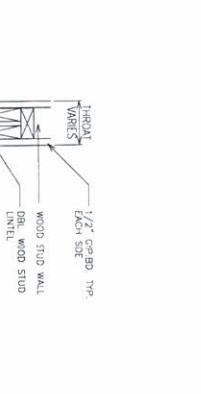


DH6 DOOR HEAD DETAIL
1 1/2" = 1'-0"

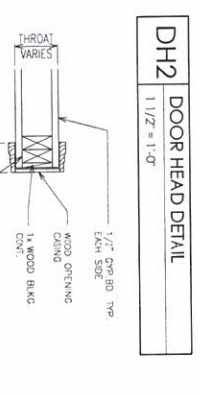


DH4 DOOR HEAD DETAIL
1 1/2" = 1'-0"

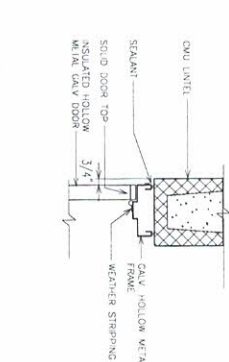


DH10 DOOR HEAD DETAIL
1 1/2" = 1'-0"

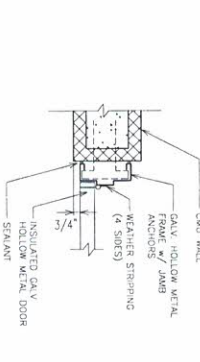


DJ10 DOOR JAMB DETAIL
1 1/2" = 1'-0"

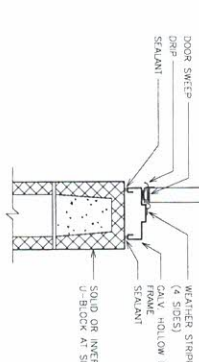


DS10 DOOR SILL DETAIL
1 1/2" = 1'-0"

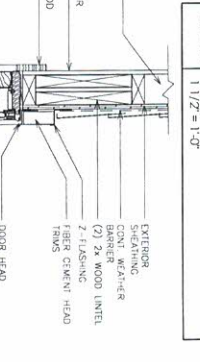

DH5 DOOR HEAD DETAIL
1 1/2" = 1'-0"

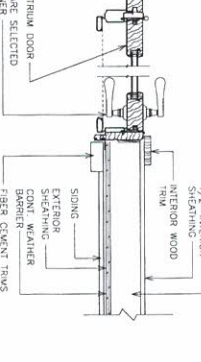

DH6 DOOR HEAD DETAIL
1 1/2" = 1'-0"

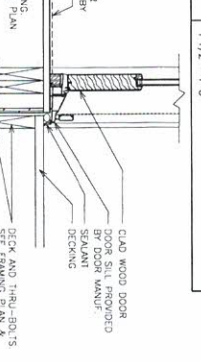


DH4 DOOR HEAD DETAIL
1 1/2" = 1'-0"




DH10 DOOR HEAD DETAIL
1 1/2" = 1'-0"




DJ10 DOOR JAMB DETAIL
1 1/2" = 1'-0"

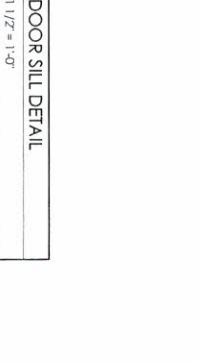


DS10 DOOR SILL DETAIL
1 1/2" = 1'-0"

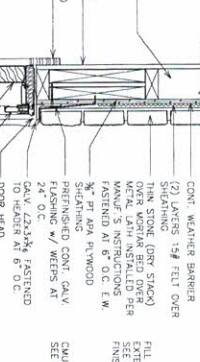

DH5 DOOR HEAD DETAIL
1 1/2" = 1'-0"

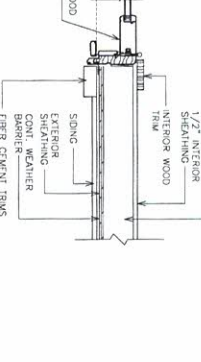


DH6 DOOR HEAD DETAIL
1 1/2" = 1'-0"

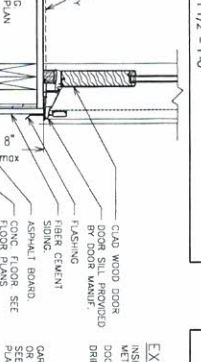


DH4 DOOR HEAD DETAIL
1 1/2" = 1'-0"




DH10 DOOR HEAD DETAIL
1 1/2" = 1'-0"

 


DJ10 DOOR JAMB DETAIL
1 1/2" = 1'-0"

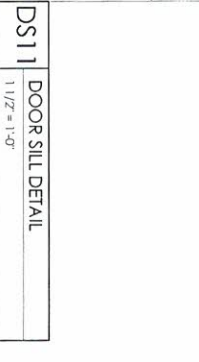


DS10 DOOR SILL DETAIL
1 1/2" = 1'-0"

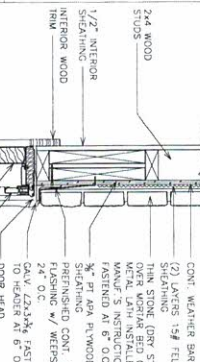


DH5 DOOR HEAD DETAIL
1 1/2" = 1'-0"

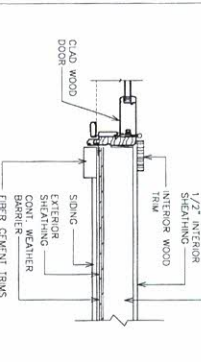


DH6 DOOR HEAD DETAIL
1 1/2" = 1'-0"

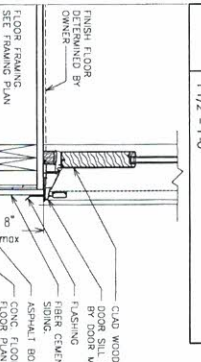


DH4 DOOR HEAD DETAIL
1 1/2" = 1'-0"

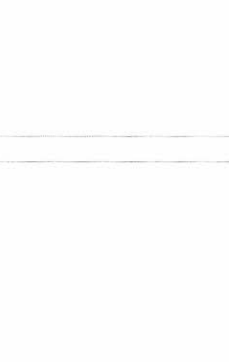


DH10 DOOR HEAD DETAIL
1 1/2" = 1'-0"

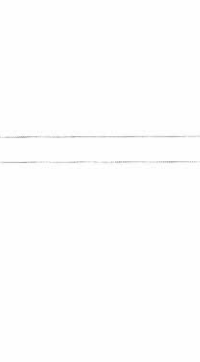


DJ10 DOOR JAMB DETAIL
1 1/2" = 1'-0"

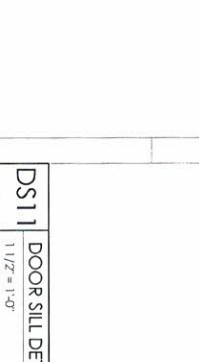


DS10 DOOR SILL DETAIL
1 1/2" = 1'-0"

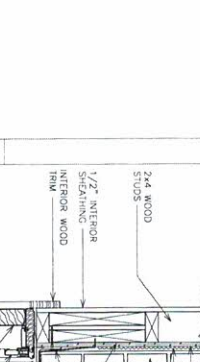

DH5 DOOR HEAD DETAIL
1 1/2" = 1'-0"

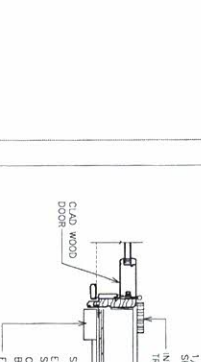

DH6 DOOR HEAD DETAIL
1 1/2" = 1'-0"

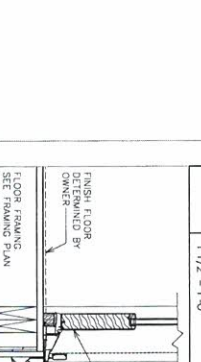

DH4 DOOR HEAD DETAIL
1 1/2" = 1'-0"