

Prepared for  
7/8/2025

Properties for Lease

Property Description

The multi tenant warehouse complex consists of four separate buildings totaling 113,606. Suite sizes range from 3,497 to 10,885 sq. ft. All warehouse spaces have a ceiling height of 20' and are adjacent to grade and truck well loading. Parking ratio is 2.62 spaces per 1,000 sq. ft. of space. Each suite is individually electrically metered and offers a minimum service of 200 amp, three phase, 480-volt supply.

Grove Commons Industrial Park is located one mile northeast of Elliot Road and Interstate 10. Tempe is currently an urban community located in the center of the Phoenix metropolitan region, bordered by Phoenix on the West, Scottsdale on the North, Mesa on the East, and Chandler on the South. Grove Commons central location is enhanced by its access to the extensive freeway network providing access to and from these surrounding communities. Grove Commons adds to Tempe' s strong, diversified economy of more than 750 manufacturing firms. Located in the middle of the Tech Oasis, where over two hundred high tech companies and other growing industries including bio-technology, financial and business services can be found.

1 Grove Commons Industrial Park Bldg B - 1514 W Todd Dr, Tempe, AZ 85283



Rental Rate Mo	\$1.10 SF/Mo/NNN	Property Notes:
Spaces	4	Evap cooling in warehouse: CAMs running \$0.34sf
Property Sub-type	Warehouse	200 amp, 3 phase, 480 volt power
Status	Active	

Spaces							
#	Space Avail.	Rental Rate	Min Divisible	Max Contig.	Lease Type	Date Avail.	Service Type
B101	5,123 SF	\$1.10/Mo/NNN	5,123 SF	5,123 SF	NNN	10/1/2025 (office are 900 SF)	Triple Net
B103/104	9,609 SF	\$1.10/Mo/NNN	9,609 SF	9,609 SF	NNN	10/1/2025 (office area 7,651 SF)	Triple Net
B106	10,885 SF	\$1.10/Mo/NNN	10,885 SF	10885 SF	NNN	2/1/2025 (office area 963 SF)	Triple Net

2 Grove Commons Industrial Park Bldg C - 1522 W Todd Dr, Tempe, AZ 85283



Rental Rate Mo	\$1.10 SF/Mo/NNN	Property Notes:
Spaces	0	Evap cooling in warehouse: CAMs running \$0.34sf
Property Sub-type	Warehouse	
Status	Active	

Spaces							
#	Space Avail.	Rental Rate	Min Divisible	Max Contig.	Lease Type	Date Avail.	Service Type
Fully Leased							

3 Grove Commons Industrial Park Bldg A - 1536 W Todd Dr, Tempe, AZ 85283




Rental Rate Mo	\$1.10 SF/Mo/NNN	Property Notes:
Spaces	1	Evap cooling in warehouse: CAMs running \$0.34sf
Property Sub-type	Warehouse	
Status	Active	


Spaces							
#	Space Avail.	Rental Rate	Min Divisible	Max Contig.	Lease Type	Date Avail.	Service Type
A105	5124 SF	\$1.10/Mo/NNN	5124 SF	5124 SF	NNN	2/15/2025 (office area 1055 SF)	Triple Net

GROVE COMMONS INDUSTRIAL PARK - SUITE B101

1514 W. Todd Drive  
Tempe, AZ 85283

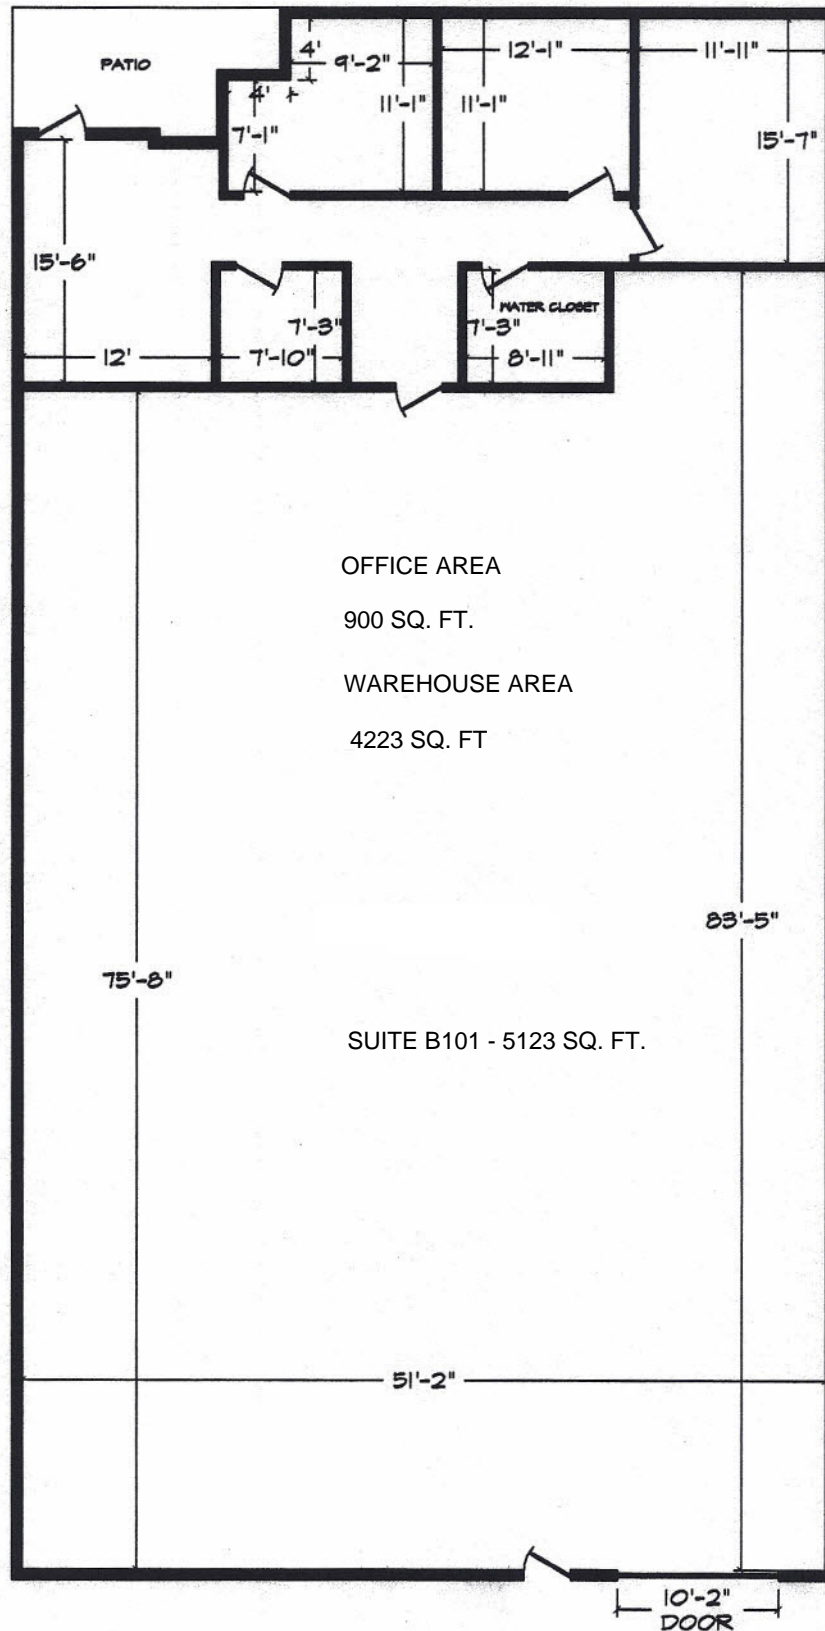

SUITE AREA: 9,609 S.F.±  
OFFICE AREA 7,651 S.F.± NET

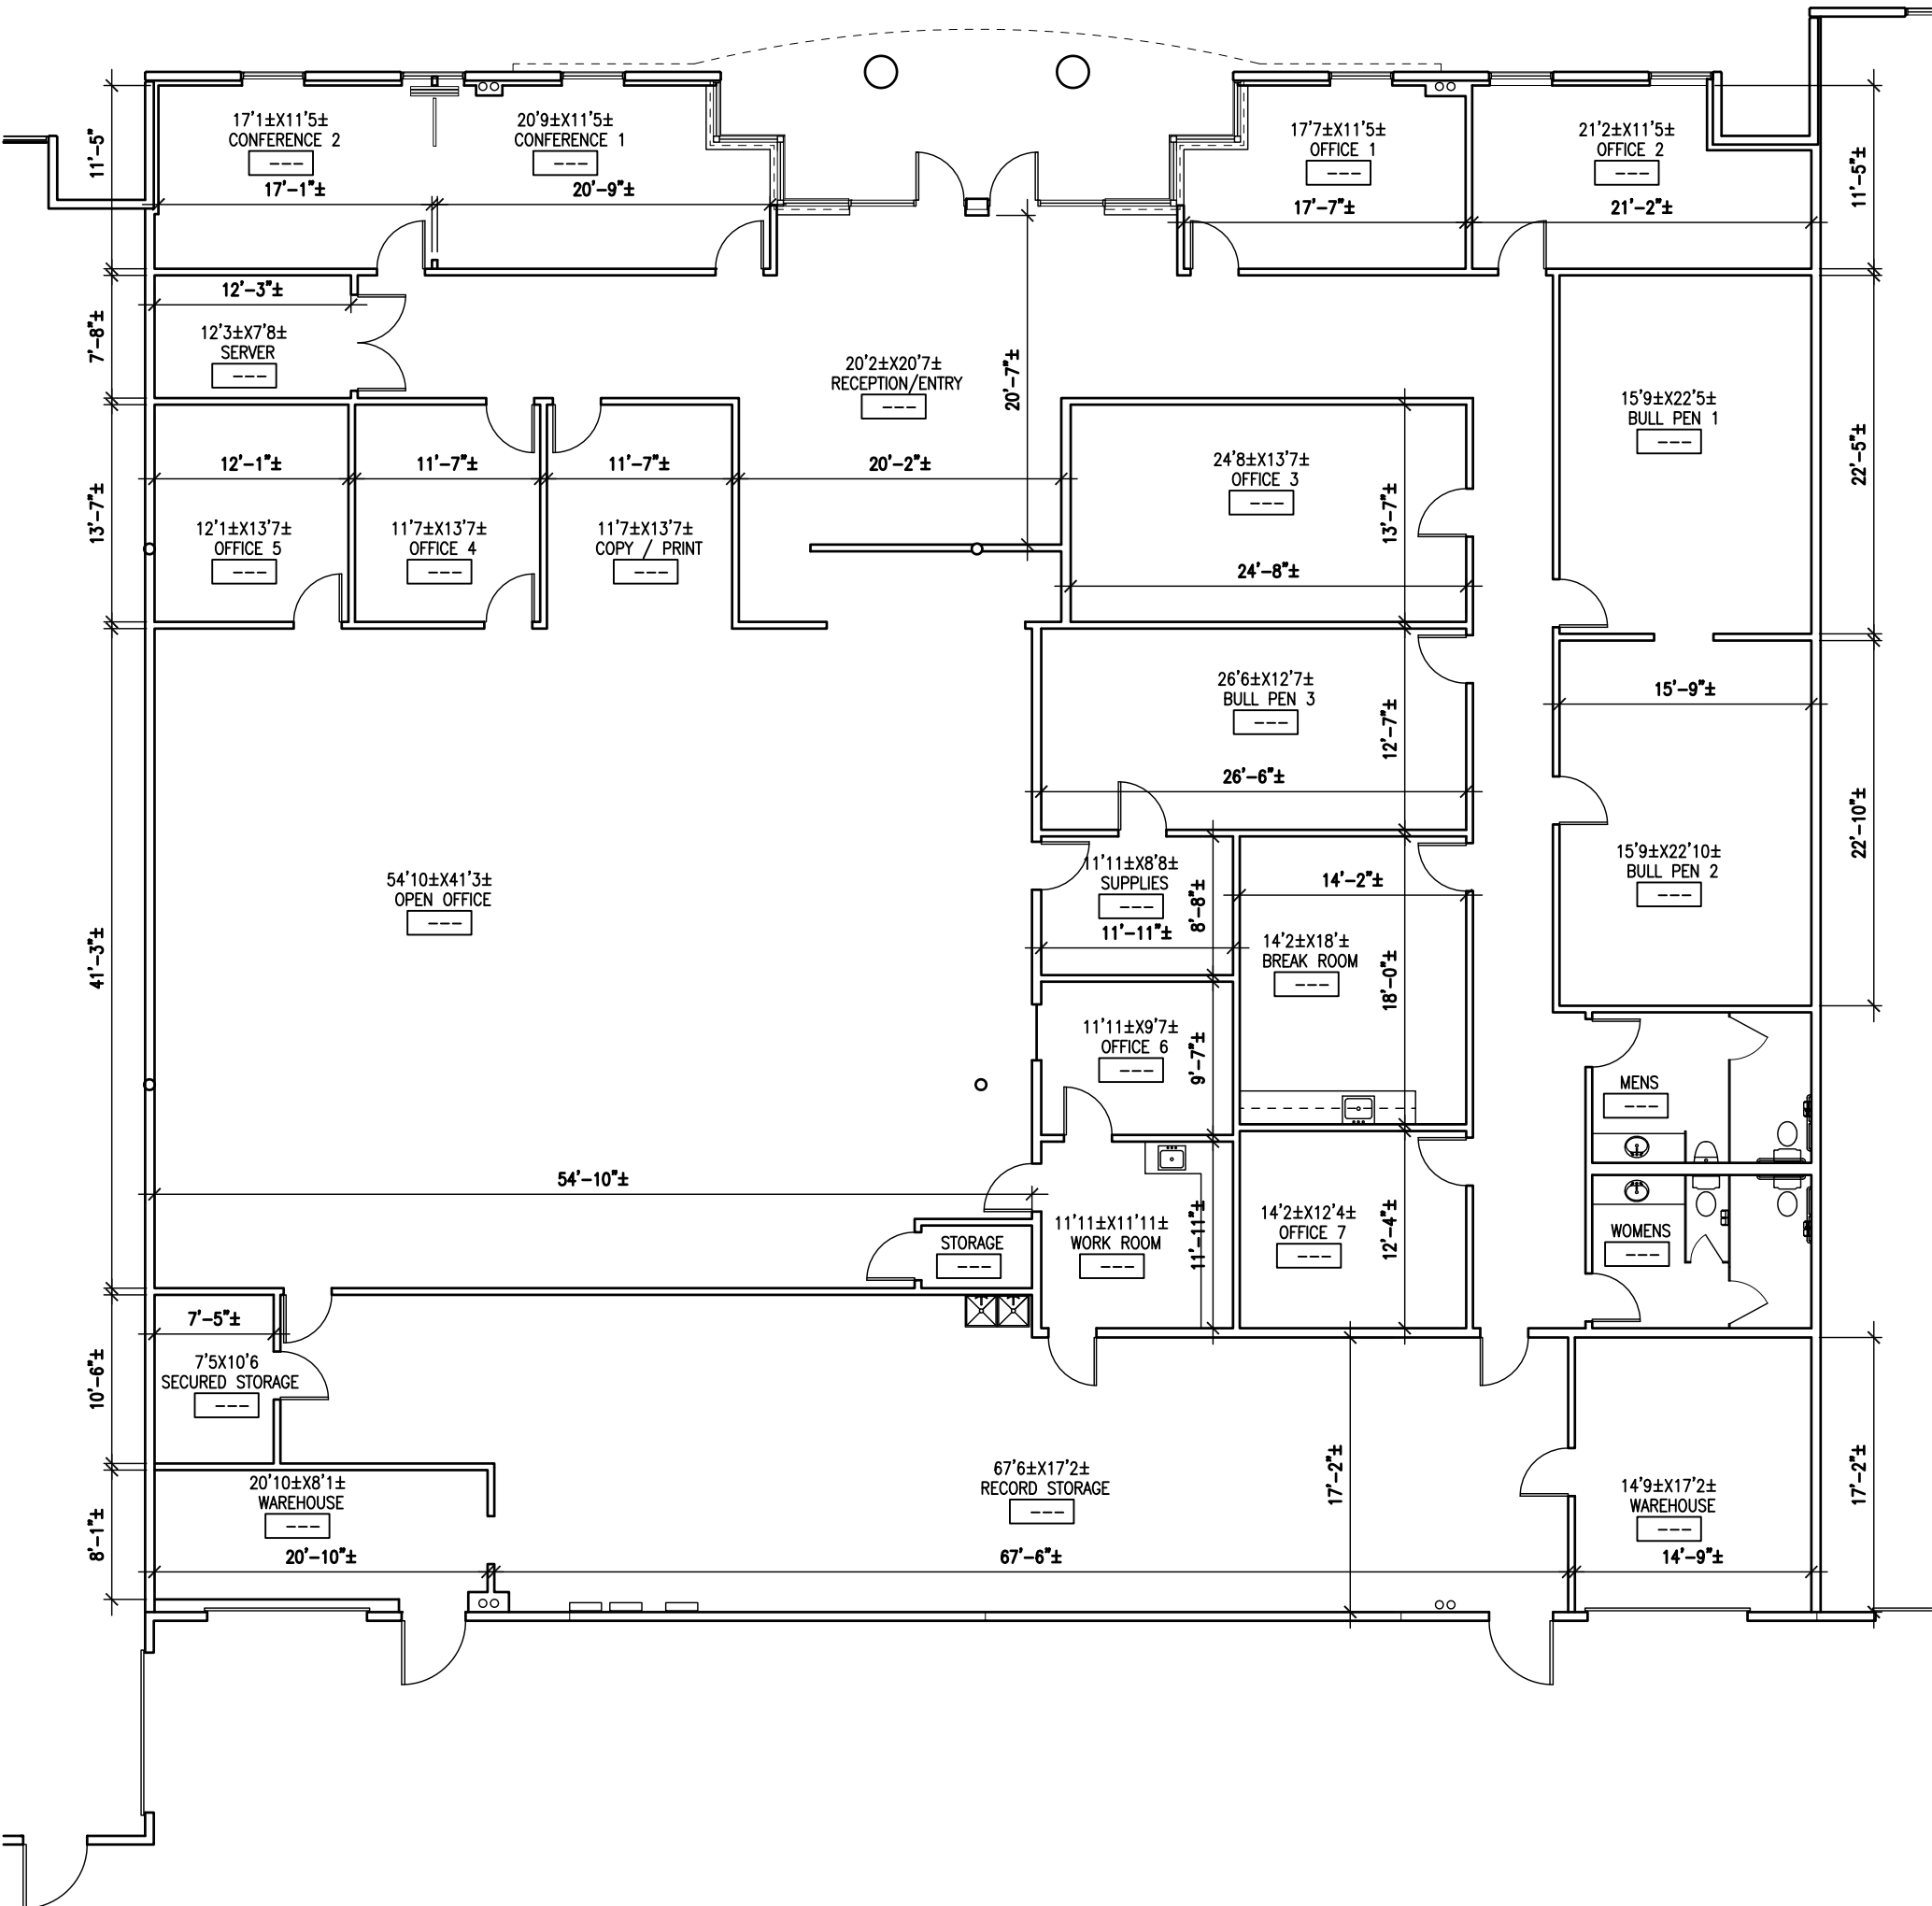

N

1514 West Todd Drive  
Floor Plan - Suite 105+106

SCALE: 1/8" = 1'-0"

SUITE AREA: 10,885 S.F.±  
OFFICE AREA 963 S.F.± NET

