

DOCUMENT NO. 1921
RECORDING FEE 10-
AUD. FEE 5-
AUTOMATION FEE 1-

Preparer *
Information: Kirsten H. Frey, 920 S. Dubuque Street, P.O. Box 2000, Iowa City, Iowa 52240 (319) 351-8181

THIRD AMENDMENT TO DECLARATION OF CONDOMINIUM FOR FOREST GREENS CONDOMINIUMS

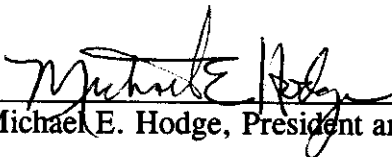
The Declarant, Hodge Construction Company, an Iowa corporation, hereby amends the original Declaration of Submission to Horizontal Property Regime pursuant to Chapter 499B of the Code of Iowa for Forest Greens Condominiums, which was recorded April 10, 2000, in Book 4073, Page 617, Records of Linn County, Iowa, as amended by a certain First Amendment to Declaration of Condominium for Forest Greens Condominiums, which was recorded May 3, 2000 in Book 4087, Page 228, Records of Linn County, Iowa, and a Second Amendment to Declaration of Condominium for Forest Greens Condominiums which was recorded June 15, 2000 in Book 4110, Page 349, Records of Linn County, Iowa in the following particulars:

- 1. Exhibit "B" attached to the original Declaration of Submission to Horizontal Property Regime is hereby deleted and the revised and amended Exhibit "B" attached hereto supercedes and replaces the original Exhibit "B".

DATED this 10th day of July, 2000.

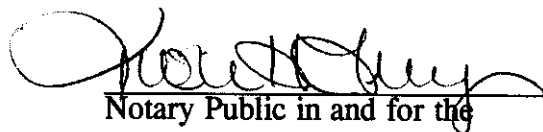
FILED
J. MCGALMANT
COUNTY RECORDER
LINN COUNTY, IOWA
JUL 12 12:00

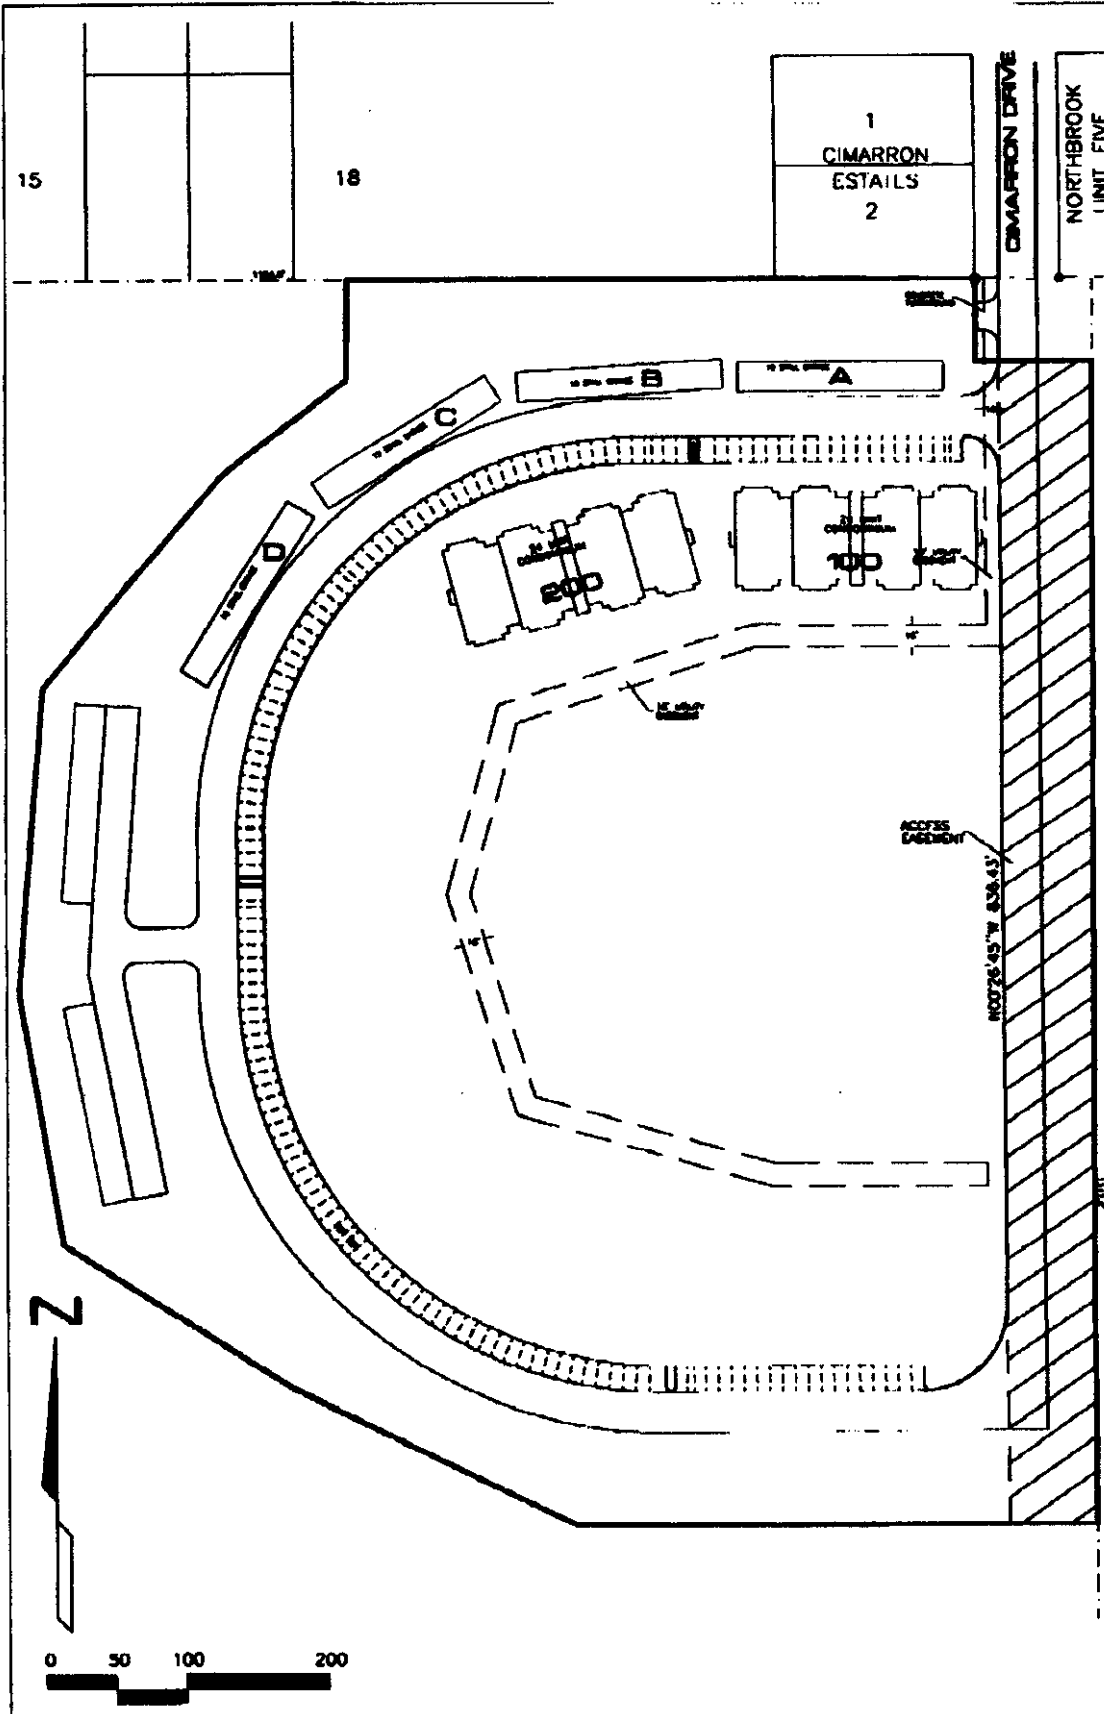
HODGE CONSTRUCTION COMPANY


Michael E. Hodge, President and Secretary

STATE OF IOWA)
JOHNSON COUNTY) SS:

On this 10th day of July, 2000, before me personally appeared Michael E. Hodge to me personally known, who being by me duly sworn, did say that he is the President and Secretary, respectively, of said corporation; that no seal has been procured by the said corporation; that said instrument was signed on behalf of said corporation by authority of its Board of Directors; and that the said Michael E. Hodge as such officers, acknowledged the execution of said instrument to be the voluntary act and deed of said corporation by it and by him voluntarily executed.


Notary Public in and for the
State of Iowa.



Project No.: 17928-30
 Title: **EXHIBIT B**
 SITE PLAN

BRAIN ENGINEERING, INC.
 509 W. MAIN STREET
 WAUBESAU, IOWA 52085
 (319) 860-8782

Book:
 Scale:
 1" = 100'

FILED FOR RECORD
 12:00 pm
 JUL 12 2000
John K. Belmont
 RECORDER LINN CO., IOWA