




2 FRONT ELEVATION
1/4" = 1'-0"

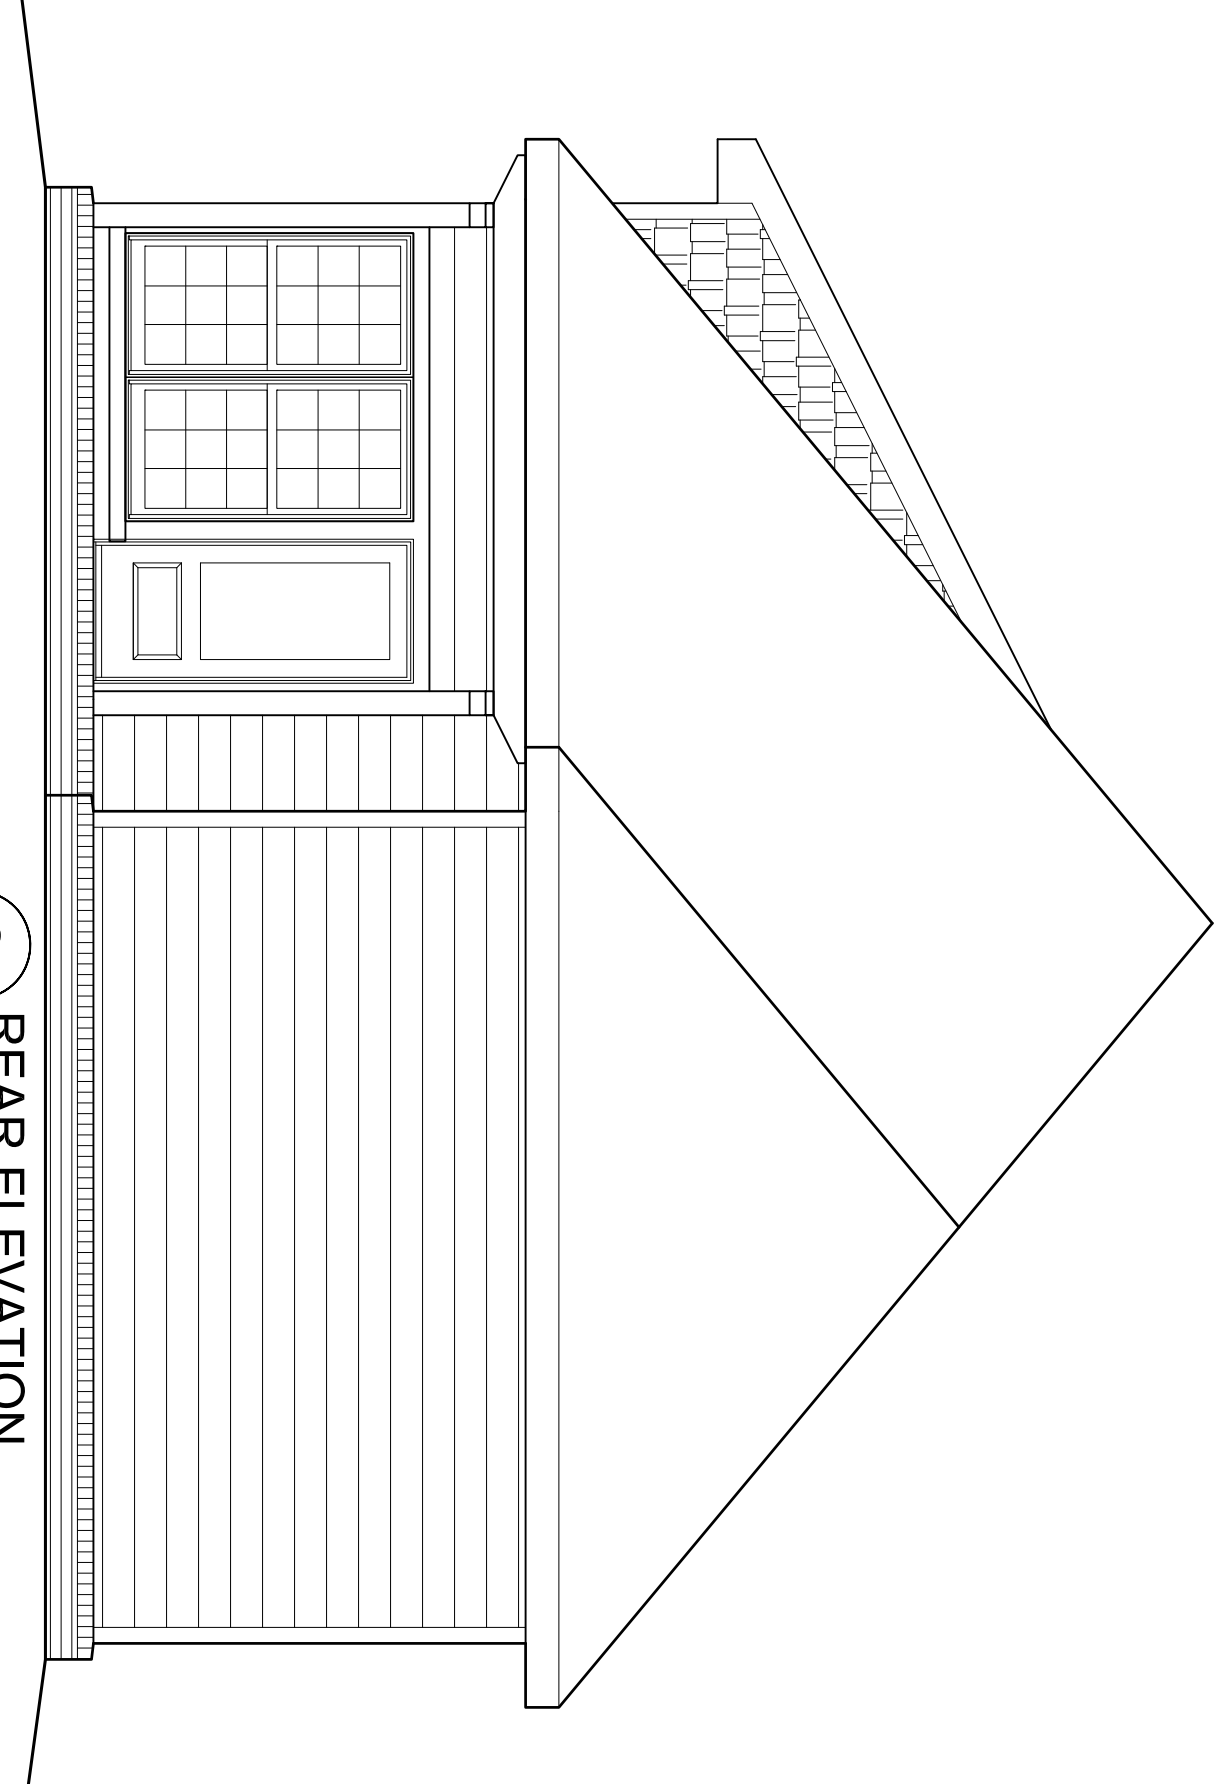


3 REAR ELEVATION
1/4" = 1'-0"

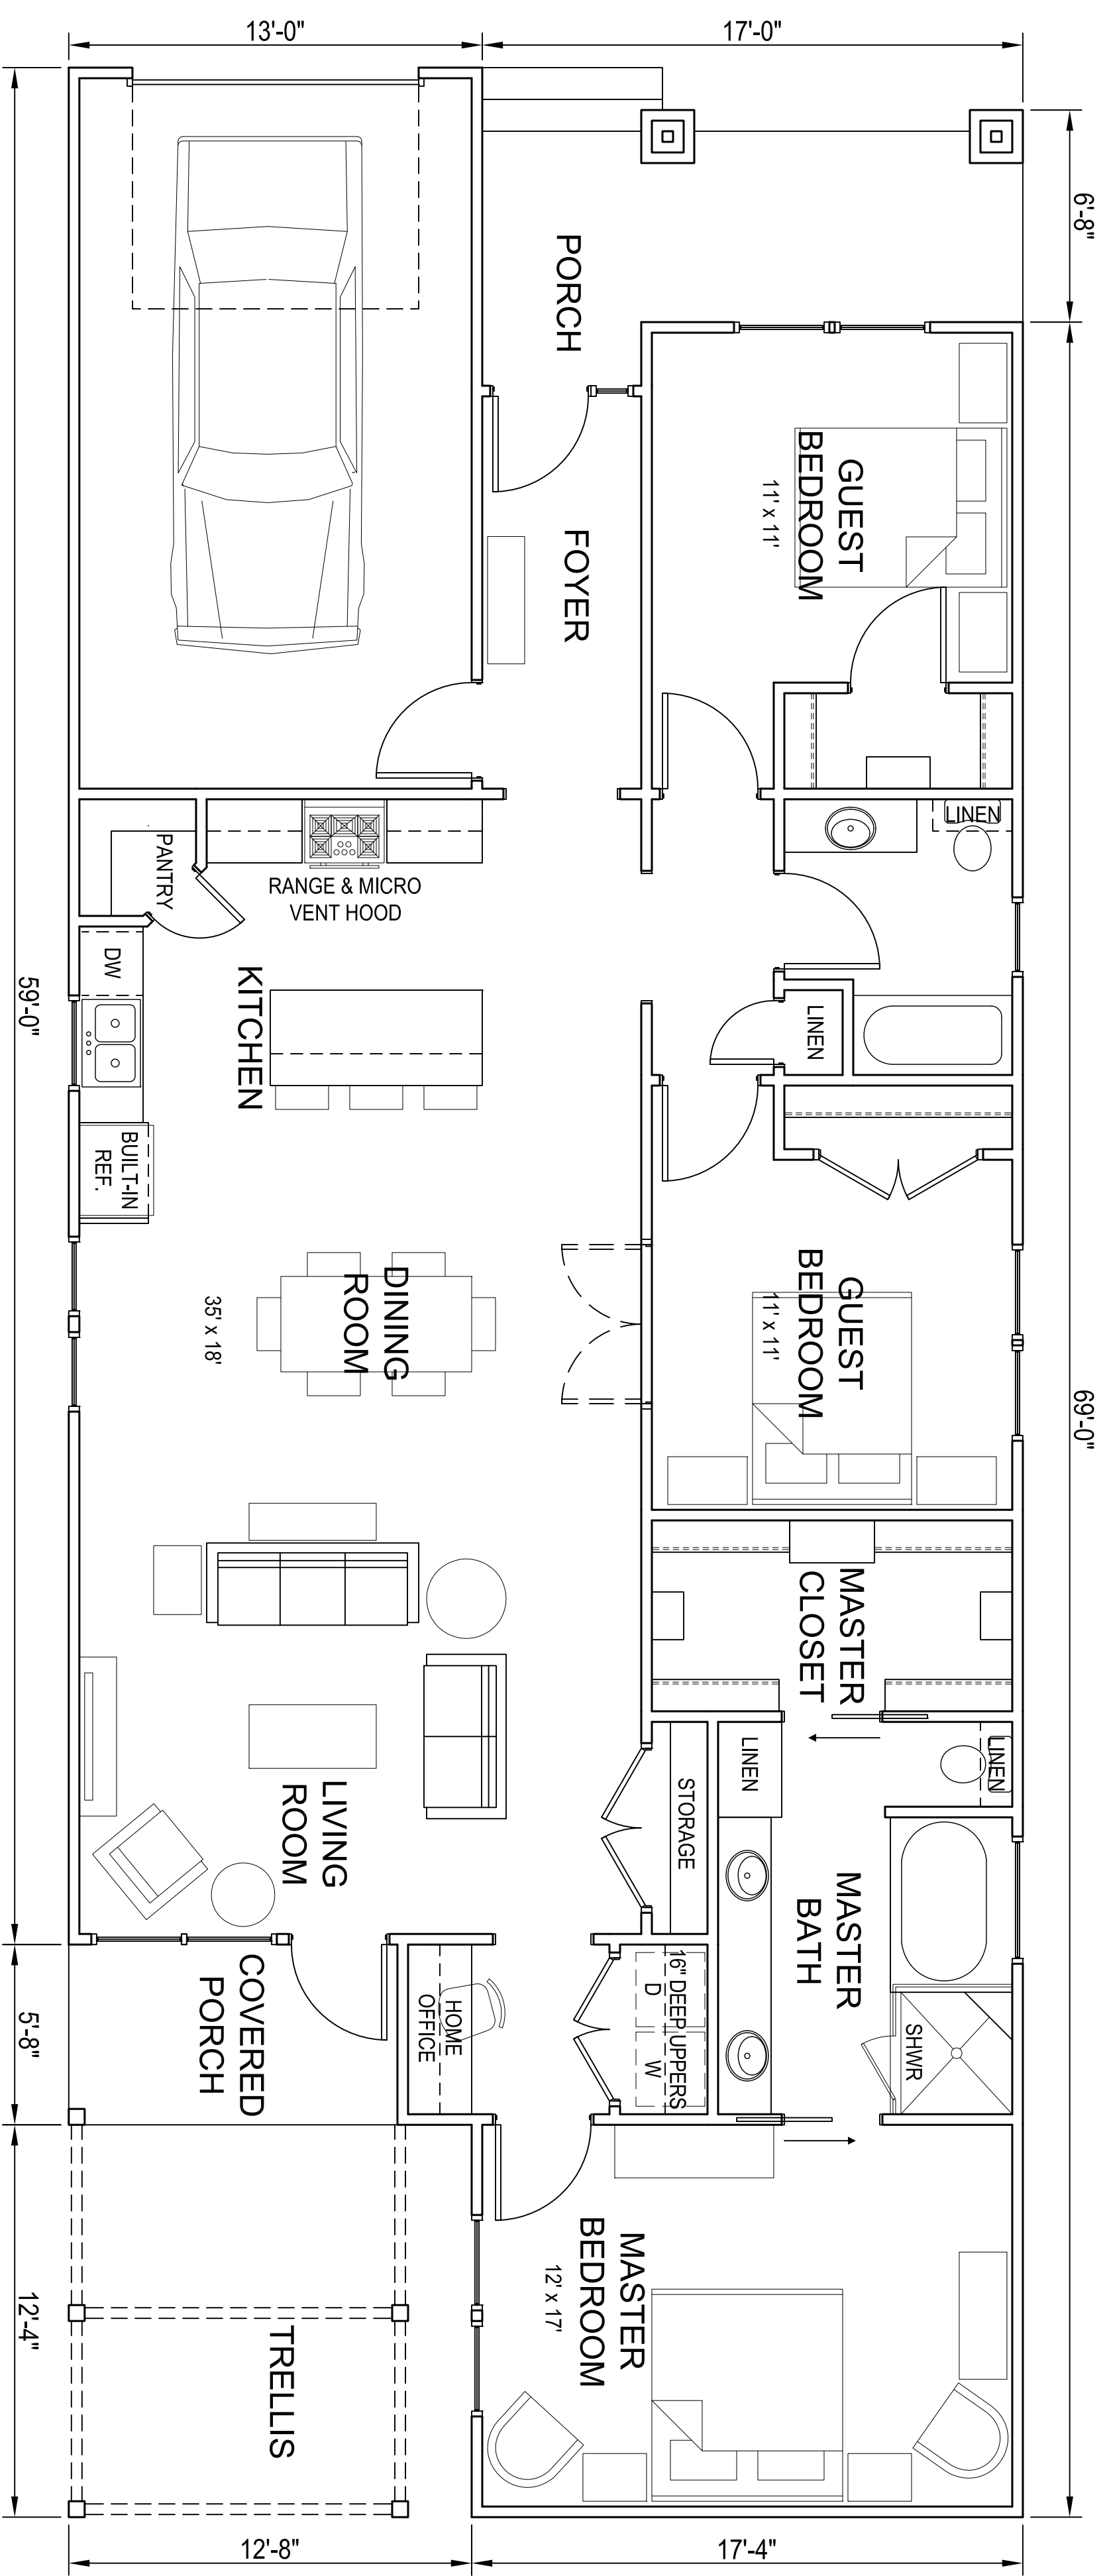

1 FLOOR PLAN
1/4" = 1'-0"

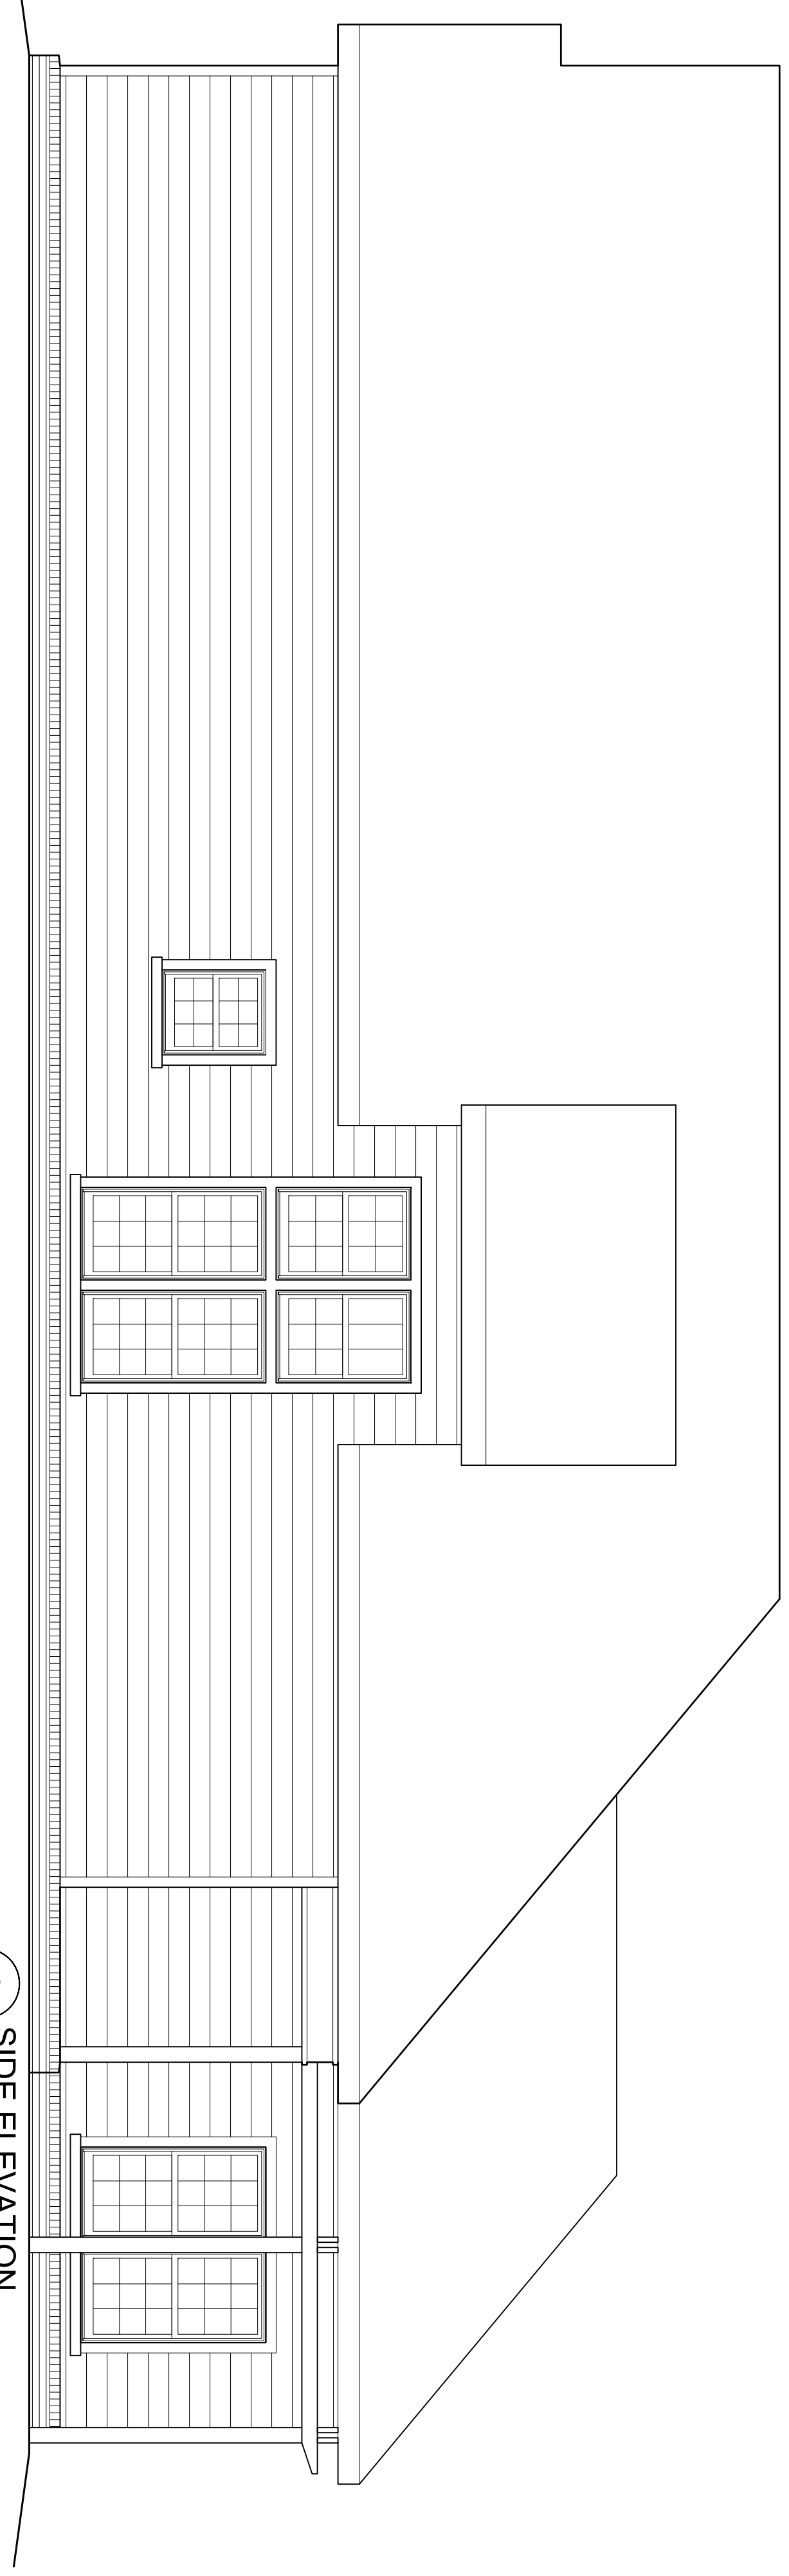

4 SIDE ELEVATION
1/4" = 1'-0"

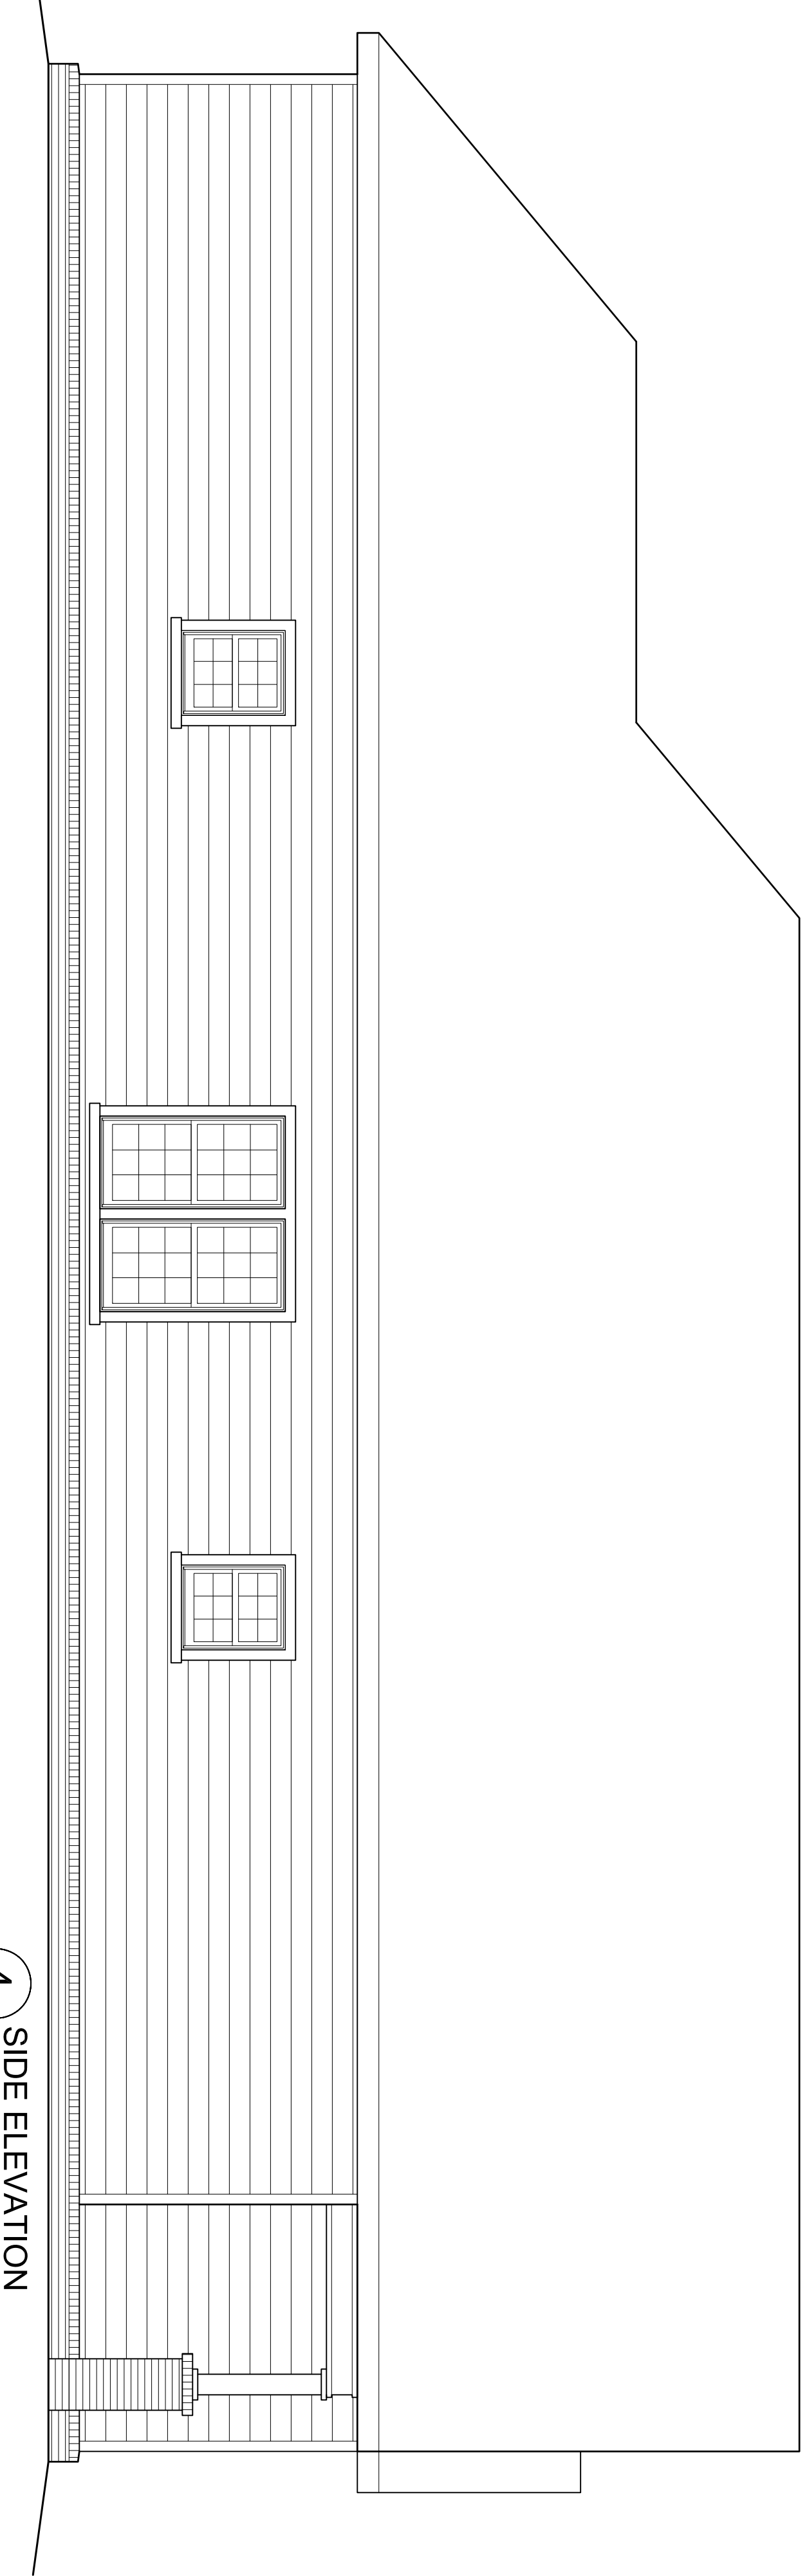

4 SIDE ELEVATION
1/4" = 1'-0"

HOUSE ONE
STONEBROOK COVE
CONWAY, ARKANSAS

