




POINT NUMBER	LID LABEL	DETAIL	CONDITION
188	D16F	A	AFP
189	D10	A	AFP
190	2-NL-FV	B	AFP
191	D34S	G	AFP
192	D30T	E	AFP
193	D33S	G	AFP
194	D11	A	AFP
195	D17F	A	AFP
196	D27S	A	AFP
197	D22T	E	AFP
224	D18T	E	AFP
225	D2	A	AFP
226	D3	G	AFP
227	E6S	A	AFP
228	D20T	E	AFP
229	D25S	E	AFP
230	2-NL-Q	B	AFP
231	B10	A	AFP
232	B9	A	AFP

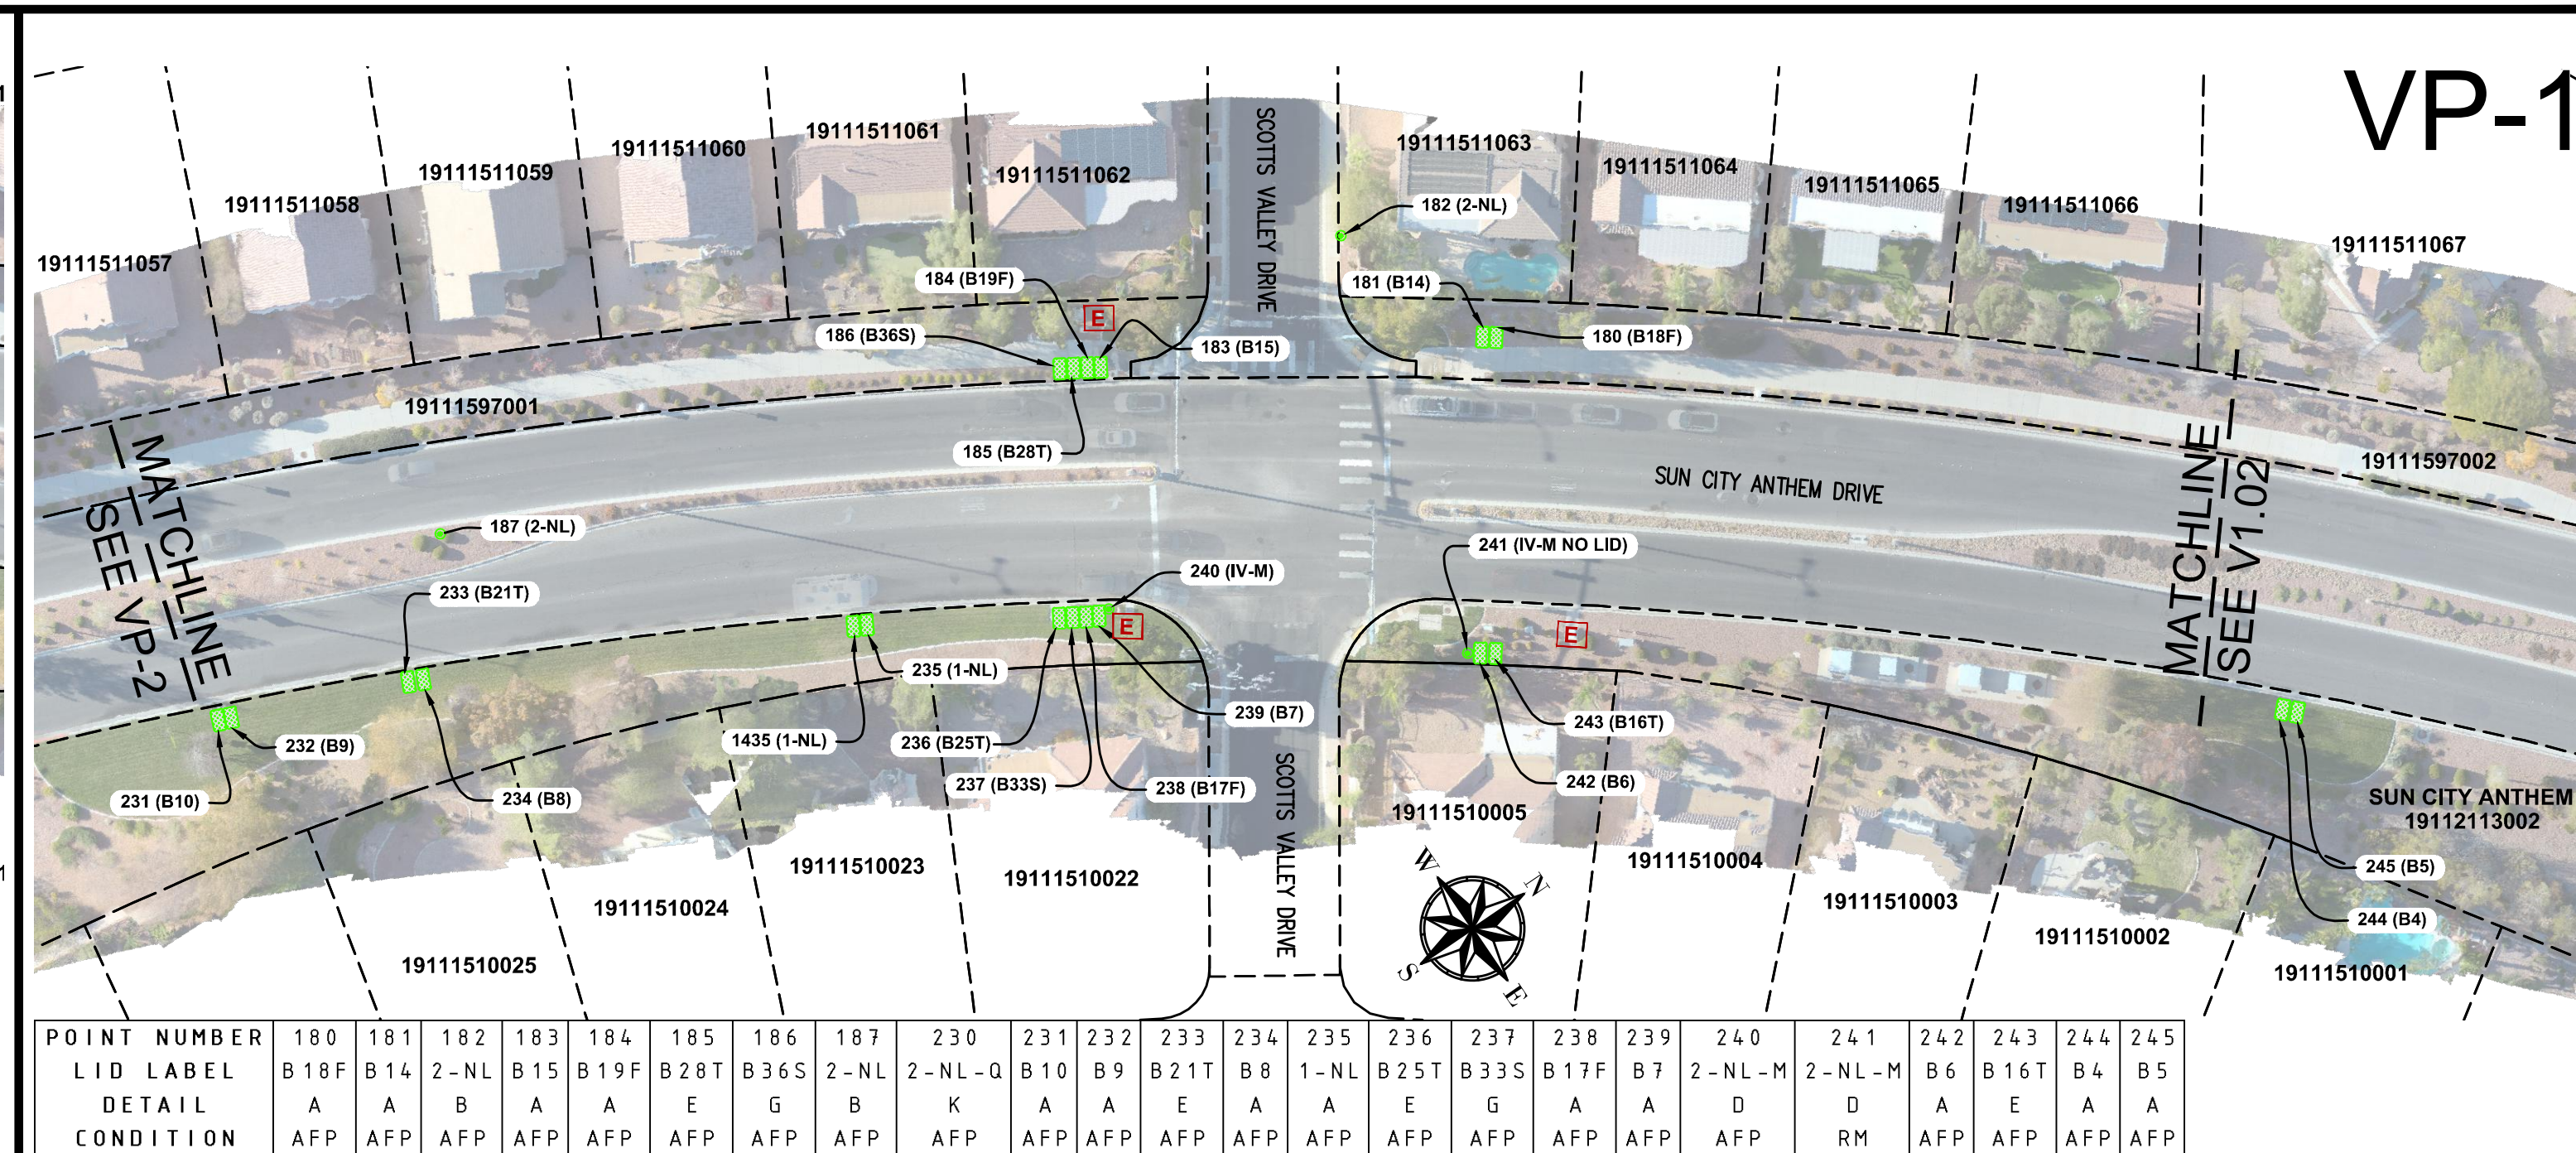


POINT NUMBER	LID LABEL	DETAIL	CONDITION
180	B18F	A	AFP
181	B14	A	AFP
182	2-NL	A	AFP
183	B15	A	AFP
184	B19F	A	AFP
185	B28T	E	AFP
186	B36S	E	AFP
187	2-NL	A	AFP
230	2-NL-Q	B	AFP
231	B10	A	AFP
232	B9	A	AFP
233	B21T	E	AFP
234	B8	A	AFP
235	1-NL	A	AFP
236	B25T	E	AFP
237	B33S	E	AFP
238	B17F	E	AFP
239	B7	A	AFP
240	2-NL-M	D	AFP
241	2-NL-M	B	AFP
242	B6	A	AFP
243	B16T	E	AFP
244	B4	A	AFP
245	B5	A	AFP

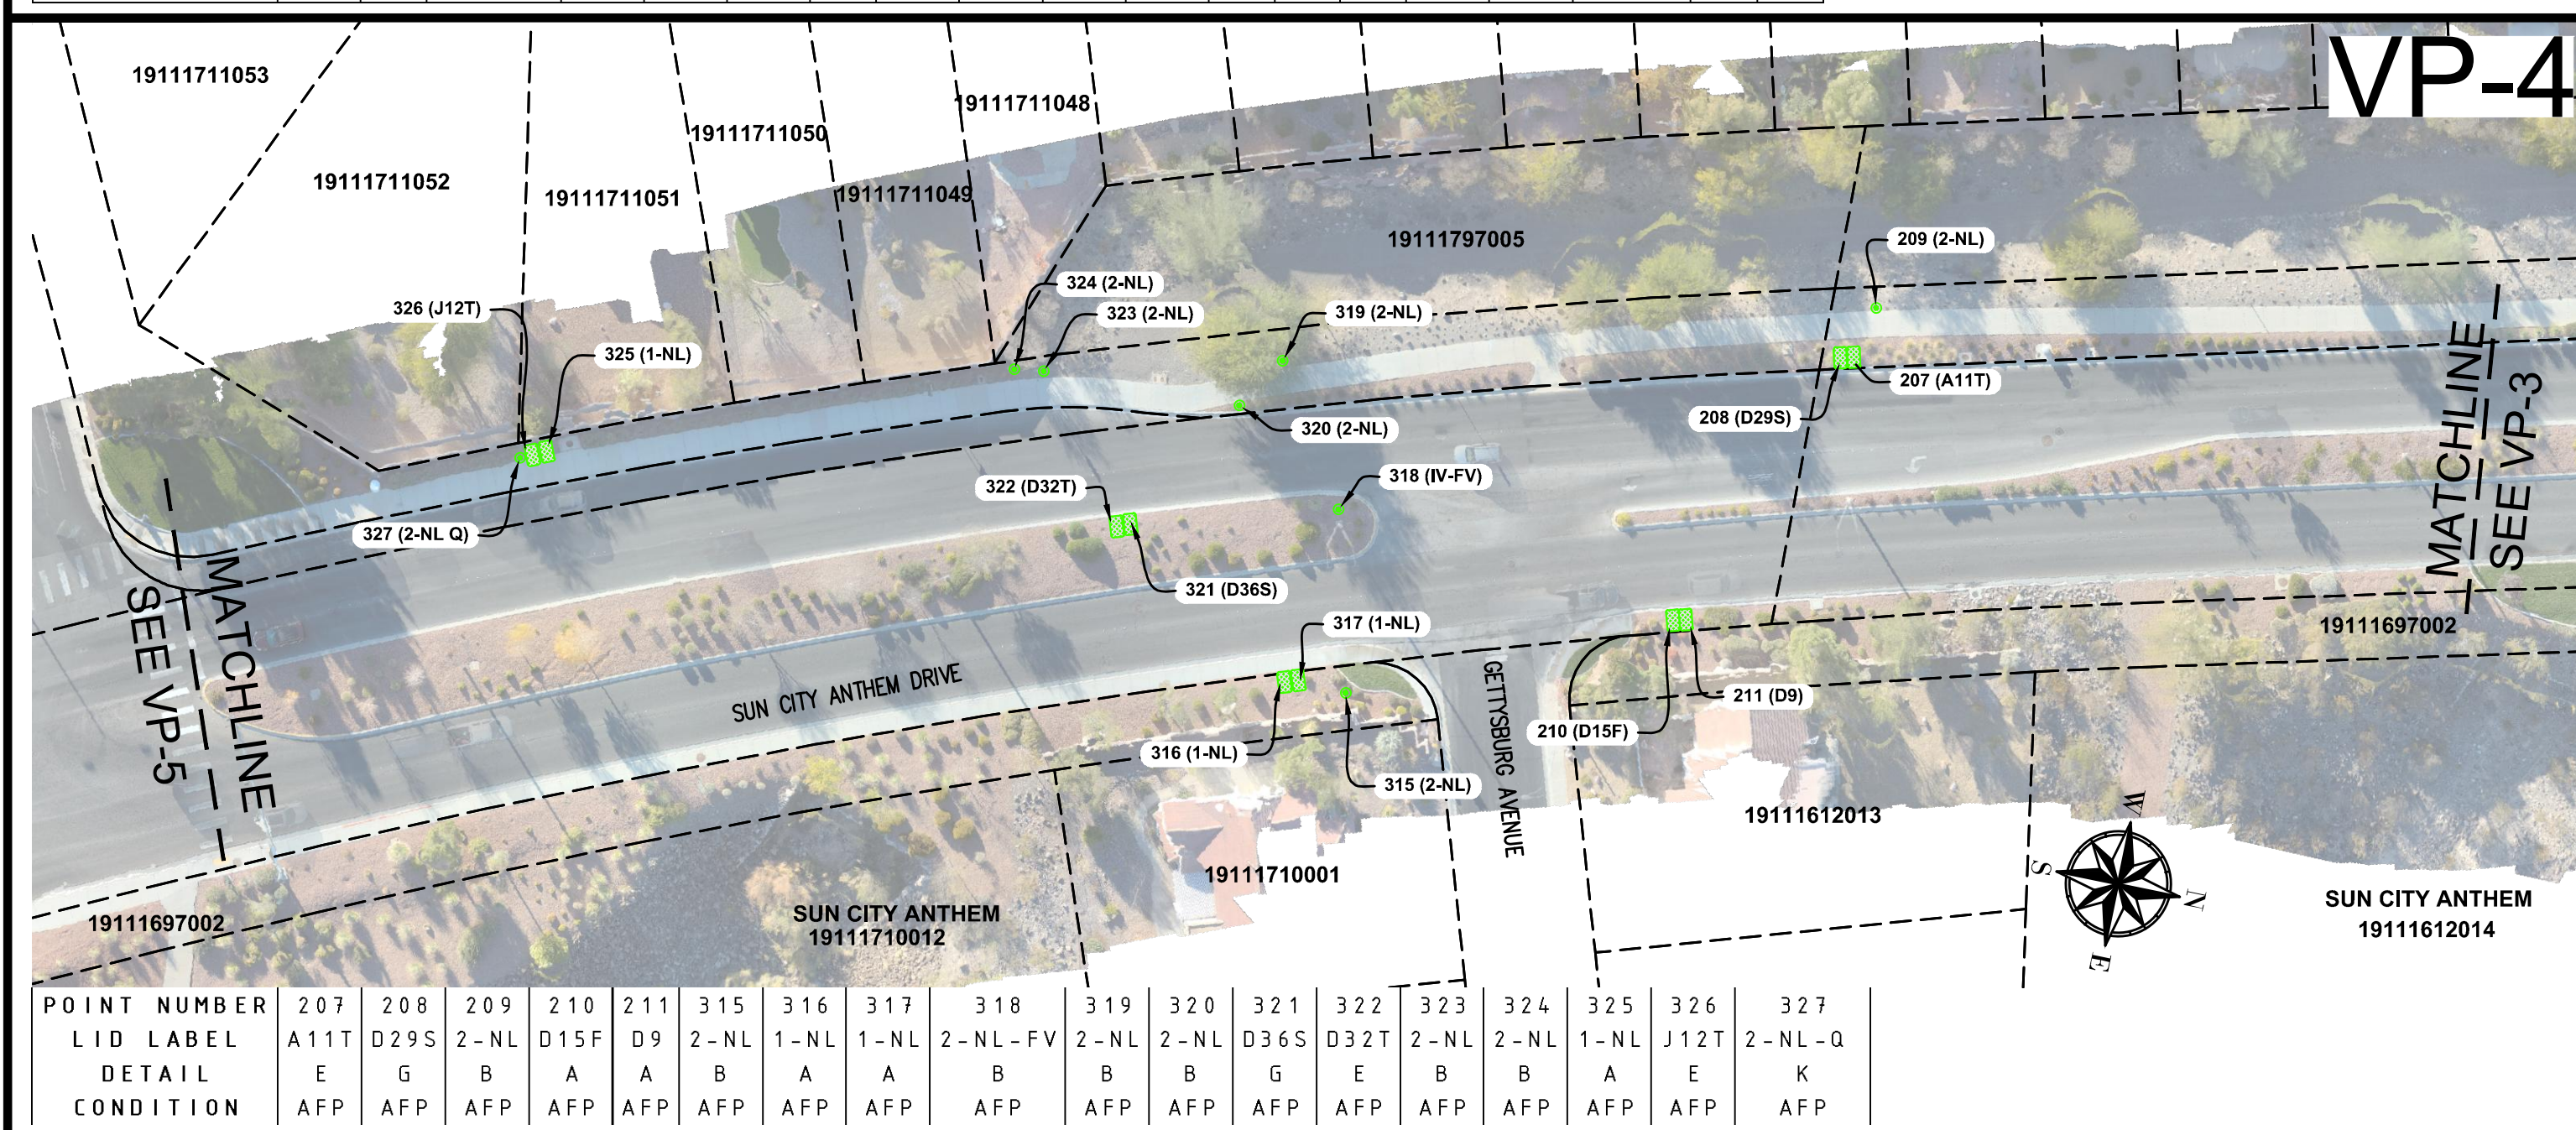

POINT NUMBER	LID LABEL	DETAIL	CONDITION
207	A11T	E	AFP
208	D29S	G	AFP
209	2-NL	B	AFP
210	D15F	A	AFP
211	D9	A	AFP
315	2-NL	A	AFP
316	1-NL	A	AFP
317	1-NL	A	AFP
318	2-NL-FV	B	AFP
319	2-NL	B	AFP
320	2-NL	B	AFP
321	D36S	G	AFP
322	D32T	E	AFP
323	2-NL	E	AFP
324	2-NL	B	AFP
325	1-NL	B	AFP
326	J12T	A	AFP
327	2-NL-Q	K	AFP

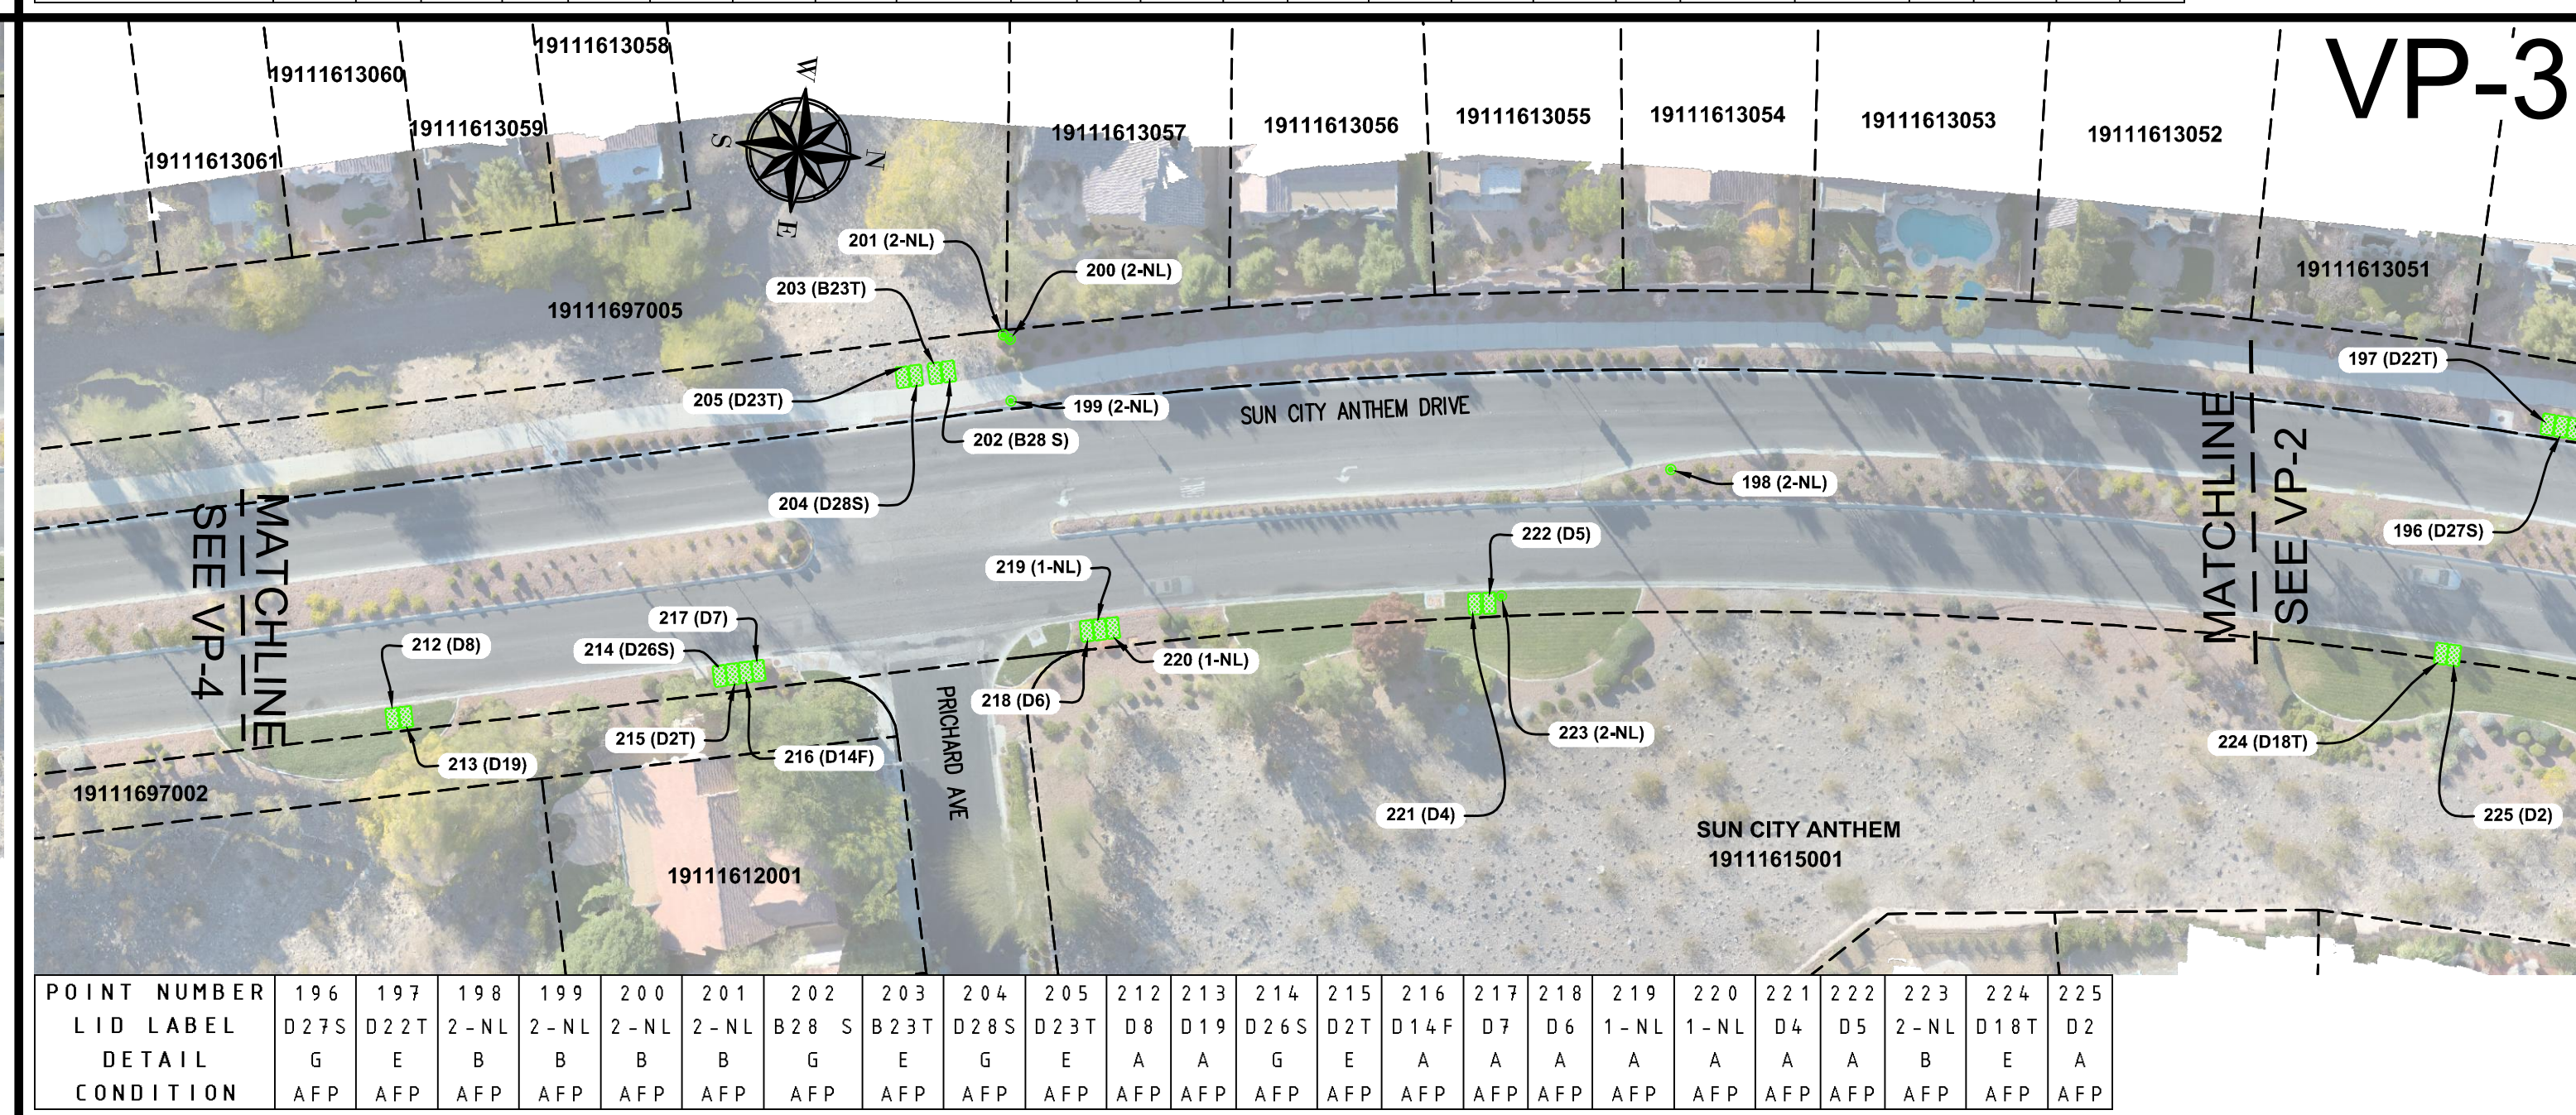

POINT NUMBER	LID LABEL	DETAIL	CONDITION
196	D27S	G	AFP
197	D22T	E	AFP
198	2-NL	B	AFP
199	2-NL	B	AFP
200	2-NL	B	AFP
201	2-NL	B	AFP
202	B28 S	E	AFP
203	D28S	E	AFP
204	D23T	D	AFP
205	D19	A	AFP
212	D8	A	AFP
213	D19	A	AFP
214	D26S	G	AFP
215	D2T	E	AFP
216	D14F	A	AFP
217	D7	A	AFP
218	D6	A	AFP
219	1-NL	A	AFP
220	1-NL	A	AFP
221	D4	A	AFP
222	D5	A	AFP
223	2-NL	A	AFP
224	D18T	E	AFP
225	D2	A	AFP


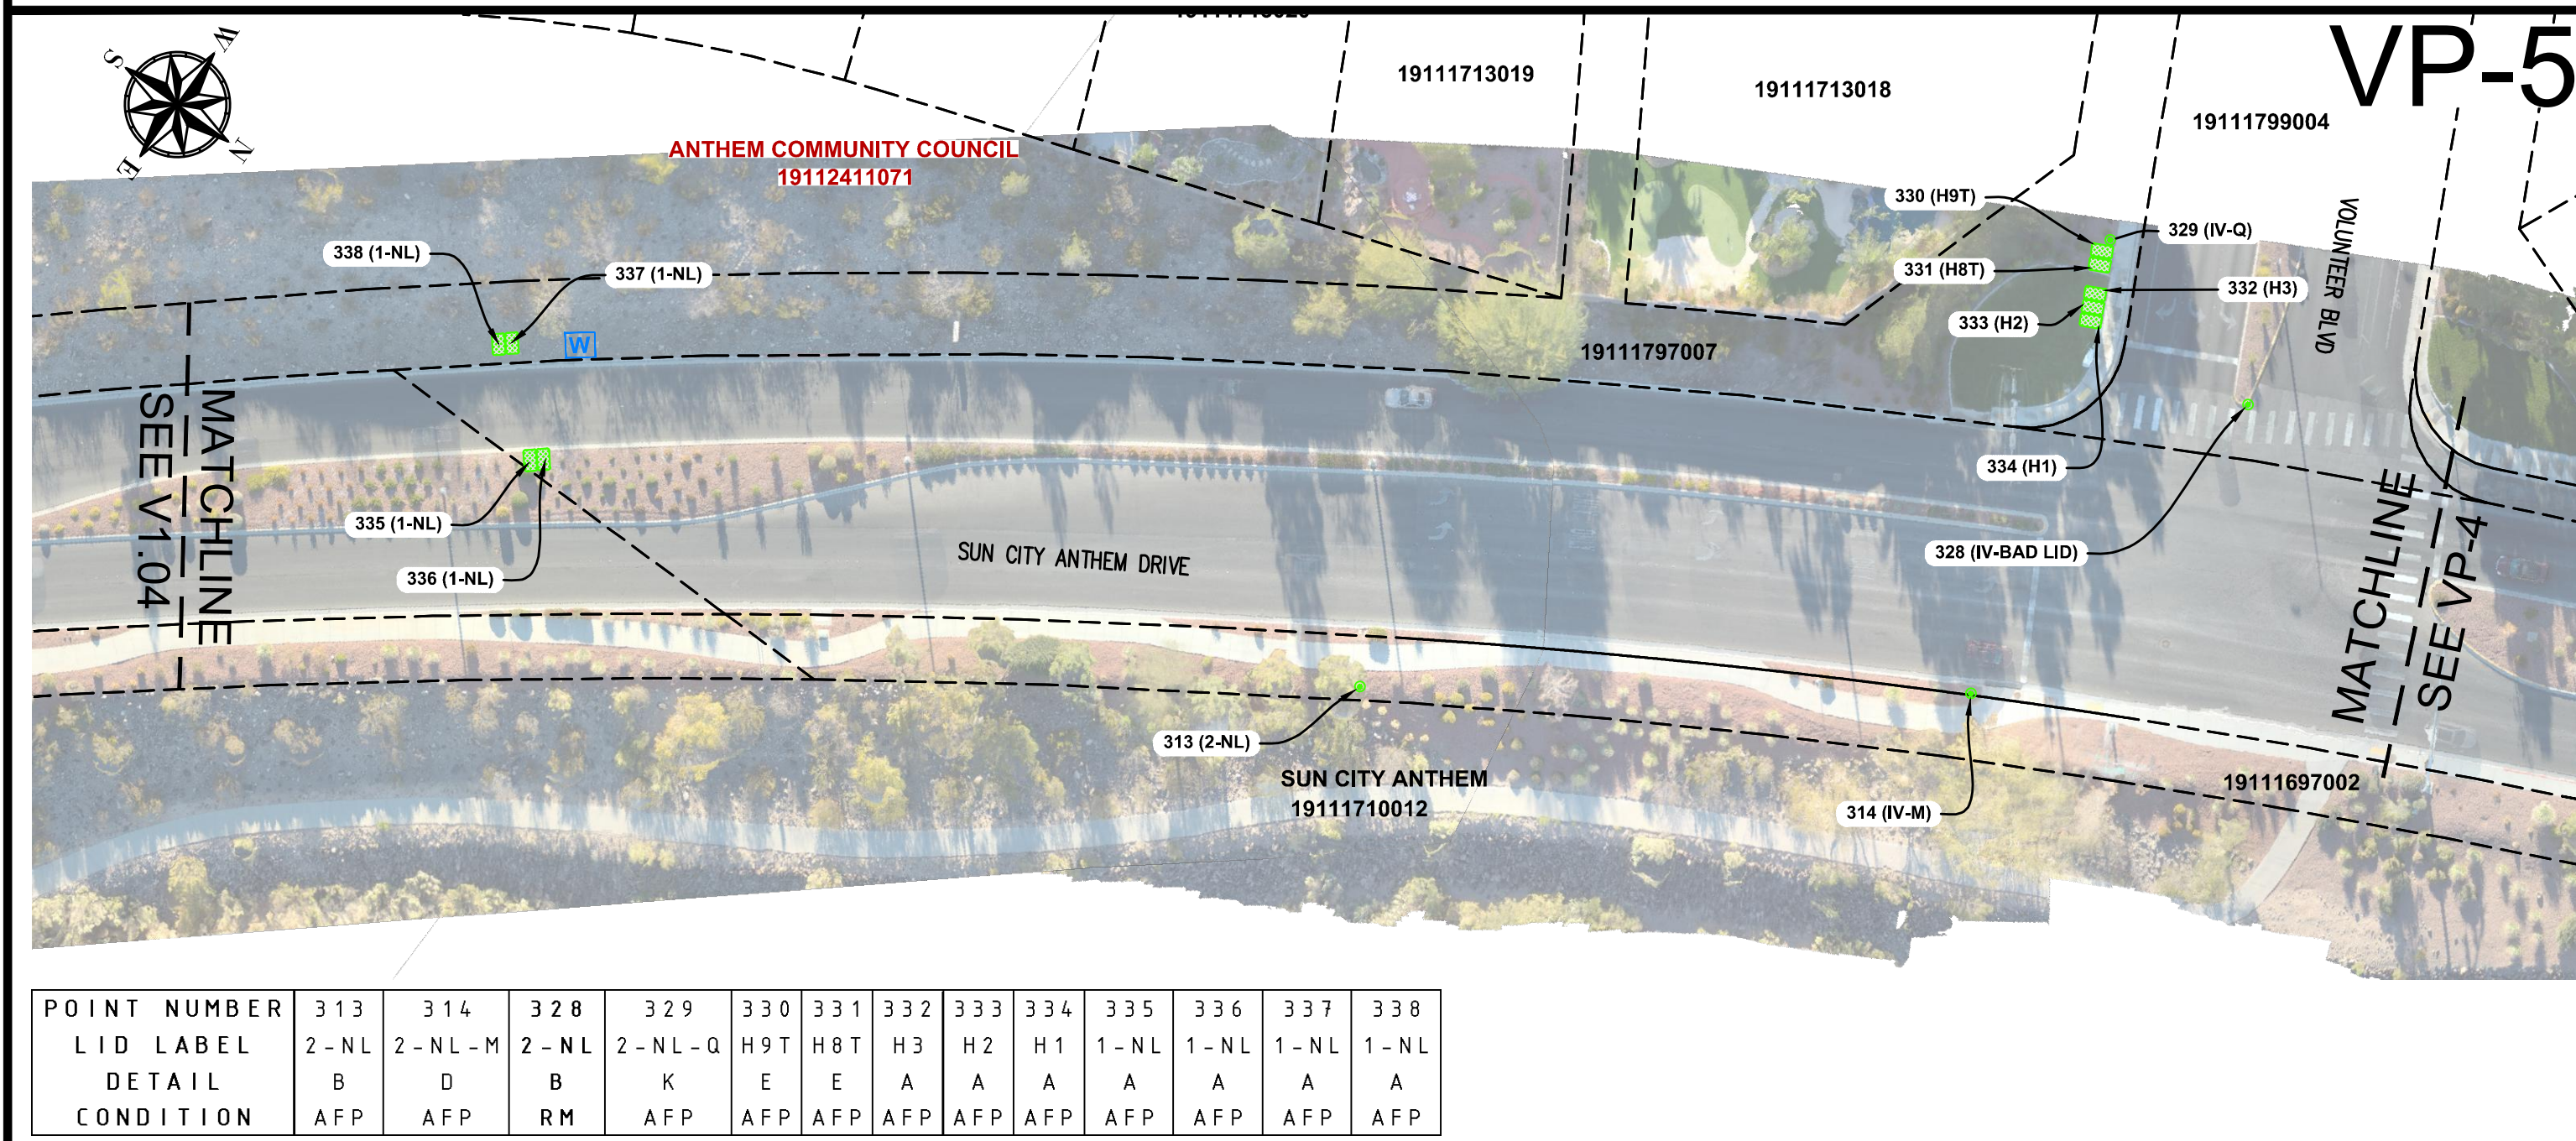


POINT NUMBER	LID LABEL	DETAIL	CONDITION
313	2-NL	B	AFP
314	2-NL-M	D	AFP
328	2-NL	B	AFP
329	2-NL-Q	K	AFP
330	H9T	E	AFP
331	H8T	E	AFP
332	H3	A	AFP
333	H2	A	AFP
334	H1	A	AFP
335	1-NL	A	AFP
336	1-NL	A	AFP
337	1-NL	A	AFP
338	1-NL	A	AFP

- SYMBOL LEGEND**
- 123-45-678-987 ANTHEM APN
  - PARCEL BOUNDARY
  - ELECTRIC METER
  - WATER METER
  - IRRIGATION CONTROL BOX
  - BACKFLOW PREVENTOR
  - PRESSURE REGULATOR
  - REMOTE CONTROL VALVE
  - MANUAL VALVE
  - VALVE
  - QUICK COUPLING VALVE
  - FLUSH VALVE
  - DRAIN VALVE
  - IRRIGATION HOUSING
  - IRRIGATION BOX

- ABBREVIATIONS**
- AFP----- APPEARS FUNCTIONING PROPERLY
  - 1-NL----- NO LABEL (IRRIGATION BOX)
  - 2-NL----- NO LABEL (IRRIGATION CAN)
  - IR CTRL----- IRRIGATION CONTROL BOX
  - RM----- REQUIRES MAINTENANCE
  - ROW----- RIGHT OF WAY
  - VP----- VIEWPORT

- GENERAL MAPPING NOTES**
- THE OWNER, SITE DEVELOPER, CONTRACTOR, AND/OR THEIR AUTHORIZED AGENTS SHALL USE THIS DOCUMENT FOR REFERENCE ONLY. THE PROPERTY INFORMATION HEREIN SHALL NOT SERVE AS A LEGAL SURVEY RECORD. THE PREPARER WILL NOT BE HELD RESPONSIBLE FOR MISUSE OF THIS DATA SET.
  - PARCEL LINES SHOWN AS PER CLARK COUNTY ASSESSOR'S PARCEL MAPS CURRENT AS OF 12-14-18.

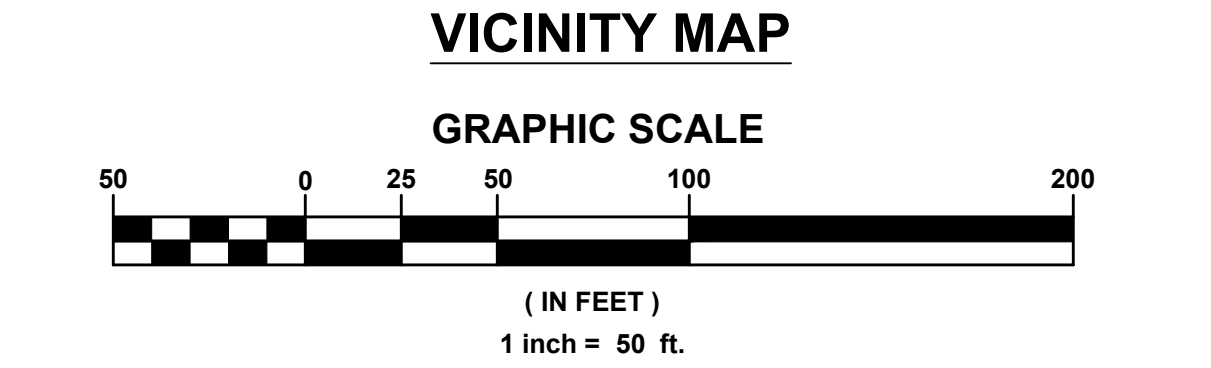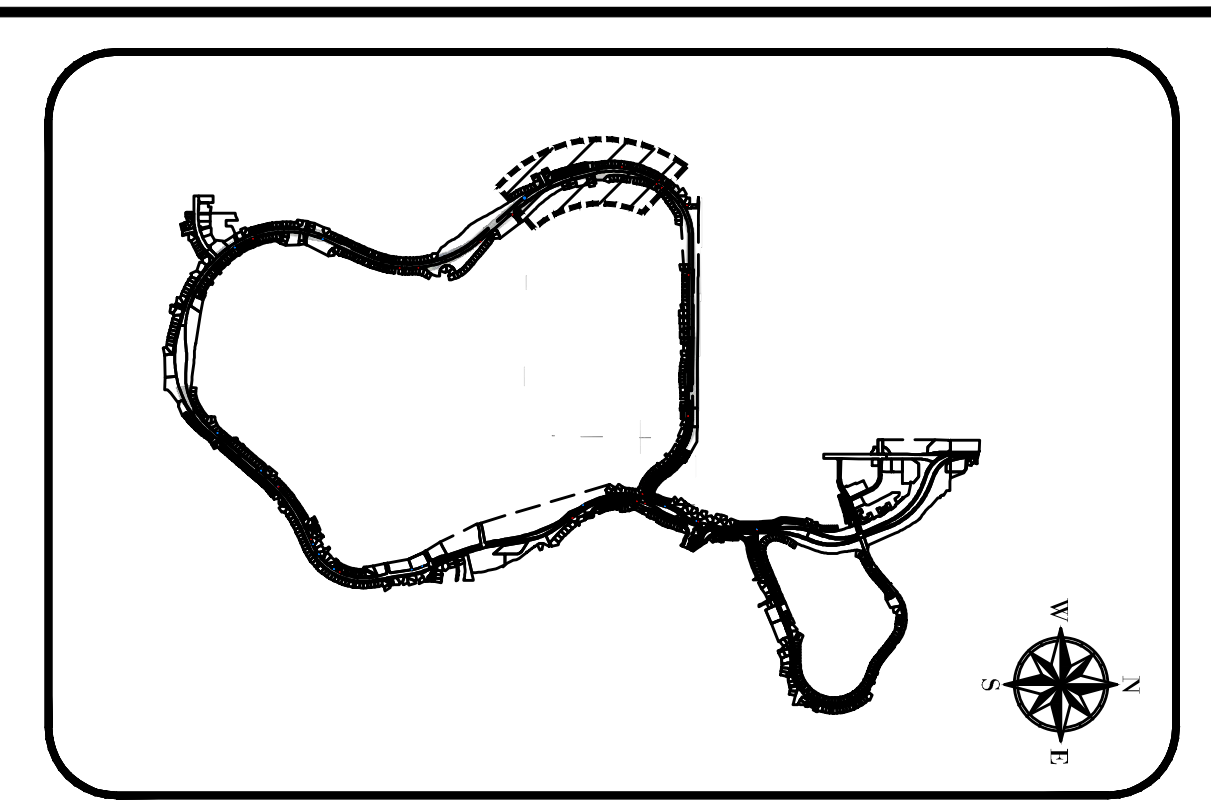

Call before you Dig

Call **811**

1-800-227-2600

Call before you UnderGround

1-702-432-5300

Avoid overhead power line contact. It's costly.

Call before you Overhead

1-702-227-2929

REV. #	DATE	DESCRIPTION
02-13-19		

SCALE: 1"=50'

DRAWN BY: JA

DESIGNED BY: EF

CHECKED BY: EF

DATE: 02-13-19

JOB NO:

**PRONE TO DRONE**

EXPERIENCE NEW HEIGHTS

WWW.PROMETODRONE.COM

**INTEGRITY ENGINEERING**

1771 E. Flamingo Rd., Suite 218-B

Las Vegas, NV 89119

Phone: 702-456-4664

ernie@integrity-engineering.net

**ANTHEM COUNCIL**

**LANDSCAPING PROPERTIES**

**WATER METERS, IRRIGATION VALVES,**

**AND ELECTRIC METERS**