


INVITATION TO BID


The Sherrard Public Library District, seeks bids for new furniture for an approx. 6,108 SF building. Bid package includes 1. Library shelving, end panels, and canopy tops. 2. Commercial Furniture. Paper bidding documents will be available at the library, and digital documents available on the library's website (www.sherrardlibrary.org) starting Friday June 9, 2017 at 10:00 a.m. prevailing time. Sealed bids will be received at the Sherrard Public Library District, 201 5th Avenue, Sherrard, IL 61281 or director@sherrardlibrary.org on June 19th at 2:30 p.m. prevailing time. For questions please contact the director at director@sherrardlibrary.org or (309) 593-2178.

Sherrard Public Library District Board of Trustees and Bobbi Jackson, Director, Sherrard Public Library District

- WALL TYPES & NOTES**
 3/8" = 1'-0"
- EXTERIOR WALLS**
 - A - VINYL SIDING - 2" EXTERIOR SKIDTING - 6" WOOD STUDS @ 16" O.C. CAVITY FILLED W/ R3 BATT INSULATION + VAPOR BARRIER - 5/8" GYP. BD.
 - B - 12" CONCRETE BLOCK - 2" EXTERIOR SKIDTING - 6" WOOD STUDS @ 16" O.C. CAVITY FILLED W/ R3 BATT INSULATION + VAPOR BARRIER - 5/8" GYP. BD.
 - C - 12" CONCRETE BLOCK - 2" EXTERIOR SKIDTING - 6" WOOD STUDS @ 16" O.C. CAVITY FILLED W/ R3 BATT INSULATION + VAPOR BARRIER - 5/8" GYP. BD.
 - INTERIOR WALLS**
 - D - 5/8" GYP. BD. ON 2" X 4" WOOD STUDS @ 16" O.C. CAVITY FILLED W/ R3 BATT INSULATION
 - E - 5/8" GYP. BD. ON 2" X 4" WOOD STUDS @ 16" O.C. CAVITY FILLED W/ R3 BATT INSULATION
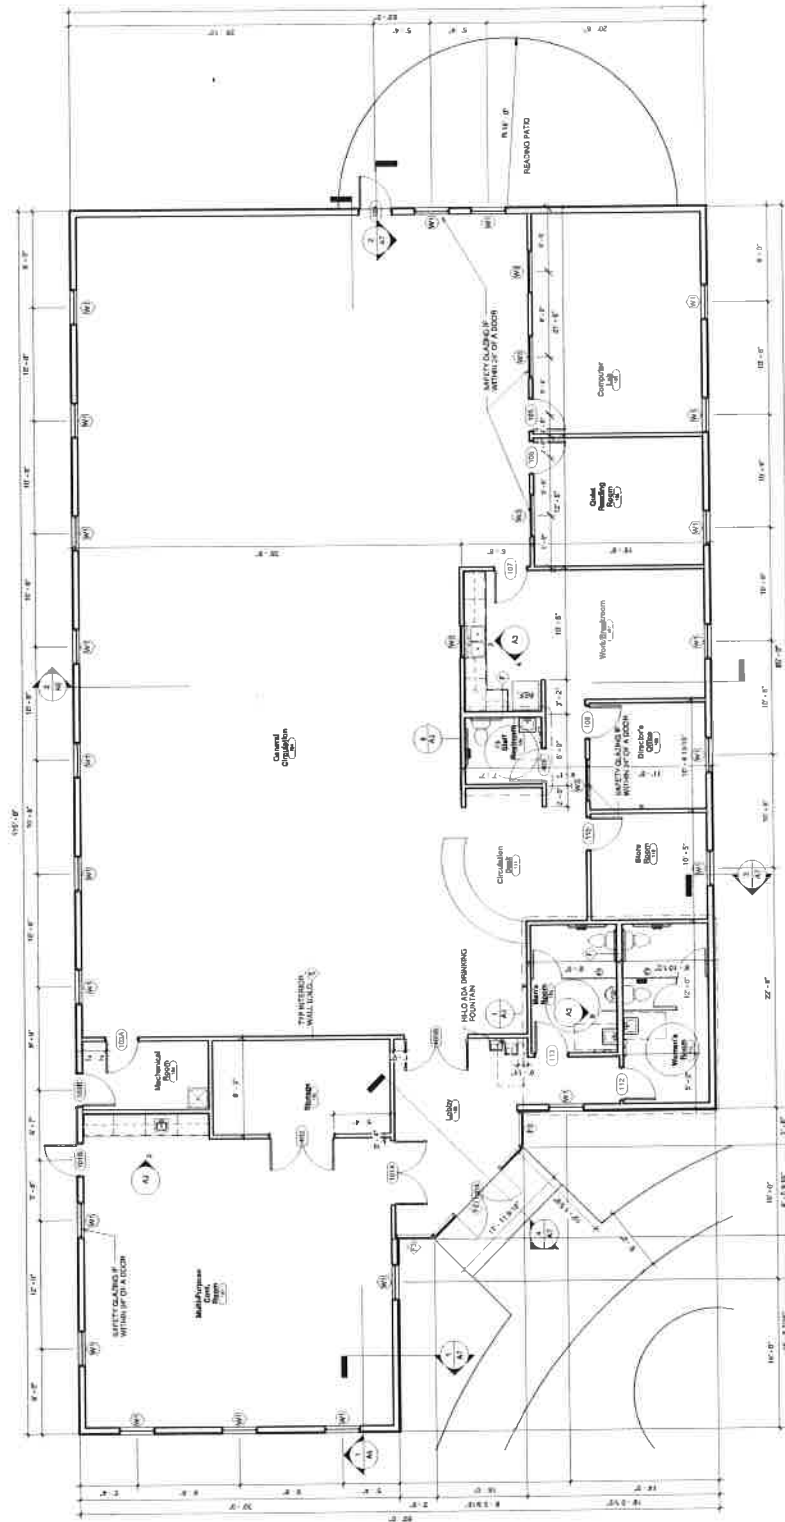

1 FLOOR PLAN
 3/16" = 1'-0"

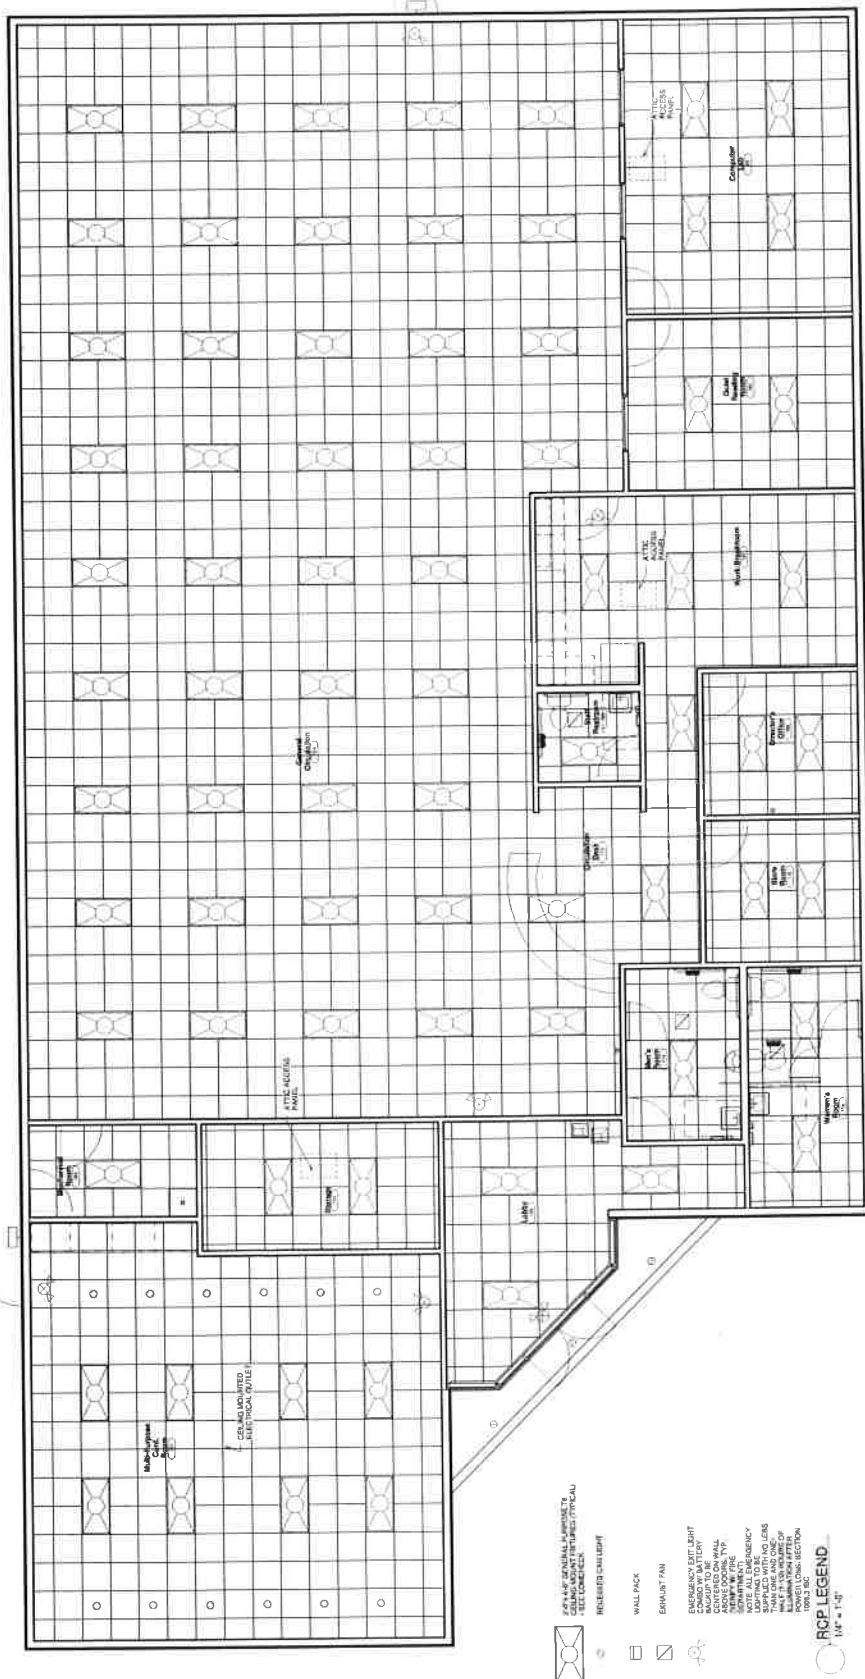

1 REFLECTED CEILING PLAN
1:4" = 1'-0"