


**T-4680**

1.  
2.  
3.  
4.  
5.  
6.  
7.  
8.  
9.  
Ma  
Da  
Co  
St  
Am  
Re  
Be

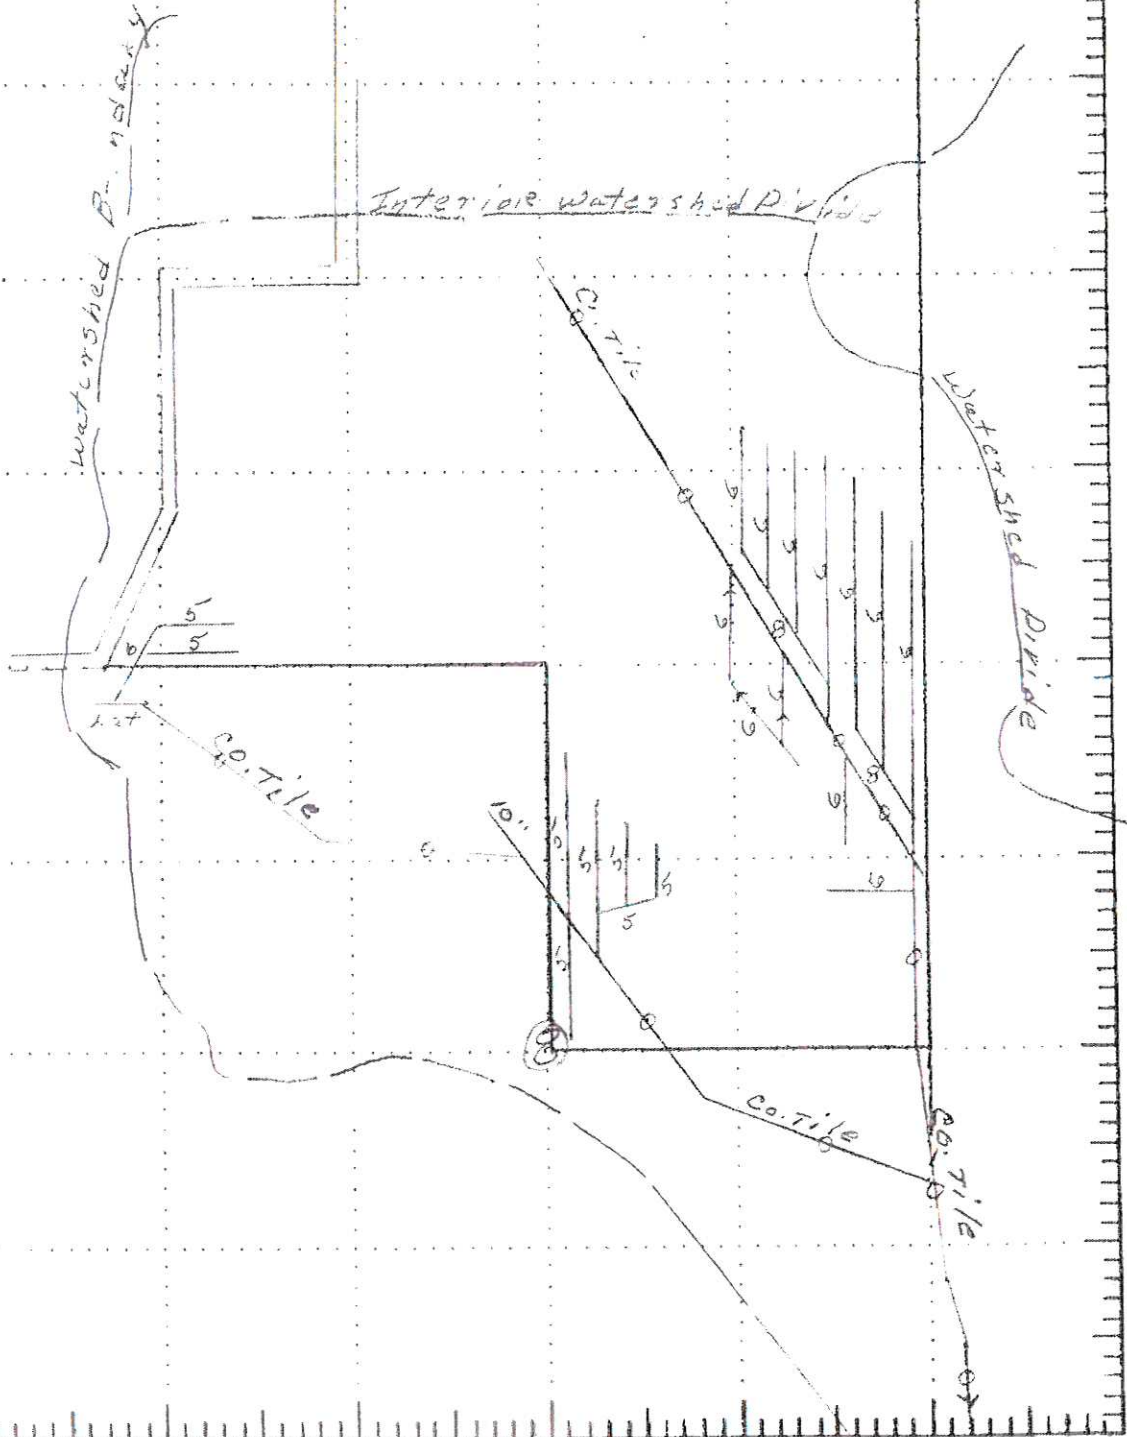

LOCATION PLAN

FEET

LEGEND

- Proposed Tile Line... Proposed Deep Ditch...
- New Tile installed... Existing Shallow Ditch...
- Existing Deep Ditch... Proposed Shallow Ditch...