

THE CITY OF NEW YORK
DEPARTMENT OF ENVIRONMENTAL PROTECTION
BUREAU OF SEWERS

BOROUGH OF S.E.

CERTIFICATE OF INSPECTION - NEW SEWER HOUSE CONNECTION

The below described sewer house connection has been laid from the property line to the existing sewer at premises:

N.B.# 1515/P3 Block 2070 Lot 70

Under Permit Number 21436 Issued 5/18, 1984

Premises 51 E TOM PL.
house number and street

Located _____ side, _____ feet _____ of _____

Owner P93 CONST. CORP.

Plumber ANTHONY B. DACCHELO

Size and type of pipe laid 6" C.I.

Connected to 10" SAN Sewer laid in
size, type
E TOM PL.
street/avenue

I hereby certify that I made the inspection of the Sewer House Connection described above and that all work done under this permit has been properly completed in accordance with existing ordinances, rules and regulations.

name B. Paradise
Inspector-Division of Sewer Construction

signed B. Paradise date: 5/23/84

noted Frank Heuerhagen date: 6/4/84
Asst. Engineer In Charge

PENALTY FOR FALSIFICATION:
Falsification of any statement made herein is an offense punishable by a fine or imprisonment or both (N. Y. C. Administrative Code, Section 1151-9.0)


copies to: _____ Borough Superintendent, Department of Buildings
_____ Borough Office, Bureau of Water Register
_____ Sewer Regulation and Control Section
File original in Borough Office, Sewer Regulation & Control

51	9704	2070	70
house number	street name	block	lot

1. Was connection extended from curb connection? yes, no
2. Was the connection placed on earth, stone or crushed rock, concrete cradle, concrete encasement or reinforced concrete encasement? (circle one)
3. Was connection made to existing spur or riser or cut in? (circle one)
4. If connection was "cut in", was saddle or dutchman used? (if so, circle)
5. Length, size and material of new connection 3' x 6" PVC

6. Depth of connection at curb line is 5 feet.

7. All work was exposed and inspected.

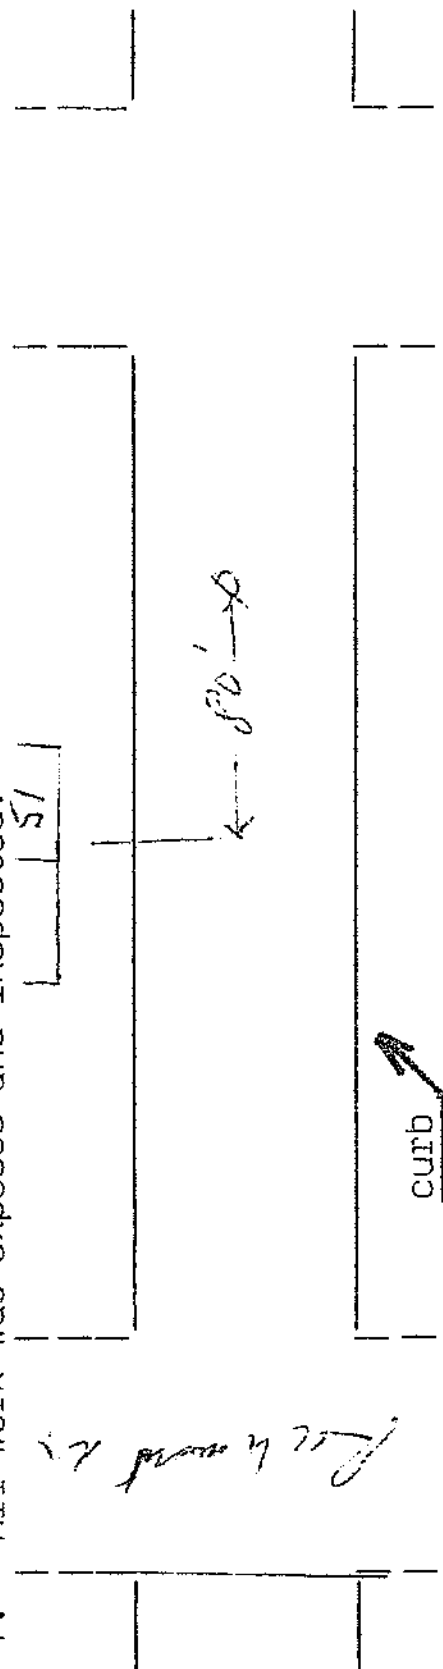

date 5/23/74 signed B. F. ...
 Inspector-Division of Sewer Construction