

REVISIONS	NO.

PROJECT:PROJECT NAME
LOCATION:CITY, STATE
GENERAL CONTRACTOR:COMPANY NAME
ARCHITECT:COMPANY NAME


YOUR LOGO

ADDRESS
CITY, STATE, ZIP
PHONE
FAX

DATE:	DATE
SCALE:	1/2" = 1'
DRAWN BY:	JAE
CURTAIN WALL ELEVATIONS	


SHEET

B104

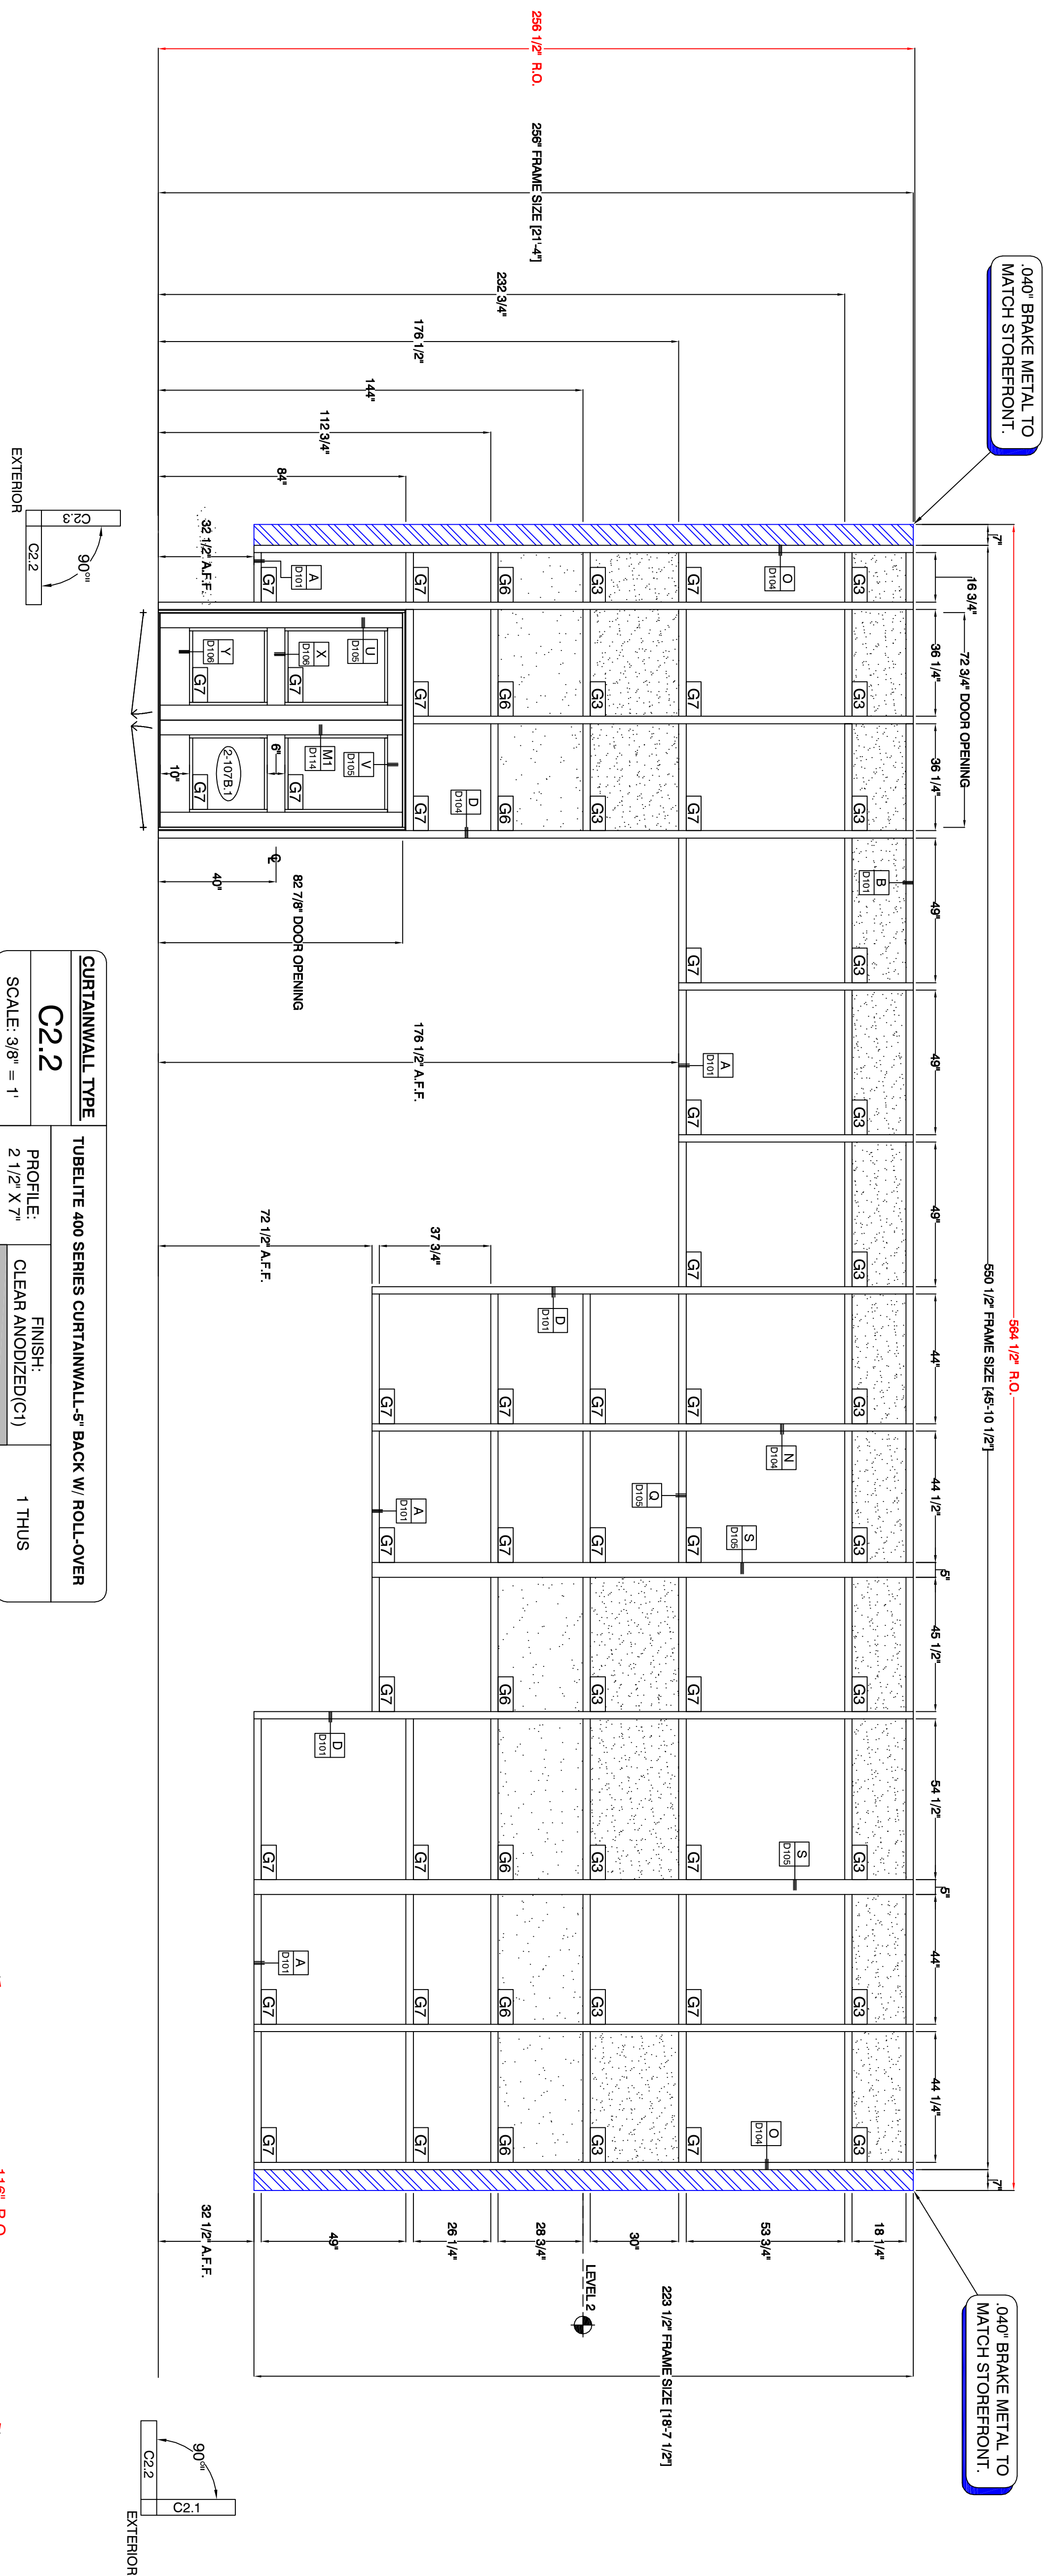


CURTAINWALL TYPE		TUBELITE 400 SERIES CURTAINWALL-5" BACK W/ ROLL-OVER	
C2.2		PROFILE: 2 1/2" X 7"	
SCALE: 3/8" = 1'		FINISH: CLEAR ANODIZED(C)	
		1 THUS	

BID PACK #2

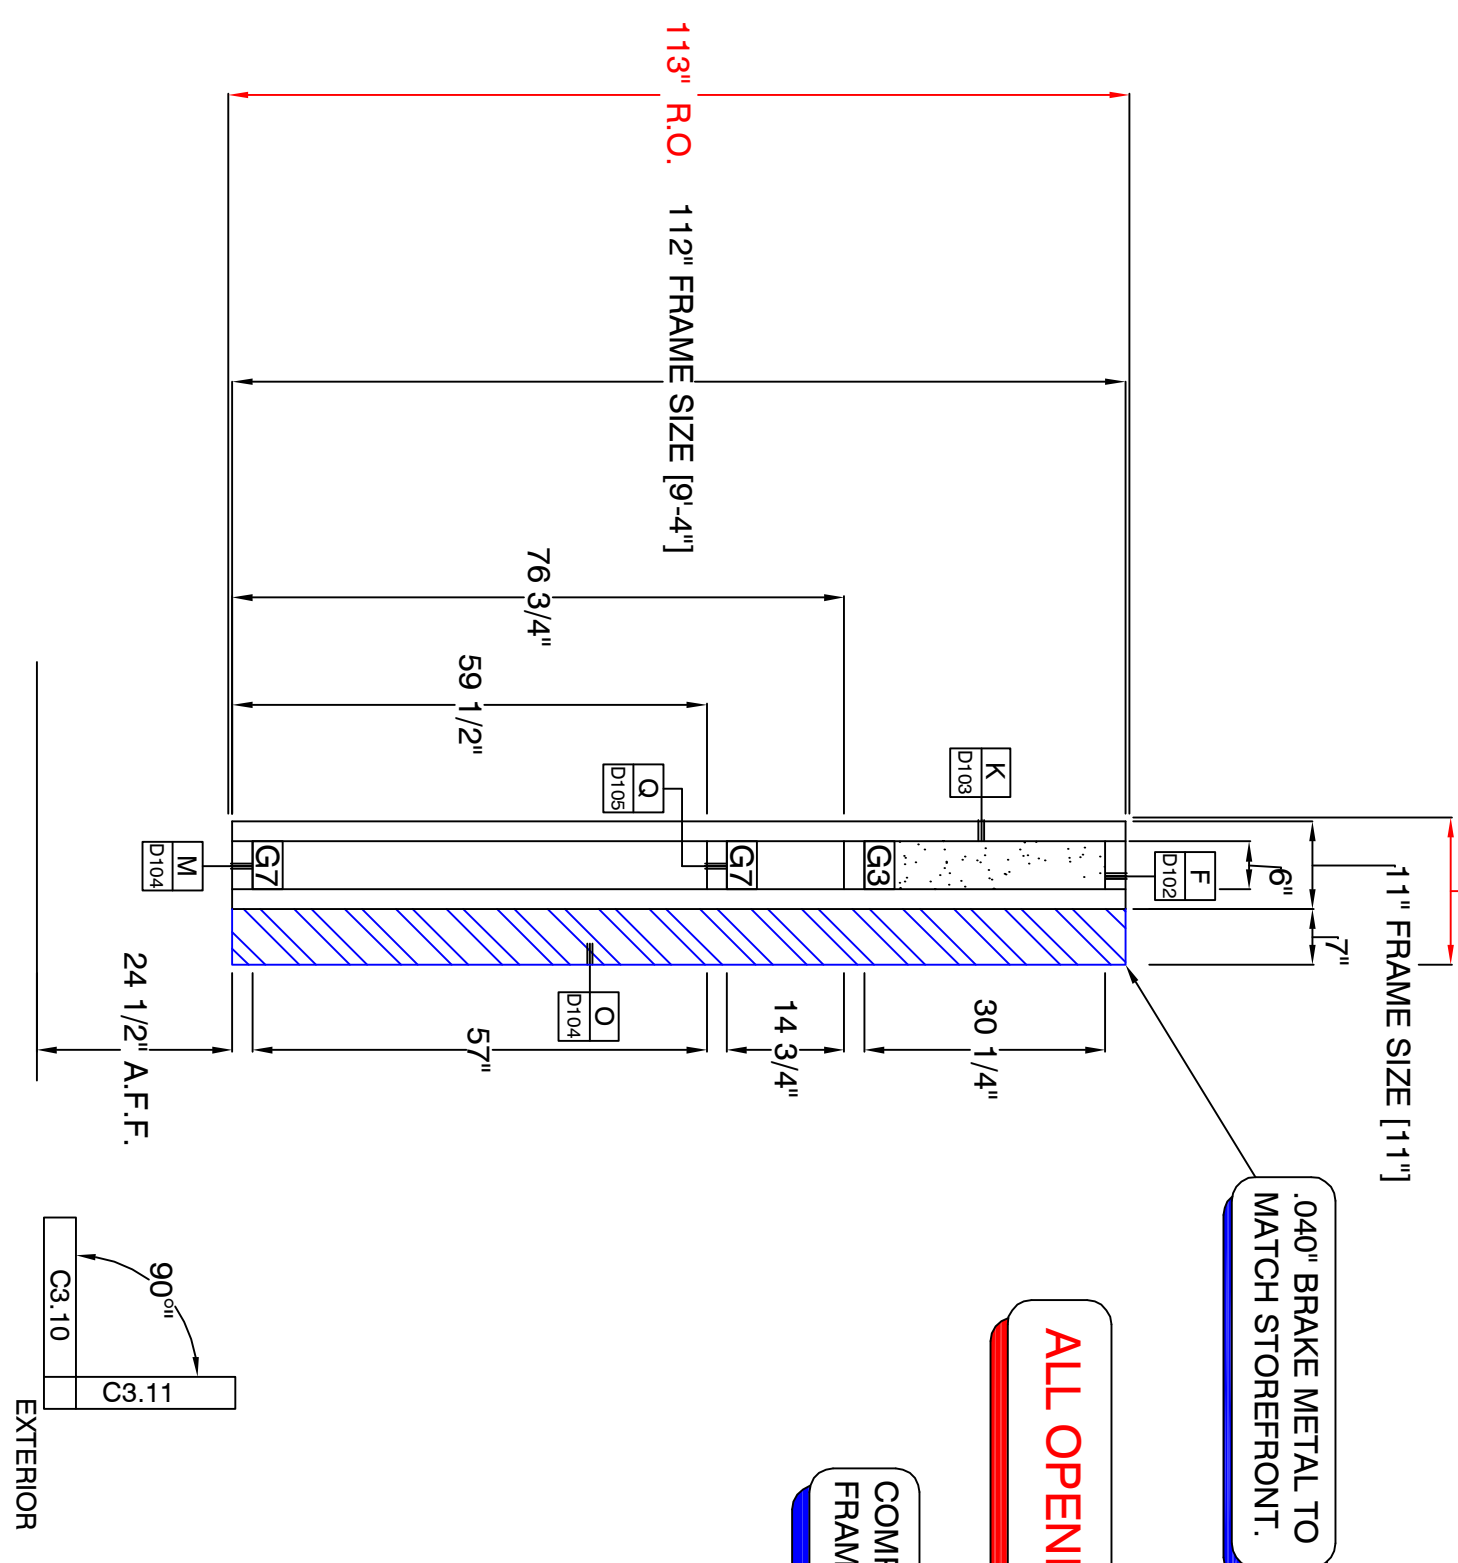

ALL OPENINGS TO BE FIELD VERIFIED BEFORE FABRICATION.

COMPANY NAME WILL NOT MEASURE OR INSTALL STOREFRONT FRAMES INTO WINDOW OPENINGS THAT ARE NOT PLUMB AND LEVEL

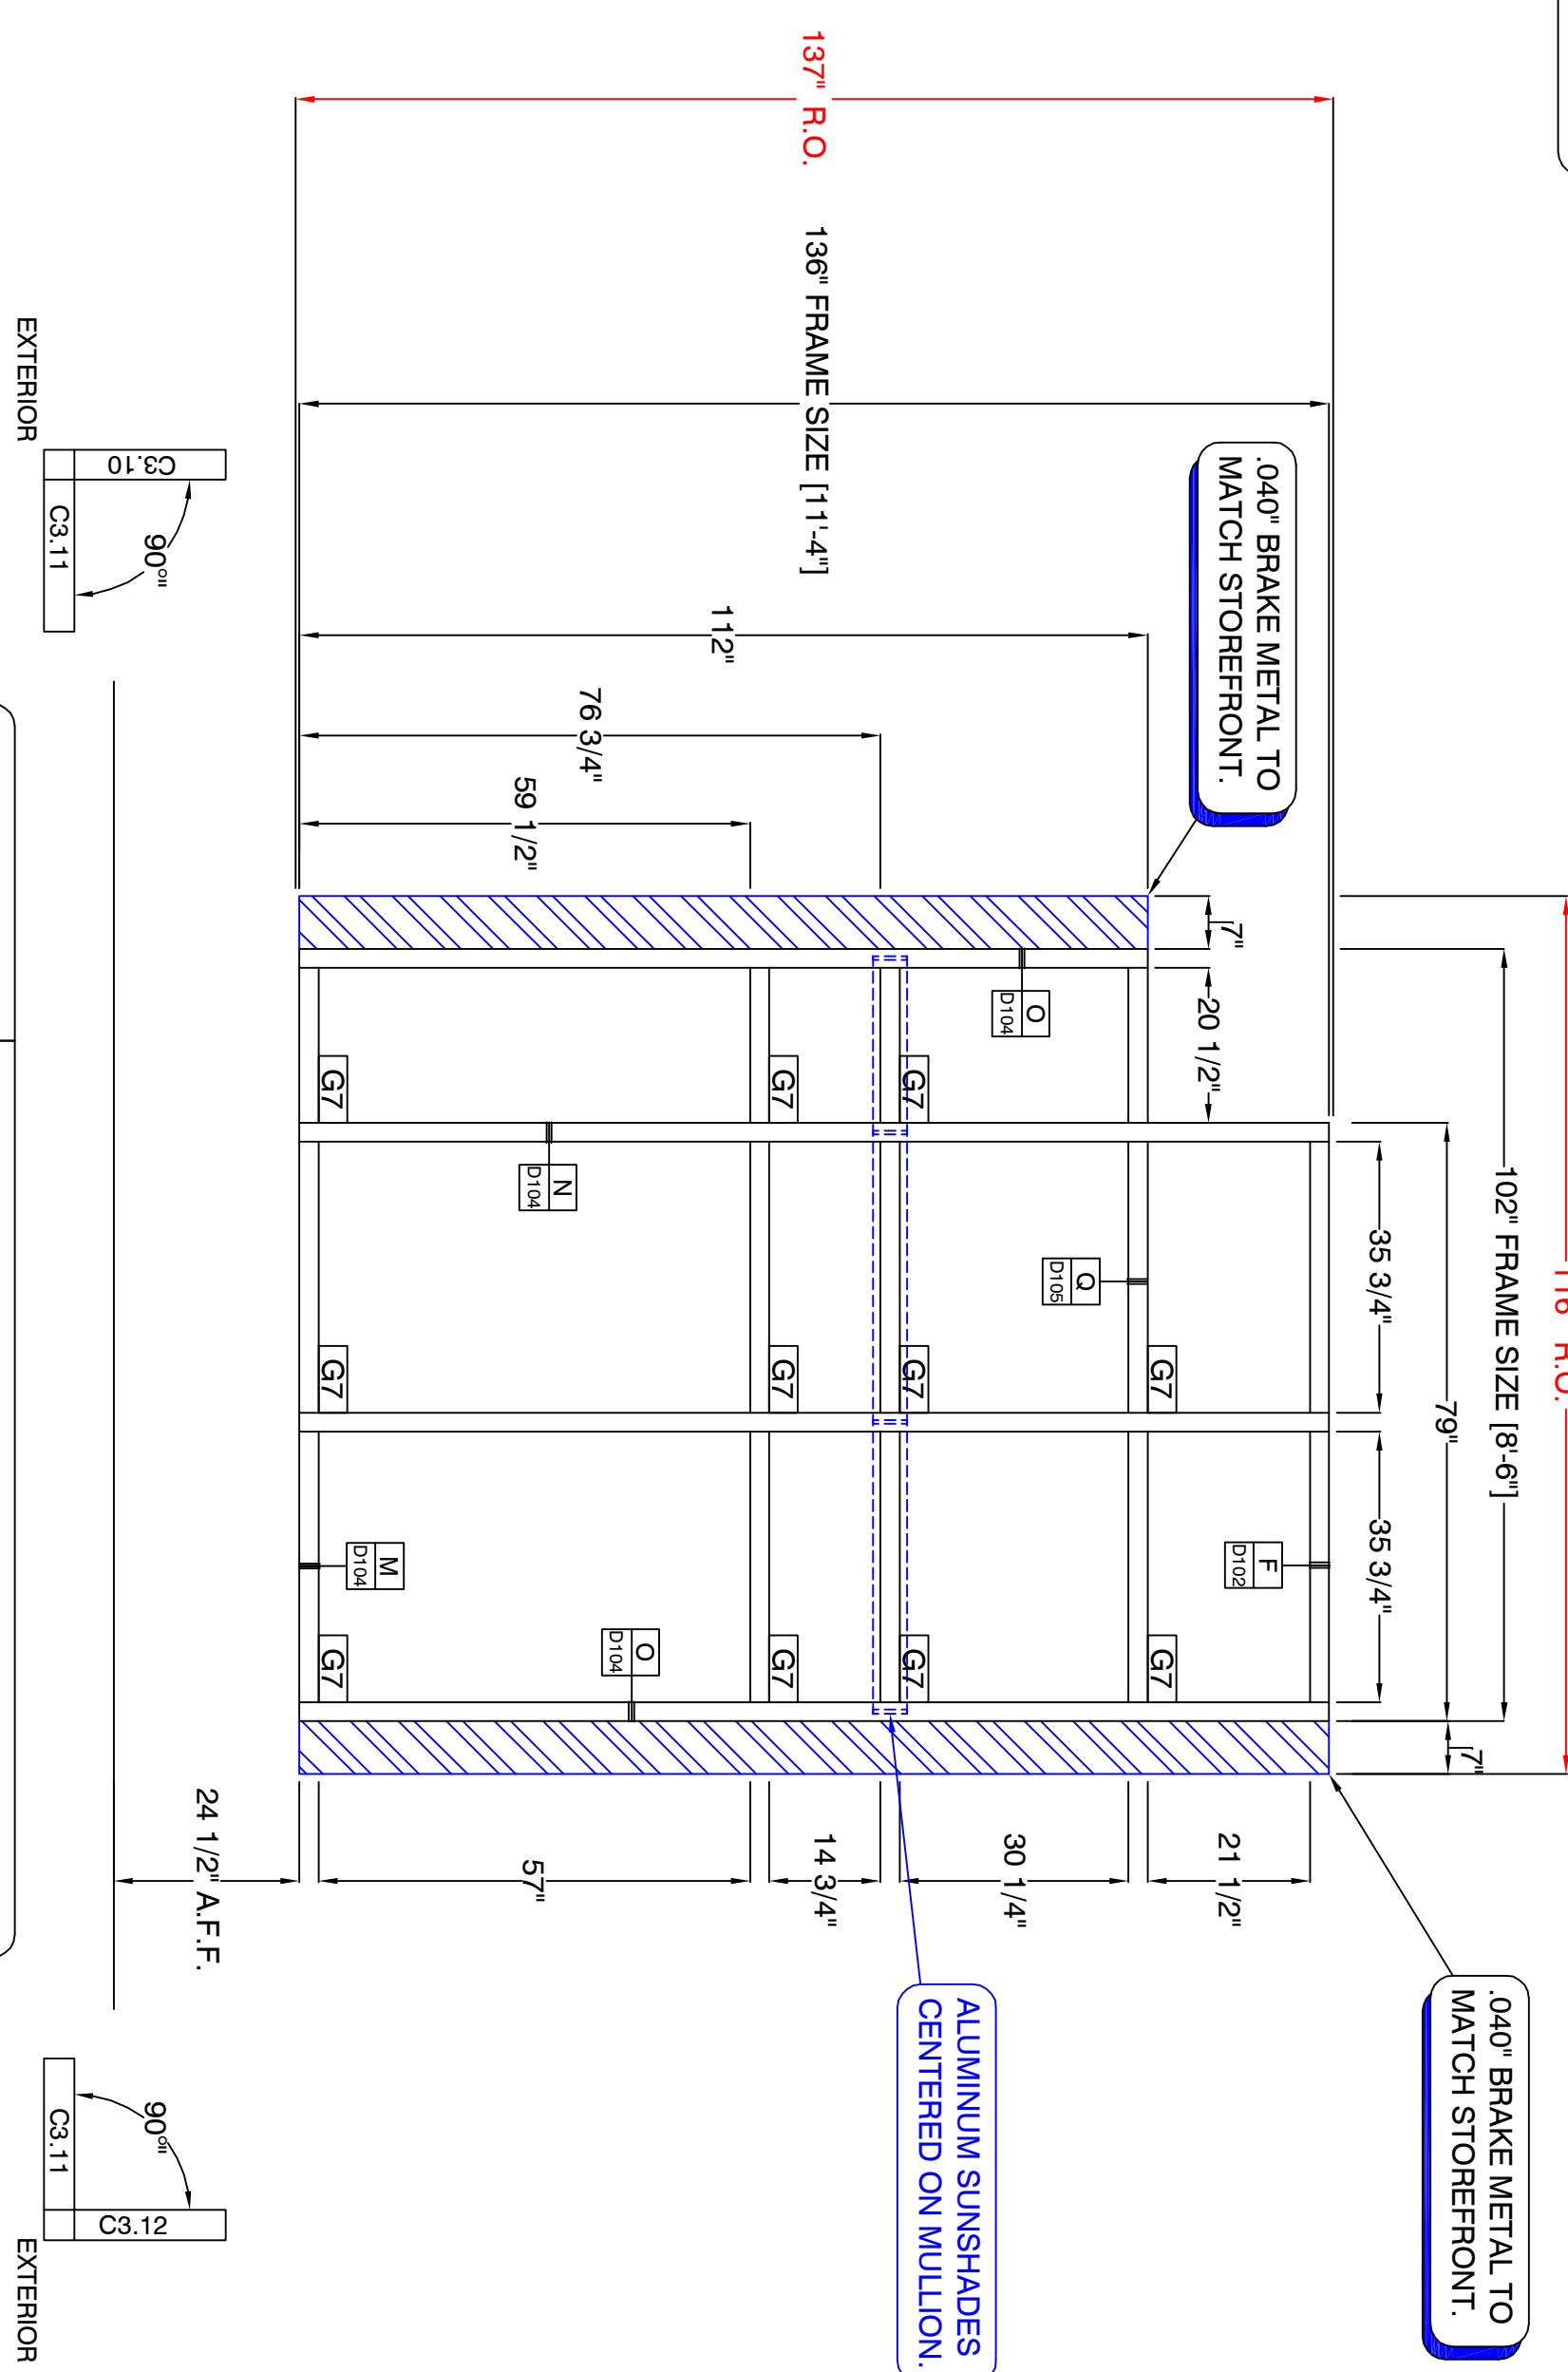

CURTAINWALL TYPE		TUBE/ELITE 400 SERIES CURTAINWALL-S BACK W/ ROLL-OVER	
C3.10		PROFILE: 2 1/2" X 7"	FINISH: CLEAR ANODIZED(C1)
SCALE: 1/2" = 1'			1 THUS

BID PACK #4

CURTAINWALL TYPE		TUBELITE 400 SERIES CURTAINWALL-5" BACK W/ ROLL-OVER	
C3.11			
PROFILE:	2 1/2" X 7"	FINISH:	1 THUS
	CLEAR ANODIZED(C1)		

BID PACK #4

GLASS SCHEDULE

***NOTE: ALL GLASS TO BE TEMPERED

G1	OB: 1/4" PPG SOLARBAN R100 ON PACIFICA LOW-E #2 AS: 1/2" AIRSPACE W/ BLACK ALUMINUM SPACER IB: 1/4" CLEAR	G3	OB: 1/4" PPG SOLARBAN 60 ON PACIFICA LOW-E #2 AS: 1/2" AIRSPACE W/ BLACK ALUMINUM SPACER IB: 1/4" CLEAR ACID-ETCHED #3	G5	OB: 1/4" PPG SOLARBAN Z50 LOW-E #2 AS: 1/2" AIRSPACE W/ BLACK ALUMINUM SPACER IB: 1/4" CLEAR	G7	OB: 1/4" PPG SOLARBAN 60 ON PACIFICA LOW-E #2 AS: 1/2" AIRSPACE W/ BLACK ALUMINUM SPACER IB: 1/4" CLEAR	G10	OB: 5/16" LAMINATE - 1/8" CLEAR - 0.080" CLEAR PVB - 1/8" CLEAR AS: 1/2" AIRSPACE W/ BLACK ALUMINUM SPACER IB: 1/4" CLEAR
G2	OB: 1/4" PPG SOLARBAN 60 ON CLEAR LOW-E #2 AS: 1/2" AIRSPACE W/ BLACK ALUMINUM SPACER IB: 1/4" CLEAR	G4	OB: 1/4" PPG PACIFICA HIGH PERFORMANCE TINT AS: 1/2" AIRSPACE W/ BLACK ALUMINUM SPACER IB: 1/4" CLEAR W/ WARM GRAY OPAQ-COAT #4	G6	OB: 1/4" PPG PACIFICA HIGH PERFORMANCE TINT AS: 1/2" AIRSPACE W/ BLACK ALUMINUM SPACER IB: 1/4" CLEAR ACID-ETCHED #3	G8	1/4" CLEAR TEMPERED	G9	1/4" CLEAR ACID ETCHED #2 TEMPERED

GLASS SCHEDULE

*** NOTE: ALL GLASS TO BE TEMPERED