




EXISTING GROUND FLOOR

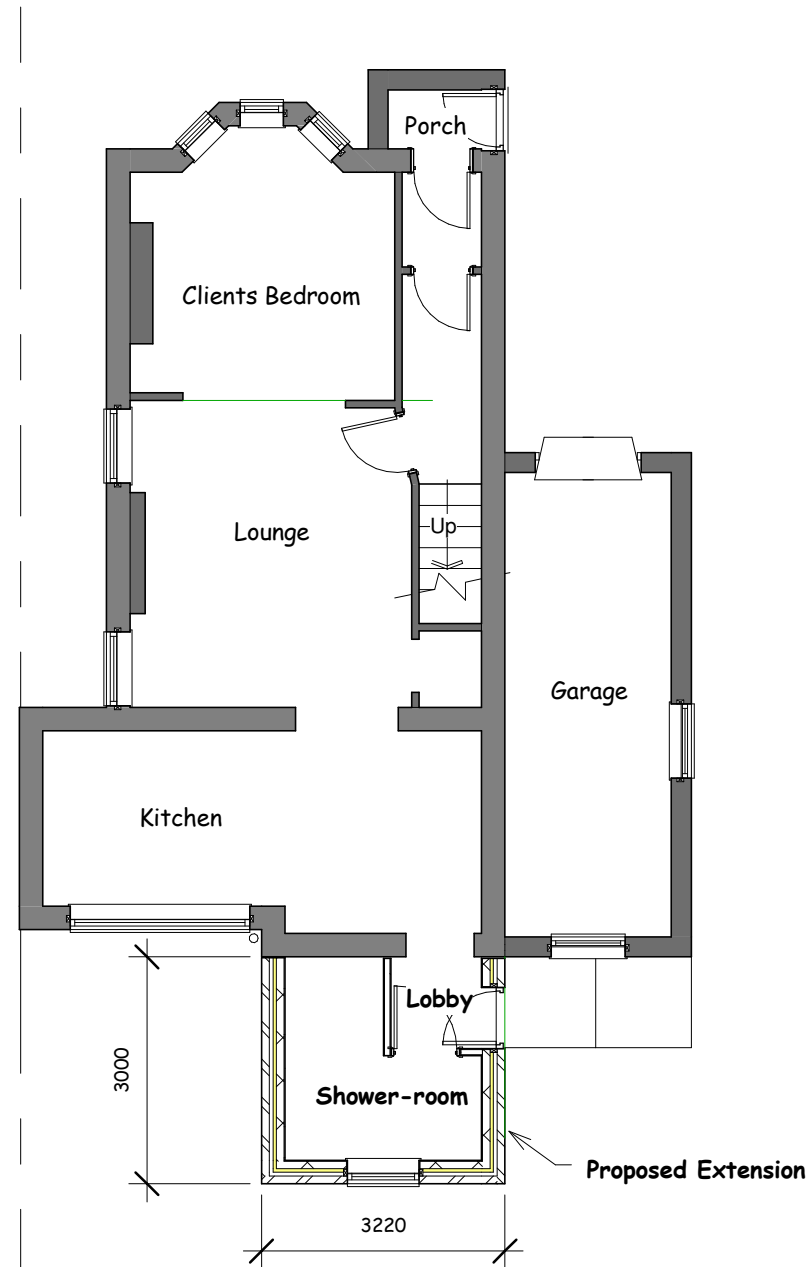

PROPOSED GROUND FLOOR

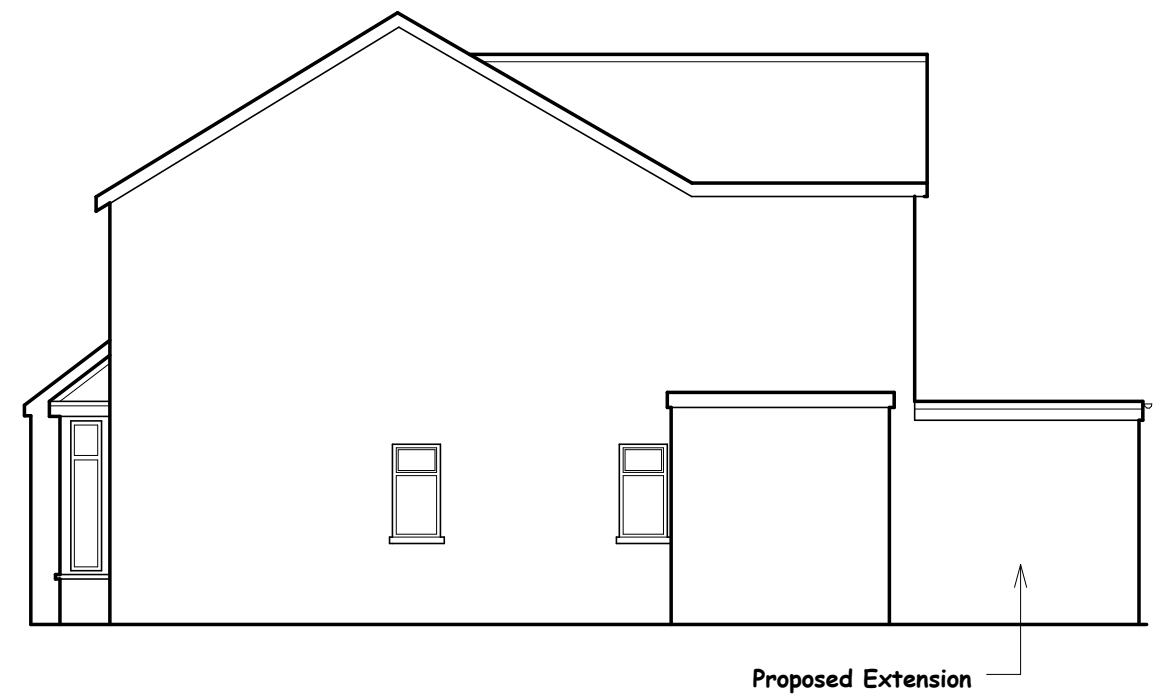

PROPOSED SIDE ELEVATION
(Facing East)

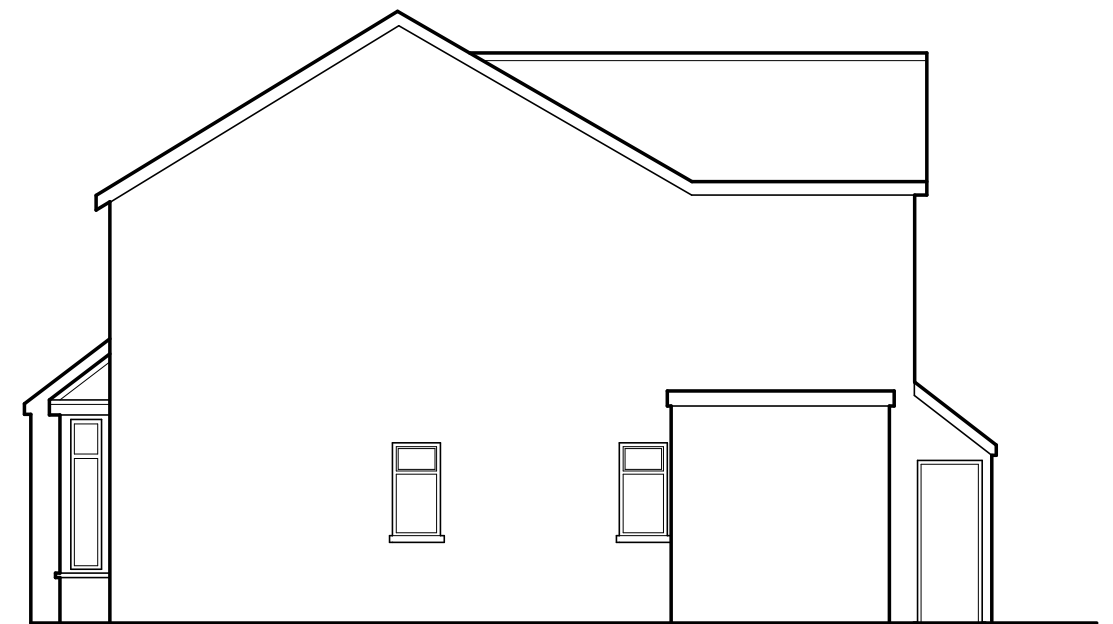

EXISTING SIDE ELEVATION
(Facing East)

Proposed Single Storey Rear Extension for Disabled Facility at
30 Glebe Road, Loughor, Swansea SA4 6QS

FLOORPLANS /ELEVATIONS

Date 03 07 15
Scale 1:100
Drawn DG

Dwg No
RB1. Sheet 2 of 4

REV
B