


P:\86-0271\60103392 GEN DIST ENG SVCS\400 TECHNICAL\401 GENERAL DIST ENG SVCS\SUD PERMIT MANUAL\EXHIBITS\EXHIBIT VII.DWG

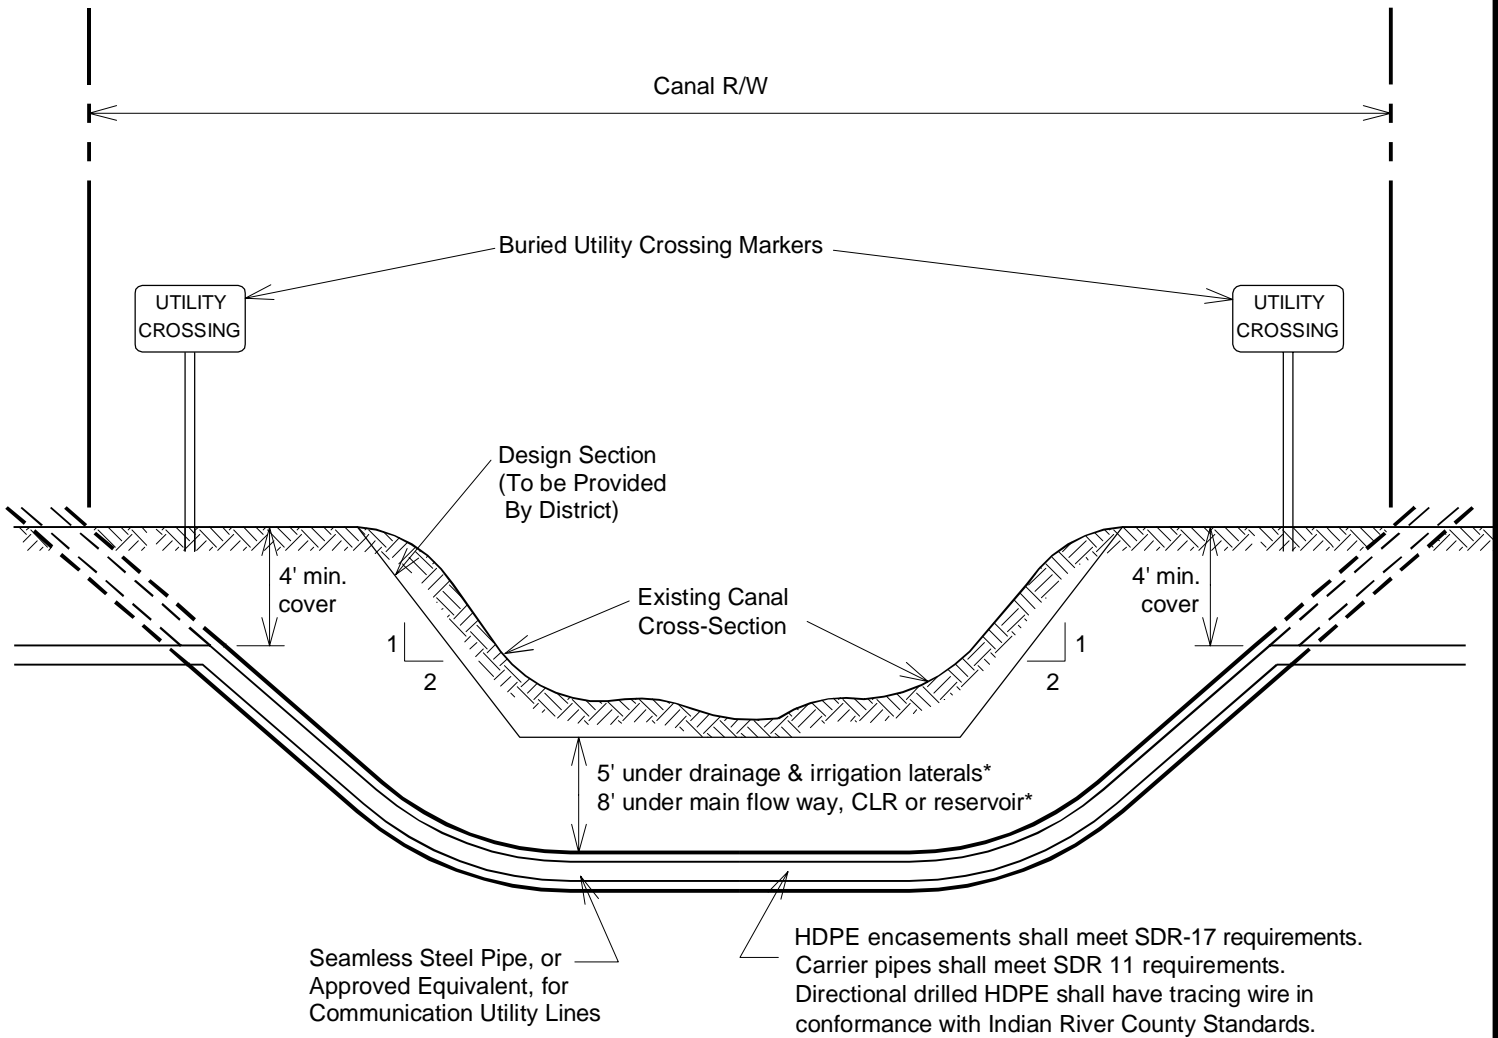

\* As Measured to the Top of Pipe or Top of Encasement, Whichever is Higher.


**NOTES:**

- Open cut installations of under canal crossings are prohibited.
- Cover shall be measured from the top of the utility line's protective encasement to the existing canal bottom, original design section or, if known, ultimate section, whichever produces the lowest installation.

**ELEVATION**

Not to Scale

Indicate Location of Proposed Improvement Below:

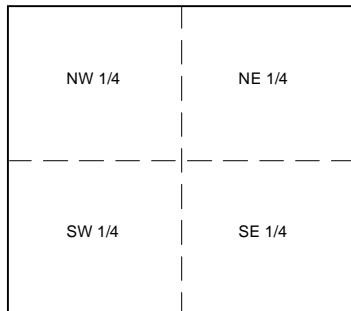

SEC. \_\_\_\_, TWP. \_\_\_\_, RGE. \_\_\_\_.

**VICINITY PLAN**

<b>ST. JOHNS IMPROVEMENT DISTRICT</b>	
SKETCH TO ACCOMPANY	
<b>UNDER CANAL UTILITY CROSSING</b>	
<b>DATE:</b>	<b>APPLICATION NUMBER :</b>
<b>CANAL NO.:</b>	<b>APPLICANT:</b>