

THE CITY OF NEW YORK  
DEPARTMENT OF ENVIRONMENTAL PROTECTION  
BUREAU OF WATER POLLUTION CONTROL

BOROUGH OF S.S.

CERTIFICATE OF INSPECTION  
NEW SEWER HOUSE CONNECTION

The following described sewer house connection has been laid from the property line to the existing sewer at premises:

N.B.# 2197/78 BLOCK 2-070 LOT 32

UNDER PERMIT NO. 4094 ISSUED 1-23-80

PREMISES 70 CROFT PLACE  
(HOUSE NUMBER AND STREET)

LOCATED S SIDE, 541.8 FEET 9 OF Croft Ave

OWNER CENTRAL VILLA

PLUMBER John A. Buccieri

SIZE AND TYPE OF PIPE LAID 6" CT

CONN. TO (SIZE, TYPE) 10" Sewer SEWER LOCATED IN  
(STREET/AVENUE) same

I HEREBY CERTIFY THAT I MADE THE INSPECTION OF THE SEWER HOUSE CONNECTION DESCRIBED ABOVE AND THAT ALL WORK DONE UNDER THIS PERMIT HAS BEEN PROPERLY COMPLETED IN ACCORDANCE WITH EXISTING ORDINANCES AND RULES AND REGULATIONS.

DATE: 1-26-80 NAME (PRINT) Debra A.

SIGNED Debra A.  
INSPECTOR-DIVISION OF SEWER CONSTRUCTION

NOTED [Signature]  
BOROUGH ENGINEER


PENALTY FOR FALSIFICATION:  
FALSIFICATION OF ANY STATEMENT MADE HEREIN IS AN OFFENSE PUNISHABLE BY A FINE OR IMPRISONMENT OR BOTH (N.Y.C. ADMINISTRATIVE CODE, SECTION 1151-9.0)

Copies to:  Borough Superintendent, Department of Buildings  
 Borough Office, Bureau of Water Register  
 Sewer Regulation and Control Section  
File original in Borough Construction Office

NOTE: The sewer to which the house connection is made is  is not  connected to a private sewer treatment plant.  
Form No., WPC-15 Rev. B (6-77) [Yellow]

70	CRAFT PLACE	200	32
HOUSE NUMBER		BLOCK	LOT
STREET NAME			

1. Was connection extended from existing curb connection?  YES  NO
2. Was the connection placed on earth, stone or crushed rock, concrete cradle, concrete encasement, or reinforced concrete encasement? (Circle)
3. Was connection made to existing spur or riser or cut in? (Circle)
4. If connection was "cut in", was saddle or dutchman used? (Circle, if yes)
5. Length, size and material of new connection 30' 6" C I
6. Depth of connection at curb line is 11" to grade feet.
7. All work was exposed and inspected.

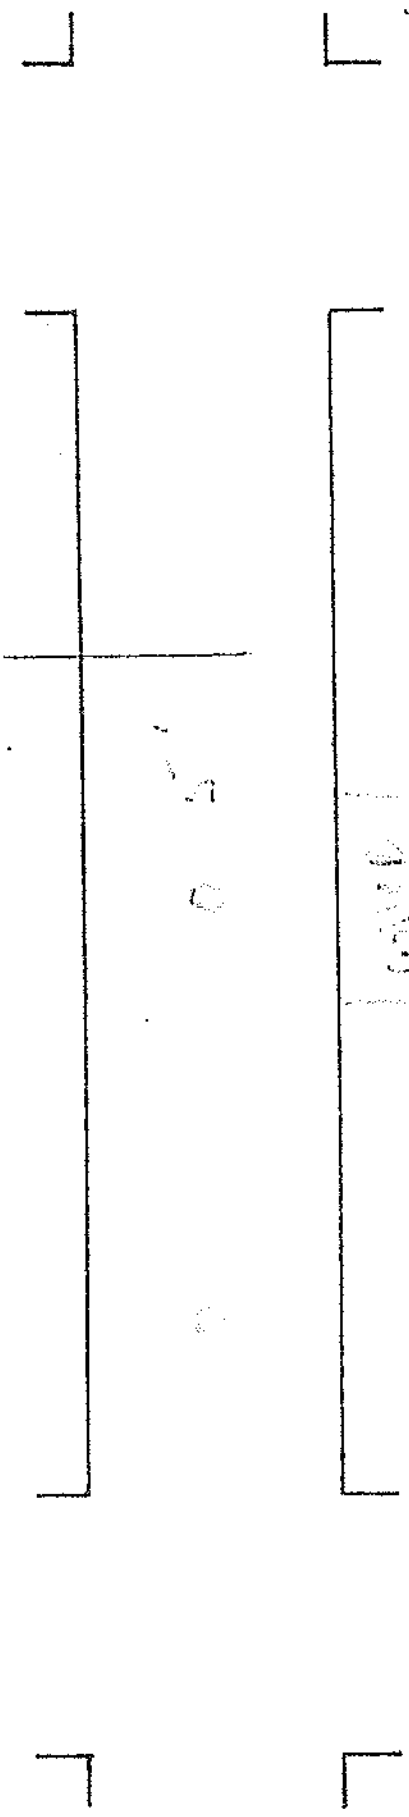

DATE: 2-14-70 SIGNED: [Signature]  
INSPECTOR-DIVISION OF SEWER CONSTRUCTION