

THE CITY OF NEW YORK
DEPARTMENT OF ENVIRONMENTAL PROTECTION
BUREAU OF WATER POLLUTION CONTROL

BOROUGH OF RICHMOND

CERTIFICATE OF INSPECTION
NEW SEWER HOUSE CONNECTION

The following described sewer house connection has been laid from the property line to the existing sewer at premises:

N.B.# 1411/76 BLOCK 2074 LOT 66

UNDER PERMIT NO. 4280 ISSUED 3-25-80

PREMISES 14 GOLLER PLACE
(HOUSE NUMBER AND STREET)

LOCATED _____ SIDE, _____ FEET _____ OF _____

OWNER GOLLER PLACE CORP.

PLUMBER BROOKHATTAN

SIZE AND TYPE OF PIPE LAID 6" CAST IRON

CONN. TO (SIZE,TYPE) 10" ESVP SAN. SEWER LOCATED IN

(STREET/AVENUE) GOLLER PLACE

I HEREBY CERTIFY THAT I MADE THE INSPECTION OF THE SEWER HOUSE CONNECTION DESCRIBED ABOVE AND THAT ALL WORK DONE UNDER THIS PERMIT HAS BEEN PROPERLY COMPLETED IN ACCORDANCE WITH EXISTING ORDINANCES AND RULES AND REGULATIONS.

DATE: JUNE 27, 1978 NAME (PRINT) BRUCE SUTHER

SIGNED Bruce Suther
INSPECTOR-DIVISION OF SEWER CONSTRUCTION

NOTED _____
BOROUGH ENGINEER

PENALTY FOR FALSIFICATION:
FALSIFICATION OF ANY STATEMENT MADE HEREIN IS AN OFFENSE PUNISHABLE BY A FINE OR IMPRISONMENT OR BOTH (N.Y.C. ADMINISTRATIVE CODE, SECTION 1151-9.0)

Copies to: _____ Borough Superintendent, Department of Buildings
_____ Borough Office, Bureau of Water Register
_____ Sewer Regulation and Control Section
File original in Borough Construction Office

NOTE: The sewer to which the house connection is made is is not connected to a private sewer treatment plant.


HOUSE NUMBER 14	STREET NAME GOLLER PLACE	BLOCK 2074	LOT 66
---------------------------	------------------------------------	----------------------	------------------

1. Was connection extended from existing curb connection? YES NO
2. Was the connection placed on earth, stone or crushed rock, concrete cradle, concrete encasement, or reinforced concrete encasement? (Circle)
3. Was connection made to existing spur or riser or cut in? (Circle)
4. If connection was "cut in", was saddle or dutchman used? (Circle, if yes)

5. Length, size and material of new connection 18' 6" CAST IRON

6. Depth of connection at curb line is 5 feet.

7. All work was exposed and inspected.

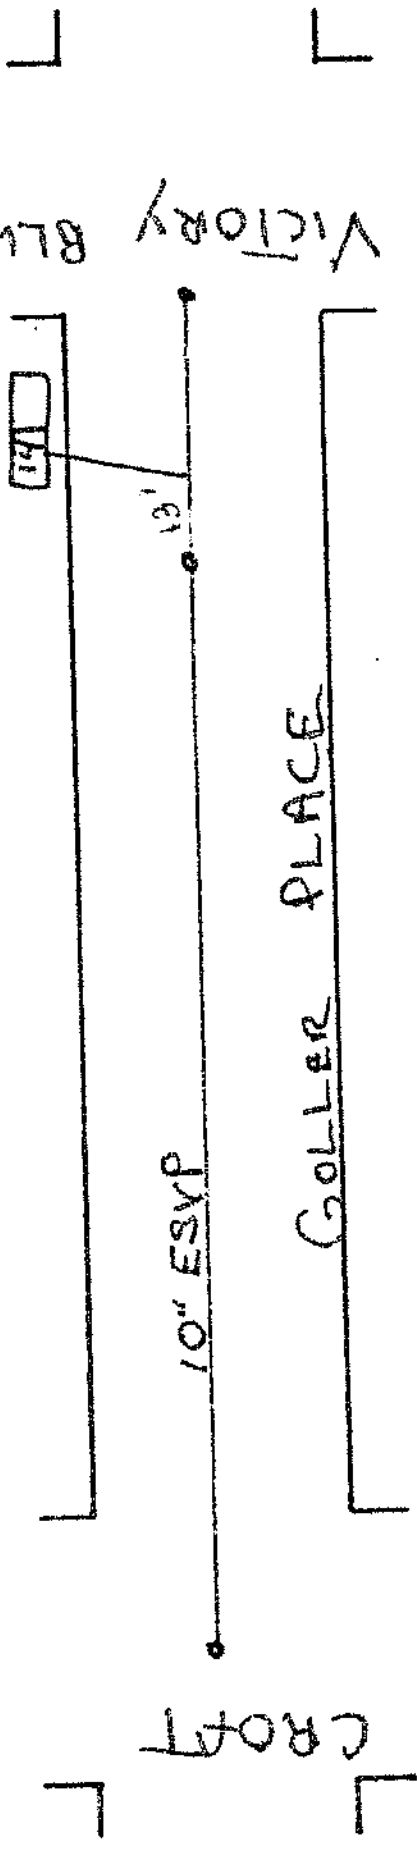

DATE: JUNE 27, 1978 SIGNED _____
INSPECTOR-DIVISION OF SEWER CONSTRUCTION