

NTS



SCALE 1:25



1. DRAINAGE CHANNELS TO BE ACO M150PPD OR SIMILAR APPROVED
2. FOUNDATION FOR CHANNELS TO BE LAID ON A ROLLED SUB-BASE OF 150mm MINIMUM THICKNESS.
3. GRATING LOAD CLASSIFICATION TO BE C250/ D400

DRAINAGE CHANNEL DETAIL

SCALE 1:NTS



SCALE 1:20

FILTER DRAIN STANDARD DETAIL

SCAL

N.T.S.

ROCKER PIPE DETAILS



GRANULAR BED AND SURROUND UNDER ROAD
(BEDDING FAULT = 0.0)


- NOTES: SCALE 1:20
1. REFER TO SHW TABLE 5/3 AND SHW TABLE 6/1
 2. BEDDING BENEATH AND AT SIDES OF THE PIPE TO BE WELL COMPACTED IN ACCORDANCE WITH CL 505.
 3. CONCRETE CRADLES AND ARCHES MAY BE EXTENDED TO THE SIDES OF THE TRENCH.
 4. GEOTEXTILES MAY BE USED WHERE DIRECTED OR APPROVED BY THE ENGINEER TO CONTAIN BEDDING MATERIAL IN CERTAIN SOILS EG. RUNNING SAND.
 5. IN VERY WET CONDITIONS, WHERE DIRECTED OR APPROVED BY THE ENGINEER, TEMPORARY LAND DRAIN MAY BE LAID WITHIN THE GRANULAR BED.



CONCRETE BED AND SURROUND
(BEDDING FACTOR = 0.6)

- SCALE 1:20
- NOTES: (TYPE Z ONLY)
6. WHERE PIPES WITH FLEXIBLE JOINTS ARE USED, THE 6. CONCRETE PROTECTION IS TO BE INTERRUPTED OVER ITS FULL CROSS SECTION AT INTERVALS NOT EXCEEDING 5 METRES (OR AS DIRECTED BY THE ENGINEER) BY A SHAPED FORMER OF BUILT UP IMPREGNATED COMPRESSIBLE FILLER. THESE INTERRUPTIONS SHALL COINCIDE WITH JOINTS. SEE DIMENSIONS FOR PIPE BEDDING TABLE FOR THICKNESS OF COMPRESSIBLE FILLER.
7. CONCRETE TO BE GRADE GEN 3. WHERE FLEXIBLE PIPES ARE USED, CARE MUST BE TAKEN
8. TO PREVENT THE PIPES FROM FLOATING.

BEDDING DETAILS

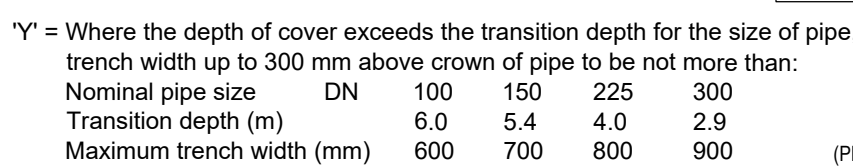

TYPICAL DRAINAGE DETAIL IN CLOSE PROXIMITY OF FOUNDATIONS

SCALE 1:



SCALE 1:20

- | | |
|-----|--|
| 1. | MH COVERS AND FRAMES TO CONFORM TO BS EN 124:
-HIGHWAYS AND FOOTWAYS TO FRONT OF BUILDINGS (D400)
-FOOTWAYS TO REAR OF BUILDINGS (C250) |
| 2. | TYPE S BEDDING AND SURROUND TO ALL PIPES EXCEPT IN THE FOLLOWING CIRCUMSTANCES, IN WHICH TYPE Z BEDDING AND SURROUND ARE TO BE USED:
-IN BACK GARDENS OF HOUSES WHERE DEPTH TO CROWN OF PIPE IS LESS THAN 0.35m.
-IN AREAS OF THE REAR OF FLATS AND PARKING WHERE DEPTH TO CROWN IS LESS THAN 0.9m.
-IN AREAS OF ROAD WHERE DEPTH IS LESS THAN 1.2m. |
| 3. | ALL EXISTING MANHOLE INVERTS TO BE CHECKED AND REPORTED TO THE ENGINEER PRIOR TO THE COMMENCEMENT OF DRAINAGE WORKS. EXISTING PIPE CONNECTIONS ARE TO BE CARRY SURVEYED AND INSPECTED BY THE ENGINEER AND LOCAL AUTHORITY. IF THE PIPE CONNECTION IS FOUND TO BE DAMAGED OR IN DISTRESS, THE CONTRACTOR IS TO CARRY OUT REMEDIAL WORKS OR PROVIDE A NEW CONNECTION TO THE EXISTING SEWER (PIPE SIZE AND GRADIENT TO BE DETERMINED BY THE ENGINEER. |
| 4. | THE GRADIENTS INDICATED AGAINST THE DRAIN RUNS ARE APPROXIMATE ONLY. THE CONTRACTOR SHALL INSTALL DRAINS TO THE INVERT LEVELS SHOWN FOR EACH MANHOLE OR OTHER INDICATED POSITION. |
| 5. | ALL PLOT FOUL DRAINAGE TO BE MINIMUM 100mm DIAMETER UNLESS OTHERWISE NOTED. |
| 6. | ALL ADAPTABLE THERMOPLASTIC STRUCTURED WALL SEWER PIPE SHALL COMPLY WITH THE RELEVANT PROVISIONS OF BS EN 13476-1 AND WIS 4-35.01 AND BS EN 13476-2 OR BS EN 13476-3. PIPES SHALL BE BS KITEMARKED OR HAVE EQUIVALENT THIRD PARTY CERTIFICATION. PIPES LESS THAN OR EQUAL TO 500mm DIA. SHALL HAVE A SHORT-TERM RING STIFFNESS OF NOT LESS THAN 8kN/m ² (S8). |
| 7. | ALL JOINTING IN ACCORDANCE WITH MANUFACTURERS TECHNICAL ADVICE & SPECIFICATION. |
| 8. | ALL NON ADAPTABLE DRAINAGE TO BE THE STANDARD UPVC 110mm, 160mm DRAINAGE AND MANUFACTURED TO BS-EN 1401 AND BS 4660 UNLESS NOTED OTHERWISE. |
| 9. | ALL PERMEABLE PAVING CELLS TO HOUSE LATERAL FIN DRAIN ALONG LOWER EDGE WITH 1500 CONNECTION PIPE. |
| 10. | ALL STORM WATER DRAINAGE TO BE A MINIMUM OF 150mm DIAMETER UNLESS OTHERWISE NOTED. |
| 11. | SOIL & VENT PIPE LOCATION AND NUMBER TO BE CONFIRMED WITH ARCHITECT. |
| 12. | THIS DRAWING TO BE READ IN CONJUNCTION WITH ALL RELEVANT ENGINEERS DRAWINGS. TOGETHER WITH THEIR LATEST SPECIFICATIONS. ANY DISCREPANCIES ARE TO BE REPORTED TO THE ENGINEER (VALE CONSULTANCY) AS SOON AS POSSIBLE. |
| 13. | FIGURED DIMENSIONS ONLY TO BE USED. ANY QUERIES OR DISCREPANCIES TO BE REFERRED TO THE ENGINEER (VALE CONSULTANCY) IMMEDIATELY. |
| 14. | PRIOR TO ORDERING ANY MATERIALS THE CONTRACTOR IS TO CONFIRM MANUFACTURER/PIPE MATERIAL AND GRADE PROPOSED WITH WATER AUTHORITY. |
| 15. | TEMPORARY WORKS DESIGN BY OTHERS. |
| 16. | DESIGN RISK ASSESSMENTS AND METHOD STATEMENTS ARE TO BE PROVIDED TO THE PRINCIPLE CONTRACTOR PRIOR TO THE COMMENCEMENT OF ANY WORKS. |

APPROVAL

0 500 1000 1500 2000 2500 mm
SCALE 1:50

02	SU	MJ	LR	19.02.21	ISSUED FOR APPROVAL.
----	----	----	----	----------	----------------------

01	SU	MJ	LR	18.02.22	ISSUED FOR APPROVAL.
----	----	----	----	----------	----------------------

rev.	drawn	chkd.	approved	date	description
------	-------	-------	----------	------	-------------

Client	GBV PROPERTIES LTD
--------	--------------------

Project	MARDON PARK PHASE 3
---------	---------------------

Title
SAB DRAINAGE CONSTRUCTION
DETAILS



29 Bocam Park, Old Field Road, Pencoed, Bridgend CF35 5LJ.
Phone: 01656 863794 Email: enquiries@vale-consultancy.co.uk

date	drawn	checked		approved	
18.02.21	SU	MJ	18.02.21	LR	18.02.21

scale @ A1	project no.
1:200	11250

status	drg. no.	rev.
--------	----------	------

DRAWING STATUS
A - Approval, AB - As-Built, C - Construction, D - Draft, P - Preliminary, T - Tender