

THE CITY OF NEW YORK
DEPARTMENT OF ENVIRONMENTAL PROTECTION
BUREAU OF WATER POLLUTION CONTROL

BOROUGH OF S.F.

CERTIFICATE OF INSPECTION
NEW SEWER HOUSE CONNECTION

The following described sewer house connection has been laid from the property line to the existing sewer at premises:

N.B.# 2198/78 BLOCK 2070 LOT 31

UNDER PERMIT NO. 4093 ISSUED 1-23-80

PREMISES 608 CROFT PLACE
(HOUSE NUMBER AND STREET)

LOCATED S SIDE, 514.90 FEET E OF Rich Av

OWNER CENTURY VILLA

PLUMBER John A. Boccia

SIZE AND TYPE OF PIPE LAID 6" C.I.

CONN. TO (SIZE, TYPE) 10 Sewer SEWER LOCATED IN

(STREET/AVENUE) Same

I HEREBY CERTIFY THAT I MADE THE INSPECTION OF THE SEWER HOUSE CONNECTION DESCRIBED ABOVE AND THAT ALL WORK DONE UNDER THIS PERMIT HAS BEEN PROPERLY COMPLETED IN ACCORDANCE WITH EXISTING ORDINANCES AND RULES AND REGULATIONS.

DATE: 1-24-80 NAME (PRINT) Deke D

SIGNED [Signature]
INSPECTOR-DIVISION OF SEWER CONSTRUCTION

NOTED [Signature]
BOROUGH ENGINEER


PENALTY FOR FALSIFICATION:
FALSIFICATION OF ANY STATEMENT MADE HEREIN IS AN OFFENSE PUNISHABLE BY A FINE OR IMPRISONMENT OR BOTH (N.Y.C. ADMINISTRATIVE CODE, SECTION 1151-9.0)

Copies to: Borough Superintendent, Department of Buildings
 Borough Office, Bureau of Water Register
 Sewer Regulation and Control Section
File original in Borough Construction Office

NOTE: The sewer to which the house connection is made is
is not connected to a private sewer treatment plant.
Form No., WPC-15 Rev. B (6-77) [Yellow]

HOUSE NUMBER	STREET NAME	BLOCK	LOT
68	CHAFT PLACE	2070	31

1. Was connection extended from existing curb connection? YES NO
2. Was the connection placed on earth, stone or crushed rock, concrete cradle, concrete encasement, or reinforced concrete encasement? (Circle)
3. Was connection made to existing spur or riser or cut in? (Circle)
4. If connection was "cut in", was saddle or dutchman used? (Circle, if yes)
5. Length, size and material of new connection 30' 6" CI
6. Depth of connection at curb line is 1 foot to grade feet.
7. All work was exposed and inspected.

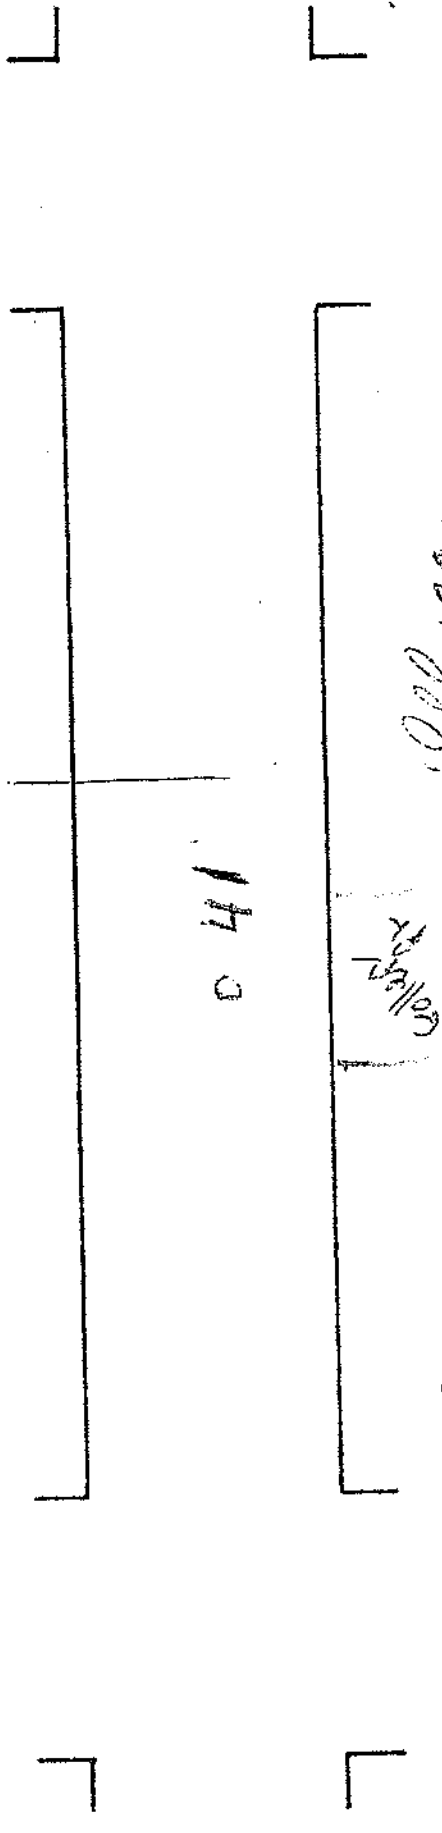

DATE: 1-27-80 SIGNED: [Signature]
INSPECTOR-DIVISION OF SEWER CONSTRUCTION