



THE DIMENSIONS, SIZE, CONFIGURATION, AND OTHER INFORMATION CONTAINED IN THIS PLAN ARE MEANT TO BE ILLUSTRATIVE ONLY, ARE NOT TO SCALE, AND SUBJECT TO CHANGE WITHOUT NOTICE. SHOWN W/OPTIONAL TRIM.


SHANE
STRUCTURES

“The Parkland (1)”

Front Elevation

*2742 Square Feet (W/Optional Master Study)

2524 Square Feet

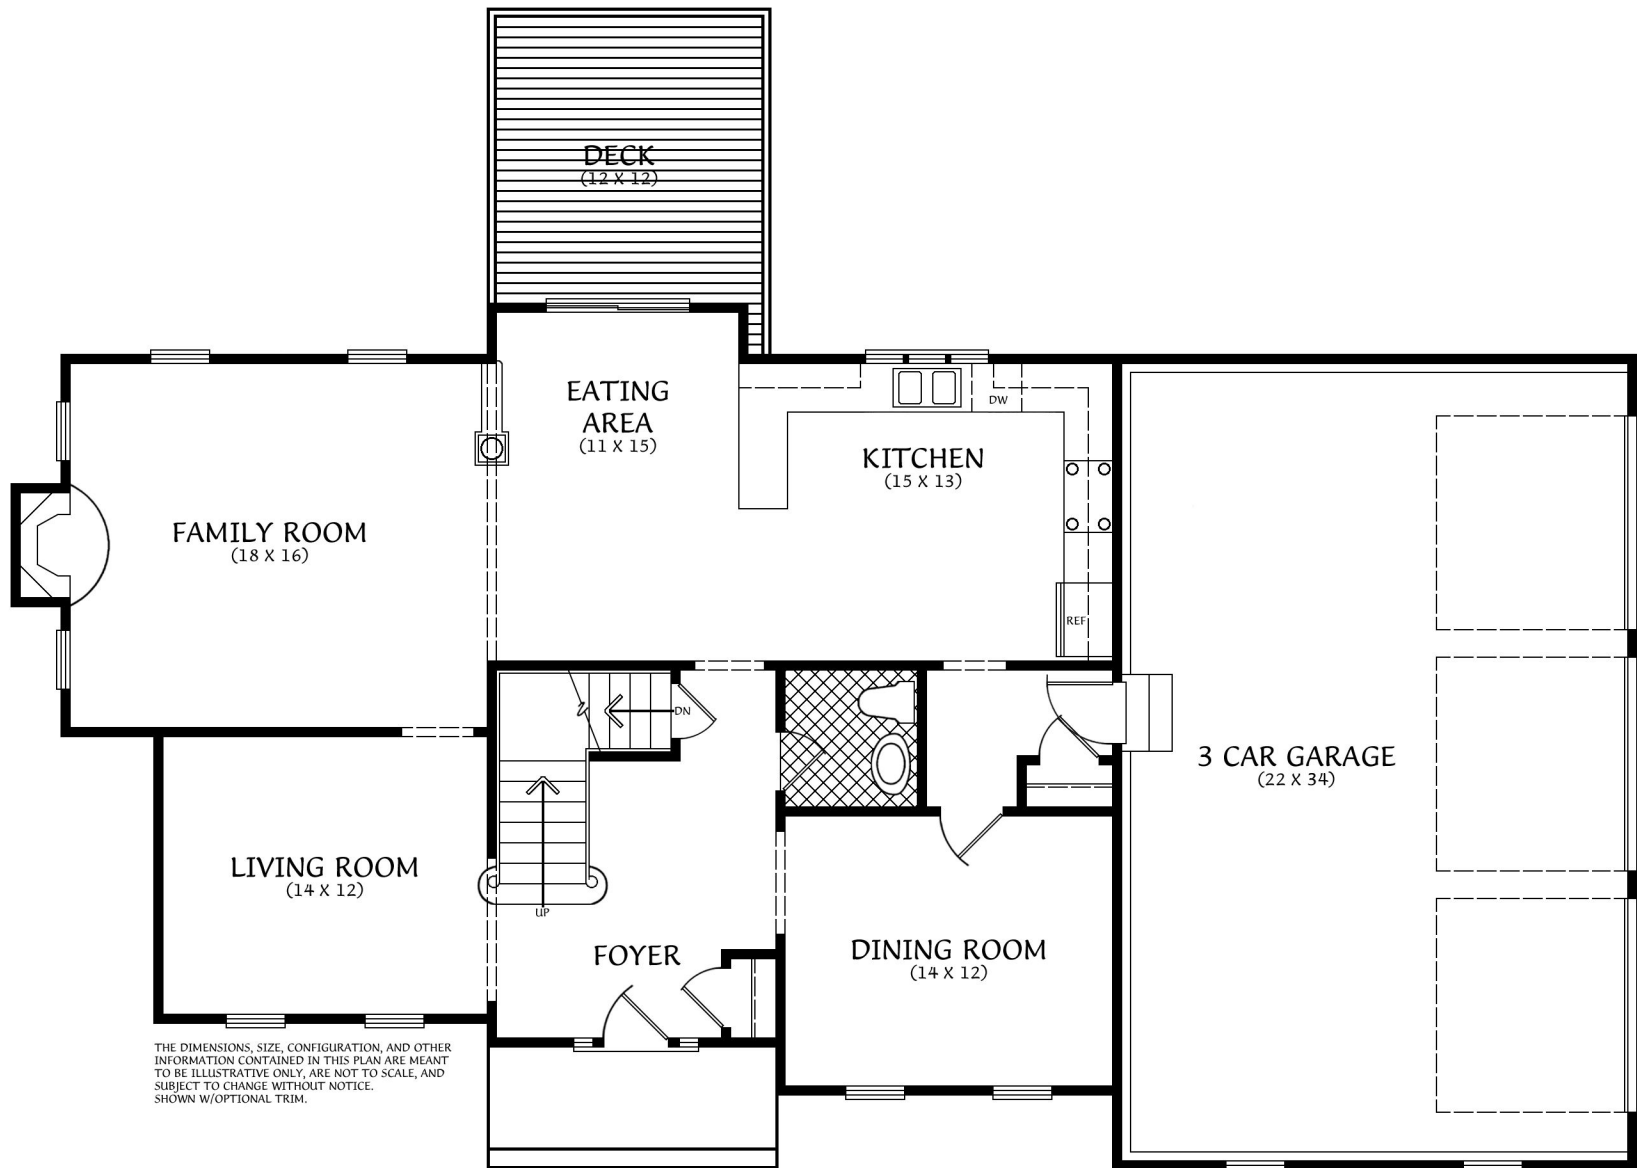

THE DIMENSIONS, SIZE, CONFIGURATION, AND OTHER INFORMATION CONTAINED IN THIS PLAN ARE MEANT TO BE ILLUSTRATIVE ONLY, ARE NOT TO SCALE, AND SUBJECT TO CHANGE WITHOUT NOTICE. SHOWN W/OPTIONAL TRIM.

