

THE CITY OF NEW YORK  
DEPARTMENT OF ENVIRONMENTAL PROTECTION  
BUREAU OF WATER POLLUTION CONTROL

BOROUGH OF RICHMOND

CERTIFICATE OF INSPECTION  
NEW SEWER HOUSE CONNECTION

The following described sewer house connection has been laid from the property line to the existing sewer at premises:

N.B.# 13/78 BLOCK 2674 LOT 17

UNDER PERMIT NO. 4248 ISSUED 3-21-78

PREMISES 69 COLLIER PLACE S.I.  
(HOUSE NUMBER AND STREET)

LOCATED \_\_\_\_\_ SIDE 634.93 FEET \_\_\_\_\_ OF \_\_\_\_\_

OWNER COLLIER PLACE CORP.

PLUMBER PROTHERTON-PEPE

SIZE AND TYPE OF PIPE LAID 6" CAST IRON

CONN. TO (SIZE, TYPE) 10" ES&P SAN SEWER LOCATED IN

(STREET/AVENUE) COLLIER PLACE

I HEREBY CERTIFY THAT I MADE THE INSPECTION OF THE SEWER HOUSE CONNECTION DESCRIBED ABOVE AND THAT ALL WORK DONE UNDER THIS PERMIT HAS BEEN PROPERLY COMPLETED IN ACCORDANCE WITH EXISTING ORDINANCES AND RULES AND REGULATIONS.

DATE: JULY 22, 1978 NAME (PRINT) BRUCE SUTHER

SIGNED Bruce Suther  
INSPECTOR-DIVISION OF SEWER CONSTRUCTION

NOTED \_\_\_\_\_  
BOROUGH ENGINEER


PENALTY FOR FALSIFICATION:  
FALSIFICATION OF ANY STATEMENT MADE HEREIN IS AN OFFENSE PUNISHABLE BY A FINE OR IMPRISONMENT OR BOTH (N.Y.C. ADMINISTRATIVE CODE, SECTION 1151-9.0)

Copies to: \_\_\_\_\_ Borough Superintendent, Department of Buildings  
\_\_\_\_\_ Borough Office, Bureau of Water Register  
\_\_\_\_\_ Sewer Regulation and Control Section  
File original in Borough Construction Office

NOTE: The sewer to which the house connection is made is  in not  connected to a private sewer treatment plant.  
Form No., WPC-15 Rev. B (6-77) (Yellow)

67	Gunter Street	2024	17
HOUSE NUMBER	STREET NAME	BLOCK	LOT

1. Was connection extended from existing curb connection?  YES  NO
2. Was the connection placed on (earth), stone or crushed rock, concrete cradle, concrete encasement, or reinforced concrete encasement? (Circle)
3. Was connection made to existing spur or riser or cut in? (Circle)
4. IF connection was "cut in", was saddle or Dutchman used? (Circle, if yes)
5. Length, size and material of new connection 25' 6" CAST IRON
6. Depth of connection at curb line is 6 1/2 feet.
7. All work was exposed and inspected.

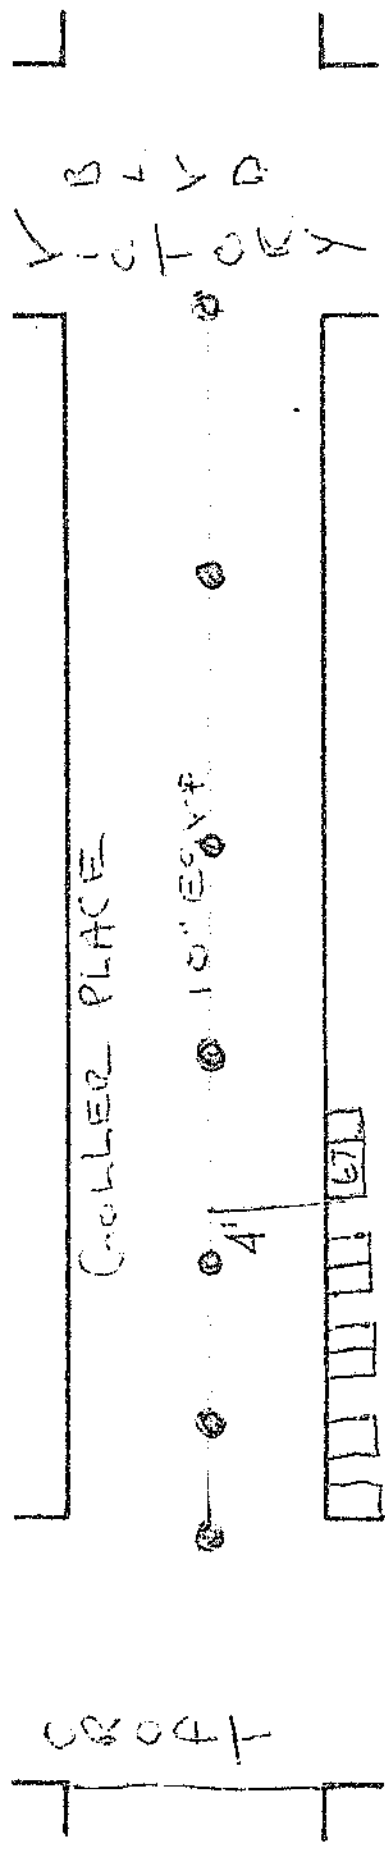

DATE: JULY 20, 1978 SIGNED \_\_\_\_\_

INSPECTOR-DIVISION OF SEWER CONSTRUCTION