


SPYGLASS LANDING CONDOS


**IRRIGATION SYSTEM KEY PLAN
A AND B FOR ALTERNATE DAYS**

FILE: SPYGLASS SPRINKLERS ALL B



1
6/7/08

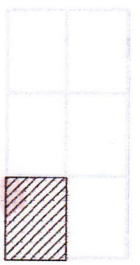


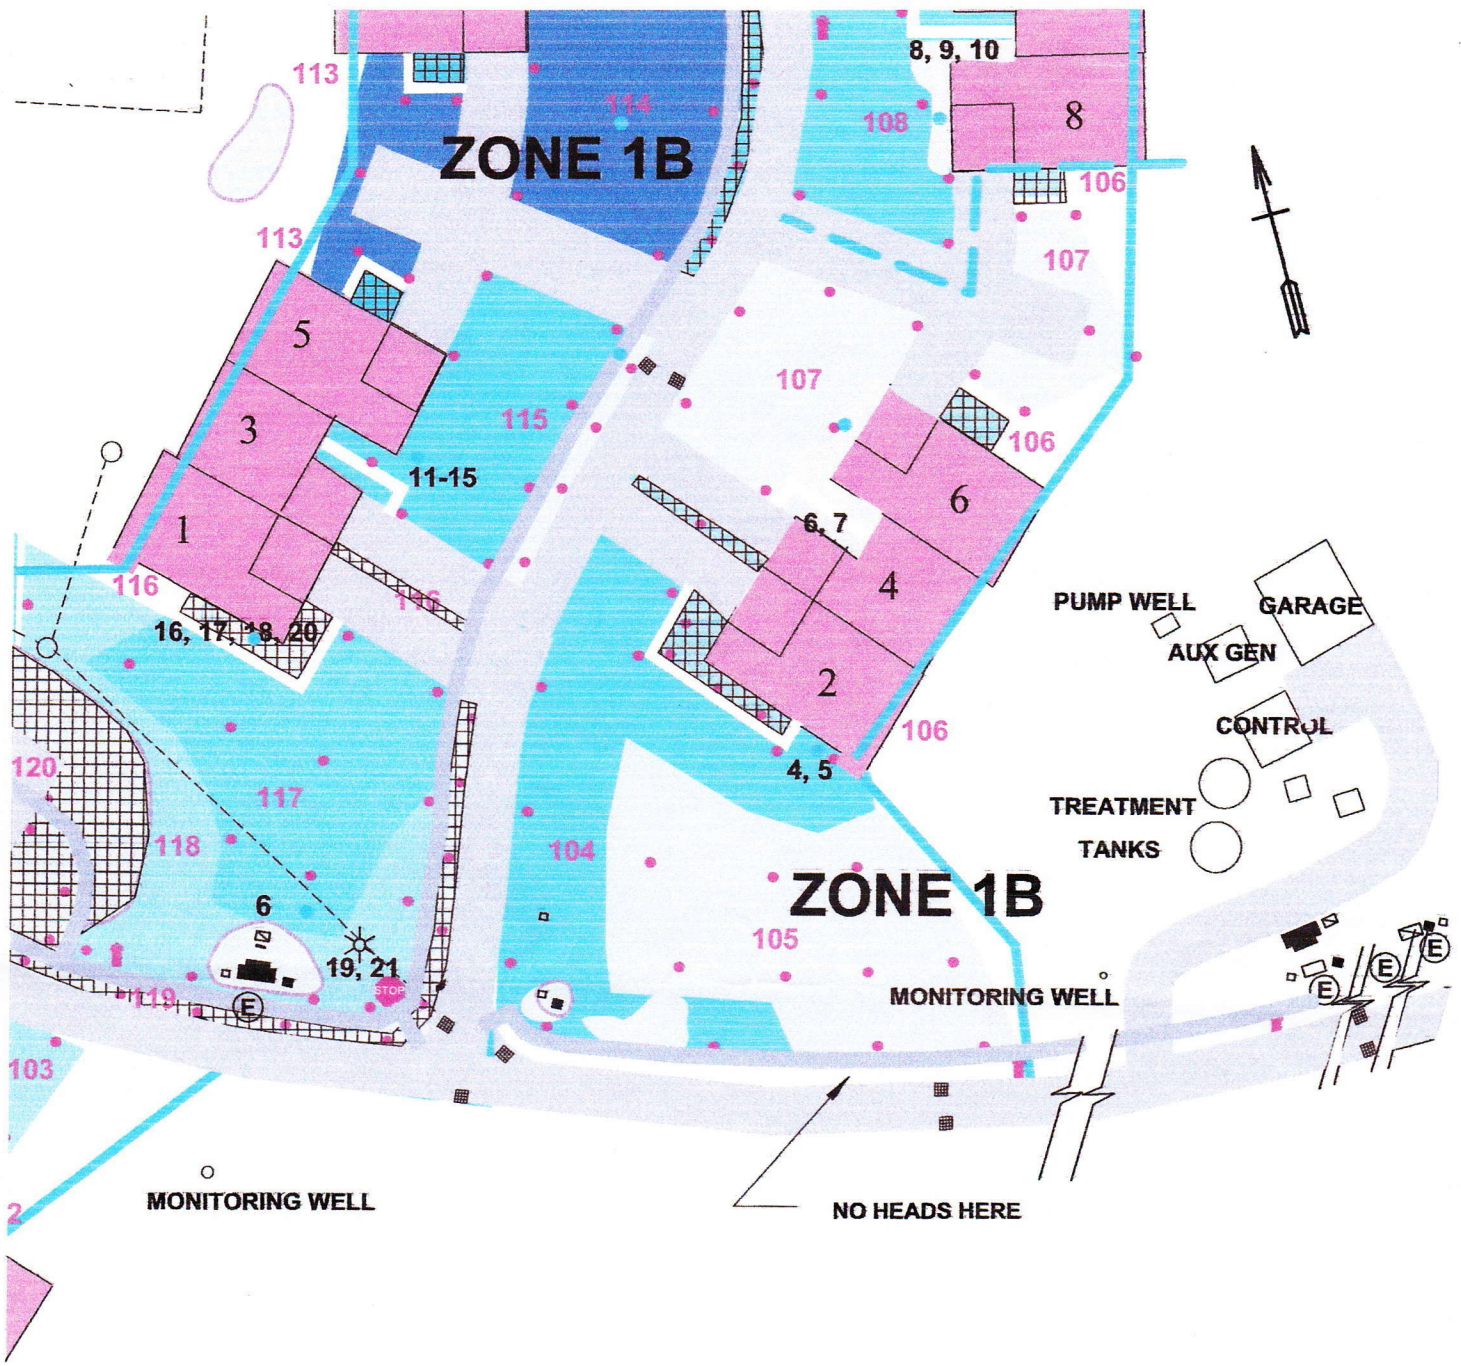


MONITORING ANTENNA

- | | | | |
|------|-----------------------|-----|---------------------------|
| ● | YARD DRAIN | ■ | TRANSFORMER |
| STOP | STOP SIGN | □ □ | ADELPHIA |
| ■ | CATCH BASIN | ⓔ | COM ELEC |
| ↑ | HYDRANT | ■ | VERIZON |
| ○ | GARDEN | Ⓜ | ST LT METER |
| ☀ | STREET LIGHT | Ⓜ | ELEC |
| ▭ | IRRIGATION PUMP HOUSE | ● | IRRIG |
| TA | TIMERS A,B | ● | CONFIRMED SPR HEAD |
| | | ○ | UNCONFIRMED SPR HD 6/7/08 |


2

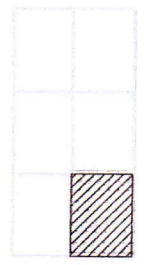

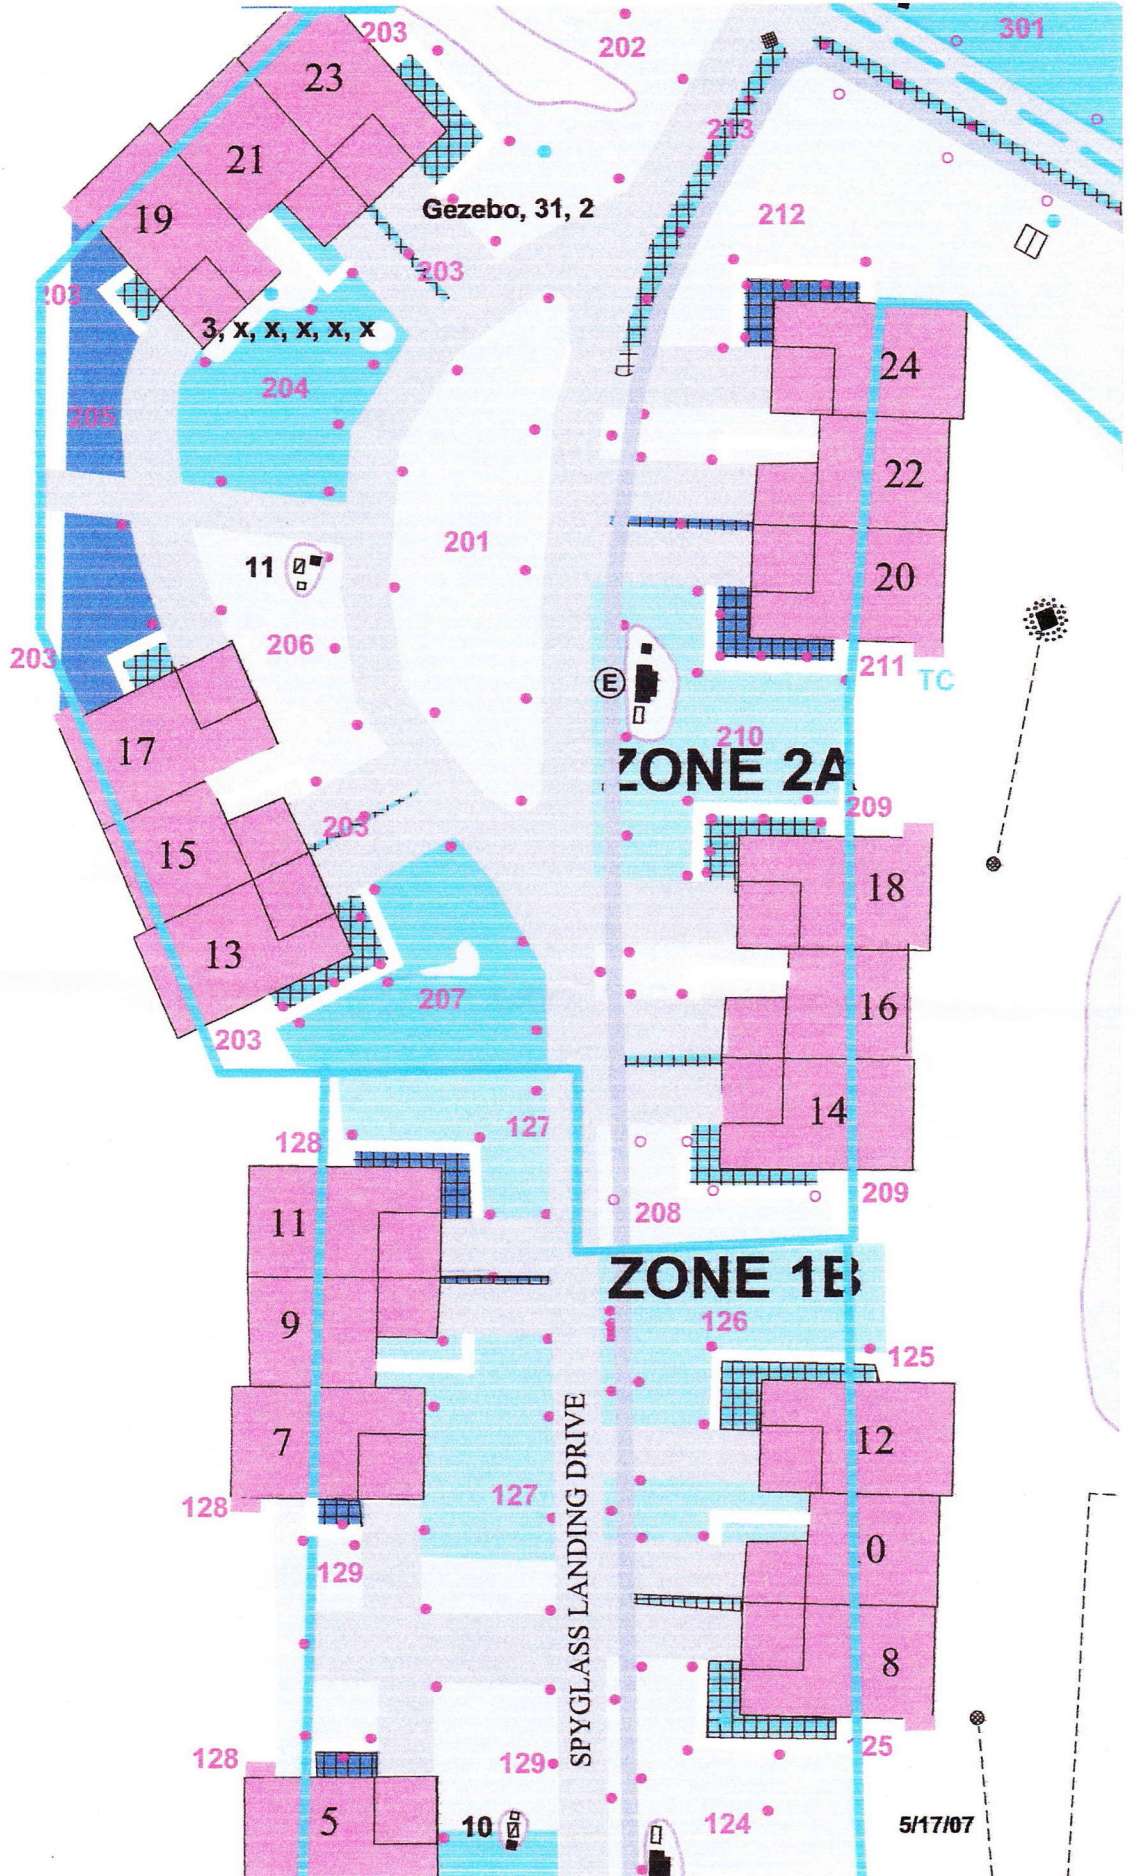

3
6/7/08

5/17/07

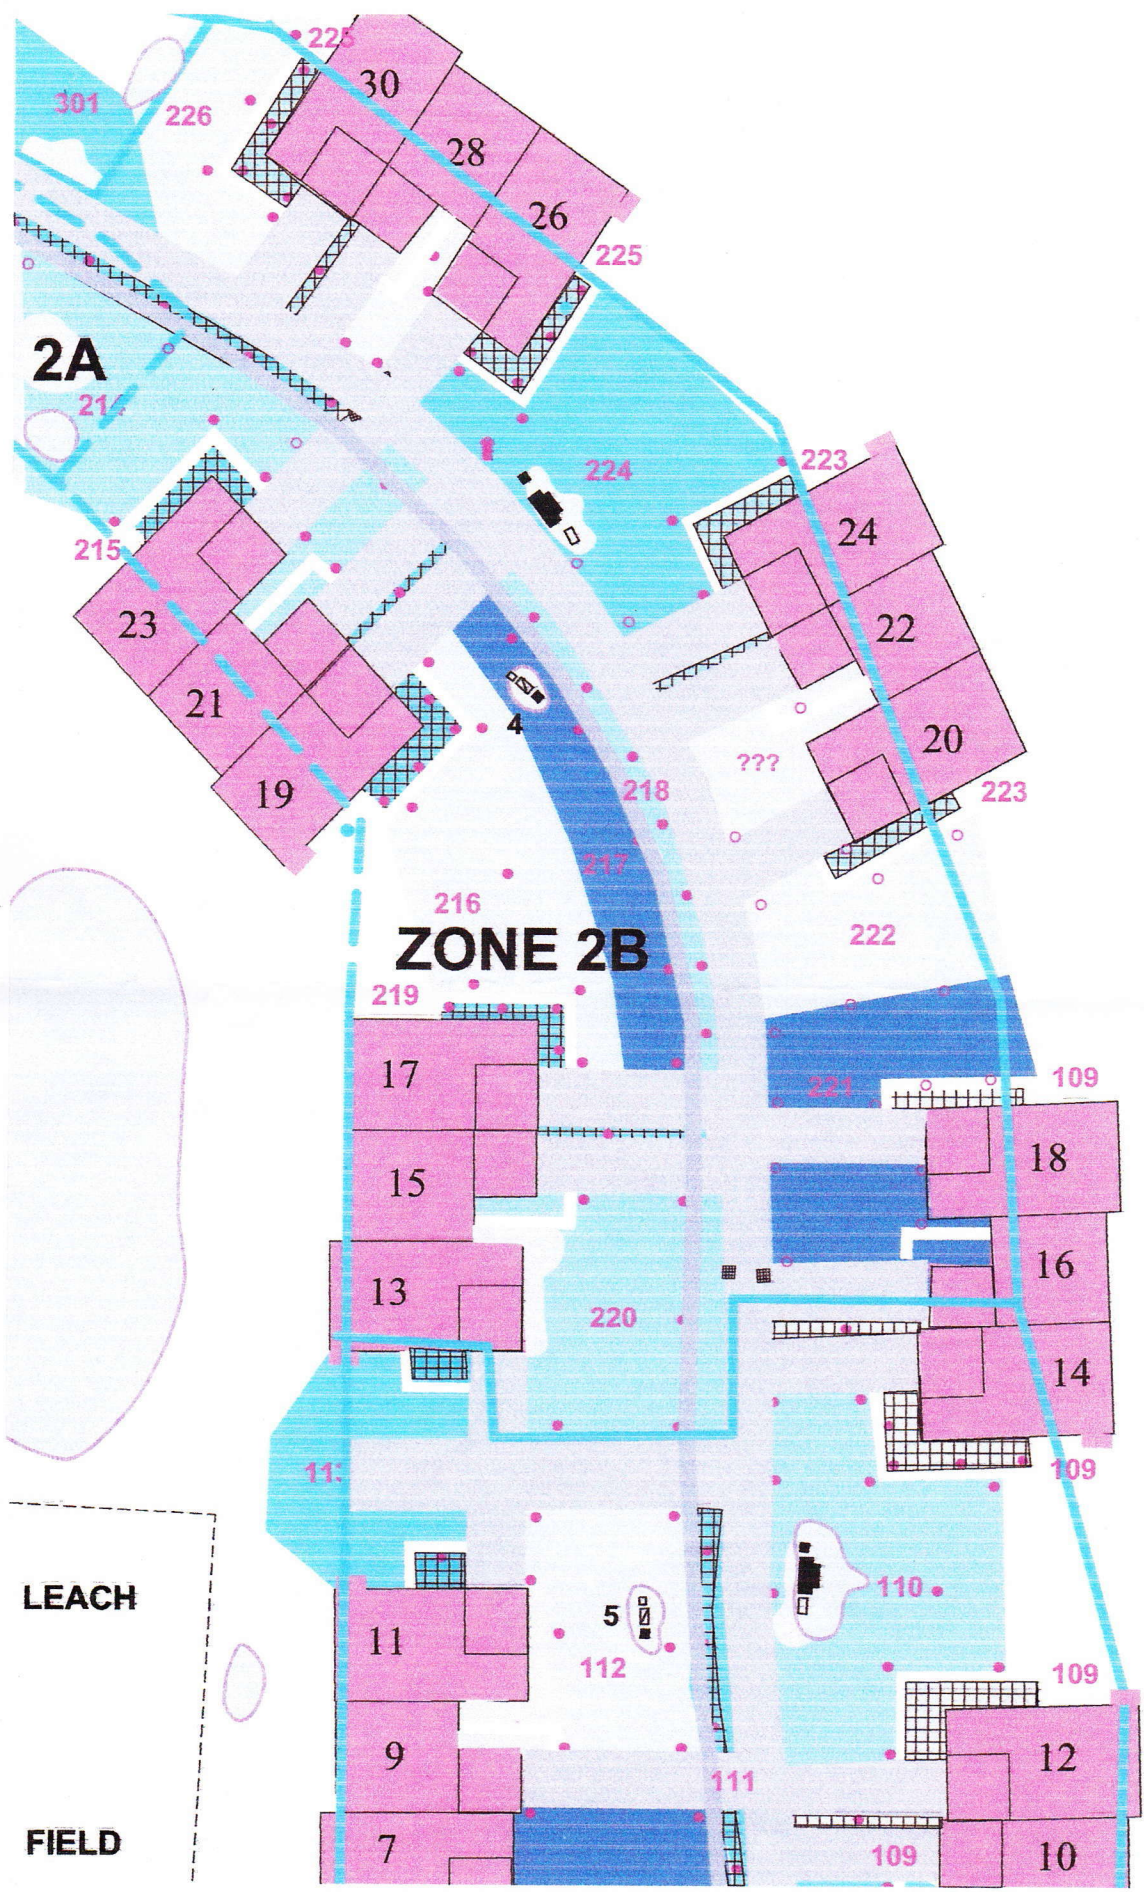

2A


ZONE 2B

LEACH

FIELD


4

6/7/08

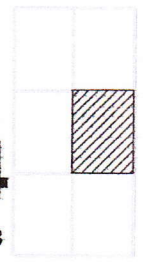



DETENTION POND

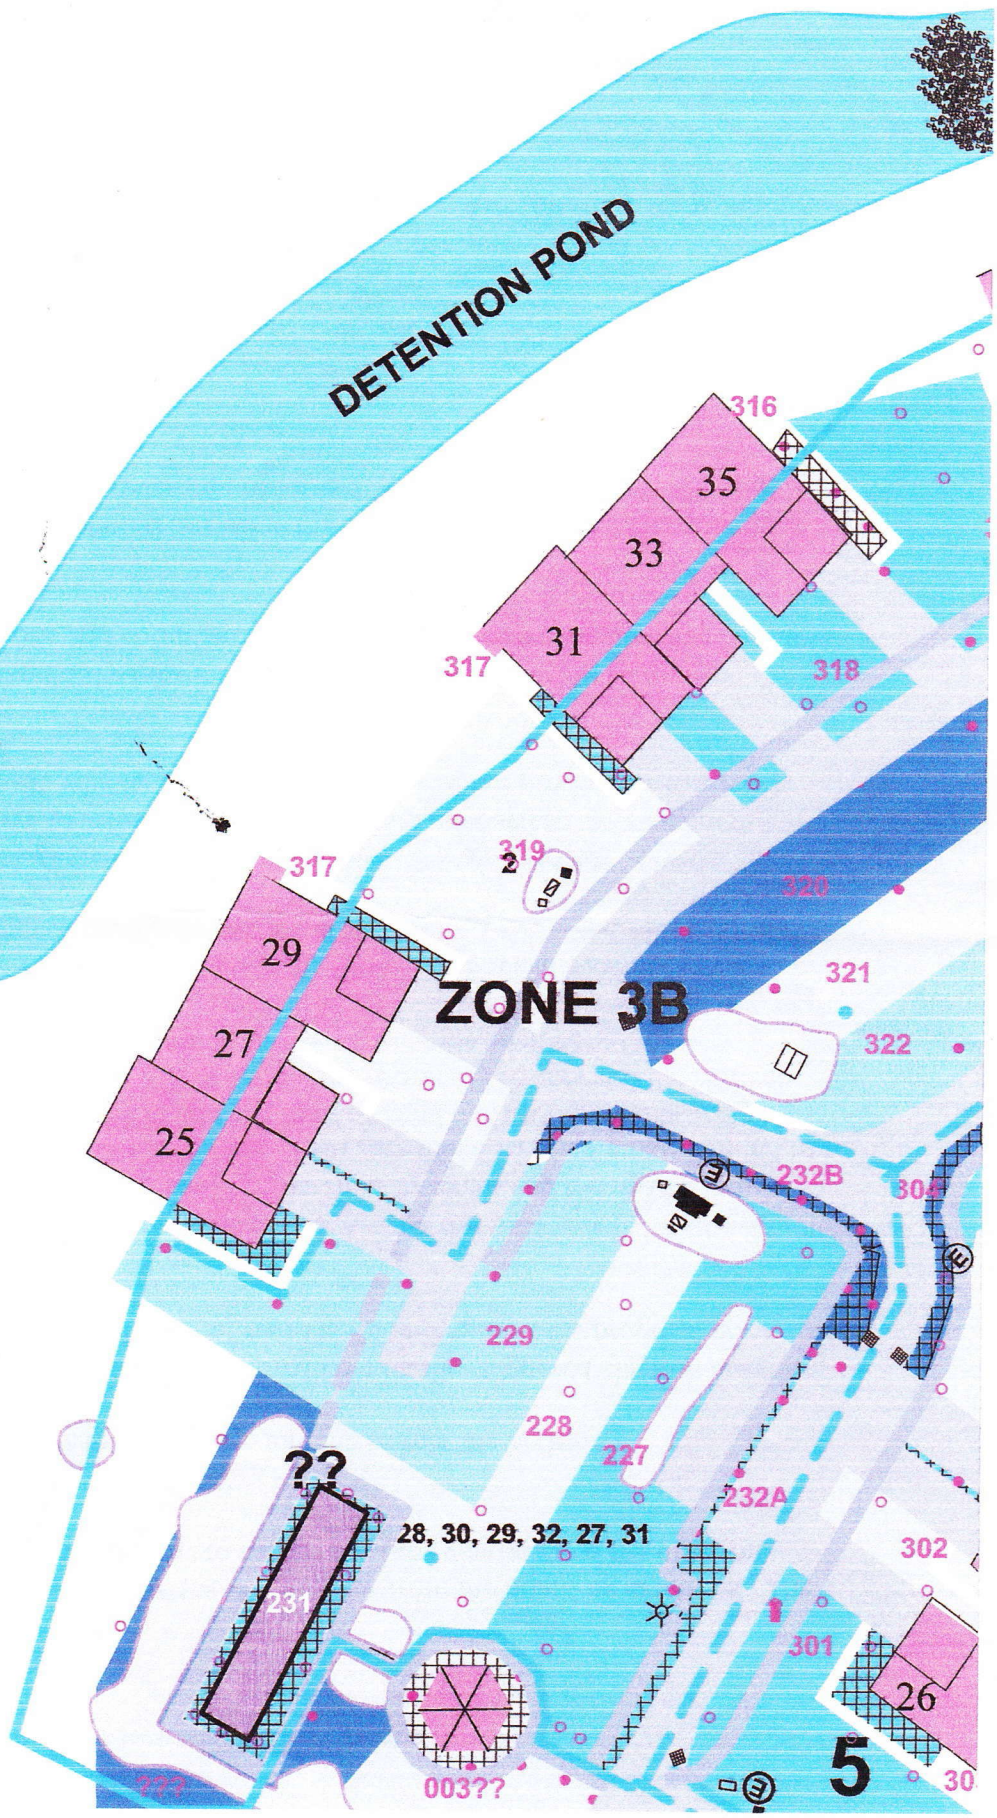

5 6/7/08

5