


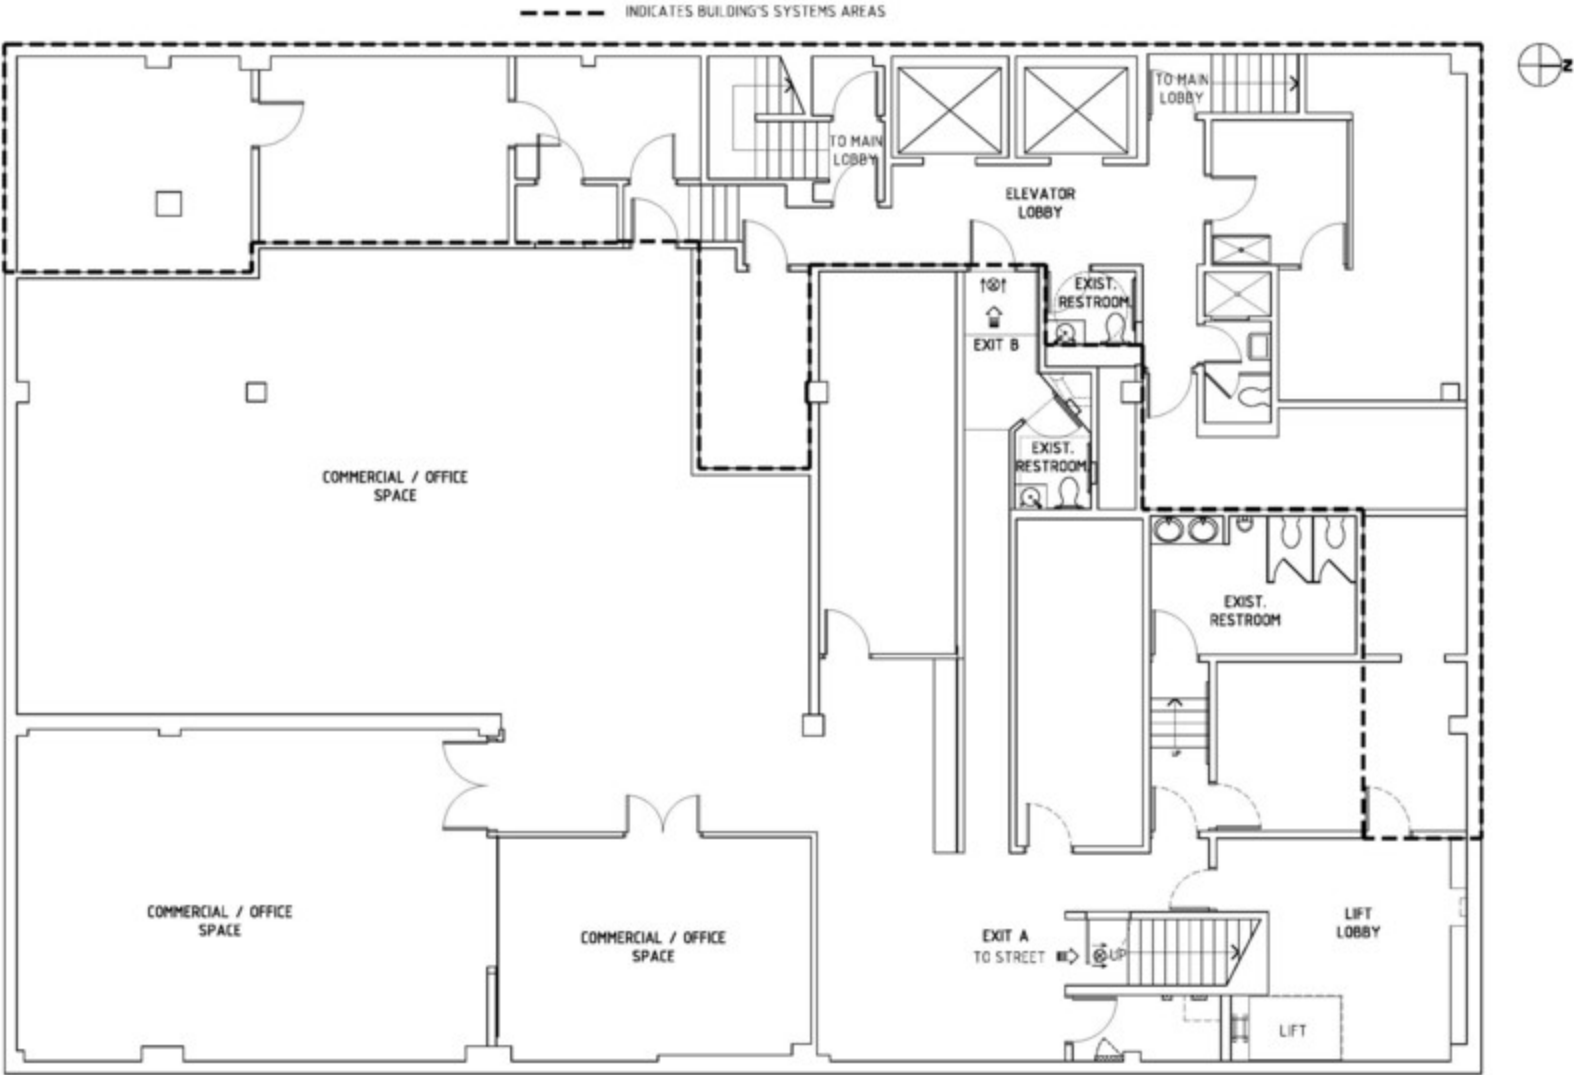

CELLAR FLOOR PLAN / EXISTING

SCALE: 1/8"=10'