




1315 North Street
Suite 100
Conway, AR 72034
501.450.9633
info@sowellarchitects.com

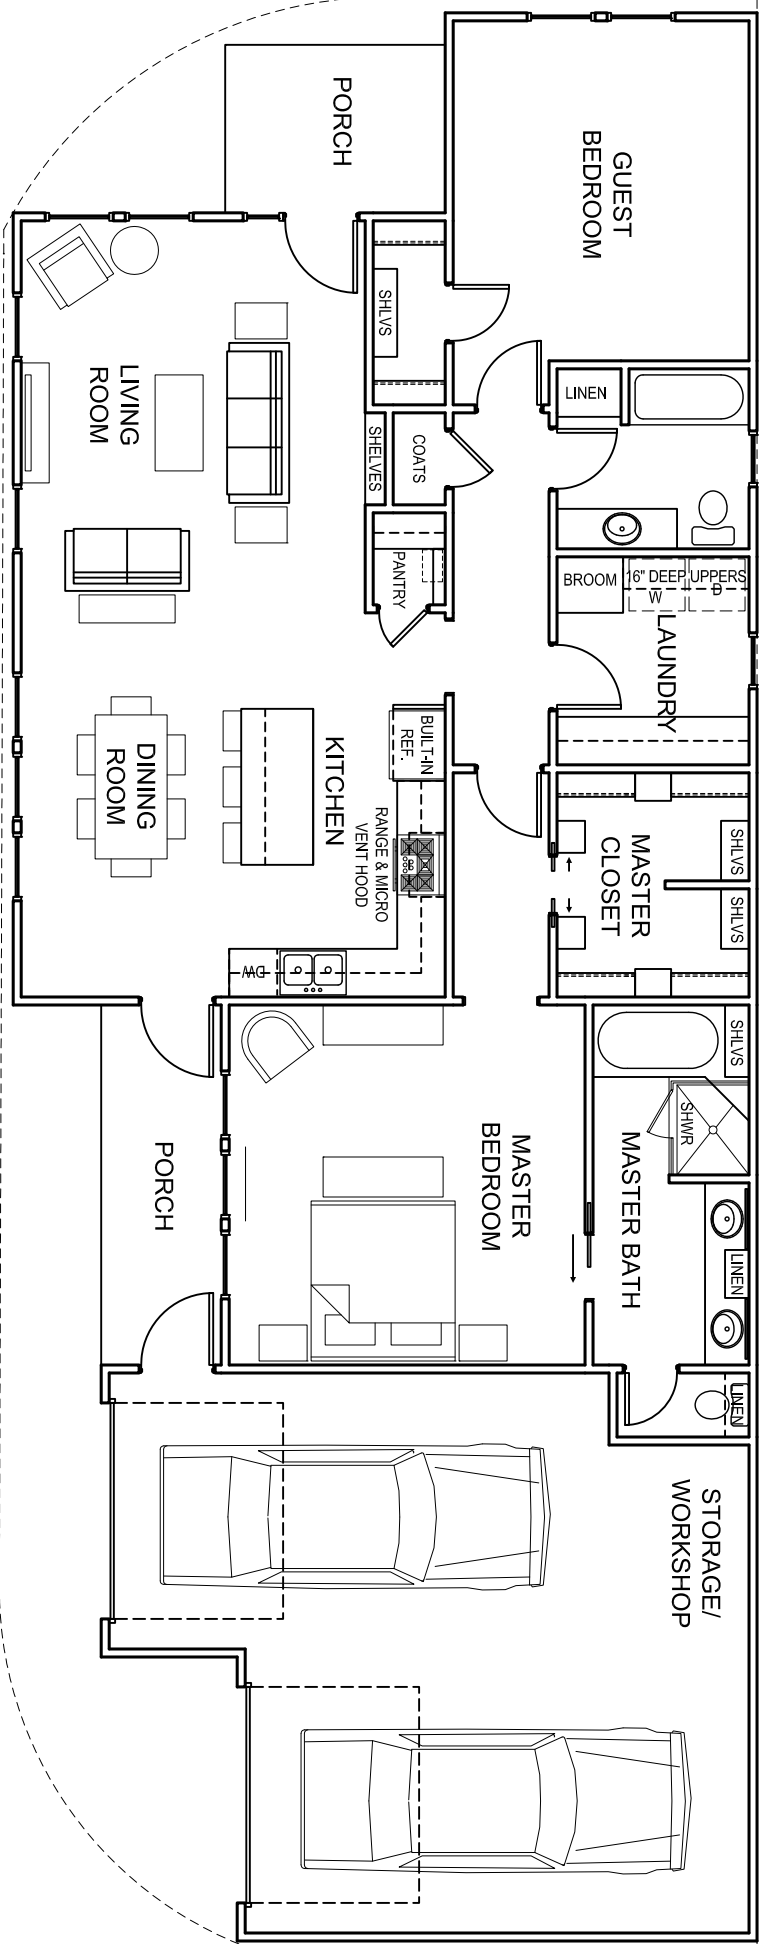

FIRST FLOOR PLAN

1,492 S.F. - FIRST FLOOR

HOUSE 7
STONEBROOK COVE

1/8" = 1'-0"