
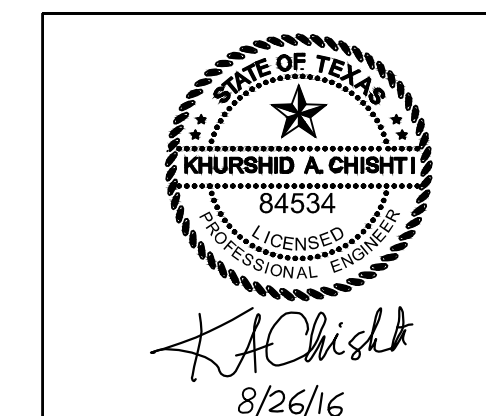


QTY.	FIXTURE	HOT WATER SUPPLY FIXTURE UNIT		COLD WATER SUPPLY FIXTURE UNIT		COLD WATER SUPPLY FIXTURE UNIT		SANITARY FIXTURE UNIT	
		X	WSFU = TOTAL	X	WSFU = TOTAL	WSFU = TOTAL	X	HWSFU = TOTAL	
7	PUBLIC LAVATORIES	X	1.5 = 10.5	X	1.5 = 10.5	2 = 14	X	1 = 7	
1	3 COMP. SINK	X	3 = 3	X	3 = 3	4 = 4	X	3 = 3	
3	HAND SINK	X	3 = 9	X	3 = 9	4 = 12	X	2 = 6	
8	W.C.	X	0 = 0	X	10 = 80	10 = 80	X	4 = 32	
2	URINAL	X	0 = 0	X	5 = 10	5 = 10	X	4 = 8	
4	SHOWER	X	3 = 12	X	3 = 12	4 = 16	X	2 = 8	
1	MOP SINK	X	2.25 = 2.25	X	2.25 = 2.25	3 = 3	X	2 = 2	
2	DISH M/C	X	2 = 4	X	0 = 0	2 = 4	X	3 = 6	
13	FLOOR DRAIN	X	0 = 0	X	0 = 0	0 = 0	X	2 = 26	
3	HOSE BIB	X	0 = 0	X	0 = 0	2 = 6	X	3 = 6	
1	ELECTRIC WATER COOLER	X	0 = 0	X	0 = 0	.5 = .5	X	0.5 = 0.5	
TOTAL			40.75		126.75	149.5		104.5	

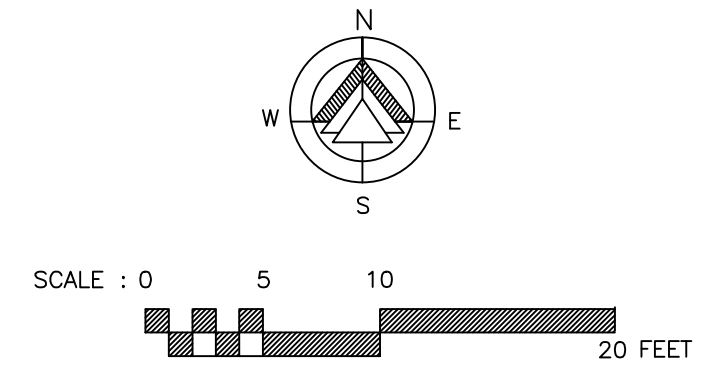

CONSULTANT:  
**WAHEED CONSULTING**  
 MECHANICAL-ELECTRICAL-PLUMBING SYSTEM DESIGNS  
 Registration No. F-6336  
 TEL (817) 793 2010, FAX: (972) 442 4063  
 420 PARKSIDE ST. MURPHY, TX, 75094  
 E-mail: waheedmep@yahoo.com

rev A 08-26-2016 Revised as noted  
 rev B 11-05-15 City Comments  
 scale AS NOTED  
 drawn by CADD-NV  
**SHASHI D. PATEL** AIA NCARB  
 ARCHITECTS AND PLANNERS  
 442 EAST END AVE. STE-B. PITTSBURGH PA 15221  
 CONSULTANT:  
 WASTE, VENT, WATER AND GAS RISERS  
 CONSTRUCTION DOCUMENT PHASE  
**RADHA KRISHNA TEMPLE**  
 ALLEN TEXAS  
 dwg. no. 07162013 P-4

COPYRIGHT © 2014 BY SHASHI D. PATEL, AIA. ALL RIGHTS RESERVED. REPRODUCTION IN PART OR WHOLE IS PROHIBITED WITHOUT A WRITTEN CONSENT FROM SHASHI D. PATEL, AIA NCARB