


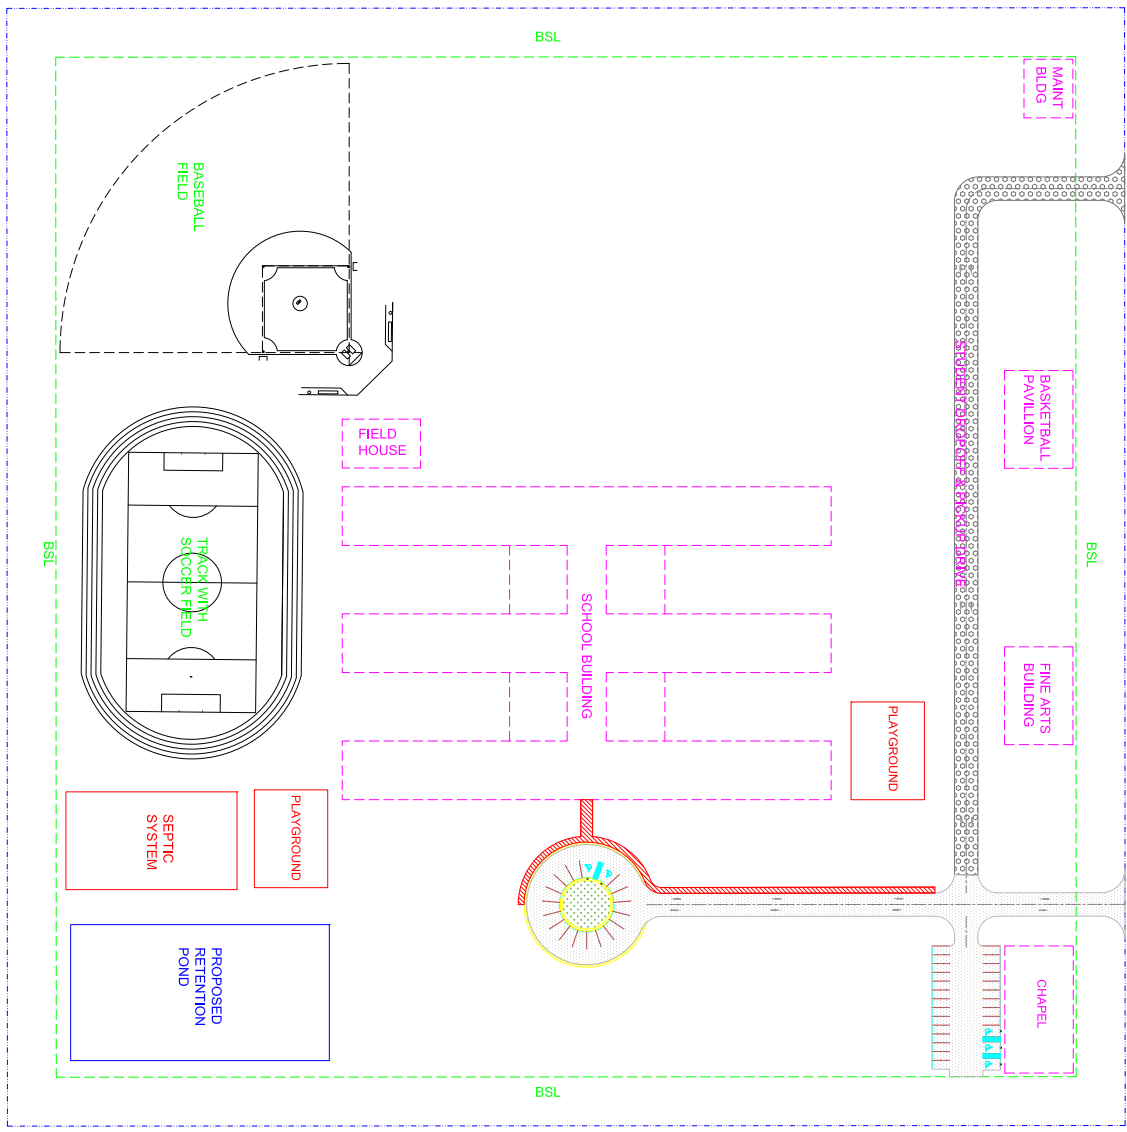

AGRICULTURAL
FARM FIELD



AGRICULTURAL
FARM FIELD

CHUMUCKLA HIGHWAY

JOPPA ROAD

DRAWN BY: HAH
DESIGNED BY: GMM
CHECKED BY: GMM
DATE: DECEMBER 2016
SCALE: 1"=40'
NOT RELEASED FOR CONSTRUCTION
BY: GMM DATE:

THE LEAD ACADEMY
30 ACRE SITE
SITE LAYOUT PLAN

SANTA ROSA COUNTY FLORIDA

J M A
E n g i n e e r i n g S e r v i c e s , I n c .
Civil Engineering & Planning

P.O. BOX 4348
MILTON, FLORIDA 32572-4348
PHONE: (850) 995-7323
FAX: (850) 995-7236

EMAIL: jma@mcgure-associates.com
WEBSITE: www.mcgure-associates.com
Gerald W. McGure - P.E., # 35672
Engineering Business #10008435

NO.	DATE	REVISIONS
1		
2		
3		
4		

THIS DRAWING IS THE PROPERTY OF JERRY W. MCGURE & ASSOCIATES, P.A. AND IS NOT TO BE REPRODUCED IN WHOLE OR IN PART. IT IS NOT TO BE USED ON ANY OTHER PROJECT AND IS TO BE RETURNED UPON REQUEST.