


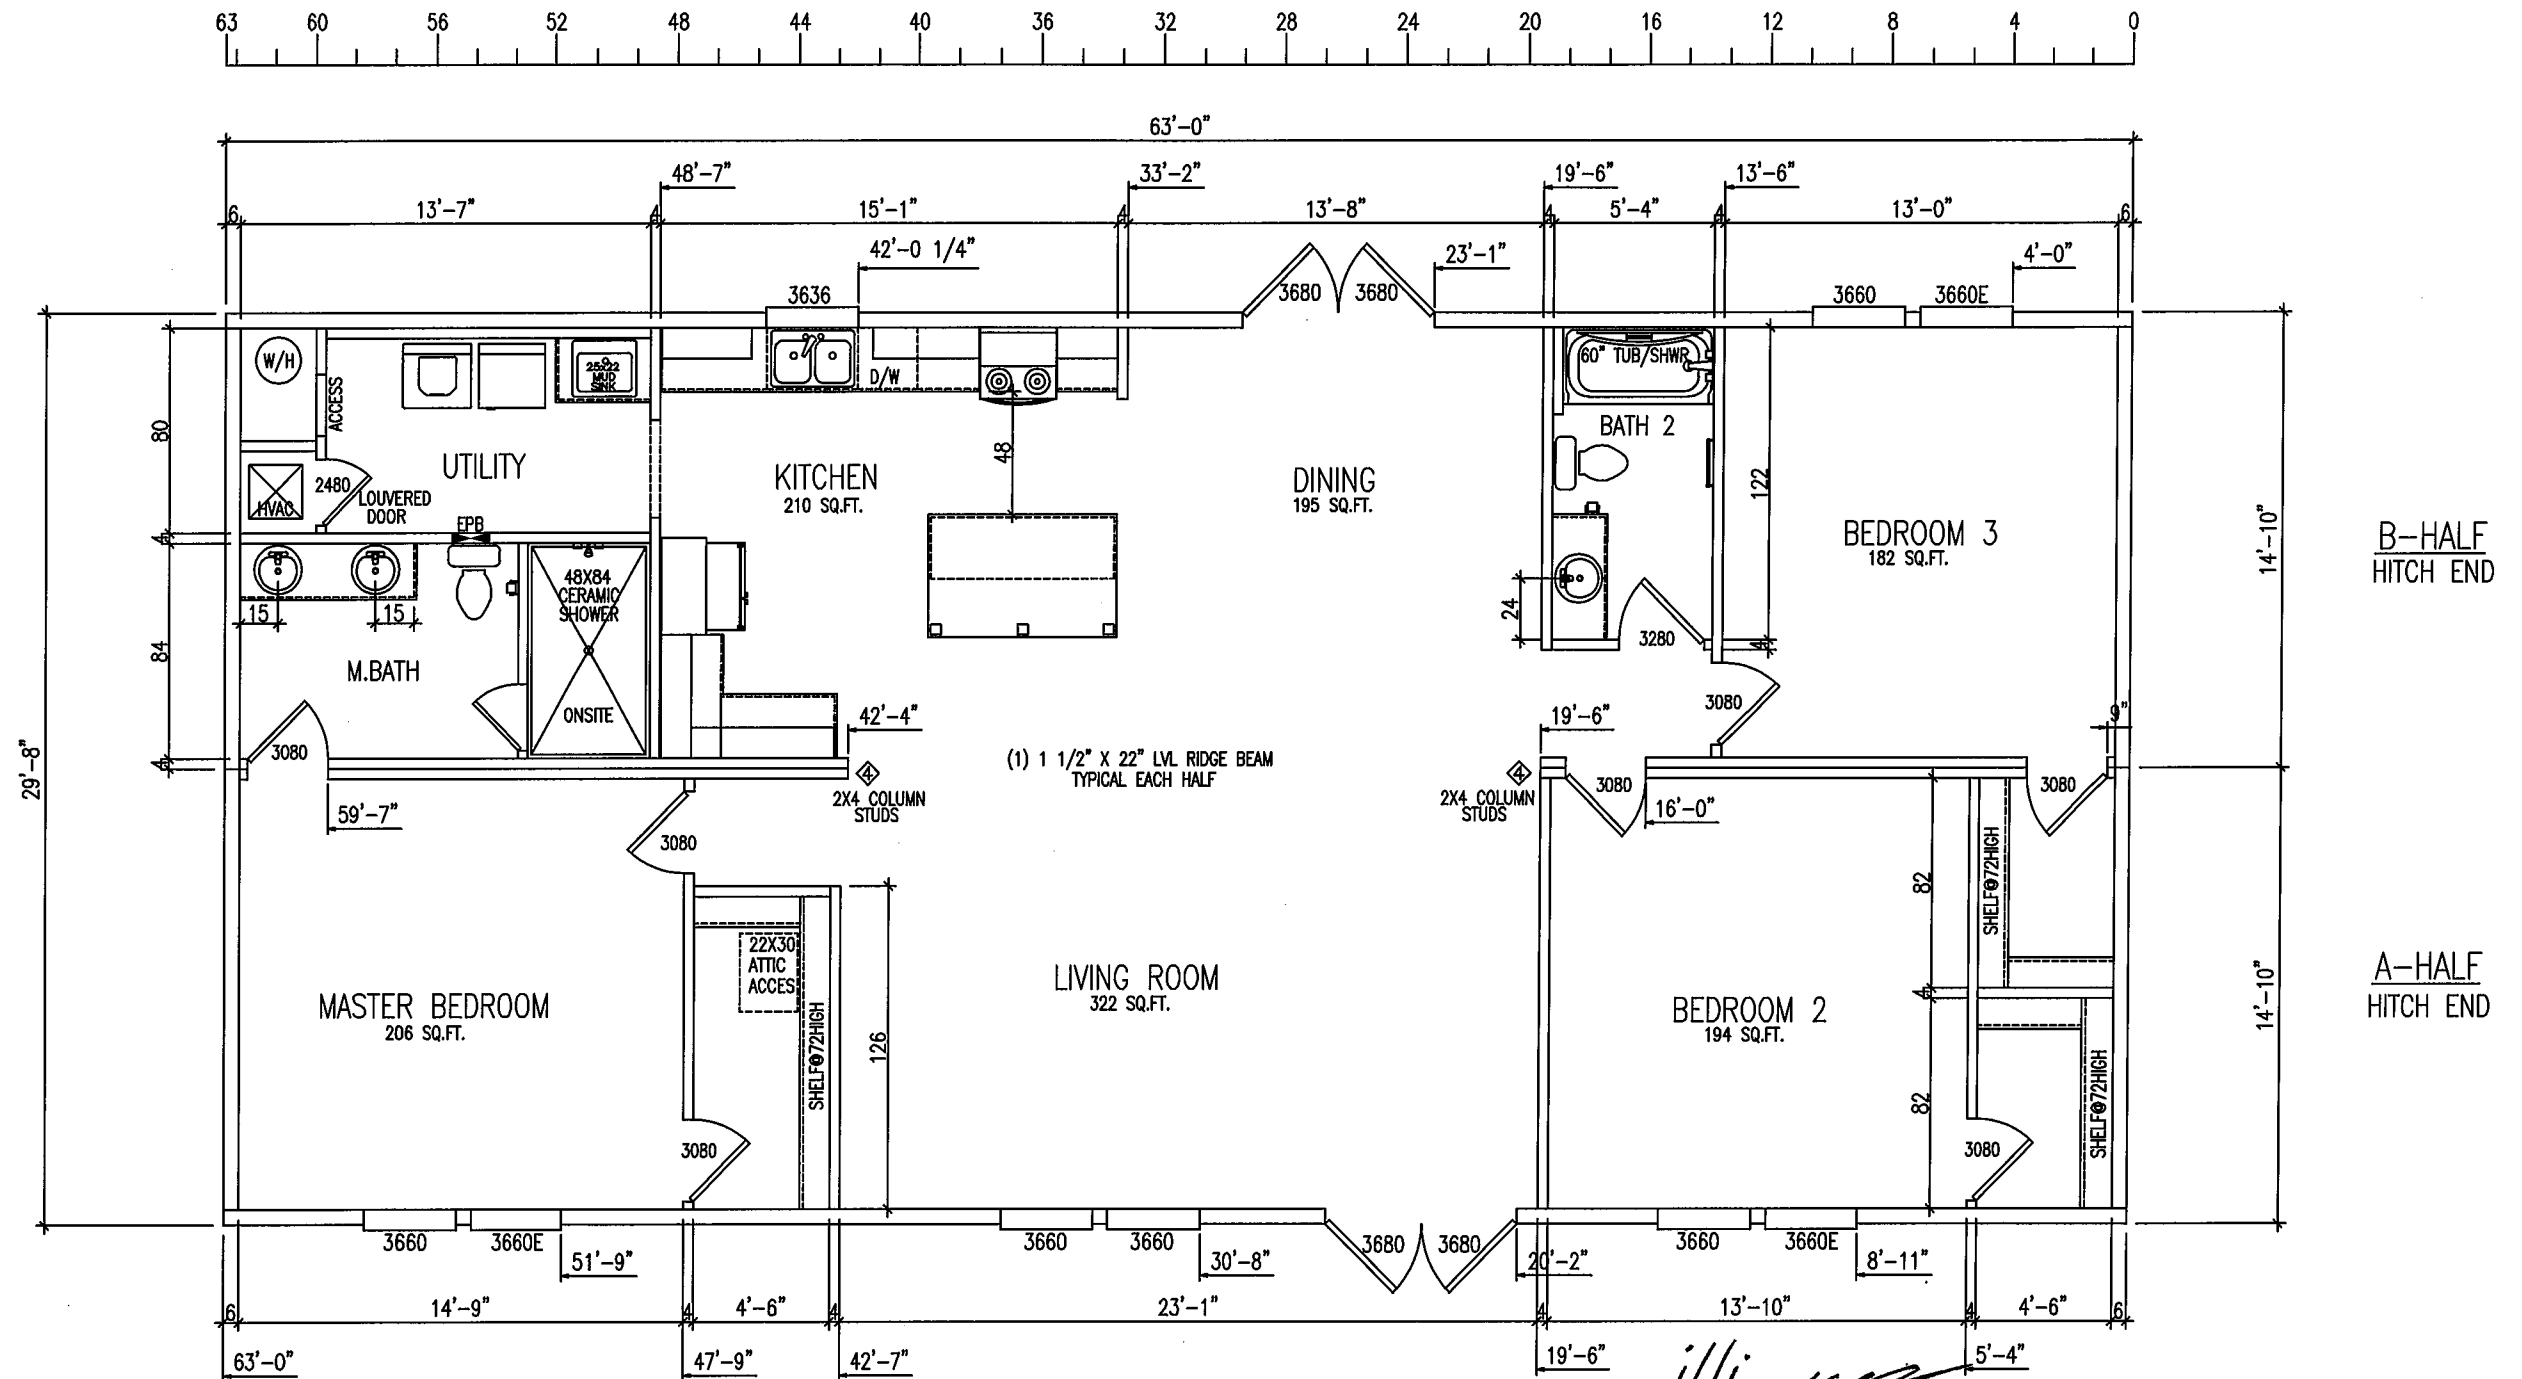

***ART. LIGHT AND VENT PROVIDED**

LIGHT/VENT CHART	FLOOR AREA SQ. FT.	LIGHT	VENT
		REQUIRED	REQUIRED
MASTER BEDROOM	206	16.48	8.24
BEDROOM 2	194	15.52	7.76
BEDROOM 3	182	14.56	7.28
LIVING ROOM	322	25.76	12.88
KITCHEN	210	16.80	8.40
DINING	195	15.60	7.80
		34.50	17.25

WINDOW SCHEDULE


WIDTH	HEIGHT	TYPE	LIGHT SQ. FT.	VENT SQ. FT.
30"	36"	SINGLE HUNG	6.19	2.05
30"	60"	SINGLE HUNG	10.88	5.35
36"	36"	SINGLE HUNG	7.51	3.56
36"	40"	SINGLE HUNG	8.48	4.05
36"	60"	SINGLE HUNG	13.20	6.46
66"	32"	SINGLE HUNG	9.07	1.72
71"	81"	SINGLE HUNG	34.50	17.25

These prints comply with the Florida Manufactured Building Act and adopted Codes and adhere to the following criteria:

APPROVED BY
NIA INC.

Const. Type: VB - Unprotected
Occupancy: R-3
Allowable No. of Floors: 1
Wind Velocity: 180mph Vult. 139mph. Exp.D
Fire Rating of Ext. Walls: 0
Plan No.: MFT2437-ME633-602-108
Allow. Floor Load: 40 psf
Approval Date: 1/19/2016
Manufacturer: Destiny Industries, I.L.C.

1869 TOTAL SQUARE FOOTAGE
1869 HEATED & COOLED
212.24 SQ FT GLAZING

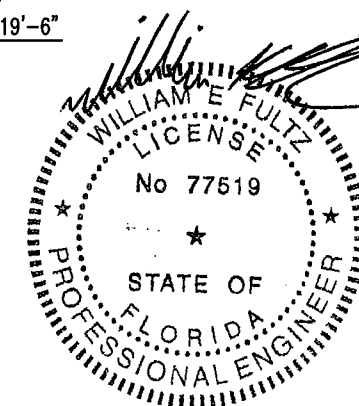

01/19/16
Building System Engineering, PLLC
149 Harbour Watch Blvd.
Leesville, SC 29070
Ph: (803) 808-3491

FINER LINES DESIGN & CONSTRUCTION, INC

DATE: 1/4/2016
CODES: 2014 FBC
LABELS: FLORIDA
SCALE: NTS

3RD PARTY INSPECTION AGENCY
NTA INC
305 NORTH OAKLAND AVE
NAPPANEE, IN 46550
Contact: Dave Barts (574-773-2732)

MODEL: MFT2437-ME633-602-108

DRAWN BY: Jerry Benton

DRAWING: MASTER PLAN

SHEET 4

ENGINEERING & PLAN DEVELOPMENT BUILDING SYSTEM ENGINEERING
149 HARBOUR WATCH BLVD.
LEESVILLE, SC 29070